


D-01.

Typical Railway Balcony

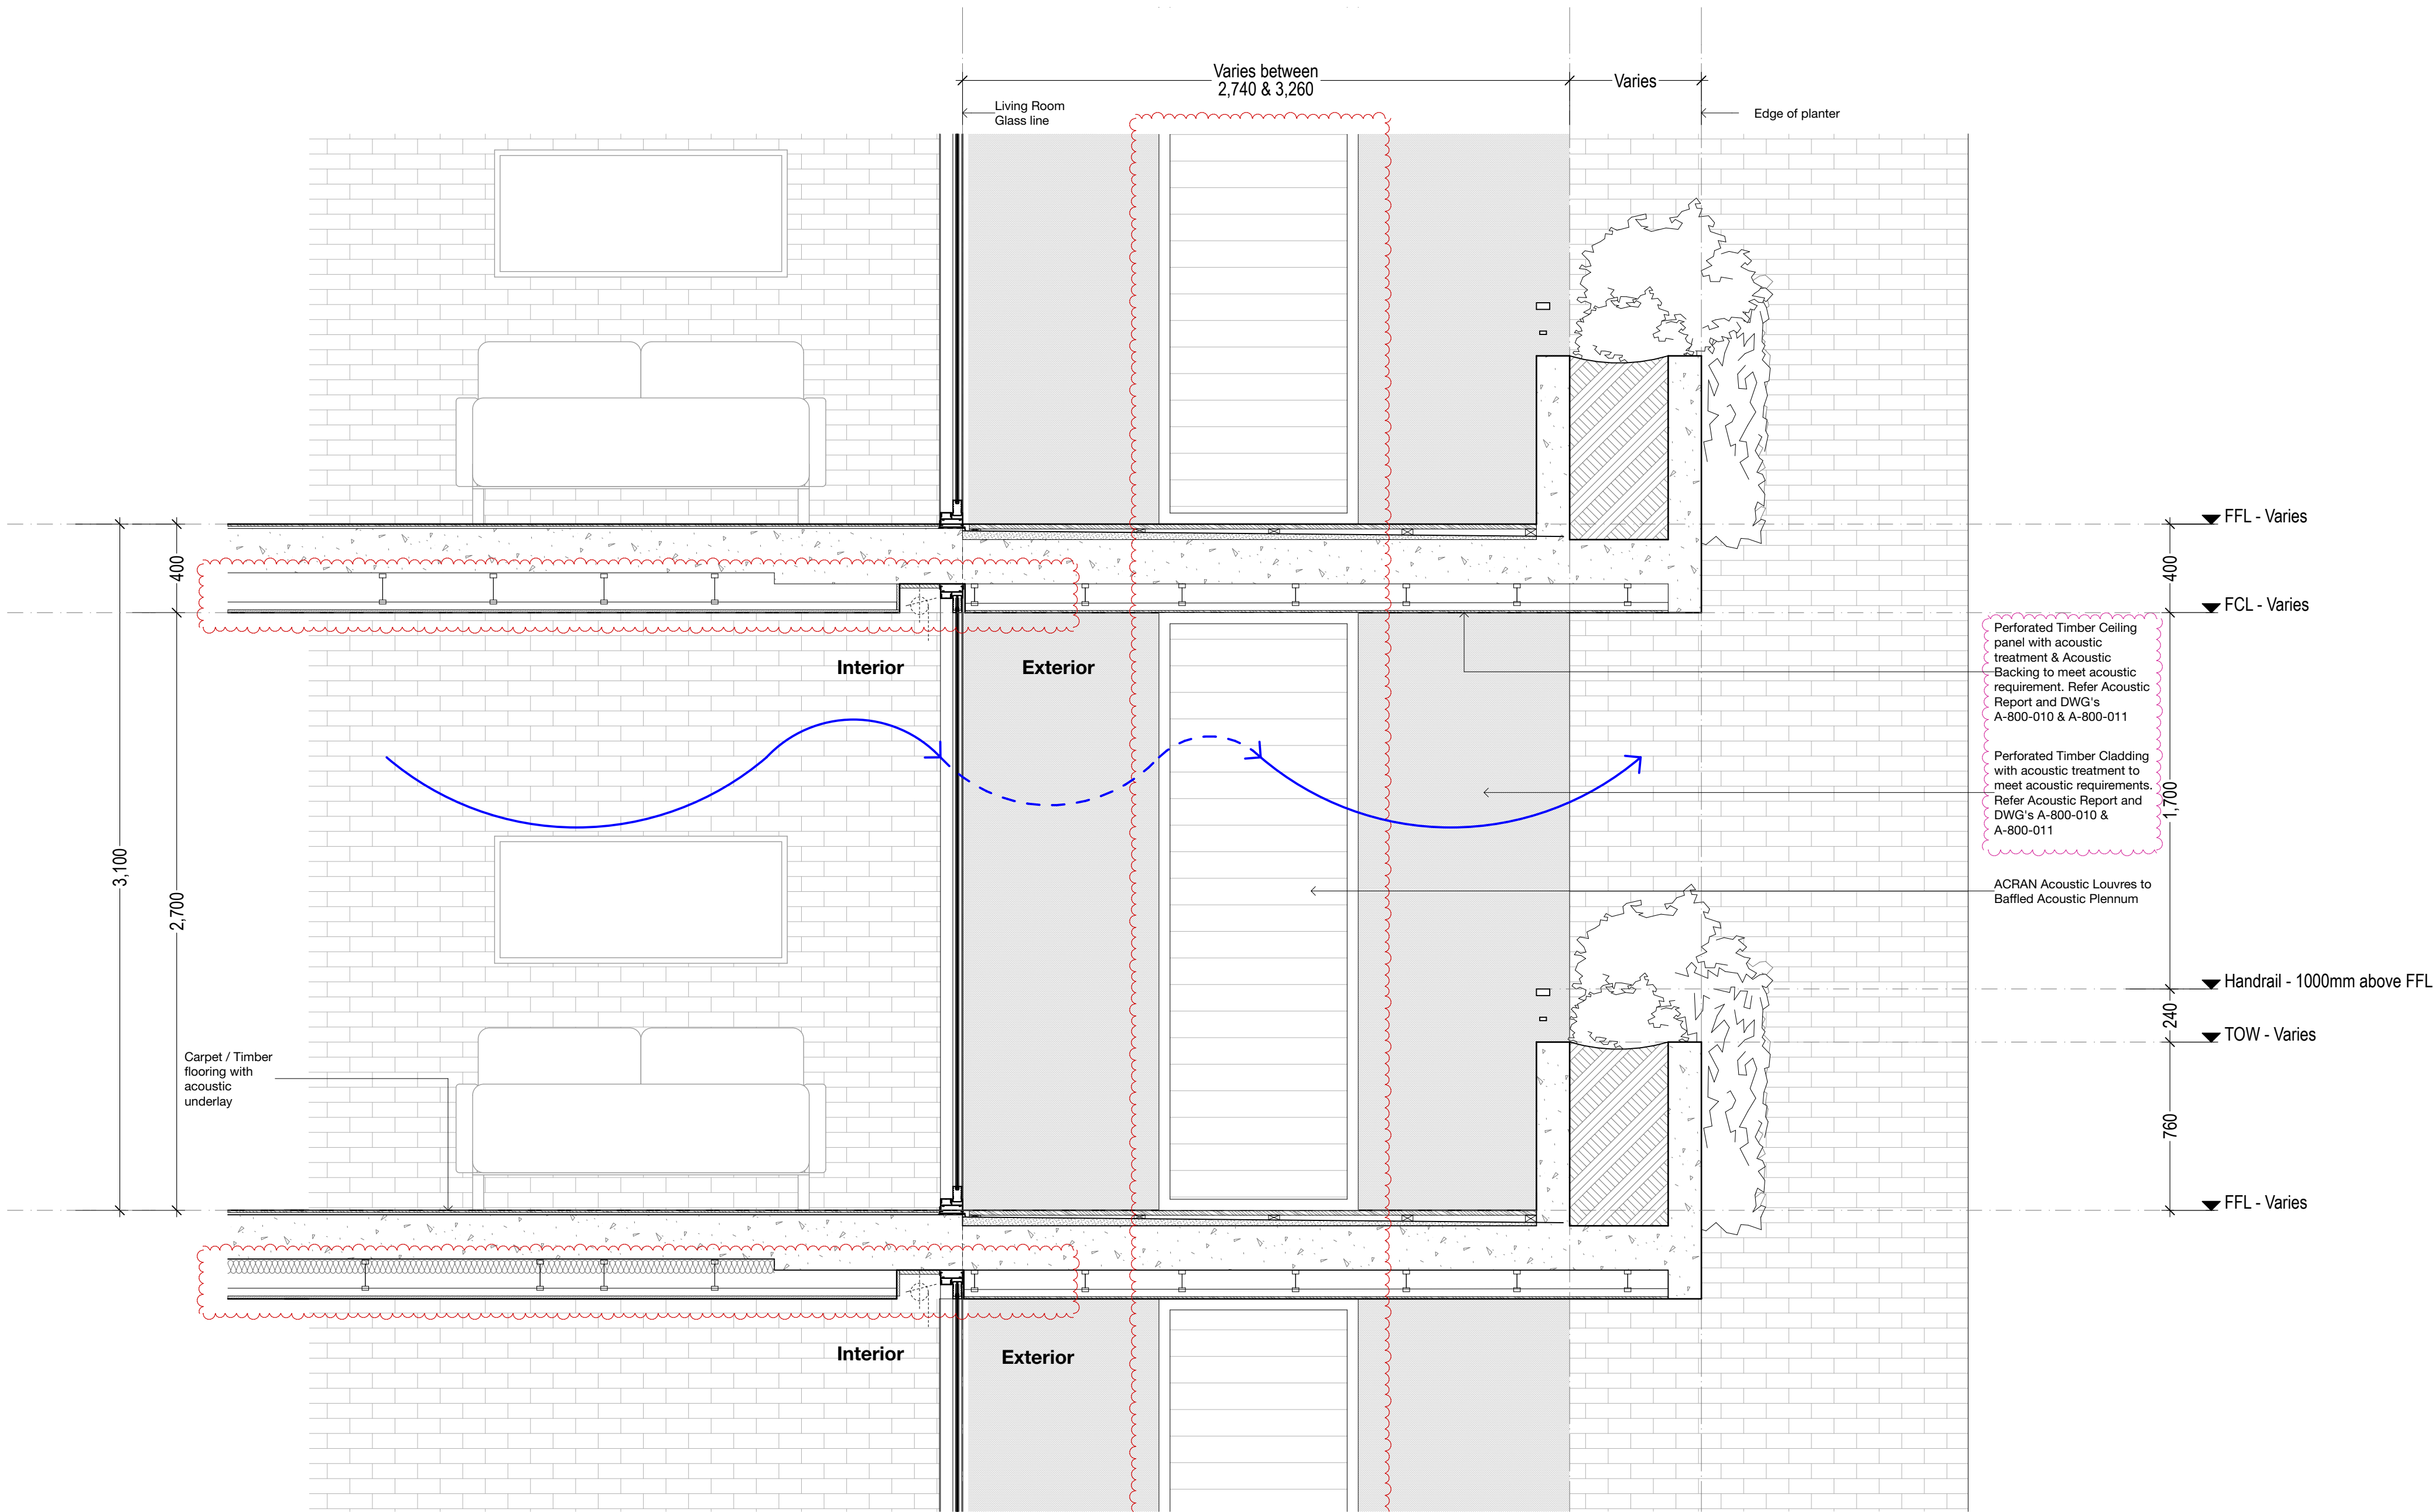

D-02.

Typical Hwy Balcony