
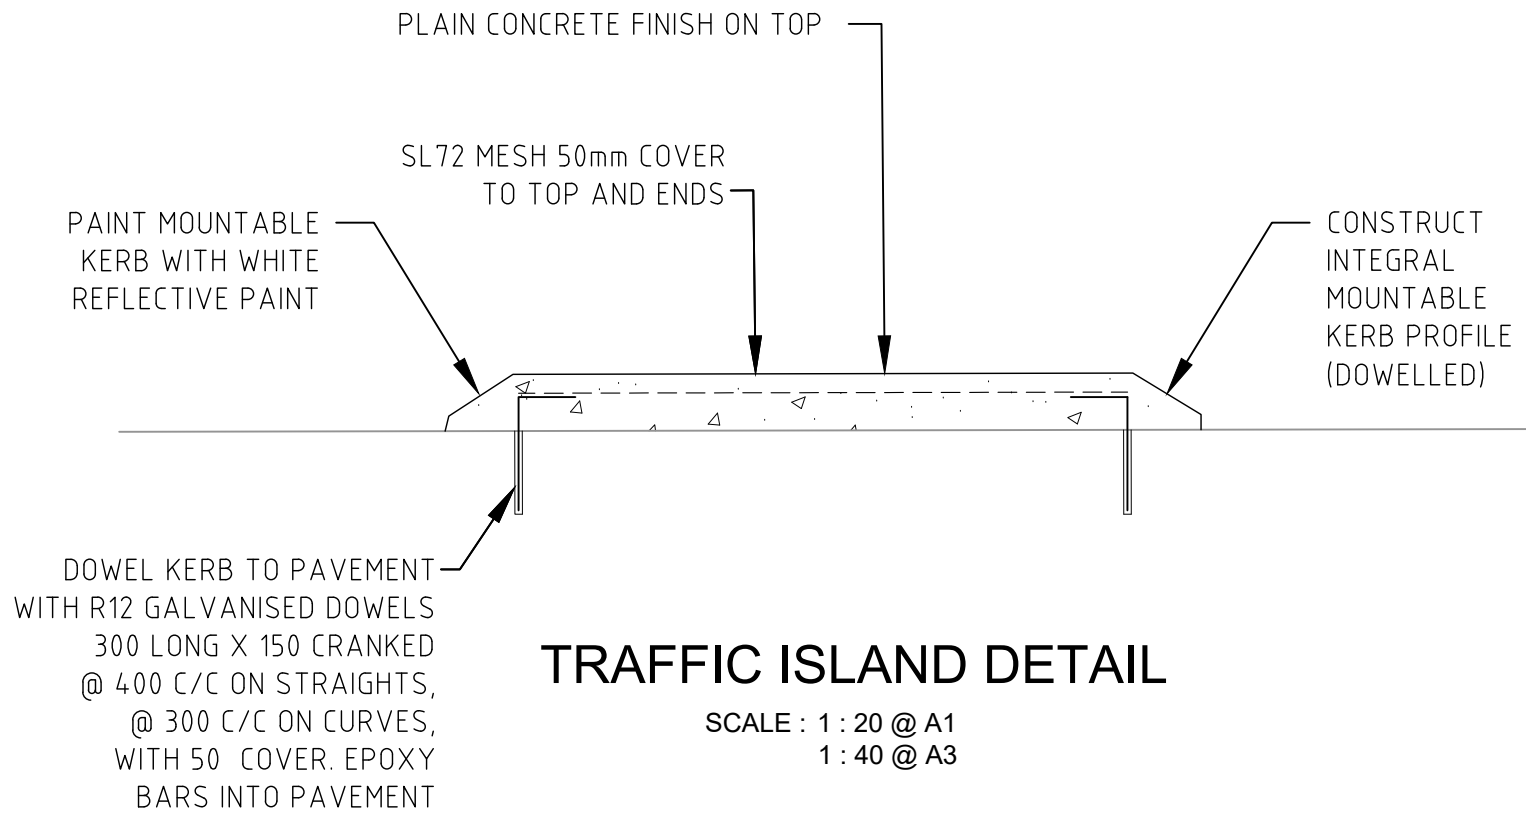
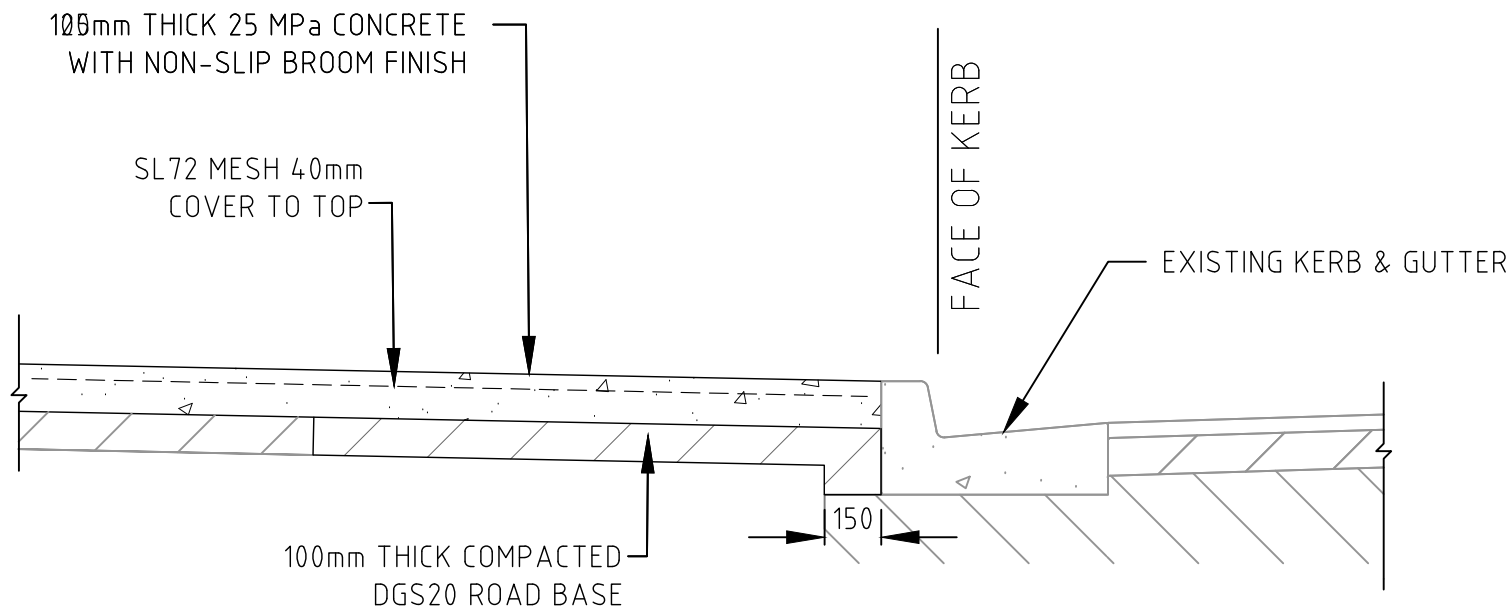


BUS STOP AND CROSSING PLAN

SCALE : 1 : 100 @ A1
1 : 200 @ A3

NOTE: READ IN CONJUNCTION WITH
SHEET C26, SIGNS AND LINEMARKING PLAN

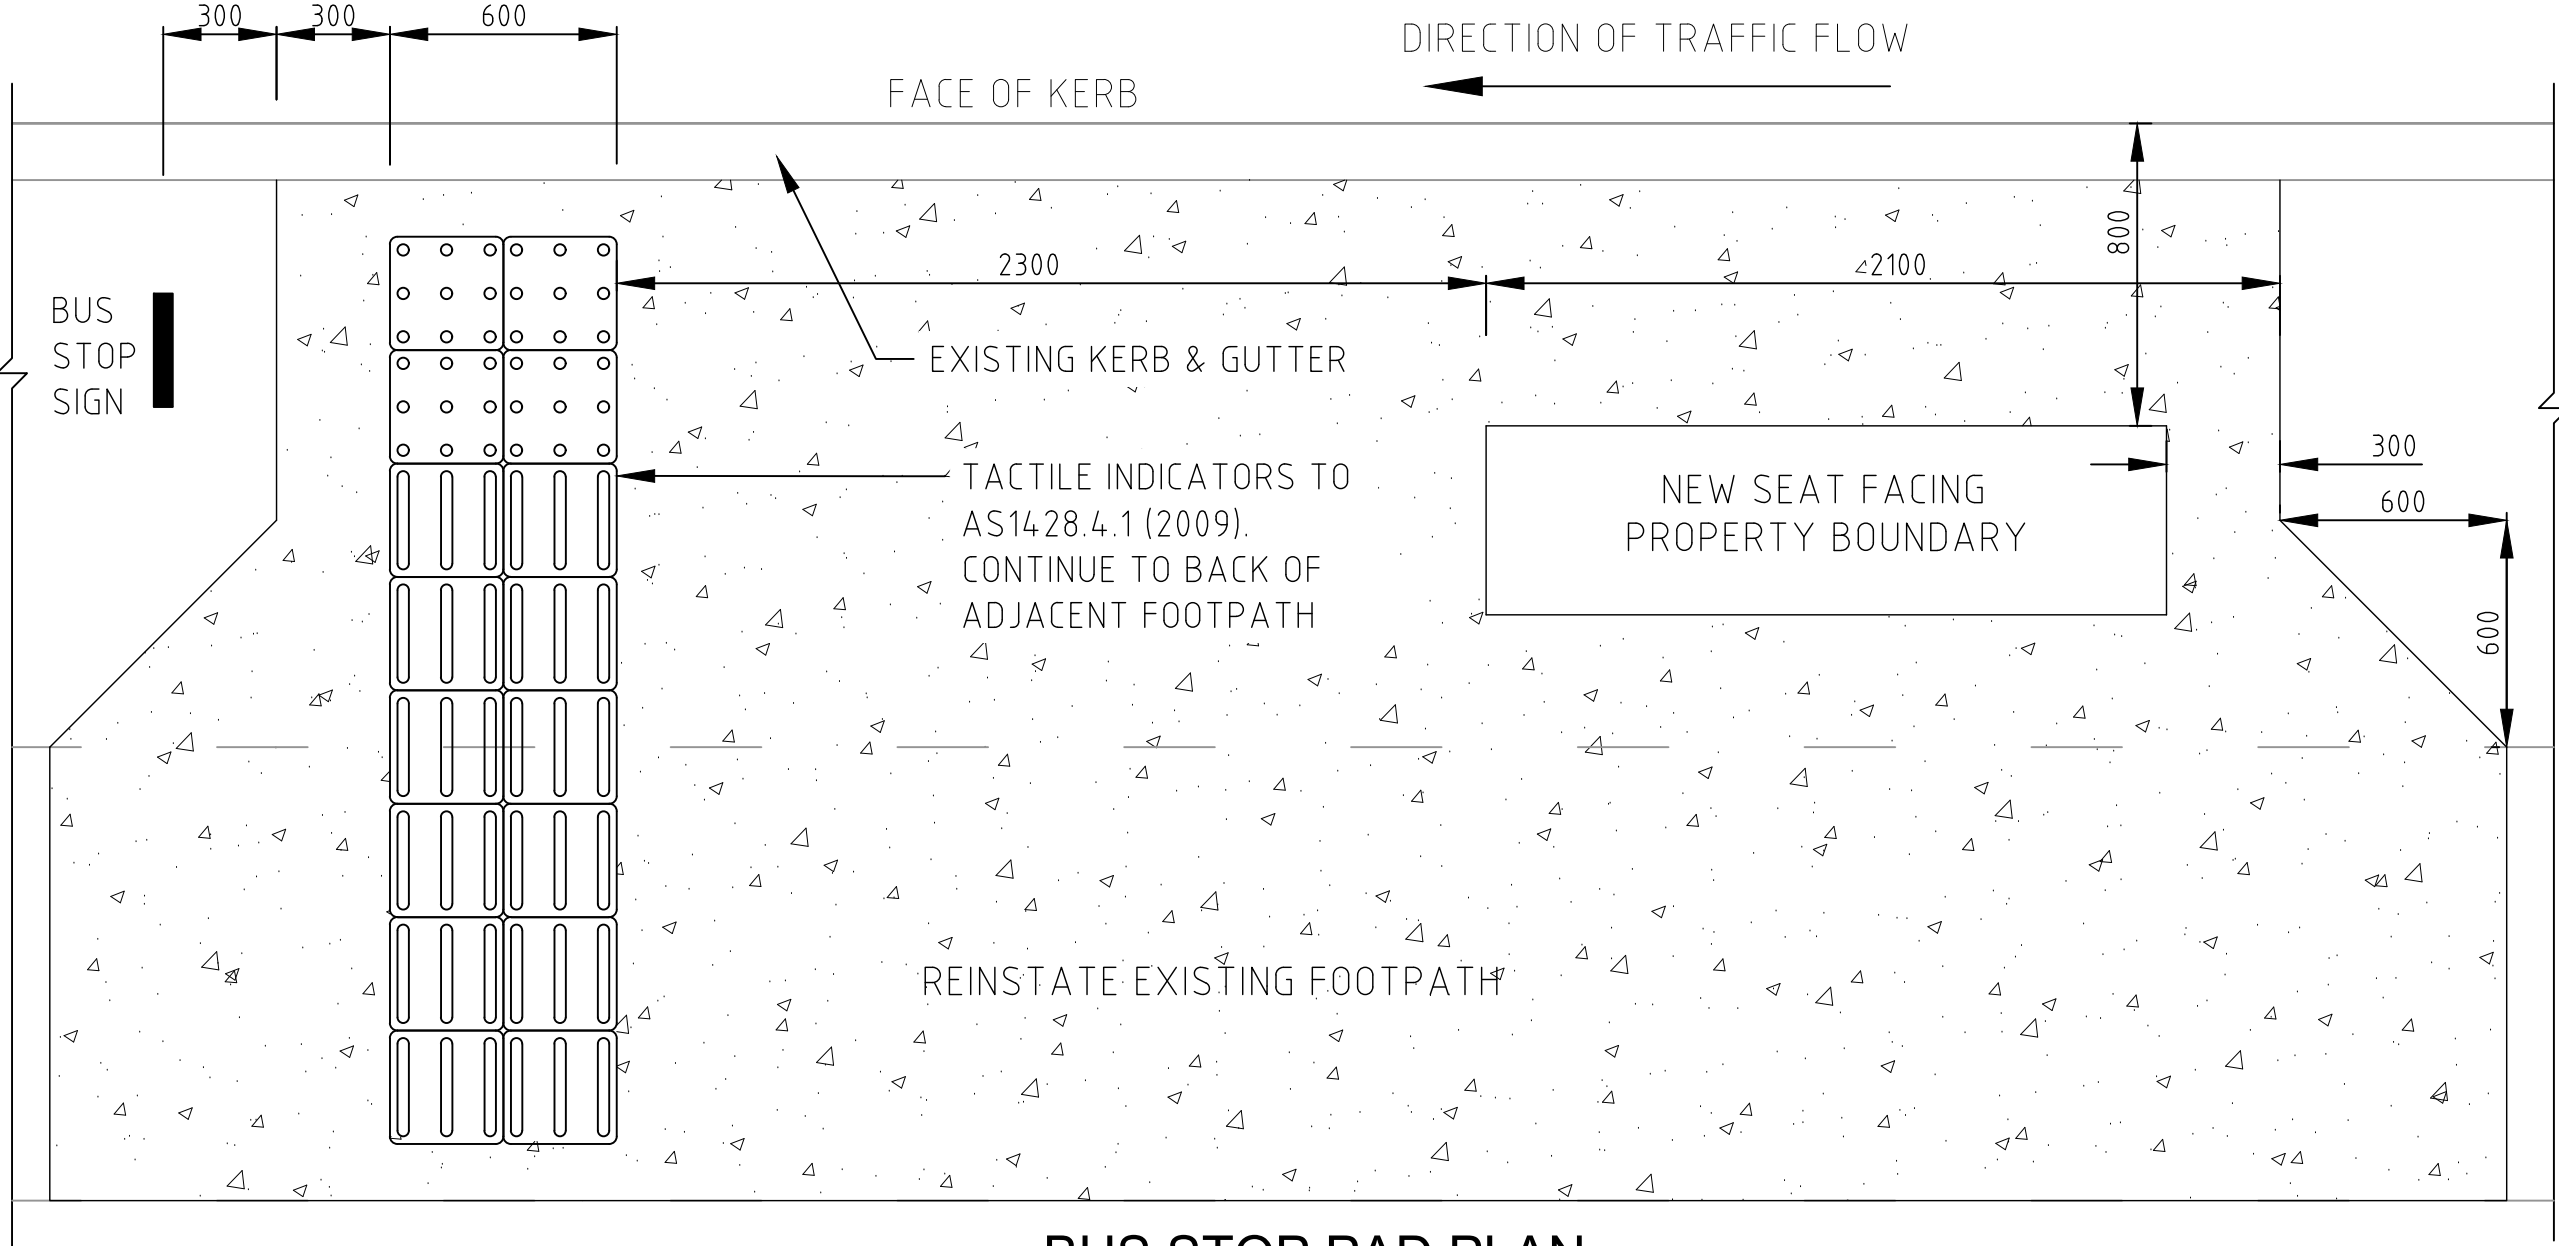

T:\Projects\16116 Milperra Village\DWG\DA\16116-BUS STOP.dwg

REVISIONS		No.	DESCRIPTION	DRN	APP	DATE
F			REVISED TO PLANNERS COMMENTS	A.C.	A.C.	25.01.19
G			REVISED TO COUNCIL COMMENTS	A.C.	A.C.	16.08.19
H			REVISION CLOUDS ADDED	A.C.	A.C.	26.09.19
I			REAR DRAINAGE CHANNEL REMOVED	A.C.	A.C.	27.02.20
J			AMENDED AS PER COUNCIL'S TRAFFIC COMMENTS	J.D.	a.c.	09.09.20



HEAD OFFICE
2a Thomas Street
Wollongong NSW 2500
PO Box 5104
Wollongong NSW 2520
T 61 2 4227 4233
F 61 2 4227 4133
E info@siteplus.com.au

CAMDEN
12 View St
PO Box 615
Camden NSW 2570
T 61 2 4655 5877
F 61 2 4655 5024
E camden@siteplus.com.au

planning engineering landscape design management

Height Datum	A.H.D.	Client Title	-----
Drawn	A.C.	ANGLICARE (ACA), SYDNEY	
Designed	A.C.		
Checked	A.C.		
Approved	A.C.	Dwg Status	APPROVAL
		Local Authority	CANTERBURY BANKSTOWN

Dwg Title		Ref & Dwg No	16116.DA.BS01
PROPOSED ANGLICAN RETIREMENT VILLAGE BULLECOURT AVE, MILPERRA		Sheet No	01 of 01
		Scale	1:500 @ A1
		Date	25.01.19
PROPOSED BUS STOP		Rev	I
			A1