



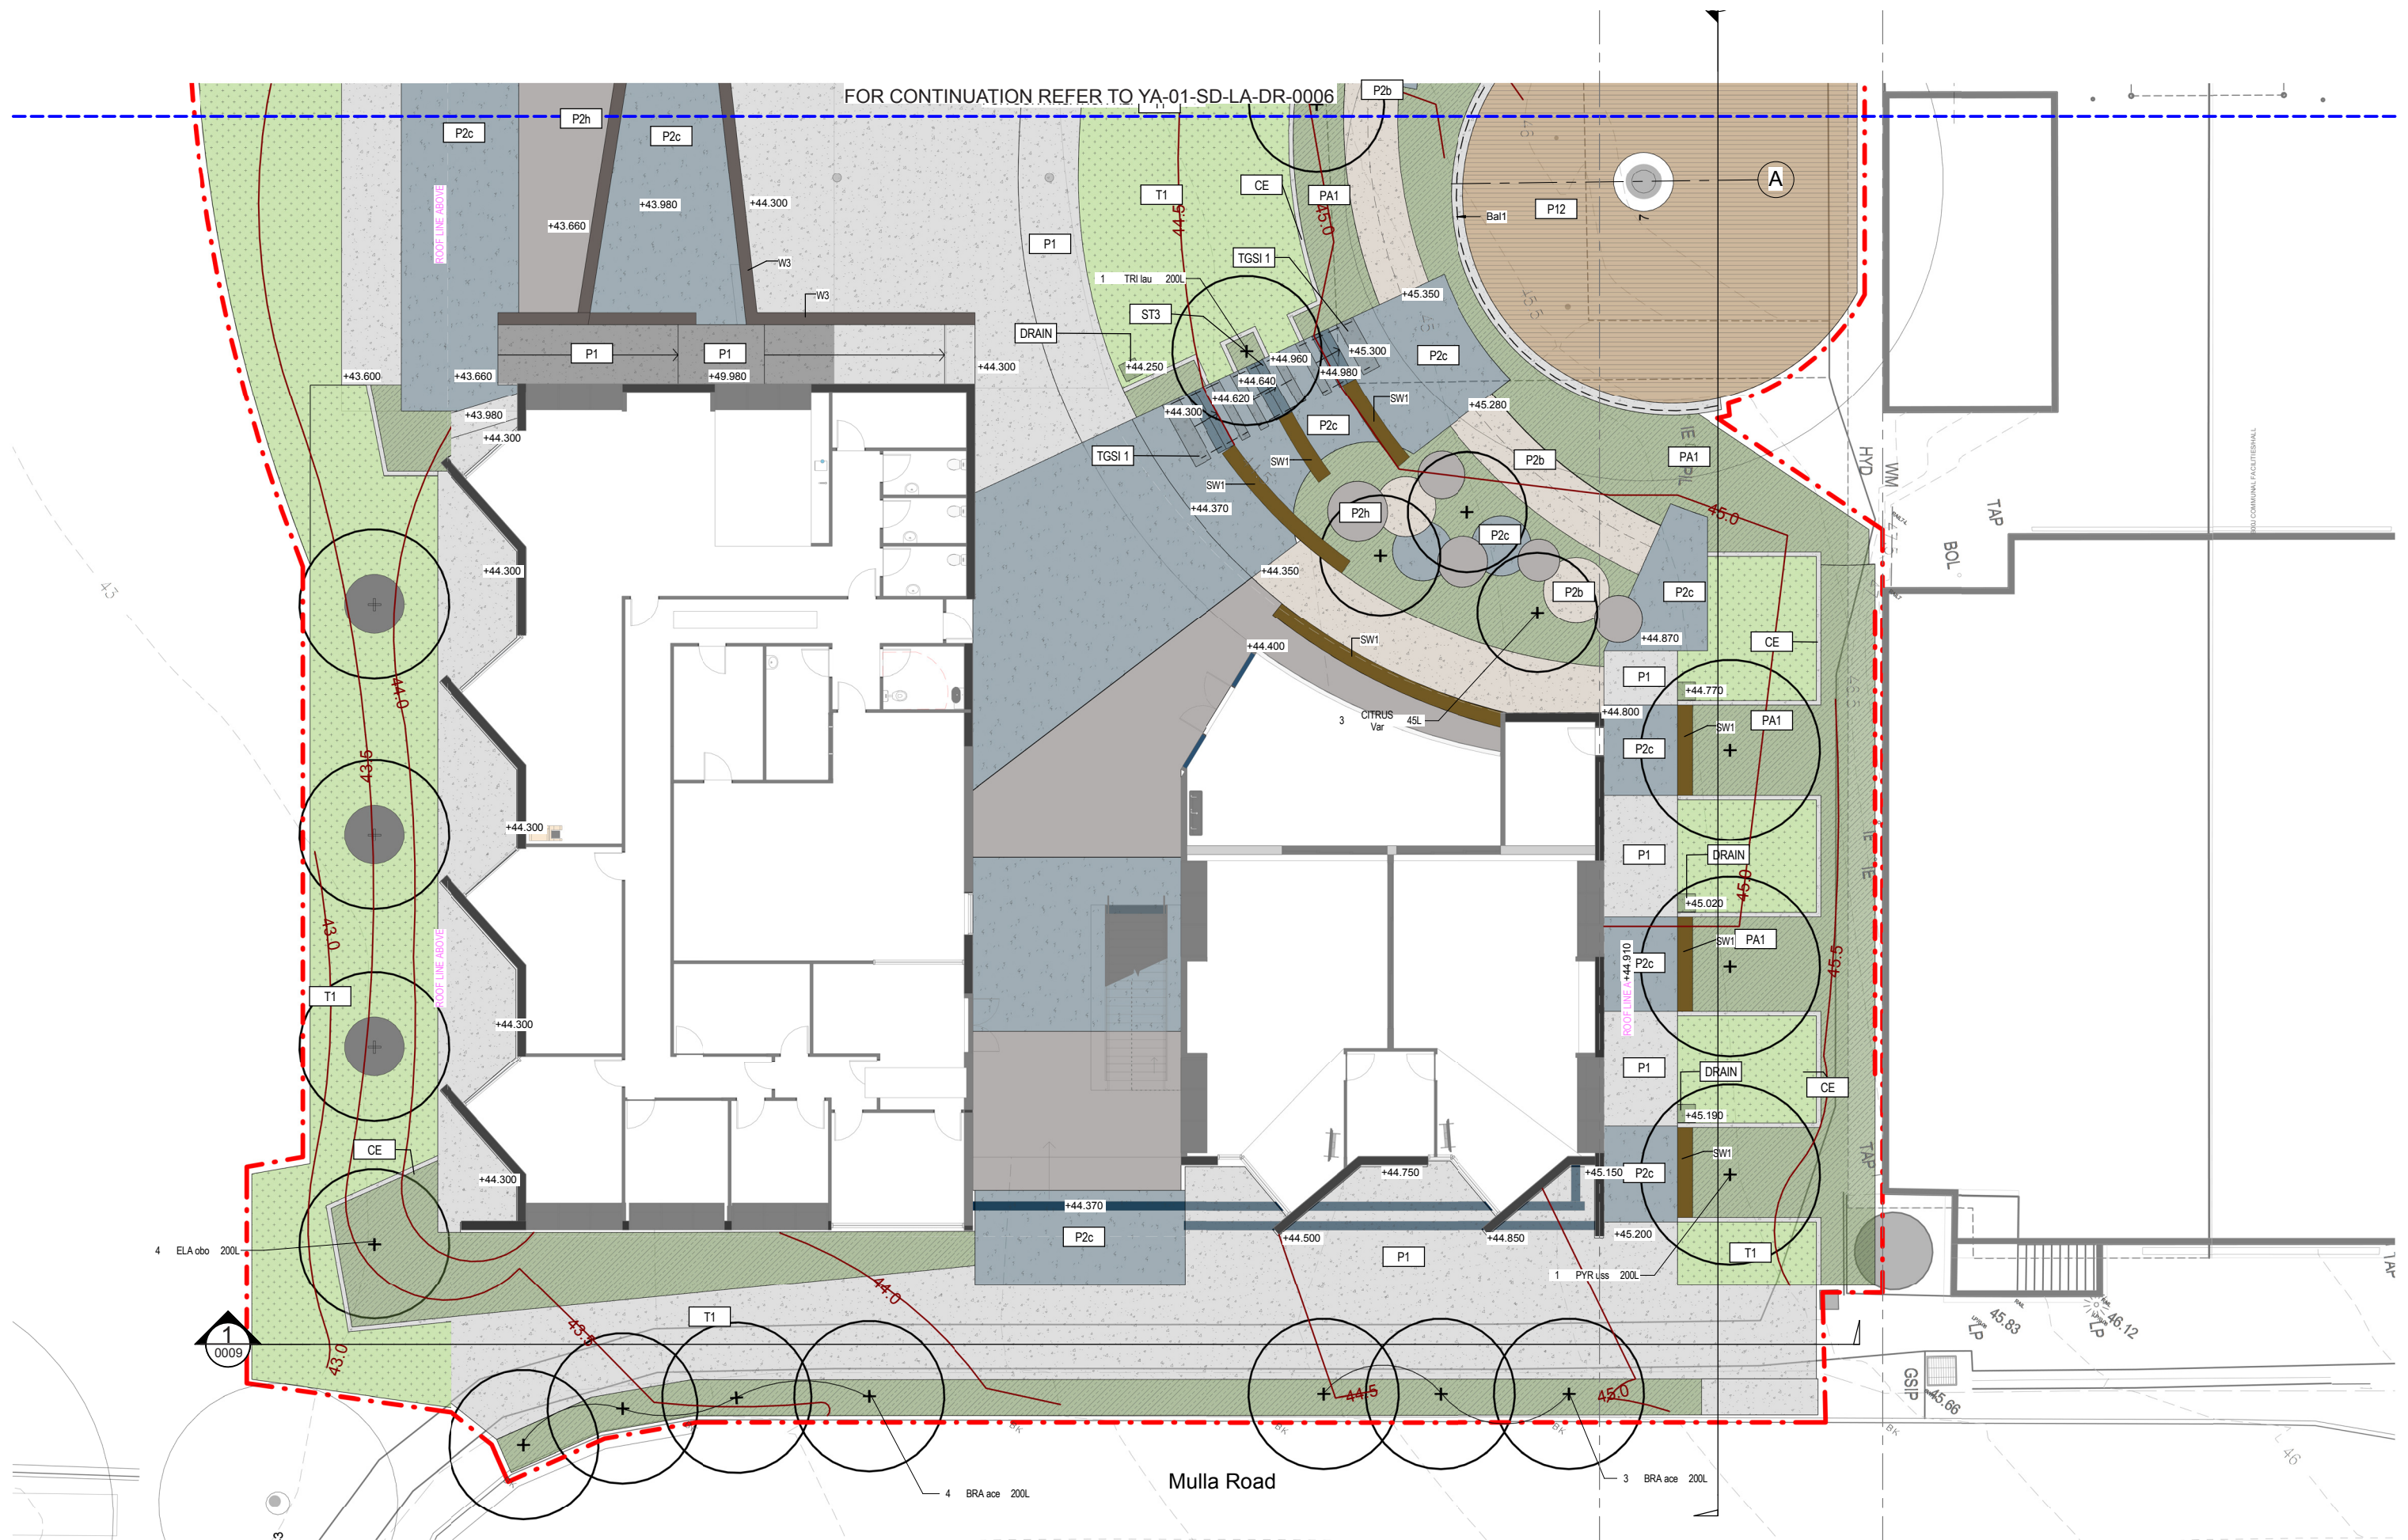


PRELIMINARY




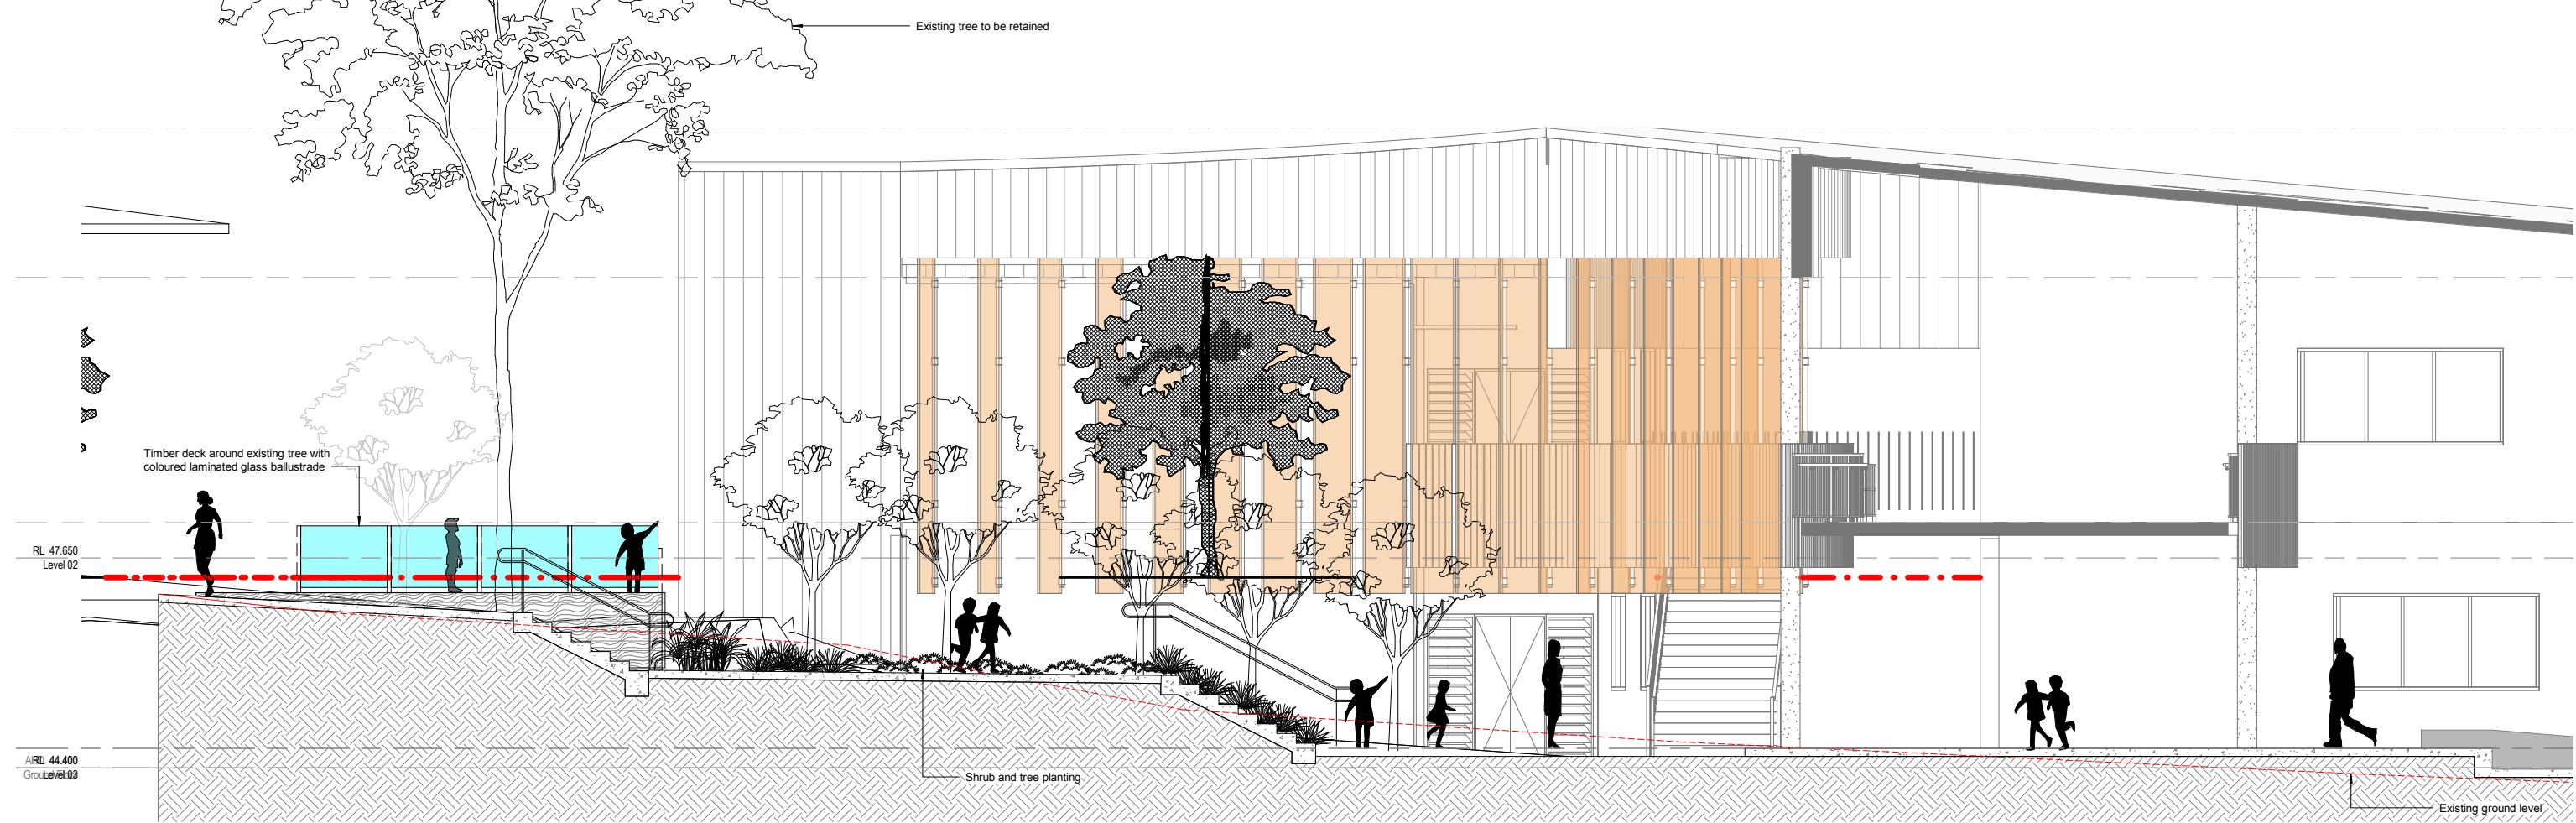

1 Landscape Long Section 1 - Part 1
0101 1:50

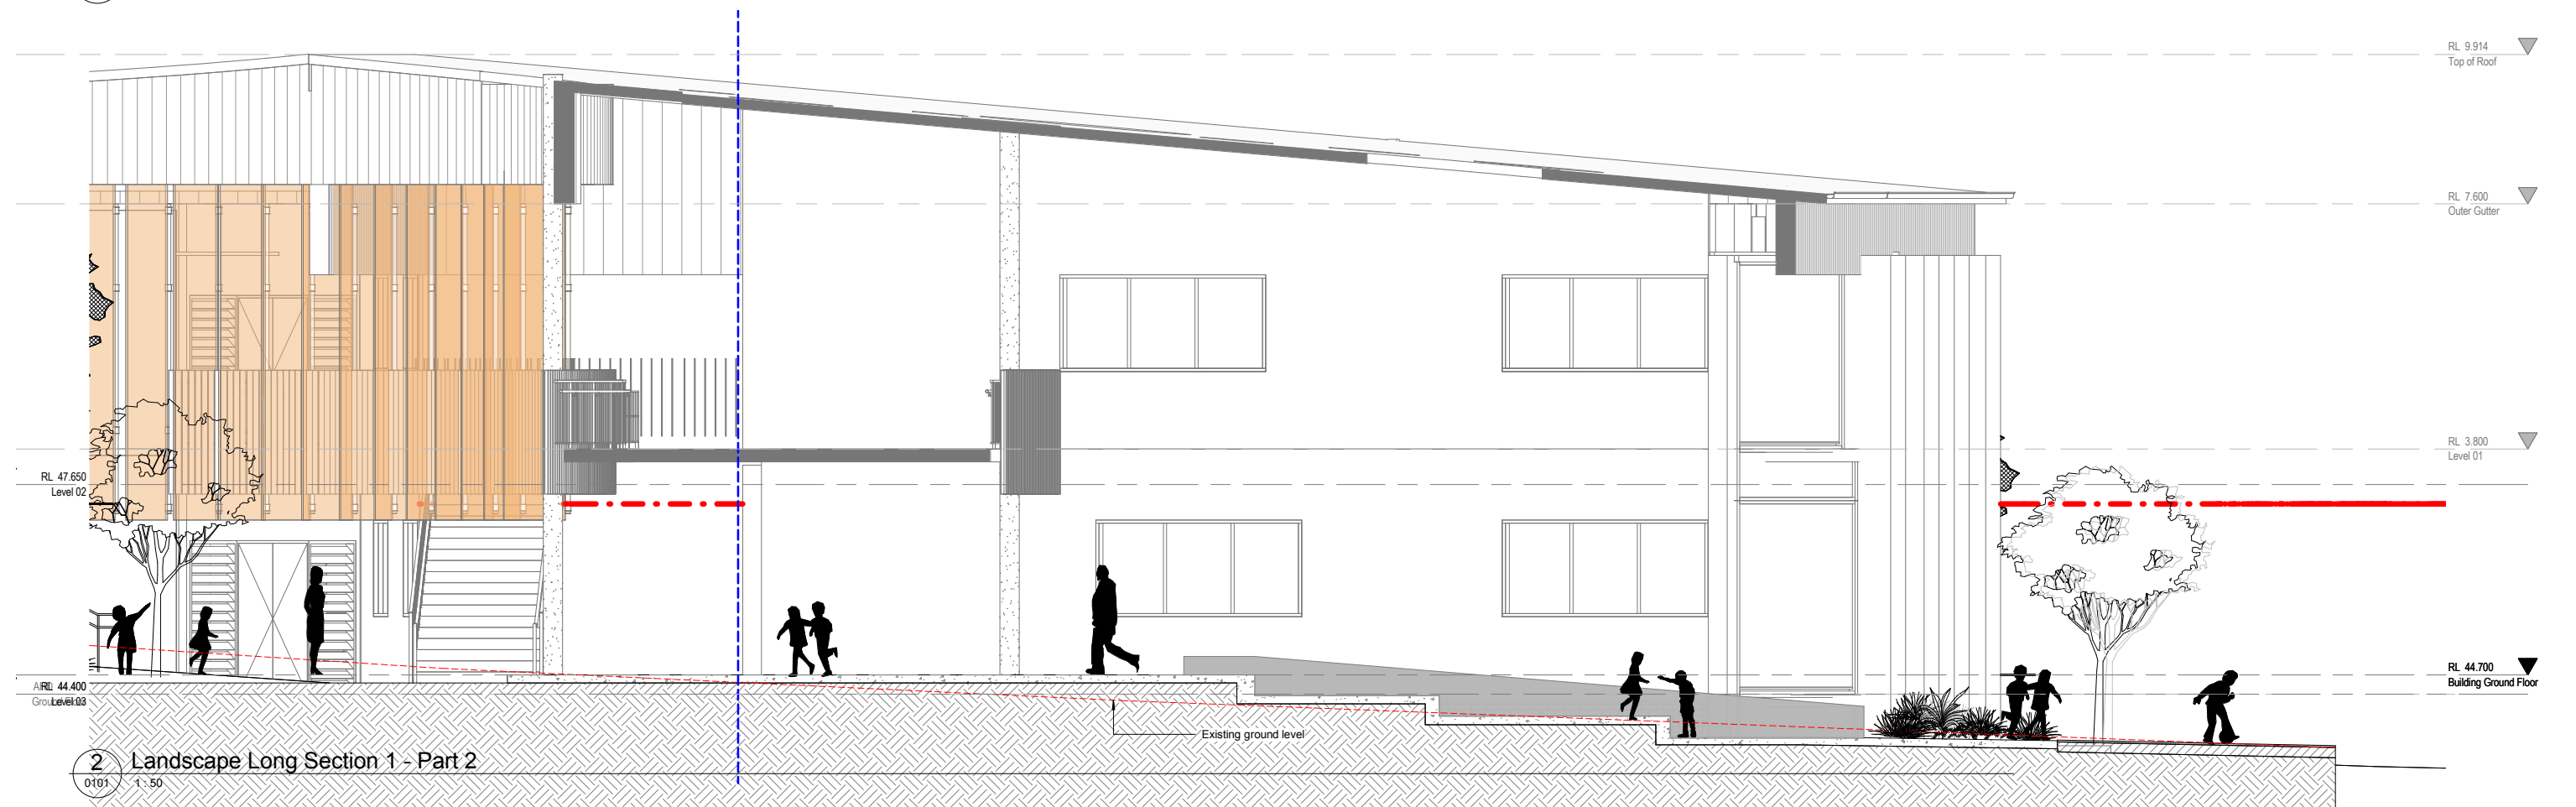

2 Landscape Long Section 1 - Part 2
0101 1:50

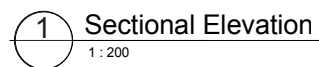

PAVING

P1

PLAIN GREY CONCRETE
Colour: Portland Grey
Broom Finish

P2b

FULL DEPTH COLOURED CONCRETE (P2b)
Colour: CCS Driftwood
Broom Finish

P2c

FULL DEPTH COLOURED CONCRETE (P2c)
Colour: CCS Gothic Blue
Broom Finish

P2h

FULL DEPTH COLOURED CONCRETE (P2h)
Colour: CCS Black 44
Broom Finish

TGSI

TACTILE INDICATORS
300mm x 300mm x 40mm
Type: Pre-cast concrete paver
Colour: Black
Supplier:Chelmstone or equivalent

TGSI

TACTILE INDICATORS
300mm x 300mm x 40mm
Type: Pre-cast concrete paver
Colour: Ivory
Supplier:Chelmstone or equivalent

SEATING WALLS

SW1

SANDSTONE BLOCK SEATING WALLS
350mm (H) x 600mm (D) Length varies
Locally sourced sandstone blocks
Finish: A Grade Rough Sawn

TIMBER DECK

TIMBER DECK TO EXISTING TREE
350mm (H) x Depth and Length varies
Select Timber Hardwood

FURNITURE

2600mm (L) x 755mm (H) x 620mm (D)
Frame: Black Powder Coated Steel,
Cladding: Black Powder Coated Steel,
Slats: Select Timber Hardwood
Supplier:MOS or equivalent

EDGES

CE

150mm x 150mm
Plain Grey Concrete

TREES




BRA ace
Brachychiton acerifolius
ILLAWARRA FLAME TREE
10-15m x 8m
Mature height and spread
Container Size at install: 200Ltr



ELA eum
Elaeocarpus obovatus
EUMUNDII QUANDONG
8-12m x 2-3m
Mature height and spread
Container Size at install: 200Ltr



ELA ret
Elaeocarpus reticulatus
BLUEBERRY ASH
10m x 4m
Mature height and spread
Container Size at install: 200Ltr

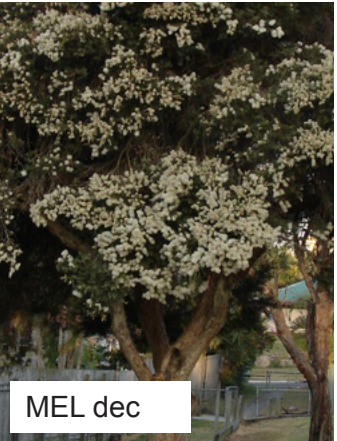

MEL dec
Melaleuca decora
WHITE HONEY MYRTLE
4-6m x 2-4m
Mature height and spread
Container Size at install: 200Ltr



PYR uss
Pyrus ussuriensis
MANCHURIAN PEAR
5m x 4m
Mature height and spread
Container Size at install: 200Ltr



TRI lau
Tristaniopsis laurina 'lucious'
WATER GUM
20m x 10m
Mature height and spread
Container Size at install: 200Ltr



CIT mix
Various Citrus species

CIT mix - Species
Citrus X tahiti
Tahitian Lime
4m x 3m
Mature height and spread
Container Size at install: 45Ltr
Citrus limon x reticulata
Lemonade Tree
4m x 3m
Mature height and spread
Container Size at install: 45Ltr
Citrus reticulata x Emporior
Emperor Mandarin
4m x 3m
Mature height and spread
Container Size at install: 45Ltr

SHRUBS/GRASSES



Banksia spinulosa
HAIRPIN BANKSIA
200mm min. pot size



Callistemon viminalis
'Little John' BOTTLEBRUSH
200mm min. pot size



Doryanthes excelsa
GYMEA LILY
200mm min. pot size



Hardenbergia violacea
FALSE SARPAPILLA
200mm min. pot size
4 per square metre



Lomandra longifolia
MAT-RUSH
140mm min. pot size
3 per square metre




Pennisetum alopecuroides
'Nafray' FOXTAIL GRASS
140mm min. pot size
4 per square metre



Phormium tenax 'Flamin'
Purple New Zealand Flax
140mm min. pot size
3 per square metre

GROUND COVERS

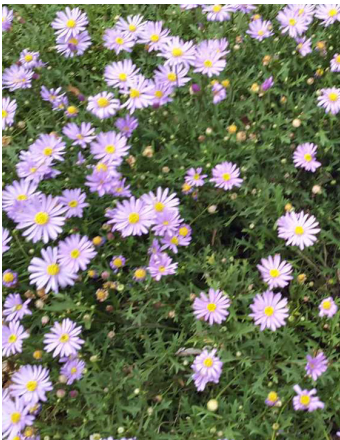

Brachyscombe multifida
CUT LEAF DAISY
140mm min. pot size
4 per square metre



Cissus antarctica
KANGAROO VINE
140mm min. pot size
4 per square metre




Eremophila glabra prostrate
'Blue Horizon' EMU BUSH
140mm min. pot size
4 per square metre



Hibbertia scandens
TWINING GUINEA FLOWER
140mm min. pot size
4 per square metre



Myoporum ellipticum
COASTAL BOOBIALLA
140mm min. pot size
4 per square metre

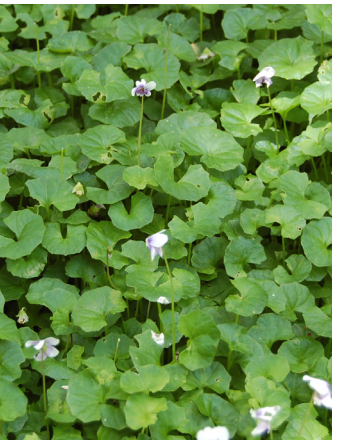

Viola hederacea
NATIVE VIOLET
140mm min. pot size
4 per square metre

CLIMBERS



Pandorea pandorana
WONGA WONGA VINE
140mm min. pot size

