
			GG
	LEVEL 6	STAGE 1 2395 STAGE 1 2186 STAGE 1 314692 2 5	.2011
	LEVEL 5		
	LEVEL 4	EXISTING ST GEORGE PRIVATE HOSPITAL	
	LEVEL 3	PANELISED CLADDING WITH FRL OF 120/120/120 TO EXTEND MINIMUM 3M FROM BRIDGE-BUILDING JUNCTION	
	LEVEL 2	2.17° RL 25800	
SGPH Landing SSL 26585	LEVEL 1		
SGPH LEVEL 1 SSL 25800		SGPH LOBBY	TOW 25950
		MIN 1500MM LANDING WITH NO SLOPE	


Bridge Section Scale: 1 : 200

_20m


0 1 2 3 4 5 SCALE 1:200


<u> 1</u>0

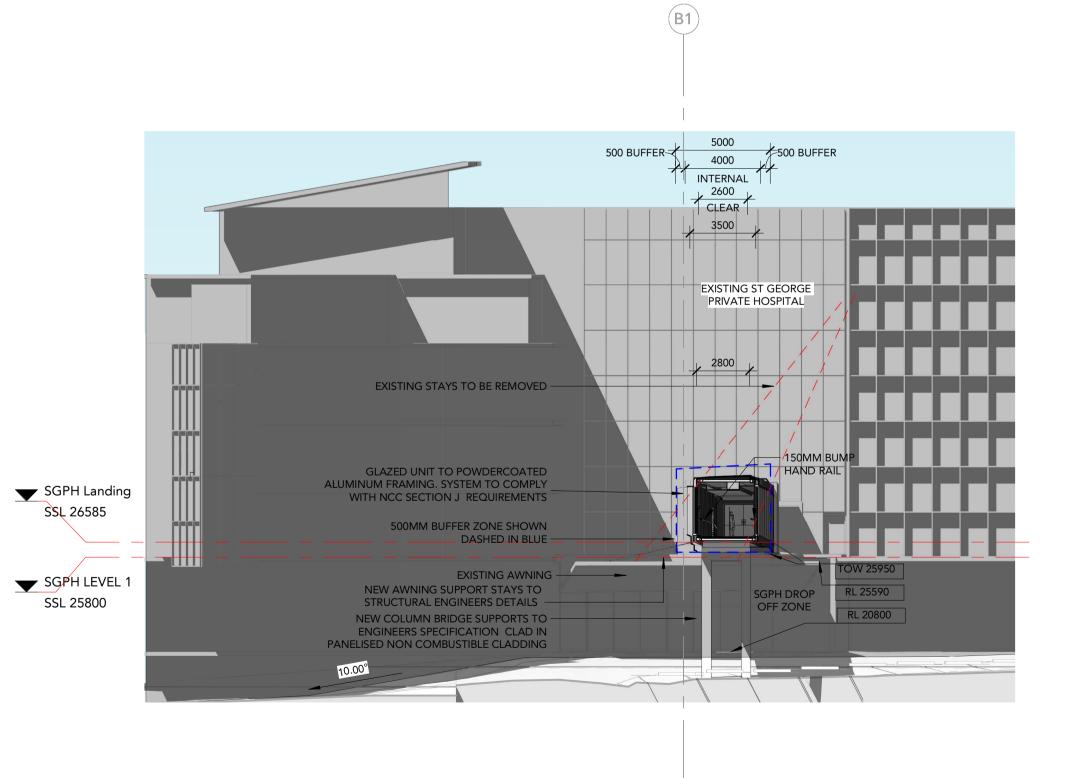

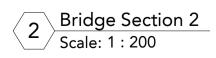

STRUCTURAL COLUMN AND FOOTING AS PER STRUCTURAL ENGINEER'S SPECIFICATIONS.

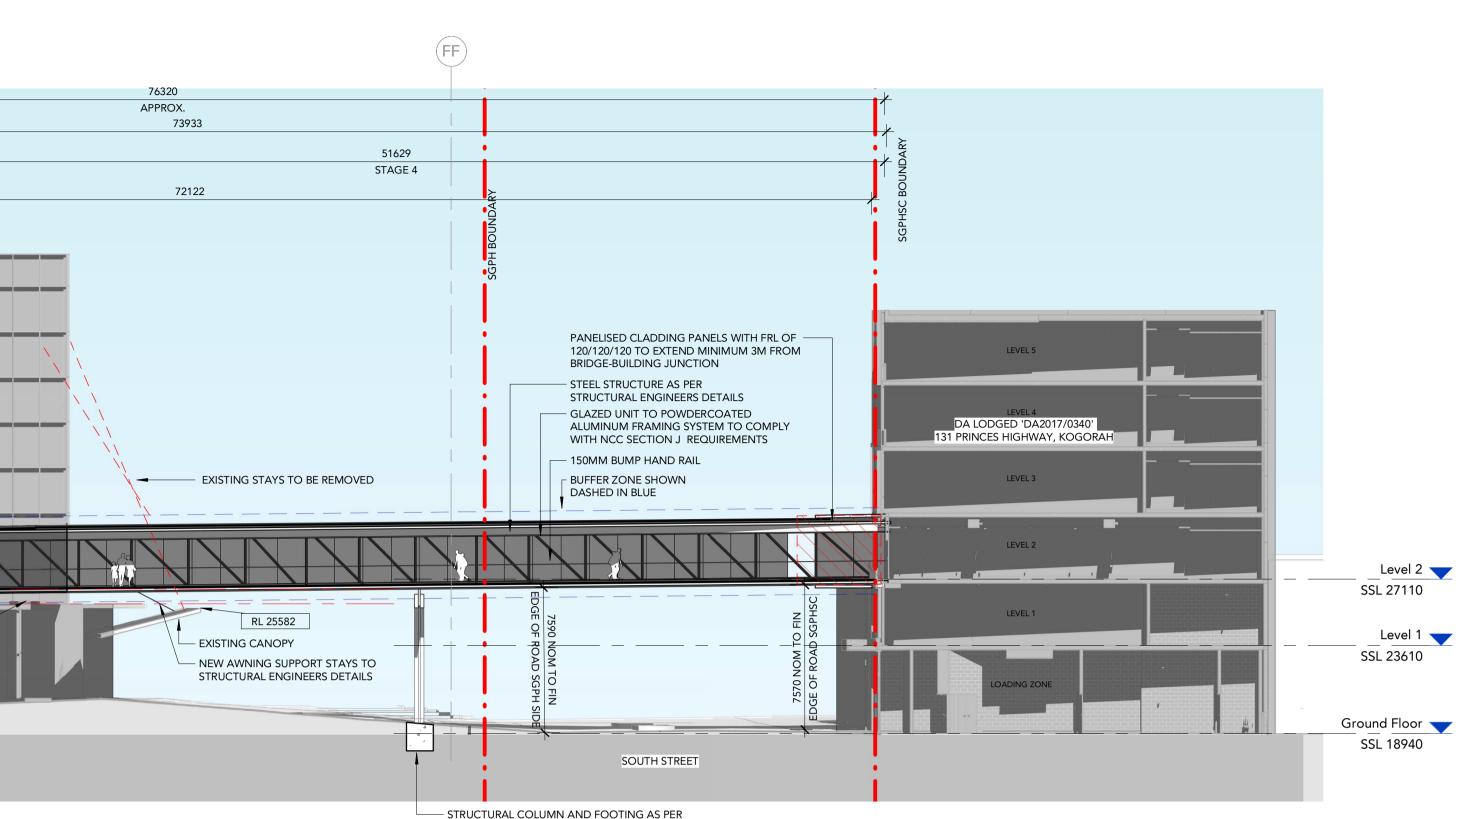

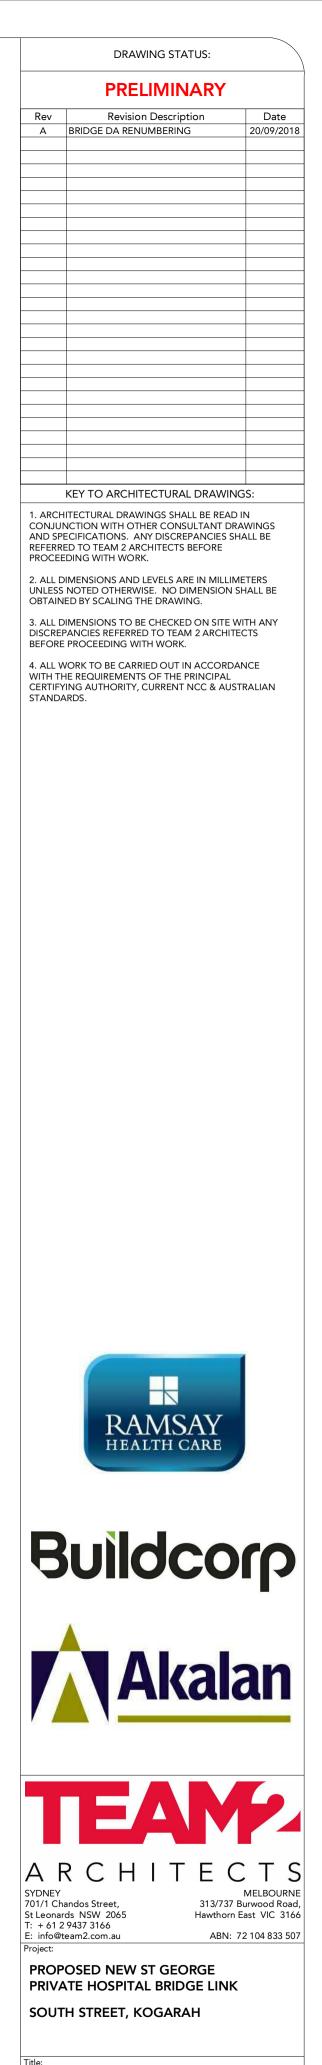

Proposed	Section

