



NOTES  
THIS DRAWING IS COPYRIGHT © OF TURNER. NO REPRODUCTION WITHOUT PERMISSION. UNLESS NOTED OTHERWISE, THIS DRAWING IS NOT FOR CONSTRUCTION. ALL DIMENSIONS AND LEVELS ARE TO BE CHECKED ON SITE PRIOR TO THE COMMENCEMENT OF WORK. REPORT TURNER OF ANY DISCREPANCIES FOR CLARIFICATION BEFORE PROCEEDING WITH WORK. DRAWINGS ARE NOT TO BE SCALED. USE ONLY FIGURED DIMENSIONS. REFER TO CONSULTANT DOCUMENTATION FOR FURTHER INFORMATION.

DLCS Quality Endorsed Company ISO 9001:2015, Registration Number 20476  
Turner and Black, Nicholas Turner 6885, APR 98 394 394 811

CLIENT

**MURDOCH**  
PROJECTS

MURDOCH PROJECTS PTY LTD  
5 MADDENS LANE,  
COLDSTREAM VIC 3770

**ALTIS**  
PROPERTY PARTNERS

ALTIS PROPERTY PARTNERS  
60 CASTLEREAGH STREET,  
SYDNEY NSW 2000

Rev	Date	Approved by	Revision Notes
A	15.11.18	JMC	Issued for DA Submission
B	08.02.19	JMC	Issue for Modified DA Submission

Project Title  
The Kingsway  
678-682 Kingsway Miranda NSW 2228 Australia

Drawing Title  
Site  
Site Analysis Plan

Scale  
N/A  
Status  
Development Application

Project No.  
18018  
Dwg No.  
DA-100-030

Drawn by  
TURNER  
Rev  
B

North  
↑

**TURNER**

Level 7 ONE Oxford Street  
Sydney NSW 2010  
AUSTRALIA

T +61 2 8668 0000  
F +61 2 8668 0068  
turner@turner.com.au





NOTES  
THIS DRAWING IS COPYRIGHT © OF TURNER. NO REPRODUCTION WITHOUT PERMISSION. UNLESS NOTED OTHERWISE THIS DRAWING IS NOT FOR CONSTRUCTION. ALL DIMENSIONS AND LEVELS ARE TO BE CHECKED ON SITE PRIOR TO THE COMMENCEMENT OF WORK. REPORT TURNER OF ANY DISCREPANCIES FOR CLARIFICATION BEFORE PROCEEDING WITH WORK. DRAWINGS ARE NOT TO BE SCALED. USE ONLY FIGURED DIMENSIONS. REFER TO CONSULTANT DOCUMENTATION FOR FURTHER INFORMATION.

DLCS Quality Endorsed Company ISO 9001:2015, Registration Number 20476  
Notwithstanding to which Nicholas Turner 6885, APN 98 304 394 811

CLIENT

**MURDOCH**  
PROJECTS

MURDOCH PROJECTS PTY LTD  
5 MADDENS LANE,  
COLDSTREAM VIC 3770

**ALTIS**  
PROPERTY PARTNERS

ALTIS PROPERTY PARTNERS  
60 CASTLEREAGH STREET,  
SYDNEY NSW 2000

Rev	Date	Approved by	Revision Notes
A	15.11.18	JMC	Issued for DA Submission
B	08.02.19	JMC	Issue for Modified DA Submission

Project Title  
The Kingsway  
678-682 Kingsway Miranda NSW 2228 Australia

Drawing Title  
Site  
Current Site Condition

Scale	N/A	Project No.	18018	Drawn by	TURNER	North
Status	Development Application	Dwg No.	DA-100-040	Rev	B	


**TURNER**

Level 7 ONE Oxford Street  
Sydney NSW 2010  
AUSTRALIA  
T +61 2 8688 0000  
F +61 2 8688 0088  
turner@turner.com.au





Winter Solstice 12pm

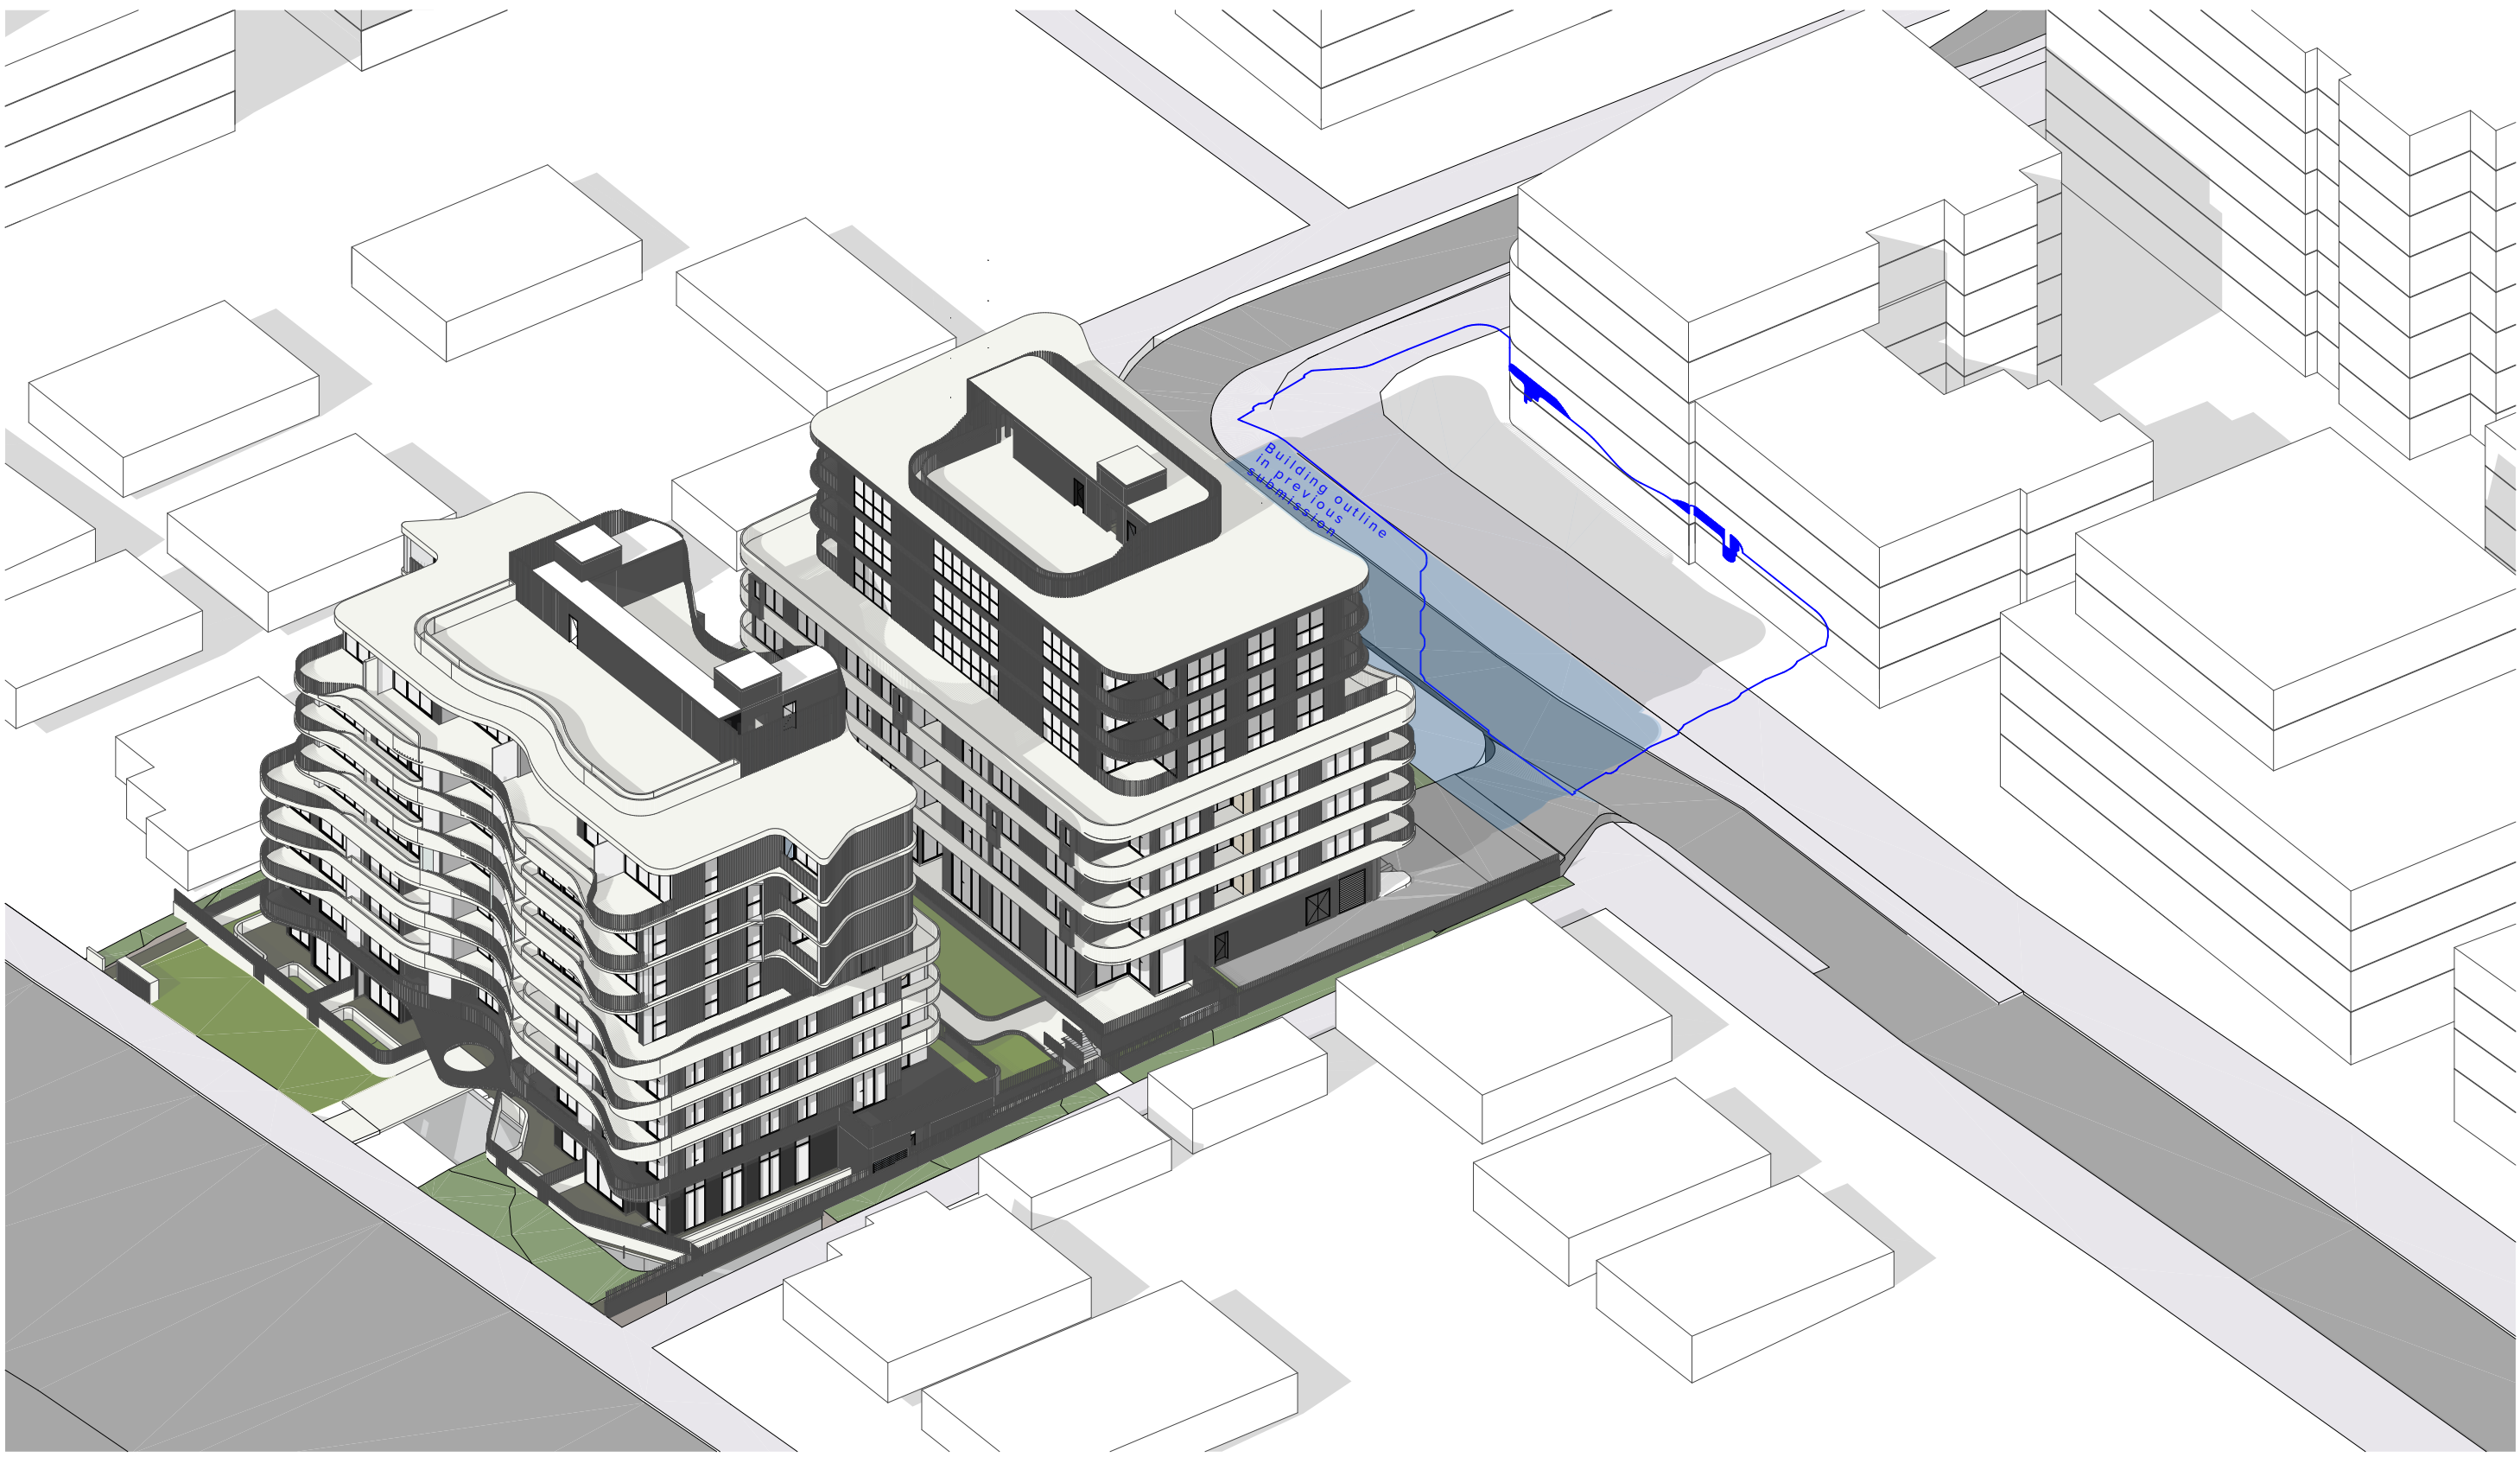

Winter Solstice 12pm

- Legend
- Additional shadow cast to neighbouring properties by proposed building
  - Additional shadow cast to neighbouring properties by previous submission

NOTES  
THIS DRAWING IS COPYRIGHT © OF TURNER. NO REPRODUCTION WITHOUT PERMISSION. UNLESS NOTED OTHERWISE THIS DRAWING IS NOT FOR CONSTRUCTION. ALL DIMENSIONS AND LEVELS ARE TO BE CHECKED ON SITE PRIOR TO THE COMMENCEMENT OF WORK. BEFORE TAKING UP ANY CONSTRUCTION FOR CLARIFICATION BEFORE PROCEEDING WITH WORK. DIMENSIONS ARE NOT TO BE SCALED. USE ONLY DIMENSIONS PROVIDED FOR CLARIFICATION BEFORE PROCEEDING WITH WORK. DIMENSIONS ARE NOT TO BE SCALED.

© 2018 Quality Endured Company. 001 8801 2288. Registration Number 294718  
Newmarket Australia. National Trade. 0800 36 36 36 (Toll Free)

CLIENT

**MURDOCH**  
PROJECTS

MURDOCH PROJECTS PTY LTD  
5 MADDENS LANE,  
COLDSTREAM VIC 3770

**ALTIS**  
PROPERTY PARTNERS

ALTIS PROPERTY PARTNERS  
60 CASTLEREAGH STREET,  
SYDNEY NSW 2000

Rev	Date	Approved by	Revision Notes
A	16.11.18	JMC	Issued for DA Submission
B	01.02.19	JMC	Preliminary Response to DA Assessment
C	08.02.19	JMC	Issue for Modified DA Submission

Project Title  
**The Kingsway**  
678-682 Kingsway Miranda NSW 2228 Australia

Drawing Title  
**Shadow Diagrams**  
June 21st 12.00pm

Scale	Project No.	Drawn By	North
1:250, 1:500 @ B1	18018	TURNER	
Status	Dwg No.	Rev	
Development Application	DA-710-005	C	

**TURNER**

Level 7 One Oxford Street  
Sydney NSW 2010  
AUSTRALIA  
T +61 2 9688 0000  
F +61 2 9688 0000  
turner@turner.com.au