




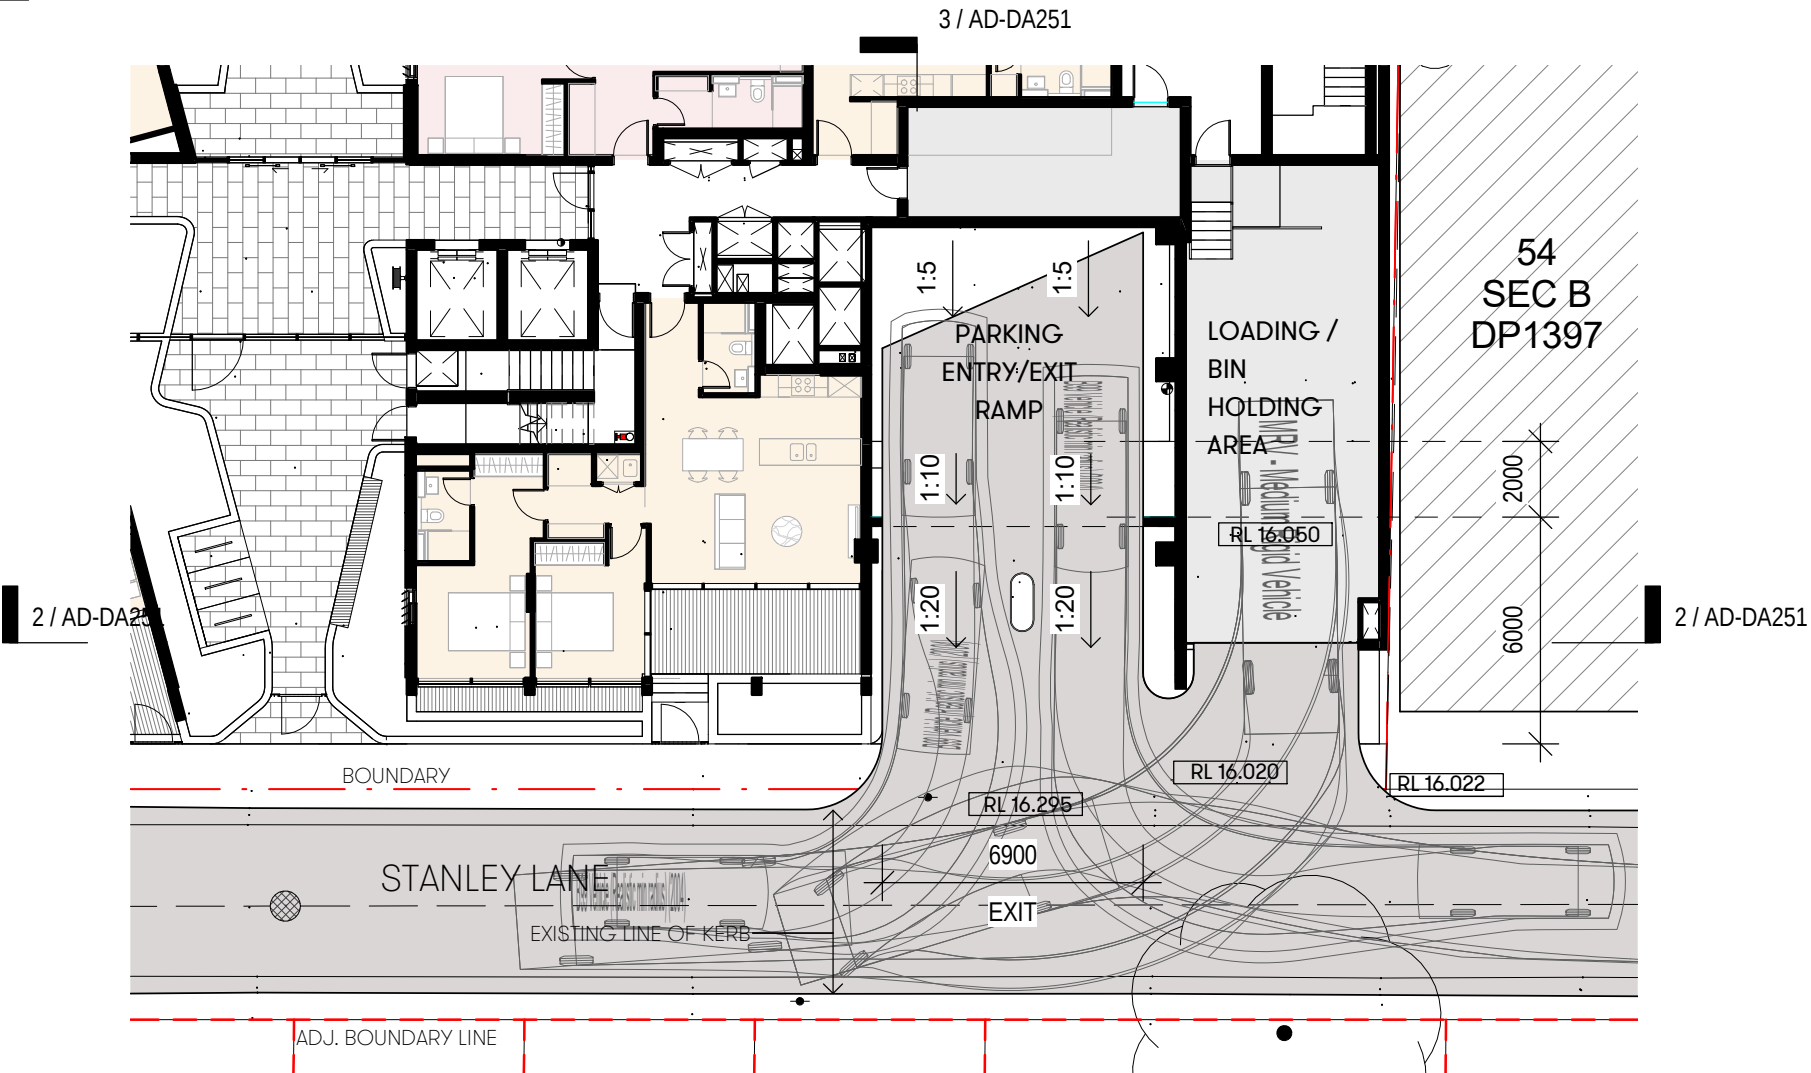

GROUND FLOOR - VEHICLE PATHS

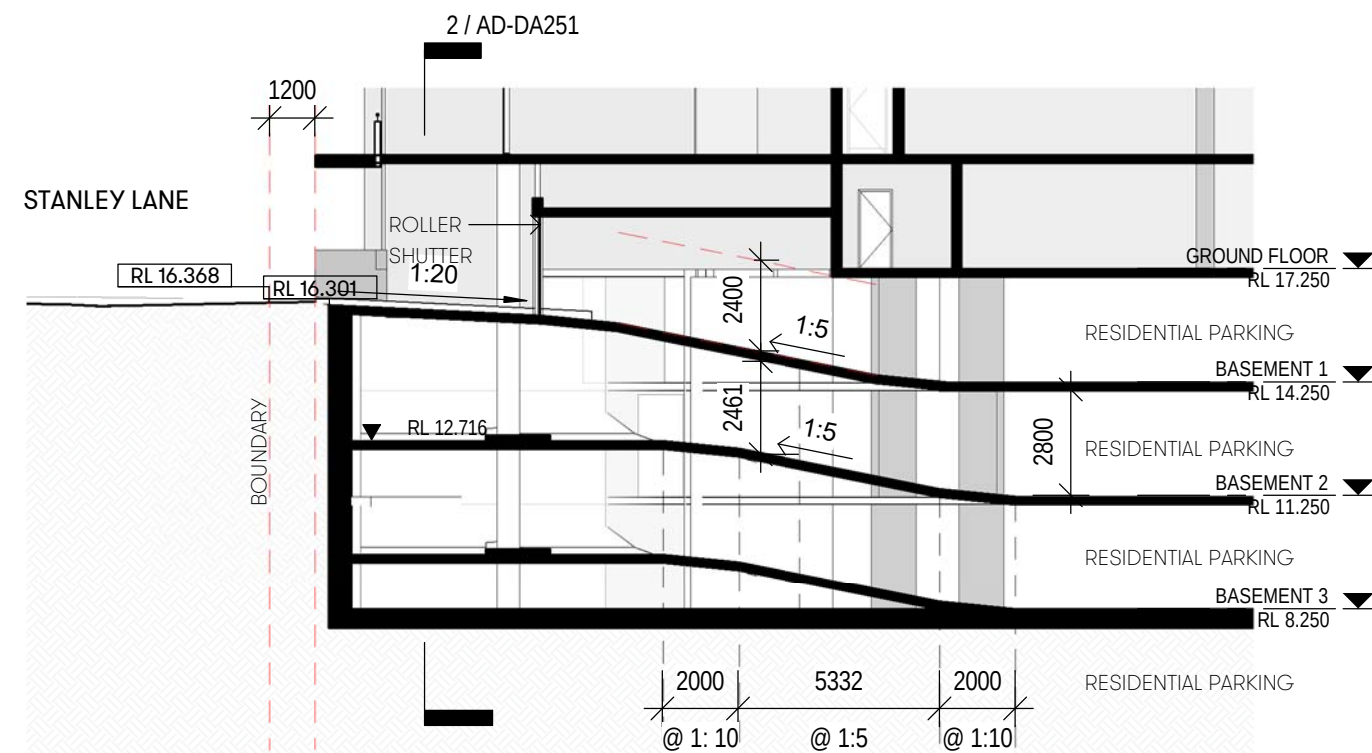

RAMP SECTION - LONG

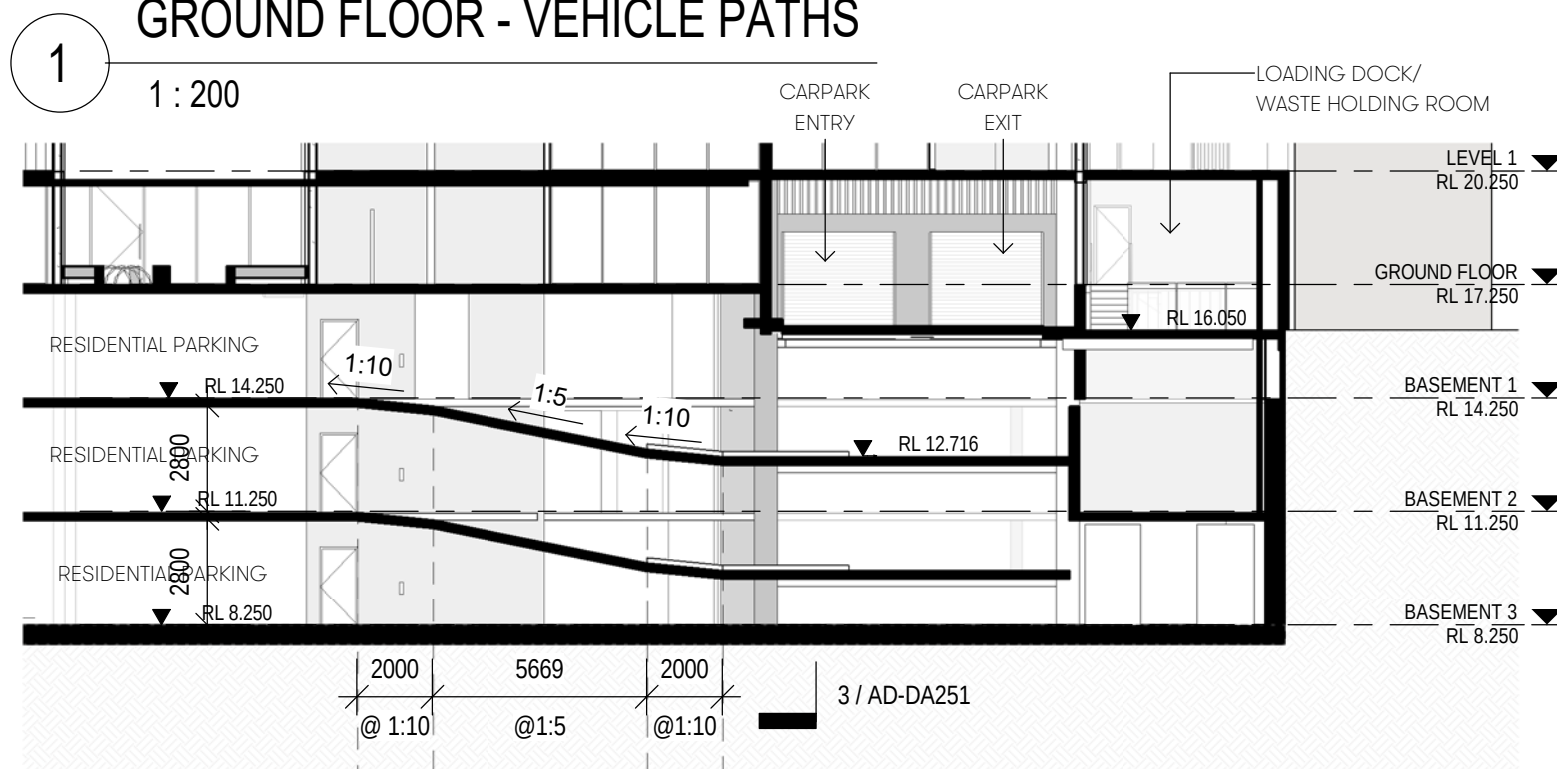

RAMP SECTION - SHORT

