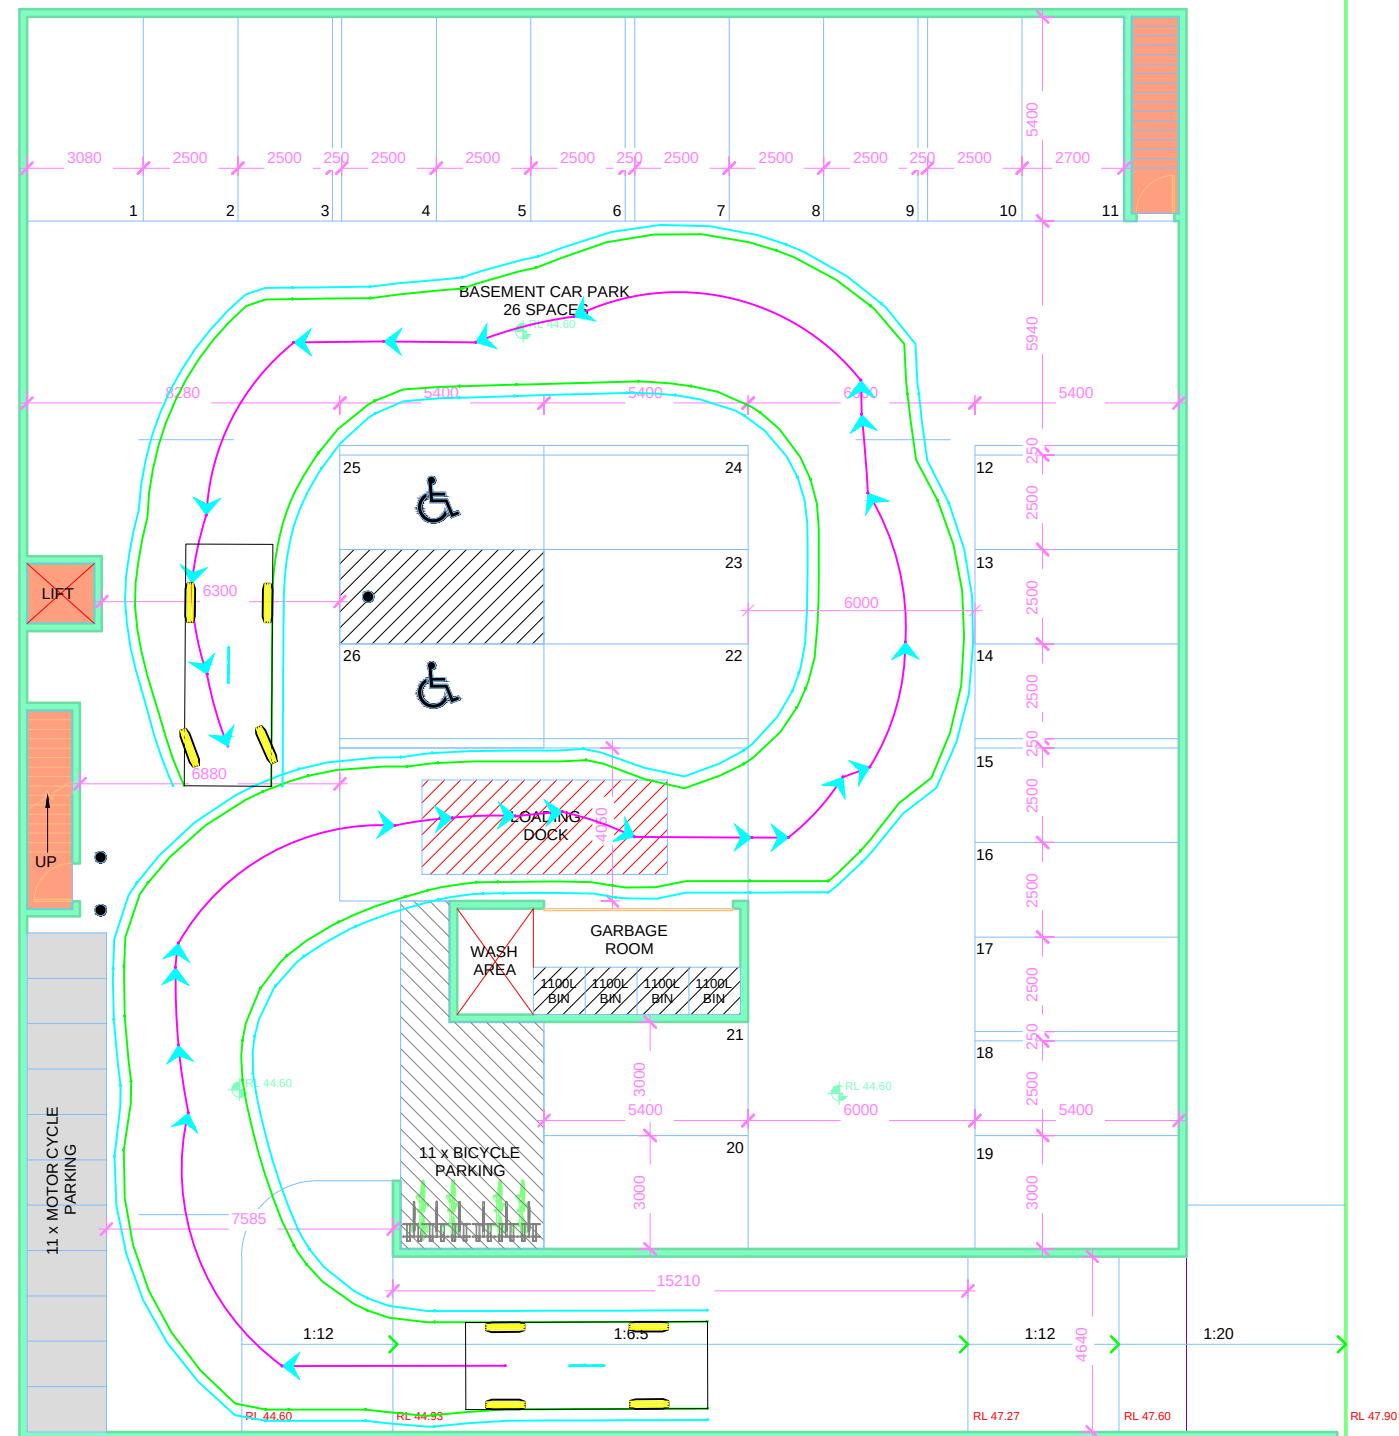


TITLE PROJECT NAME AND ADDRESS PROPOSED RESIDENTIAL DEVELOPMENT 144-146 BORONIA ROAD GREENACRE NSW		Hemanote Consultants	
SCALE 1 : 200 (A3)	SHEET NO. 397-1819	HEMANOTE CONSULTANTS ABN 94 606 345 117 PO BOX 743 MOOREBANK NSW 1875 CONTACTS: 0414 251 845 & 0414 445 497 EMAIL: hemanote@optusnet.com.au	
DATE OCT 2018	SHEET NO. 1/2		
DRAWN BY HT	CHECKED BY RS		