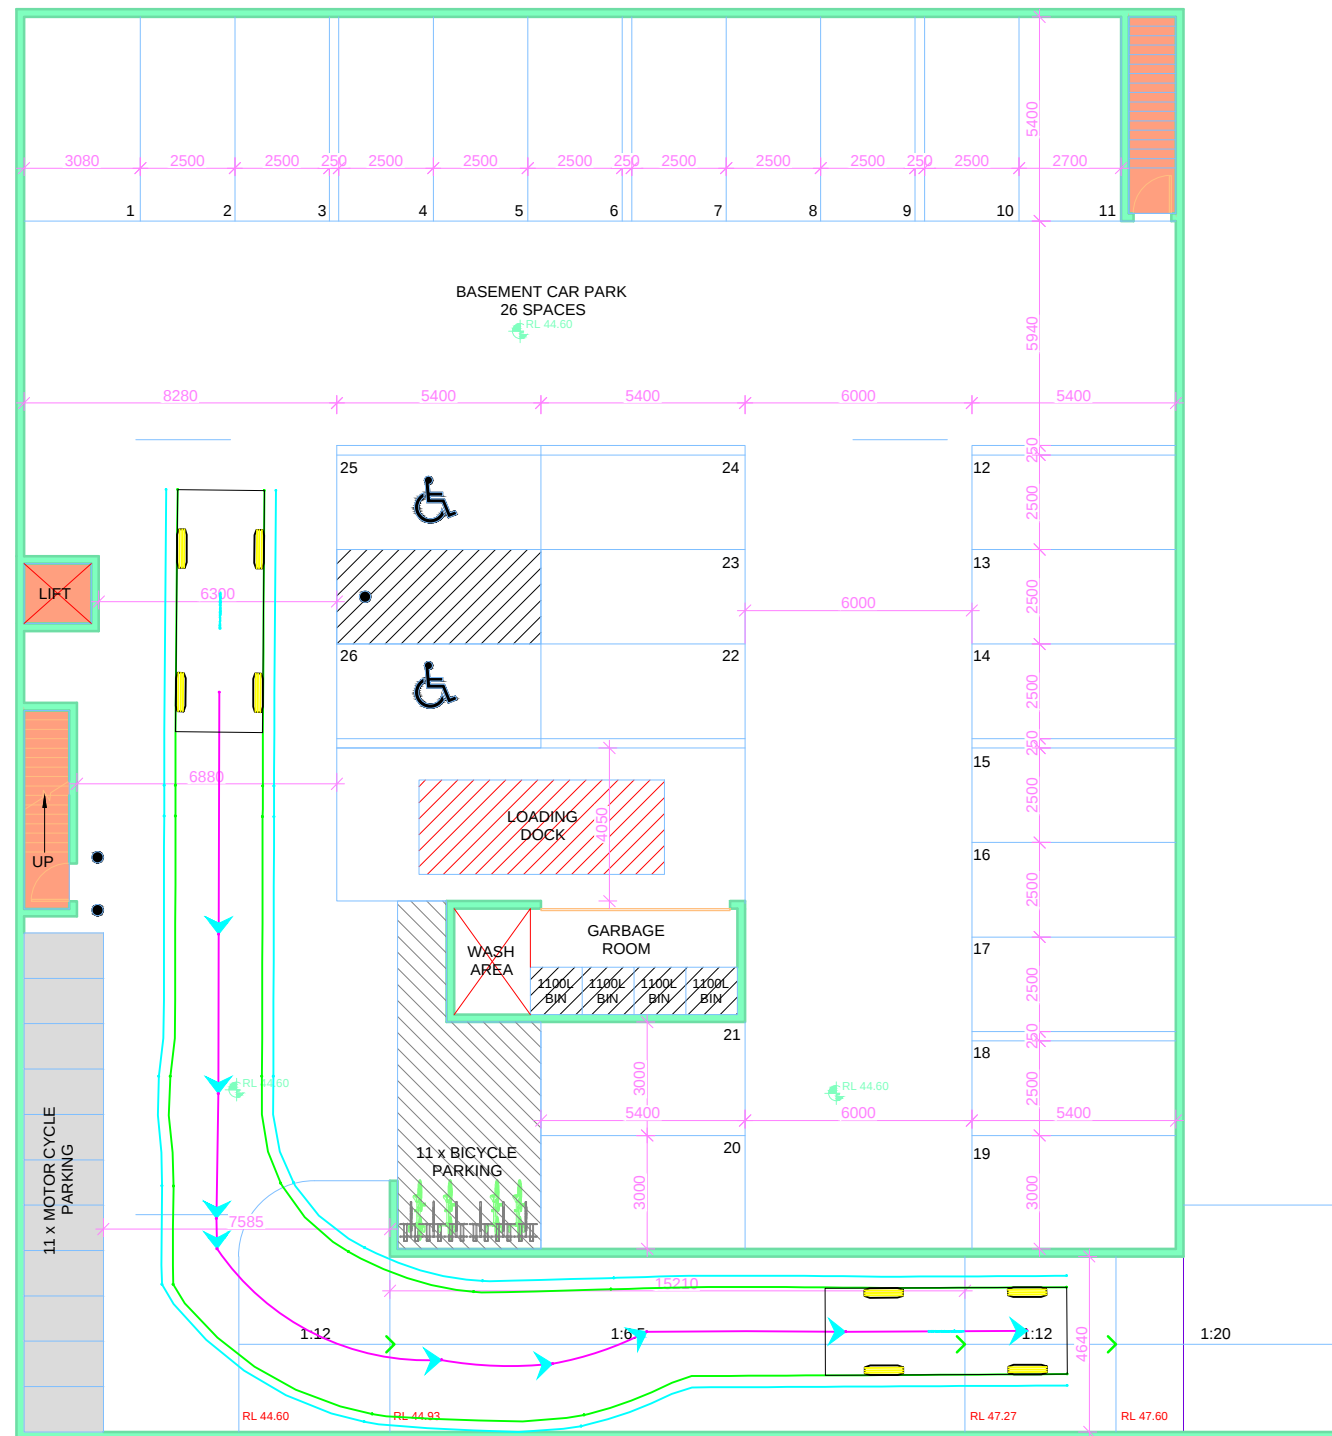
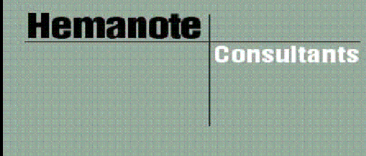


	mm
Width	: 2300
Track	: 2300
Lock to Lock Time	: 6.0
Steering Angle	: 38.0

TITLE VEHICLE SWEEP PATHS			
PROJECT NAME AND ADDRESS PROPOSED RESIDENTIAL DEVELOPMENT 144-146 BORONIA ROAD GREENACRE NSW			
SCALE 1 : 200 (A3)	DWG. NO. 397-1819		
DATE OCT 2018			
DRG. BY HT	DWG. BY RS	HEMANOTE CONSULTANTS ABN 94 606 345 117 PO BOX 743 MOOREBANK NSW 1875 CONTACTS: 0414 251 845 & 0414 445 497 EMAIL: hemanote@optusnet.com.au	
DATE REV. 2/2			