
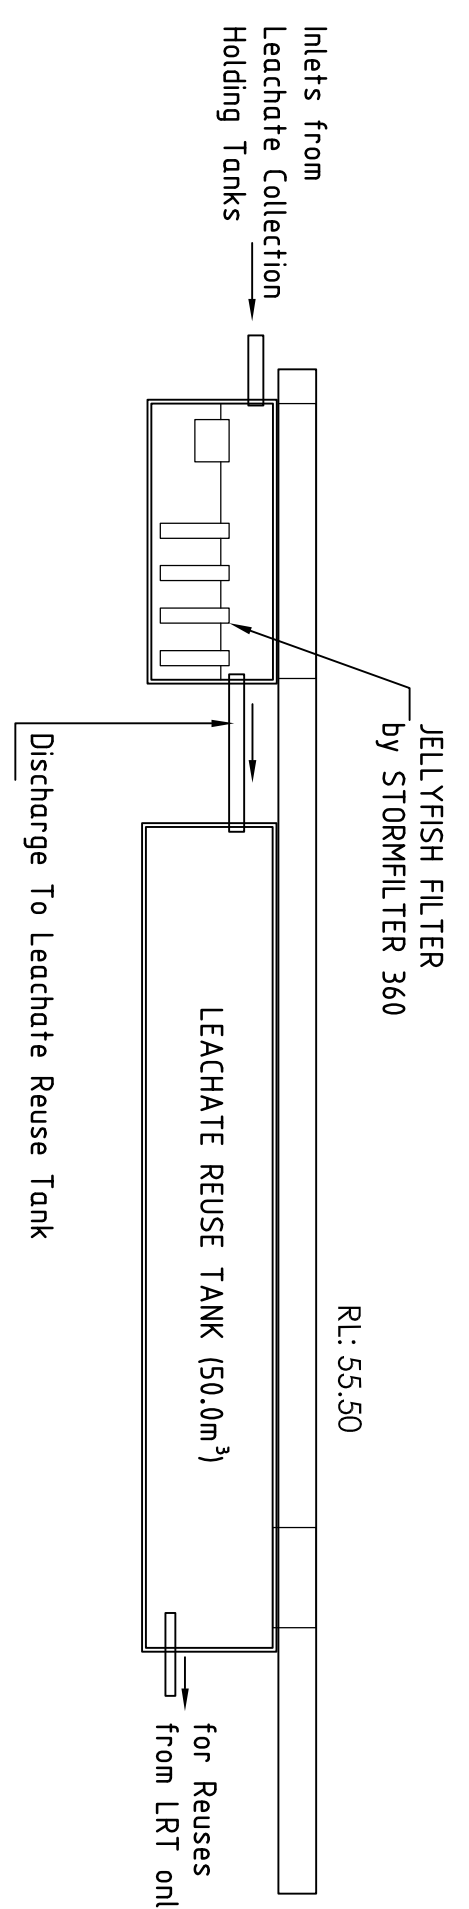
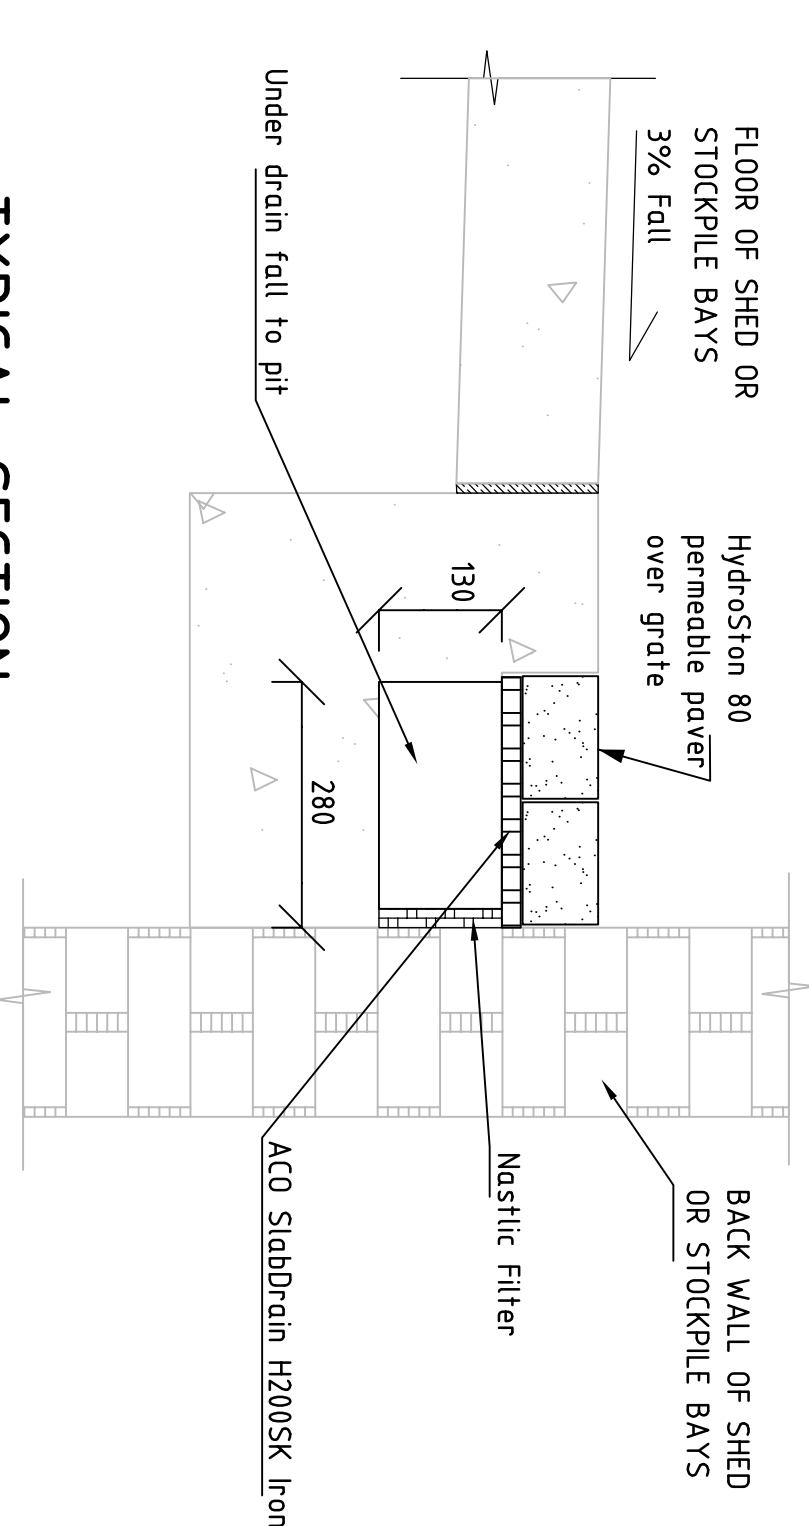


LINE TYPES

- DIRECTION OF PIPE FLOW
← DIRECTION OF ROOF FLOW
↔ DIRECTION OF OVERLAND FLOW

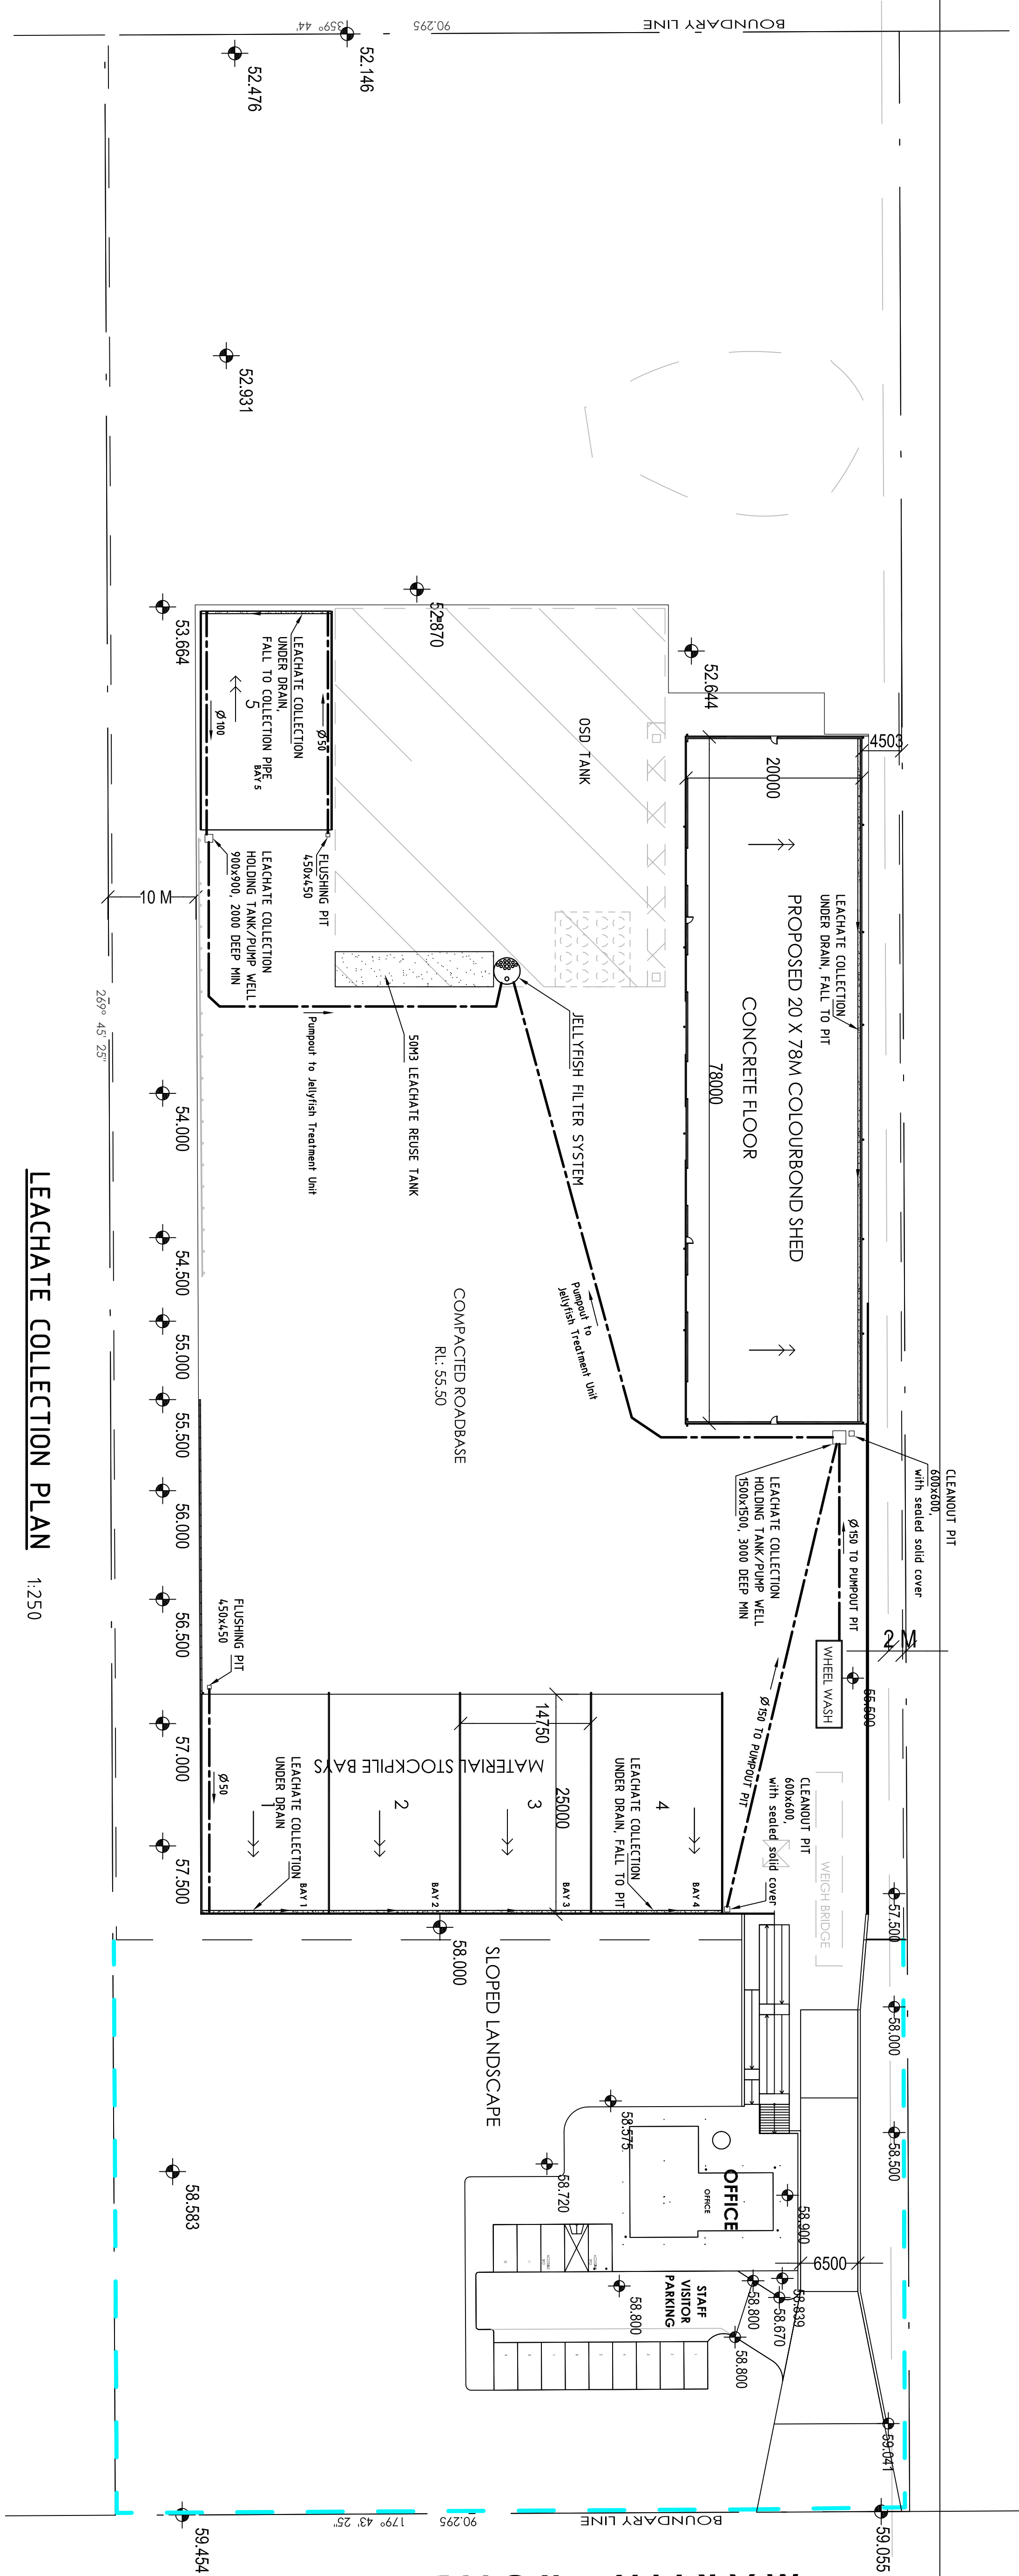

TYPICAL SECTION
LEACHATE COLLECTION UNDER DRAIN 1:20

LEACHATE COLLECTION UNDER DRAIN
TREATMENT AND REUSE STORAGE SYSTEM N T S

Concept leachate collection plan and detail

AMENDMENTS
A 16/07/19 Issue for DA L Y

ARCHITECT

PROJECT
Proposed stormwater plan
for A M J
at 55 Martin Rd, Badgery Creek

TOP Consulting Group (NSW) Pty. Ltd
A.B.N. 76 166 071 706
Structural and Civil Engineers
Shop 11, 13-19 Hogben St., Kogarah, NSW 2217
Ph: (02)9586-9900 Fax: (02)9586-9977
Email: office@topconsulting.com.au

SCALE
AS SHOWN
1:1000

DATE
14/01/19

ISSUE
A
DRAWN
L Y
CHECKED
APPR'D

SHEET
D5
JOB NUMBER
17-040