Copyright URBAN LINK PTY LTD ©

Notes CONTRACTOR MUST VARIFY ALL DIMENSIONS ON SITE BEFORE COMMENCING WORK OR PREPARING SHOP DRAWINGS. DO NOT SCALE DRAWINGS.

SCHEDULE OF FINISHES

# 1 FIBRE CEMENT CLADDING CEMINTEL - "BARESTONE GREY" OR SIMILAR 2 PAINT DULUX "VIVID WHITE" OR SIMILAR PAINT DULUX "BLACK" OR SIMILAR 6 BRICK PGH "COMPOSITE - ALUMINIUM" OR SIMILAR 10 GLASS BALUSTRADE CLEAR GLASS GLASS RESIDENTIAL GREY GLASS

15 CONCRETE NATURAL CONCRETE FINISH 16 CEMENT COMPOSITE PANEL SWISSPEARL "SAPHIRE" OR SIMILAR 17 CEMENT COMPOSITE PANEL SWISSPEARL "ONYX 7099" OR SIMILAR

12 GLASS COMMERCIAL
G-JAMES - CLEAR GLASS OR SIMILAR

14 STEEL BALUSTRADE POWDERCOATED STEEL IN BLACK

18 ALUMINIUM
DULUX "FLUOROSET XTREME WHITE SATIN" OR SII

E DA AMENDMENT.
P17 ISSUE FOR INFORMATION.
P16 ISSUE FOR INFORMATION.
P15 ISSUE FOR INFORMATION.
D AMENDED DEVELOPMENT APPLICATION
C AMENDED DEVELOPMENT APPLICATION
P14 ISSUE FOR INFORMATION. 17/06/2020 MB 09/06/2020 AY 04/03/2020 AY 18/02/2020 AY 05/07/2019 SM 28/02/2019 AY/SM 27/02/2019 AY/SM Date Init. Rev Description

## LEPPINGTON RESIDENCES MIXED USE MULTI RESIDENTIAL

297 Bringelly Road Leppington NSW 2179 Australia

Postal Address: Level 10, 11-15 Deane Street, Burwood NSV Postal Address: PO BOX 2223 Burwood North NSW 2134 Phone Number: +61 29745 2014 Nominated Architects: Ziad Boumelhem Reg no 8008 Youssef El Khawaja Reg no 8933 Nicolas Toubia Reg no 9336

Drawing Title **EXTERNAL FINISHES** 

FINISHES SCHEDULE SHEET 01 Date of Issue Checked 22/06/2020


@A1 Sheet Size Project Number

16-067

Drawing Number Revision DA6301 E

Copyright URBAN LINK PTY LTD ©

CONTRACTOR MUST VARIFY ALL DIMENSIONS ON SITE BEFORE COMMENCING WORK OR PREPARING SHOP DRAWINGS. DO NOT SCALE DRAWINGS.

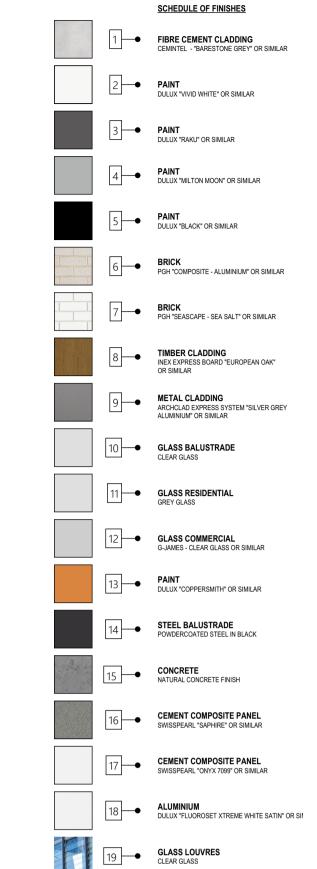

E DA AMENDMENT.
P17 ISSUE FOR INFORMATION.
P16 ISSUE FOR INFORMATION.
P15 ISSUE FOR INFORMATION.
D AMENDED DEVELOPMENT APPLICATION
C AMENDED DEVELOPMENT APPLICATION
P14 ISSUE FOR INFORMATION. 09/06/2020 AY 04/03/2020 AY 18/02/2020 AY 05/07/2019 SM 28/02/2019 AY/SM 27/02/2019 AY/SM Rev Description Date Init.

## LEPPINGTON RESIDENCES MIXED USE MULTI RESIDENTIAL

297 Bringelly Road Leppington NSW 2179 Australia

Postal Address: PO BOX 2223 Burwood North NSW 2134
Phone Number: +61 29745 2014
Nominated Architects:
Ziad Boumelhem Reg no 8008
Youssef El Khawaja Reg no 8933
Nicolas Toubia Reg no 9336

### Drawing Title **EXTERNAL FINISHES**

FINISHES SCHEDULE SHEET 02

Date of Issue Checked 22/06/2020 @A1 Sheet Size

Project Number 16-067


Drawing Number Revision DA6302 E



BUILDING A & B PEDESTRIAN THROUGH LINK - VIEW FROM WEST

Copyright URBAN LINK PTY LTD ©

CONTRACTOR MUST VARIFY ALL DIMENSIONS ON SITE BEFORE COMMENCING WORK OR PREPARING SHOP DRAWINGS. DO NOT SCALE DRAWINGS.

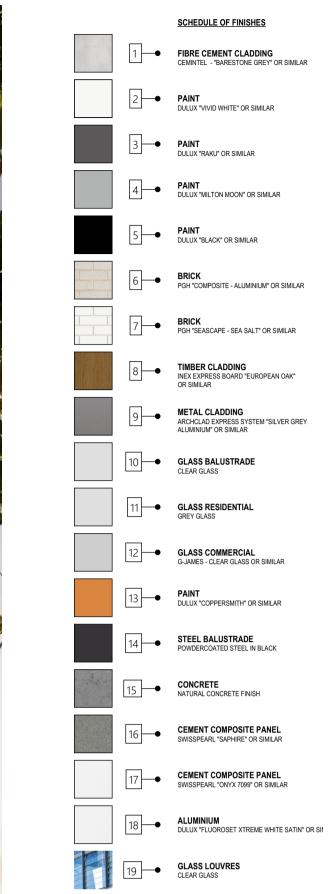

Rev	Description	Date	Init.
P14	ISSUE FOR INFORMATION.	27/02/2019	AY/SM
С	AMENDED DEVELOPMENT APPLICATION	28/02/2019	AY/SM
D	AMENDED DEVELOPMENT APPLICATION	05/07/2019	SM
P15	ISSUE FOR INFORMATION.	18/02/2020	AY
P16	ISSUE FOR INFORMATION.	04/03/2020	AY
P17	ISSUE FOR INFORMATION.	09/06/2020	AY
Ε	DA AMENDMENT.	17/06/2020	MB

# LEPPINGTON RESIDENCES

MIXED USE MULTI RESIDENTIAL 297 Bringelly Road Leppington NSW 2179 Australia



Postal Address: PO BOX 2223 Burwood North NSW 2134
Phone Number: +61 29745 2014
Nominated Architects:
Ziad Boumelhem Reg no 8008
Youssef El Khawaja Reg no 8933
Nicolas Toubia Reg no 9336

## Drawing Title **EXTERNAL FINISHES**


FINISHES SCHEDULE SHEET 03

@A1 Sheet Size Project Number 16-067


Drawing Number Revision DA6303 E



Notes CONTRACTOR MUST VARIFY ALL DIMENSIONS ON SITE BEFORE COMMENCING WORK OR PREPARING SHOP DRAWINGS. DO NOT SCALE DRAWINGS.

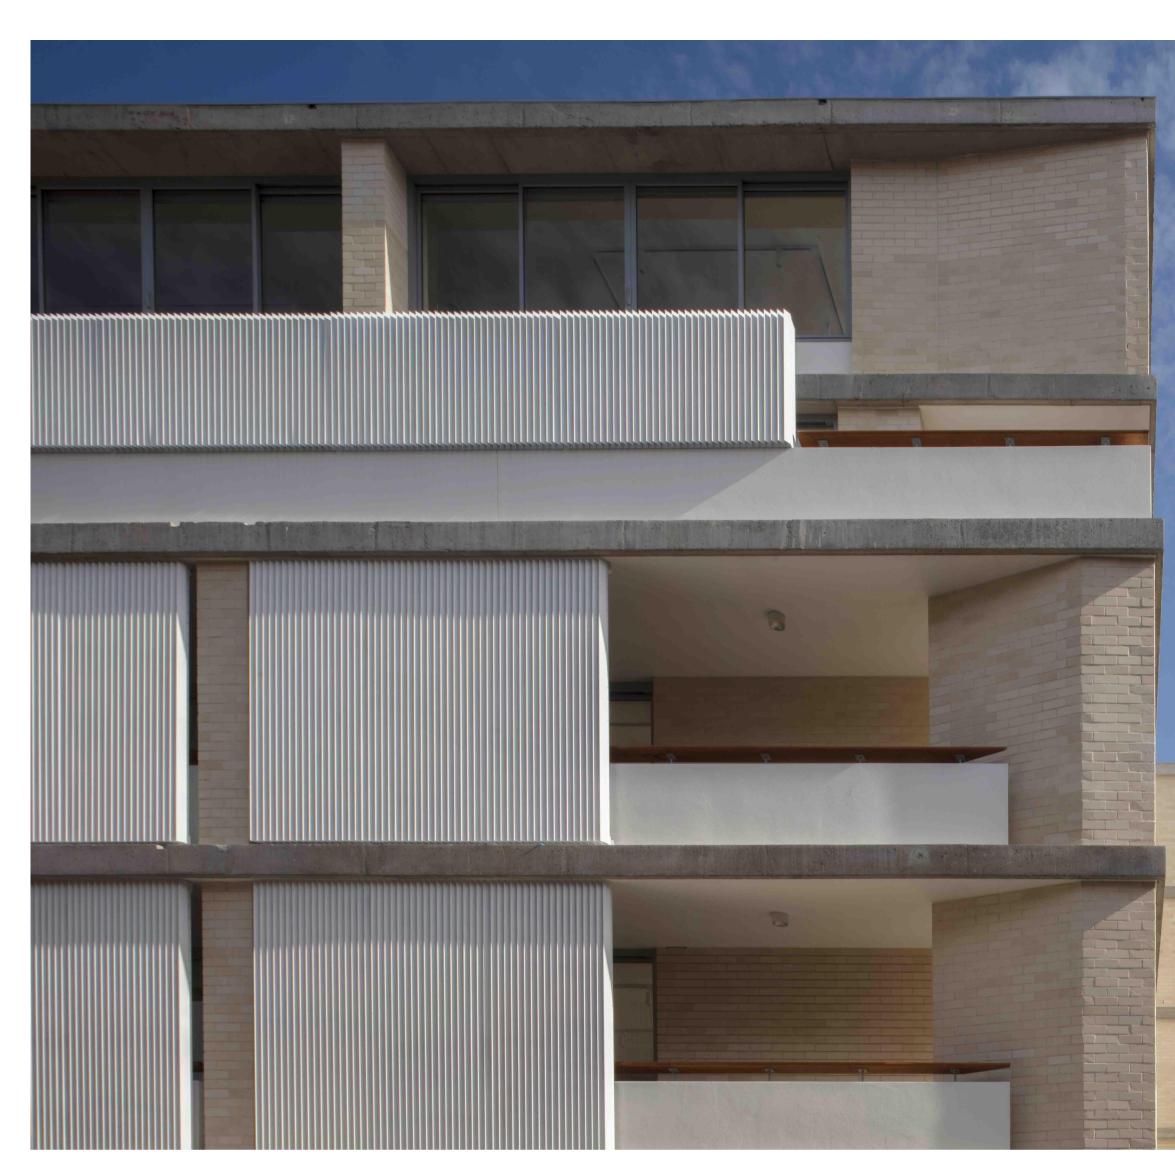



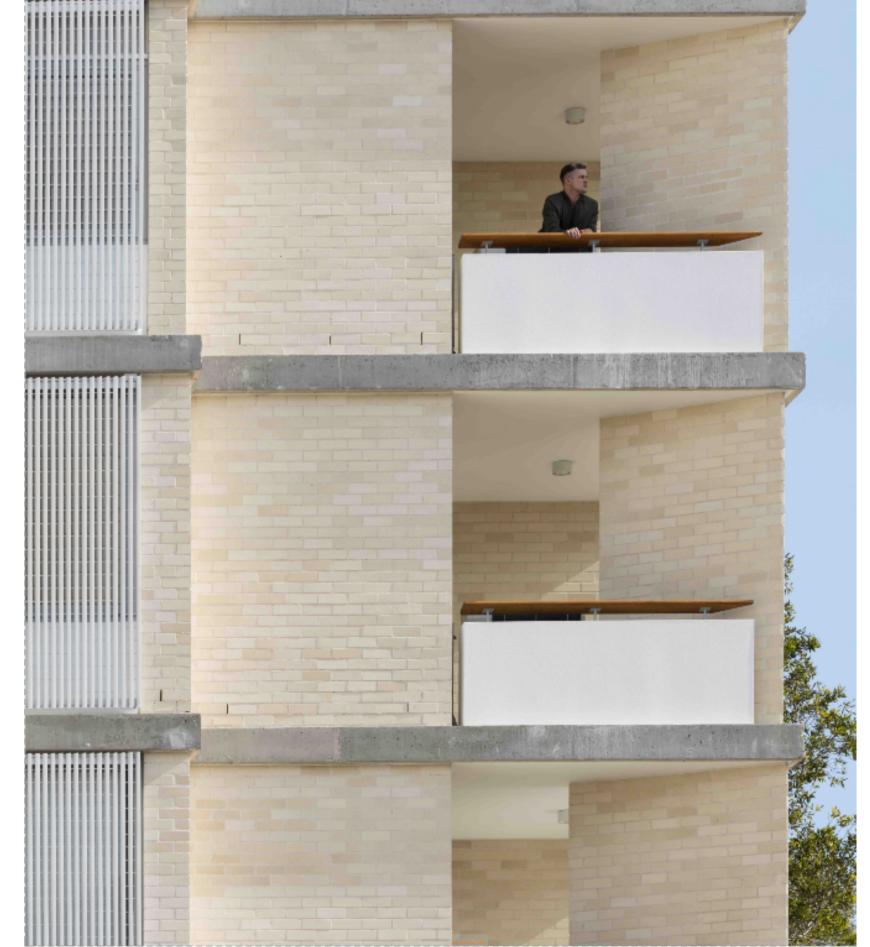

E DA AMENDMENT.
P17 ISSUE FOR INFORMATION.
P16 ISSUE FOR INFORMATION.
P15 ISSUE FOR INFORMATION.
D AMENDED DEVELOPMENT APPLICATION
C AMENDED DEVELOPMENT APPLICATION
P14 ISSUE FOR INFORMATION. 17/06/2020 MB 09/06/2020 AY 04/03/2020 AY 18/02/2020 AY 05/07/2019 SM 28/02/2019 AY/SM 27/02/2019 AY/SM Rev Description Date Init.

LEPPINGTON RESIDENCES MIXED USE MULTI RESIDENTIAL 297 Bringelly Road Leppington NSW 2179 Australia

Business Address: Level 10, 11-15 Deane Street, Burwood NSW 2134
Postal Address: PO BOX 2223 Burwood North NSW 2134
Phone Number: +61 29745 2014
Nominated Architects:
Ziad Boumelhem Reg no 8008
Youssef El Khawaja Reg no 8933
Nicolas Toubia Reg no 9336

Drawing Title **EXTERNAL FINISHES** 

**PRECEDENTS** 

Date of Issue Checked 22/06/2020

@A1 Sheet Size Project Number

Drawing Number Revision DA6304 E


CONTRACTOR MUST VARIFY ALL DIMENSIONS ON SITE BEFORE COMMENCING WORK OR PREPARING SHOP DRAWINGS.

DO NOT SCALE DRAWINGS.







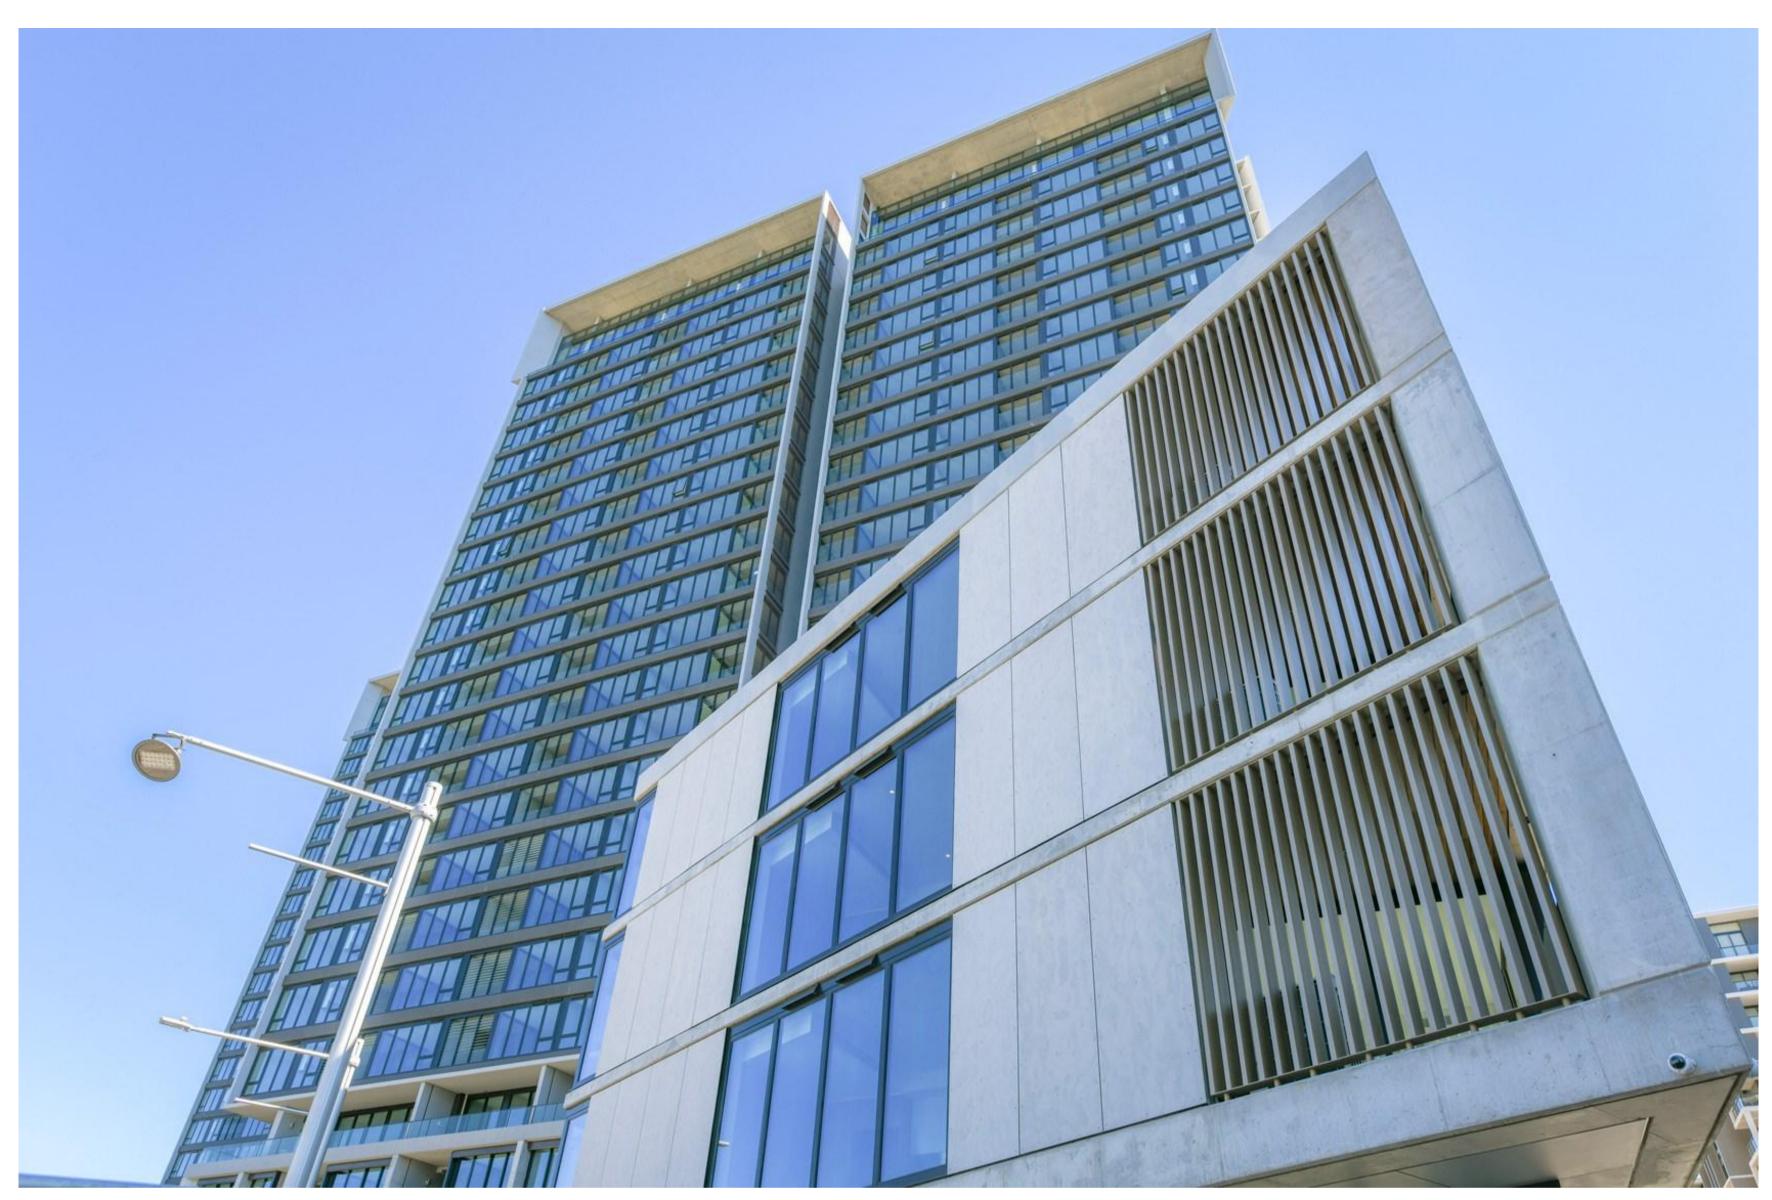



E DA AMENDMENT.
P17 ISSUE FOR INFORMATION.
P16 ISSUE FOR INFORMATION.
P15 ISSUE FOR INFORMATION.
D AMENDED DEVELOPMENT APPLICATION
C AMENDED DEVELOPMENT APPLICATION
P14 ISSUE FOR INFORMATION. 17/06/2020 MB 09/06/2020 AY 04/03/2020 AY 18/02/2020 AY 05/07/2019 SM 28/02/2019 AY/SM 27/02/2019 AY/SM Rev Description Date Init.

LEPPINGTON RESIDENCES

MIXED USE MULTI RESIDENTIAL
297 Bringelly Road
Leppington NSW 2179 Australia

# Business Address: Level 10, 11-15 Deane Street, Burwood NSW 2134 Postal Address: PO BOX 2223 Burwood North NSW 2134 Phone Number: +61 29745 2014 Nominated Architects: Ziad Boumelhem Reg no 8008 Youssef El Khawaja Reg no 8933 Nicolas Toubia Reg no 9336

Drawing Title **EXTERNAL FINISHES** 

**PRECEDENTS** Date of Issue Checked 22/06/2020

@A1 Sheet Size

Drawing Number Revision

DA6305 E Project Number 16-067