


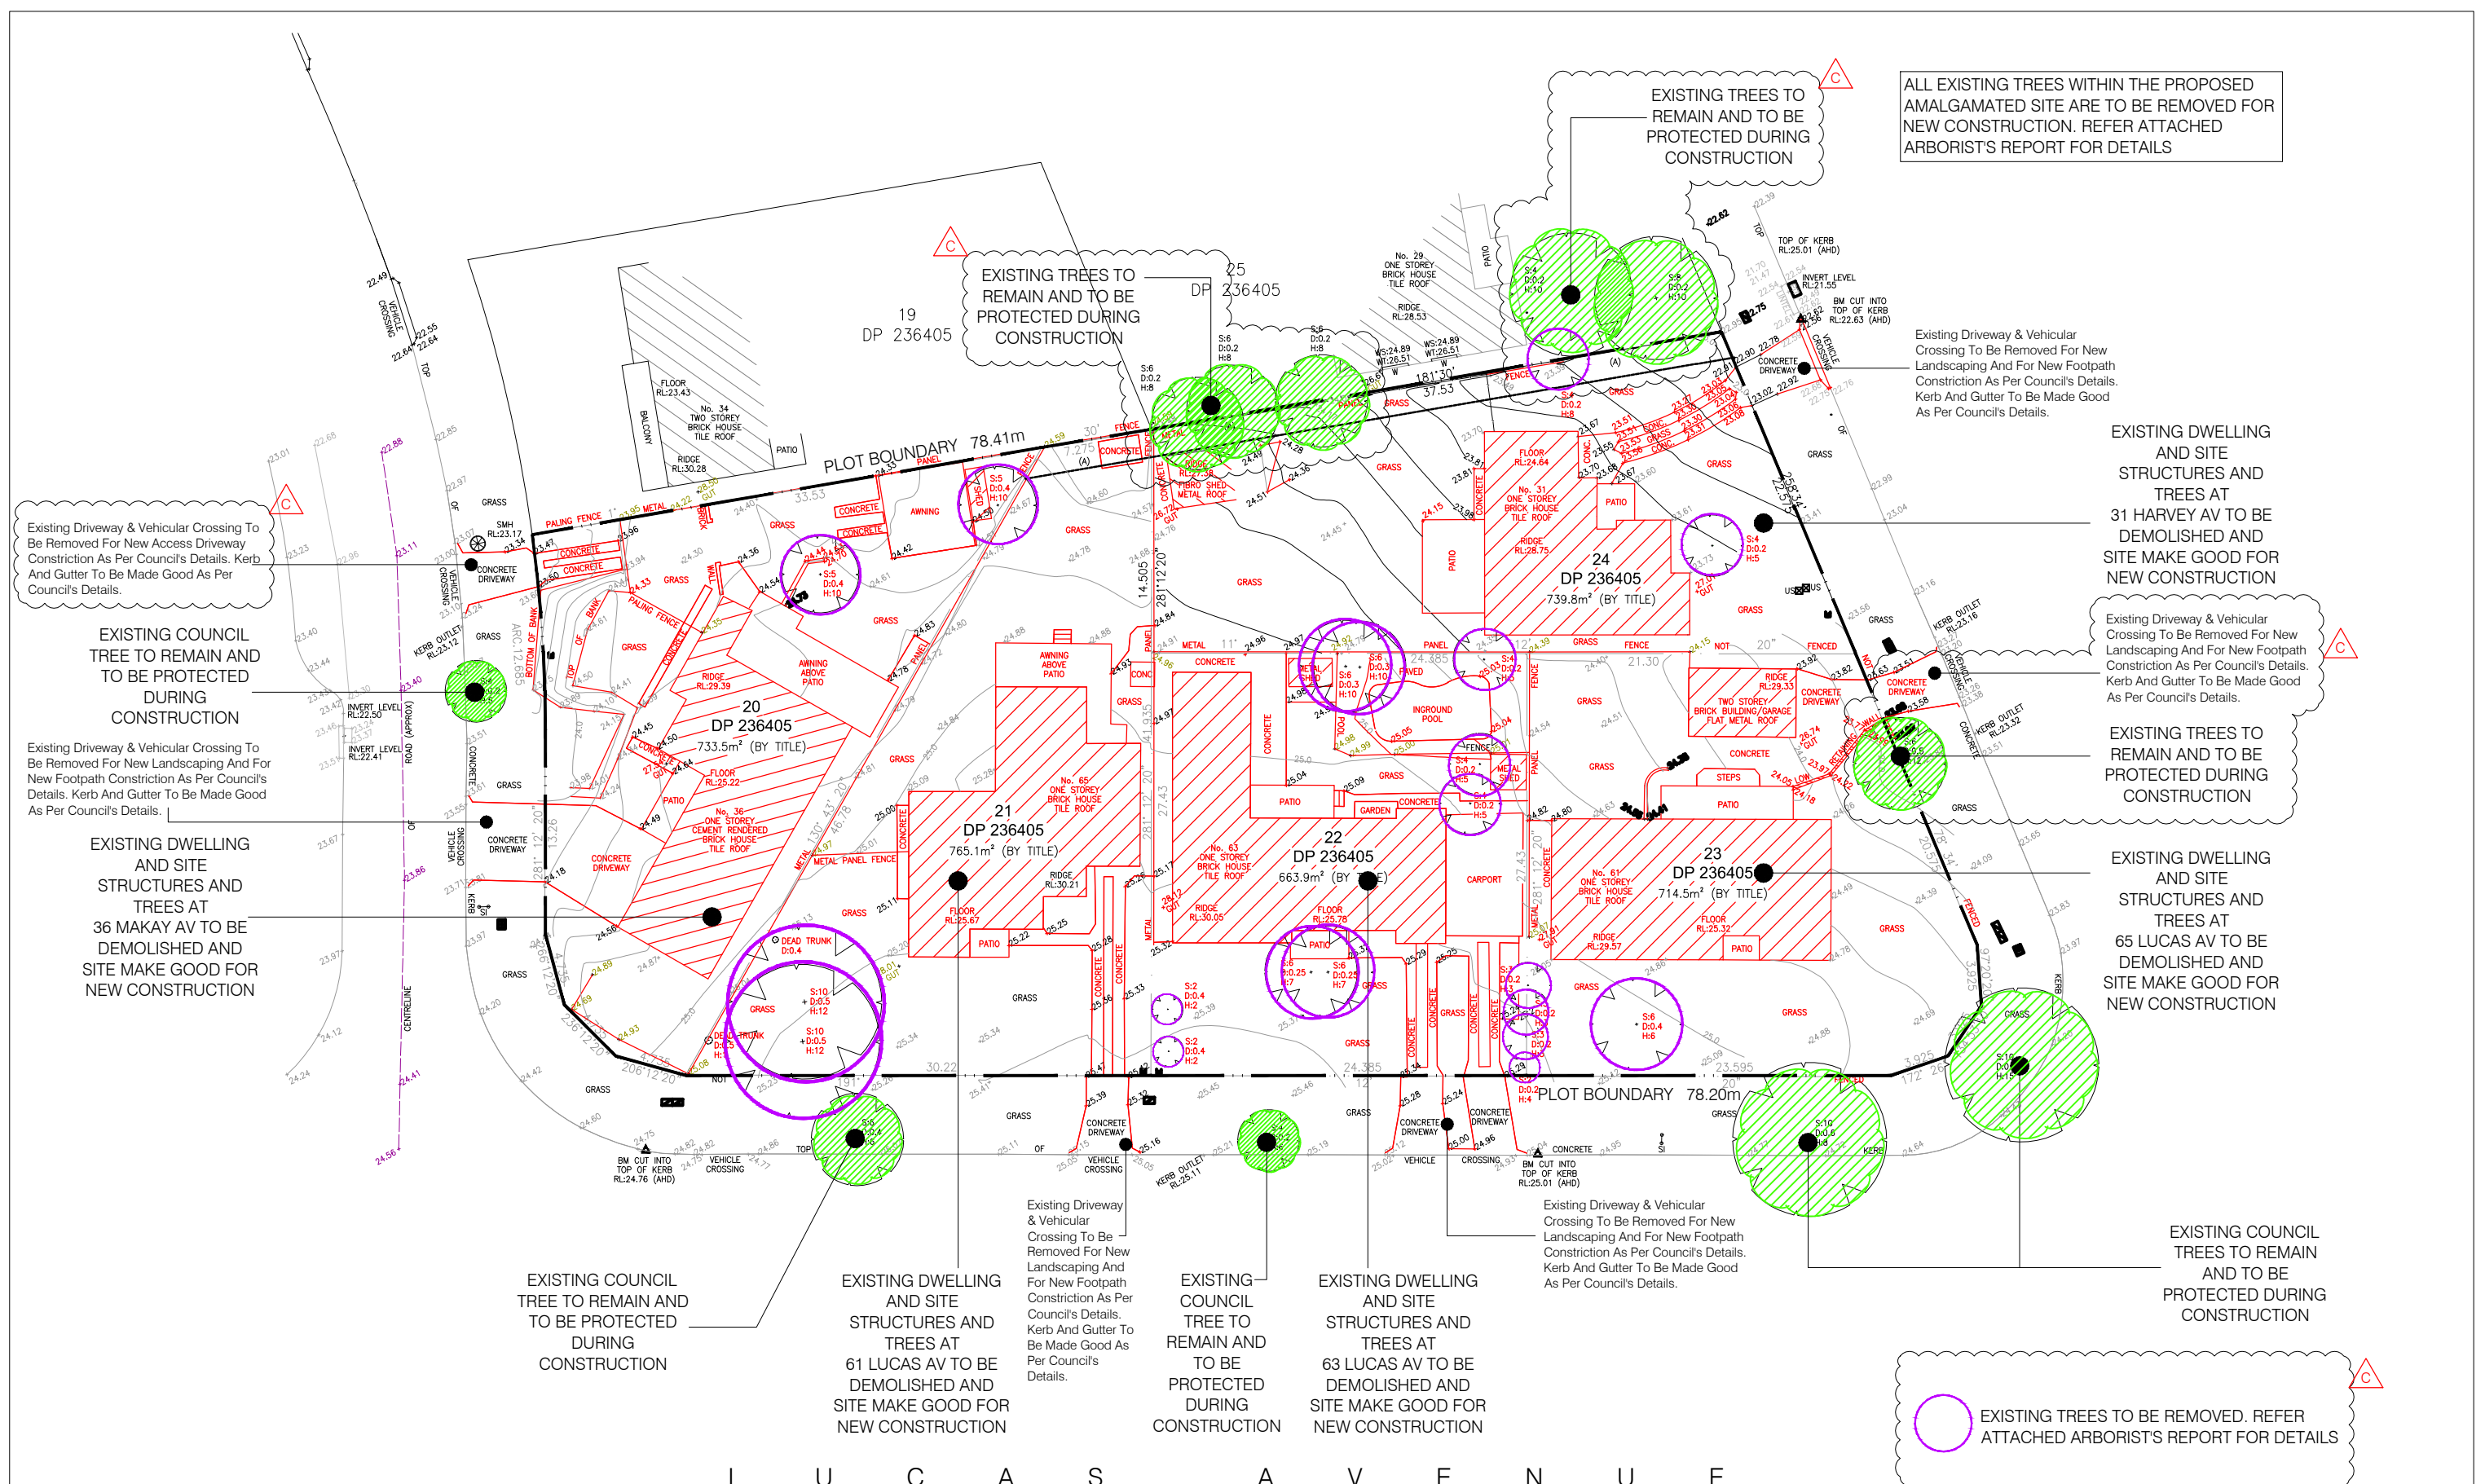


E
N
E
A
Y
K
C
M

E
D
N
E
V
A
Y
E
V
A
H



DEVELOPMENT APPLICATION (DA) & DEP ISSUE

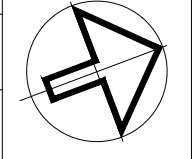 <p>Address: 117 Waterloo Road, Greenacre, NSW, 2190 Tel: (02) 8889-4066 Mobile: 0415 199 317 Fax: (02) 9758 0744 e-mail: ank@ank.com.au Eng. AKRAM MASRI B.S. (CIVIL), P.GRAD., D.(STRUC.), NPER, M.I.E.Aust., CPENG CIVIL & STRUCTURAL CONSULTANTS</p>	 <p>Studio Rhizome Architecture Design and Urbanism Registered Architect NOURA THAHIA Reg. No. 10167</p>	Rev: B	Notes: For DA Issue & For DEP No. 02	Date: 06.06.18	Project: Proposed Five Storey Residential Flat Building 61-65 Lucas Av & 36 Mckay Av Moorebank NSW 2170	Drawing Title: DEMOLITION PLAN				Job No.	Dwg No.	Rev.
		Rev: C	Notes: For Council RFIs no. 02 (Following DEP no. 02)	Date: 15.06.19		Drawn by/Checked by AK / NT	Date: 09.09.16	Scale: AS SHOWN @ A3		16/007	DA12Of 41 SHEETS	C
		Existing Trees Highlighted				Client: Mounir Tamer, Rabick Tamer, Fouad Hebous & Ahmed Tabbah						