
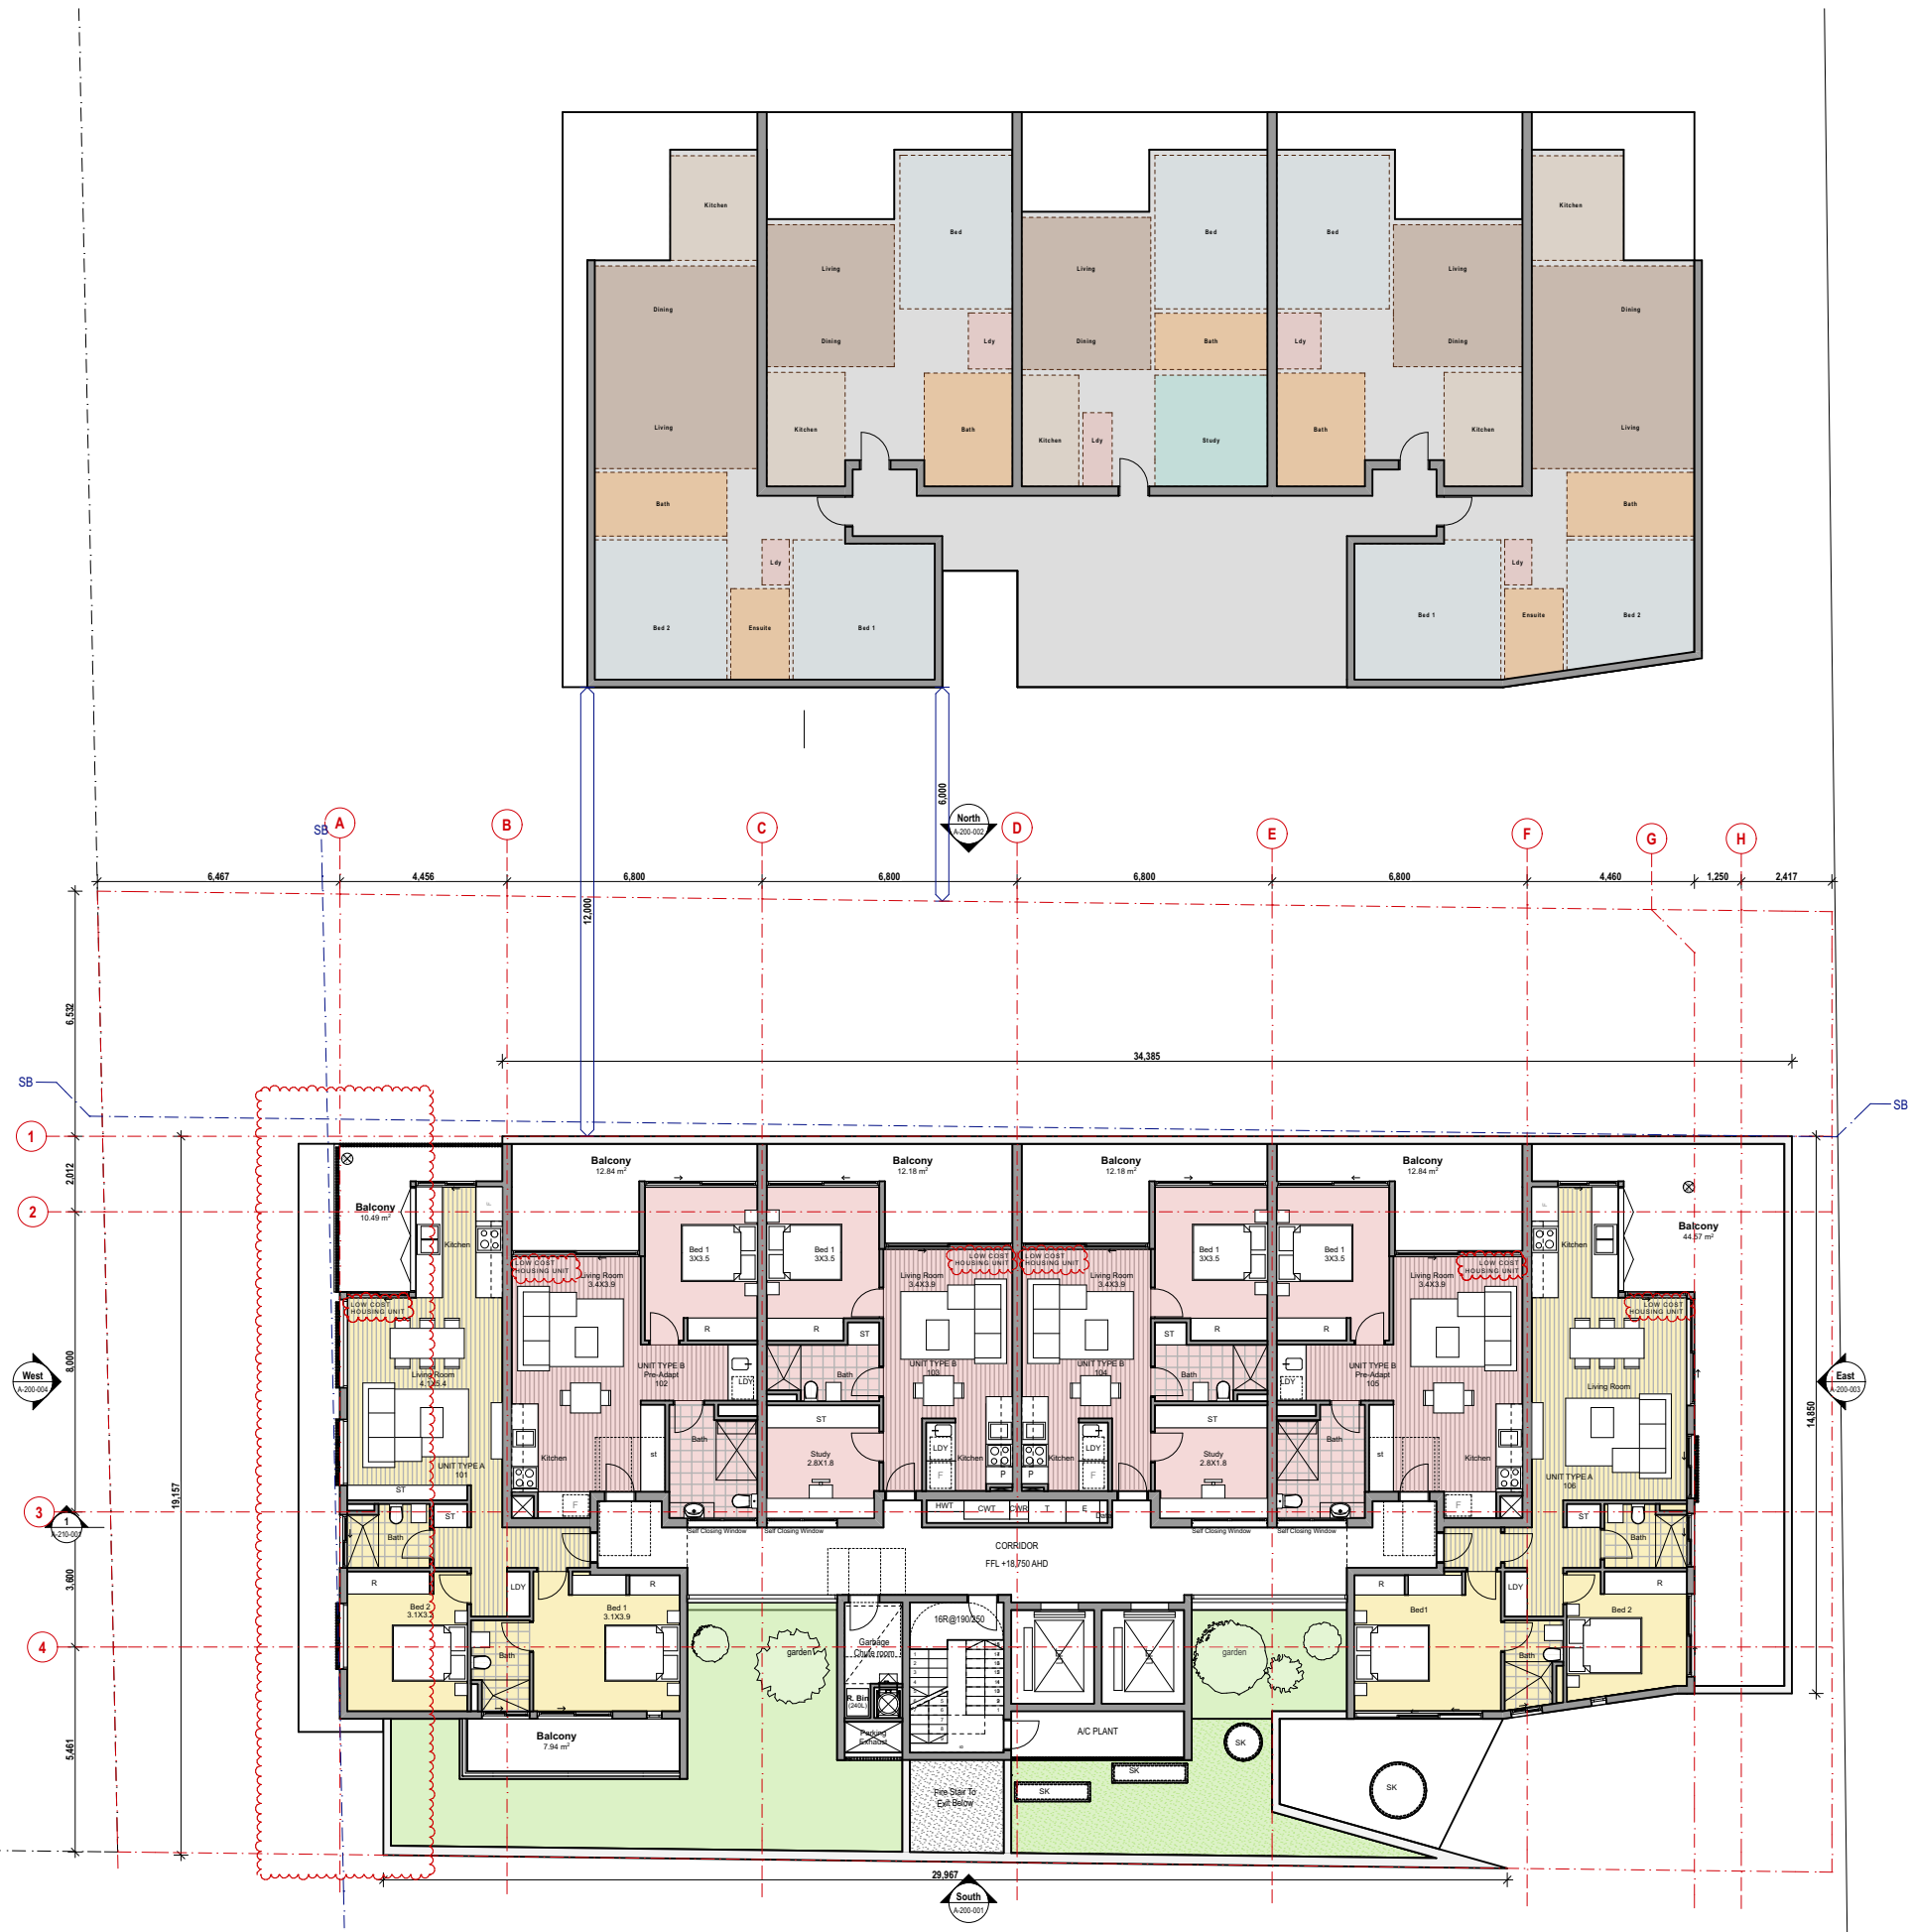


 

Fox Johnston

Level 1, 268A Devonshire Street  
Surry Hills  
NSW 2010 AUSTRALIA  
foxjohnston.com.au

T + 61 2 9211 2700  
F + 61 2 9211 2785  
ABN - 63111324353  
contact@foxjohnston.com.au

| Rev | Description | Drawn | Date |
|-----|-------------|-------|------|
|     |             |       |      |
|     |             |       |      |
|     |             |       |      |
|     |             |       |      |

ALL LEVELS TO AUSTRALIAN HEIGHT DATUM.



IT IS THE CONTRACTORS RESPONSIBILITY TO CONFIRM ALL MEASUREMENTS ON SITE PRIOR TO COMMENCEMENT OF WORK. DRAWINGS SHOULD NOT BE SCALED. WRITTEN DIMENSIONS ONLY SHOULD BE TAKEN FROM DRAWINGS. ALL DIMENSIONING IS TO SUBSTRATE BRICKWORK / BLOCKWORK UNLESS OTHERWISE NOTED.

DESIGN AND DRAWINGS REMAIN COPYRIGHT OF FOX JOHNSTON

|         |                     |
|---------|---------------------|
| Project | 41-43 Forbes Street |
| Title   | Level 1             |

|               |            |
|---------------|------------|
| Job No.       | 1803       |
| Scale         | 1:200 @ A3 |
| Date          | 03/04/19   |
| Drawn/Checked | PL / CJ    |

|         |      |
|---------|------|
| Dwg No. | Rev. |
| A - 120 |      |
| - 003   |      |

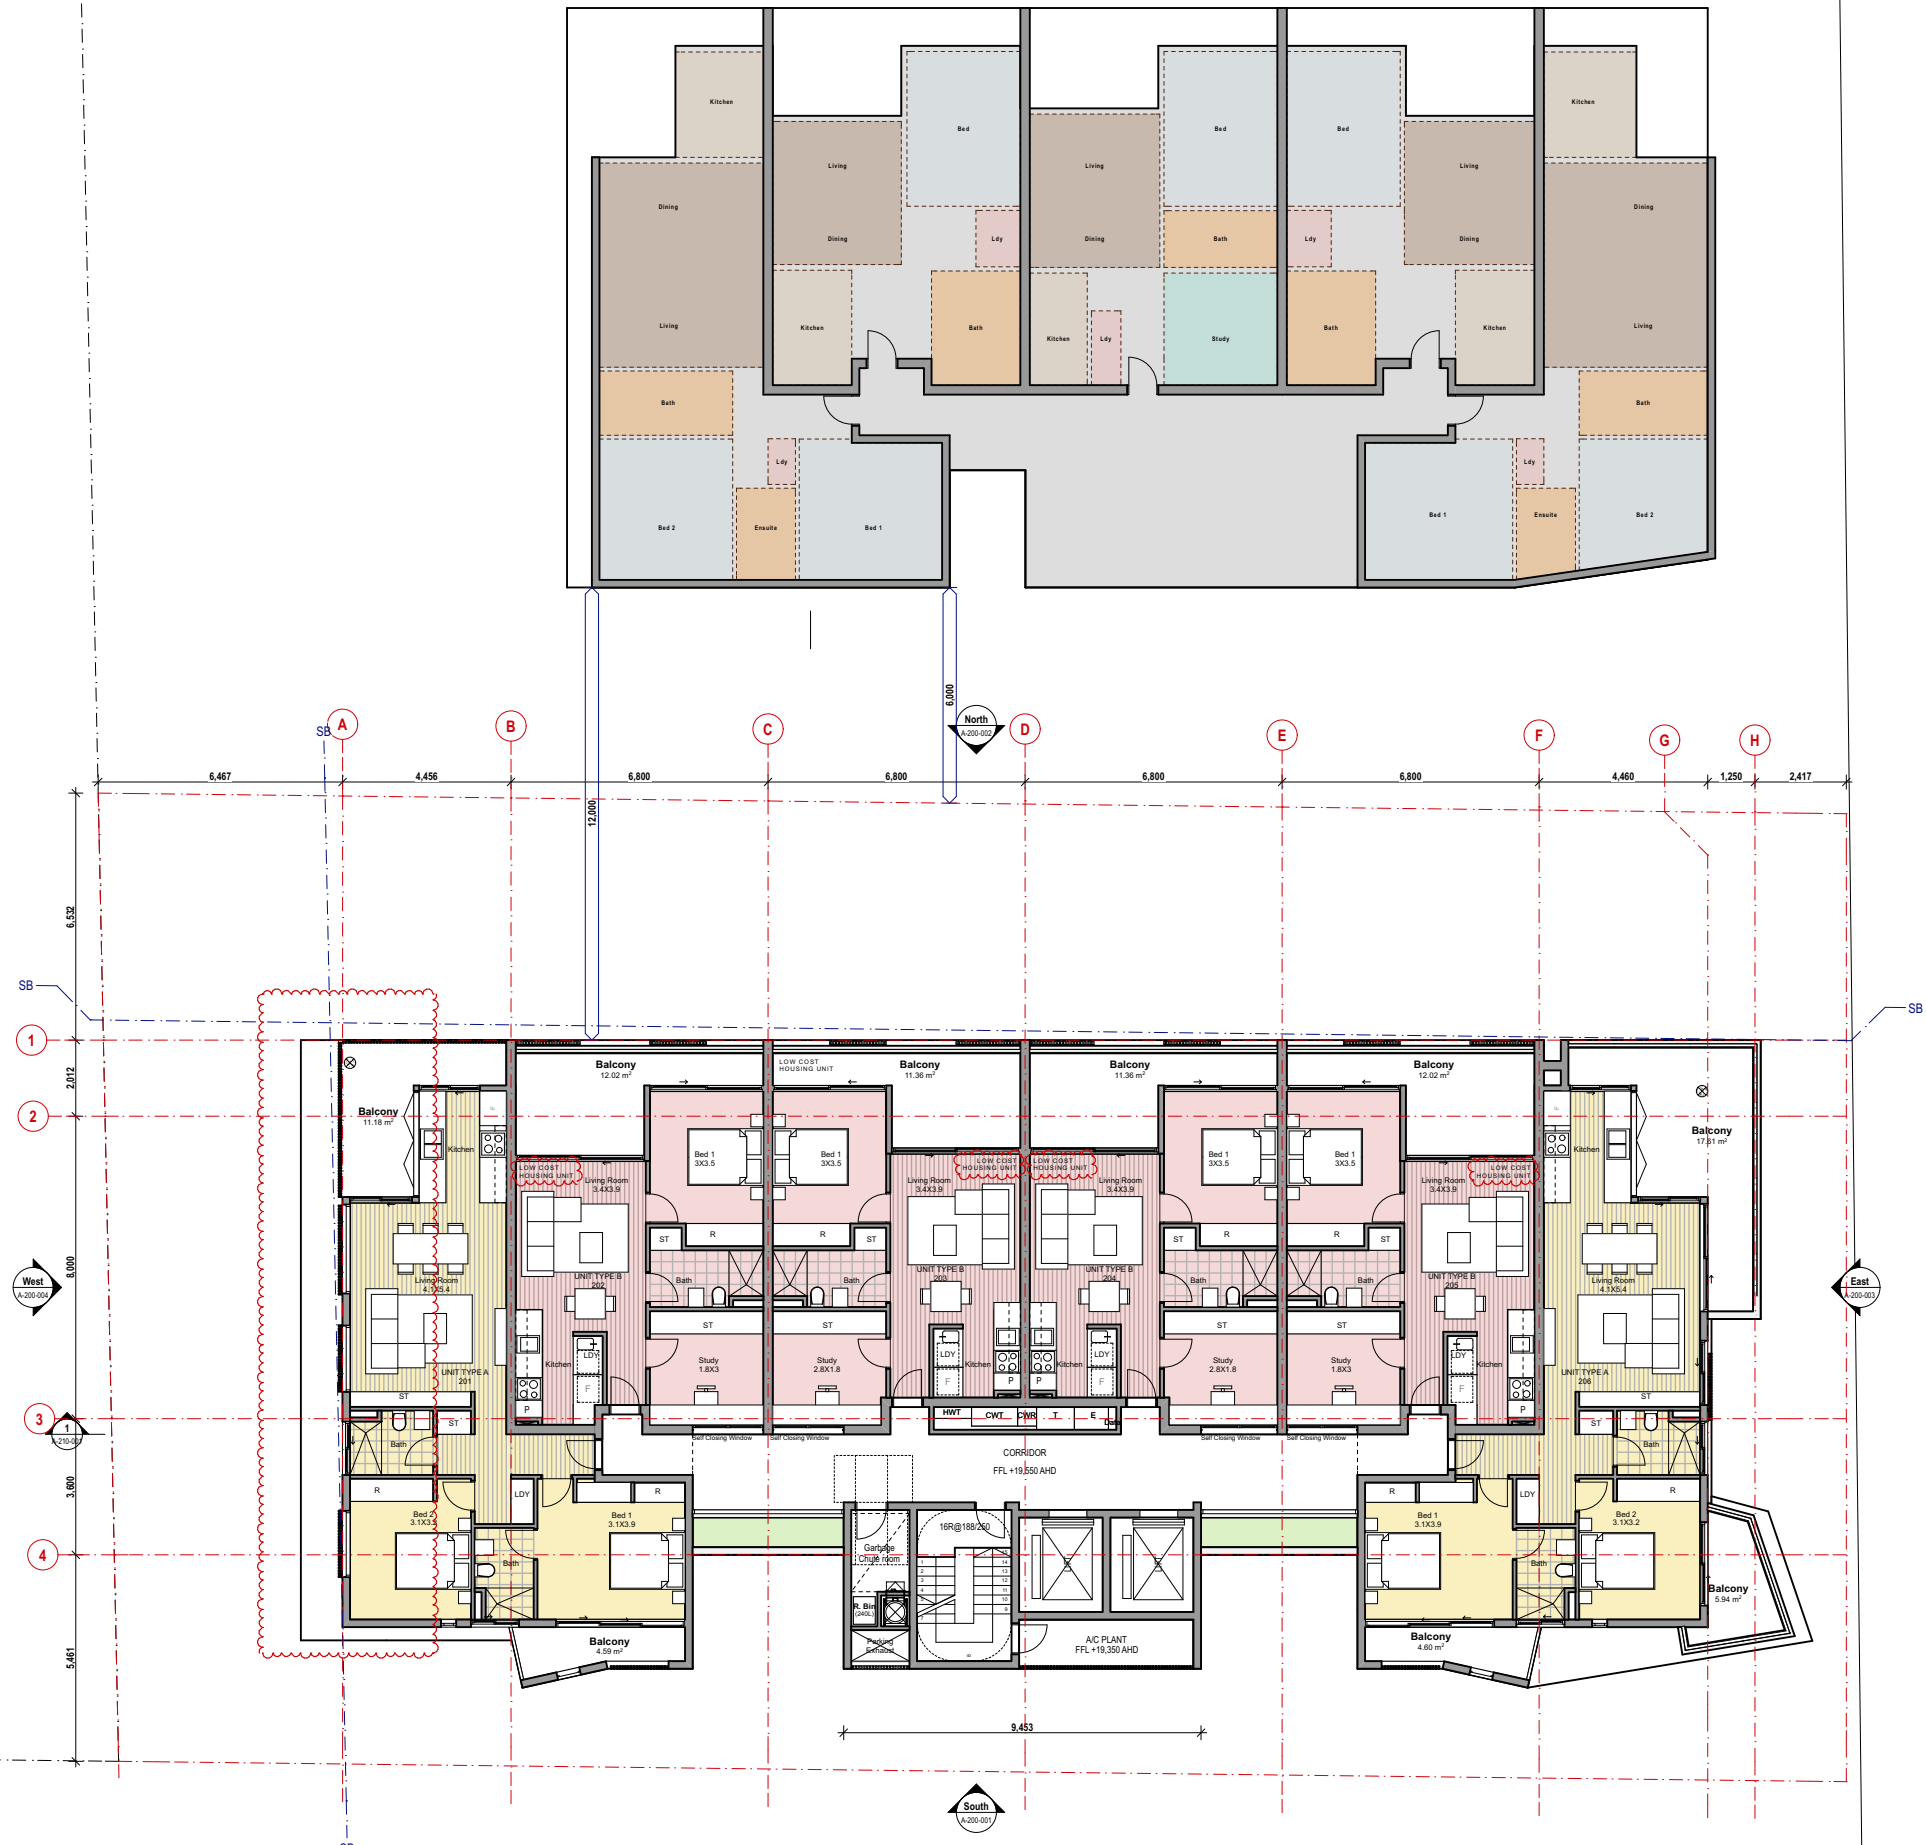 

FORBES STREET

**Fox Johnston**

Level 1, 268A Devonshire Street  
Surry Hills  
NSW 2010 AUSTRALIA  
foxjohnston.com.au

**T** + 61 2 9211 2700  
**F** + 61 2 9211 2785  
**ABN** - 63111324353  
contact@foxjohnston.com.au

| Rev | Description | Drawn | Date |
|-----|-------------|-------|------|
|     |             |       |      |
|     |             |       |      |
|     |             |       |      |
|     |             |       |      |

ALL LEVELS TO AUSTRALIAN HEIGHT DATUM.

IT IS THE CONTRACTORS RESPONSIBILITY TO CONFIRM ALL MEASUREMENTS ON SITE PRIOR TO COMMENCEMENT OF WORK. DRAWINGS SHOULD NOT BE SCALED. WRITTEN DIMENSIONS ONLY SHOULD BE TAKEN FROM DRAWINGS. ALL DIMENSIONING IS TO SUBSTRATE BRICKWORK / BLOCKWORK UNLESS OTHERWISE NOTED.

DESIGN AND DRAWINGS REMAIN COPYRIGHT OF **FOX JOHNSTON**

Project  
**41-43 Forbes Street**

Title  
**Level 2 - 6**

Job No. 1803


Scale 1:200 @ A3

Date 03/04/19



Drawn/Checked PL / CJ

Dwg No. **A-120**  
**-004**

Rev.

 

FORBES STREET

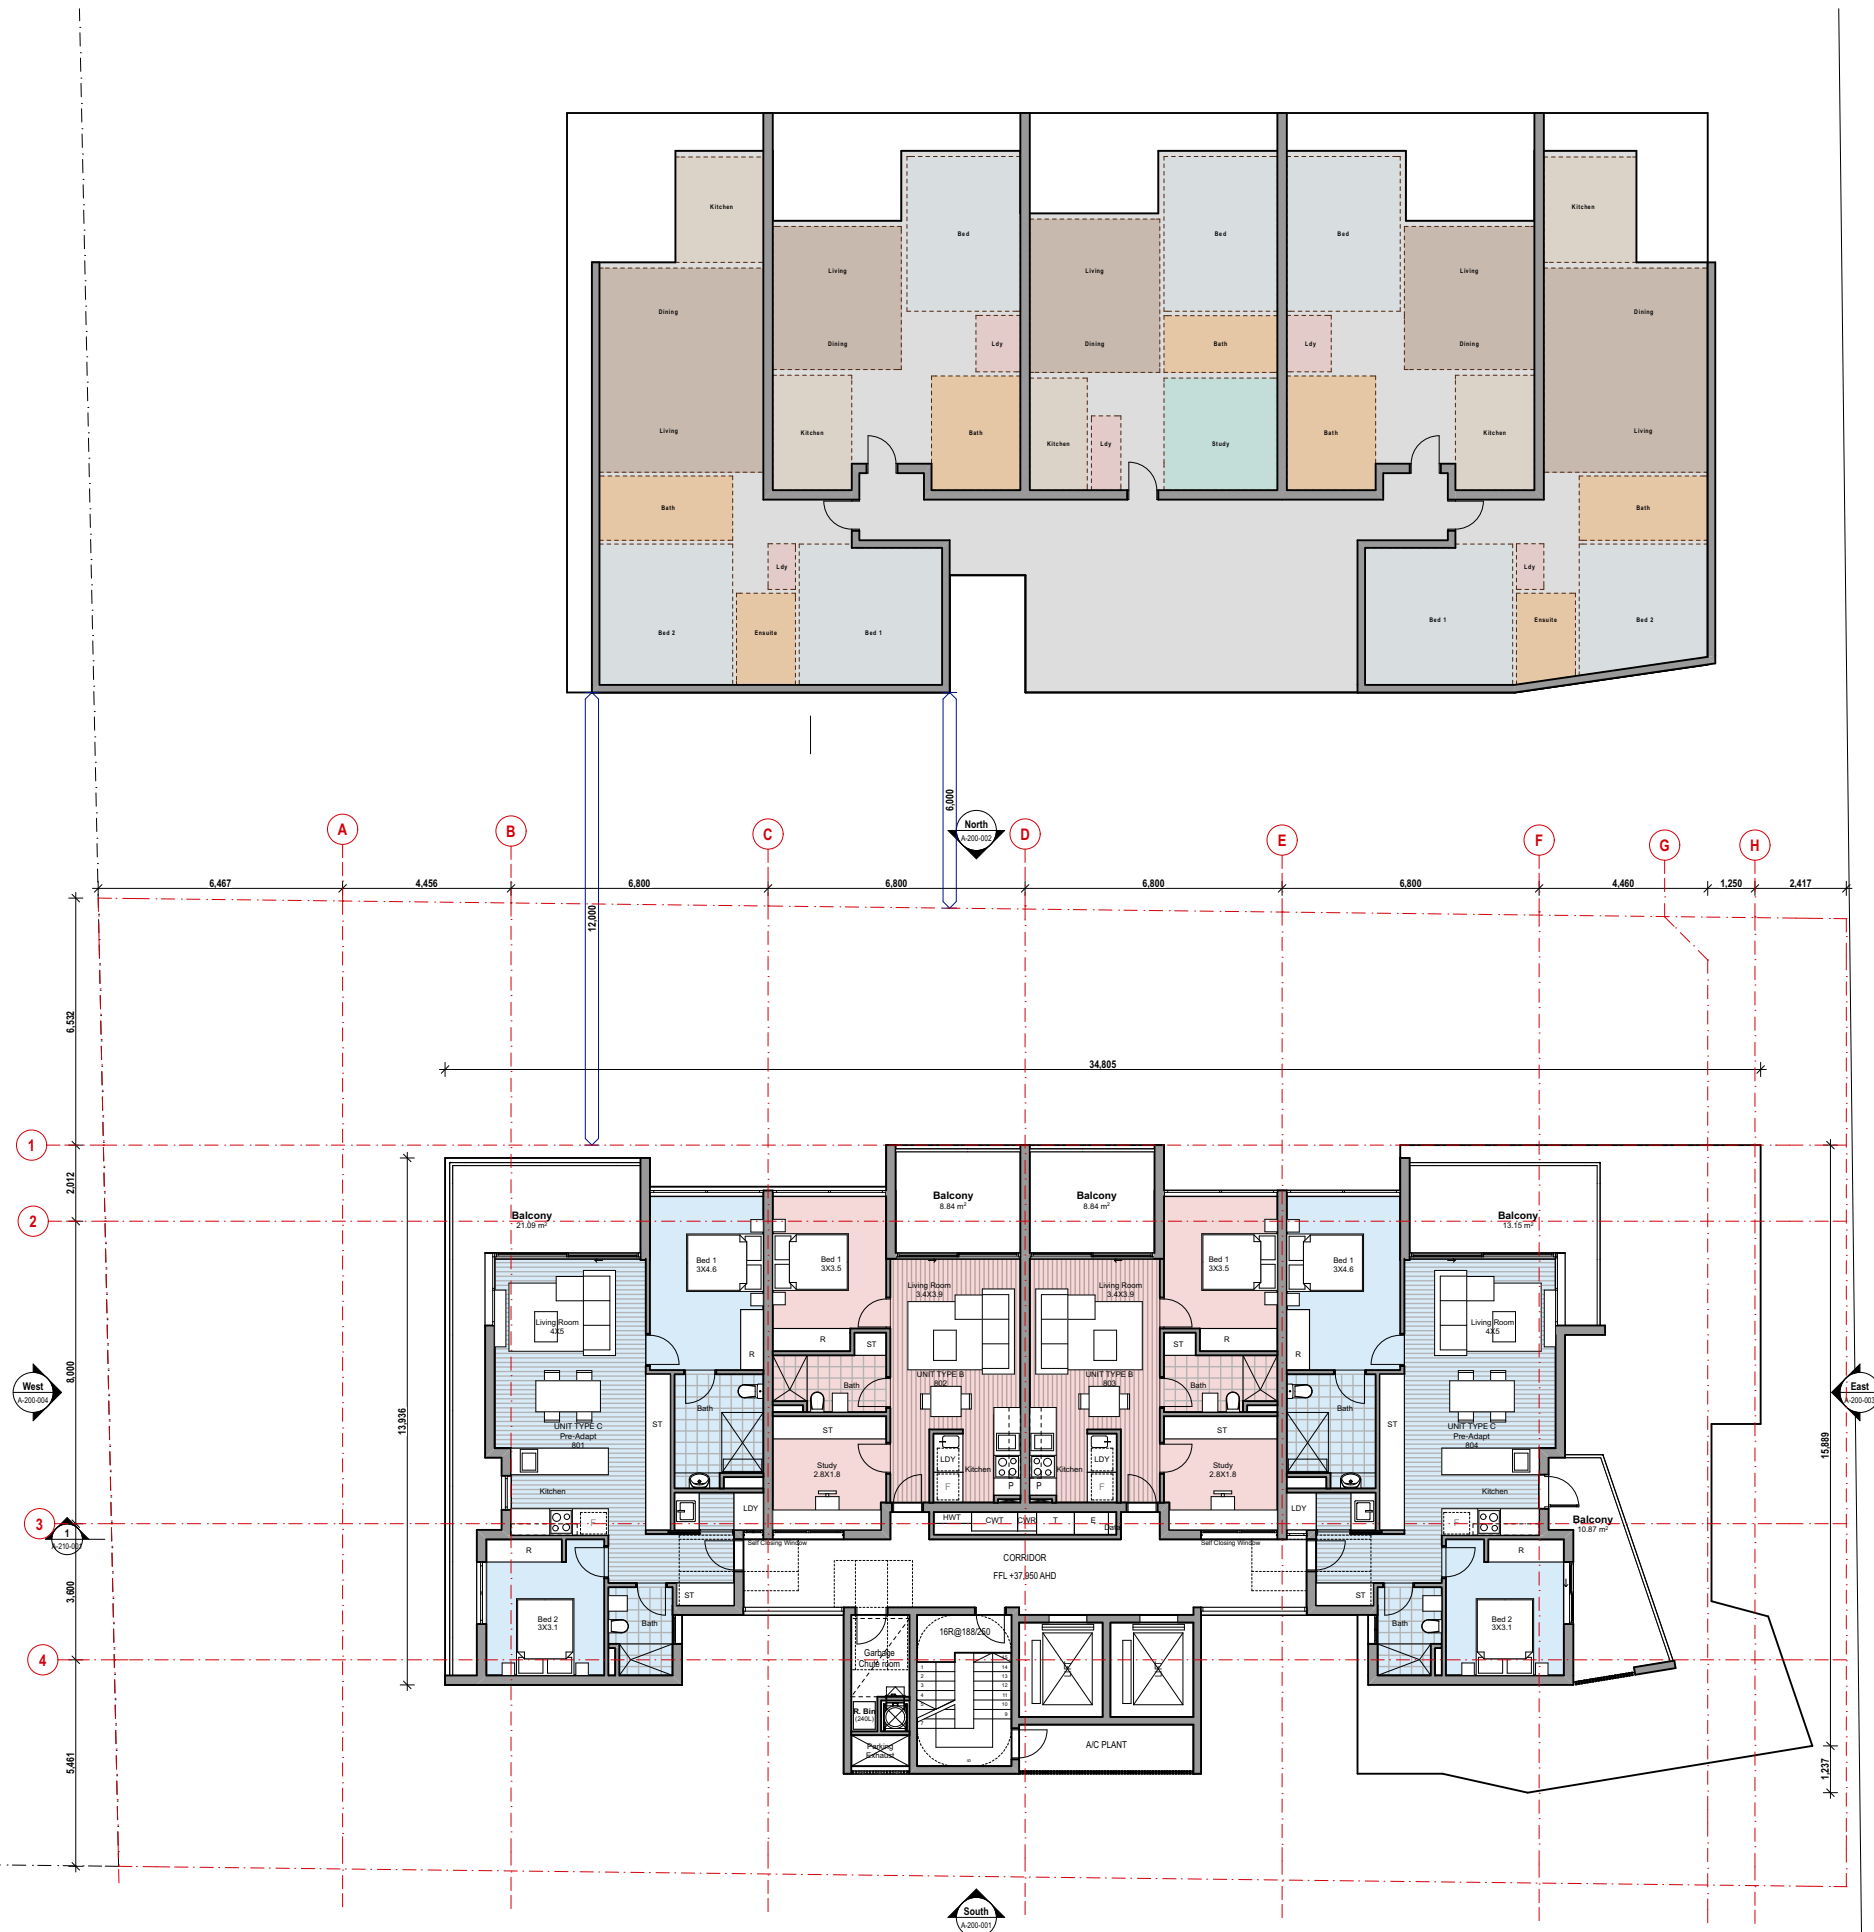 

FORBES STREET

|   |     |             |       |      |   |         |                     |               |            |      |                                                   |      |
|---|-----|-------------|-------|------|---|---------|---------------------|---------------|------------|------|---------------------------------------------------|------|
| <div><div>Fox Johnston</div><div>Level 1, 268A Devonshire Street<br/>Surry Hills<br/>NSW 2010 AUSTRALIA<br/>foxjohnston.com.au</div><div>T + 61 2 9211 2700<br/>F + 61 2 9211 2785<br/>ABN - 63111324353<br/>contact@foxjohnston.com.au</div></div> | Rev | Description | Drawn | Date | ALL LEVELS TO AUSTRALIAN HEIGHT DATUM.<br><br>IT IS THE CONTRACTORS RESPONSIBILITY TO CONFIRM ALL MEASUREMENTS ON SITE PRIOR TO COMMENCEMENT OF WORK. DRAWINGS SHOULD NOT BE SCALED.<br>WRITTEN DIMENSIONS ONLY SHOULD BE TAKEN FROM DRAWINGS. ALL DIMENSIONING IS TO SUBSTRATE BRICKWORK / BLOCKWORK UNLESS OTHERWISE NOTED.<br><br>DESIGN AND DRAWINGS REMAIN COPYRIGHT OF <b>FOX JOHNSTON</b> | Project | 41-43 Forbes Street |               | Job No.    | 1803 | Dwg No.<br><br><b>A - 120</b><br><br><b>- 006</b> | Rev. |
|   |     |             |       |      |   | Title   | Level 8             | Scale         | 1:200 @ A3 |      |                                                   |      |
|   |     |             |       |      |   |         |                     | Date          | 03/04/19   |      |                                                   |      |
|   |     |             |       |      |   |         |                     | Drawn/Checked | PL / CJ    |      |                                                   |      |
|   |     |             |       |      |   |         |                     |               |            |      |                                                   |      |