



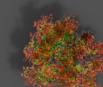

PLANT SCHEDULE

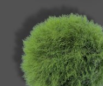



ZONE 1:





SHRUB SPECIES:

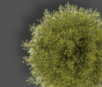


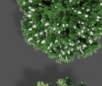
-  Cladium Procerum
-  Carex Appressa
-  Phragmites Australis
-  Juncus Usitatus





ZONE 2:

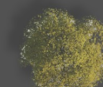TREE SPECIES:

-  Casuarina Glauca
-  Eucalyptus Amplifolia
-  Eucalyptus Baueriana
-  Eucalyptus Saligna x botryoides

-  Eucalyptus Tereticornis
- SHRUB SPECIES:
-  Acacia Binervia
 -  Acacia Floribunda
 -  Acacia Implexa

-  Acacia Parramattensis
-  Bursaria Spinosa
-  Indigophora Australis
-  Callistemon Salignus

-  Leptospermum Polygalifolium
-  Melaleuca Linariifolia
-  Melaleuca Styphelioides
-  Trema Aspera

ZONE 3:

SHRUB SPECIES:

-  Poa Labillardieri

ZONE 4 & 5:

TREE SPECIES:

-  Eucalyptus Tereticornis




NOTE: THIS DRAWING MUST BE READ IN CONJUNCTION WITH THE LANDSCAPE PLAN PREPARED BY ECOHORT, DATED 10/12/2018



LANDSCAPE PLAN

PREPARED BY MICHEAL FOUNTAIN ARCHITECTS
25.09.2019

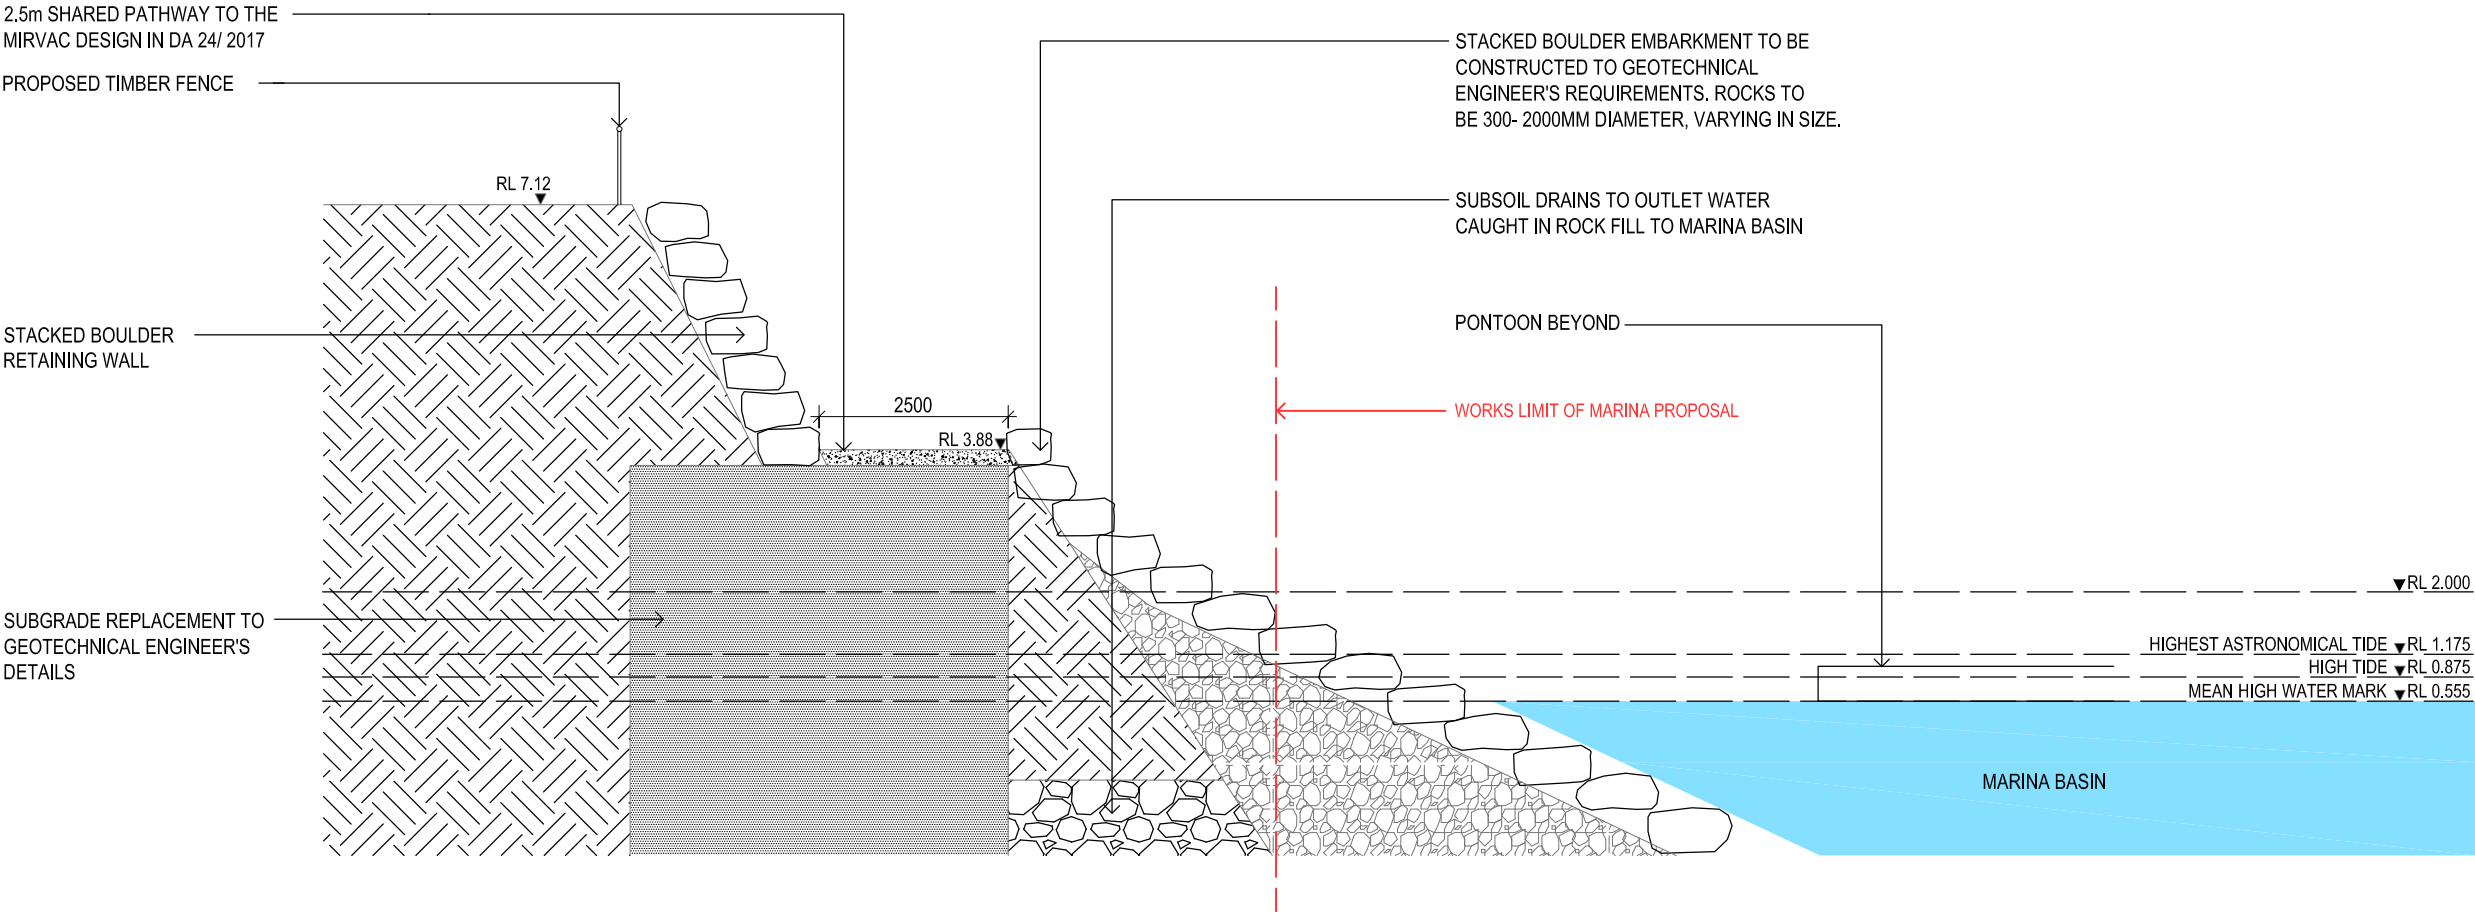

1 SECTION G - G
1 : 100



MICHAEL FOUNTAIN ARCHITECTS PTY. LTD.
2/5 NARABANG WAY BELROSE NSW 2085
TEL (02) 9450 2070 FAX (02) 94502757

ISSUE	AMENDMENT	DATE
A	ISSUE TO CLIENT	27/09/19
B	ISSUE TO CLIENT	11/10/19
C	ISSUE FOR DEVELOPMENT APPLICATION	11/10/19
D	ISSUE FOR DEVELOPMENT APPLICATION	17/10/19

THIS DRAWING IS SUBJECT TO COPYRIGHT AND IS NOT TO BE USED OR REPRODUCED FOR PURPOSES OTHER THAN THE CONSTRUCTION OF THE SUBJECT BUILDING ON THE SUBJECT SITE WITHOUT THE CONSENT OF MICHAEL FOUNTAIN ARCHITECT. FIGURED DIMENSIONS TAKE PRECEDENCE. ALL DIMENSIONS ARE TO BE VERIFIED ON SITE PRIOR TO ORDERING ANY MATERIALS AND/OR BUILDING ELEMENTS AND PRIOR TO COMMENCEMENT OF THE AFFECTED WORKS. ANY DISCREPANCIES ARE TO BE REPORTED TO THE AUTHOR IMMEDIATELY. THIS DRAWING IS NOT TO BE USED FOR CONSTRUCTION UNLESS IT IS ISSUED FOR CONSTRUCTION AND SO MARKED IN THE AMENDMENT COLUMN, AND IS APPROVED AND SIGNED BY THE PRINCIPAL OF MICHAEL FOUNTAIN ARCHITECTS.

CLIENT

ERNEST DUPERE

PROJECT

GEORGE'S COVE MARINA

DRAWING

SECTION G - G

DRAWN

JN

CHKD

MF

APPROVED

MF

SCALE

1 : 100 @ A3

DATE

27/09/19

JOB NO

0914

DRAWING NO


WD - 20

ISSUE

D



MICHAEL FOUNTAIN ARCHITECTS PTY. LTD.
2/5 NARABANG WAY BELROSE NSW 2085
TEL (02) 9450 2070 FAX (02) 94502757

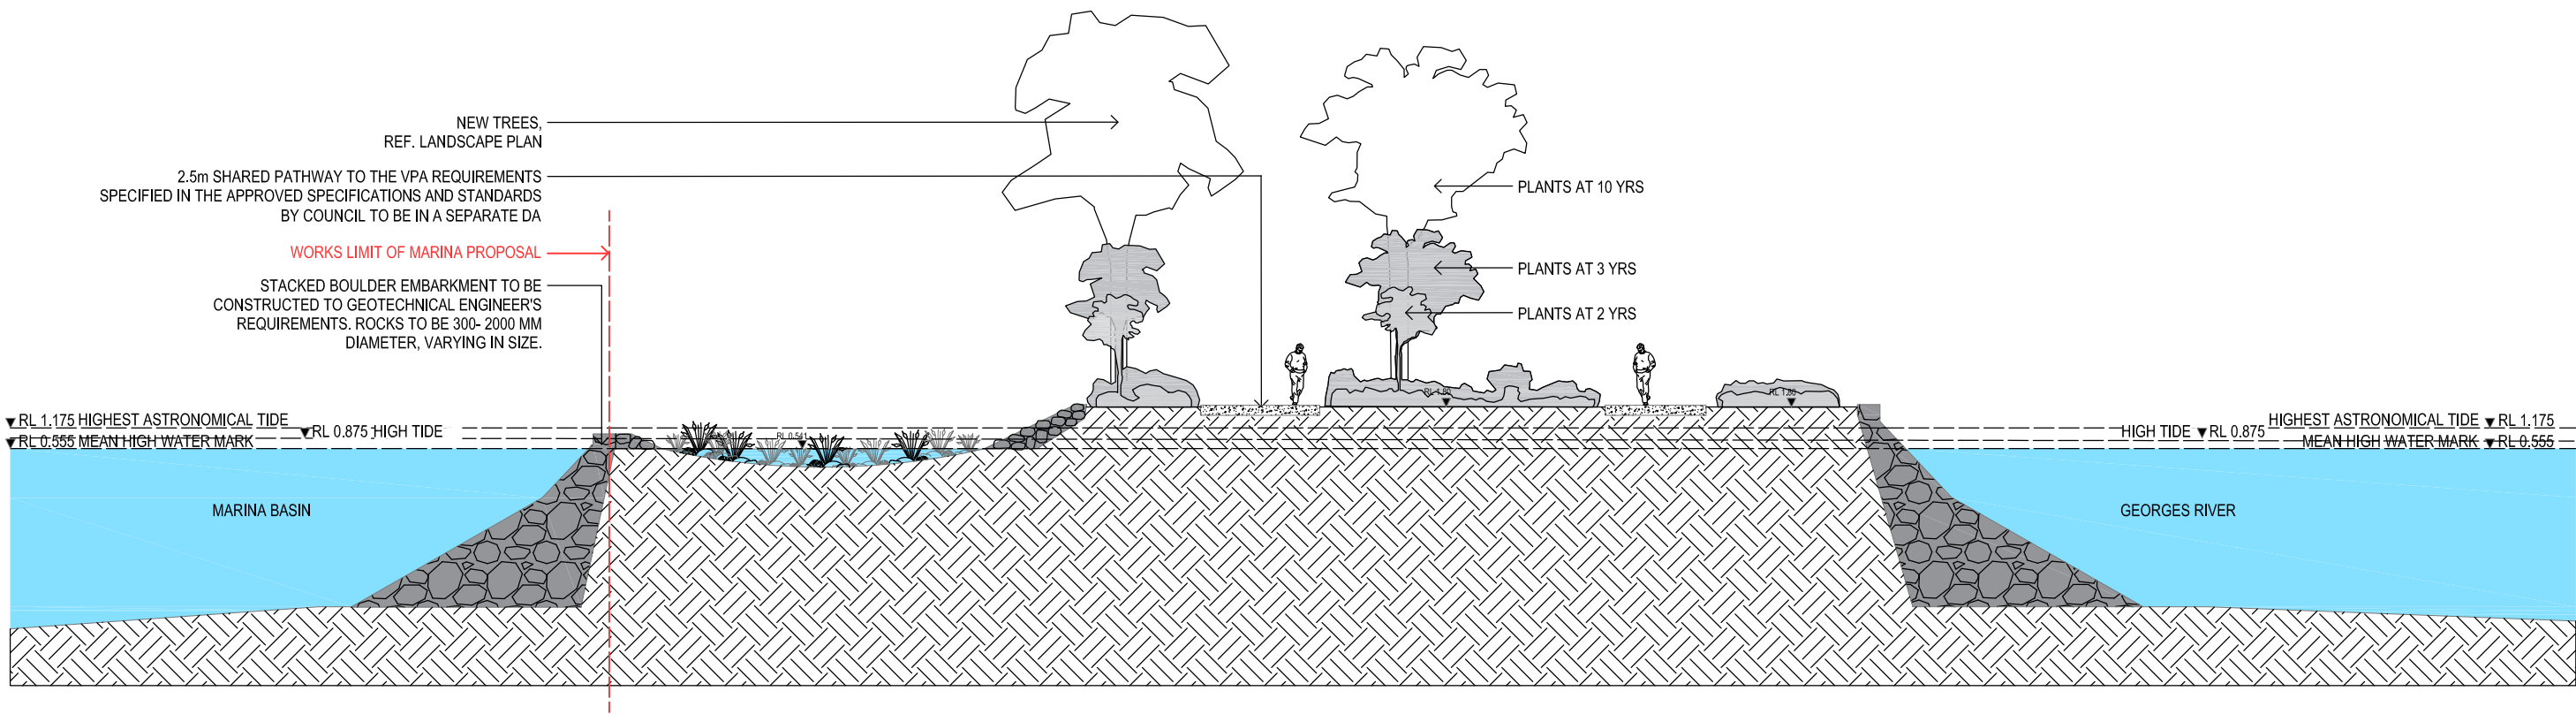

1 SECTION H - H
1 : 200



MICHAEL FOUNTAIN ARCHITECTS PTY. LTD.
2/5 NARABANG WAY BELROSE NSW 2085
TEL (02) 9450 2070 FAX (02) 94502757

ISSUE	AMENDMENT	DATE
A	ISSUE TO CLIENT	27/09/19
B	ISSUE TO CLIENT	11/10/19
C	ISSUE FOR DEVELOPMENT APPLICATION	14/10/19
D	ISSUE FOR DEVELOPMENT APPLICATION	17/10/19

THIS DRAWING IS SUBJECT TO COPYRIGHT AND IS NOT TO BE USED OR REPRODUCED FOR PURPOSES OTHER THAN THE CONSTRUCTION OF THE SUBJECT BUILDING ON THE SUBJECT SITE WITHOUT THE CONSENT OF MICHAEL FOUNTAIN ARCHITECT. FIGURED DIMENSIONS TAKE PRECEDENCE. ALL DIMENSIONS ARE TO BE VERIFIED ON SITE PRIOR TO ORDERING ANY MATERIALS AND/OR BUILDING ELEMENTS AND PRIOR TO COMMENCEMENT OF THE AFFECTED WORKS. ANY DISCREPANCIES ARE TO BE REPORTED TO THE AUTHOR IMMEDIATELY. THIS DRAWING IS NOT TO BE USED FOR CONSTRUCTION UNLESS IT IS ISSUED FOR CONSTRUCTION AND SO MARKED IN THE AMENDMENT COLUMN, AND IS APPROVED AND SIGNED BY THE PRINCIPAL OF MICHAEL FOUNTAIN ARCHITECTS.

CLIENT

ERNEST DUPERE

PROJECT

GEORGE'S COVE MARINA

DRAWING

HEADLAND SECTION

DRAWN

JN

CHKD

MF

APPROVED

NF

SCALE

1 : 200 @ A3

DATE

02/10/19

JOB NO

0914

DRAWING NO

WD - 21

ISSUE

D



MICHAEL FOUNTAIN ARCHITECTS PTY. LTD.
2/5 NARABANG WAY BELROSE NSW 2085
TEL (02) 9450 2070 FAX (02) 94502757