
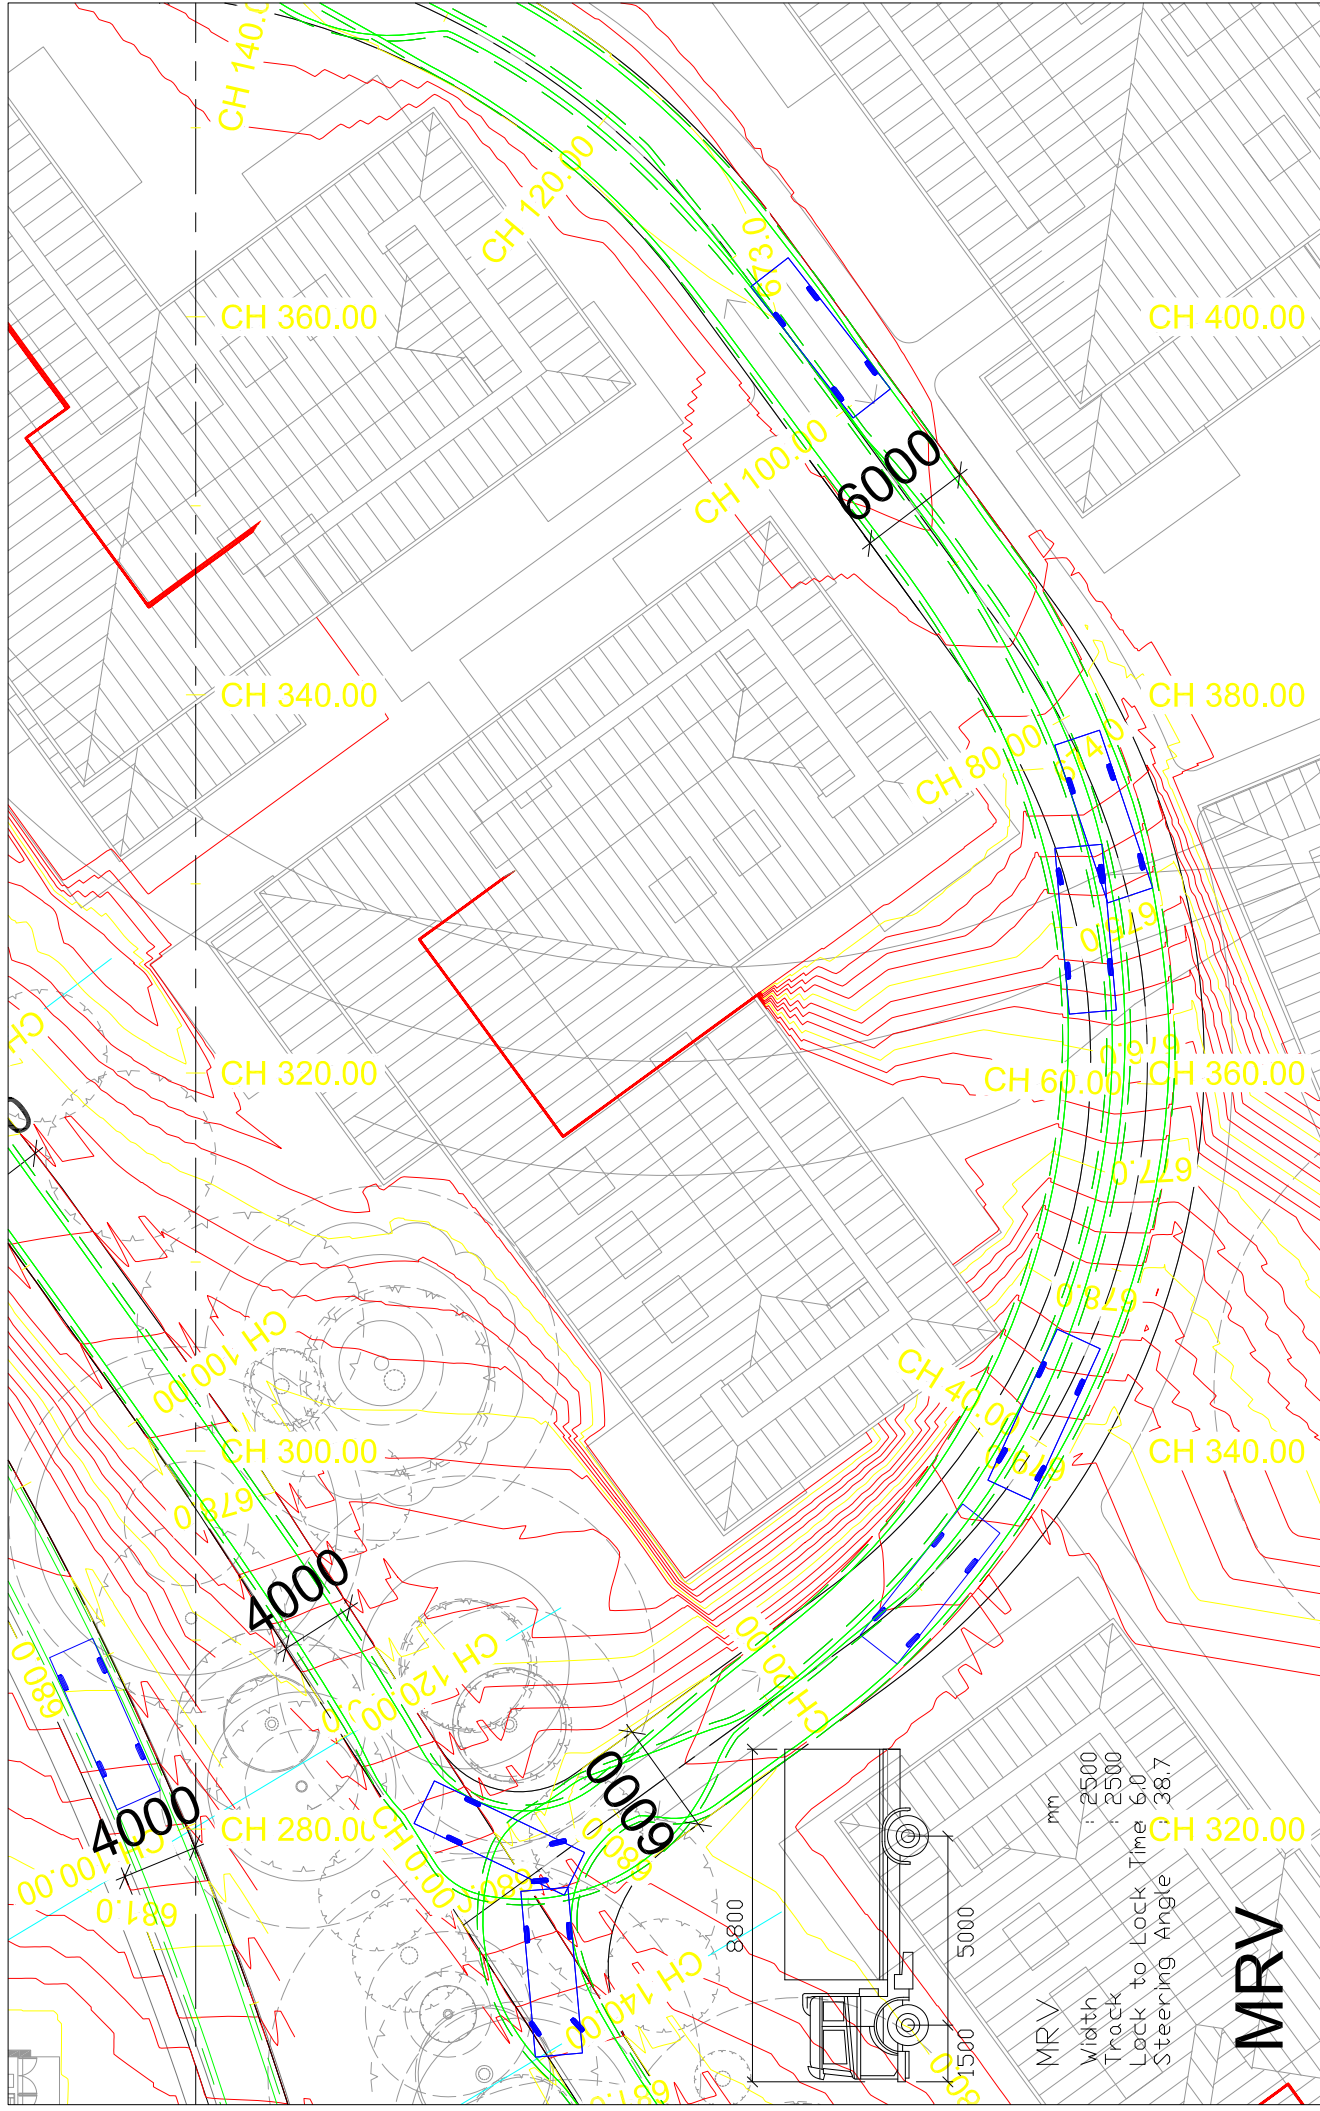


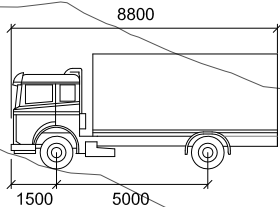


MRV
Width : 2500
Track : 2500
Lock to Lock Time : 6.0
Turning Radius : 10000

MRV

A

B


accessible footpath
max grade of 5%

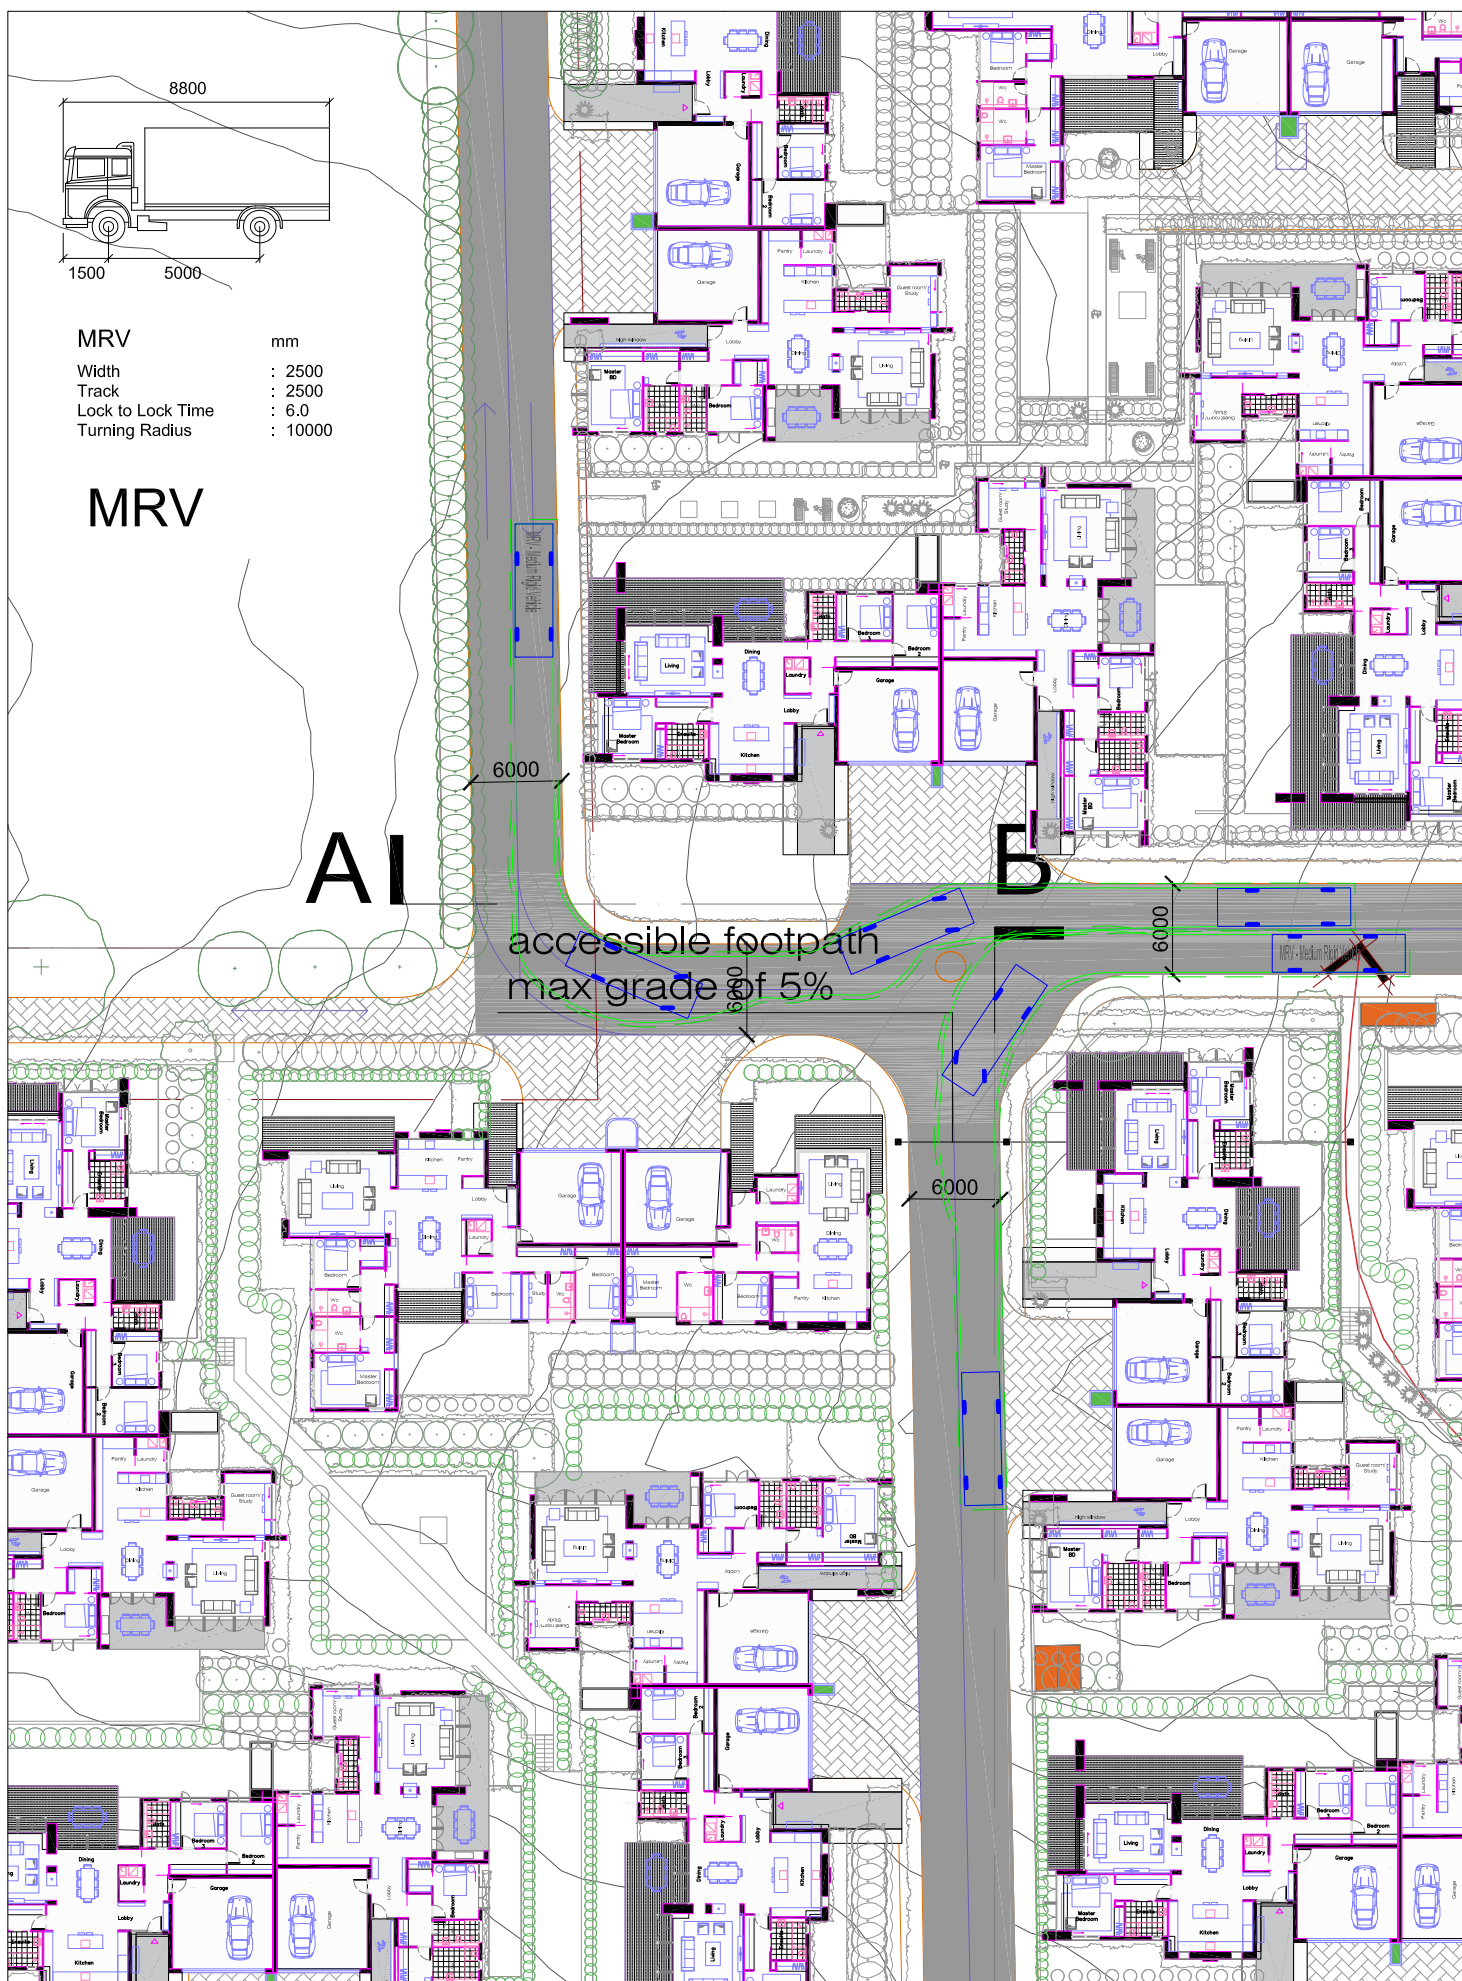

VARGA TRAFFIC PLANNING Pty Ltd
ABN 68 071 702 537
Suite 6, Level 1
20 Young Street
Neutral Bay, NSW 2089

Phone +61 2 9904 3224
PO Box 1868
Neutral Bay, NSW 2089
www.vargatraffic.com.au
Sydney, Australia

PROJECT
RESIDENTIAL DEVELOPMENT

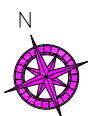

DRAWING TITLE
8.8M MRV TRUCK CIRCULATING PATHS
Entering Western Junction of Site


ADDRESS
2-18 Centennial Road, Bowral

PROJECT NO.
17788
REVIEWED
CHRIS PALMER

1:500 @ A4
DATE DRAWN
2019-4-18
PREPARED
DONALD LEE

VARGA TRAFFIC PLANNING Pty Ltd
Transport, Traffic and Parking Consultants



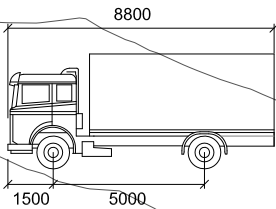

MRV
Width : 2500
Track : 2500
Lock to Lock Time : 6.0
Turning Radius : 10000

MRV


A1

B

accessible footpath
max grade of 5%

VARGA TRAFFIC PLANNING Pty Ltd
ABN 88 071 762 537 Phone +61 2 9904 3224
Suite 6, Level 1 PO Box 1868
20 Young Street Neutral Bay, NSW 2089
www.vargatraffic.com.au
Sydney, Australia

PROJECT
RESIDENTIAL DEVELOPMENT

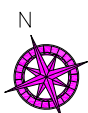


DRAWING TITLE
8.8M MRV TRUCK CIRCULATING PATHS
Exiting Western Junction of Site
ADDRESS
2-18 Centennial Road, Bowral

PROJECT NO.
17788
REVIEWED
CHRIS PALMER

1:500 @ A4
DATE DRAWN
2019-4-18
PREPARED
DONALD LEE

VARGA TRAFFIC PLANNING Pty Ltd
Transport, Traffic and Parking Consultants

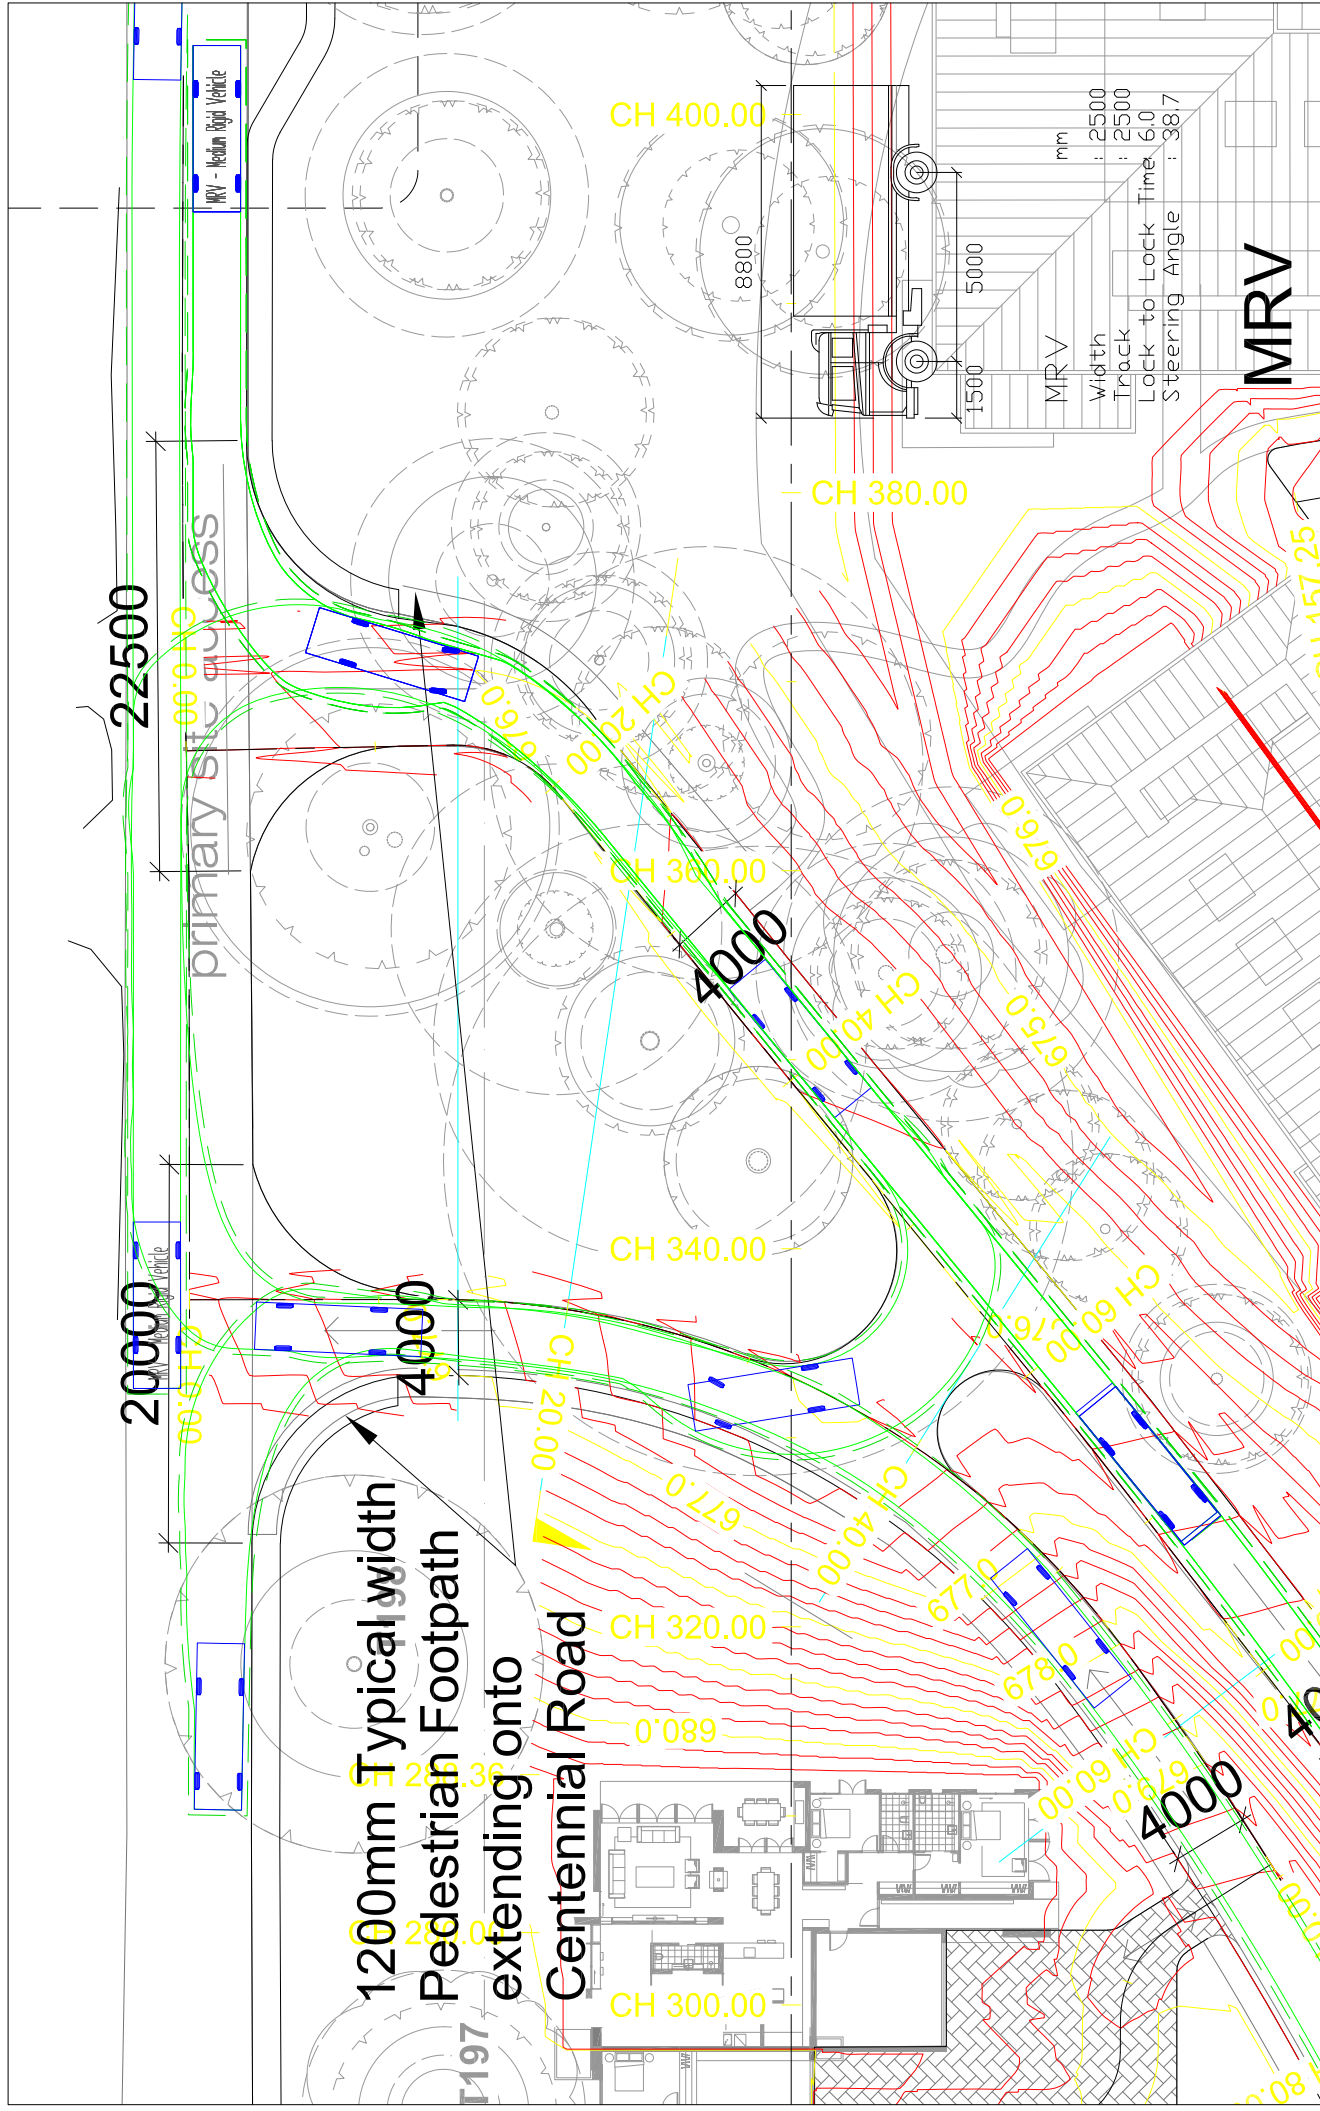

VARGA TRAFFIC PLANNING Pty Ltd
Transport, Traffic and Parking Consultants


PROJECT
RESIDENTIAL DEVELOPMENT


DATE 16/04/2024
ASIN 88 071 702 537
SALES 6, Level 1
ADDRESS Neutral Bay, NSW 2089
PHONE +61 6 9454 1024
WWW www.varga.com.au

PROJECT NO. 17788
REVIEWED CHRIS PALMER
DATE DRAWN 2019-4-18
PREPARED DONALD LEE

SCALE 1:400 @ A4

BRADING TITLE 8.8M MRV TRUCKTURNING PATHS
ENTERING / EXITING SITE ADDRESS 2-18 Centennial Road, Bowral

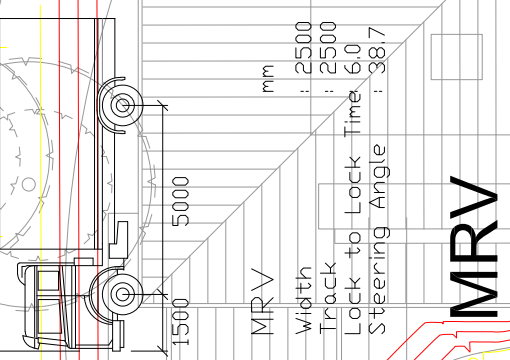

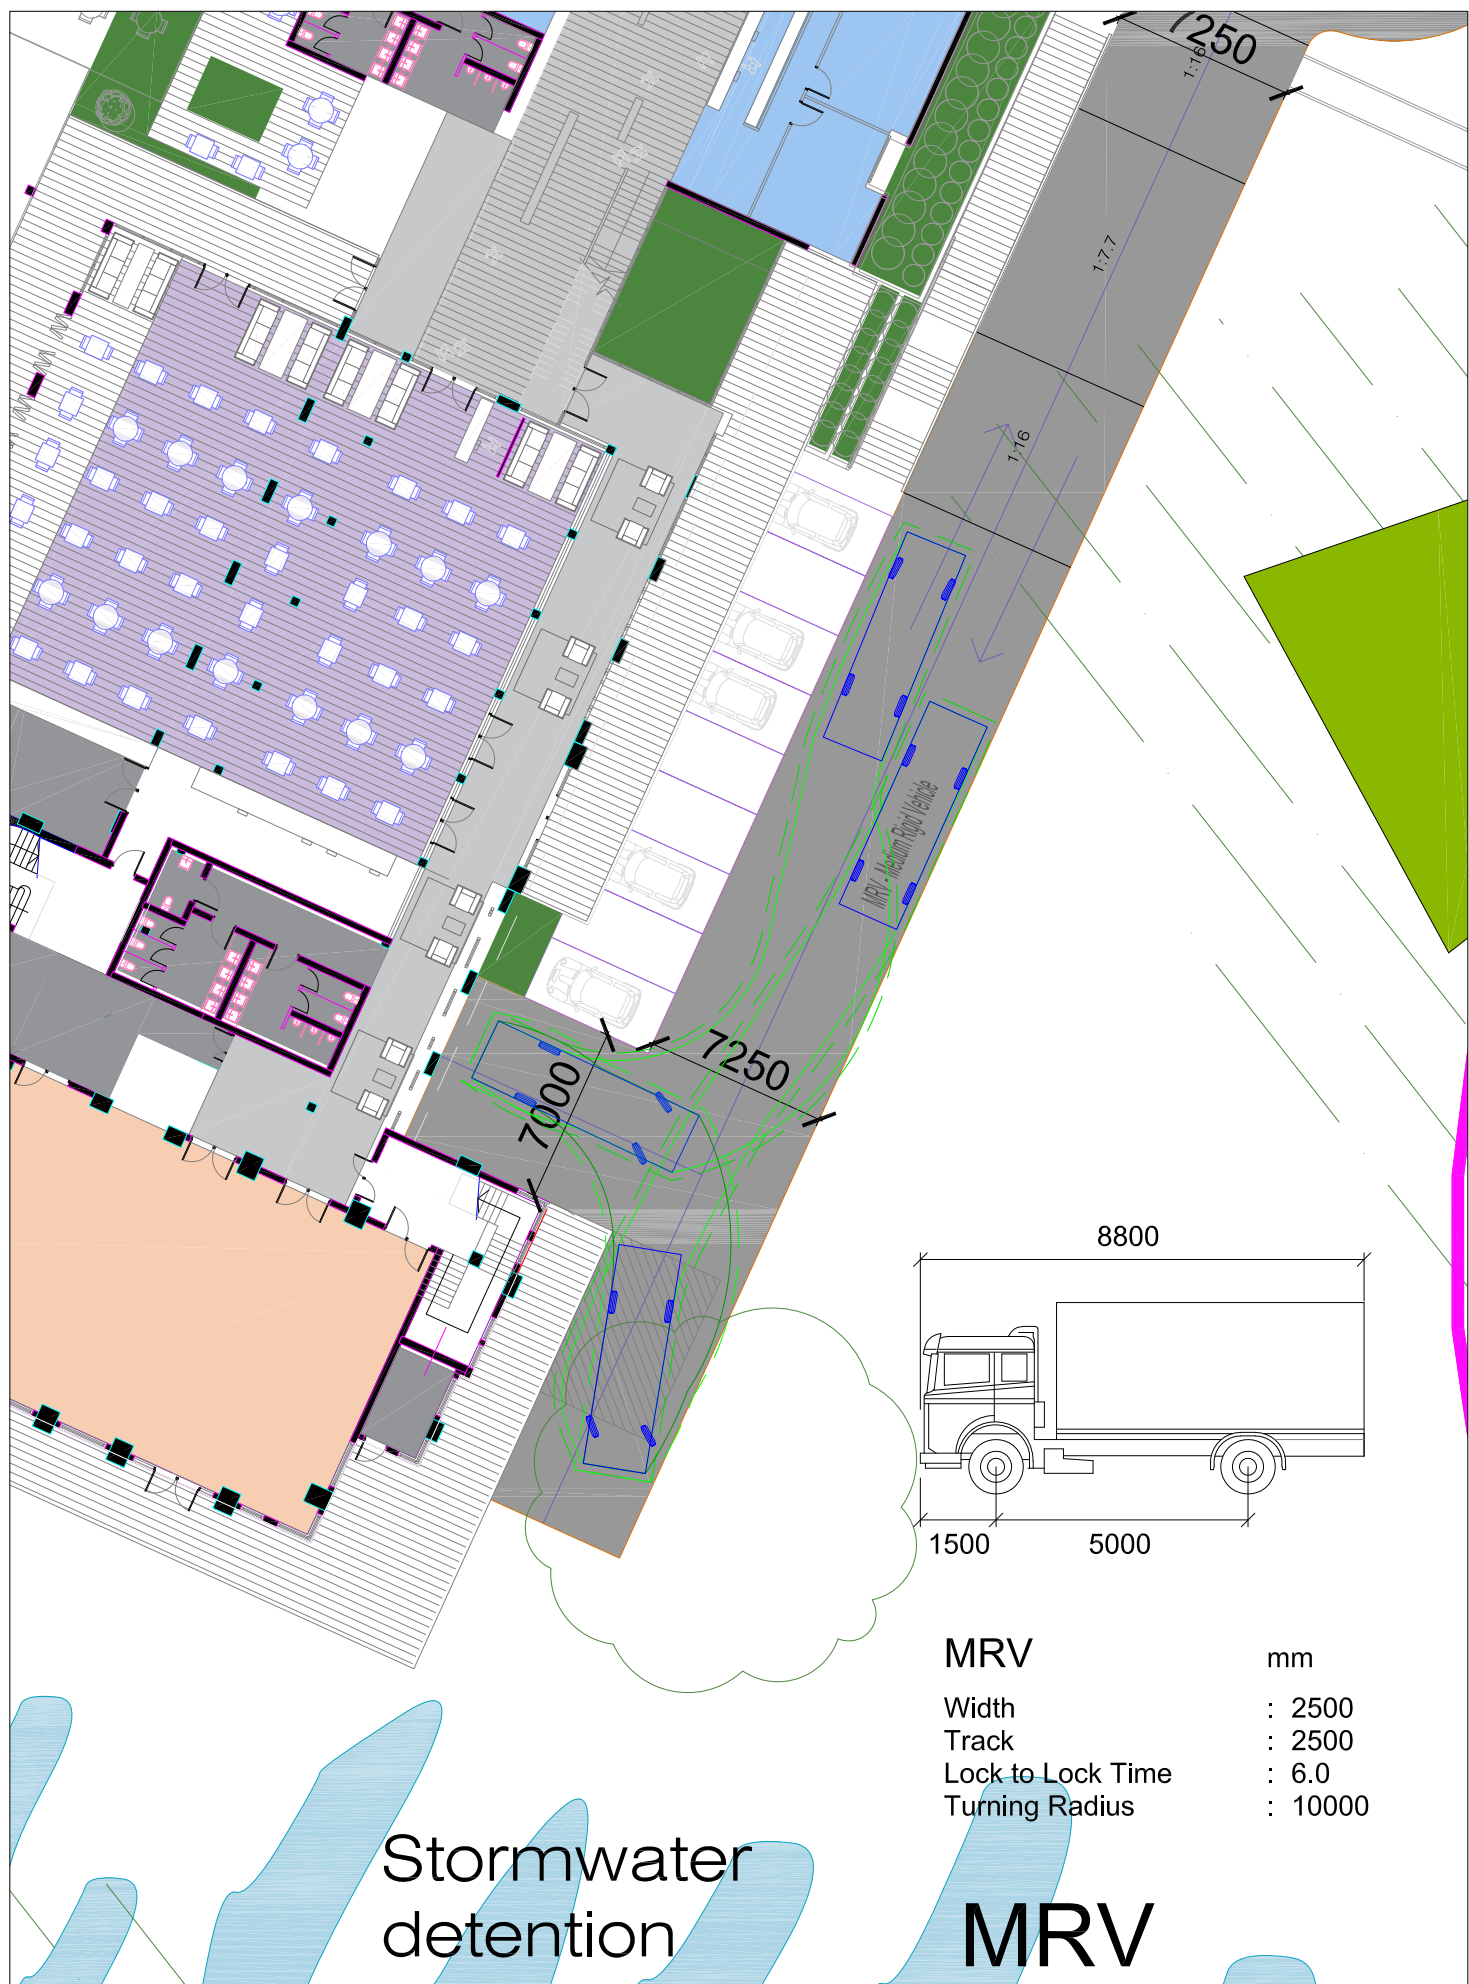


MRV	mm
Width	: 2500
Track	: 2500
Lock to Lock Time	: 6.0
Turning Radius	: 10000

MRV

VARGA TRAFFIC PLANNING Pty Ltd
ABN 88 071 702 537
Suite 6, Level 1
20 Young Street
Neutral Bay, NSW 2089

Phone +61 2 9904 3224
PO Box 1868
Neutral Bay, NSW 2089
www.vargatraffic.com.au
Sydney, Australia

PROJECT
RESIDENTIAL DEVELOPMENT

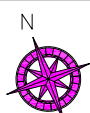

DRAWING TITLE
8.8M MRV TRUCK TURNING PATH
U-Turning Out of Site

ADDRESS
2-18 Centennial Road, Bowral

PROJECT NO.
17788
REVIEWED
CHRIS PALMER

1:300 @ A4
DATE DRAWN
2019-4-18
PREPARED
DONALD LEE

VARGA TRAFFIC PLANNING Pty Ltd
Transport, Traffic and Parking Consultants

