




VARGA TRAFFIC PLANNING PTY LTD
ABN 88 071 732 537
Suite 6, Level 1
www.varga.com.au
Neutral Bay, NSW 2059

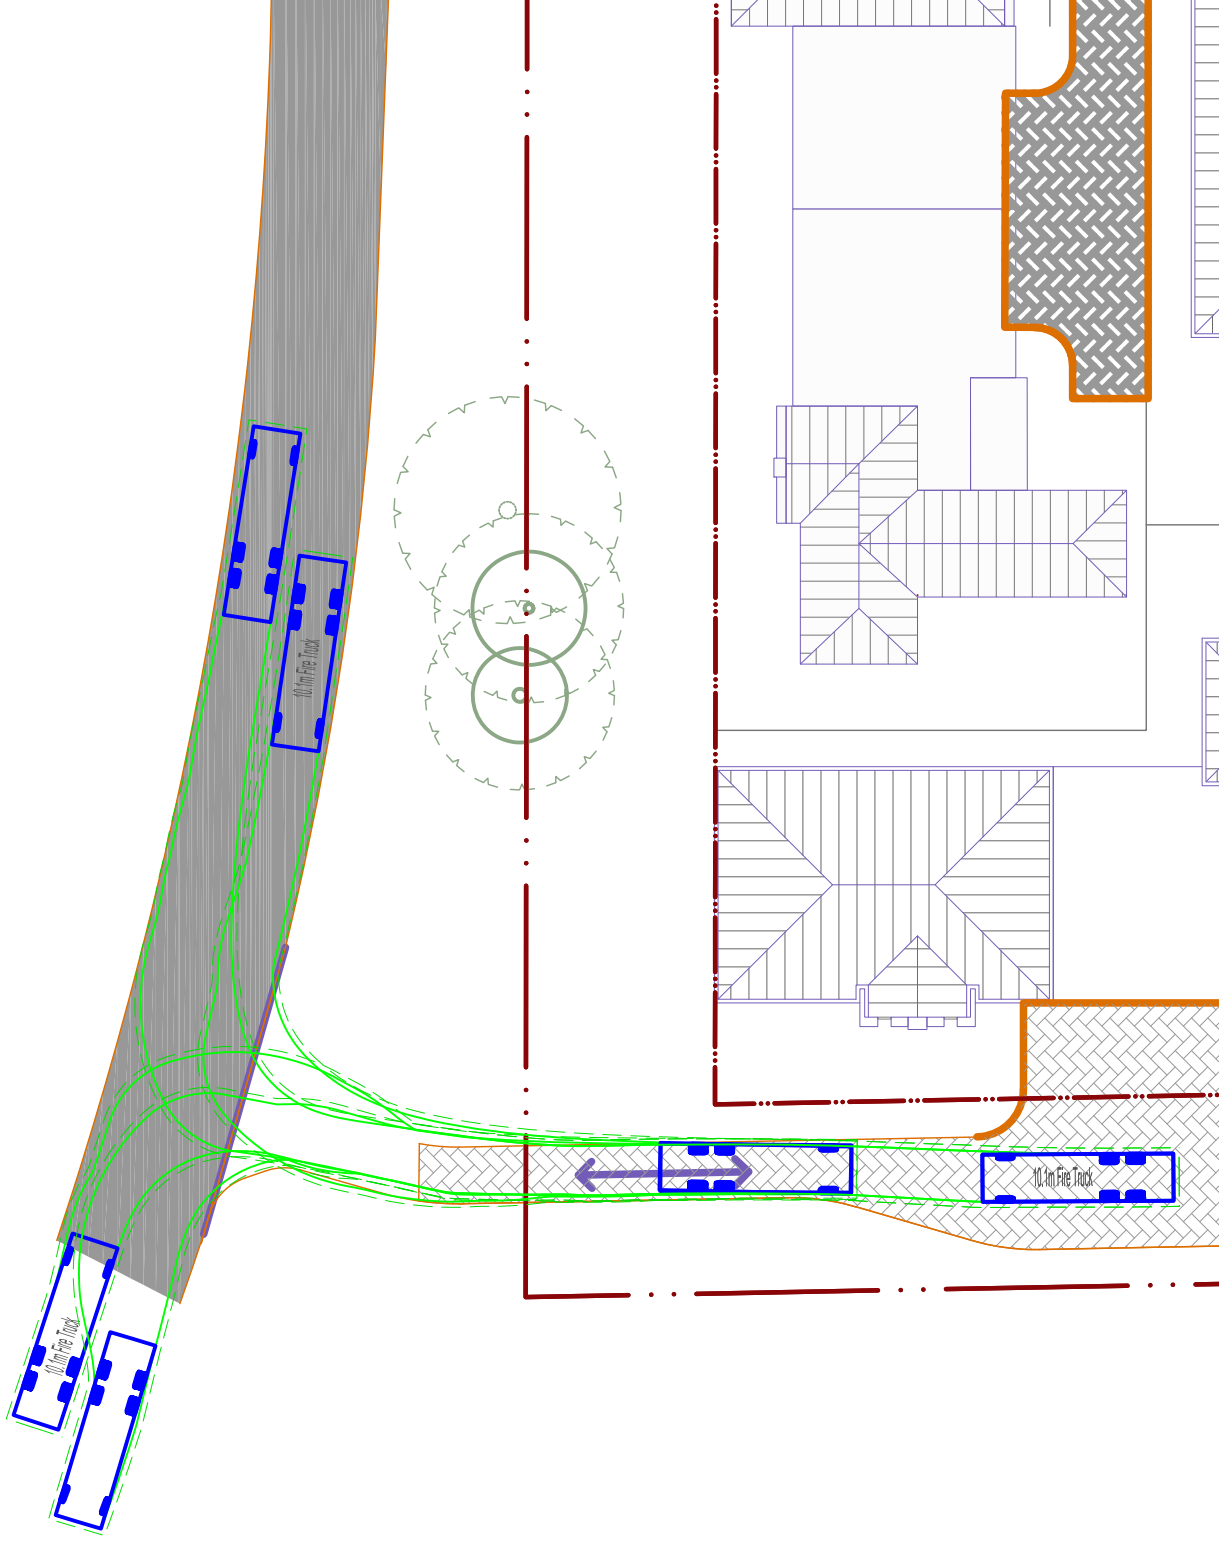

DRAWING TITLE
10.1M LONG FIRE TRUCK TURNING PATHS
Entering / Exiting Secondary Service Access Only Driveway
ADDRESS
2-18 Centennial Road, Bowral

1:400 @ A4

DATE DRAWN
2019-5-22
PREPARED
DONALD LEE

PROJECT NO.
17788
REVIEWED
CHRIS PALMER

VARGA TRAFFIC PLANNING PTY LTD
Transport, Traffic and Parking Consultants



PROJECT
RESIDENTIAL DEVELOPMENT