


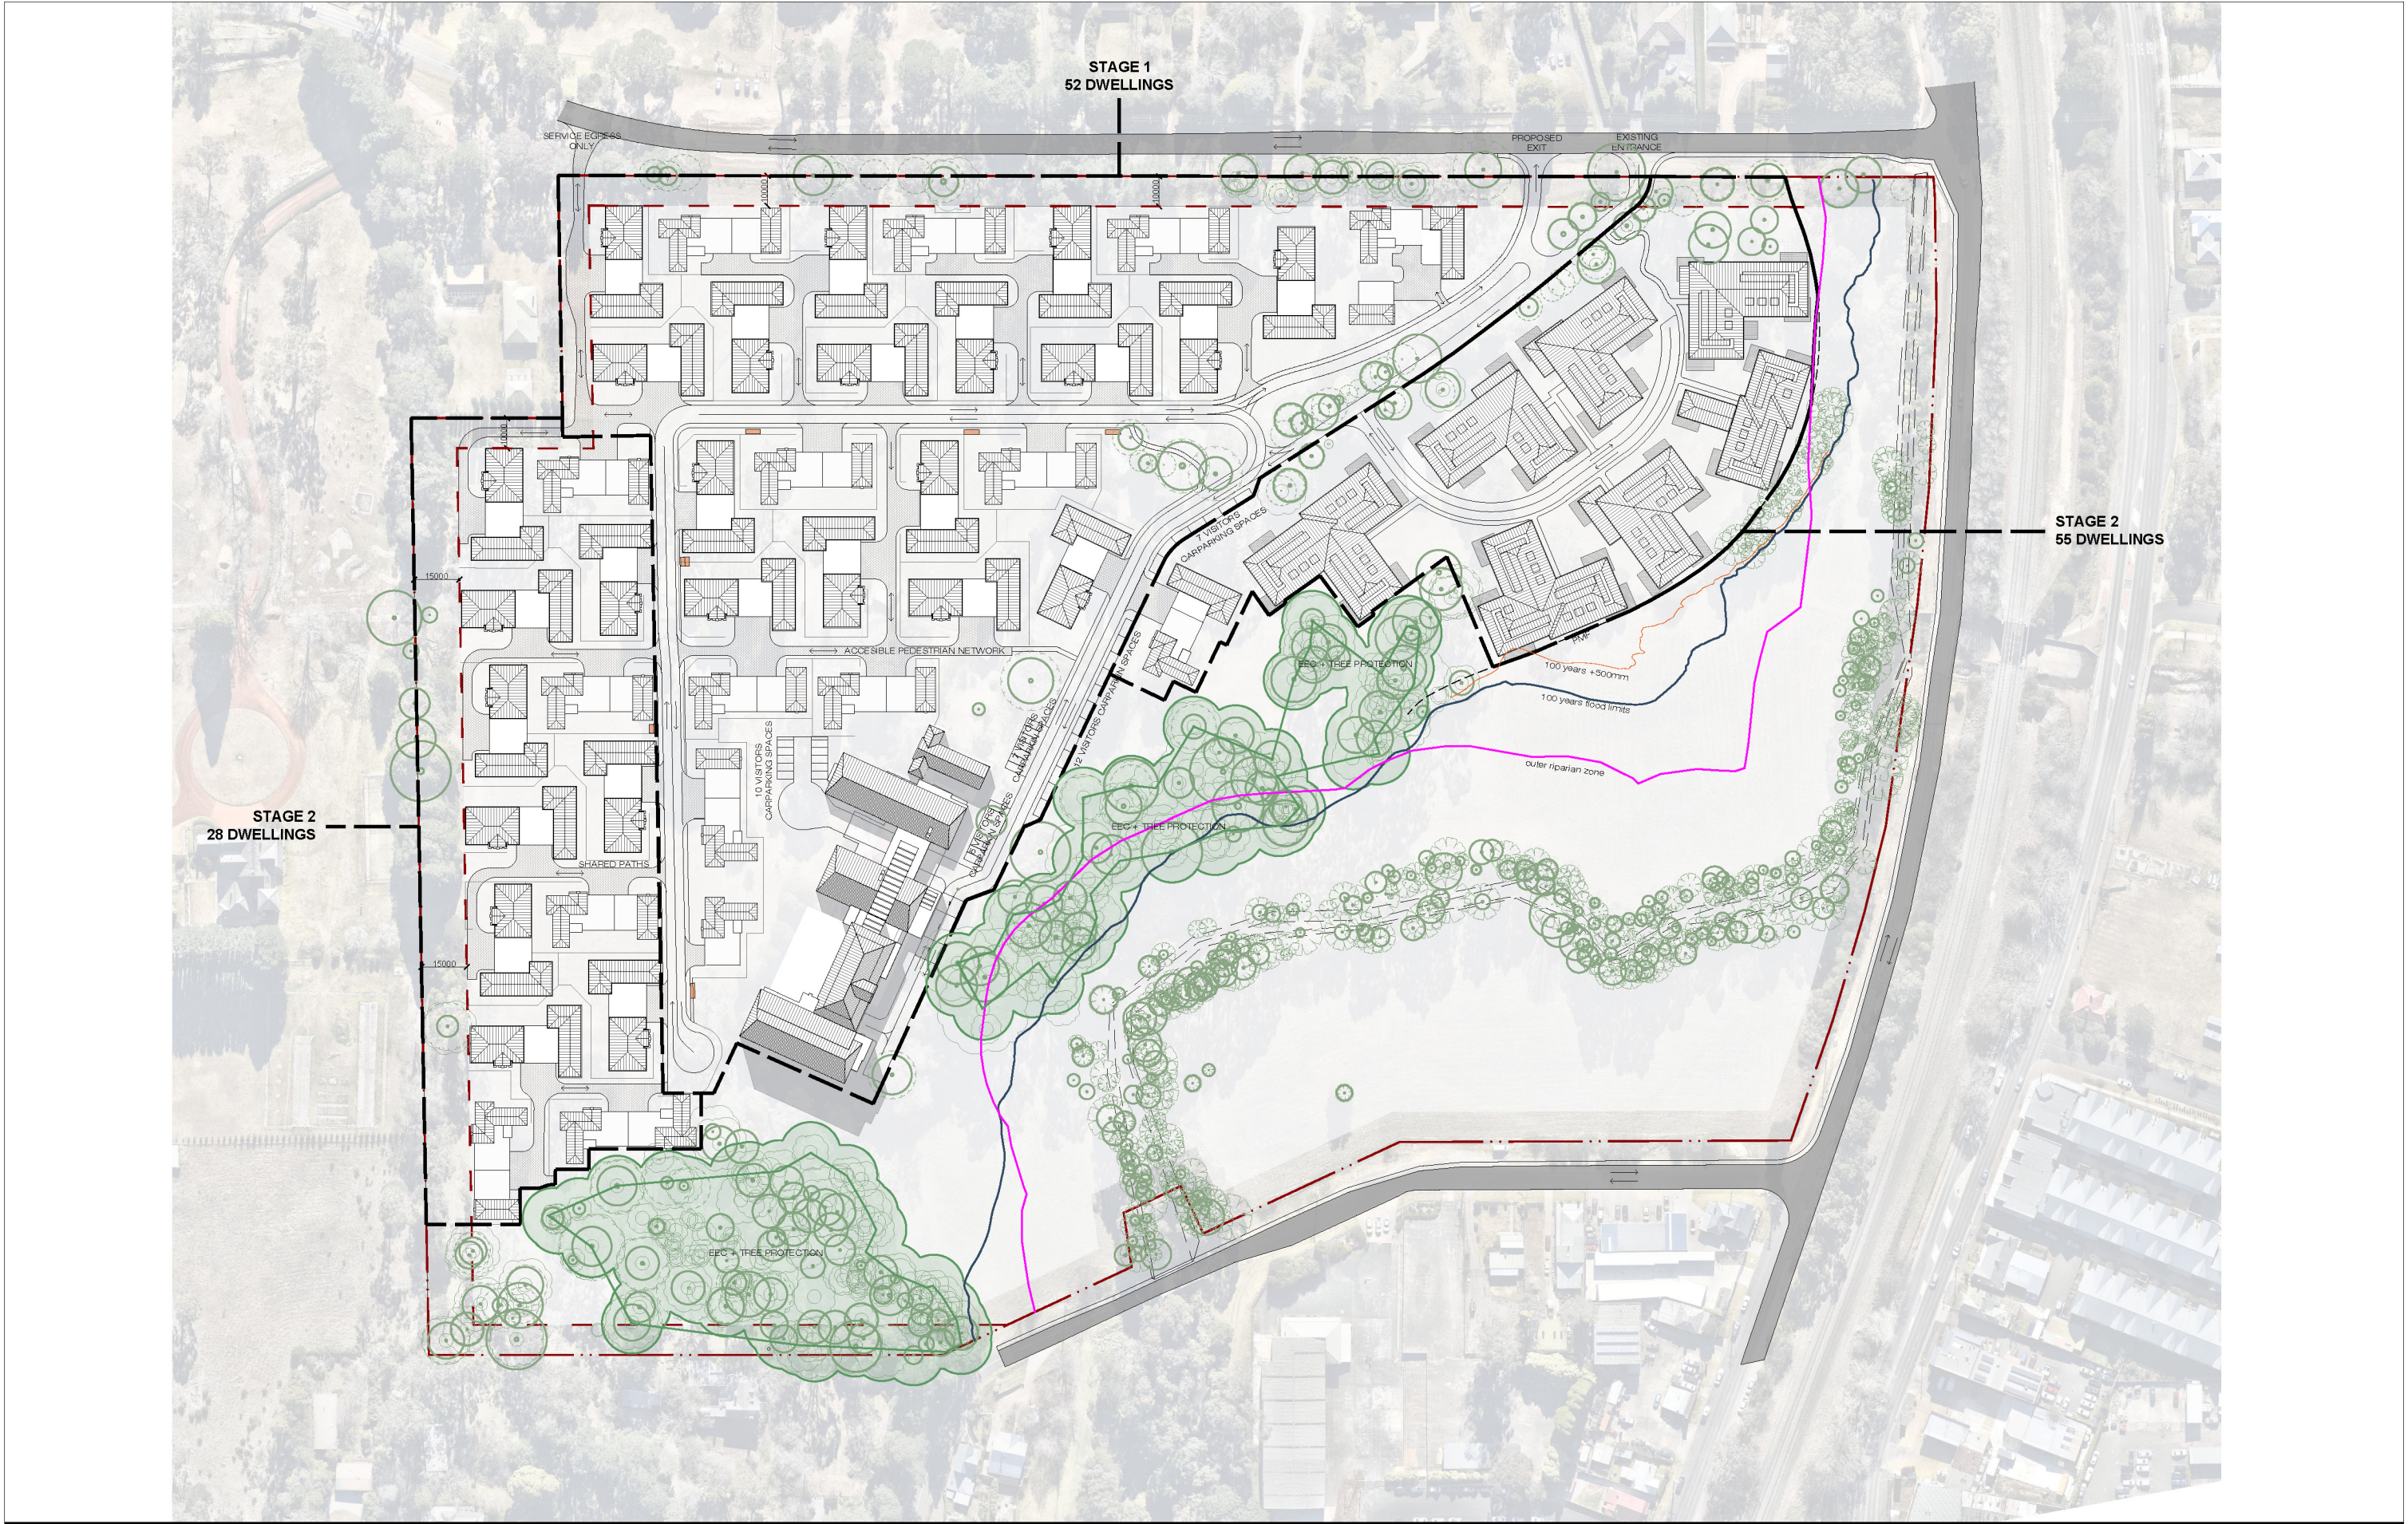

IMPORTANT NOTES:
Do not scale from drawings. All dimensions shall be checked on site before commencement of work. All discrepancies shall be brought to the attention of the Architect. Larger scale drawings and written dimensions take precedence. This drawing is copyright and the property of the author, and must not be retained, copied or used without the express authority of MARCHESE PARTNERS INTERNATIONAL PTY. LTD.

PRELIMINARY
NOT FOR CONSTRUCTION

REVISION	DATE	DESCRIPTION	BY
A	2017.11.21	ISSUED FOR COORDINATION	AT
B	2017.12.04	ISSUED FOR COORDINATION	AT
C	2017.12.12	ISSUED FOR COORDINATION	AT
D	2017.12.15	ISSUED FOR COORDINATION	AT
E	2017.12.20	DA	AT
F	2018.09.11	DA AMENDMENTS	AT
G	2019.02.12	DA AMENDMENTS	CS
H	2019.04.05	DA AMENDMENTS	CS

marchesepartners

Marchese Partners International Pty Ltd
Level 1, 53 Walker Street, North Sydney, NSW 2060, Australia
P +61 2 9922 4375 F +61 2 9929 5786 E info@marchesepartners.com
www.marchesepartners.com
Sydney • Brisbane • Canberra • Melbourne • Adelaide • Perth
London • Kuala Lumpur • Auckland • Christchurch
ABN 20 098 552 151

CLIENT
Waterbrook
43 Bridge st, Hurstville NSW 2220
P +61 2 9199 8775

PROJECT
2-18 Centennial Road, Bowral, 2576

DRAWING TITLE
CONCEPT MASTERPLAN

SCALE	DATE	DRAWN	CHECKED
1:1000@A1 1:2000@A3	2019.02.12	CS	PS

JOB	DRAWING	REVISION
16104	DA.M.1.01	H