

LEGEND

PROPOSED DESIGN SURFACE

EXISTING SURFACE

RETAINING WALL

NOTE

1. EXISTING SURFACE TO BE CONFIRMED PRIOR TO ANY WORKS.

SECTION 1
1:500 (H)
1:100 (V)

FRASERS
PROPERTY

Client

Project

Scale

1:500

1:100

Issue

01

CONSTRUCTION CERTIFICATE

CONSTRUCTION SUBJECT TO APPROVAL

AS SHOWN

A1

Original Size

A1

Height

AHD

Datum

MGA

Grid

1:100

Filename

K:\0000243\Subarea_Precinct A_Serial\Project Working\02 Drawings\CA-151\A00310.mxd

ARCADIS

Arcadis Australia Pacific Pty Limited
Level 10, 100 Market Street
SYDNEY NSW 2000
Tel No: +61 2 8607 5000
Fax No: +61 2 8607 5001
arccadis.com

Project No.

CA-151

Issue

01

Shell Cove Precinct A

Site Sections

Sheet 1 of 6

Issue

01

Issue


01

LEGEND


- PROPOSED DESIGN SURFACE
- EXISTING SURFACE
- RETAINING WALL

NOTE

1. EXISTING SURFACE TO BE CONFIRMED PRIOR TO ANY WORKS.

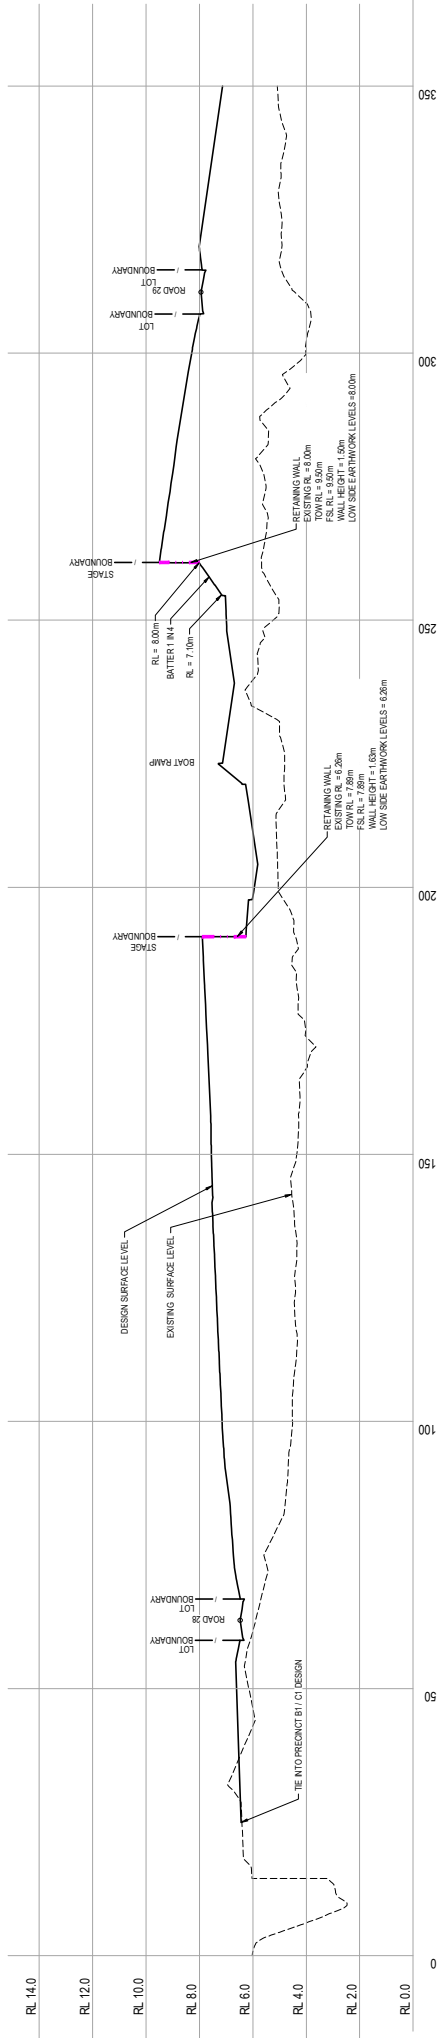

SECTION 2
1:500 (H)
1:100 (V)
C-A-141

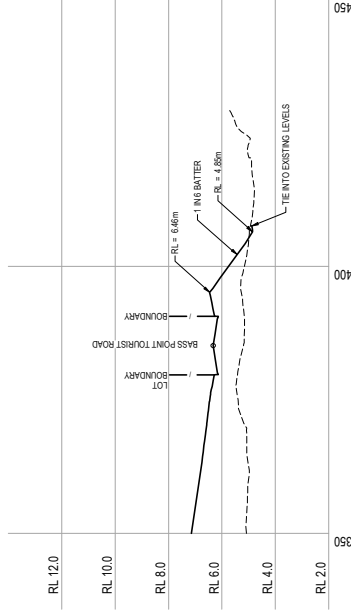

SECTION 2
1:500 (H)
1:100 (V)
C-A-141

FRASERS
PROPERTY

Client

Scale

0 10 20 30 40 50m

1:500

Scale

0 2 4 6 8 10m

1:100

Sheet

CONSTRUCTION CERTIFICATE
CONSTRUCTION SUBJECT TO APPROVAL

AS SHOWN

Original Size

Height

Weight

Grid

Drawn

Checked

Approved

Issue

Project

SHELL COVE
PRECINCT A

Site Sections

SHEET 2 OF 6

ARCADIS

Arcadis Australia Pacific Pty Limited
Level 11, 100 Market Street
SYDNEY NSW 2000
Tel No: +61 2 8607 5000
Fax No: +61 2 8607 8001
aracis.com

Drawing No.

Project No.

Issue

Issue

01



ISSUE FOR INFORMATION

Description

Date




100mm or Original

5 Sept 2018 3:38 PM

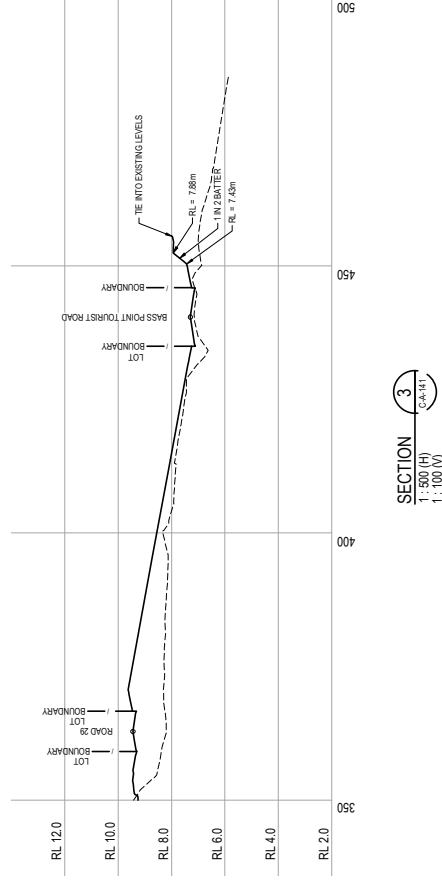
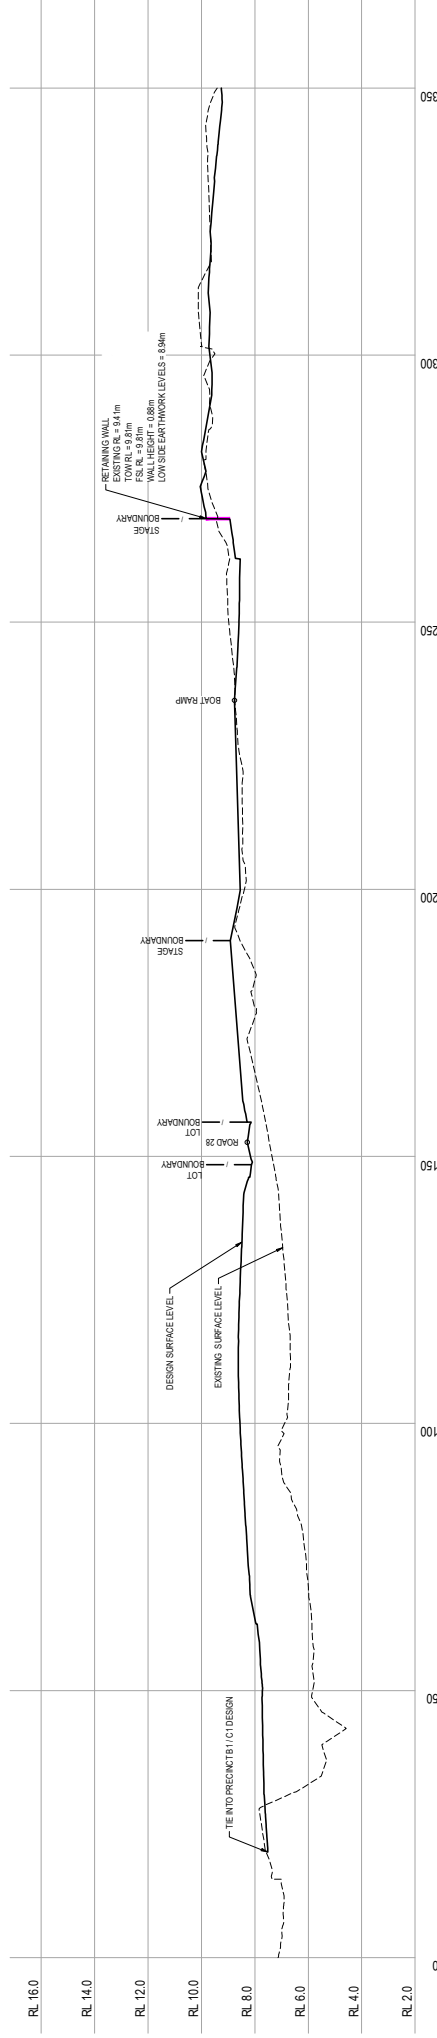
[illegible]

Status	CONSTRUCTION CERTIFICATE				Current Issue		Signatures
	CONSTRUCTION SUBJECT TO APPROVAL				Drawn	C. FIORELINO	
	AS SHOWN				Designed	M. LATORRE	
	Original Size	A1	Checked	A. CARDOSO			
	Height	AHD	Drawn	A. JEVION			
	Grid	MGA					
	Filename: C:\000824\3D\Status Sheet - A-000000.dwg						

Project	SHELL COVE PRECINCT A
Title	SITE SECTIONS SHEET 3 OF 6

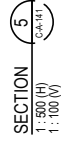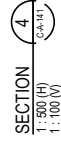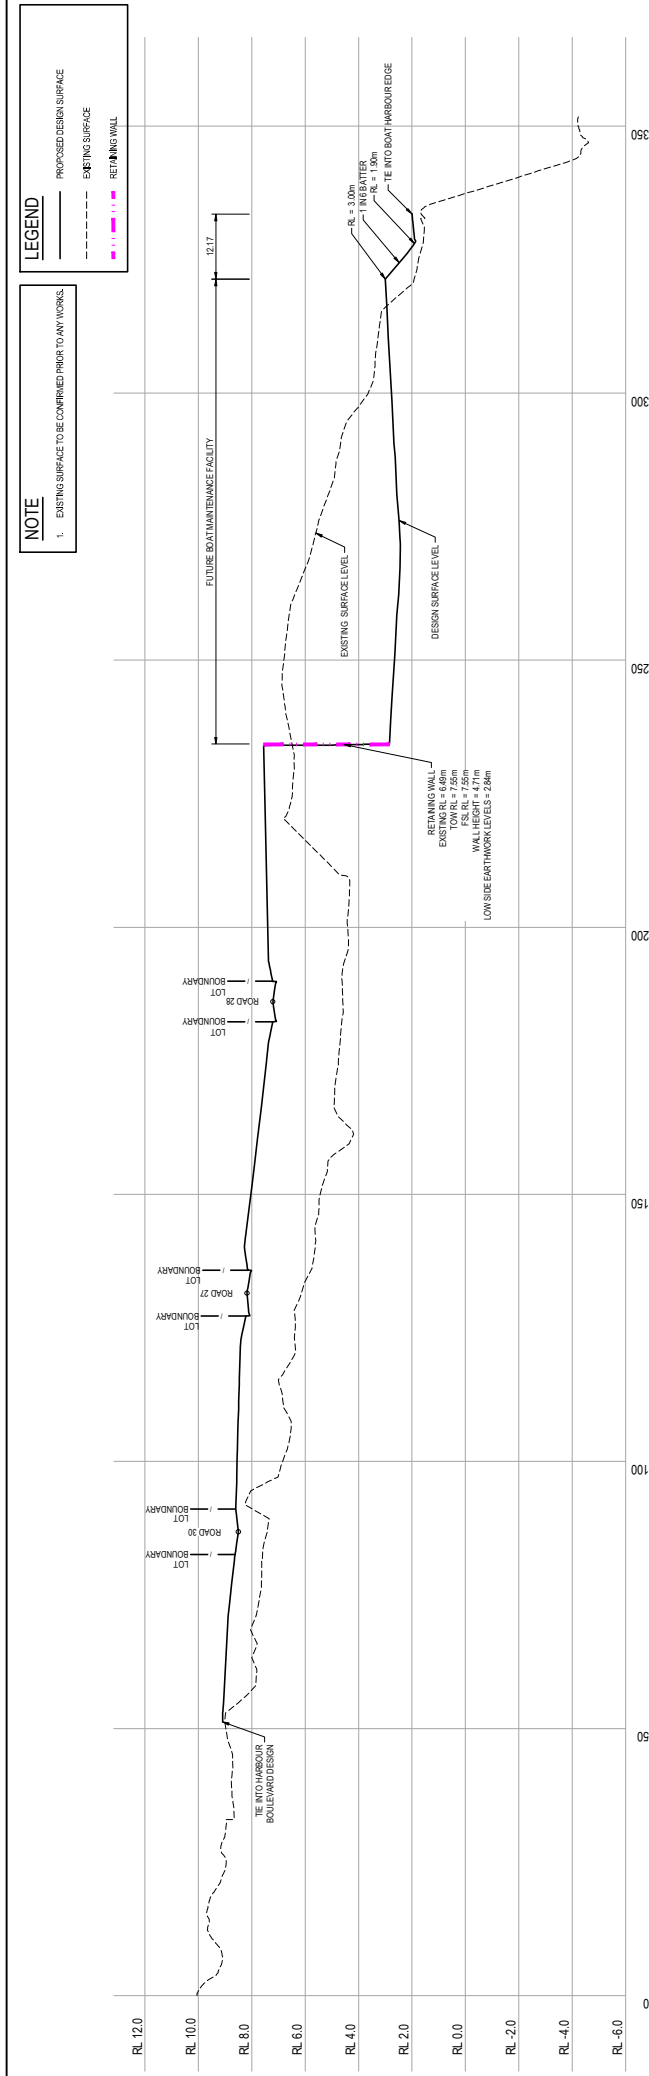[illegible]

LEGEND

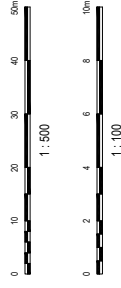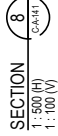

Status CONSTRUCTION CERTIFICATE CONSTRUCTION SUBJECT TO APPROVAL		Current Issue Signatures	
Scales		AS SHOWN	Drawn C. FIDELINO Designed M. LATORRE Checked L. GIARDIO Approved J. HEYDON
Original Size	A1		
Height	AHD		
Datum			
Grid	MGA		
Filename:			



Client

SHELL COVE
PRECINCT A

SITE SECTION
SHEET 5 OF 6

ARCADIS
 Arcadis Australia Pacific Pty Limited
 Level 6, 350 George St
 Sydney NSW 2000
 Australia
 ABN 76 134 485 269
 Tel No: +61 2 8907 9000
 Fax No: +61 2 8907 9001
 arcadis.com

K:\10\06243\Shellcase Print A PD\AID-Project Working\002-Drawing\JC-Civil\Final\C-C\Precinct Alca-a - 155-a\006310-mod Earthwork Sections Sheet 5.dwg


5/26/2018 9:38 PM V

LEGEND


- PROPOSED DESIGN SURFACE
EXISTING SURFACE
RETAINING WALL

NOTE

1. EXISTING SURFACE TO BE CONFIRMED PRIOR TO ANY WORKS.

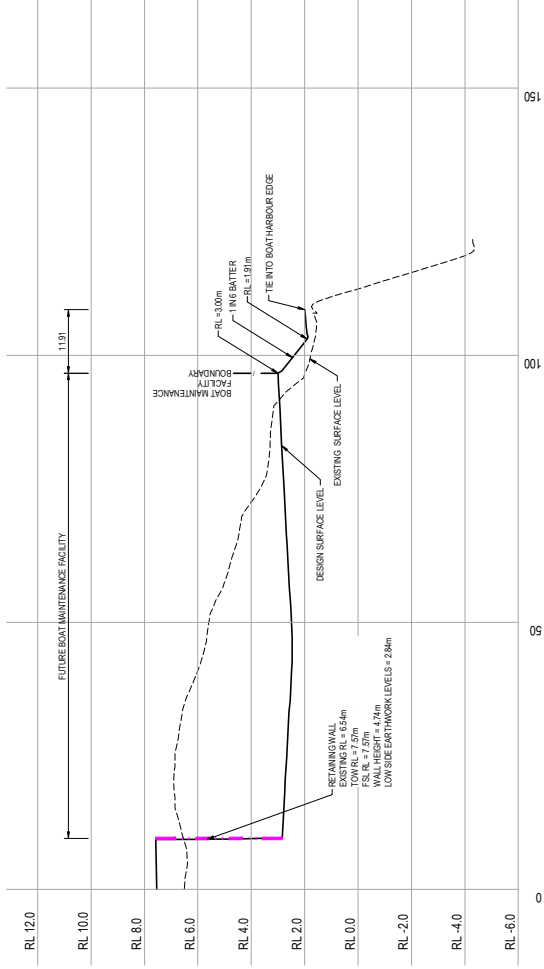


SECTION 9
1:300 (H)
1:100 (V)
CA-151

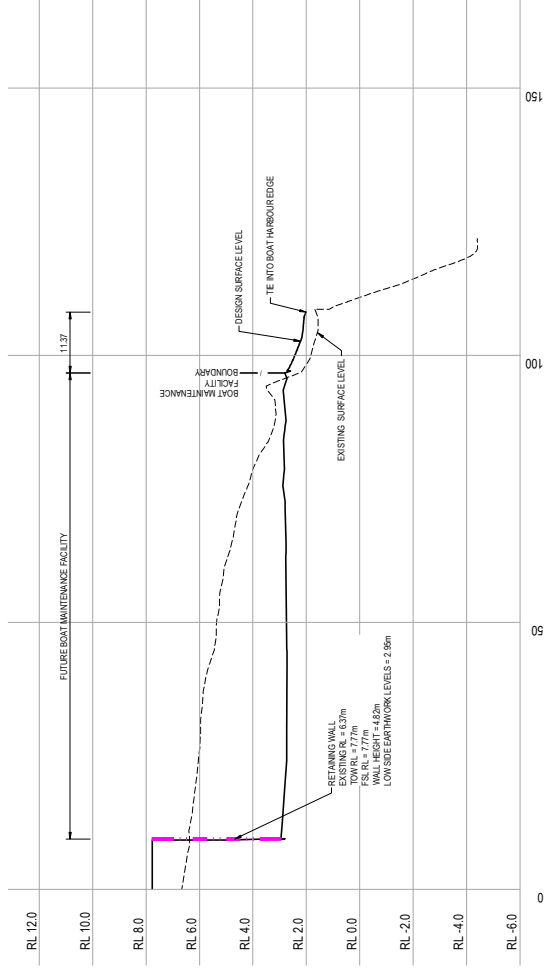

SECTION 10
1:300 (H)
1:100 (V)
CA-151

Issue	Description	Date
01	ISSUE FOR INFORMATION	3/5/2018

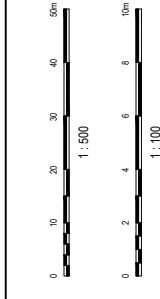

Client



SHARED CONSTRUCTION CERTIFICATE
CONSTRUCTION SUBJECT TO APPROVAL

Scales	AS SHOWN	Drawn	Checked	Approved
Original Size	A1	L. LATORE	M. LATORE	L. LATORE
Height	AHD	AHD	AHD	AHD
Datum	CGD	CGD	CGD	CGD
Grid	CGD	CGD	CGD	CGD
Filename	CGD	CGD	CGD	CGD

SHELL COVE
PRECINCT A

SITE SECTIONS
SHEET 6 OF 6

ARCADIS
Arcadis Australia Pacific Pty Limited
Level 11, 100 Market Street
SYDNEY NSW 2000
ABN 76 104 485 289
Tel No: +61 2 8907 5000
Fax No: +61 2 8907 8001
arcadis.com

Project No. - AA006310 - 01
Issue

5 Sep 2018 3:38 PM