


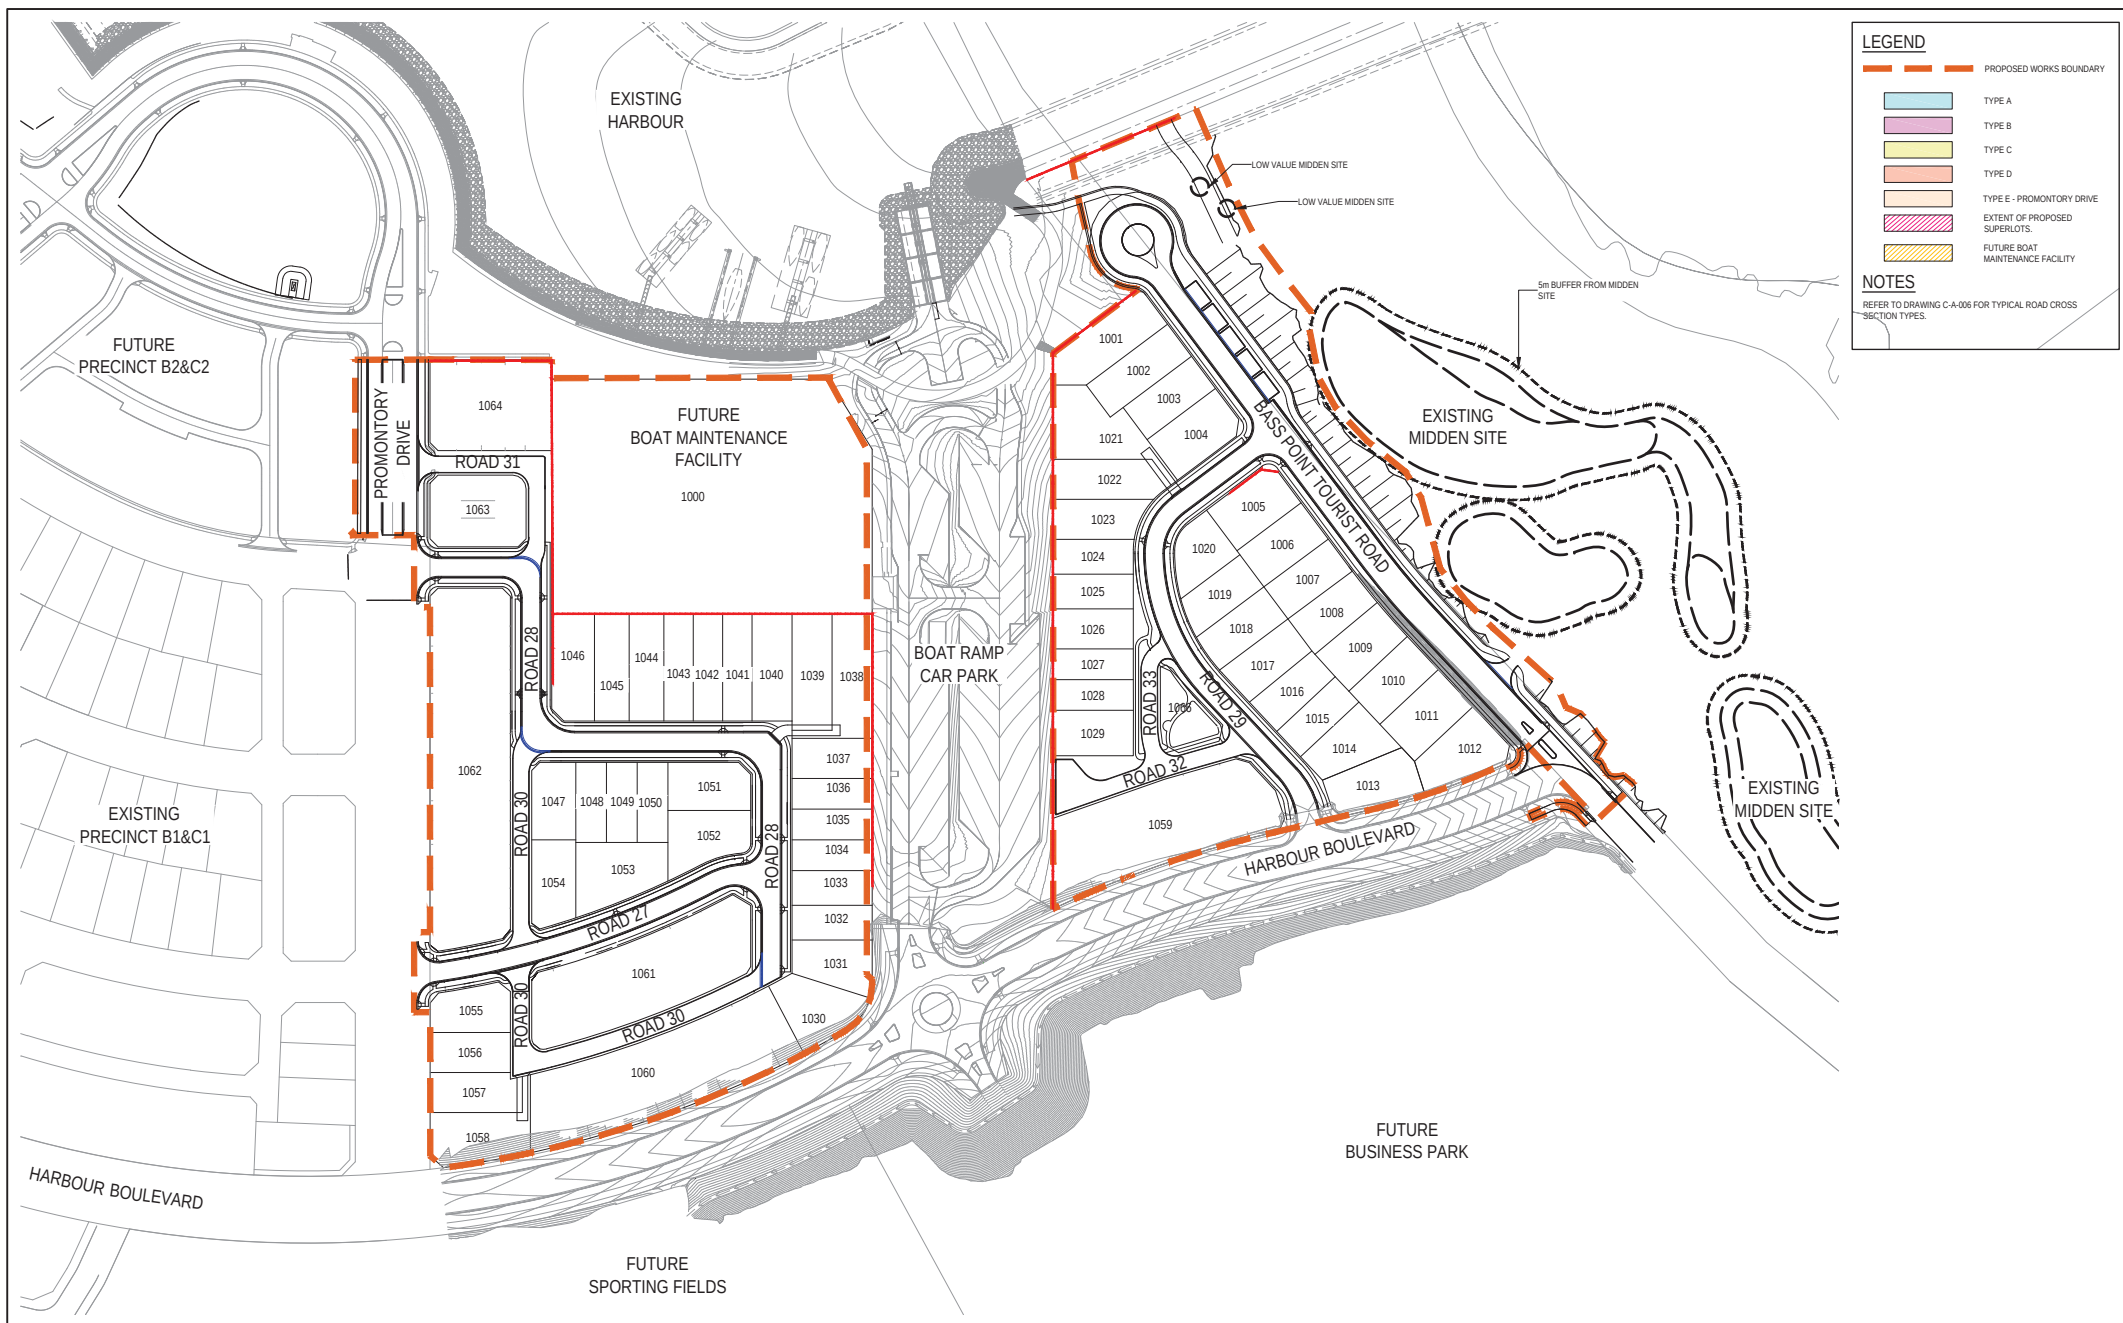

LEGEND

PROPOSED WORKS BOUNDARY

TYPE A

TYPE B

TYPE C

TYPE D

TYPE E - PROMONTORY DRIVE

EXTENT OF PROPOSED SUPERLOTS

FUTURE BOAT MAINTENANCE FACILITY

NOTES
REFER TO DRAWING C-A-006 FOR TYPICAL ROAD CROSS SECTION TYPES.

Issue	Description	Date
05	UPDATED FOR CLIENT COMMENTS	07/08/2018
04	UPDATED FOR COUNCIL COMMENTS	22/06/2018
03	UPDATED FOR COUNCIL COMMENTS	15/06/2018
02	DEVELOPMENT APPLICATION	24/11/2017
01	ISSUED FOR CLIENT REVIEW	01/11/2017

0

20

40

60

80

100m

1 : 1000

Client

STATUS
DEVELOPMENT APPLICATION
NOT TO BE USED FOR CONSTRUCTION

Scales

1 : 1000

Current Issue Signatures

Drawn

M.FORTU

Designed

G.EVERETT

Checked

Approved

Original Size

A1

Height

A4D

Grid

MGA

Filename:

C-a-004-10006310-msd-LotLayoutPlan.dwg

Project

SHELL COVE
PRECINCT A

Title

LOT LAYOUT
PLAN

Arcadis Australia Pacific Pty Limited
Level 16, 580 George Street
SYDNEY NSW 2000
ABN 76 104 485 289
Tel No: +61 2 8907 9000
Fax No: +61 2 8907 9001
arcadis.com

Drawing No.

Project No.

Issue

C-A-004

10006310

05

Date Plotted: 7 Aug 2018 - 09:37AM File Name: F:\AA006310\IE-CAD\IC-CivilD-FinalD-Precinct A\c-a-004-10006310-msd-LotLayoutPlan.dwg V1