



Issue	Description	Date
04	UPDATED FOR CLIENT COMMENTS	07/08/2018
03	UPDATED FOR COUNCIL COMMENTS	15/06/2018
02	DEVELOPMENT APPLICATION	24/11/2017
01	ISSUED FOR CLIENT REVIEW	01/11/2017



Client

Status	DEVELOPMENT APPLICATION NOT TO BE USED FOR CONSTRUCTION	
Scales	1 : 1000	Current Issue Signatures
Original Size	A1	Drawn
Height	AHD	Designed
Datum	MGA	Checked
Grid		Approved
Filename:	C-a-443-10006310-rsrd-GarbageCollectionLayoutPlan.dwg	

Project


SHELL COVE
PRECINCT A

Title


GARBAGE COLLECTION
LAYOUT PLAN

Arcadis Australia Pacific Pty Limited
Level 16, 580 George Street
SYDNEY NSW 2000
ABN 76 104 485 289
Tel No: +61 2 8907 9000
Fax No: +61 2 8907 9001
arcadis.com

Drawing No.	Project No.	Issue
C-A-443	10006310	04

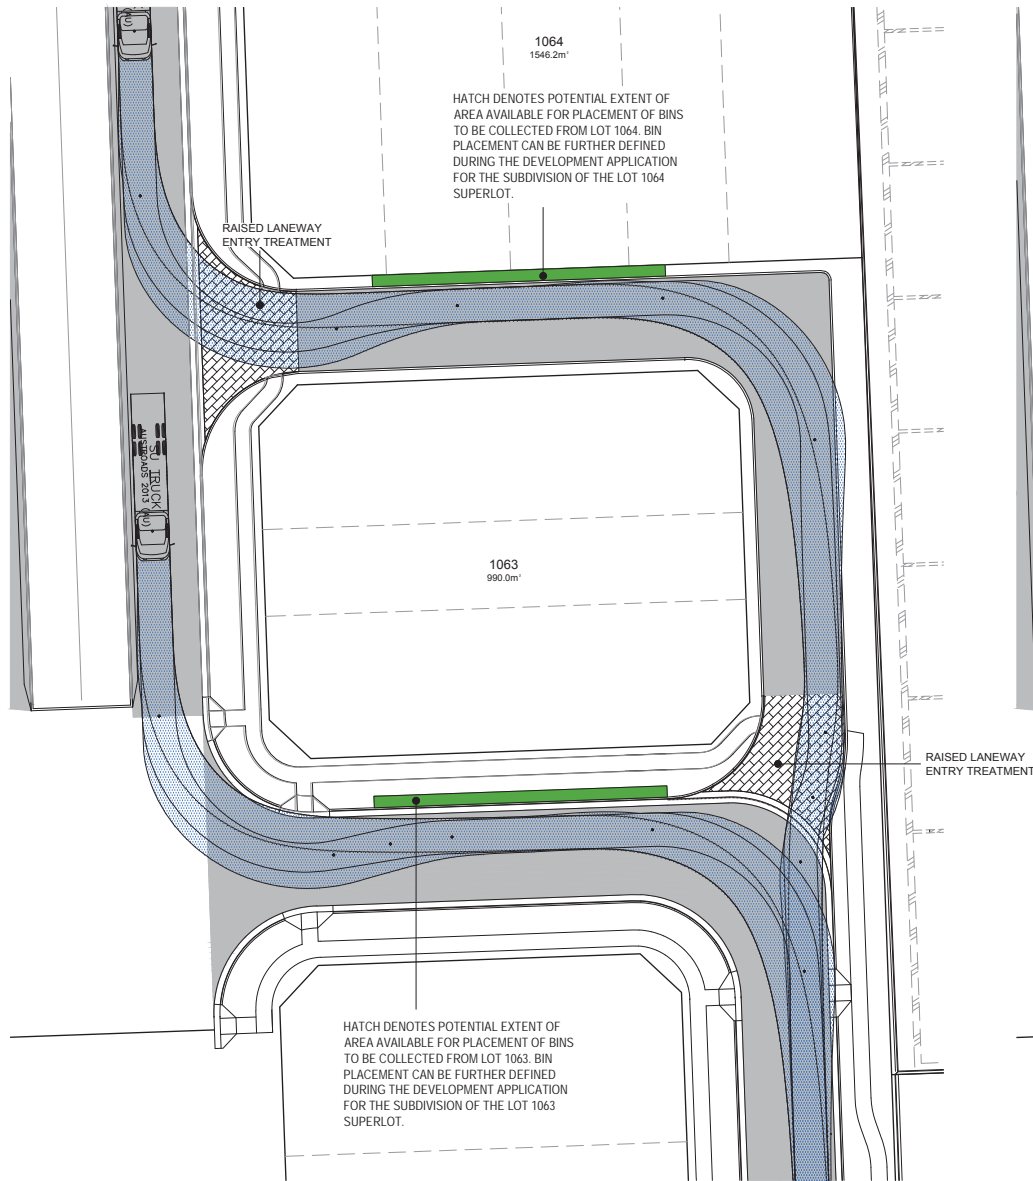

LEFT IN

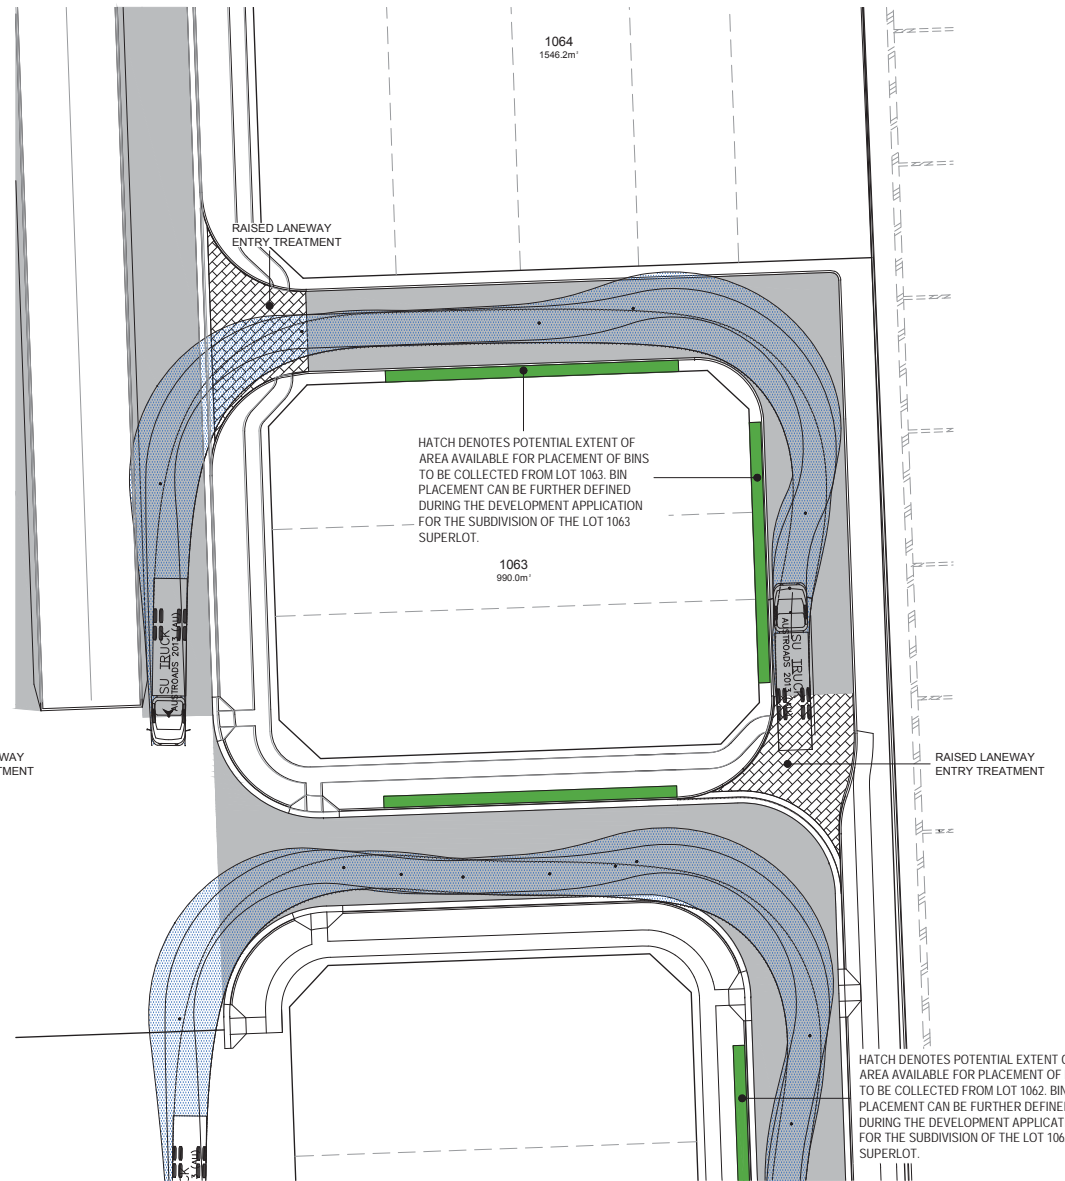

LEFT OUT

Issue	Description	Date
03	UPDATED FOR COUNCIL COMMENTS	15/04/2018
02	DEVELOPMENT APPLICATION	24/12/2017
01	ISSUED FOR CLIENT REVIEW	01/11/2017



Client



Status DEVELOPMENT APPLICATION NOT TO BE USED FOR CONSTRUCTION		
Scales	1 : 200	Current Issue Signatures
Original Size	A1	Drawn M.FORTU
Height	AHD	Designed G.EVERETT
Datum	MGA	Checked
Grid	MGA	Approved
Filename: C:\a-444-10006310-msd-GarbageCollectionPlansSheet1.dwg		


Project

SHELL COVE
PRECINCT A


Title

GARBAGE COLLECTION PLANS
SHEET 1


ARCADIS		
Arcadis Australia Pacific Pty Limited Level 16, 580 George Street SYDNEY NSW 2000 ABN 76 104 485 289 Tel No: +61 2 8907 9000 Fax No: +61 2 8907 9001 arcadis.com		
Drawing No.	Project No.	Issue
C-A-444	10006310	03

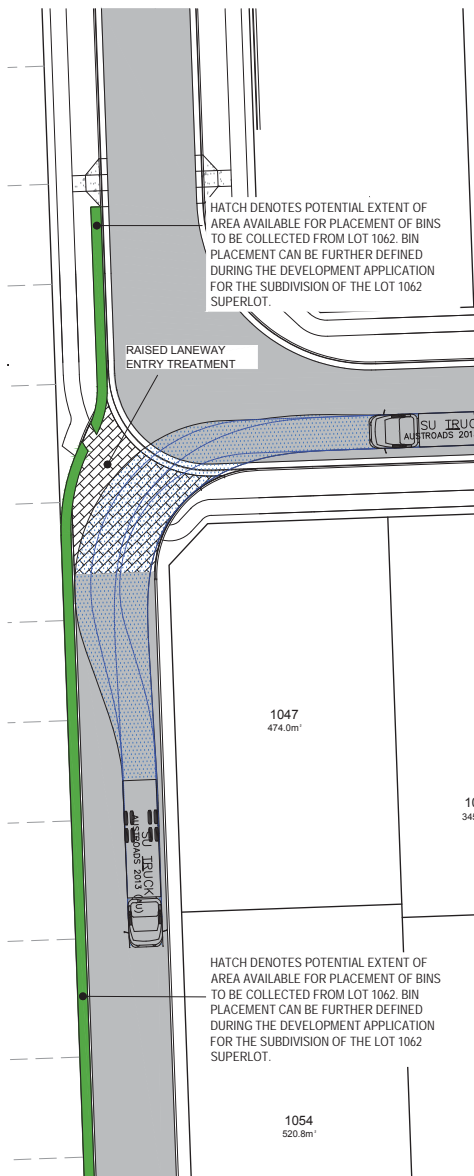


LEFT IN

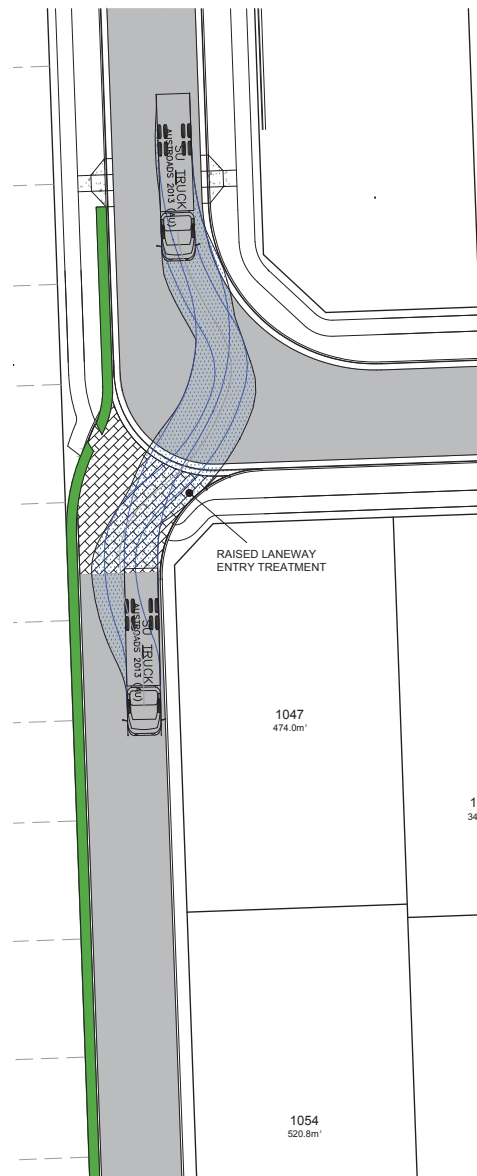

RIGHT IN

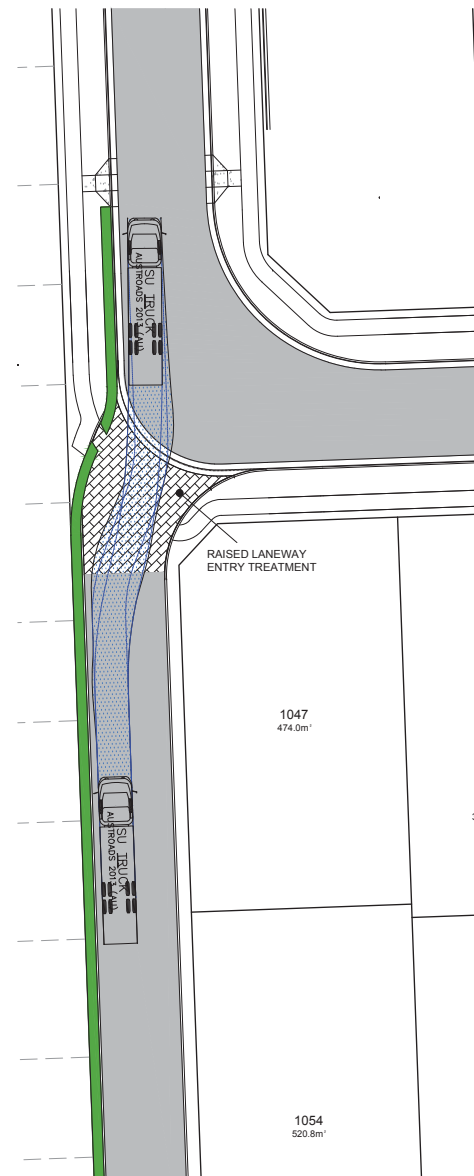

LEFT OUT

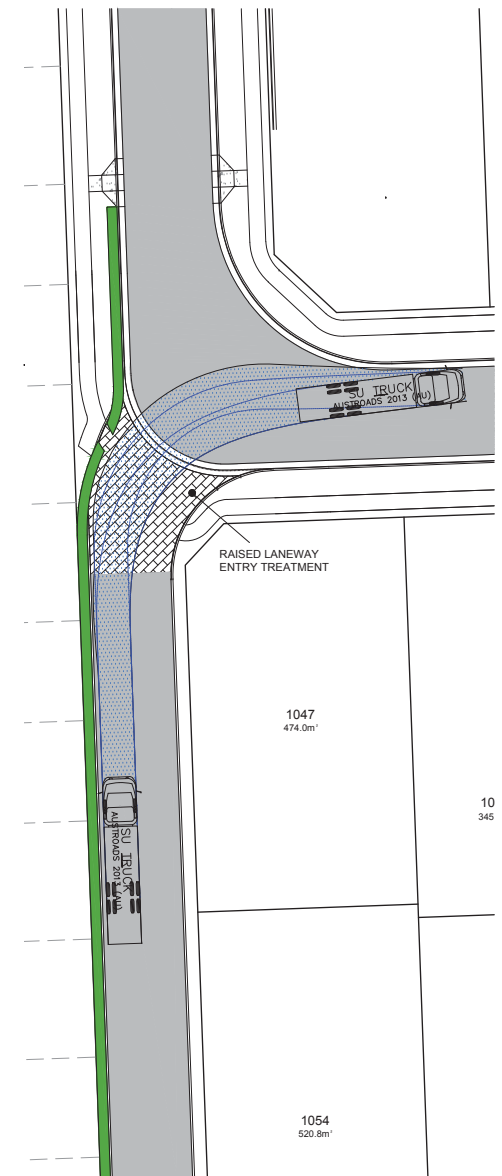

RIGHT OUT


Issue	Description	Date
03	UPDATED FOR COUNCIL COMMENTS	15/04/2018
02	DEVELOPMENT APPLICATION	24/11/2017
01	ISSUED FOR CLIENT REVIEW	01/11/2017




Status DEVELOPMENT APPLICATION NOT TO BE USED FOR CONSTRUCTION	
Scales 1 : 200	Current Issue Signatures
Original Size A1	Drawn M.FORTU
Height A4D	Designed G.EVERETT
Datum MGA	Checked
Grid	Approved
Filename: C:\445-10006310-rsd-GarbageCollectionPlansSheet2.dwg	

Project SHELL COVE PRECINCT A
Title GARBAGE COLLECTION PLANS SHEET 2

Arcadis Australia Pacific Pty Limited Level 16, 580 George Street SYDNEY NSW 2000 ABN 76 104 485 289 Tel No: +61 2 8907 9000 Fax No: +61 2 8907 9001 arcadis.com	
Drawing No. C-A-445	Project No. 10006310 Issue 03

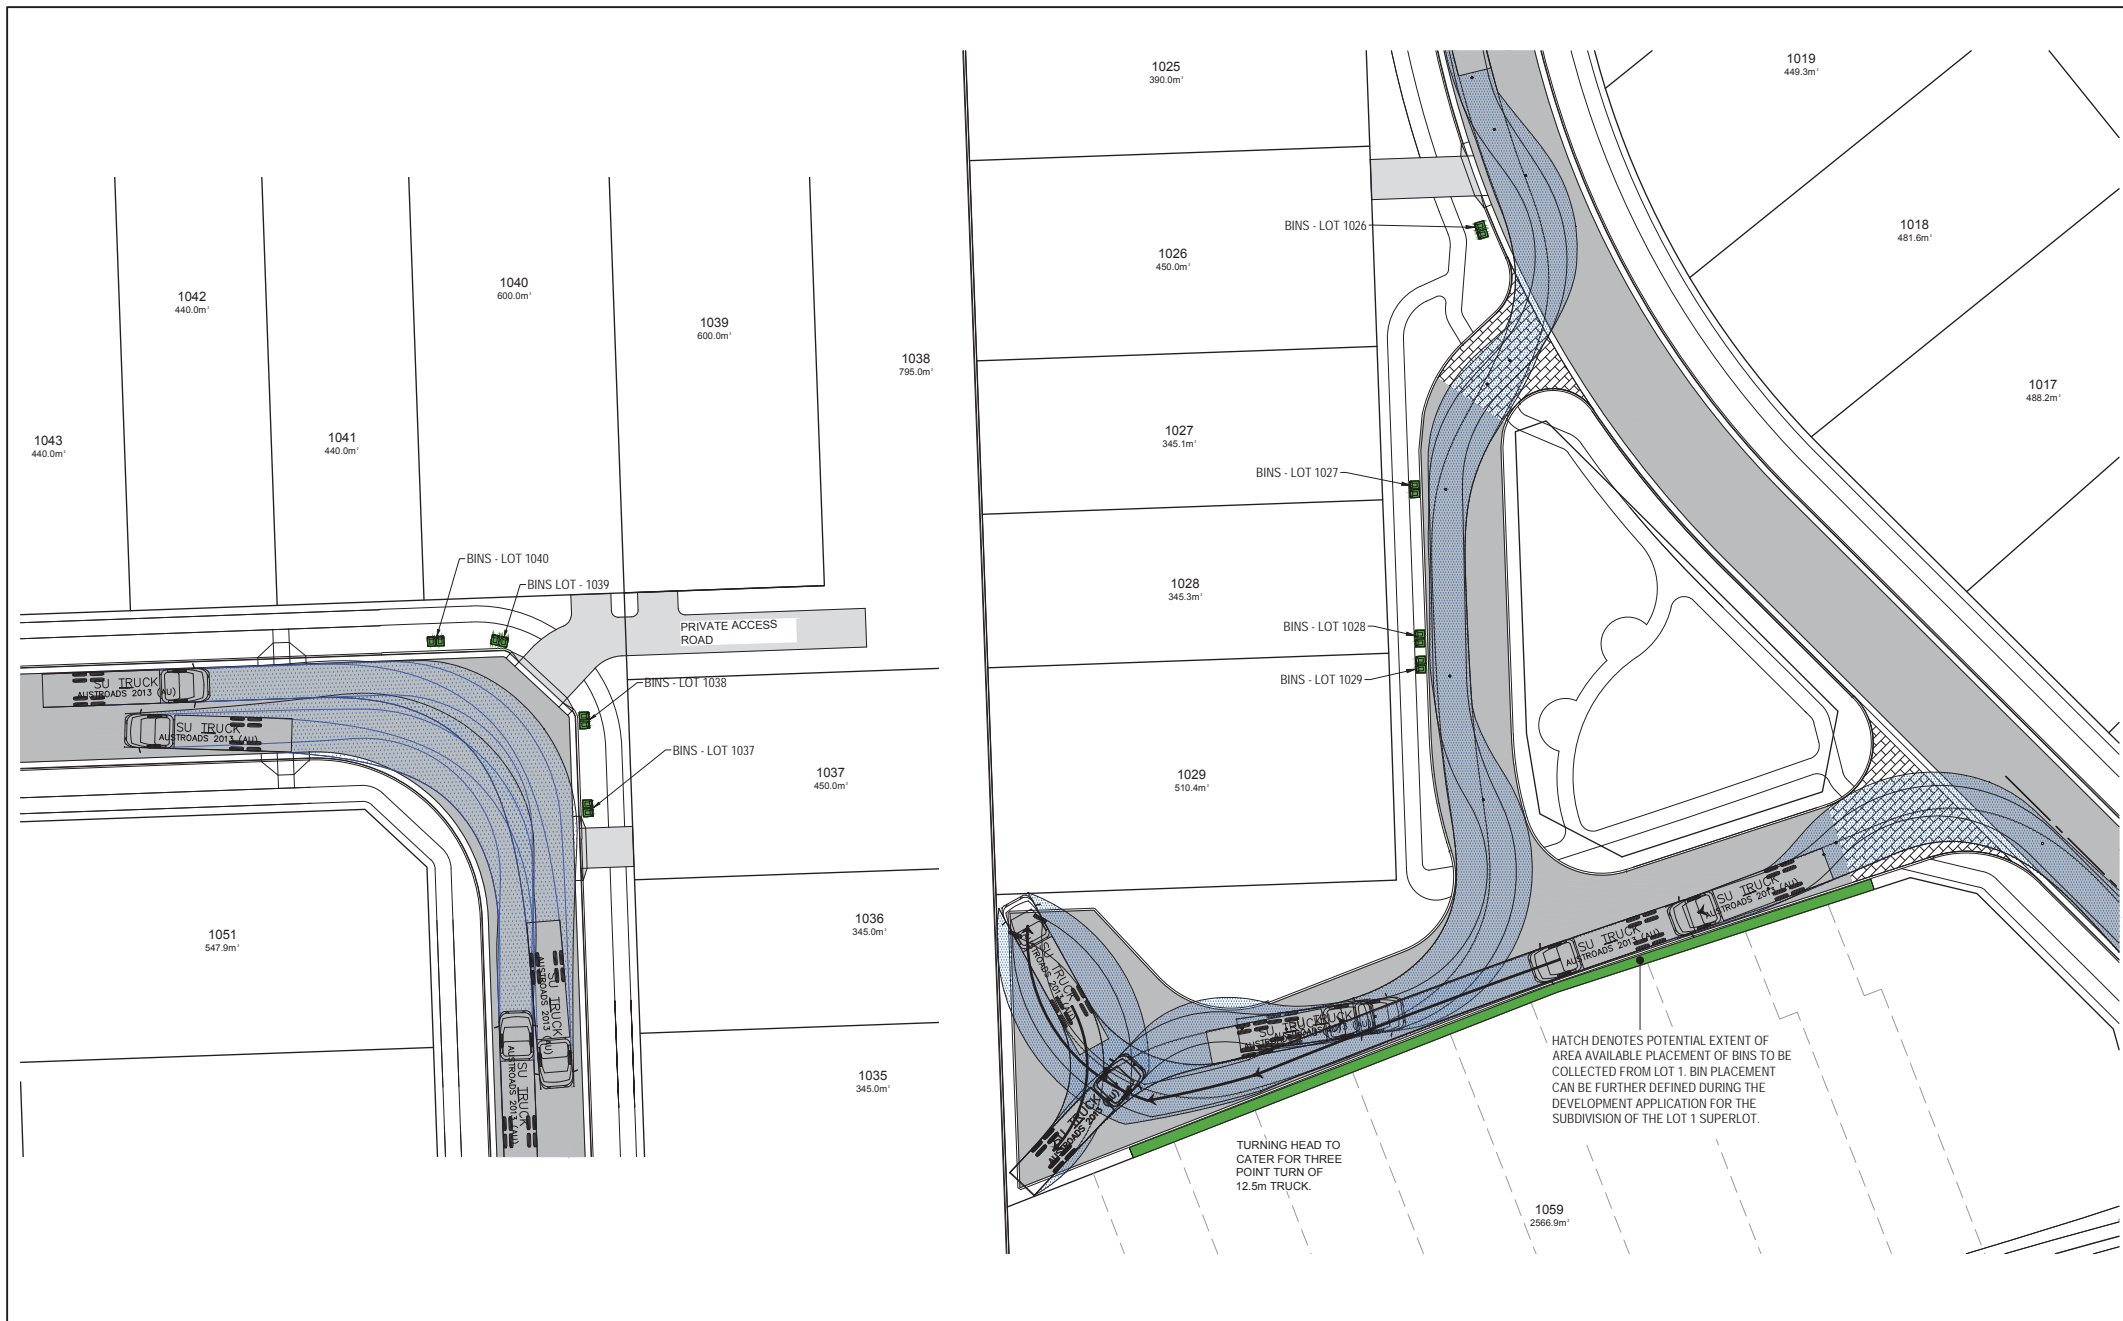


Issue	Description	Date
03	UPDATED FOR COUNCIL COMMENTS	15/04/2018
02	DEVELOPMENT APPLICATION	24/11/2017
01	ISSUED FOR CLIENT REVIEW	01/11/2017

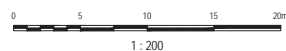

Status DEVELOPMENT APPLICATION NOT TO BE USED FOR CONSTRUCTION		
Scales	1:200	Current Issue Signatures
Original Size	A1	Drawn M.FORTU
Height	AHD	Designed G.EVERETT
Datum	MGA	Checked
Grid		Approved
Filename: C:\446-10006310-msd-GarbageCollectionPlansSheet3.dwg		

Project	SHELL COVE PRECINCT A
Title	GARBAGE COLLECTION PLANS SHEET 3

Arcadis Australia Pacific Pty Limited Level 16, 580 George Street SYDNEY NSW 2000 ABN 76 104 485 289 Tel No: +61 2 8907 9000 Fax No: +61 2 8907 9001 arcadis.com		
Drawing No.	Project No.	Issue
C-A-446	10006310	03

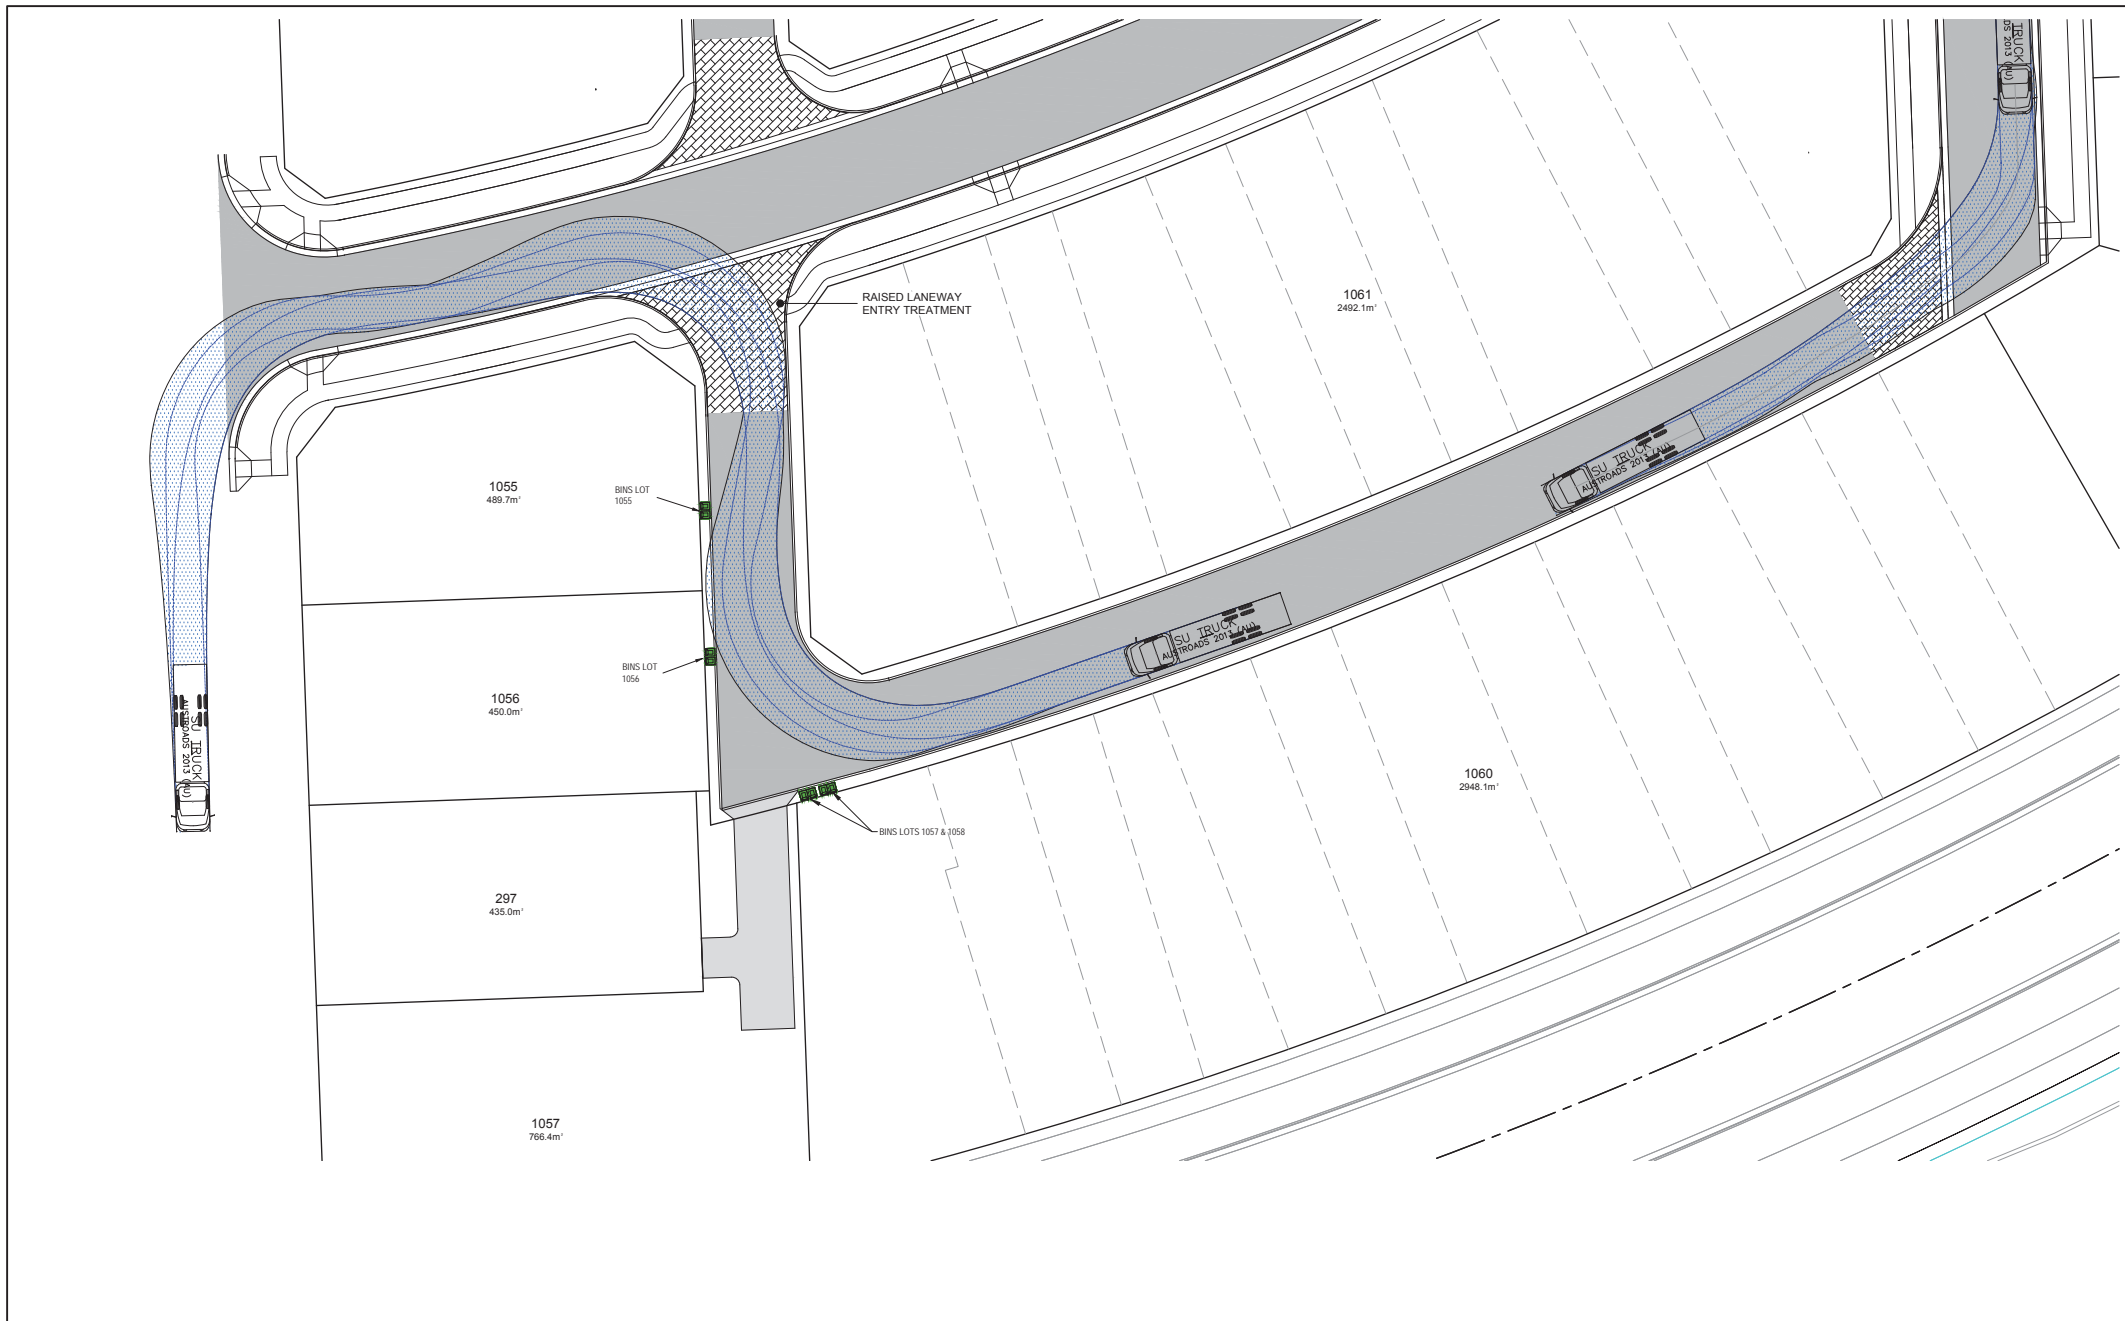

03	UPDATED FOR COUNCIL COMMENTS	15/04/2018
02	DEVELOPMENT APPLICATION	24/11/2017
01	ISSUED FOR CLIENT REVIEW	01/11/2017
Issue	Description	Date



1 : 200



Client




Status DEVELOPMENT APPLICATION NOT TO BE USED FOR CONSTRUCTION		
Scales	1 : 200	Current Issue Signatures
Original Size	A1	Drawn M.FORTU
Height	AHD	Designed G.EVERETT
Datum		Checked
Grid	MGA	Approved
Filename: C:\447-10006310-rsd-GarbageCollectionPlans\Sheet4.dwg		

Project

SHELL COVE
PRECINCT A

Title

GARBAGE COLLECTION PLANS
SHEET 4



Arcadis Australia Pacific Pty Limited
Level 16, 580 George Street
SYDNEY NSW 2000
ABN 76 104 485 289
Tel No: +61 2 8907 9000
Fax No: +61 2 8907 9001
arcadis.com

Drawing No.	Project No.	Issue
C-A-447	10006310	03