



- LEGEND**
- NEW FENCE
  - REFURBISHMENT
  - NEW BUILD
  - RAC/ ILU SITE AREA
  - NEW STREET LIGHT

P06	17/07/19	COUNCIL RFI RESPONSE	SH
P05	07/06/19	COUNCIL RFI RESPONSE	SH
P04	06/06/19	COUNCIL RFI RESPONSE	SH
P03	28/02/19	COUNCIL RFI RESPONSE	SH
P02	10/12/18	REVISED DA ISSUE	SH
P02	07/12/18	REVISED DA ISSUE	SH
Revision	Date	Details	

NOTES

STATUS

**PRELIMINARY**

PROPRIETOR



PROJECT

**ST LUKES DAPTO RAC PROJECT**



Ph: 07 3320 1620  
Fax: 07 3320 1625  
Email: reception@merrincranston.com  
Postal: 12 The Corso, Seven Hills, 4170

Nominated Architect:  
Dwayne Nielsen Qld 2450, NSW 5907, VIC 18866.  
ABN 60010242878

TITLE

**OVERALL PROPOSED SITE PLAN**



SCALE

1:1500

at A3

DRAWN

BL

PROJECT No.

**A220**

SHEET

**SD.S.100.1**

REVISION

**P06**

NORTH

DISTRIBUTION

DATE

17/7/19



**LEGEND**

NEW FENCE

REFURBISHMENT

NEW BUILD

RAC/ ILU SITE AREA

NEW STREET LIGHT

ILU PRIVATE OPEN SPACE | 17.5 m<sup>2</sup> per dwelling

CARPARKS	
RAC CARPARKS	14
COMMUNITY CENTRE & ILU REFURBISHMENT CARPARKS	15
STAFF	26
TOTAL CARPARKS	55

**NOTES**

REFER TO ARBORIST REPORT FOR TREES  
TO BE REMOVED BEYOND CONSTRUCTION  
WORKS.

P24	17/07/19	COUNCIL RFI RESPONSE	SH
P23	18/06/19	COORDINATION ISSUE	SH
P22	07/06/19	COUNCIL RFI RESPONSE	SH
P21	06/06/19	COUNCIL RFI RESPONSE	SH
P20	28/02/19	COUNCIL RFI RESPONSE	SH
P19	10/12/18	REVISED DA ISSUE	SH
Revision	Date	Details	

NOTES

STATUS

**PRELIMINARY**

PROPRIETOR



PROJECT

**ST LUKES DAPTO RAC  
PROJECT**



Ph: 07 3320 1620  
Fax: 07 3320 1625  
Email: reception@merrincranston.com  
Postal: 12 The Corso, Seven Hills, 4170

Nominated Architect:  
Dwayne Nielsen Qld 2450, NSW 5907, VIC 18866.  
ABN 60010242878

TITLE

**PROPOSED SITE PLAN**

SCALE

**1:1000** at A3

DRAWN


**BL**

PROJECT No.  
**A220**

SHEET  
**SD.S.101**

REVISION  
**P24**

**NORTH**  
DISTRIBUTION  
DATE  
**17/7/19**

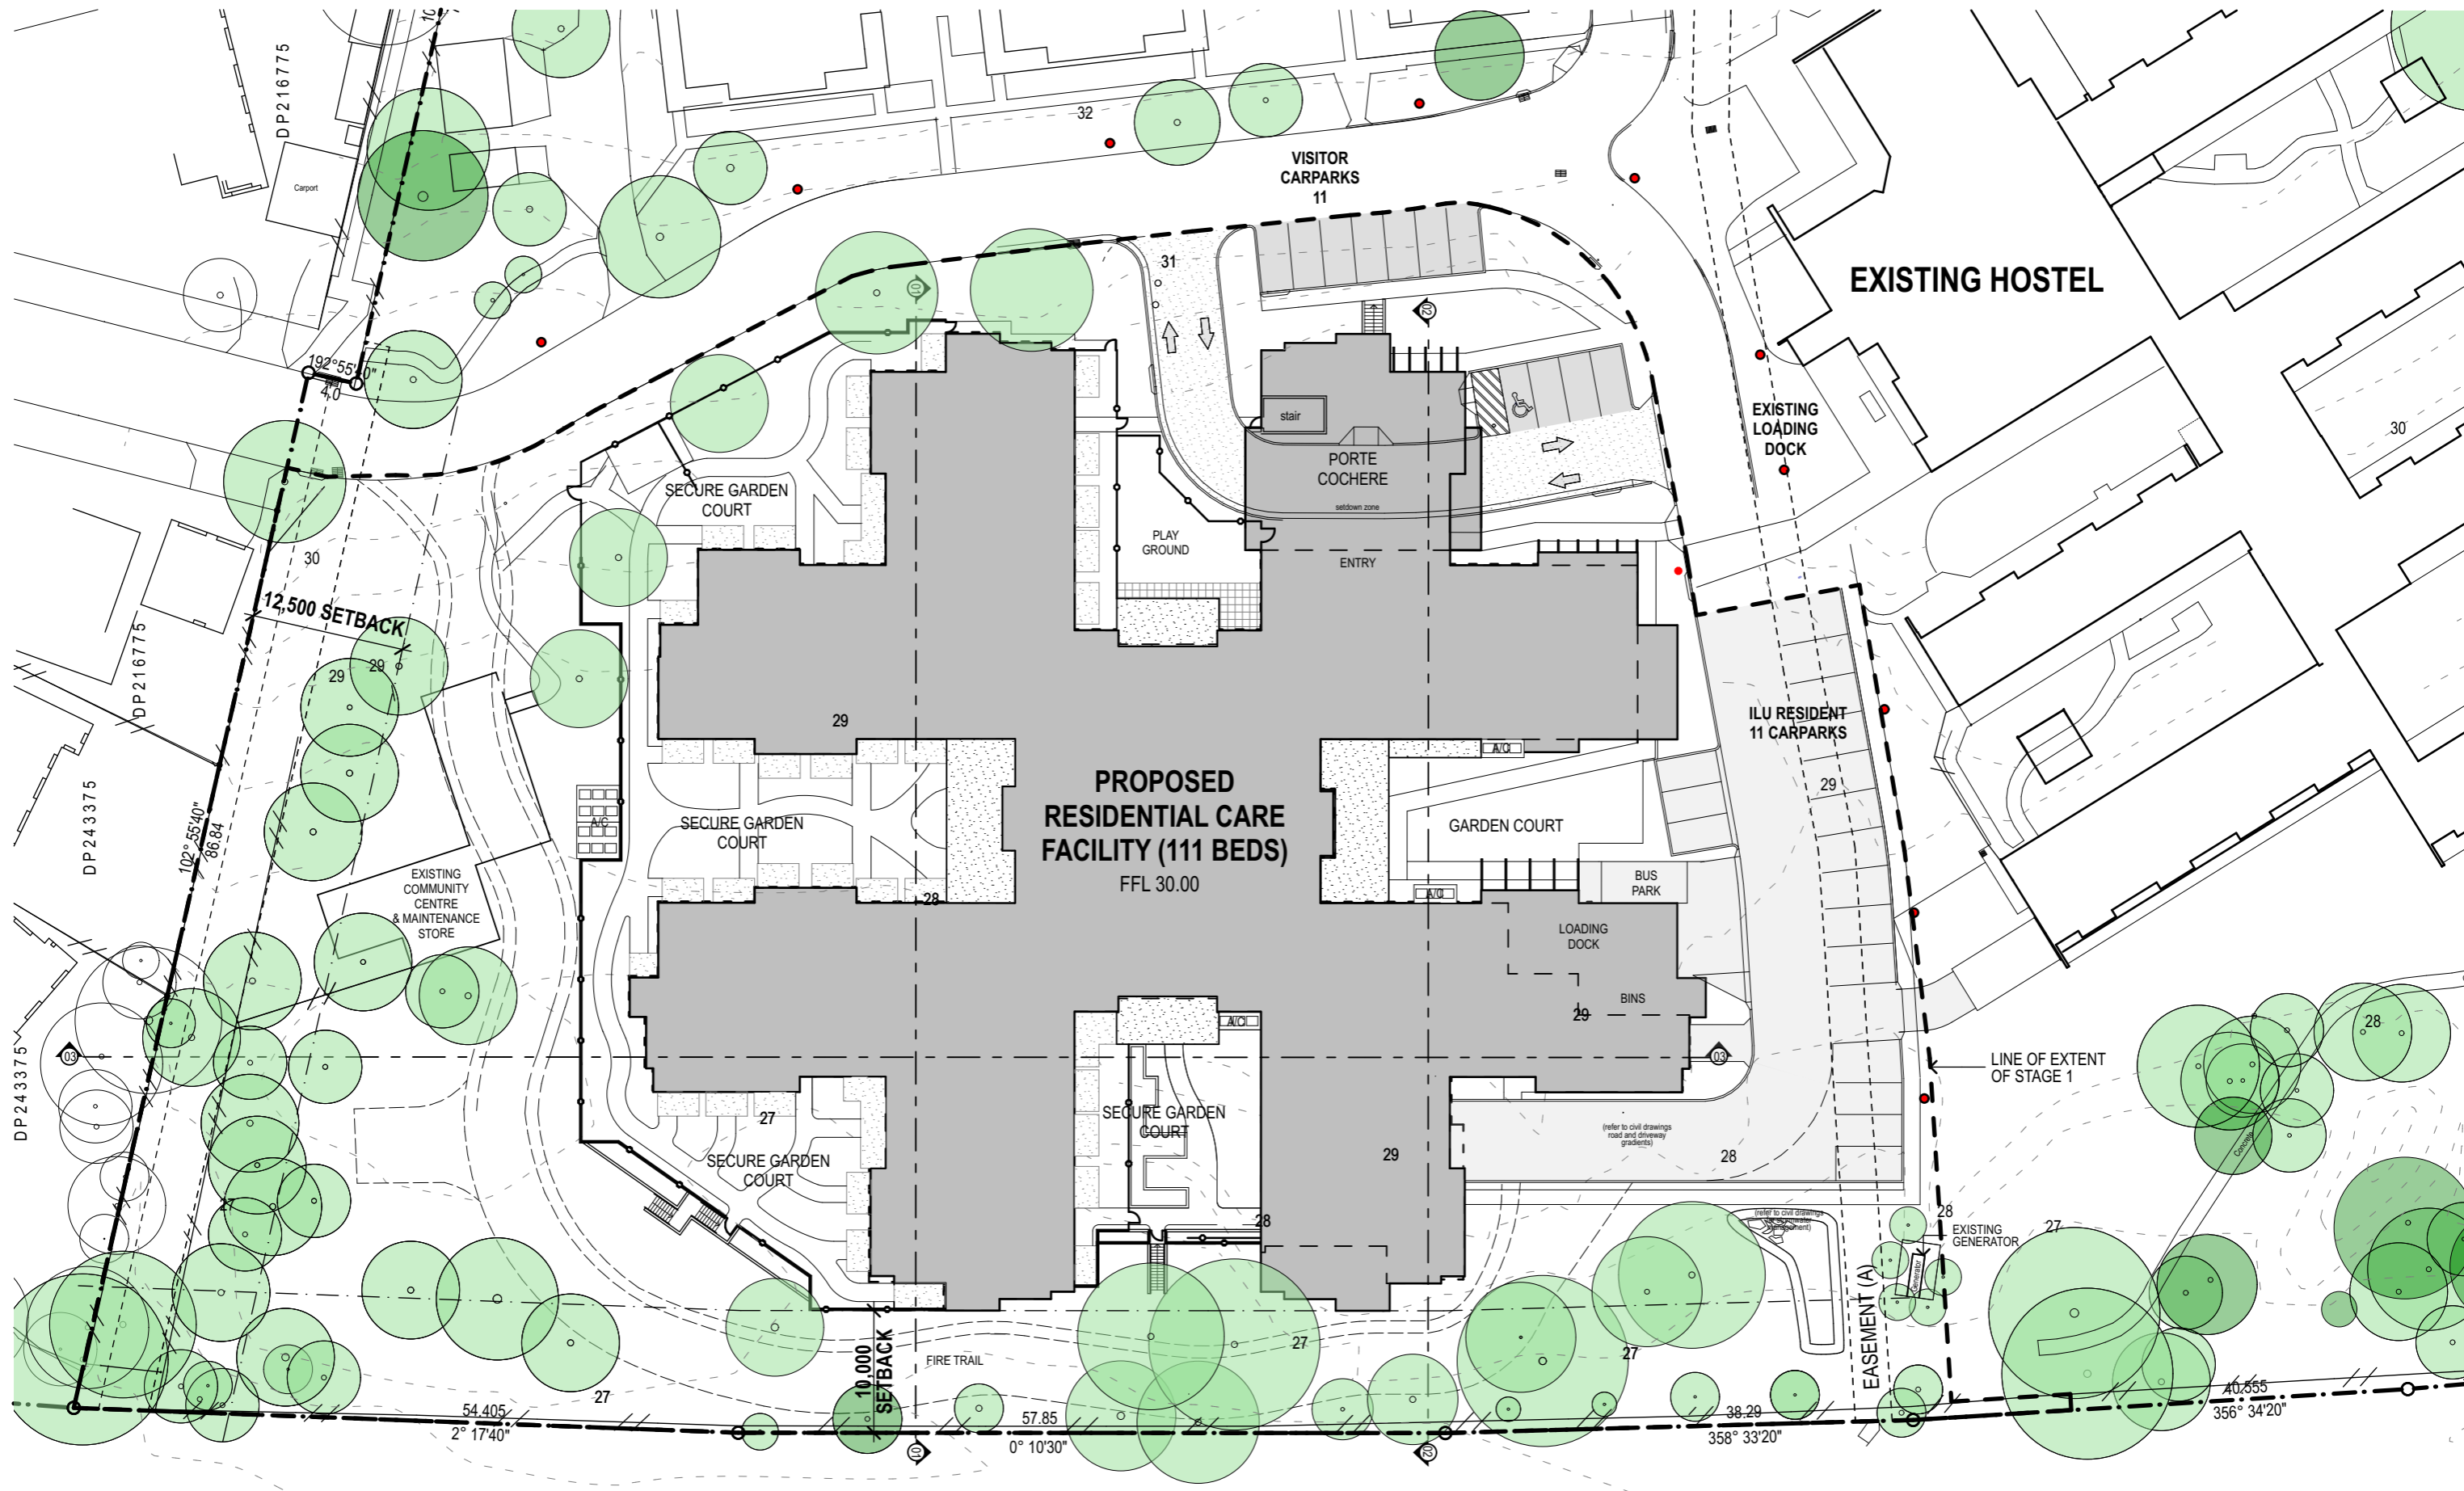

P17	17/07/19	COUNCIL RFI RESPONSE	SH
P16	07/06/19	COUNCIL RFI RESPONSE	SH
Revision	Date	Details	

ALL INFORMATION COPYRIGHT MERRIN & CRANSTON ARCHITECTS PTY.LTD.

NOTES

STATUS

PRELIMINARY

PROPRIETOR

Anglicare

PROJECT

ST LUKES DAPTO RAC PROJECT

Merrin & Cranston

Ph: 07 3320 1620  
Fax: 07 3320 1625  
Email: reception@merrincranston.com  
Postal: 12 The Corso, Seven Hills, 4170

Nominated Architect:  
Dwayne Nielsen Qld 2450, NSW 5907, VIC 18866.  
ABN 60010242878

TITLE

PROPOSED RAC SITE PLAN


SCALE

1:500 at A3

DRAWN

BL

NORTH



PROJECT No.

A220

SHEET

SD.S.107

REVISION

P17

DISTRIBUTION DATE

17/7/19



P18	17/07/19	COUNCIL RFI RESPONSE	SH
P17	07/06/19	COUNCIL RFI RESPONSE	SH
P16	06/06/19	COUNCIL RFI RESPONSE	SH
P15	28/02/19	COUNCIL RFI RESPONSE	SH
P14	10/12/18	REVISED DA ISSUE	SH
P14	07/12/18	REVISED DA ISSUE	SH
Revision	Date	Details	

NOTES

STATUS

**PRELIMINARY**

PROPRIETOR

 **Anglicare**

PROJECT

**ST LUKES DAPTO RAC PROJECT**

 **Merrin & Cranston**

Ph: 07 3320 1620  
Fax: 07 3320 1625  
Email: reception@merrincranston.com  
Postal: 12 The Corso, Seven Hills, 4170

Nominated Architect:  
Dwayne Nielsen Qld 2450, NSW 5907, VIC 18866.  
ABN 60010242878

TITLE

**PROPOSED ILU SITE PLAN**

SCALE

**1:500** at A3

DRAWN

**BL**

PROJECT No.

**A220**

SHEET

**SD.S.108**

REVISION

**P18**

NORTH

DISTRIBUTION DATE

**17/7/19**