




1 NORTH ELEVATION
1:250

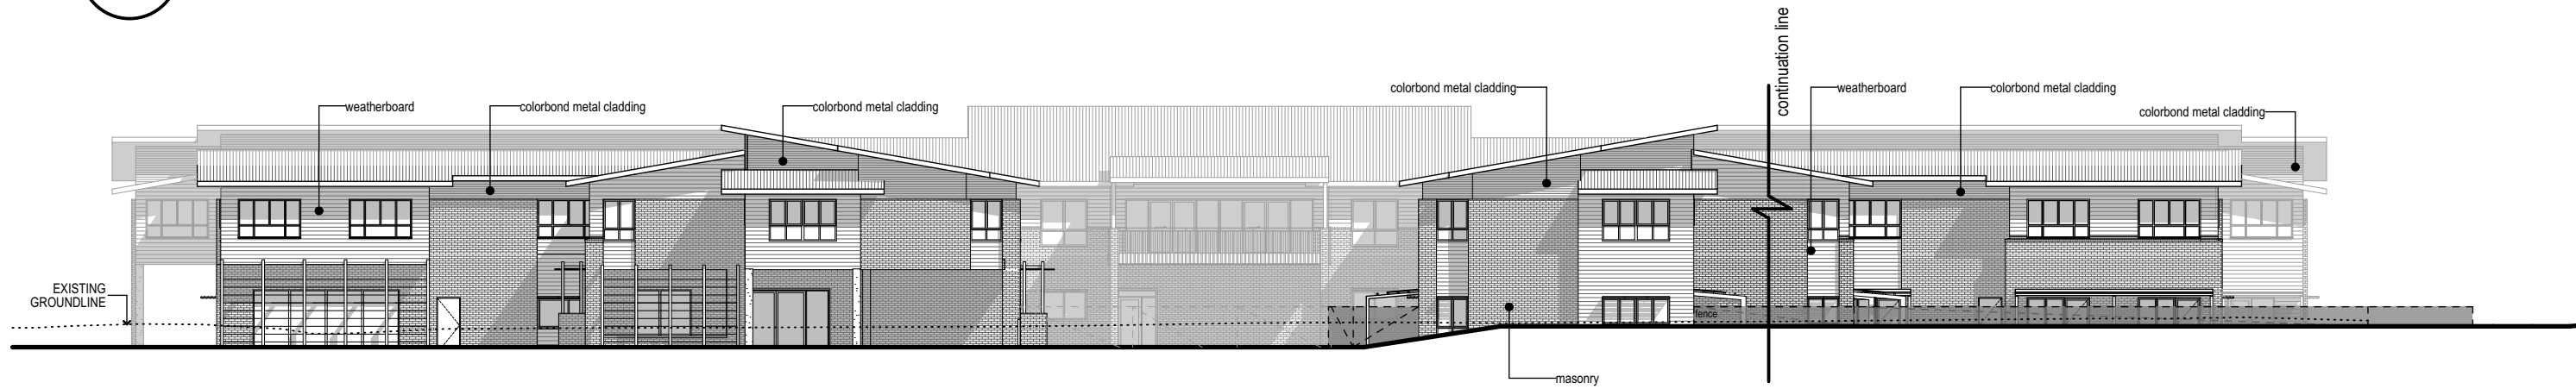

2 EAST ELEVATION
1:250

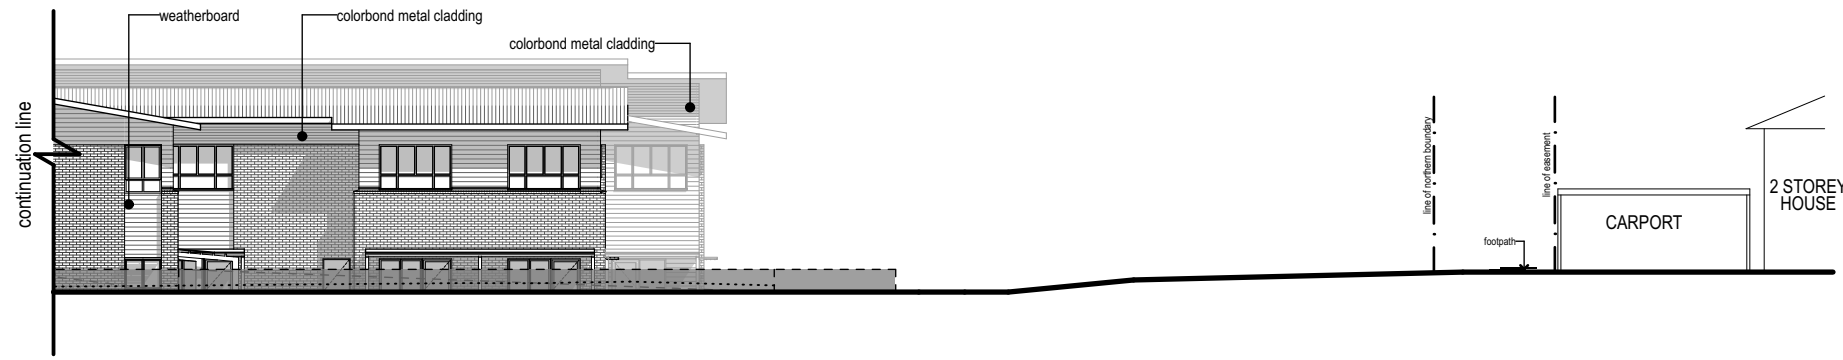

2 EAST ELEVATION - CONT.
1:250

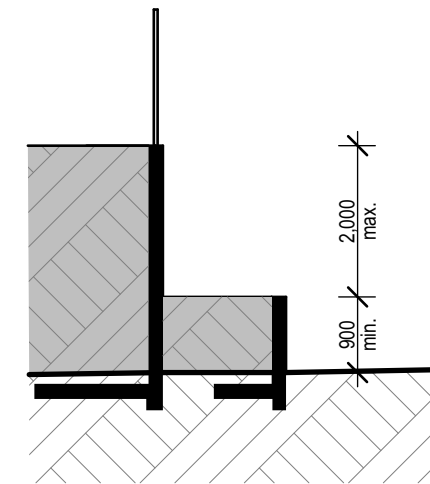

NOTE: EXISTING TREES & PROPOSED LANDSCAPING SHOWN INDICATED ON ELEVATIONS ARE INDICATIVE ONLY. REFER TO LANDSCAPE DRAWINGS FOR DETAIL.

6 TIERED RETAINING WALL SECTION
1:100

NOTES			
P09	02/07/19	COUNCIL RFI RESPONSE	SH
P08	18/06/19	SYDNEY TRAINS RESPONSE	SH
Revision	Date	Details	

ALL INFORMATION COPYRIGHT MERRIN & CRANSTON ARCHITECTS PTY.LTD.

STATUS
PRELIMINARY




PROJECT
ST LUKES DAPTO RAC PROJECT




Ph: 07 3320 1620
Fax: 07 3320 1625
Email: reception@merrincranston.com
Postal: 12 The Corso, Seven Hills, 4170
Nominated Architect:
Dwayne Nielsen Qld 2450, NSW 5907, VIC 18866.
ABN 60010242878

TITLE
ELEVATIONS (SHEET 1)


SCALE		DRAWN	
1:250, 1:100 at A3		BL/ LO	
PROJECT No.	SHEET	REVISION	DISTRIBUTION DATE
A220	SD.R.301	P09	2/7/19

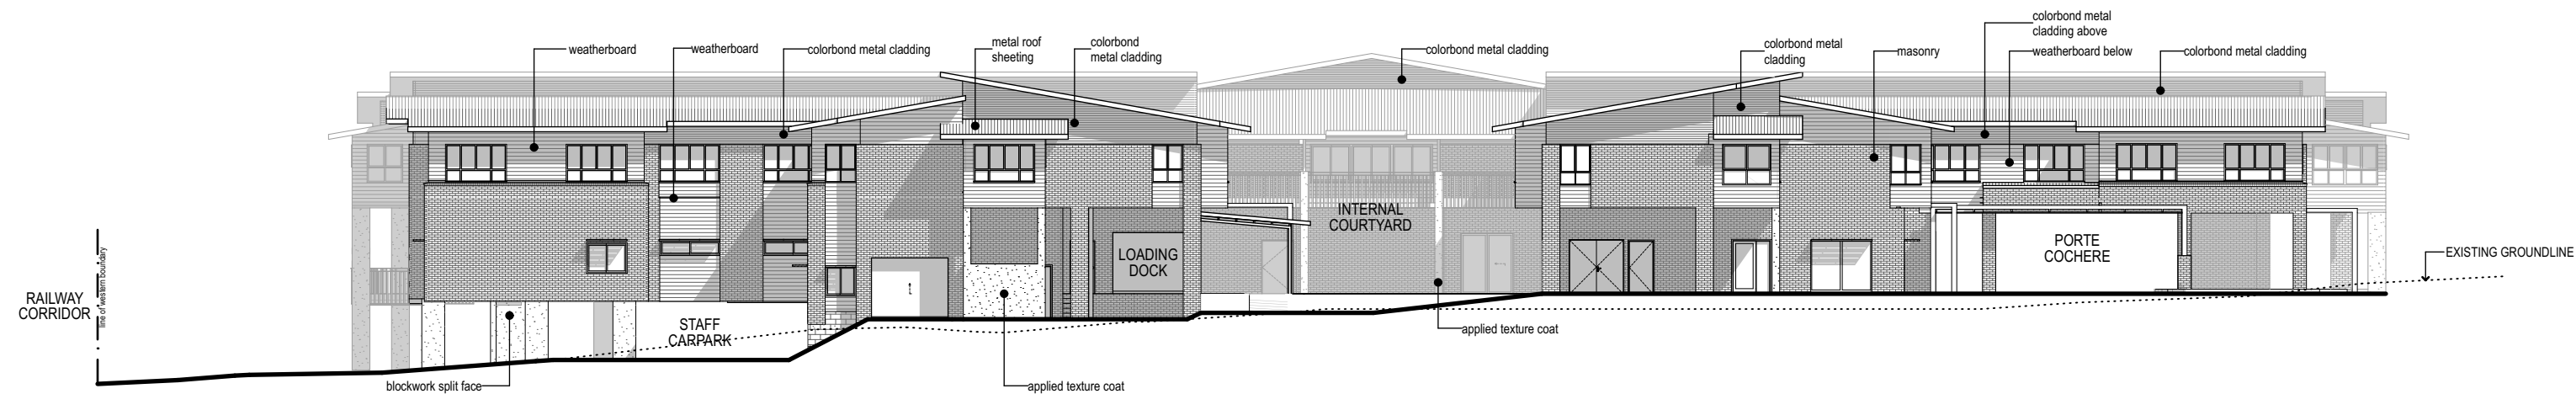

3 SOUTH ELEVATION
1:250

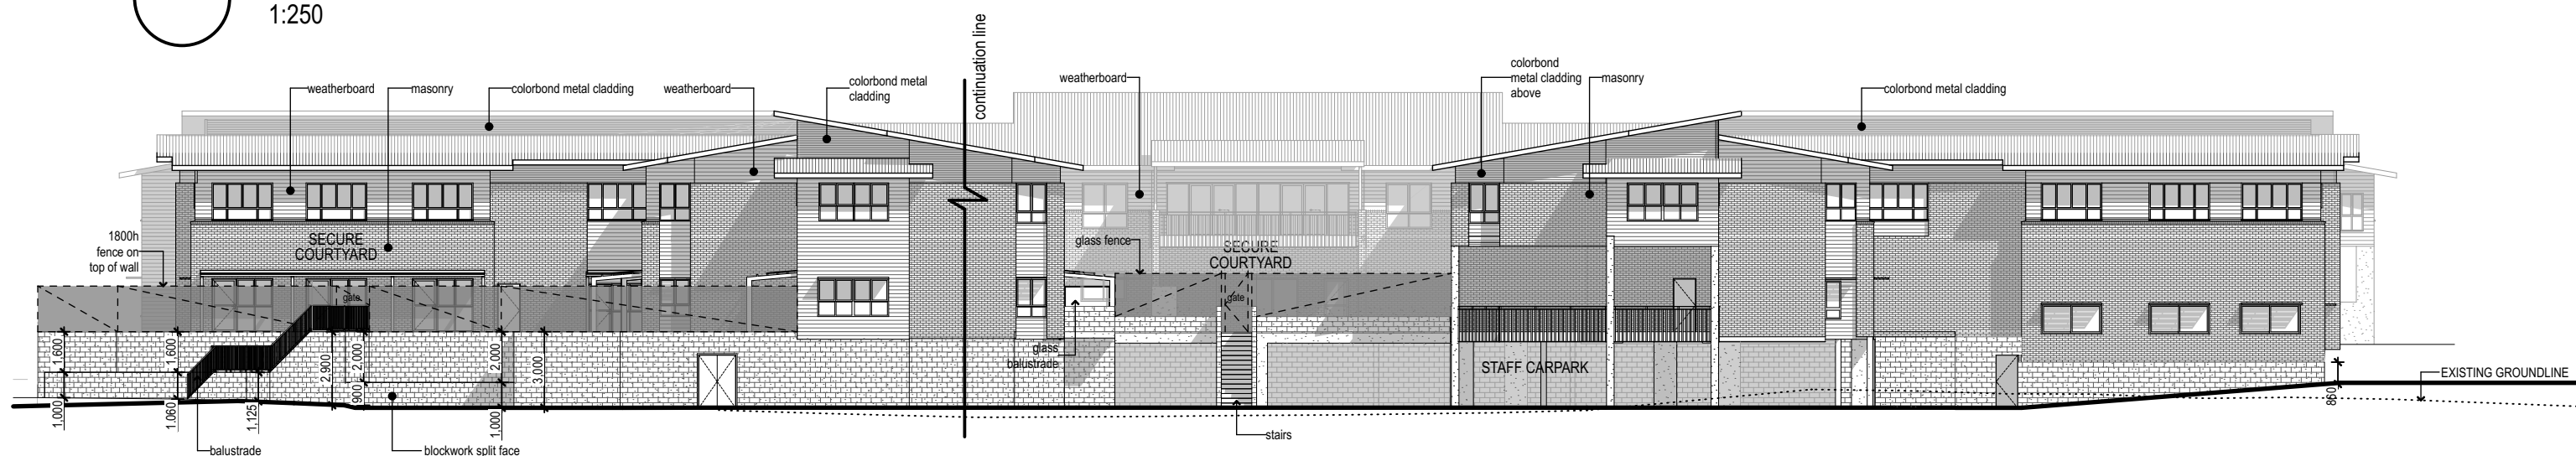

4 WEST ELEVATION
1:250

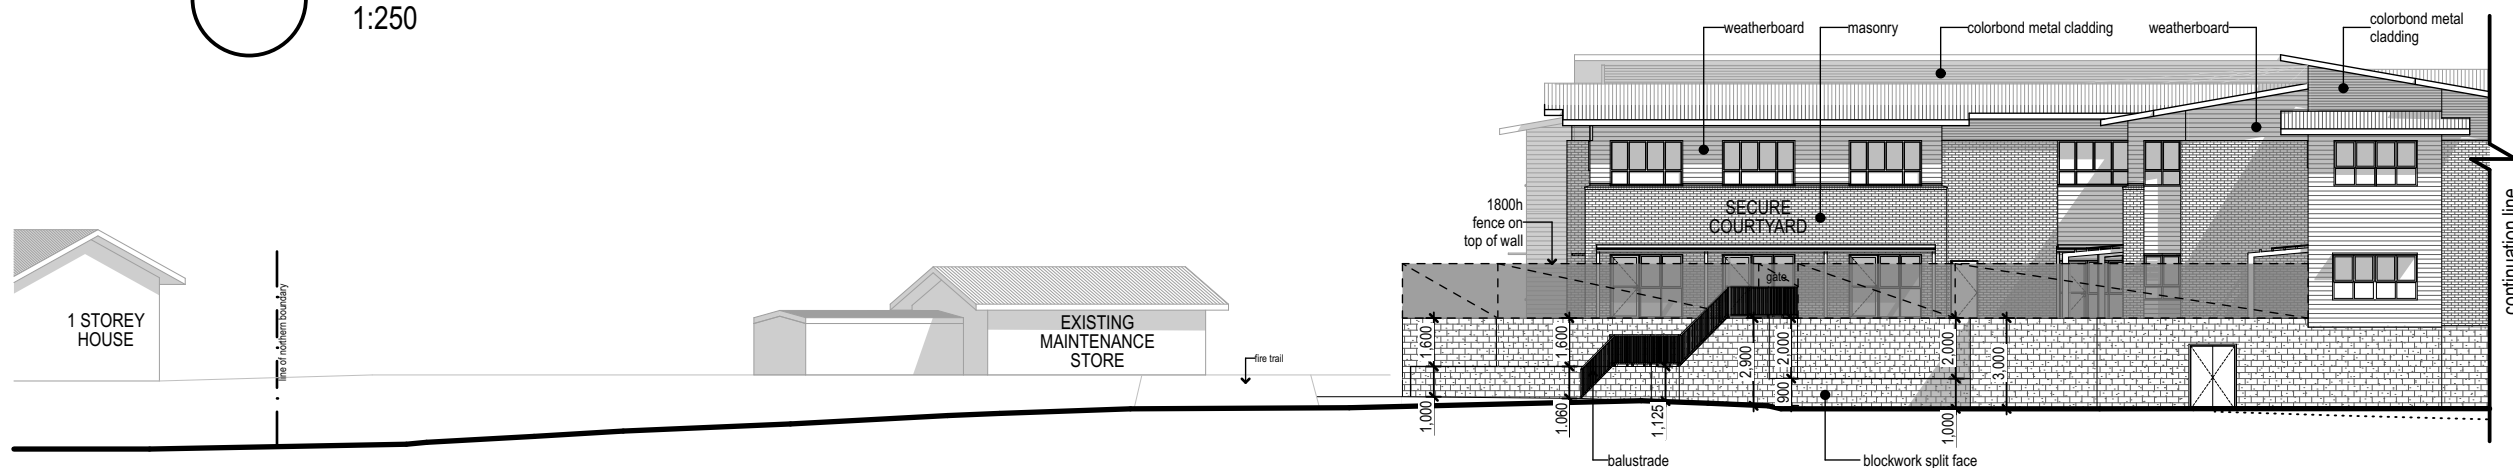

4 WEST ELEVATION - CONT.
1:250

NOTE: EXISTING TREES & PROPOSED LANDSCAPING SHOWN INDICATED ON ELEVATIONS ARE INDICATIVE ONLY. REFER TO LANDSCAPE DRAWINGS FOR DETAIL.

NOTES

STATUS

PRELIMINARY

P09	02/07/19	COUNCIL RFI RESPONSE	SH
P08	18/06/19	SYDNEY TRAINS RESPONSE	SH
Revision	Date	Details	

ALL INFORMATION COPYRIGHT MERRIN & CRANSTON ARCHITECTS PTY.LTD.

PROPRIETOR



PROJECT

ST LUKES DAPTO RAC PROJECT



Ph: 07 3320 1620
Fax: 07 3320 1625
Email: reception@merrincranston.com
Postal: 12 The Corso, Seven Hills, 4170
Nominated Architect:
Dwayne Nielsen Qld 2450, NSW 5907, VIC 18866.
ABN 60010242878

TITLE

ELEVATIONS (SHEET 2)

SCALE

1:250

at A3

DRAWN

BL/ LO

PROJECT No.

A220

SHEET

SD.R.302


REVISION

P09


DISTRIBUTION DATE

2/7/19


/Volumes/Current Projects/A220 Anglicare St Lukes Dapto RAC Project/02 Drawing Documents/00 Working CAD Files/03 Documentation/01 A220 Stage 1 RAC/A220 190225 DA RFI Stage 1 Dapto Master 21.pln 2/7/19

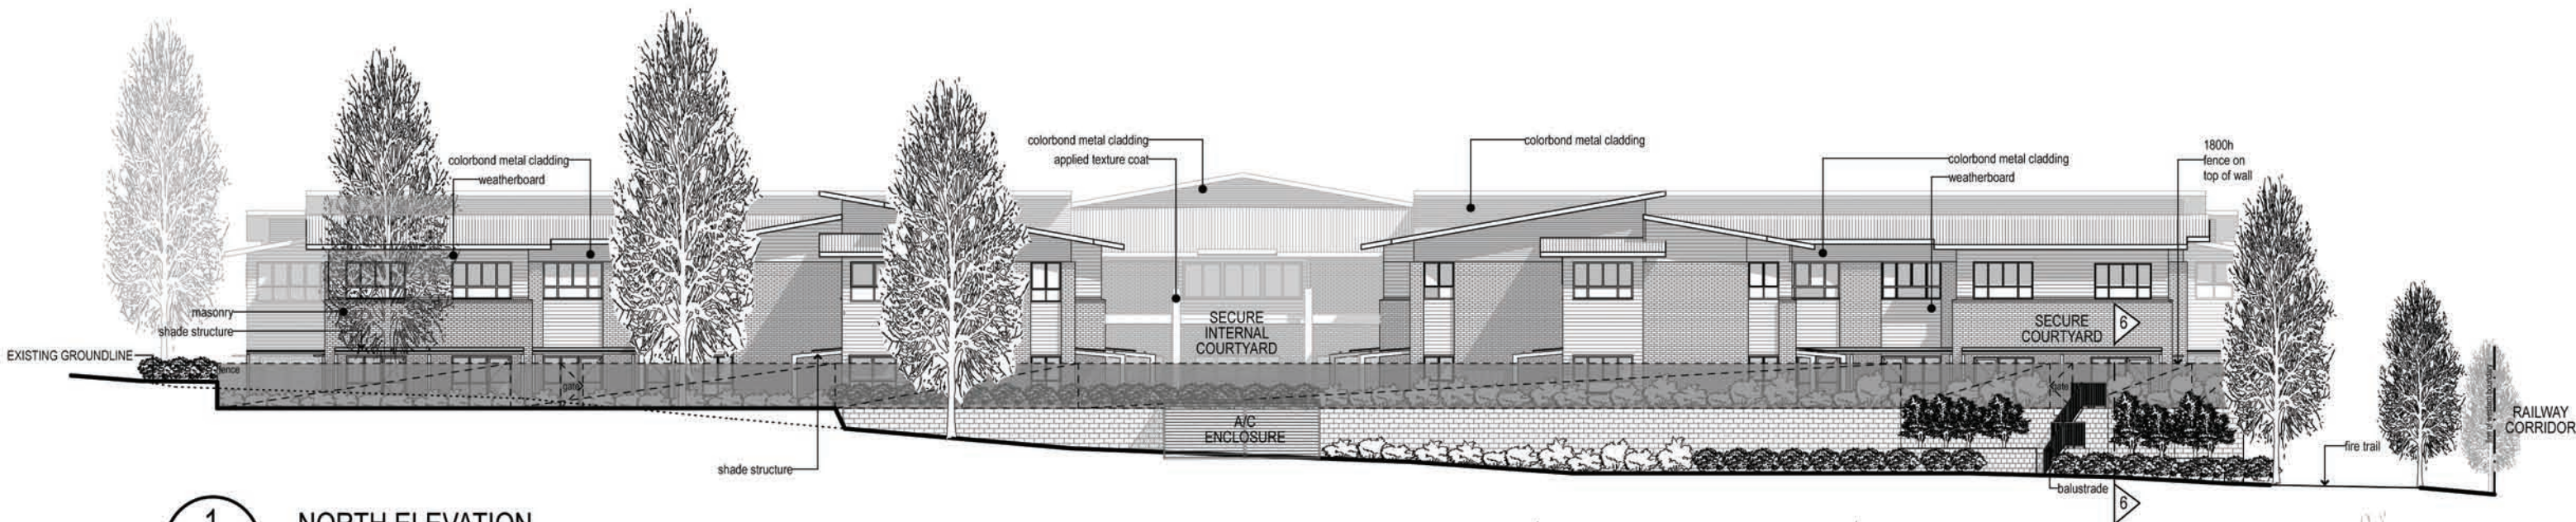

1 NORTH ELEVATION
1:250

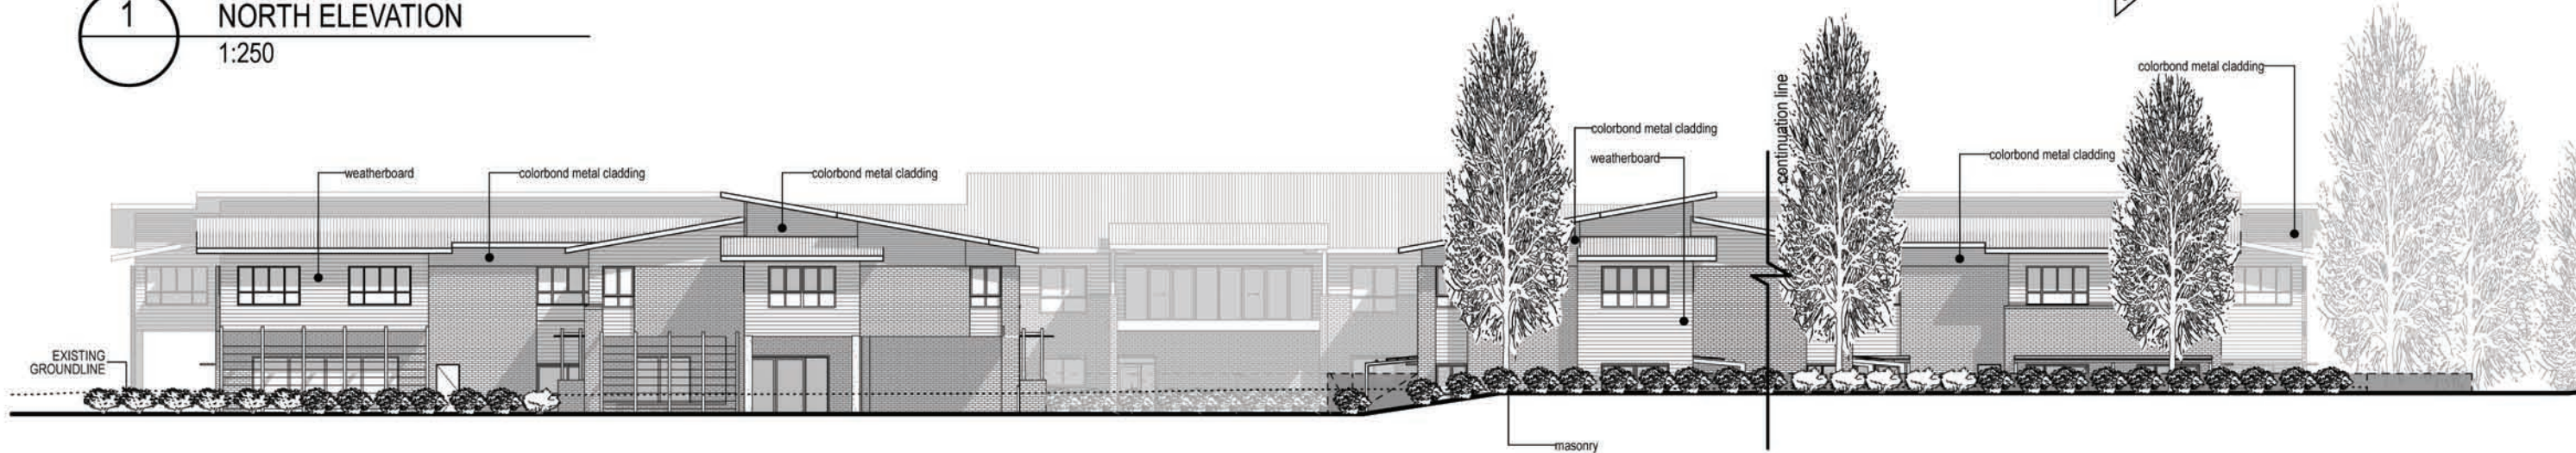

2 EAST ELEVATION
1:250

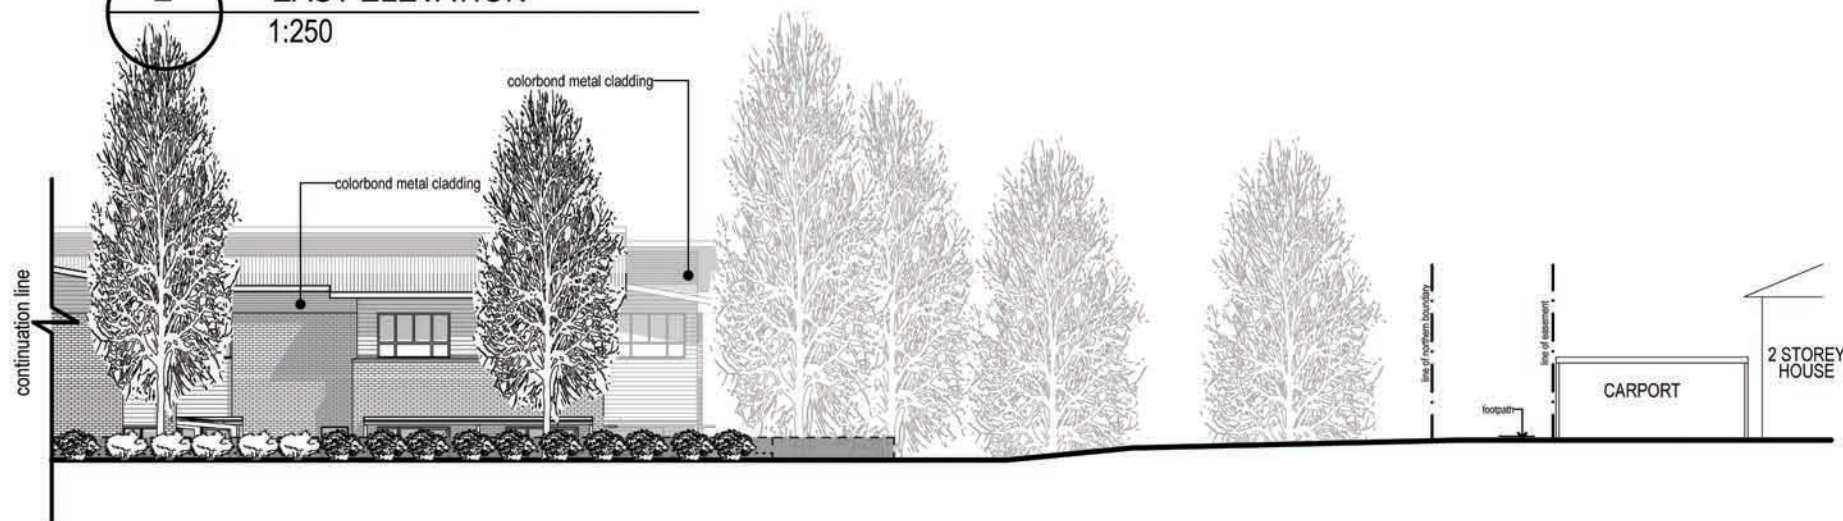

2 EAST ELEVATION - CONT.
1:250



NOTE: EXISTING TREES & PROPOSED LANDSCAPING SHOWN INDICATED ON ELEVATIONS ARE INDICATIVE ONLY. REFER TO LANDSCAPE DRAWINGS FOR DETAIL.

6 TIERED RETAINING WALL SECTION
1:100

Revision	Date	Details
P02	17/07/19	COUNCIL RFI RESPONSE
P01	02/07/19	COUNCIL RFI RESPONSE

NOTES

STATUS

PRELIMINARY

PROPRIETOR



PROJECT

ST LUKES DAPTO RAC PROJECT



Ph: 07 3320 1620
Fax: 07 3320 1625
Email: reception@merrincranston.com
Postal: 12 The Corso, Seven Hills, 4170

Nominated Architect:
Dwayne Nielsen Qld 2450, NSW 5907, VIC 18866.
ABN 60010242878

TITLE

ELEVATIONS (SHEET 1)

SCALE

1:250, 1:100 at A3

DRAWN

BL/ LO

PROJECT No.

A220

SHEET


SD.R.301.1

REVISION


P02

DISTRIBUTION DATE

17/7/19

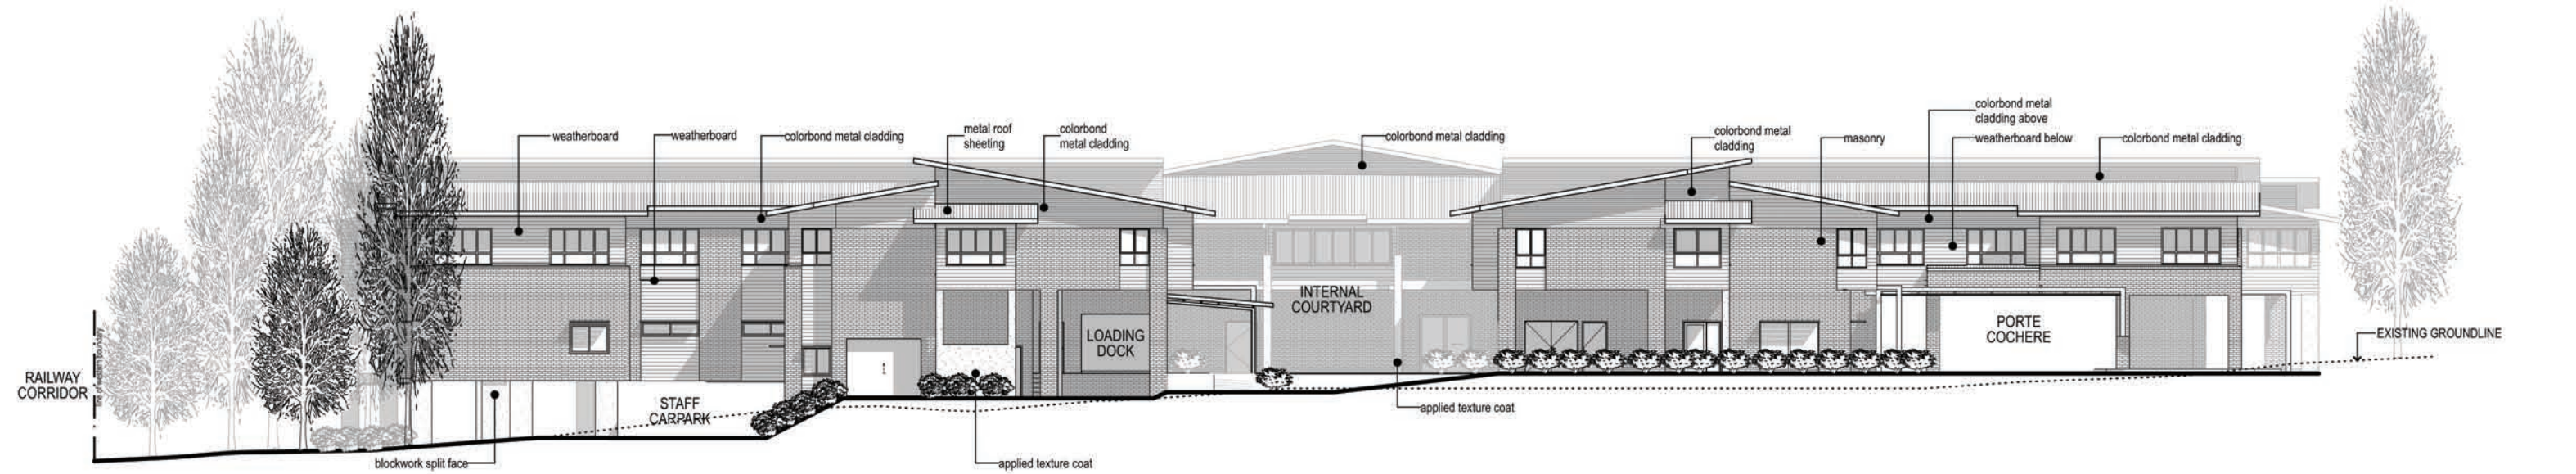

3 SOUTH ELEVATION
1:250

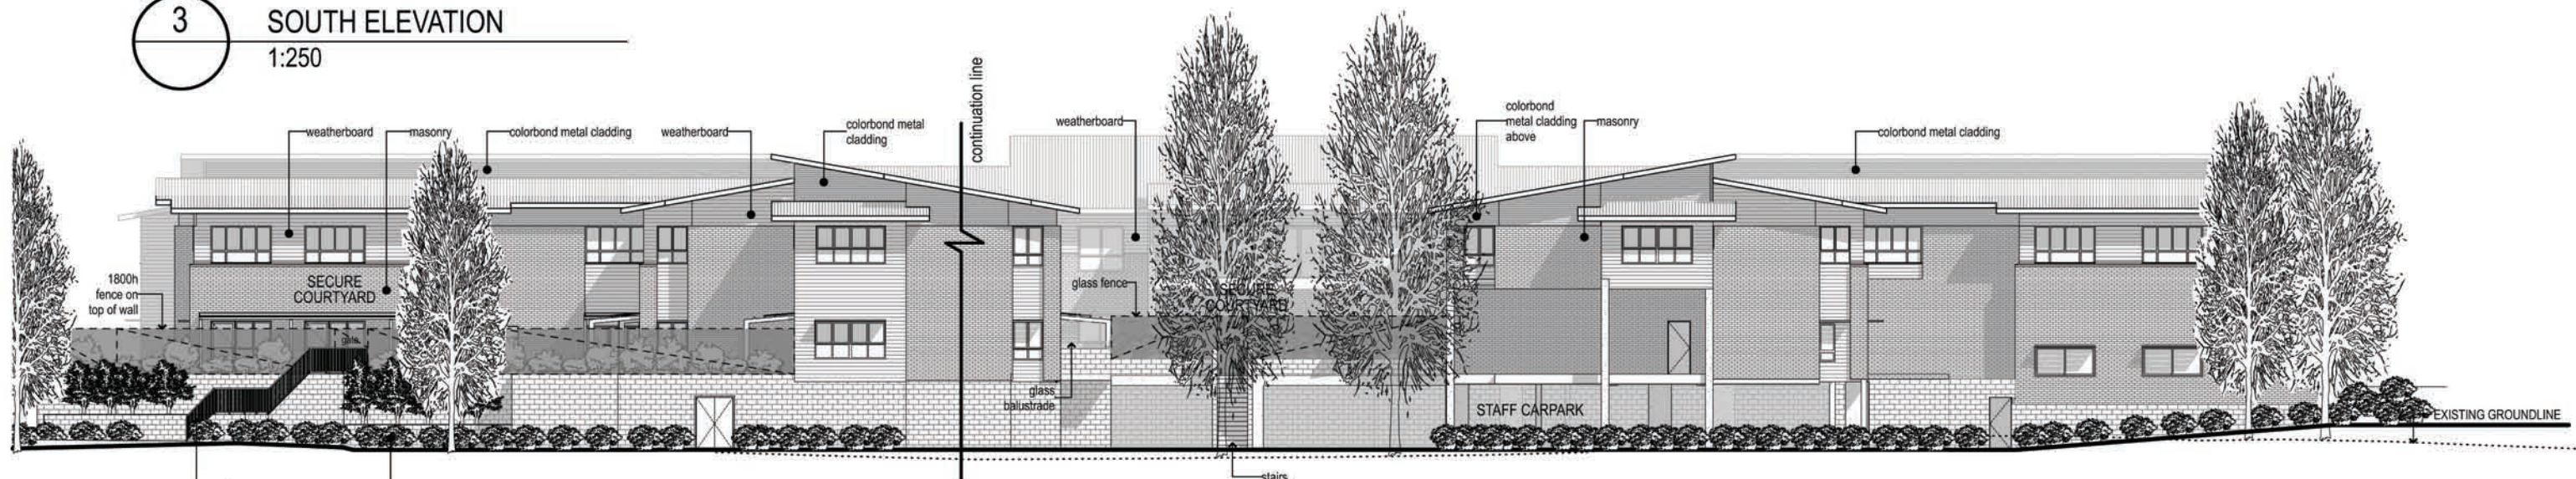

4 WEST ELEVATION
1:250



4 WEST ELEVATION - CONT.
1:250

NOTE: EXISTING TREES & PROPOSED LANDSCAPING SHOWN INDICATED ON ELEVATIONS ARE INDICATIVE ONLY. REFER TO LANDSCAPE DRAWINGS FOR DETAIL.

NOTES

STATUS

PRELIMINARY

Revision	Date	Details
P02	17/07/19	COUNCIL RFI RESPONSE
P01	02/07/19	COUNCIL RFI RESPONSE

ALL INFORMATION COPYRIGHT MERRIN & CRANSTON ARCHITECTS PTY.LTD.

PROPRIETOR



PROJECT

ST LUKES DAPTO RAC PROJECT



Ph: 07 3320 1620
Fax: 07 3320 1625
Email: reception@merrincranston.com
Postal: 12 The Corso, Seven Hills, 4170

Nominated Architect:
Dwayne Nielsen Qld 2450, NSW 5907, VIC 18866.
ABN 60010242878

TITLE

ELEVATIONS (SHEET 2)

SCALE		DRAWN	
1:250	at A3	BL/ LO	
PROJECT No.	SHEET	REVISION	DISTRIBUTION DATE
A220	SD.R.302.1	P02	17/7/19

/Volumes/Current Projects-1/A220 Anglicare St Lukes Dapto RAC Project/02 Drawing Documents/00 Working CAD Files/03 Documentation/01 A220 Stage 1 RAC/A220 190225 DA RFI Stage 1 Dapto Master 21.pln 17/7/19