




Amendments		
Issue	Description	Date
A	ISSUED FOR DRAFT DA	23/03/2018
B	ISSUED FOR DRAFT DA	11/04/2018
C	ISSUED FOR DA	23/05/2018
D	ISSUED FOR DA	10/10/2019

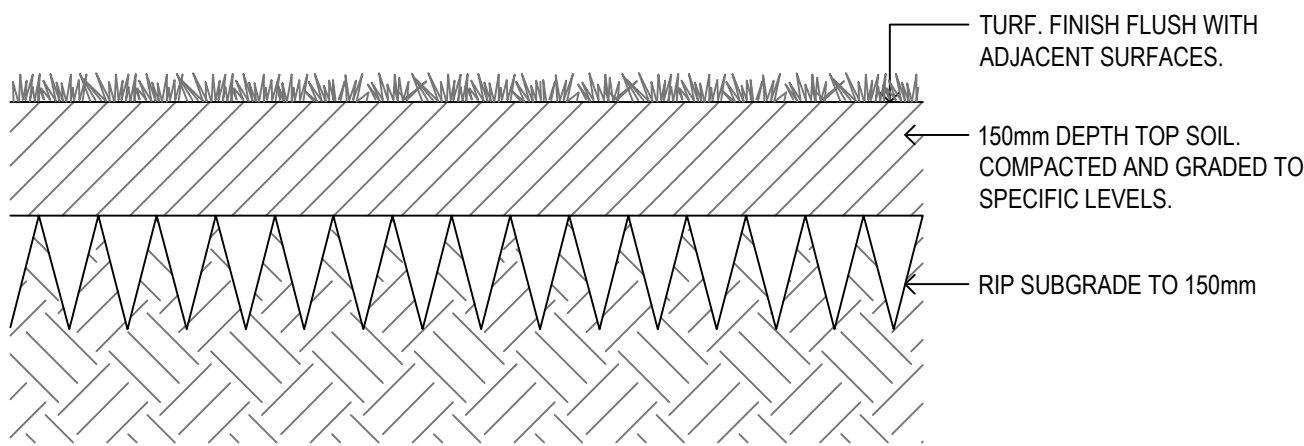

01  
701  
TYPICAL TURF DETAIL  
1:10

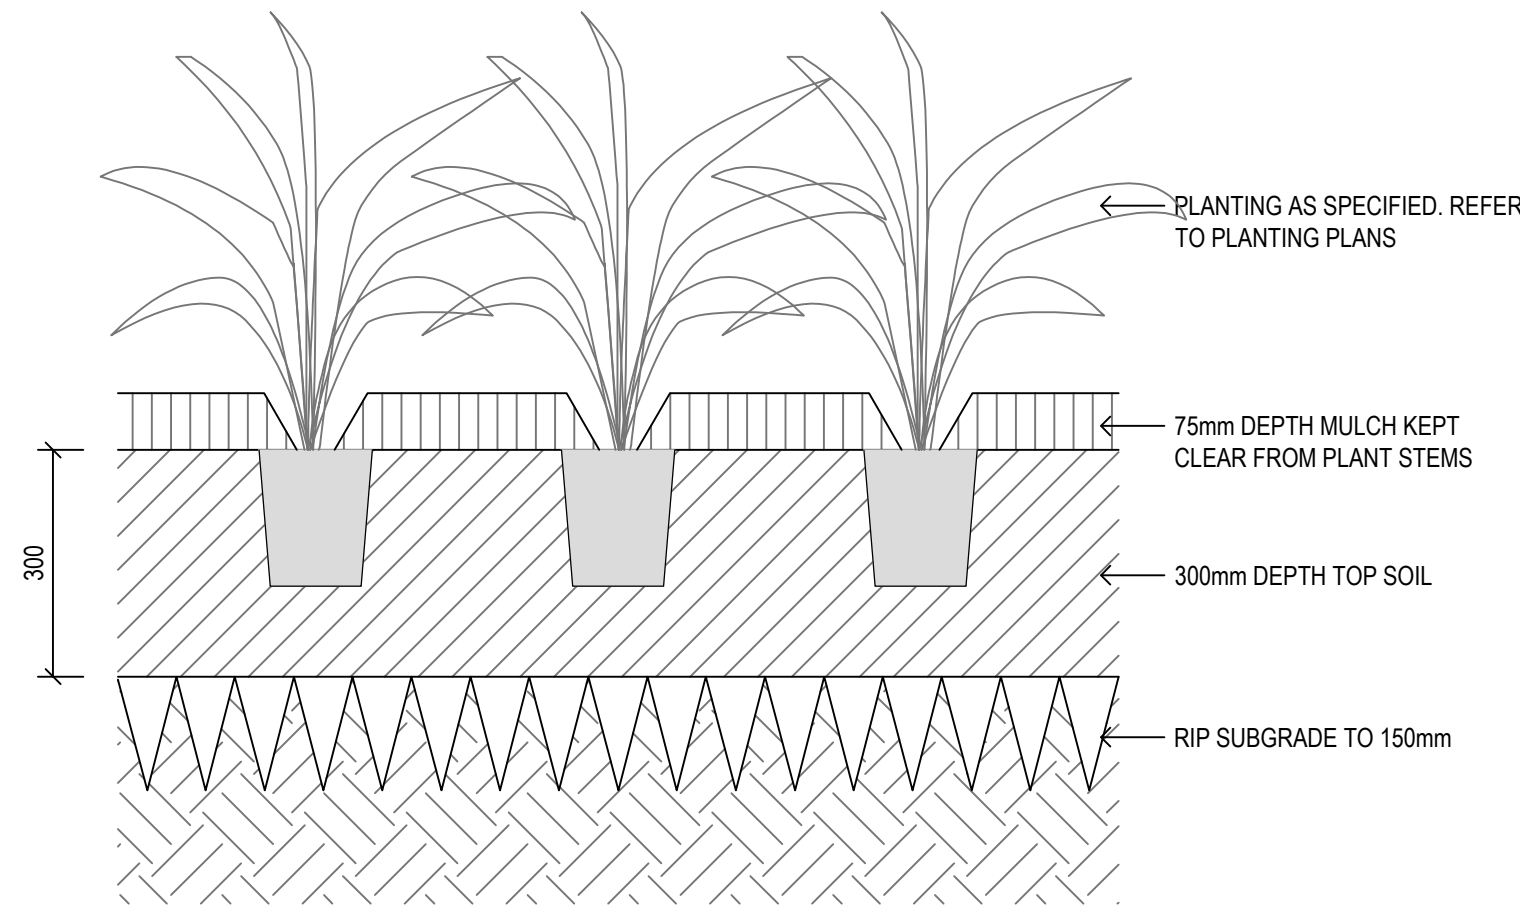


02  
701  
MASS PLANTING IN DEEP SOIL TYPICAL DETAIL SECTION  
1:10

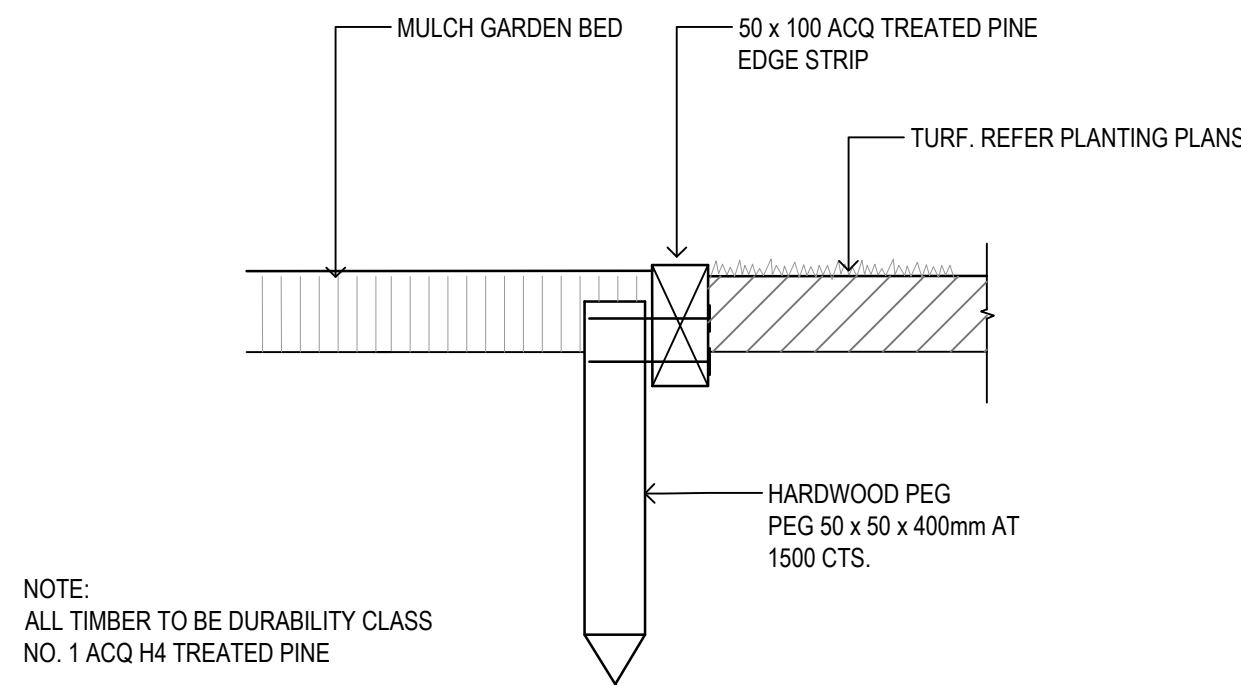


NOTE:  
ALL TIMBER TO BE DURABILITY CLASS  
NO. 1 ACQ H4 TREATED PINE


03  
701  
TIMBER EDGING DETAIL  
1:10

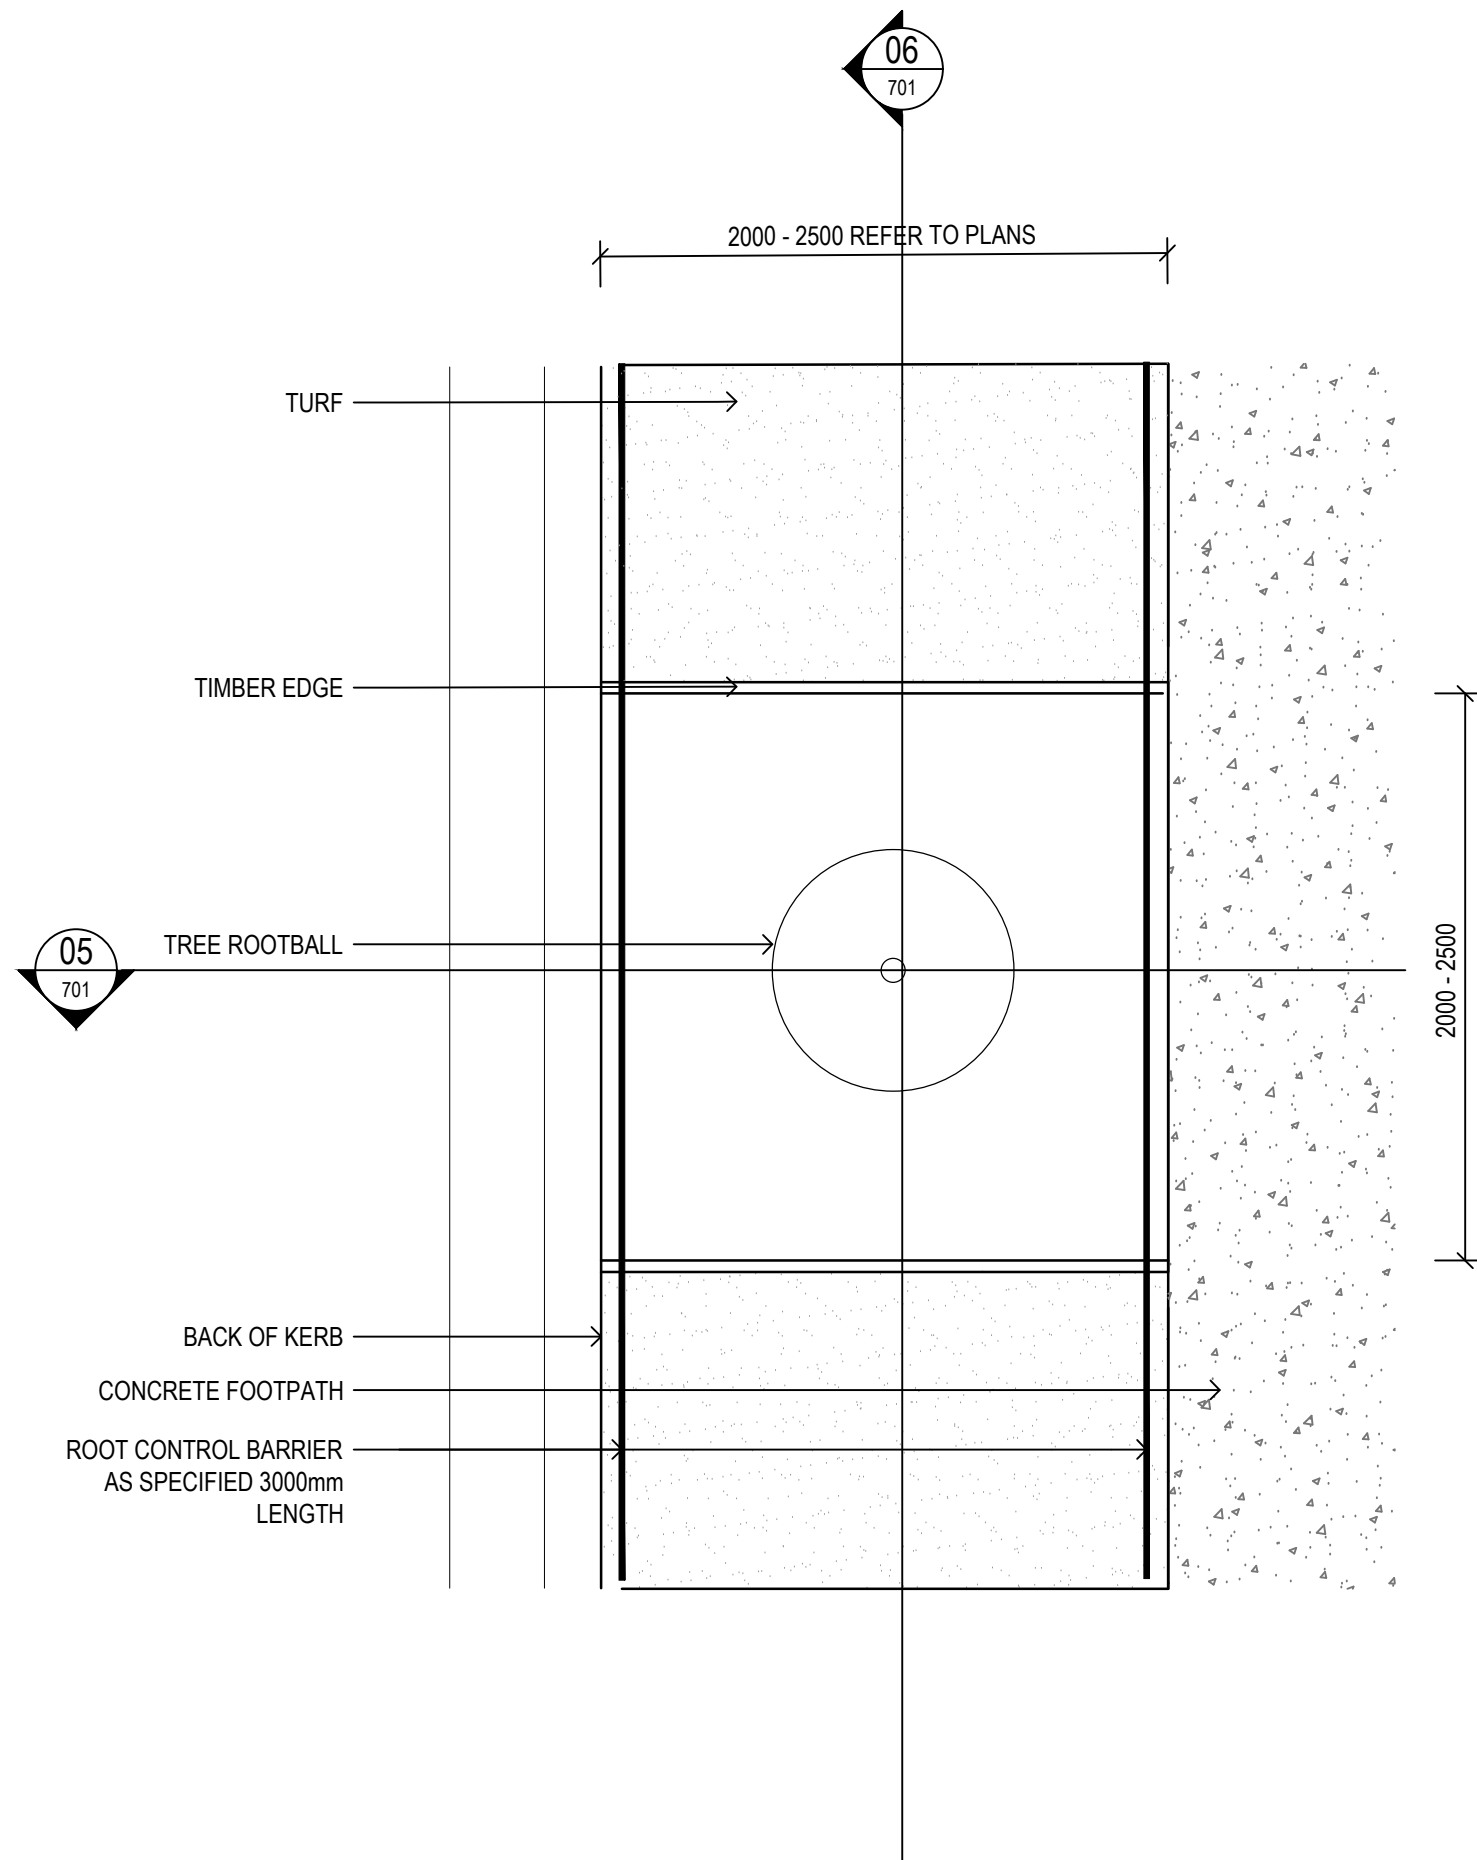

04  
701  
STREET TREE PLANTING DETAIL  
1:20

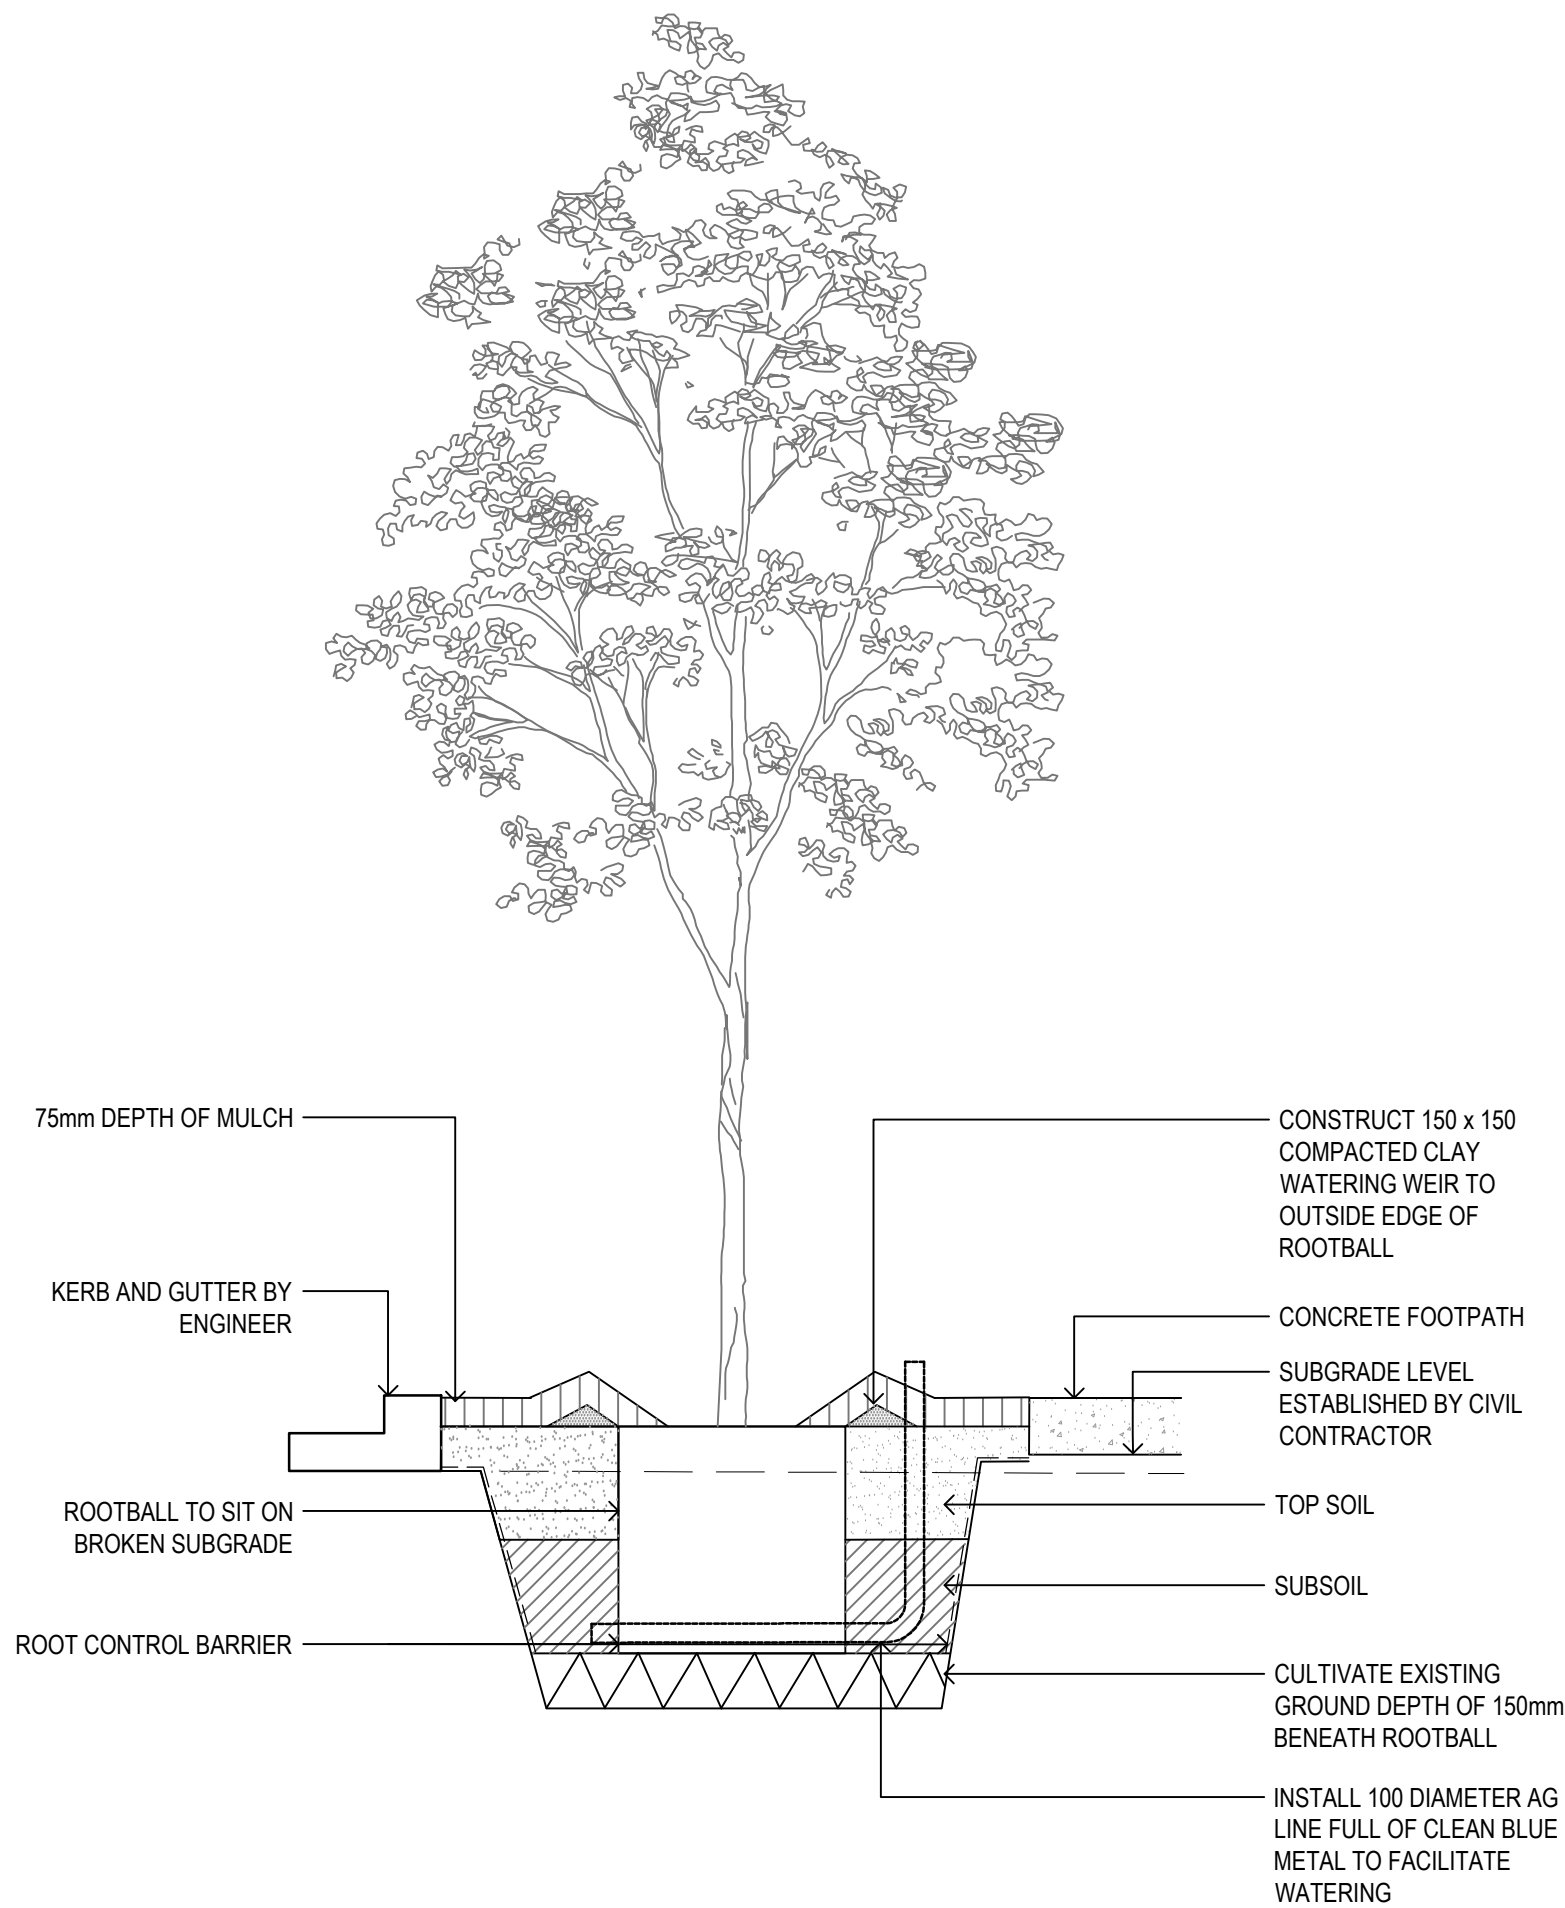

05  
701  
STREET TREE PLANTING - SECTION  
1:10

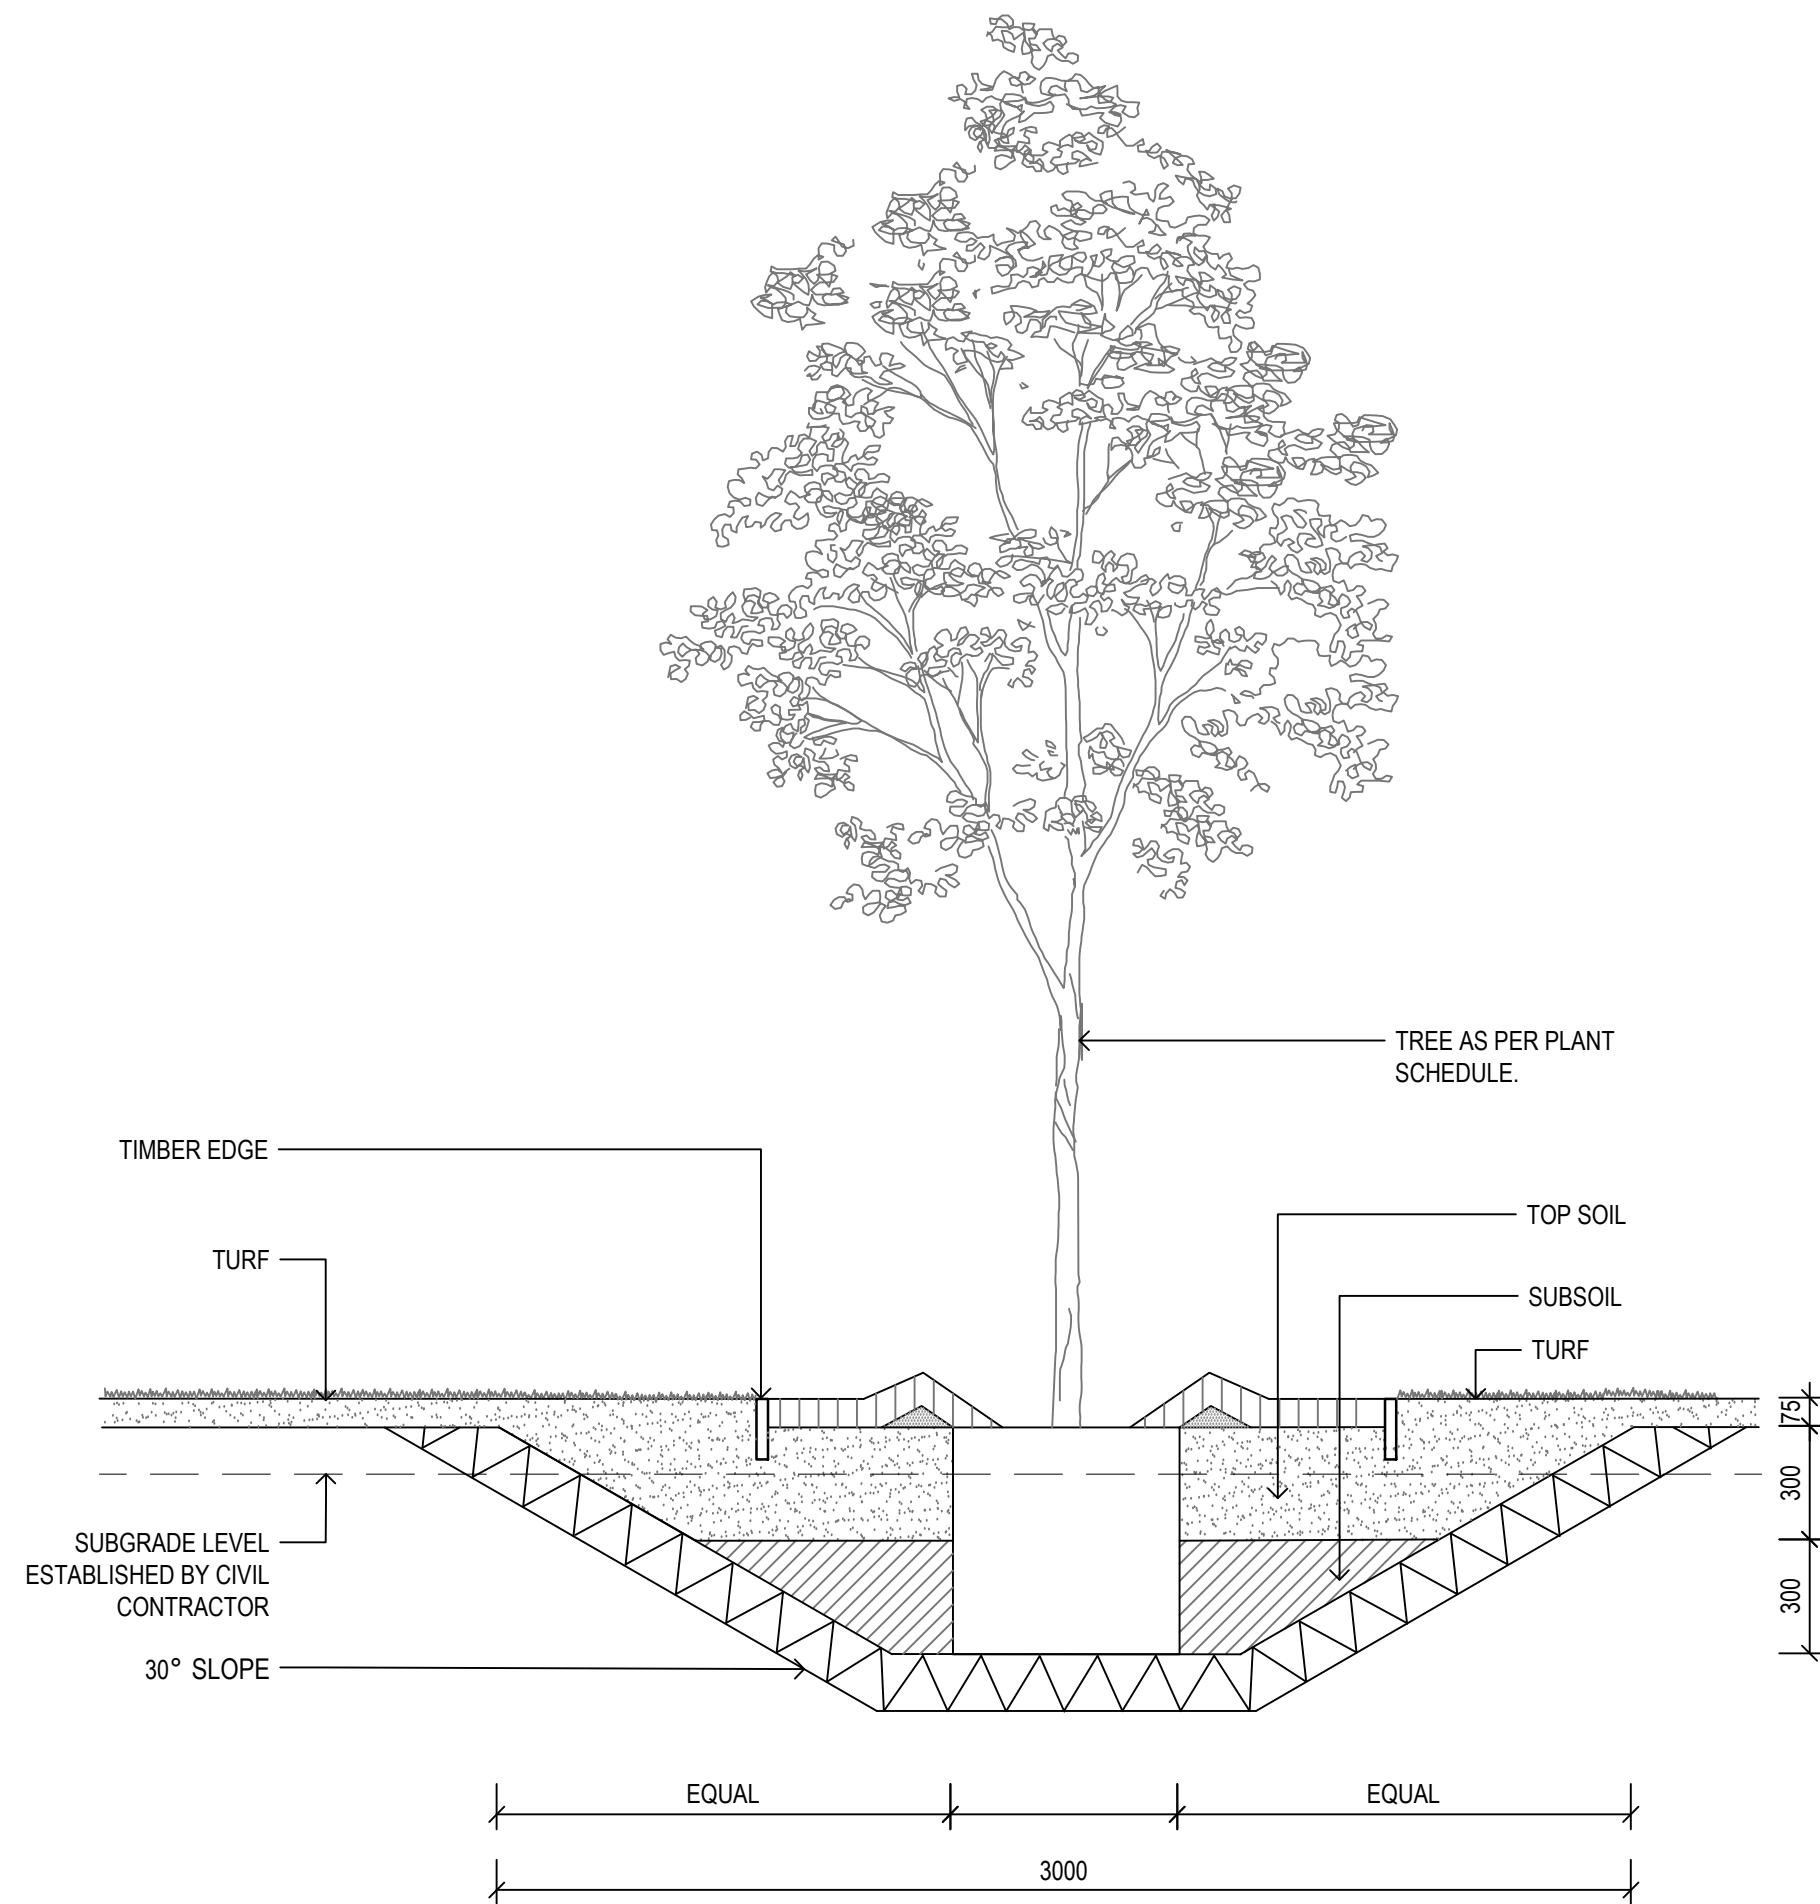

06  
701  
STREET TREE PLANTING - SECTION  
1:10

Civil and Structural Engineer  
**ARCADIS**  
Level 16, 580 George Street, Sydney - NSW 2000  
T: +612 8907 9000  
E: arcadis.com

Client  
**FRASERS PROPERTY**  
Level 3, Bulfinch C, 1 Homebush Bay Drive, Rhodes, NSW 2138  
T: +612 9767 2000



**GROUP GSA**  
Group GSA Pty Ltd ABN 76 002 113 779  
Level 7, 80 William St East Sydney NSW  
Australia 2011 www.groupgsa.com  
T +612 9361 4144 F +612 9332 3458  
architecture interior design urban design landscape  
nom architect M. Sheldon 3990

Project Title  
**Shell Cove  
Precinct - B2C2 - DA**  
Drawing Title  
**LANDSCAPE DETAILS**

Scale  
Drawing created (date) 20/03/2018  
By KL  
Plotted and checked by KL  
Verified KE  
Approved SH  
Drawing No 13294 - L-B2C2-701 D Issue  
File Plot Date  
P113294 Shell Cove SDATES

This drawing is the copyright of Group GSA Pty Ltd and may not be altered, reproduced or transmitted in any form or by any means in part or in whole without the written permission of Group GSA Pty Ltd.  
All levels and dimensions are to be checked and verified on site prior to the commencement of any work, making of shop drawings or fabrication of components.  
Do not scale drawings. Use figured Dimensions.