

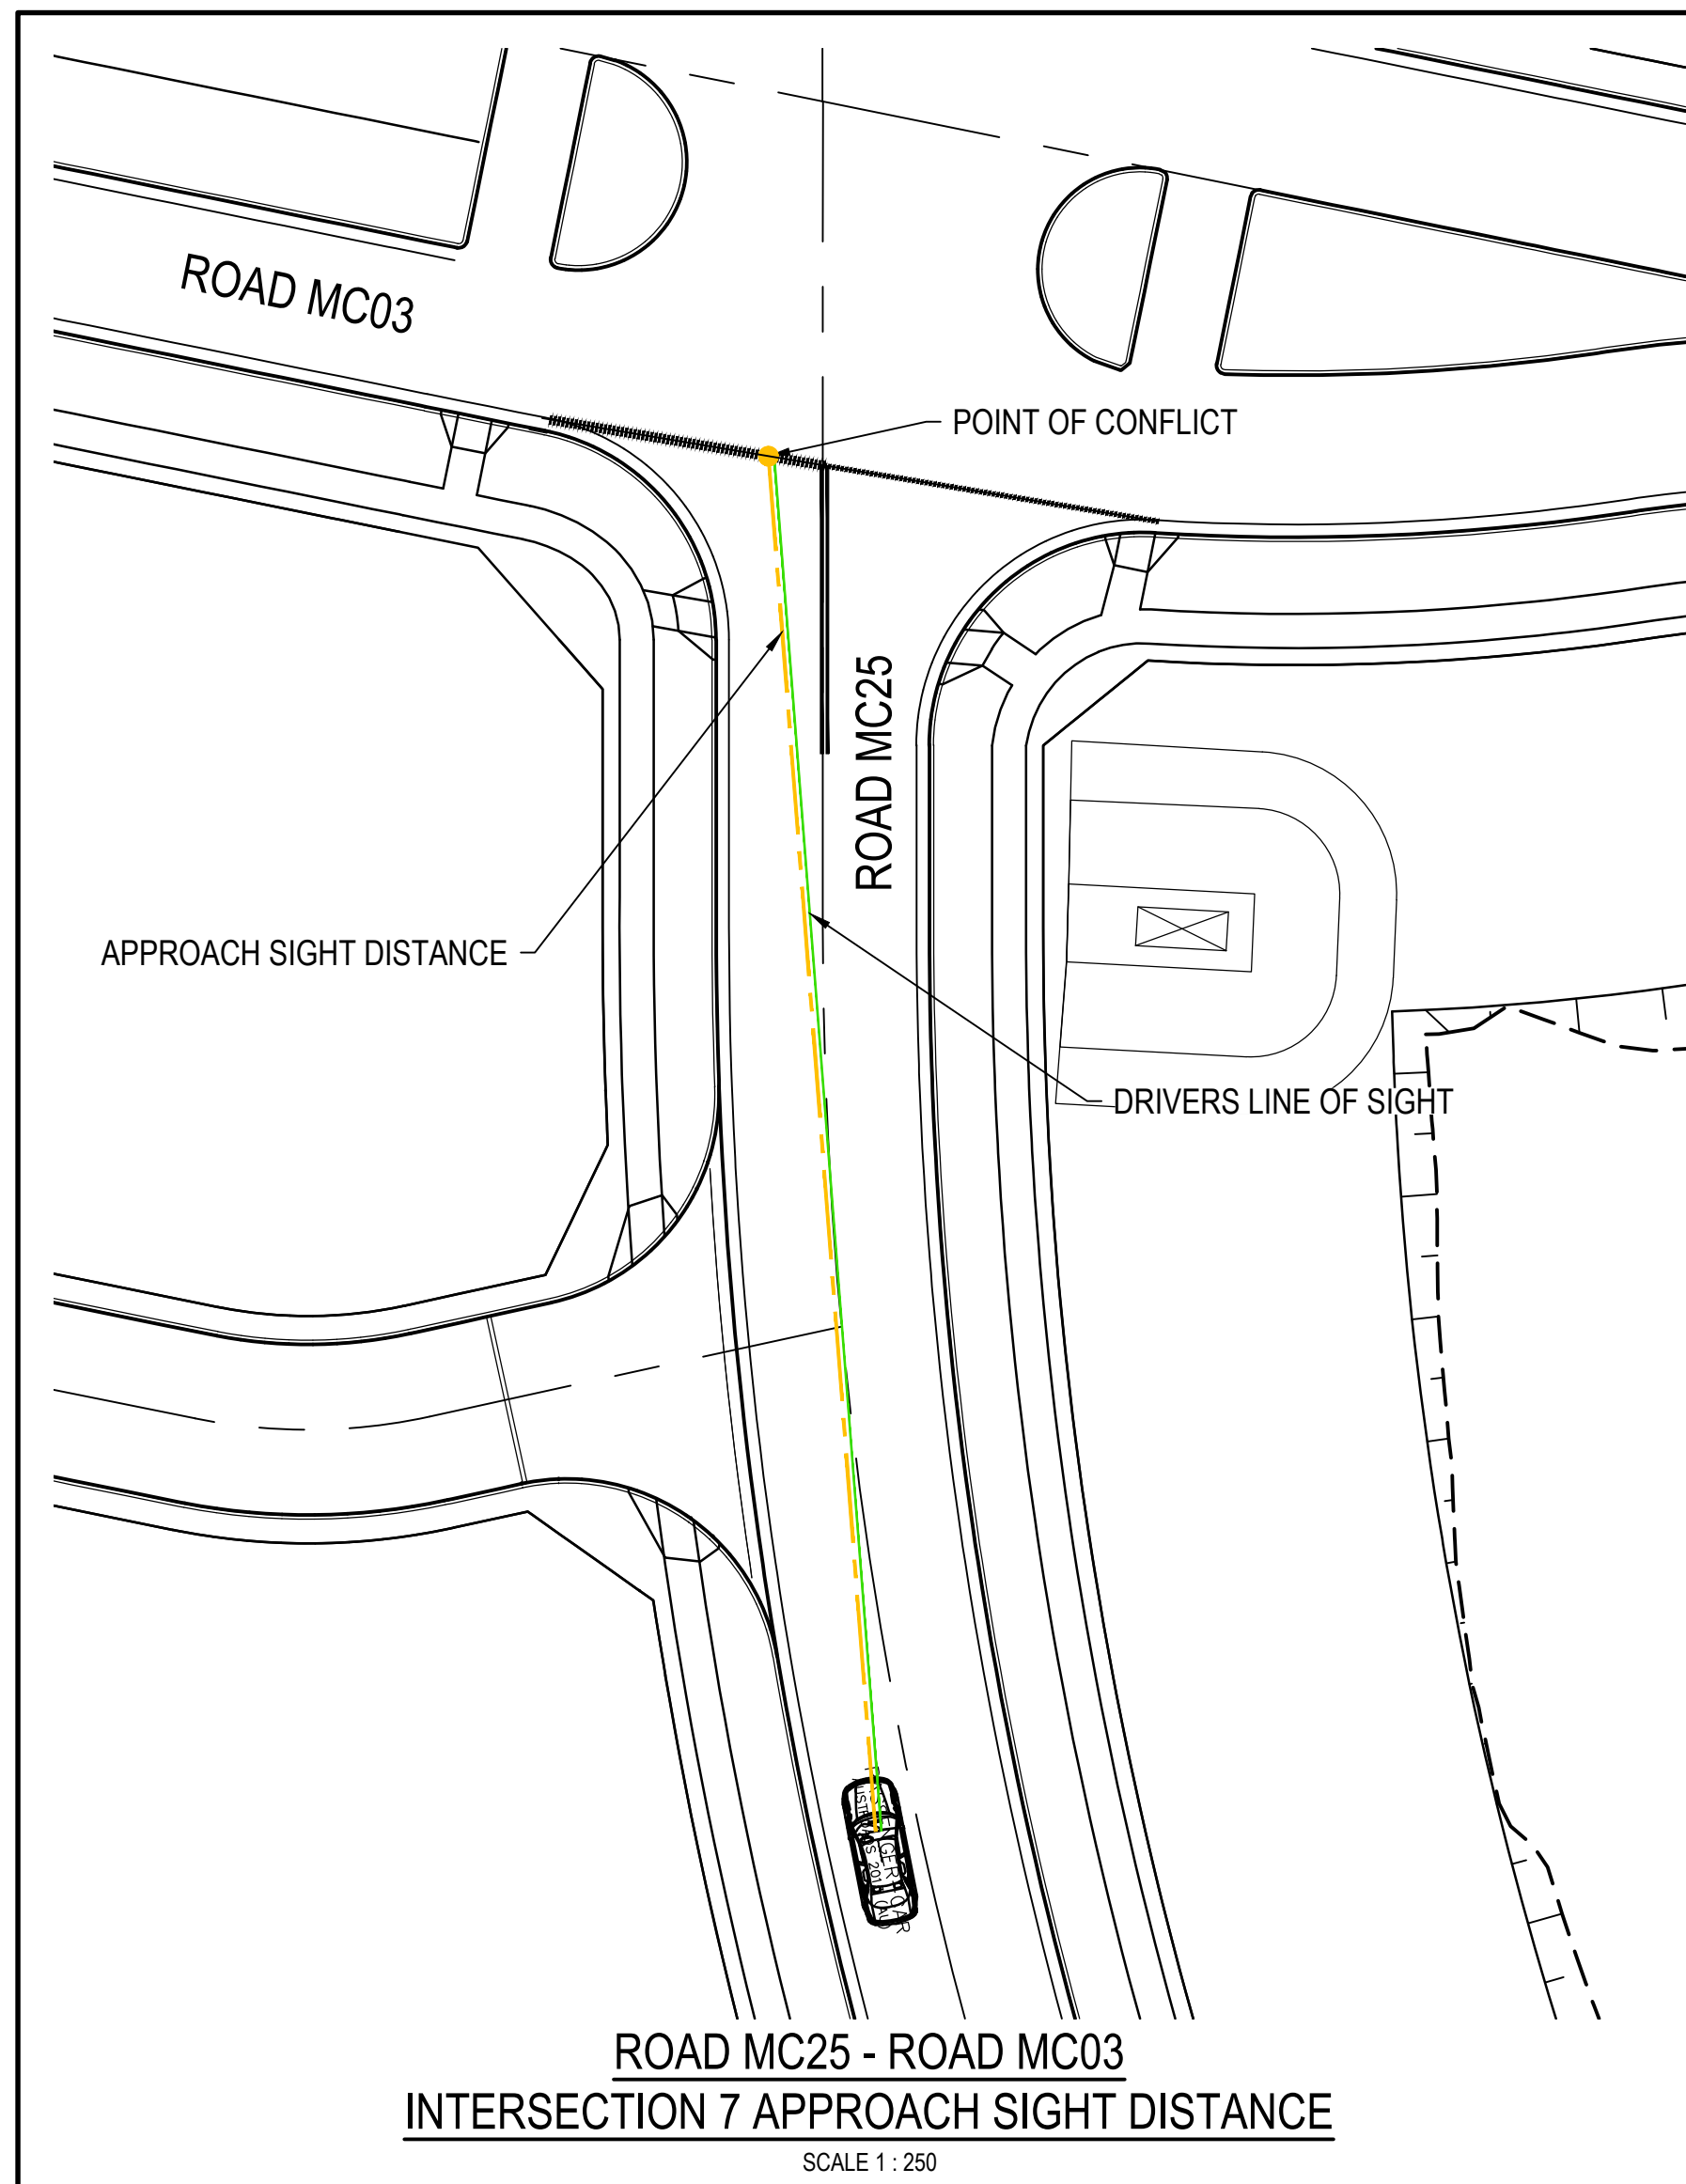


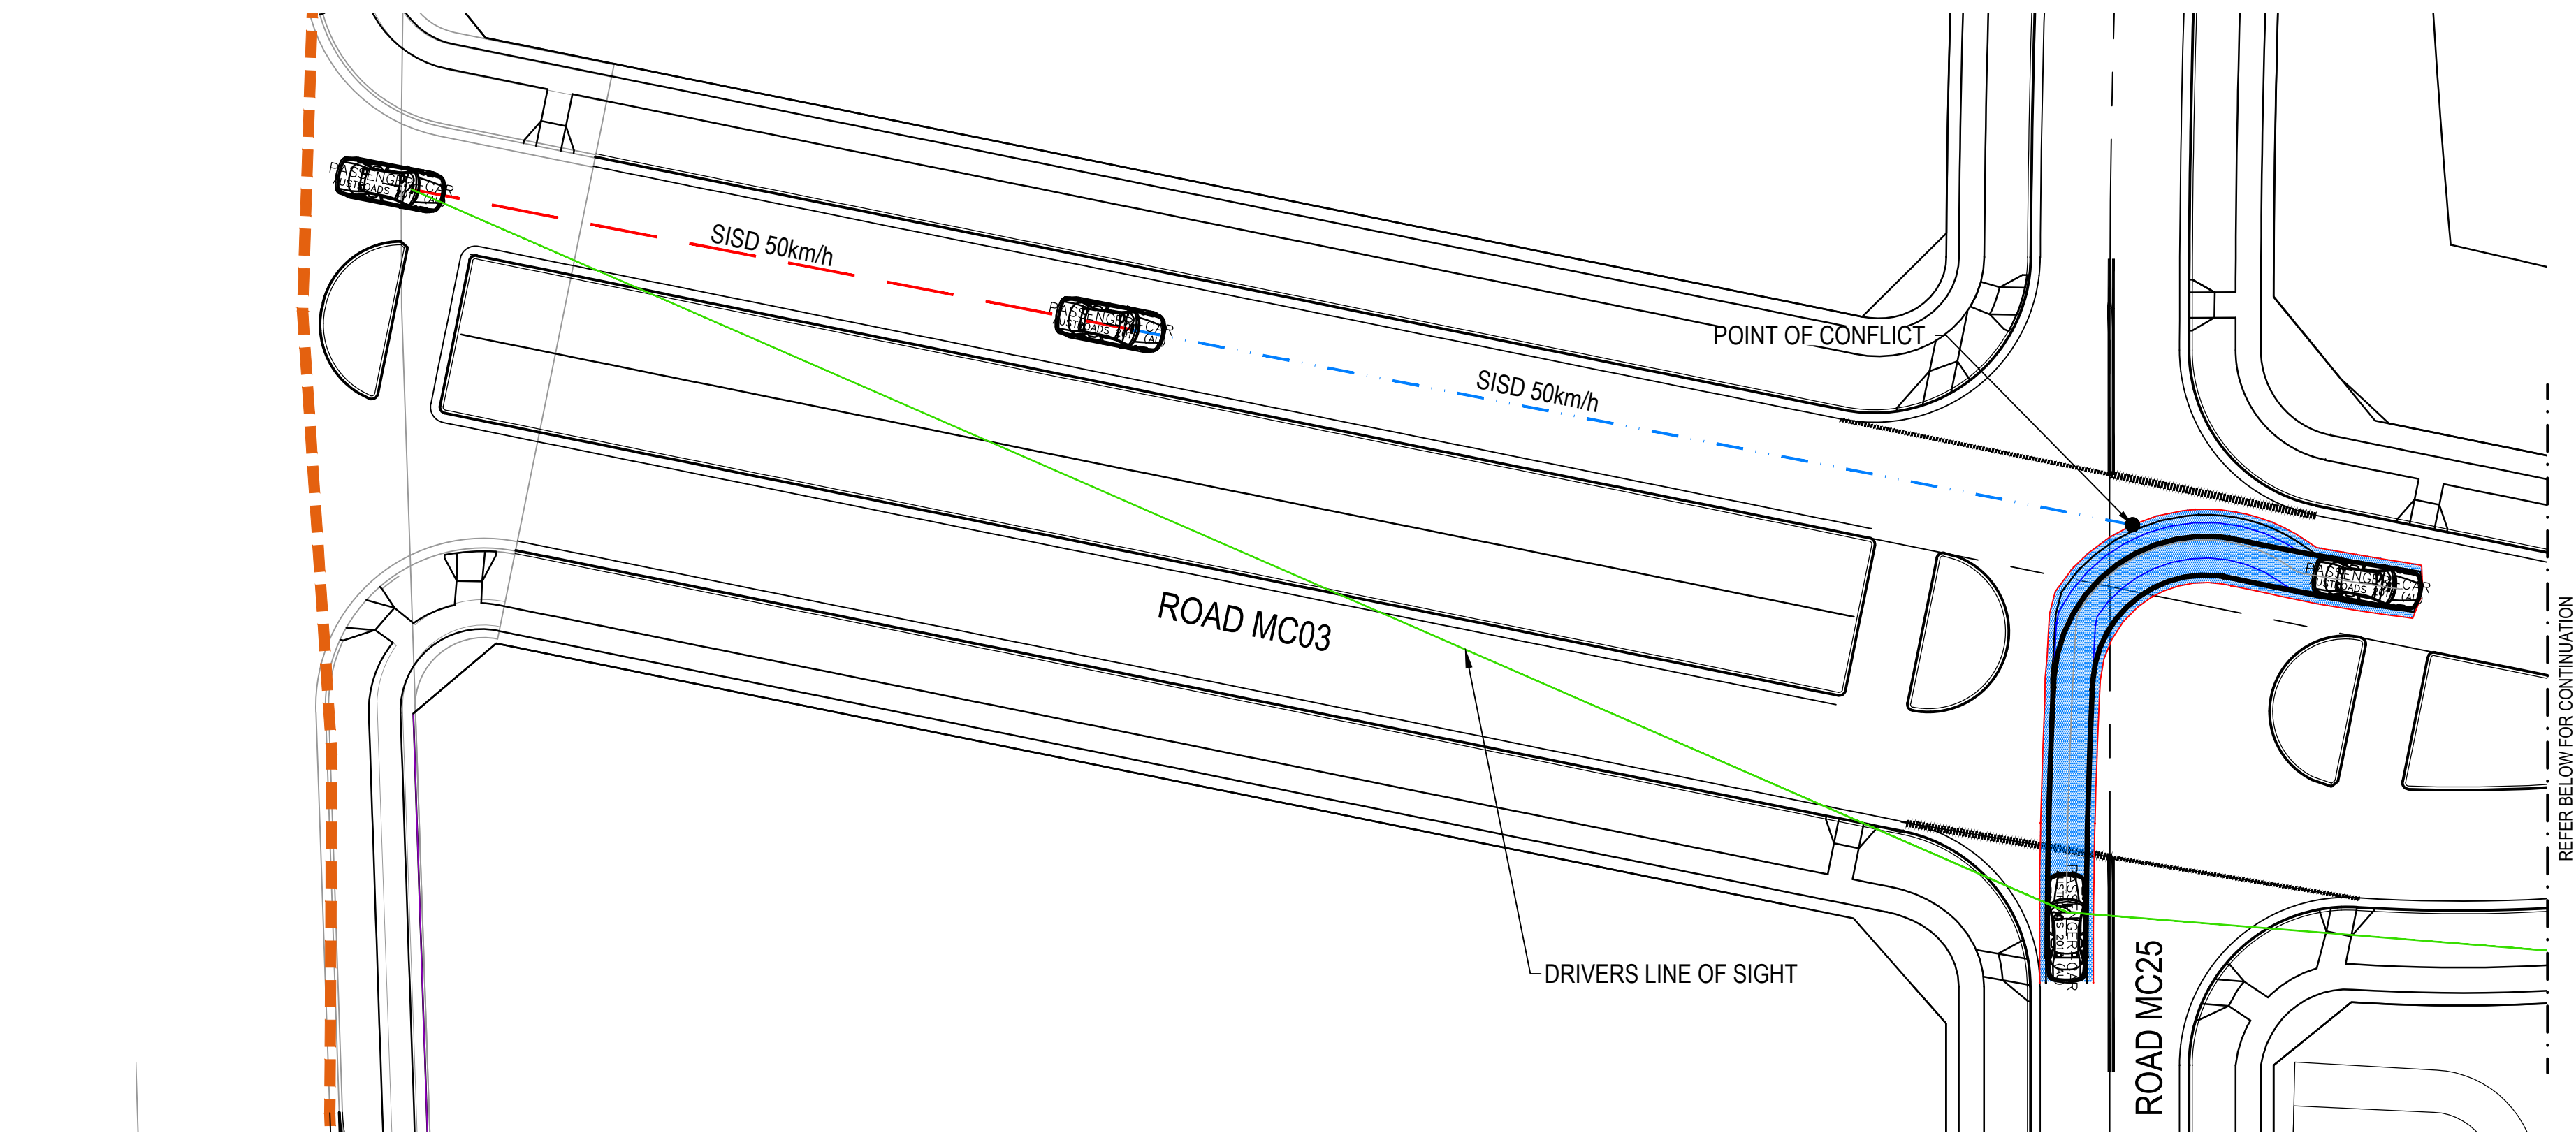


INTERSECTION APPROACH SIGHT DISTANCE (ASD)		
REACTION TIME	1.5s	
COEFFICIENT OF DECELERATION	0.362	
OPERATING SPEED	50km/h	
LONGITUDINAL GRADE	0.00%	
SAFE INTERSECTION SITE DISTANCE (ASD)	48.02m	
SAFE INTERSECTION SIGHT DISTANCES (SISD)		
DIRECTION OF APPROACHING TRAFFIC	ROAD MC24 WEST BOUND	
DECISION TIME	4.5s	
COEFFICIENT OF DECELERATION	0.46	
OPERATING SPEED	50km/h	
LONGITUDINAL GRADE	0.00%	
SAFE INTERSECTION SITE DISTANCE (SSD)	48.02m	
DIRECTION OF APPROACHING TRAFFIC		
DECISION TIME	4.5s	
COEFFICIENT OF DECELERATION	0.46	
OPERATING SPEED	40km/h	
LONGITUDINAL GRADE	0.00%	
SAFE INTERSECTION SITE DISTANCE (SISD)	63.7.89m	
DECISION TIME	4.5s	
COEFFICIENT OF DECELERATION	0.46	
OPERATING SPEED	50km/h	
LONGITUDINAL GRADE	0.00%	
SAFE INTERSECTION SITE DISTANCE (SISD)	83.89m	

Issue	Description	Date
05	UPDATED DA ISSUE	04/11/2019
04	UPDATED DA ISSUE	25/10/2019
03	UPDATED DA ISSUE	04/10/2019
02	FINAL ISSUE	10/05/2018
01	DRAFT ISSUE	10/04/2018

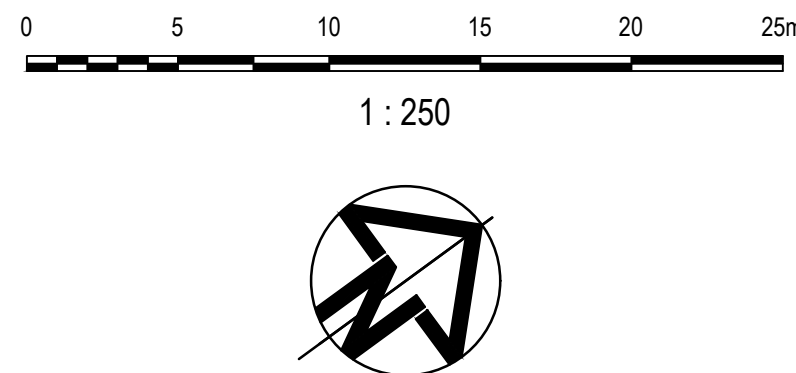

ROAD MC25 - ROAD MC03
INTERSECTION 7 APPROACH SIGHT DISTANCE
SCALE 1 : 250

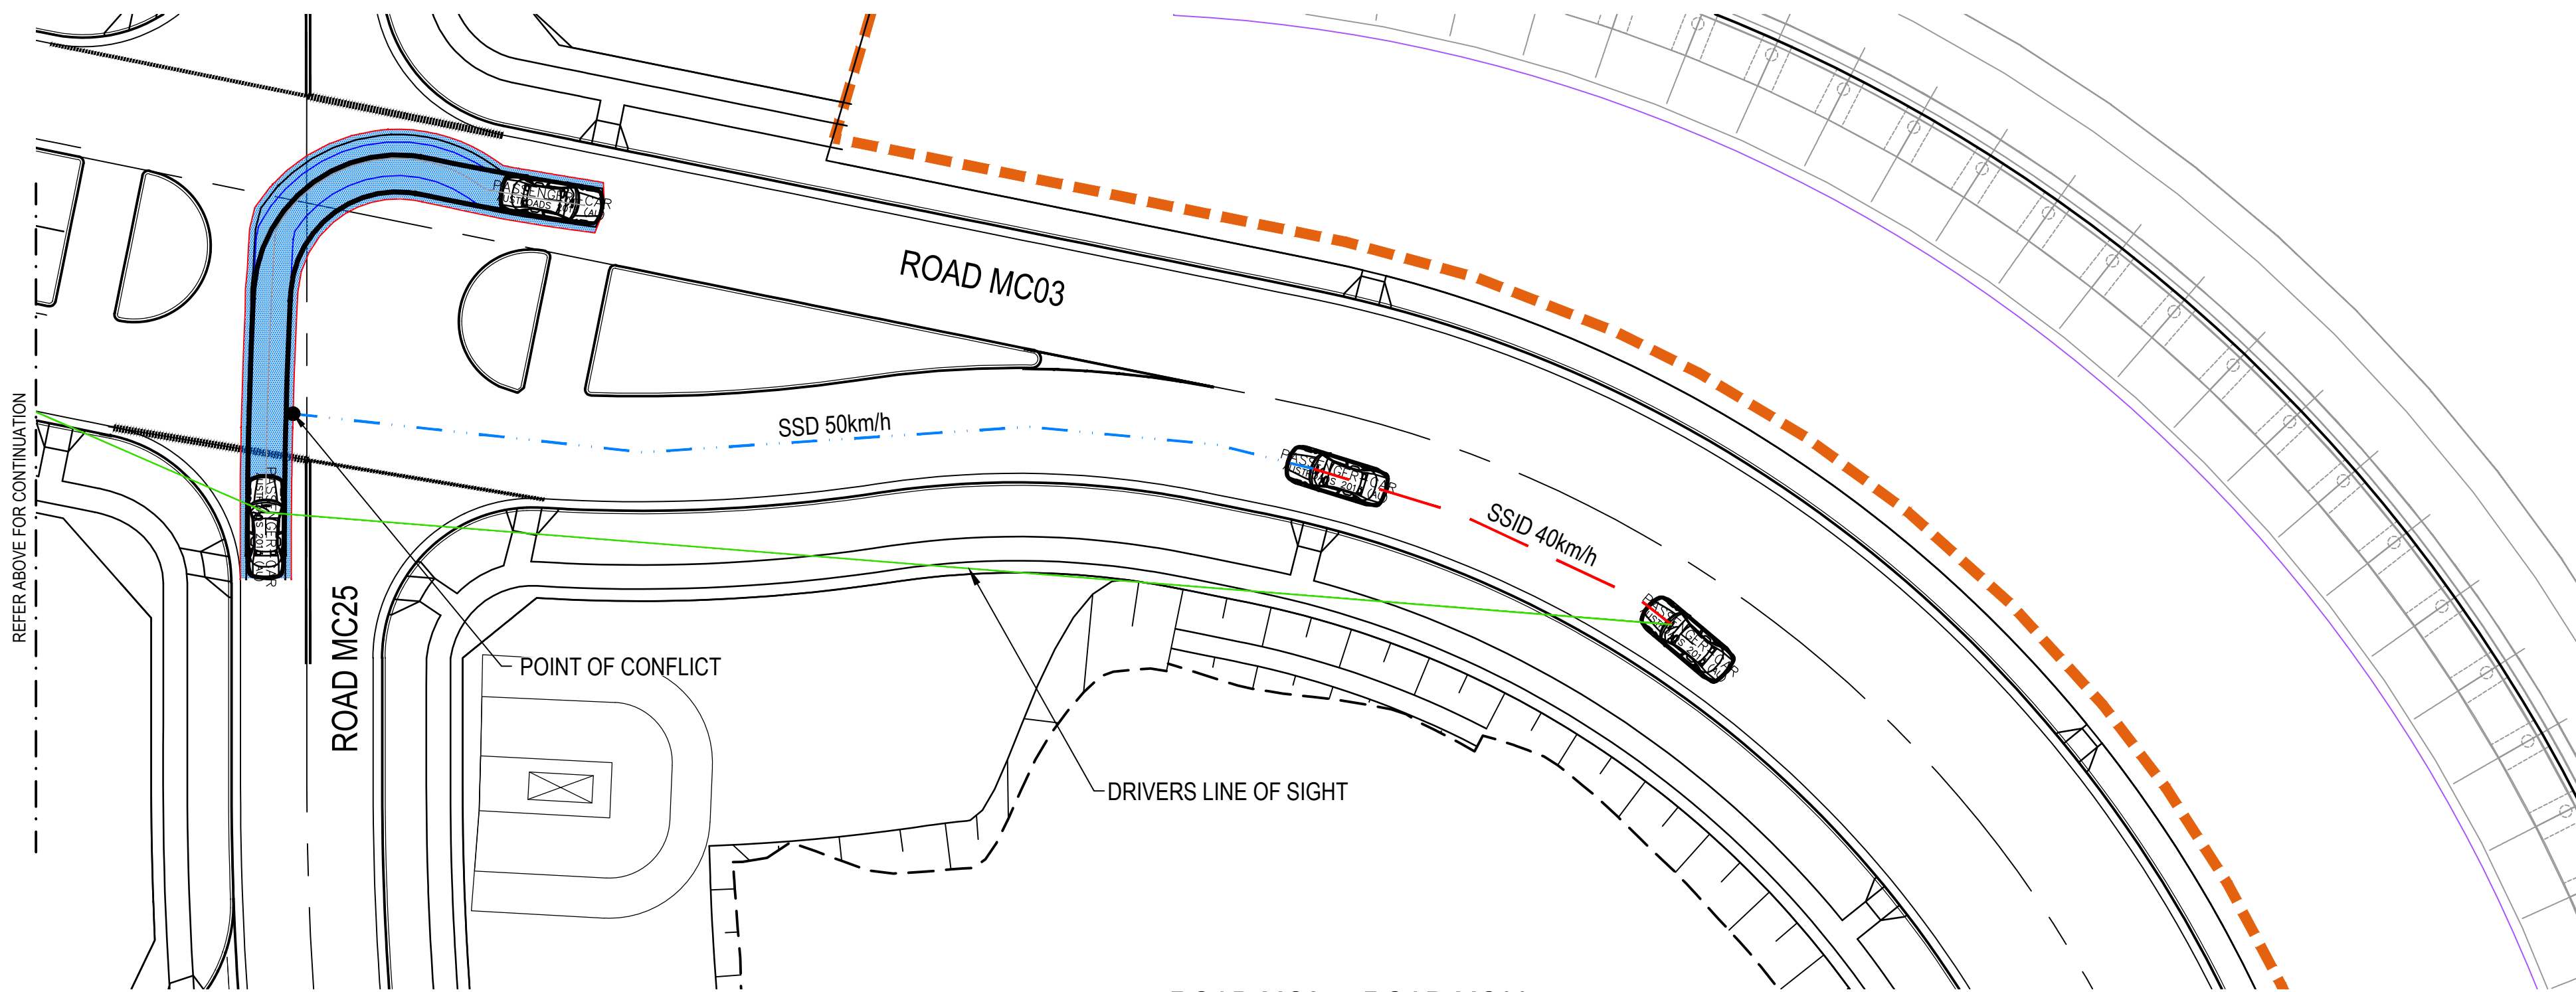

ROAD MC25 - ROAD MC03
INTERSECTION 7 APPROACH SIGHT DISTANCE
SCALE 1 : 250



Status PRELIMINARY ONLY NOT TO BE USED FOR CONSTRUCTION	
Scales	1 : 250
Original Size	A1
Height Datum	AHD
Grid	MGA
Filename:	C:\b2c2-437-10006310-nsd-SightDistancePlans\Sheet6.dwg

Project SHELL COVE PRECINCT B2 AND C2	
Title SIGHT DISTANCE PLANS SHEET 6	

 Arcadis Australia Pacific Pty Limited Level 16, 580 George Street SYDNEY NSW 2000 ABN 76 104 485 289 Tel No: +61 2 8907 9000 Fax No: +61 2 8907 9001 arcadis.com		
Drawing No.	Project No.	Issue
C-B2C2-437-	10006310	05