



NOTES

1. THE PAVEMENT DETAILS ARE TO BE CONFIRMED AT THE DETAILED DESIGN STAGE

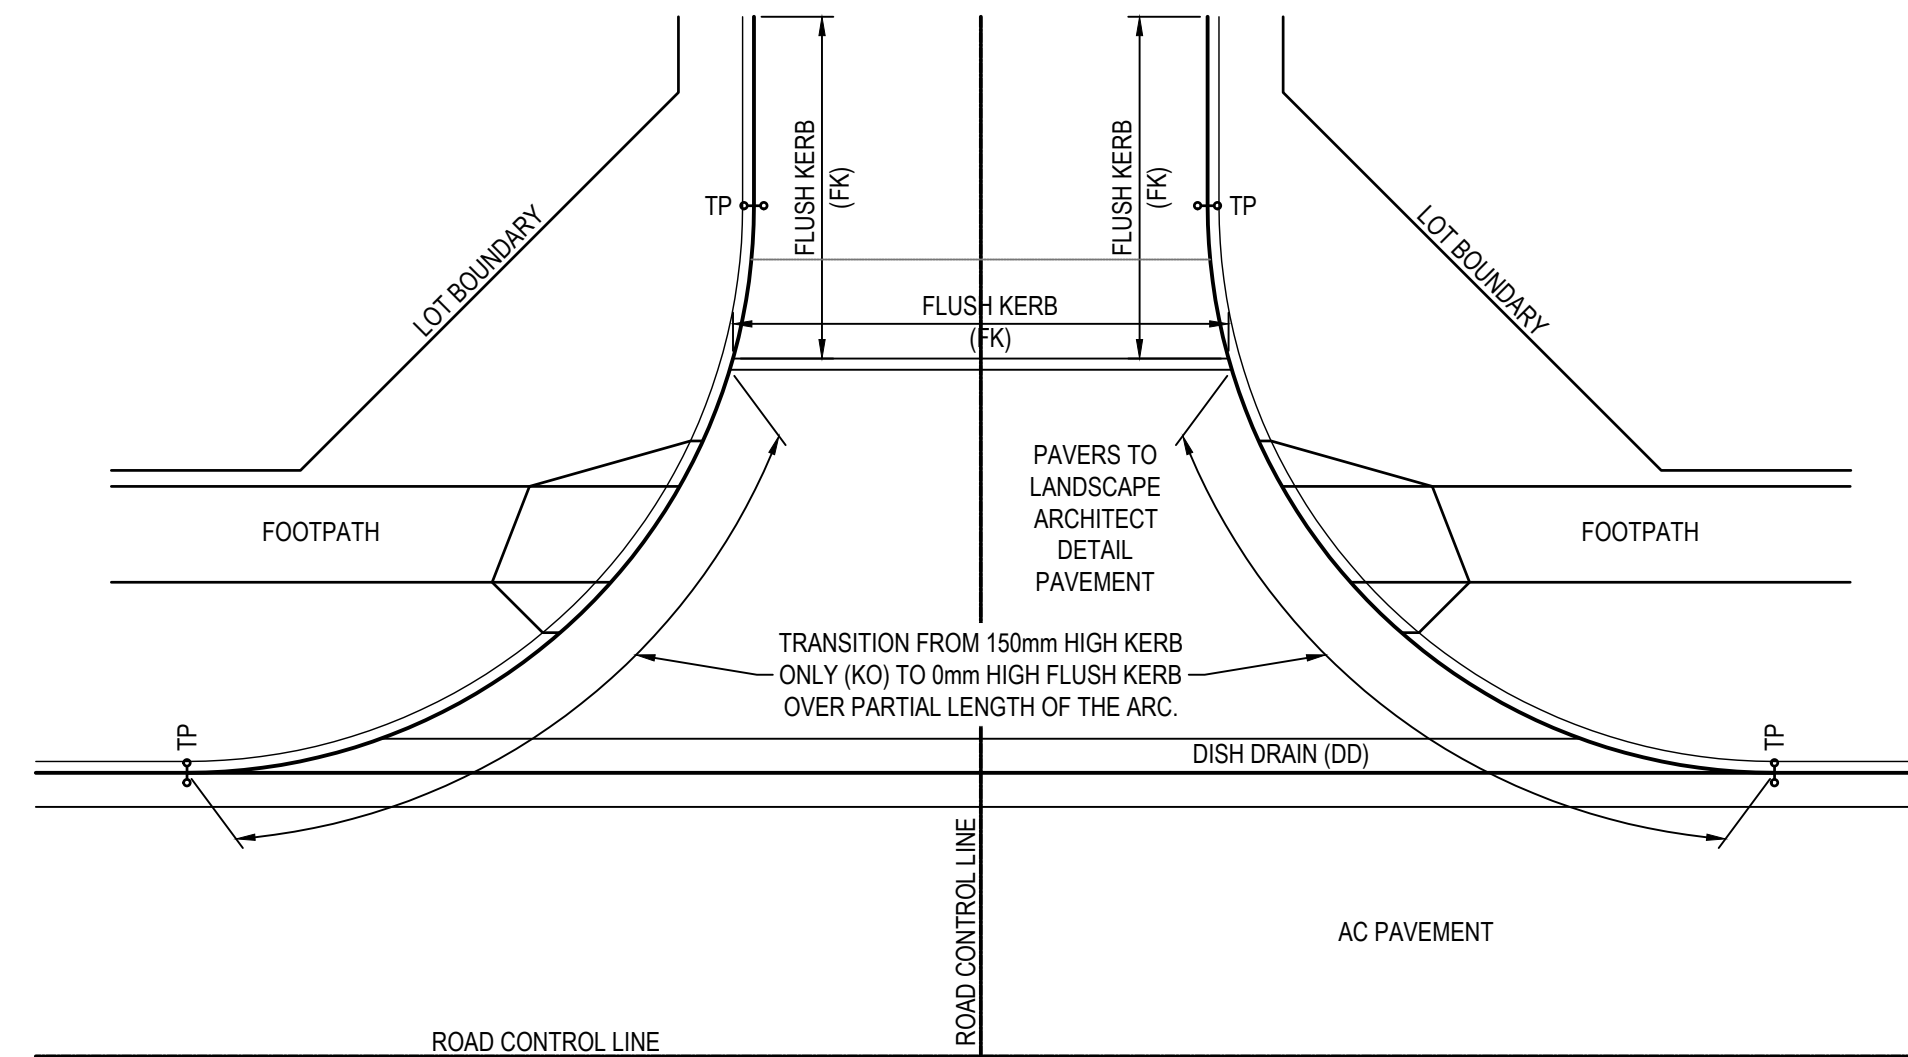

TYPICAL LANEWAY ENTRY THRESHOLD


1 : 100

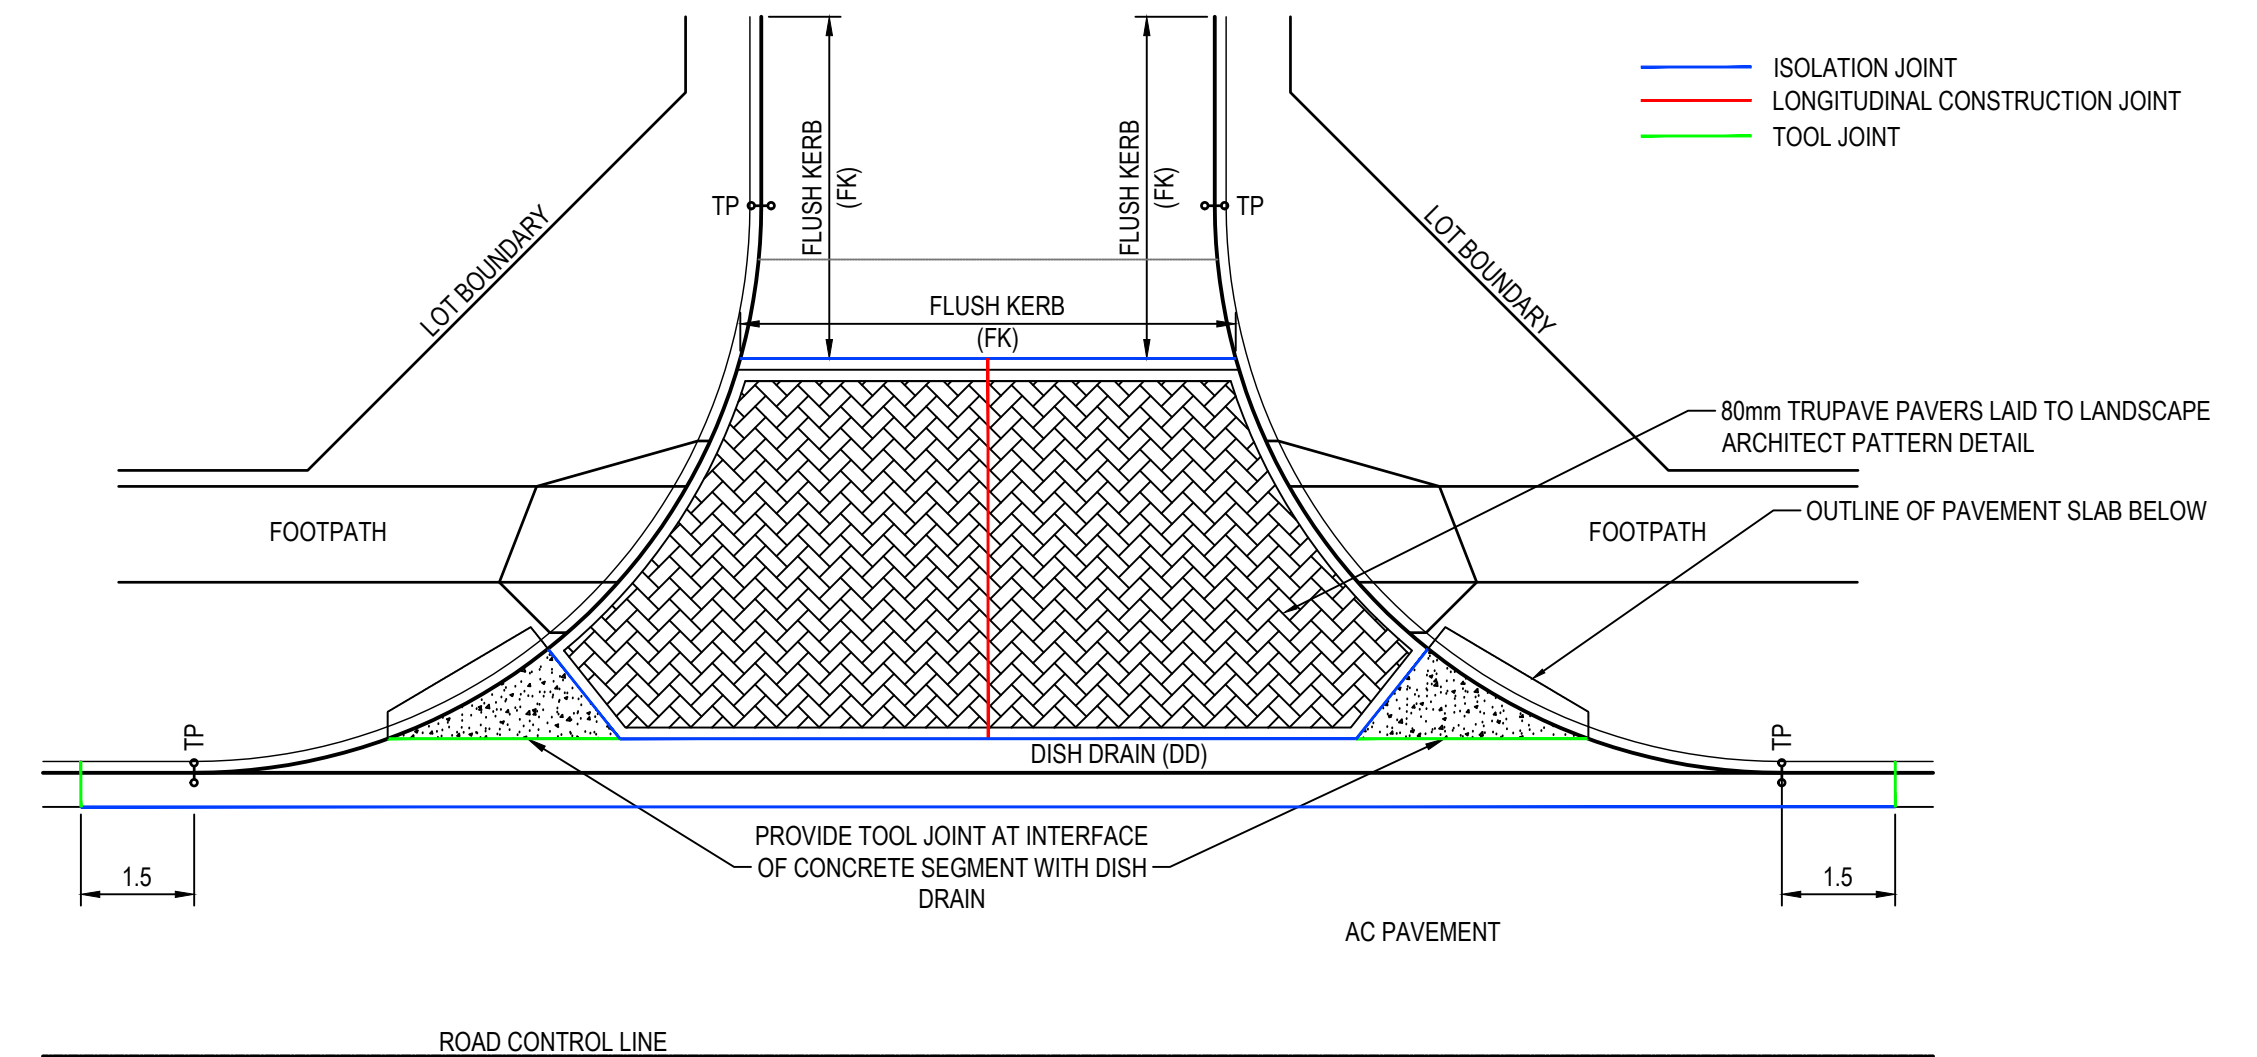

TYPICAL LANEWAY ENTRY THRESHOLD - PAVEMENT DETAIL

1 : 100

04	UPDATED DA ISSUE	25/10/2019
03	UPDATED DA ISSUE	04/10/2019
02	FINAL ISSUE	10/05/2018
01	DRAFT ISSUE	10/04/2018
Issue	Description	Date

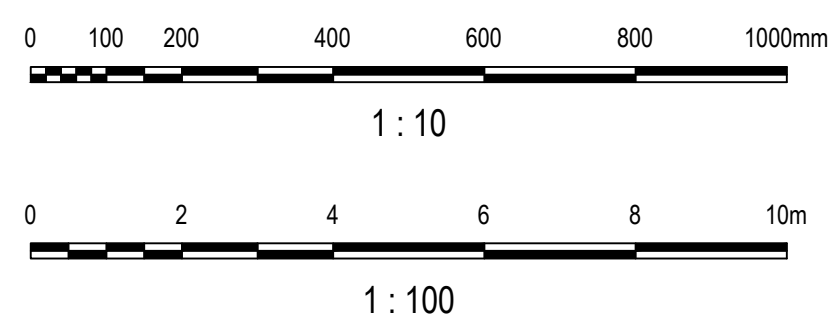

Client

Status PRELIMINARY ONLY NOT TO BE USED FOR CONSTRUCTION	
Scales	AS SHOWN
Original Size	A1
Height Datum	AHD
Grid	MGA
Filename:	C-b2c2-007-10006310-nsd-TypicalDetails.dwg

Project SHELL COVE PRECINCT B2 AND C2	
Title TYPICAL DETAILS	

Arcadis Australia Pacific Pty Limited
Level 16, 580 George Street
SYDNEY NSW 2000
ABN 76 104 485 289
Tel No: +61 2 8907 9000
Fax No: +61 2 8907 9001
arcadis.com

Drawing No.	Project No.	Issue
C-B2C2-007	10006310	04