


NOTES



1. REFER TO DRAWING No. C-B2C2-004 FOR STREET TYPE LOCATIONS.

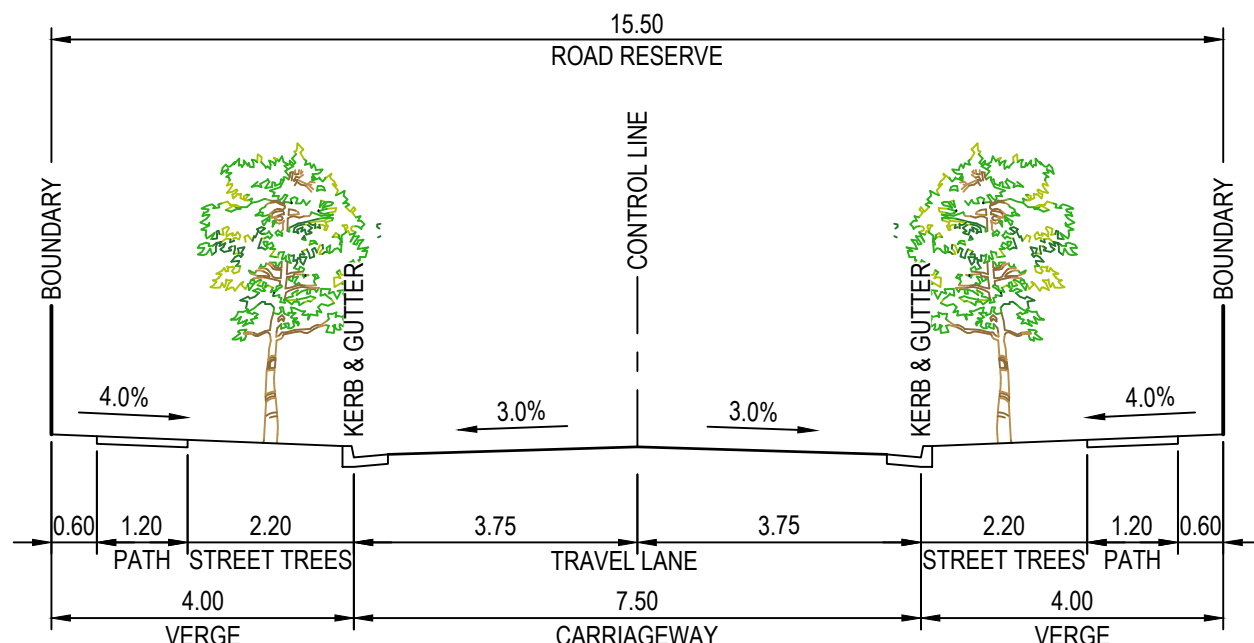

STREET TYPE A - TYPICAL CROSS SECTION

1 : 100



LOCAL STREETS

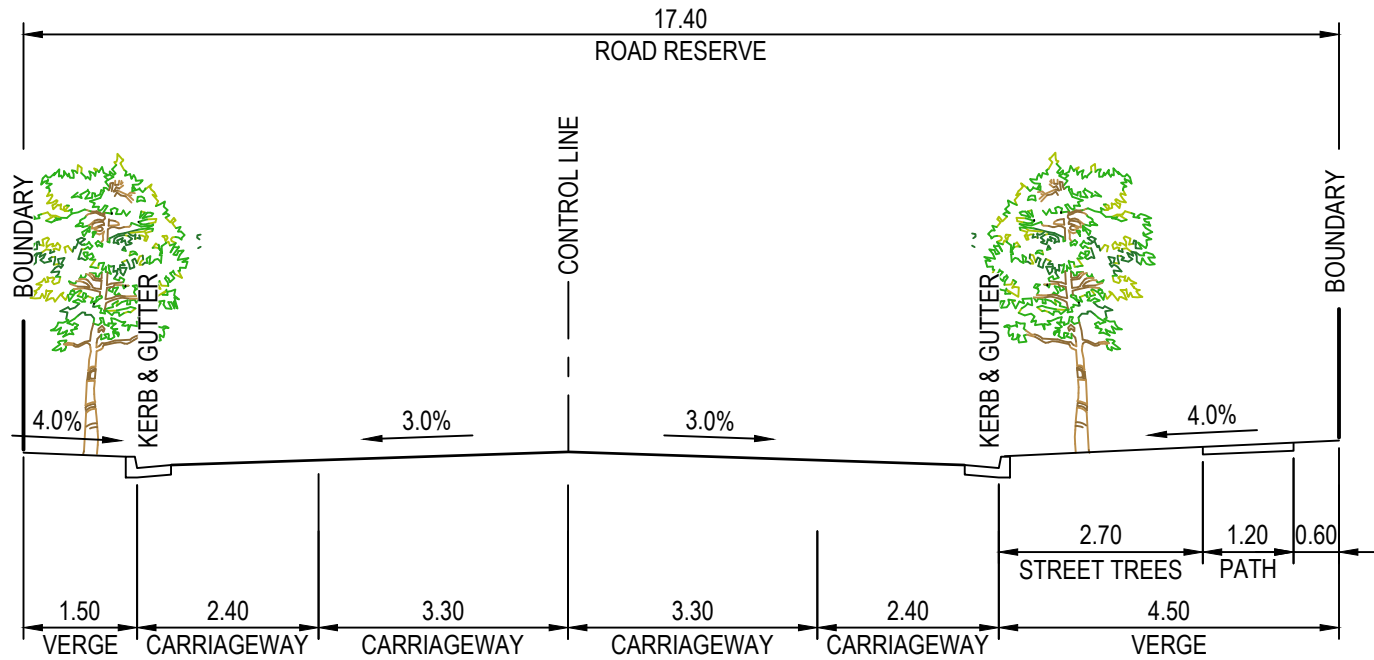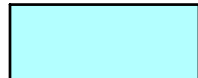

STREET TYPE B - TYPICAL CROSS SECTION

1 : 100



LOCAL STREETS

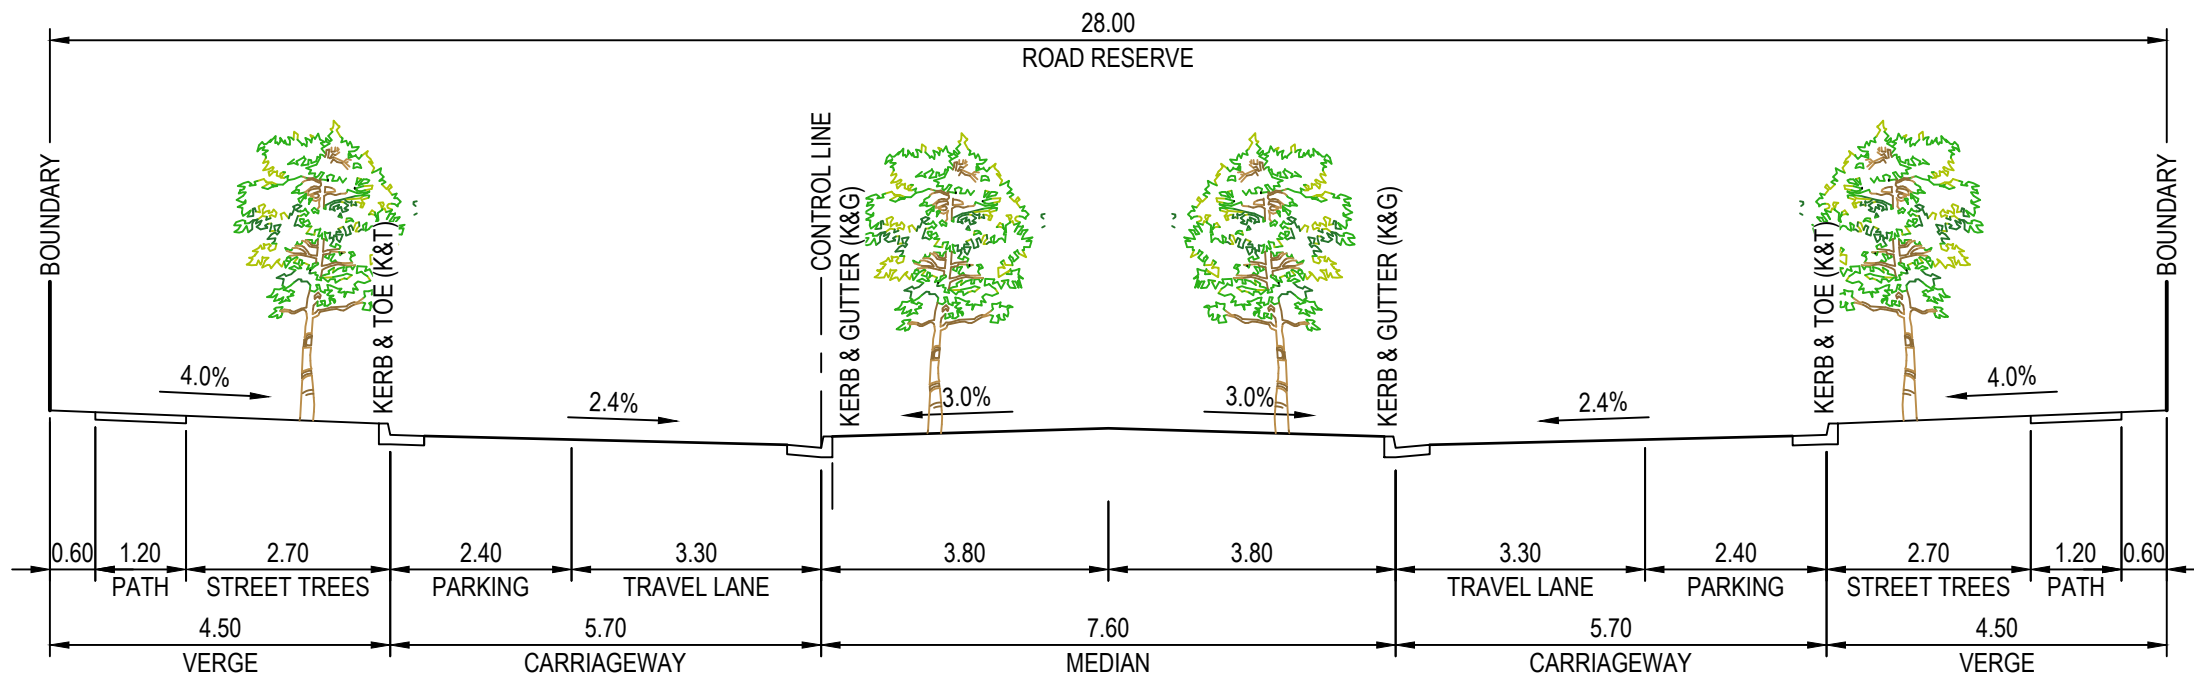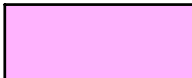

STREET TYPE C - TYPICAL CROSS SECTION

1 : 100


CORRIDOR STREETS

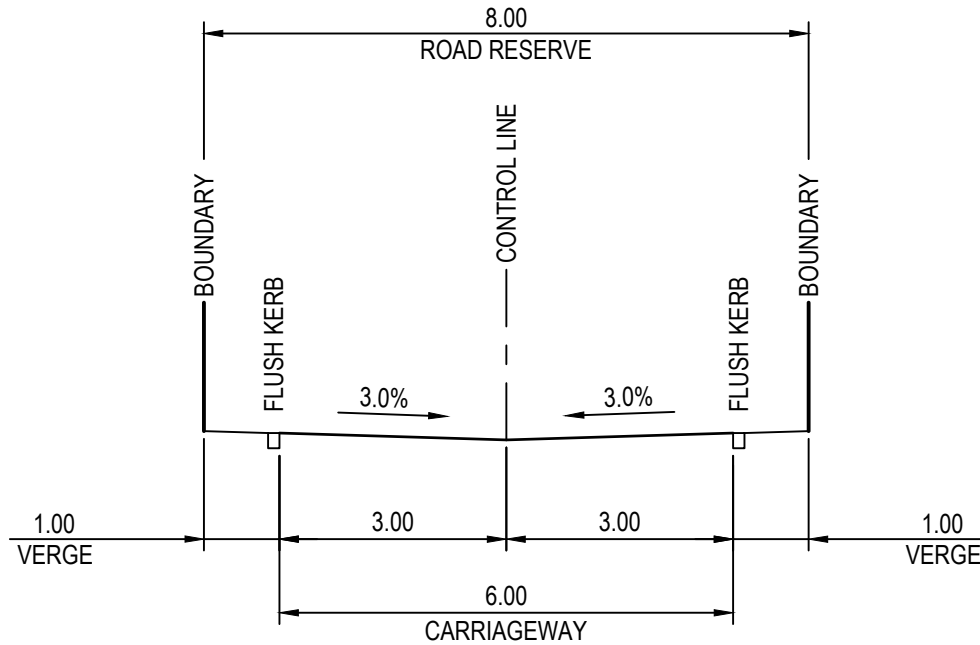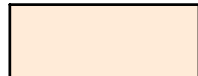

STREET TYPE D - TYPICAL CROSS SECTION

1 : 100

LANEWAYS

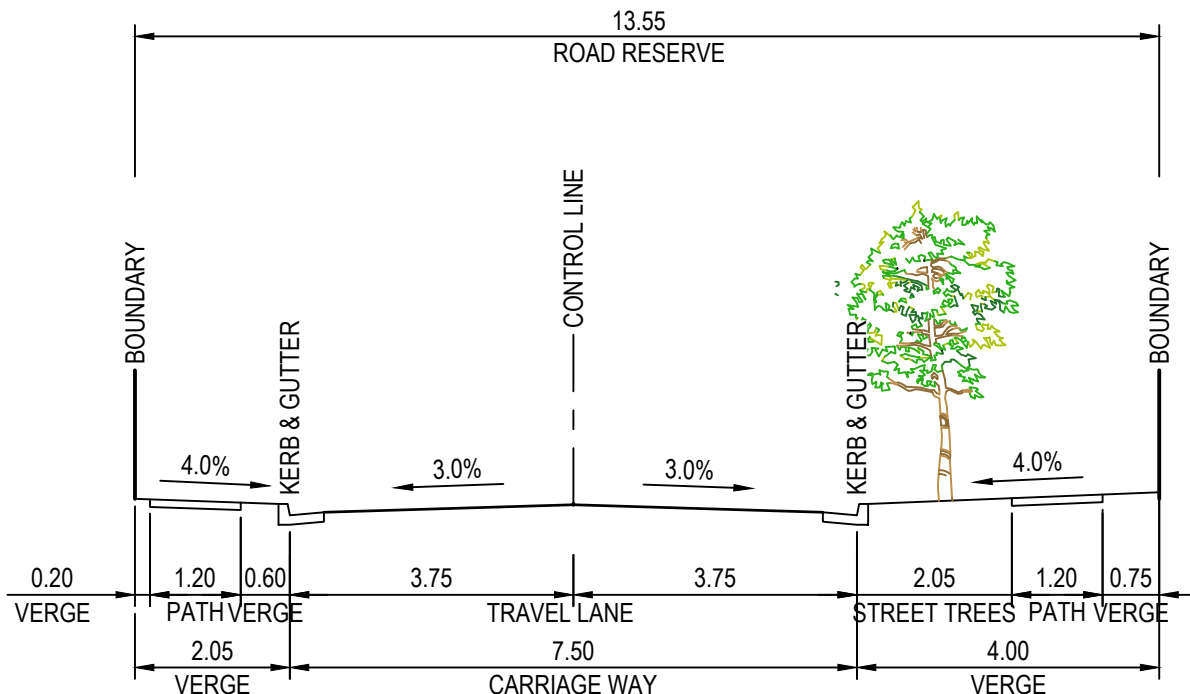


STREET TYPE E - TYPICAL CROSS SECTION

1 : 100

LOCAL STREETS



Issue	Description	Date
04	UPDATED DA ISSUE	25/10/2019
03	UPDATED DA ISSUE	04/10/2019
02	FINAL ISSUE	10/05/2018
01	DRAFT ISSUE	10/04/2018

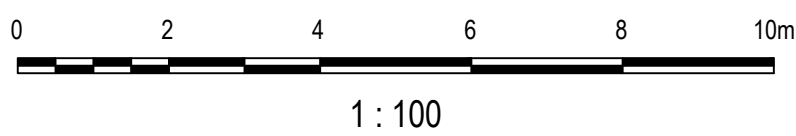

Client

Status	PRELIMINARY ONLY NOT TO BE USED FOR CONSTRUCTION	
Scales	1 : 100	Current Issue Signatures
Original Size	A1	Drawn A. CARDERO
Height Datum	AHD	Designed J. WOOD
Grid	MGA	Checked J. HEYDON
Filename:	C-b2c2-006-10006310-nsd-TypicalRoadCrossSections.dwg	

Project	SHELL COVE PRECINCT B2 AND C2	
Title	TYPICAL ROAD CROSS SECTIONS	

Arcadis Australia Pacific Pty Limited
Level 16, 580 George Street
SYDNEY NSW 2000
ABN 76 104 485 289
Tel No: +61 2 8907 9000
Fax No: +61 2 8907 9001
arcadis.com

Drawing No.	Project No.	Issue
C-B2C2-006	10006310	04