




HORIZONTAL CURVES
VERTICAL CURVES
GRADIENT
DATUM RL -4.0

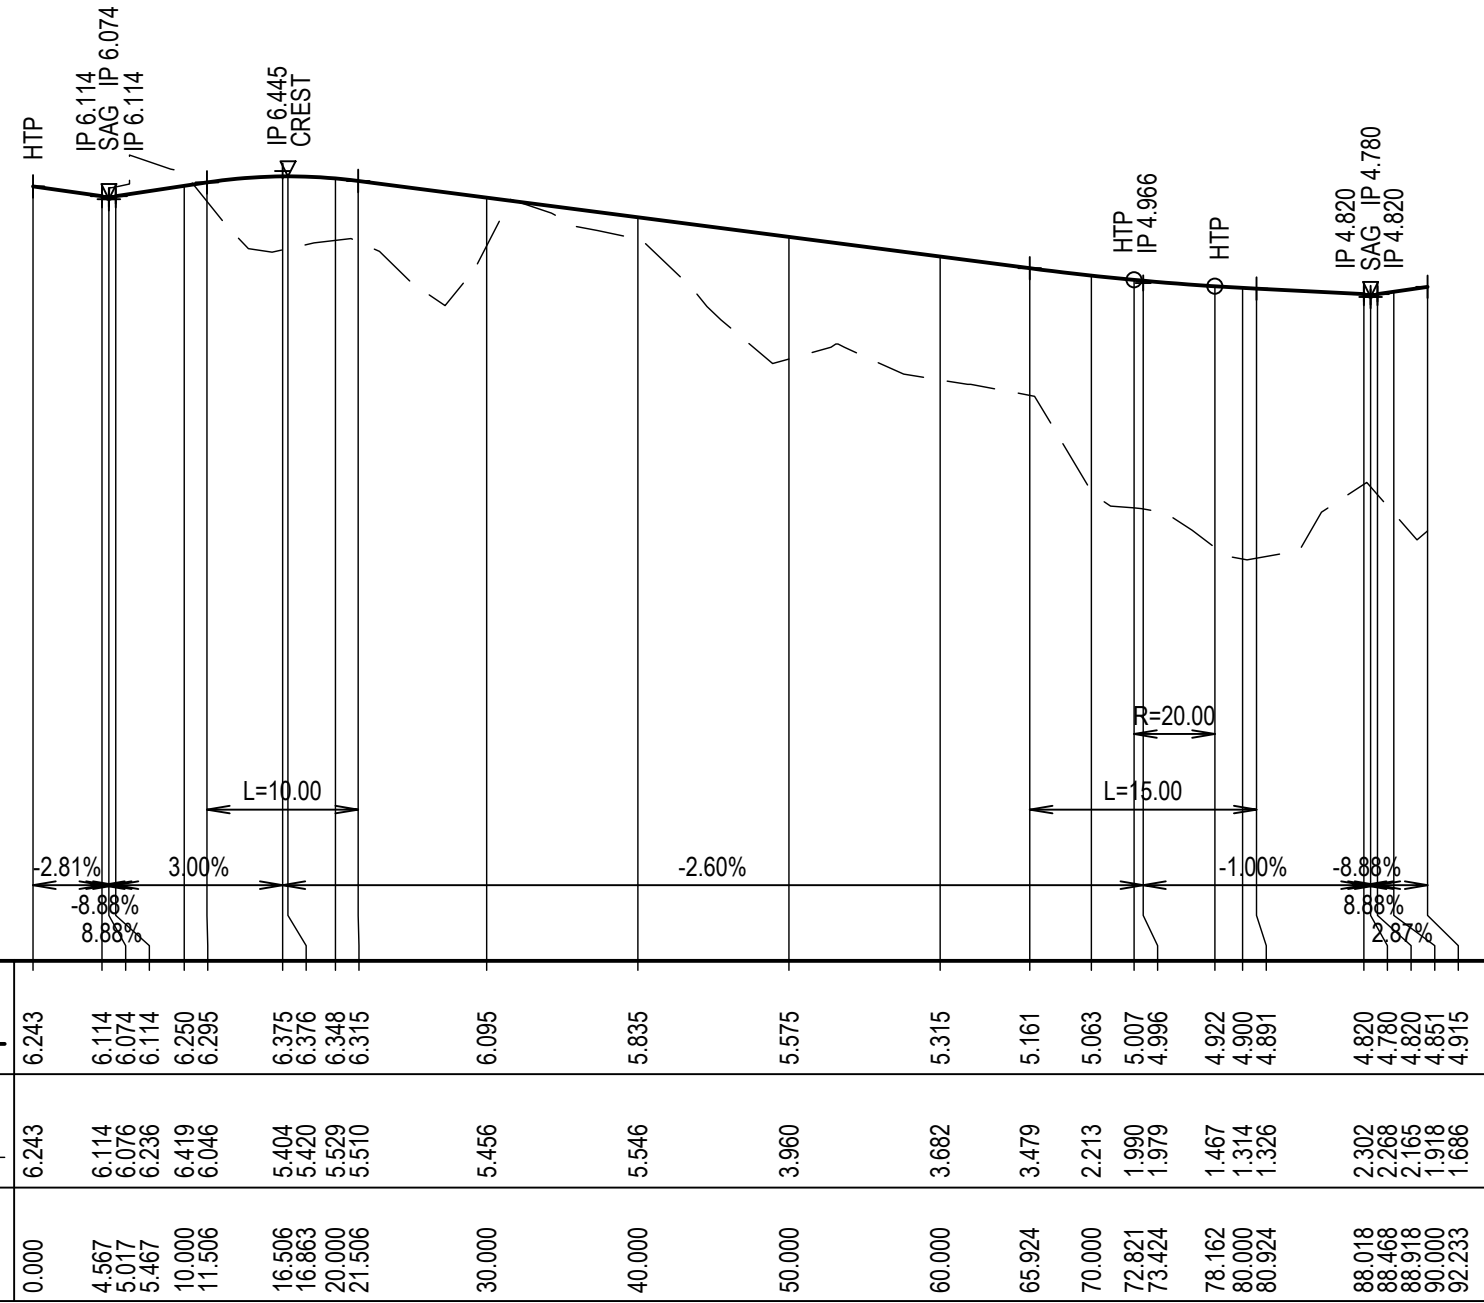


HORIZONTAL CURVES
VERTICAL CURVES
GRADIENT
DATUM RL 0.0

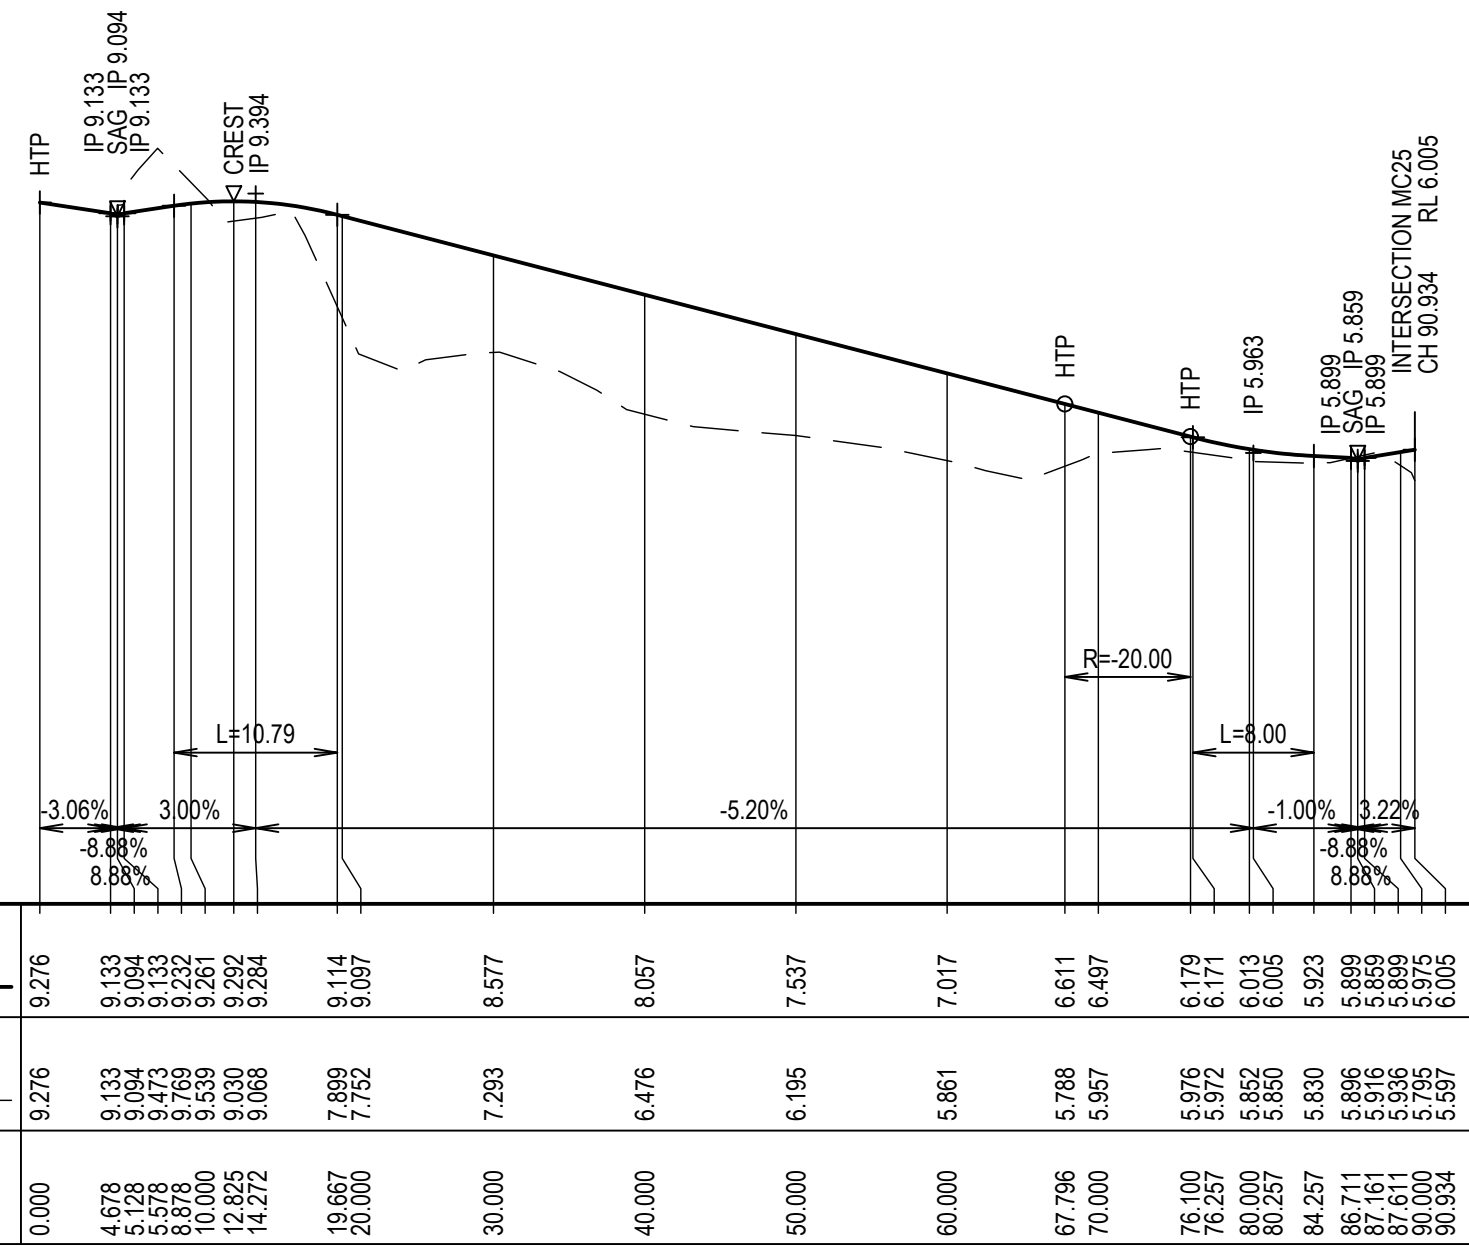


HORIZONTAL CURVES
VERTICAL CURVES
GRADIENT
DATUM RL -1.0

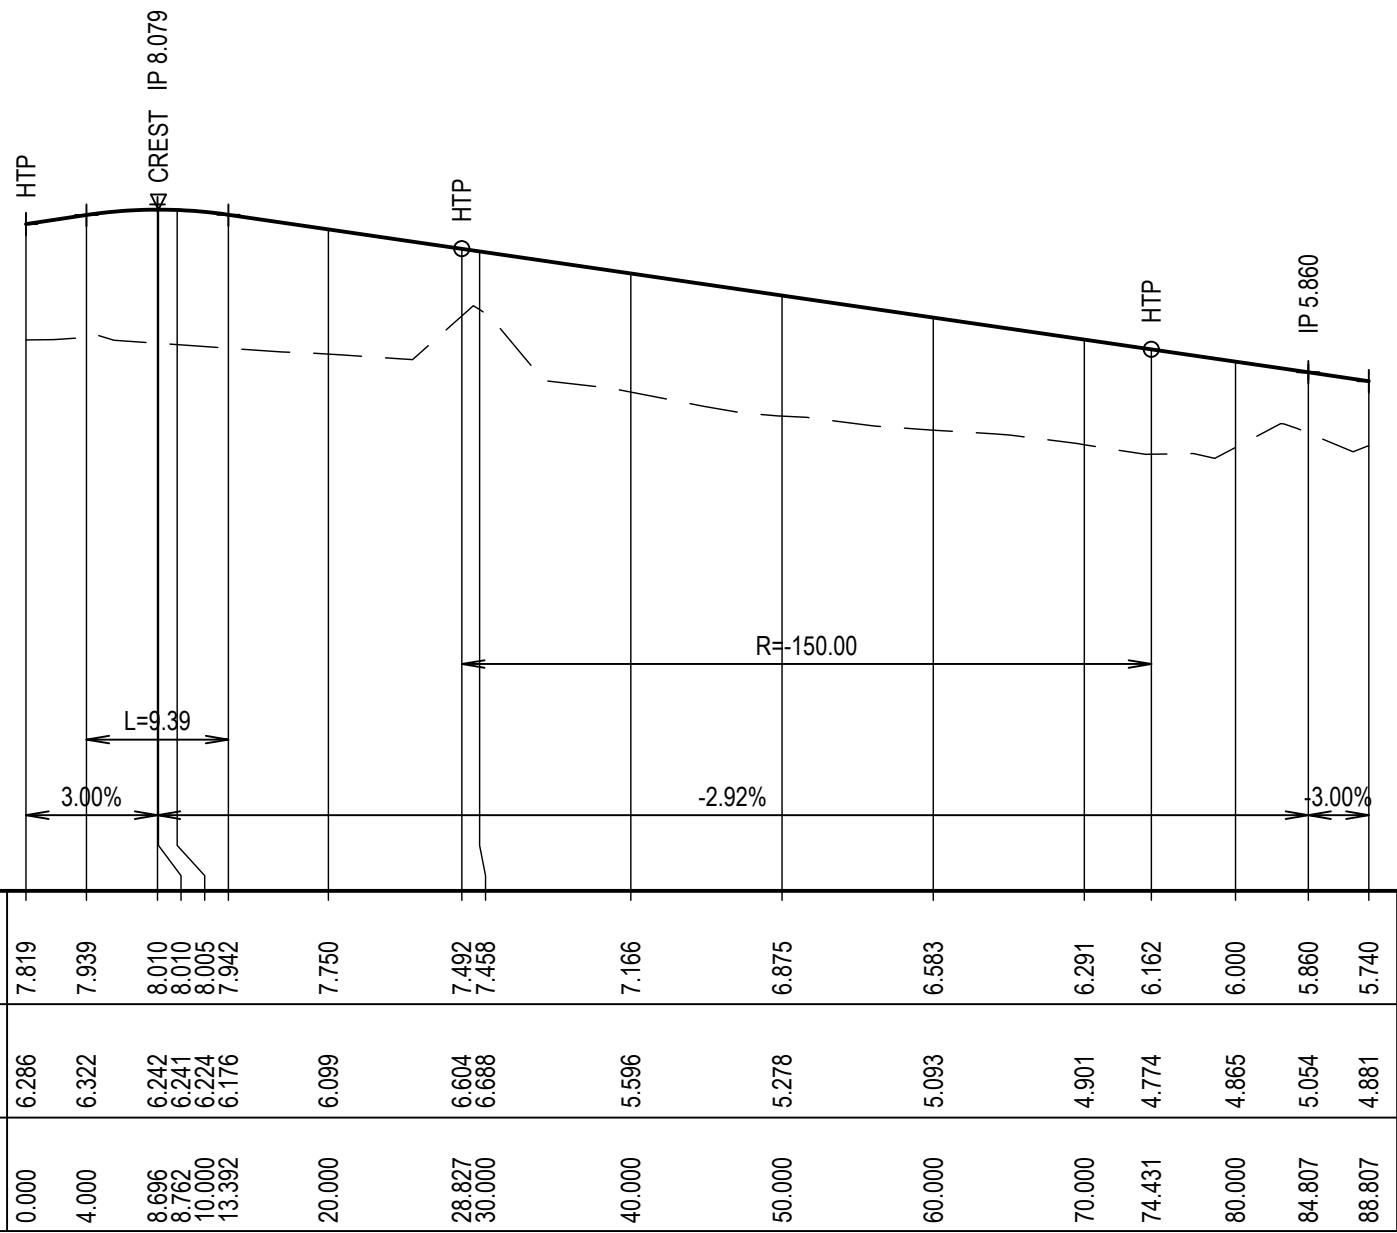


HORIZONTAL CURVES
VERTICAL CURVES
GRADIENT
DATUM RL -1.0

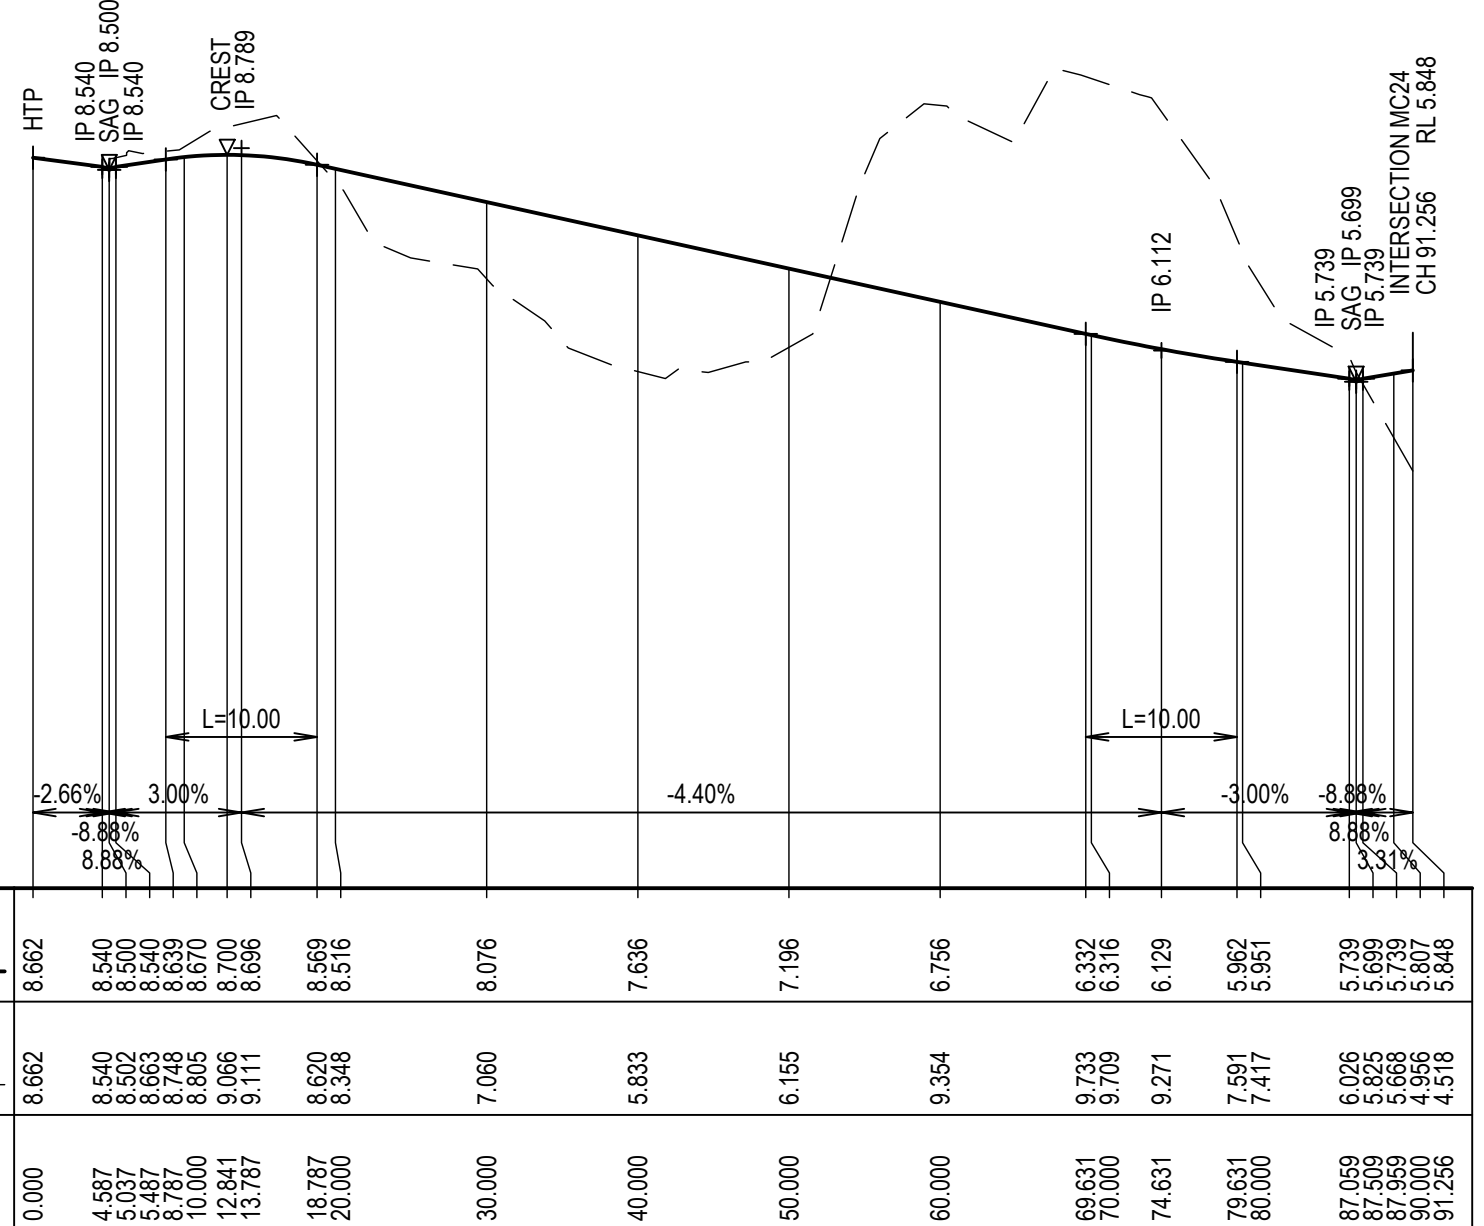

HORIZONTAL CURVES
VERTICAL CURVES
GRADIENT
DATUM RL -2.0

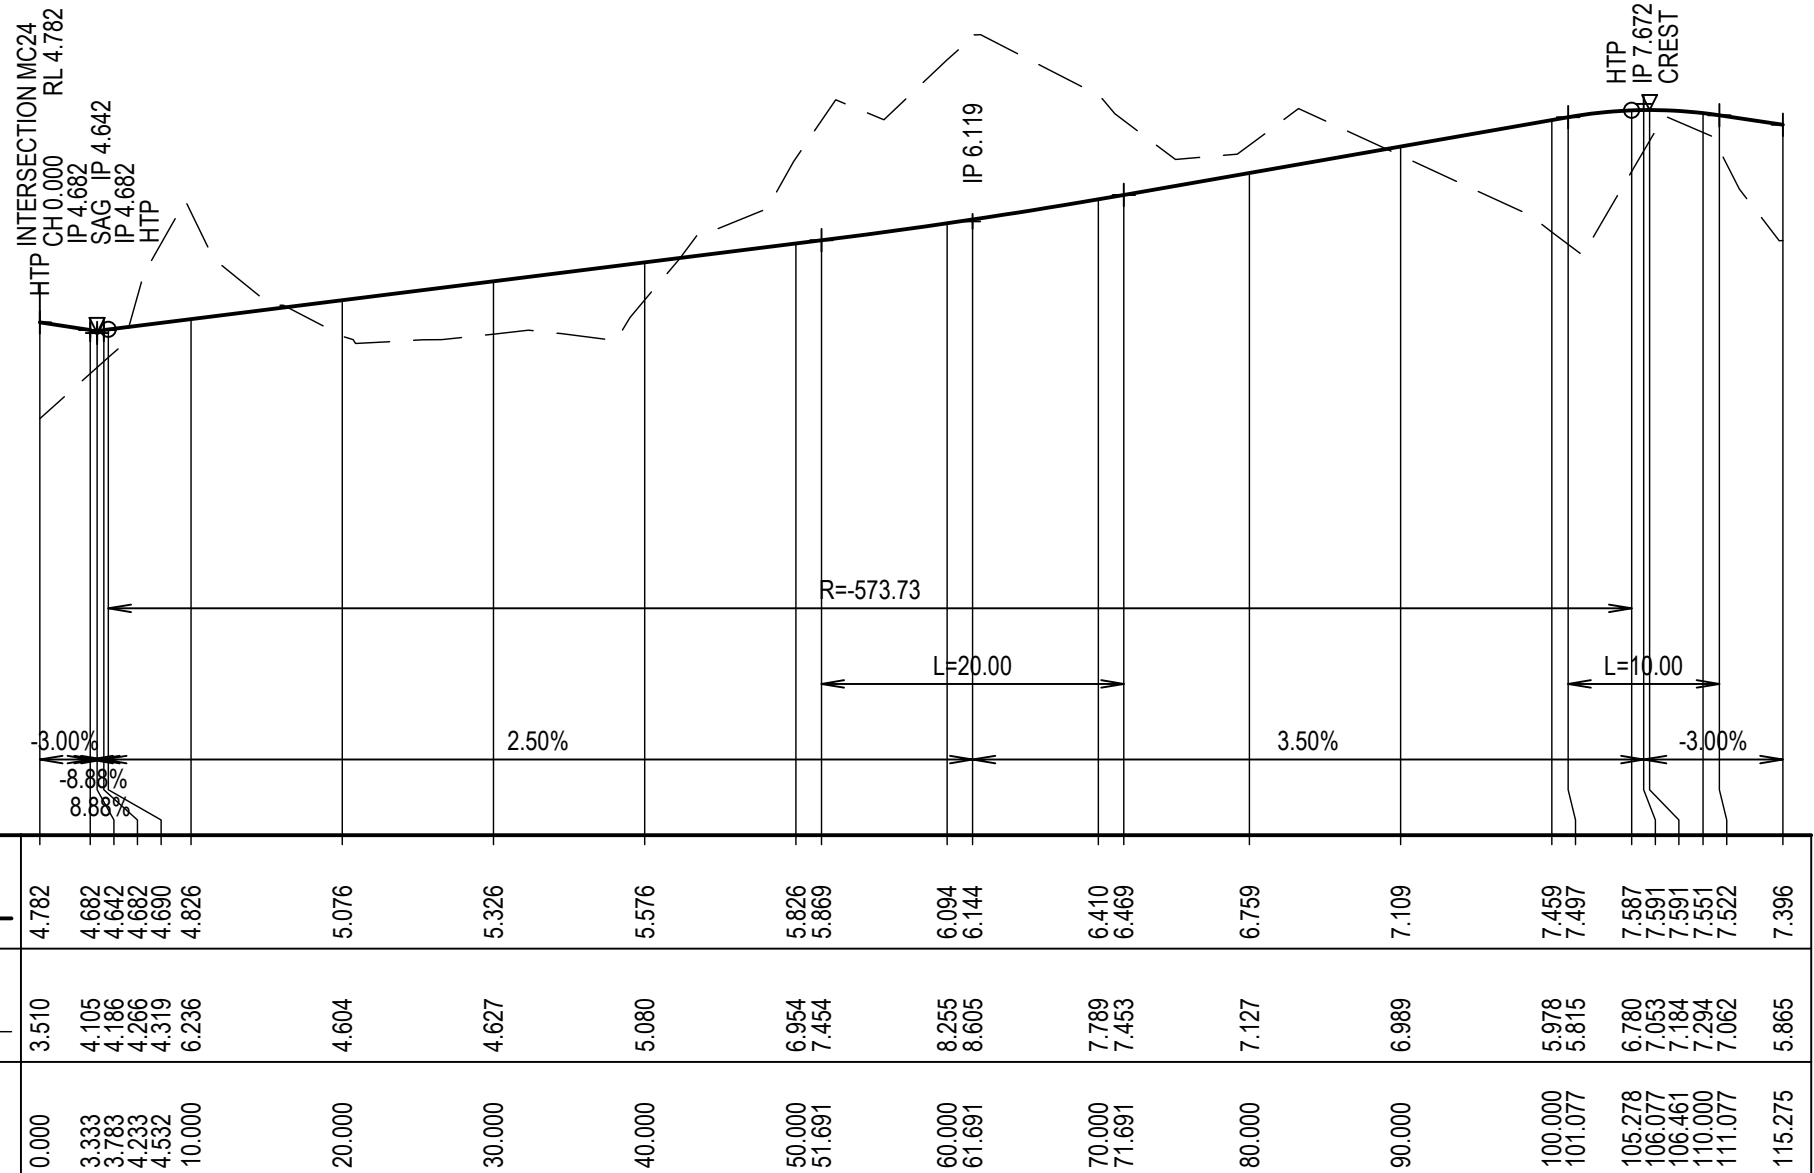

03	UPDATED DA ISSUE	25/10/2019
02	UPDATED DA ISSUE	04/10/2019
01	DRAFT ISSUE	10/04/2018
Issue	Description	Date

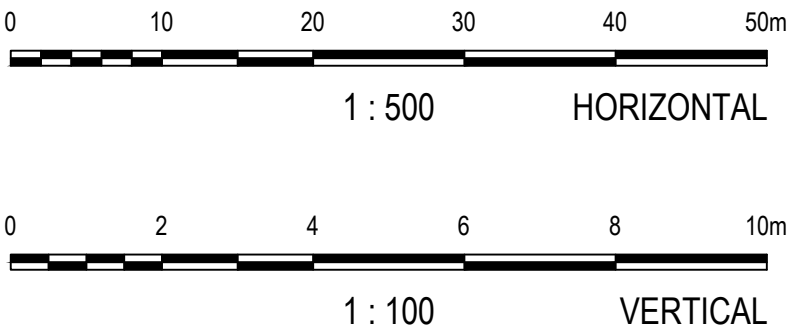

Status PRELIMINARY ONLY NOT TO BE USED FOR CONSTRUCTION	
Scales AS SHOWN	Current Issue Signatures
Original Size A1	Drawn A. CARDERO
Height Datum AHD	Designed J. WOOD
Grid MGA	Checked J. HEYDON
Filename:C:\b2c2-323-10006310-nsd-Road\Longitudinal\Sections\Sheet3.dwg	

Project SHELL COVE PRECINCT B2 AND C2	
Title ROAD LONGITUDINAL SECTIONS SHEET 2	

Arcadis Australia Pacific Pty Limited
Level 16, 580 George Street
SYDNEY NSW 2000
ABN 76 104 485 289
Tel No: +61 2 8907 9000
Fax No: +61 2 8907 9001
arcadis.com

Drawing No.	Project No.	Issue
C-B2C2-323	10006310	03