




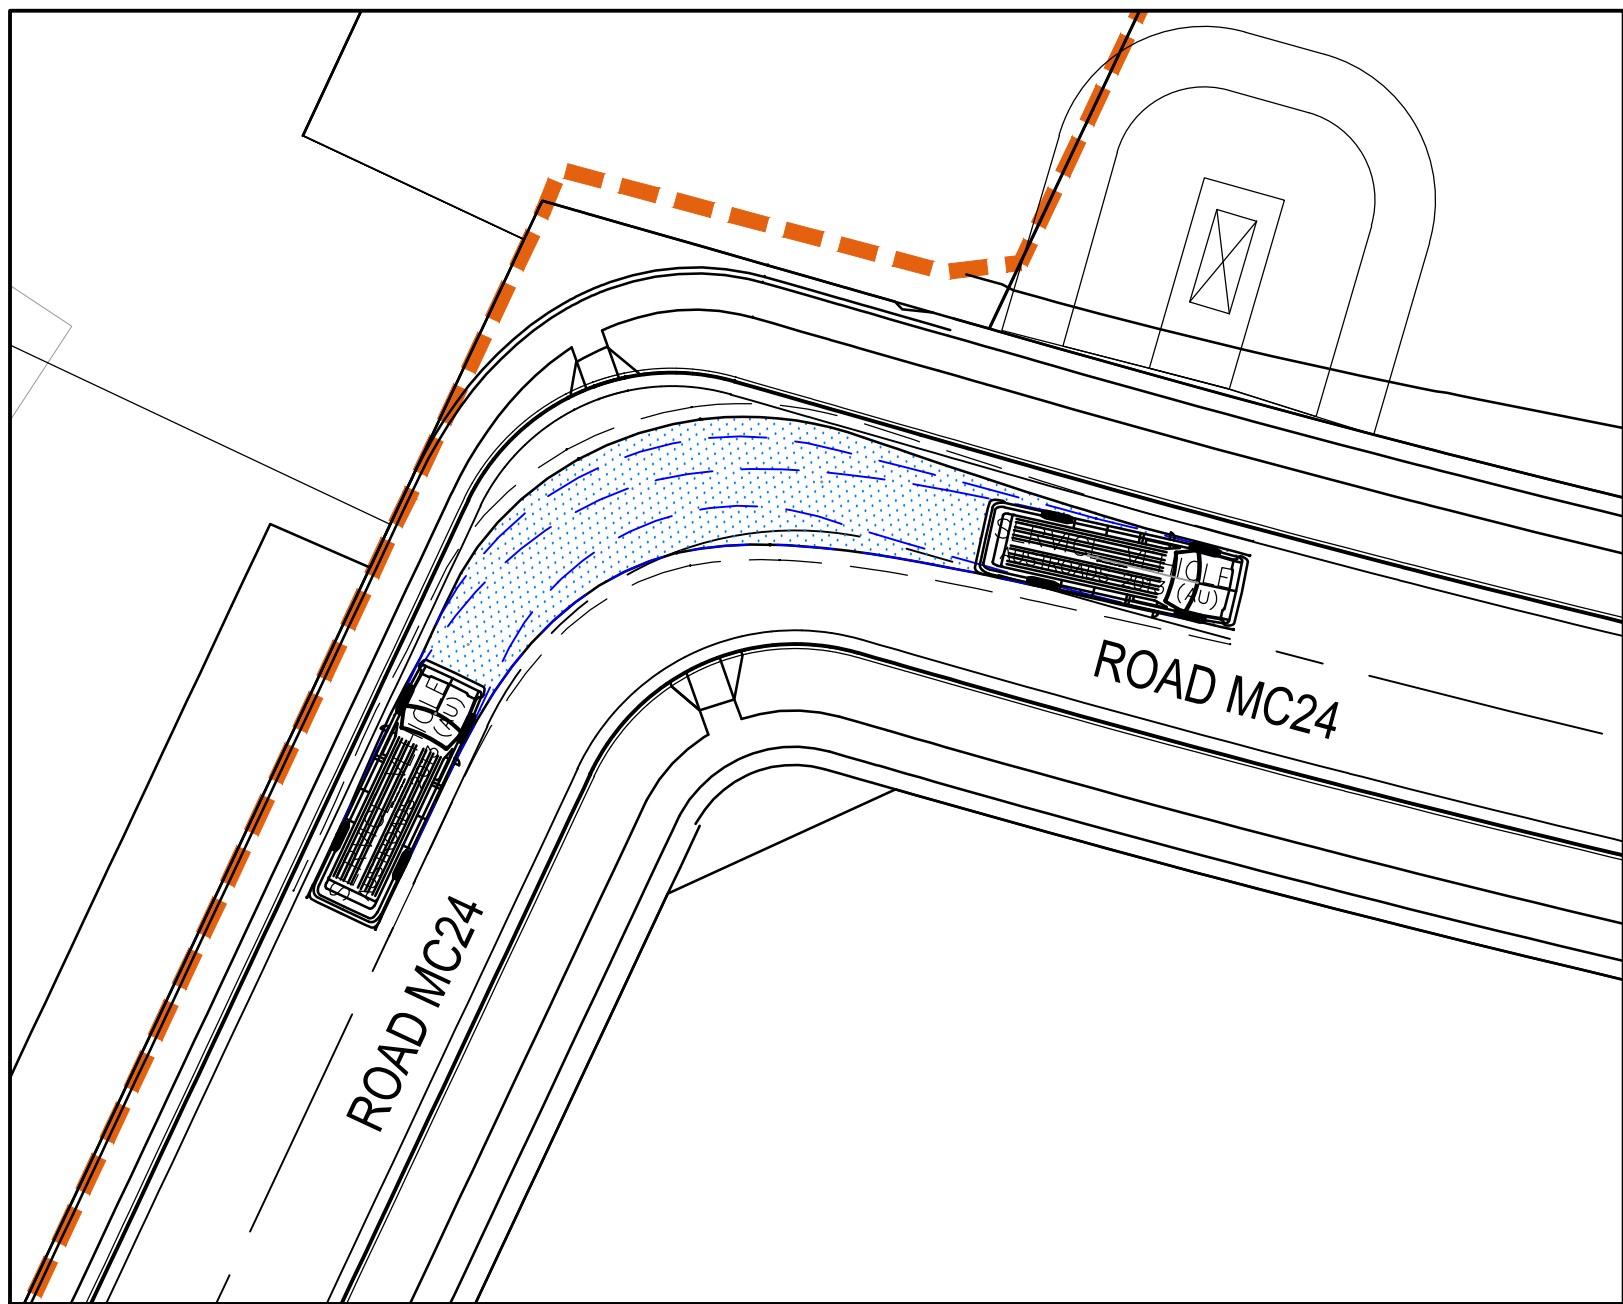


NORTHWEST CORNER TURN - ROAD MC24
8.8 SERVICE VEHICLE - RIGHT TURN AT 5 km/h
SCALE 1 : 250

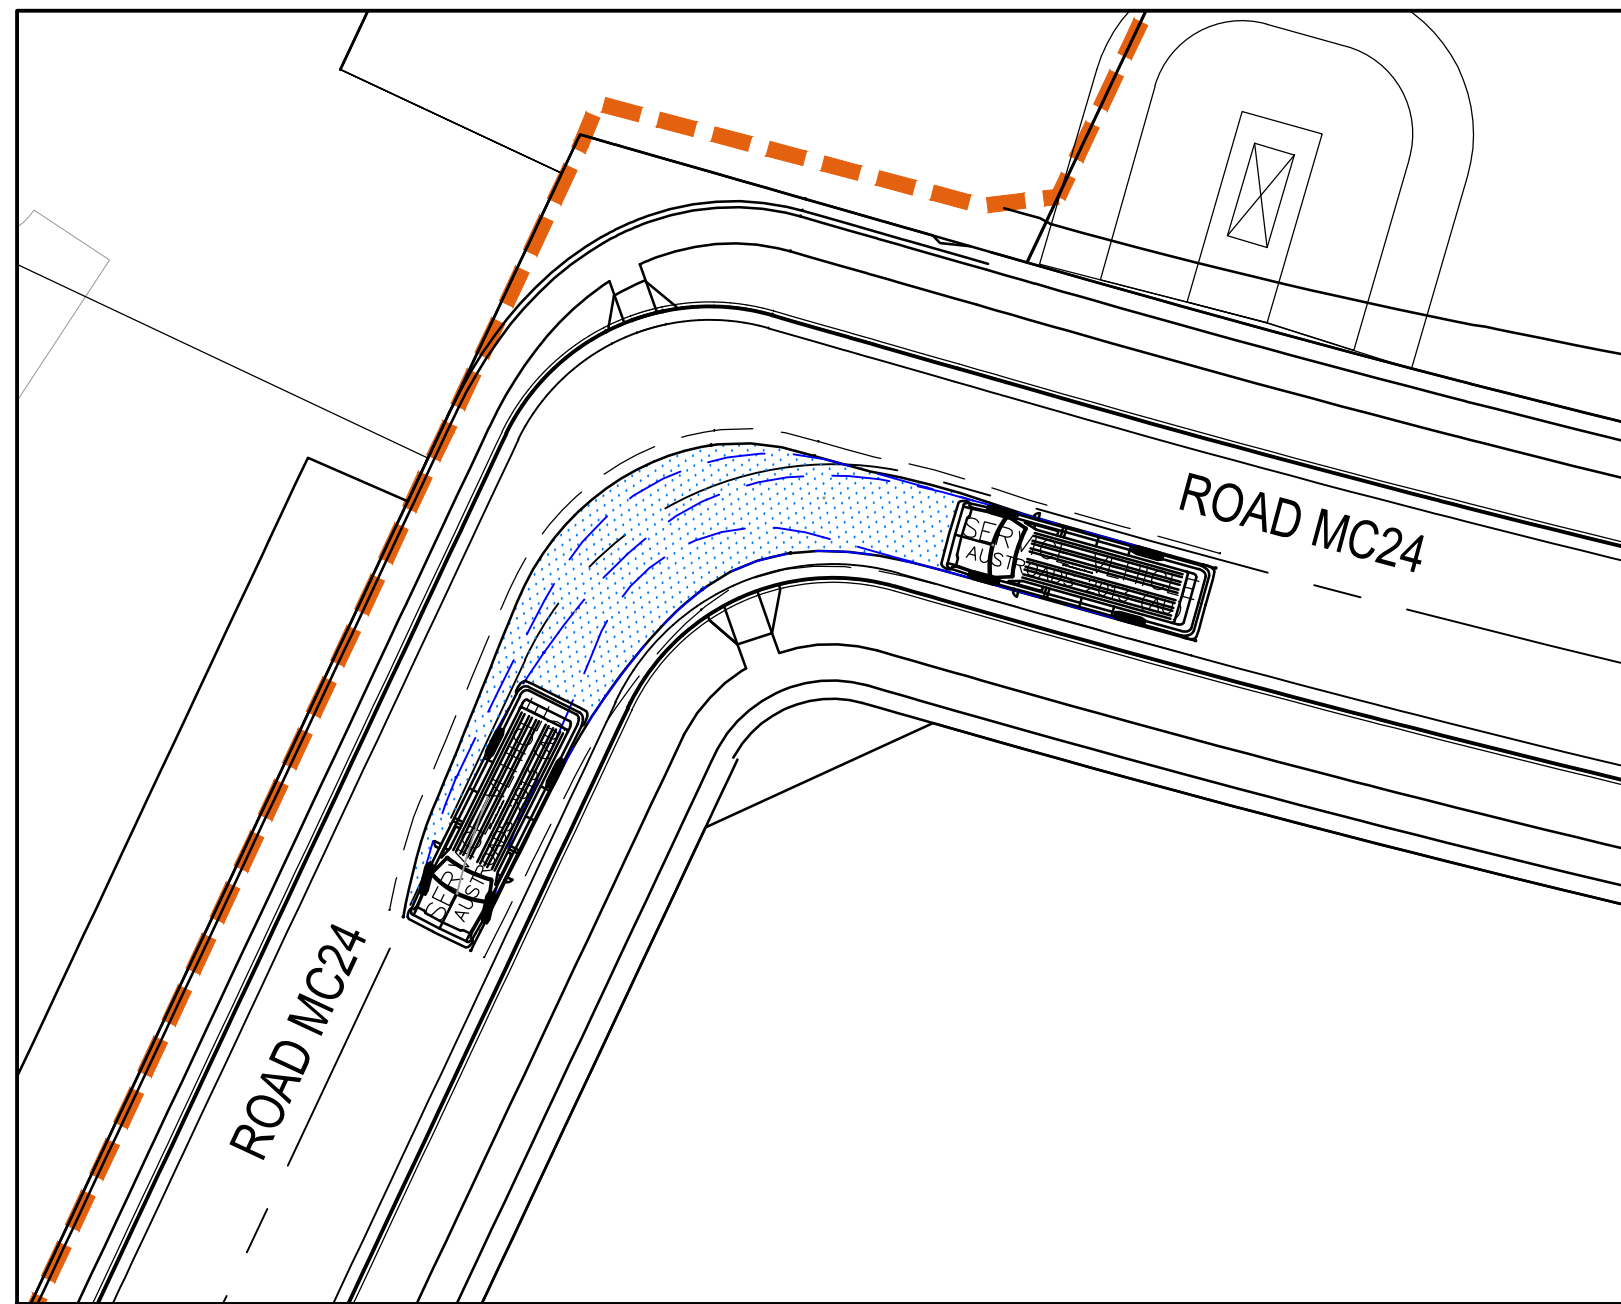

NORTHWEST CORNER TURN - ROAD MC24
8.8 SERVICE VEHICLE - LEFT TURN AT 5 km/h
SCALE 1 : 250

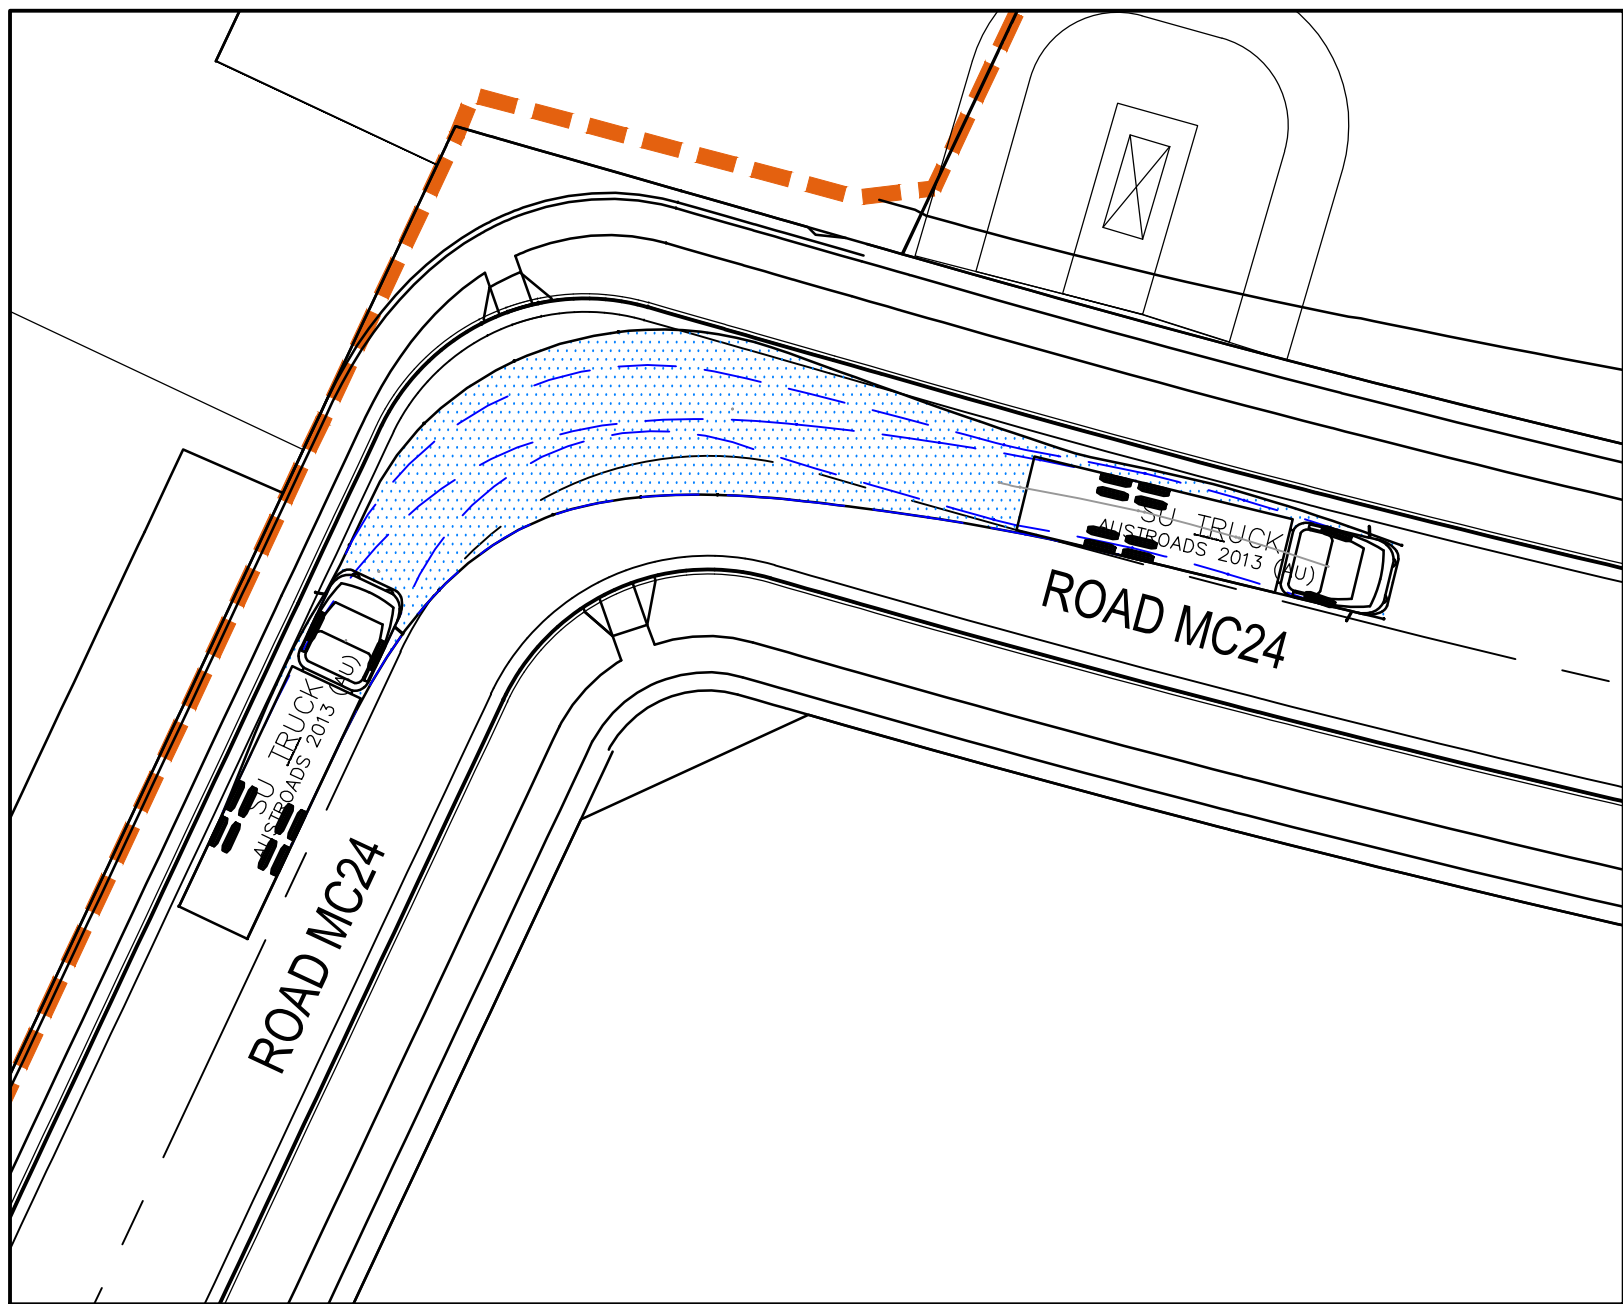


NORTHWEST CORNER TURN - ROAD MC24
12.5 SU TRUCK - RIGHT TURN AT 5 KM/H
SCALE 1 : 250

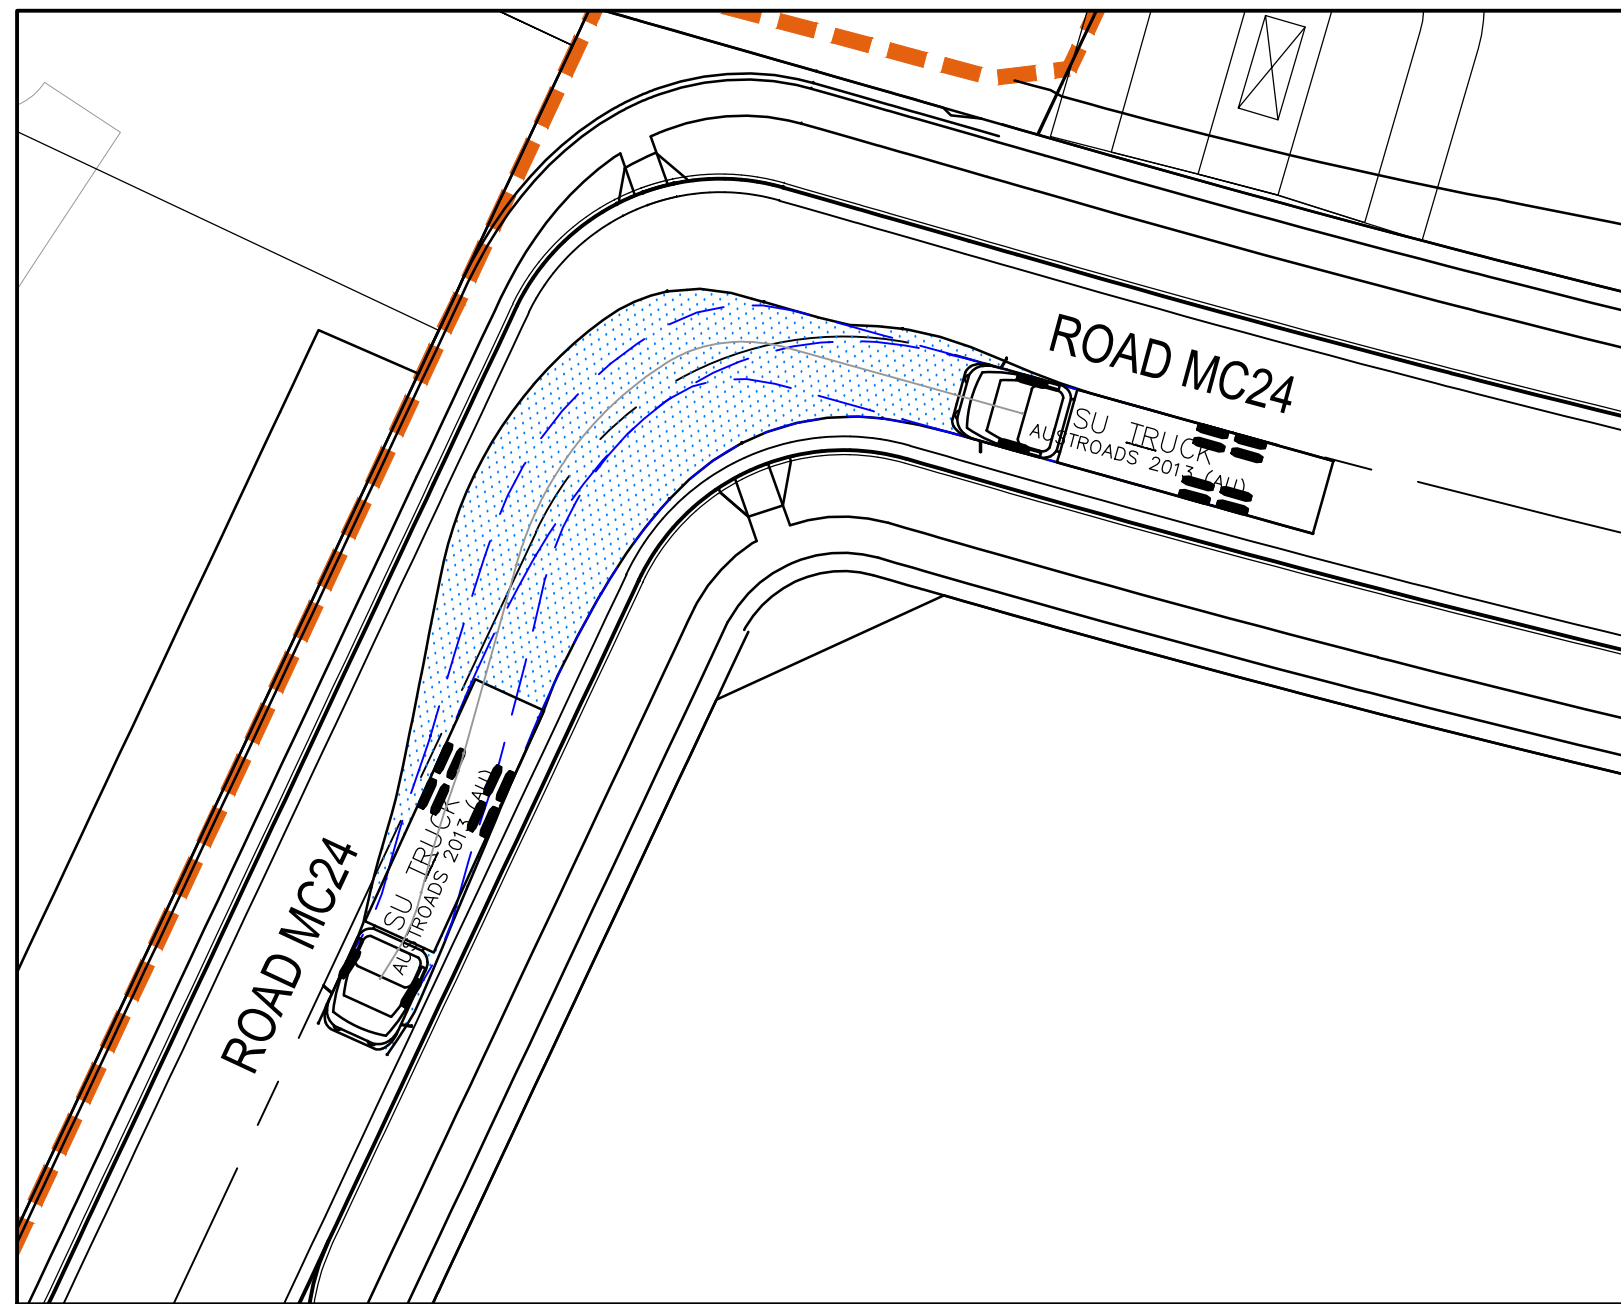


NORTHWEST CORNER TURN - ROAD MC24
12.5 SU TRUCK - LEFT TURN AT 5 KM/H
SCALE 1 : 250


NOTE
REFER TO DRAWING
C-B2C2-411 FOR LAYOUT PLAN.

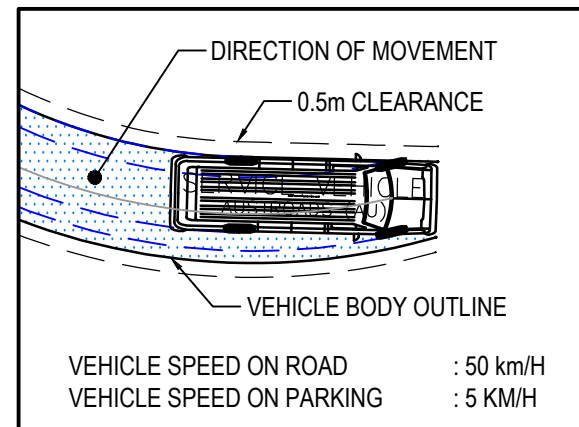



CHECK VEHICLE

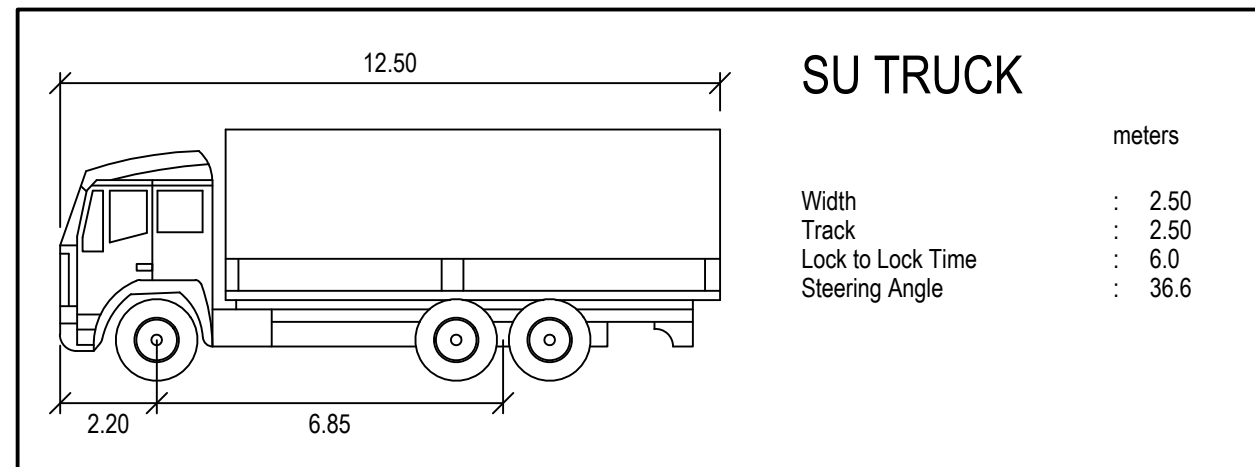

DESIGN VEHICLE

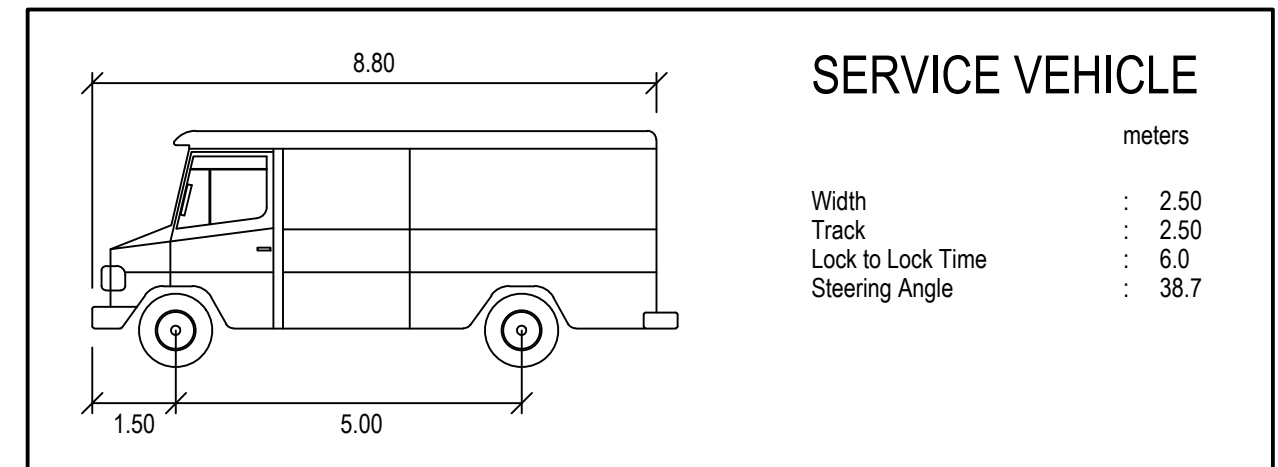

Issue	Description	Date
05	UPDATED DA ISSUE	04/11/2019
04	UPDATED DA ISSUE	25/10/2019
03	UPDATED DA ISSUE	04/10/2019
02	FINAL ISSUE	10/05/2018
01	DRAFT ISSUE	10/04/2018

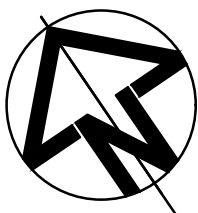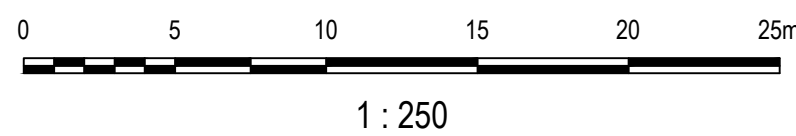

Status	PRELIMINARY ONLY NOT TO BE USED FOR CONSTRUCTION	
Scales	1 : 250	Current Issue Signatures
Original Size	A1	Drawn A. CARDERO
Height Datum	AHD	Designed J. WOOD
Grid	MGA	Checked J. HEYDON
Filename:	C-b2c2-413-10006310-nsd-TurningPathsSheet2.dwg	

Project	SHELL COVE PRECINCT B2 AND C2	
Title	TURNING PATHS SHEET 2	

		
Arcadis Australia Pacific Pty Limited Level 16, 550 George Street SYDNEY NSW 2000 ABN 76 104 485 289 Tel No: +61 2 8907 9000 Fax No: +61 2 8907 9001 arcadis.com		
Drawing No.	Project No.	Issue
C-B2C2-413	10006310	05