




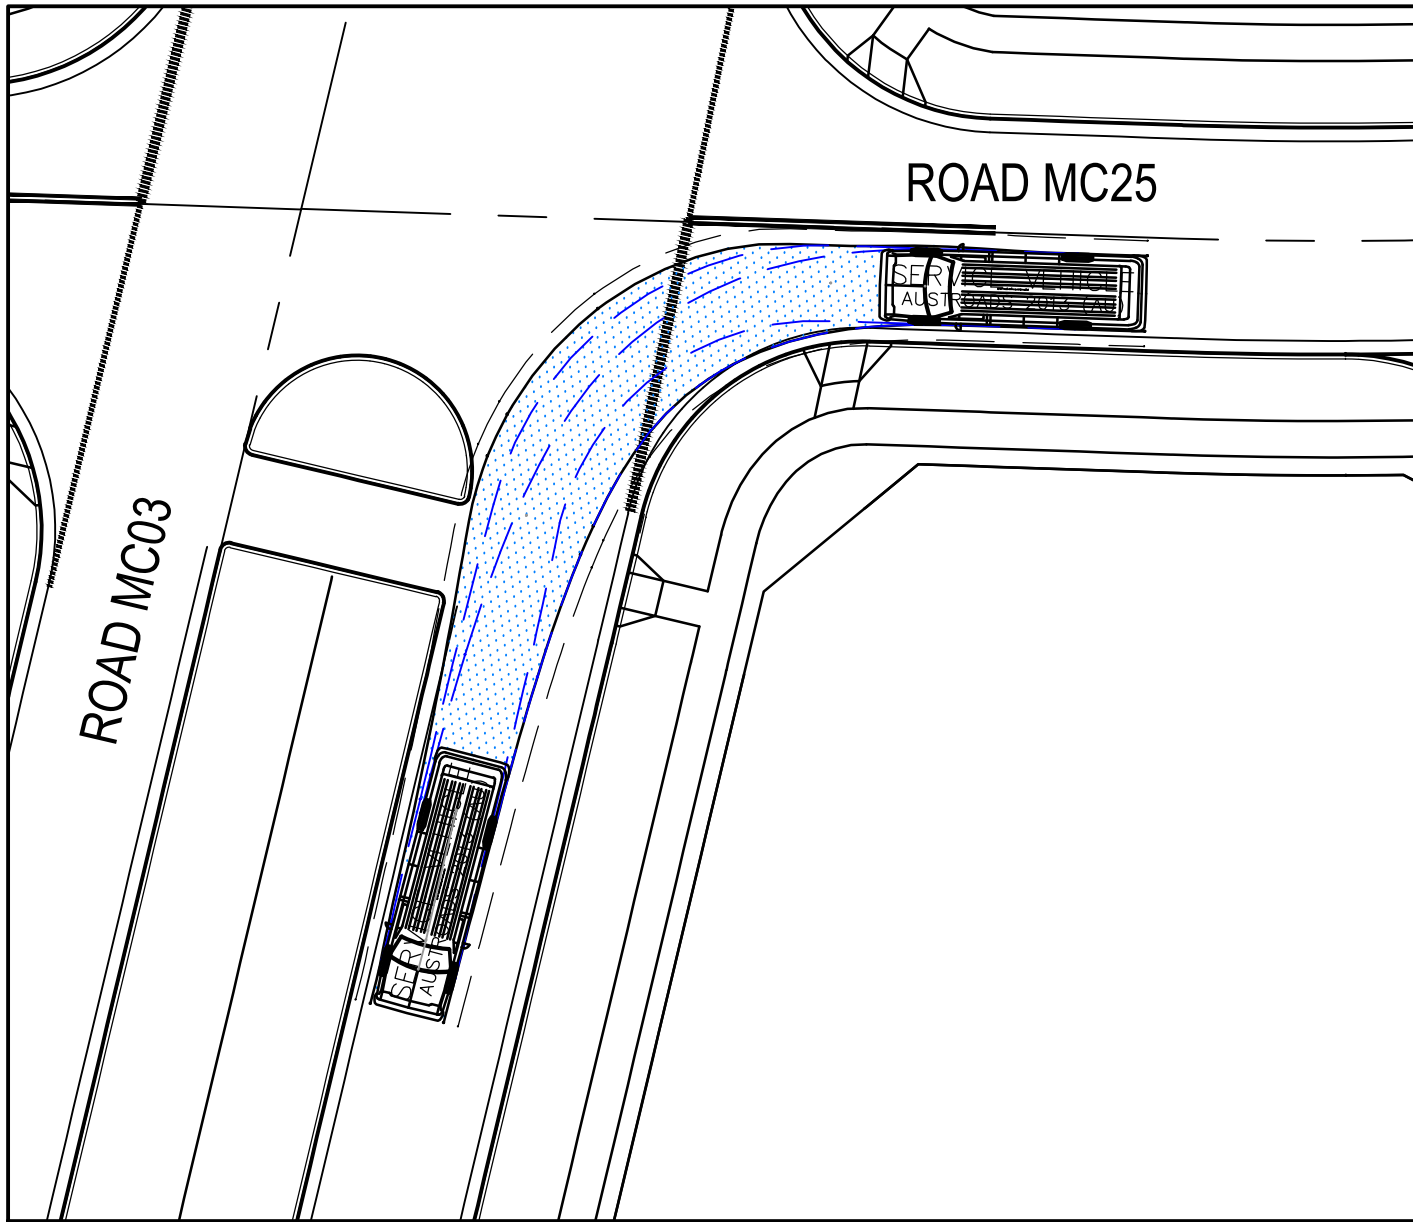


INTERSECTION 7 - ROAD MC03 - ROAD MC25
8.8 SERVICE VEHICLE - LEFT OUT AT 5 km/h
SCALE 1 : 250

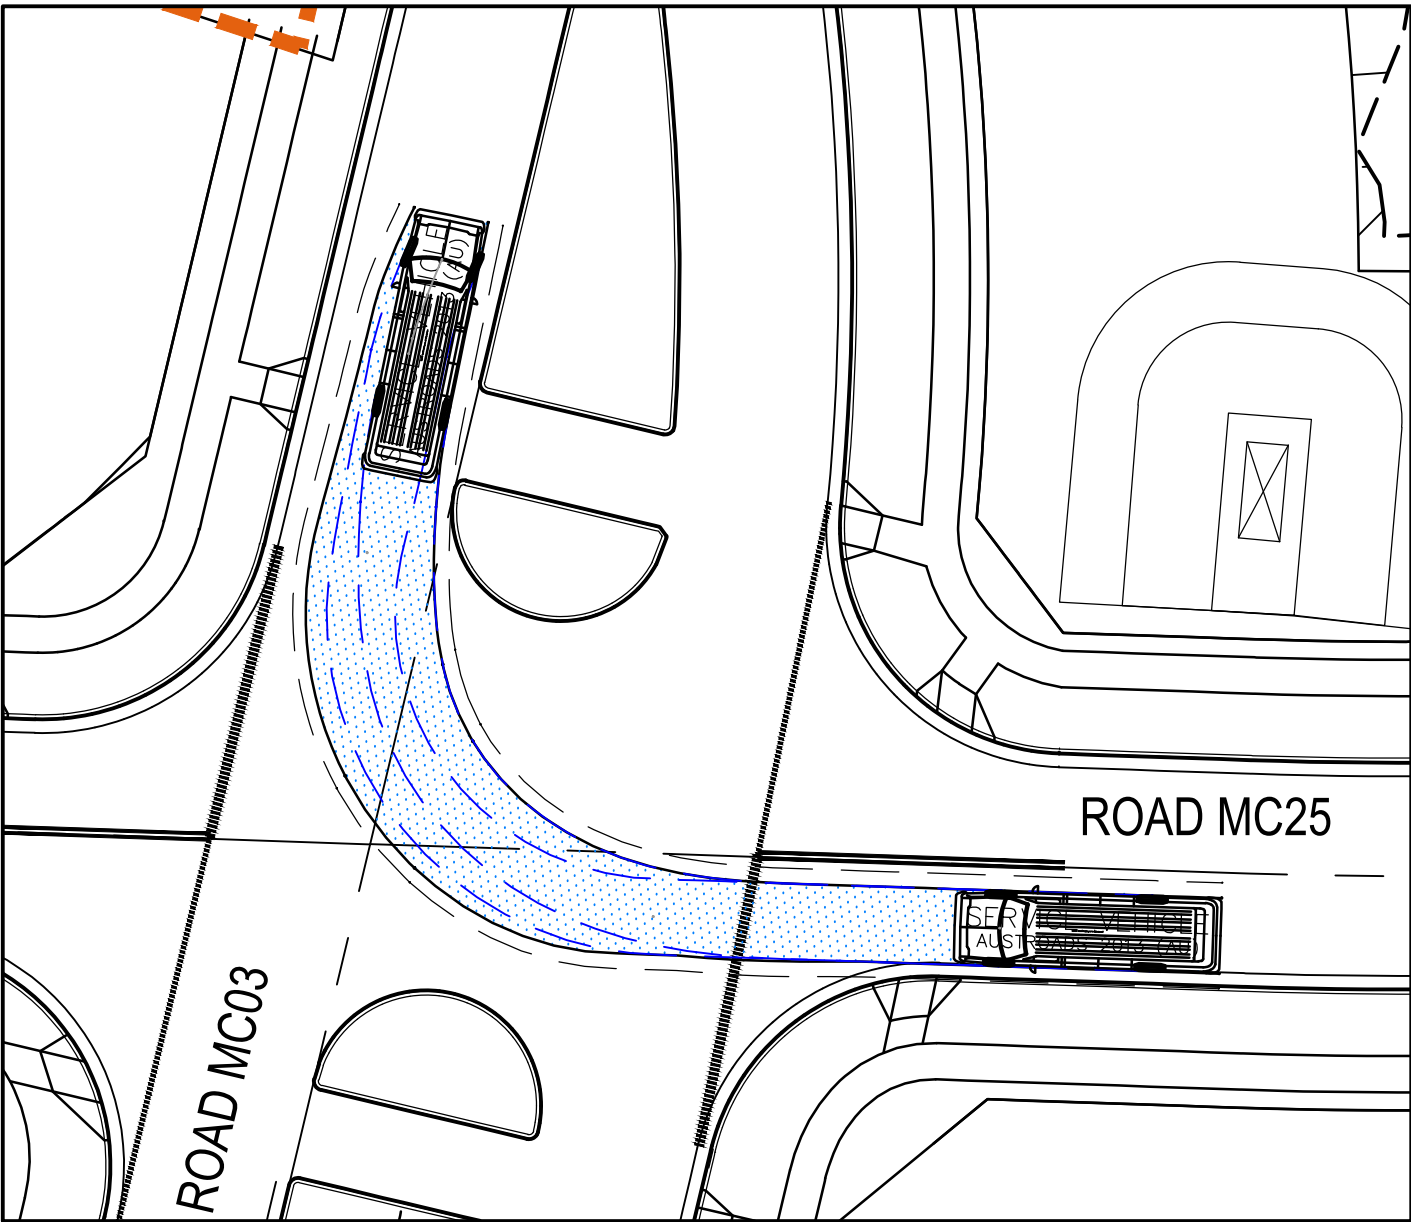


INTERSECTION 7 - ROAD MC03 - ROAD MC25
8.8 SERVICE VEHICLE - RIGHT OUT AT 5 km/h
SCALE 1 : 250

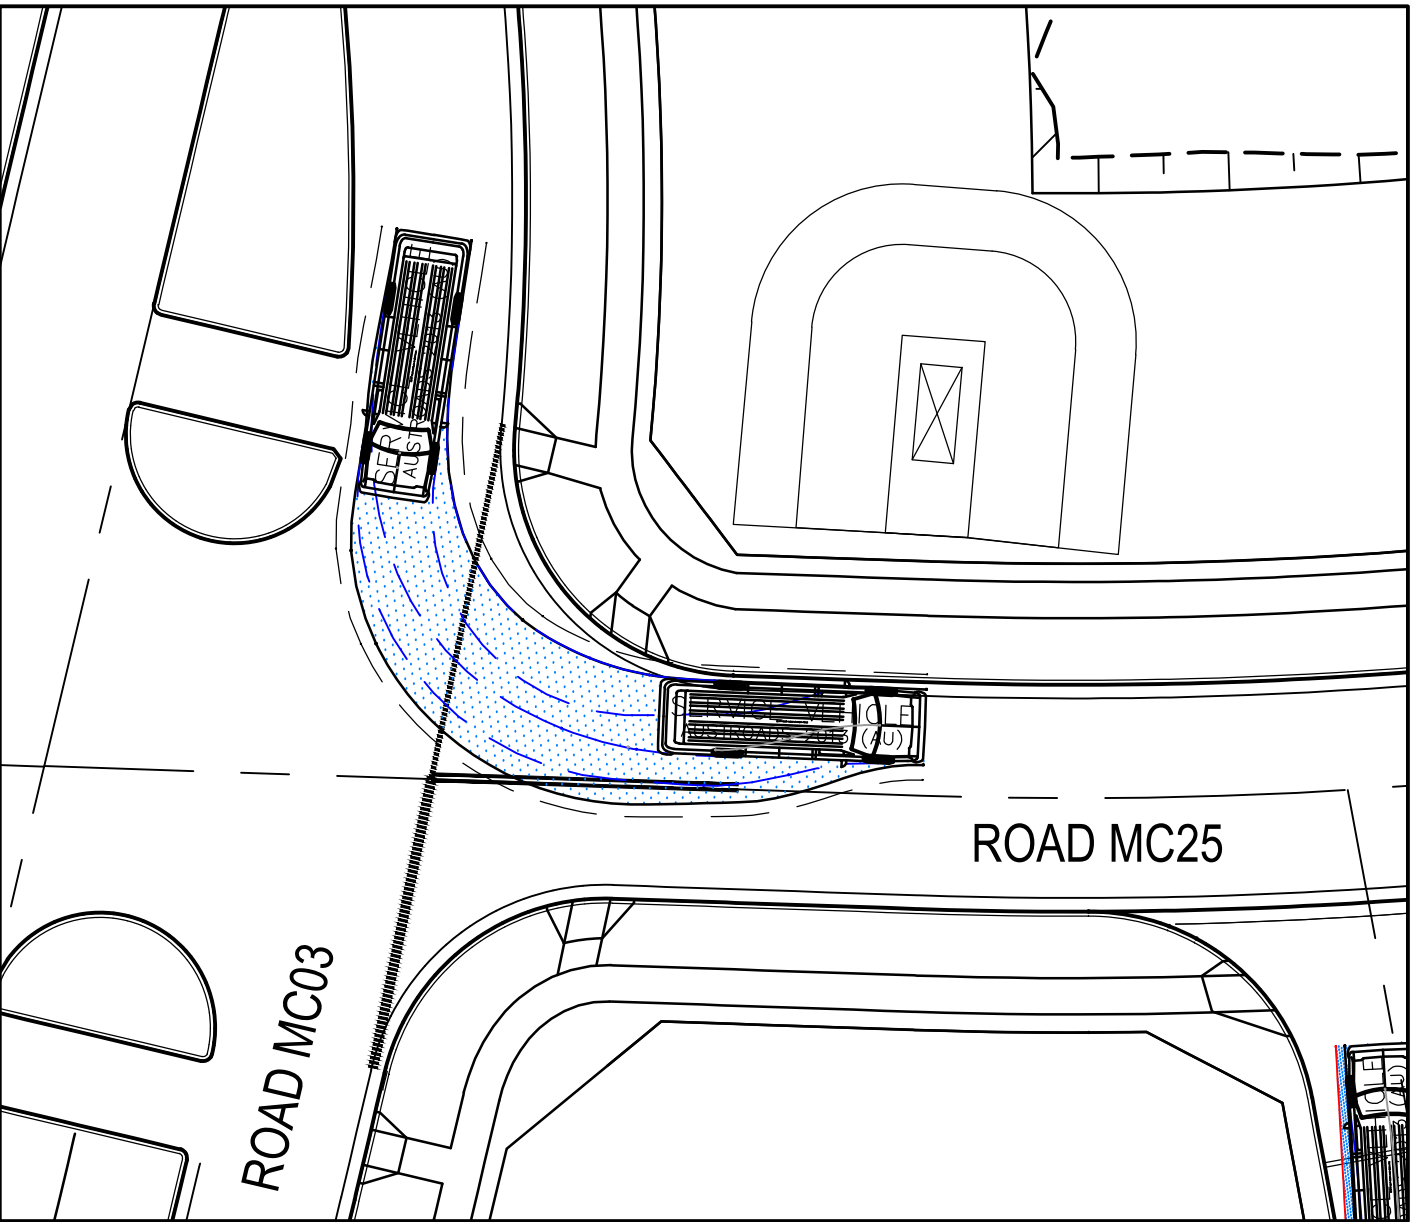


INTERSECTION 7 - ROAD MC03 - ROAD MC25
8.8 SERVICE VEHICLE - LEFT IN AT 5 km/h
SCALE 1 : 250

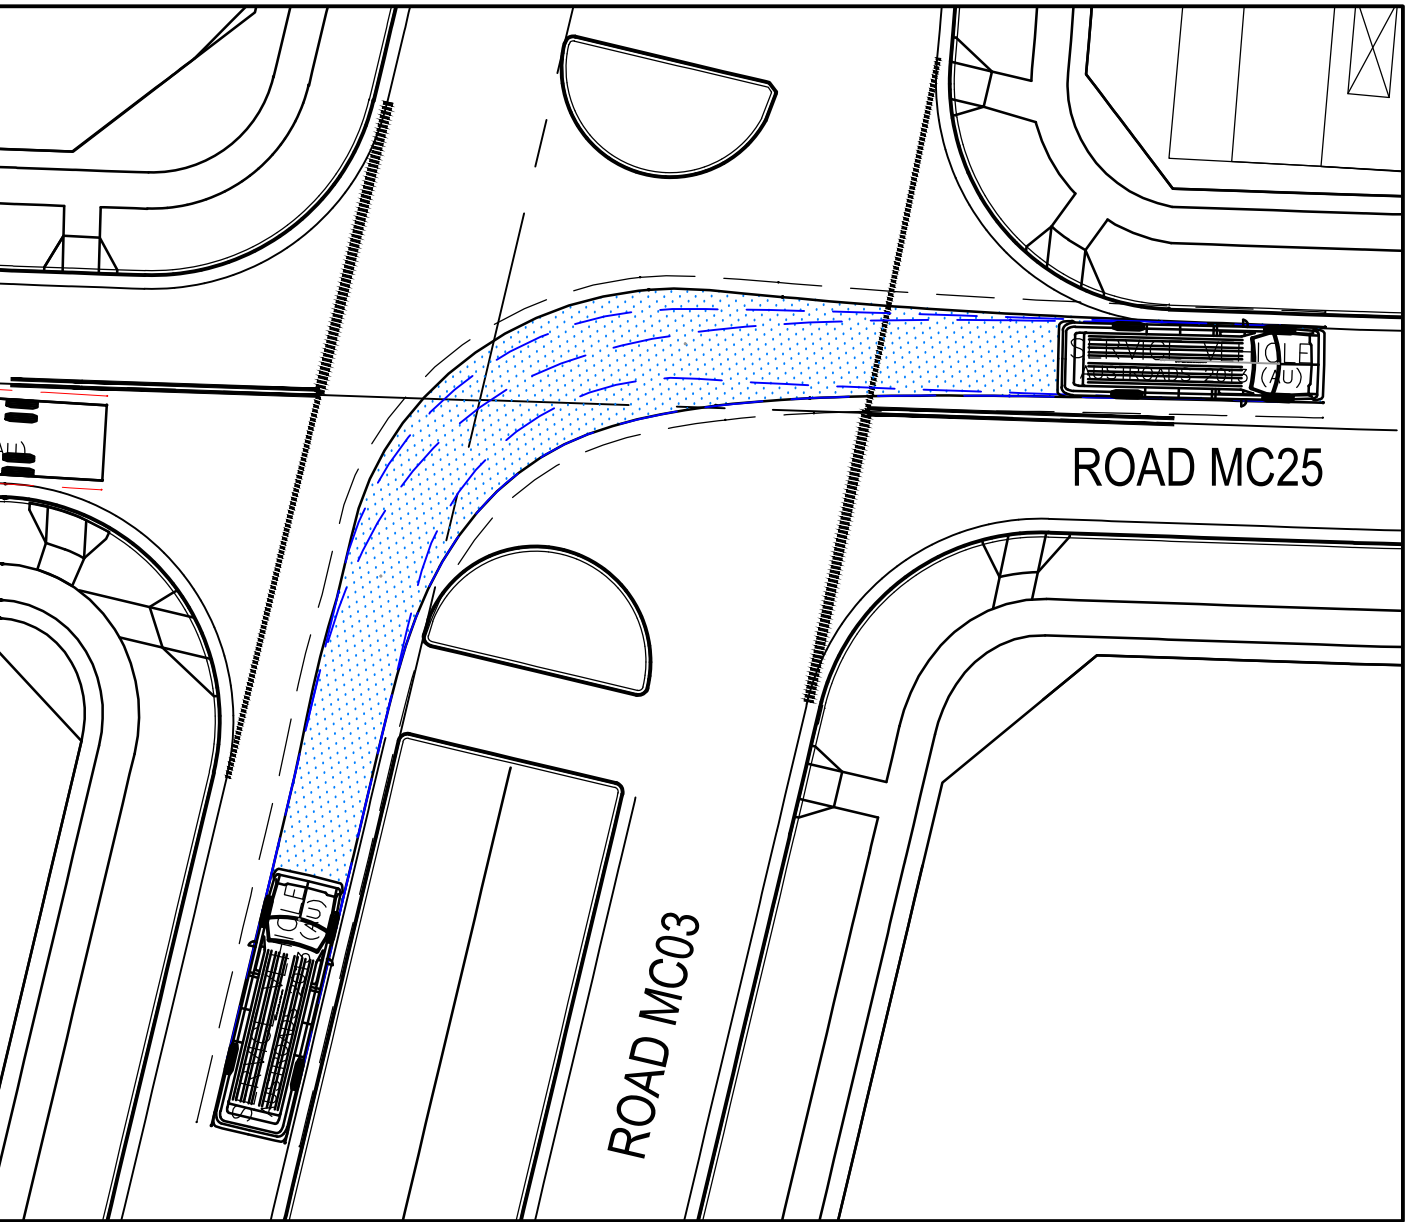


INTERSECTION 7 - ROAD MC03 - ROAD MC25
8.8 SERVICE VEHICLE - RIGHT IN AT 5 km/h
SCALE 1 : 250

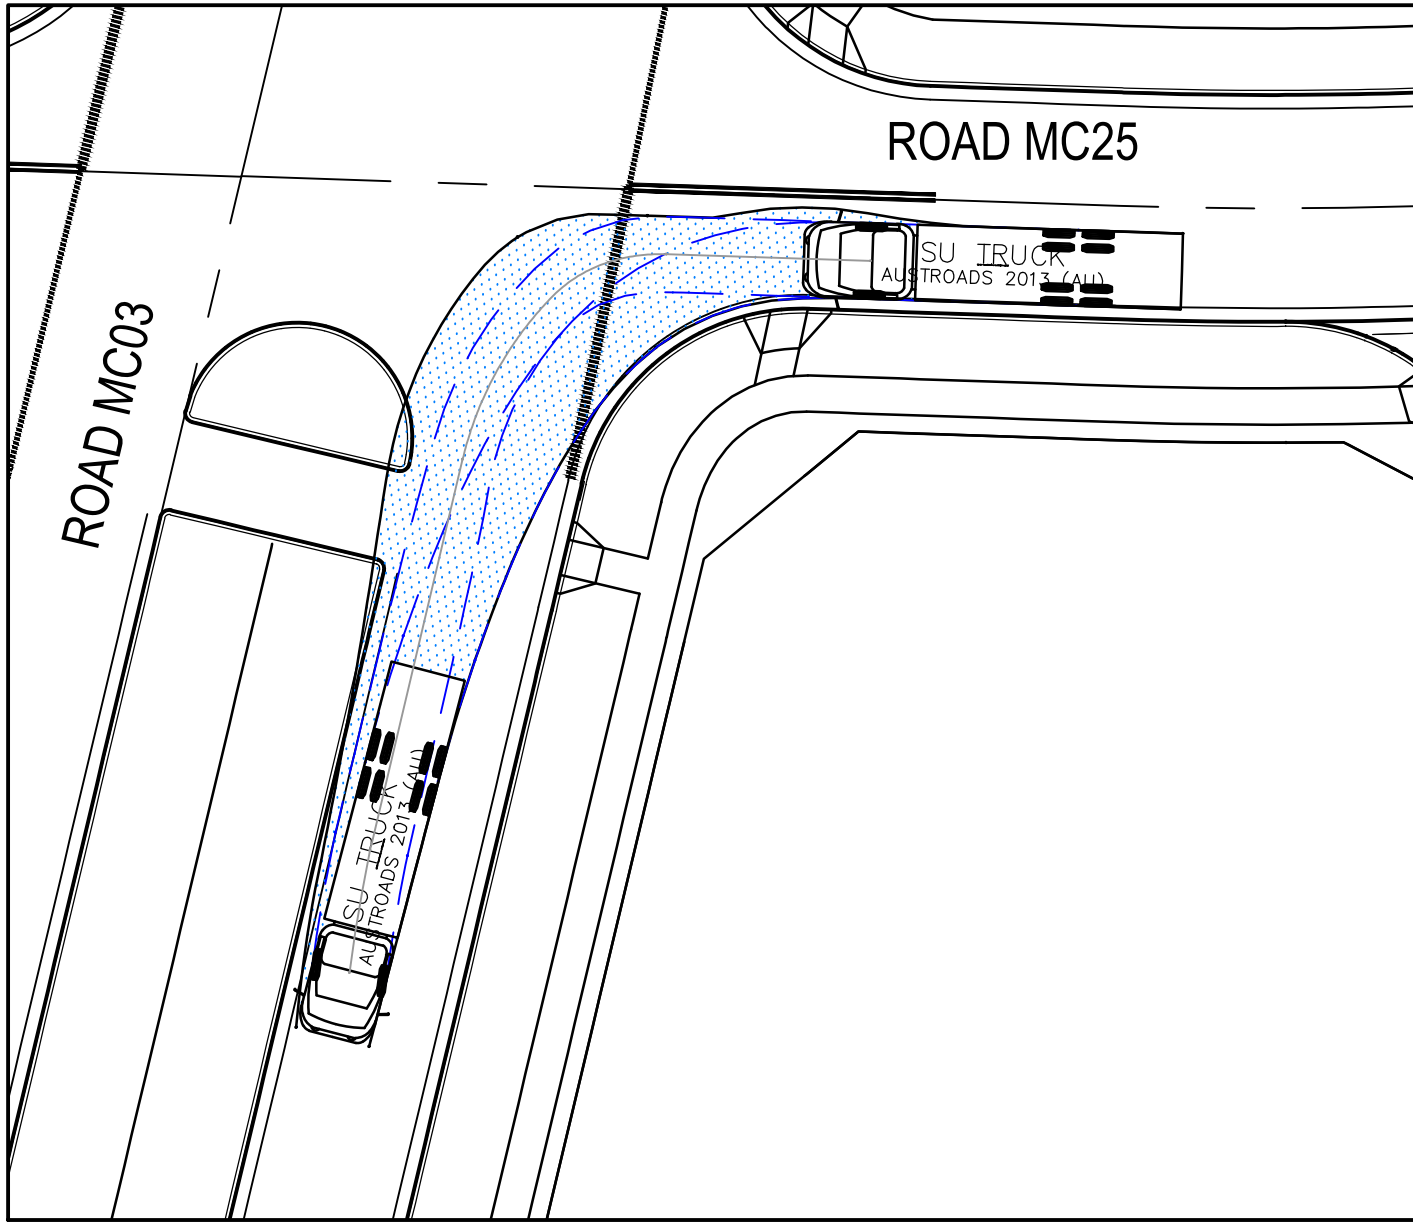


INTERSECTION 7 - ROAD MC03 - ROAD MC25
12.5 SU TRUCK - LEFT OUT AT 5 km/h
SCALE 1 : 250

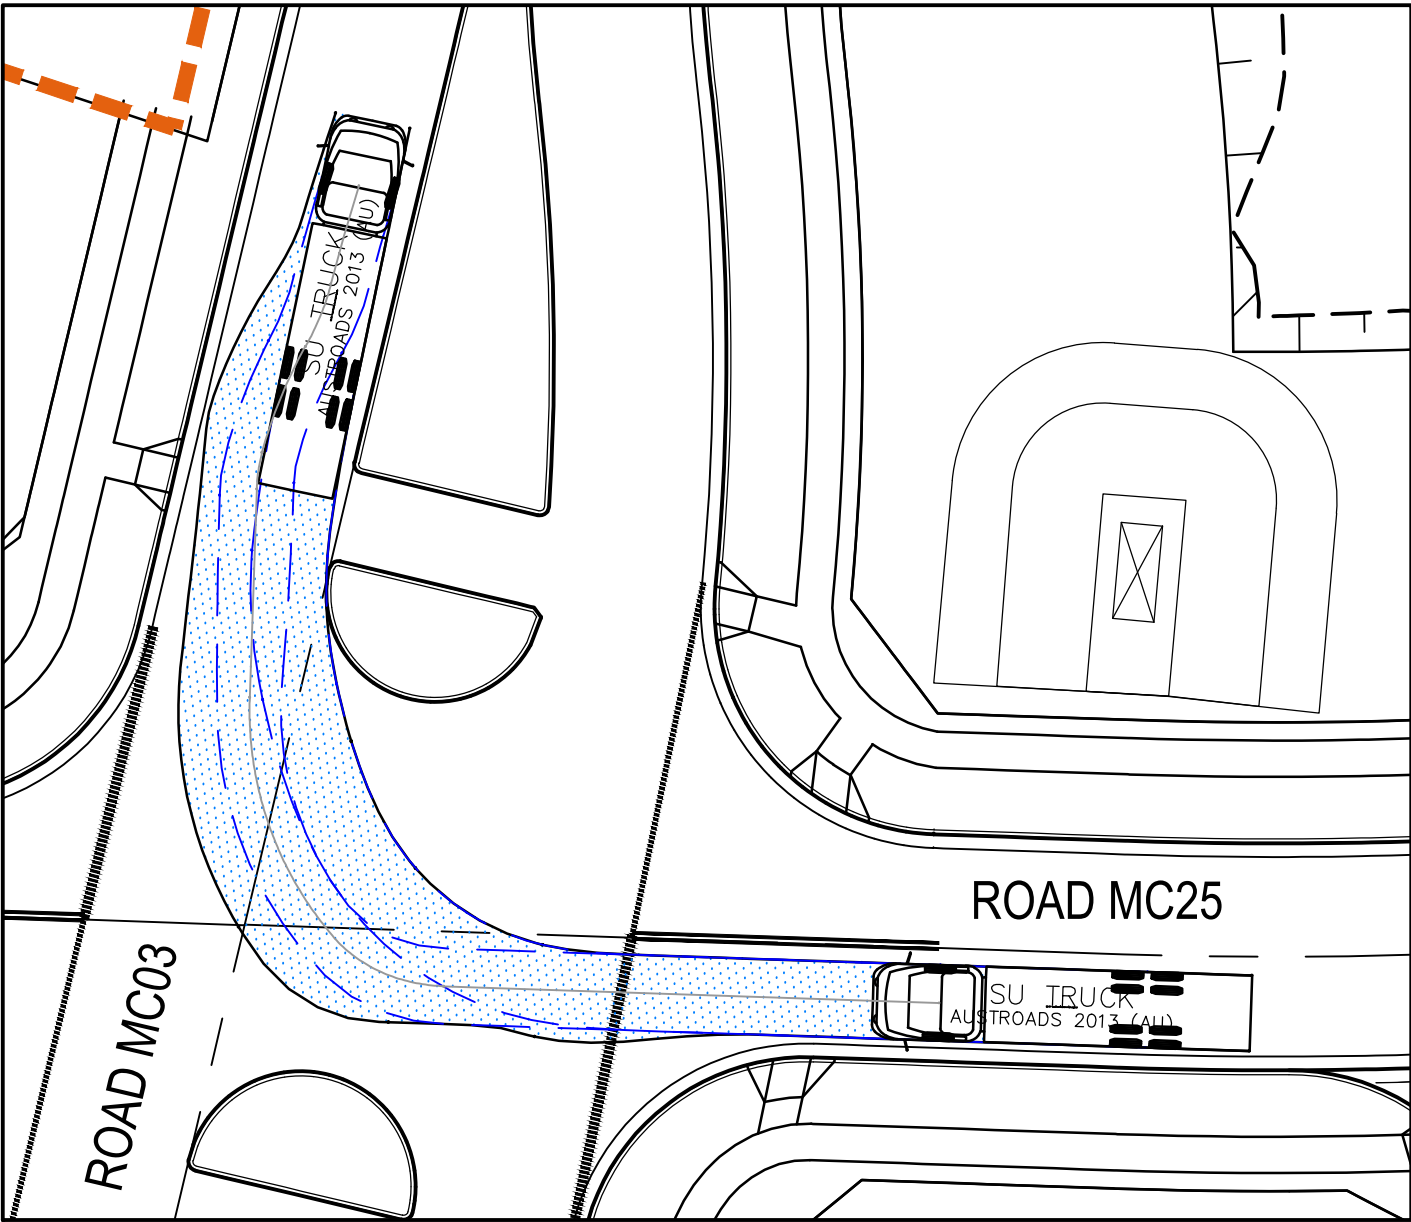


INTERSECTION 7 - ROAD MC03 - ROAD MC25
12.5 SU TRUCK - RIGHT OUT AT 5 km/h
SCALE 1 : 250

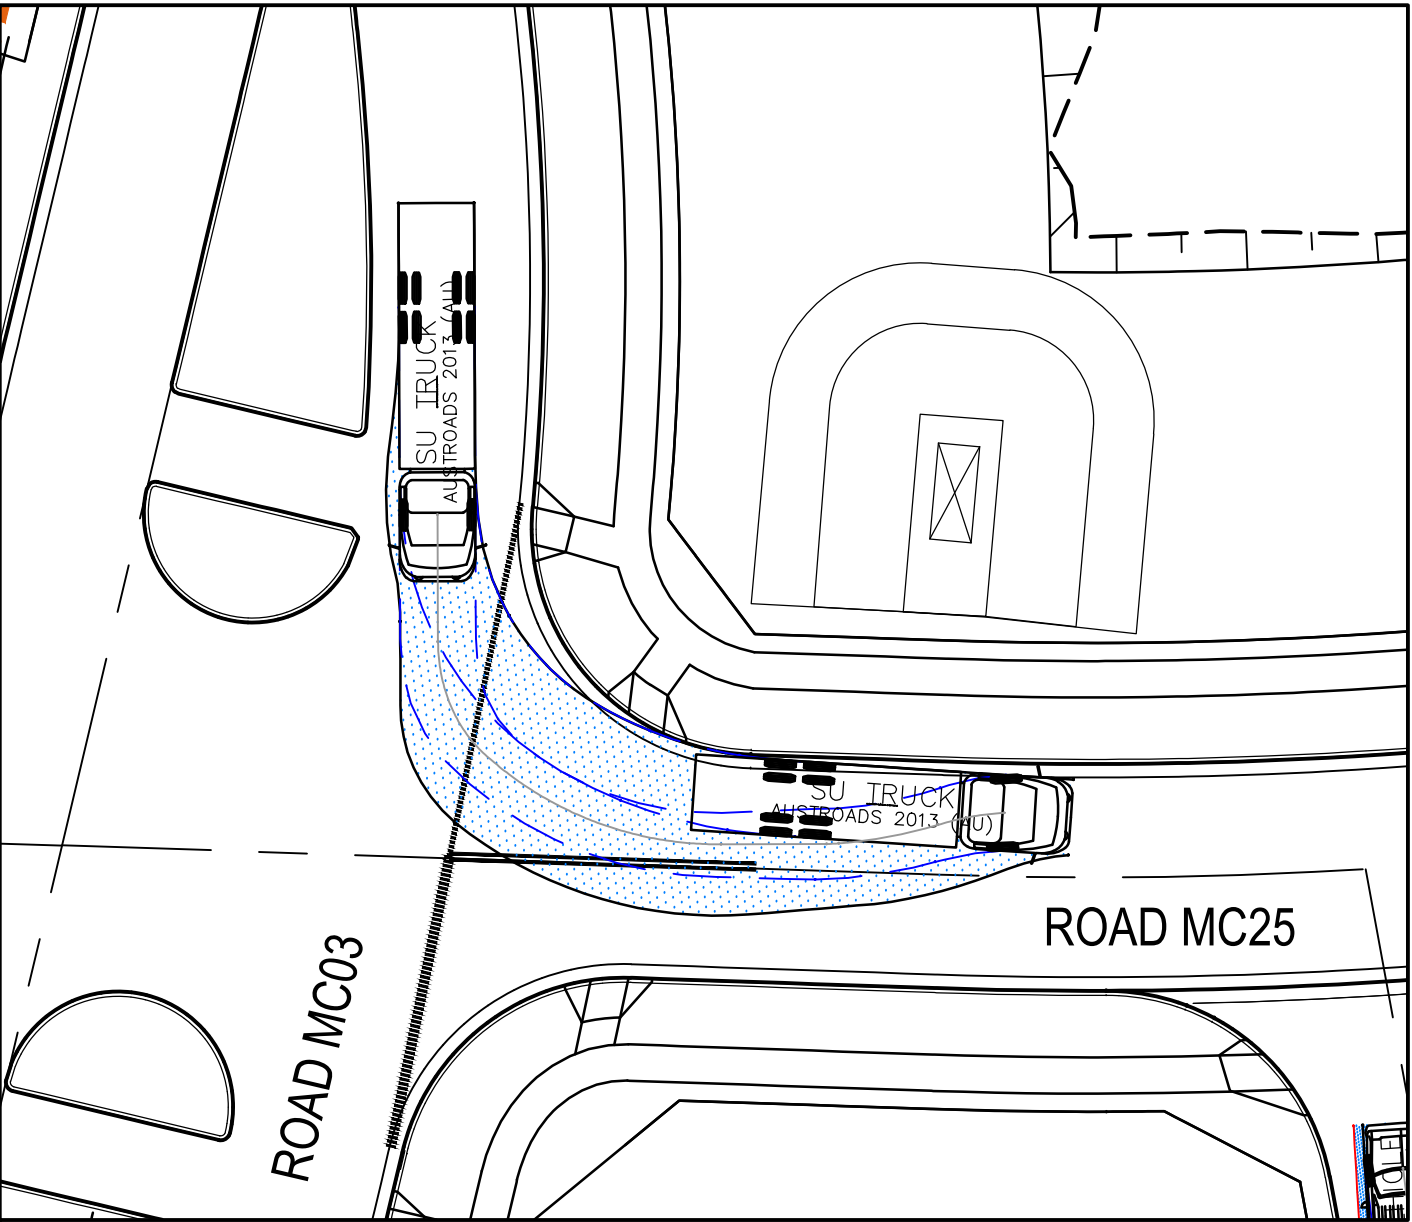

INTERSECTION 7 - ROAD MC03 - ROAD MC25
12.5 SU TRUCK - LEFT IN AT 5 km/h
SCALE 1 : 250

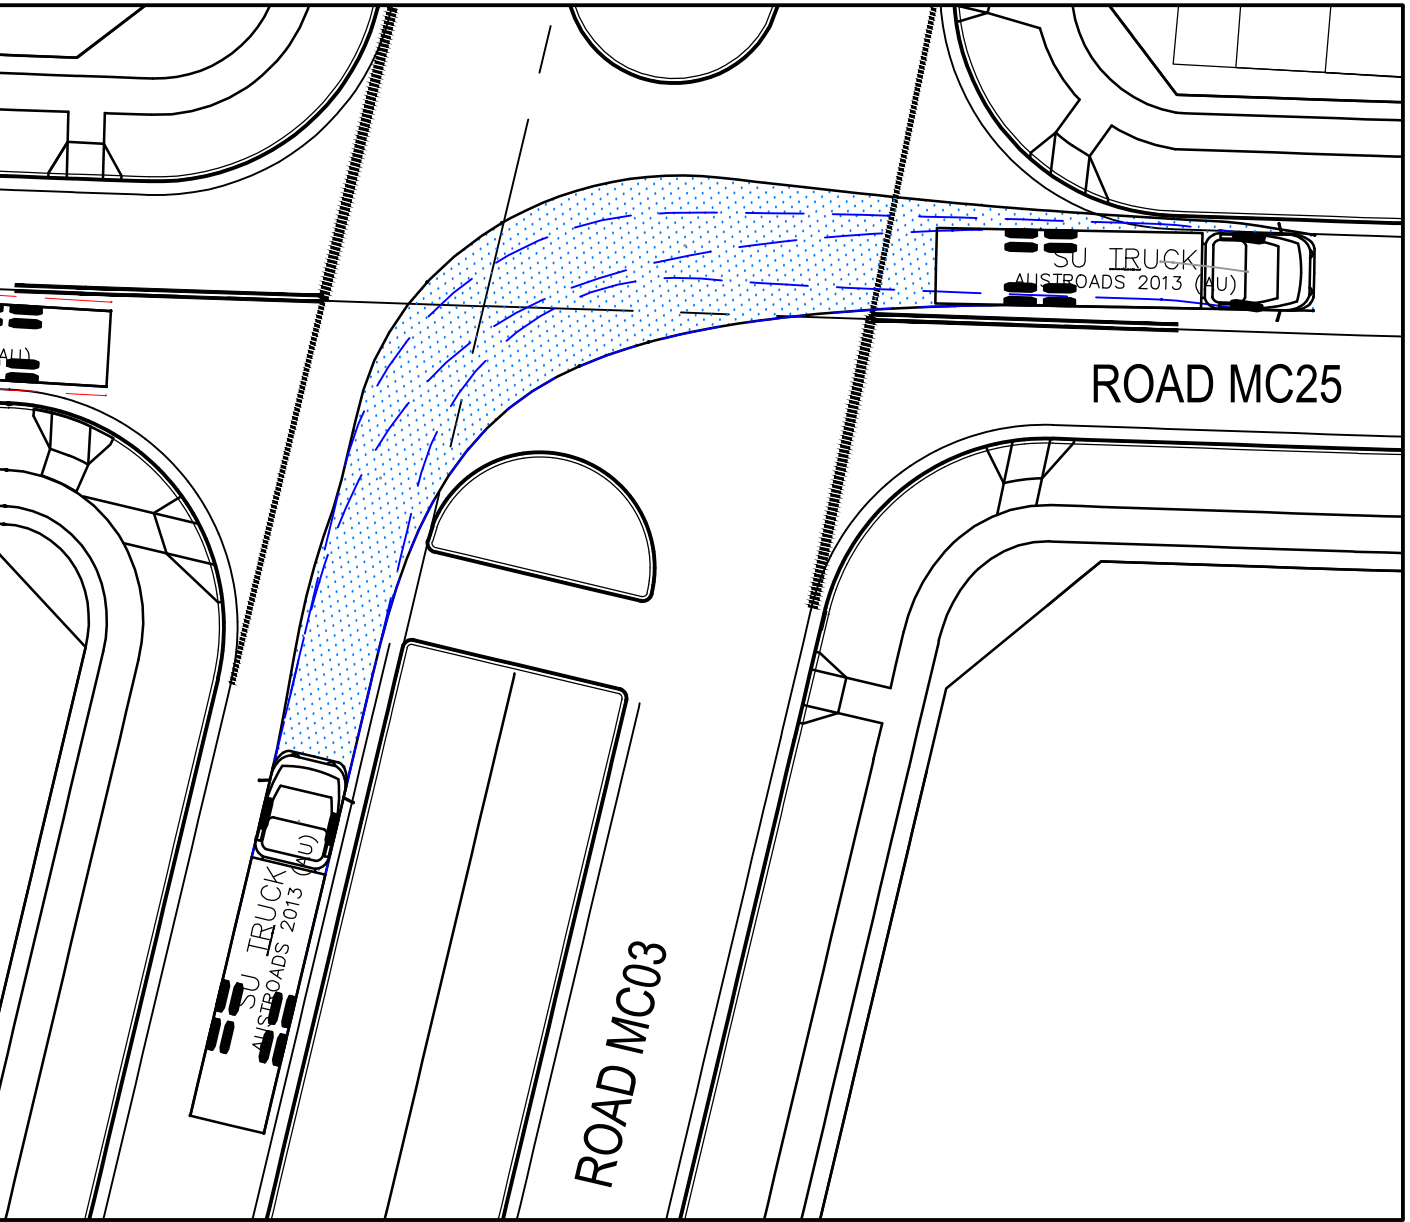


INTERSECTION 7 - ROAD MC03 - ROAD MC25
12.5 SU TRUCK - RIGHT IN AT 5 km/h
SCALE 1 : 250

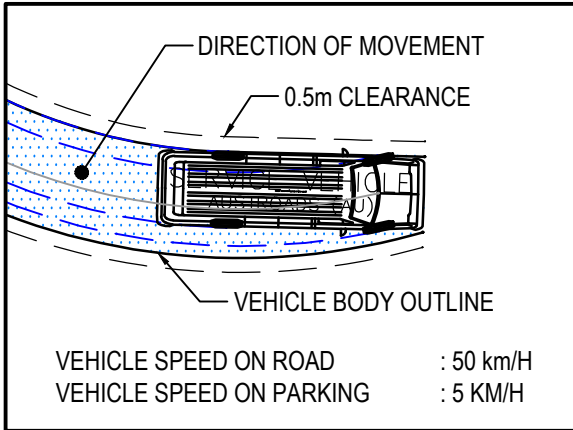


VEHICLE SPEED ON ROAD : 50 km/h
VEHICLE SPEED ON PARKING : 5 km/h

NOTE
REFER TO DRAWING
C-B2C2-411 FOR LAYOUT PLAN.


CHECK VEHICLE

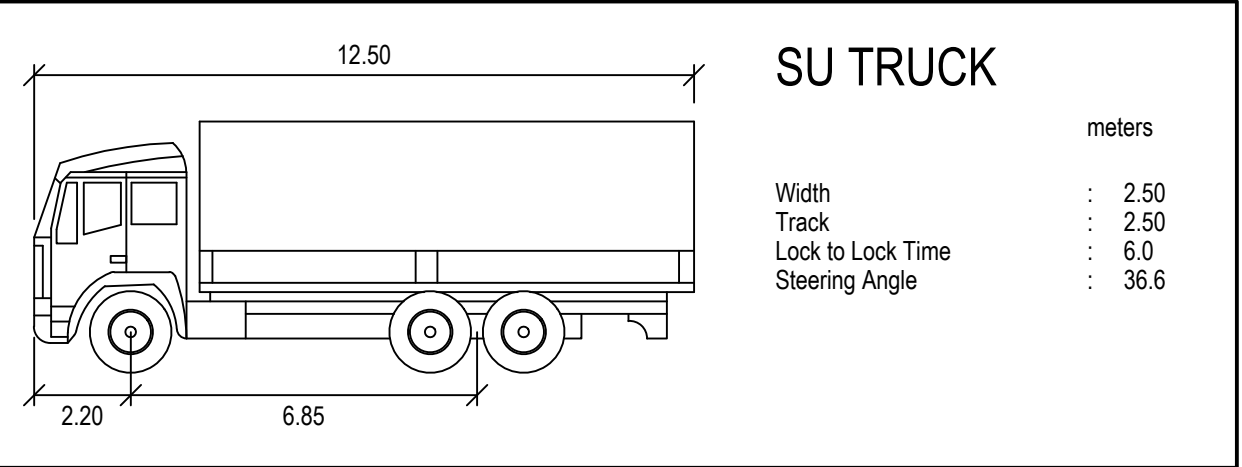

DESIGN VEHICLE

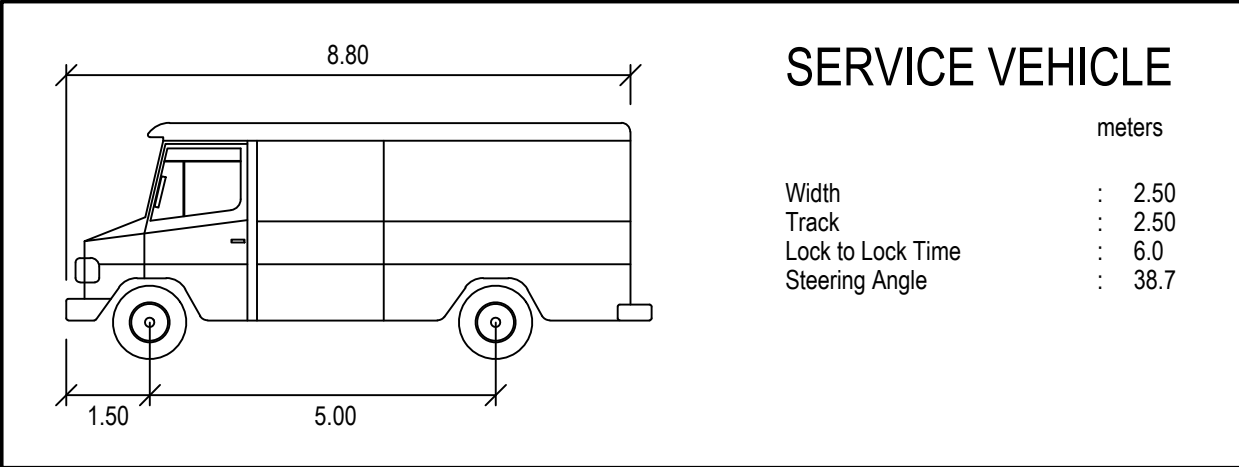

Issue	Description	Date
05	UPDATED DA ISSUE	04/11/2019
04	UPDATED DA ISSUE	25/10/2019
03	UPDATED DA ISSUE	04/10/2019
02	FINAL ISSUE	10/05/2018
01	DRAFT ISSUE	10/04/2018

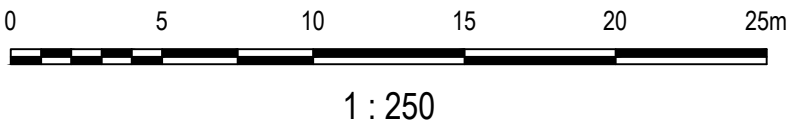

Status	PRELIMINARY ONLY NOT TO BE USED FOR CONSTRUCTION	
Scales	1 : 250	Current Issue Signatures
Original Size	A1	Drawn A. CARDERO
Height Datum	AHD	Designed J. WOOD
Grid	MGA	Checked J. HEYDON
Filename:	C-b2c2-418-10006310-nsd-TurningPathsSheet7.dwg	

Project	SHELL COVE PRECINCT B2 AND C2	
Title	TURNING PATHS SHEET 7	

ARCADIS
Arcadis Australia Pacific Pty Limited
Level 16, 580 George Street
SYDNEY NSW 2000
ABN 76 104 485 289
Tel No: +61 2 8907 9000
Fax No: +61 2 8907 9001
arcadis.com

Drawing No.	Project No.	Issue
C-B2C2-418	10006310	05