


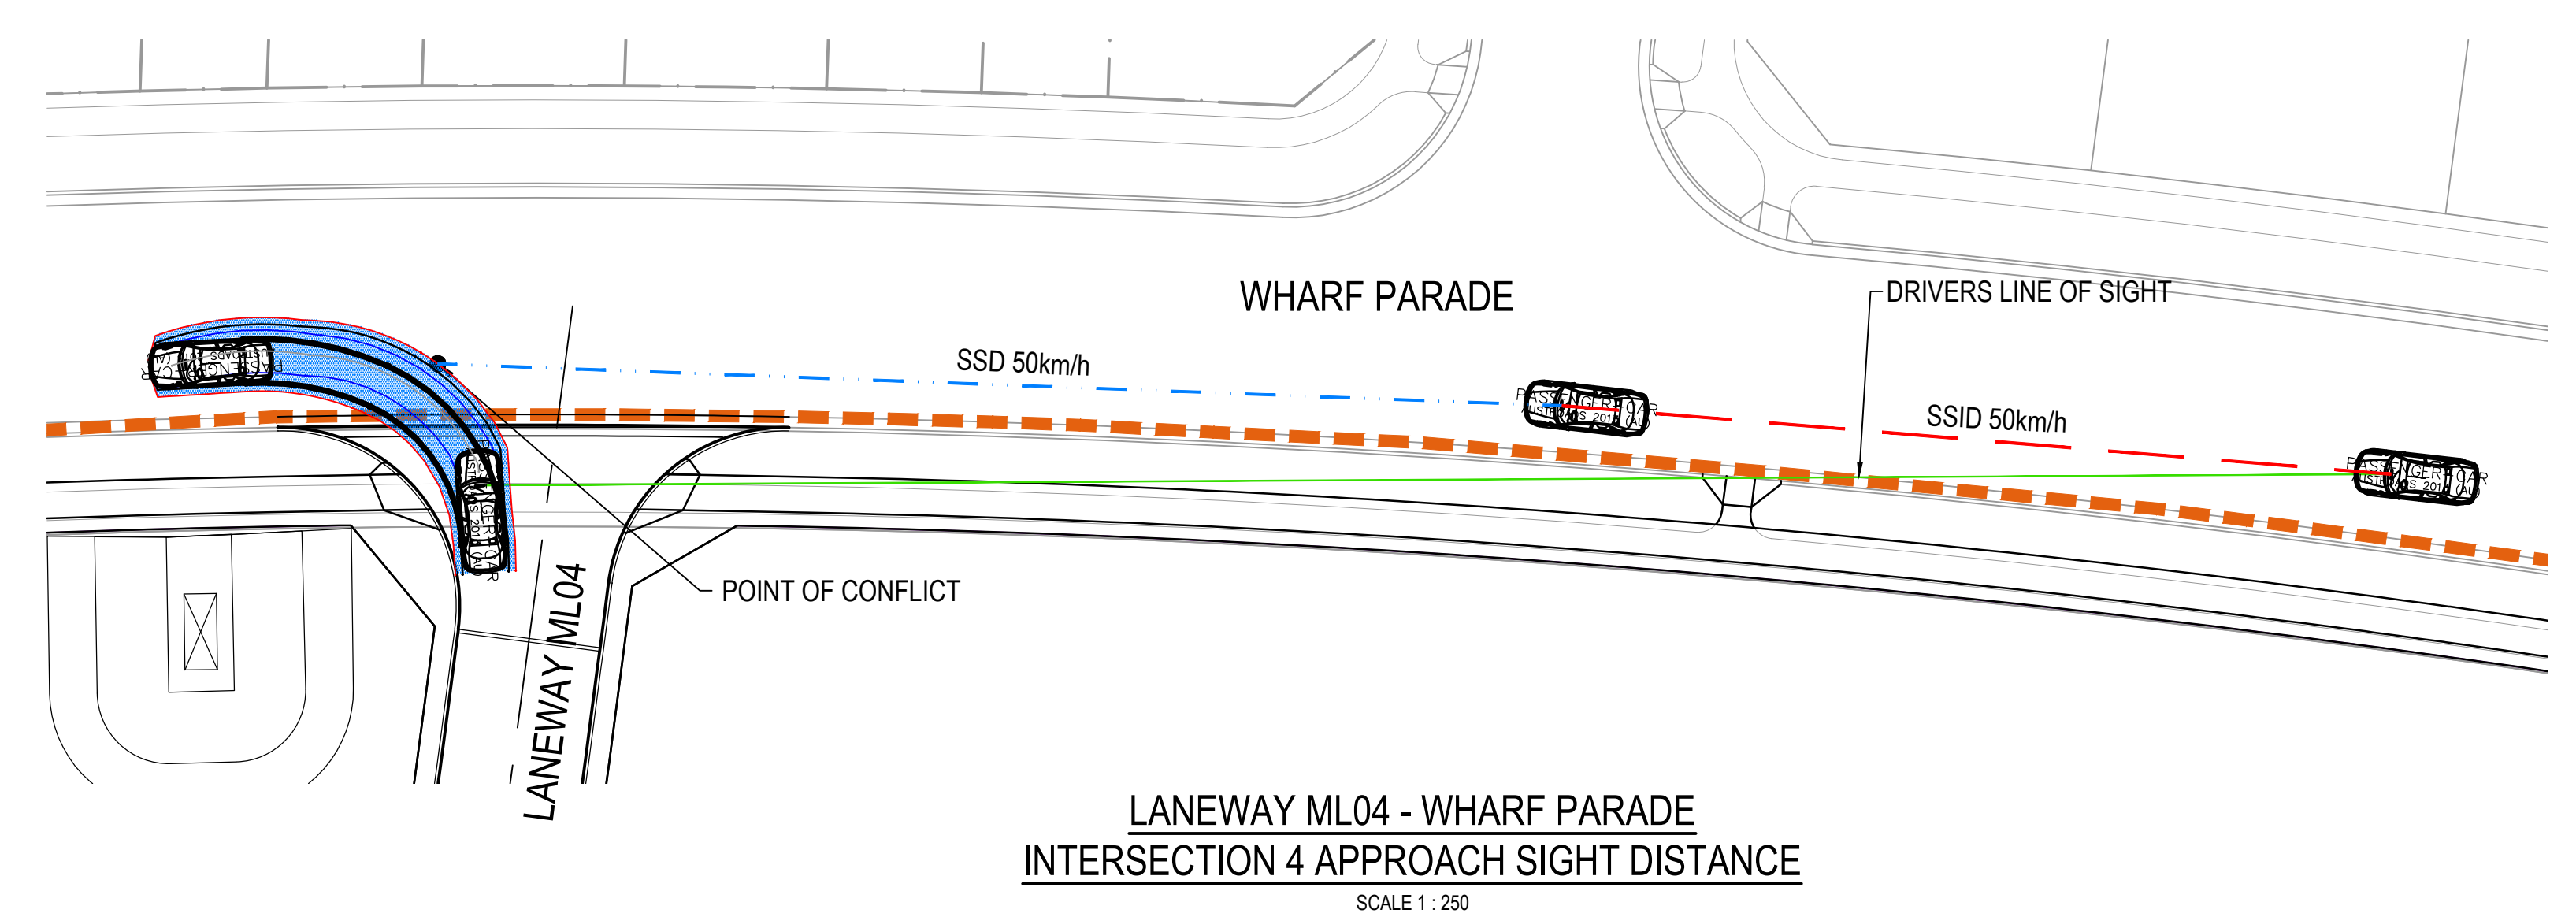


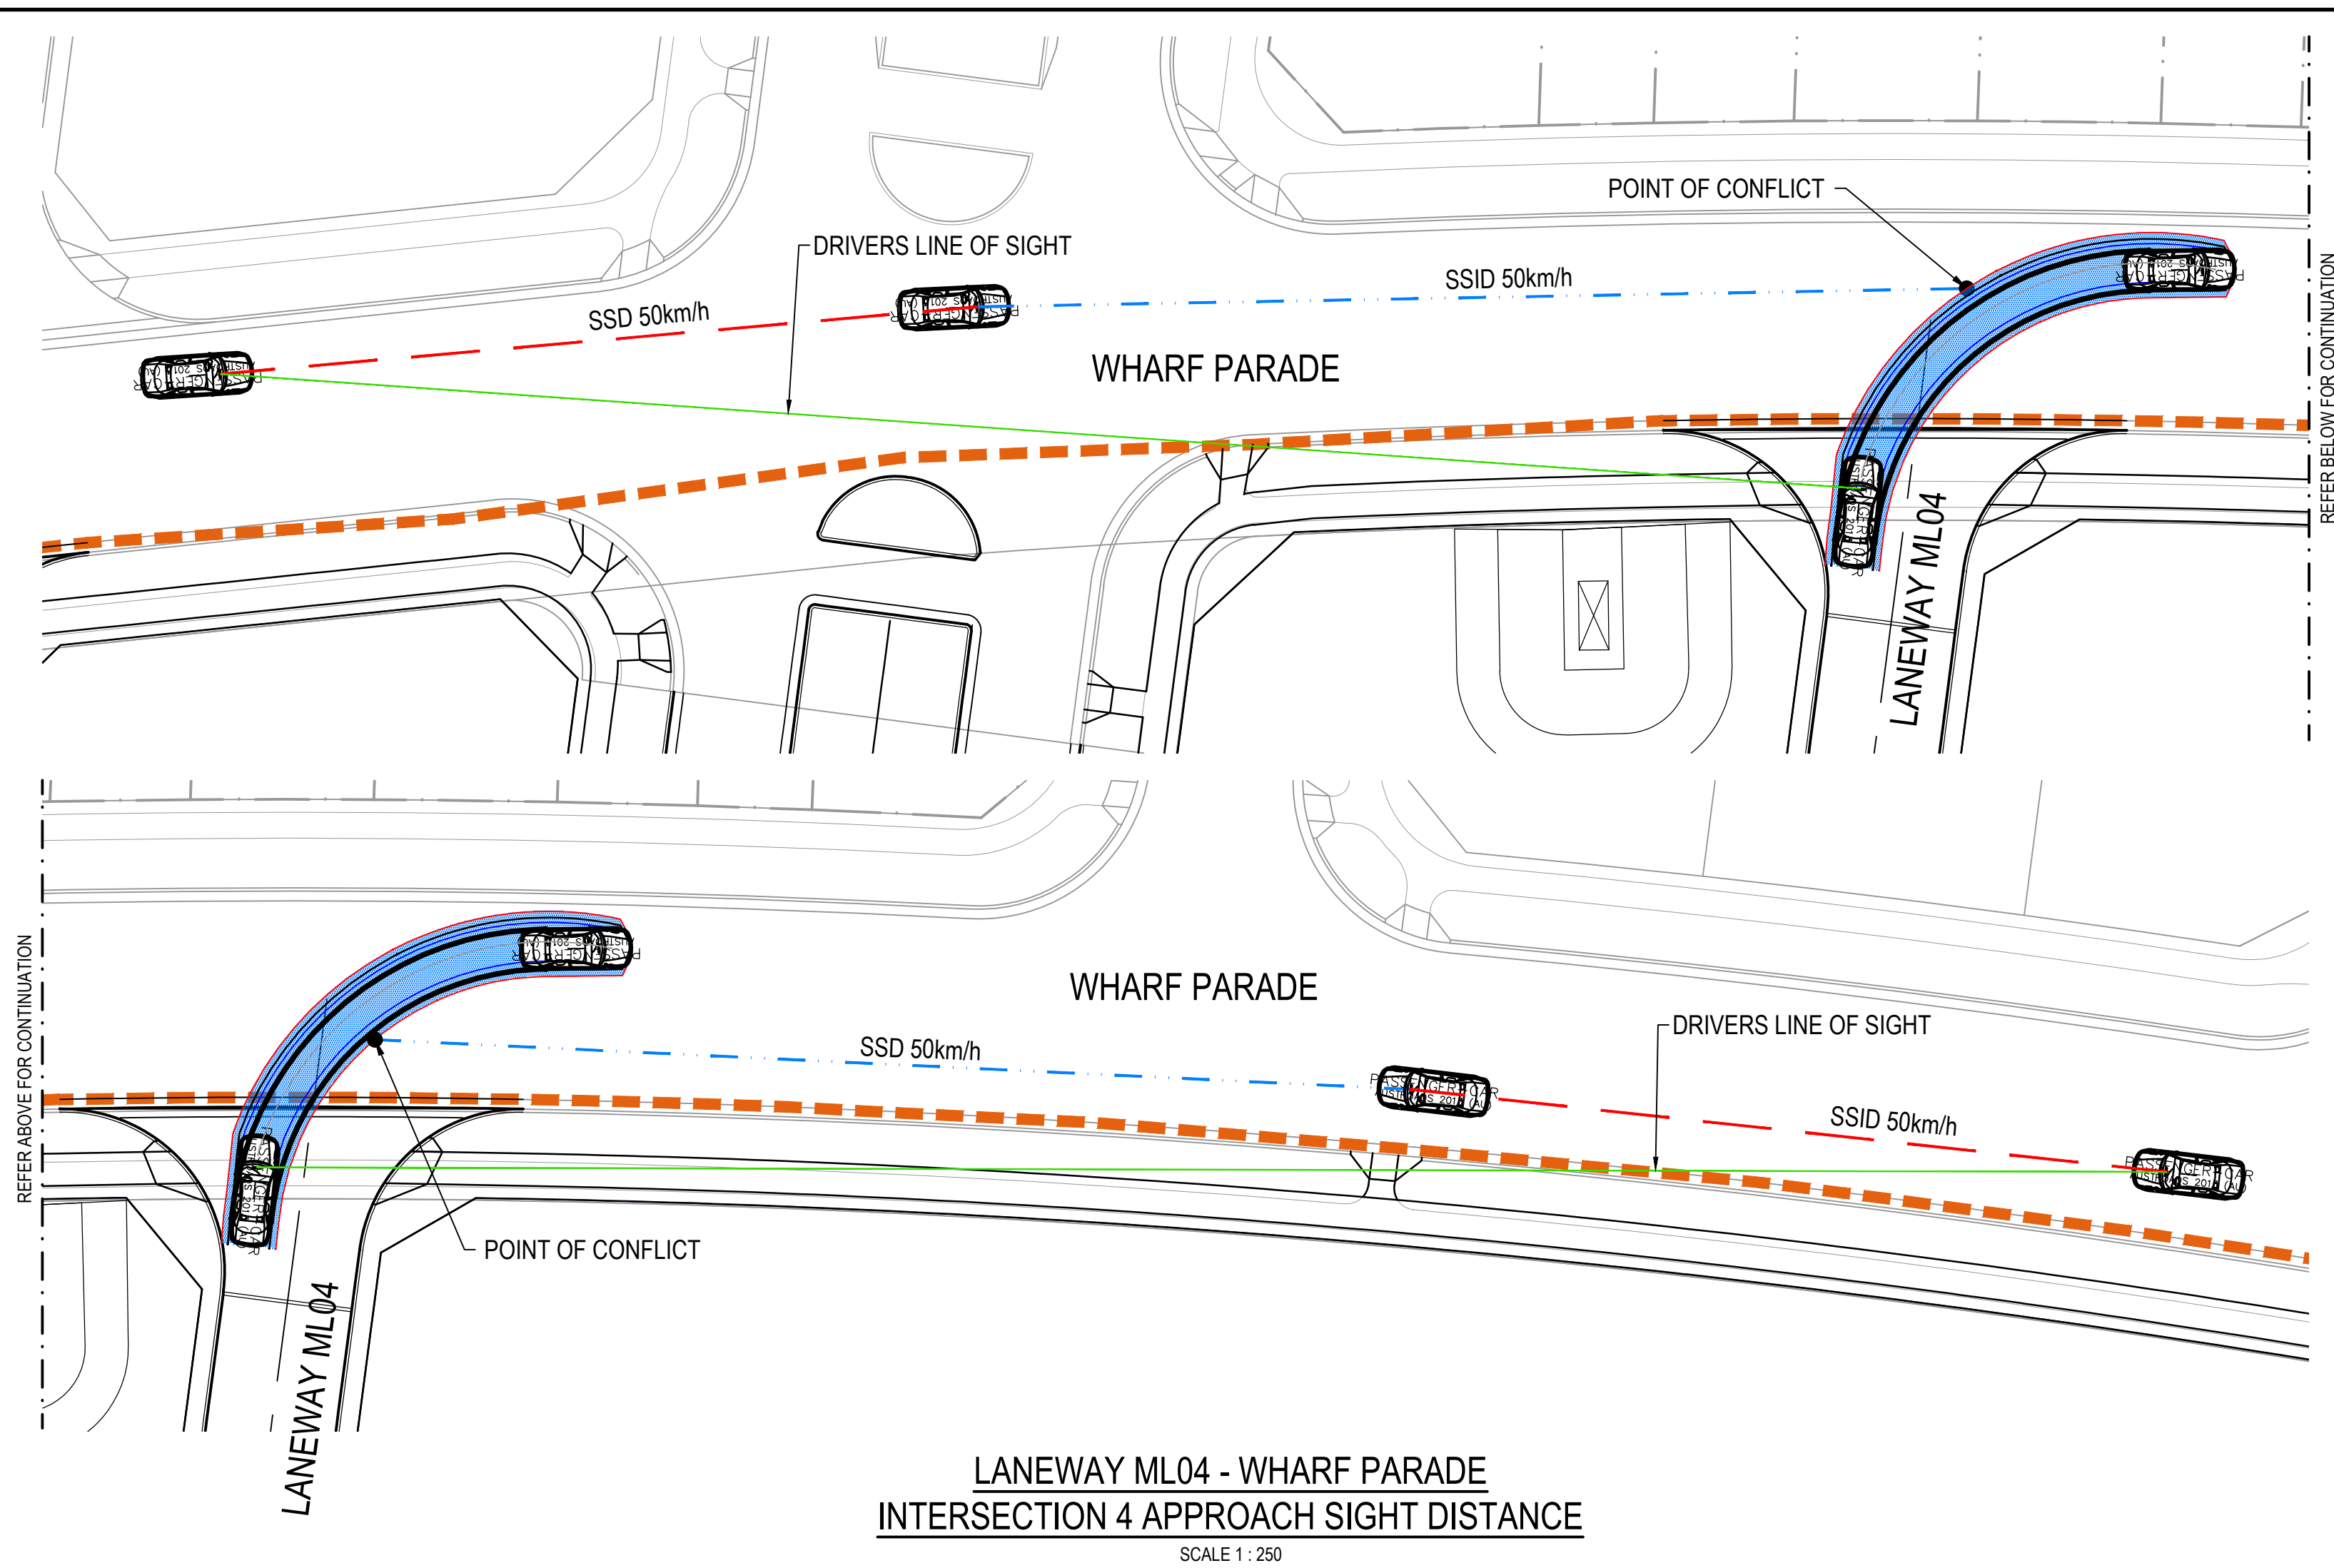

INTERSECTION APPROACH SIGHT DISTANCE (ASD)		
REACTION TIME	1.5s	
COEFFICIENT OF DECELERATION	0.362	
OPERATING SPEED	50km/h	
LONGITUDINAL GRADE	0.00%	
SAFE INTESECTION SITE DISTANCE (ASD)	48.02m	
SAFE INTERSECTION SIGHT DISTANCES (SSID)		
DIRECTION OF APPROACHING TRAFFIC	ROAD MC24 WEST BOUND	
DECISION TIME	4.5s	
COEFFICIENT OF DECELERATION	0.46	
OPERATING SPEED	50km/h	
LONGITUDINAL GRADE	0.00%	
SAFE INTERSECTION SITE DISTANCE (SSID)	48.02m	
DIRECTION OF APPROACHING TRAFFIC		
DECISION TIME	4.5s	
COEFFICIENT OF DECELERATION	0.46	
OPERATING SPEED	50km/h	
LONGITUDINAL GRADE	0.00%	
SAFE INTESECTION SITE DISTANCE (SSID)	83.89m	

Issue	Description	Date
05	UPDATED DA ISSUE	04/11/2019
04	UPDATED DA ISSUE	25/10/2019
03	UPDATED DA ISSUE	04/10/2019
02	FINAL ISSUE	10/05/2018
01	DRAFT ISSUE	10/04/2018

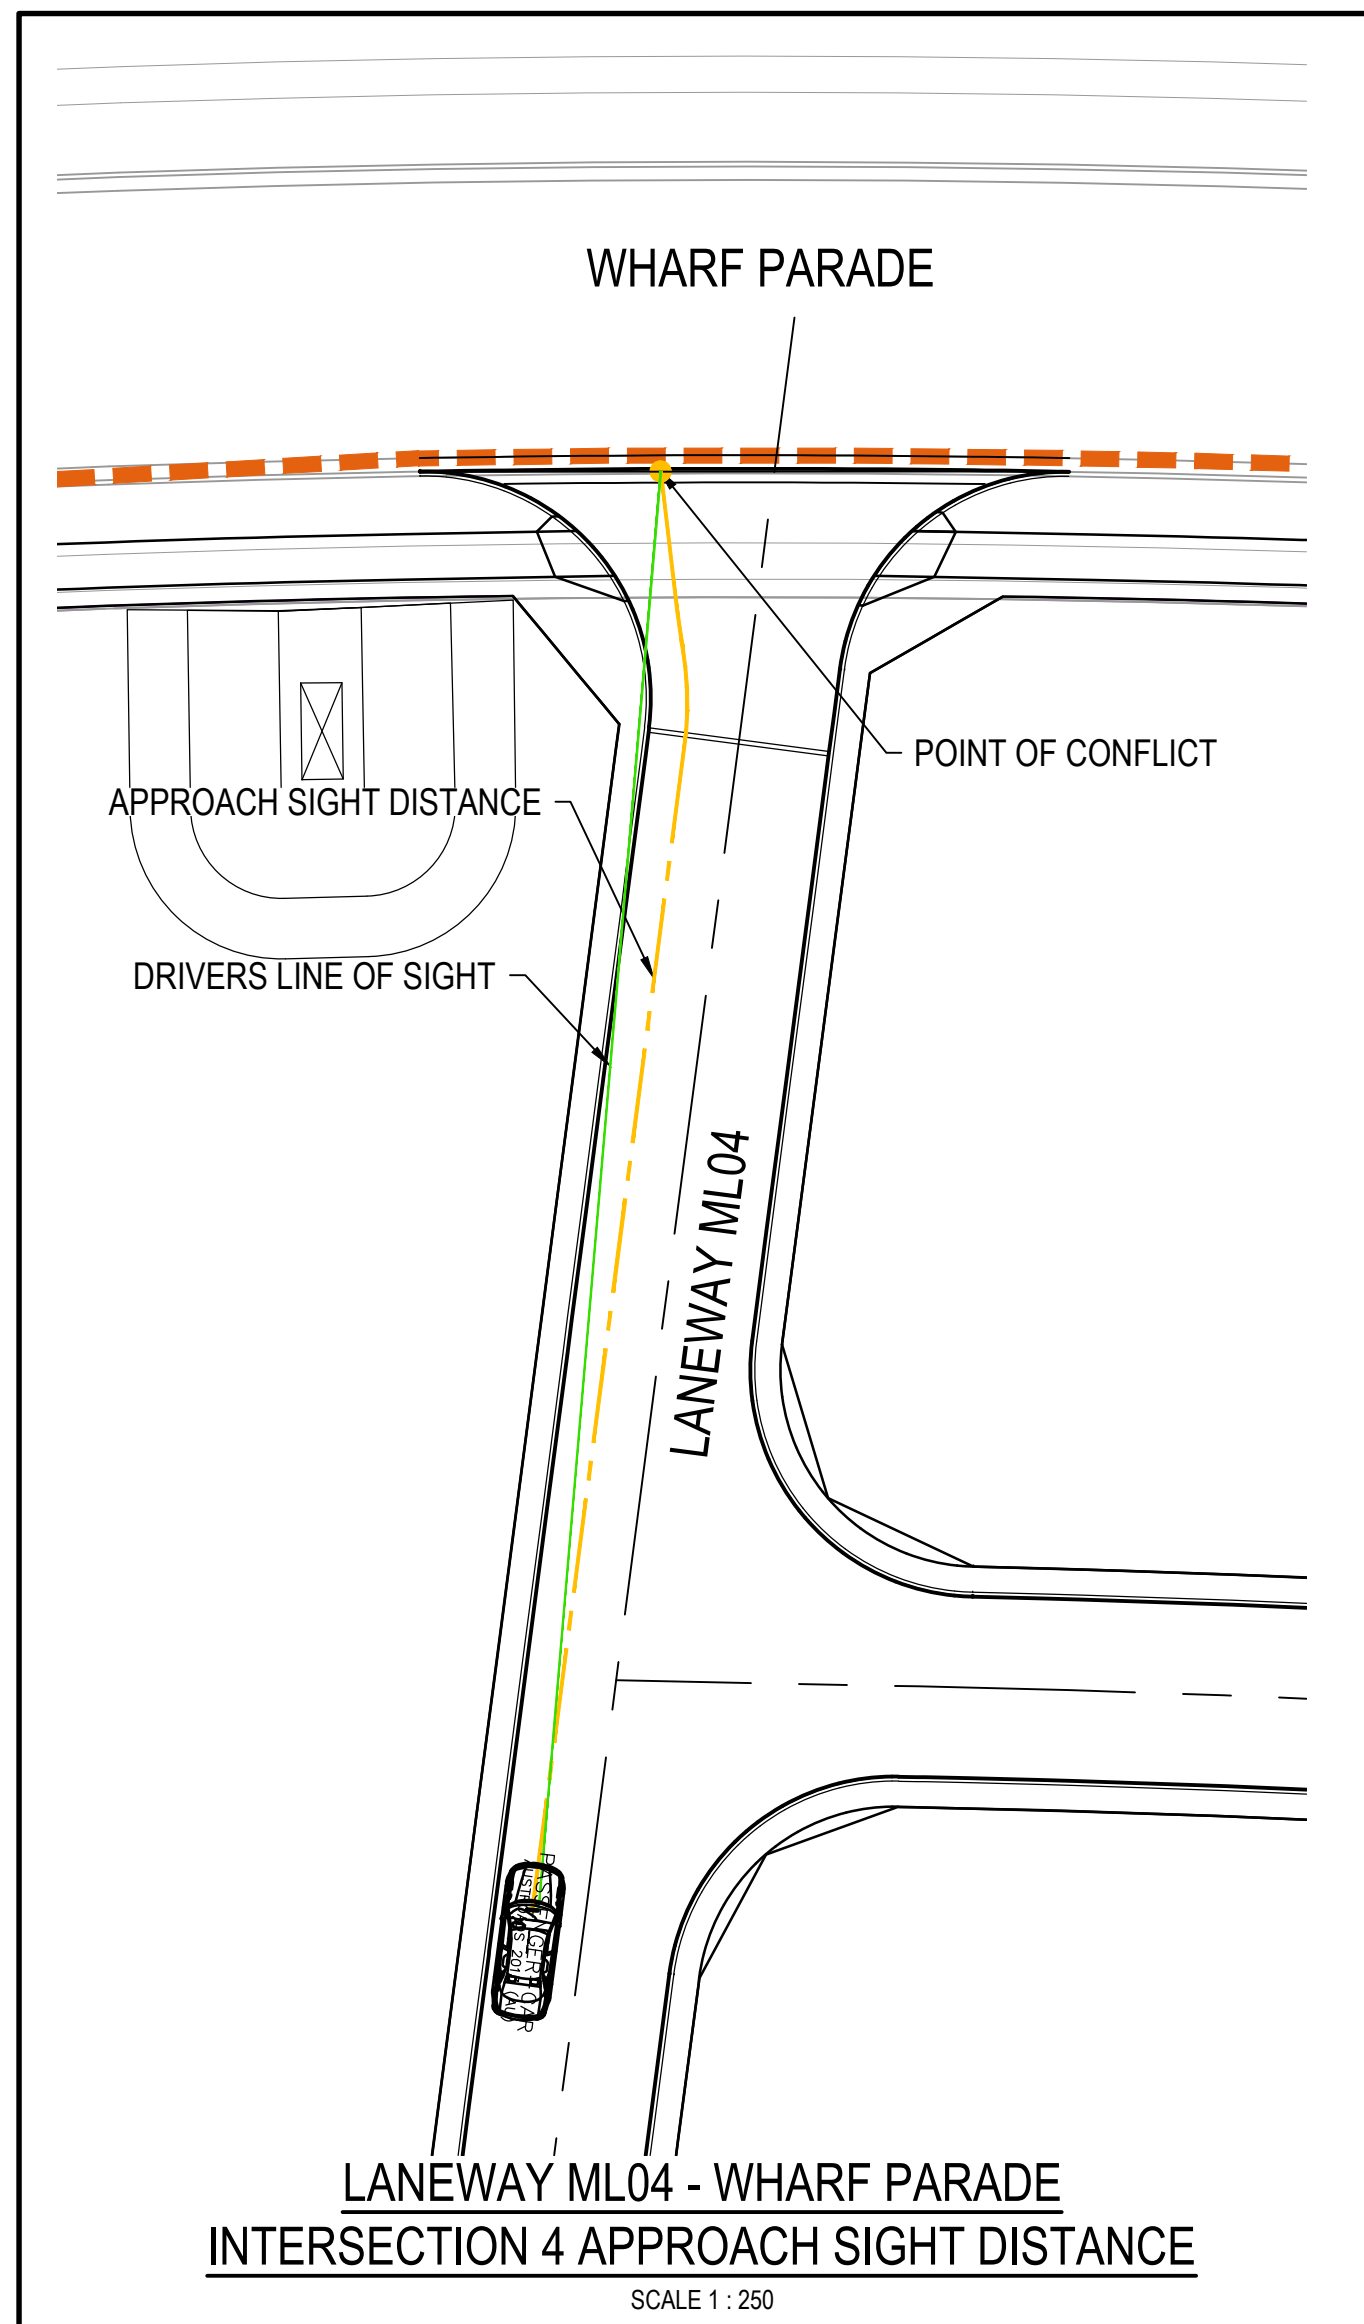

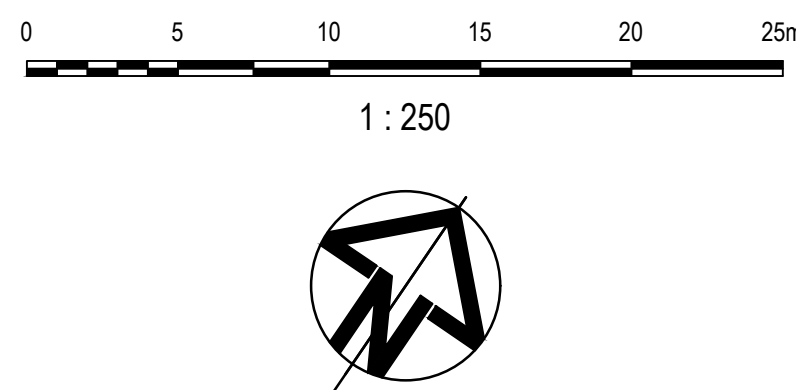

**FRASERS
PROPERTY**

Client

Status
**PRELIMINARY ONLY
NOT TO BE USED FOR CONSTRUCTION**

Scales	1 : 250
Original Size	A1
Height Datum	AHD
Grid	MGA
Filename:	C:\b2c2-434-10006310-nsd-SightDistancePlansSheet3.dwg

Project

**SHELL COVE
PRECINCT B2 AND C2**

Title

**SIGHT DISTANCE PLANS
SHEET 3**



Arcadis Australia Pacific Pty Limited
Level 16, 580 George Street
SYDNEY NSW 2000
ABN 76 104 485 289
Tel No: +61 2 8907 9000
Fax No: +61 2 8907 9001
arcadis.com

Drawing No.	Project No.	Issue
C-B2C2-434-	10006310	05