



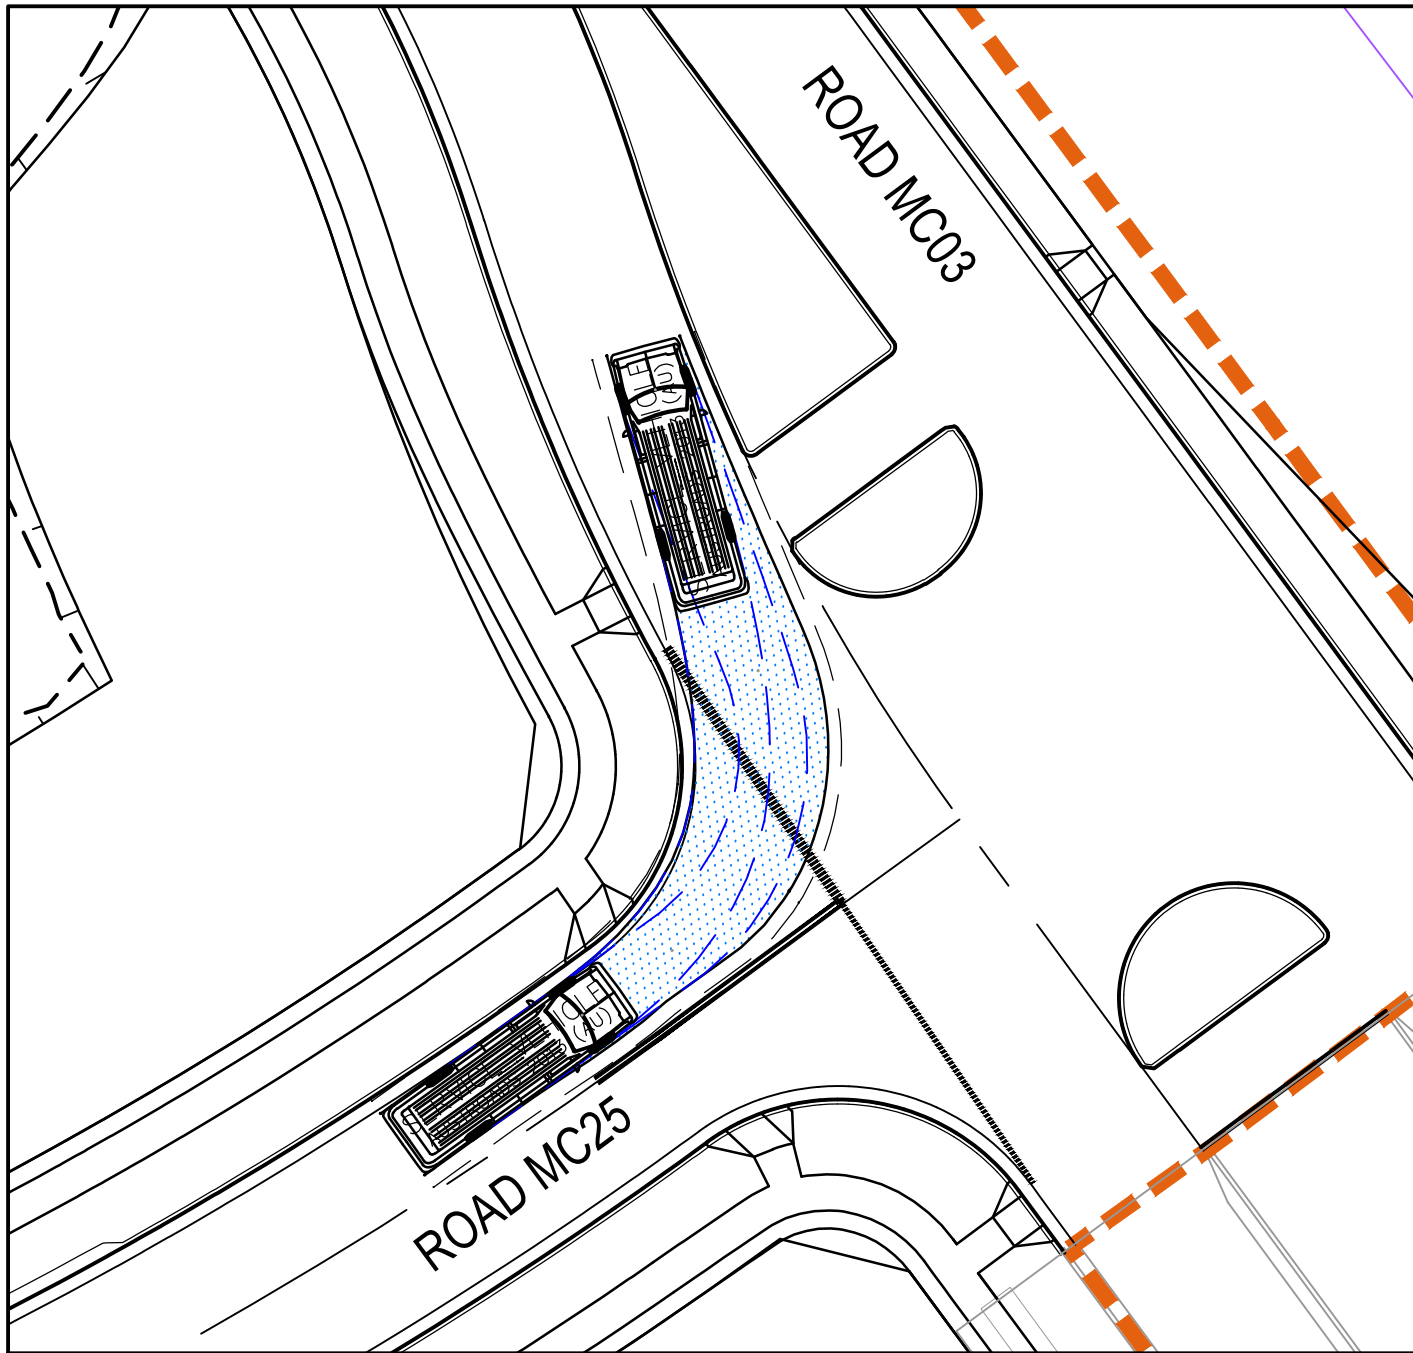


INTERSECTION 12 - ROAD MC25 - ROAD MC03
8.8 SERVICE VEHICLE - LEFT OUT AT 5 km/h

SCALE 1 : 250

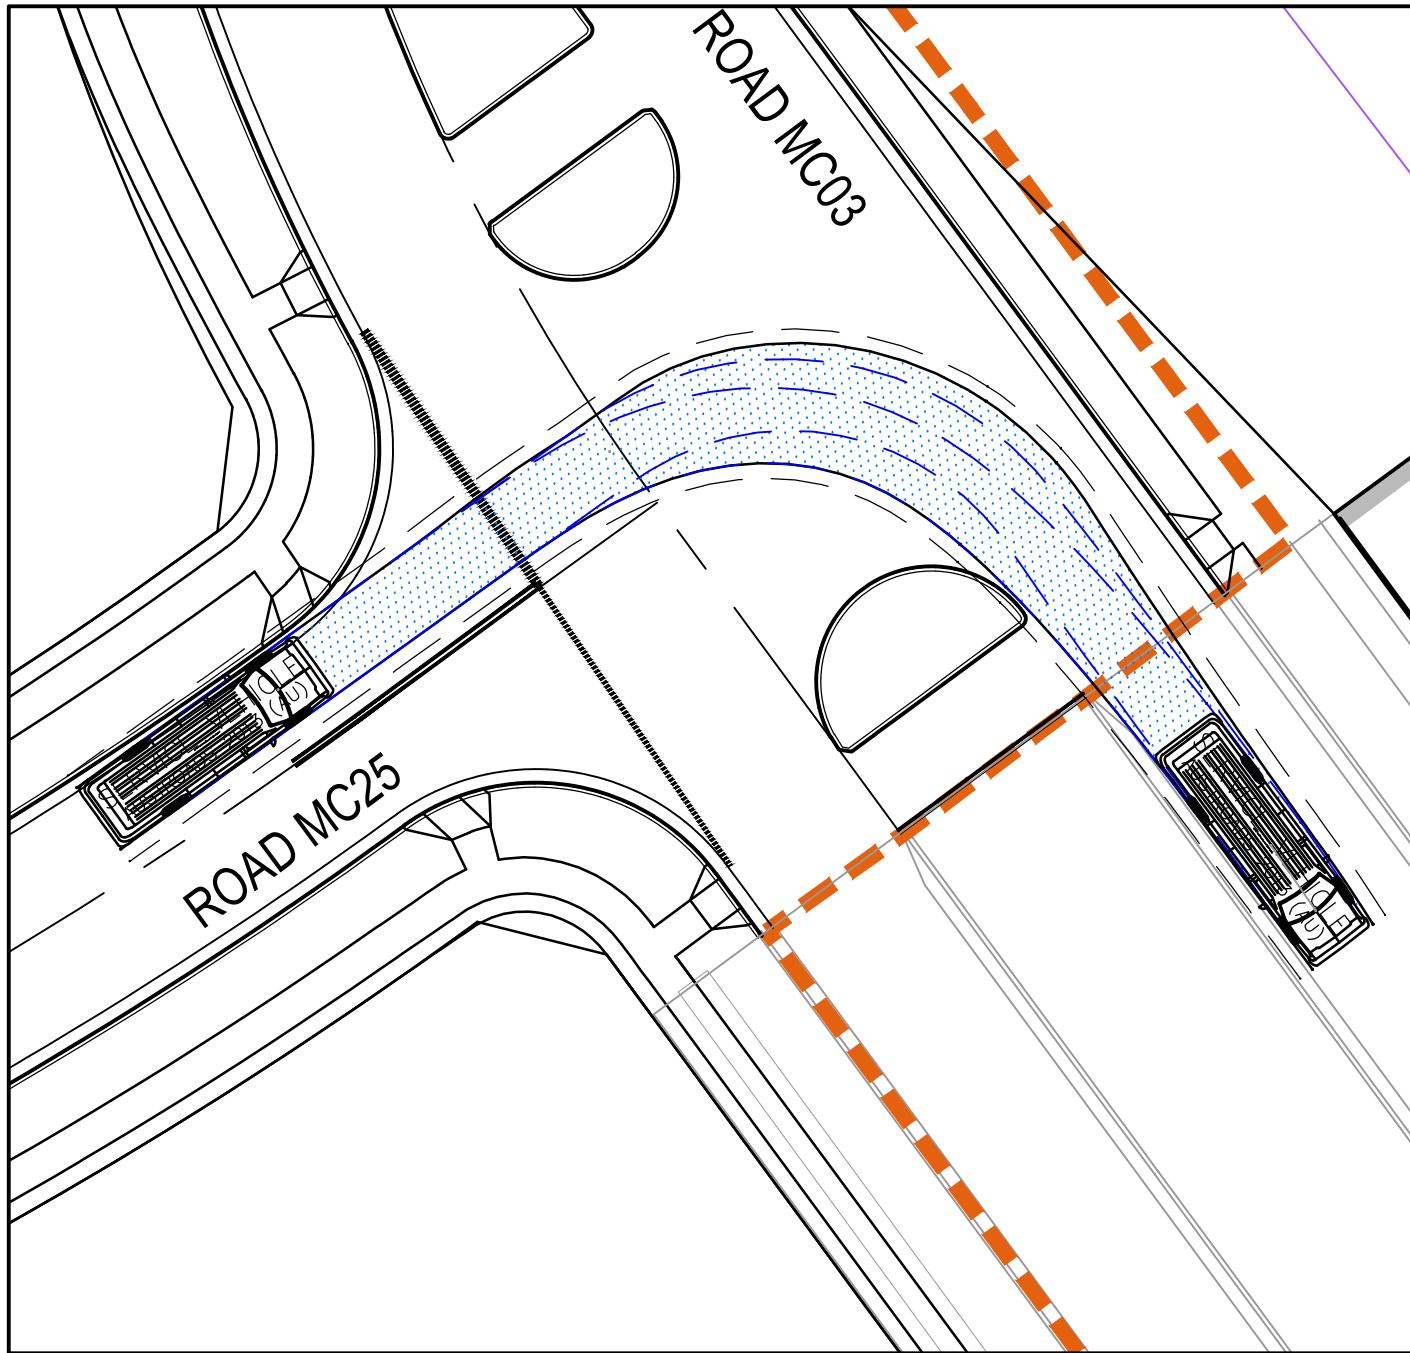


INTERSECTION 12 - ROAD MC25 - ROAD MC03
8.8 SERVICE VEHICLE - RIGHT OUT AT 5 km/h

SCALE 1 : 250

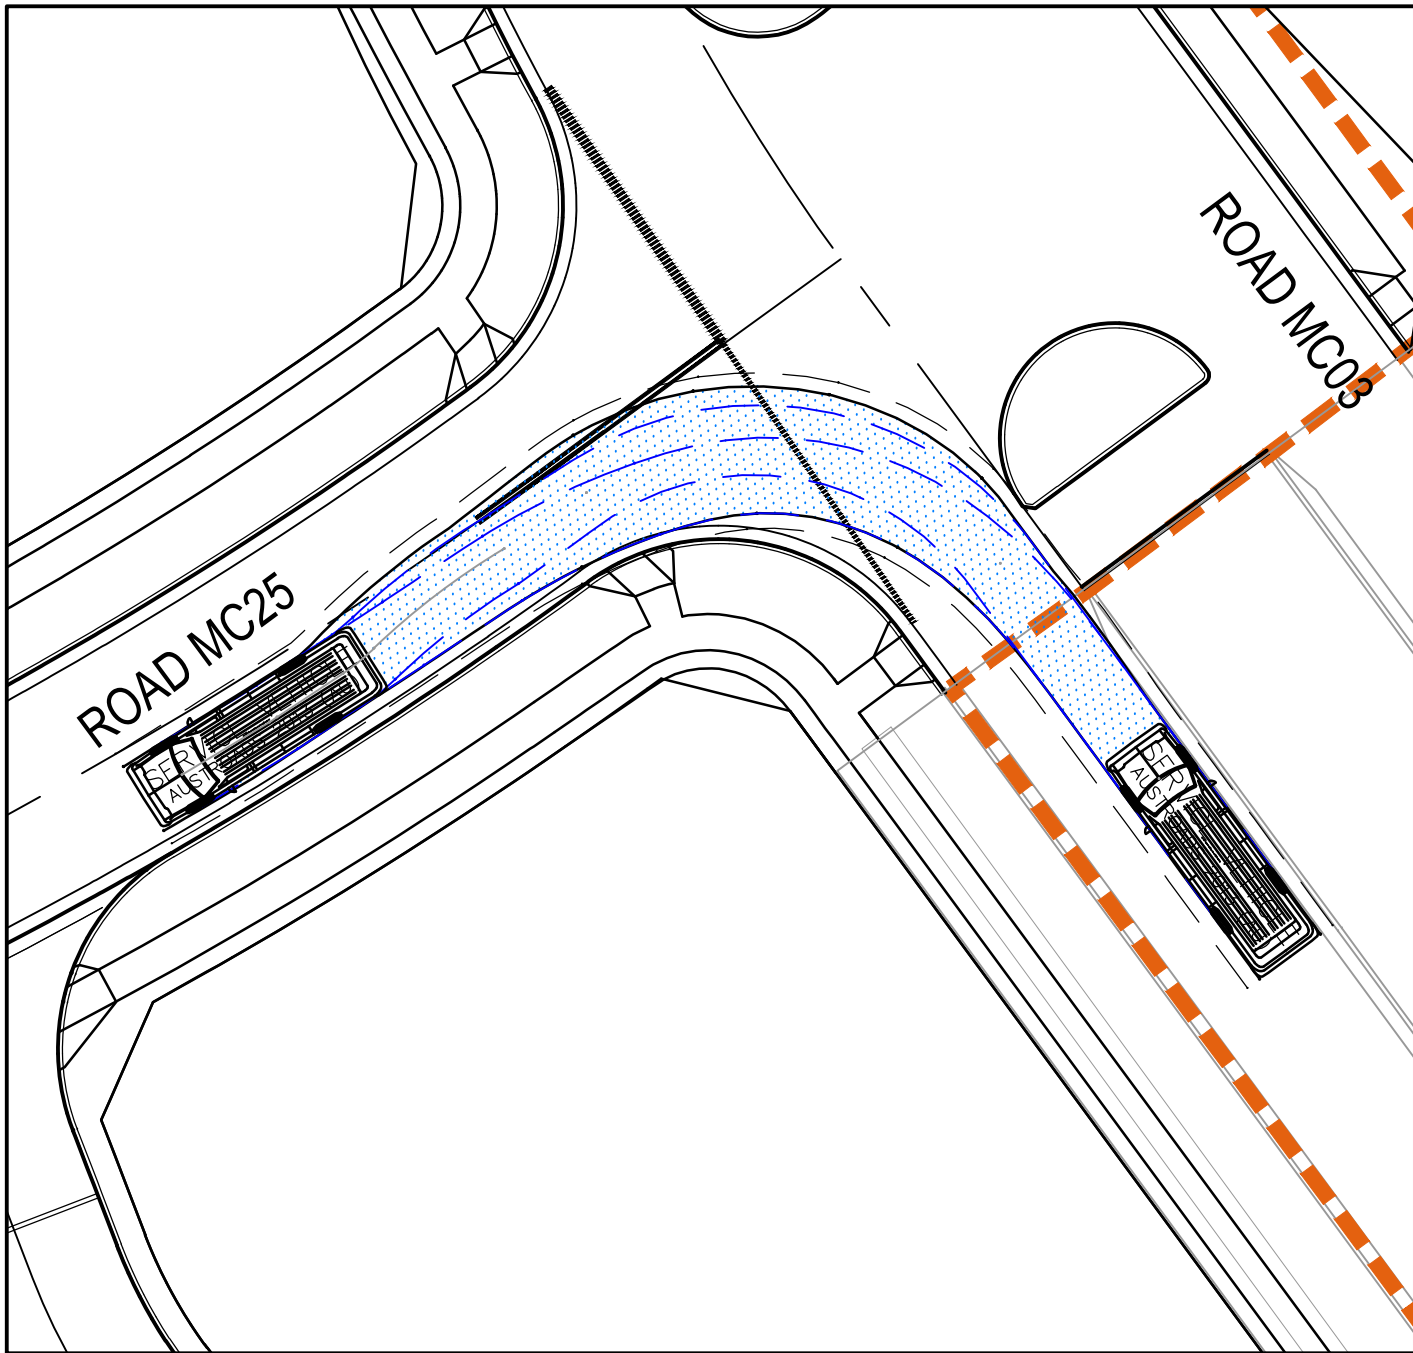


INTERSECTION 12 - ROAD MC25 - ROAD MC03
8.8 SERVICE VEHICLE - LEFT IN AT 5 km/h

SCALE 1 : 250

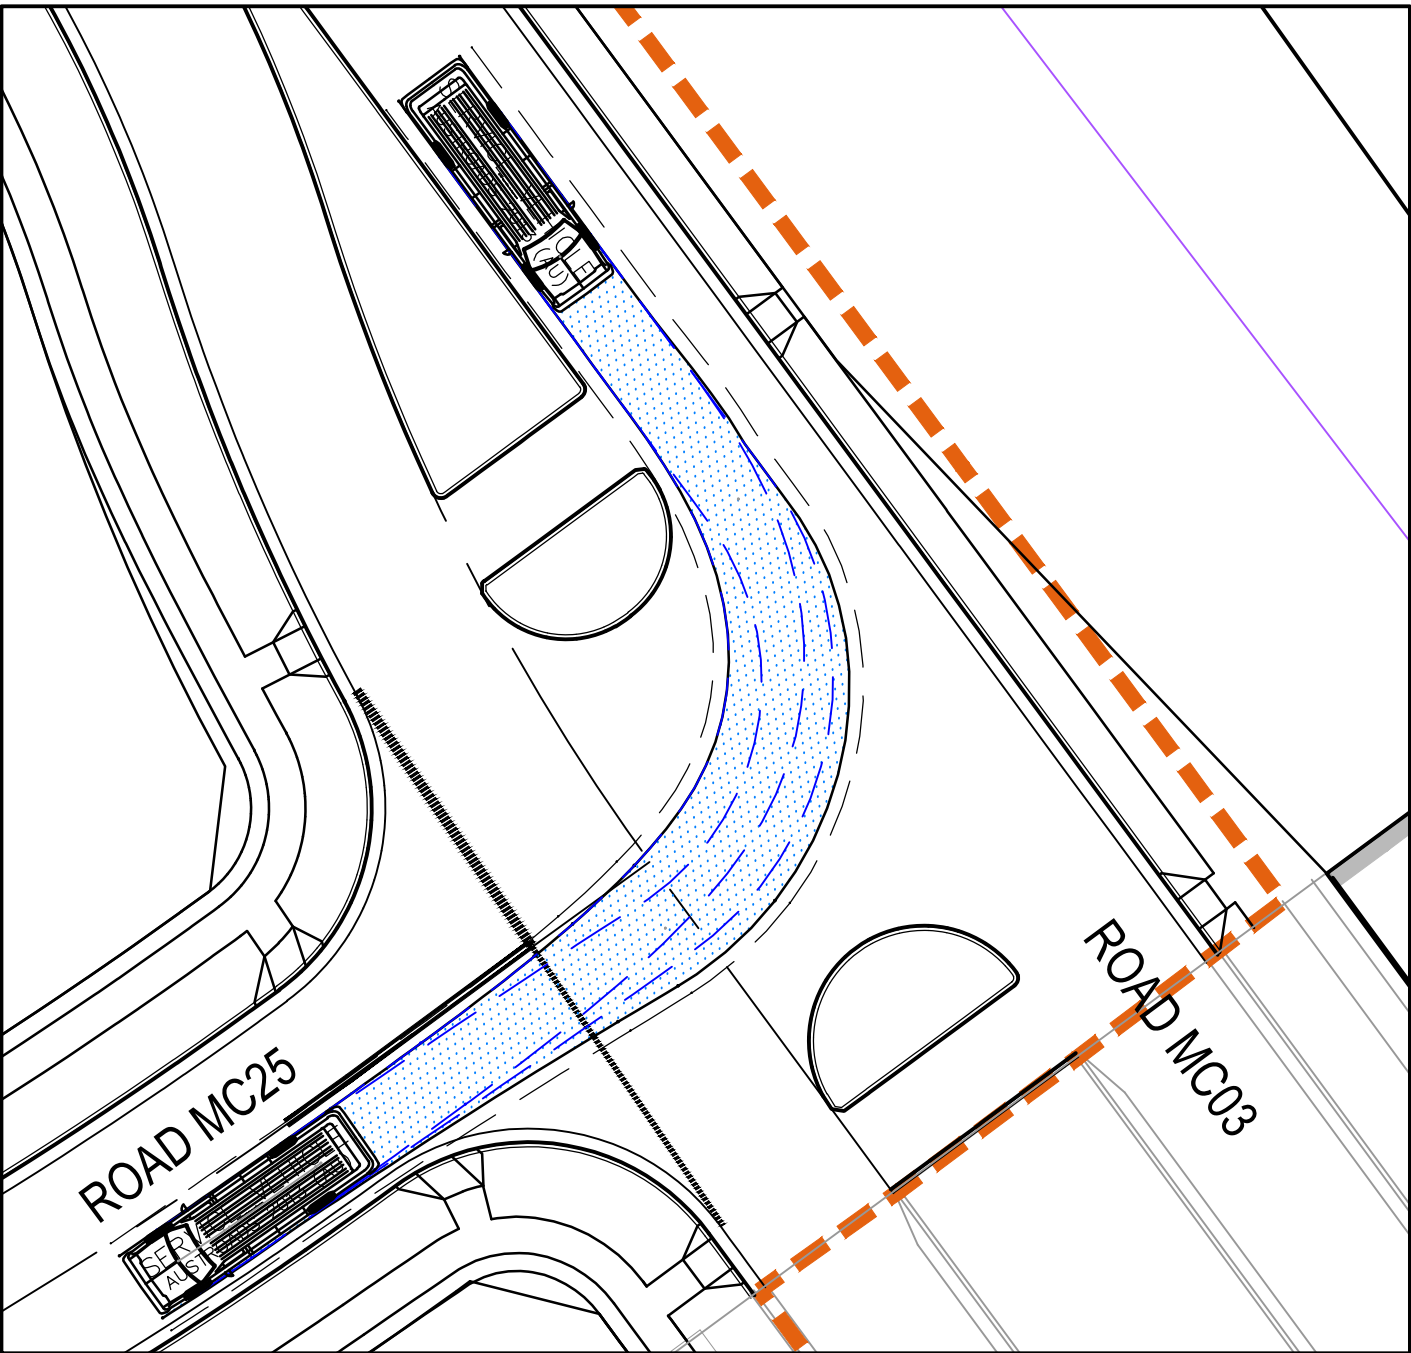


INTERSECTION 12 - ROAD MC25 - ROAD MC03
8.8 SERVICE VEHICLE - RIGHT IN AT 5 km/h

SCALE 1 : 250

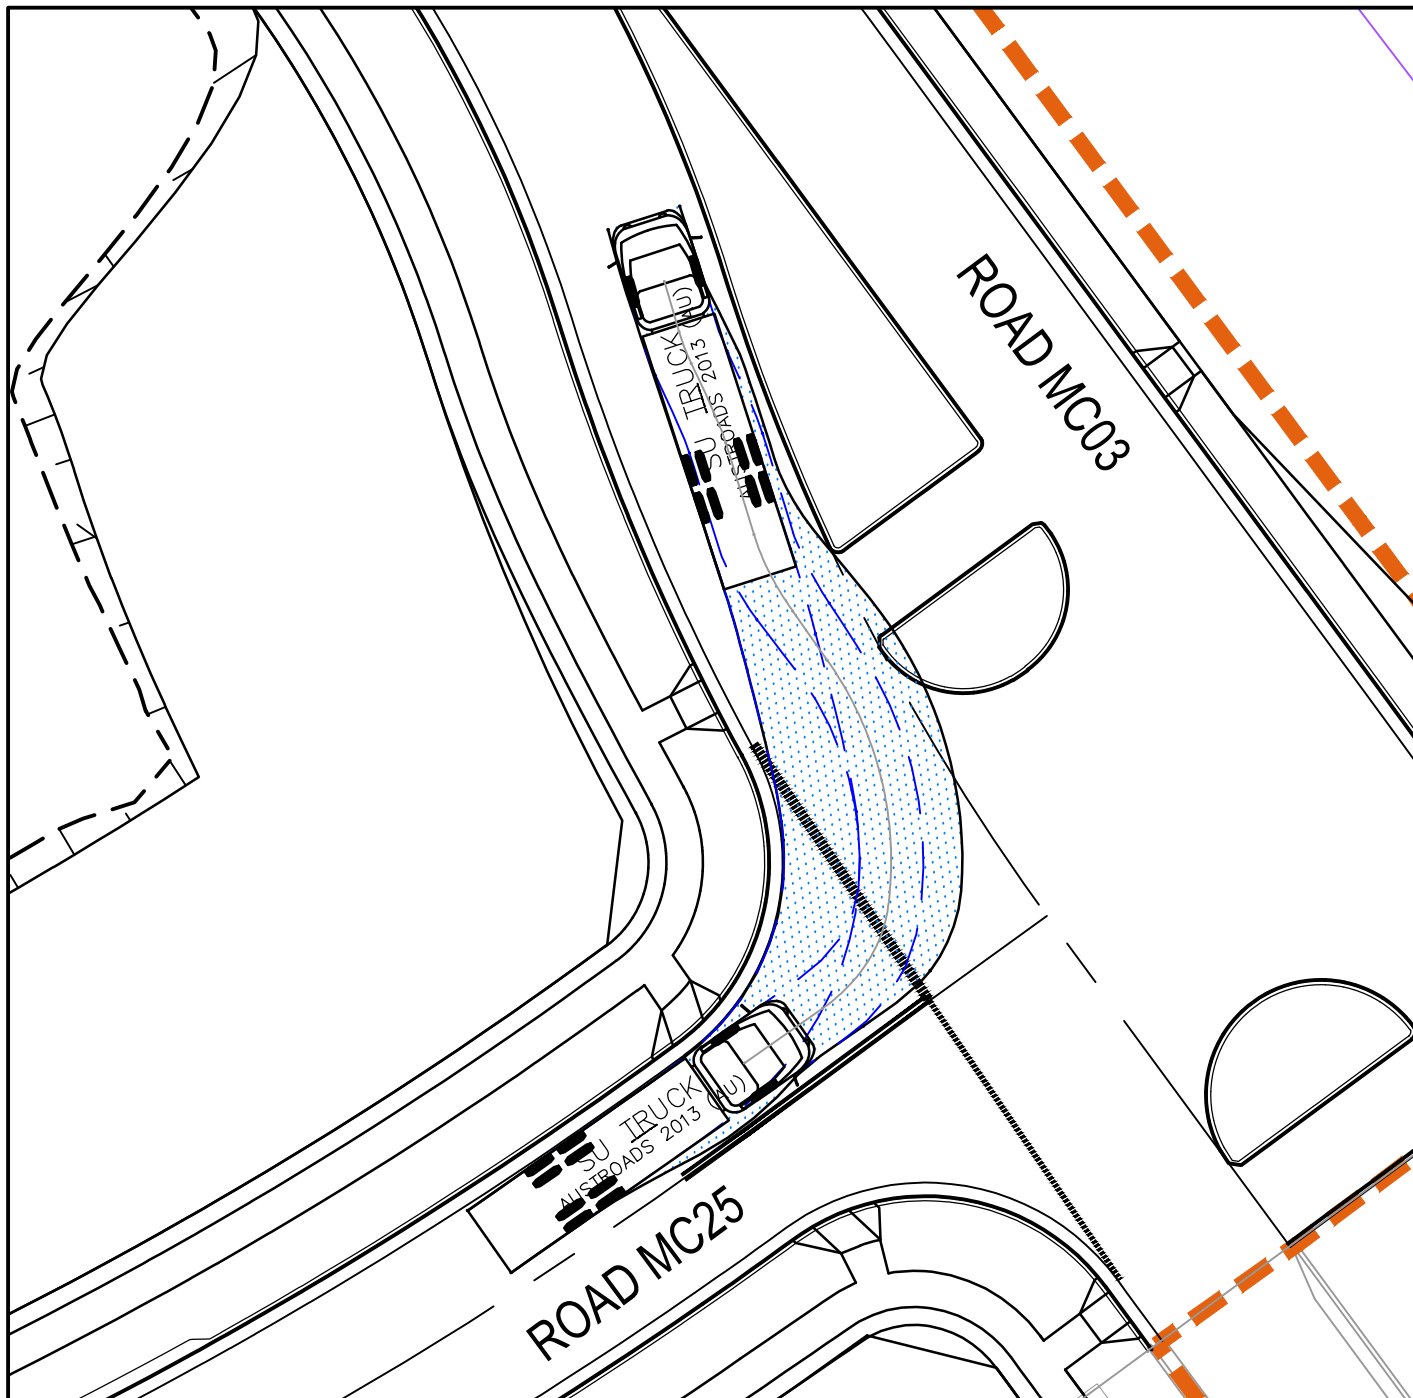


INTERSECTION 12 - ROAD MC25 - ROAD MC03
12.5 SU TRUCK - LEFT OUT AT 5 km/h

SCALE 1 : 250

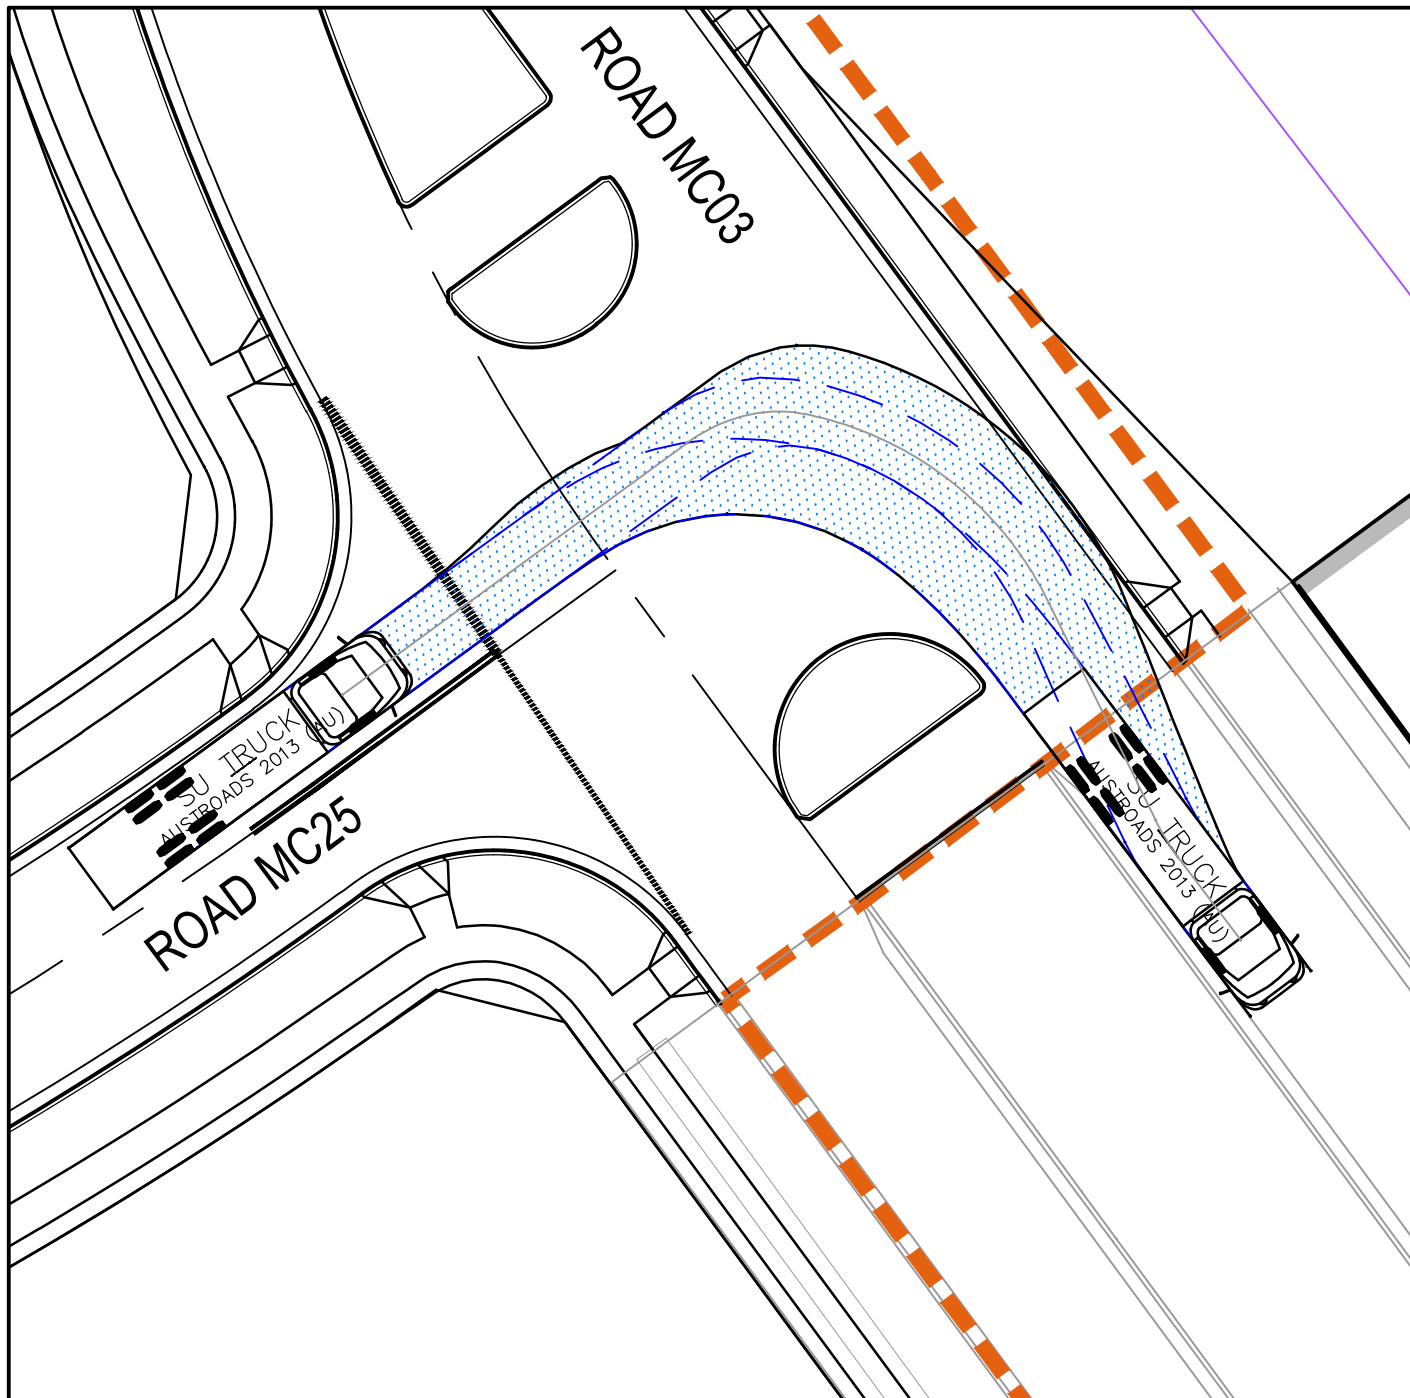


INTERSECTION 12 - ROAD MC25 - ROAD MC03
12.5 SU TRUCK - RIGHT OUT AT 5 km/h

SCALE 1 : 250

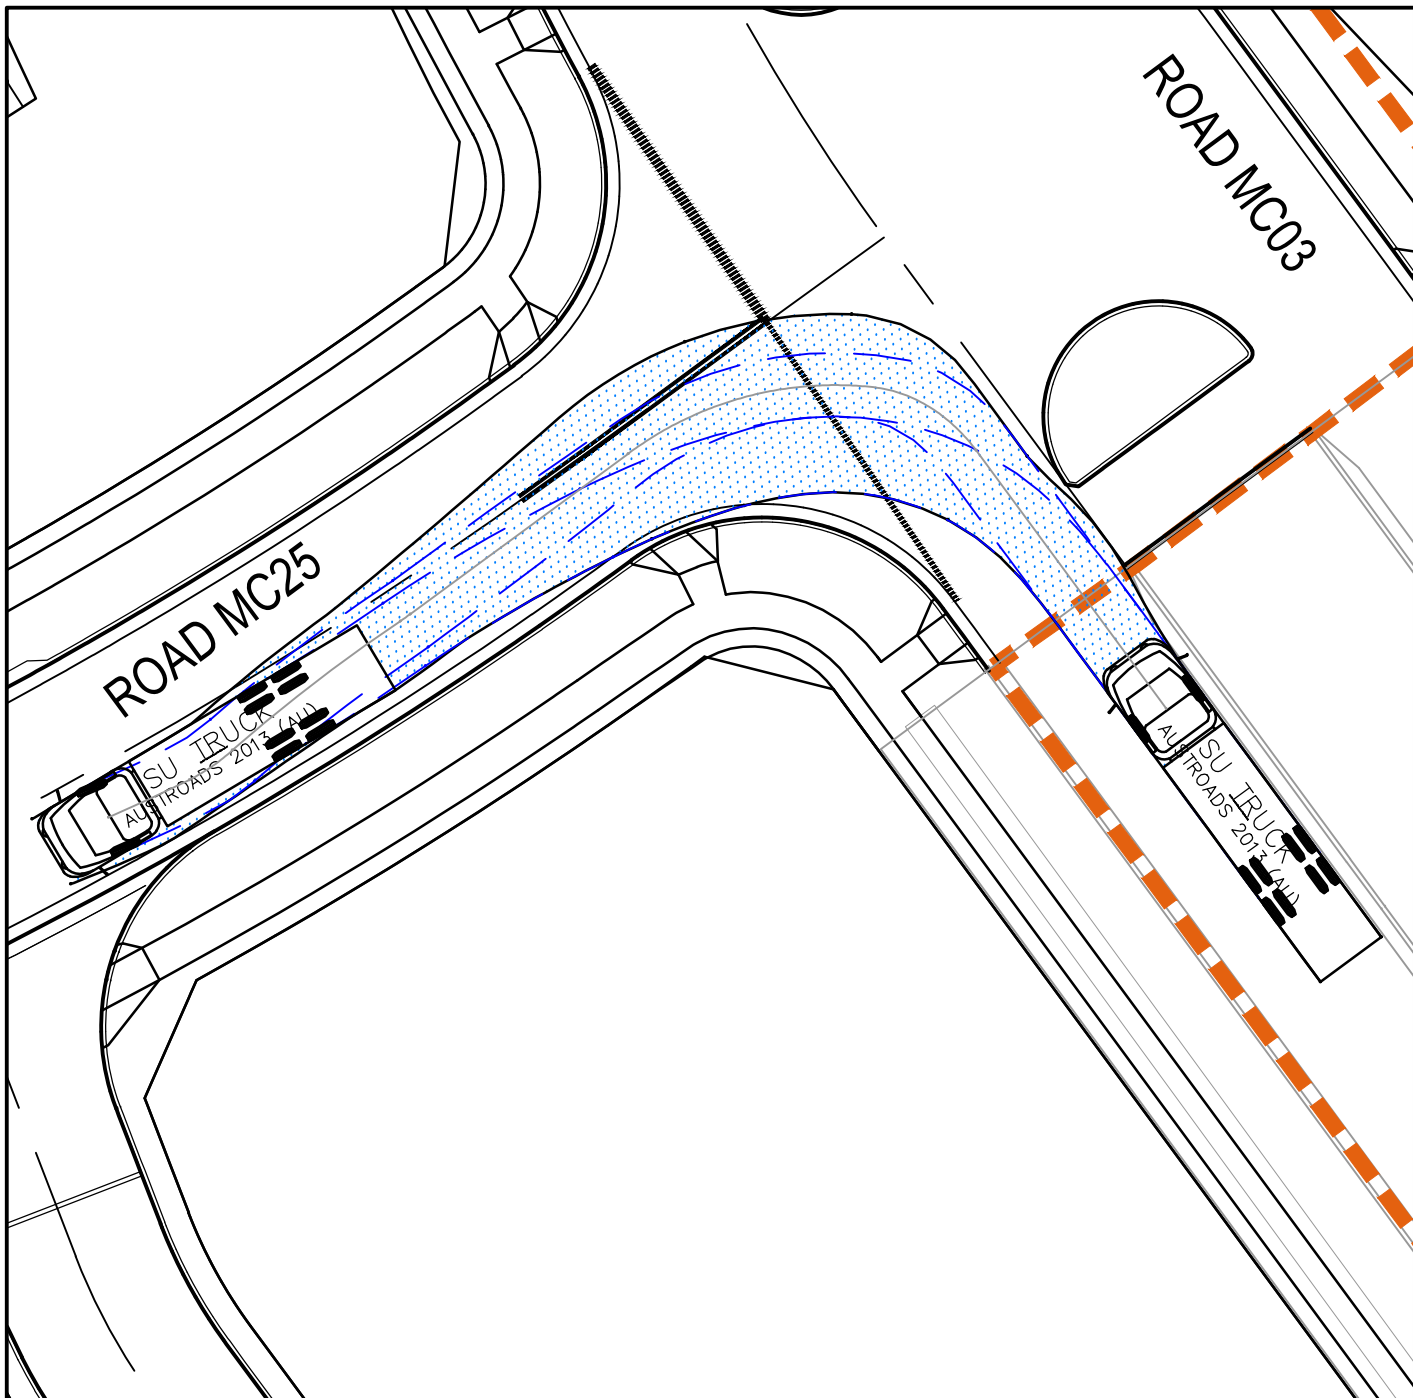

INTERSECTION 12 - ROAD MC25 - ROAD MC03
12.5 SU TRUCK - LEFT IN AT 5 km/h




SCALE 1 : 250

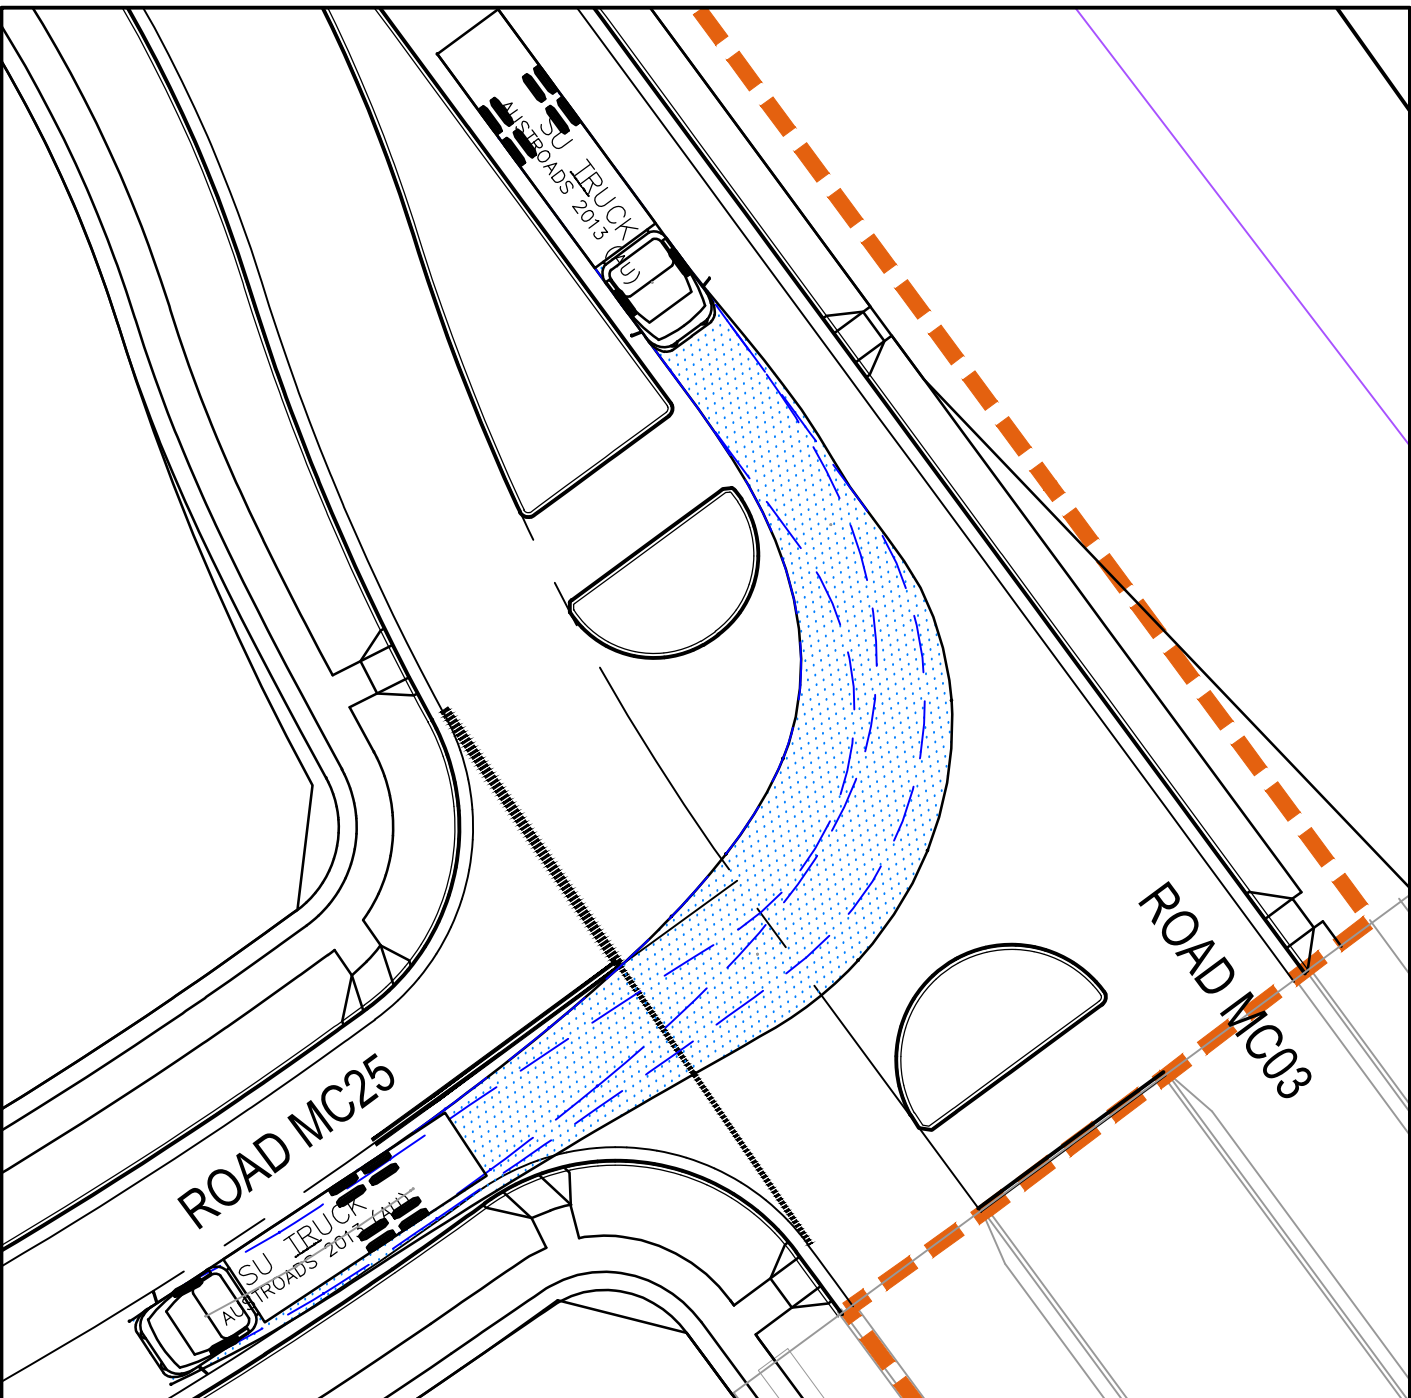


INTERSECTION 12 - ROAD MC25 - ROAD MC03
12.5 SU TRUCK - RIGHT IN AT 5 km/h

SCALE 1 : 250

NOTE
REFER TO DRAWING
C-B2C2-411 FOR LAYOUT PLAN.

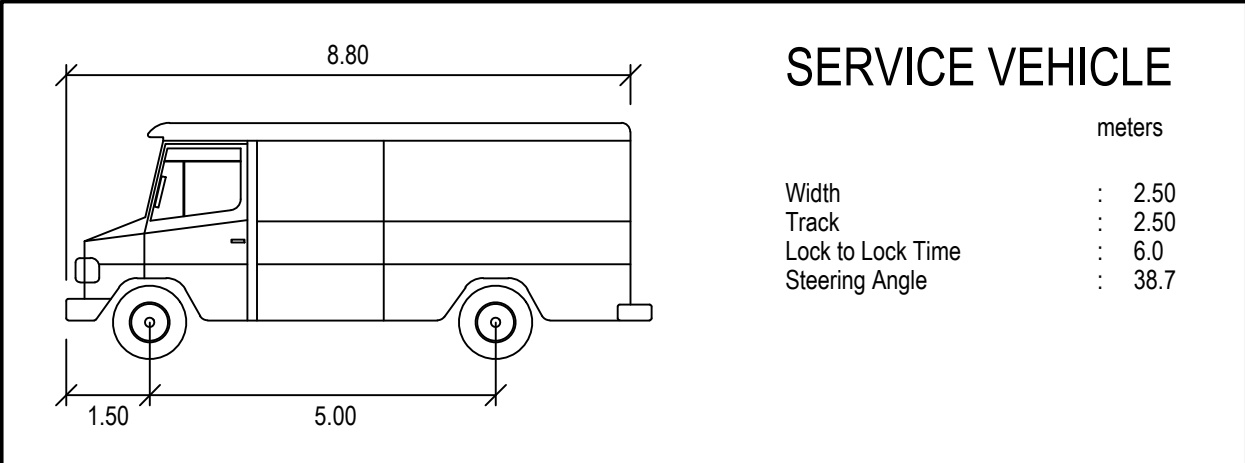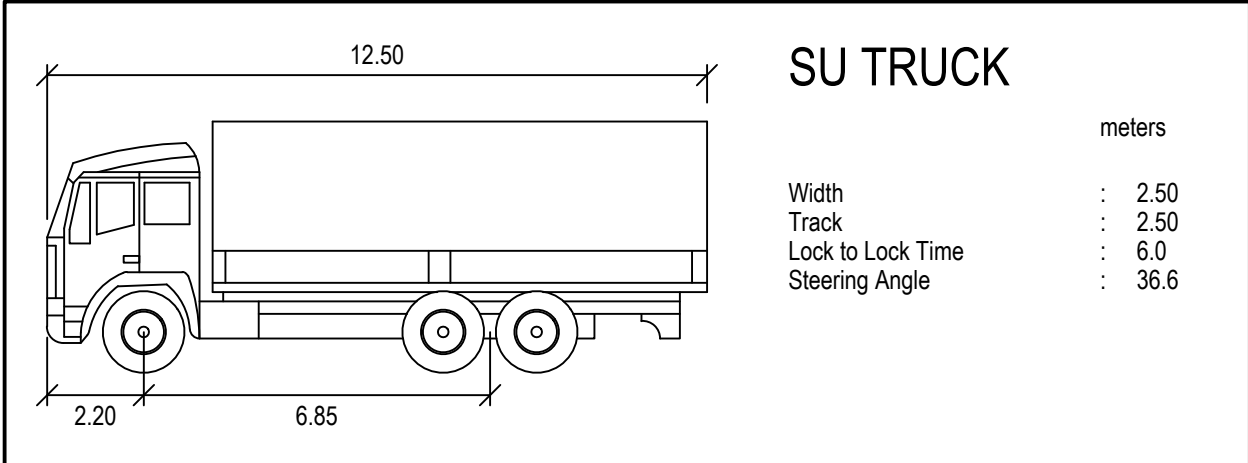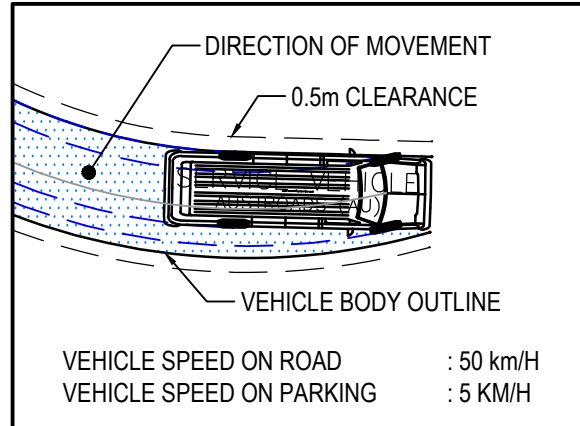

Issue	Description	Date
05	UPDATED DA ISSUE	04/11/2019
04	UPDATED DA ISSUE	25/10/2019
03	UPDATED DA ISSUE	04/10/2019
02	FINAL ISSUE	10/05/2018
01	DRAFT ISSUE	10/04/2018

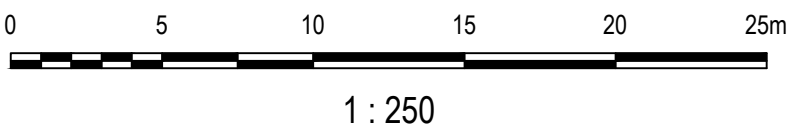

Status	PRELIMINARY ONLY NOT TO BE USED FOR CONSTRUCTION	
Scales	1 : 250	Current Issue Signatures
Original Size	A1	Drawn A. CARDERO
Height Datum	AHD	Designed J. WOOD
Grid	MGA	Checked J. HEYDON
Filename:	C-b2c2-424-10006310-nsd-TurningPathsSheet13.dwg	

Project	SHELL COVE PRECINCT B2 AND C2	
Title	TURNING PATHS SHEET 13	

Arcadis Australia Pacific Pty Limited Level 16, 580 George Street SYDNEY NSW 2000 ABN 76 104 485 289 Tel No: +61 2 8907 9000 Fax No: +61 2 8907 9001 arcadis.com		
Drawing No.	Project No.	Issue
C-B2C2-424	10006310	05