

Amendments	Issue Description	Date
A	ISSUED FOR DA	09.05.2018
B	ISSUED FOR DA	16.05.2018
C	ISSUED FOR DA	30.05.2018

DRAWING SCHEDULE

L-PE1-0000	COVER SHEET
L-PE1-2000	PLANTING SCHEDULE
L-PE1-2001	PRECINCT F&G - GENERAL ARRANGEMENTS PLAN (GA)
L-PE1-4001	ENGINEERS SECTIONS
L-PE1-4002	ENGINEERS SECTIONS
L-PE1-4003	LANDSCAPE DETAILS
L-PE1-4004	LANDSCAPE DETAILS



Civil and Structural Engineer

ARCADIS
Level 16, 590 George Street, Sydney - NSW 2000
T: +61 2 8907 9000
E: arcadis.com

Client

FRASERS PROPERTY
Level 3, Bulling C, 1 Homebush Bay Drive, Rhodes, NSW 2138.
T: +612 9767 2000



Group GSA Pty Ltd ABN 76 002 113 779
Level 7, 80 William St East Sydney NSW
Australia 2011 www.groupgsa.com

T +612 9361 4144 F +612 9332 3458
architecture interior design urban design landscape
nom architect M. Sheldon 3990

Project Title

Shell Cove
Precinct F & G

Drawing Title

PRECINCT F&G - DA
COVER SHEET

Scale

Drawing created (date) 06/12/2017

By OK

Plotted and checked by KE

Verified KE

Approved KE

Drawing No Issue

13294 - L-PFG-0000 B

File Plot Date

P113294 Shell Cove SDATES

This drawing is the copyright of Group GSA Pty Ltd and may not be altered, reproduced or transmitted in any form or by any means in part or in whole without the written permission of Group GSA Pty Ltd.

All levels and dimensions are to be checked and verified on site prior to the commencement of any work, making of shop drawings or fabrication of components.

Do not scale drawings. Use figured Dimensions.

PLANT SCHEDULE FOR PRECINCT F&G

CODE	COMMON NAME	MATURE SIZE (H x W) m	INSTALLATION SIZE	QUANTITY	
STREET TREES					
TL	<i>Tristaniopsis laurina</i> 'Luscious'	Water Gum	9 x 7	200Lt 91	
EL	<i>Elaeocarpus eumundii</i>	Emundi Quandong	11 x 7	200Lt 107	
HT	<i>Hibiscus tileaceus</i>	Cotton Tree	9 x 7	100Lt 24	
CS	<i>Callistemon salignus</i>	Pink Tipped Bottlebrush	9 X 4	200Lt 13	
BI	<i>Banksia integrifolia</i>	Coastal Banksia	15 x 7	200Lt 38	
PARK TREES					
EA	<i>Eucalyptus amplifolia</i>	Cabbage Gum	25 x 8	200Lt 17	
ET	<i>Eucalyptus tereticornis</i>	Forest Red Gum	40 x 10	200Lt 10	
ML	<i>Melaleuca linariifolia</i>	Narrow-leaved paperbark	10 x 4	45Lt 62	
BI	<i>Banksia integrifolia</i>	Coastal Banksia	15 x 7	45Lt 38	
AS	<i>Acmena smithii</i>	Lilly Pilly	12x5	200Lt 16	
FR	<i>Ficus rubiginosa</i>	Port Jackson Fig	20 X 20	200Lt 2	
PLANTING MIXES					
MIX 1	<i>Westringia fructosa</i>		2 x 2	grow tube	6 per m2
	<i>Westringia</i> 'Blue Gem'		1.5 x 1.5	grow tube	
	<i>Lomandra longifolia</i>		0.8 x 0.6	grow tube	
	<i>Banksia ericifolia</i>		2 x 1	grow tube	
	<i>Westringia</i> 'Mundi'		0.5 x 1.5	grow tube	
	<i>Leptospermum laevigatum</i>	Coastal Tea Tree	0.5 x 1	grow tube	
	<i>Imperata cylindrica</i>		0.7 x 1	grow tube	
	<i>Correa alba</i>		1.5 x 1.5	grow tube	
MIX 2	<i>Darwinia citriodora</i>		0.5 x 1	grow tube	6 per m2
	<i>Correa alba</i>	Native Fuchsia	1.5 x 1.5	grow tube	
	<i>Lomandra</i> 'Tanika'		0.6 x 0.6	grow tube	
	<i>Eriostemon myoporoides</i>		2 x 2	grow tube	
	<i>Melaleuca linariifolia</i> 'Claret Tops'		1 x 1.2	grow tube	
	<i>Westringia</i> 'Blue Gem'		1.5 x 1.5	grow tube	
	<i>Westringia</i> 'Mundi'		0.5 x 1.5	grow tube	
	<i>Syzygium</i> 'Aussie Compact'		3 x 1.5	grow tube	
<i>Alternanthera</i> 'Little Ruby'	Ruby Leaf	0.4 x 0.9	grow tube		
<i>Hardenbergia meema</i>		0.5 x 2	grow tube		
WATER EDGE PLANTING					
	<i>Carex appressa</i>			grow tube	6 per m2
	<i>Carex fascicularis</i>			grow tube	
	<i>Carex pumila</i>			grow tube	
	<i>Gahnia siberiana</i>			grow tube	
	<i>Juncus amabilis</i>			grow tube	
	<i>Juncus kraussii</i>			grow tube	
	<i>Juncus flavidus</i>			grow tube	
	<i>Lepidosperma longitudinale</i>			grow tube	
	<i>Lepironia articulata</i>			grow tube	

Civil and Structural Engineer
 ARCADIS
 Level 16, 590 George Street, Sydney - NSW 2000
 T: +61 2 8907 9000
 E: arcadis.com

Client
 FRASERS PROPERTY
 Level 3, Bulling C, 1 Homebush Bay Drive, Rhodes, NSW 2138.
 T: +612 9767 2000



Group GSA Pty Ltd ABN 76 002 113 779
 Level 7, 80 William St East Sydney NSW
 Australia 2011 www.groupgsa.com
 T +612 9361 4144 F +612 9332 3458
 architecture interior design urban design landscape
 nom architect M. Sheldon 3990

Project Title
 Shell Cove
 Precinct - E

Drawing Title
 PRECINCT F&G - DA
 PLANTING SCHEDULE

Scale

Drawing created (date) 06/12/2017

By OK

Plotted and checked by KE

Verified KE


Approved KE

Drawing No Issue
 13294 - L-PFG-2000 A

File Plot Date
 P113294 Shell Cove SDATES

This drawing is the copyright of Group GSA Pty Ltd and may not be altered, reproduced or transmitted in any form or by any means in part or in whole without the written permission of Group GSA Pty Ltd.
 All levels and dimensions are to be checked and verified on site prior to the commencement of any work, making of shop drawings or fabrication of components.
 Do not scale drawings. Use figured Dimensions.

Amendments	Issue Description	Date
A	ISSUED FOR DA	09.05.2018
B	ISSUED FOR DA	16.05.2018
C	ISSUED FOR DA - FENCE	30.07.2019

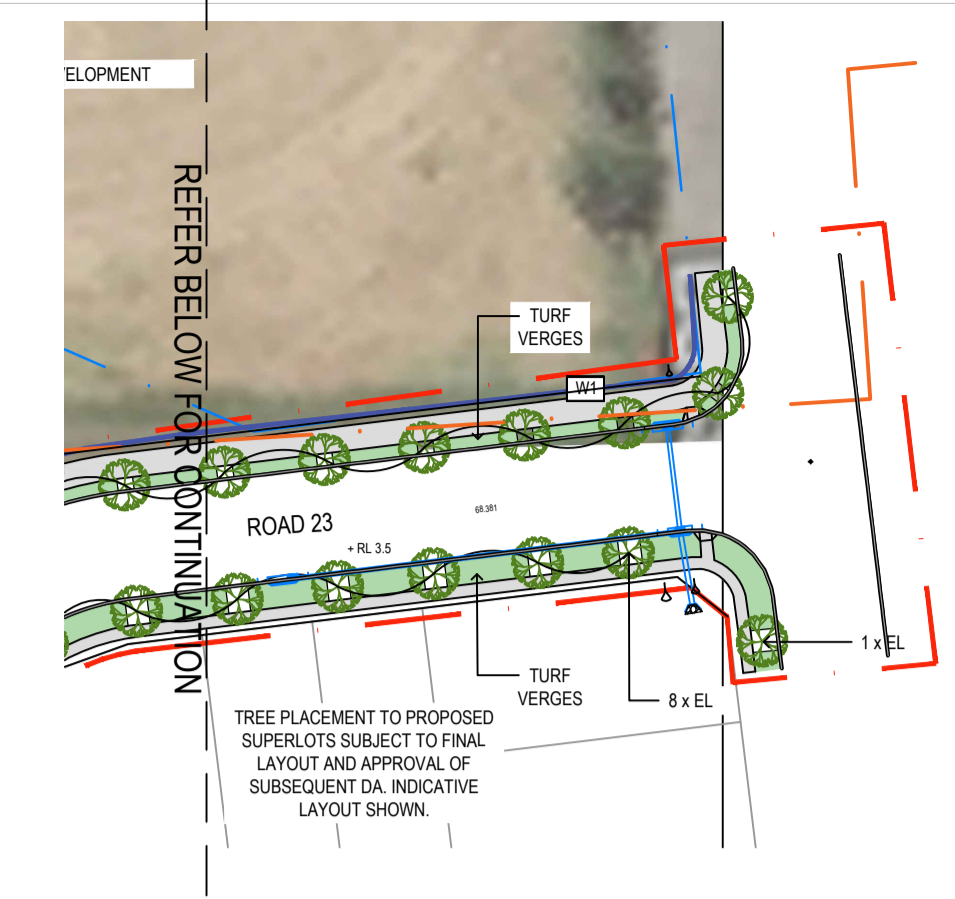

- LEGEND**
- PAVING**
- CONCRETE FOOTPATH
 - THRESHOLD PAVING
 - STONE PAVING
 - ROCK EDGE TREATMENT
- SOFT LANDSCAPE**
- PROPOSED TREE (Refer to planting schedule)
 - TURF (Amenity turf seed)
 - PLANTING MIX 1 AND 2 (Refer to planting schedule)
- BOUNDARIES**
- SANDSTONE RETAINING WALL 1 (Refer Details)
 - RETAINING WALL 2 (Refer Engineers drawings)
 - RETAINING WALL 3 (Refer Engineers drawings)
 - HEADWALL (Refer Engineers drawings)
- OTHER**
- BOUNDARY OF WORK
 - PART 3A BOUNDARY
 - COMMUNITY LAND BOUNDARY
 - BENCH SEATS
 - WETLAND BY ENGINEERS
 - CULVERT BY ENGINEERS
- FENCE**
- FENCE TYPE F2
 - FENCE TYPE F4
 - MASONRY CORNER WALL



Civil and Structural Engineer
ARCADIS
 Level 16, 590 George Street, Sydney - NSW 2000
 T: +61 2 8907 9000
 E: arcadis.com

Client
FRASERS PROPERTY
 Level 3, Buling C, 1 Homebush Bay Drive, Rhodes, NSW 2138
 T: +612 9767 2000

FRASERS PROPERTY

Shellharbour CITY COUNCIL

GROUP GSA

Group GSA Pty Ltd ABN 76 002 113 779
 Level 7, 80 William St East Sydney NSW
 Australia 2011 www.groupgsa.com
 T +612 9361 4144 F +612 9332 3458
 architecture interior design urban design landscape
 nom architect M. Sheldon 3990

Project Title
Shell Cove Precinct F & G

Drawing Title
PRECINCT F & G DA GENERAL ARRANGEMENT

Scale 1:750 @A1

Drawing created (date) 26/04/2018

By OK

Plotted and checked by OK

Verified KE

Approved KE


Drawing No 13294 - L-PFG-2001 C Issue

File Plot Date

P:13294 Shell Cove SDATES

This drawing is the copyright of Group GSA Pty Ltd and may not be altered, reproduced or transmitted in any form or by any means in part or in whole without the written permission of Group GSA Pty Ltd. All levels and dimensions are to be checked and verified on site prior to the commencement of any work, making of shop drawings or fabrication of components. Do not scale drawings. Use figured Dimensions.


Amendments		Date
Issue	Description	Date
A	ISSUED FOR DA	16.05.2018
B	ISSUED FOR DA	30.05.2018

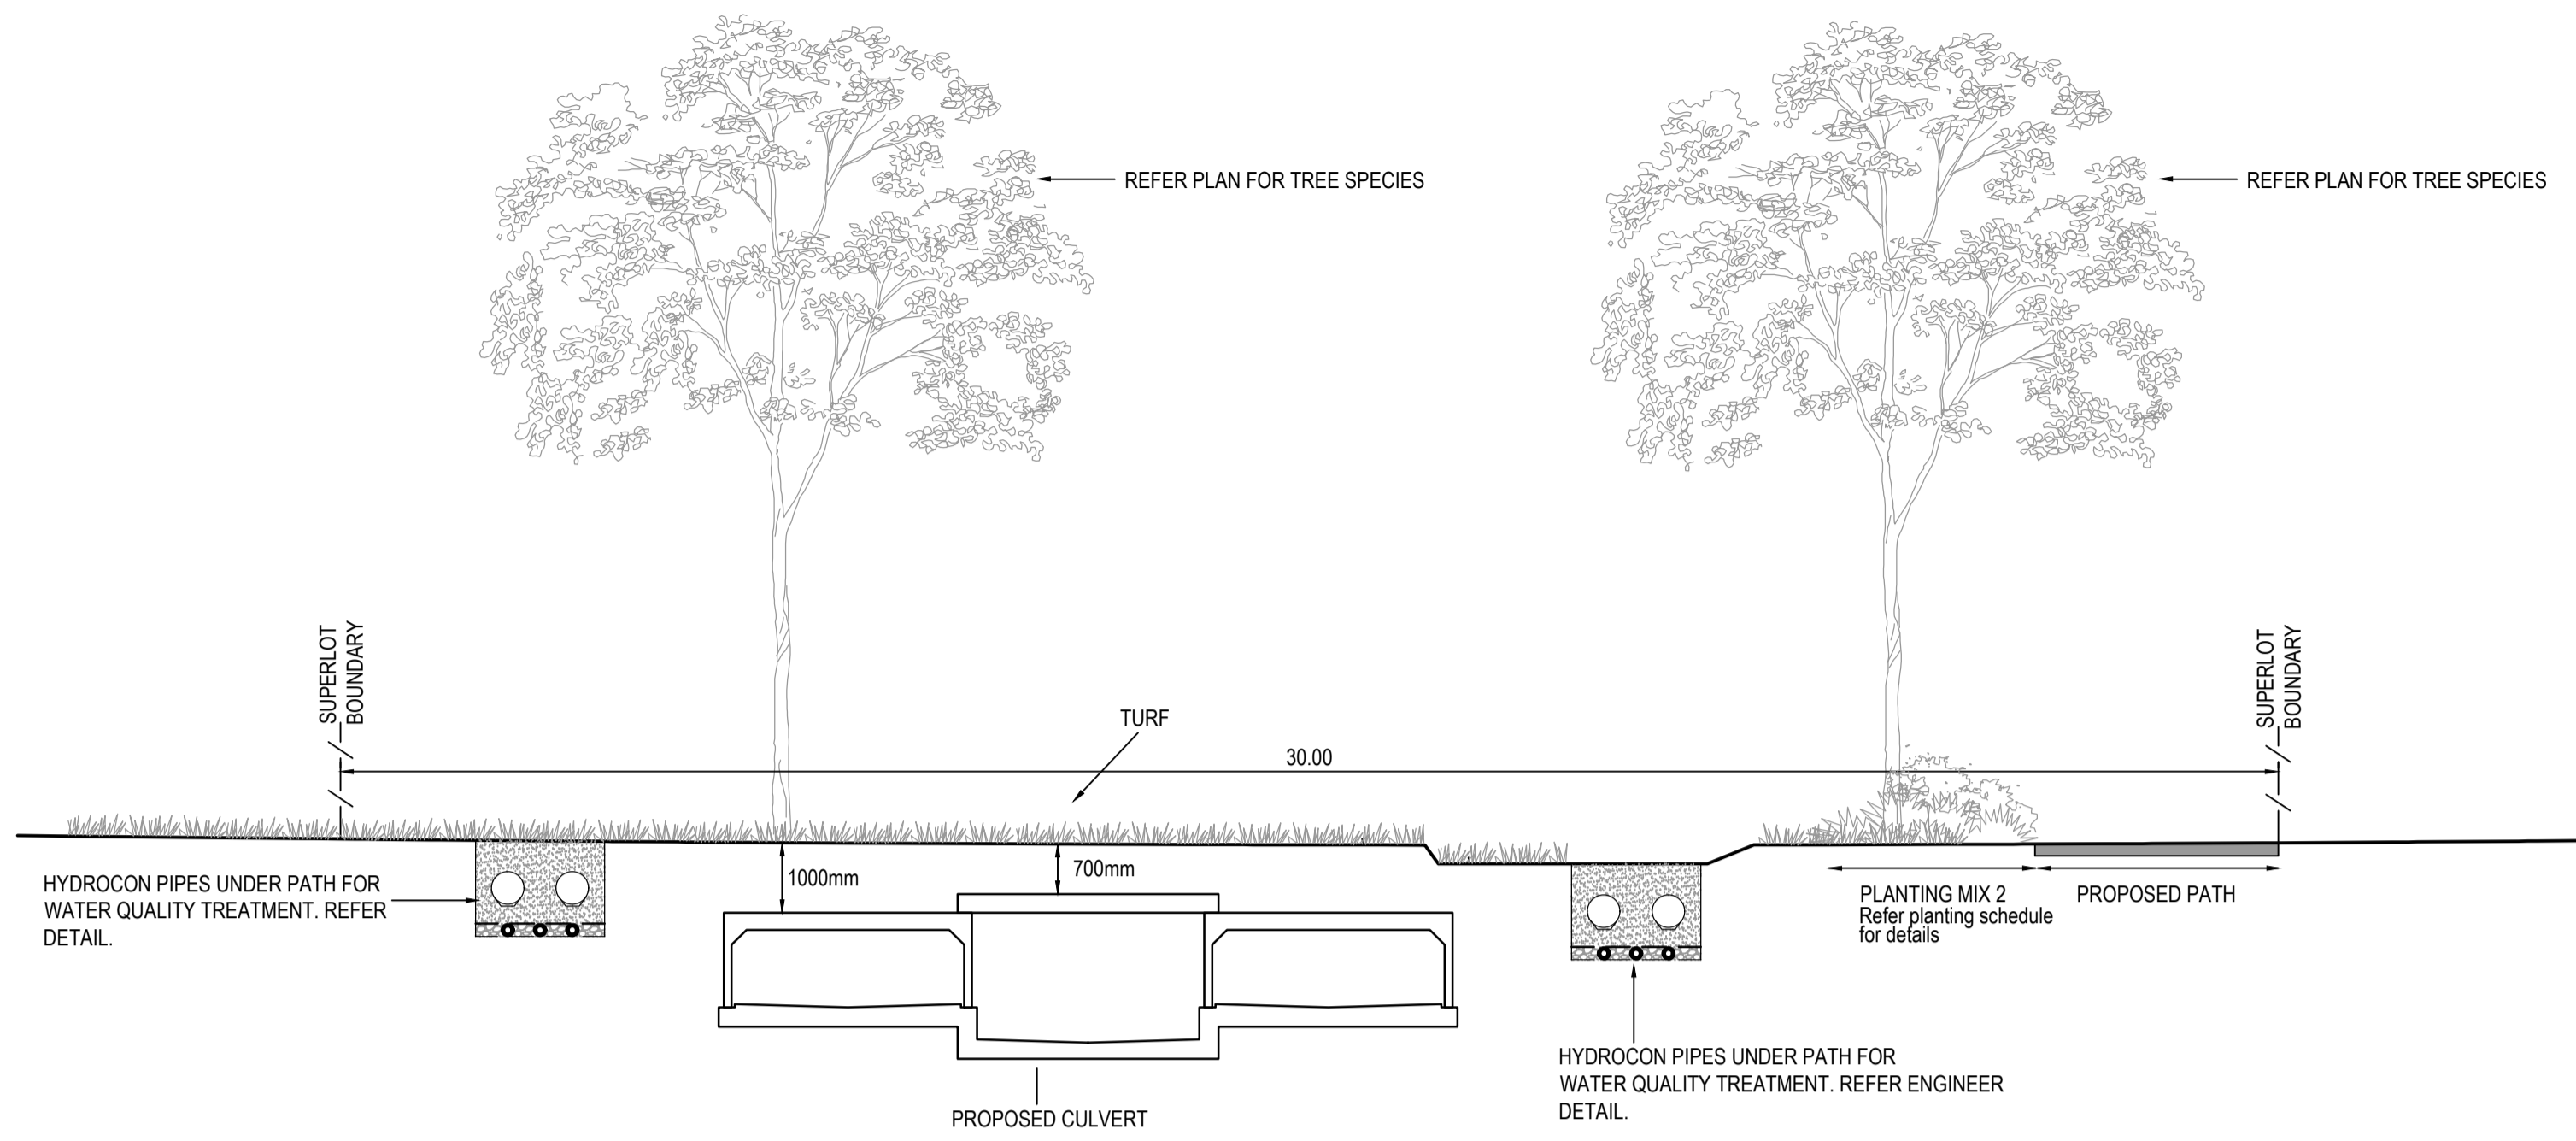

DATUM -0.500

SECTION G - REFER SHEET 306
HORIZONTAL SCALE 1:100
VERTICAL SCALE 1:100


01 ENGINEERS SECTION G
4001 1:100

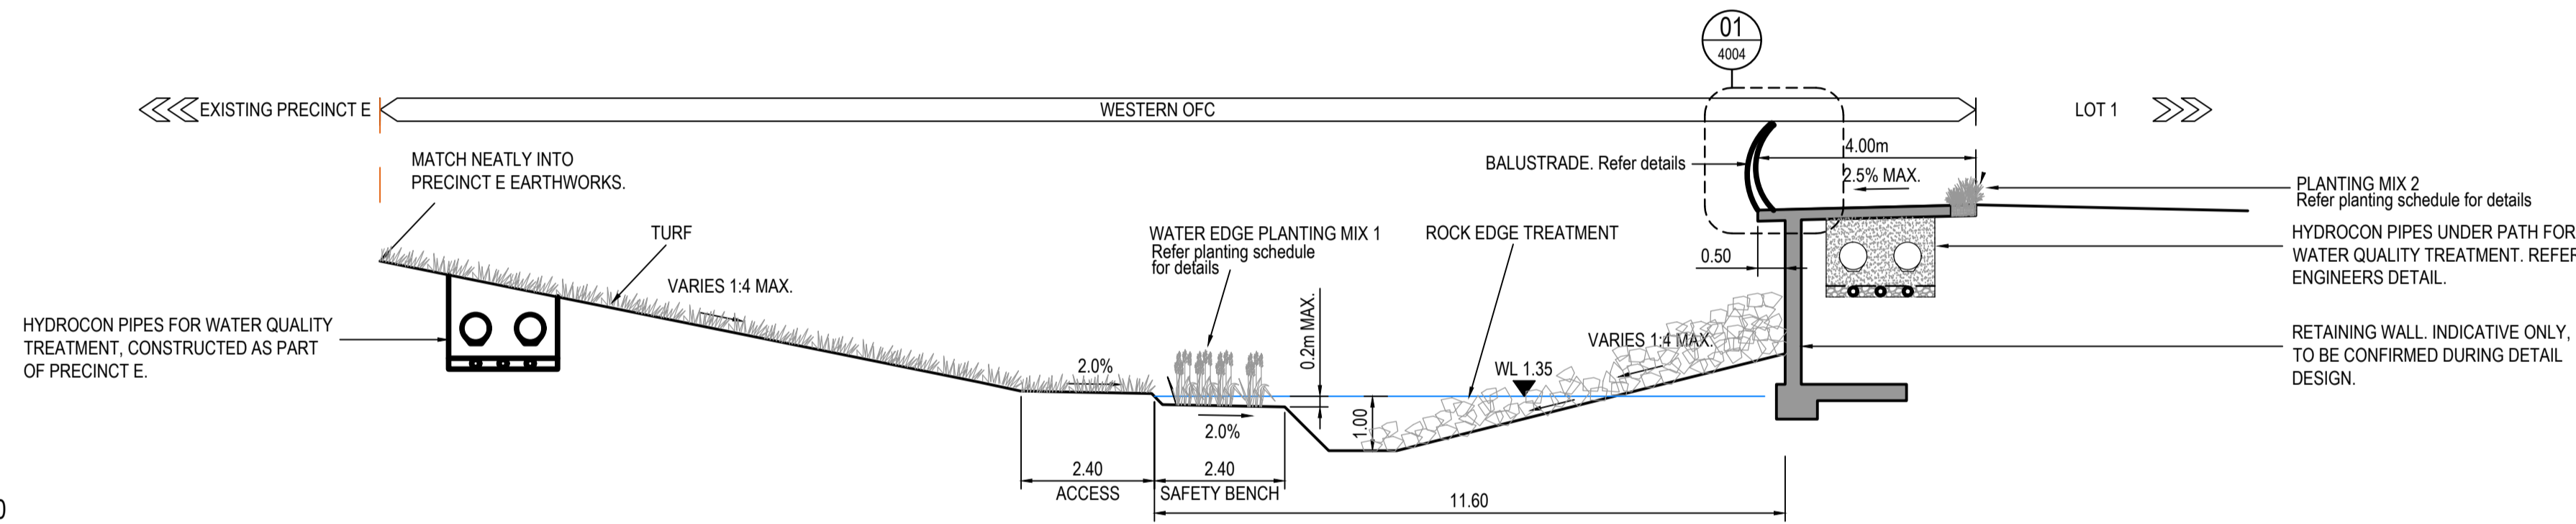

DATUM -1.000

SECTION H - REFER SHEET 301
HORIZONTAL SCALE 1:100
VERTICAL SCALE 1:100

02 ENGINEERS SECTION H
4001 1:100

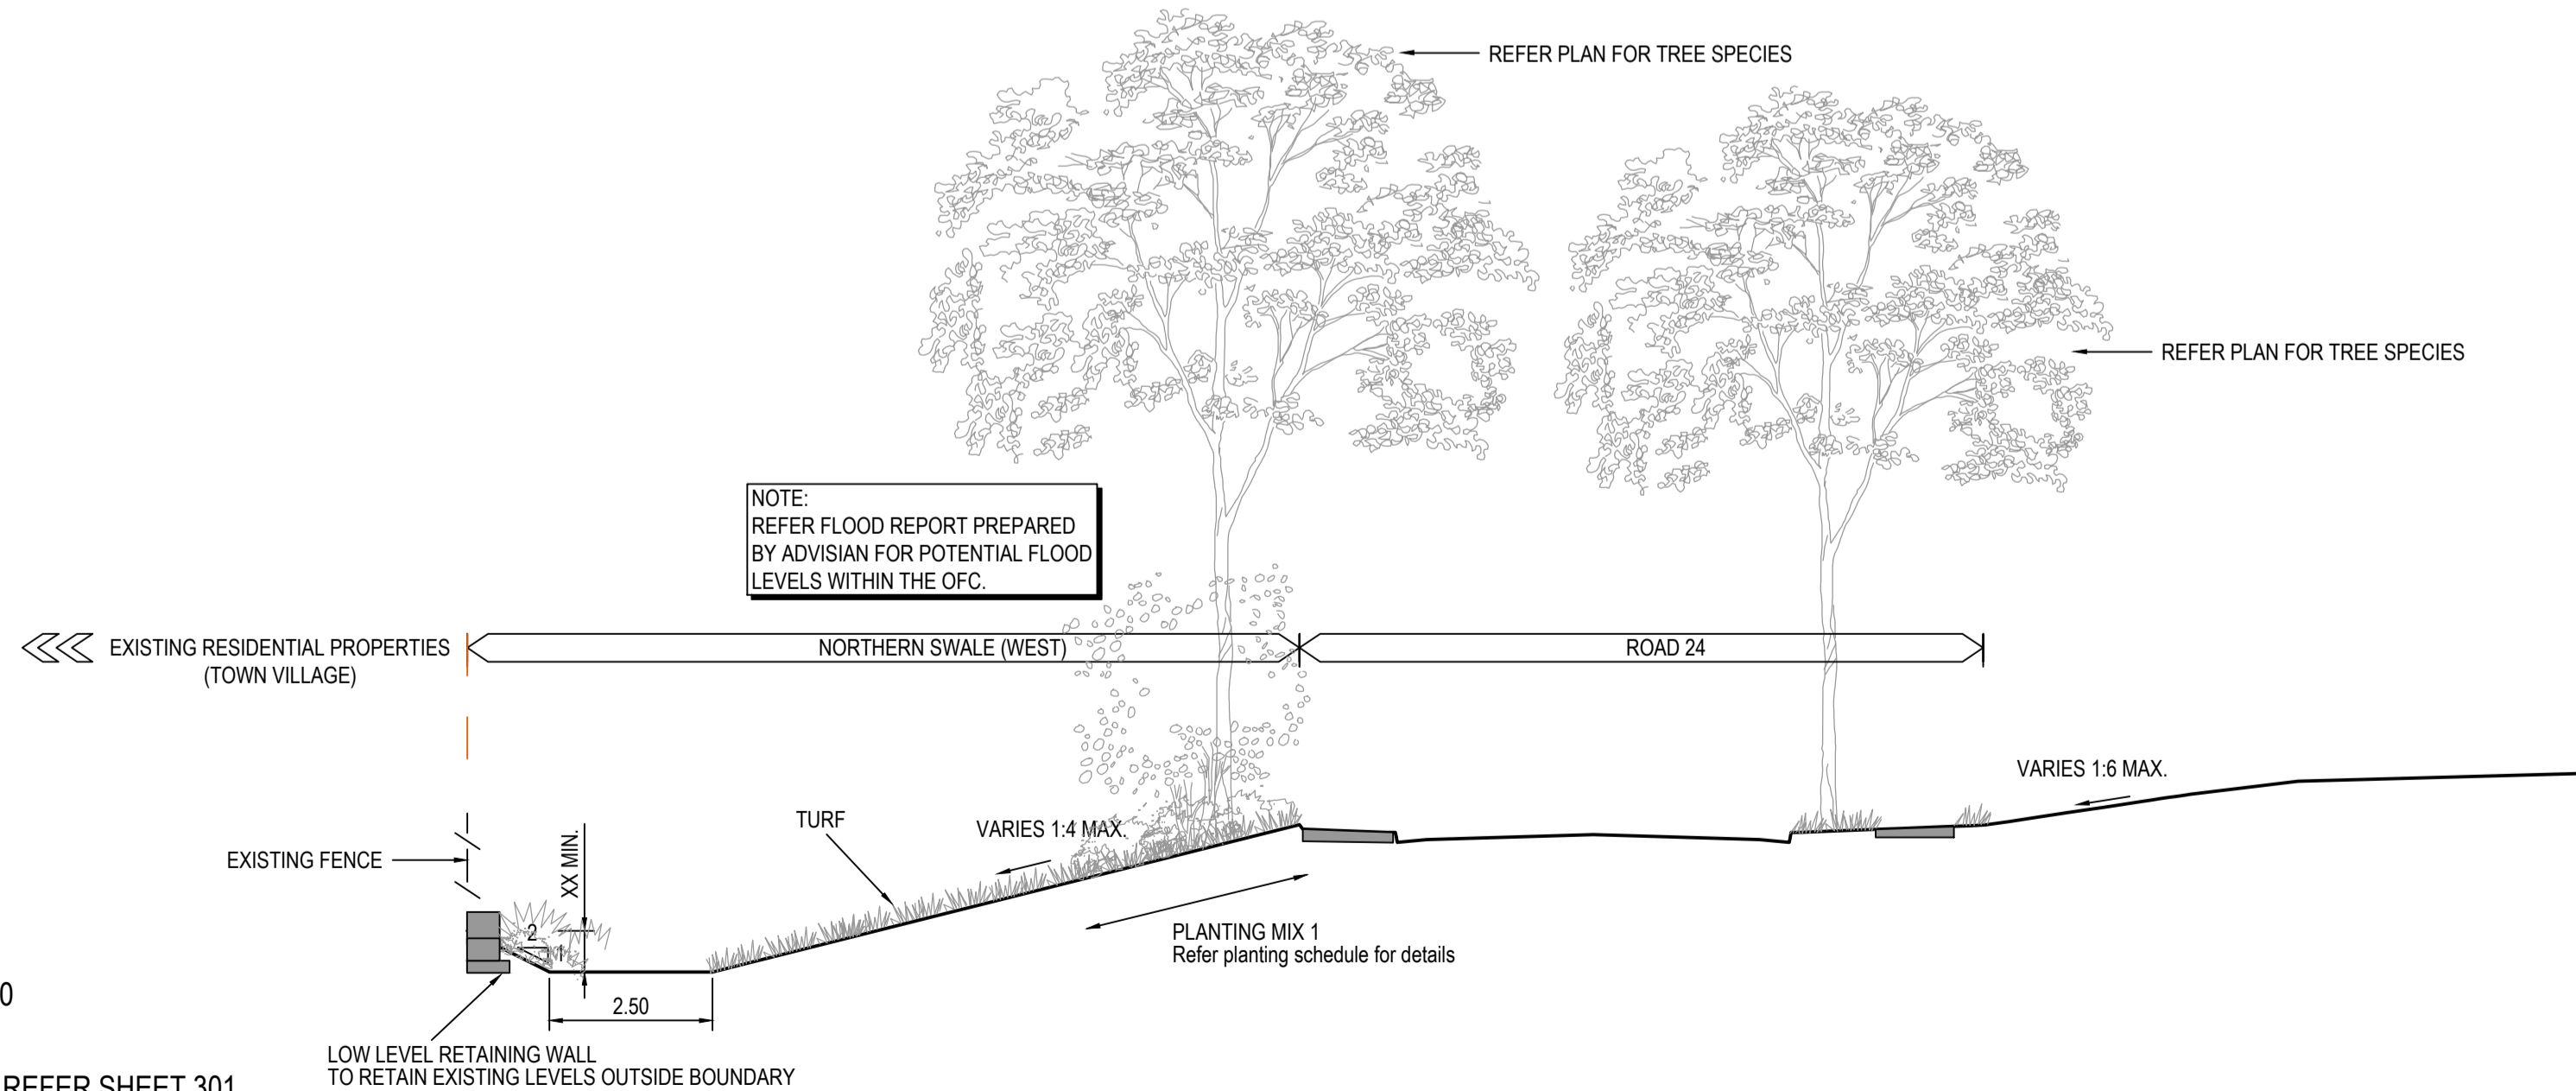

DATUM -1.000

SECTION J - REFER SHEET 301
HORIZONTAL SCALE 1:100
VERTICAL SCALE 1:100

03 ENGINEERS SECTION J
4001 1:100

NOTE:
LANDSCAPE WORKS OUTSIDE THE
EXTENT OF WORKS ARE INDICATIVE
ONLY AND DO NOT FORM PART OF
THE STAGE 1 DA SUBMISSION

Client
FRASERS PROPERTY
Level 3, Bulling C. 1 Homebush Bay Drive, Rhodes, NSW 2138.
T: +612 9767 2000

Civil and Structural Engineer
WORLEY PARSONS
Level 17, 141 Walker Street, North Sydney NSW 2060
T: 02 8923 6666
E: email@hcoorsult.com



Group GSA Pty Ltd ABN 76 002 113 779
Level 7, 80 William St East Sydney NSW
Australia 2011 www.groupgsa.com
T +612 9361 4144 F +612 9332 3458
architecture interior design urban design landscape
nom architect M. Sheldon 3990

Project Title
**The Waterfront
Shell Cove**

Drawing Title
**PRECINCT F & G
LANDSCAPE - DA
SECTION**

Scale AS SHOWN

Drawing created (date) 07/05/2018

By OK

Plotted and checked by OK

Verified KE

Approved KE

Drawing No Issue


13294 - PFG-4001 B

File Plot Date

P113294 Shell Cove SDATES

This drawing is the copyright of Group GSA Pty Ltd and may not be altered, reproduced or transmitted in any form or by any means in part or in whole without the written permission of Group GSA Pty Ltd. All levels and dimensions are to be checked and verified on site prior to the commencement of any work, making of shop drawings or fabrication of components. Do not scale drawings. Use figured Dimensions.

Issue	Description	Date
B	ISSUED FOR DA	16.05.2018
C	ISSUED FOR DA	30.05.2018

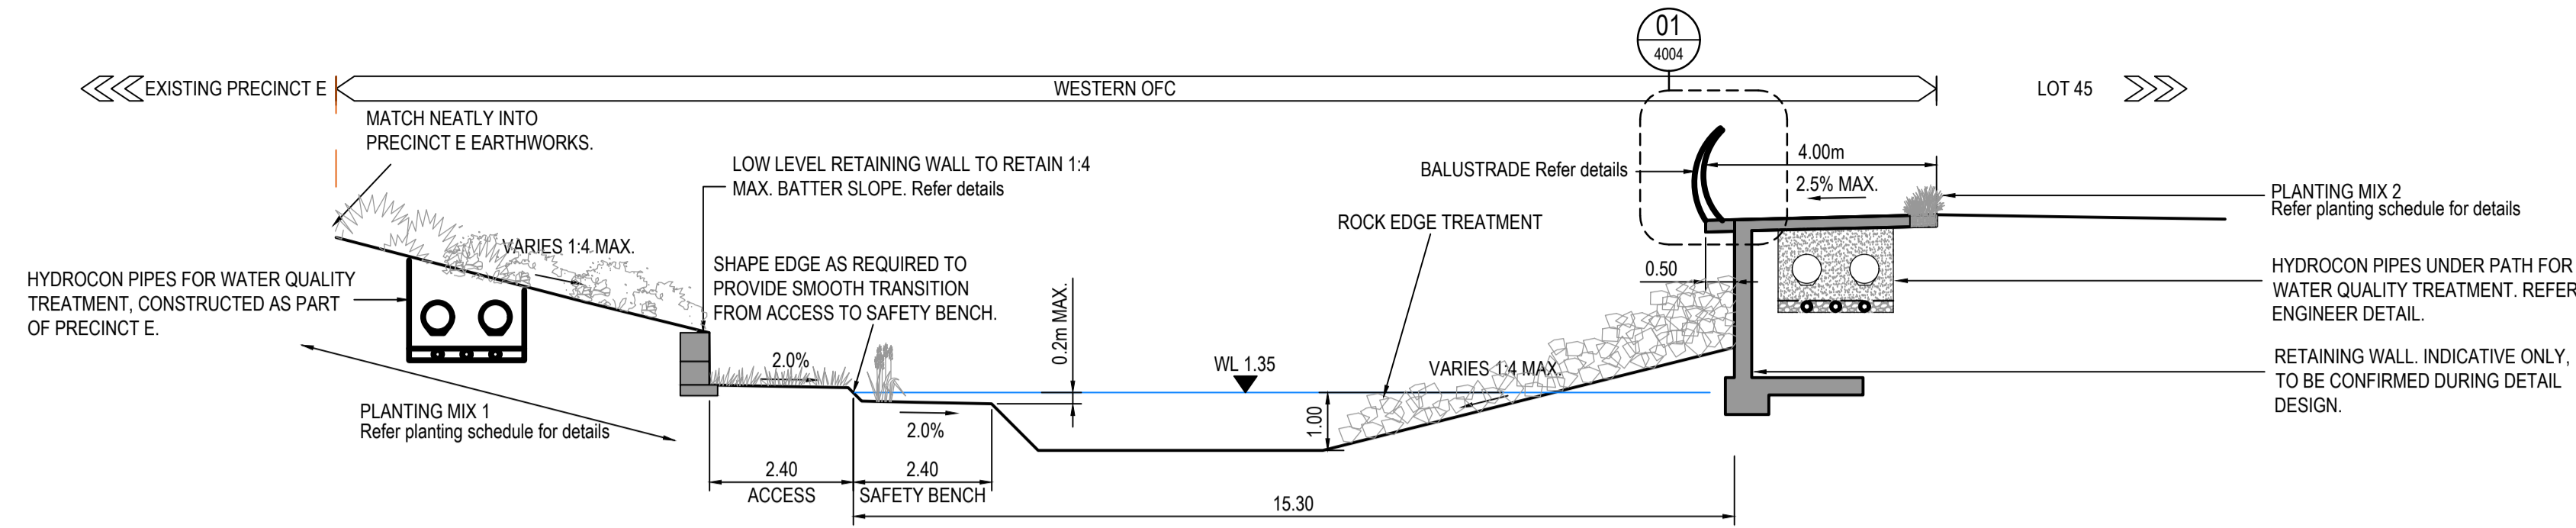


DATUM -1.000

SECTION K - REFER SHEET 308
HORIZONTAL SCALE 1:100
VERTICAL SCALE 1:100

NOTE:
REFER FLOOD REPORT PREPARED
BY ADVISIAN FOR POTENTIAL FLOOD
LEVELS WITHIN THE SWALE.


01
4002 ENGINEERS SECTION K
1:100

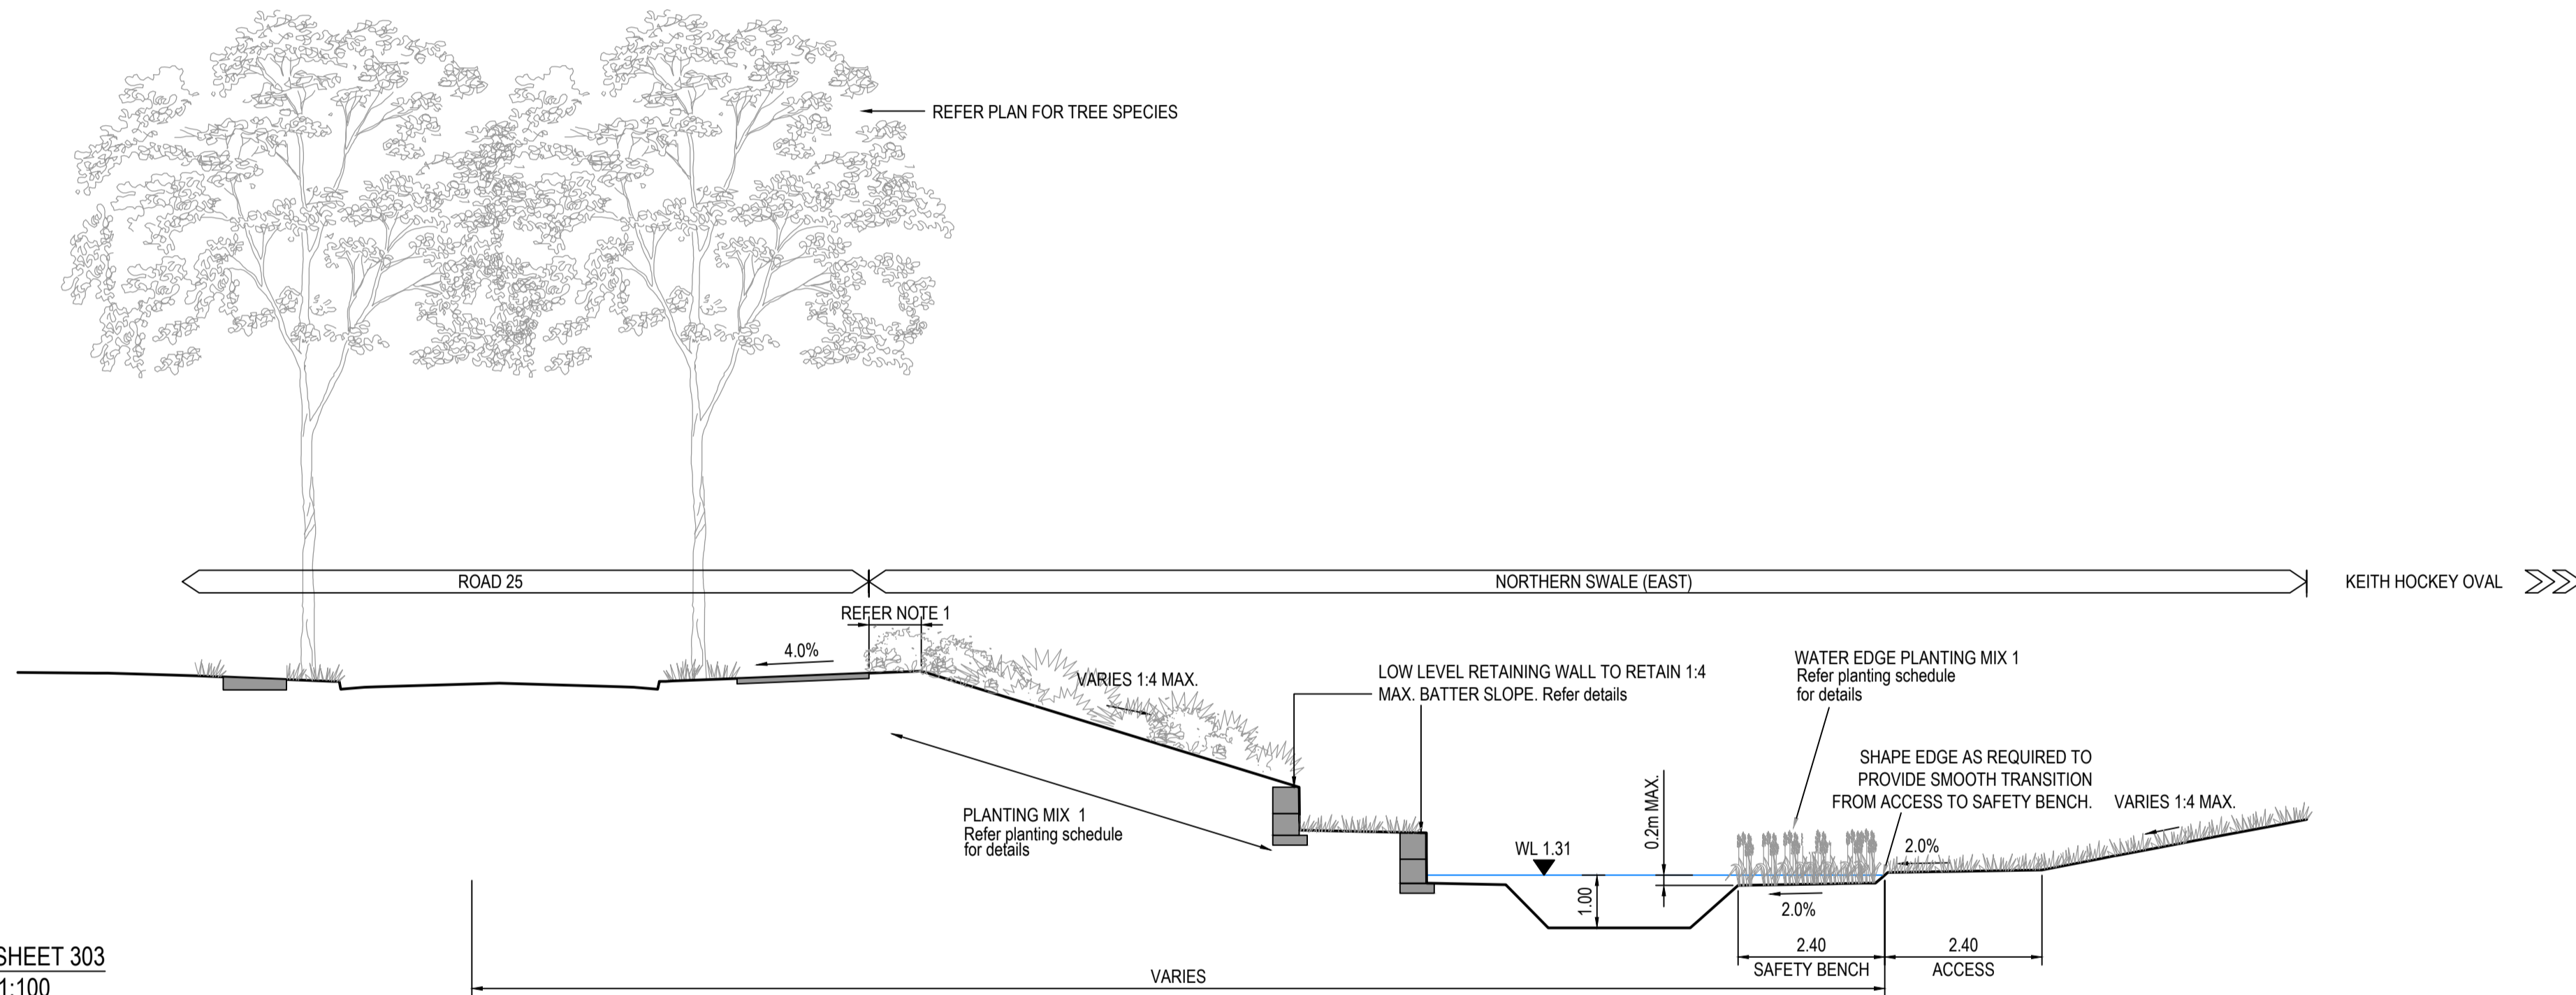

DATUM -1.000

SECTION Q - REFER SHEET 303
HORIZONTAL SCALE 1:100
VERTICAL SCALE 1:100

02
4002 ENGINEERS SECTION Q
1:100

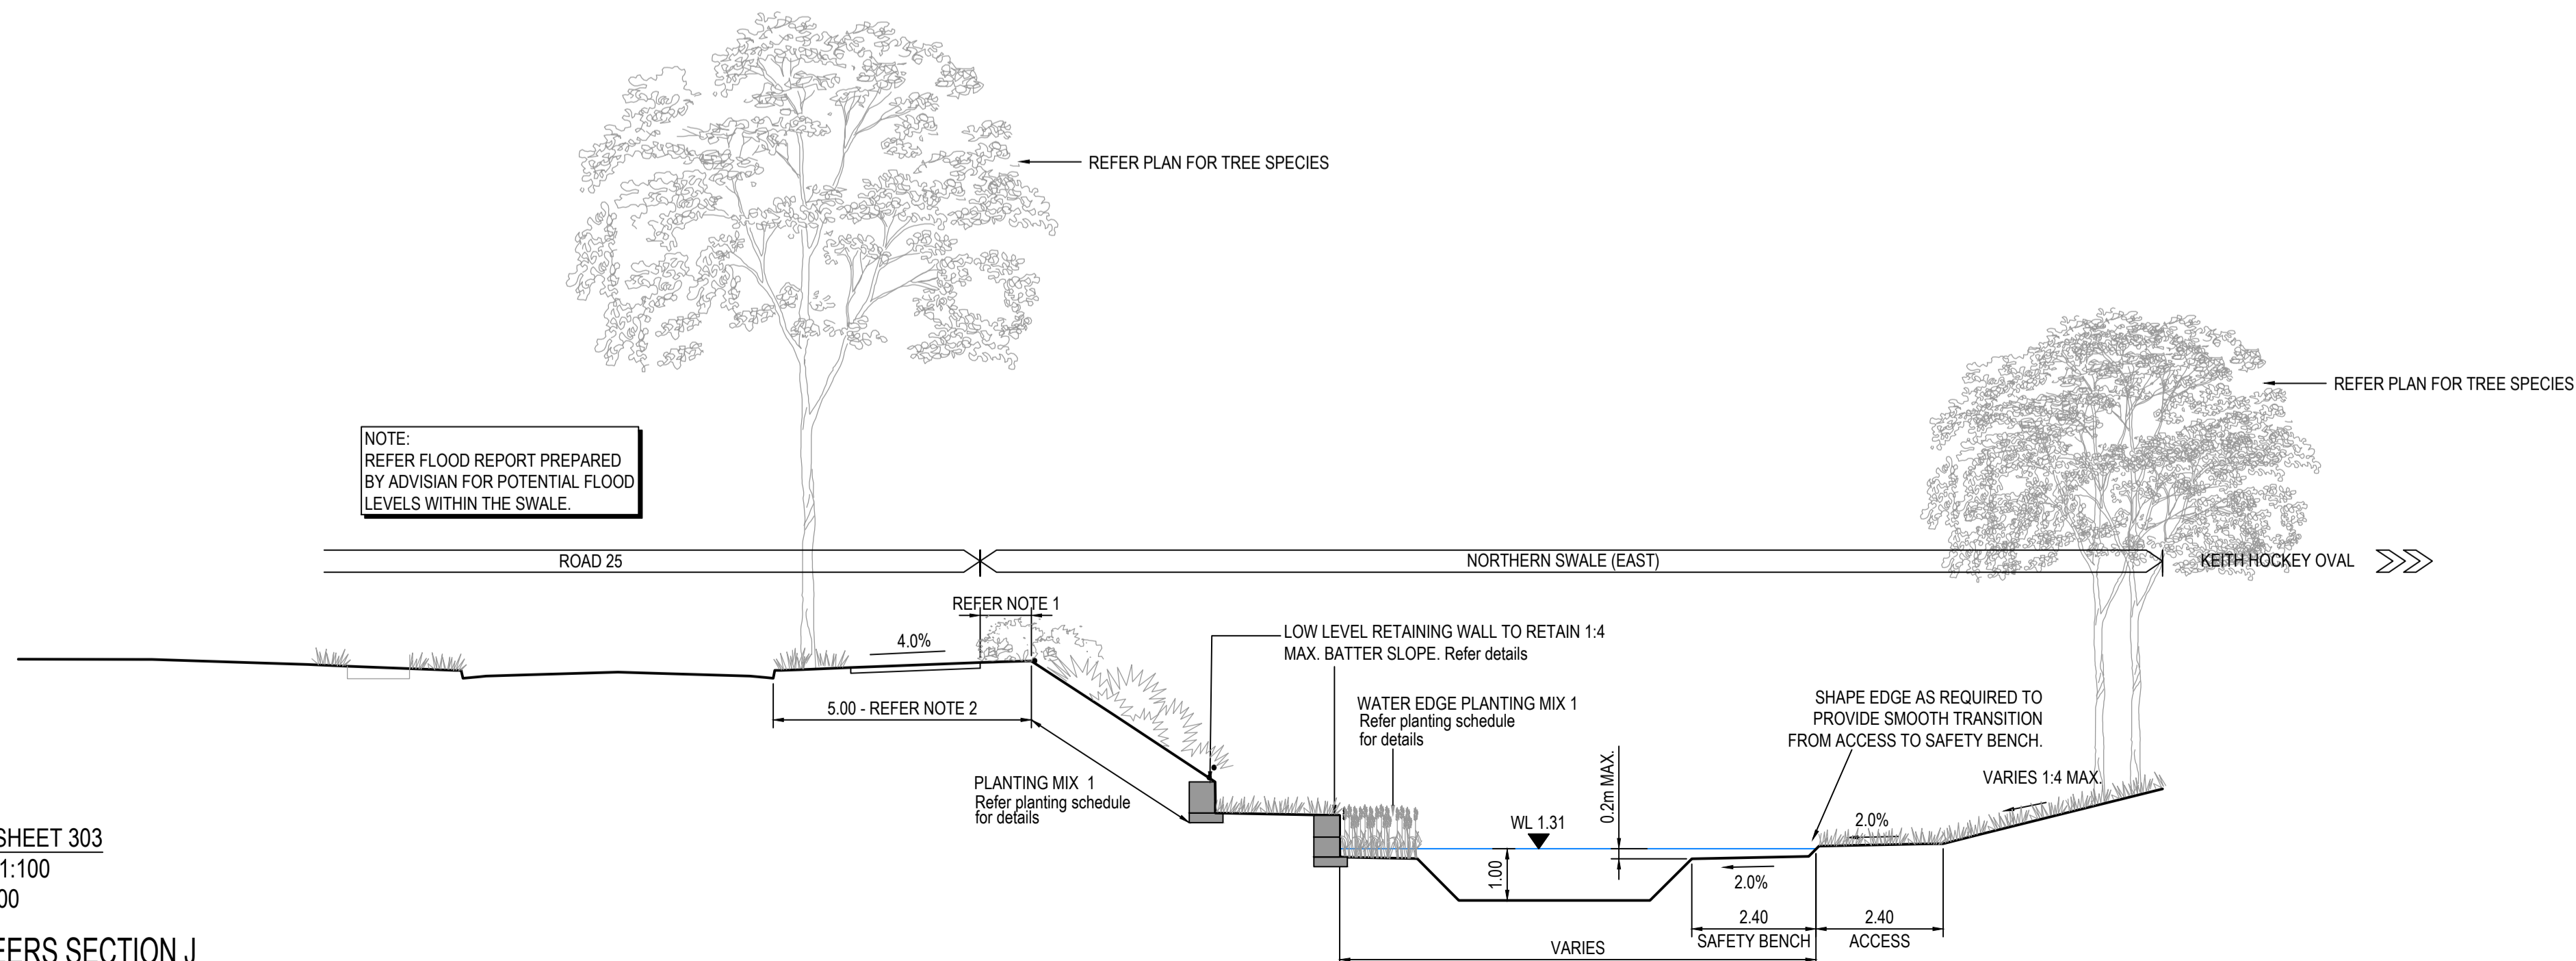

DATUM -1.000

SECTION R - REFER SHEET 303
HORIZONTAL SCALE 1:100
VERTICAL SCALE 1:100

03
4002 ENGINEERS SECTION J
1:100

NOTE:
LANDSCAPE WORKS OUTSIDE THE
EXTENT OF WORKS ARE INDICATIVE
ONLY AND DO NOT FORM PART OF
THE STAGE 1 DA SUBMISSION

Client
FRASERS PROPERTY
Level 3, Bulling C. 1 Homebush Bay Drive, Rhodes, NSW 2138.
T: +612 9767 2000

Civil and Structural Engineer
WORLEY PARSONS
Level 17, 141 Walker Street, North Sydney NSW 2060
T: 02 8923 6666
E: email@hcoorsult.com



GROUP GSA
Group GSA Pty Ltd ABN 76 002 113 779
Level 7, 80 William St East Sydney NSW
Australia 2011 www.groupgsa.com
T +612 9361 4144 F +612 9332 3458
architecture interior design urban design landscape
nom architect M. Sheldon 3990

Project Title
**The Waterfront
Shell Cove**

Drawing Title
**PRECINCT F & G
LANDSCAPE - DA
SECTION**

Scale AS SHOWN

Drawing created (date) 07/05/2018

By OK

Plotted and checked by OK

Verified KE

Approved KE

Drawing No Issue


13294 - PFG-4002 B

File Plot Date


P113294 Shell Cove SDATES

This drawing is the copyright of Group GSA Pty Ltd and may not be altered, reproduced or transmitted in any form or by any means in part or in whole without the written permission of Group GSA Pty Ltd. All levels and dimensions are to be checked and verified on site prior to the commencement of any work, making of shop drawings or fabrication of components. Do not scale drawings. Use figured Dimensions.


Issue	Description	Date
A	ISSUED FOR DA	09.05.2018
B	ISSUED FOR DA	16.05.2018
C	ISSUED FOR DA	30.05.2018

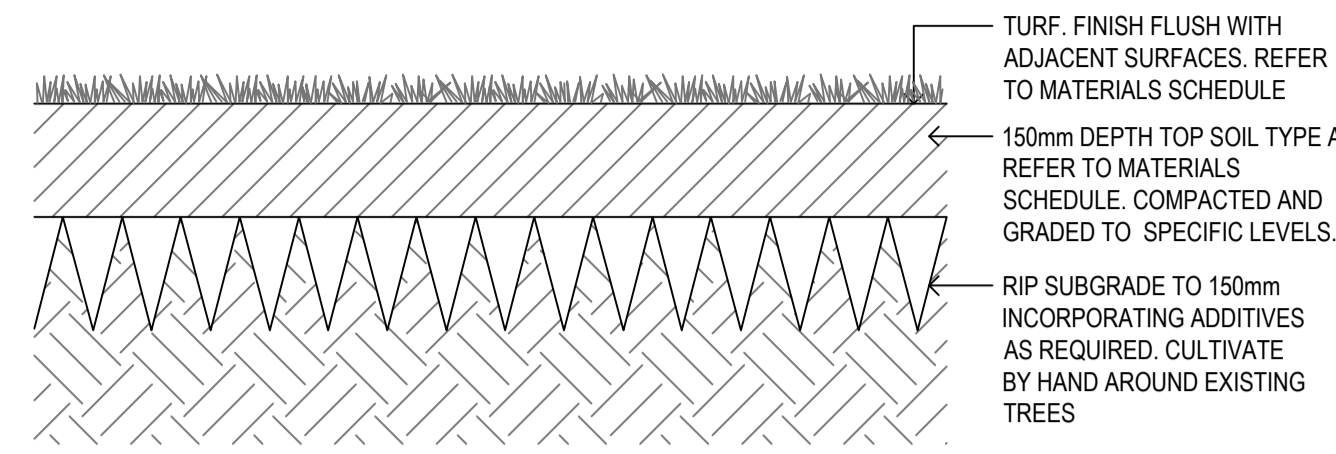


01 TURF TYPICAL DETAIL
4003 1:10

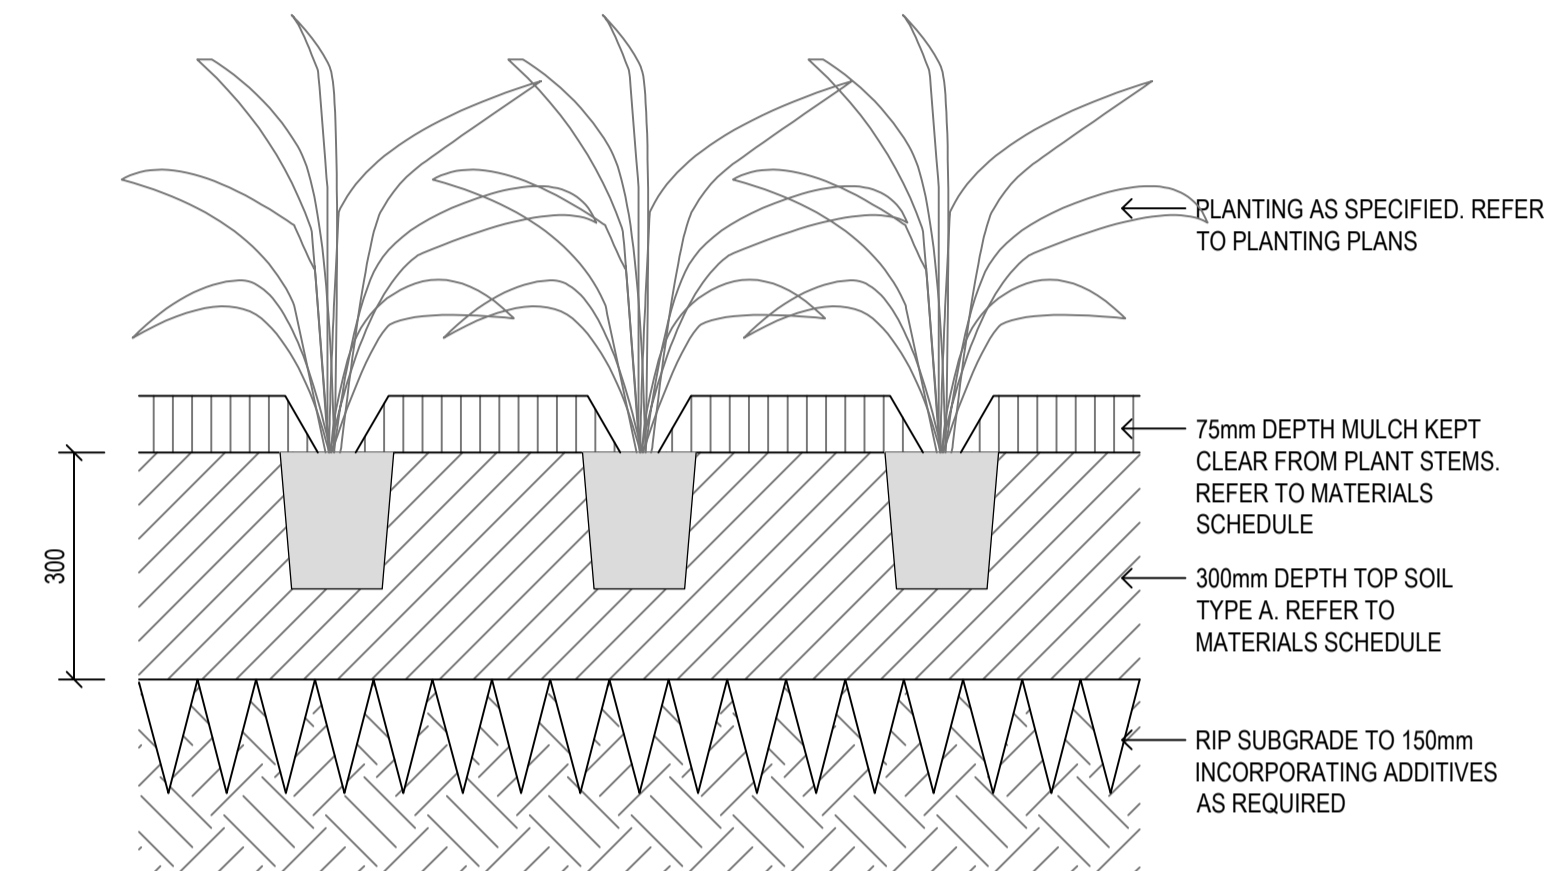


02 MASS PLANTING TYPICAL DETAIL SECTION
4003 1:10

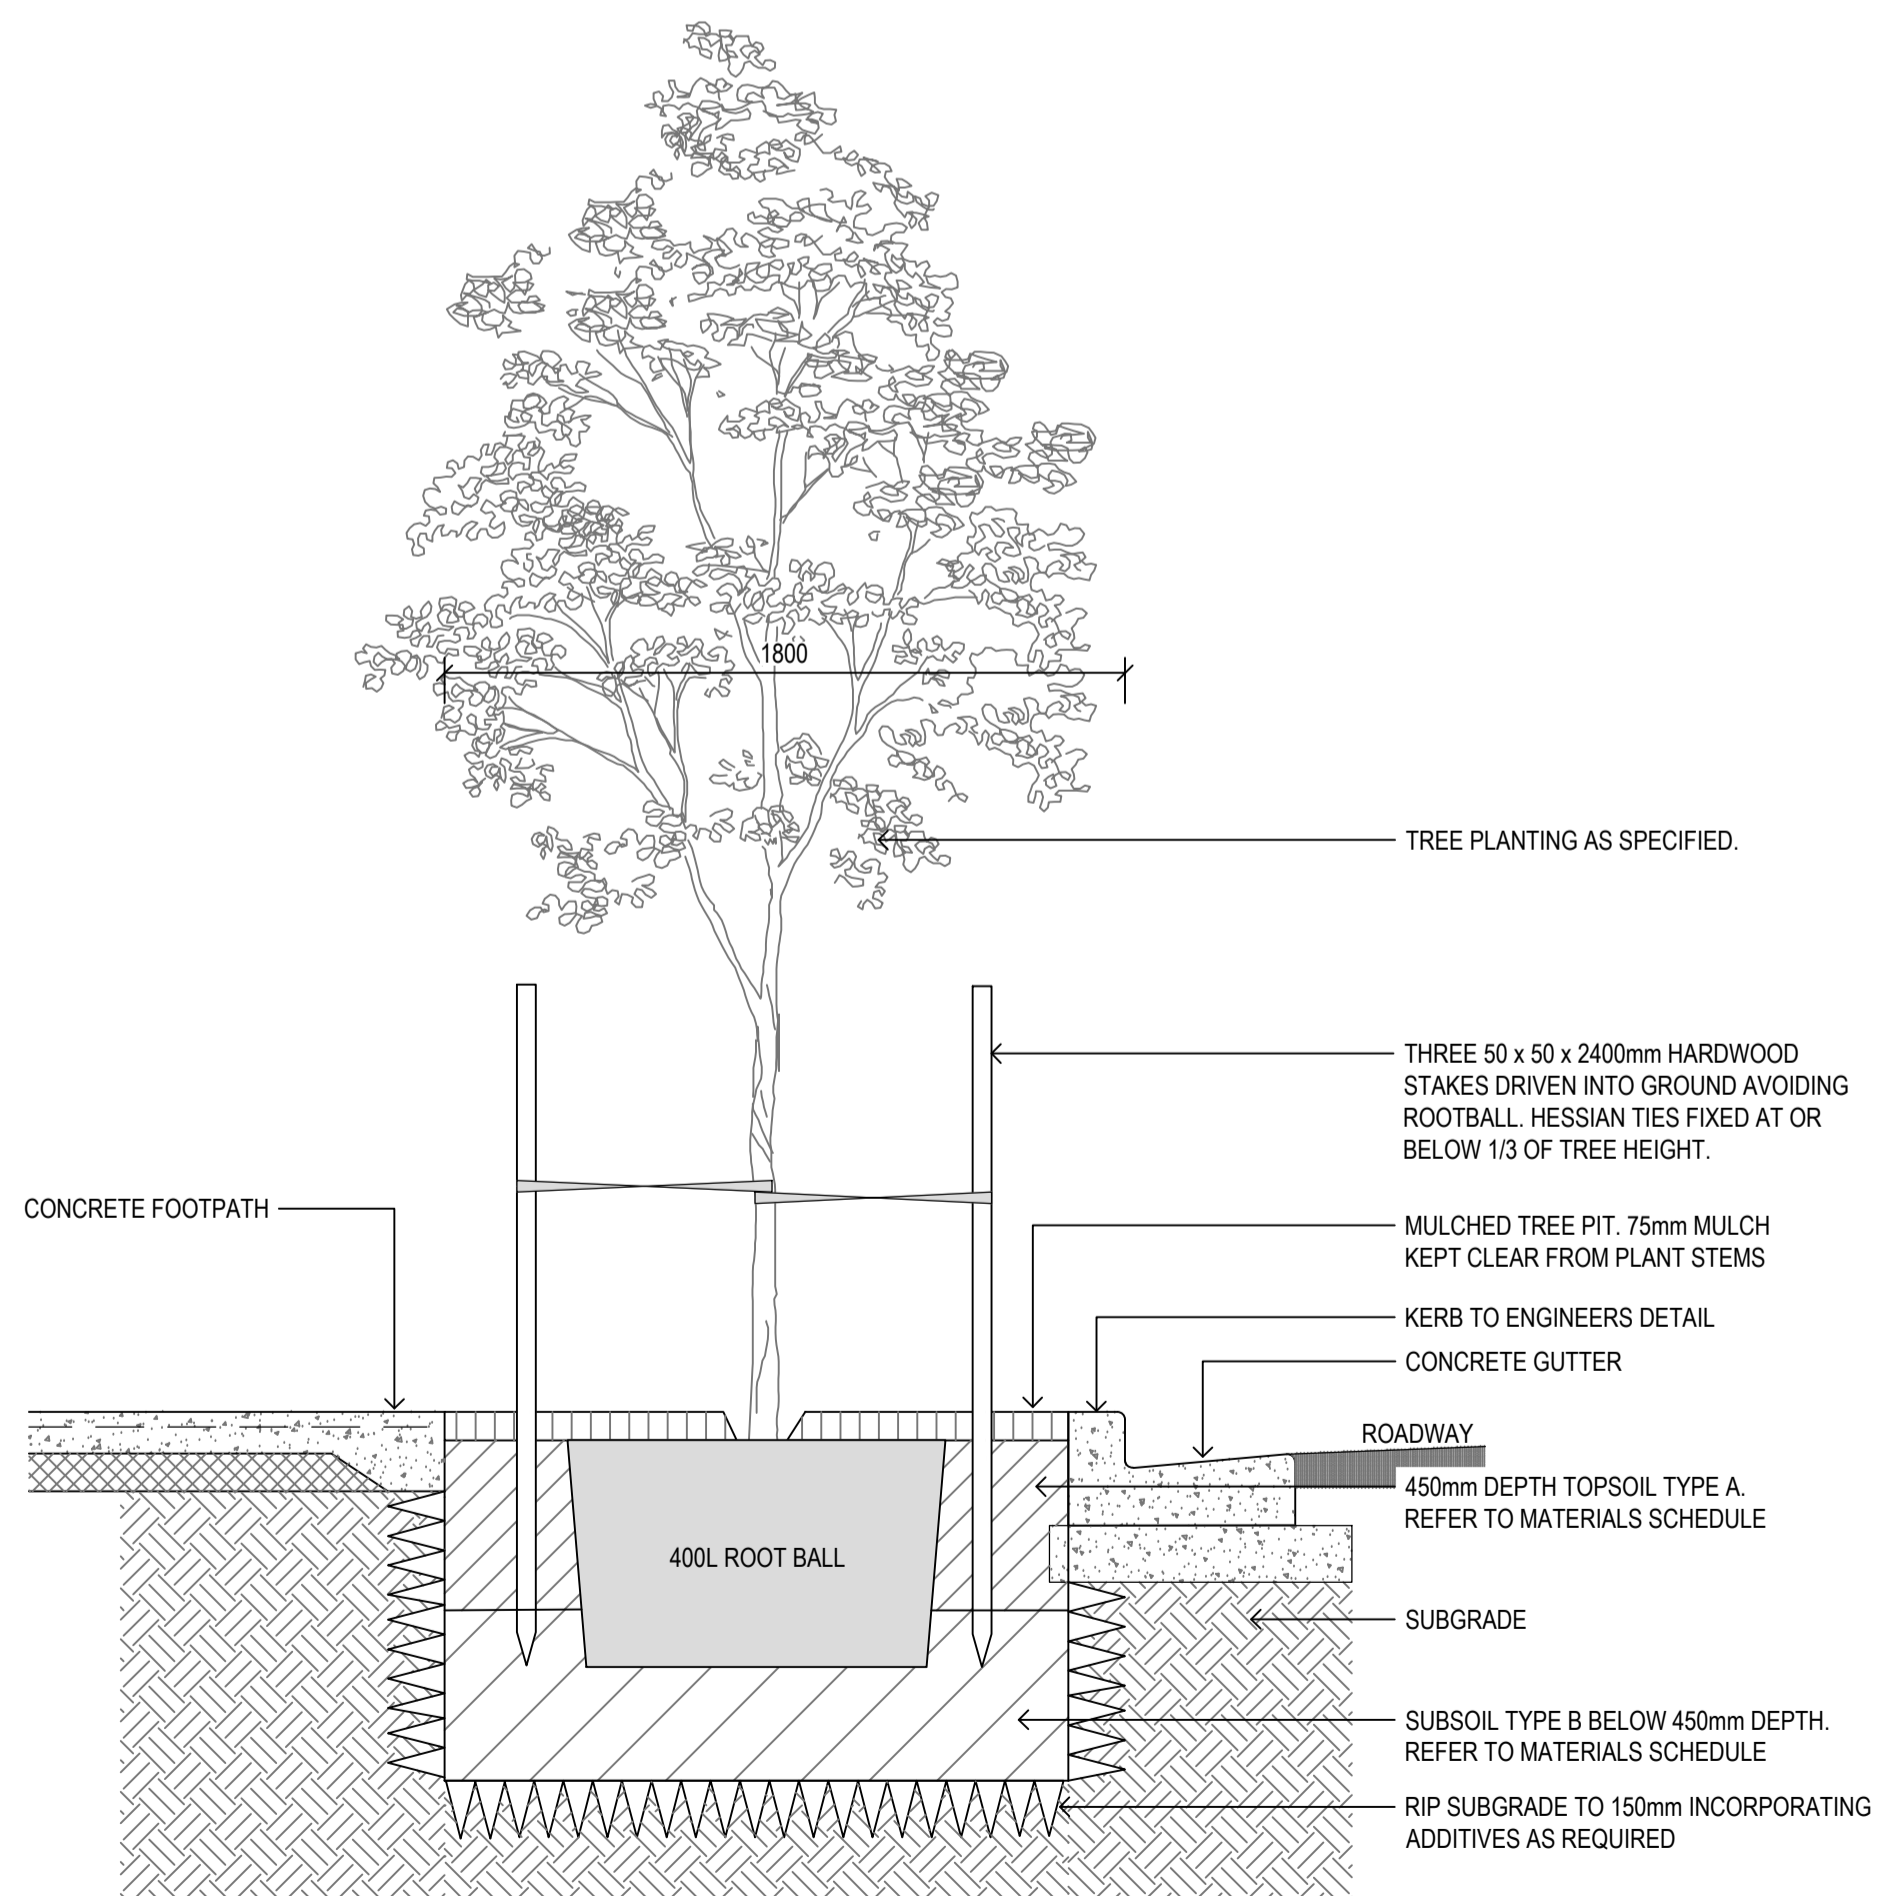


03 STREET TREE TYPICAL DETAIL
4003 1:20

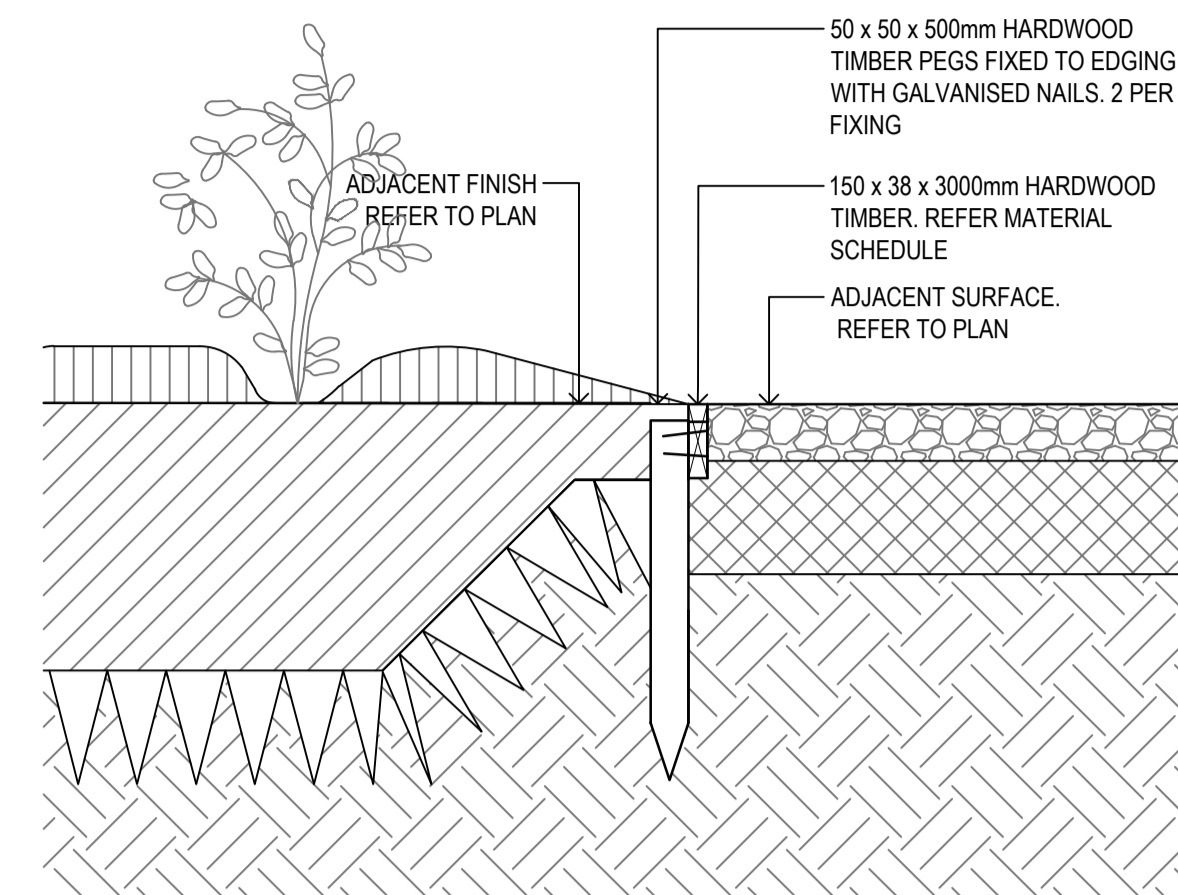


04 TIMBER EDGE TYPICAL DETAIL
4003 1:10

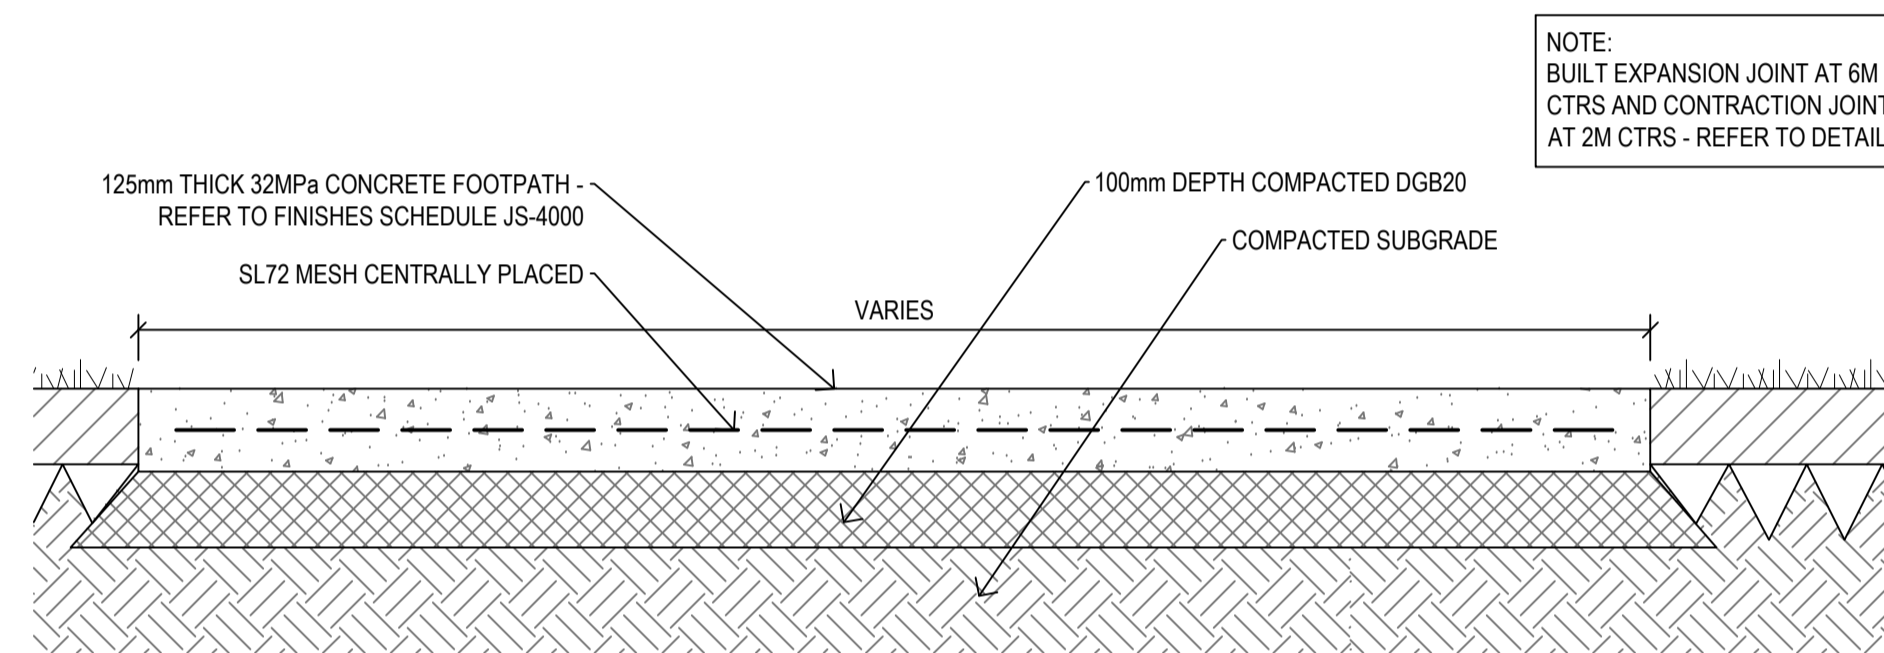

05 CONCRETE FOOTPATH TYPICAL DETAIL
4003 1:10

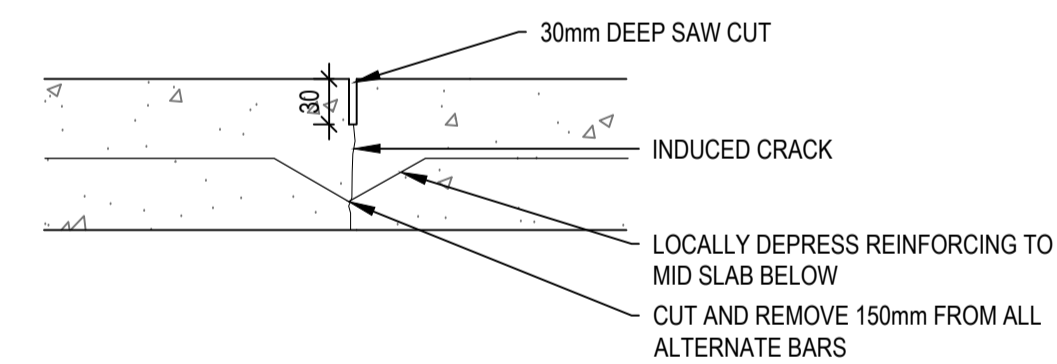

06 CONCRETE FOOTPATH TYPICAL CONTRACTION JOINT DETAIL
4003 1:5

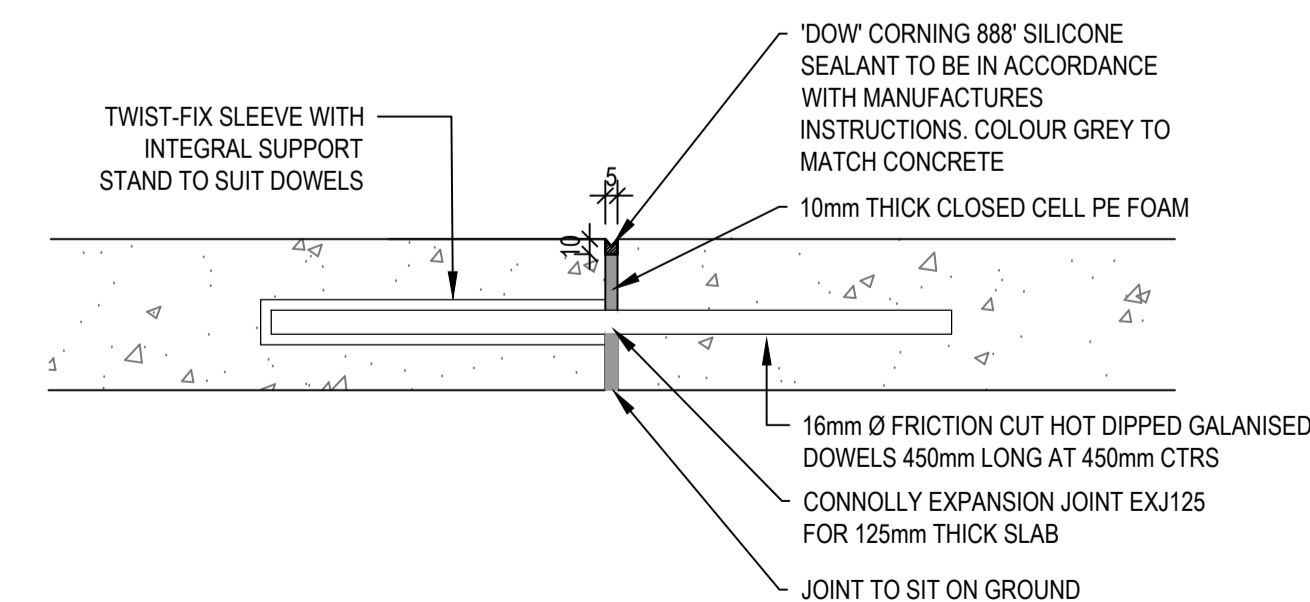

07 CONCRETE FOOTPATH TYPICAL EXPANSION JOINT DETAIL
4003 1:5

NOTE:
LANDSCAPE WORKS OUTSIDE THE EXTENT OF WORKS ARE INDICATIVE ONLY AND DO NOT FORM PART OF THE STAGE 1 DA SUBMISSION

Client
FRASERS PROPERTY
Level 3, Bulling C. 1 Homebush Bay Drive, Rhodes, NSW 2138.
T: +612 9767 2000

Civil and Structural Engineer
WORLEY PARSONS
Level 17, 141 Walker Street, North Sydney NSW 2060
T: 02 8923 6666
E: email@hccoursult.com



Group GSA Pty Ltd ABN 76 002 113 779
Level 7, 80 William St East Sydney NSW
Australia 2011 www.groupgsa.com
T +612 9361 4144 F +612 9332 3458
architecture interior design urban design landscape
nom architect M. Sheldon 3990

Project Title
**The Waterfront
Shell Cove**

Drawing Title
**PRECINCT F & G
LANDSCAPE - DA
DETAILS**

Scale AS SHOWN

Drawing created (date) 07/05/2018

By OK

Plotted and checked by OK

Verified KE


Approved KE

Drawing No Issue
13294 - PFG-4003 A


File Plot Date
P113294 Shell Cove SDATES

This drawing is the copyright of Group GSA Pty Ltd and may not be altered, reproduced or transmitted in any form or by any means in part or in whole without the written permission of Group GSA Pty Ltd.
All levels and dimensions are to be checked and verified on site prior to the commencement of any work, making of shop drawings or fabrication of components.
Do not scale drawings. Use figured Dimensions.


Amendments		
Issue	Description	Date
A	ISSUED FOR DA	09.05.2018
B	ISSUED FOR DA	15.05.2018
C	ISSUED FOR DA	30.05.2018
D	ISSUED FOR DA - FENCE	30.07.2019

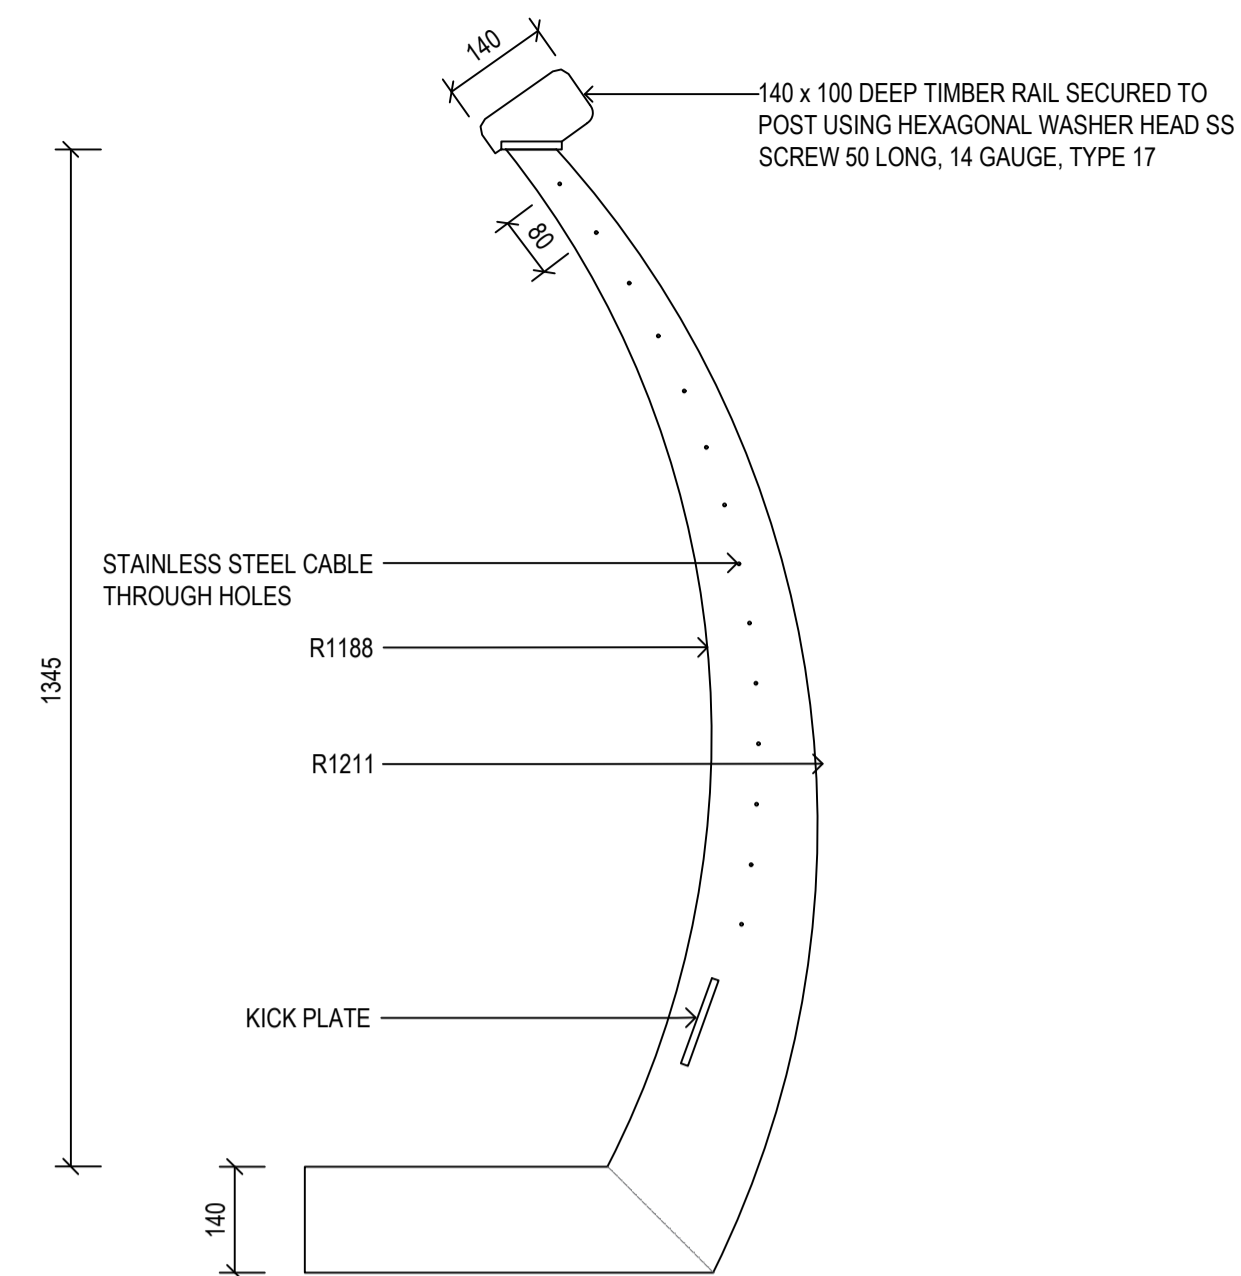


01 BALLUSTRADE SECTION
4004 1:10

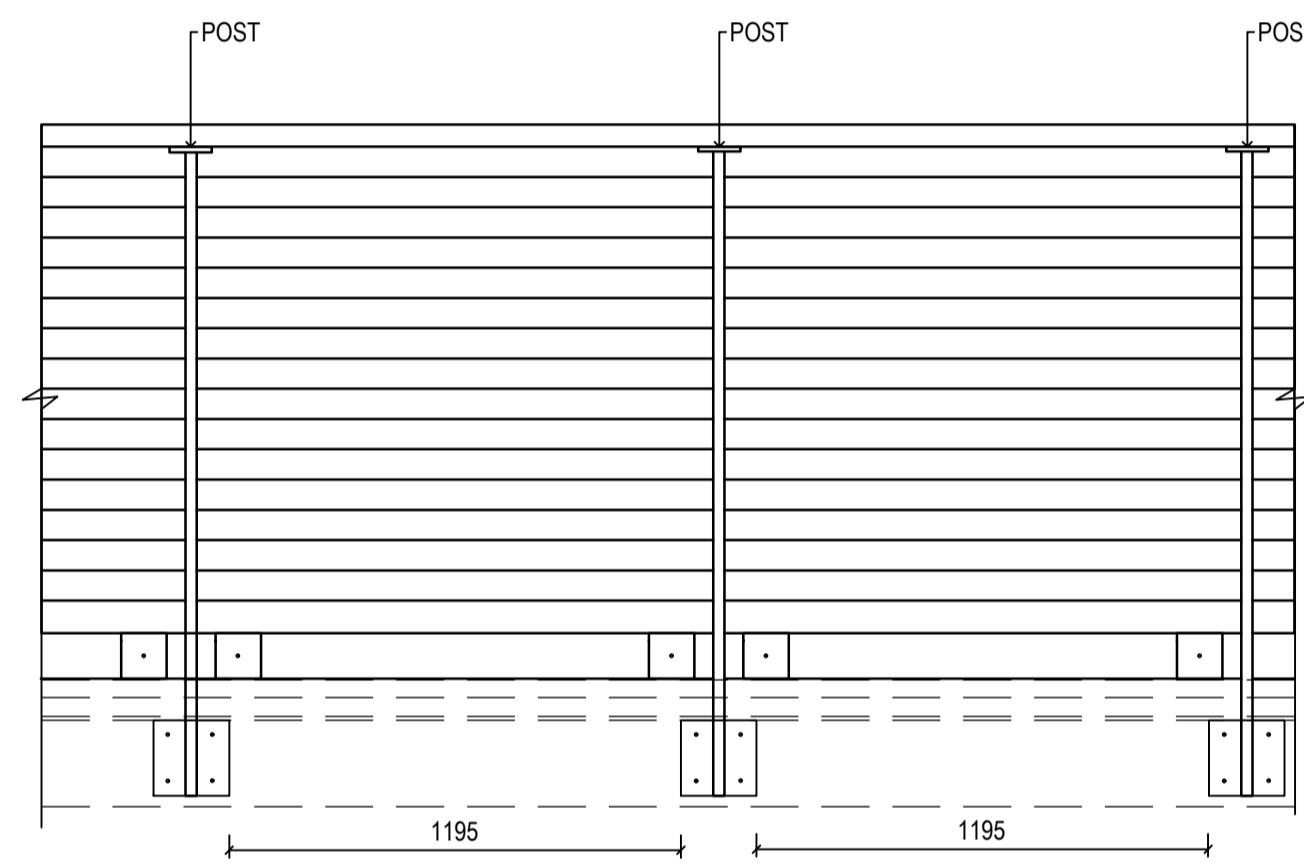


02 BALLUSTRADE ELEVATION
4004 1:20

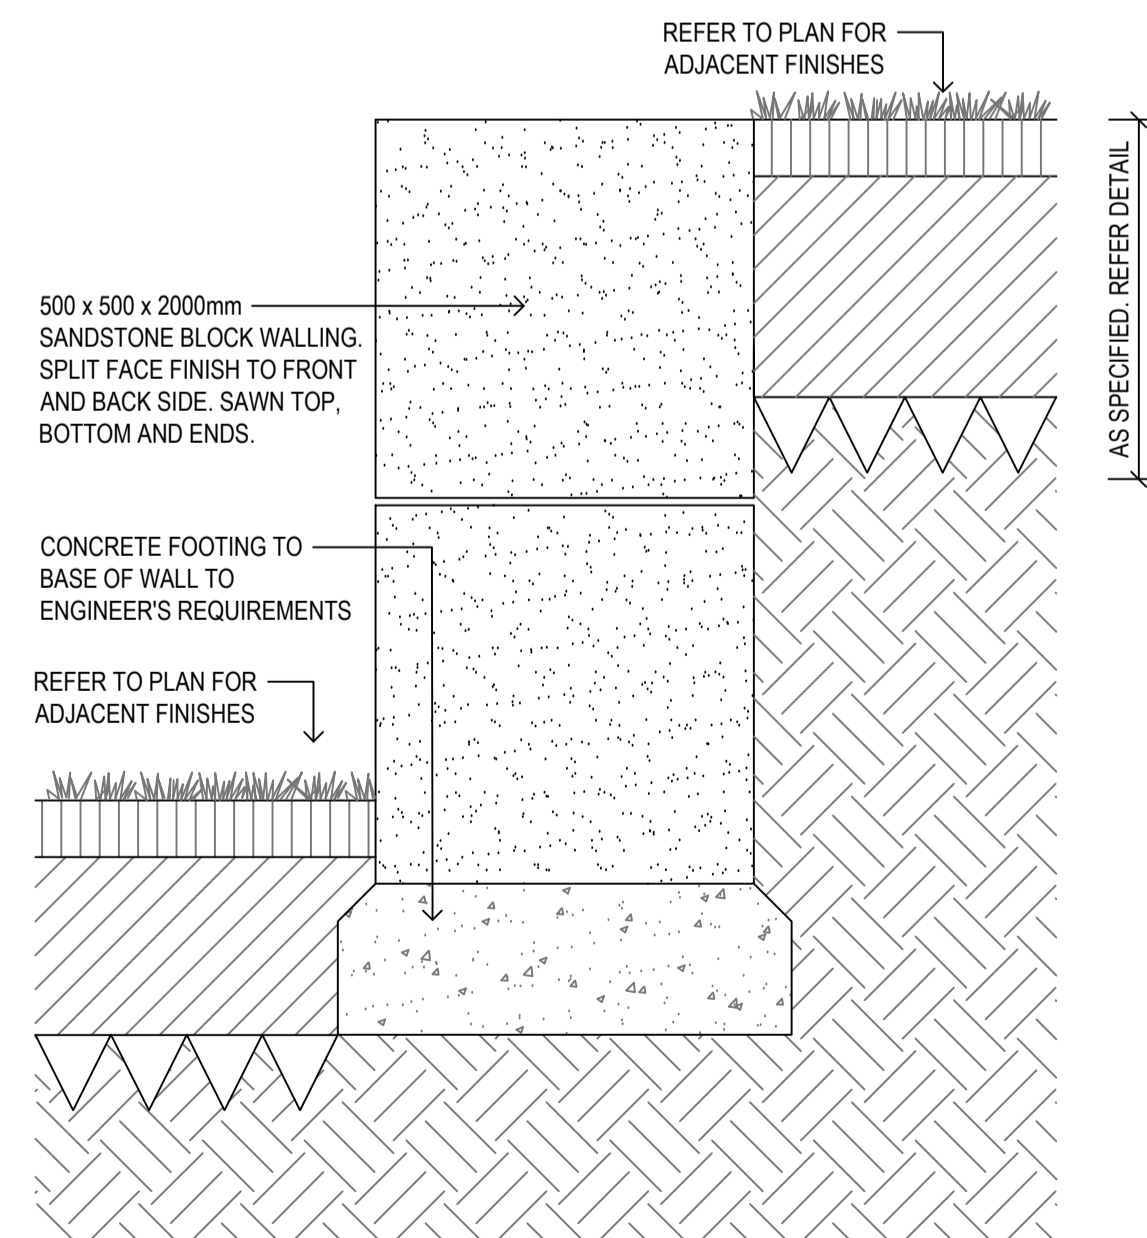


03 RETAINING WALL TYPE 1 DETAIL
4004 1:10

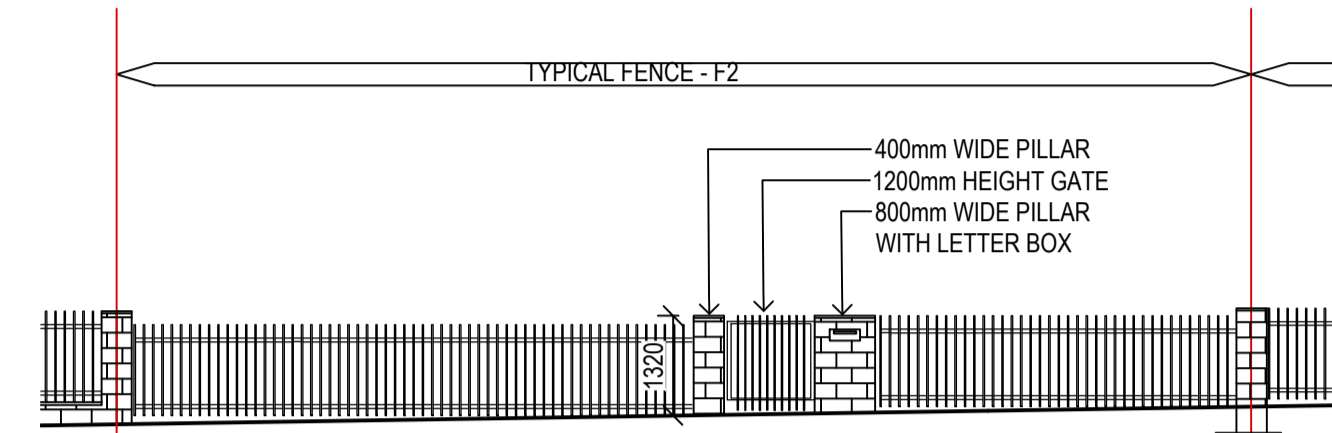

04 TYPICAL FENCE TYPE F2
4004 1:100

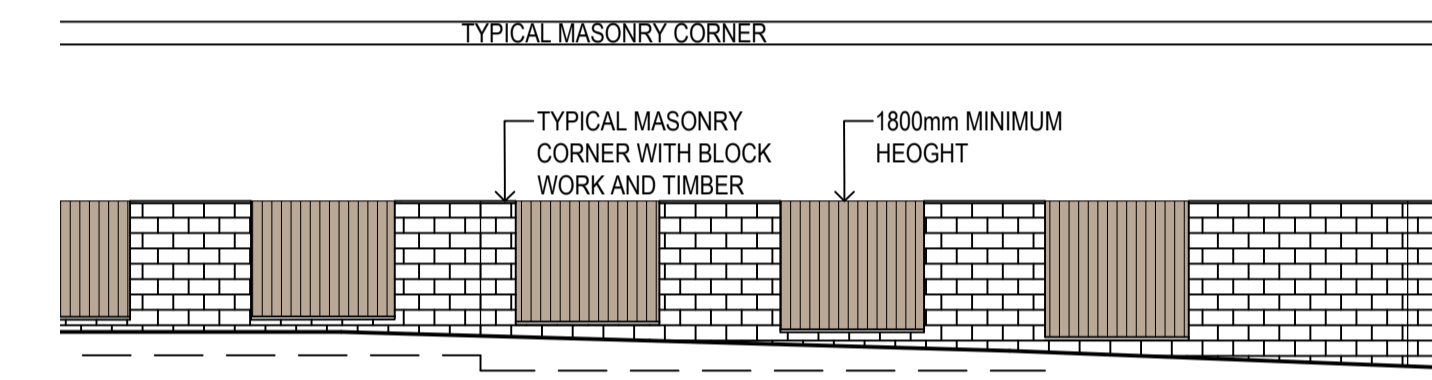

05 TYPICAL FENCE TYPE - MASONRY CORNER
4004 1:100

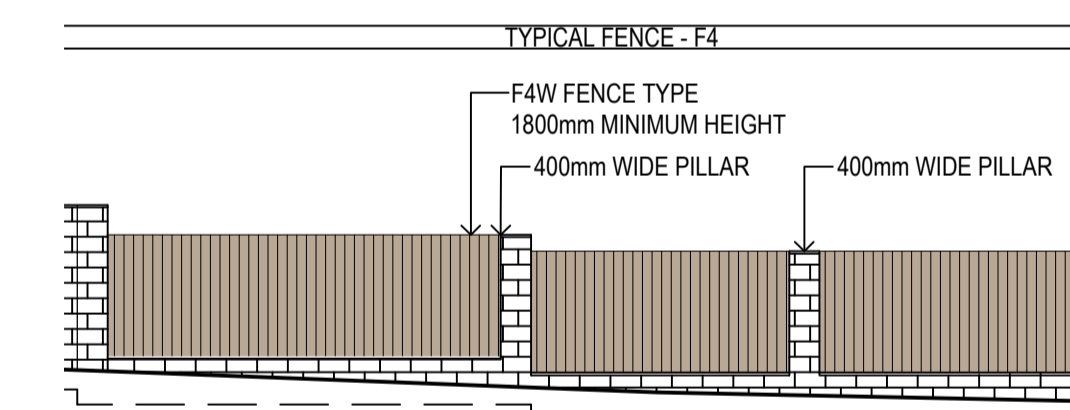

06 TYPICAL FENCE TYPE F4
4004 1:100

NOTE:
LANDSCAPE WORKS OUTSIDE THE EXTENT OF WORKS ARE INDICATIVE ONLY AND DO NOT FORM PART OF THE STAGE 1 DA SUBMISSION

Client
FRASERS PROPERTY
Level 3, Bulling C, 1 Homebush Bay Drive, Rhodes, NSW 2138.
T: +612 9767 2000

Civil and Structural Engineer
WORLEY PARSONS
Level 17, 141 Walker Street, North Sydney NSW 2060
T: 02 8823 6666
E: email@hcoosut.com



Group GSA Pty Ltd ABN 76 002 113 779
Level 7, 80 William St East Sydney NSW
Australia 2011 www.groupgsa.com
T +612 9361 4144 F +612 9332 3458
architecture interior design urban design landscape
nom architect M. Sheldon 3990

Project Title
**The Waterfront
Shell Cove**

Drawing Title
**PRECINCT F & G
LANDSCAPE - DA
DETAILS**

Scale AS SHOWN

Drawing created (date) 07/05/2018

By OK

Plotted and checked by OK

Verified KE

Approved KE

Drawing No Issue

13294 - PFG-4004 D

File Plot Date

P113294 Shell Cove SDATES

This drawing is the copyright of Group GSA Pty Ltd and may not be altered, reproduced or transmitted in any form or by any means in part or in whole without the written permission of Group GSA Pty Ltd. All levels and dimensions are to be checked and verified on site prior to the commencement of any work, making of shop drawings or fabrication of components. Do not scale drawings. Use figured Dimensions.