

49 BEACH ROAD
BATEMANS BAY NSW 2536


STAGE 1B LANDSCAPE DA DOCUMENTATION

KEY PLAN



DRAWING REGISTER

DRAWING NUMBER	DRAWING NAME	SCALE / SIZE
LDA-00	LANDSCAPE COVER SHEET	N/A
LDA-01	EXISTING TREE PLAN	1:500 @ A3
LDA-02	STAGE 1B LANDSCAPE MASTERPLAN	1:500 @ A3
LDA-03	INDICATIVE PLANT PALETTE	N/A

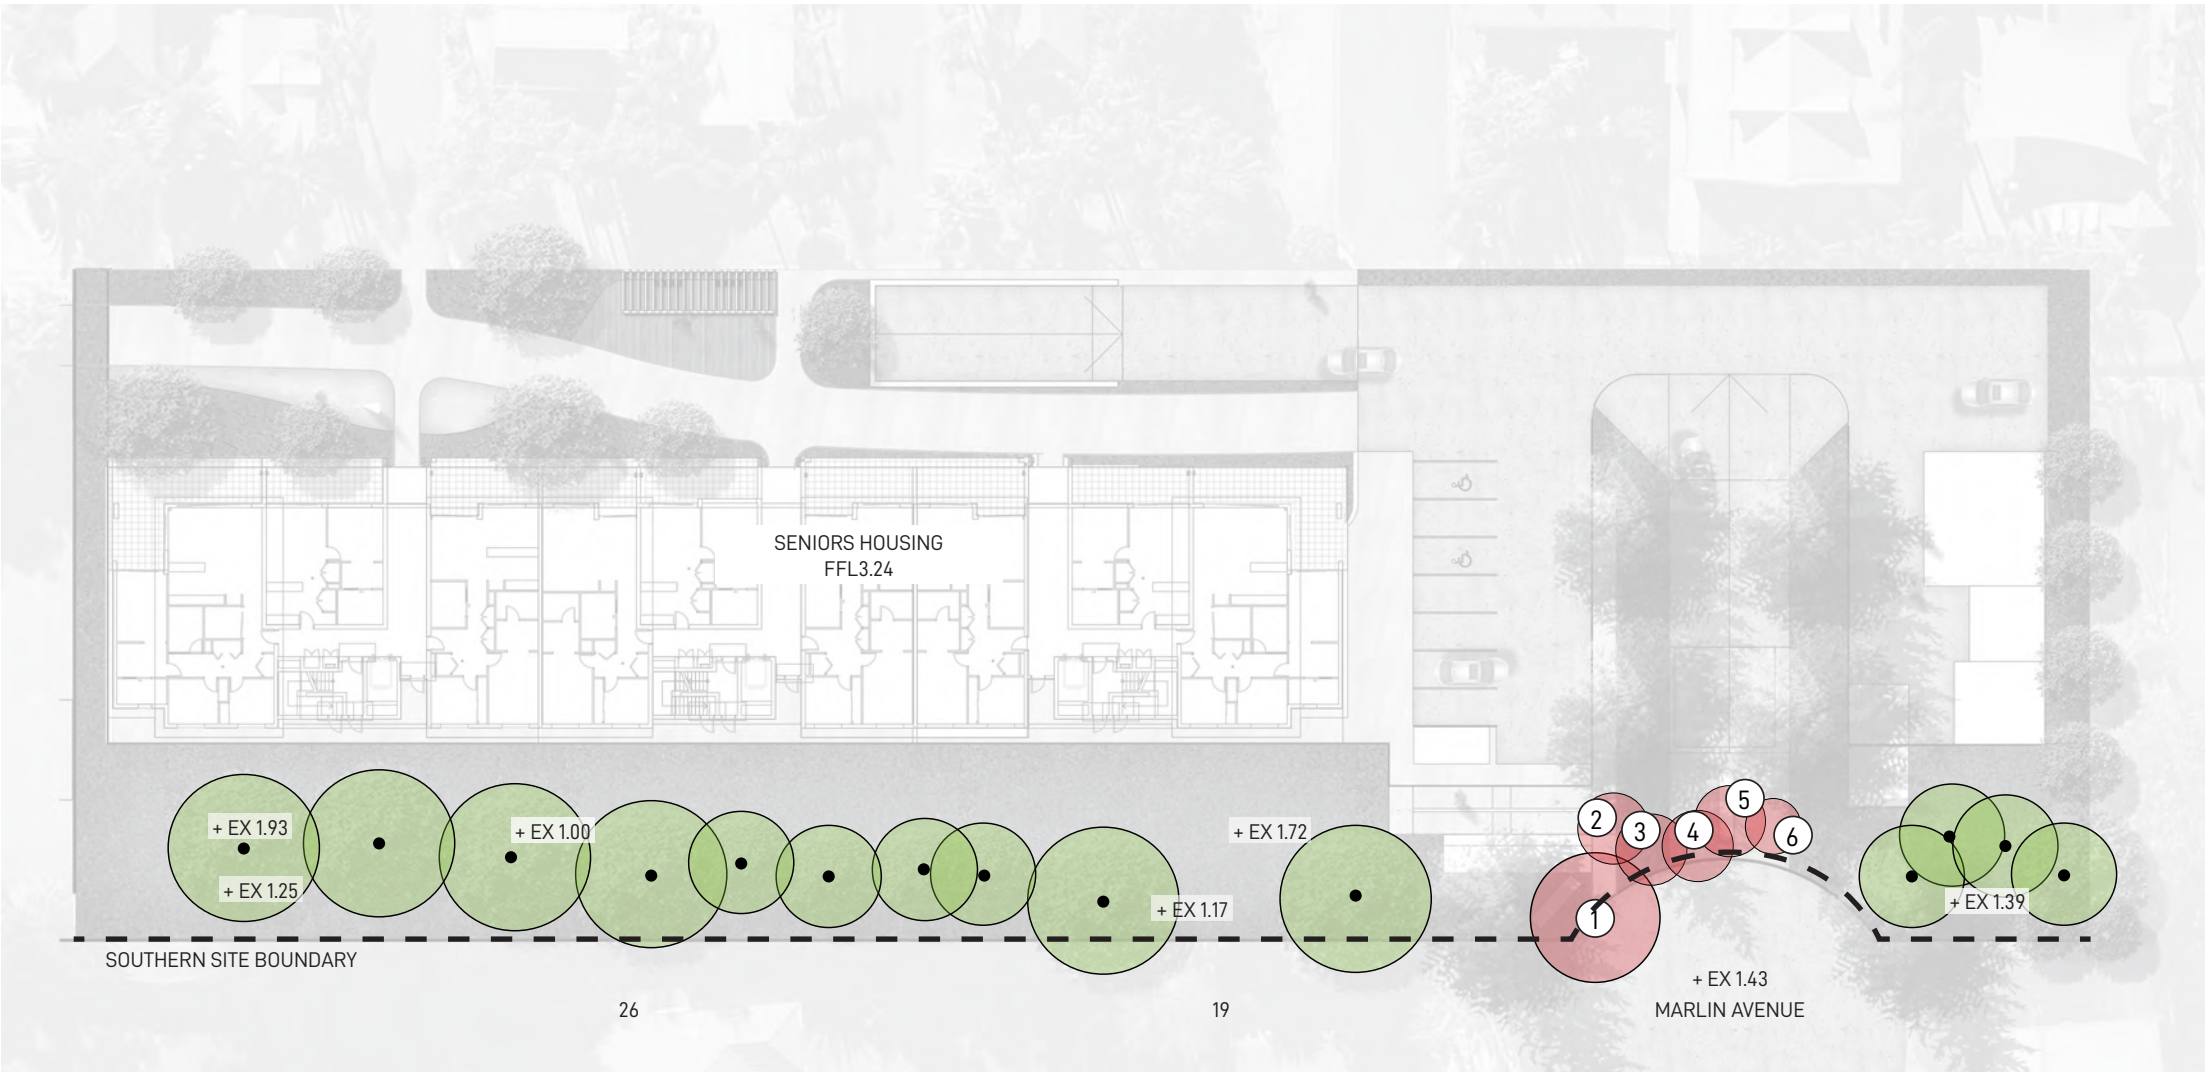

EXISTING TREE SCHEDULE


 Existing tree to be removed

 Existing tree to be retained

ID	DESCRIPTION	EXISTING HEIGHT*	PROPOSED ACTION
1	Pine	12m	Remove
2	Palm	5m	Remove
3	Palm	5m	Remove
4	Palm	5m	Remove
5	Palm	4m	Remove
6	Palm	3.5m	Remove

* Existing tree heights sourced from survey drawing prepared by Rygate & West Surveyors dated 24.10.2018


EXISTING TREE PLAN

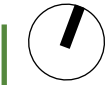

1:500 / A3

0 2 4 6 8 10m

| | | | |

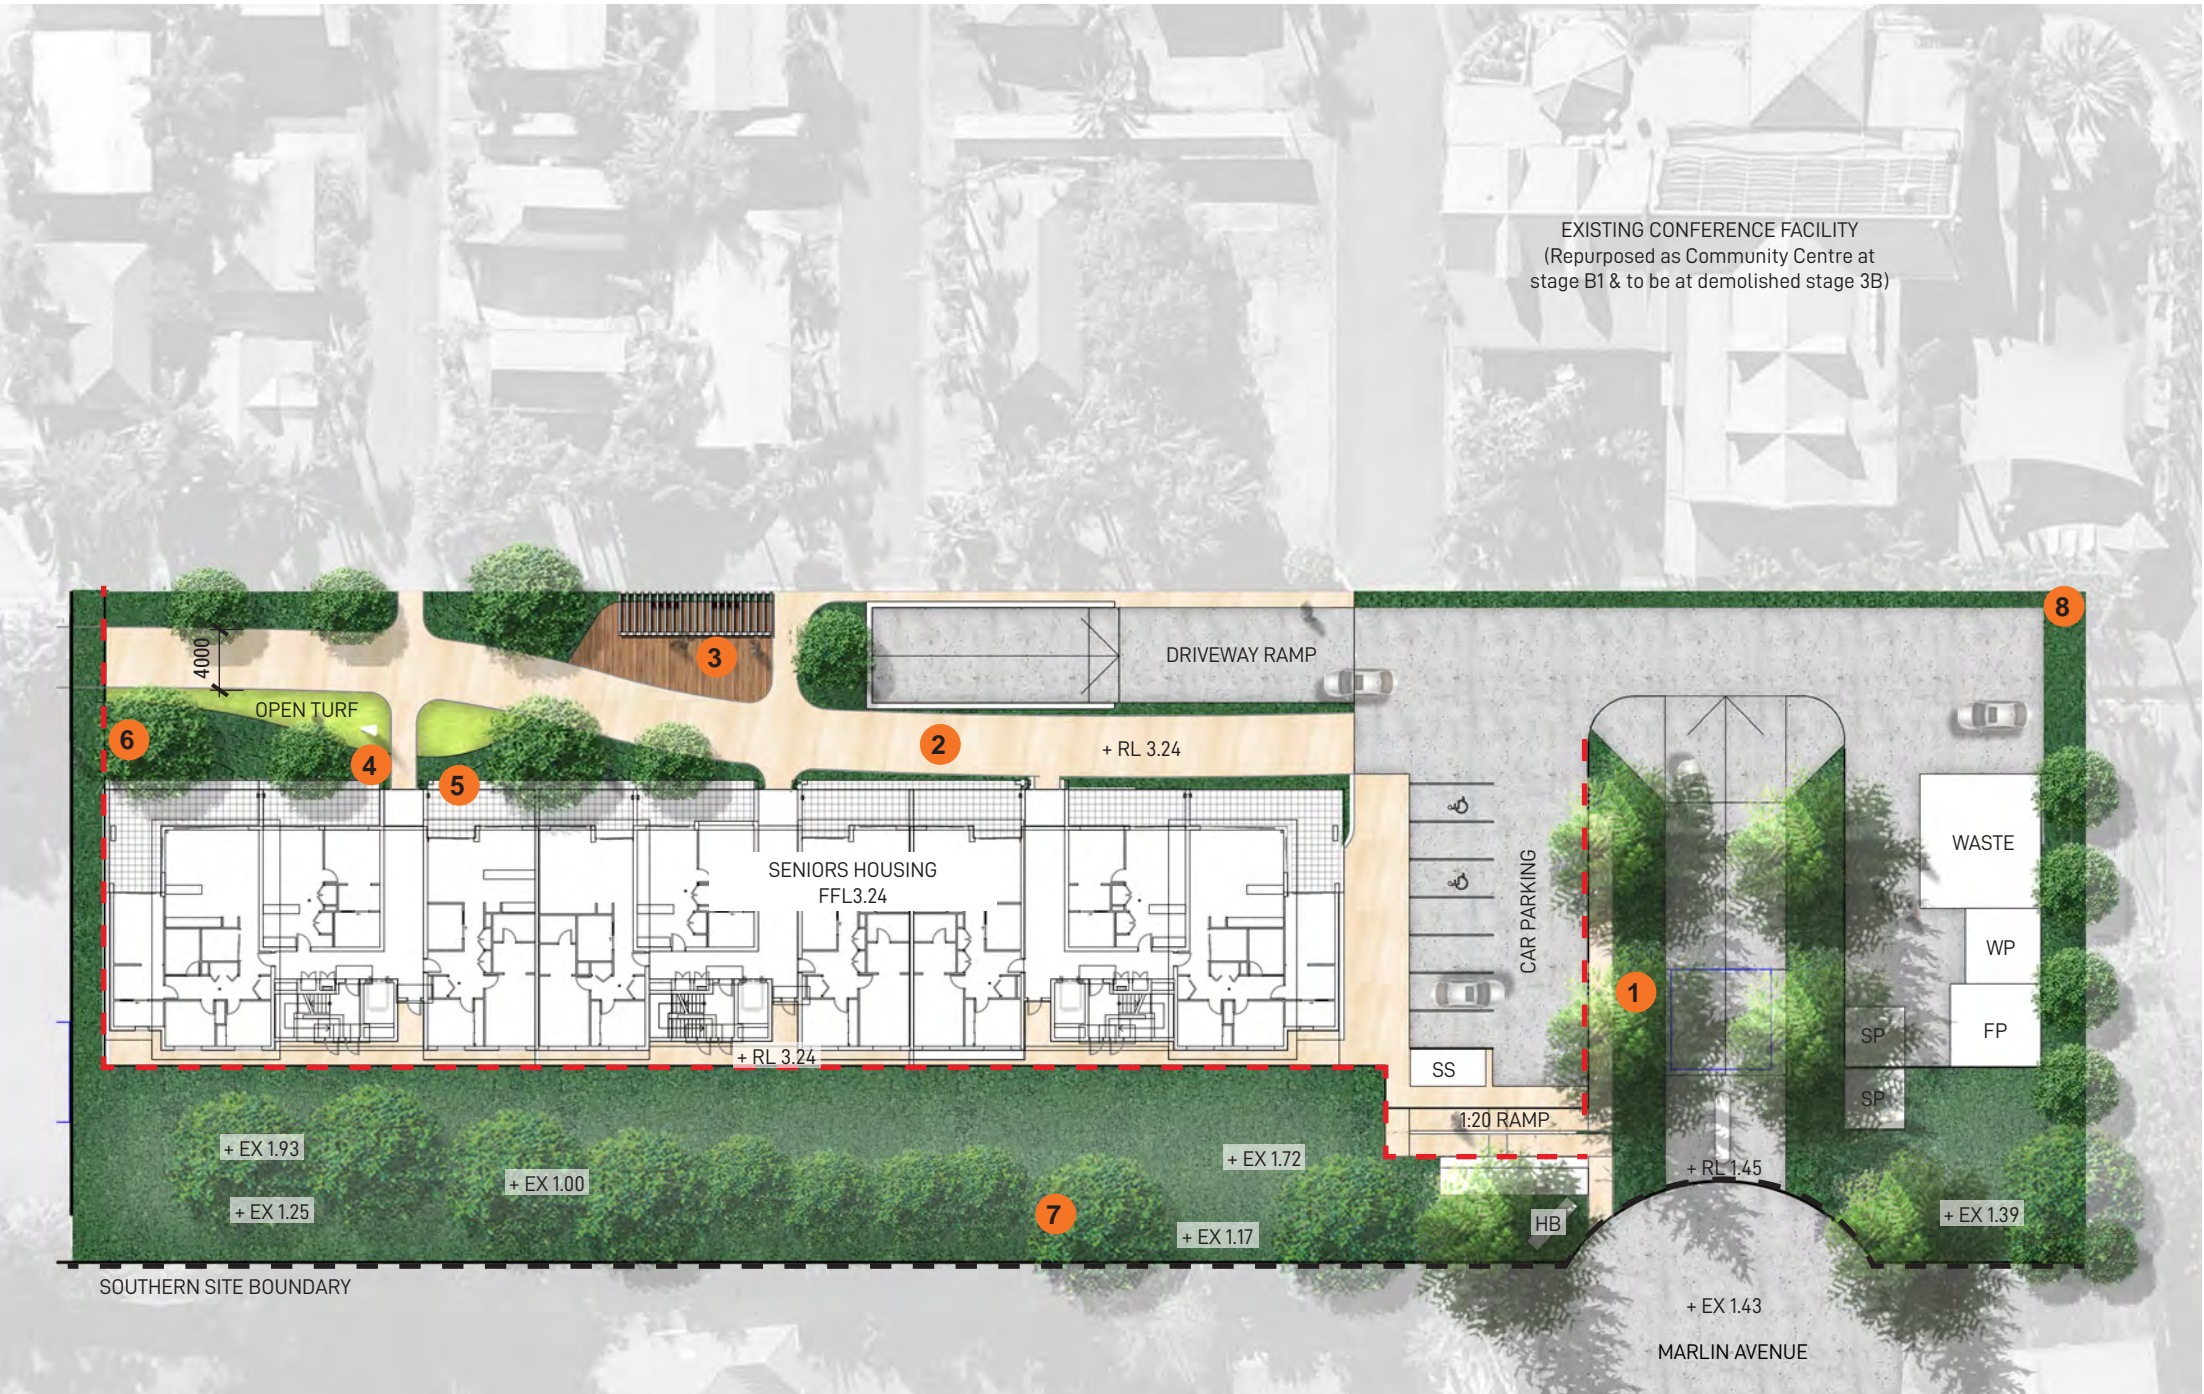

KEY PLAN



LEGEND


- Site boundary
- Edge of podium
- FFL Finished floor level
- EX Existing spot level
- WP Water pump room
- FP Fire pump room
- SS Substation
- HB Hydrant booster
- SP Sewer pump
- 1 Norfolk Island Pine Trees accentuating site entry points
- 2 Fire truck path integrated in landscape areas
- 3 Potential for differentiating paving treatment and communal gathering space
- 4 Opportunity for public art
- 5 Retaining wall and fencing denoting private terraces
- 6 Mounded garden area to achieve adequate soil depth for tree planting
- 7 Existing trees to be retained and protected
- 8 Proposed screen planting

STAGE 1B LANDSCAPE MASTERPLAN

TREES



SHRUBS

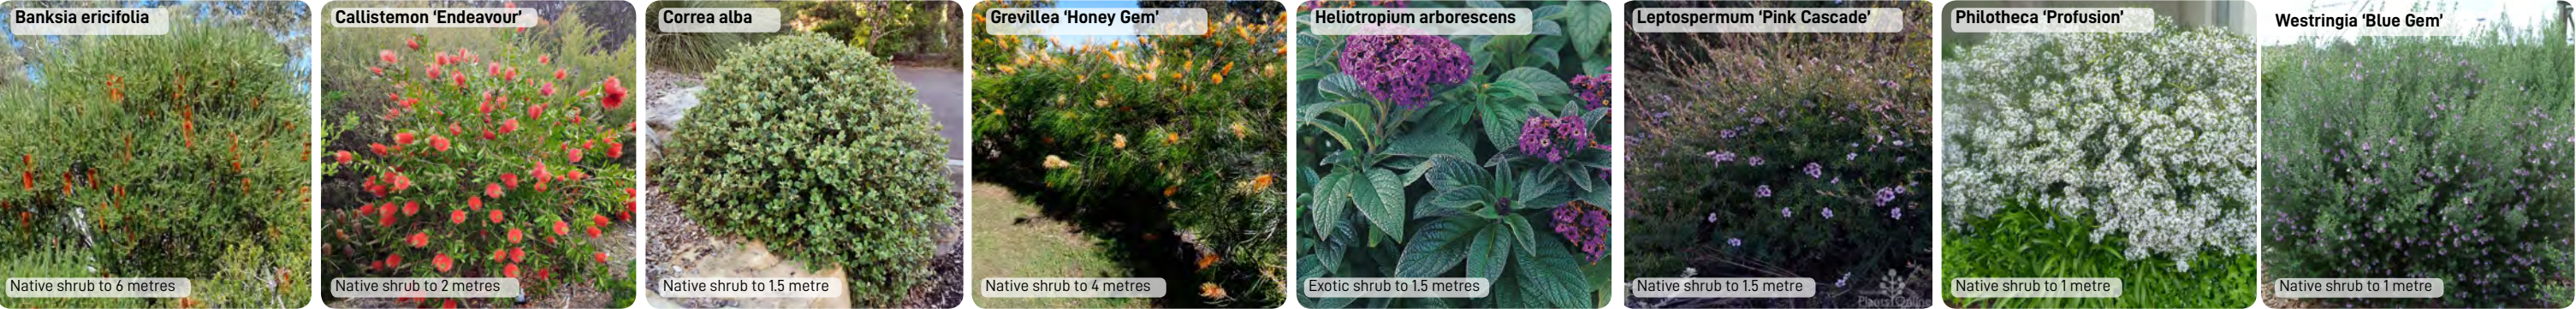

GROUNDCOVERS AND GRASSES



NOTE

Plant installation sizes and final species selection is subject to nursery availability at the time of plant procurement. The Landscape Architect is to approve plant sizes prior to ordering. Final plant quantities to be confirmed at CC stage.