

Civic Place cross section C - C'  
1:50 @ A1

0 0.5 1 2.5m

Client




Consultant

Revisions

Issue	Date	Description	Drawn	Check
A	03.05.18	For Development Application	SW	JH
B	18.05.18	For Development Application	SW	JH
C	19.10.18	For Development Application	SW	JH
D	21.05.19	For DA - Updated Extent of Works	SW	JH

JMD design

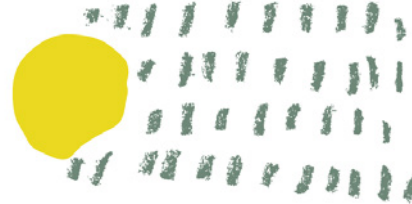


190 James Street  
Redfern NSW 2016  
T (02) 9310 5644  
info@jmdesign.com.au

Project  
Parramatta Square Public Domain  
Drawing title  
Public Domain Section C-C'

Date  
May 2019  
Scale  
1:50 @ A1

Drawing No.  
Lo8  
Issue No.  
D



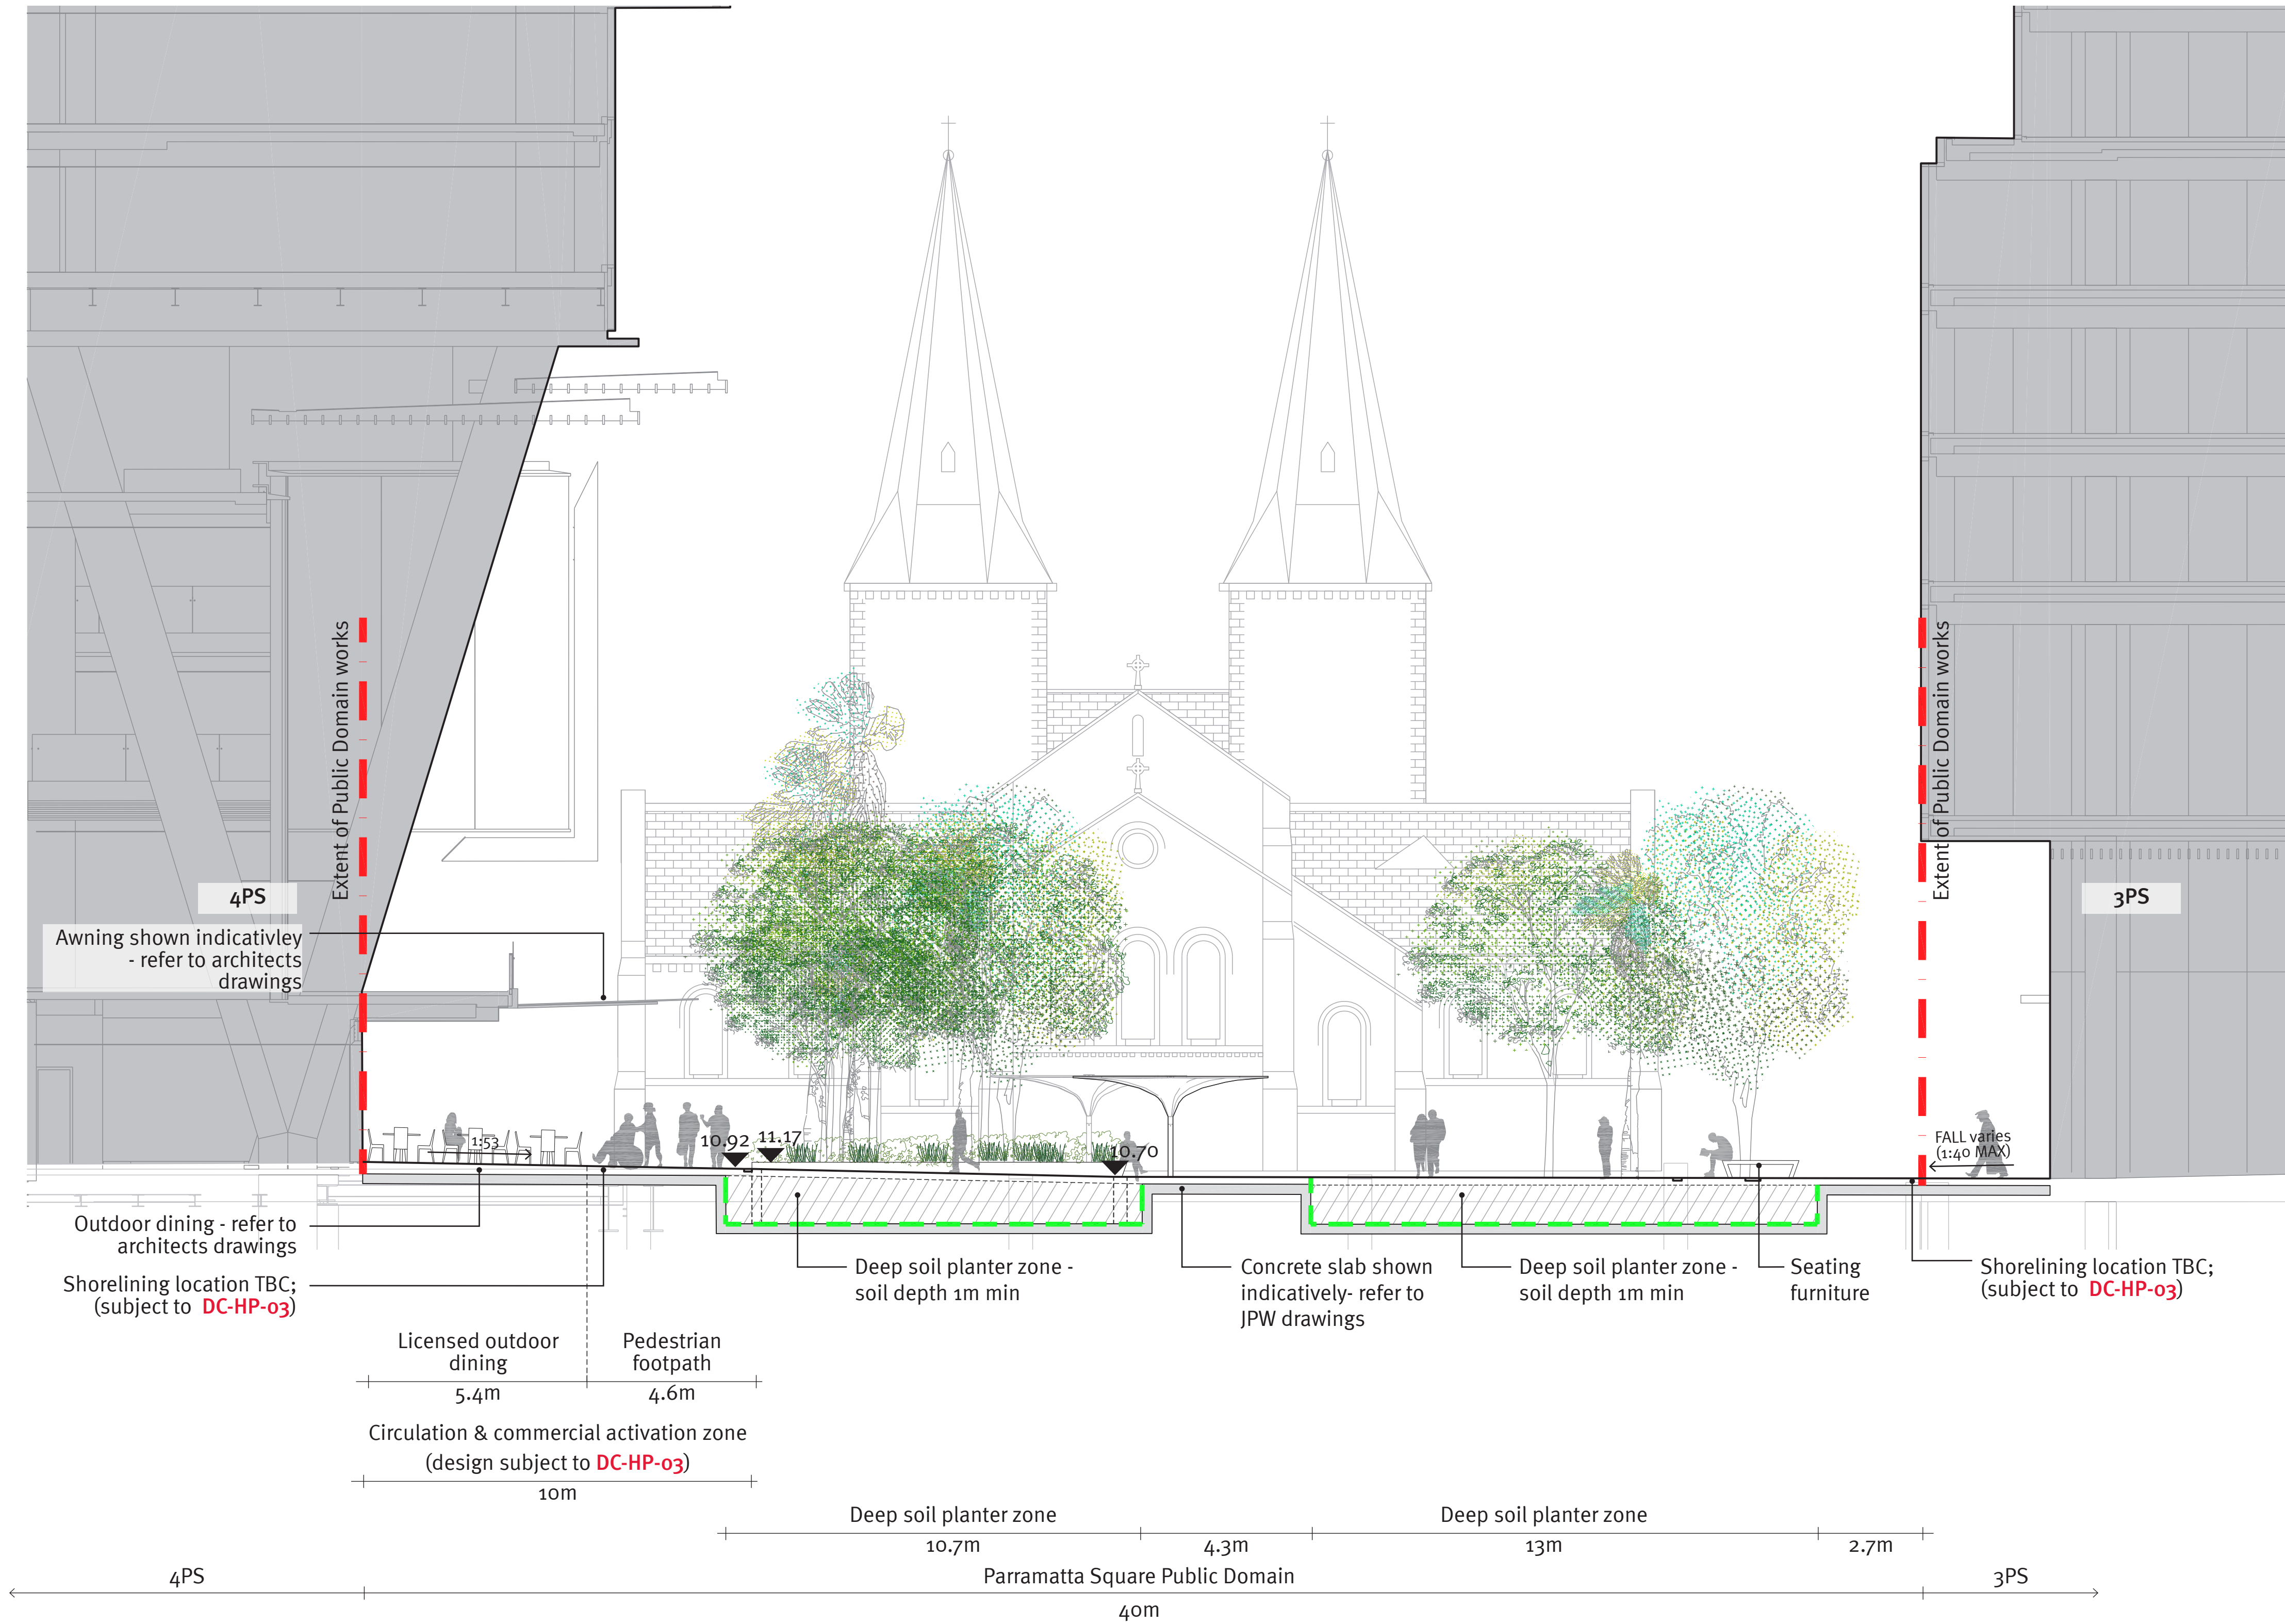

Parramatta Sq cross section D - D'

1:100 @ A1



Client



Consultant

Revisions

Issue	Date	Description	Drawn	Check
A	03.05.18	For Development Application	SW	JH
B	18.05.18	For Development Application	SW	JH
C	19.10.18	For Development Application	SW	JH
D	21.05.19	For DA - Updated Extent of Works	SW	JH

JMD design



190 James Street  
Redfern NSW 2016  
T (02) 9310 5644  
info@jmdesign.com.au

Project  
Parramatta Square Public Domain  
Drawing title  
Public Domain Section D-D'

Date  
May 2019  
Scale  
1:100 @ A1

Drawing No. Issue No.  
Log D

Outdoor Dining Awning Detail  
(by Architects - JPW)

