






Use figured dimensions in preference to scales
Please notify the Landscape Architect before proceeding if any anomaly is found between this drawing and conditions on site.



AMENDMENTS

Issue	Date	Details	Initial
A	25.11.18	Council Development Application	JA

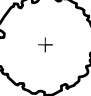LEGEND

-  new street tree
Tristaniopsis "Luscious"
-  new street tree
Lagerstroemia indica
-  tree planting
to garden
-  shrub planting
-  groundcover planting

PROPOSED PLANT SPECIES

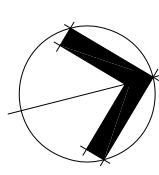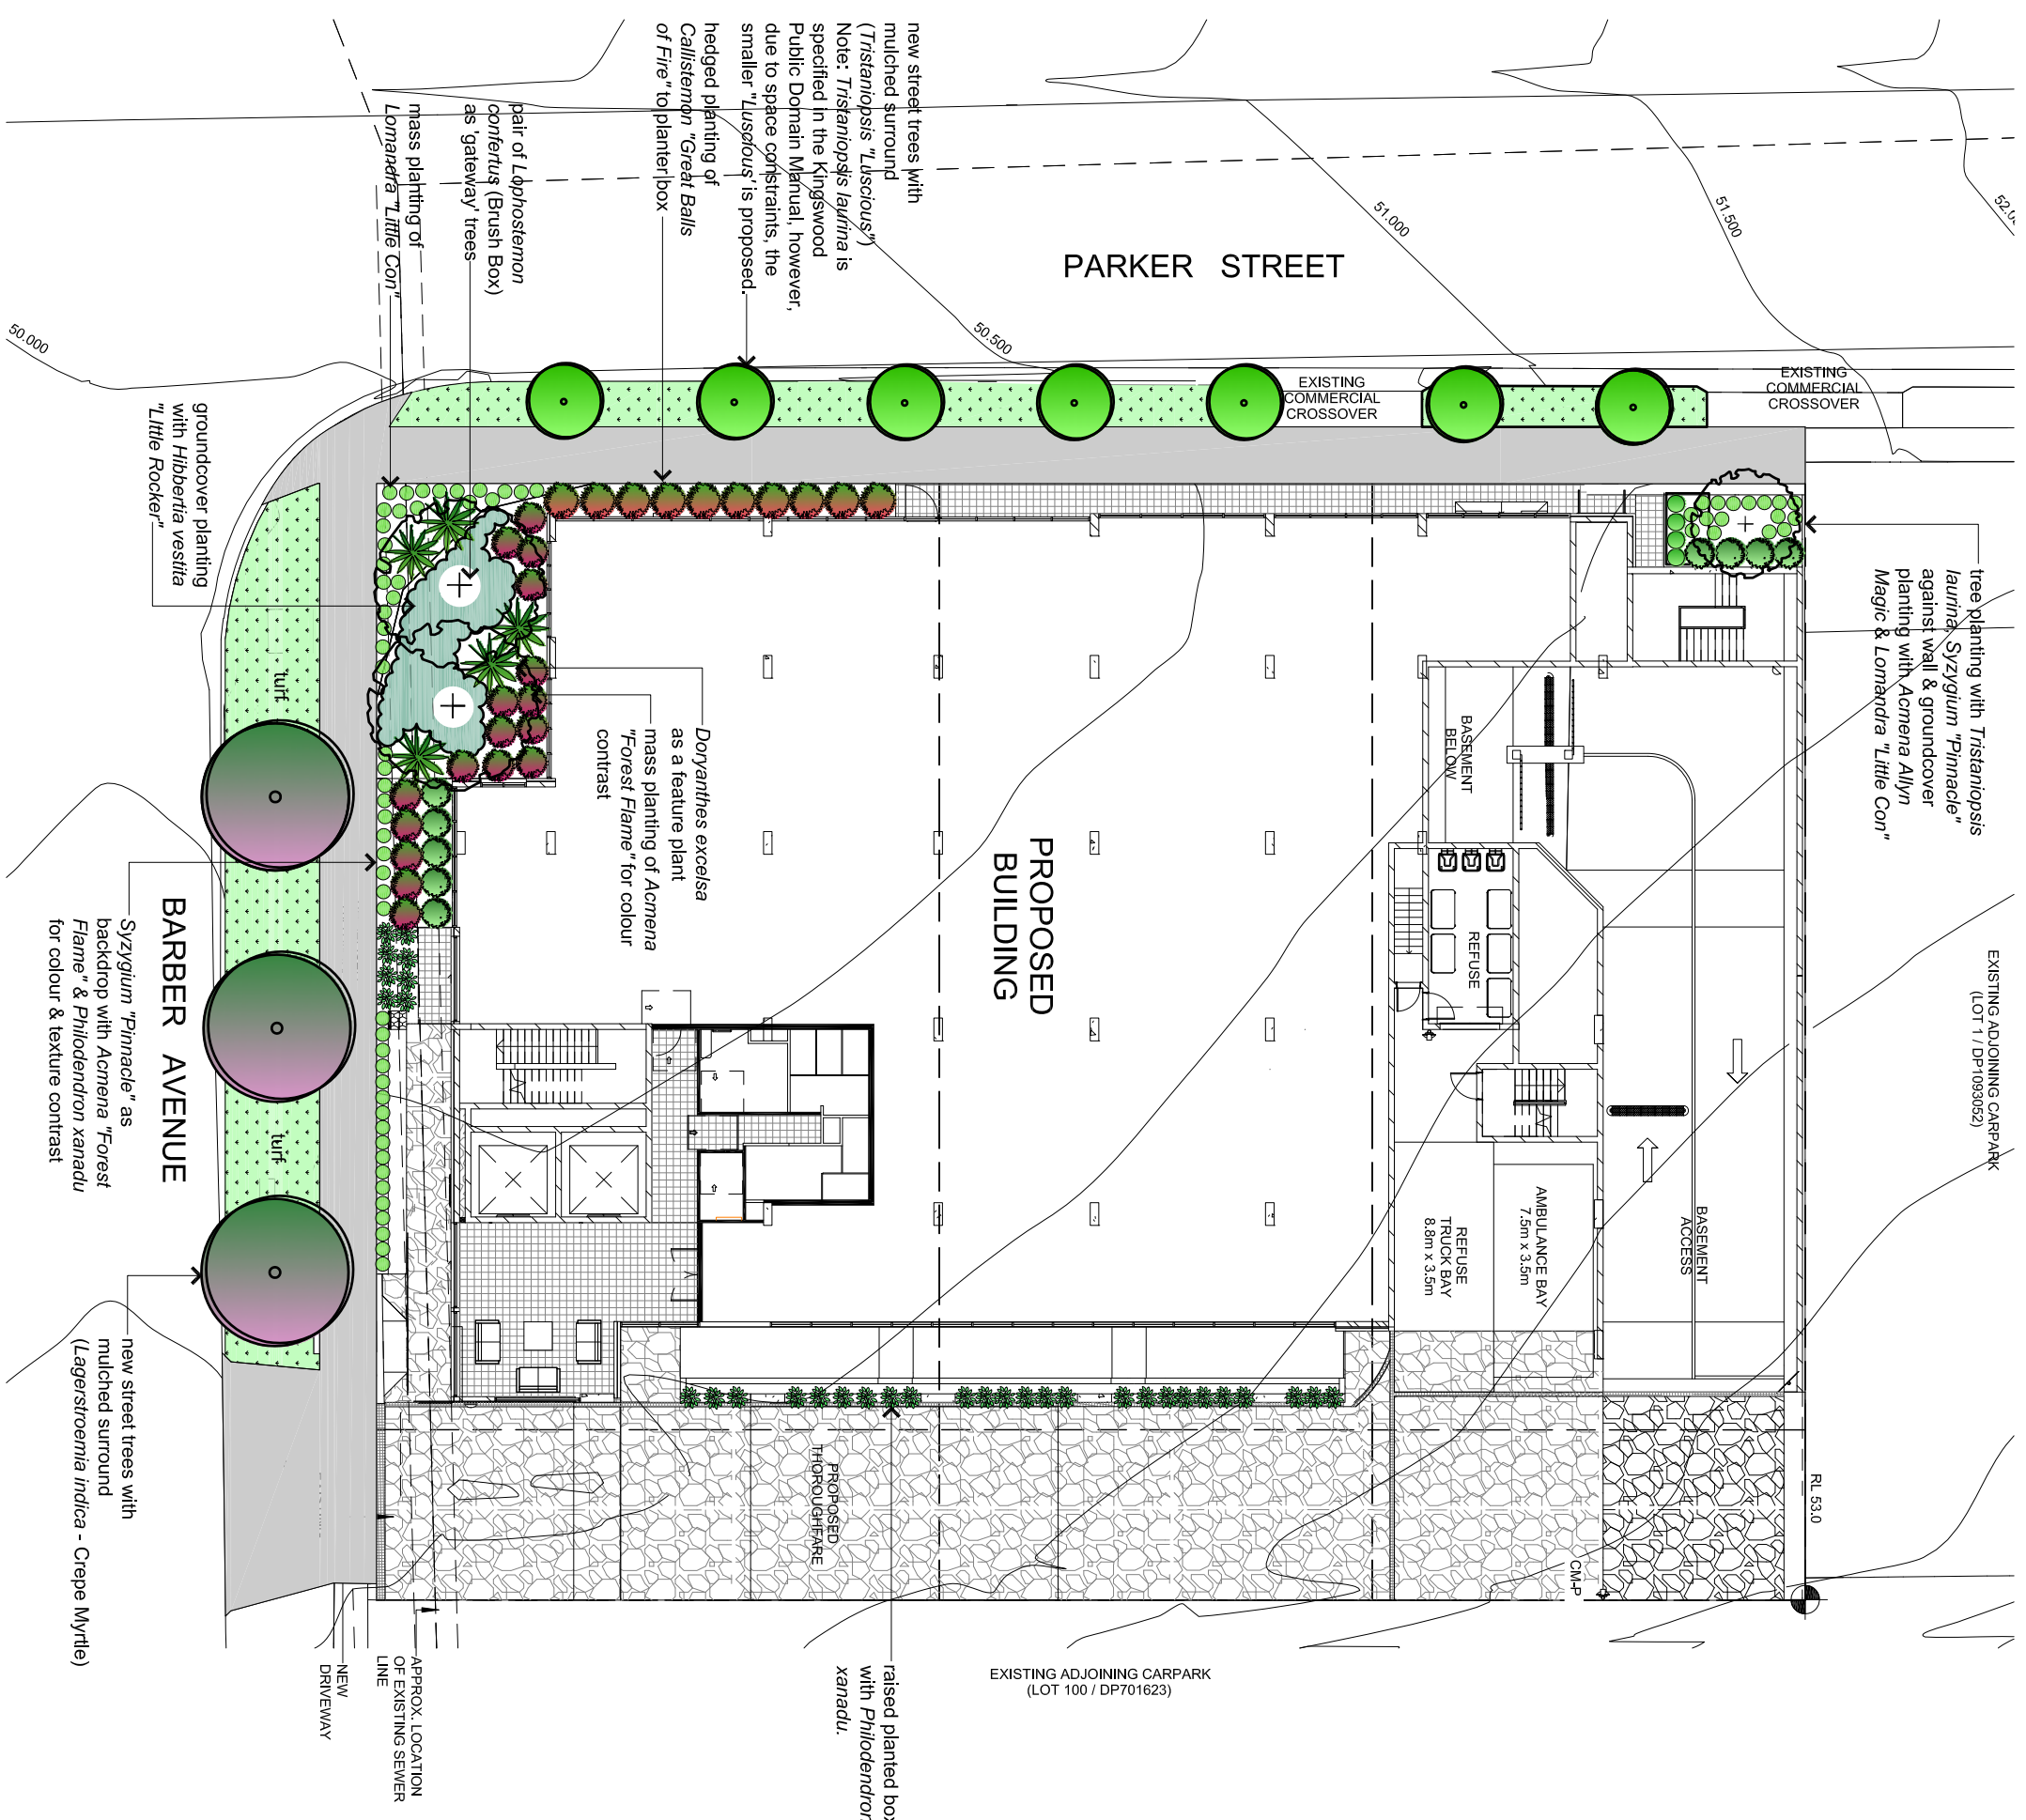

© Jackie Amos Landscape Architect 2018
This drawing must not be relied upon for any purpose other than that for which it was prepared or by any person or corporation other than the referred client.

Jackie Amos Landscape Architect
46 Skekham Street
CENTENARY HTS Q.4300
T 07 4635 7460
M 0427 667748
jamosh@kkipond.net.au

Project Title
NEPEAN HEALTH HUB

Client
Aspect

Drawing Title
Development Application
Landscape Plan

Drawn JA Checked JA
Drawing Number
1859-01

Date November 2018 **Issue** A






Scale 1:250 @ A3 paper size
metres 0 1.25 5


Use figured dimensions in preference to scales
Please notify the Landscape Architect before proceeding if any anomaly is found between this drawing and conditions on site.

AMENDMENTS


Issue	Date	Details	Initial
A	25.11.18	Council Development Application	JA

LEGEND

-  new street tree
Tristanopsis "Luscious"
-  new street tree
Lagerstroemia indica
-  tree planting
to garden
-  shrub planting
-  groundcover planting

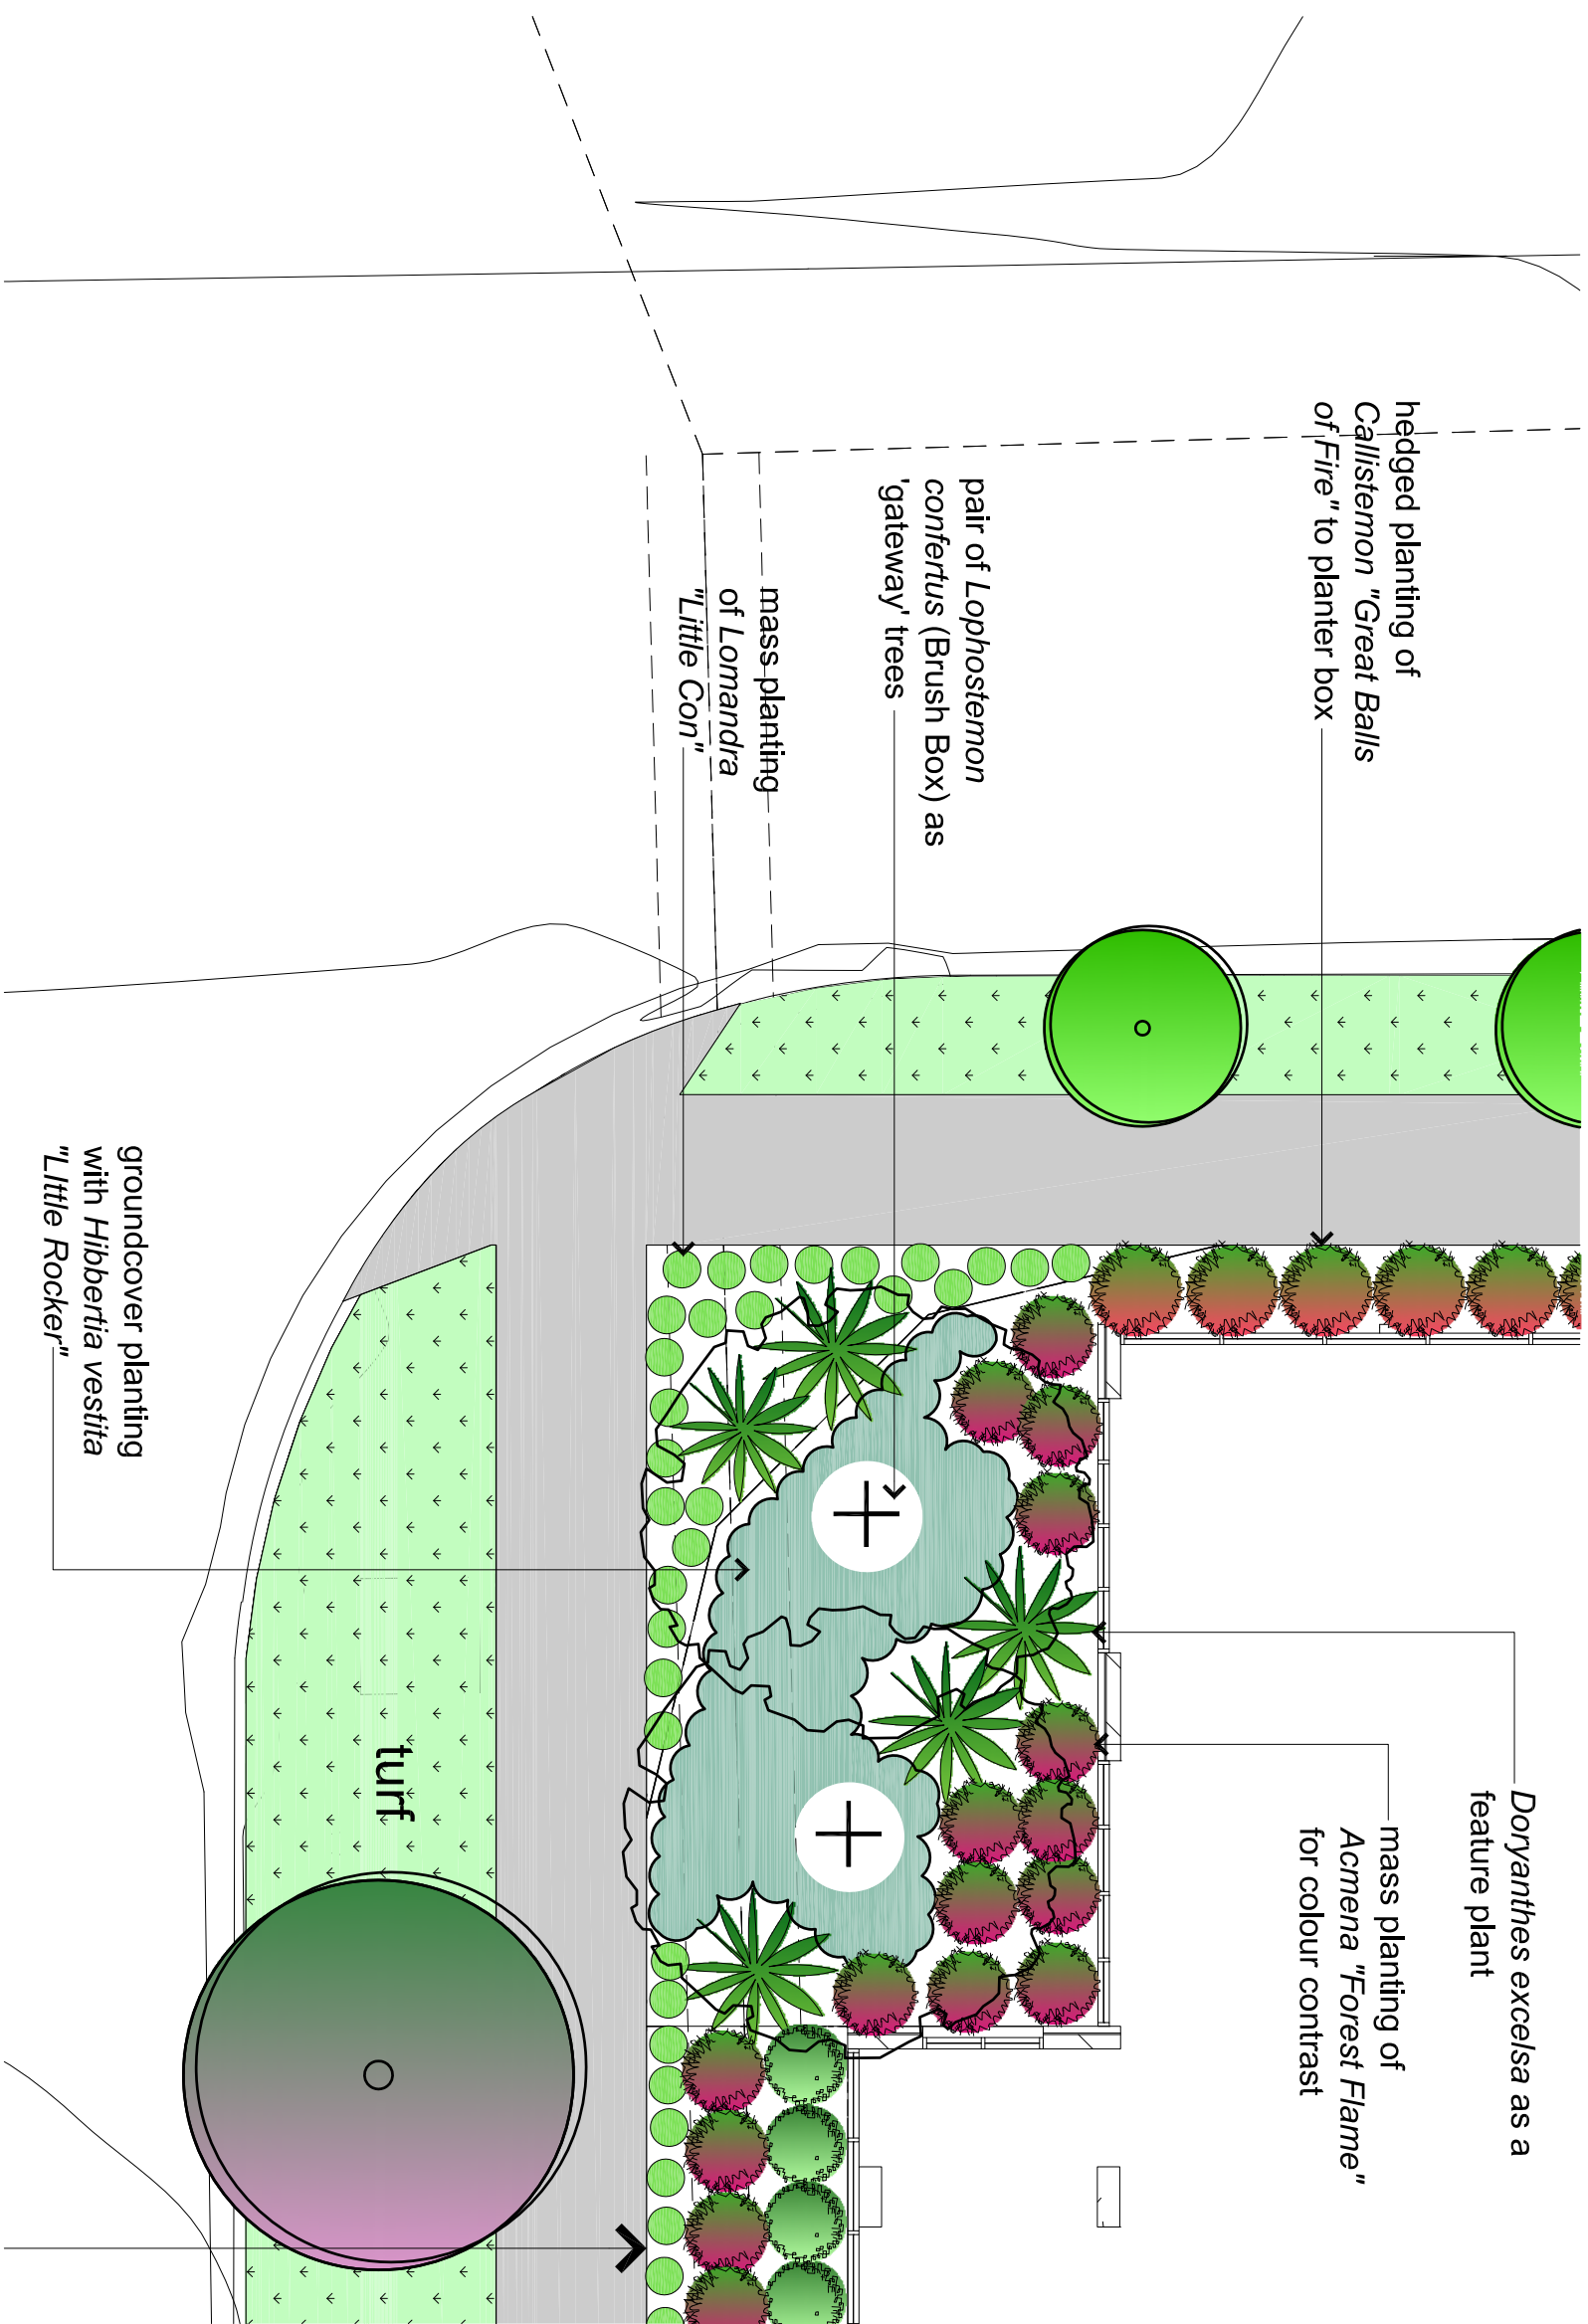

PROPOSED 'GATEWAY' PLANT SPECIES

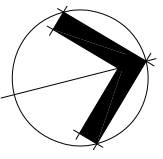

© Jackie Amos Landscape Architect 2018
This drawing must not be relied upon for any purpose other than that for which it was prepared or by any person or corporation other than the referred client.

Jackie Amos Landscape Architect
46 Skelham Street
CENTENARY HTS Q.4350
T 07 4635 7460
M 0427 667748
jamosh@klgpond.net.au

Project Title
NEPEAN HEALTH HUB
Client
Aspect

Drawing Title
Development Application
'Gateway' Landscape Plan
Drawn JA **Checked** JA
Drawing Number
1859-02
Date November 2018 **Issue** A
Scale 1:100 @ A3 paper size
metres 0 .5 1 1.5 2 2.5