## GOOD SAMARITAN CATHOLIC COLLEGE

401 HOXTON PARK ROAD HINCHINBROOK NSW 2168

### **DEVELOPMENT APPLICATION**



DA DR	AWING LIST	
DWG	DESCRIPTION	SCALE
DA		
DA00_A	COVER SHEET & LOCATION PLAN	
DA01_A	EXISTING SITE PLAN	1:1000
DA02_A	DEMOLITION SITE PLAN	1:1000
DA03_A	PROPOSED SITE PLAN	1:1000
DA11_A	EXISTING GROUND FLOOR PLANS	1:200
DA12_A	EXISTING FIRST FLOOR PLANS	1:200
DA21_A	DEMOLITION GROUND FLOOR PLAN	1:200
DA22_A	DEMOLITION FIRST FLOOR PLAN	1:200
DA23_A	DEMOLITION ROOF PLAN	1:200
DA31_A	PROPOSED GROUND FLOOR PLAN	1:200
DA32_A	PROPOSED FIRST FLOOR PLAN	1:200
DA33_A	PROPOSED ROOF PLAN	1:200
DA41_A	PROPOSED ELEVATIONS SHEET 1	1:200
DA42_A	PROPOSED ELEVATIONS SHEET 2	1:200
DA51_A	PROPOSED SECTIONS	1:200
DA61_A	SHADOW DIAGRAMS JUNE 22ND	1:500
DA62_A	SHADOW DIAGRAMS DECEMBER 22ND	1:500
DA71_A	COLOUR AND FINISHES SCHEDULE	
DA81	3D PERSPECTIVE - SHEET 1	

Engineering Consultant

Engineering Consultant Structural Engineer Consultant

**JDH** architects JDH ARCHITECTS PTY. LTD. info@jdharchitects.com.au ABN 27 110 978 802 ACN 110 978 802 NOMINATED ARCHITECT: JAYNE HARRISON (7403)

SYDNEY CATHOLIC SCHOOLS 38 RENWICK STREET LEICHHARDT NSW, 2040 Telephone:(02) 9569 6111 www.sydcatholicschools.nsw.edu.au

Project Name GOOD SAMARITAN CATHOLIC COLLEGE

401 HOXTON PARK ROAD HINCHINBROOK NSW 2168


**COVER SHEET & LOCATION PLAN** 

Checked:JH

Project No. Drawing No. 1006 DA00\_A





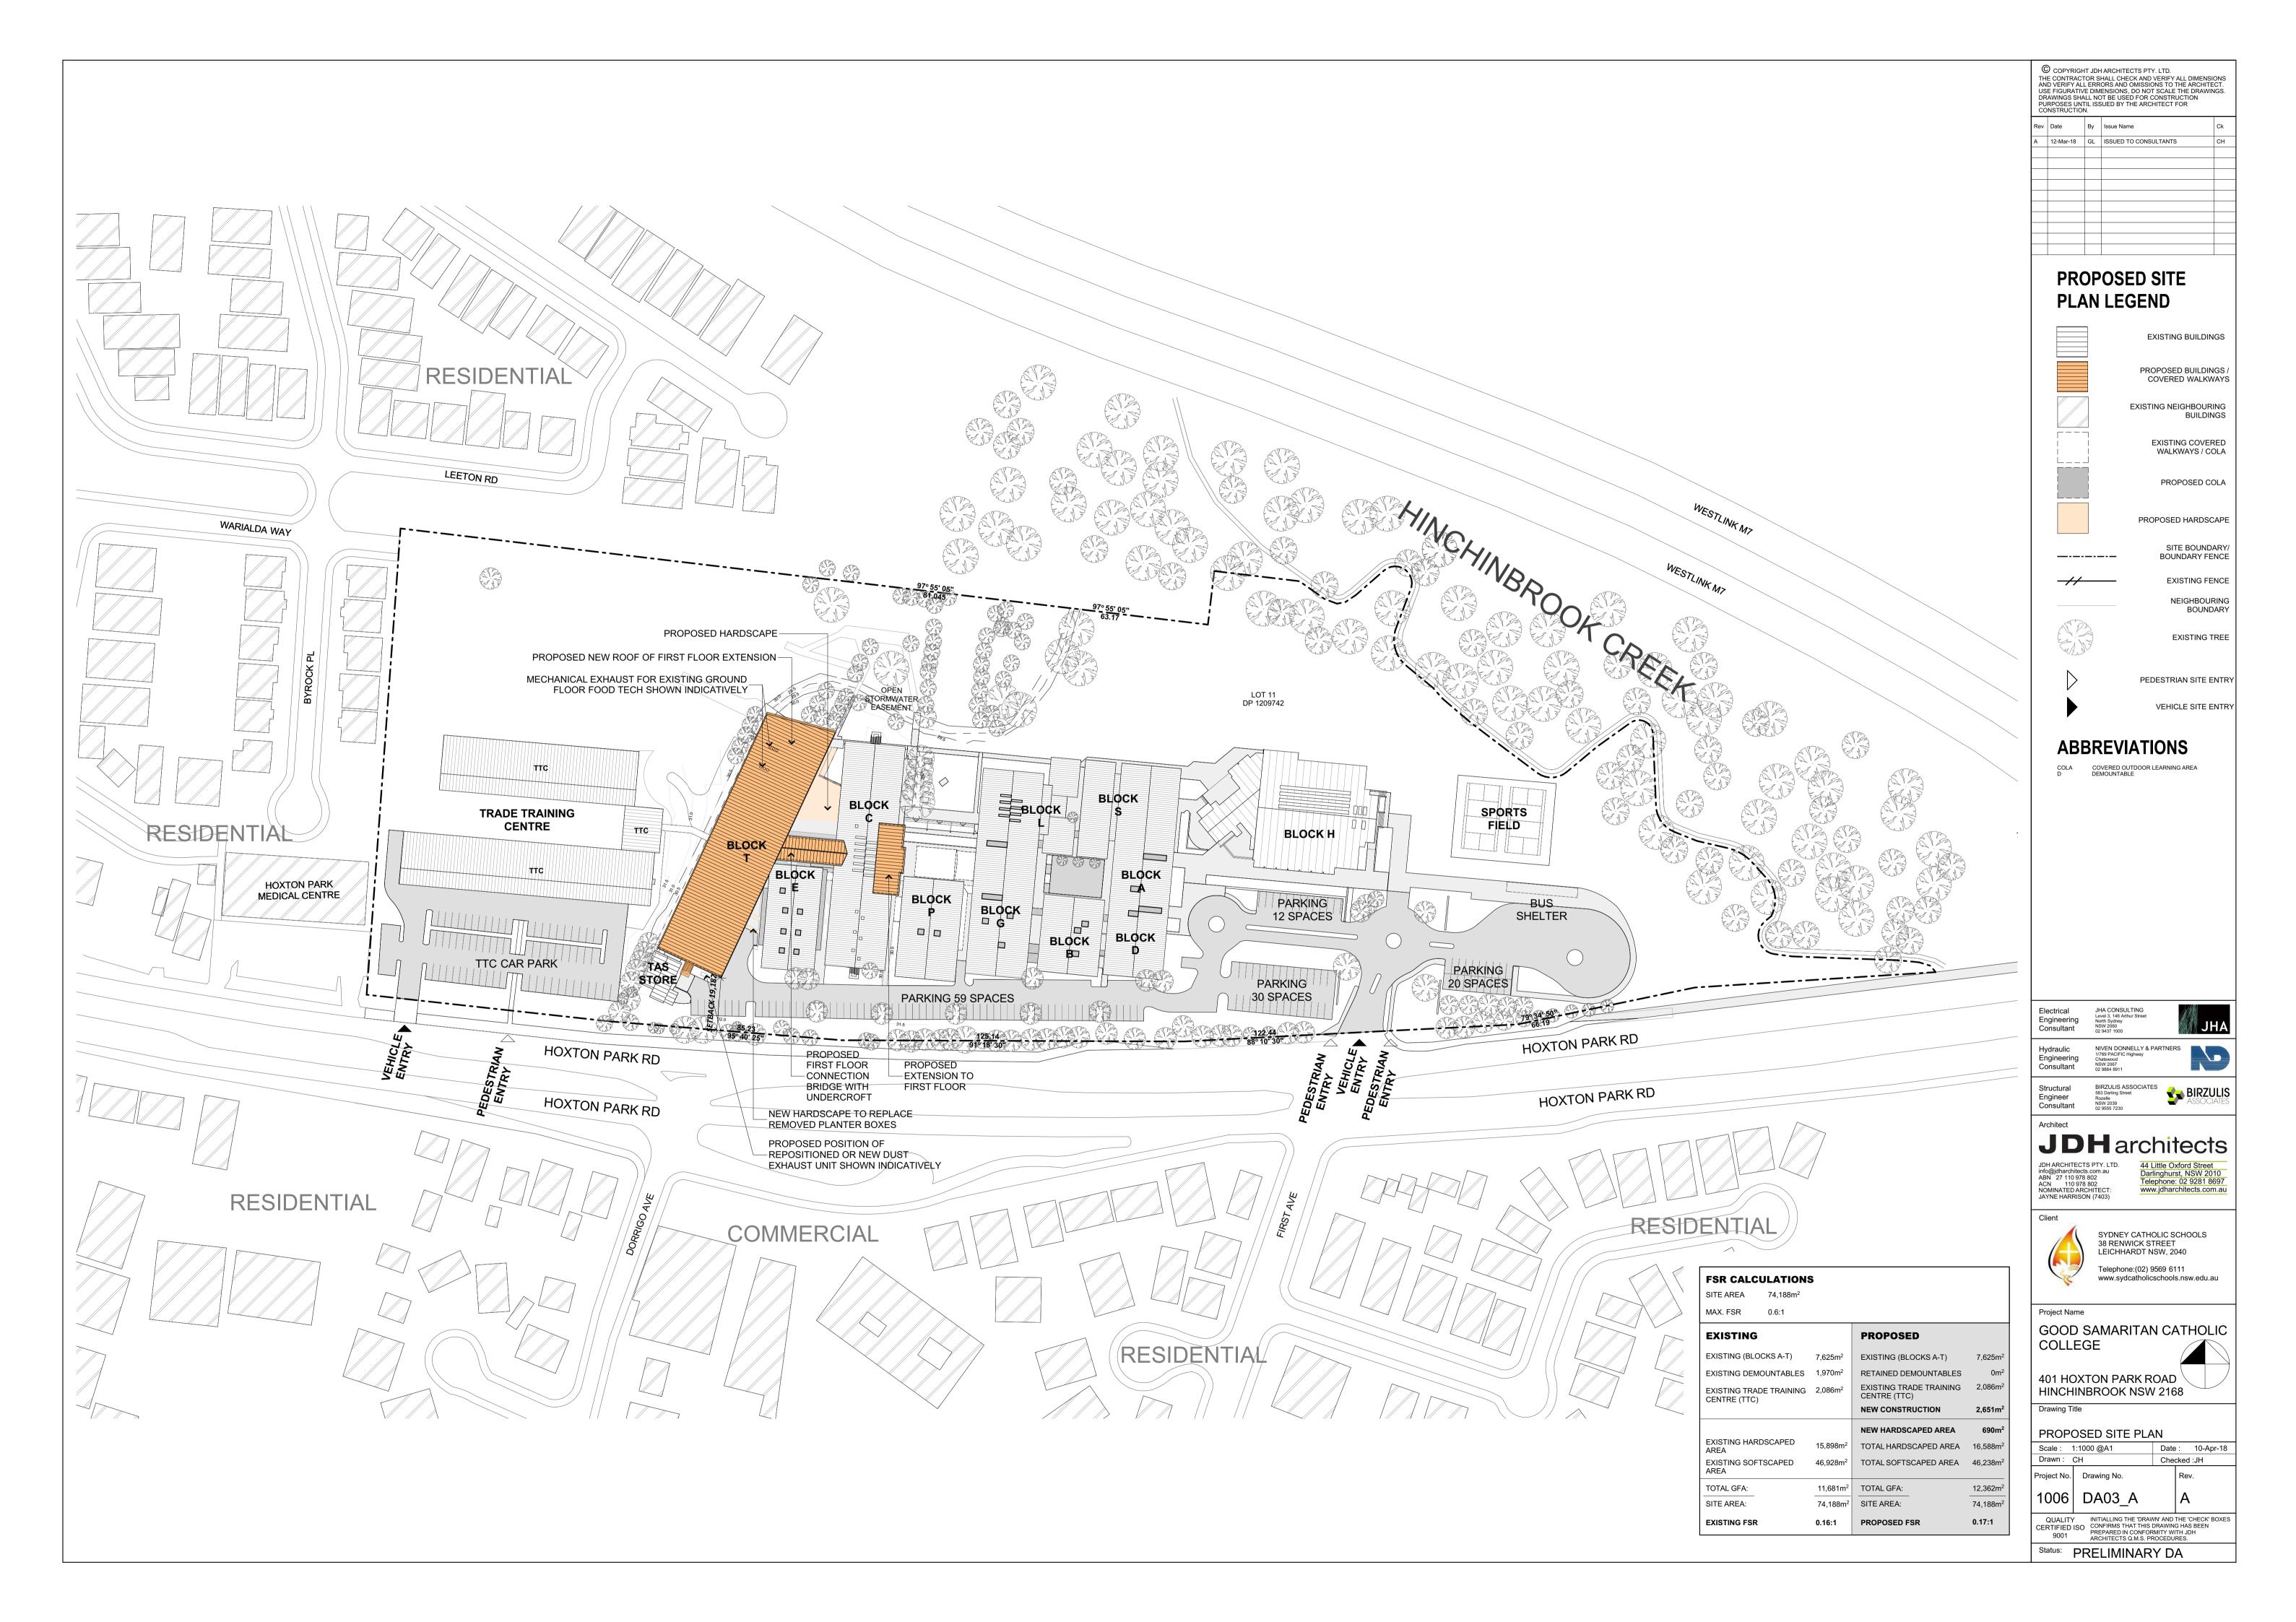











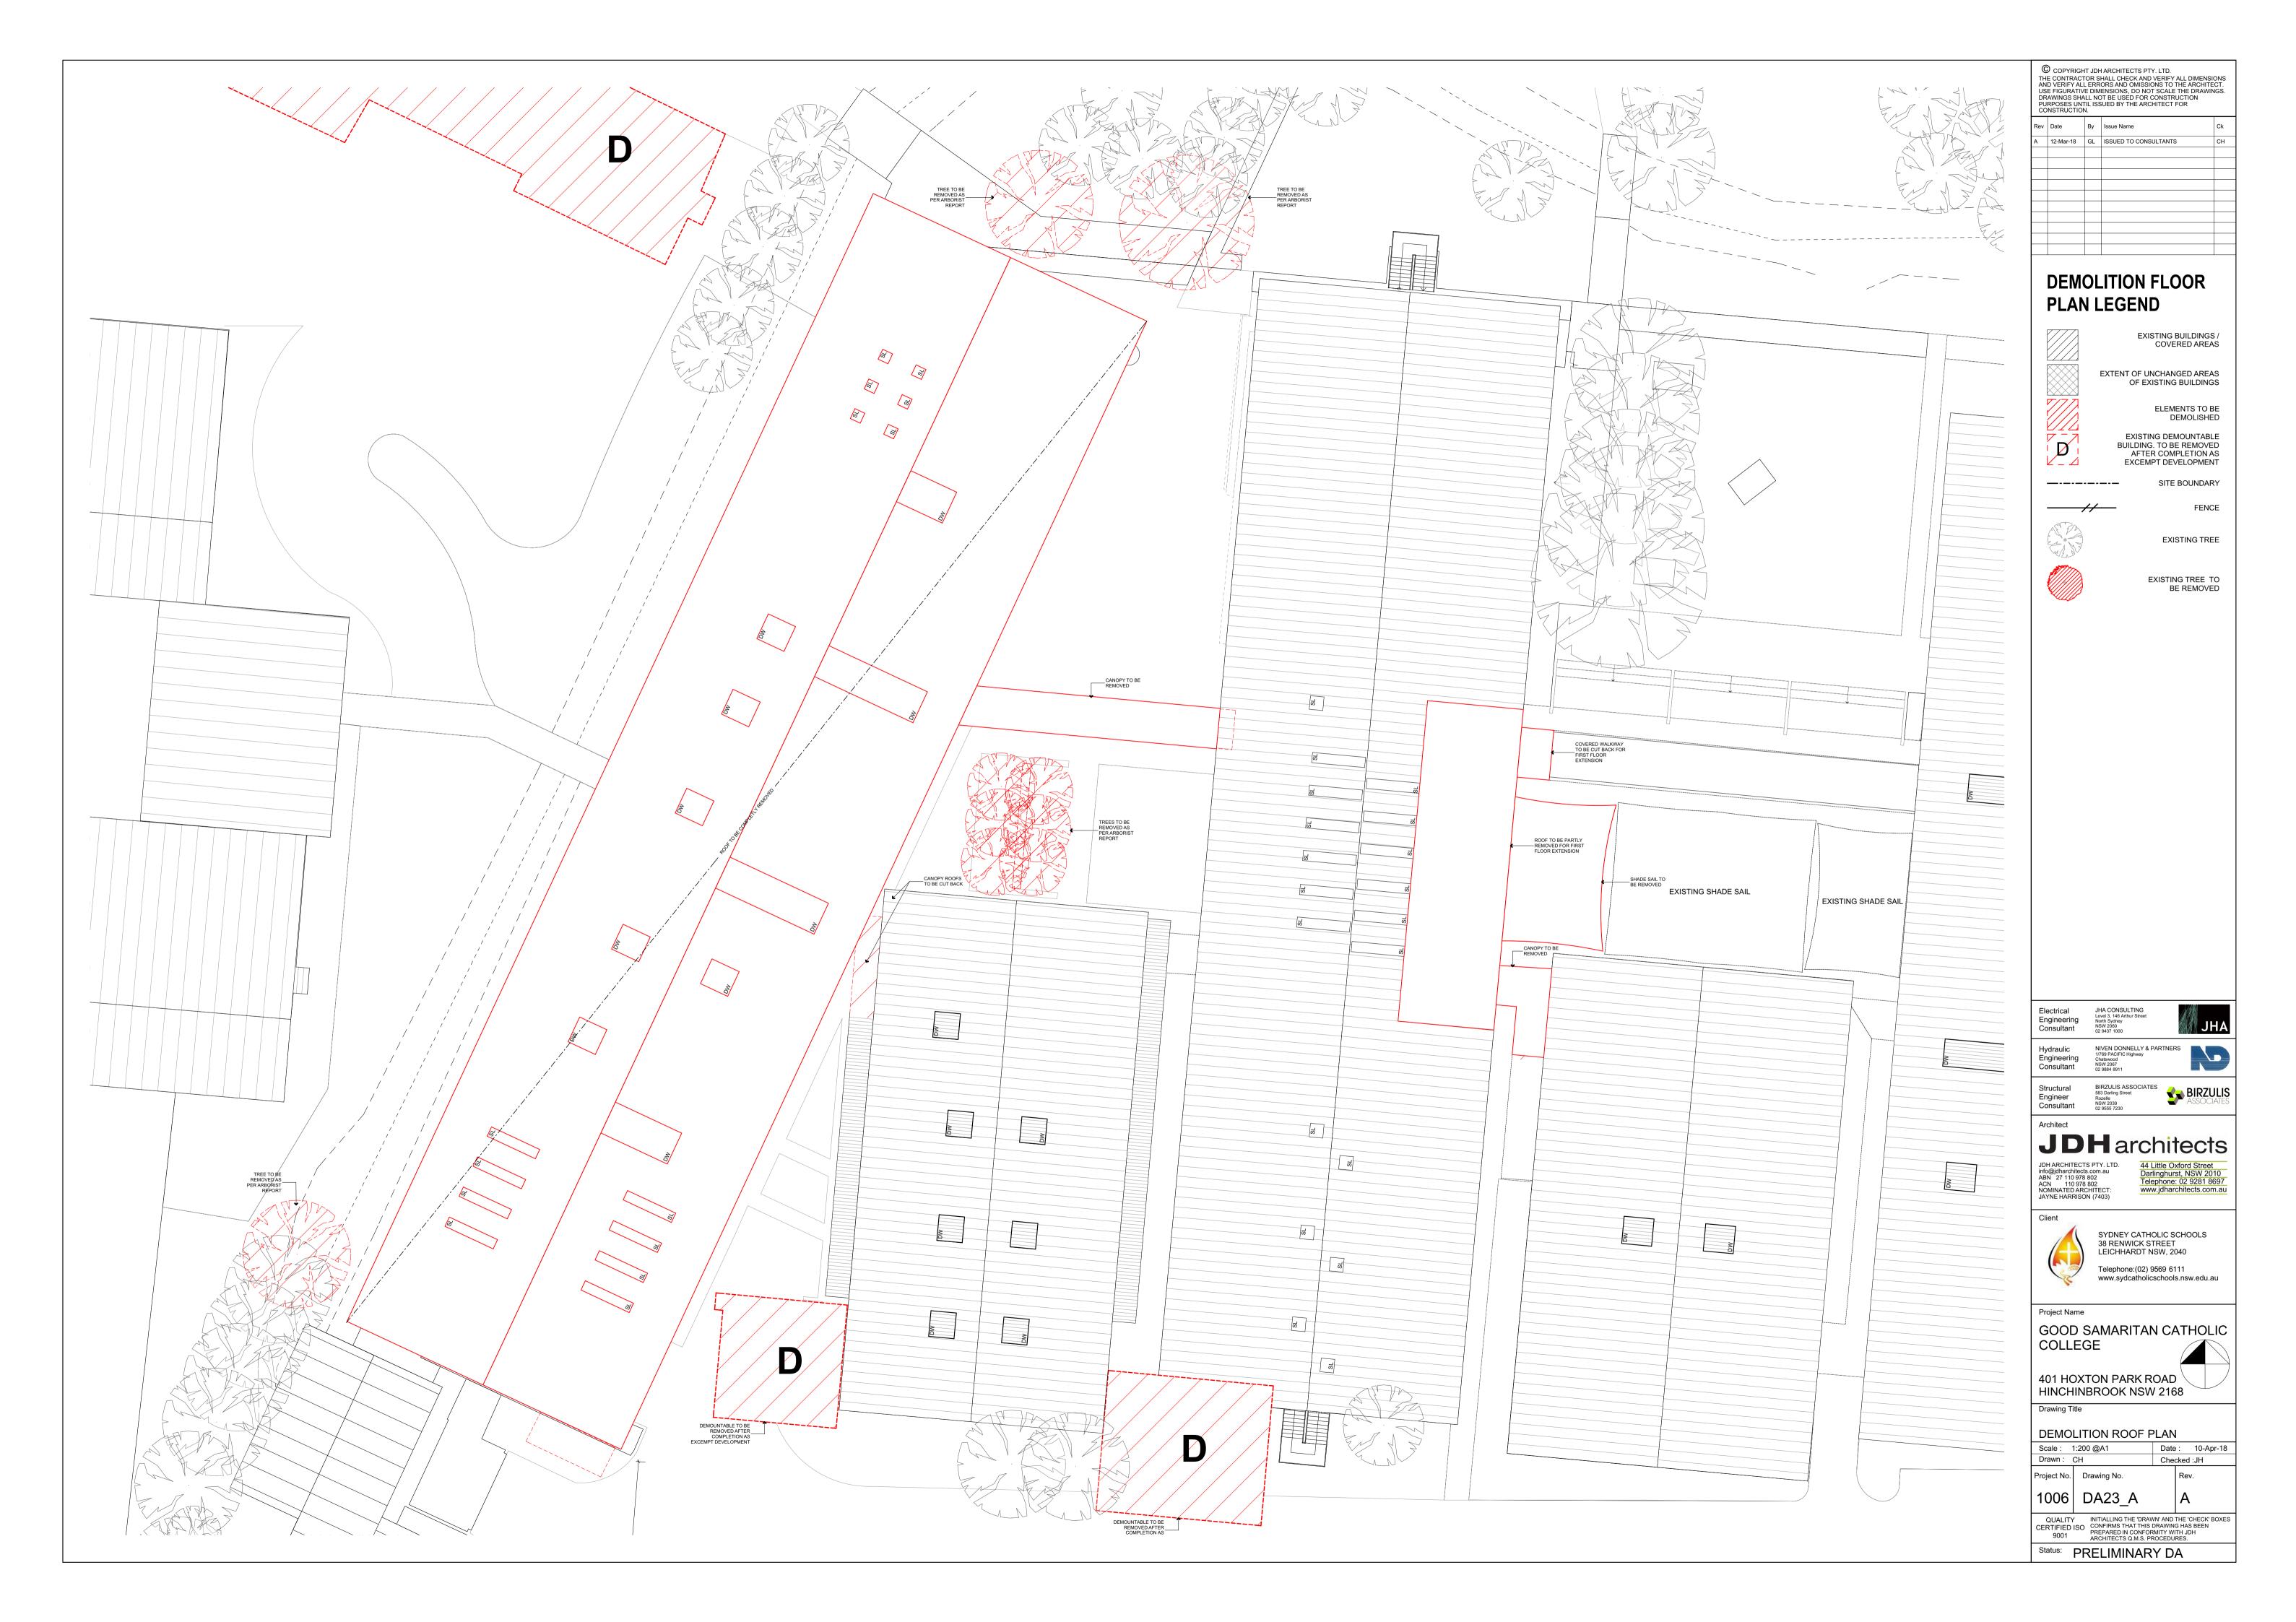








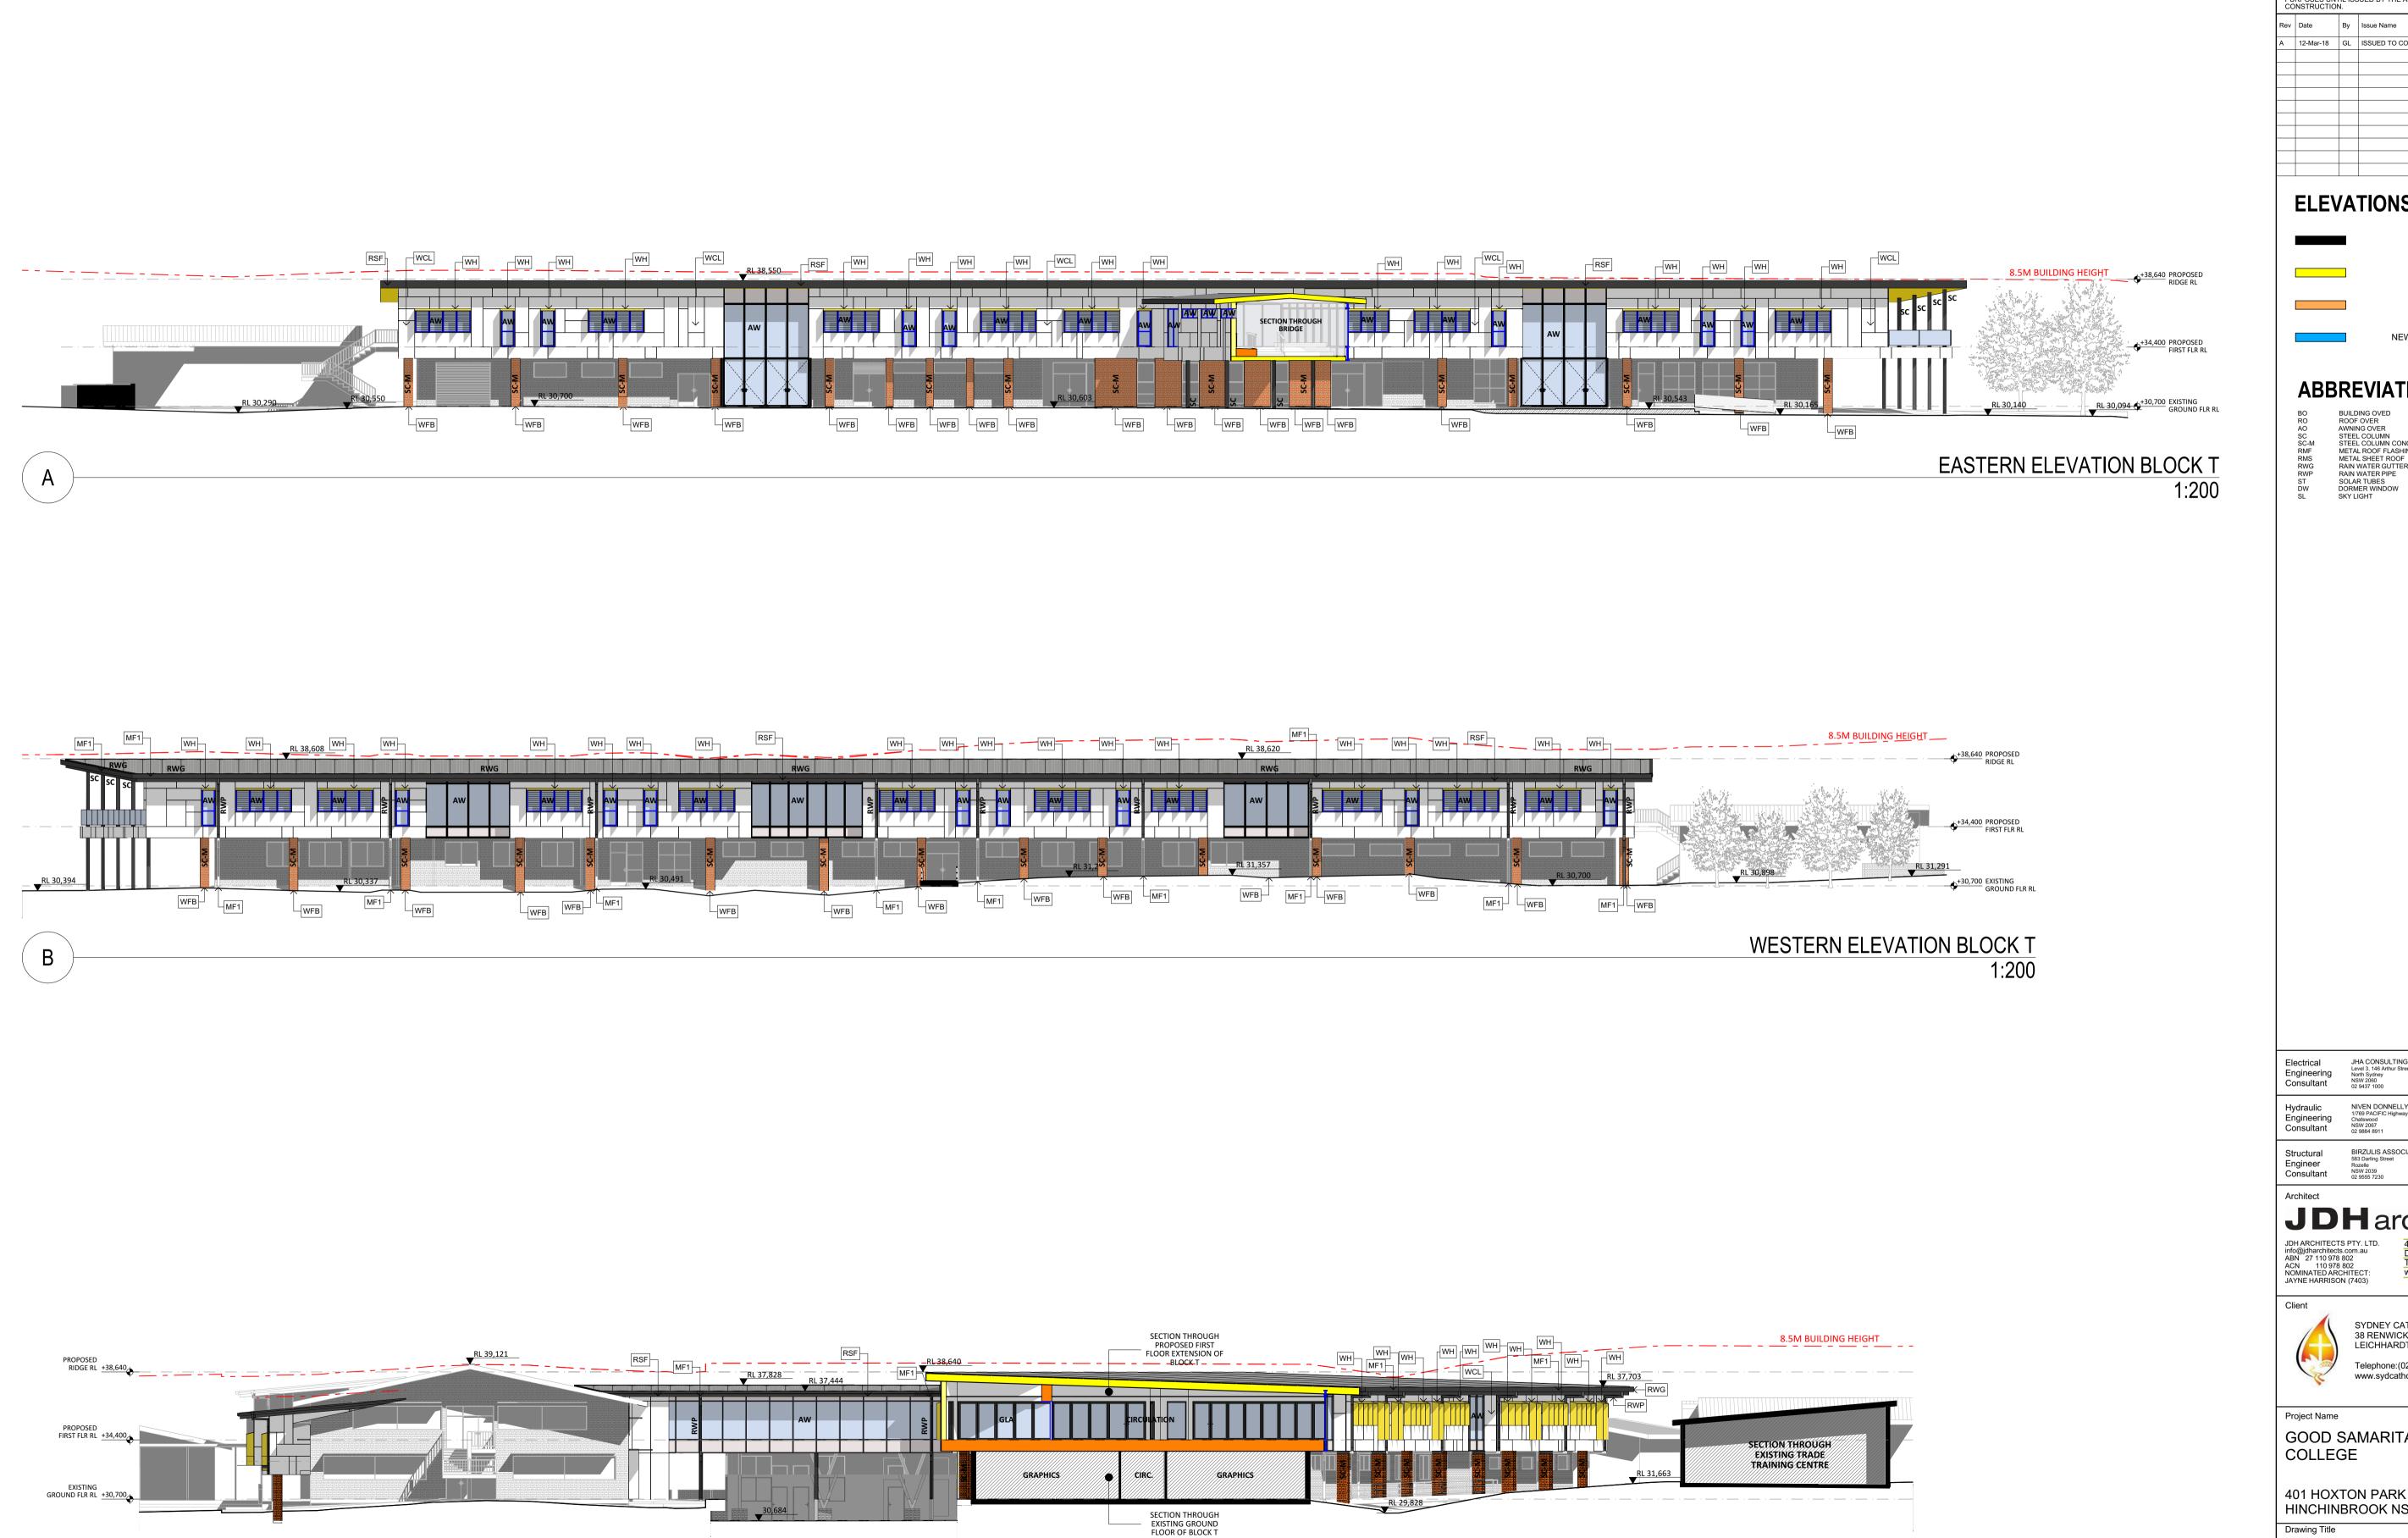

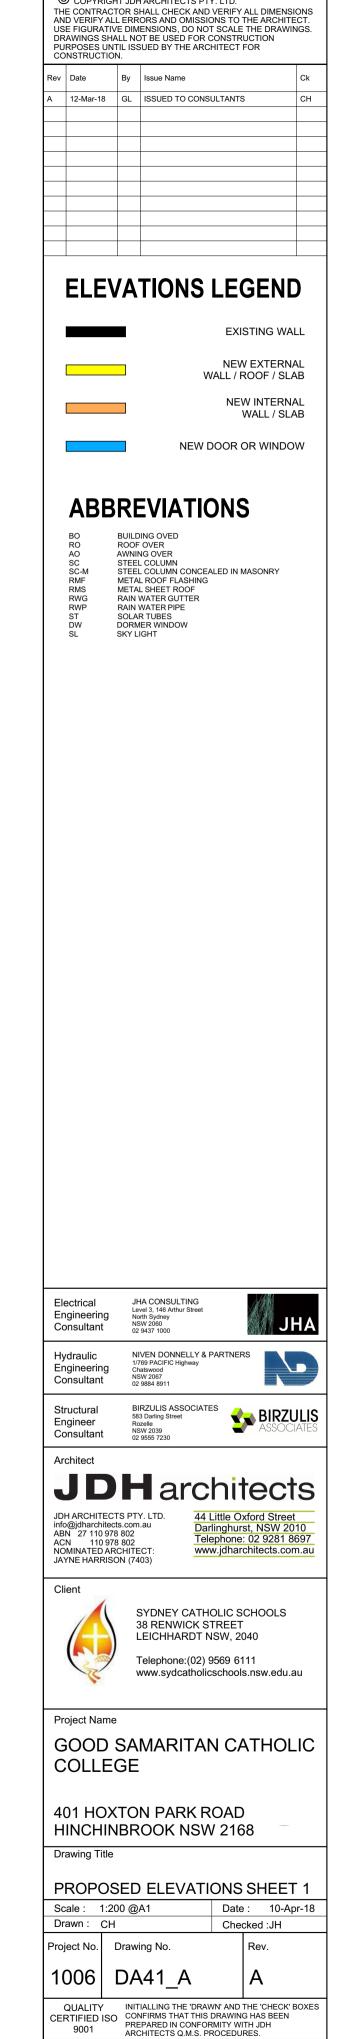


Status: PRELIMINARY DA


BRIDGE ELEVATION BLOCK C AND T

1:200

© COPYRIGHT JDH ARCHITECTS PTY. LTD.



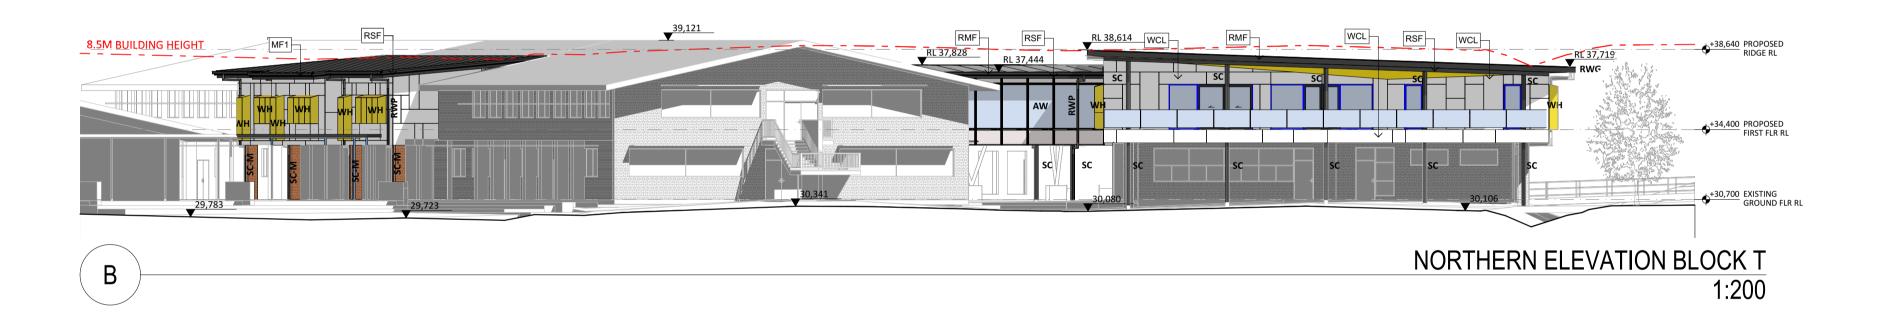

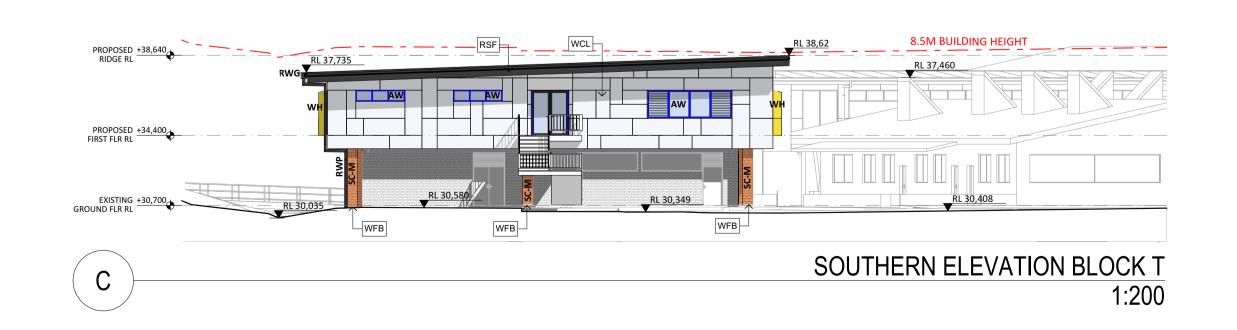

© COPYRIGHT JDH ARCHITECTS PTY. LTD. THE CONTRACTOR SHALL CHECK AND VERIFY ALL DIMENSIONS AND VERIFY ALL ERRORS AND OMISSIONS TO THE ARCHITECT. USE FIGURATIVE DIMENSIONS, DO NOT SCALE THE DRAWINGS. DRAWINGS SHALL NOT BE USED FOR CONSTRUCTION PURPOSES UNTIL ISSUED BY THE ARCHITECT FOR CONSTRUCTION.

Rev	Date	Ву	Issue Name	Ck
Α	12-Mar-18	GL	ISSUED TO CONSULTANTS	СН

#### **ELEVATIONS LEGEND**

EXISTING WALL NEW EXTERNAL WALL / ROOF / SLAB

**NEW INTERNAL** WALL / SLAB

NEW DOOR OR WINDOW

#### **ABBREVIATIONS**

BUILDING OVED
ROOF OVER
AWNING OVER
STEEL COLUMN
STEEL COLUMN CONCEALED IN MASONRY
METAL ROOF FLASHING
METAL SHEET ROOF
RAIN WATER GUTTER
RAIN WATER PIPE
SOLAR TUBES
DORMER WINDOW
SKY LIGHT

Engineering Consultant

Hydraulic Engineering Consultant Structural Engineer Consultant

BIRZULIS ASSOCIATES

**JDH** architects JDH ARCHITECTS PTY. LTD. info@jdharchitects.com.au ABN 27 110 978 802 ACN 110 978 802 NOMINATED ARCHITECT: JAYNE HARRISON (7403)



SYDNEY CATHOLIC SCHOOLS 38 RENWICK STREET LEICHHARDT NSW, 2040 Telephone:(02) 9569 6111 www.sydcatholicschools.nsw.edu.au


Project Name GOOD SAMARITAN CATHOLIC COLLEGE


401 HOXTON PARK ROAD HINCHINBROOK NSW 2168

PROPOSED ELEVATIONS SHEET 2

Scale: 1	I:200 @A1	Date	:	10-Apr-18
Drawn :	CH	Che	cked	I:JH
Project No.	Drawing No.		Re	٧.
1006	DA42_A		Α	
QUALITY	' INITIALLING THE 'DRAV	VN' AND	THE '	CHECK' BOXES

CERTIFIED ISO
9001 PREPARED IN CONFORMITY WITH JDH
ARCHITECTS Q.M.S. PROCEDURES.

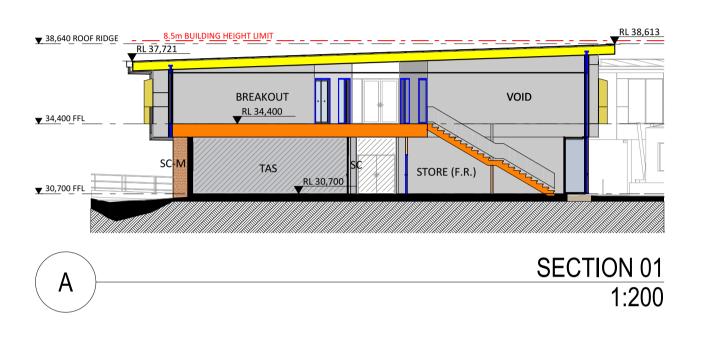

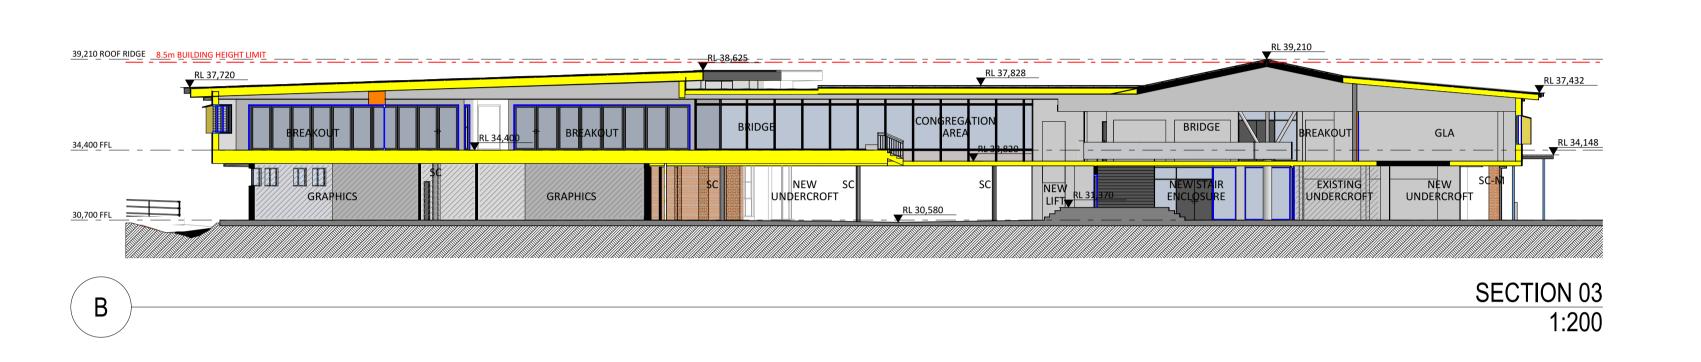



© COPYRIGHT JDH ARCHITECTS PTY. LTD. THE CONTRACTOR SHALL CHECK AND VERIFY ALL DIMENSIONS AND VERIFY ALL DIMENSIONS AND VERIFY ALL ERRORS AND OMISSIONS TO THE ARCHITECT. USE FIGURATIVE DIMENSIONS, DO NOT SCALE THE DRAWINGS. DRAWINGS SHALL NOT BE USED FOR CONSTRUCTION PURPOSES UNTIL ISSUED BY THE ARCHITECT FOR CONSTRUCTION.

	CONSTRUCTION.					
Rev	Date	Ву	Issue Name	Ck		
Α	12-Mar-18	GL	ISSUED TO CONSULTANTS	СН		


#### **SECTION LEGEND**

EXISTING WALL NEW EXTERNAL WALL / ROOF / SLAB **NEW INTERNAL** WALL / SLAB



#### **ABBREVIATIONS**

BUILDING OVED
ROOF OVER
AWNING OVER
STEEL COLUMN
STEEL COLUMN CONCEALED IN MASONRY
METAL ROOF FLASHING
METAL SHEET ROOF
RAIN WATER GUTTER
RAIN WATER PIPE
SOLAR TUBES
DORMER WINDOW
SKY LIGHT

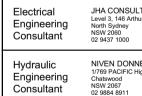

NIVEN DONNELLY & PARTNERS 1/769 PACIFIC Highway Chatswood NSW 2067 02 9884 8911



# 44 Little Oxford Street Darlinghurst, NSW 2010 Telephone: 02 9281 8697 www.jdharchitects.com.au

JDH ARCHITECTS PTY. LTD. info@jdharchitects.com.au ABN 27 110 978 802 ACN 110 978 802 NOMINATED ARCHITECT: JAYNE HARRISON (7403)



Project Name GOOD SAMARITAN CATHOLIC COLLEGE

401 HOXTON PARK ROAD HINCHINBROOK NSW 2168

PROPOSED SECTIONS

1 1 101	JOED GEOTION	••	
Scale:	1:200 @A1	Date :	10-Apr-18
Drawn :	СН	Checke	d :JH
Project No.	Drawing No.	R	ev.
1006	DA51_A	A	A

QUALITY INITIALLING THE 'DRAWN' AND THE 'CHECK' BOXES CERTIFIED ISO 9001 CONFIRMS THAT THIS DRAWING HAS BEEN PREPARED IN CONFORMITY WITH JDH ARCHITECTS Q.M.S. PROCEDURES.





#### **EXTERNAL FINISHES SCHEDULE REVISION A**

	REVISION A				
CODE	LOCATION	MATERIAL	COLOUR	MANUFACTURER	IMAGE
AW	ALUMINIUM WINDOWS AND DOORS	ALUMINIUM	NATURAL ANODISED		
HS	HARDSCAPE	-	-	-	
MF1	ALL GUTTERS, PARAPET CAPPING, DOWNPIPES	STEEL	WOODLAND GREY	DULUX COLORBOND	
PF1	PAINT FINISH - CEILINGS AND SOFFIT LININGS	FIBRE CEMENT - WASH AND WEAR FLAT FINISH	PUREST WHITE (CODE: 19.30)	WATTYL	
PF2	EXPOSED STEEL COLUMNS	STEEL	WOODLAND GREY	DULUX	
RMS	ROOF METAL SHEETING	ROOF METAL SHEETING SUITABLE FOR 2 DEGREE ROOF EQUAL TO LYSAGHT KLIP LOCK 700 HIGH STRENGTH	SHALE GREY, TO MATCH EXISTING	LYSAGHT	

CODE	LOCATION	MATERIAL	COLOUR	MANUFACTURER	IMAGE
RSF	ROOF FLASHING, BARGE CAPPING & FASCIA	COLORBOND STEEL FLASHING TO MATCH ROOF SHEET	SHALE GREY, TO MATCH EXISTING	LYSAGHT	
sc	STEEL COLUMN	STEEL	AS PF2	DULUX	
WCL	WALL CLADDING	PRE-FINISHED FC SHEETING	WHITE	EQUITONE	
WFB	ALL MASONRY	FACE BRICK	TO MATCH EXISTING MASONRY WALLS	AUSTRAL BRICKS	
WH	WINDOW HOODS	ASCOT SERIES ALUMINIUM LOUVRES	YELLOW	LOUVRECLAD	

© COPYRIGHT JDH ARCHITECTS PTY. LTD.

THE CONTRACTOR SHALL CHECK AND VERIFY ALL DIMENSIONS AND VERIFY ALL ERRORS AND OMISSIONS TO THE ARCHITECT. USE FIGURATIVE DIMENSIONS, DO NOT SCALE THE DRAWINGS. DRAWINGS SHALL NOT BE USED FOR CONSTRUCTION PURPOSES UNTIL ISSUED BY THE ARCHITECT FOR CONSTRUCTION.

CO	CONSTRUCTION.					
Rev	Date	Ву	Issue Name	Ck		
Α	12-Mar-18	GL	ISSUED TO CONSULTANTS	СН		

Electrical Engineering Consultant

Hydraulic Engineering Consultant Structural Engineer Consultant

S BIRZULIS ASSOCIATES

JDH ARCHITECTS PTY. LTD. info@jdharchitects.com.au ABN 27 110 978 802 ACN 110 978 802 NOMINATED ARCHITECT: JAYNE HARRISON (7403) 44 Little Oxford Street Darlinghurst, NSW 2010 Telephone: 02 9281 8697 www.jdharchitects.com.au

Client

SYDNEY CATHOLIC SCHOOLS 38 RENWICK STREET LEICHHARDT NSW, 2040 Telephone:(02) 9569 6111 www.sydcatholicschools.nsw.edu.au

Project Name GOOD SAMARITAN CATHOLIC COLLEGE

401 HOXTON PARK ROAD HINCHINBROOK NSW 2168

COLOUR AND FINISHES SCHEDULE

Scale: @A1 Drawn: CH Date: 10-Apr-18 Checked :JH Project No. Drawing No. 1006 DA71\_A

QUALITY CERTIFIED ISO 9001 INITIALLING THE 'DRAWN' AND THE 'CHECK' BOXES CONFIRMS THAT THIS DRAWING HAS BEEN PREPARED IN CONFORMITY WITH JDH ARCHITECTS Q.M.S. PROCEDURES.

Status: PRELIMINARY DA



Rev	Date	Ву	Issue Name	Ck

tructural singineer consultant Rozelle NSW 2039 BIRZULIS ASSOCIATES 583 Darling Street Rozelle NSW 2039 ASSOCIATES ASSOCIATES 583 DARLING NEW 2039 ASSOCIATES ASSOCIATES ASSOCIATES ASSOCIATES ASSOCIATES ASSOCIATES ASSOCIA

#### **JDH** architects

GOOD SAMARITAN CATHOLIC COLLEGE

401 HOXTON PARK ROAD HINCHINBROOK NSW 2168

3D PERSPECTIVE - SHEET 1

Scale :		Date :	10-Apr-18	ı
Drawn:	CH	Checke	d :JH	ı
Project No.	Drawing No.			l
1006	DA81			l

