

NOTES:

1. INFORMATION SHOWN IS FOR DEVELOPMENT APPLICATION PURPOSES ONLY
2. AREAS AND DIMENSIONS ARE SUBJECT TO SURVEY

Surveyor: WARREN R. SAUNDERS
Date of Survey: xx/xx/2018
Surveyor's Ref: 117187.08B.SP

PLAN OF SUBDIVISION OF LOT 1 IN DP

LGA: DUBBO REGIONAL
Locality: DUBBO
Subdivision No:

Lengths are in metres. Reduction Ratio 1:250



Registered

DRAFT



LOWER GROUND FLOOR

MEZZANINE FLOOR

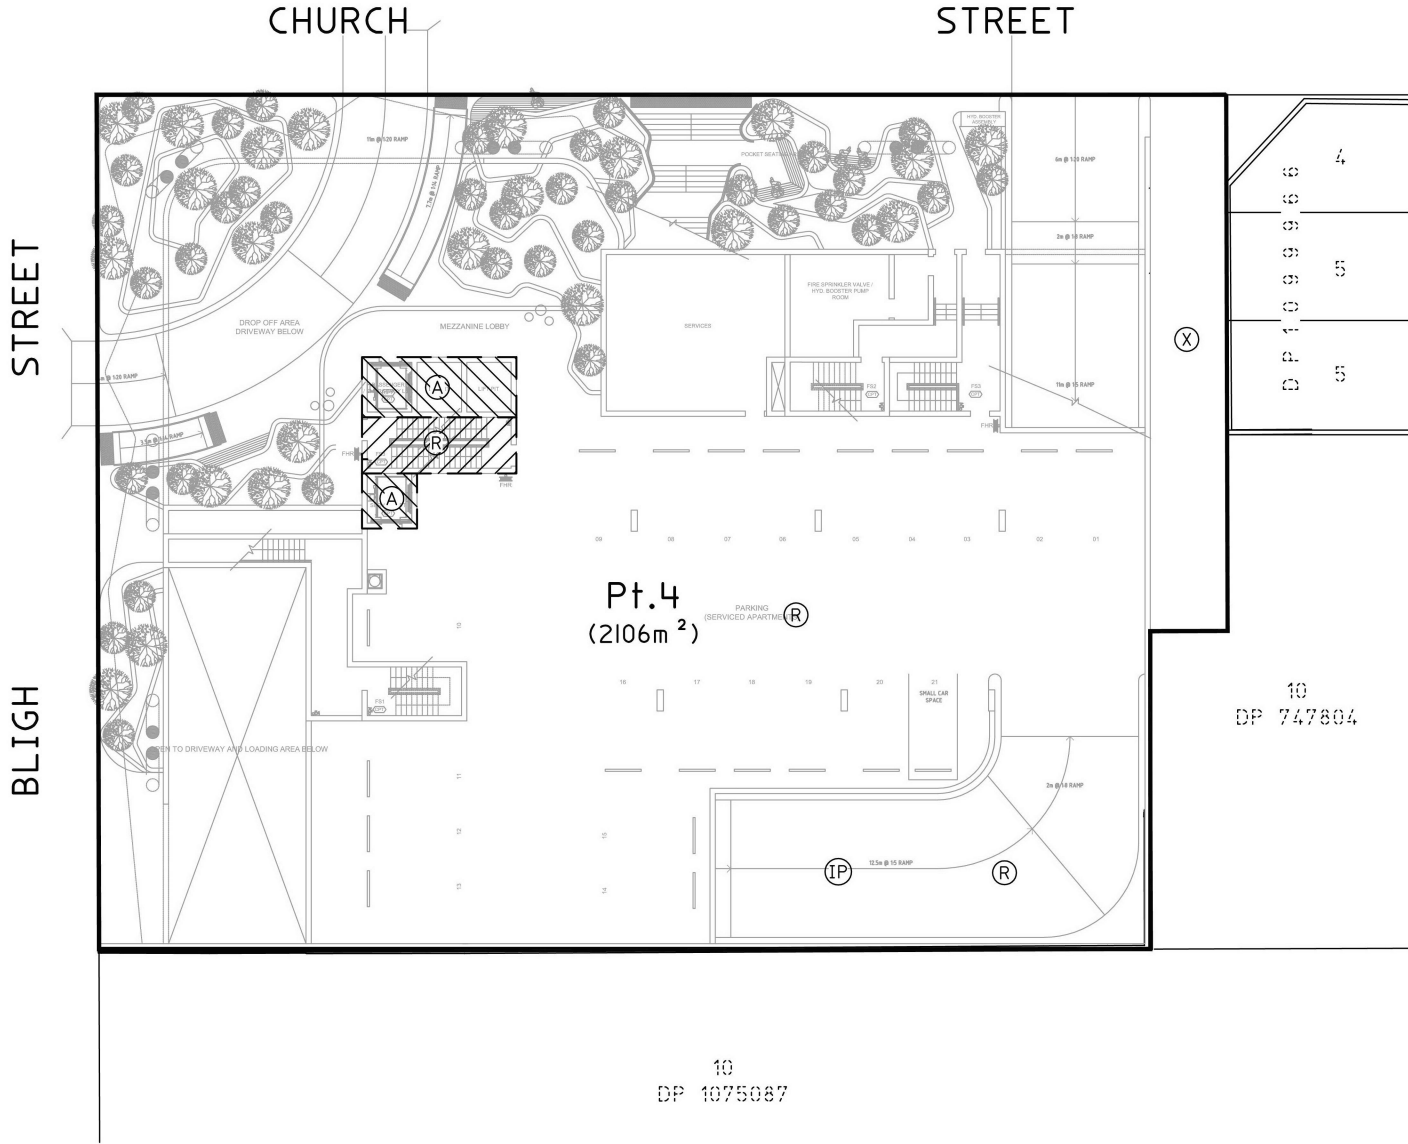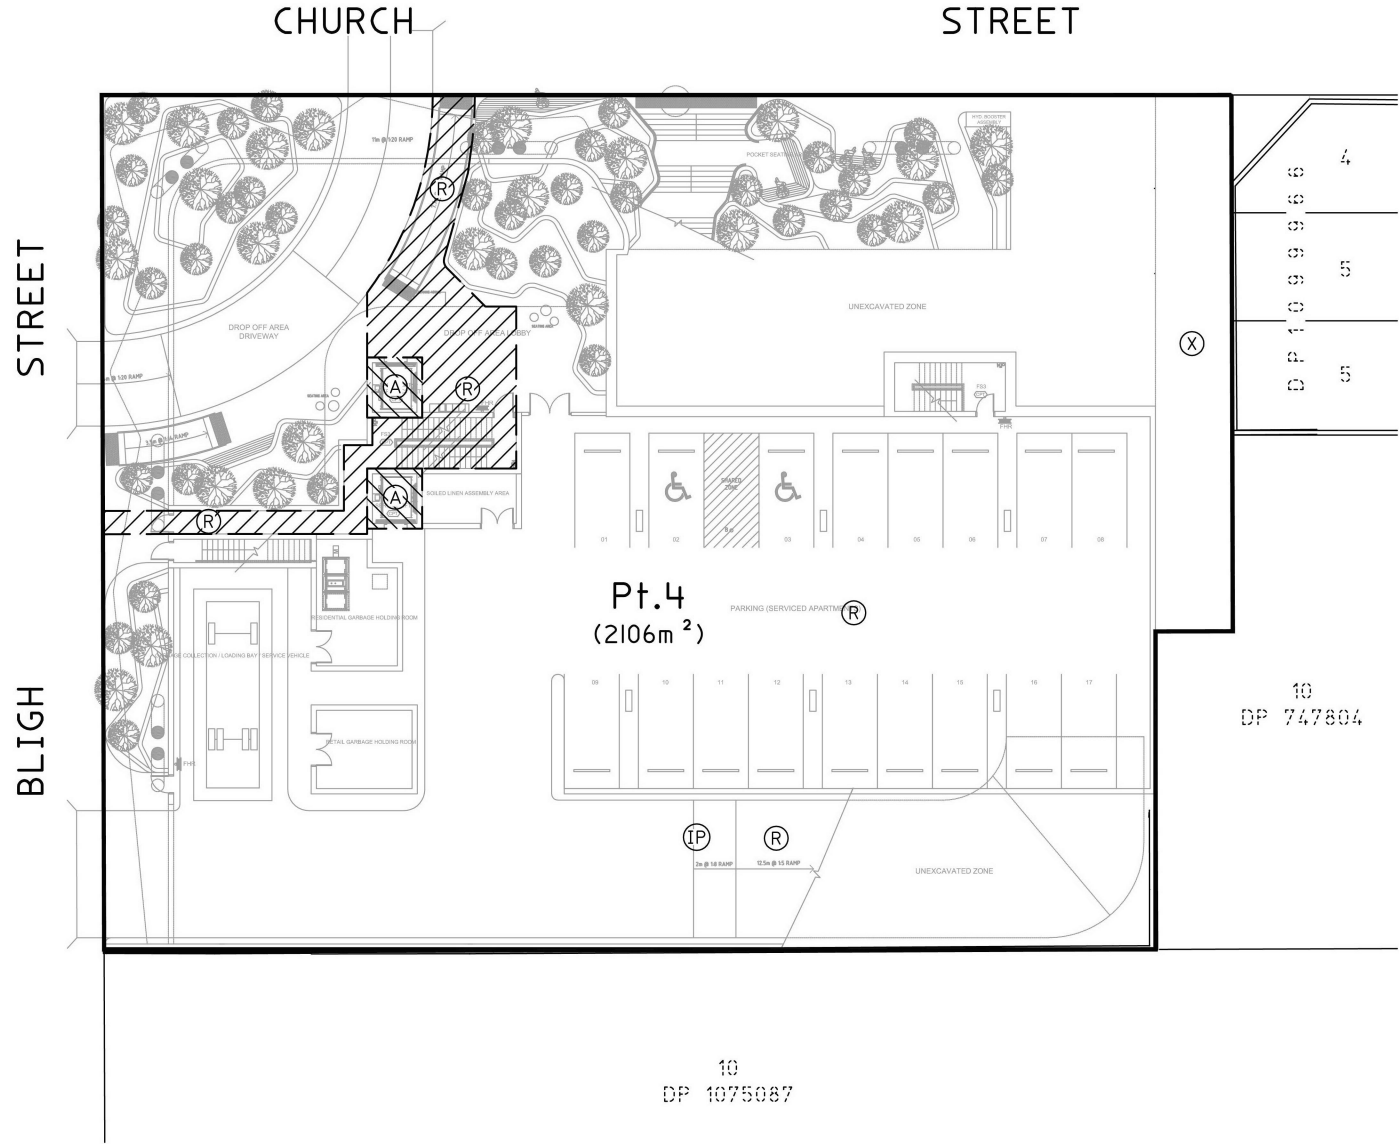

NOTES:

- 1. INFORMATION SHOWN IS FOR DEVELOPMENT APPLICATION PURPOSES ONLY
- 2. AREAS AND DIMENSIONS ARE SUBJECT TO SURVEY

- (IP) ~ DENOTES INCLINED PLANE
- (A) ~ EASEMENT FOR USE OF LIFT 2.35 WIDE
- (R) ~ RIGHT OF ACCESS VARIABLE WIDTH
- (X) ~ RIGHT OF WAY 3.66 WIDE (DP230028)

Surveyor: WARREN R. SAUNDERS
Date of Survey: xx/xx/2018
Surveyor's Ref: 117187.08B.SP


PLAN OF SUBDIVISION OF LOT 1 IN DP

LGA: DUBBO REGIONAL
Locality: DUBBO
Subdivision No:
Lengths are in metres. Reduction Ratio 1:200


Registered

DRAFT

GROUND FLOOR

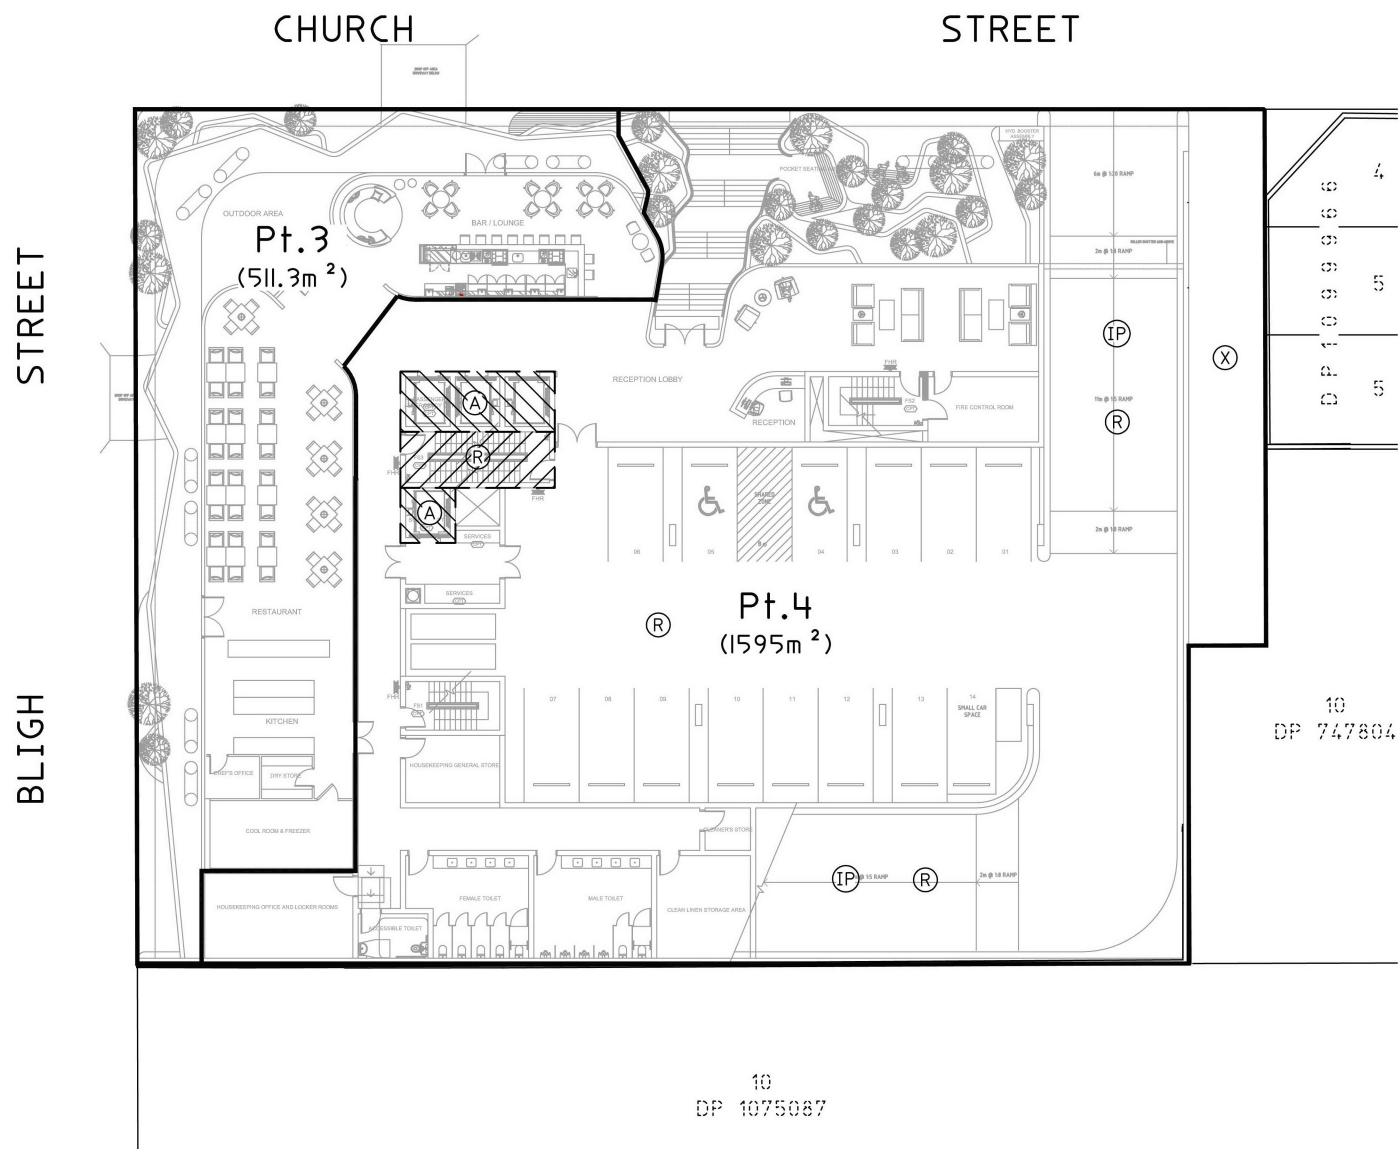

LEVEL 1 CARPARK

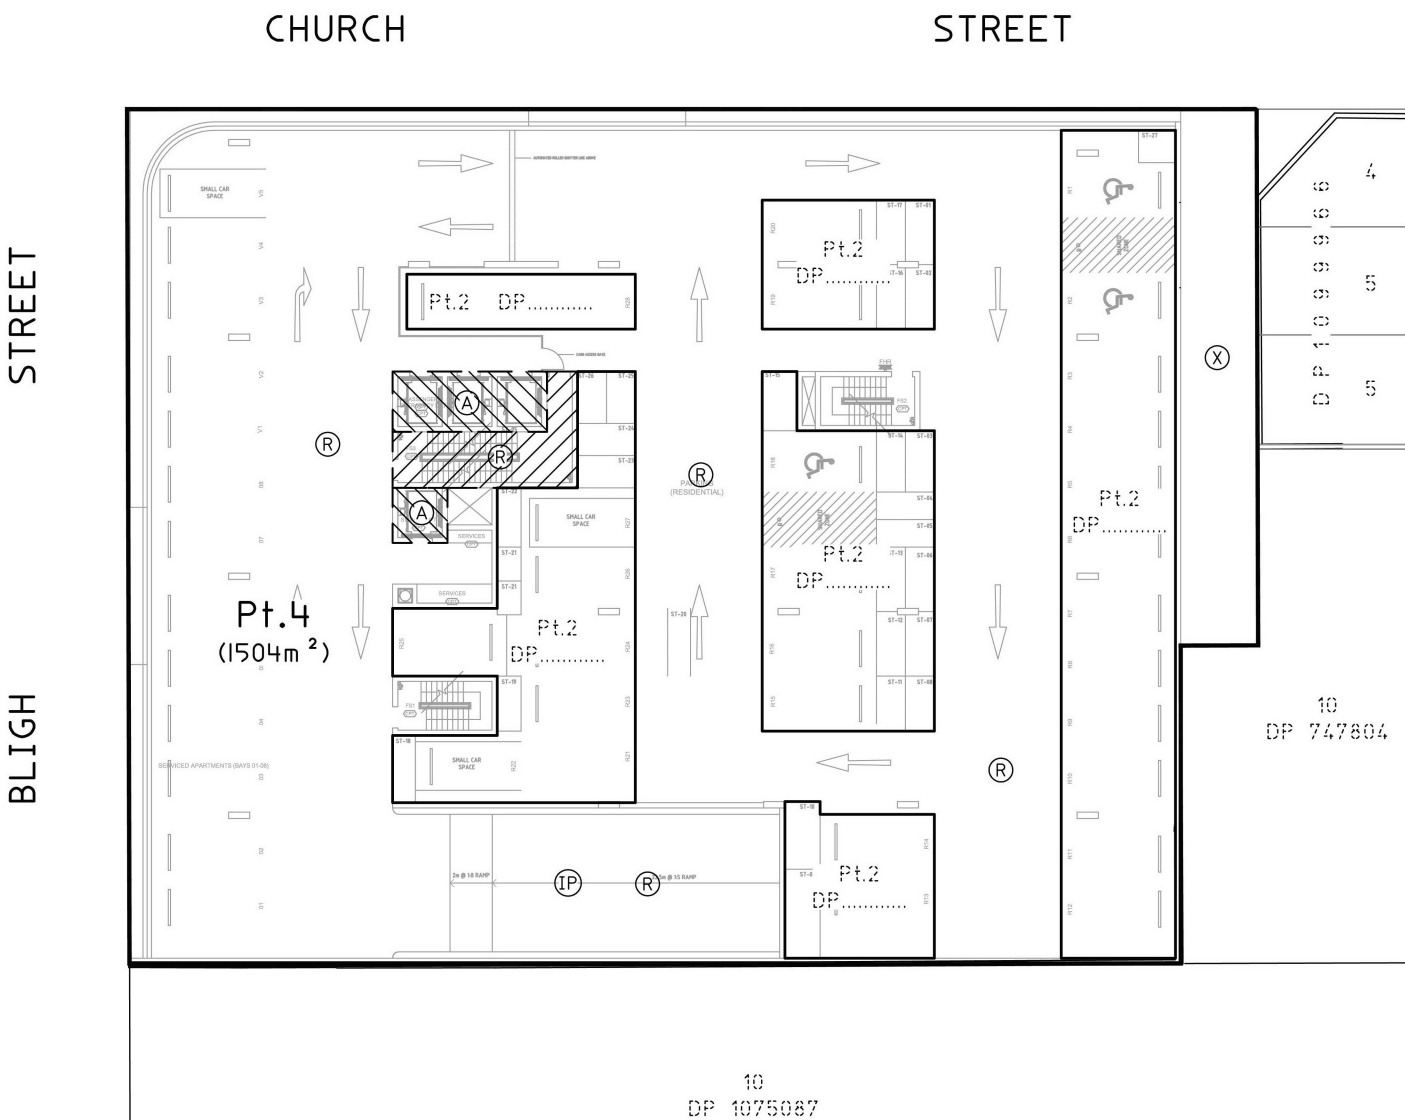

- NOTES:
1. INFORMATION SHOWN IS FOR DEVELOPMENT APPLICATION PURPOSES ONLY
 2. AREAS AND DIMENSIONS ARE SUBJECT TO SURVEY

- Ⓜ ~ DENOTES INCLINED PLANE
- Ⓐ ~ EASEMENT FOR USE OF LIFT 2.35 WIDE
- Ⓡ ~ RIGHT OF ACCESS VARIABLE WIDTH
- ⓧ ~ RIGHT OF WAY 3.66 WIDE (DP230028)


Surveyor: WARREN R. SAUNDERS
Date of Survey: xx/xx/2018
Surveyor's Ref: 117187.08B.SP

PLAN OF SUBDIVISION OF LOT 1 IN DP

LGA: DUBBO REGIONAL
Locality: DUBBO
Subdivision No:
Lengths are in metres. Reduction Ratio 1:200

Registered

DRAFT

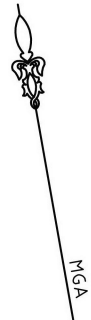

LEVEL 2

LEVELS 3 - 6

CHURCH

STREET

CHURCH


STREET

STREET

BLIGH

STREET

BLIGH

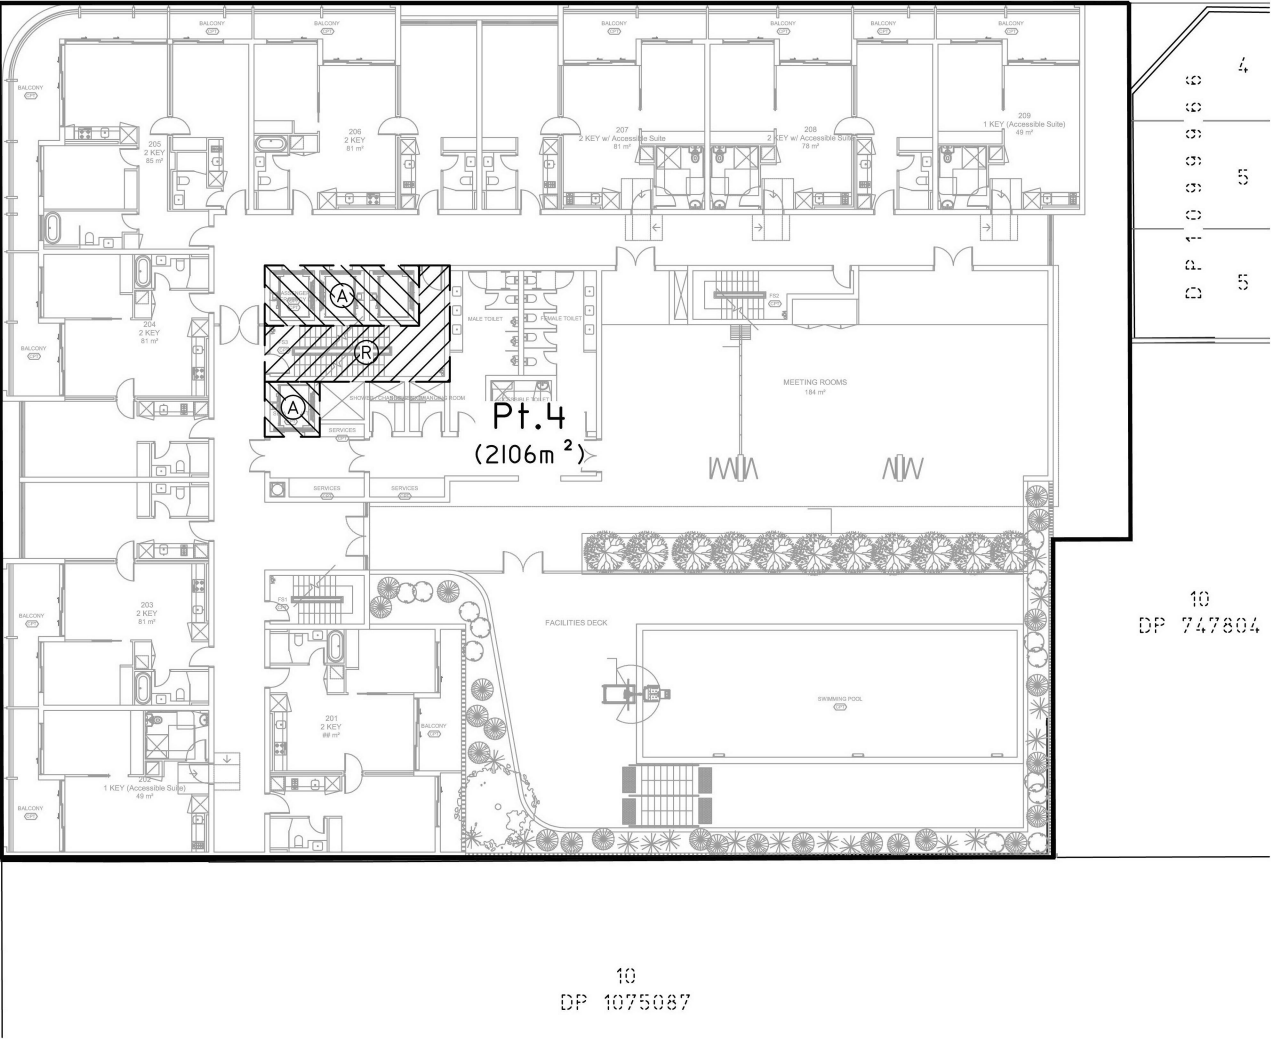

NOTES:

- 1. INFORMATION SHOWN IS FOR DEVELOPMENT APPLICATION PURPOSES ONLY
- 2. AREAS AND DIMENSIONS ARE SUBJECT TO SURVEY

(A) ~ EASEMENT FOR USE OF LIFT 2.35 WIDE
(R) ~ RIGHT OF ACCESS VARIABLE WIDTH

Surveyor: WARREN R. SAUNDERS
Date of Survey: xx/xx/2018
Surveyor's Ref: I17187.08B.SP

PLAN OF SUBDIVISION OF LOT 1 IN DP

LGA: DUBBO REGIONAL
Locality: DUBBO
Subdivision No:
Lengths are in metres. Reduction Ratio 1:200

Registered

DRAFT



LEVELS 7 - 10

LEVEL II

CHURCH

STREET

CHURCH



STREET

STREET

BLIGH

STREET

BLIGH

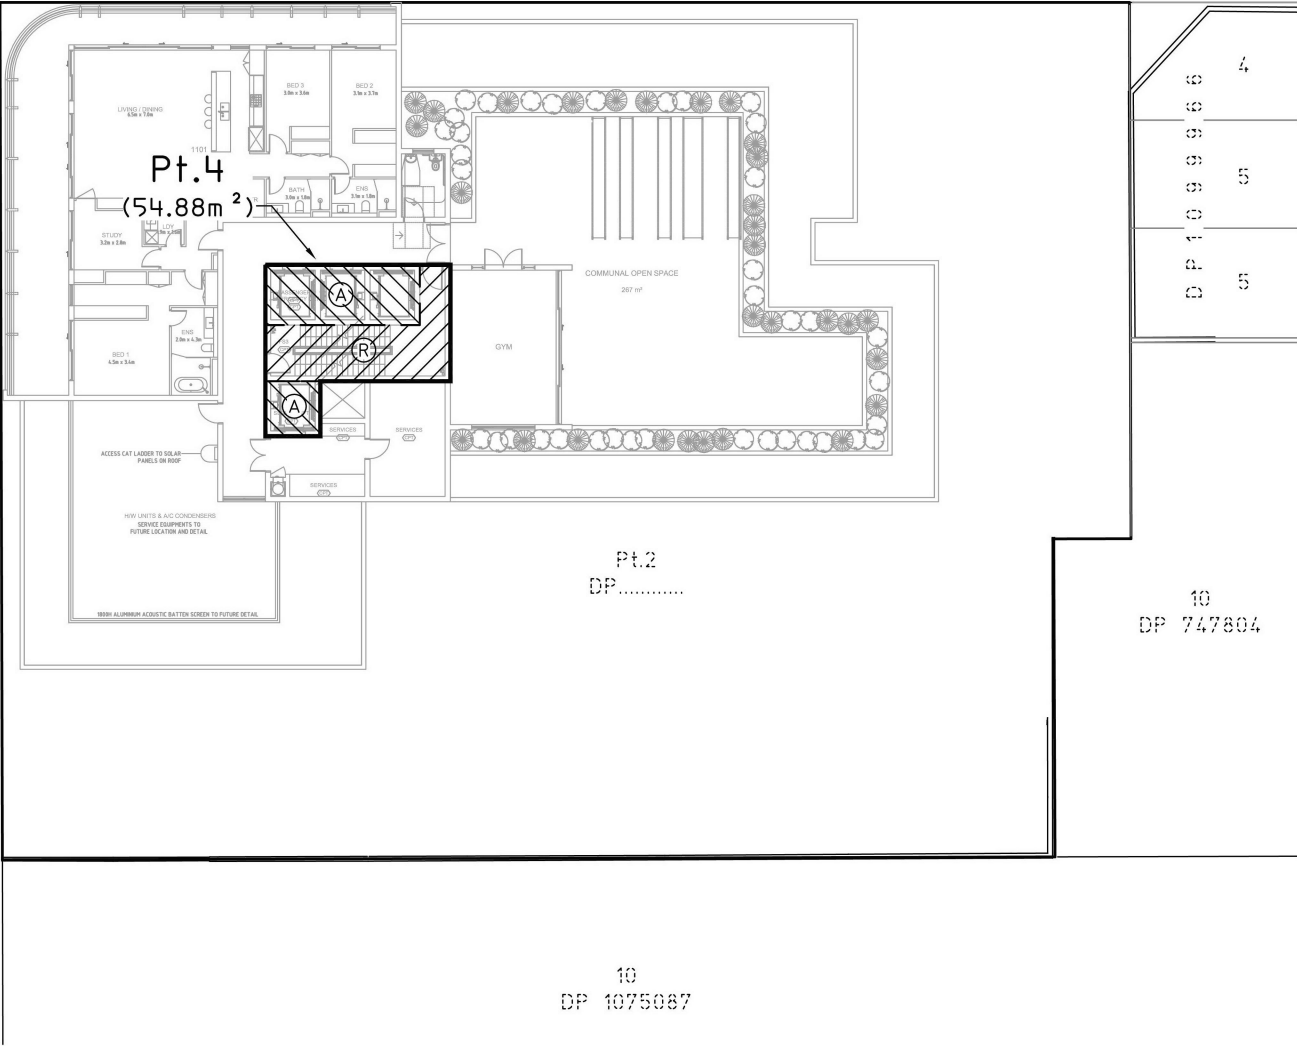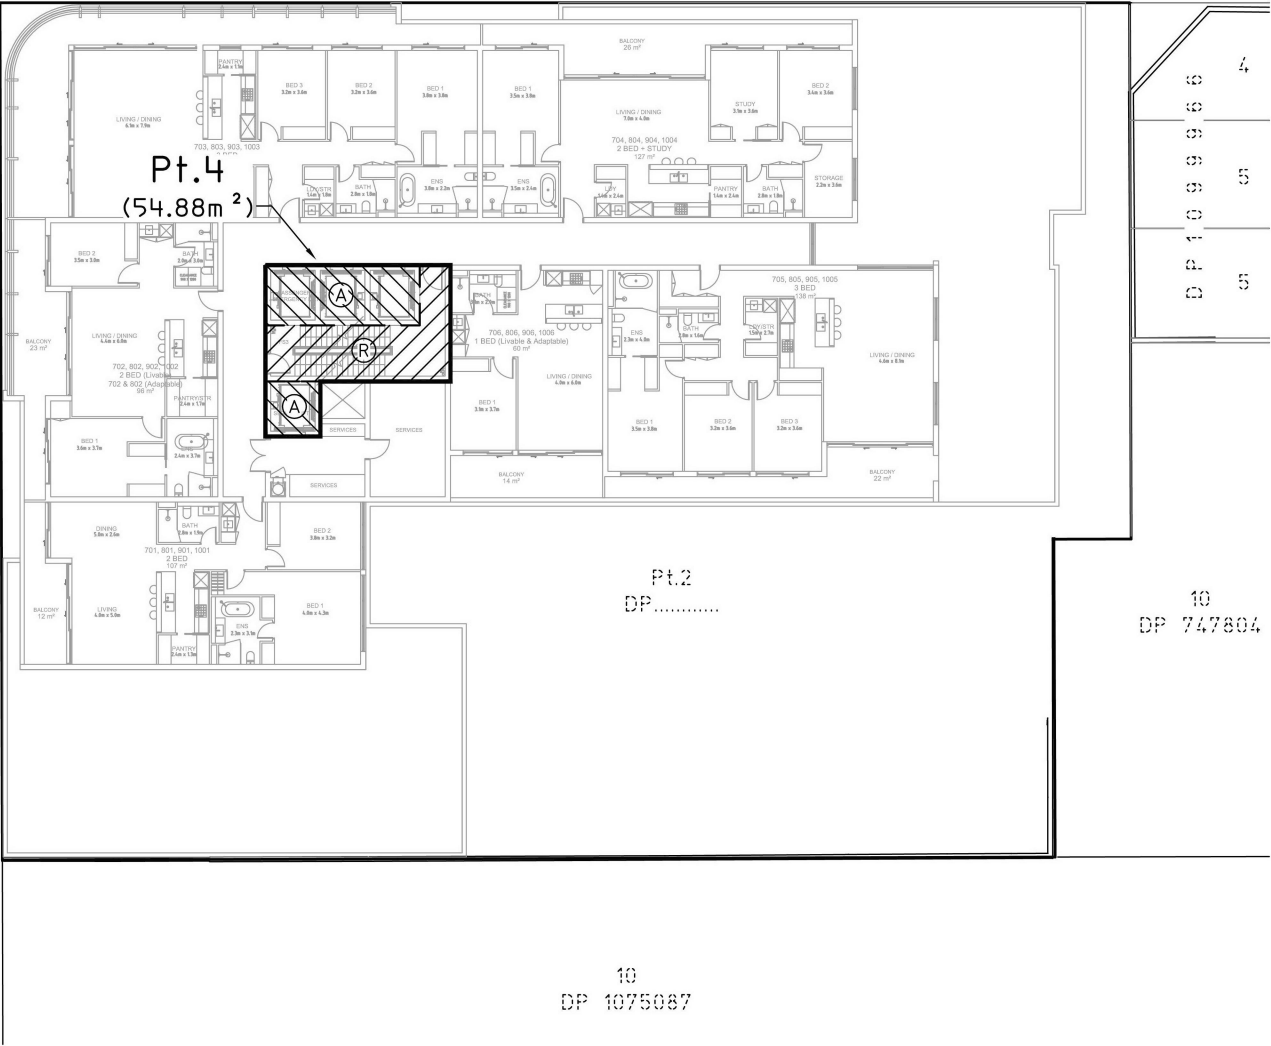

- NOTES:
1. INFORMATION SHOWN IS FOR DEVELOPMENT APPLICATION PURPOSES ONLY
 2. AREAS AND DIMENSIONS ARE SUBJECT TO SURVEY

Ⓐ ~ EASEMENT FOR USE OF LIFT 2.35 WIDE
Ⓡ ~ RIGHT OF ACCESS VARIABLE WIDTH

Surveyor: WARREN R. SAUNDERS
Date of Survey: xx/xx/2018
Surveyor's Ref: 117187.08B.SP

PLAN OF SUBDIVISION OF LOT I IN DP

LGA: DUBBO REGIONAL
Locality: DUBBO
Subdivision No:
Lengths are in metres. Reduction Ratio 1:200

Registered

DRAFT




LEVEL 12 - 13

CHURCH

STREET

STREET

BLIGH

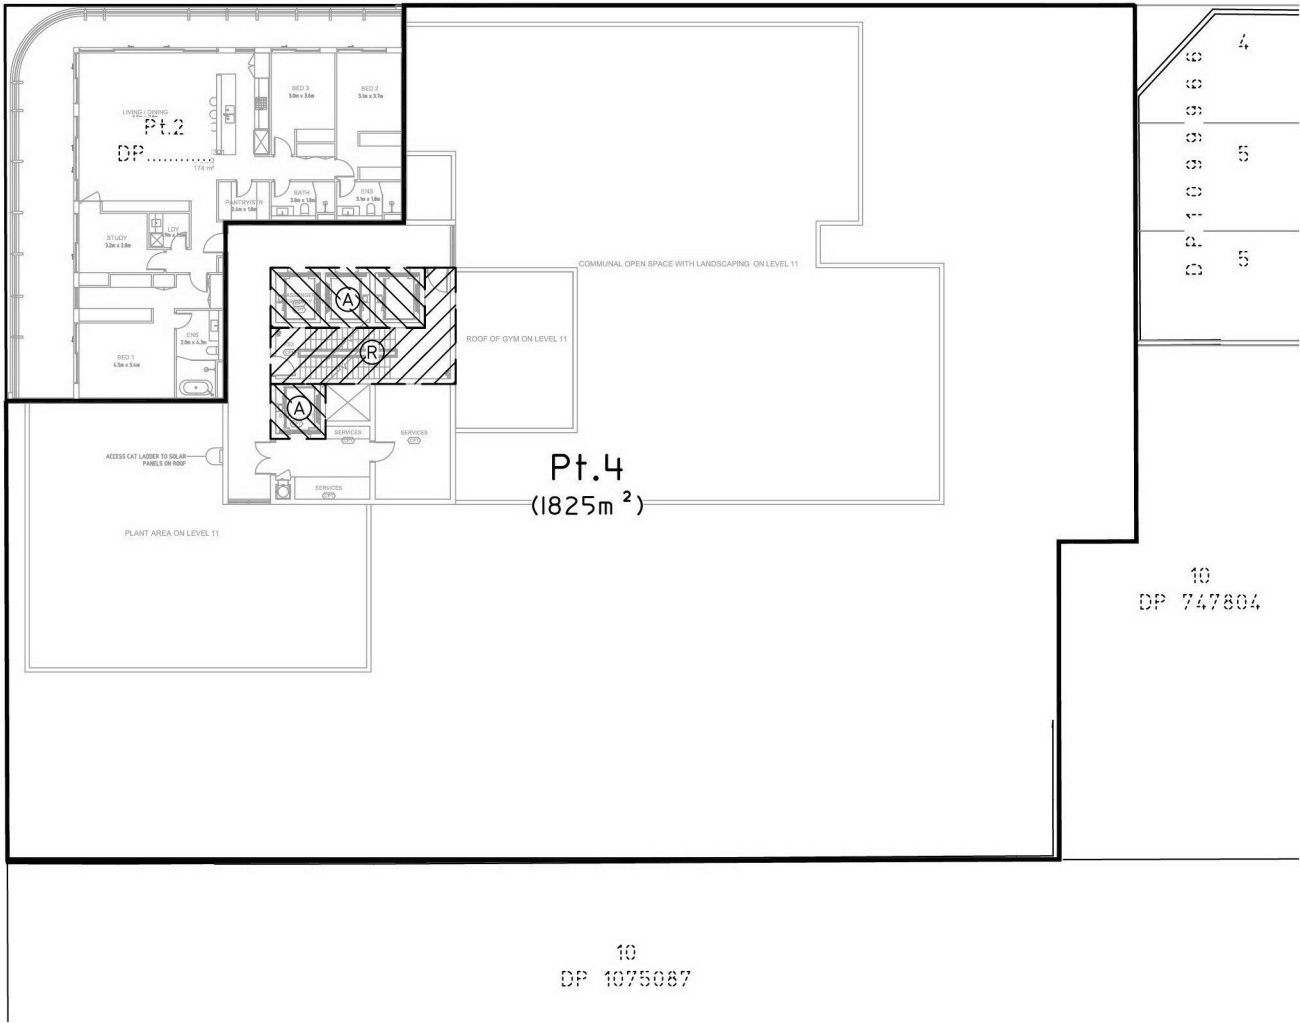

ROOF PLAN

CHURCH

STREET

STREET

BLIGH



NOTES:

- 1. INFORMATION SHOWN IS FOR DEVELOPMENT APPLICATION PURPOSES ONLY
- 2. AREAS AND DIMENSIONS ARE SUBJECT TO SURVEY

Ⓐ ~ EASEMENT FOR USE OF LIFT 2.35 WIDE
Ⓡ ~ RIGHT OF ACCESS VARIABLE WIDTH

Surveyor: WARREN R. SAUNDERS
Date of Survey: xx/xx/2018
Surveyor's Ref: 117187.08B.SP


PLAN OF SUBDIVISION OF LOT 1 IN DP

LGA: DUBBO REGIONAL
Locality: DUBBO
Subdivision No:
Lengths are in metres. Reduction Ratio 1:200

Registered

DRAFT

BUILDING SECTION

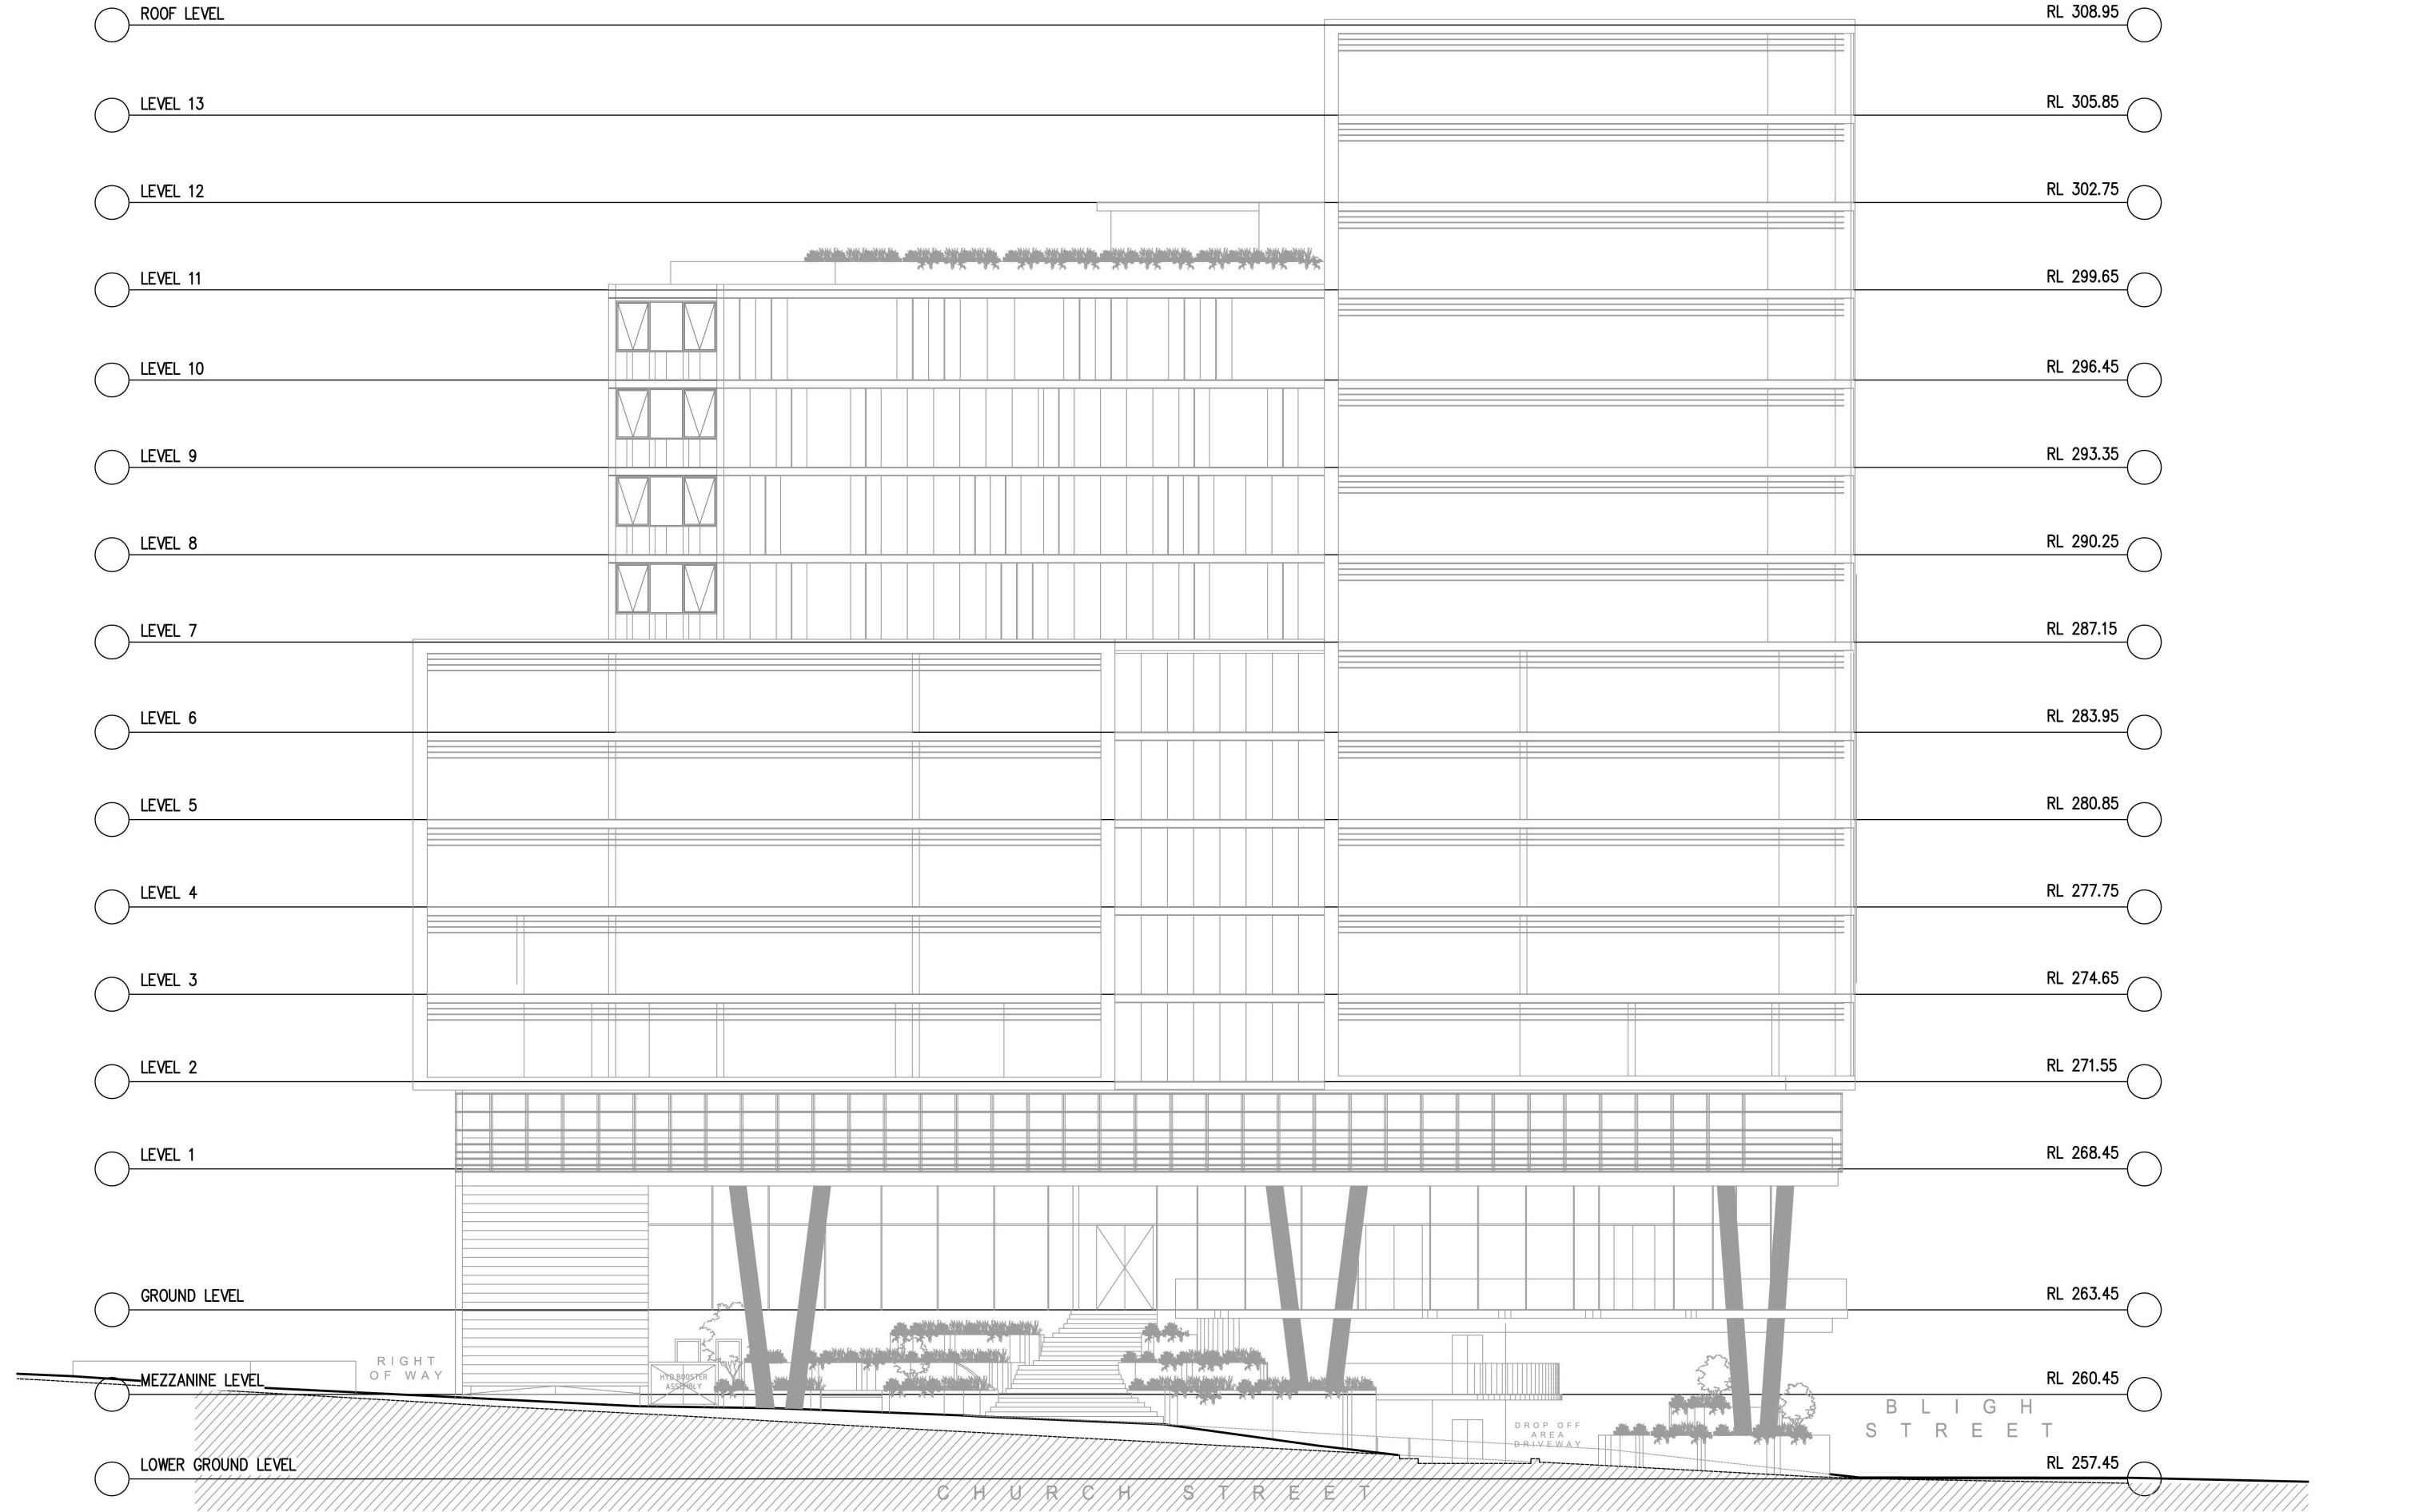

NOTES:

- 1. INFORMATION SHOWN IS FOR DEVELOPMENT APPLICATION PURPOSES ONLY
- 2. AREAS AND DIMENSIONS ARE SUBJECT TO SURVEY

Surveyor: WARREN R. SAUNDERS
Date of Survey: xx/xx/2018
Surveyor's Ref: 117187.08B.SP

PLAN OF SUBDIVISION OF LOT 1 IN DP

LGA: DUBBO REGIONAL

Locality: DUBBO

Subdivision No:

Lengths are in metres. Reduction Ratio 1:150

Registered

DRAFT