


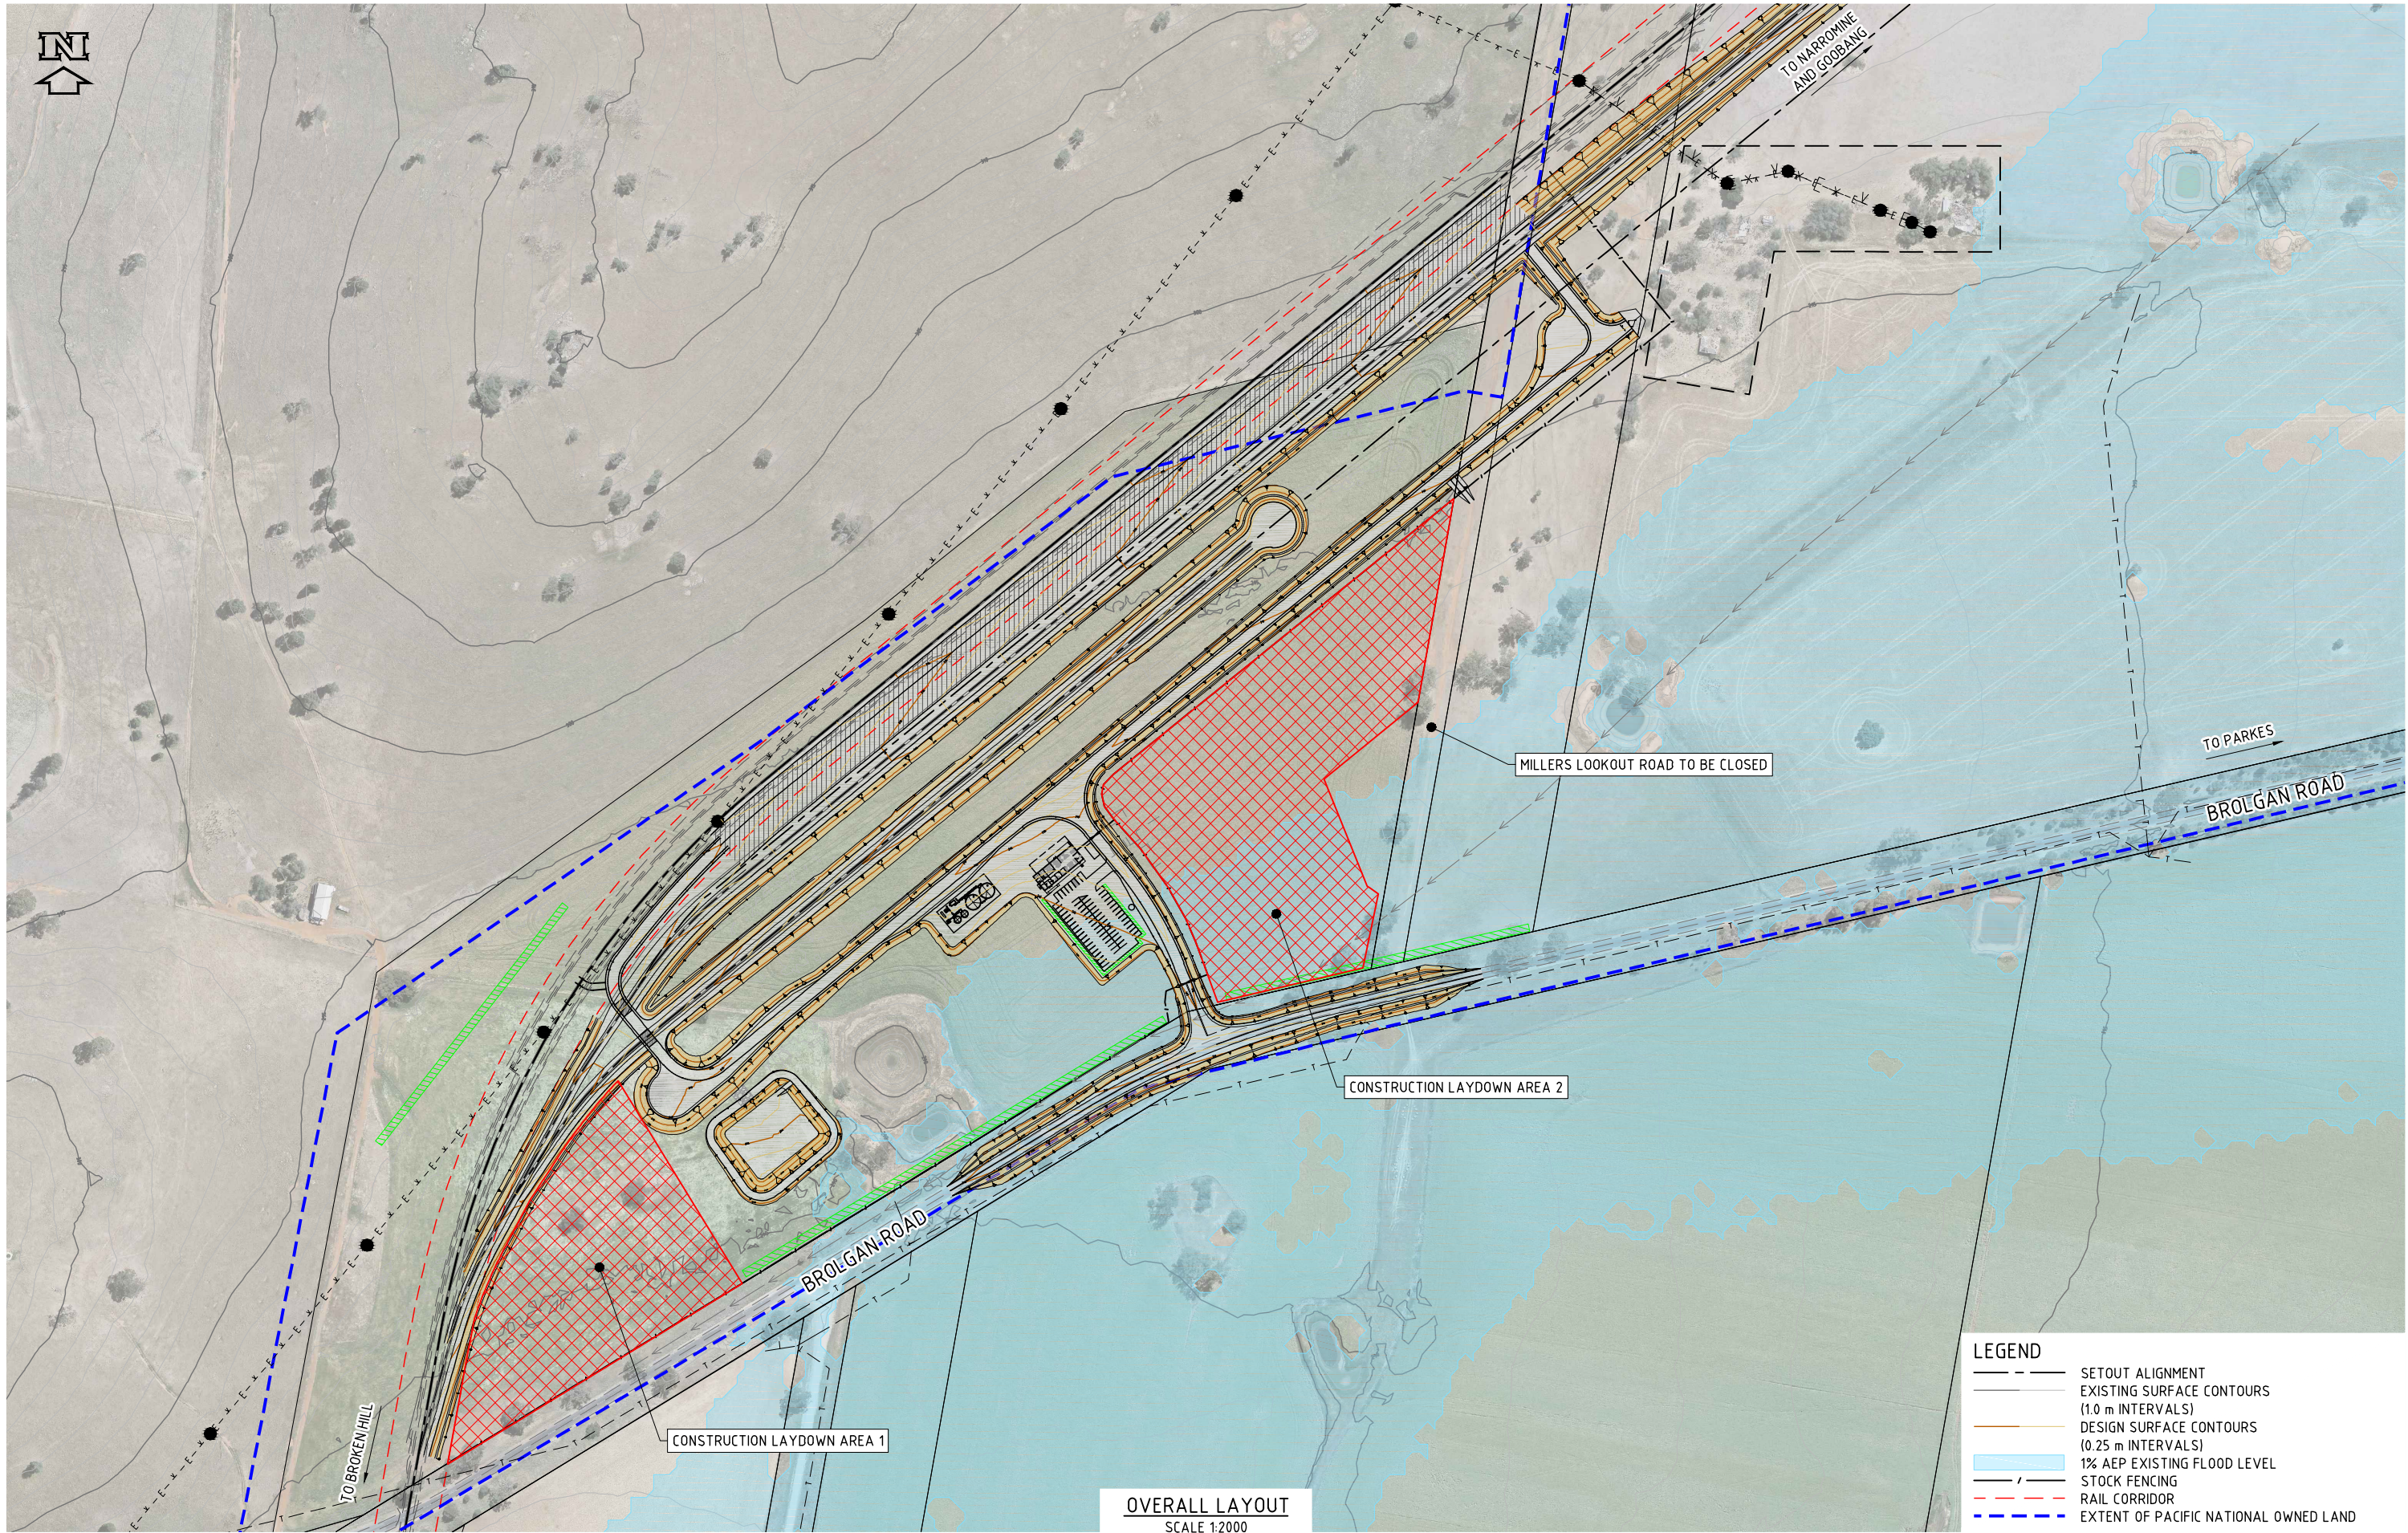

LEGEND	
	SETOUT ALIGNMENT
	EXISTING SURFACE CONTOURS (1.0 m INTERVALS)
	DESIGN SURFACE CONTOURS (0.25 m INTERVALS)
	1% AEP EXISTING FLOOD LEVEL
	STOCK FENCING
	RAIL CORRIDOR
	EXTENT OF PACIFIC NATIONAL OWNED LAND

C B A	02.02.18 31.01.18 23.01.18	JDH JDH MH	ADMIN BLDG AND CAR PARK AMENDED AMENDED PRELIMINARY DESIGN ISSUE ISSUED FOR INFORMATION	DM DM DM	DM DM DM	REFERENCE COORDINATION DRAWINGS				SCALES - 0204080120 Full Size 1:2000 ; Half Reduction 1:4000 SCALE (m) -	A1 ORIGINAL DO NOT SCALE THIS DRAWING		 Level 3, 69 Ann Street, Brisbane GPO Box 2907, QLD 4001, Australia Tel: +61 7 3854 6200 Fax: +61 7 3854 6500 wsp.com	CLIENT: 	PROJECT: PARKES INTERMODAL TERMINAL		DRAWING STATUS: PRELIMINARY ISSUE NOT FOR CONSTRUCTION	
						DESIGNED:		CHECKED: D. MORGAN			APPROVED: D. MORGAN							
						PROJECT No: PS106667		DRAWN: M. HAMILL			DATE: 02.02.18							
						DRAWING No:		REV:										
						PS106667 - GEN - 0008		C										
REV	DATE	BY	DESCRIPTION	CHK	APPD					© WSP Australia Pty Ltd .								