


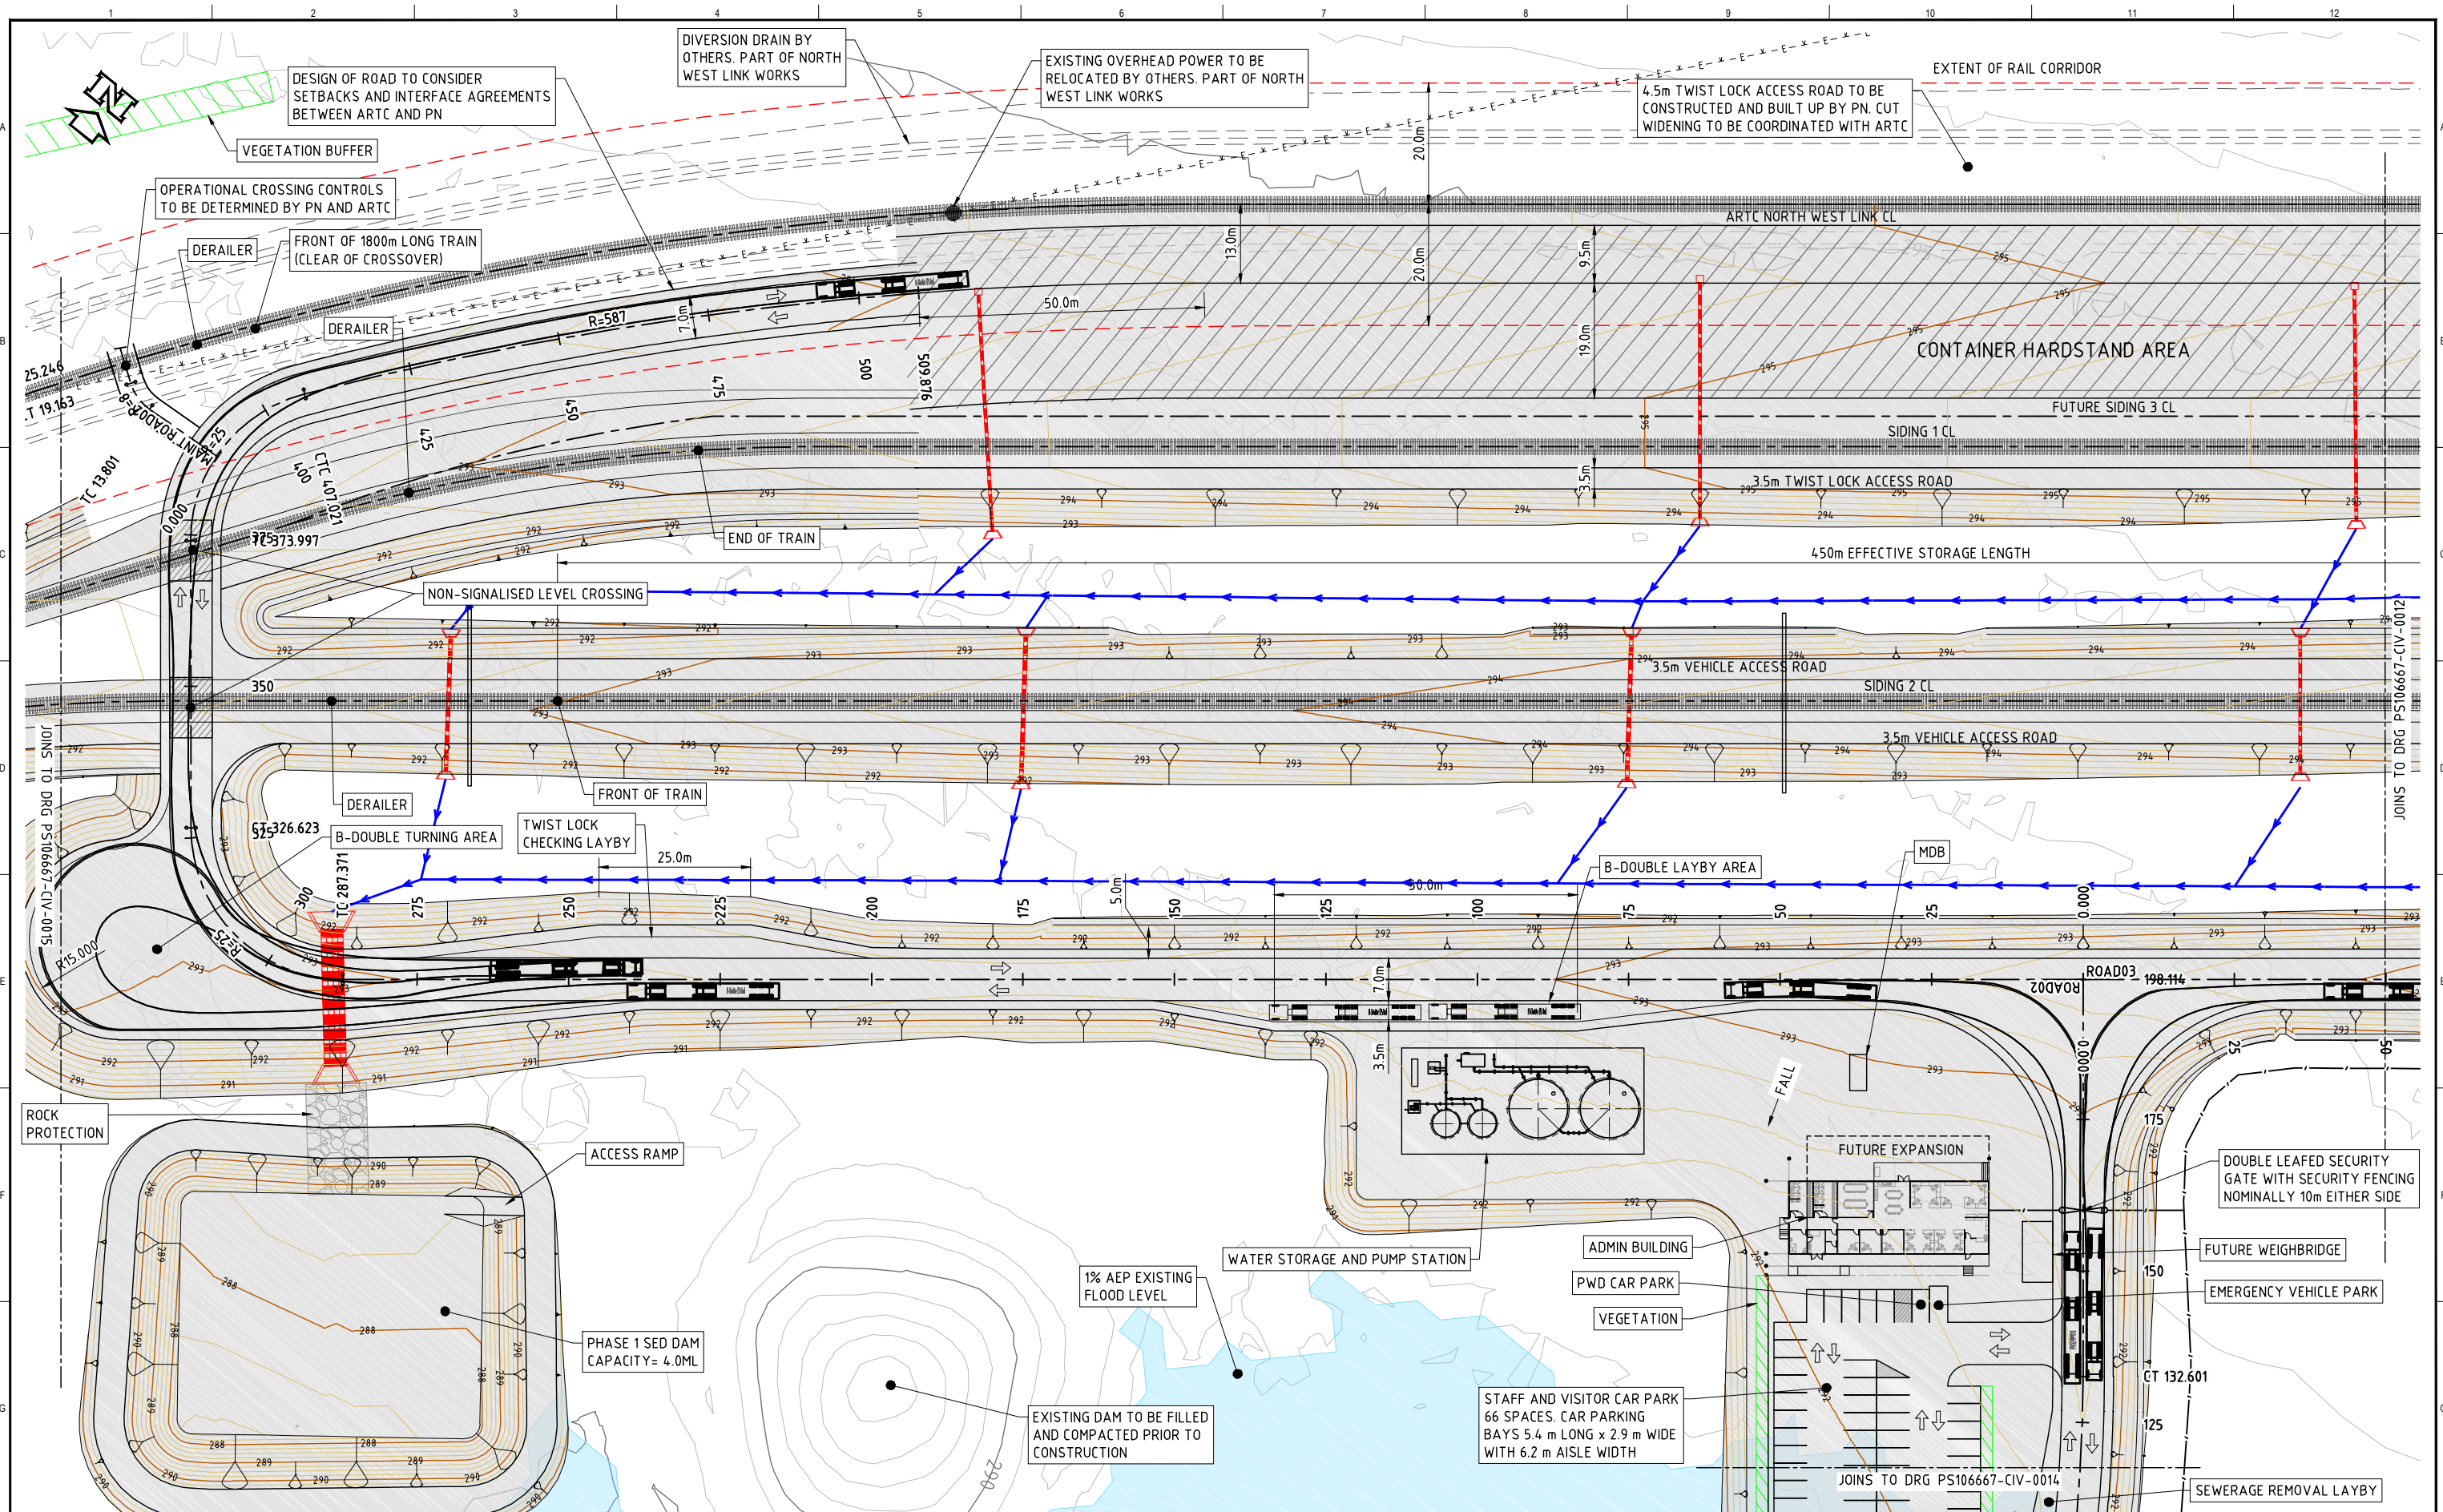

LAYOUT
SCALE 1:500

REFERENCE COORDINATION DRAWINGS				SIGNED		APPROVED		CLIENT		PROJECT		DRAWING STATUS	
DESCRIPTION	DRAWING NO.	REV	CHK	DO NOT SCALE THIS DRAWING		DO NOT SCALE THIS DRAWING		PARKES INTERMODAL TERMINAL		PHASE 1 DEVELOPMENT TRACK AND CIVILS LAYOUT PLAN SHEET 2		PRELIMINARY ISSUE NOT FOR CONSTRUCTION	
SURVEY DATUM				Full Size 1:500 : Half Reduction 1:1000 SCALE (m)		Level 3, 69 Ann Street, Brisbane GPO Box 2907, QLD 4001, Australia Tel: +61 7 3854 6200 Fax: +61 7 3854 6500 wsp.com		DESIGNED: R. WIBBERLEY PROJECT No: PS106667		CHECKED: D. MATHESON DRAWN: J. HASTIE		APPROVED: D. MORGAN DATE: 02.02.18	
REV	DATE	BY	DESCRIPTION	CHK	APPD	© WSP Australia Pty Ltd.		DRAWING No: PS106667 - CIV - 0011		REV: D			
D	02.02.18	JDH	ADMIN BLDG AND CAR PARK AMENDED	DM	DM								
C	31.01.18	JDH	AMENDED PRELIMINARY DESIGN ISSUE	DM	DM								
B	19.01.18	JDH	PRELIMINARY DESIGN ISSUE	DM	DM								
A	14.12.17	MH	CONCEPT DESIGN ISSUE	DM	DM								