


MGA

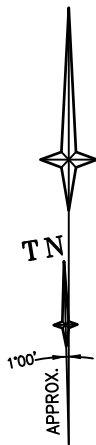

PUBLIC DOMAIN GROUND LEVEL BOUNDARY

- (A1) EASEMENT FOR PUBLIC ACCESS 3 WIDE (DP1238612)
- (B) COVENANT (L346258)
- (C) RIGHT OF DRAINAGE (BOOK 540 No.734)
- (D) RIGHT OF DRAINAGE (BOOK 540 No.733)
- (E) RIGHT OF DRAINAGE (BOOK 540 No.501)
- (F) EASEMENT FOR ELECTRICITY TRANSMISSION 0.915 WIDE (K109056)
- (G) RIGHT OF WAY 3.02 WIDE (F198883 AND MODIFIED BY S635084)
- (H) COVENANT (J983308)
- (L) LEASE TO PROSPECT COUNTY COUNCIL OF SUBSTATION PREMISES No.17296
- (N) COVENANT (H808962)
- (O) EASEMENT FOR ACCESS 7 WIDE & VARIABLE (LIMITED IN STRATUM) (DP 1239922)
- (Q) EASEMENT FOR UNDERGROUND CABLES VARIABLE WIDTH (A1599881)

SCHEDULE OF SHORT & CURVED LINES

| No. | BEARING | DISTANCE | ARC | RADIUS |
|-----|------------|----------|-------|--------|
| 1 | 103°53'30" | 3.72 | | |
| 2 | 104°07'45" | 7.965 | | |
| 3 | 190°25'35" | 0.56 | | |
| 4 | 103°16'35" | 5.045 | | |
| 5 | 89°02'55" | 3.155 | | |
| 6 | 59°01'55" | 3.155 | | |
| 7 | 29°04'30" | 3.16 | | |
| 8 | 359°01'25" | 3.155 | | |
| 9 | 329°02'20" | 1.555 | | |
| 10 | 14°53'20" | 1.945 | | |
| 11 | 176°24'45" | 1.56 | | |
| 12 | 176°24'45" | 4.54 | | |
| 13 | 266°20'10" | 13.645 | | |
| 14 | 296°18'15" | 3.86 | | |
| 15 | 284°11'25" | 1.1 | | |
| 16 | 195°56'15" | 0.36 | | |
| 17 | 286°28'15" | 6.835 | | |
| 18 | 253°30'15" | 0.61 | | |
| 19 | 285°58'35" | 7.89 | | |
| 20 | 335°55'40" | 18.995 | 19.15 | 43.55 |
| 21 | 309°40'55" | 16.69 | 16.92 | 29.58 |



- TOTAL PUBLIC DOMAIN AREA 5871m²



- CHURCH STREET AREA (1355m²)

0 20 30 40 60 80 100
SCALE 1: 1000 @ A3

| | | | |
|----------|----------|---------------------------------|-----------|
| D | 06/03/19 | SITE AREA REVISED | 42127 034 |
| C | 06/09/18 | AREAS ADDED | 42127 034 |
| B | 24/05/18 | CURRENT LAND DESCRIPTION | 42127 024 |
| A | 12/04/18 | PUBLIC DOMAIN BOUNDARY EXTENDED | 42127 013 |
| Revision | Date | Description | Reference |

THIS IS THE PLAN REFERRED TO
IN MY LETTER DATED:

Registered Surveyor NSW



Registered Surveyors NSW
www.ltsl.com.au

Suite 1, Level 1
810 Pacific Highway
Gordon NSW 2072
Locked Bag 5
Gordon NSW 2072
P 1300 587 000
F 02 9499 7760

Client WALKER PARRAMATTA SQUARE DEVELOPMENTS PTY LTD
Drawing title
PLAN SHOWING STAGE 3 PUBLIC DOMAIN OVER PART
LOT 43 IN DP 1238612 AND PART OF CHURCH STREET,
PARRAMATTA SQUARE, PARRAMATTA


datum
AHD
site Area
N/A
LGA
CITY OF PARRAMATTA

reference number 42127 013
scale 1:1000 @A3
date of survey 27/10/17
SHEET 1 OF 1

PARRAMATTA SQUARE PUBLIC DOMAIN -

STAGE 3


FOR DEVELOPMENT APPROVAL

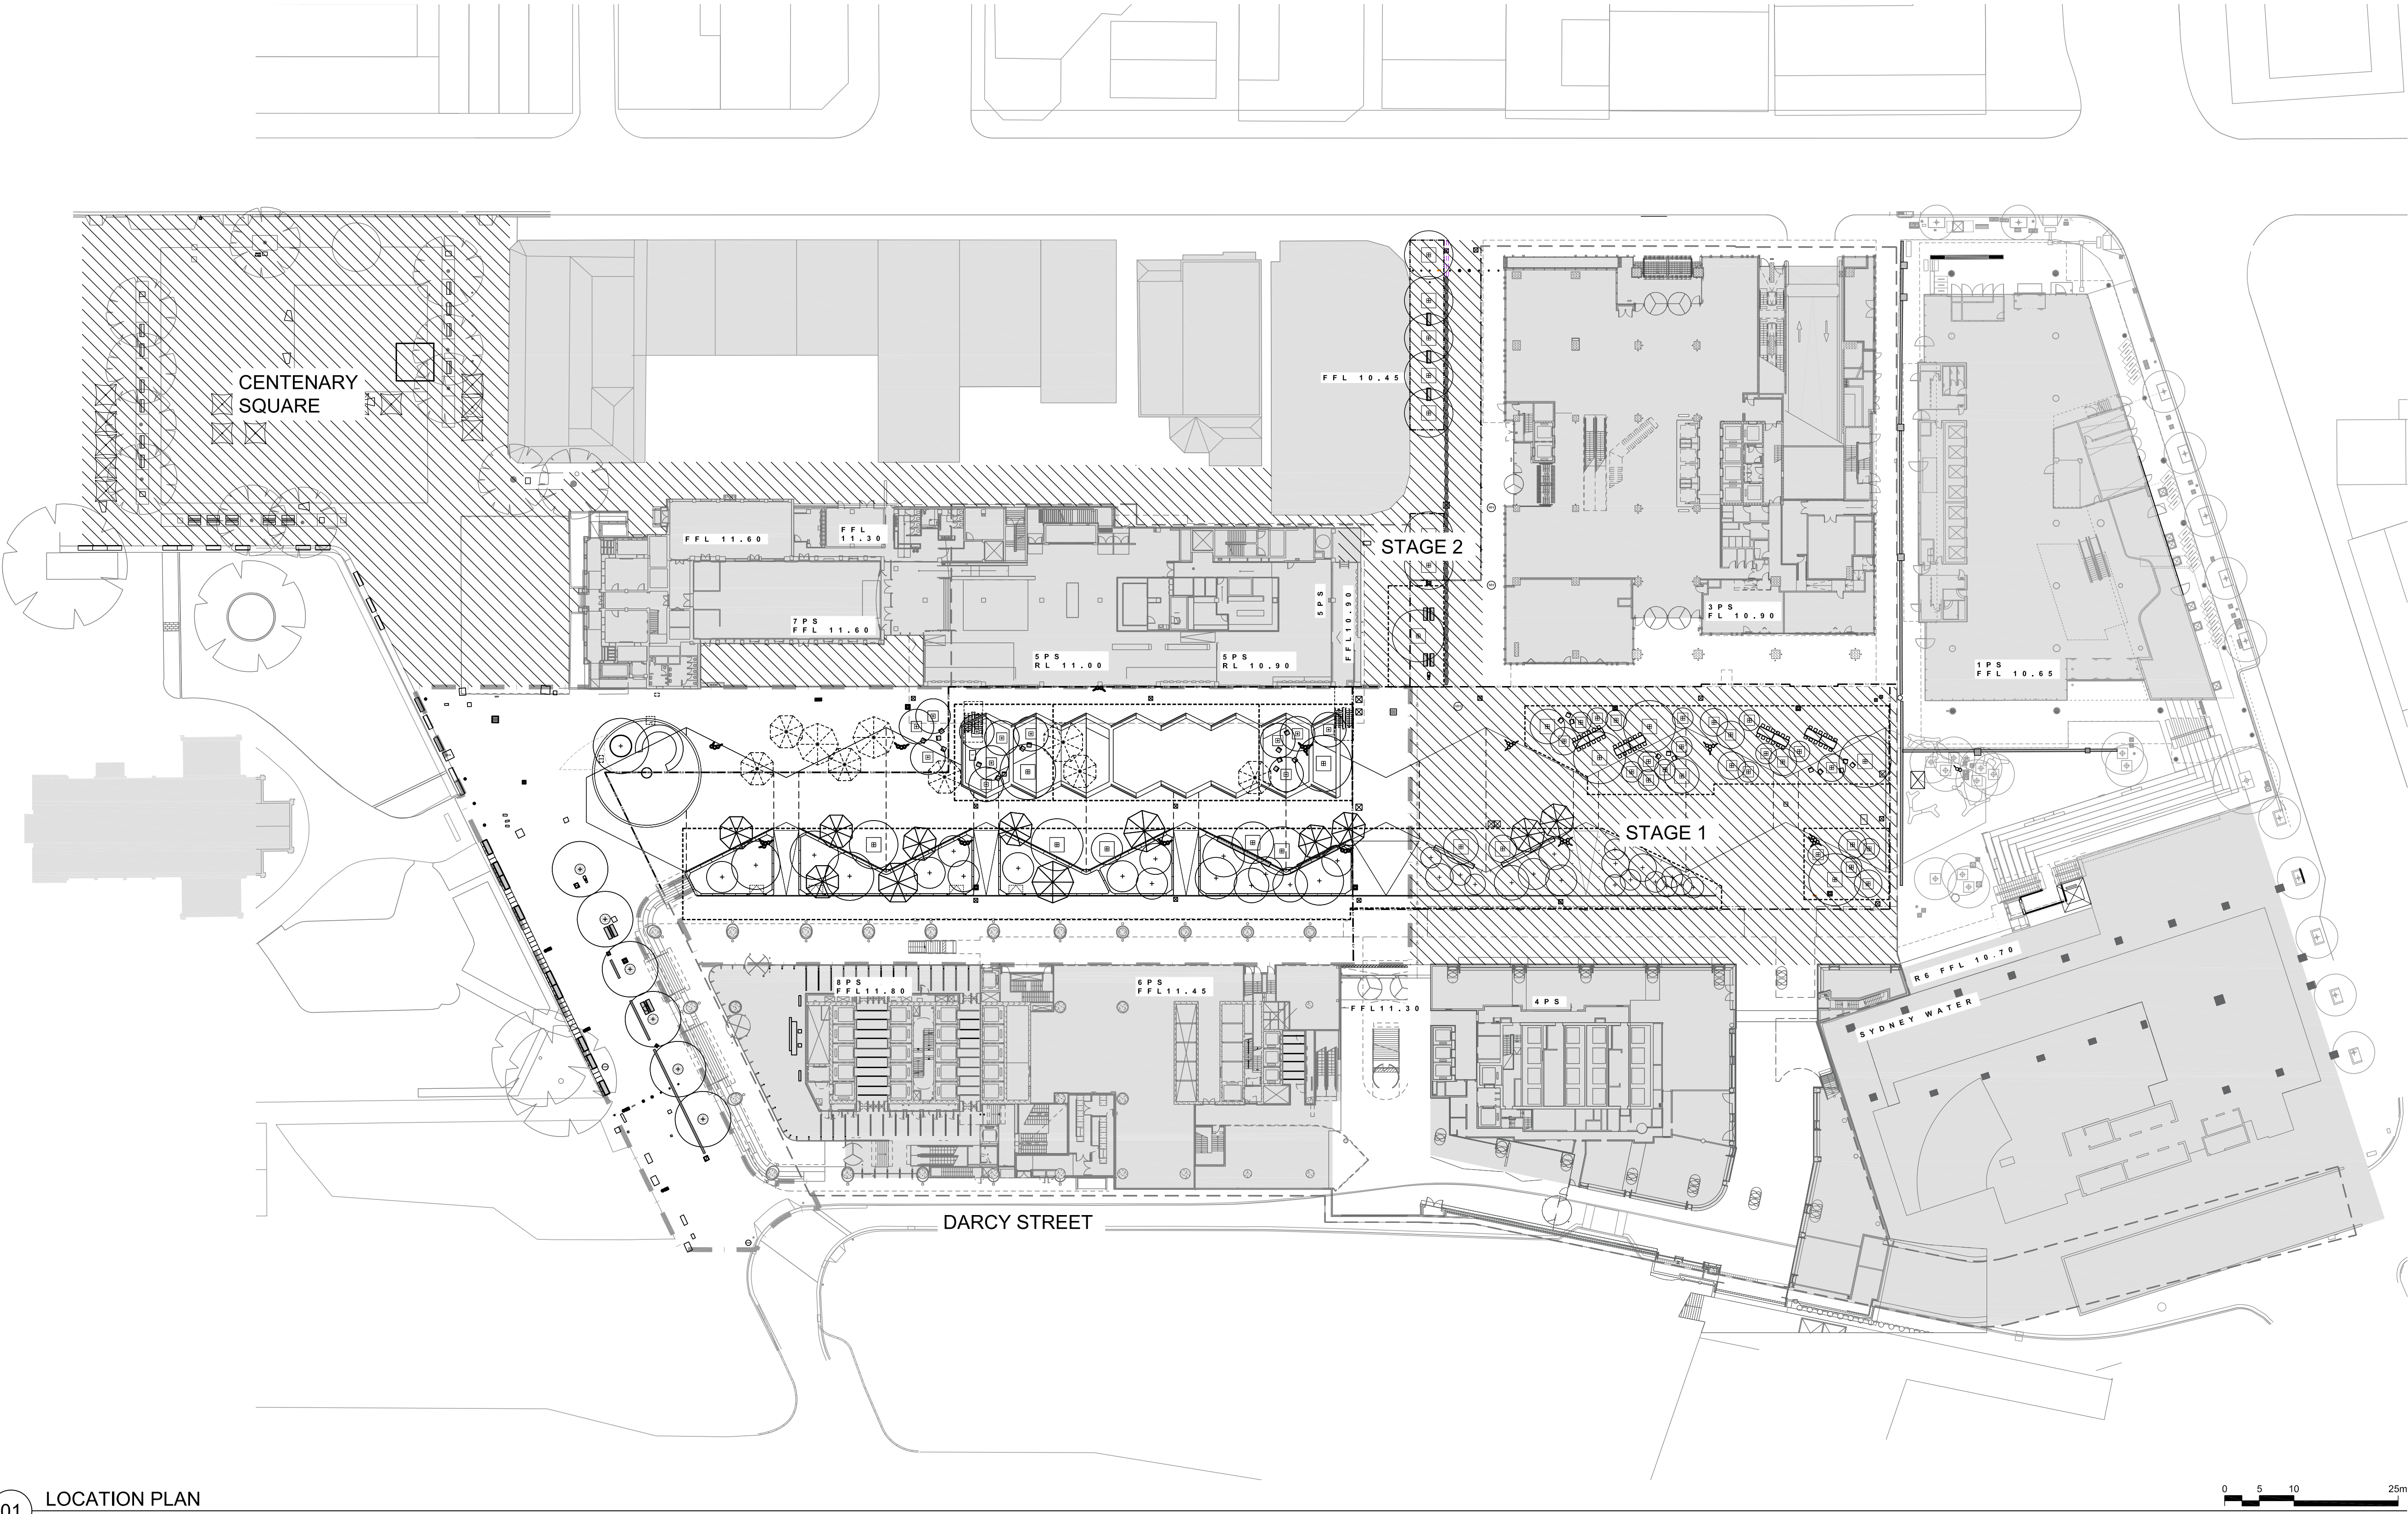


01 LOCATION PLAN
1:500 @ A1

FOR DEVELOPMENT APPROVAL


Landscape Architect:
JMD design
190 James Street
Redfern NSW 2016
T (02) 9310 5644 F (02) 9319 4858
ABN 30 128 554 438





Consultant:
funktion
help@funktion.com.au




Client:
walker



**CITY OF PARRAMATTA**



Key plan:

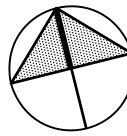

| Issue | Date | Description |
|-------|----------|---------------------------------|
| B | 31/07/20 | FOR DEVELOPMENT APPROVAL UPDATE |
| A | 01/05/20 | FOR DEVELOPMENT APPROVAL |

Project


**PARRAMATTA SQUARE
PUBLIC DOMAIN - STAGE 3**

Title

TITLE SHEET

Scale

1:500 @ A1



Date

MAR 2020

Job No.

1709048

Drawing status

FOR DEVELOPMENT APPROVAL

Drawing number

LS-PS-3-T01

Issue

B


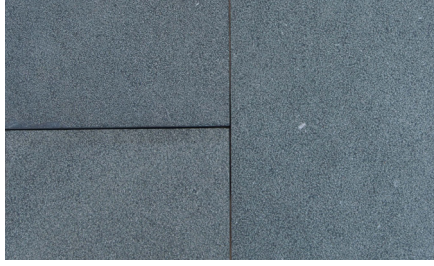
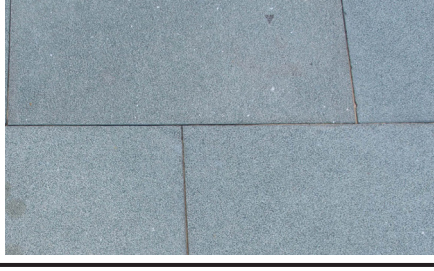
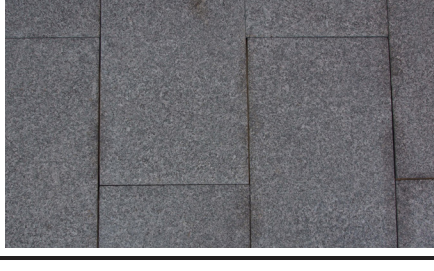
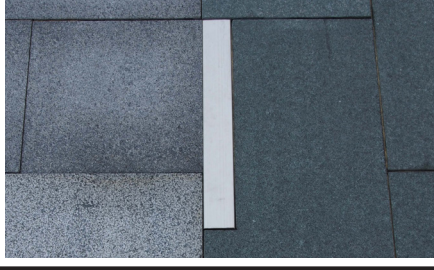
Designed: AJ,IM,CB

Drawn: YR





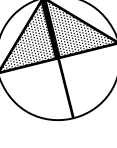
Check: IM,CB

Do not scale drawings. Use figured dimensions only. Check & verify levels and dimensions on site prior to the commencement of any work, the preparation of shop drawings or the fabrication of components.

This drawing is the copyright of JMD Design Pty Ltd. and is protected under the Copyright Act 1968. It may not be altered, reproduced or transmitted in any form, or by any means without the express permission of JMD Design Pty Ltd.


| MATERIALS & FINISHES SCHEDULE | | | | | | | | | |
|-------------------------------|---|---|---|---|---|---|--------------------------------|-----------------------------------|--------------------------------|
| CODE | ITEM/TYPE | IMAGE | LOCATION | SPECIFICATION | COLOUR/FINISH | SUPPLIER/MANUFACTURER | DRAWING/ DETAIL REF. | ENG./SHOP DRAWINGS REQUIRED | SAMPLES REQUIRED FOR |
| PAVING | | | | | | | | | |
| P1a | GRANITE PAVING - SESAME GREY EXFOLIATED |  | REFER GENERAL ARRANGEMENT & FINISHES PLAN | 597 x 297mm, 60mm THICK RECTANGLE GRANITE PAVER LAID BUTT JOINTED IN STRETCHER BOND PATTERN WITH 3mm NOM. BUTT JOINTS. 30mm NOM. MORTAR BEDDING | 'SESAME GREY', EXFOLIATED FINISH OR APPROVED EQUIVALENT | SAM THE PAVING MAN OR APPROVED EQUIVALENT | 01,03,04/LS-PS-3-D-H01 | Y | Y SAMPLE LAYOUT REQUIRED |
| P2a | GRANITE PAVING - MAMBA EXFOLIATED |  | REFER GENERAL ARRANGEMENT & FINISHES PLAN | 597 x 446/148.5mm, 60mm THICK TRAPEZOID GRANITE PAVER LAID BUT JOINTED WITH 3mm NOM. BUTT JOINTS. 30mm NOM. MORTAR BEDDING + ENHANCER | 'MAMBA', EXFOLIATED FINISH OR APPROVED EQUIVALENT | EIGENSTONE OR APPROVED EQUIVALENT | 02,03,04/ LS-PS-3-D-H01 | Y | Y SAMPLE LAYOUT REQUIRED |
| P2b | GRANITE PAVING - MAMBA BUSH HAMMERED |  | REFER GENERAL ARRANGEMENT & FINISHES PLAN | 597 x 446/148.5mm, 60mm THICK TRAPEZOID GRANITE PAVER LAID BUT JOINTED WITH 3mm NOM. BUTT JOINTS. 30mm NOM. MORTAR BEDDING | 'MAMBA', BUSH HAMMERED FINISH OR APPROVED EQUIVALENT | EIGENSTONE OR APPROVED EQUIVALENT | 02,03,04/ LS-PS-3-D-H01 | Y | Y SAMPLE LAYOUT REQUIRED |
| P4a | AUSTRALIAN GRANITE PAVING - ADELAIDE BLACK EXFOLIATED |  | REFER GENERAL ARRANGEMENT & FINISHES PLAN | 597 x 297mm, 60mm THICK RECTANGLE GRANITE PAVER LAID BUTT JOINTED IN STRETCHER BOND PATTERN WITH 3mm NOM. BUTT JOINTS. 30mm NOM. MORTAR BEDDING | 'ADELAIDE BLACK', EXFOLIATED FINISH | SAM THE PAVING MAN OR APPROVED EQUIVALENT | 01, 03,04/LS-PS-3-D-H01 | Y | Y SAMPLE LAYOUT REQUIRED |
| P1a, P2a, P2b | SPECIAL PAVER 150x150mm GRANITE SETS WITH 10mm CHAMFERED CORNERS. GRANITE & FINISH TO MATCH SURROUDNING PAVING | | REFER GENERAL ARRANGEMENT & FINISHES PLAN AND TREE GRATE DETAIL | 150x150mm GRANITE SETS WITH 10mm CHAMFERED CORNERS. | GRANITE TYPE SURFACE FINISH TO MATCH SURROUNDING PAVING. SIDE FACES TO BE SAWN CUT. | | | Y | Y SAMPLE LAYOUT REQUIRED |
| P7 | SPECIAL PAVER - TBC | | REFER GENERAL ARRANGEMENT & FINISHES PLAN | | | | | Y | Y SAMPLE LAYOUT REQUIRED |
| P9a | DIGITAL CARPET BORDER PAVER TYPE 1 - MATERIAL AND FINISHES TBC | | REFER GENERAL ARRANGEMENT & FINISHES PLAN AND DIGITAL CARPET DETAILS | P9a-1: 297 X 597mm, 60mm THICK RECTANGULAR PAVER P9a-2: 597 X 597mm, 60mm THICK SQUARE PAVES; CUT TO SUIT PAVING PATTERN AND GRATED DRAIN; PAVES LAID BUTT JOINTED, PATTERN WITH 3mm NOM. BUTT JOINTS. 30mm NOM. MORTAR BEDDING | | | LS-PS-3-D-H04 LS-PS-3-D-H05 | Y | Y SAMPLE LAYOUT REQUIRED |
| P9b | DIGITAL CARPET SPECIAL PAVER - MATERIAL AND FINISHES TBC | | REFER GENERAL ARRANGEMENT & FINISHES PLAN AND DIGITAL CARPET DETAILS | 332 X 597mm, 60mm THICK PARALLELOGRAM PAVER; PAVES LAID BUTT JOINTED, PATTERN WITH 3mm NOM. BUTT JOINTS. 30mm NOM. MORTAR BEDDING | | | LS-PS-3-D-H04 LS-PS-3-D-H05 | Y | Y SAMPLE LAYOUT REQUIRED |
| P9c | DIGITAL CARPET BORDER PAVER TYPE 2 - MATERIAL AND FINISHES TBC | | REFER GENERAL ARRANGEMENT & FINISHES PLAN AND DIGITAL CARPET DETAILS | P9a-1: 332 x 688mm, 60mm THICK RECTANGULAR PAVER P9a-2: 668 x 688mm, 60mm THICK SQUARE PAVES CUT TO SUIT PAVING PATTERN AND GRATED DRAIN; PAVES LAID BUTT JOINTED, PATTERN WITH 3mm NOM. BUTT JOINTS. 30mm NOM. MORTAR BEDDING | | | LS-PS-3-D-H04 LS-PS-3-D-H05 | Y | Y SAMPLE LAYOUT REQUIRED |
| WAYFINDING SHORELINE | STAINLESS STEEL RHS WAYFINDING SHORELINE |  | REFER GENERAL ARRANGEMENT & FINISHES PLAN | 35 x 65 x 600mm, 2mm THICK STAINLESS STEEL RHS. 316 GRADE WITH 3mm RADIUS TO EXTERNAL EDGES. | 316 GRADE STAINLESS STEEL, GARNET BLAST FINISH | | 01-05/LS-PS-3-D-H11 | Y | Y SAMPLE LAYOUT REQUIRED |
| FURNITURE & FIXTURES | | | | | | | | | |
| FB1 | PRECAST CONCRETE SEATING WALL TYPE 1, TO MATCH WITH CENTENARY SQUARE | | REFER FURNITURE PLAN | REFER TO DETAIL | | | 01,02/LS-PS-3-D-W13 | Y | Y |
| FB6 | PRECAST CONCRETE SEATING | | REFER FURNITURE PLAN | REFER TO DETAIL | | | | Y | Y |

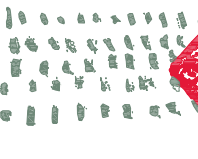FOR DEVELOPMENT APPROVAL


| | | | |
|---|----------|---------------------------------|--------------|
| Landscape Architect: JMD design  | | | |
| 190 James Street Redfern NSW 2016 T (02) 9310 5644 F (02) 9319 4858 ABN 30 128 554 638 | | | |
| Consultant:  | | | |
| Client:  | | | |
|  | | | |
| Key plan:  | | | |
| | | | |
| | | | |
| | | | |
| | | | |
| | | | |
| | | | |
| B | 31/07/20 | FOR DEVELOPMENT APPROVAL UPDATE | |
| A | 01/05/20 | FOR DEVELOPMENT APPROVAL | |
| Issue | Date | Description | |
| Project | | | |
| PARRAMATTA SQUARE PUBLIC DOMAIN - STAGE 3 | | | |
| Title MATERIALS & FINISHES SCHEDULE 01 | | | |
| Scale N/A | | | |
| Date | | Job No. | |
| MAR 2020 | | 1709048 | |
| Drawing status FOR DEVELOPMENT APPROVAL | | | |
| Drawing number | | | Issue |
| LS-PS-3-To3 | | | B |
| Designed: AJJM,CB | Drawn: | YR | Check: IM,CB |
| Do not scale drawings. Use figured dimensions only. Check & verify levels and dimensions on site prior to the commencement of any work, the preparation of shop drawings or the fabrication of components. | | | |
| This drawing is the copyright of JMD Design Pty Ltd. and is protected under the Copyright Act 1968. It may not be altered, reproduced or transmitted in any form, or by any means without the express permission of JMD Design Pty Ltd. | | | |


| FINISHES & MATERIALS SCHEDULE | | | | | | | | | |
|-------------------------------|---|---|-------------------------|--|--|-----------------------|-------------------------|-----------------------------------|--|
| CODE | ITEM/TYPE | IMAGE | LOCATION | SPECIFICATION | COLOUR/FINISH | SUPPLIER/MANUFACTURER | DRAWING/ DETAIL REF. | ENG./SHOP DRAWINGS REQUIRED | SAMPLES REQUIRED FOR APPROVAL |
| FB7 | PRECAST CONCRETE SEATING WALL TYPE 2 | | REFER FURNITURE PLAN | REFER TO DETAIL | | | | Y | Y |
| FC2 | CUSTOMISED ARM CHAIR |  | REFER FURNITURE PLAN | D&C ITEM SUBJECT TO DESIGN; REFER TO MANUFACTURERS DETAIL | D&C ITEM SUBJECT TO DESIGN; DRESSED HARDWOOD SLATS WITH METAL FRAME | HUB | | Y | Y |
| FC3 | CENTENARY SQUARE SEAT |  | REFER TO FURNITURE PLAN | CUSTOM SEAT WITH BACKREST (CENTENARY SQUARE SEAT) REFER TO MANUFACTURERS DETAIL | DRESSED HARDWOOD SLATS WITH METAL FRAME | HUB | | Y | Y |
| CP1, CP2 | PRECAST CONCRETE PANEL, TO MATCH WITH CENTENARY SQUAE | | REFER FURNITURE PLAN | REFER TO DETAIL | | | | | Y |
| U1 | UMBRELLA TYPE 1 |  | REFER FURNITURE PLAN | TYPE CENTRA CO50 - 5m DIA ROUND (OCTAGONAL) PVC COATED POLYESTER SERGE FERRARI FABRIC, POLE DIA 89mm WITH FOLDABLE ADAPTER, CUSTOM ANCHORING SET AND METAL COVER LID | GREY (DULUX SILVER PERAL) POST & CANOPY SUPPORTS FABRIC SERGE FERRARI COLOUR - ANISEED, BUTTERCUP, ORANGE | MAK MAX | 02,03/ LS-PS-3-D-H15 | Y | Y |
| U2 | UMBRELLA TYPE 2 | | REFER FURNITURE PLAN | TBC | | | | Y | Y |
| US | UMBRELLA SOCKET | | REFER FURNITURE PLAN | TBC | | | | Y | Y |
| BN | BIN |  | REFER FURNITURE PLAN | 1264 x 635 x 681mm BIG BELLY HC5 SINGLE STATION | GALVANISED SHEET METAL STEEL, POLYESTER TGIC POWDER COATED FINISH | SOLAR BINS AUSTRALIA | | Y | Y |
| DF | DRINKING FOUNTAIN |  | REFER FURNITURE PLAN | AQUAFIL FLEXIFOUNTAIN 1500BF WITH DRAINAGE CAGE | STAINLESS STEEL HOUSING FRAME ANODISED ALUMINIUM HOUSING UNIT | CIVIQ | 04,05/ LS-PS-3-D-H15 | | |
| BF | FIXED BOLLARD |  | REFER FURNITURE PLAN | LEDA FIXED PAS68 RATED MID STEEL BOLLARD - 200NB - IBR200FB68B - WITH STAINLESS STEEL SLEEVE (SSS 200FB) - 7500kg VEHICLE AT 64km/h | STAINLESS STEEL | LEDA SECURAPOST | 02/ LS-PS-3-D-H16 | | Y SAMPLE OF FINISH REQUIRED |
| BR | RETRACTABLE / SLIDING BOLLARD |  | REFER TO FURNITURE PLAN | TBC; CoPC TO CONFIRM | | | | Y | Y SAMPLE OF FINISH REQUIRED |
| BI | INTERCOM BOLLARD | | REFER TO FURNITURE PLAN | LEDA CUSTOMISED BOLLARD INTERCOM BY ELECTRICAL ENGINEER | STAINLESS STEEL TO MATCH FIXED & RETRACTABLE BOLLARDS | LEDA SECURAPOST | | | Y SAMPLE OF FINISH REQUIRED |
| | TREE GRATE, SUBFRAME | | REFER TO FURNITURE PLAN | 2100 x 2100mm TREE GRATE D&C ITEM SUBJECT TO DESIGN; REFER TO REGAL DETAIL | D&C ITEM SUBJECT TO DESIGN | BY BUILDER | | Y | Y |
| TP | TREE PIT | | REFER TO FURNITURE PLAN | BLACK HORIZON O POROUS PAVING, Ø1500MM CIRCULAR | BLACK | FITAPAVE | | Y | Y |


Landscape Architect:
JMD design

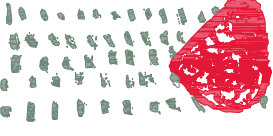


190 James Street
Redfern NSW 2016
T (02) 9310 5644 F (02) 9319 4858
ABN 30 128 554 638

Consultant:


Client:

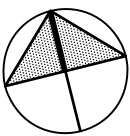


Key plan:


| | | |
|-------|----------|---------------------------------|
| | | |
| | | |
| | | |
| | | |
| | | |
| | | |
| | | |
| | | |
| | | |
| | | |
| B | 31/07/20 | FOR DEVELOPMENT APPROVAL UPDATE |
| A | 03/05/20 | FOR DEVELOPMENT APPROVAL |
| Issue | Date | Description |

Project
**PARRAMATTA SQUARE
PUBLIC DOMAIN - STAGE 3**

Title
**MATERIALS & FINISHES
SCHEDULE 02**

Scale
N/A

Date
MAR 2020

Job No.
1709048

Drawing status
FOR DEVELOPMENT APPROVAL

Drawing number
LS-PS-3-To4


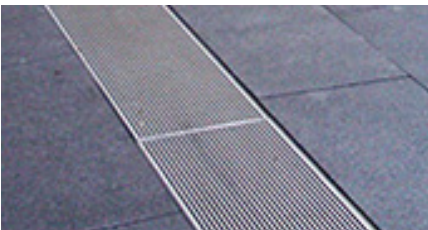
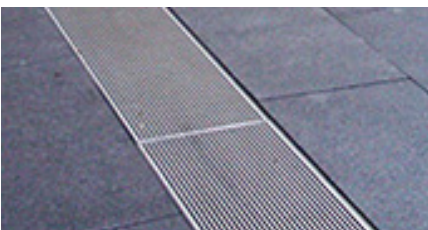

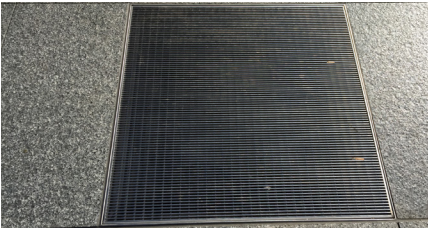
Issue
B






Designed: AJJM,CB | Drawn: YR | Check: IM,CB

FOR DEVELOPMENT APPROVAL


Do not scale drawings. Use figured dimensions only. Check & verify levels and dimensions on site prior to the commencement of any work, the preparation of shop drawings or the fabrication of components.


This drawing is the copyright of JMD Design Pty Ltd. and is protected under the Copyright Act 1968. It may not be altered, reproduced or transmitted in any form, or by any means without the express permission of JMD Design Pty Ltd.

| FINISHES & MATERIALS SCHEDULE | | | | | | | | | |
|-------------------------------|--|---|---|---|--|-----------------------|-------------------------|-----------------------------------|--|
| CODE | ITEM/TYPE | IMAGE | LOCATION | SPECIFICATION | COLOUR/FINISH | SUPPLIER/MANUFACTURER | DRAWING/ DETAIL REF. | ENG./SHOP DRAWINGS REQUIRED | SAMPLES REQUIRED FOR APPROVAL |
| GPO & USB PORT | INTERNAL UNIT: IK10, IP55 WEATHERPROOF GPO & USB OUTLETS |  | REFER TO FURNITURE PLAN | REFER TO ELECTRICAL ENGINEER DOCUMENTATION LEGRAND SOLIROC: 1 x 10A AUTOSWITCHED, 2 x FEMALE USB SOCKET. MOUNTED IN 2-GANG PLATE (110 x 181 mm) CAT NOS. 77852 WITH ADAPTOR COVER CAT NOS.777880A, WITHOUT LOCK AND KEY | METAL ALLOY | LEGRAND | 04,05/ LS-PS-3-D-W12 | | Y |
| GD1 | STAINLESS STEEL HEELSAFE ANTISLIP GRATE |  | REFER GENERAL ARRANGEMENT & FINISHES PLAN | STAINLESS STEEL HEELSAFE ANTISLIP GRATE REFER TO DETAIL AND CIVIL ENGINEER DOCUMENTATION FOR SIZE | STAINLESS STEEL, ANTI SLIP | ACO DRAIN | 01, 02/ LS-PS-3-D-H14 | | Y |
| GD2 | STAINLESS STEEL HEELSAFE ANTISLIP GRATE |  | REFER GENERAL ARRANGEMENT & FINISHES PLAN | STAINLESS STEEL HEELSAFE ANTISLIP GRATE REFER TO DETAIL AND CIVIL ENGINEER DOCUMENTATION FOR SIZE | STAINLESS STEEL, ANTI SLIP | ACO DRAIN | 03,04/ LS-PS-3-D-H14 | | Y |
| GD5 | STAINLESS STEEL HEELSAFE ANTISLIP GRATE |  | REFER GENERAL ARRANGEMENT & FINISHES PLAN | STAINLESS STEEL HEELSAFE ANTISLIP GRATE REFER TO DETAIL AND CIVIL ENGINEER DOCUMENTATION FOR SIZE | STAINLESS STEEL, ANTI SLIP | ACO DRAIN | 05/ LS-PS-3-D-H14 | | Y |
| | STAINLESS STEEL HEELSAFE ANTISLIP GRATE |  | REFER GENERAL ARRANGEMENT & FINISHES PLAN | STAINLESS STEEL HEELSAFE ANTISLIP GRATE REFER TO DETAIL AND CIVIL ENGINEER DOCUMENTATION FOR SIZE | STAINLESS STEEL, ANTI SLIP | ACO DRAIN | 06-07/ LS-PS-3-D-H12 | | Y |
| | CAST IRON INFILL ACCESS COVER & FRAME - CLASS D | | REFER GENERAL ARRANGEMENT & FINISHES PLAN | INFILL ACESS COVER & FRAME - CLASS D REFER TO DETAIL AND CIVIL ENGINEER DOCUMENTATION FOR SIZE | CAST IRON, ANTI SLIP | DURHAM | 01-05/ LS-PS-3-D-H12 | | Y |
| | BRASS LID TOP SUBSOIL INSPECTION POINT IF APPLICABLE | | REFER GENERAL ARRANGEMENT & FINISHES PLAN | NOTE: UNLESS COVERED BY REMOVABLE TREE GRATE 100 DIAMETER NOM. LID TO CAP SUBSOIL DRAINAGE INSPECTION POINT. | BRASS, ANTI SLIP | BY BUILDER | | | Y |
| | BRASS LID TO QUICK COUPLING VALVE | | | 100 DIAMETER NOM LID TO CAP QUICK COUPLING VALVE | BRASS, ANTI SLIP | BY BUILDER | | | Y |
| MH | SEWER MANHOLE | | REFER GENERAL ARRANGEMENT & FINISHES PLAN. REFER HYDRAULIC ENGINEER DOCUMENTATION FOR SIZES | CAST IRON PIT LID, CLASS D | CAST IRON, ANTI SLIP | DURHAM | | | Y |
| SD,SW,SH,SI,SR | SIGNAGE | | BY BYRO NORTH. REFER TO FURNITURE PLAN | | | | | | |
| EJ1 | BUILDING MOVEMENT JOINT WITH JOINT COVER | | REFER GENERAL ARRANGEMENT & FINISHES PLAN | LATHAM SAS-75 STAINLESS STEEL FLEXIBLE EXPANSION JOINT COVER FOR BUILDING MOVEMENT JOINT. REFER TO DETAIL AND STRUCTURAL CIVIL ENGINEER DOCUMENTATION FOR JOINT DETAIL | STAINLESS STEEL COATED IN LATHAM FLEX-TRED. ANTI SLIP | LATHAM AUSTRALIA | 01/ LS-PS-3-D-H14 | | Y |
| EJ2 | BUILDING MOVEMENT JOINT WITH PAVING JOINT | | REFER GENERAL ARRANGEMENT & FINISHES PLAN | SILICON BEADING TO SEAL JOINT, 3mm RECESSED REFER TO STRUCTURAL ENGINEER FOR JOINT DETAIL | SILICON BEADING COLOUR TO MATCH PAVING | BY BUILDER | 02/ LS-PS-3-D-H14 | | Y |
| SS | OUTDOOR DINING AREA DELINEATION | | REFER TO GENERAL ARRANGEMENT & FINISHES PLAN | 10mm DIAM X 60mm DEEP ROD. REFER TO DETAIL. | STAINLESS STEEL | BY BUILDER | 01,02/ LS-PS-3-D-H17 | | Y |
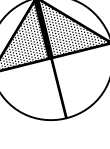
| | | | | | |
|---|----------|---------------------------------|--|--|-------------------|
| Landscape Architect: JMD design 190 James Street Redfern NSW 2016 T (02) 9310 5644 F (02) 9319 4858 ABN 30 128 554 638 | | | |  | |
| Consultant:  | | | | | |
| Client:  | | | | | |
|  | | | | | |
| Key plan:  | | | | | |
| | | | | | |
| | | | | | |
| | | | | | |
| | | | | | |
| | | | | | |
| | | | | | |
| | | | | | |
| B | 31/07/20 | FOR DEVELOPMENT APPROVAL UPDATE | | | |
| A | 01/05/20 | FOR DEVELOPMENT APPROVAL | | | |
| Issue | Date | Description | | | |
| Project | | | | | |
| PARRAMATTA SQUARE PUBLIC DOMAIN - STAGE 3 | | | | | |
| Title MATERIALS & FINISHES SCHEDULE 03 | | | | | |
| Scale N/A | | | | | |
| Date MAR 2020 | | | | Job No. 1709048 | |
| Drawing status FOR DEVELOPMENT APPROVAL | | | | | |
| Drawing number LS-PS-3-To5 | | | | | Issue B |
| Designed: AJJM,CB | | Drawn: | | YR | Check: IM,CB |
| Do not scale drawings. Use figured dimensions only. Check & verify levels and dimensions on site prior to the commencement of any work, the preparation of shop drawings or the fabrication of components. | | | | | |
| This drawing is the copyright of JMD Design Pty Ltd. and is protected under the Copyright Act 1968. It may not be altered, reproduced or transmitted in any form, or by any means without the express permission of JMD Design Pty Ltd. | | | | | |

NOT FOR CONSTRUCTION

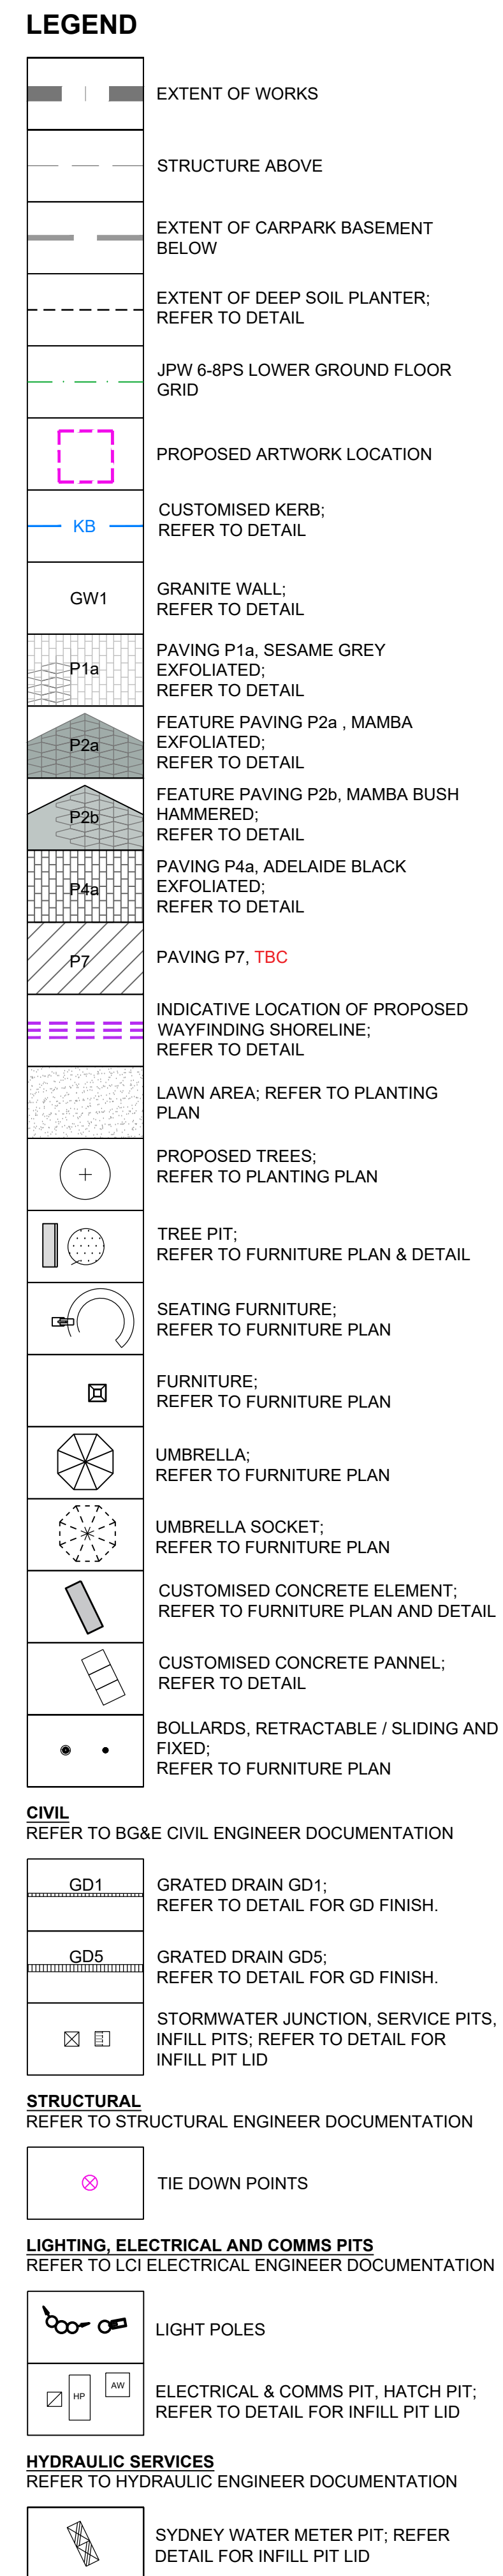

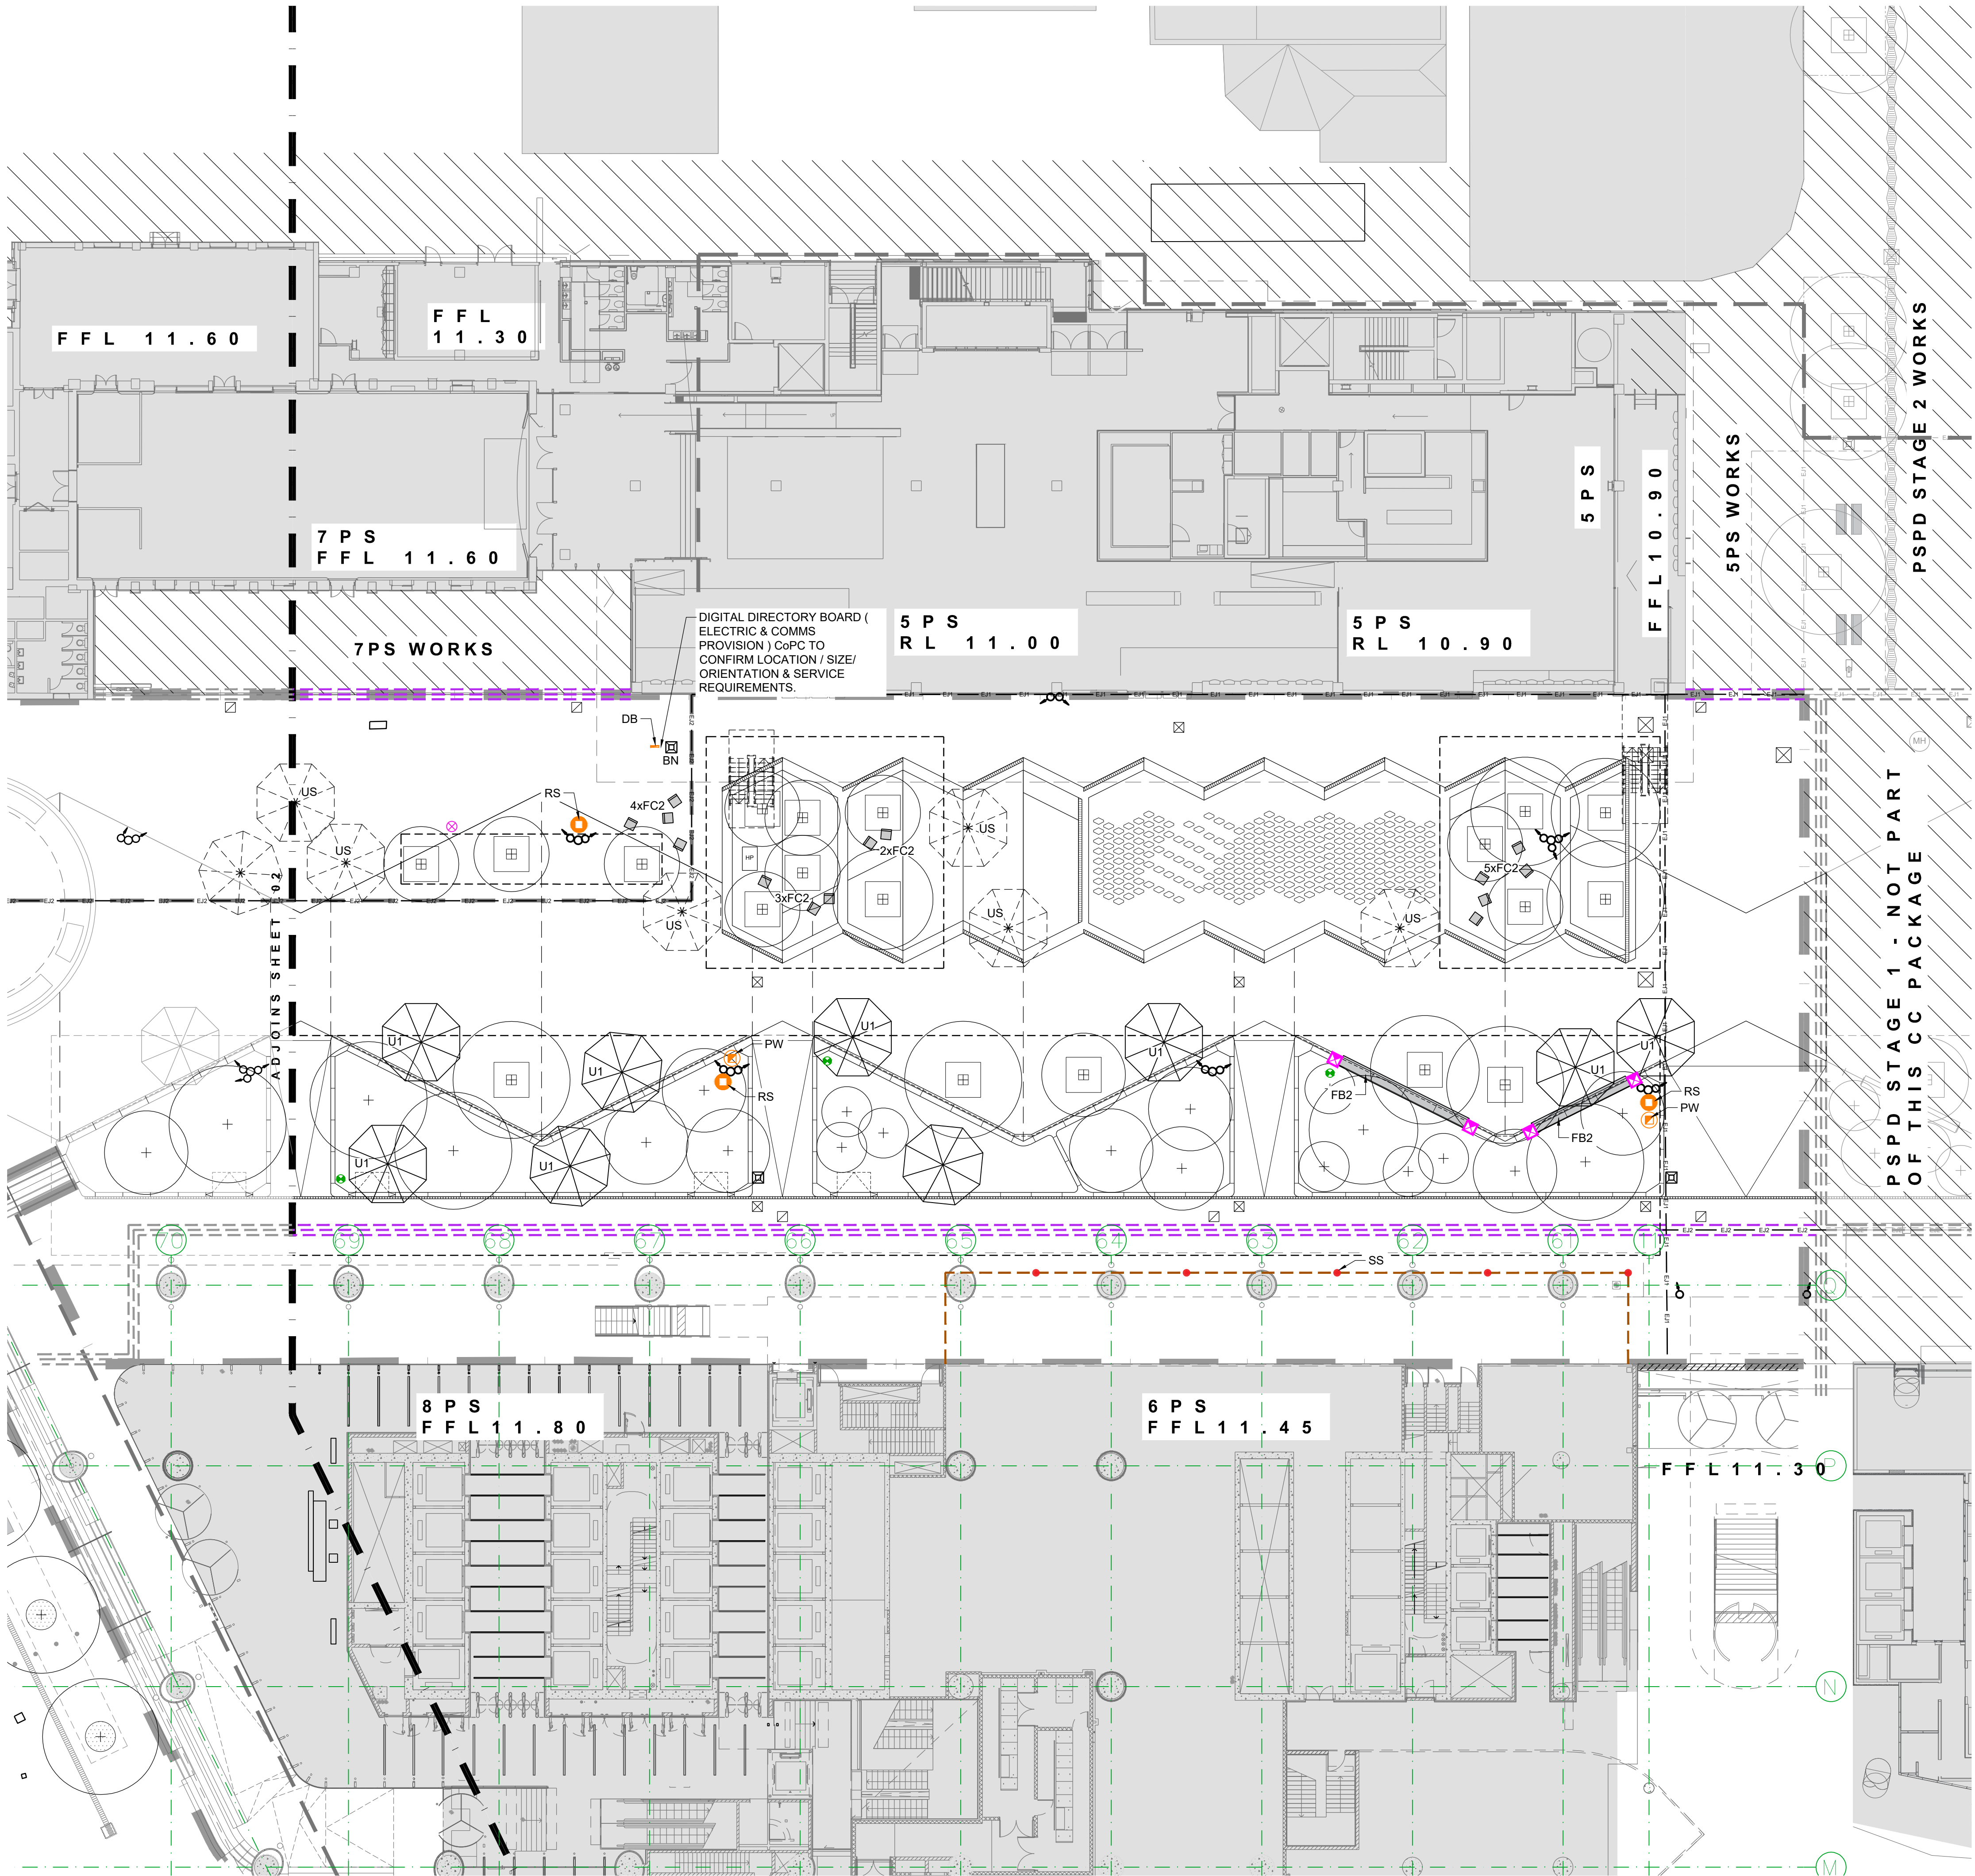

LEGEND

- EXTENT OF WORKS
- STRUCTURE ABOVE
- EXTENT OF CARPARK BELOW
- EXTENT OF DEEP SOIL PLANTER; REFER TO DETAIL
- JPW 6-8PS LOWER GROUND FLOOR GRID
- MOVEMENT JOINT WITH JOINT COVER; REFER TO STRUCTURAL ENGINEERS DOCUMENTATION, REFER TO DETAIL FOR SURFACE TREATMENT
- MOVEMENT JOINT WITH PAVING JOINT; REFER TO STRUCTURAL ENGINEERS DOCUMENTATION, REFER TO DETAIL FOR SURFACE TREATMENT
- EXTENT OF OUTDOOR DINING WITH LICENCE AREA MARKER, MARKERS SPACED AS SHOWN; SUBJECT TO SEPARATE APPLICATION
- LOCATION OF PROPOSED WAYFINDING SHORELINE; REFER TO DETAILS
- PROPOSED TREES; REFER TO PLANTING PLAN
- INFILL TREE GRATE (2100x2100mm); D & C ITEM. REFER TO BUILDER. REFER TO DETAIL FOR PAVER INFILL.
- UMBRELLA U1; REFER TO SPECIFICATION
- UMBRELLA SOCKET; REFER TO FURNITURE PLAN
- BESPOKE SEAT WITH BACKREST AND ARMRESTS FIXED TO SEATING WALL; D&C ITEM, REFER TO MANUFACTURERS DOCUMENTATION
- CUSTOMISED ARM CHAIR; D&C ITEM. DETAILS TO MATCH STAGE 1; REFER TO MANUFACTURERS DOCUMENTATION
- BIN; REFER TO SPECIFICATION
- QUICK COUPLING VALVE
- OUTDOOR DINING AREA DELINEATION - STAINLESS STEEL STUDS; SUBJECT TO SEPARATE APPLICATION
- INDICATIVE LOCATION OF WATER FEATURE IN DIGITAL CARPET
- CIVIL
REFER TO BG&E CIVIL ENGINEER DOCUMENTATION
- GRATED DRAIN; REFER TO DETAIL FOR FINISH
- STORMWATER JUNCTION, SERVICE PITS, INFILL PITS; REFER TO DETAIL FOR INFILL PIT LID
- STRUCTURAL
REFER TO STRUCTURAL ENGINEER DOCUMENTATION
- TIE DOWN POINTS
- HYDRAULIC
REFER TO HYDRAULIC ENGINEER DOCUMENTATION
- DRAINAGE POINTS
- LIGHTING, ELECTRICAL AND COMMS PITS
REFER TO LCI ELECTRICAL ENGINEER DOCUMENTATION
- LIGHT POLES
- GPO & USB UNIT (1 GPO, 2USBs)
- ELECTRICAL & COMMS PIT, HATCH PIT; REFER TO DETAIL FOR INFILL PIT LID
- SIGNAGE
REFER TO BURO NORTH DOCUMENTATION
- SIGNAGE - BY OTHERS; WAYFINDING
- REGULATORY, COMBINE SIGNAGE WITH LIGHT POLE OR DIRECTORY BOARD
- DIRECTORY BOARD

Landscape Architect:
JMD design

190 James Street
Redfern NSW 2016
T (02) 9310 5644 F (02) 9319 4858
ABN 30 128 554 638

Consultant:
funktion
landscape

Client:
walker

CITY OF PARRAMATTA

Key plan:

| Issue | Date | Description |
|-------|----------|---------------------------------|
| D | 05/11/20 | FOR DEVELOPMENT APPROVAL UPDATE |
| C | 10/09/20 | 80% CC FOR COSTING |
| B | 31/07/20 | FOR DEVELOPMENT APPROVAL UPDATE |
| A | 01/05/20 | FOR DEVELOPMENT APPROVAL |

**PARRAMATTA SQUARE
PUBLIC DOMAIN - STAGE 3**

Title
FURNITURE PLAN o1

Scale
1:200 @ A1

Date
MAR 2020
Job No.
1709048

Drawing status
FOR DEVELOPMENT APPROVAL


Drawing number
LS-PS-3-LF01
Issue
D

Designed: AJ,IM,CB Drawn: YR Check: IM,CB

Do not scale drawings. Use figured dimensions only. Check & verify levels and dimensions on site prior to the commencement of any work, the preparation of shop drawings or the fabrication of components.

This drawing is the copyright of JMD Design Pty Ltd, and is protected under the Copyright Act 1968. It may not be altered, reproduced or transmitted in any form, or by any means without the express permission of JMD Design Pty Ltd.

NOT FOR CONSTRUCTION

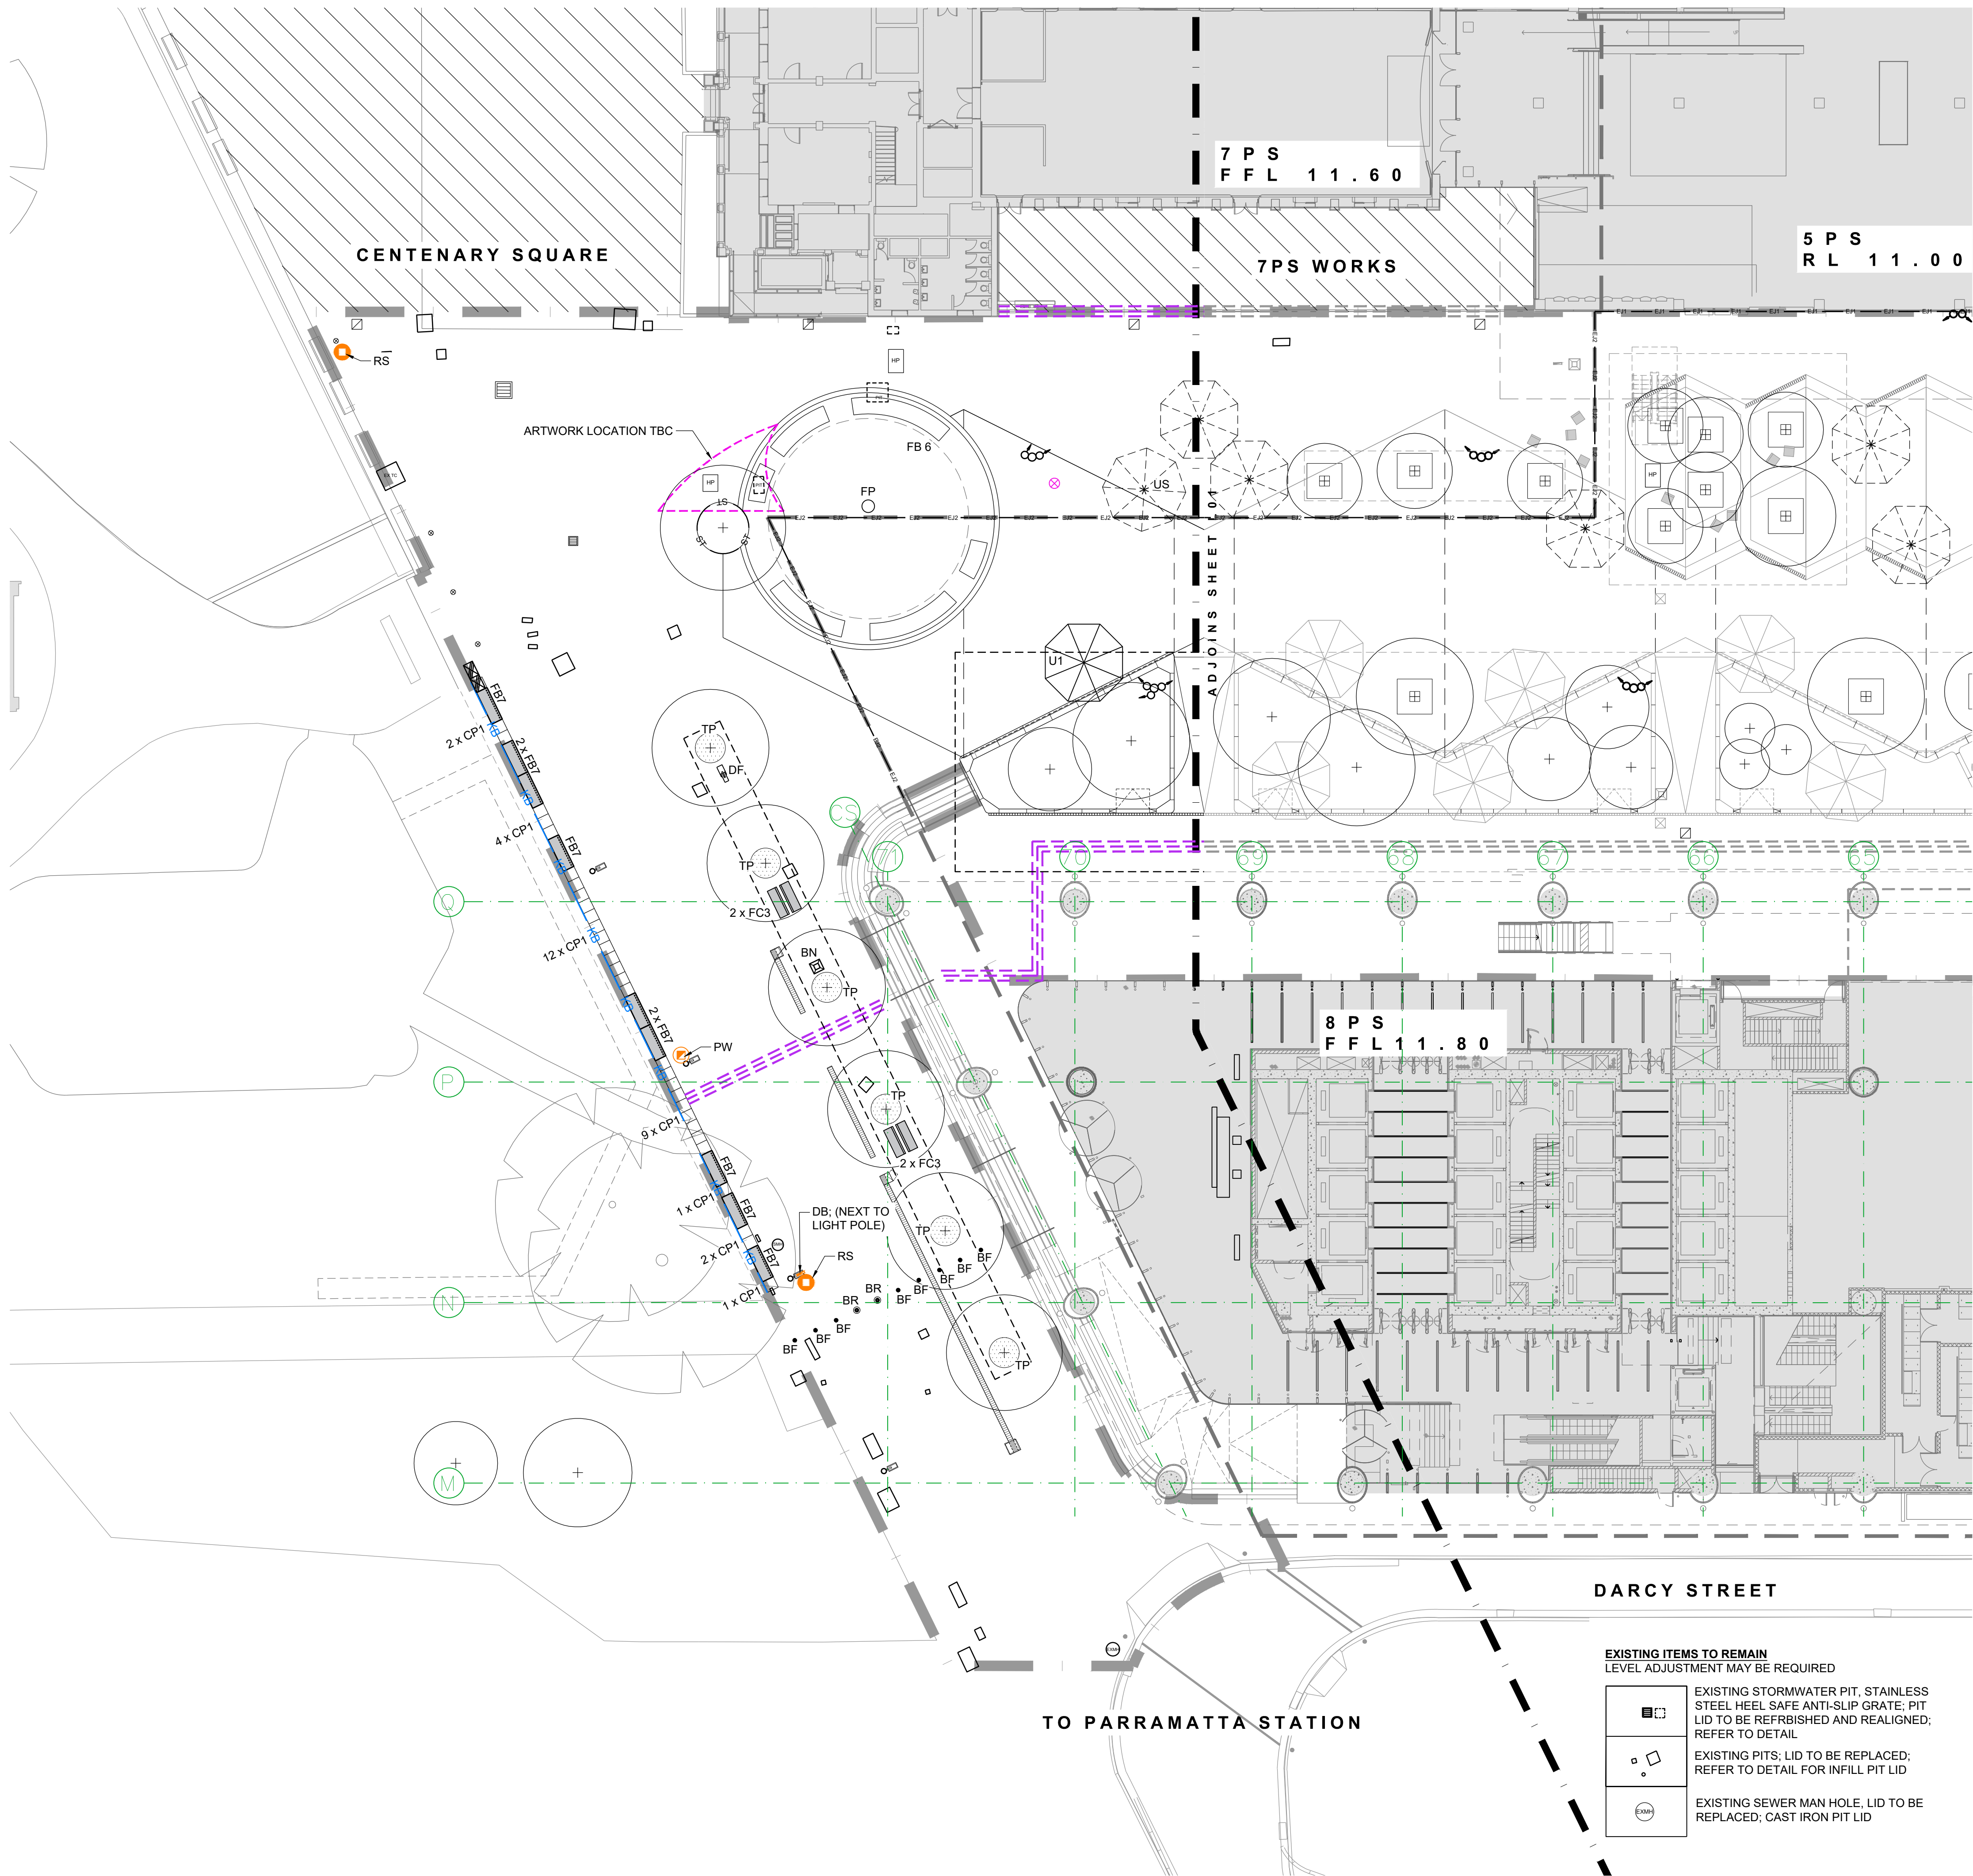

LEGEND

- EXTENT OF WORKS
- STRUCTURE ABOVE
- EXTENT OF CARPARK BELOW
- EXTENT OF DEEP SOIL PLANTER; REFER TO DETAIL
- JPW 6-8PS LOWER GROUND FLOOR GRID
- MOVEMENT JOINT WITH JOINT COVER; REFER TO STRUCTURAL ENGINEERS DOCUMENTATION, REFER TO DETAIL FOR SURFACE TREATMENT
- MOVEMENT JOINT WITH PAVING JOINT; REFER TO STRUCTURAL ENGINEERS DOCUMENTATION, REFER TO DETAIL FOR SURFACE TREATMENT
- INDICATIVE LOCATION OF PROPOSED WAYFINDING SHORELINE; REFER TO DETAIL
- CUSTOMISED KERB; REFER TO DETAIL
- PROPOSED ARTWORK LOCATION
- PROPOSED TREES; REFER TO PLANTING PLAN
- TREE PIT; Ø1500mm; REFER TO DETAIL
- FC3; CUSTOMISED SEAT WITH BACKREST (CENTENARY SQ. SEAT). D&C ITEM, REFER TO MANUFACTURERS DOCUMENTATION
- FC6; BESPOKE CIRCULAR GRANITE ELEMENT (MEETING CIRCLE), REFER TO DETAIL
- FP; BESPOKE ELEMENT (FIRE PIT), REFER TO DETAIL
- PC2; PRECAST CONCRETE UNIT. REFER TO DETAIL.
- CP1 CUSTOMISED CONCRETE PANNEL; REFER TO DETAIL
- BN; REFER TO SPECIFICATION
- DF; DRINKING FOUNTAIN & BOTTLE REFILL STATION; REFER TO DETAIL AND SPECIFICATION
- BF; FIXED BOLLARD; REFER TO SPECIFICATION
- BR; RETRACTABLE / SLIDING BOLLARD; CoPC TO CONFIRM

CIVIL
REFER TO BG&E CIVIL ENGINEER DOCUMENTATION

- GRATED DRAIN; REFER TO DETAIL FOR FINISH
- STORMWATER JUNCTION, SERVICE PITS, INFILL PITS; REFER TO DETAIL FOR INFILL PIT LID

STRUCTURAL
REFER TO STRUCTURAL ENGINEER DOCUMENTATION

- TIE DOWN POINTS

LIGHTING, ELECTRICAL AND COMMS PITS
REFER TO LCI ELECTRICAL ENGINEER DOCUMENTATION

- LIGHT POLES
- ELECTRICAL & COMMS PIT, HATCH PIT; REFER TO DETAIL FOR INFILL PIT LID

HYDRAULIC SERVICES
REFER TO HYDRAULIC ENGINEER DOCUMENTATION

- SYDNEY WATER METER PIT; REFER TO DETAIL FOR INFILL PIT LID

SIGNAGE
REFER TO BURO NORTH DOCUMENTATION

- PW; SIGNAGE - BY OTHERS; WAYFINDING
- RS; REGULATORY. COMBINE SIGNAGE WITH LIGHT POLE OR DIRECTORY BOARD
- DB; DIRECTORY BOARD

- EXISTING ITEMS TO REMAIN
LEVEL ADJUSTMENT MAY BE REQUIRED
- EXISTING STORMWATER PIT, STAINLESS STEEL HEEL SAFE ANTI-SLIP GRATE; PIT LID TO BE REFRBISHED AND REALIGNED; REFER TO DETAIL
 - EXISTING PITS; LID TO BE REPLACED; REFER TO DETAIL FOR INFILL PIT LID
 - EXISTING SEWER MAN HOLE, LID TO BE REPLACED; CAST IRON PIT LID

Landscape Architect:
JMD design

190 James Street
Redfern NSW 2016
T (02) 9310 5644 F (02) 9319 4858
ABN 30 128 554 638

Consultant:
funktion

Client:
walker

CITY OF PARRAMATTA

Key plan:

| | | |
|-------|----------|---------------------------------|
| D | 05/11/20 | FOR DEVELOPMENT APPROVAL UPDATE |
| C | 10/09/20 | 80% CC FOR COSTING |
| B | 31/07/20 | FOR DEVELOPMENT APPROVAL UPDATE |
| A | 01/05/20 | FOR DEVELOPMENT APPROVAL |
| Issue | Date | Description |

Project

**PARRAMATTA SQUARE
PUBLIC DOMAIN - STAGE 3**

Title

FURNITURE PLAN o2

Scale
1:200 @ A1

Date
MAR 2020

Job No.
1709048

Drawing status
FOR DEVELOPMENT APPROVAL

Drawing number
LS-PS-3-LF02


Issue
D

Designed: AJ,IM,CB Drawn: YR Check: IM,CB

Do not scale drawings. Use figured dimensions only. Check & verify levels and dimensions on site prior to the commencement of any work, the preparation of shop drawings or the fabrication of components.

This drawing is the copyright of JMD Design Pty Ltd, and is protected under the Copyright Act 1968. It may not be altered, reproduced or transmitted in any form, or by any means without the express permission of JMD Design Pty Ltd.

NOT FOR CONSTRUCTION

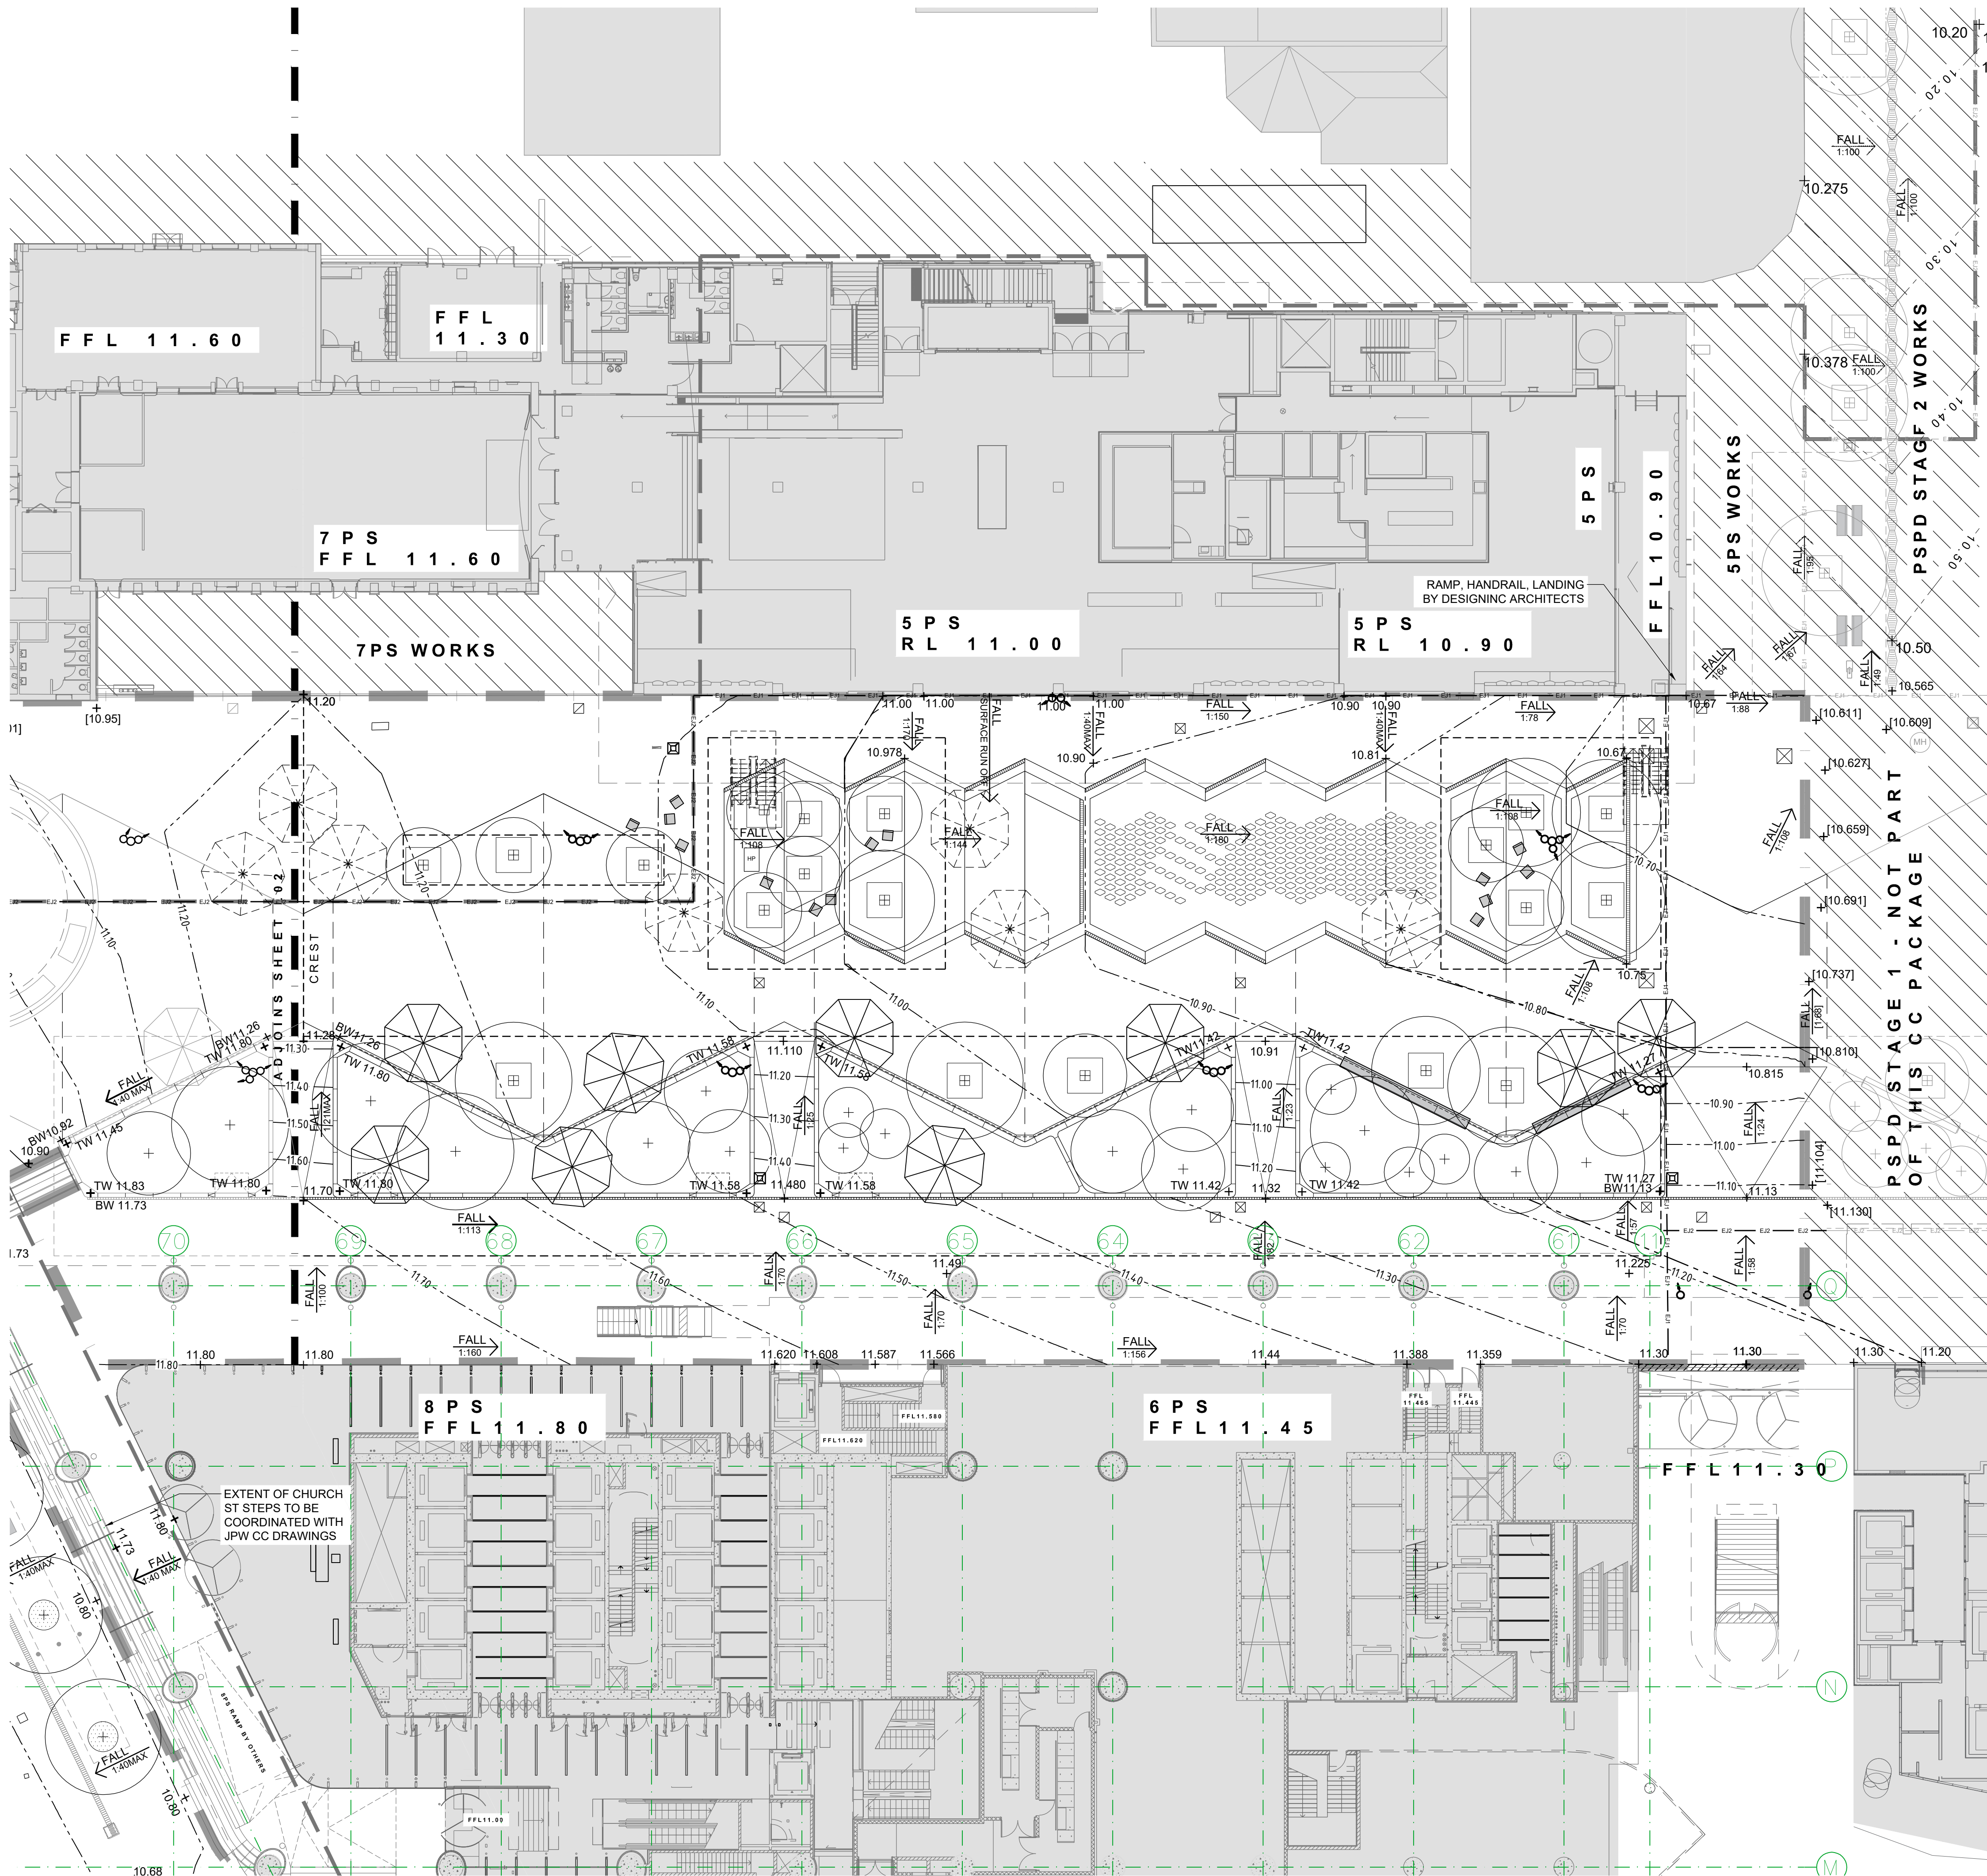

LEGEND

- EXTENT OF WORKS
- STRUCTURE ABOVE
- EXTENT OF CARPARK BASEMENT BELOW
- EXTENT OF DEEP SOIL PLANTER; REFER TO DETAIL
- JPW 6-8PS LOWER GROUND FLOOR GRID
- MOVEMENT JOINT WITH JOINT COVER; REFER TO STRUCTURAL ENGINEERS DOCUMENTATION, REFER TO DETAIL FOR SURFACE TREATMENT
- MOVEMENT JOINT WITH PAVING JOINT; REFER TO STRUCTURAL ENGINEERS DOCUMENTATION, REFER TO DETAIL FOR SURFACE TREATMENT
- CREST
- PROPOSED CONTOURS
- SPOT LEVELS EXISTING
- SPOT LEVELS PROPOSED
- TOP OF WALL
- BOTTOM OF WALL
- PROPOSED FALL
- PROPOSED TREES; REFER TO PLANTING PLAN
- INFILL TREE GRATE; REFER TO FURNITURE PLAN
- UMBRELLA; REFER TO FURNITURE PLAN
- CIVIL
REFER TO BG&E CIVIL ENGINEER DOCUMENTATION
- GRATED DRAIN; REFER TO DETAIL FOR FINISH
- STORMWATER JUNCTION, SERVICE PITS, INFILL PITS; REFER TO DETAIL FOR INFILL PIT LID
- LIGHTING, ELECTRICAL AND COMMS PITS
REFER TO LCI ELECTRICAL ENGINEER DOCUMENTATION
- LIGHT POLES
- ELECTRICAL & COMMS PIT, HATCH PIT; REFER TO DETAIL FOR INFILL PIT LID

Landscape Architect:
JMD design
190 James Street
Redfern NSW 2016
T (02) 9310 5644 F (02) 9319 4858
ABN 30 128 554 638

Consultant:
funktion
landscape

Client:

walker

CITY OF PARRAMATTA

Key plan:

| D | 05/11/20 | FOR DEVELOPMENT APPROVAL UPDATE |
|---------|----------|---------------------------------|
| C | 10/09/20 | 80% CC FOR COSTING |
| B | 31/07/20 | FOR DEVELOPMENT APPROVAL UPDATE |
| A | 01/05/20 | FOR DEVELOPMENT APPROVAL |
| Issue | Date | Description |
| Project | | |

**PARRAMATTA SQUARE
PUBLIC DOMAIN - STAGE 3**

Title
FINISHED LEVELS PLAN 01

Scale
1:200 @ A1
0 2 4 10m

Date
MAR 2020

Job No.
1709048

Drawing status
FOR DEVELOPMENT APPROVAL

Drawing number
LS-PS-3-LL01


Issue
D






Designed: AJ,IM,CB Drawn: YR Check: IM,CB

Do not scale drawings. Use figured dimensions only. Check & verify levels and dimensions on site prior to the commencement of any work, the preparation of shop drawings or the fabrication of components.


This drawing is the copyright of JMD Design Pty Ltd, and is protected under the Copyright Act 1968. It may not be altered, reproduced or transmitted in any form, or by any means without the express permission of JMD Design Pty Ltd.

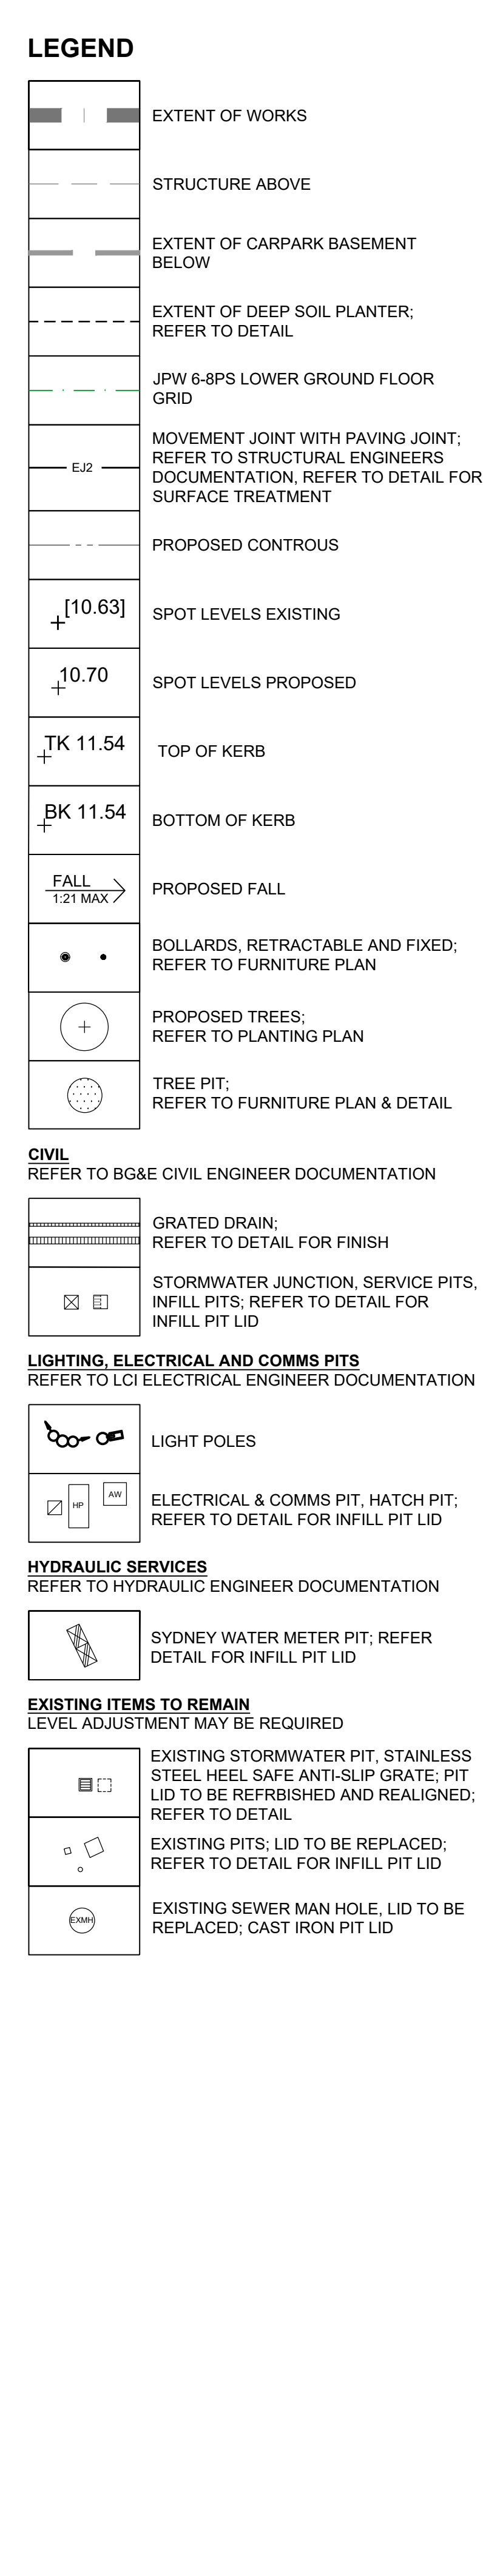NOT FOR CONSTRUCTION

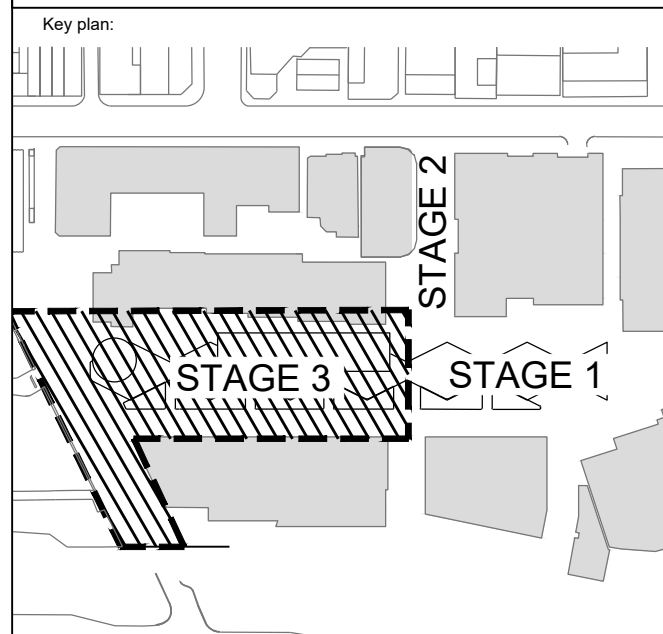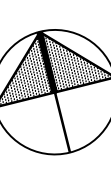


| | | |
|---|----------|---------------------------------|
| Landscape Architect: | | |
| JMD design | | |
| 190 James Street Redfern NSW 2016 T (02) 9310 5644 F (02) 9319 4858 ABN 30 128 556 638 | | |
| Consultant: | | |
| funktorr <small>landscape architects</small> | | |
| Client: | | |
|  | | |
|  | | |
| | | |
| Key plan: | | |
|  | | |
|  | | |
| | | |
| | | |
| | | |
| | | |
| D | 05/11/20 | FOR DEVELOPMENT APPROVAL UPDATE |
| C | 10/09/20 | 80% CC FOR COSTING |
| B | 31/07/20 | FOR DEVELOPMENT APPROVAL UPDATE |
| A | 01/05/20 | FOR DEVELOPMENT APPROVAL |
| Issue | Date | Description |
| Project | | |
| PARRAMATTA SQUARE PUBLIC DOMAIN - STAGE 3 | | |
| Title | | |
| FINISHED LEVELS PLAN o2 | | |
| Scale | | |
| 1:200 @ A1 | | |
|  | | |
| Date | | Job No. |
| MAR 2020 | | 1709048 |
| Drawing status | | |
| FOR DEVELOPMENT APPROVAL | | |
| Drawing number | | Issue |
| LS-PS-3-LLo2 | | D |
| Designed: | AJ.JM.CB | Drawn: YR |
| Check: | IM.CB | |
| Do not scale drawings. Use figured dimensions only. Check & verify levels and dimensions on site prior to the commencement of any work, the preparation of shop drawings or the fabrication of components. | | |
| This drawing is the copyright of JMD Design Pty Ltd, and is protected under the Copyright Act 1968. It may not be altered, reproduced or transmitted in any form, or by any means without the express permission of JMD Design Pty Ltd. | | |

NOT FOR CONSTRUCTION

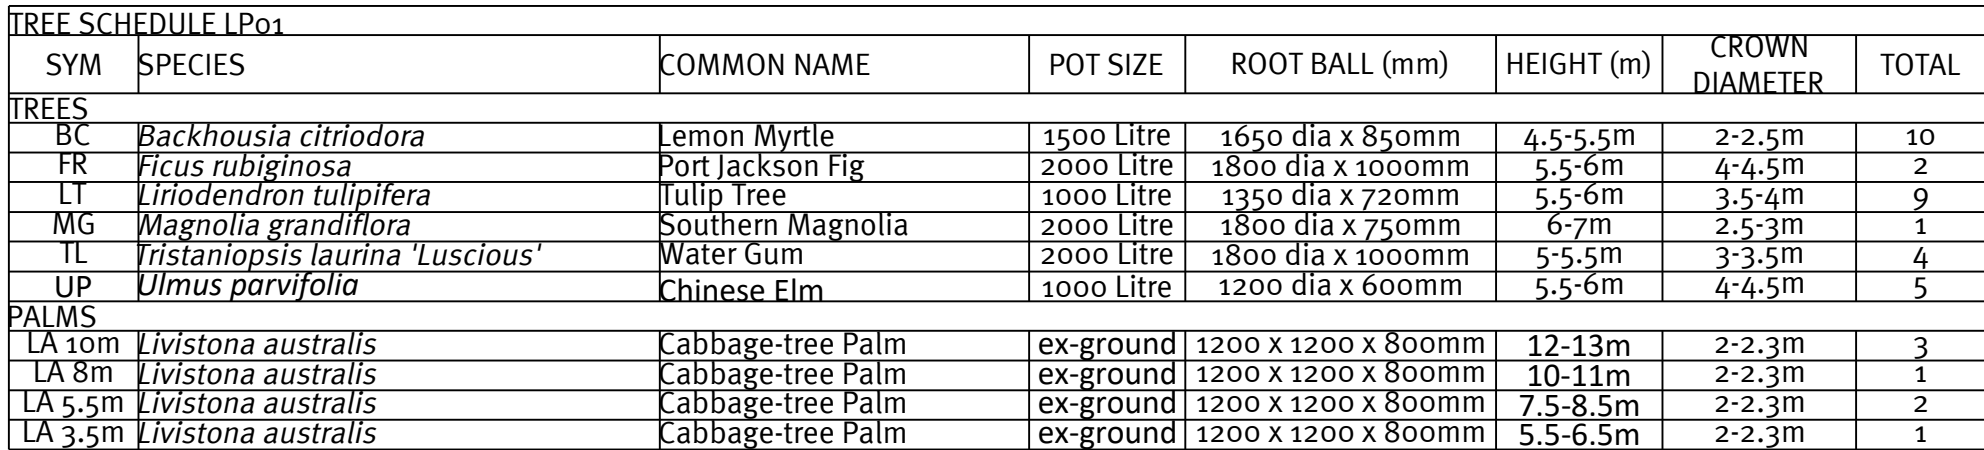





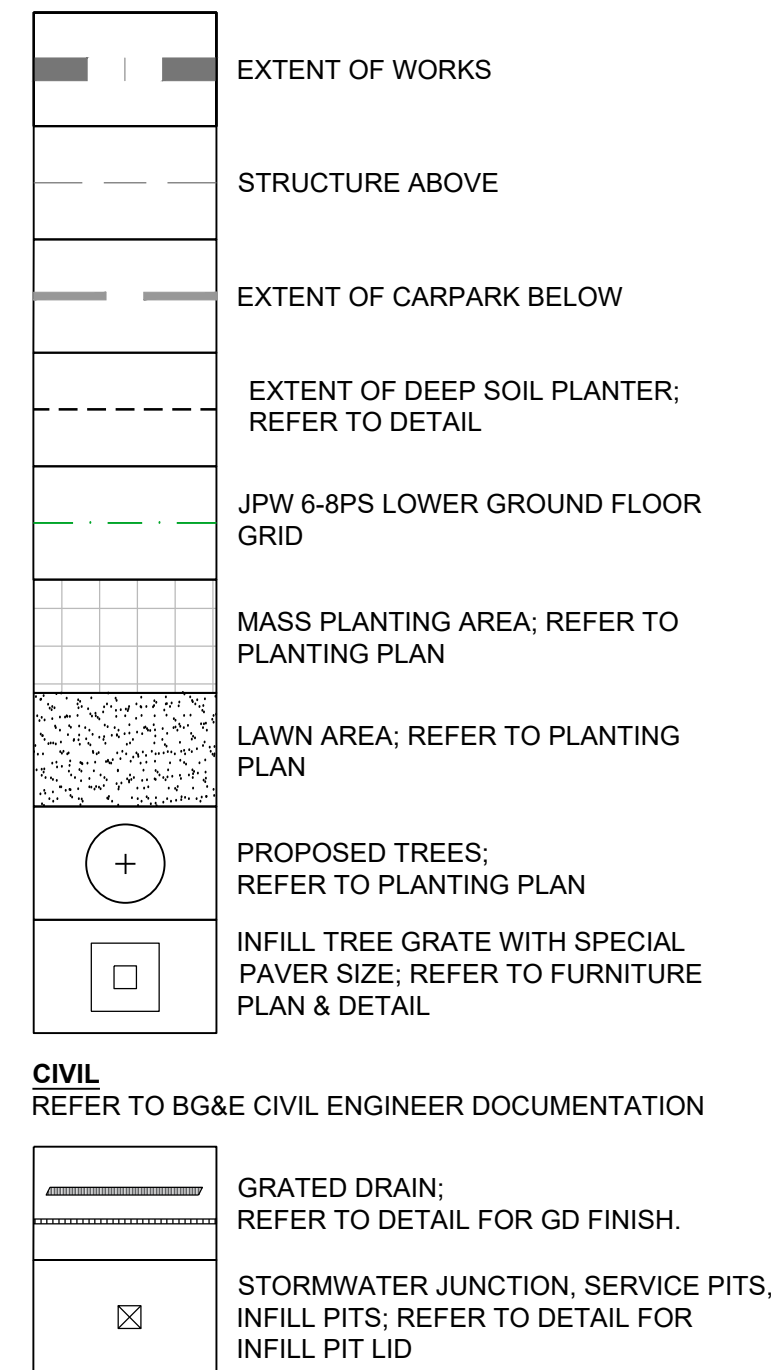



| TREE SCHEDULE LP01 | | | | | | | |
|--------------------|--|-------------------|------------|---------------------|------------|----------------|-------|
| SYM | SPECIES | COMMON NAME | POT SIZE | ROOT BALL (mm) | HEIGHT (m) | CROWN DIAMETER | TOTAL |
| TREES | | | | | | | |
| BC | <i>Backhousia citriodora</i> | Lemon Myrtle | 1500 Litre | 1650 dia x 850mm | 4.5-5.5m | 2-2.5m | 10 |
| FR | <i>Ficus rubiginosa</i> | Pork Jackson Fig | 2000 Litre | 1800 dia x 1000mm | 5.5-6m | 4-4.5m | 2 |
| LT | <i>Liriodendron tulipifera</i> | Tulip Tree | 1000 Litre | 1350 dia x 720mm | 5.5-6m | 3.5-4m | 9 |
| MG | <i>Magnolia grandiflora</i> | Southern Magnolia | 2000 Litre | 1800 dia x 750mm | 6-7m | 2-3.5m | 1 |
| TL | <i>Tristanopsis laurina 'Luscious'</i> | Water Gum | 2000 Litre | 1800 dia x 1000mm | 5-5.5m | 3-3.5m | 4 |
| UP | <i>Ulmus parvifolia</i> | Chinese Elm | 1000 Litre | 1200 dia x 600mm | 5.5-6m | 4-4.5m | 5 |
| PALMS | | | | | | | |
| LA 10m | <i>Livistona australis</i> | Cabbage-tree Palm | ex-ground | 1200 x 1200 x 800mm | 12-13m | 2-2.3m | 3 |
| LA 8m | <i>Livistona australis</i> | Cabbage-tree Palm | ex-ground | 1200 x 1200 x 800mm | 10-11m | 2-2.3m | 1 |
| LA 5.5m | <i>Livistona australis</i> | Cabbage-tree Palm | ex-ground | 1200 x 1200 x 800mm | 7.5-8.5m | 2-2.3m | 2 |
| LA 3.5m | <i>Livistona australis</i> | Cabbage-tree Palm | ex-ground | 1200 x 1200 x 800mm | 5.5-6.5m | 2-2.3m | 1 |

LEGEND



- GENERAL PLANTING NOTES:**
1. ENSURE LARGE TREES TO BE PLANTED NO CLOSER THAN 2.5m FROM DEEP SOIL ZONE EDGE.
 2. MEDIUM TREES TO BE PLANTED NO CLOSER THAN 2m FROM DEEP SOIL ZONE EDGE
 3. PALMS TO BE PLANTED NO CLOSER THAN 1.5m FROM DEEP SOIL ZONE EDGE
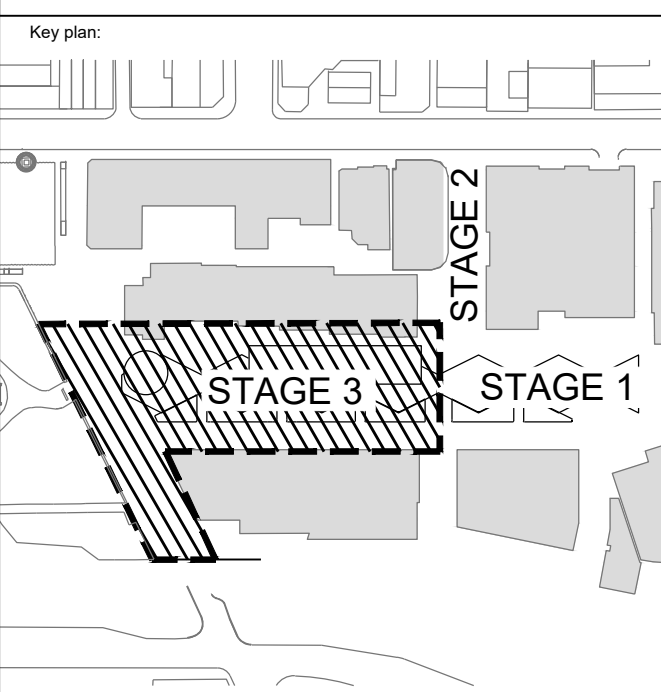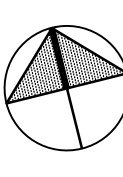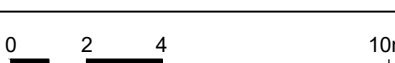
| | | | | | |
|---|----------|---------------------------------|--|-------|-------------------|
| Landscape Architect: JMD design | | |  | | |
| 190 James Street Redfern NSW 2016 T (02) 9310 5644 F (02) 9319 4858 ABN 31 628 504 498 | | | | | |
| Consultant:  | | | | | |
| Client:  | | | | | |
|  CITY OF PARRAMATTA | | | | | |
| Key plan:  | | | | | |
|  | | | | | |
| | | | | | |
| | | | | | |
| | | | | | |
| | | | | | |
| | | | | | |
| | | | | | |
| D | 21/10/20 | FOR DEVELOPMENT APPROVAL UPDATE | | | |
| C | 10/09/20 | 80% CC FOR COSTING | | | |
| B | 31/07/20 | FOR DEVELOPMENT APPROVAL UPDATE | | | |
| A | 01/05/20 | FOR DEVELOPMENT APPROVAL | | | |
| Issue | Date | Description | | | |
| Project | | | | | |
| PARRAMATTA SQUARE PUBLIC DOMAIN - STAGE 3 | | | | | |
| Title PLANTING PLAN o1 | | | | | |
| Scale 1:200 @ A1  | | | | | |
| Date MAR 2020 | | | Job No. 1709048 | | |
| Drawing status FOR DEVELOPMENT APPROVAL | | | | | |
| Drawing number LS-PS-3-LP01 | | | | | Issue D |
| Designed: AJ,IM,CB | Drawn: | YR | Check: | IM,CB | |
| | | | | | |
| Do not scale drawings. Use figured dimensions only. Check & verify levels and dimensions on site prior to the commencement of any work, the preparation of shop drawings or the fabrication of components. | | | | | |
| This drawing is the copyright of JMD Design Pty Ltd, and is protected under the Copyright Act 1968. It may not be altered, reproduced or transmitted in any form, or by any means without the express permission of JMD Design Pty Ltd. | | | | | |

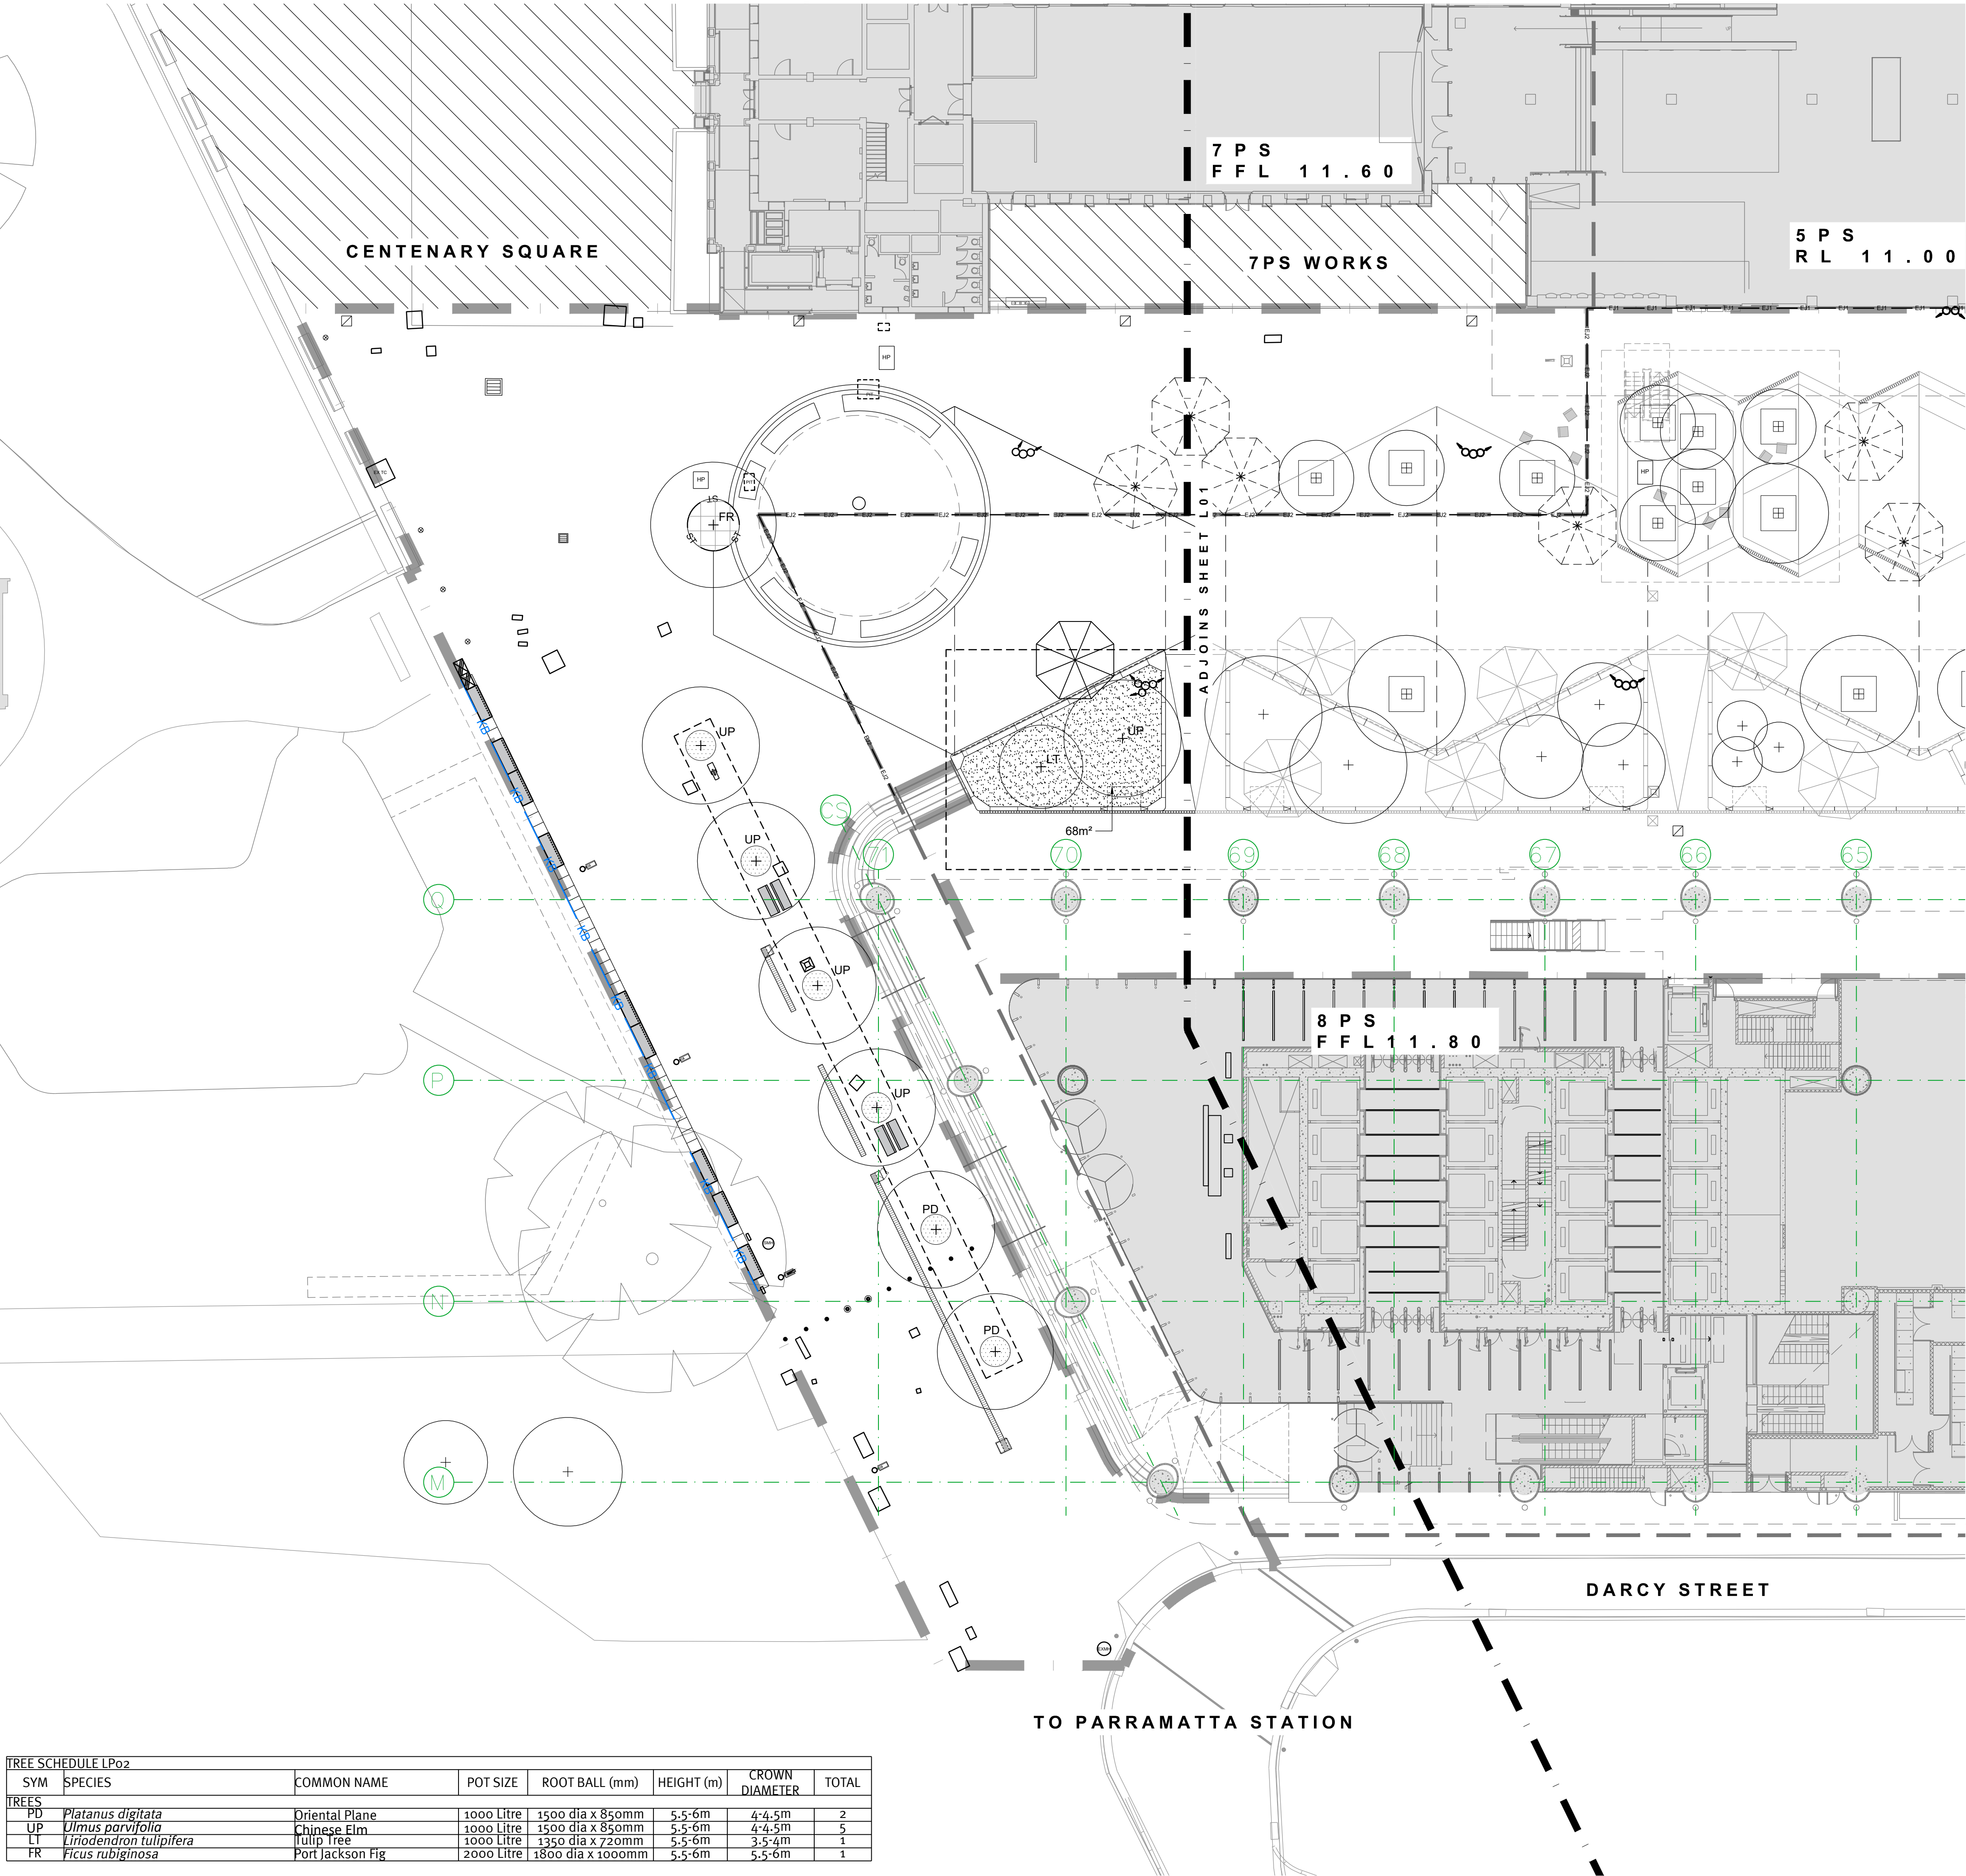

| TREE SCHEDULE LPo2 | | | | | | | |
|--------------------|--------------------------------|------------------|------------|-------------------|------------|----------------|-------|
| SYM | SPECIES | COMMON NAME | POT SIZE | ROOT BALL (mm) | HEIGHT (m) | CROWN DIAMETER | TOTAL |
| TREES | | | | | | | |
| PD | <i>Platanus digitata</i> | Oriental Plane | 1000 Litre | 1500 dia x 850mm | 5.5-6m | 4-4.5m | 2 |
| UP | <i>Ulmus parvifolia</i> | Chinese Elm | 1000 Litre | 1500 dia x 850mm | 5.5-6m | 4-4.5m | 5 |
| LT | <i>Liriodendron tulipifera</i> | Tulip Tree | 1000 Litre | 1350 dia x 720mm | 5.5-6m | 3.5-4m | 1 |
| FR | <i>Ficus rubiginosa</i> | Port Jackson Fig | 2000 Litre | 1800 dia x 1000mm | 5.5-6m | 5.5-6m | 1 |

LEGEND

| | |
|--|--|
| | EXTENT OF WORKS |
| | STRUCTURE ABOVE |
| | EXTENT OF CARPARK BELOW |
| | EXTENT OF DEEP SOIL PLANTER; REFER TO DETAIL |
| | JPW 6-8PS LOWER GROUND FLOOR GRID |
| | LAWN AREA; REFER TO PLANTING PLAN |
| | PROPOSED TREES; REFER TO PLANTING PLAN |
| | TREE PIT; REFER TO FURNITURE PLAN & DETAIL |

CIVIL
REFER TO BG&E CIVIL ENGINEER DOCUMENTATION

| | |
|--|--|
| | GRATED DRAIN REFER TO DETAIL FOR GD FINISH. |
| | STORMWATER JUNCTION, SERVICE PITS, INFILL PITS; REFER TO DETAIL FOR INFILL PIT LID |

HYDRAULIC SERVICES
REFER TO HYDRAULIC ENGINEER DOCUMENTATION

| | |
|--|--|
| | SYDNEY WATER METER PIT; REFER TO DETAIL FOR INFILL PIT LID |
|--|--|

EXISTING ITEMS TO REMAIN
LEVEL ADJUSTMENT MAY BE REQUIRED

| | |
|--|--|
| | EXISTING STORMWATER PIT, STAINLESS STEEL HEEL SAFE ANTI-SLIP GRATE; PIT LID TO BE REFRIBISHED AND REALIGNED; REFER TO DETAIL |
| | EXISTING PITS; LID TO BE REPLACED; REFER TO DETAIL FOR INFILL PIT LID |
| | EXISTING SEWER MAN HOLE, LID TO BE REPLACED; CAST IRON PIT LID |

- GENERAL PLANTING NOTES:
- ENSURE LARGE TREES TO BE PLANTED NO CLOSER THAN 2.5m FROM DEEP SOIL ZONE EDGE.
 - MEDIUM TREES TO BE PLANTED NO CLOSER THAN 2m FROM DEEP SOIL ZONE EDGE
 - PALMS TO BE PLANTED NO CLOSER THAN 1.5m FROM DEEP SOIL ZONE EDGE

Landscape Architect:
JMD design

190 James Street
Redfern NSW 2016
T (02) 9310 5644 F (02) 9319 4858
ABN 30 128 554 638

Consultant:
funktion
managers

Client:
walker

CITY OF PARRAMATTA

Key plan:

| | | |
|-------|----------|---------------------------------|
| D | 21/10/20 | FOR DEVELOPMENT APPROVAL UPDATE |
| C | 10/09/20 | 80% CC FOR COSTING |
| B | 31/07/20 | FOR DEVELOPMENT APPROVAL UPDATE |
| A | 01/05/20 | FOR DEVELOPMENT APPROVAL |
| Issue | Date | Description |

Project

**PARRAMATTA SQUARE
PUBLIC DOMAIN - STAGE 3**

Title

PLANTING PLAN o2

Scale
1:200 @ A1

Date
MAR 2020

Drawing status
FOR DEVELOPMENT APPROVAL

Drawing number
LS-PS-3-LPo2

Issue
D

Designed: AJ,IM,CB Drawn: YR Check: IM,CB

Do not scale drawings. Use figured dimensions only. Check & verify levels and dimensions on site prior to the commencement of any work, the preparation of shop drawings or the fabrication of components.

This drawing is the copyright of JMD Design Pty Ltd, and is protected under the Copyright Act 1968. It may not be altered, reproduced or transmitted in any form, or by any means without the express permission of JMD Design Pty Ltd.






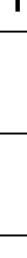
NOT FOR CONSTRUCTION










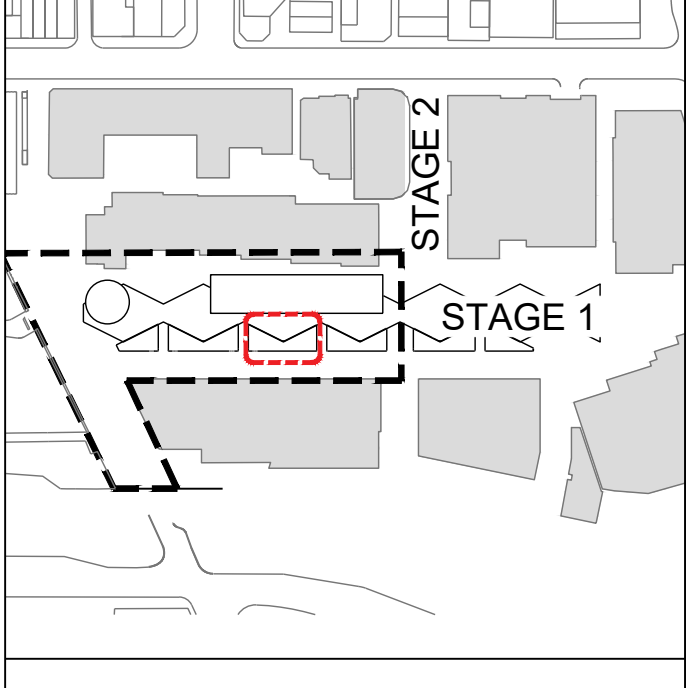



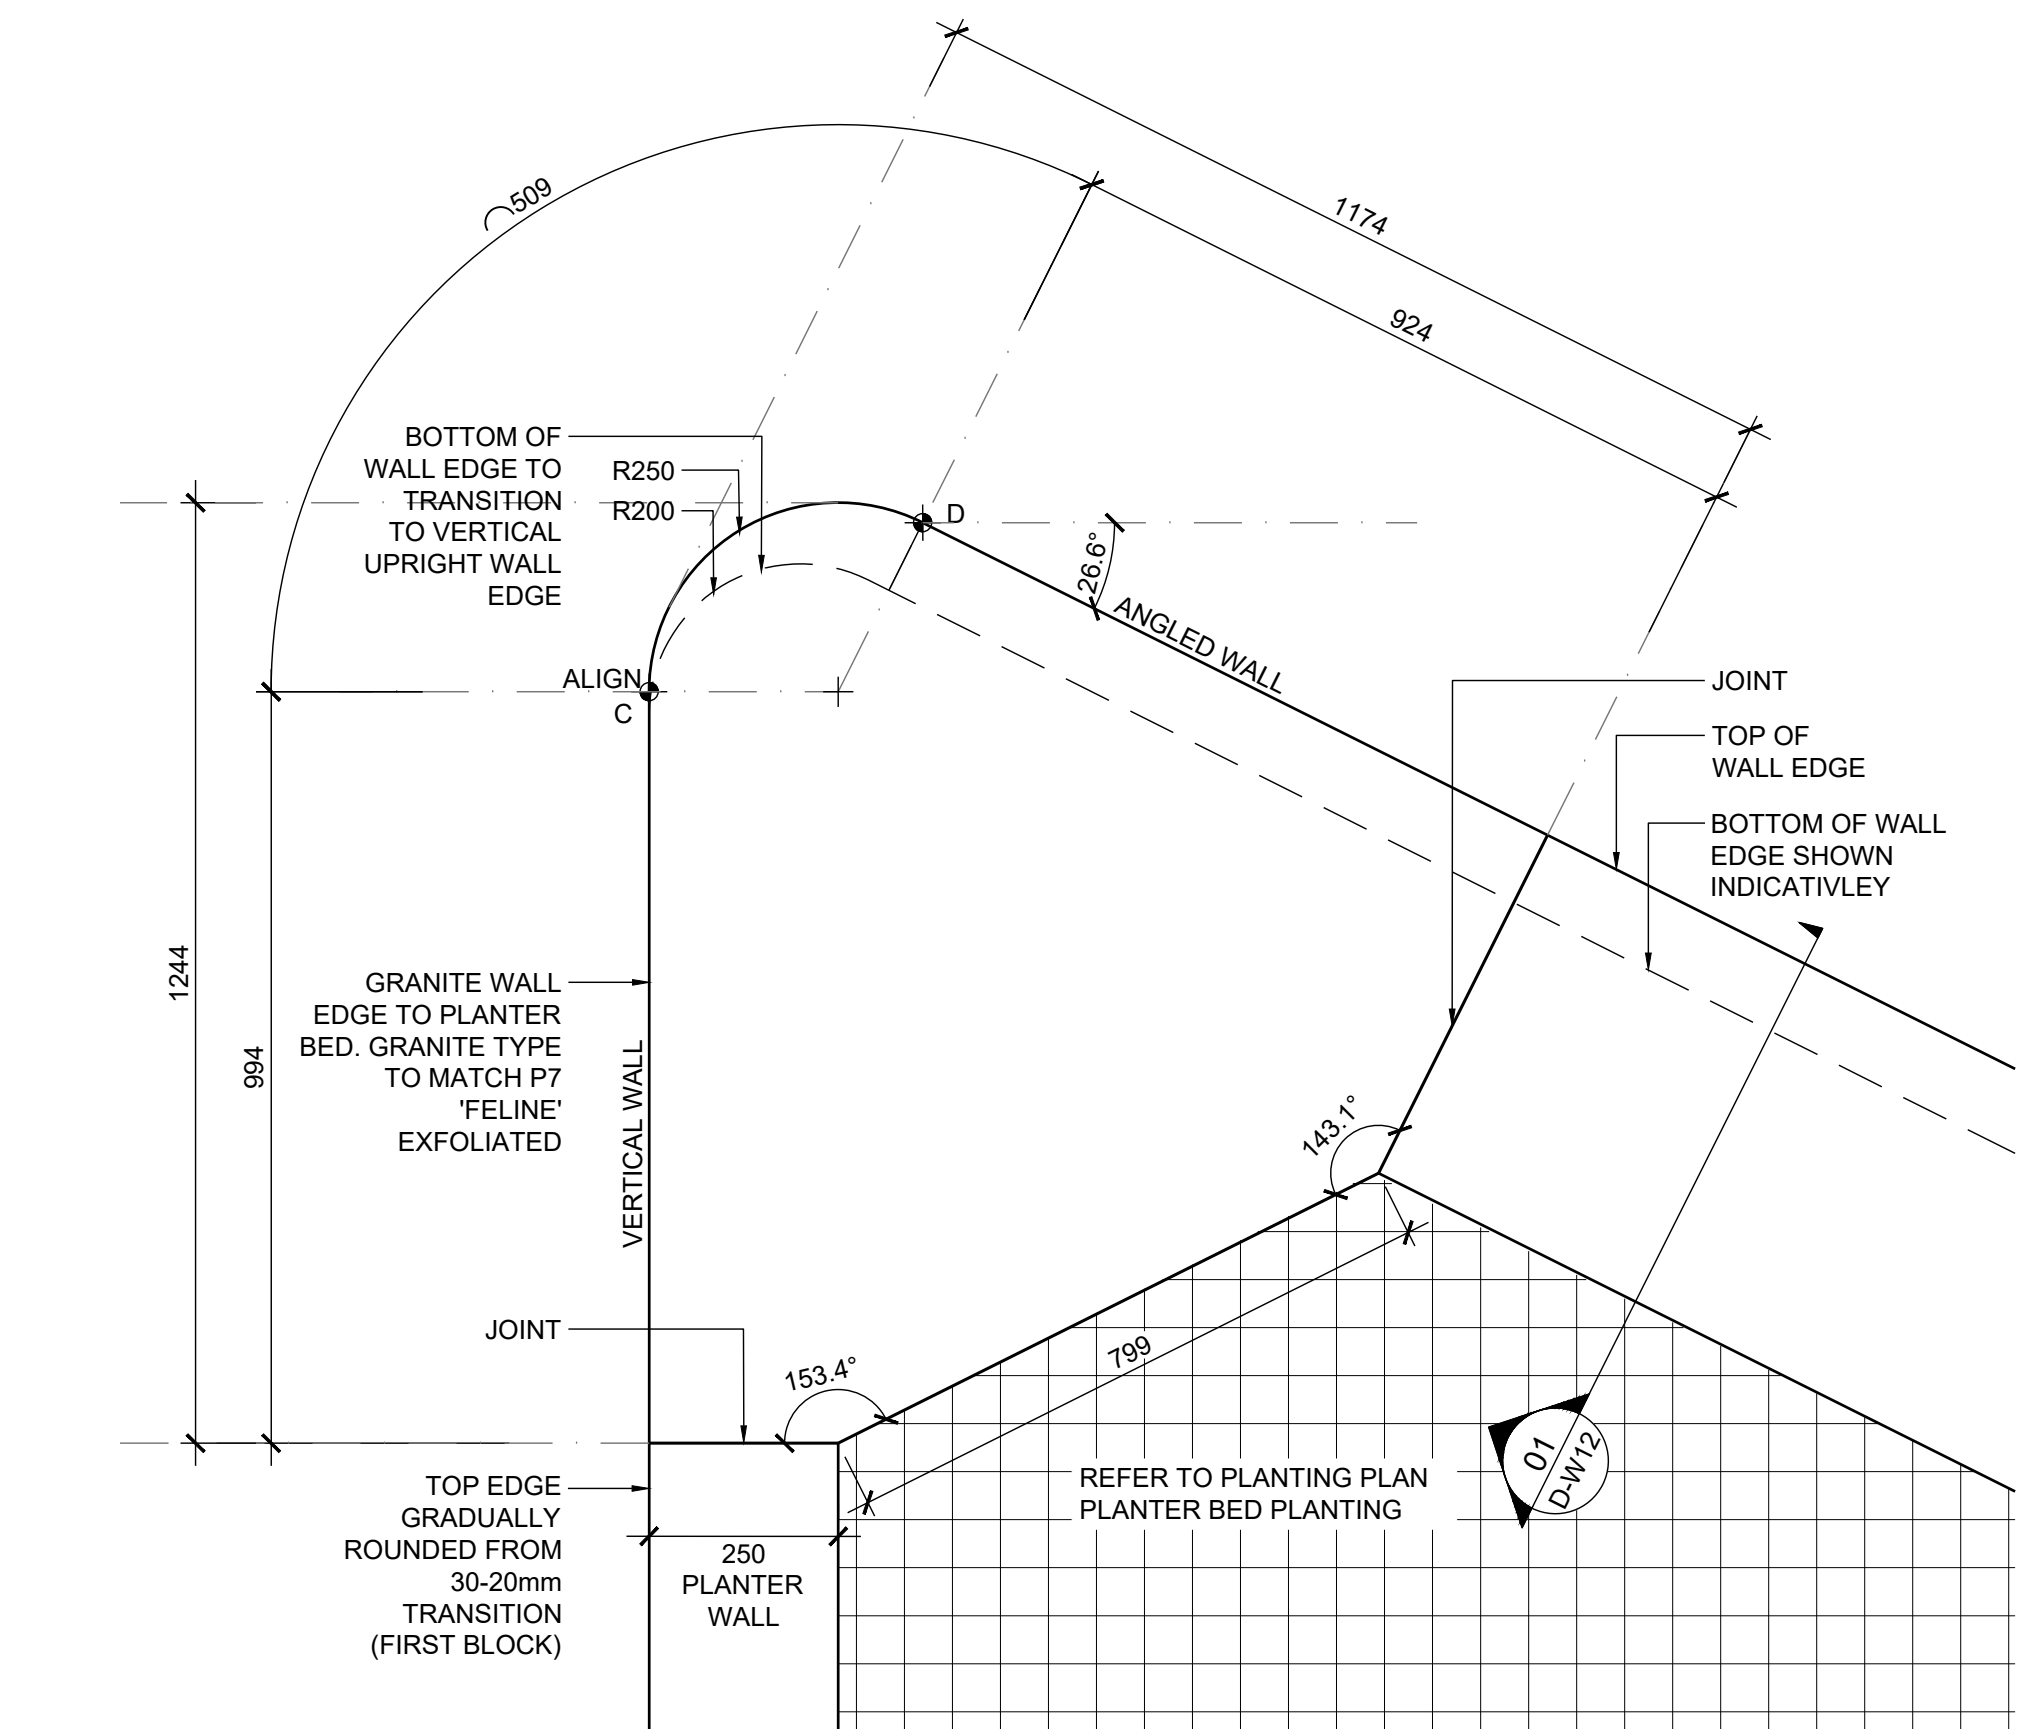
| PLANT SCHEDULE LP04 - BOWTIE PLANTERS | | | | | |
|---------------------------------------|---|--------------------------------|---------------|----------|-------|
| SYM | SPECIES | COMMON NAME | POT SIZE | SPACING | TOTAL |
| SHRUBS | | | | | |
| GA | <i>Gardenia augusta 'Radicans'</i> | Rock gardenia | 300mm/ 25LTR | 4/ m2 | 151 |
| RI | <i>Rhaphiolepis indica 'Oriental pearl'</i> | Oriental Pearl Indian Hawthorn | 300mm/ 25LTR | 4/ m2 | 134 |
| ZF | <i>Zamia furfuracea</i> | Carboard plant | 400mm / 45LTR | As Shown | 63 |
| GRASSES & GROUNDCOVERS | | | | | |
| AK | <i>Ajuga reptans 'Purpurea'</i> | Bugleweed | 140mm | 12/ m2 | 168 |
| AD | <i>Altenanthera dentata 'Little Ruby'</i> | Little Ruby Alternanthera | 200mm | 5/ m2 | 85 |
| AC | <i>Arthropodium cirratum</i> | Rock Lily | 200mm | 5/ m2 | 165 |
| DR | <i>Dichondra repens</i> | Kidney Weed | 140mm | 12/ m2 | 168 |
| LM | <i>Liriope muscari 'Evergreen giant'</i> | Evergreen Giant Lily Turf | 200mm | 5/ m2 | 131 |
| BD | <i>Bouteloua dactyloides 'Shademaster'</i> | Shademaster Buffalo Turf | / | | 79 |
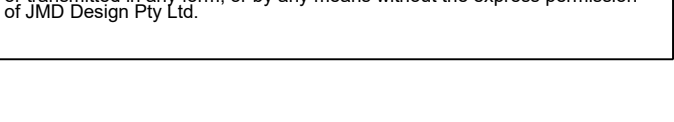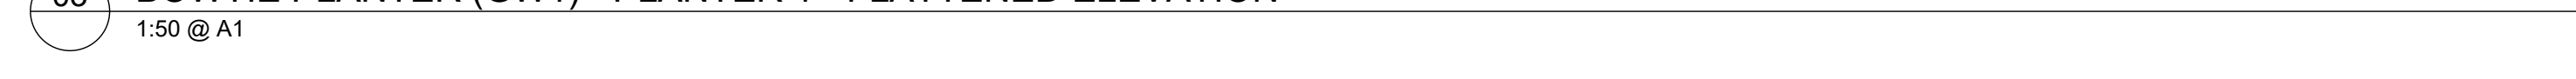
| | | | | | |
|---|----------|--------------------------|---|--------|-------|
| Landscape Architect: JMD design | | |  | | |
| 190 James Street Redfern NSW 2016 T (02) 9310 5644 F (02) 9319 4858 WWW.JMDDESIGN.COM.AU | | | | | |
| Consultant: | | |  | | |
| Client: | | |  | | |
| | | |  | | |
| | | | | | |
| Key plan: | | |  | | |
| | | |  | | |
| | | | | | |
| | | | | | |
| | | | | | |
| | | | | | |
| | | | | | |
| | | | | | |
| A | 01/05/20 | FOR DEVELOPMENT APPROVAL | | | |
| Issue | Date | Description | | | |
| Project | | | | | |
| PARRAMATTA SQUARE PUBLIC DOMAIN - STAGE 3 | | | | | |
| Title | | | | | |
| DETAIL PLANTING PLAN BOWTIE PLANTER 03 & 04 | | | | | |
| Scale | | | | | |
| 1:200 @ A1 | | | | | |
| Date | | Job No. | | | |
| MAR 2020 | | 1709048 | | | |
| Drawing status | | FOR DEVELOPMENT APPROVAL | | | |
| Drawing number | | Issue | | | |
| LS-PS-3-LP04 | | A | | | |
| Designed: | AJ,IM,CB | Drawn: | YR | Check: | IM,CB |
| Do not scale drawings. Use figured dimensions only. Check & verify levels and dimensions on site prior to the commencement of any work, the preparation of shop drawings or the fabrication of components. | | | | | |
| This drawing is the copyright of JMD Design Pty Ltd, and is protected under the Copyright Act 1968. It may not be altered, reproduced or transmitted in any form, or by any means without the express permission of JMD Design Pty Ltd. | | | | | |




FOR DEVELOPMENT APPROVAL


| | | | | | | | | | | | |
|---|----------|--------------------------|--|-----------|--|--|--|--------------|--|--|--|
| Landscape Architect: JMD design | | | | | |  | | | | | |
| 190 James Street Redfern NSW 2016 T (02) 9310 5644 F (02) 9319 4858 A&B 93 938 994 496 | | | | | | | | | | | |
| Consultant: | | | | | | | | | | | |
|  | | | | | | | | | | | |
| Client: | | | | | | | | | | | |
|  | | | | | | | | | | | |
| CITY OF PARRAMATTA | | | | | | | | | | | |
| | | | | | | | | | | | |
| Key plan: | | | | | | | | | | | |
|  | | | | | | | | | | | |
|  | | | | | | | | | | | |
| | | | | | | | | | | | |
| | | | | | | | | | | | |
| A | 01/05/20 | FOR DEVELOPMENT APPROVAL | | | | | | | | | |
| Issue | Date | Description | | | | | | | | | |
| Project | | | | | | | | | | | |
| PARRAMATTA SQUARE PUBLIC DOMAIN - STAGE 3 | | | | | | | | | | | |
| Title | | | | | | | | | | | |
| BOWTIE PLANTERS (GW1) PLANTER 3 | | | | | | | | | | | |
| Scale | | | | | | | | | | | |
| 1:200 @ A1 | | | | | | | | | | | |
| Date | | | | | | Job No. | | | | | |
| MAR 2020 | | | | | | 1709048 | | | | | |
| Drawing status | | | | | | | | | | | |
| FOR DEVELOPMENT APPROVAL | | | | | | | | | | | |
| Drawing number | | | | | | Issue | | | | | |
| LS-PS-3-D-W03 | | | | | | A | | | | | |
| Designed: AJ,IM,CB | | | | Drawn: YR | | | | Check: IM,CB | | | |
| | | | | | | | | | | | |
| Do not scale drawings. Use figured dimensions only. Check & verify levels and dimensions on site prior to the commencement of any work, the preparation of shop drawings or the fabrication of components. | | | | | | | | | | | |
| This drawing is the copyright of JMD Design Pty Ltd. and is protected under the Copyright Act 1968. It may not be altered, reproduced or transmitted in any form, or by any means without the express permission of JMD Design Pty Ltd. | | | | | | | | | | | |




01 BOWTIE PLANTER 2,3,4 - TYPICAL CORNER DETAIL 01
1:10 @ A1

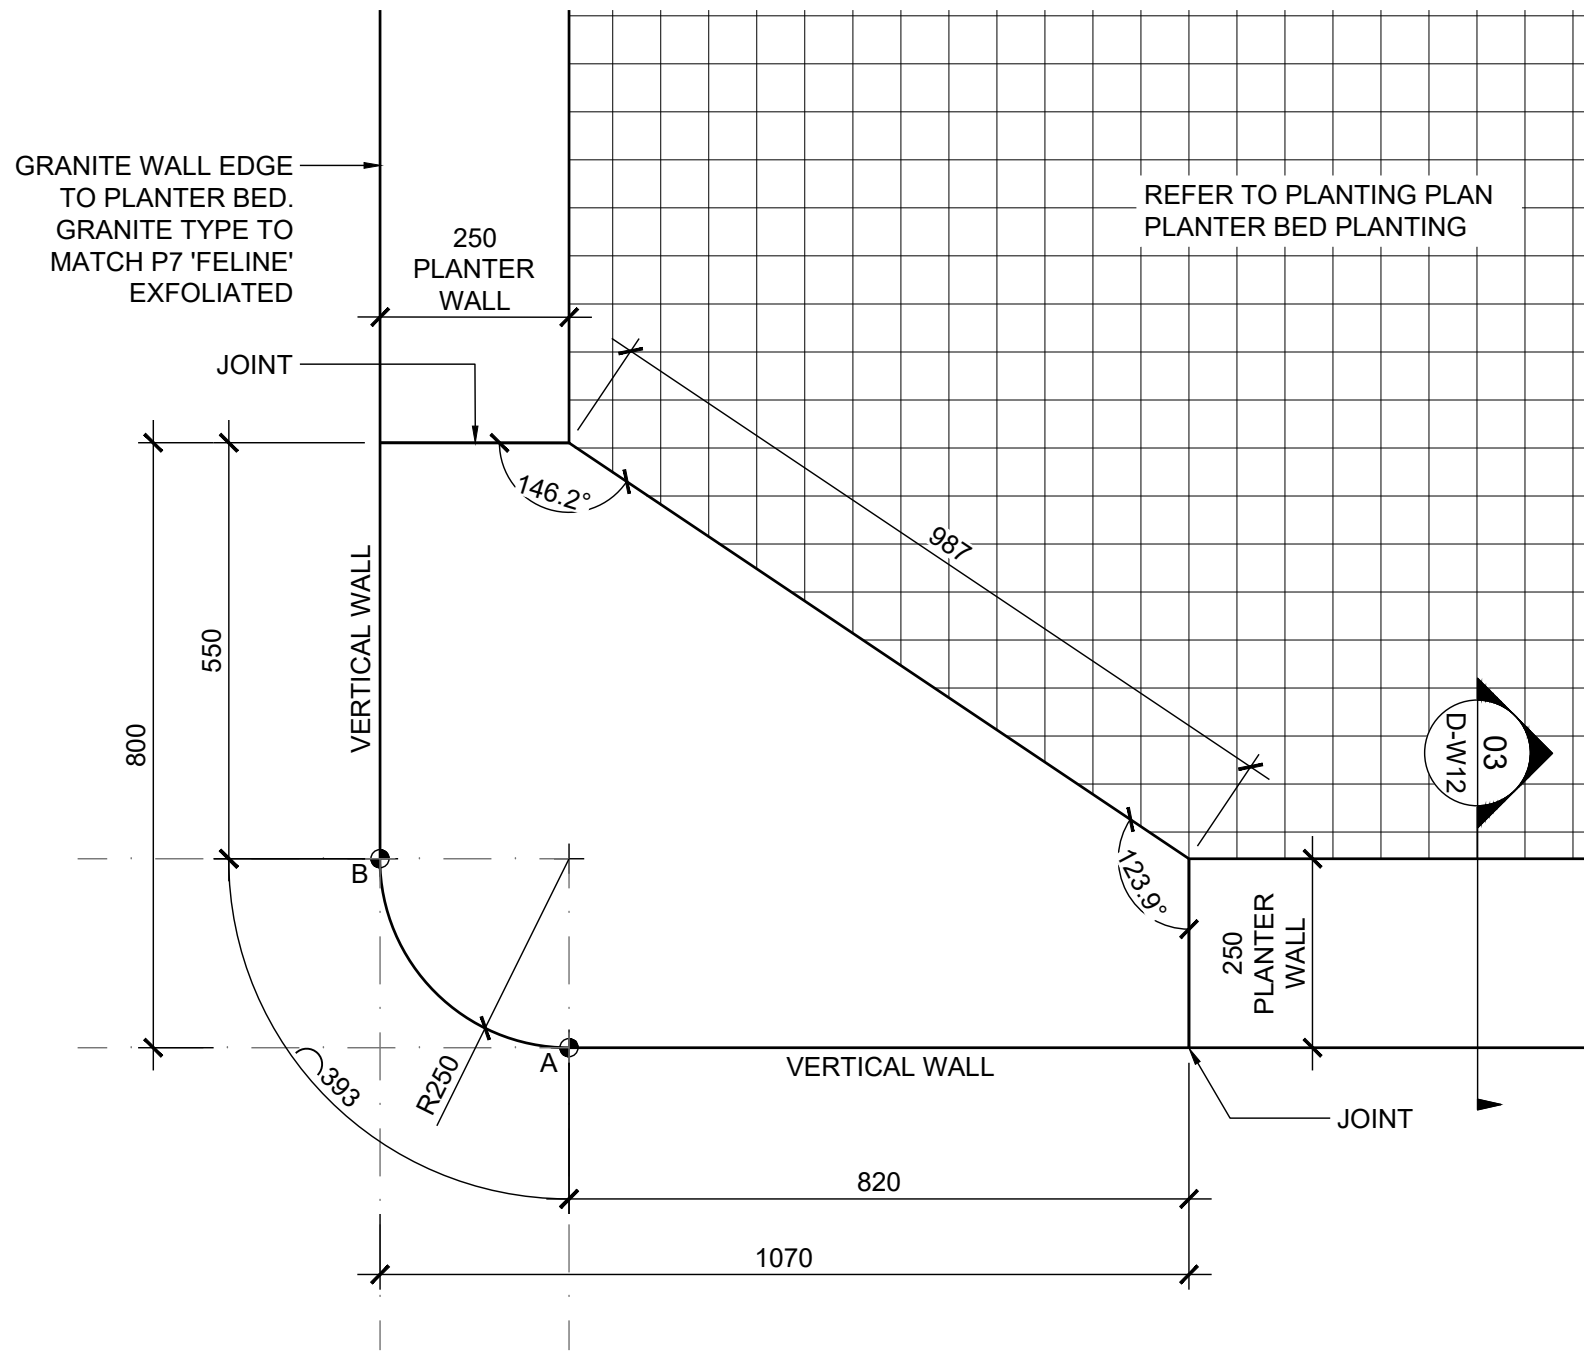

02 BOWTIE PLANTER 2,3,4 - TYPICAL CORNER DETAIL 02
1:10 @ A1

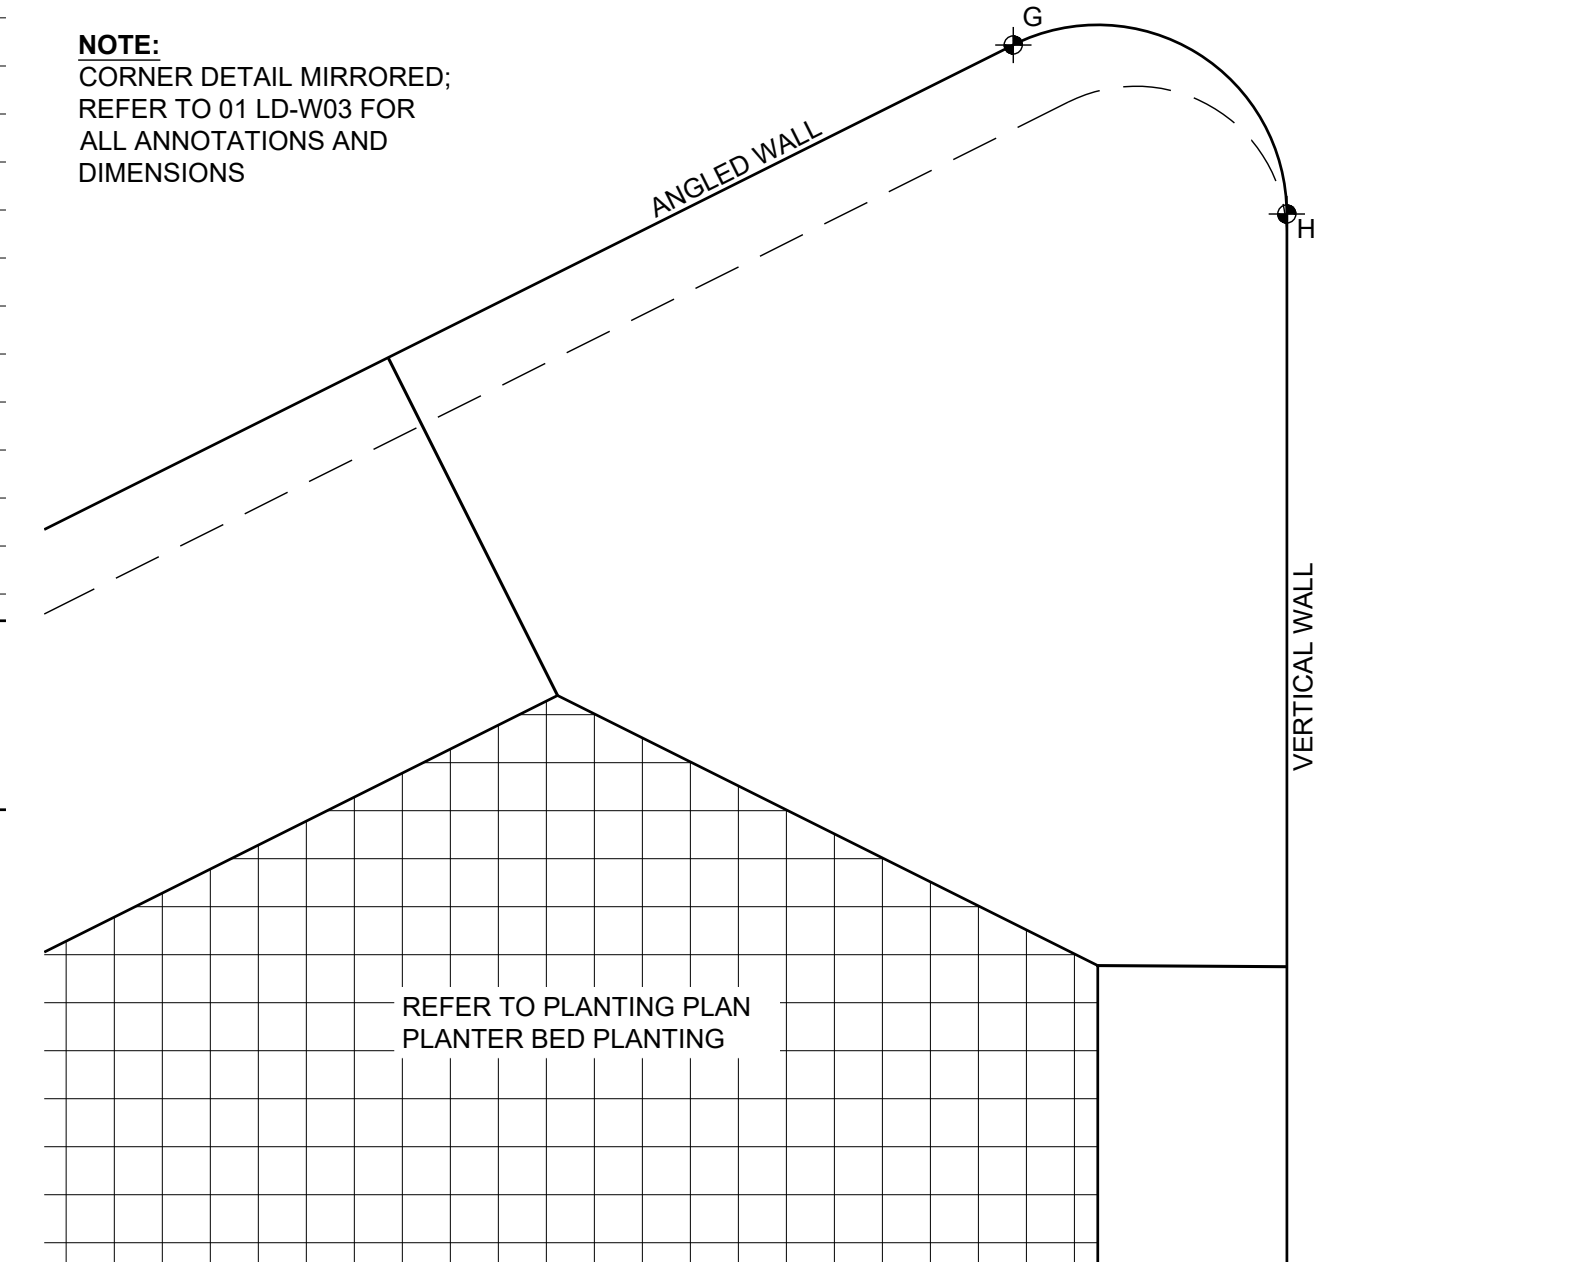


03 BOWTIE PLANTER 1,2,3,4 - TYPICAL CORNER DETAIL 03
1:10 @ A1

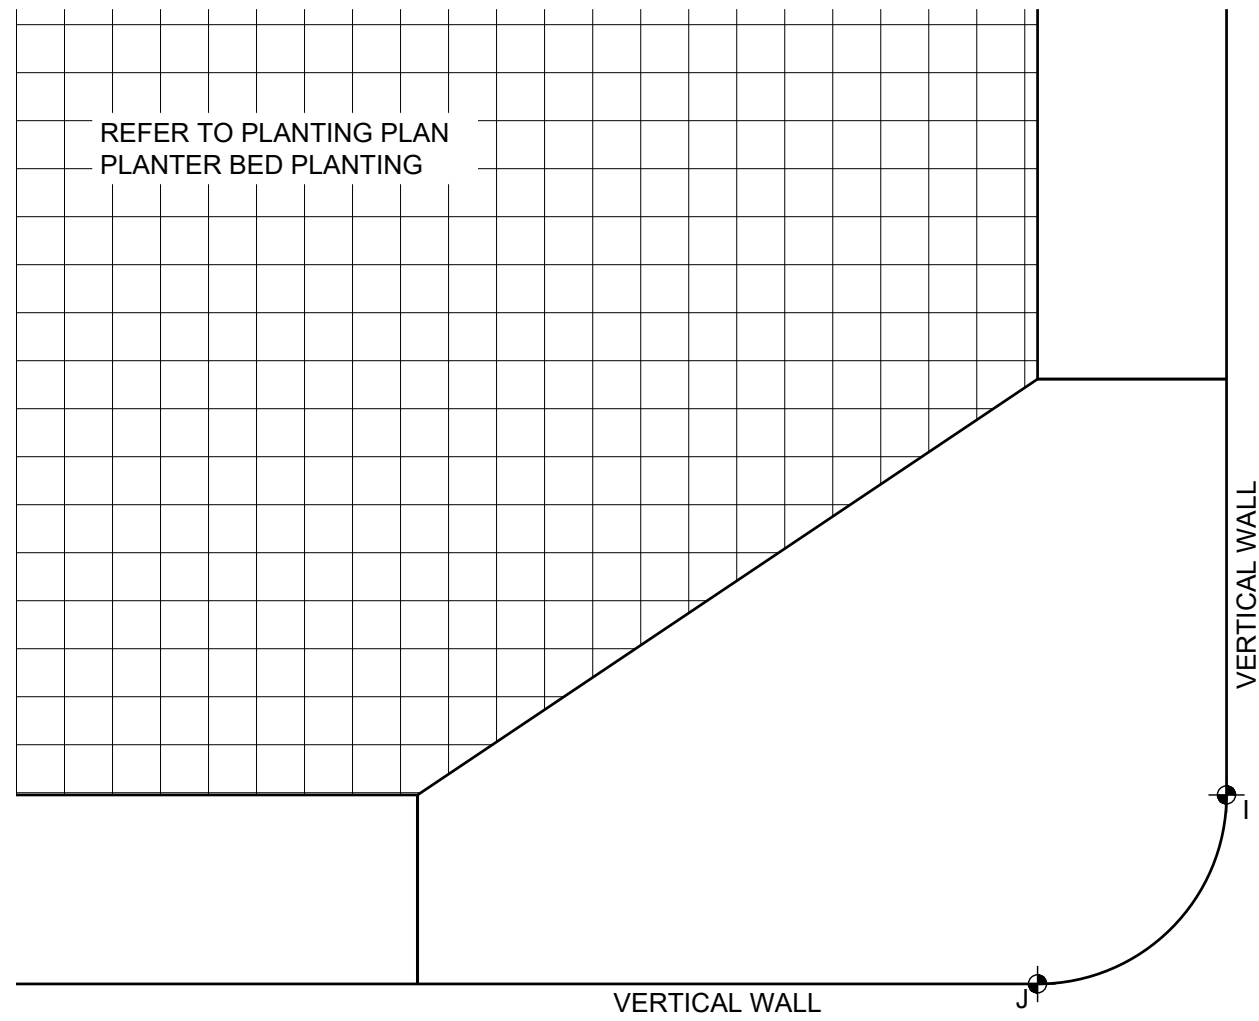


NOTE:
CORNER DETAIL MIRRORED;
REFER TO 03 LD-W03 FOR
ALL ANNOTATIONS AND
DIMENSIONS

04 BOWTIE PLANTER 1,2,3,4 - TYPICAL CORNER DETAIL 04
1:10 @ A1

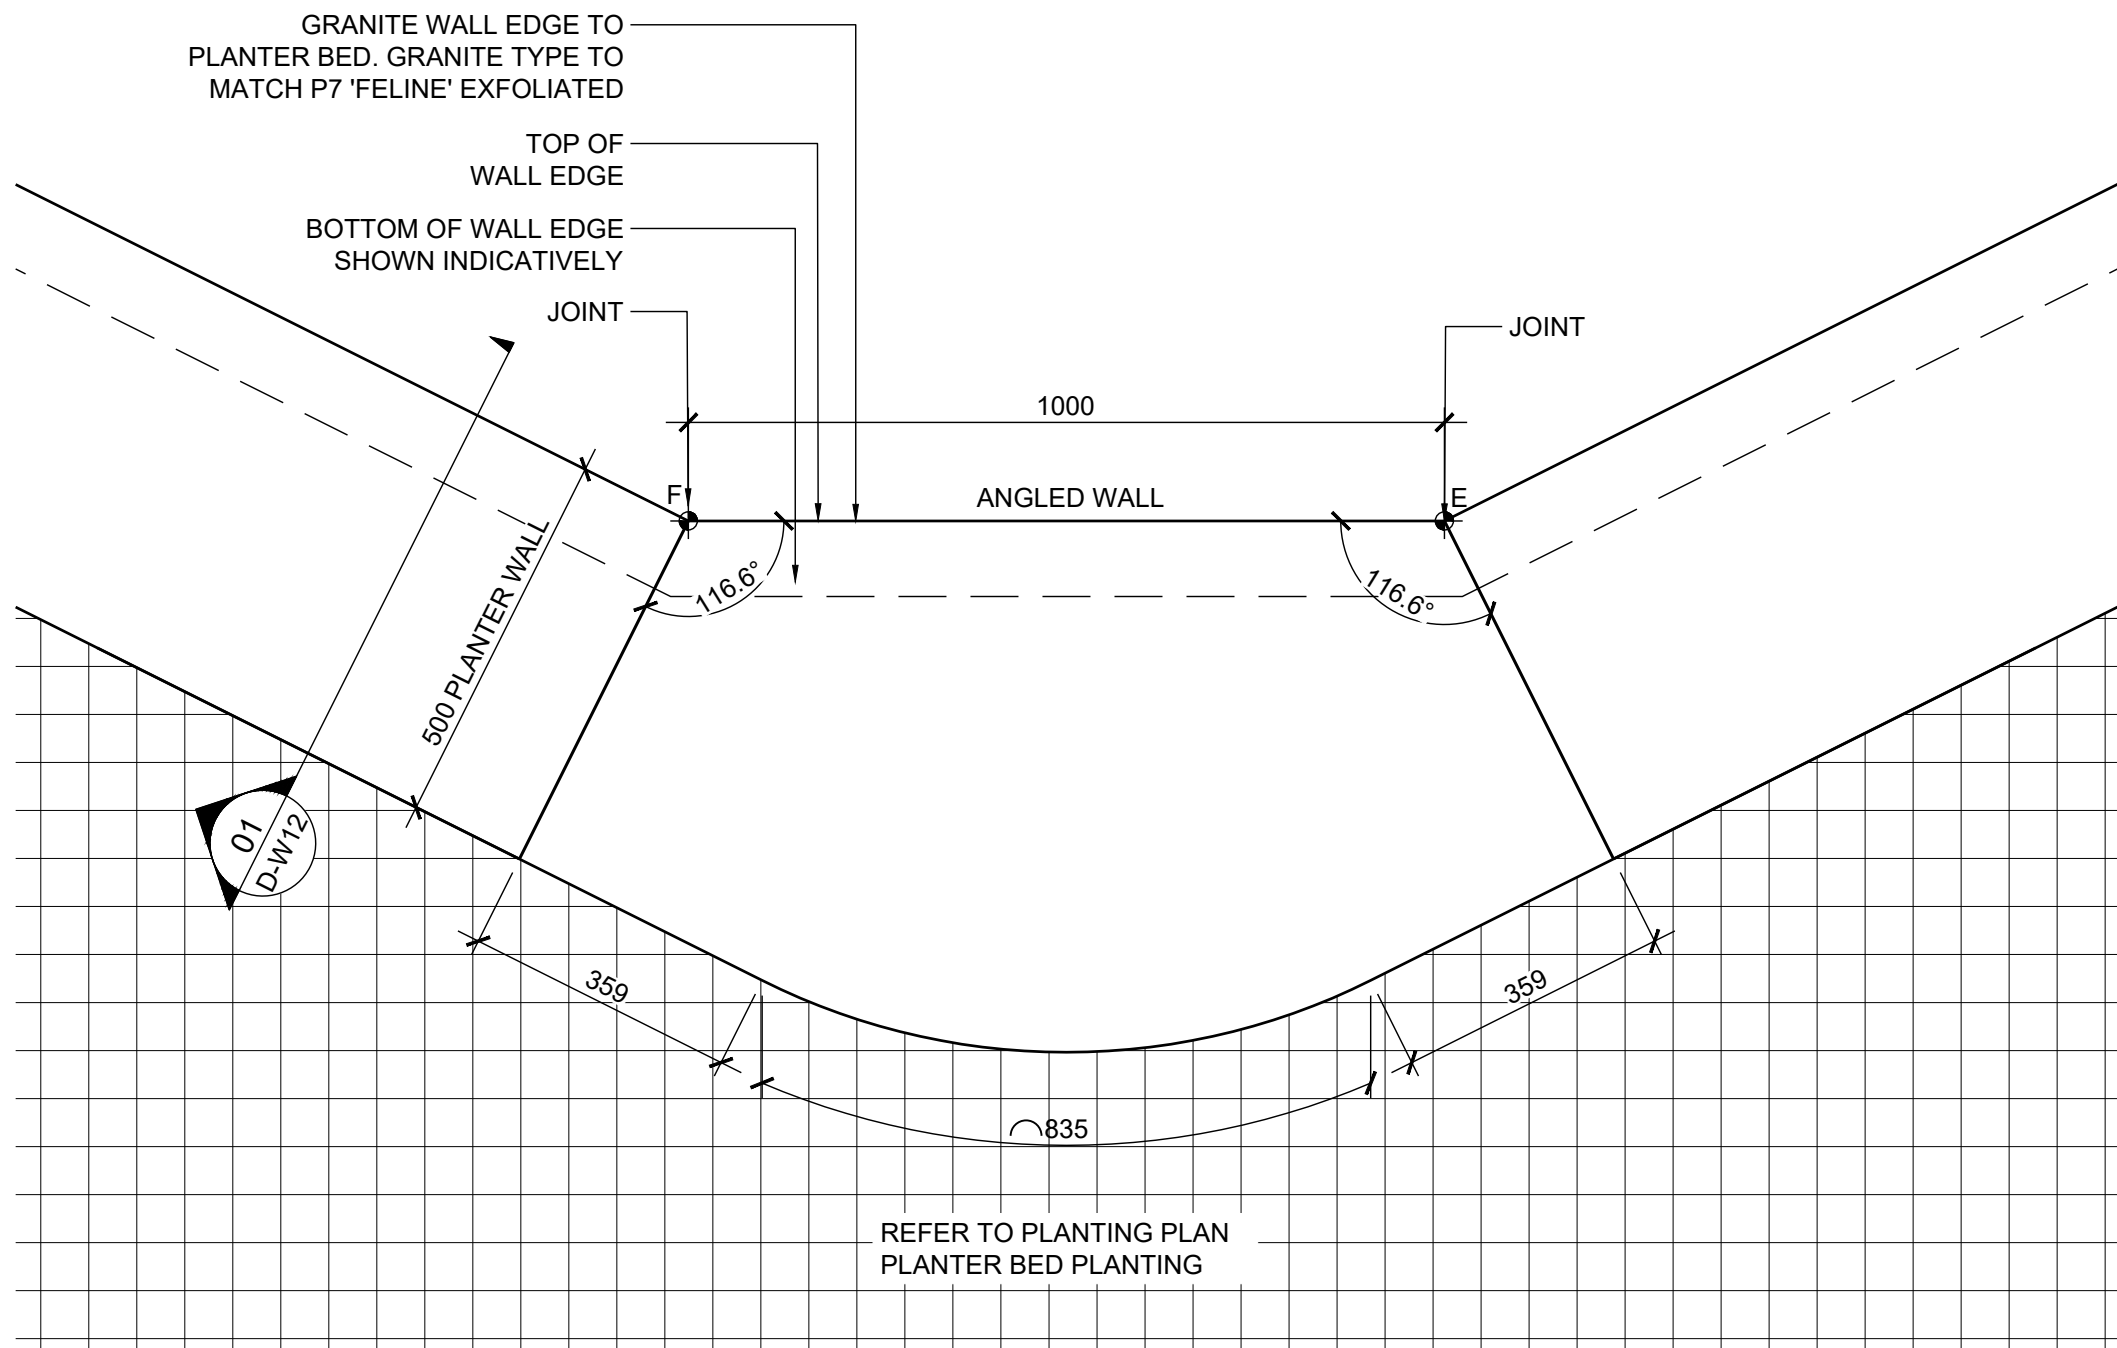

05 BOWTIE PLANTER 2,3,4 - CENTRE PIECE DETAIL
1:10 @ A1

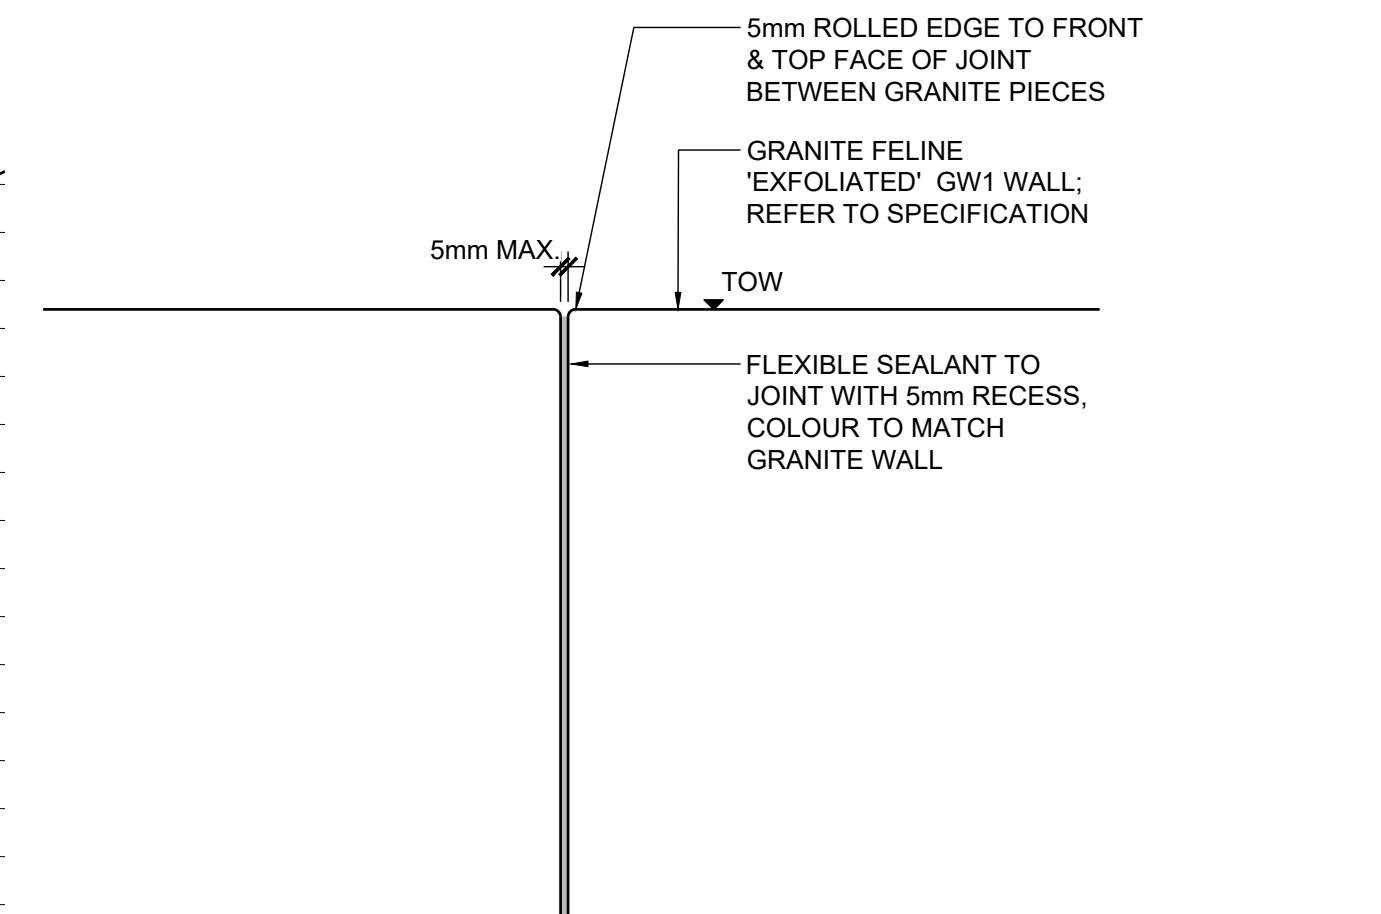

06 BOWTIE PLANTER - TYPICAL JOINT SECTION
1:5 @ A1

Landscape Architect:
JMD design
190 James Street
Redfern NSW 2016
T (02) 9310 5644 F (02) 9319 4858
ABN 30 128 554 638

Consultant:
funktion
landscape

Client:
walker

**CITY OF
PARRAMATTA**

Key plan:

| Issue | Date | Description |
|-------|----------|--------------------------|
| A | 01/05/20 | FOR DEVELOPMENT APPROVAL |

**PARRAMATTA SQUARE
PUBLIC DOMAIN - STAGE 3**

**BOWTIE PLANTERS (GW1)
WALL CORNER DETAILS 01**

Scale
1:200 @ A1

Date
MAR 2020

Drawing status
FOR DEVELOPMENT APPROVAL

Drawing number
LS-PS-3-D-W10

Job No.
1709048


Issue
A

Designed: AJ,IM,CB Drawn: YR Check: IM,CB


Do not scale drawings. Use figured dimensions only. Check & verify levels and dimensions on site prior to the commencement of any work, the preparation of shop drawings or the fabrication of components.

This drawing is the copyright of JMD Design Pty Ltd, and is protected under the Copyright Act 1968. It may not be altered, reproduced or transmitted in any form, or by any means without the express permission of JMD Design Pty Ltd.


FOR DEVELOPMENT APPROVAL

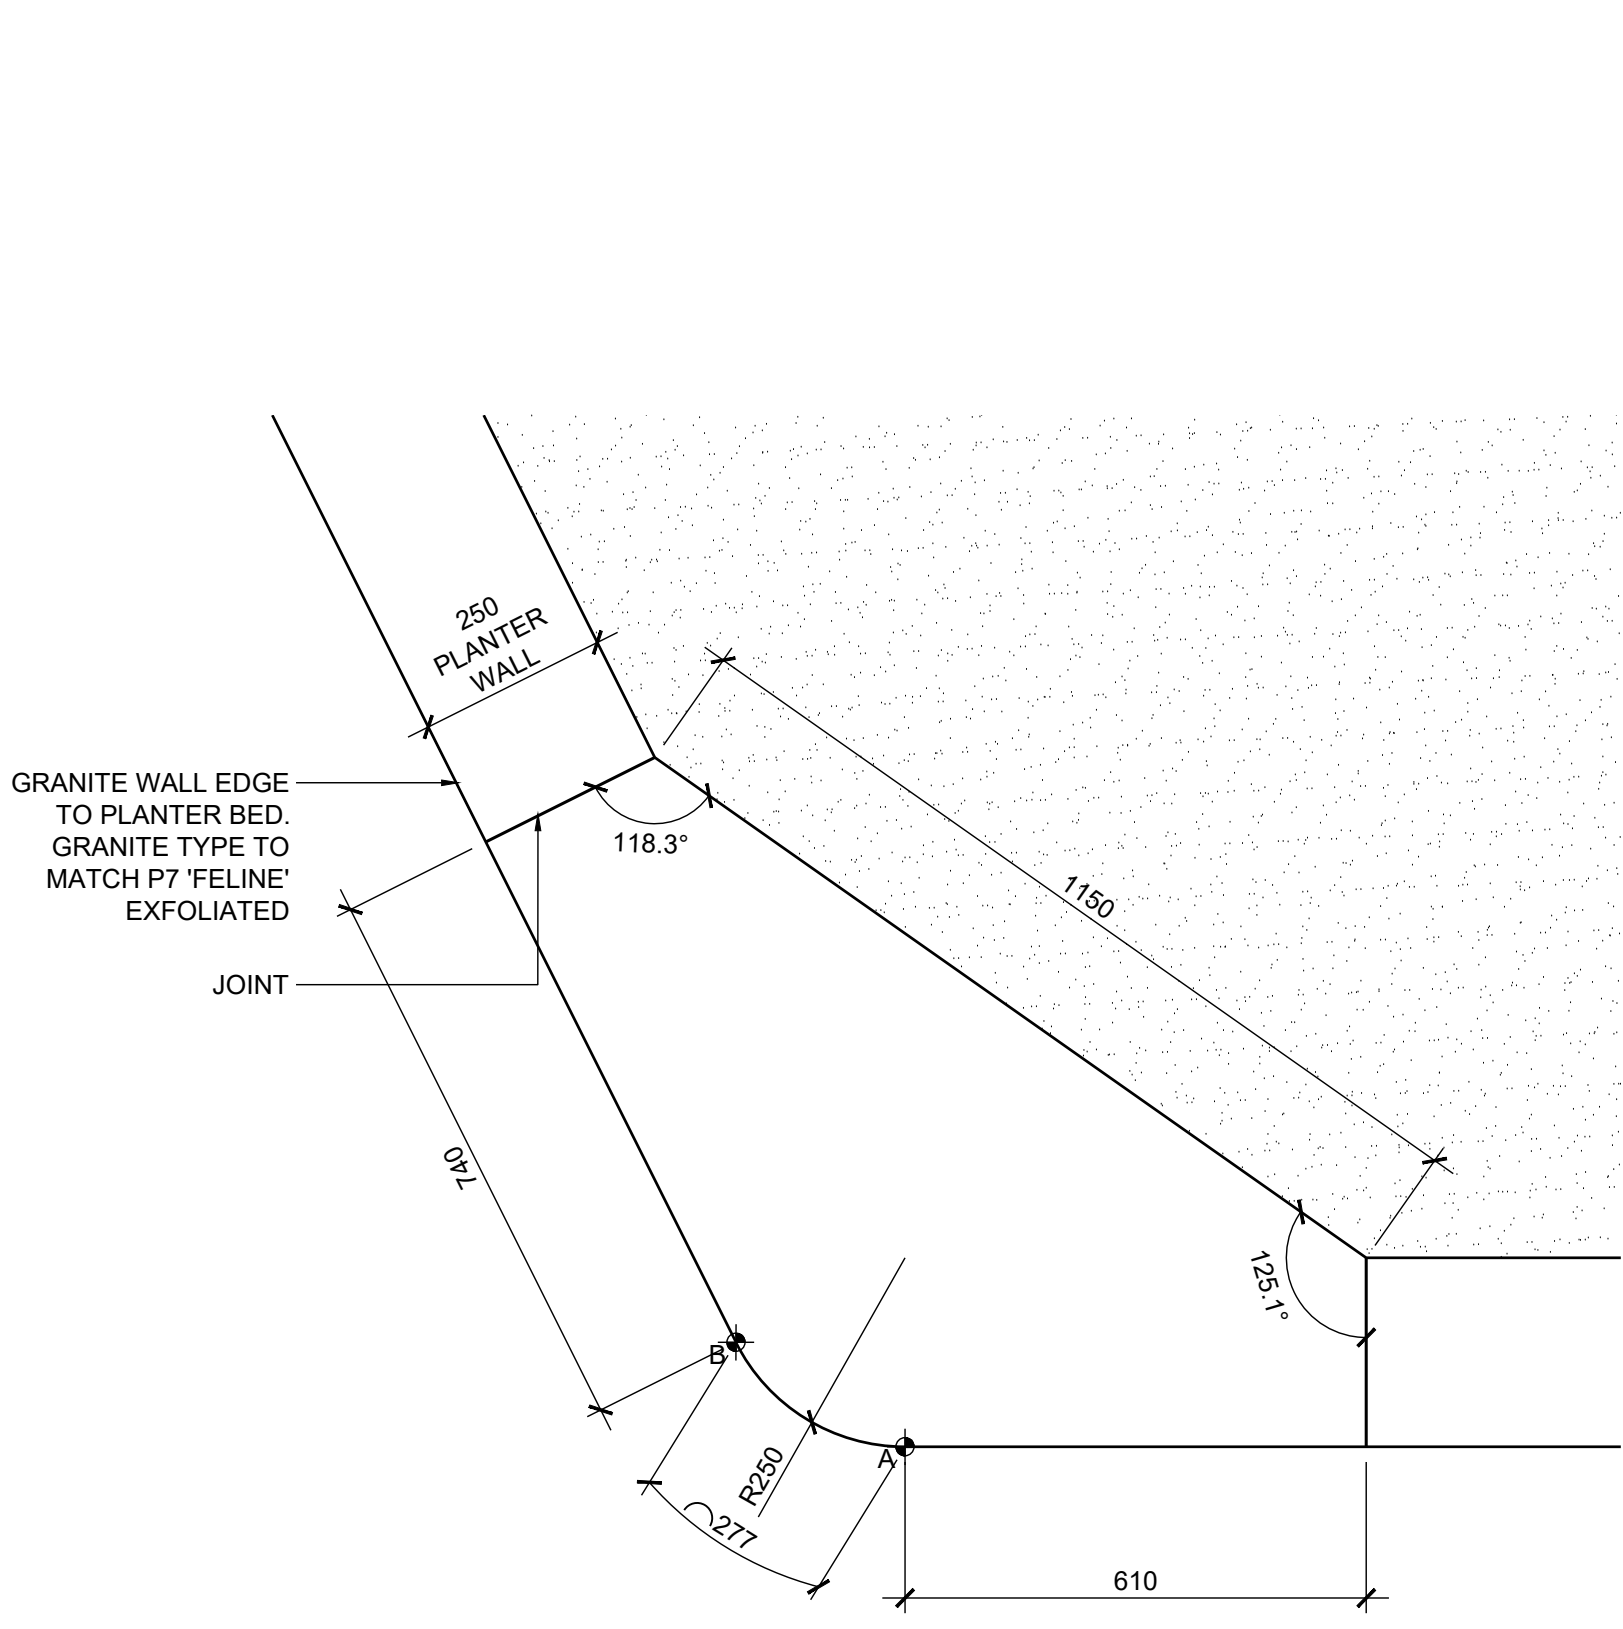


01 BOWTIE PLANTER 2 - CORNER DETAIL 01
1:10 @ A1

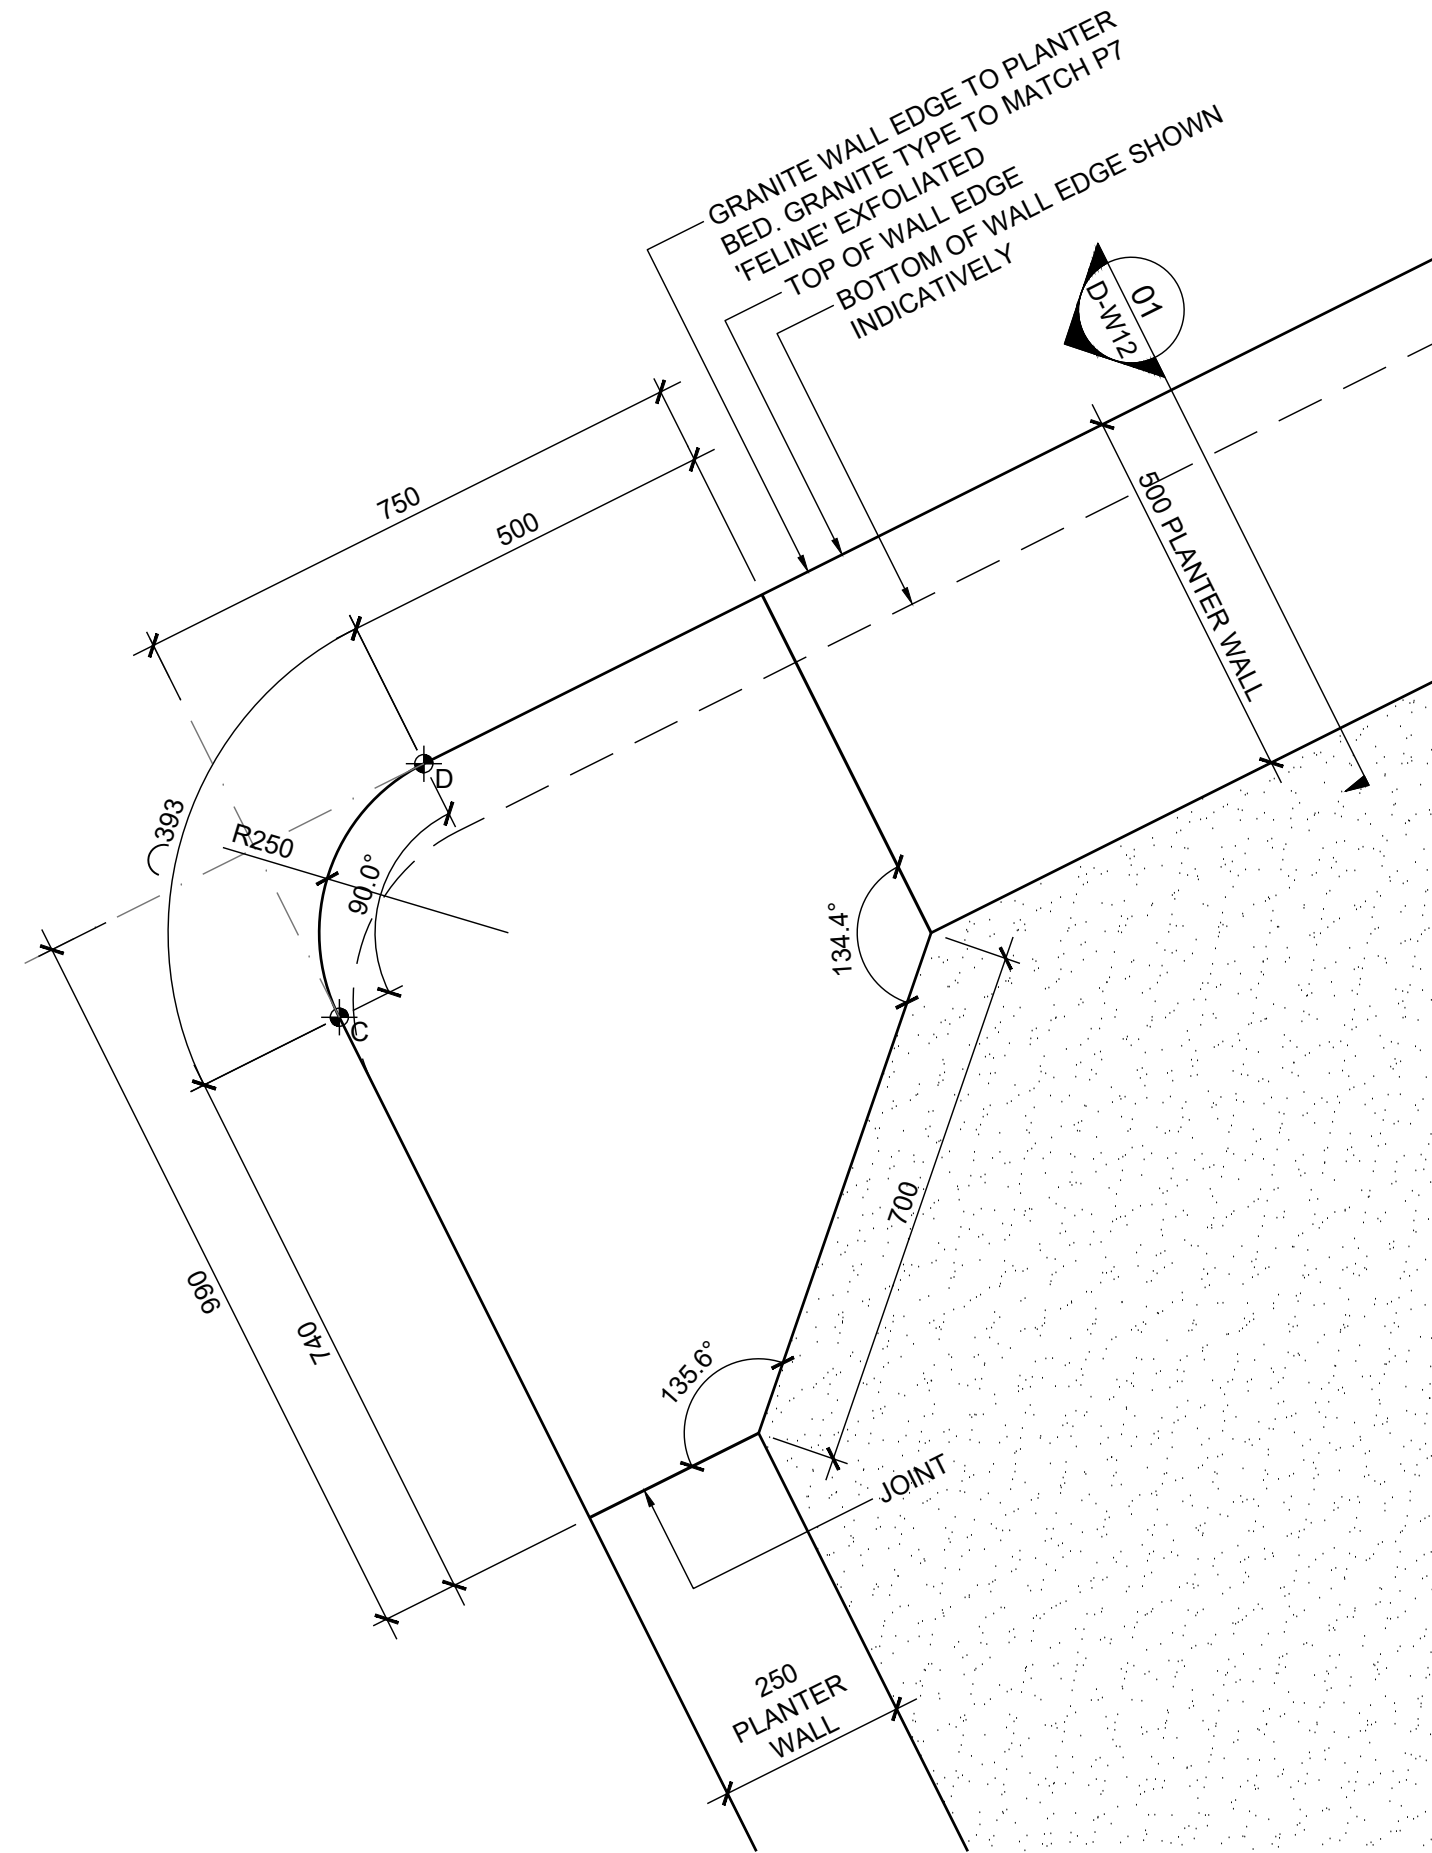


02 BOWTIE PLANTER 2 - CORNER DETAIL 02
1:10 @ A1

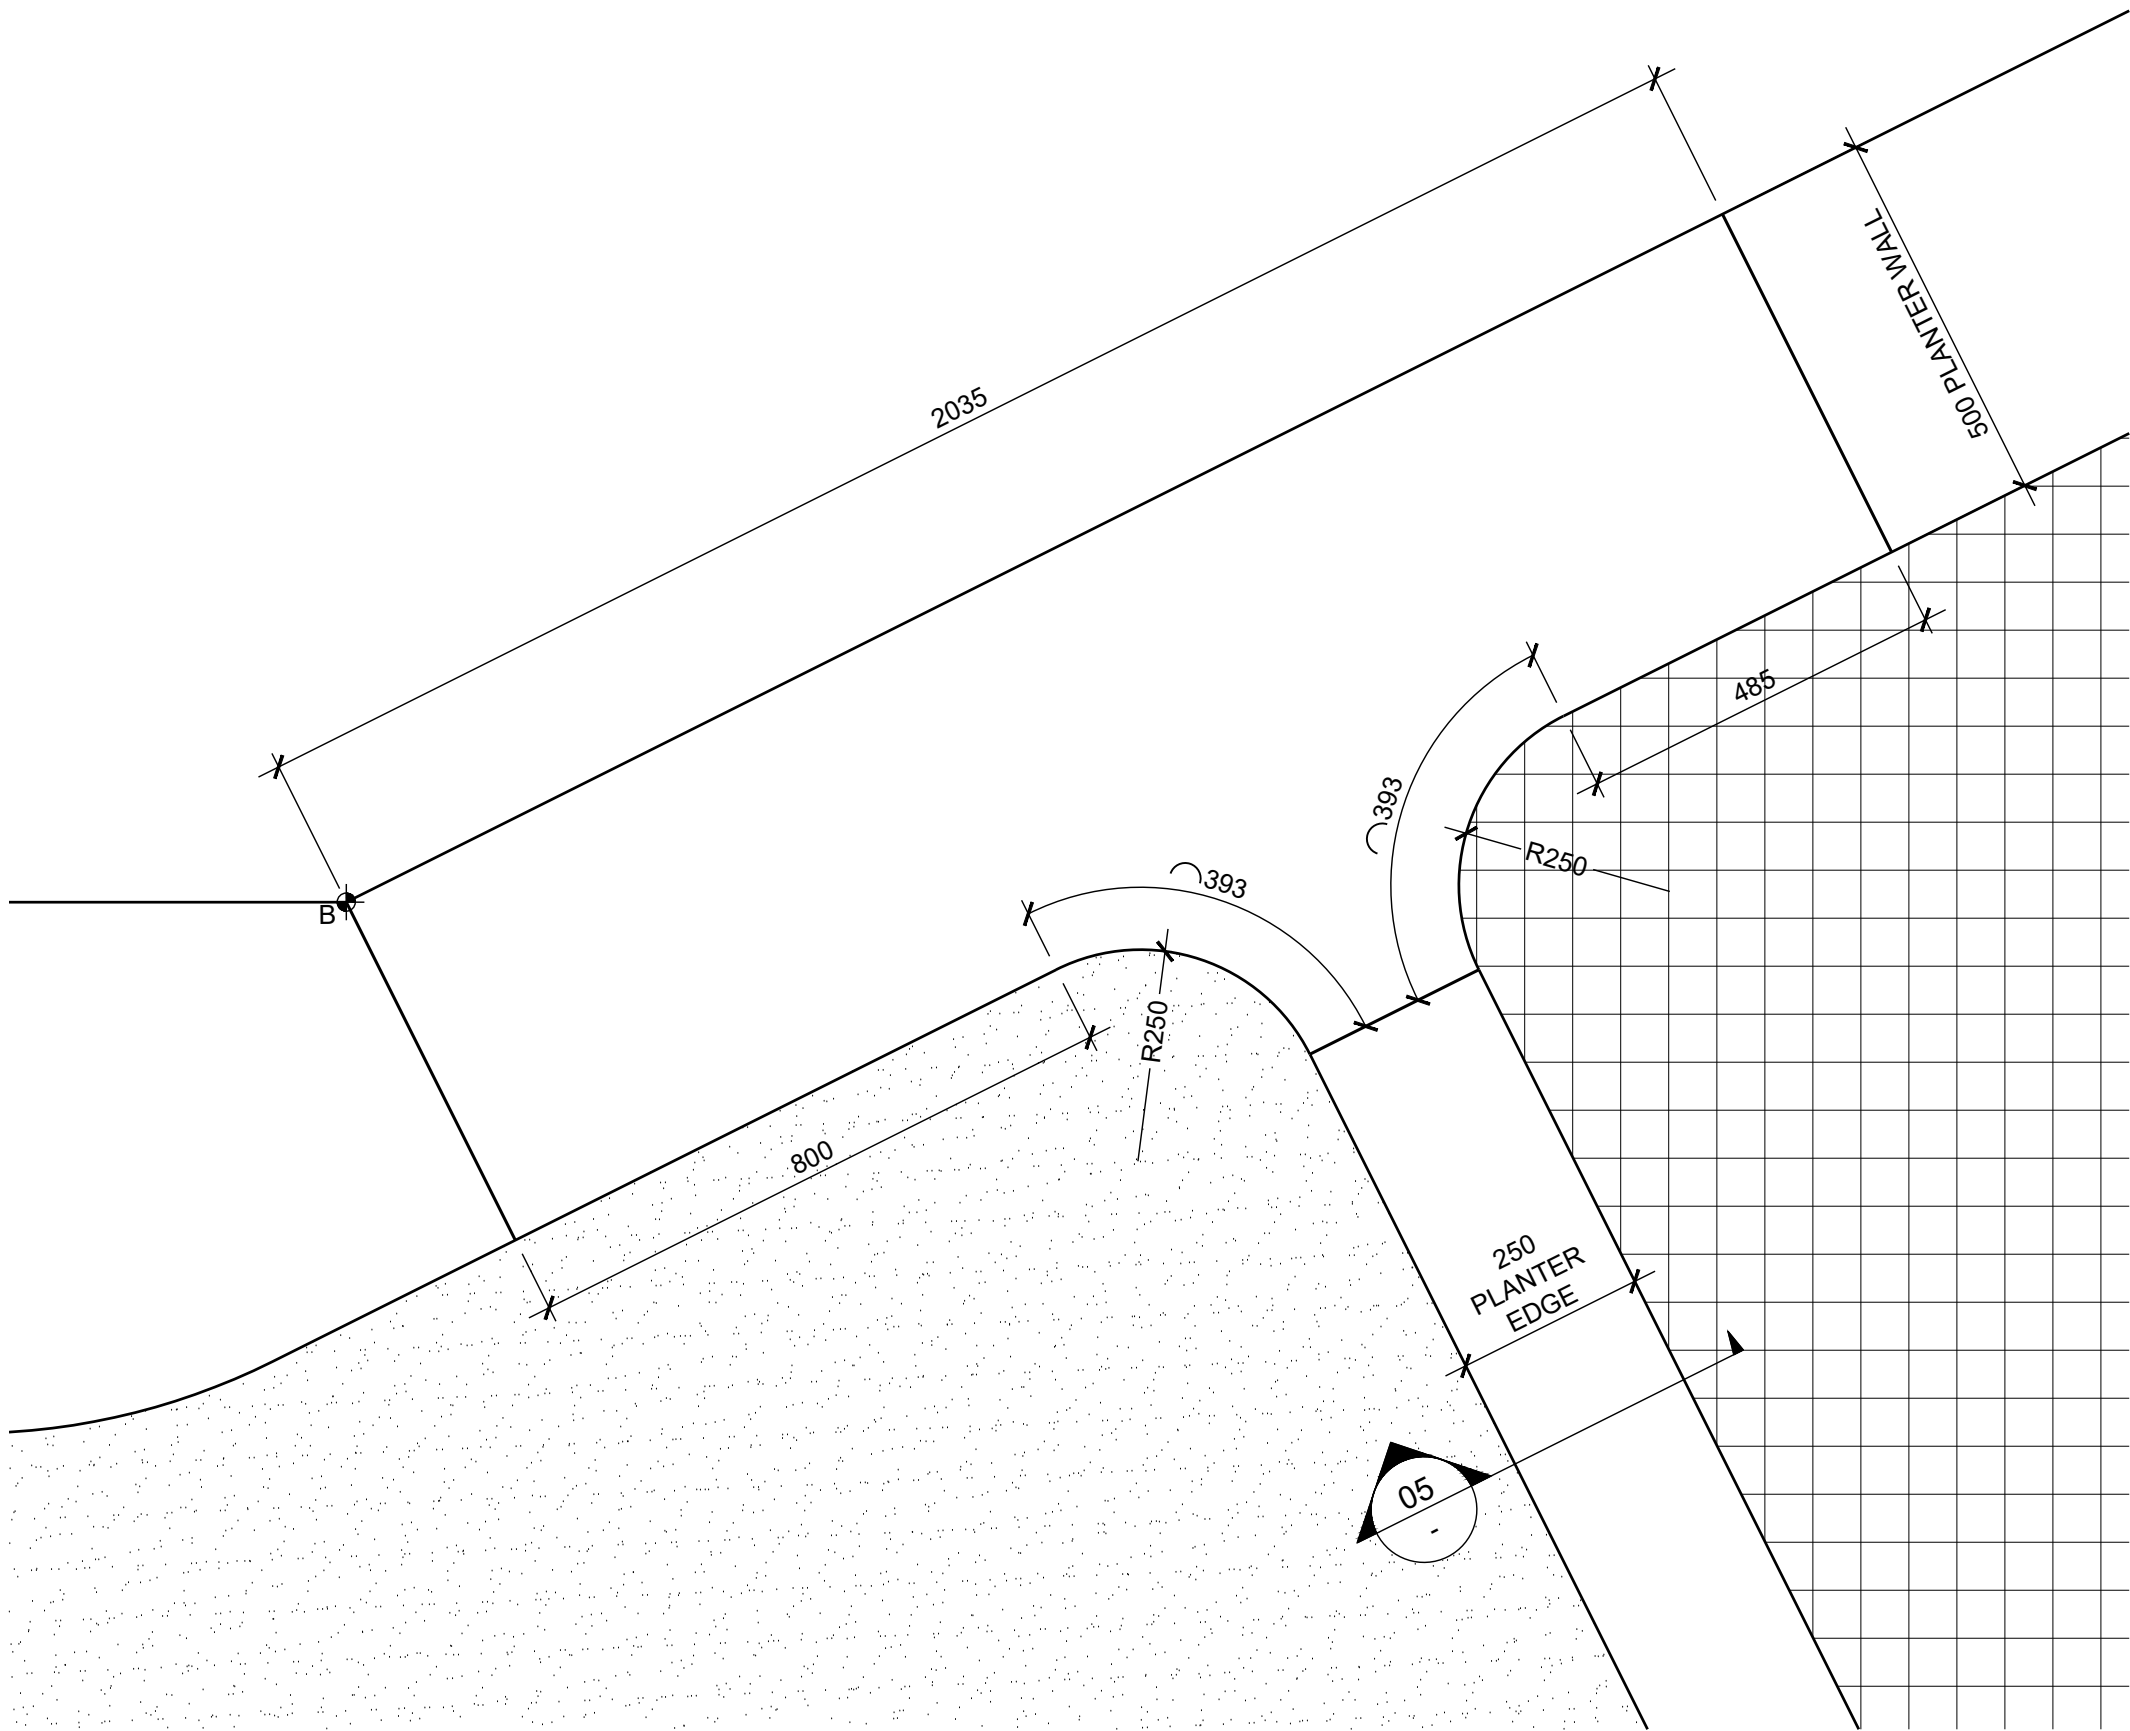

03 BOWTIE PLANTER 3 - JUNCTION DETAIL 01
1:10 @ A1

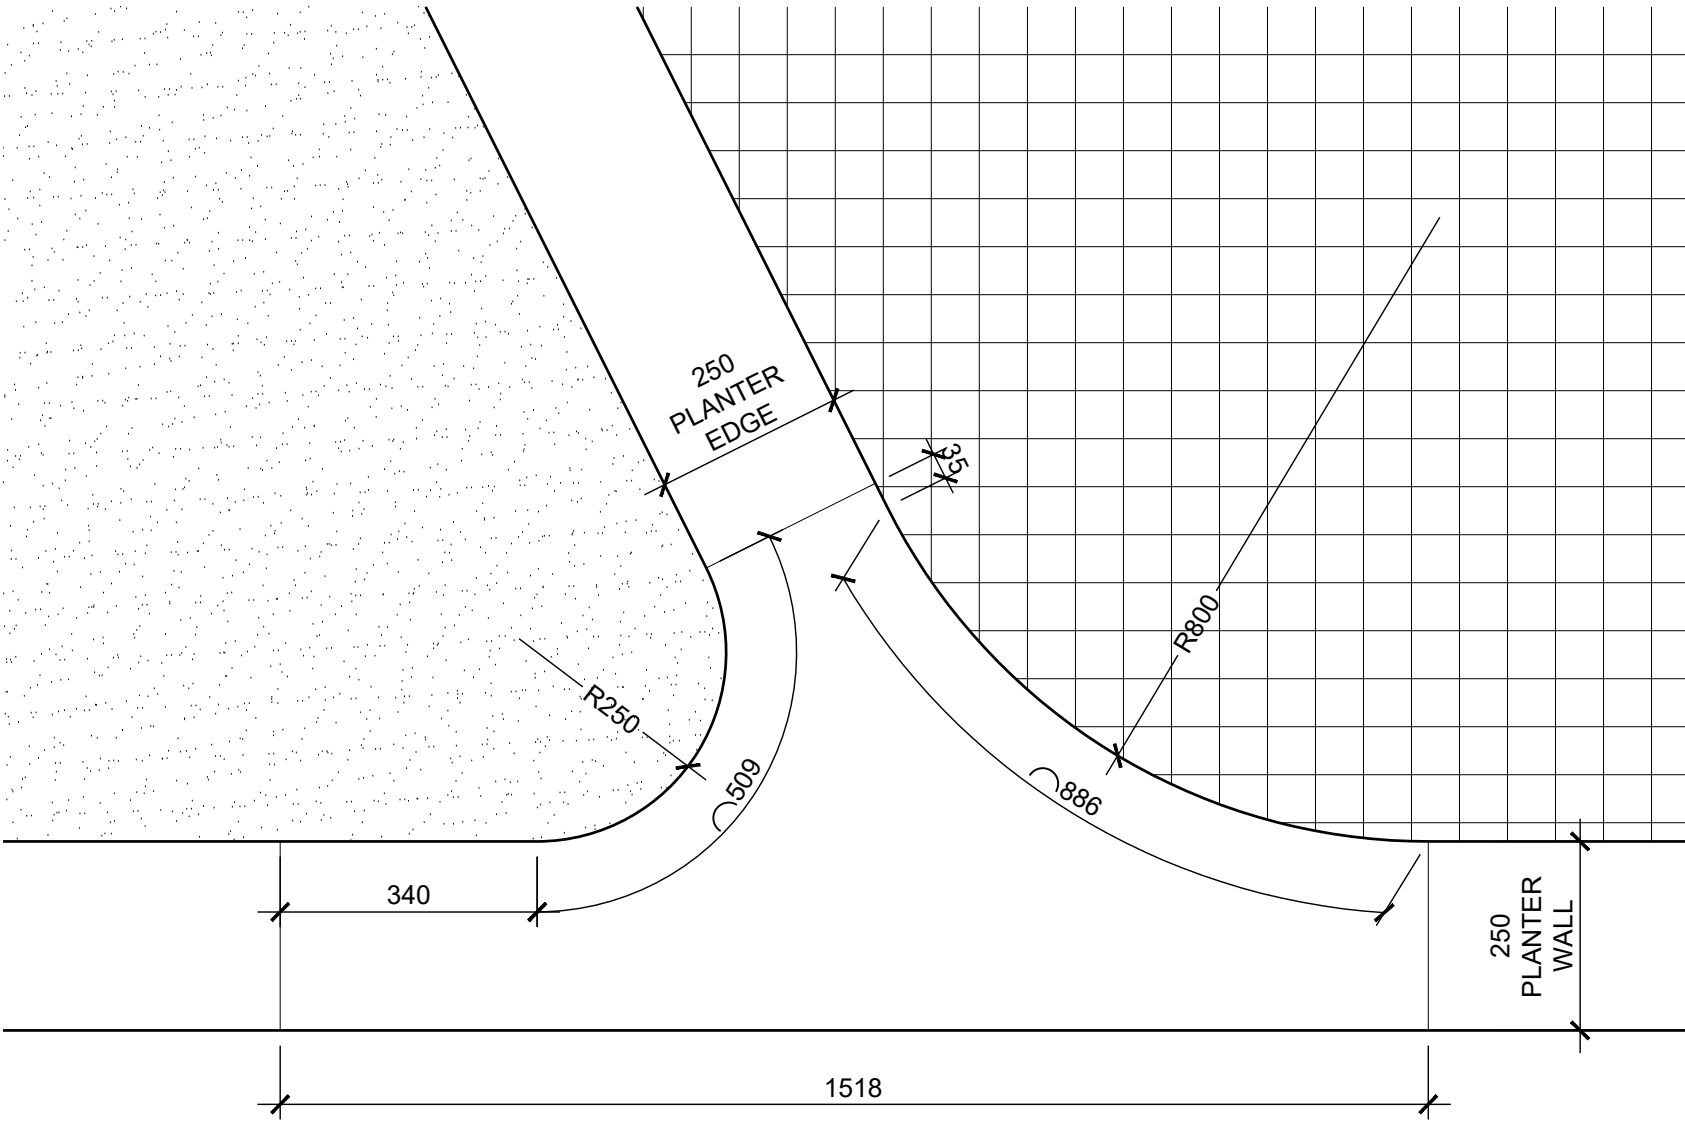

04 BOWTIE PLANTER 3 - JUNCTION PIECE DETAIL 02
1:10 @ A1

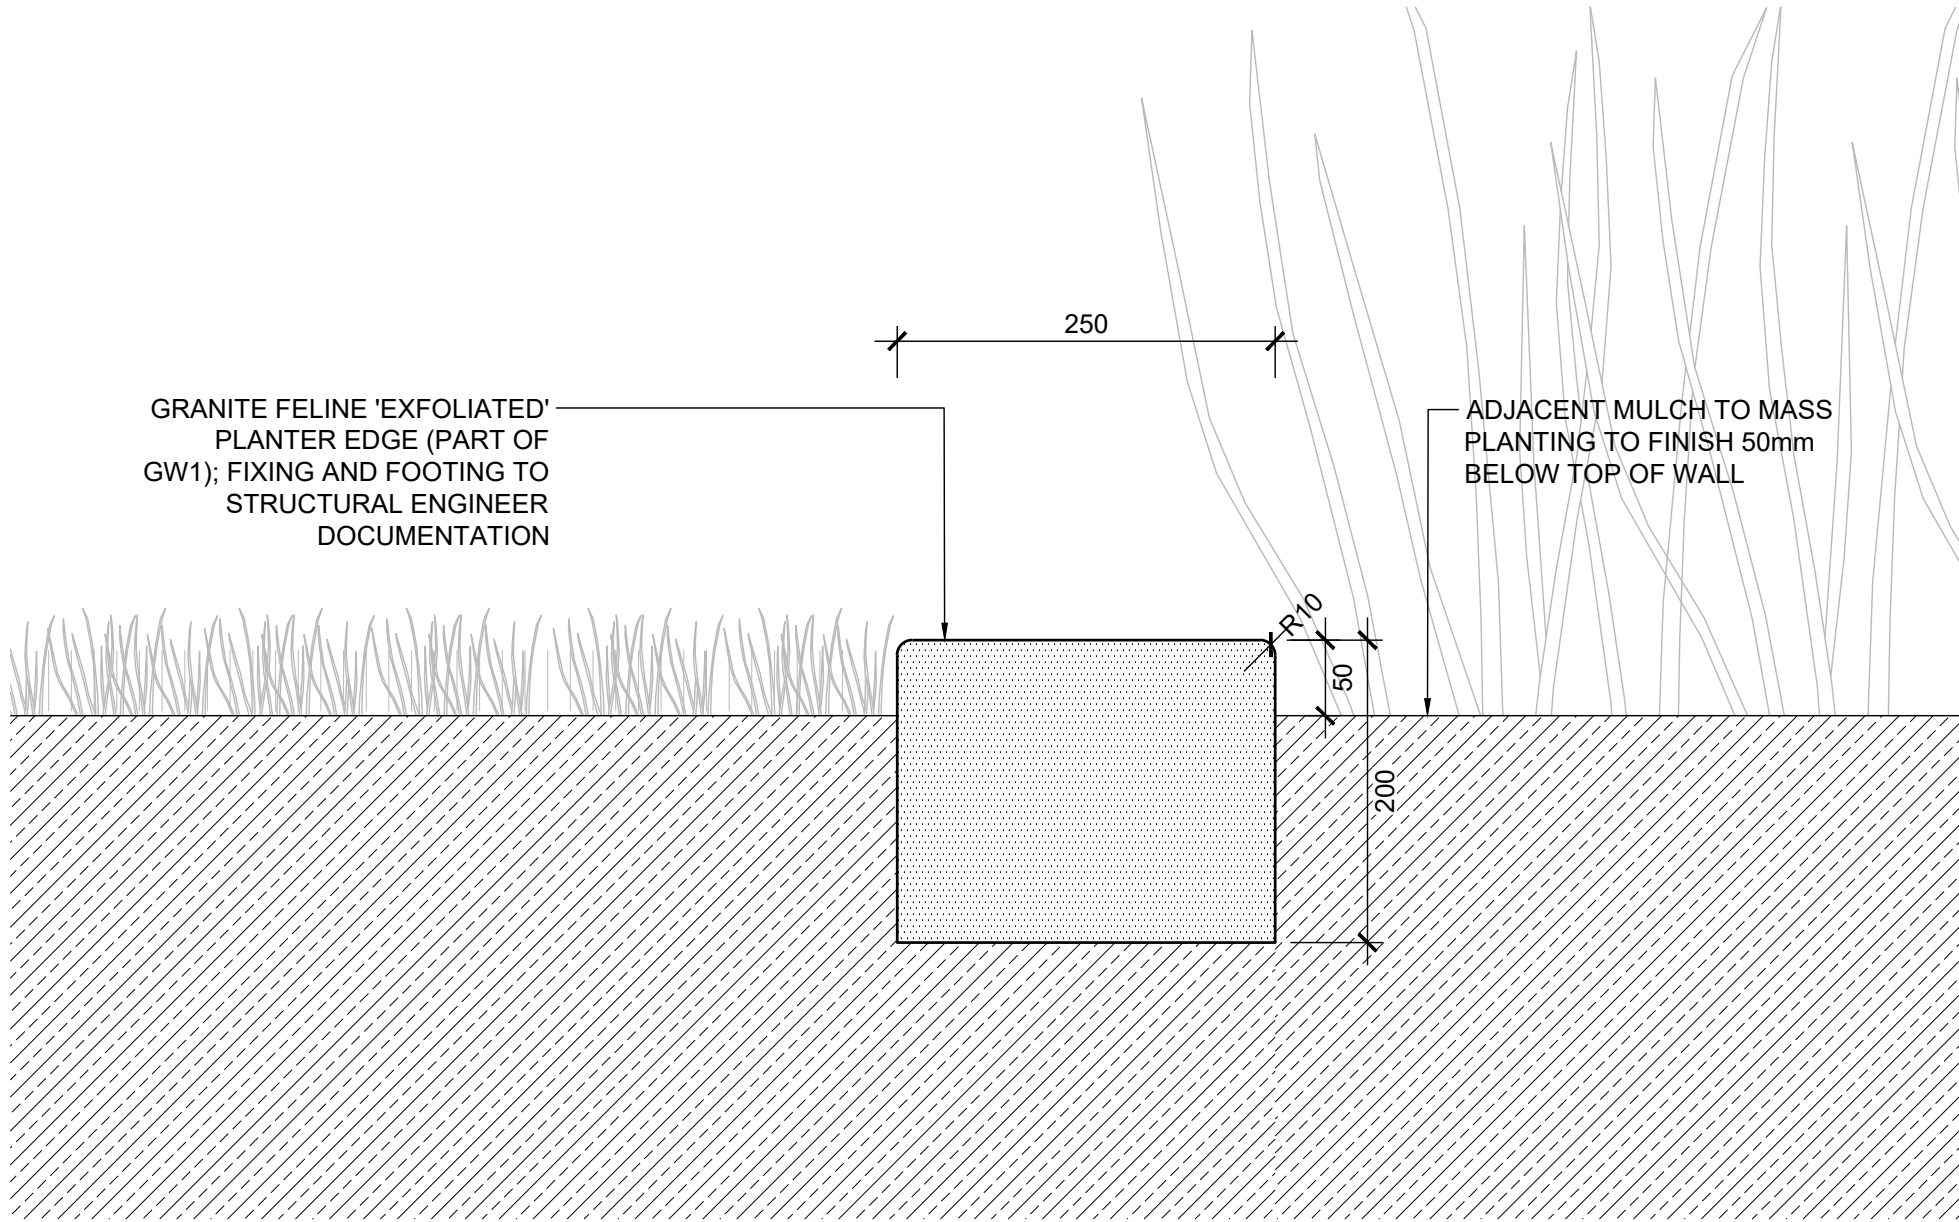

05 BOWTIE PLANTER 3 - PLANTER EDGE SECTION
1:10 @ A1

Landscape Architect:
JMD design
190 James Street
Redfern NSW 2016
T (02) 9310 5644 F (02) 9319 4858
ABN 30 128 554 638

Consultant:
funktion
landscape

Client:
walker

**CITY OF
PARRAMATTA**

Key plan:

| | | |
|---------|----------|--------------------------|
| A | 01/05/20 | FOR DEVELOPMENT APPROVAL |
| Issue | Date | Description |
| Project | | |

**PARRAMATTA SQUARE
PUBLIC DOMAIN - STAGE 3**

Title
**BOWTIE PLANTERS (GW1)
WALL CORNER DETAILS 02**

Scale
1:200 @ A1

Date
MAR 2020

Job No.
1709048

Drawing status
FOR DEVELOPMENT APPROVAL

Drawing number
LS-PS-3-D-W11






Issue
A


Designed: AJ,IM,CB Drawn: YR Check: IM,CB

Do not scale drawings. Use figured dimensions only. Check & verify levels and dimensions on site prior to the commencement of any work, the preparation of shop drawings or the fabrication of components.


This drawing is the copyright of JMD Design Pty Ltd, and is protected under the Copyright Act 1968. It may not be altered, reproduced or transmitted in any form, or by any means without the express permission of JMD Design Pty Ltd.

FOR DEVELOPMENT APPROVAL

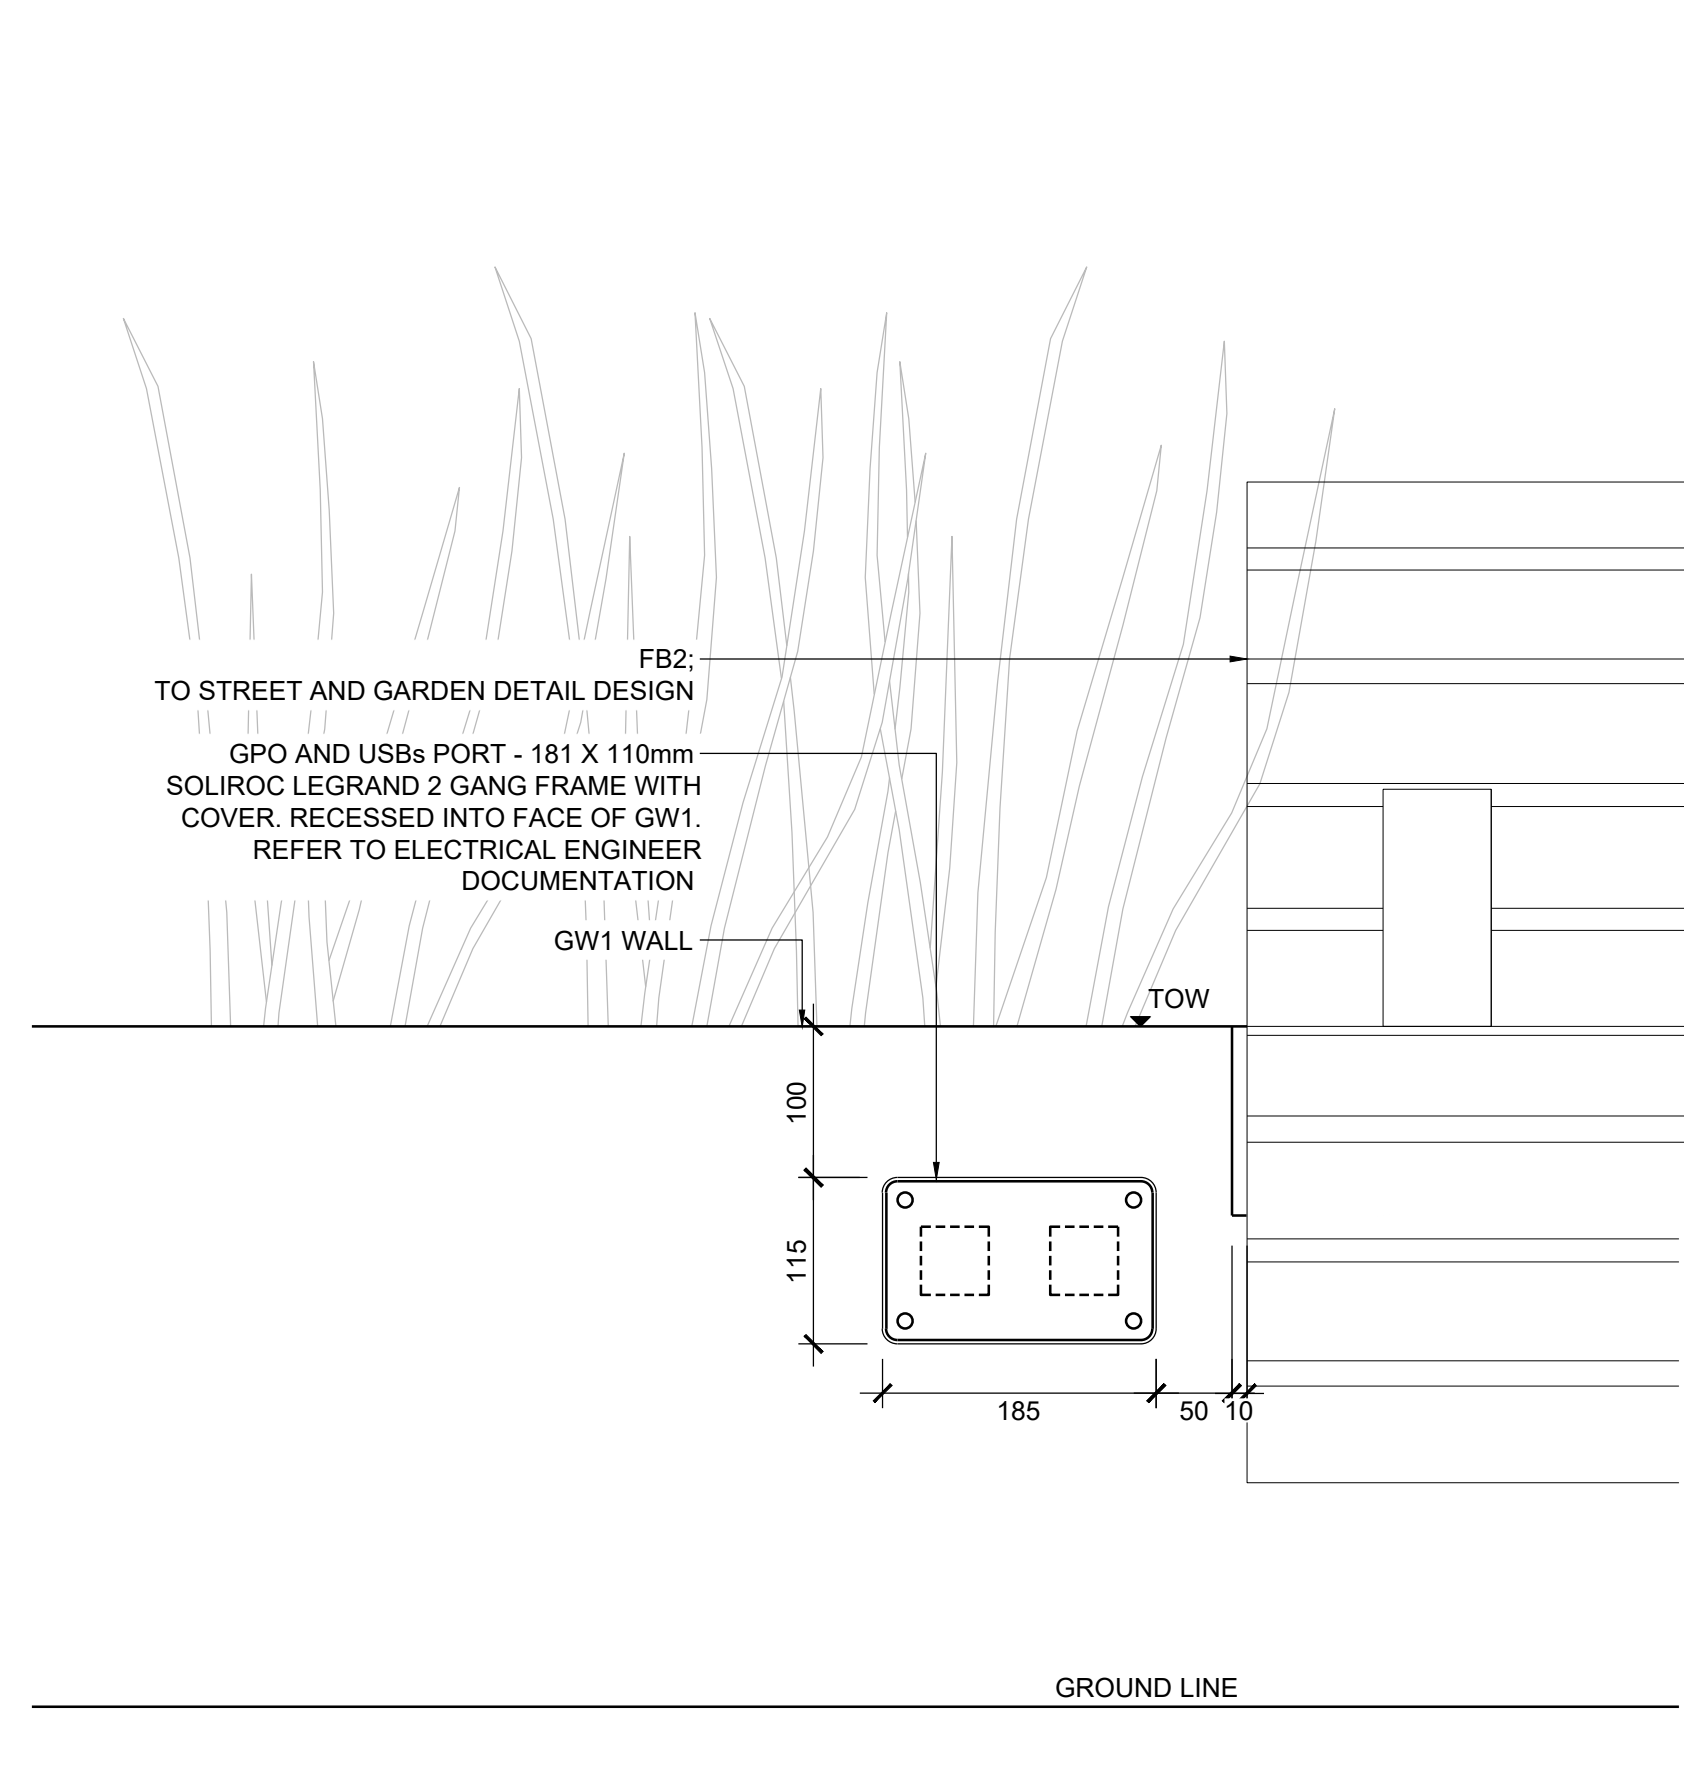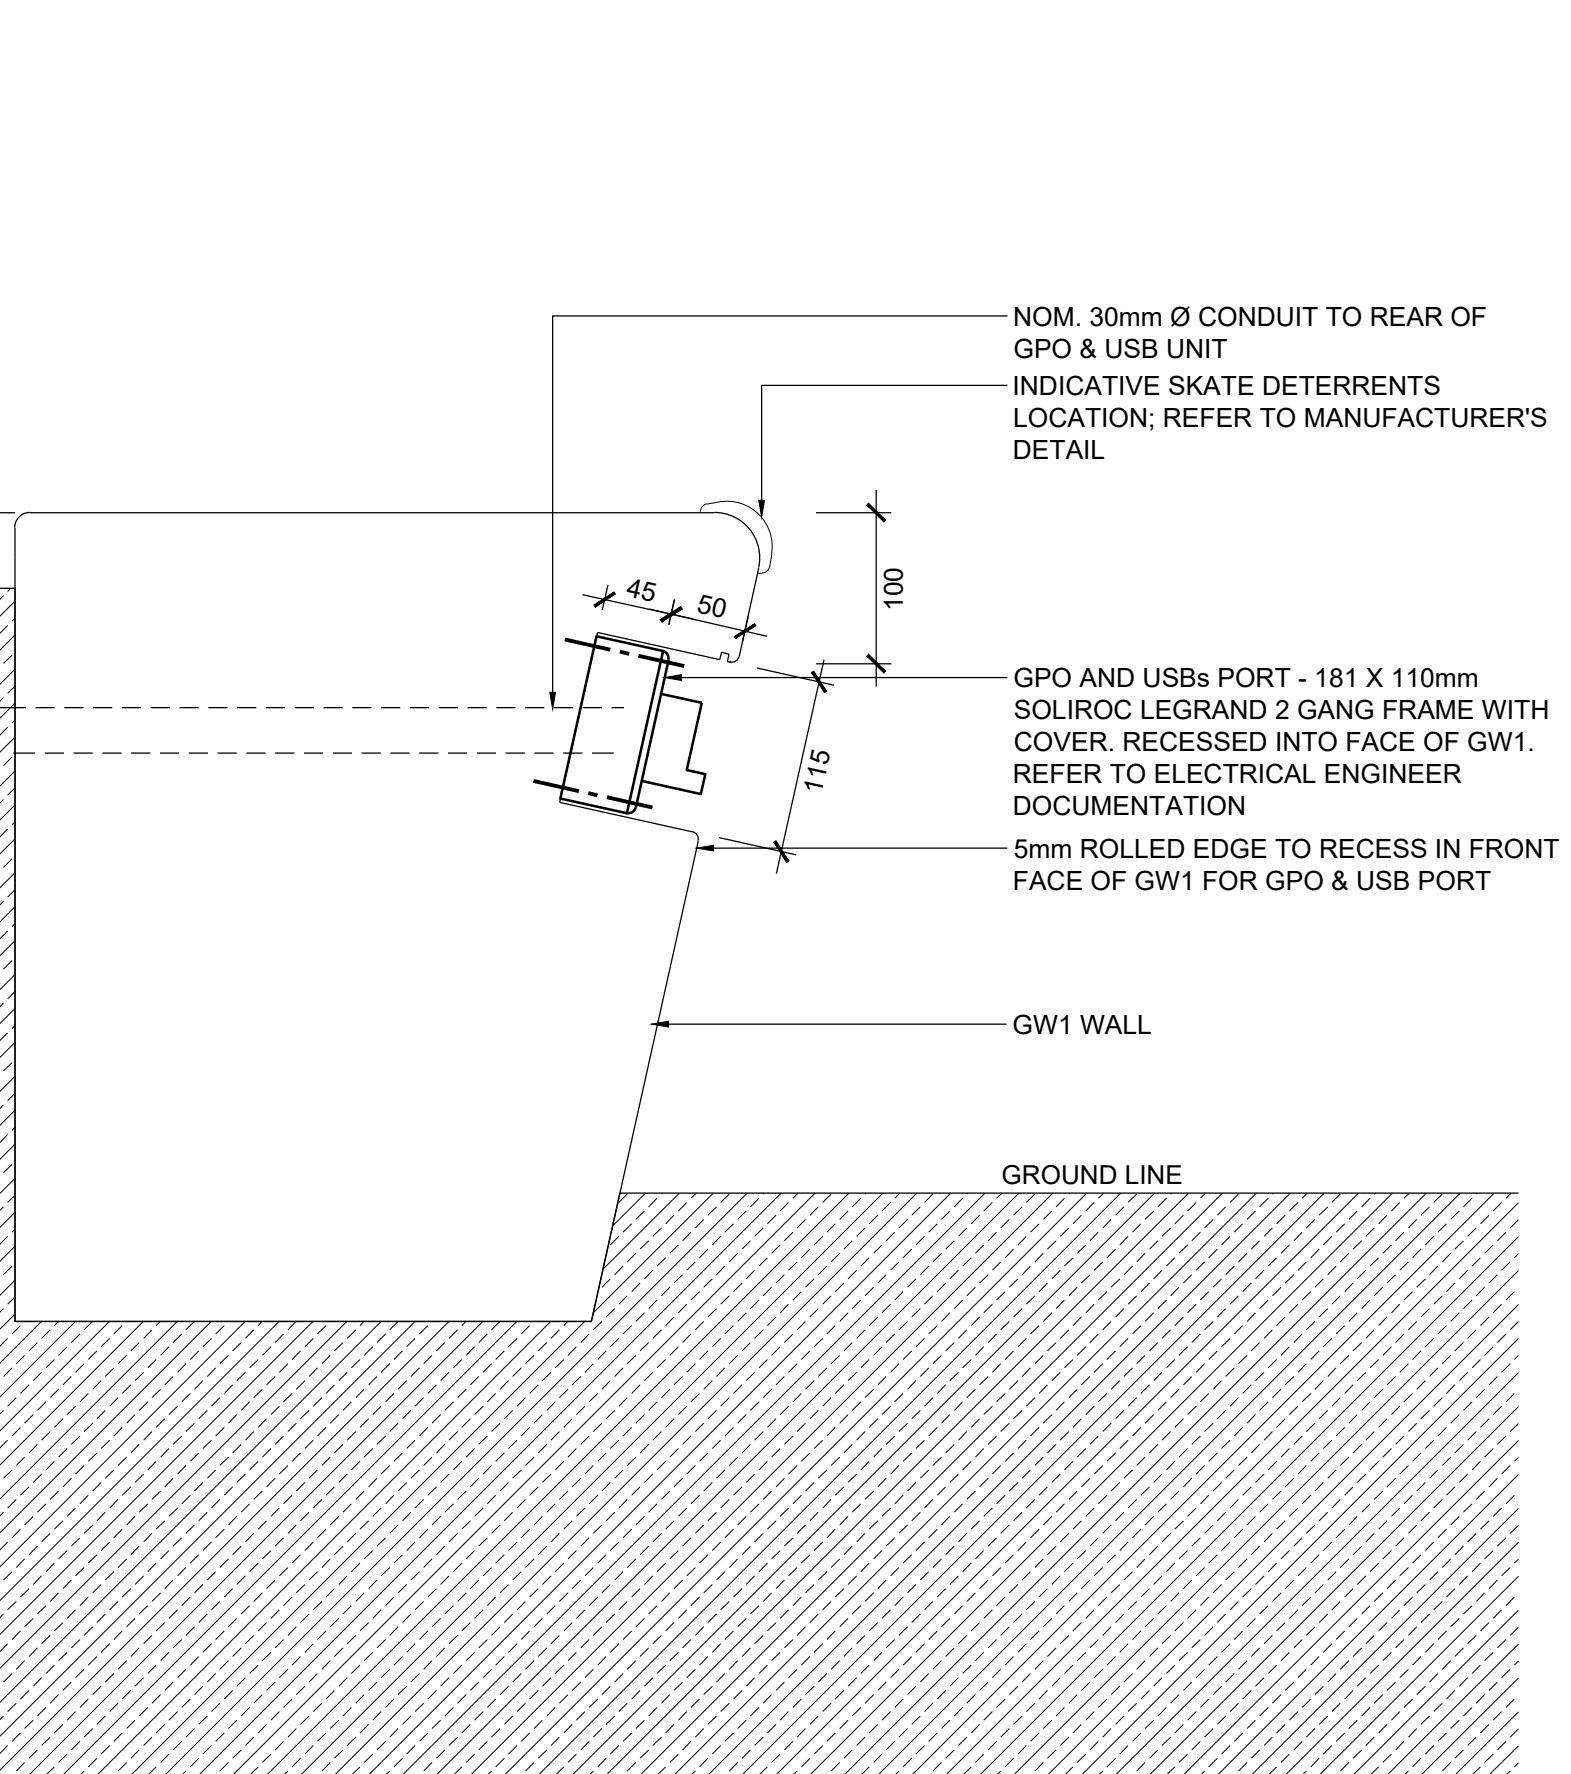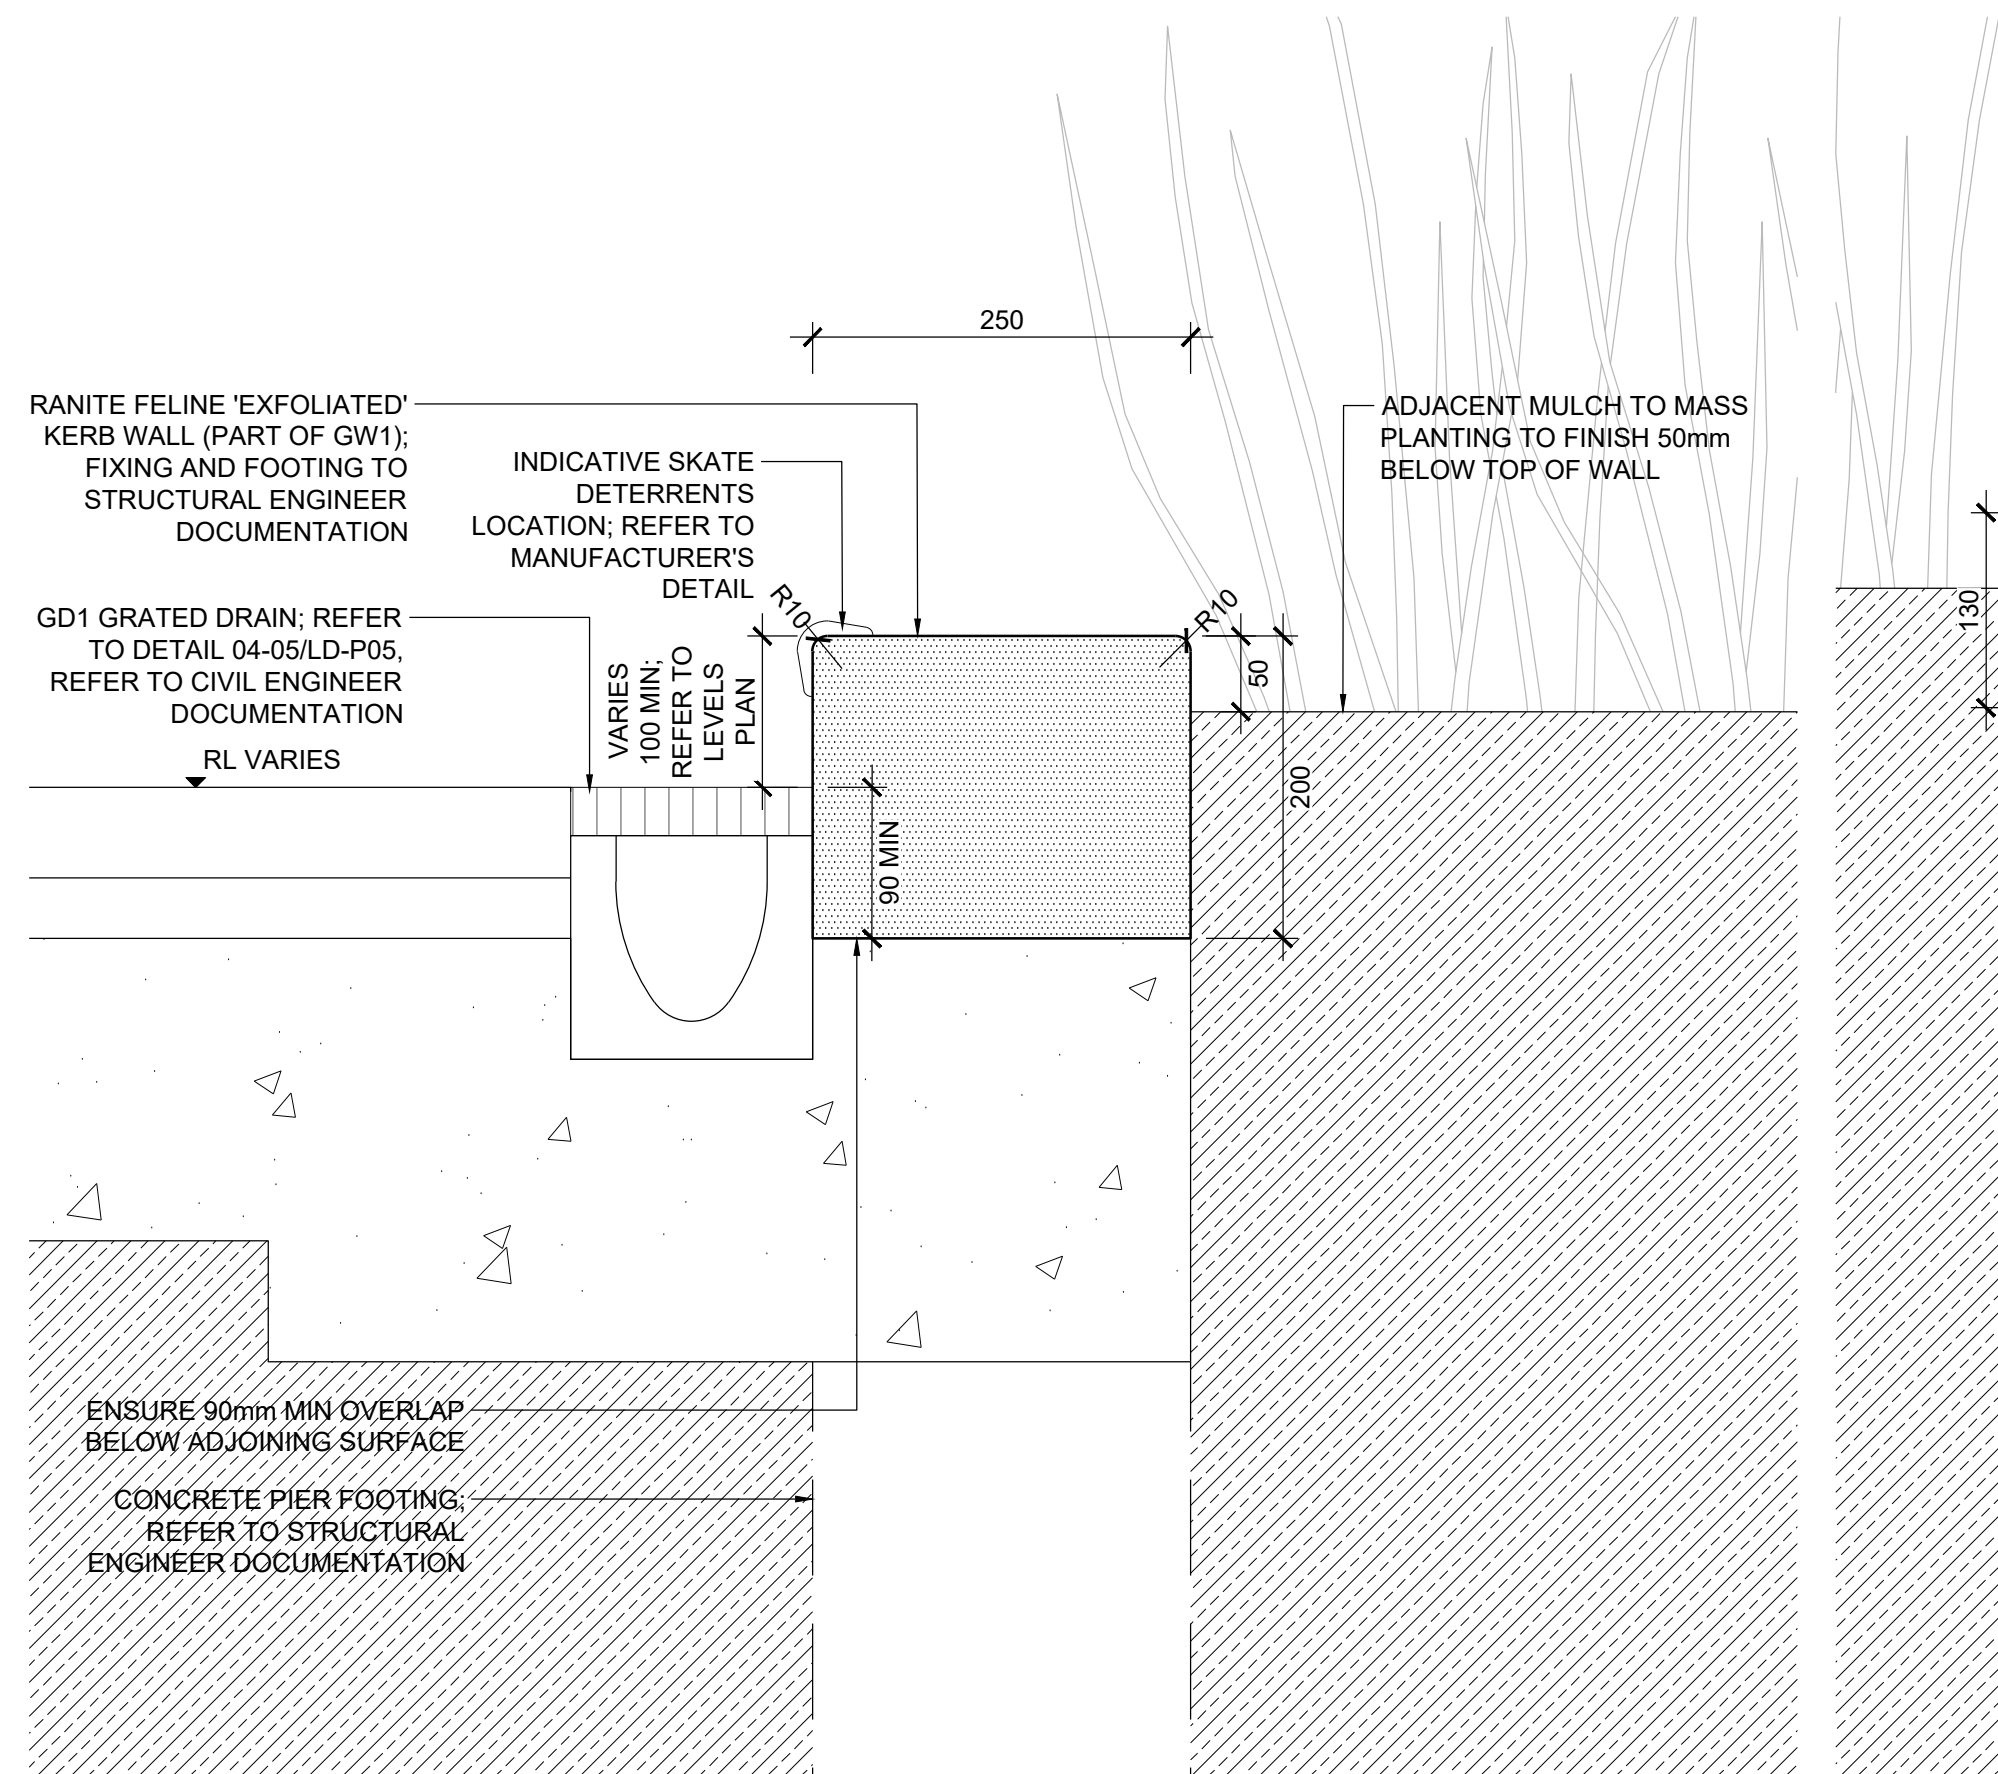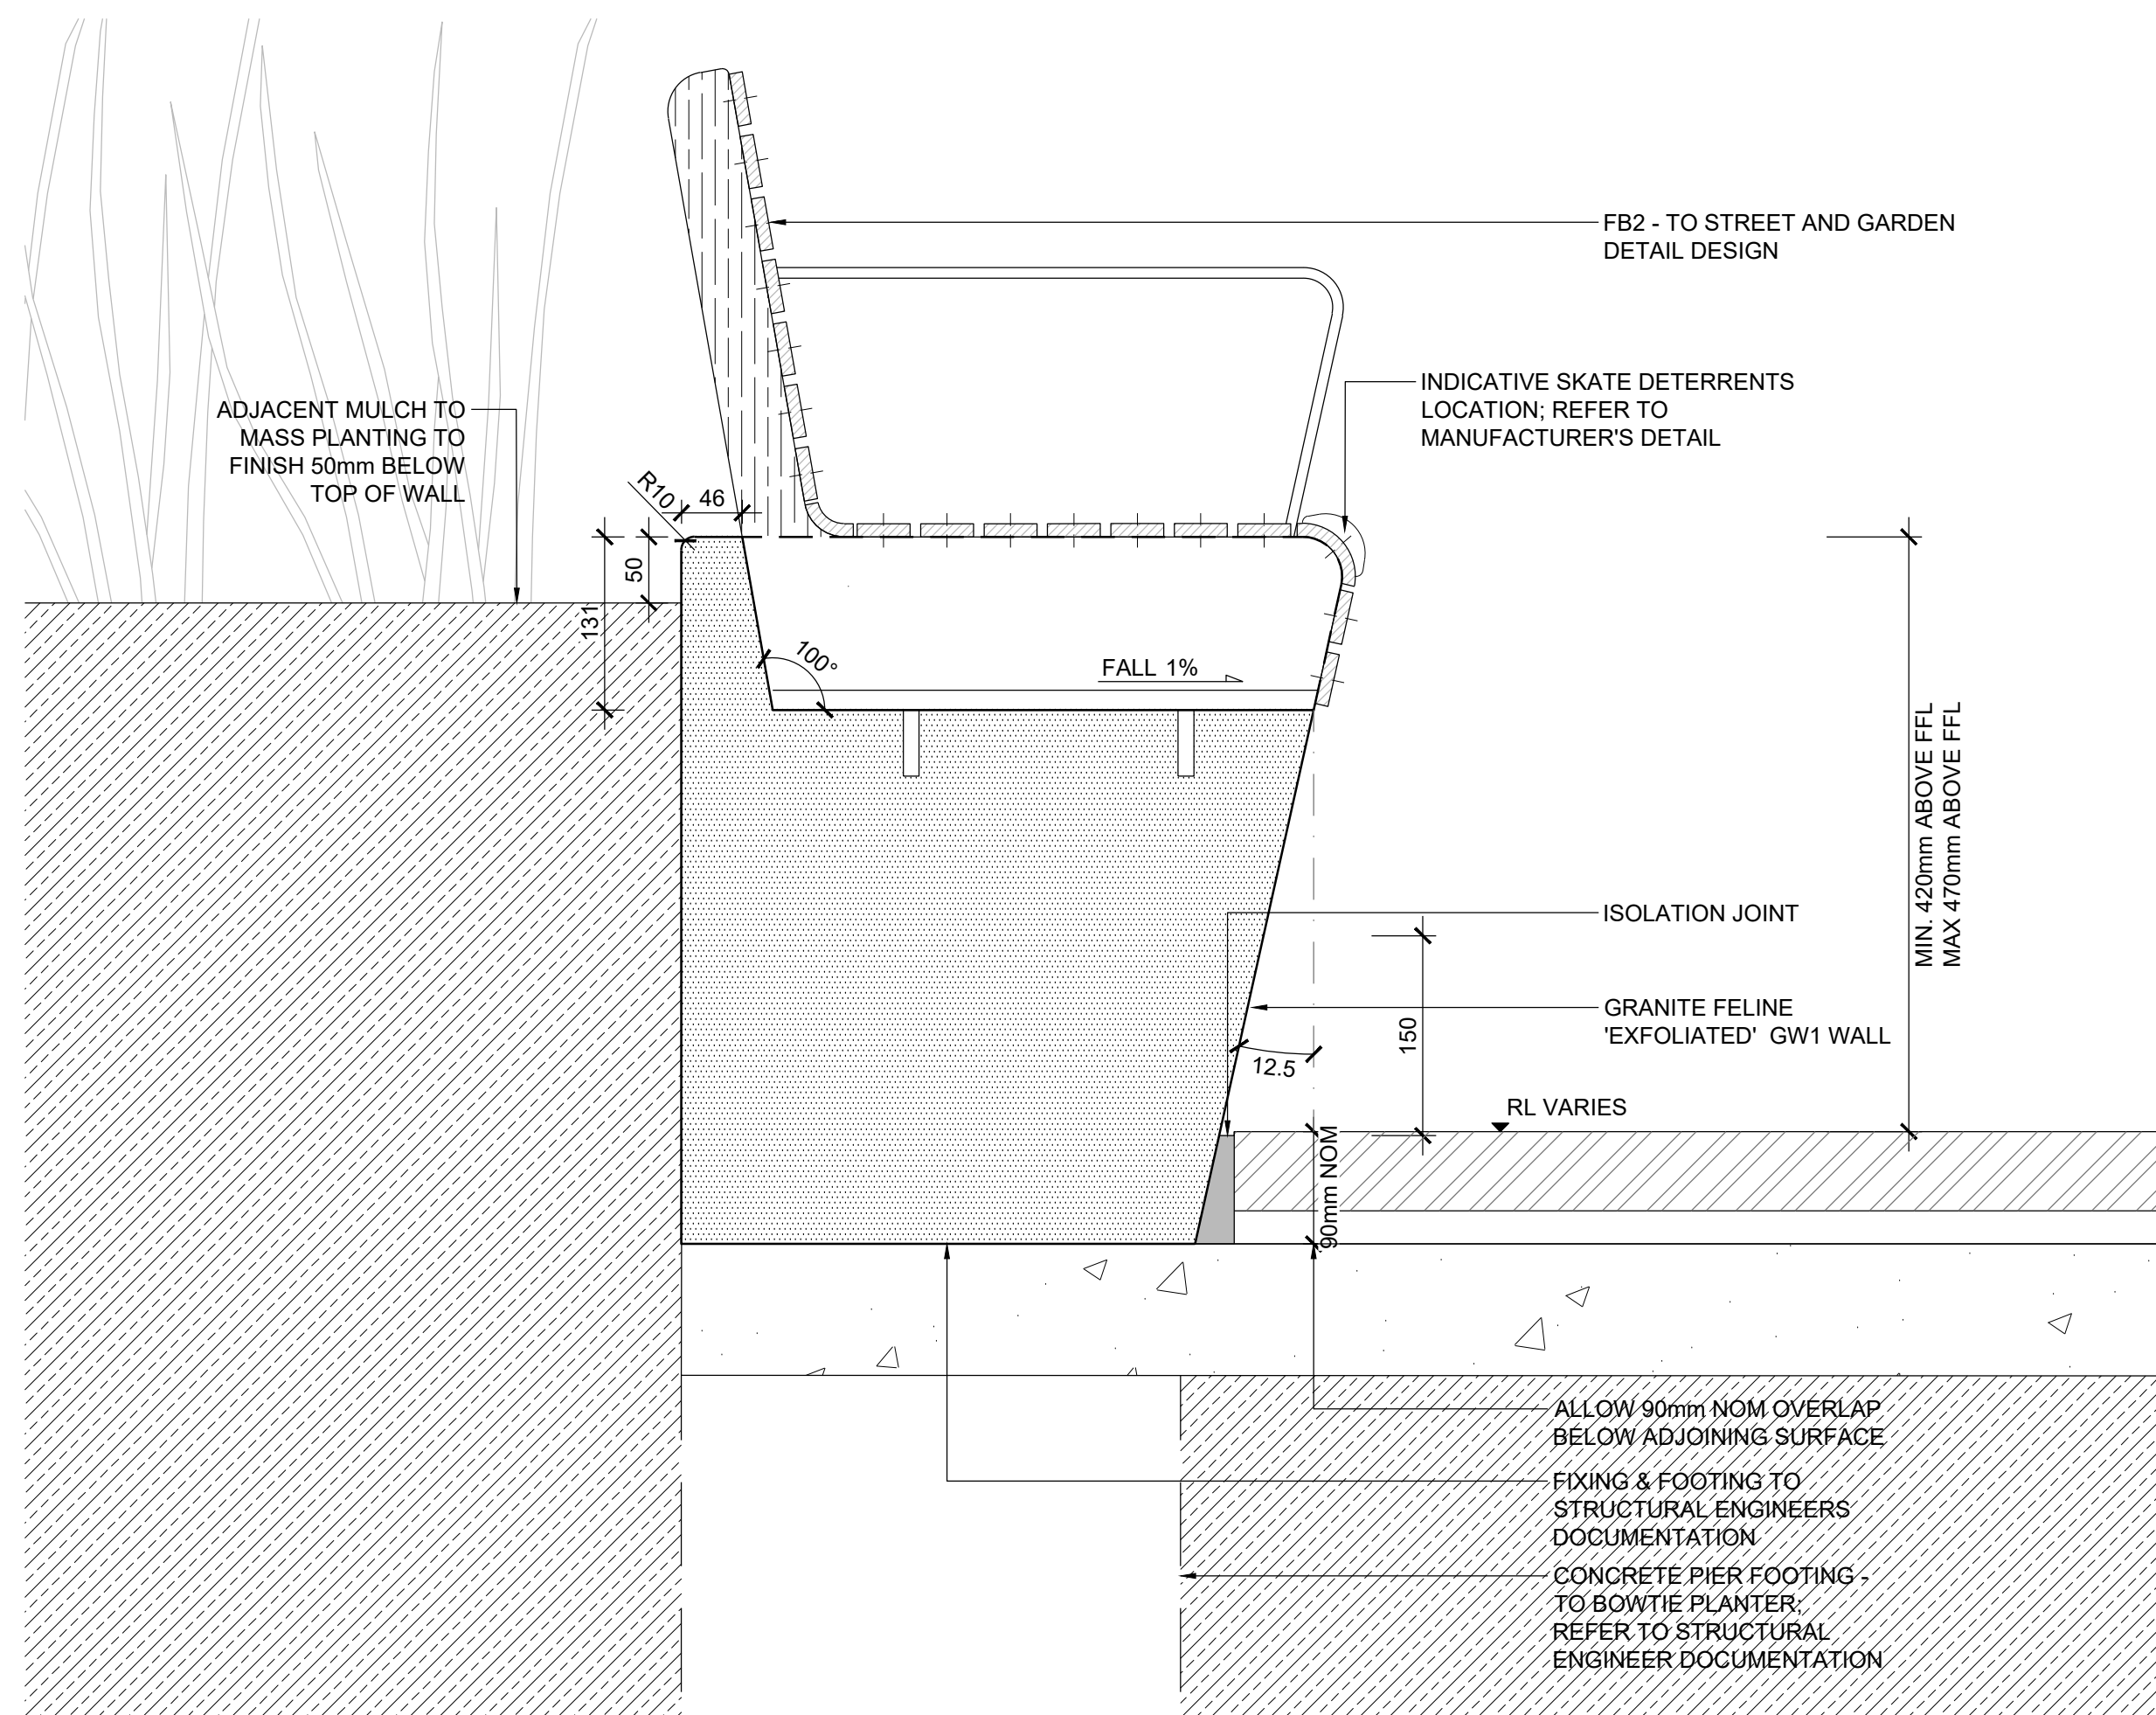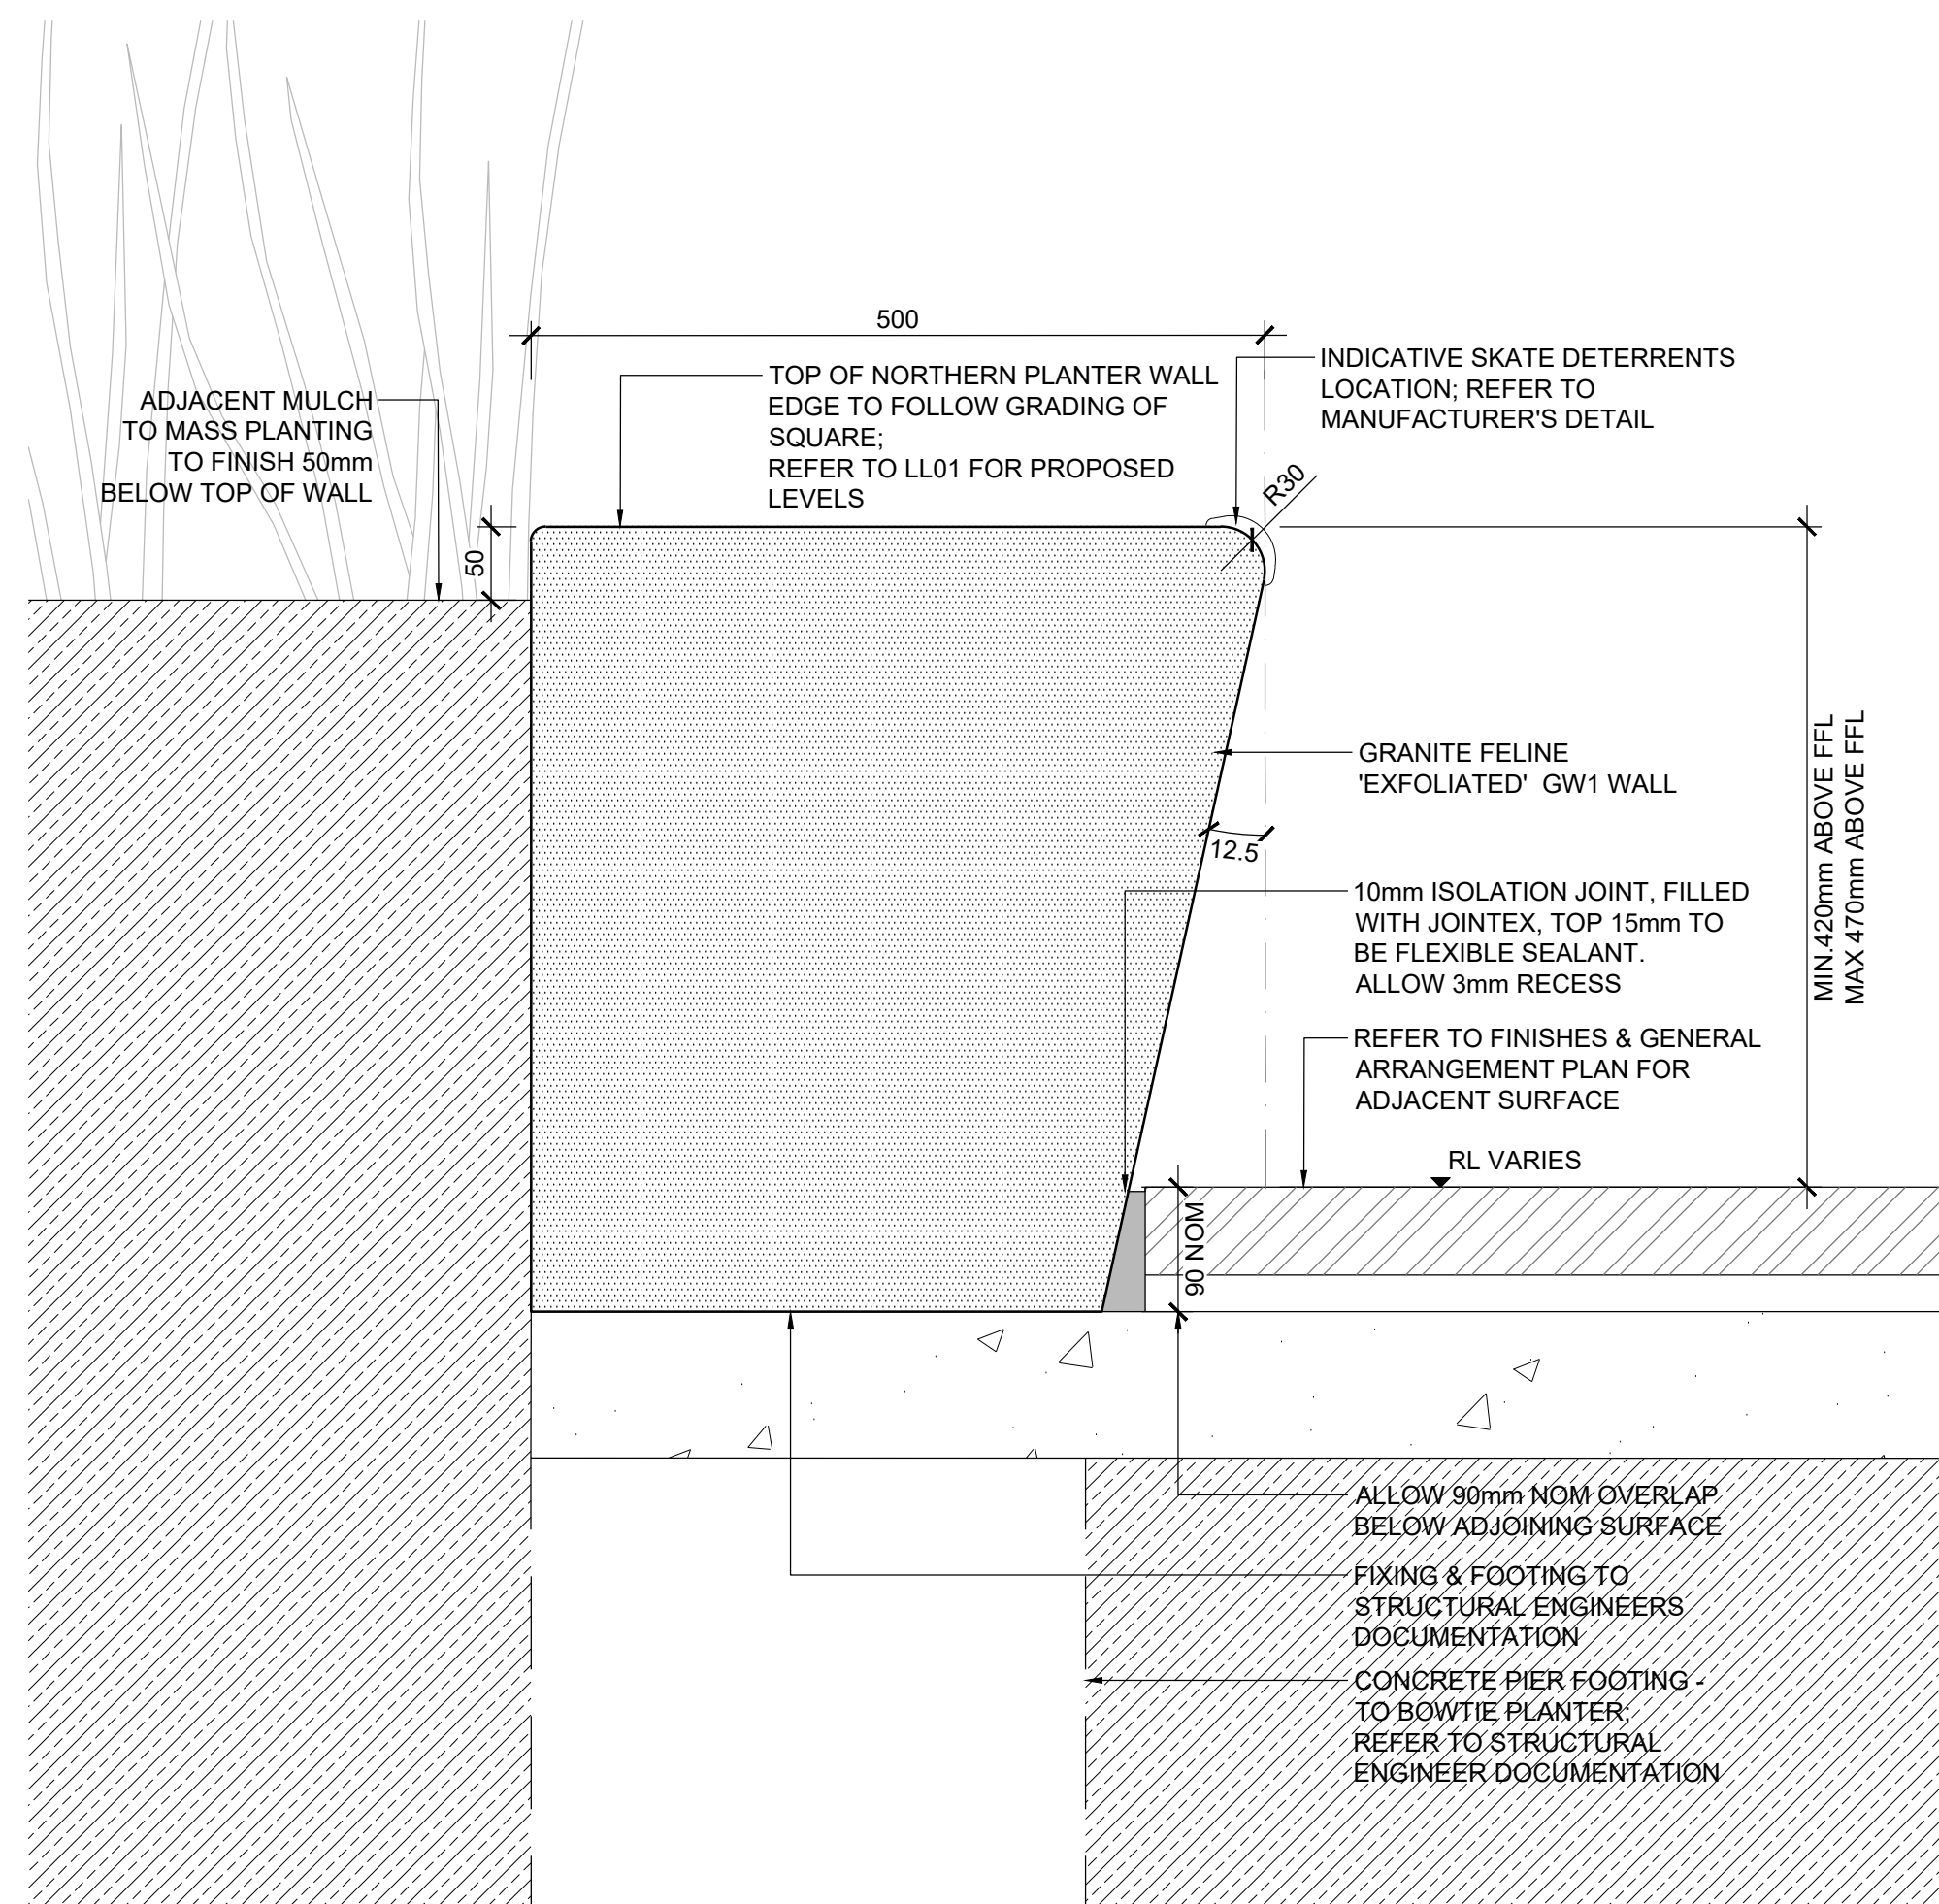


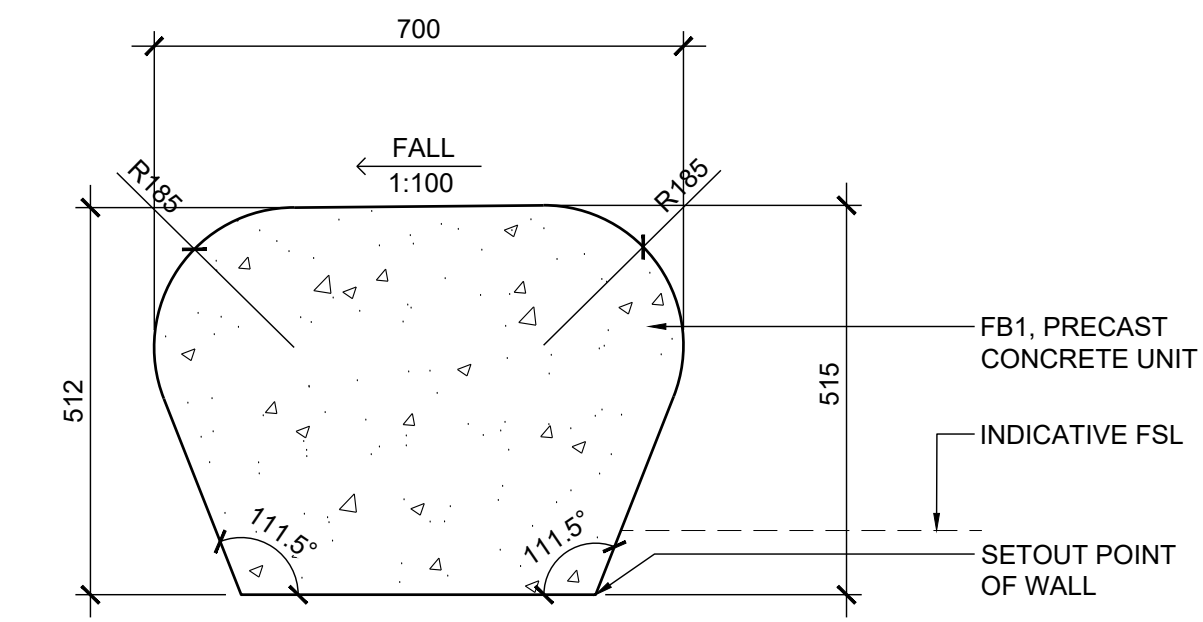




























01 FB1 - PRECAST CONCRETE UNIT - SECTION
1:10 @ A1

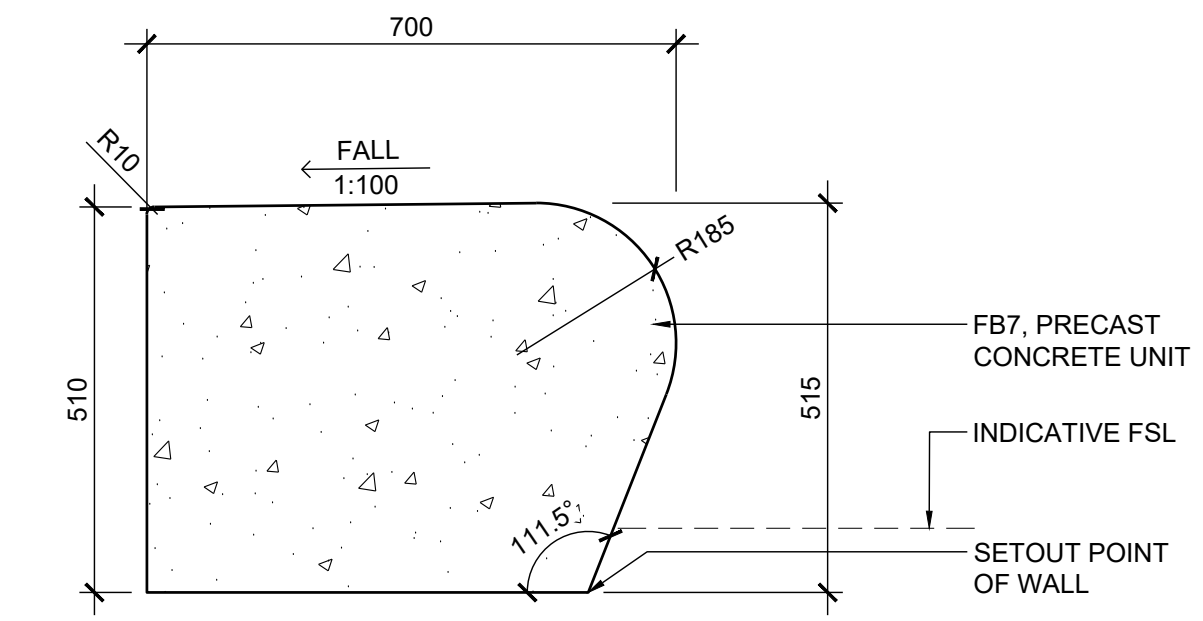


04 FB7 - PRECAST CONCRETE UNIT - SECTION
1:10 @ A1

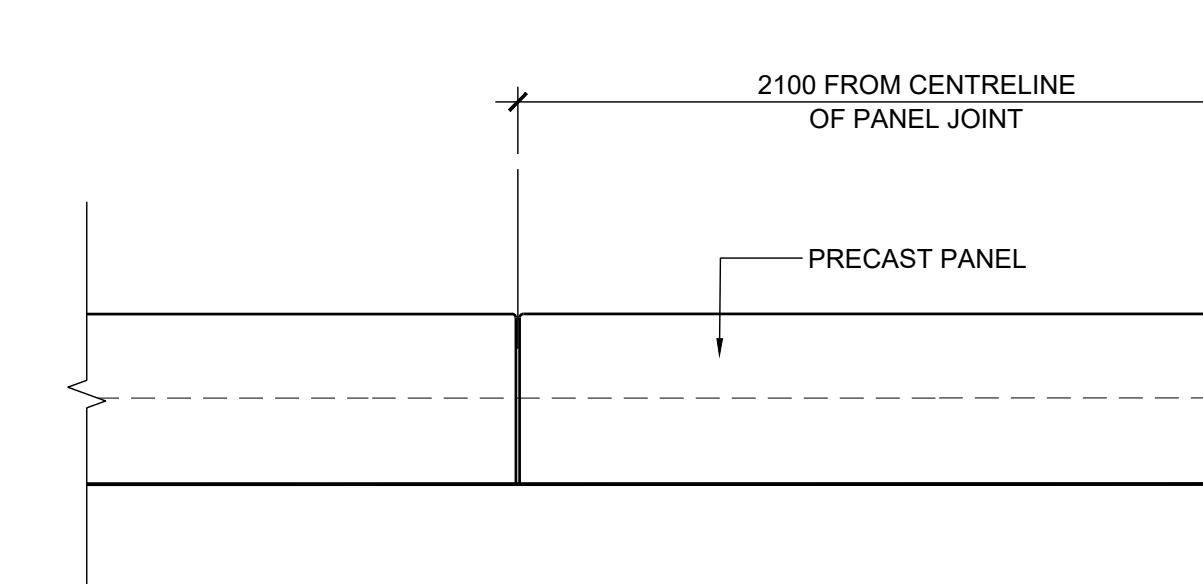

07 FB1,FB7 - PRECAST CONCRETE UNITS - TYPICAL ELEVATION
1:20 @ A1

                          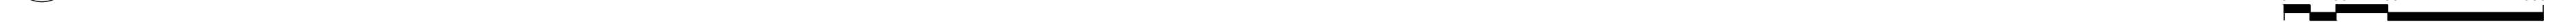

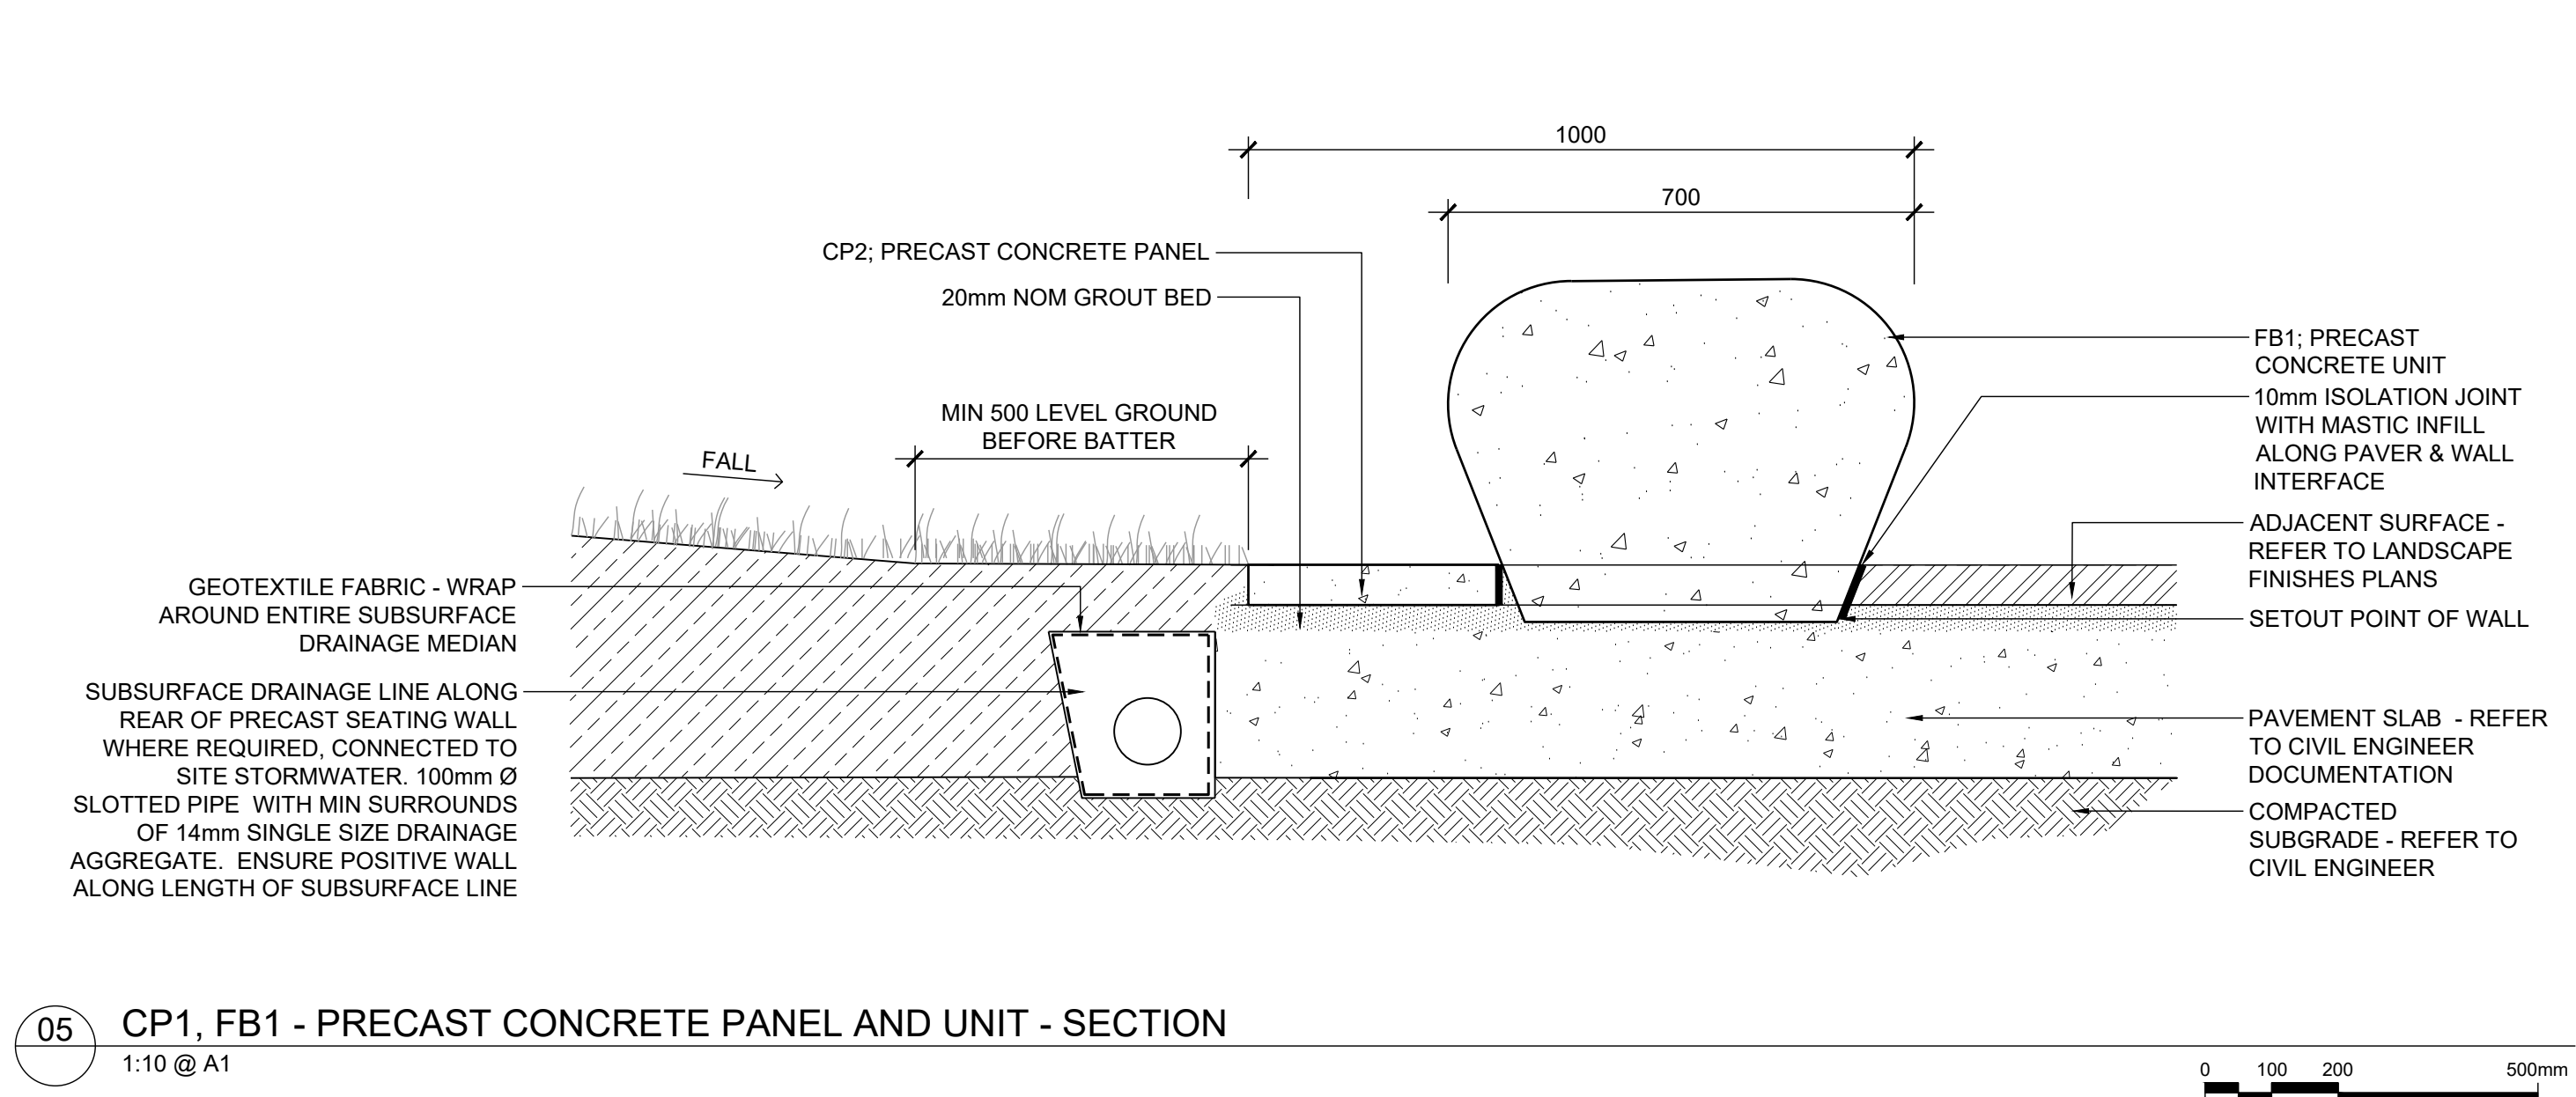







PRECAST PANELS GENERAL NOTES:

1. REFER TO STRUCTURAL ENGINEER DOCUMENTATION FOR REINFORCING;
2. SHOP DRAWINGS FOR FORMWORK OF PRECAST UNITS AND PANELS TO BE PRODUCED AND APPROVED PRIOR TO FABRICATION;
3. ENSURE LIFTING LUGS ARE POSITIONED P1 AND P2 WALLS BELOW FSL OF ADJACENT SURFACE;
4. IF REQUIRED ENSURE LIFTING LUGS ON CP1, CP2, FB1 AND FB7 ARE POSITIONED BELOW FSL OF ADJACENT SURFACE ;
5. REFER TO LANDSCAPE MATERIALS & FINISHES SCHEDULE FOR CONCRETE MIX SPECIFICATION AND WALL FINISHES;
6. LANDSCAPE DETAILS TO BE READ IN CONJUNCTION WITH LANDSCAPE SPECIFICATION;
7. LANDSCAPE WALLS TO BE SETOUT BY PROJECT SURVEYOR FROM DIGITAL BASE PROVIDED;
8. SUBSURFACE DRAINAGE LINE TO BE CONNECTED TO SITE STORMWATER - REFER TO ENGINEER DOCUMENTATION. ENSURE POSITIVE FALL TO ALL SUBSURFACE LINES;
9. SETOUT OF ALL WALLS TO BE APPROVED BY SUPERINTENDENT PRIOR TO POURING;

FOR DEVELOPMENT APPROVAL
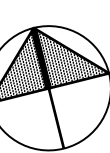
| | | | | | | | | | | | |
|--|----------|---------------------------------|--|--------------|--|--|--|--|--|--|--|
| Landscape Architect: JMD design | | | | | |  | | | | | |
| 190 James Street Redfern NSW 2016 T (02) 9310 5644 F (02) 9319 4858 M08 90 126 554 698 | | | | | | | | | | | |
| Consultant:  Healing Walls | | | | | | | | | | | |
| Client:  | | | | | | | | | | | |
|  | | | | | | | | | | | |
| | | | | | | | | | | | |
| Key plan: | | | | | | | | | | | |
| | | | | | | | | | | | |
|  | | | | | | | | | | | |
| | | | | | | | | | | | |
| | | | | | | | | | | | |
| A | 31/07/20 | FOR DEVELOPMENT APPROVAL UPDATE | | | | | | | | | |
| Issue | Date | Description | | | | | | | | | |
| Project | | | | | | | | | | | |
| PARRAMATTA SQUARE PUBLIC DOMAIN - STAGE 3 | | | | | | | | | | | |
| Title PRECAST CONCRETE PANEL TYPICAL DETAILS | | | | | | | | | | | |
| Scale 1:200 @ A1 | | | | | | | | | | | |
| Date MAR 2020 | | | | | | Job No. 1709048 | | | | | |
| Drawing status FOR DEVELOPMENT APPROVAL | | | | | | | | | | | |
| Drawing number LS-PS-3-D-W14 | | | | | | Issue A | | | | | |
| Designed: AJ,IM,CB | | Drawn: YR | | Check: IM,CB | | | | | | | |
| | | | | | | | | | | | |
| Do not scale drawings. Use figured dimensions only. Check & verify levels and dimensions on site prior to the commencement of any work, the preparation of shop drawings or the fabrication of components. | | | | | | | | | | | |
| This drawing is the copyright of JMD Design Pty Ltd. and is protected under the Copyright Act, 1968. It may not be altered, reproduced or transmitted in any form, or by any means without the express permission of JMD Design Pty Ltd. | | | | | | | | | | | |

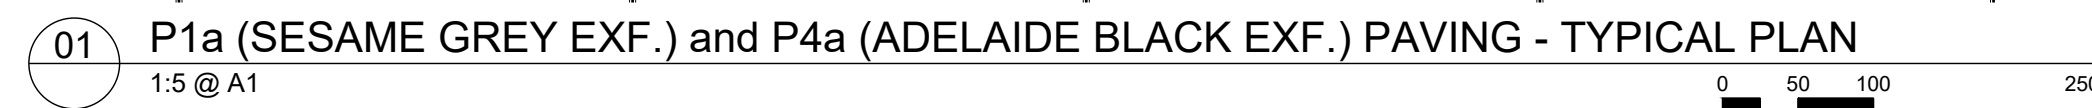

- GENERAL PAVEMENT NOTES:**
1. ALL PAVEMENT IS DRAWN INCLUDING JOINTS UNLESS ANNOTATED OTHERWISE.
 2. TRIAL SETOUT OF EACH PAVEMENT TYPE IS REQUIRED TO BE APPROVED PRIOR TO THE INSTALLATION OF PAVEMENT;
 3. PAVING P1a & P4a TO BE LAID AS STRETCHER BOND AS SHOWN.
 4. FEATURE PAVING P2a & P2b TO BE LAID AS DETALLED;
 5. REFER TO WALLS & PAVING SETOUT PLAN FOR SETOUT RULES OF PAVING P1a, FEATURE PAVING P2a & P2b AND PAVING P4a;
 6. SITE CUTTING OF ALL PAVING TYPES MAY BE REQUIRED TO ENSURE APPROPRIATE SETTING;
 7. ALL PAVING TYPE CUTS TO BE FOUR SIDED (ie. NO MULTI FACETED CUTS)
 8. PAVING P1a AND P4a TO BE LAID TO BE NO LESS THAN 1/3 OF FULL PAVEMENT LENGTH. ADJUST LENGTH OF PREVIOUS PAVERS IF REQUIRED. WIDTH TO BE NO LESS THAN 1/3 OF FULL PAVEMENT WIDTH. ENSURE DISTANCE BETWEEN ϵ OF PERPENDICULAR JOINTS TO BE NO LESS THAN 100mm.
 9. WHERE ADJOINING BUILDINGS, PAVING P1a AND P4a MINIMAL PAVEMENT LENGTH TO BE NO LESS THAN 100mm. ADJUST LENGTH OF PREVIOUS PAVERS IF REQUIRED. ENSURE DISTANCE BETWEEN ϵ OF PERPENDICULAR JOINTS TO BE NO LESS THAN 100mm.
 10. FINISH ALL PAVEMENT TYPES ON A FULL ROW AND FULL LENGTH PAVEMENT WHEN TERMINATING PAVEMENTS AT EXTENTS;
 11. LOCALIZED GRINDING OF PAVERS MAY BE REQUIRED TO ENSURE UMBRELLA, LIGHT POLES, etc FINISH FLUSH WITH ADJACENT SURFACES
 12. ALL PAVERS LAID WITH 3mm NOMINAL BUTT JOINT; JOINTS TO BE OF 3mm MINIMUM WIDTH
 13. ENSURE MAXIMUM DEVIATION FOR PAVING $\pm 3mm$ (WAYFINDING SHORELINE $\pm 5mm$)
 14. MORTAR BED TO BE 3:1 SAND/CEMENT DRY WITH 1:1 CEMENT/LATICRETE SLURRY (AS SPECIFIED DS45)

Landscape Architect:
JMD design

190 James Street
Redfern NSW 2016
T (02) 9310 5644 F (02) 9319 4858
ABN 30 128 554 638

A stylized graphic of a city skyline with a large red triangle on the right side. The skyline is composed of various black and white geometric shapes representing buildings. The red triangle is a solid, bright red shape that overlaps the skyline on the right side.

Consultant:


funktion
Marketing & Sales

Client:

The Walker logo consists of a stylized blue 'W' made of three diamond shapes, with the word 'walker' in a bold, lowercase, sans-serif font below it.

**CITY OF
PARRAMATTA**

Key plan:

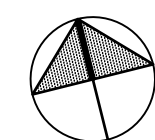[illegible]

| | | |
|-----|----------|--------------------------|
| A | 01/05/20 | FOR DEVELOPMENT APPROVAL |
| sue | Date | Description |

Project

PARRAMATTA SQUARE
PUBLIC DOMAIN - STAGE 3

title
HARDWORKS DETAILS
TYPICAL PAVING DETAILS 01

AS SHOWN @ A1

| | |
|----------|---------|
| Date | Job No. |
| MAR 2020 | 1709048 |

Drawing status

FOR DEVELOPMENT APPROVAL

| | |
|----------------|-------|
| Drawing number | Issue |
| LS-PS-3-D-H01 | A |


| | | |
|--------------------|-----------|--------------|
| Designed: AJ,IM,CB | Drawn: YR | Check: IM,CB |
|--------------------|-----------|--------------|

to not scale drawings. Use figured dimensions only. Check & verify levels and dimensions on site prior to the commencement of any work, the preparation of shop drawings or the fabrication of components.

This drawing is the copyright of JMD Design Pty Ltd, and is protected under the Copyright Act 1968. It may not be altered, reproduced or transmitted in any form, or by any means without the express permission of JMD Design Pty Ltd.

FOR DEVELOPMENT APPROVAL

FOR DEVELOPMENT APPROVAL

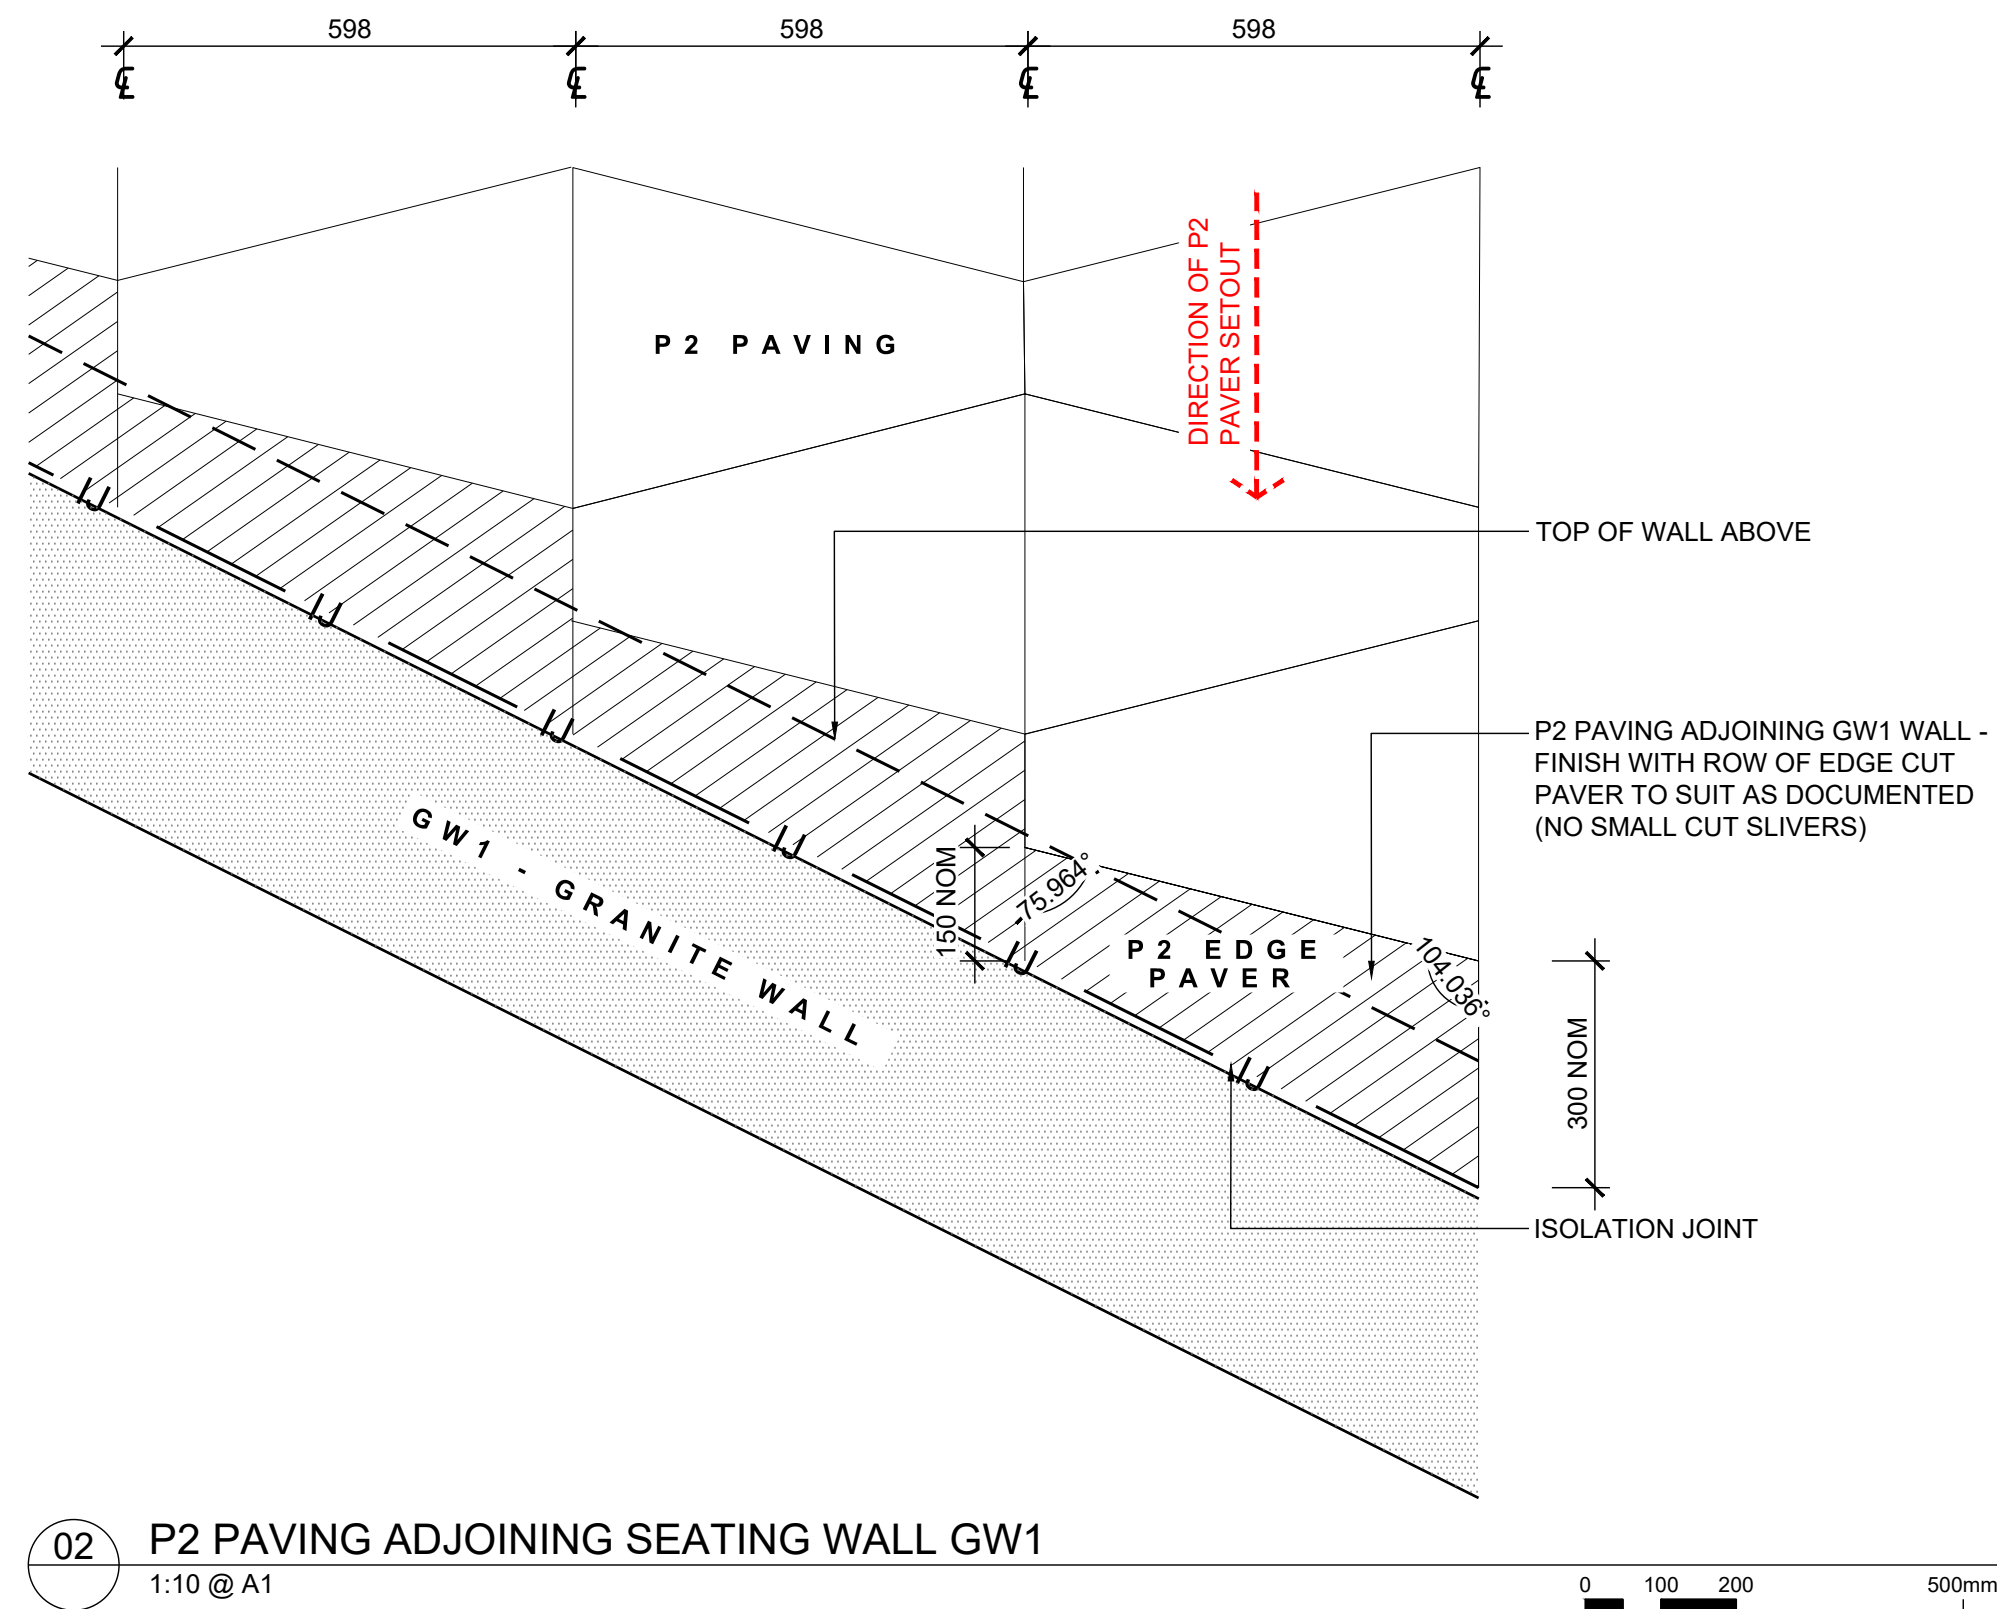

04




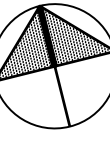
P4a PAVING TO STAIRS & WALL EDGE IN CHURCH STREET - TYPICAL PLAN



1:20 @ A1









0 200 400 1000mm

04 P4a PAVING TO STAIRS & WALL EDGE IN CHURCH STREET - TYPICAL PLAN

- ### **GENERAL PAVEMENT NOTES:**
1. ALL PAVEMENT IS DRAWN INCLUDING JOINTS UNLESS ANNOTATED OTHERWISE.
 2. TRIAL SETOUT OF EACH PAVEMENT TYPE IS REQUIRED TO BE APPROVED PRIOR TO THE INSTALLATION OF PAVEMENT;
 3. PAVING P1a & P4a TO BE LAID AS STRETCHER BOND AS DETAILED;
 4. FEATURE PAVING P2a & P2b TO BE LAID AS DETAILED;
 5. REFER TO WALLS & PAVING SETOUT PLAN FOR SETOUT RULES OF PAVING P1a, FEATURE PAVING P2a & P2b AND PAVING P4a;
 6. SITE CUTTING OF ALL PAVING TYPES MAY BE REQUIRED TO ENSURE APPROPRIATE SETOUT;
ALL PAVING JOINT CUTS TO BE FOUR SIDED (ie. NO MULTI FACETED CUTS)
 7. PAVING P1a AND P4a CUT IS TO BE NO LESS THAN 1/3 OF FULL PAVER LENGTH, ADJUST LENGTH OF PREVIOUS PAVERS IF REQUIRED. WIDTH TO BE NO LESS THAN 1/3 OF FULL PAVER WIDTH. ENSURE DISTANCE BETWEEN ϵ OF PERPENDICULAR JOINTS TO BE NO LESS THAN 100mm.
 9. WHERE ADJOINING BUILDINGS, PAVING P1a AND P4a MINIMAL PAVER LENGTH TO BE NO LESS THAN 100mm, ADJUST LENGTH OF PREVIOUS PAVERS IF REQUIRED. ENSURE DISTANCE BETWEEN ϵ OF PERPENDICULAR JOINTS TO BE NO LESS THAN 100mm.
 10. FINISH ALL PAVEMENT TYPES ON A FULL ROW AND FULL LENGTH PAVER WHEN TERMINATING PAVEMENTS AT CURBS;
 11. LOCALIZED GRINDING OF PAVERS MAY BE REQUIRED TO ENSURE UMBRELLA, LIGHT POLES, etc FINISH FLUSH WITH ADJACENT SURFACES
 12. ALL PAVERS LAID WITH 3mm NOMINAL BUTT JOINT; JOINT TO BE LEFT OPEN
 13. ENSURE MAXIMUM DEVIATION FOR PAVING $\pm 3mm$ (WAYFINDING SHORELINE $\pm 5mm$)
 14. MORTAR BED TO BE 3:1 SAND/CEMENT DRY WITH 1:1 CEMENT/LATICRETE SLURRY (AS SPECIFIED DS45)








| | | | |
|---|----------|---------------------------------|----|
| Landscape Architect: | | | |
| JMD design | | | |
| 190 James Street Redfern NSW 2016 T (02) 9310 5644 F (02) 9319 4858 ABN 31 628 394 498 | | | |
| Consultant: | | | |
|  | | | |
| Client: | | | |
|  | | | |
|  | | | |
| Key plan: | | | |
|  | | | |
| | | | |
| | | | |
| | | | |
| | | | |
| | | | |
| | | | |
| B | 31/07/20 | FOR DEVELOPMENT APPROVAL UPDATE | |
| A | 01/05/20 | FOR DEVELOPMENT APPROVAL | |
| Issue | Date | Description | |
| Project | | | |
| PARRAMATTA SQUARE PUBLIC DOMAIN - STAGE 3 | | | |
| Title | | | |
| HARDWORKS DETAILS PAVING SETOUT 02 | | | |
| Scale | | | |
| AS SHOWN @ A1 | | | |
| Date | | Job No. | |
| MAR 2020 | | 1709048 | |
| Drawing status | | | |
| FOR DEVELOPMENT APPROVAL | | | |
| Drawing number | | Issue | |
| LS-PS-3-D-H03 | | B | |
| Designed: | AJ,IM,CB | Drawn: | YR |
| Check: | IM,CB | | |
| Do not scale drawings. Use figured dimensions only. Check & verify levels and dimensions on site prior to the commencement of any work, the preparation of shop drawings or the fabrication of components. | | | |
| This drawing is the copyright of JMD Design Pty Ltd, and is protected under the Copyright Act 1968. It may not be altered, reproduced or transmitted in any form, or by any means without the express permission of JMD Design Pty Ltd. | | | |

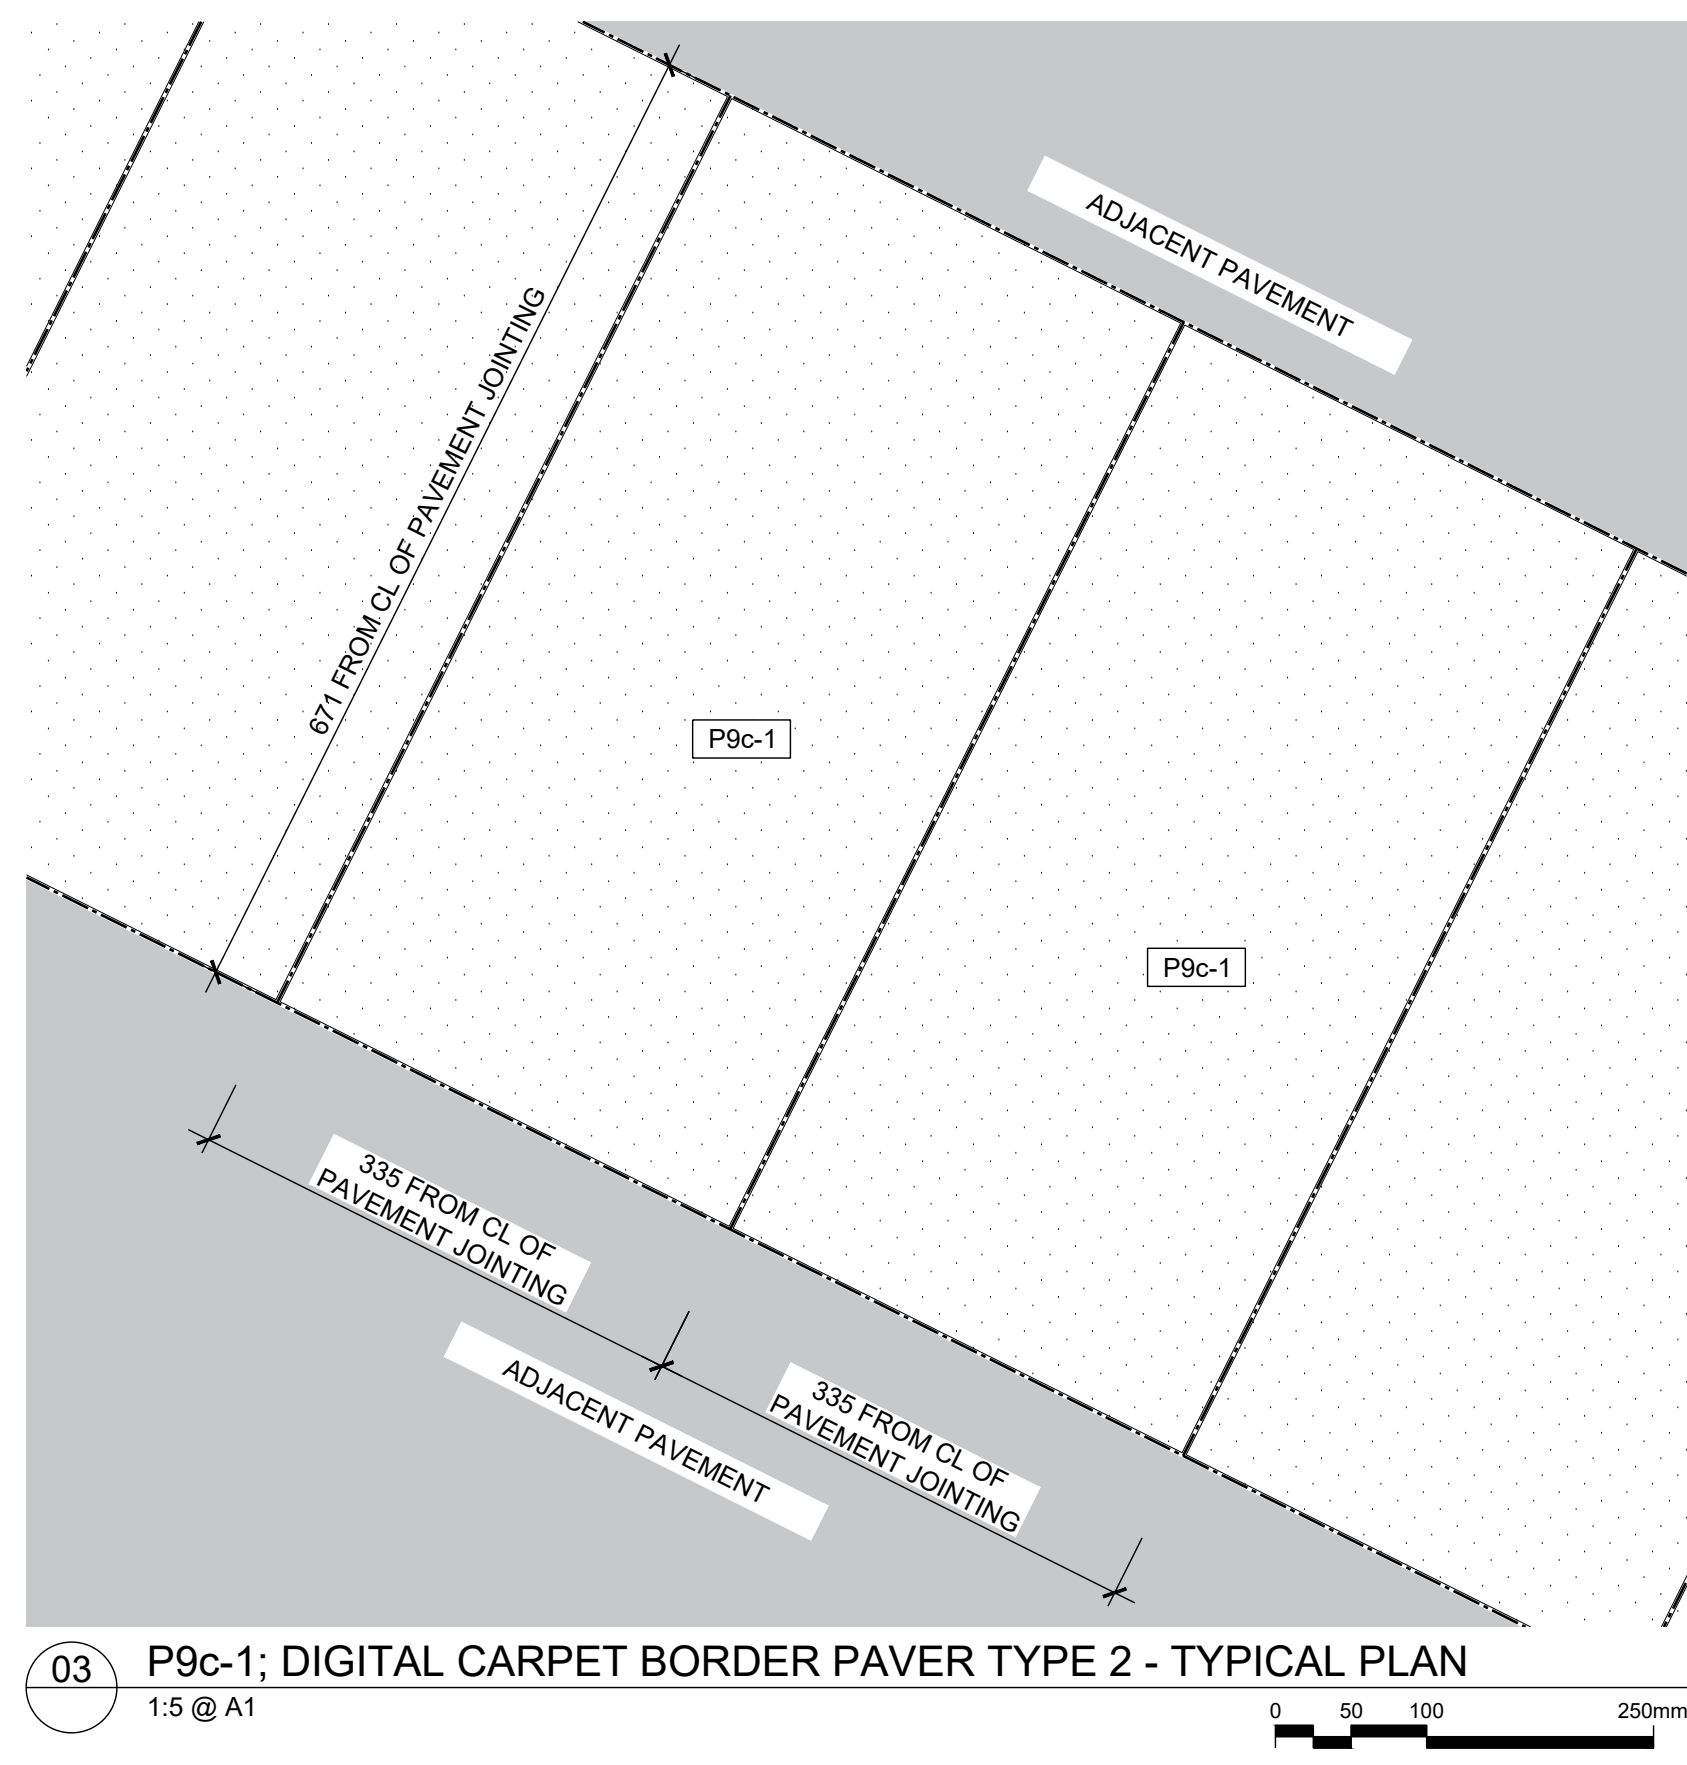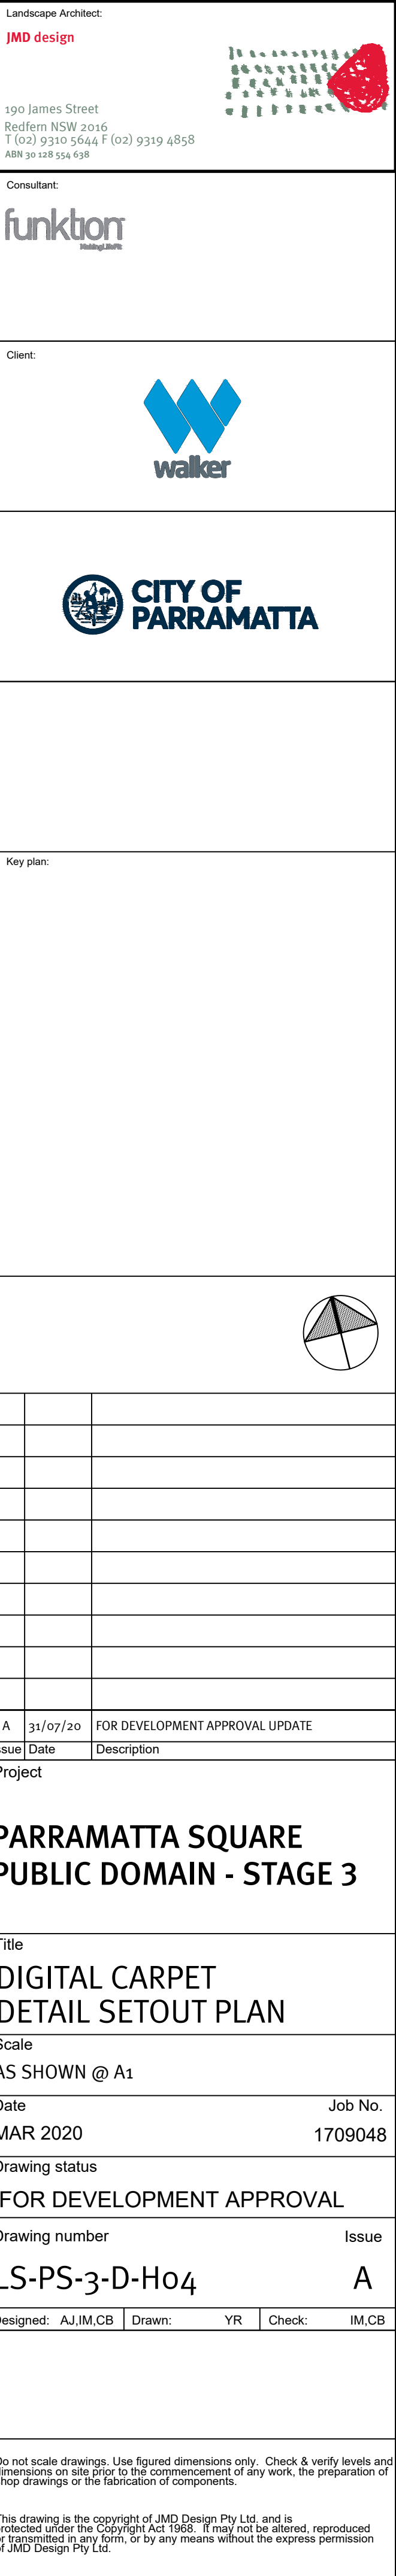

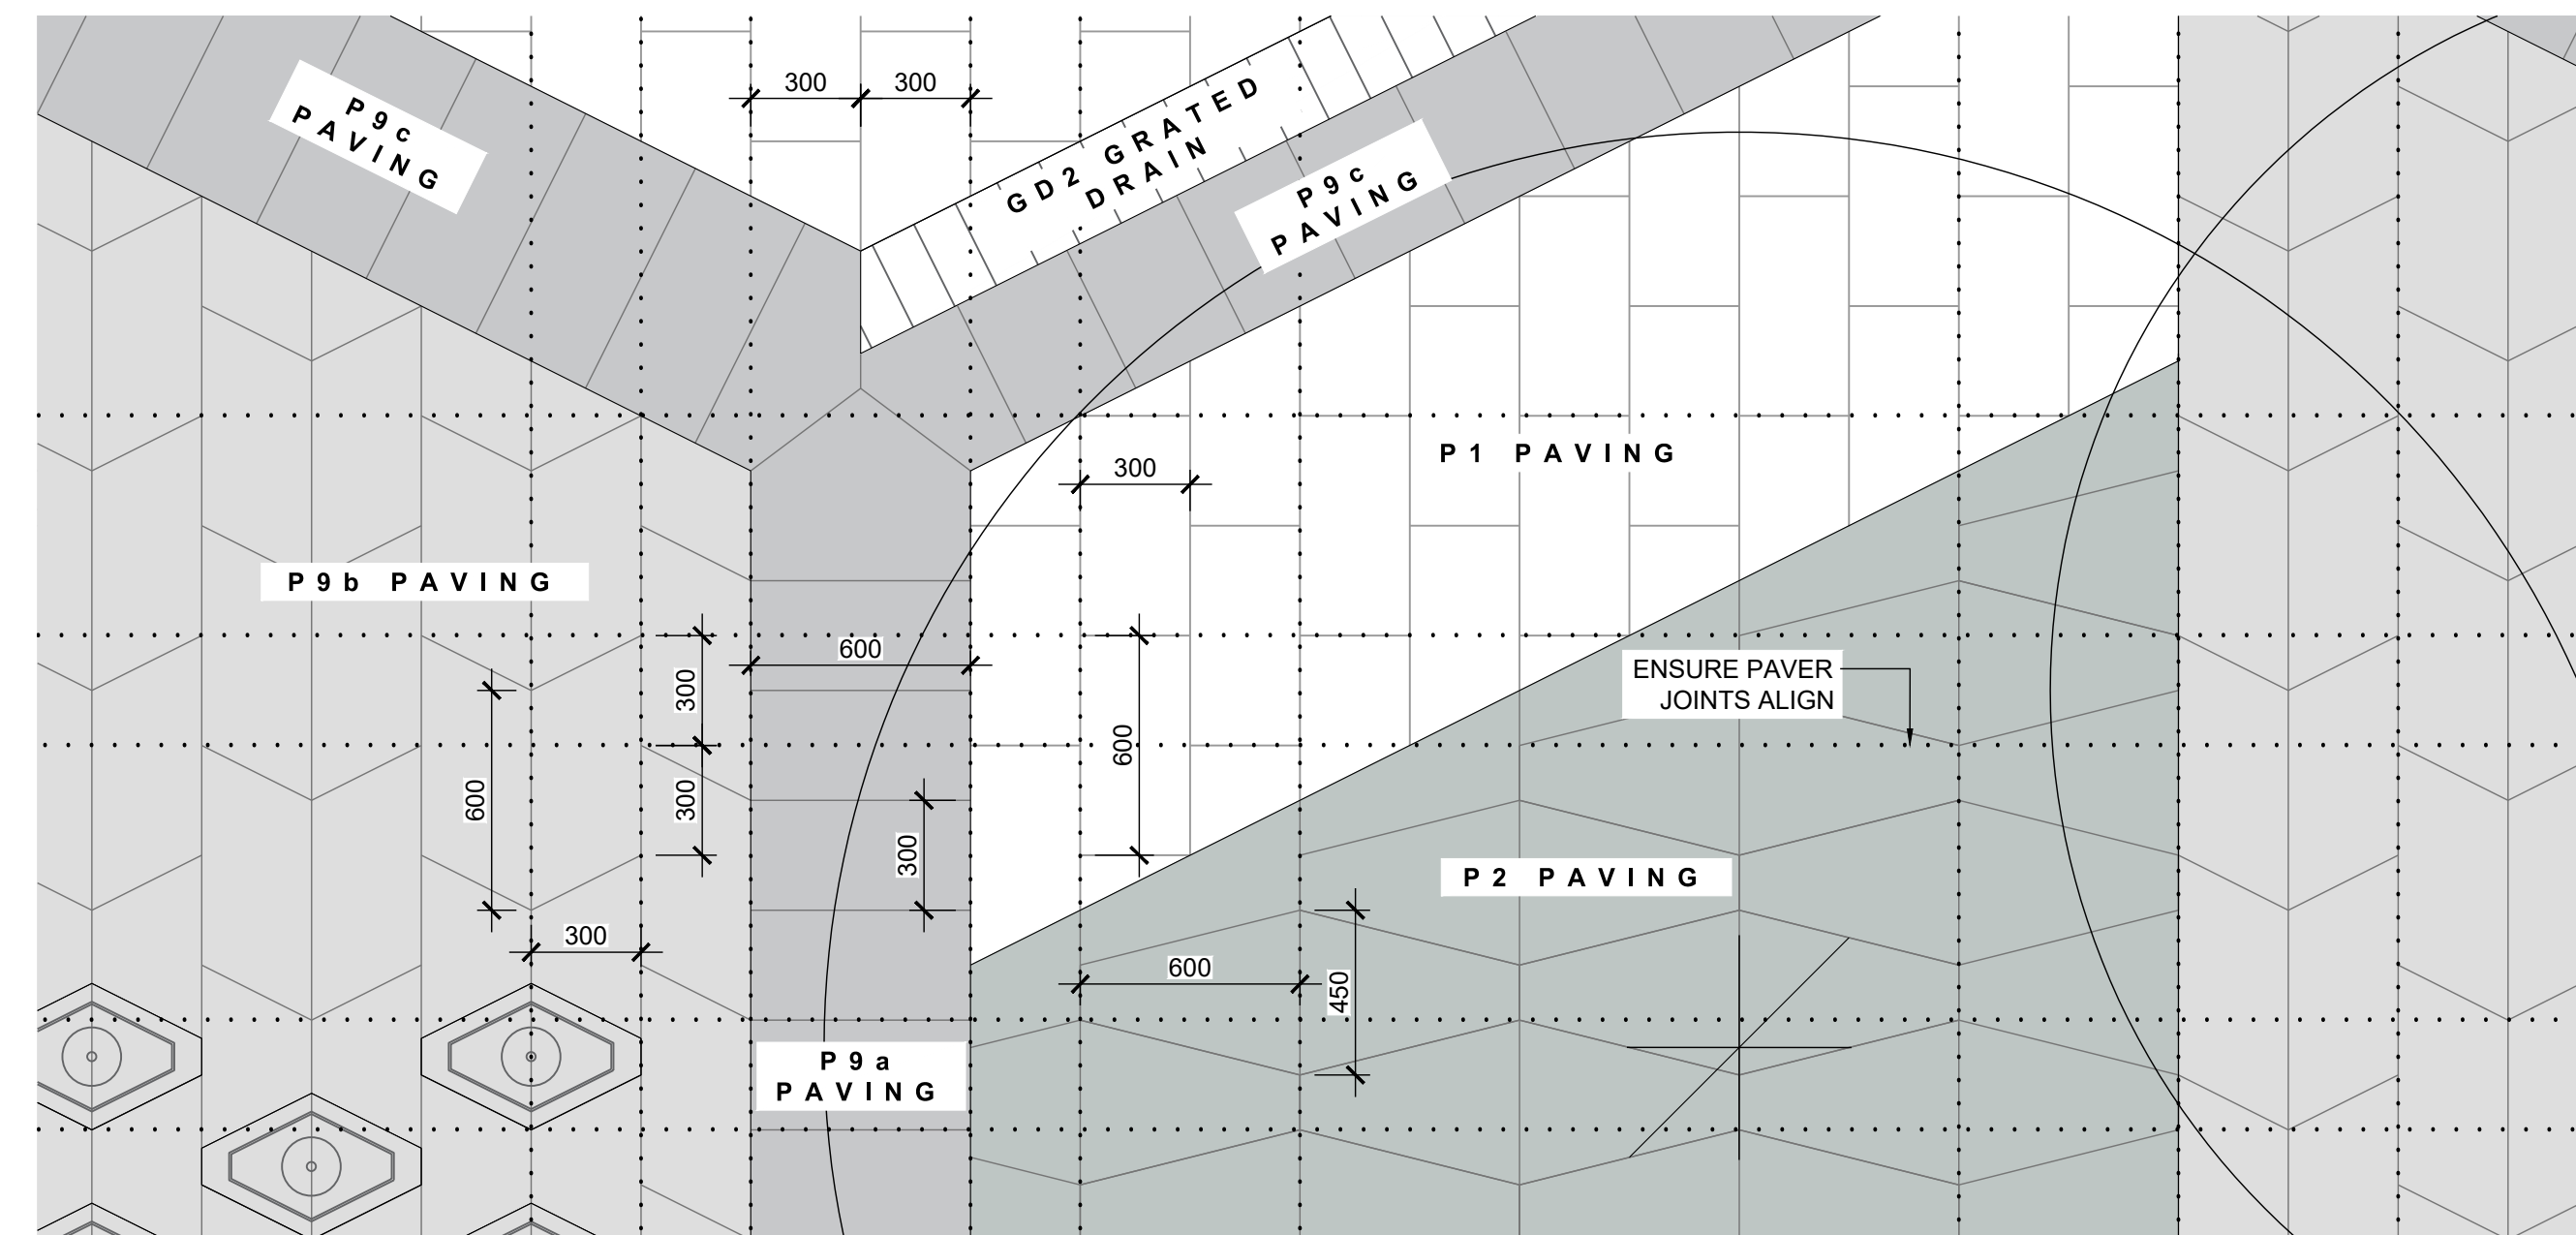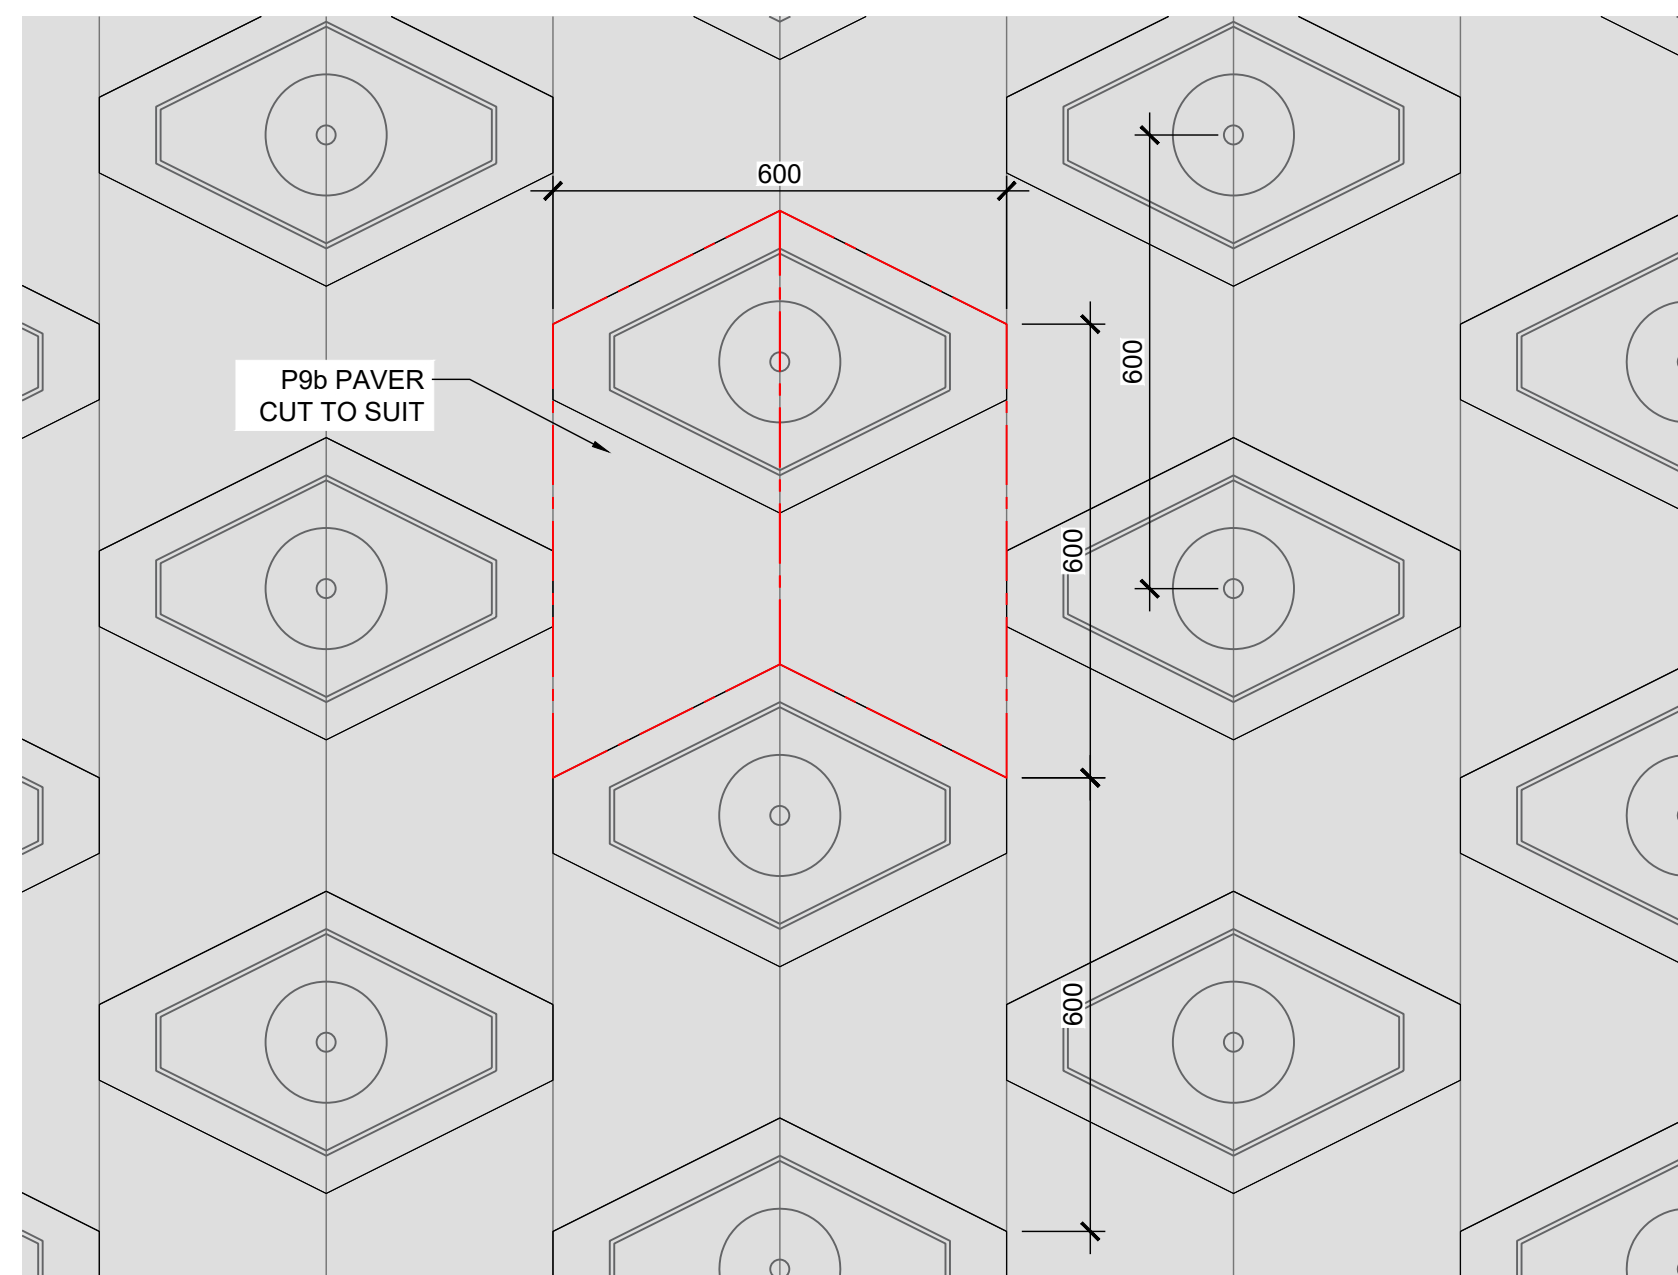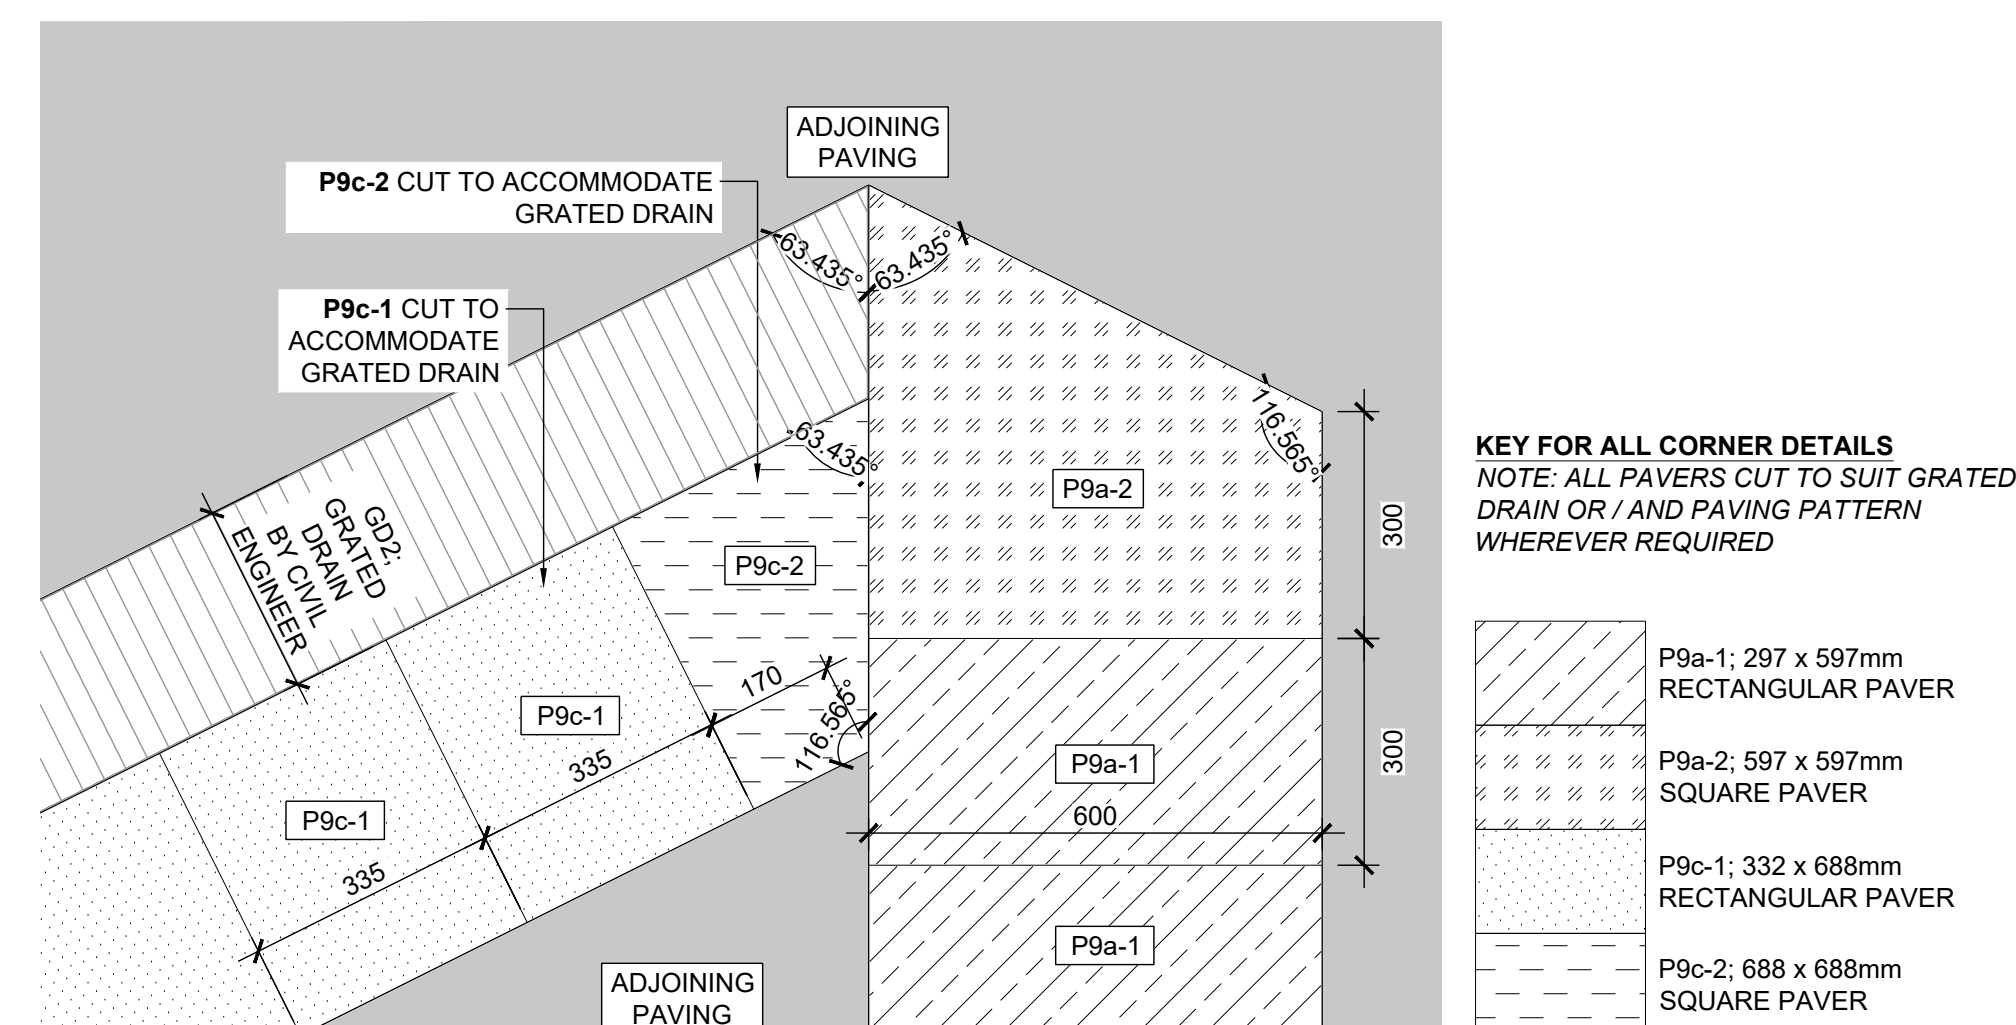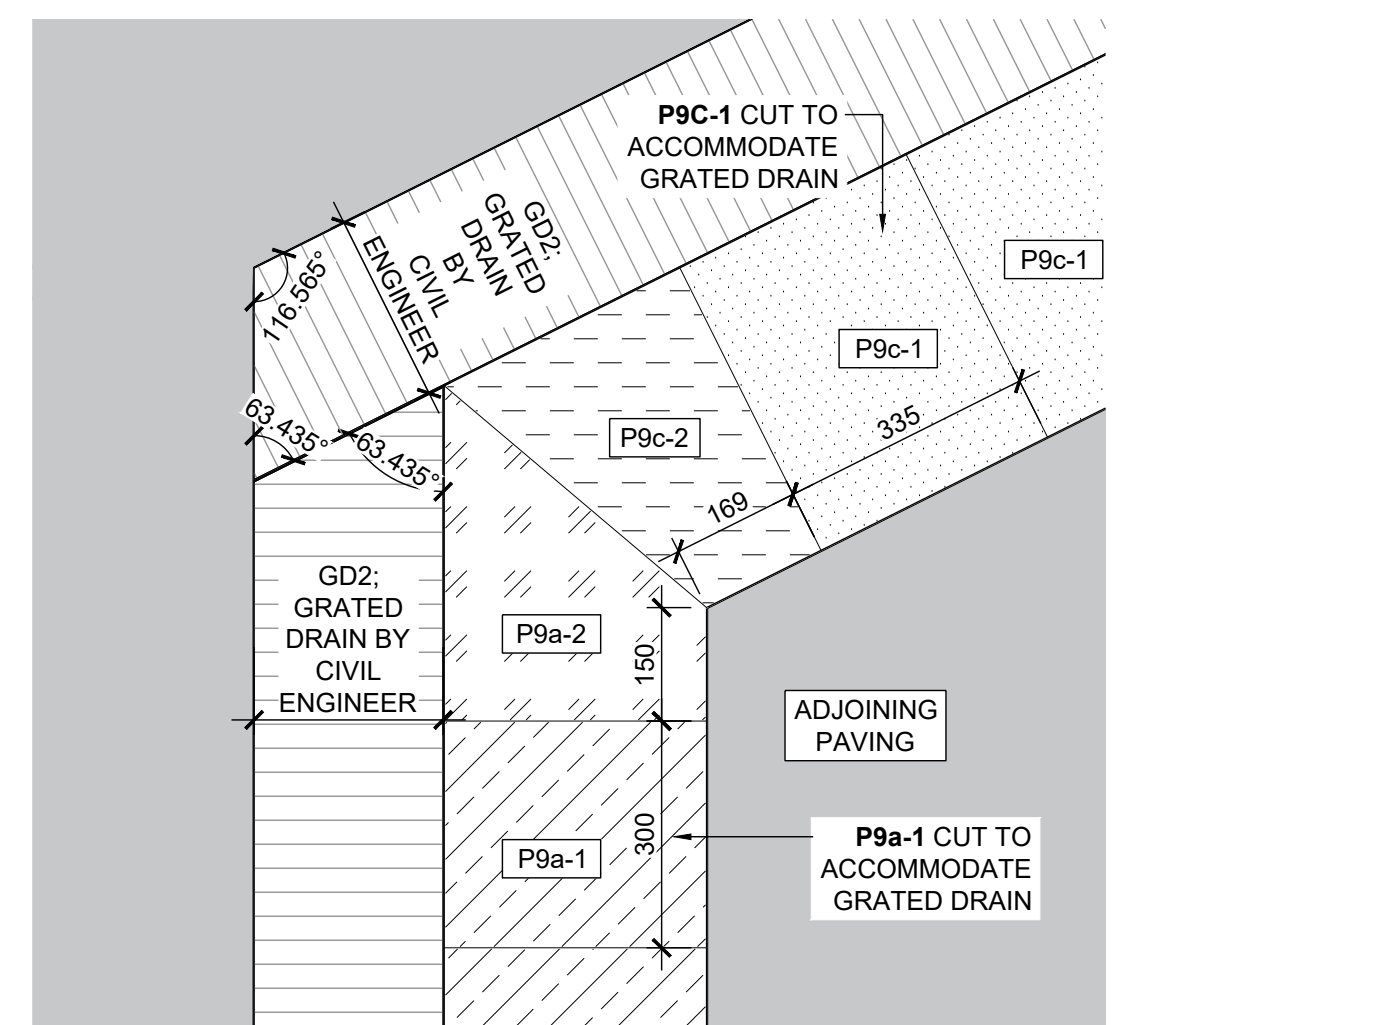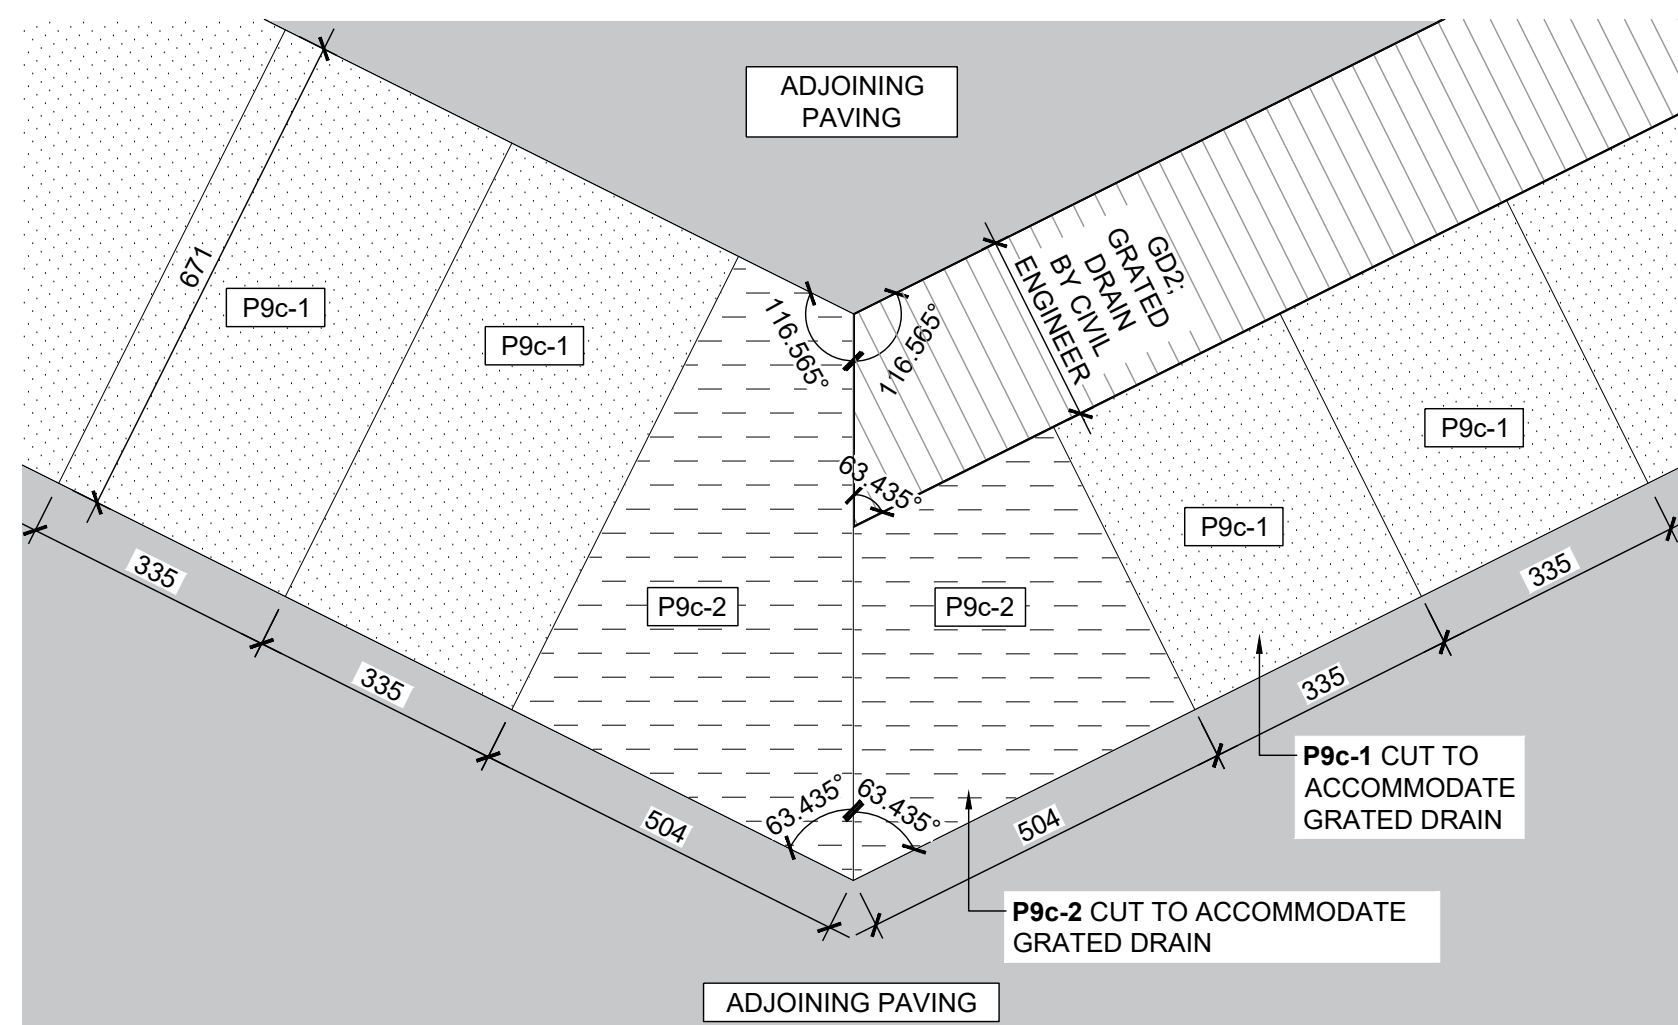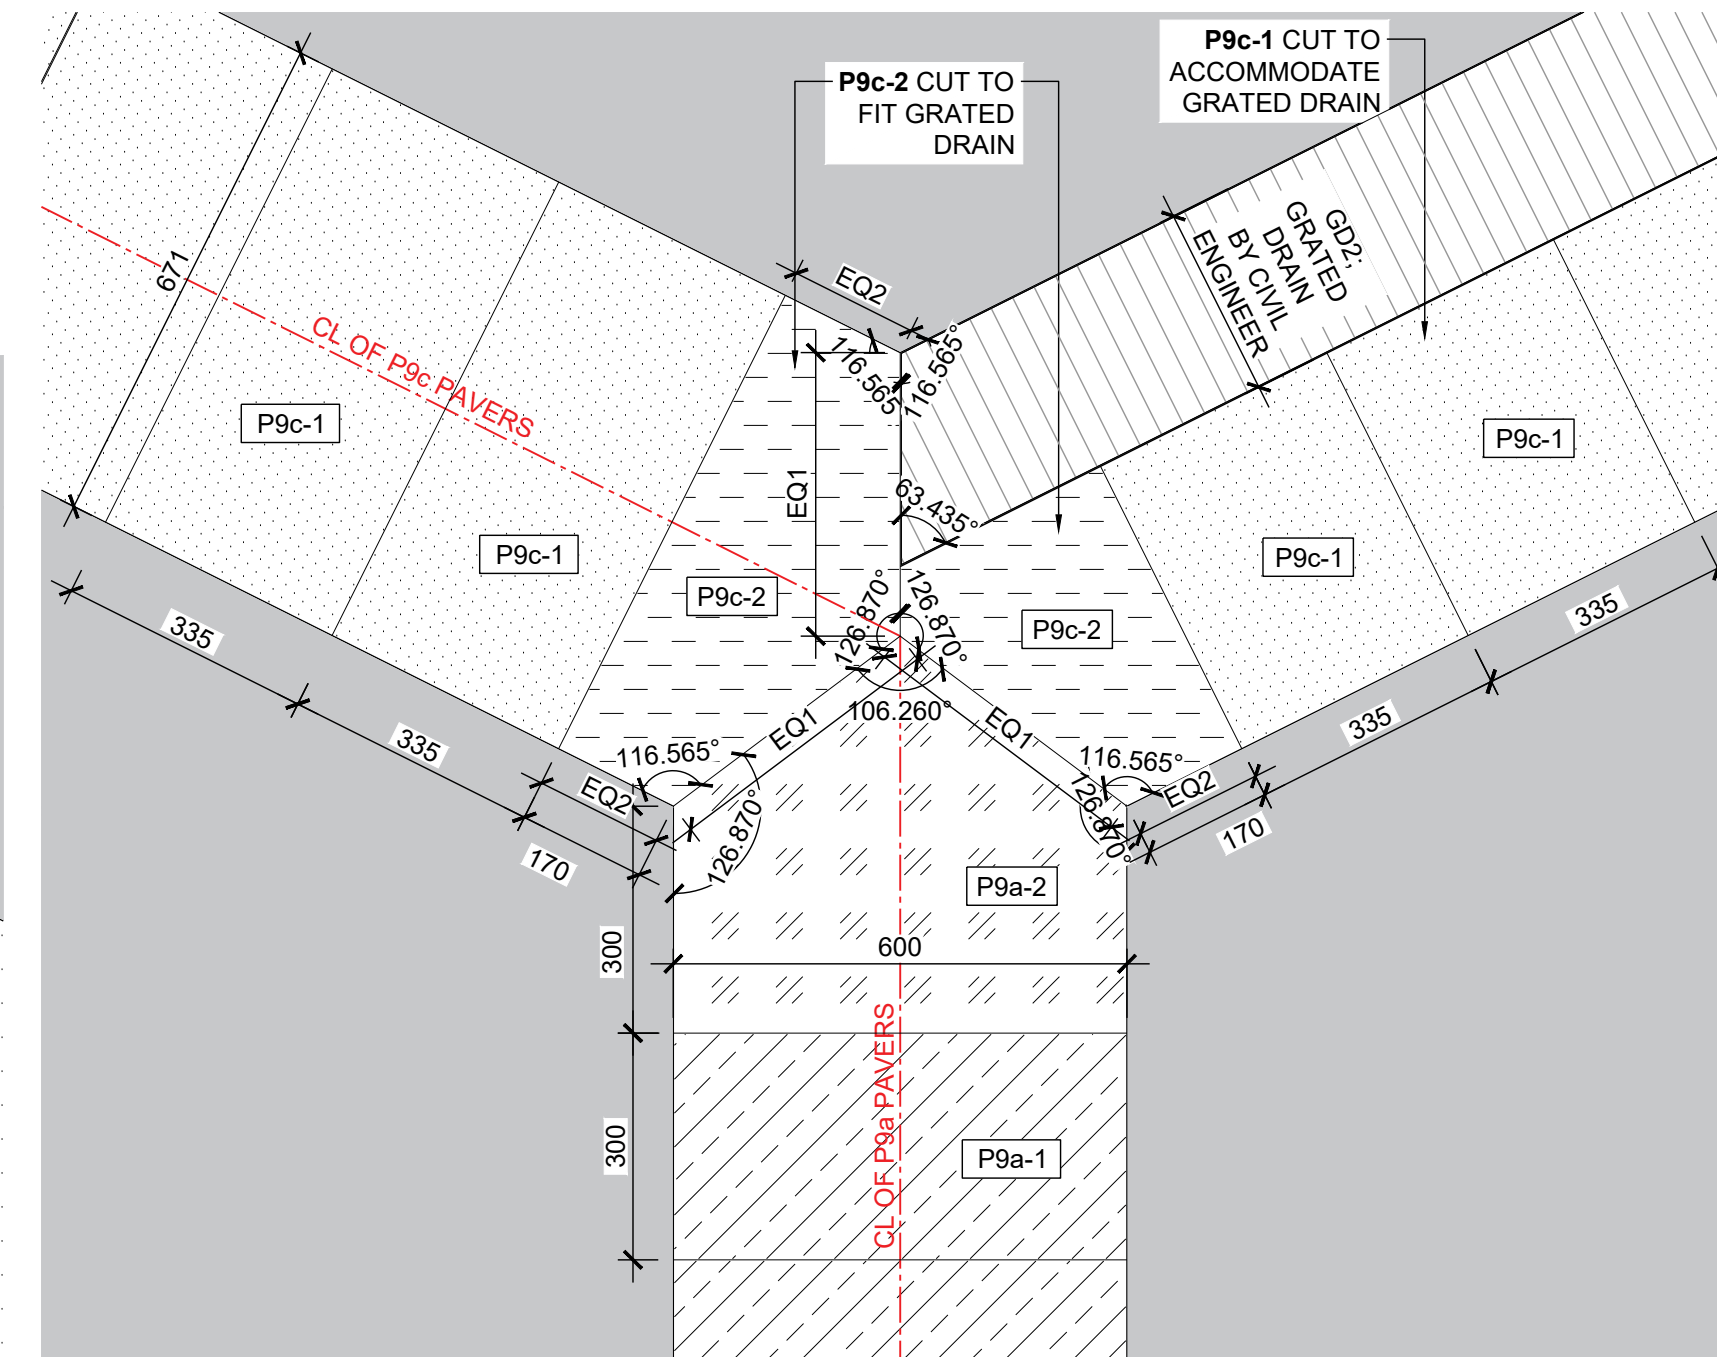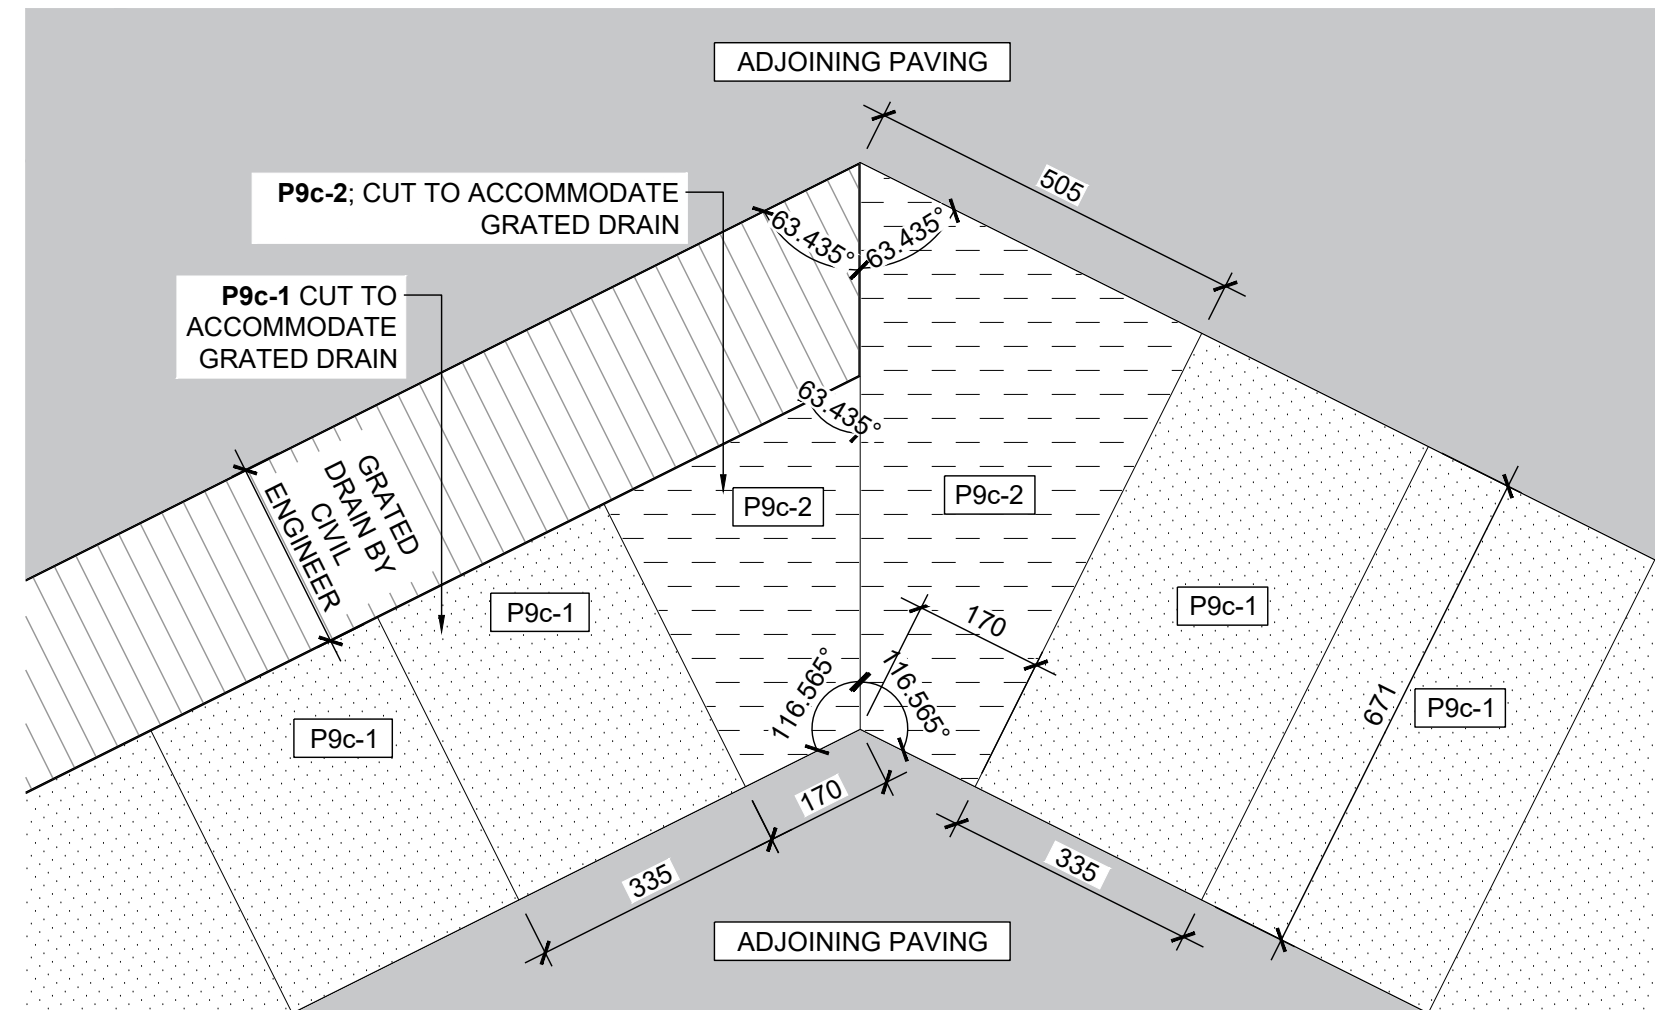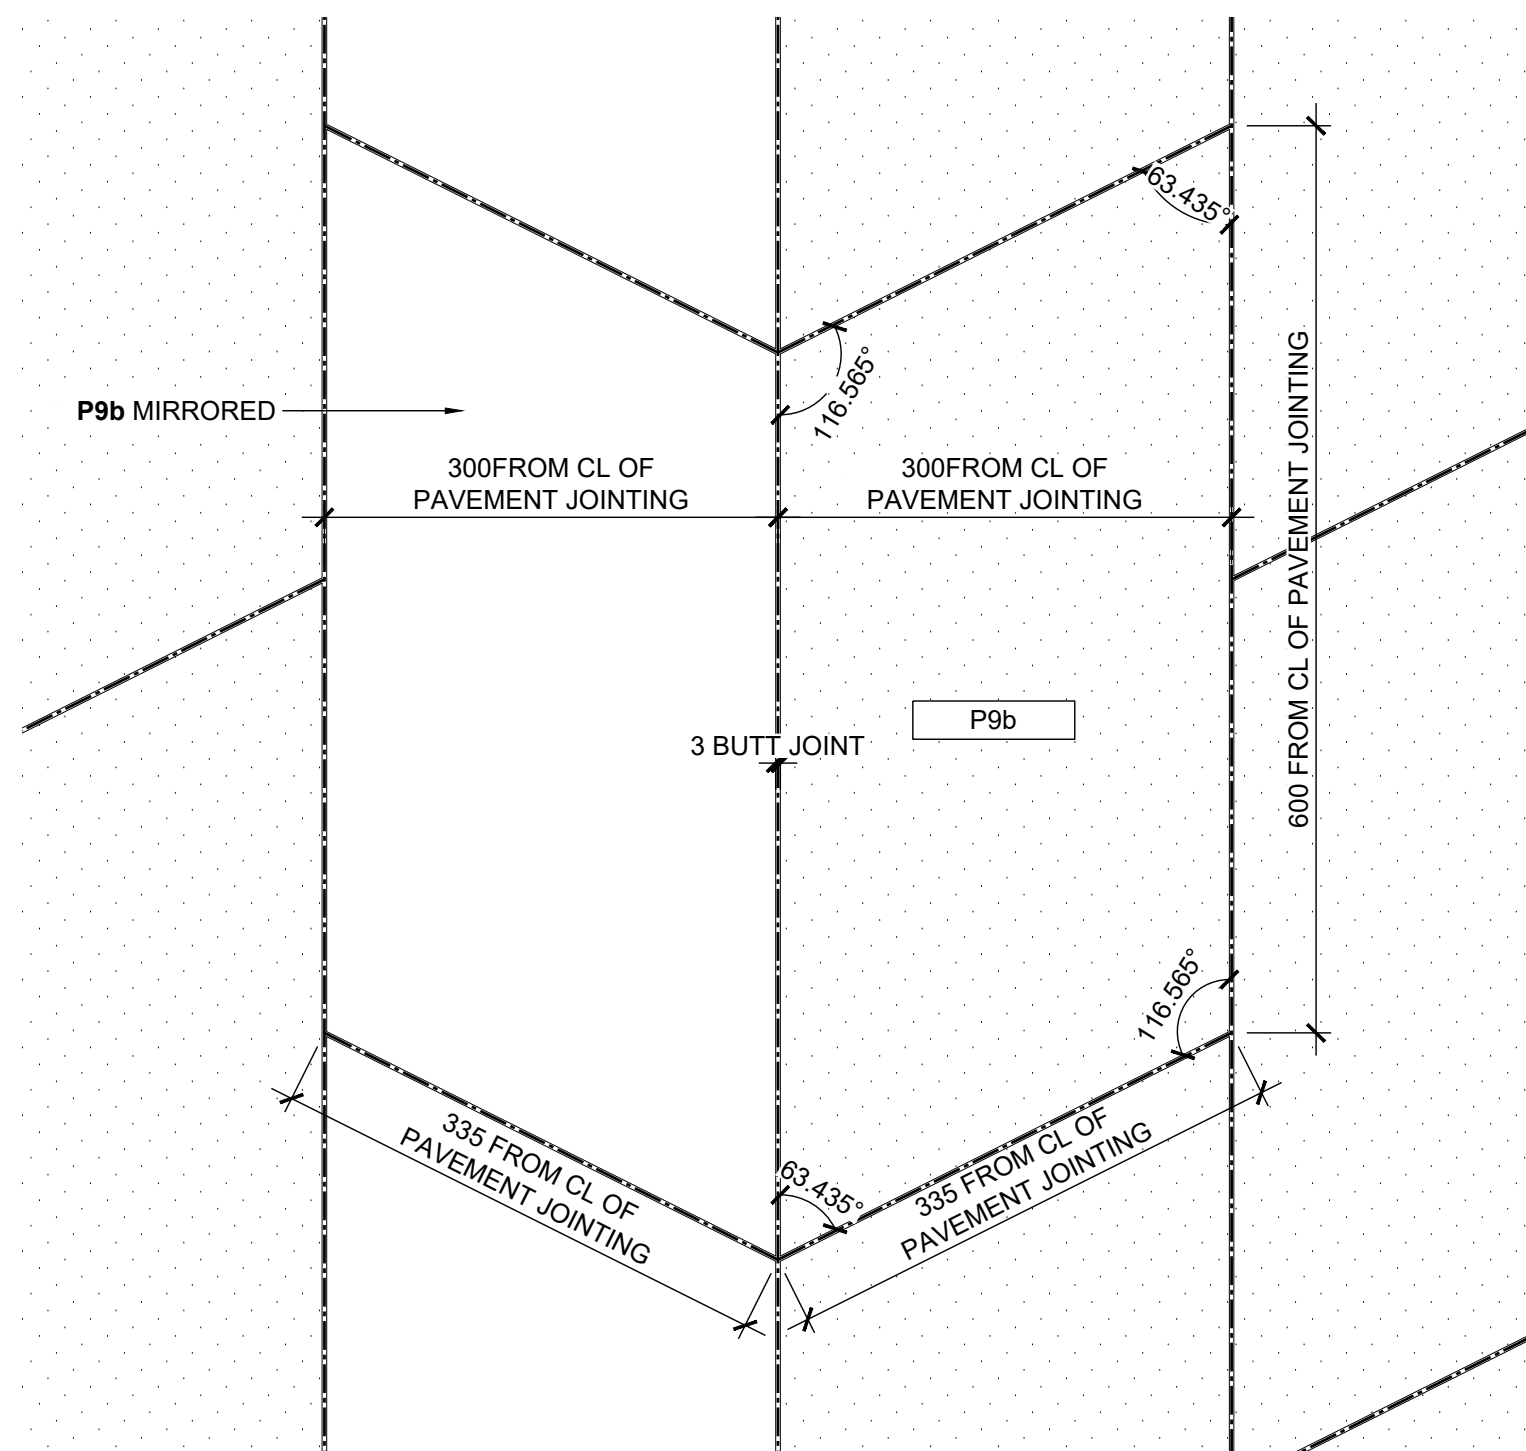

GENERAL PAVEMENT NOTES:








1. ALL PAVEMENT IS DRAWN INCLUDING JOINTS UNLESS ANNOTATED OTHERWISE.
2. TRIAL SETOUT OF EACH PAVEMENT TYPE IS REQUIRED TO BE APPROVED PRIOR TO THE INSTALLATION OF PAVEMENT;
3. PAVING P1a & P4a TO BE LAID AS STRETCHER BOND AS DETAILED;
4. FEATURE PAVING P2a & P2b TO BE LAID AS DETAILED;
5. REFER TO WALLS & PAVING SETOUT PLAN FOR SETOUT RULES OF PAVING P1a, FEATURE PAVING P2a & P2b AND PAVING P4a;
6. SITE CUTTING OF ALL PAVING TYPES MAY BE REQUIRED TO ENSURE APPROPRIATE SETOUT;
7. ALL PAVING TYPE CUTS TO BE FOUR SIDED (ie. NO MULTI FACETED CUTS)
8. PAVING P1A AND P4a CUT IS TO BE NO LESS THAN 1/3 OF FULL PAVER LENGTH, ADJUST LENGTH OF PREVIOUS PAVERS IF REQUIRED. WIDTH TO BE NO LESS THAN 1/3 OF FULL PAVER WIDTH. ENSURE DISTANCE BETWEEN ϵ OF PERPENDICULAR JOINTS TO BE NO LESS THAN 100mm.
9. WHERE ADJOINING BUILDINGS, PAVING P1a AND P4a MINIMAL PAVER LENGTH TO BE NO LESS THAN 100mm, ADJUST LENGTH OF PREVIOUS PAVERS IF REQUIRED. ENSURE DISTANCE BETWEEN ϵ OF PERPENDICULAR JOINTS TO BE NO LESS THAN 100mm.
10. FINISH ALL PAVEMENT TYPES ON A FULL ROW AND FULL LENGTH PAVER WHEN TERMINATING PAVEMENTS AT EXTENTS;
11. LOCALIZED GRINDING OF PAVERS MAY BE REQUIRED TO ENSURE UMBRELLA, LIGHT POLES, etc FINISH FLUSH WITH ADJACENT SURFACES
12. ALL PAVERS LAID WITH 3mm NOMINAL BUTT JOINT; JOINT TO BE LEFT OPEN
13. ENSURE MAXIMUM DEVIATION FOR PAVING $\pm 3\text{mm}$ (WAYFINDING SHORELINE $\pm 5\text{mm}$)
14. MORTAR BED TO BE 3:1 SAND/CEMENT DRY WITH 1:1 CEMENT/LATICRETE SLURRY (AS SPECIFIED D545)

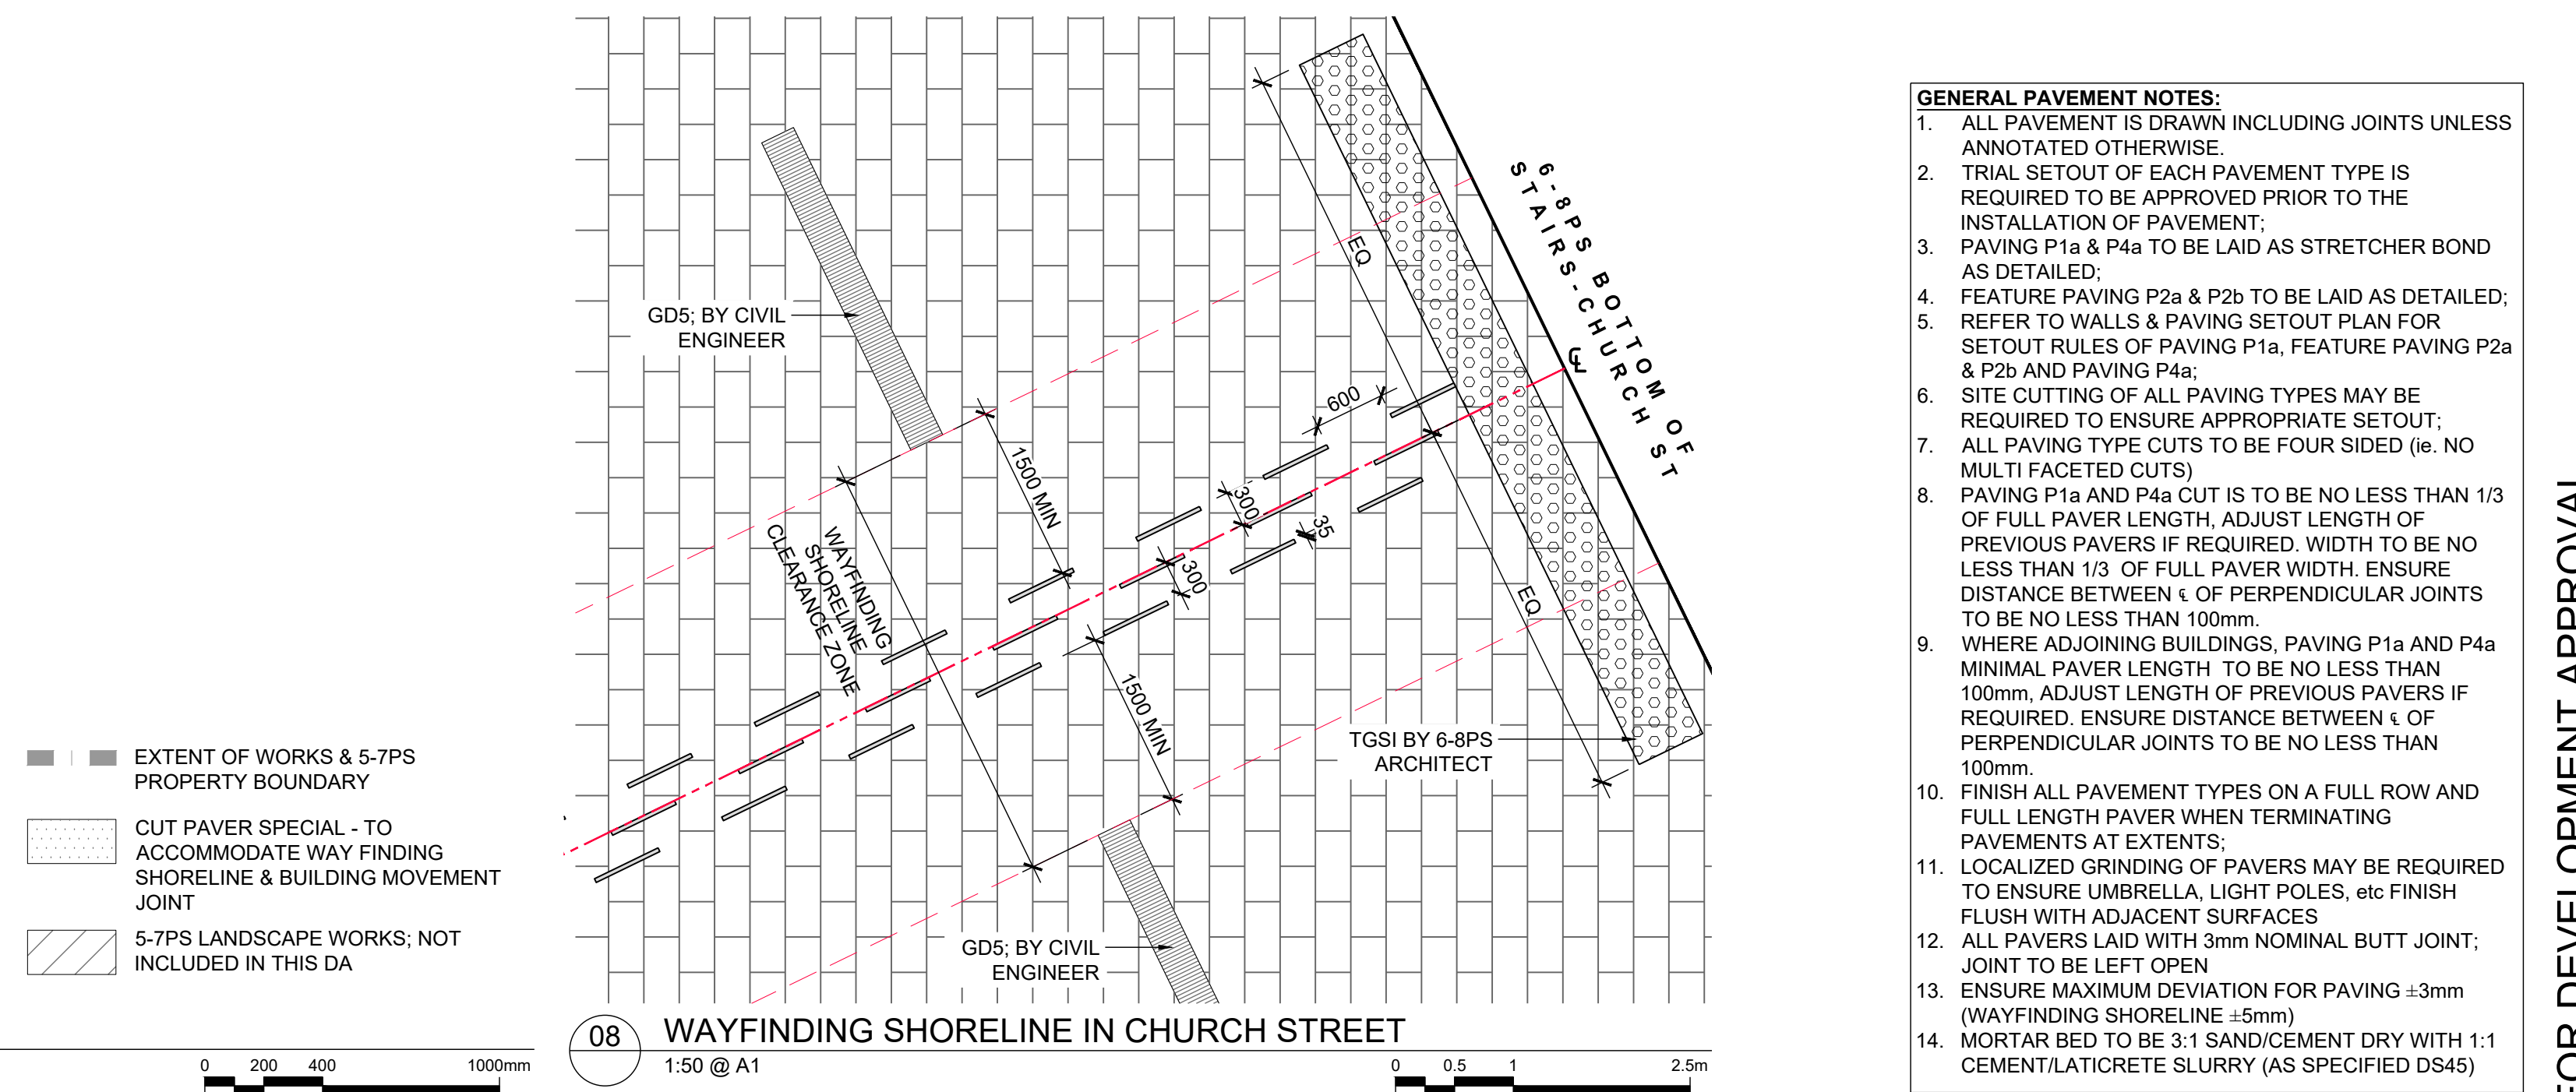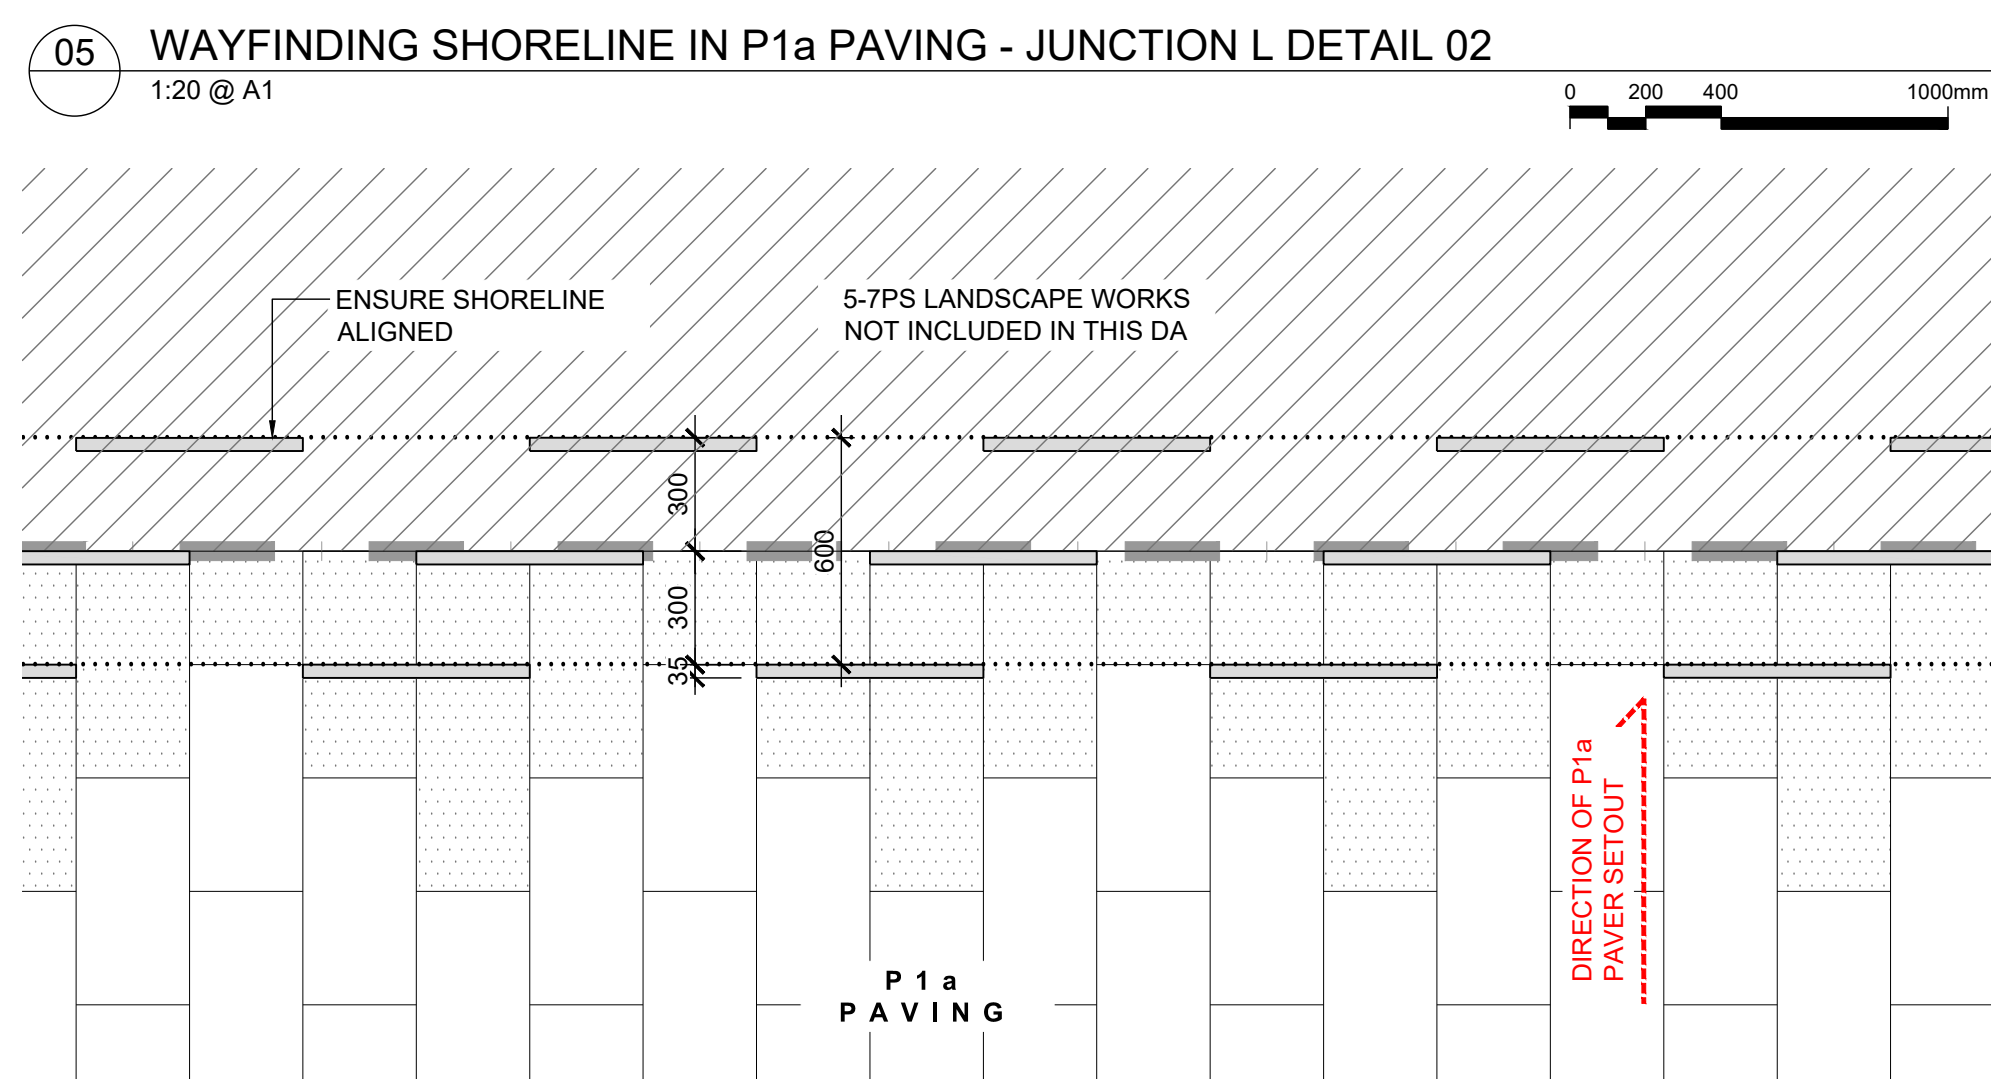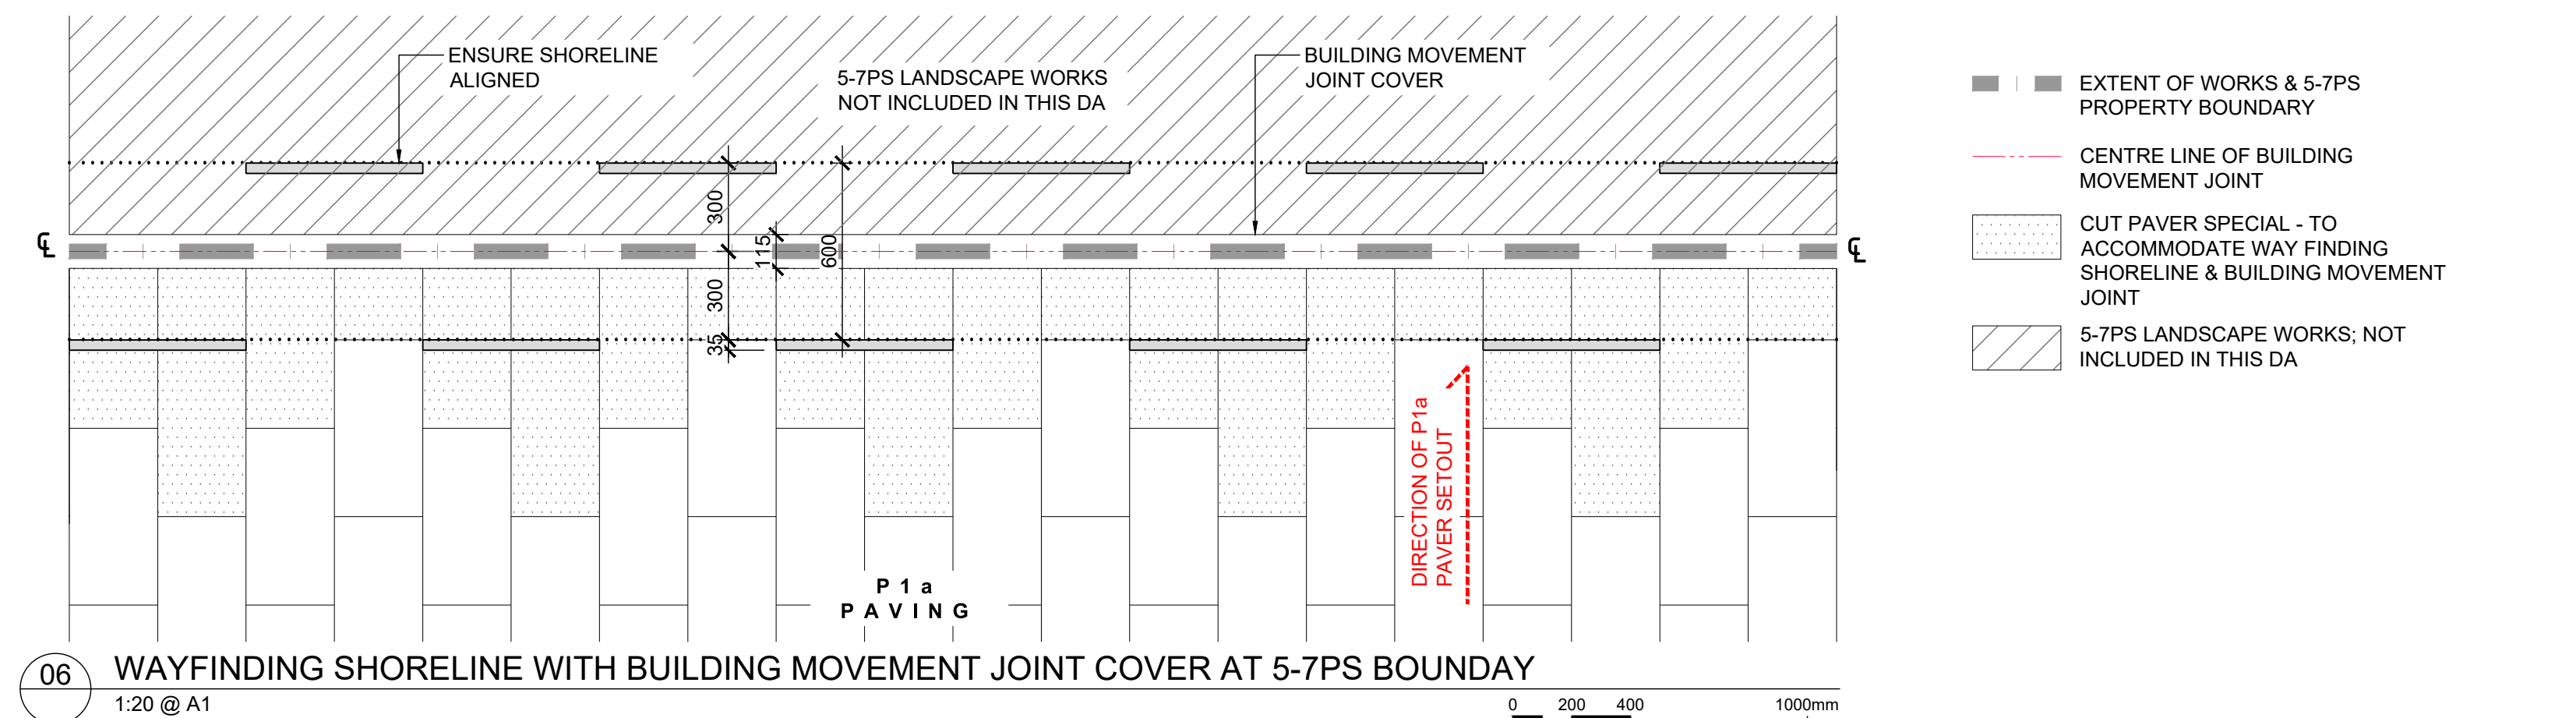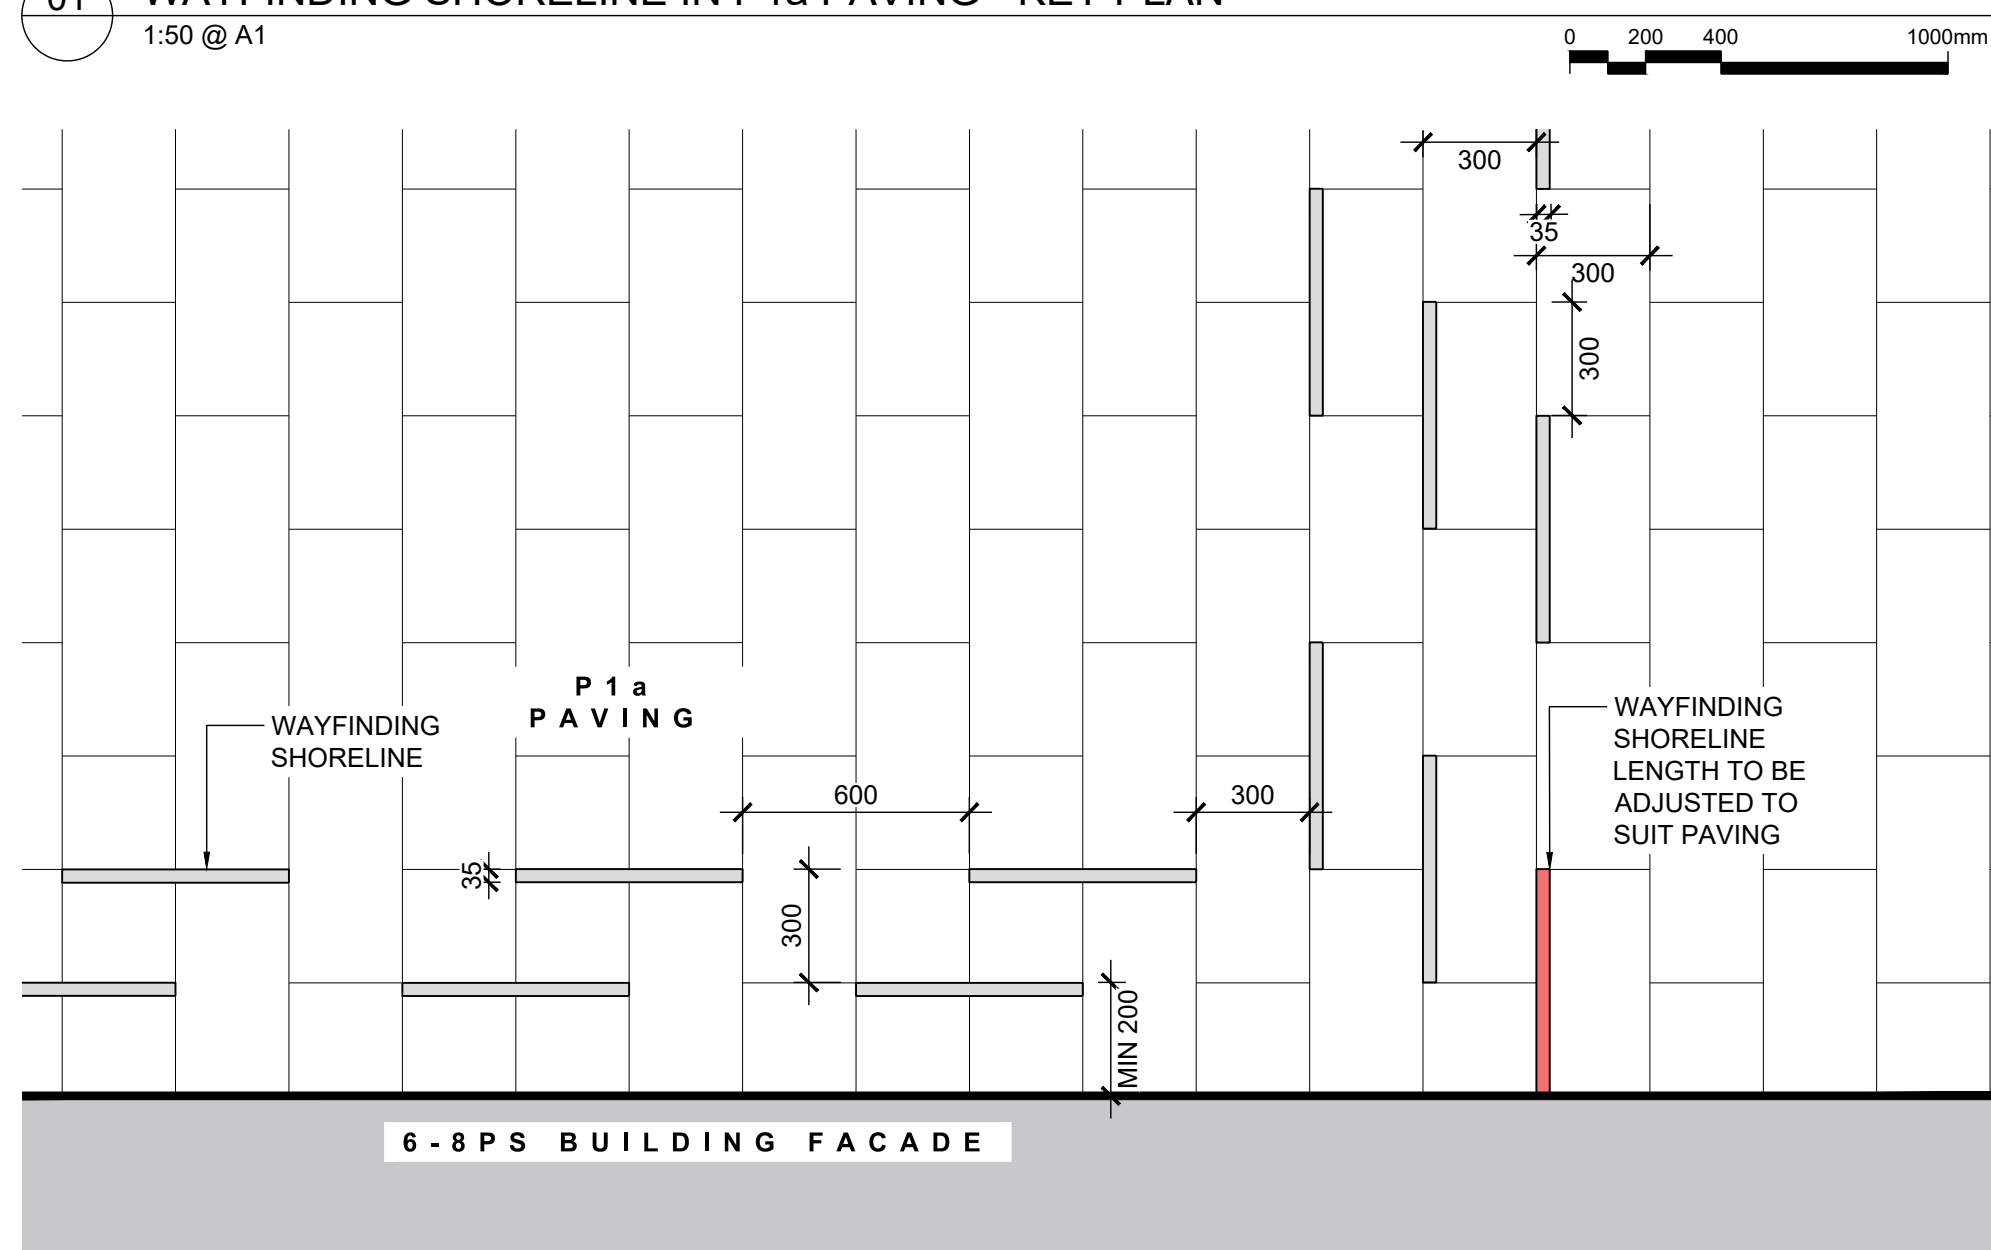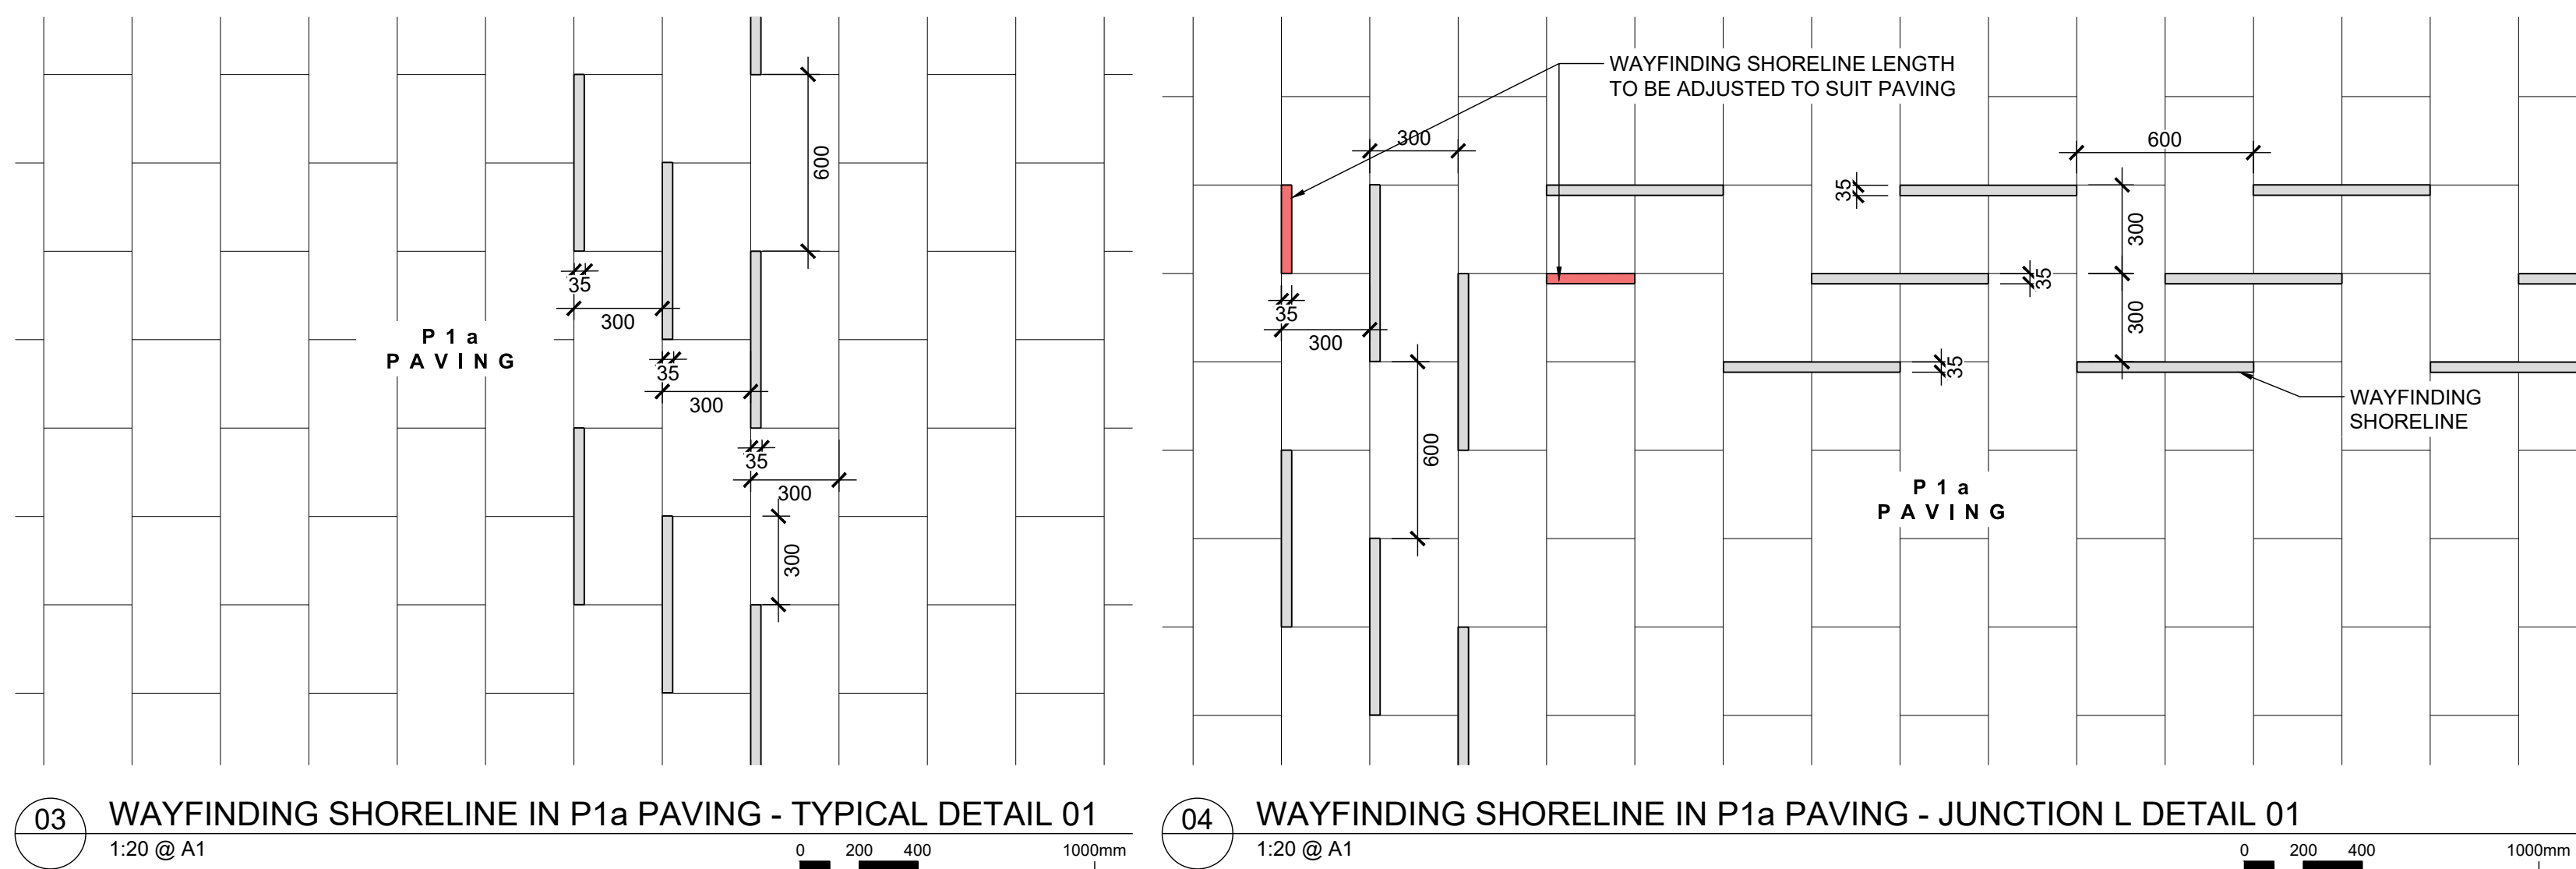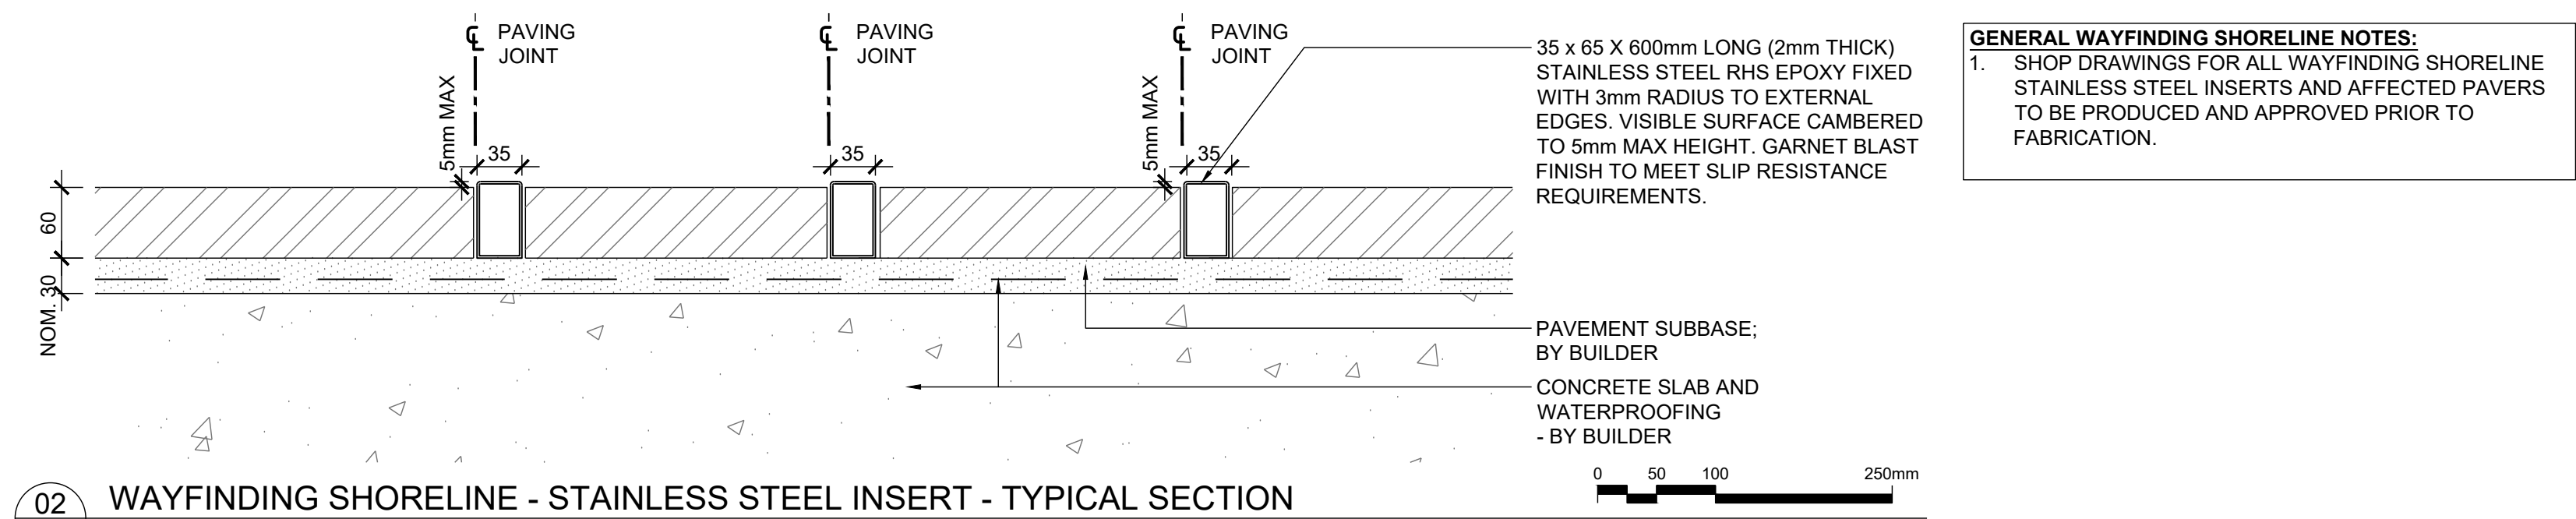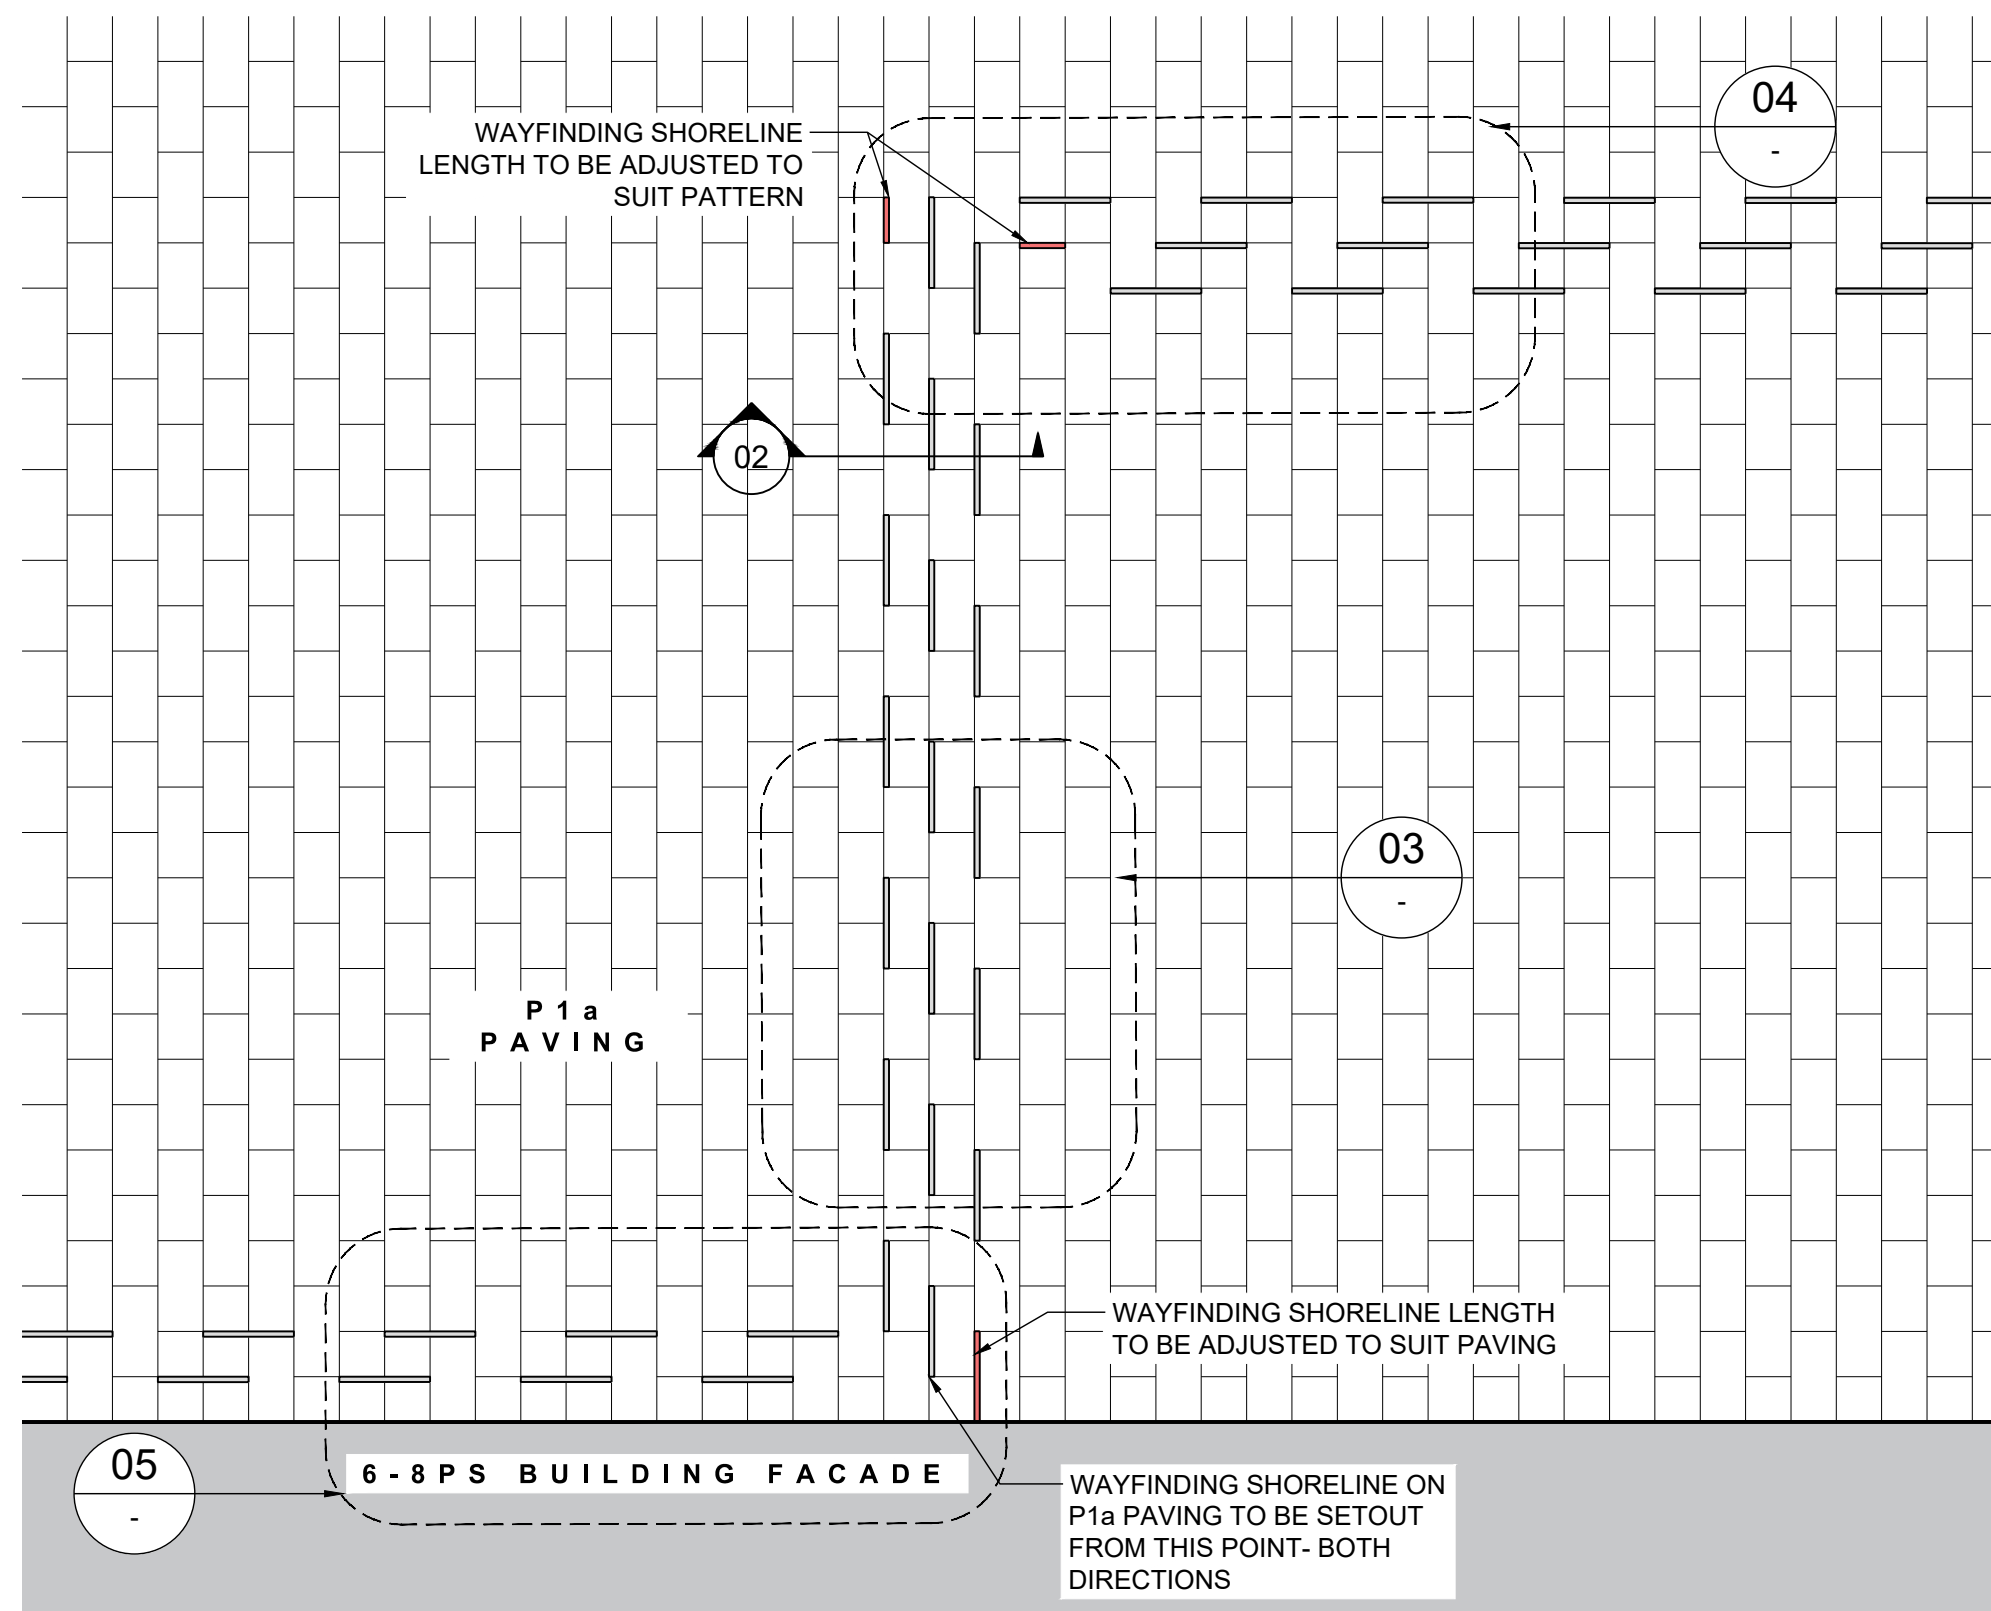

GENERAL WAYFINDING SHORELINE NOTES:



1. SHOP DRAWINGS FOR ALL WAYFINDING SHORELINE STAINLESS STEEL INSERTS AND AFFECTED PAVERS TO BE PRODUCED AND APPROVED PRIOR TO FABRICATION.

- GENERAL PAVEMENT NOTES:**
1. ALL PAVEMENT IS DRAWN INCLUDING JOINTS UNLESS ANNOTATED OTHERWISE.
2. TRIAL SETOUT OF EACH PAVEMENT TYPE IS REQUIRED TO BE APPROVED PRIOR TO THE INSTALLATION OF PAVEMENT;
3. PAVING P1a & P4a TO BE LAID AS STRETCHER BOND AS DETAILED;
4. FEATURE PAVING P2a & P2b TO BE LAID AS DETAILED; REFER TO WALLS & PAVING SETOUT PLAN FOR SETOUT RULES OF PAVING P1a, FEATURE PAVING P2a & P2b AND PAVING P4a;
5. SITE CUTTING OF ALL PAVING TYPES MAY BE REQUIRED TO ENSURE APPROPRIATE SETOUT;
6. ALL PAVING TYPE CUTS TO BE FOUR SIDED. (ie. NO MITRED OR CHAMFER CUTS)
7. PAVING P1a AND P4a CUT IS TO BE NO LESS THAN 1/3 OF FULL PAVEMENT LENGTH, ADJUST LENGTH OF PREVIOUS PAVERS IF REQUIRED. WIDTH TO BE NO LESS THAN 1/3 OF FULL PAVEMENT WIDTH. ENSURE DISTANCE BETWEEN c OF PERPENDICULAR JOINTS TO BE NO LESS THAN 100mm.
8. WHERE ADJOINING BUILDINGS, PAVING P1a AND P4a MINIMAL PAVEMENT LENGTH TO BE NO LESS THAN 100mm. ADJUST LENGTH OF PREVIOUS PAVERS IF REQUIRED TO ENSURE DISTANCE BETWEEN c OF PERPENDICULAR JOINTS TO BE NO LESS THAN 100mm.
9. FINISH ALL PAVEMENT TYPES ON A FULL ROW AND FULL LENGTH PAVEMENT WHEN TERMINATING PAVEMENTS AT EXTENTS;
10. LOCALIZED GRINDING OF PAVERS MAY BE REQUIRED TO ENSURE UMBRELLA, LIGHT POLES, etc FINISH FLUSH WITH ADJACENT SURFACES
11. ALL PAVERS LAID WITH 3mm NOMINAL BUTT JOINT; JOINT TO BE LEFT OPEN
12. ENSURE MAXIMUM DEVIATION FOR PAVING ±3mm (WAVEYINDING SHORELINE ±5mm)
13. MORTAR BED TO BE 3:1 SAND/CEMENT DRY WITH 1:1 CEMENT/LITCRETE SLURRY (AS SPECIFIED DS45)

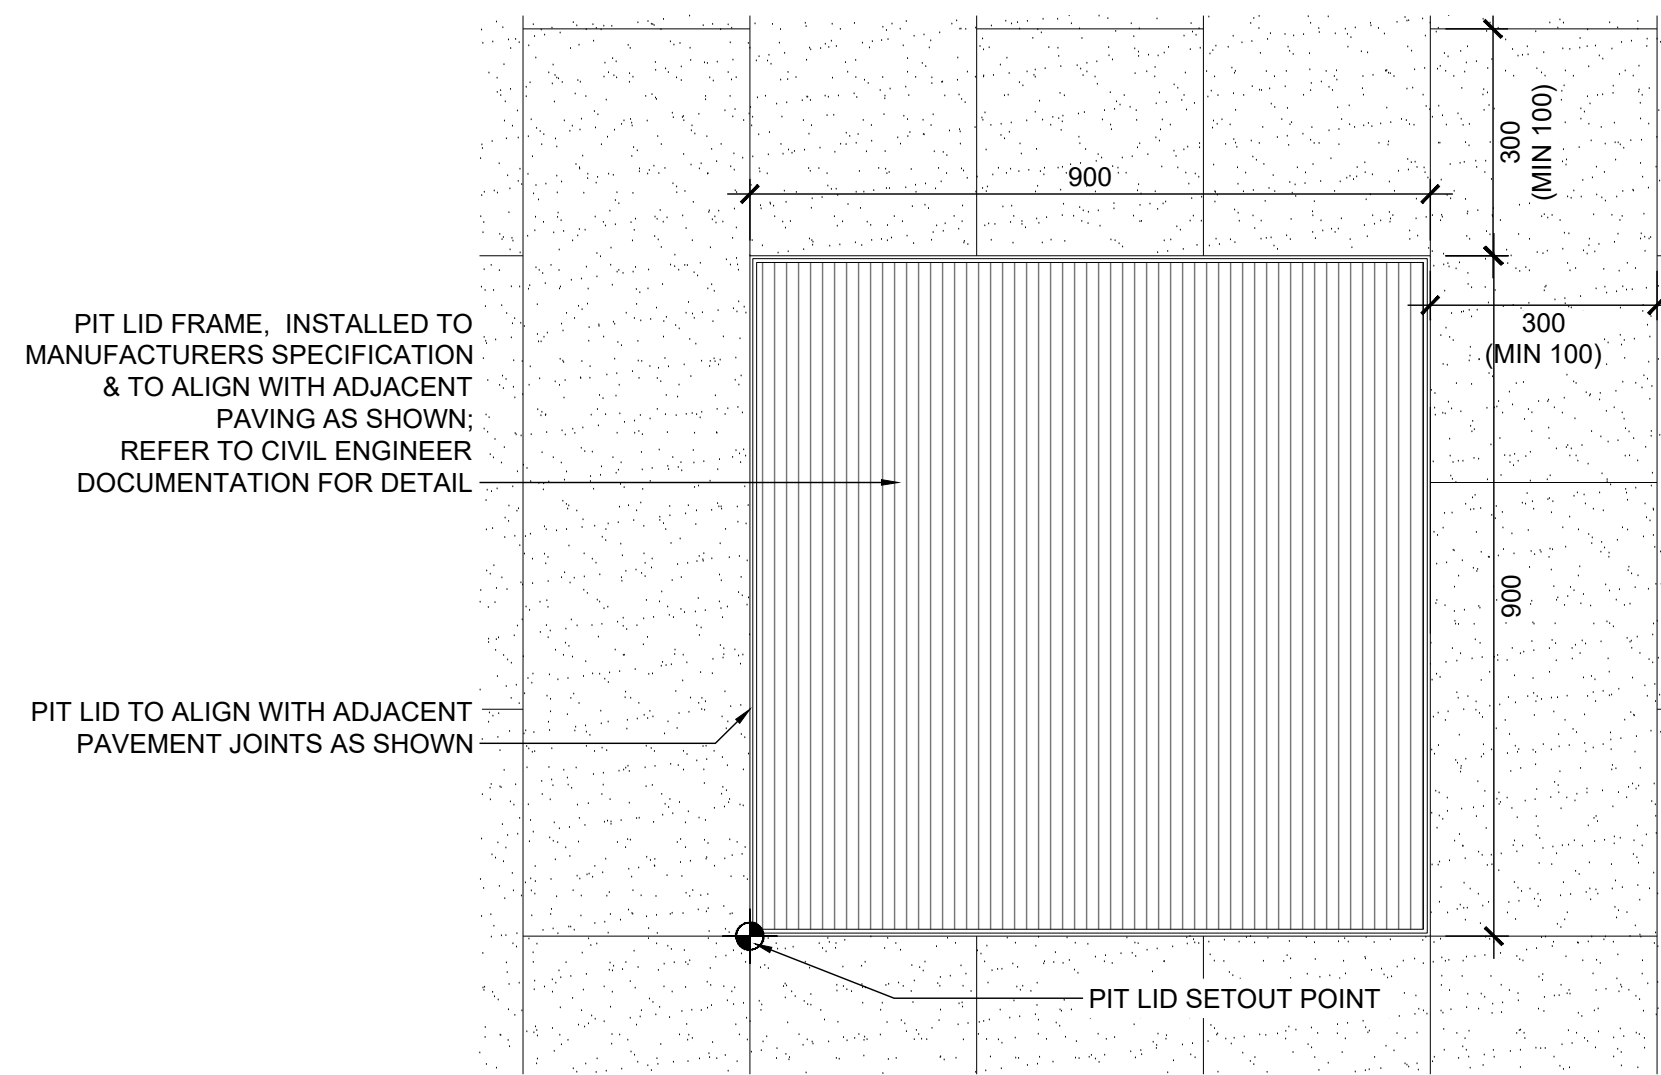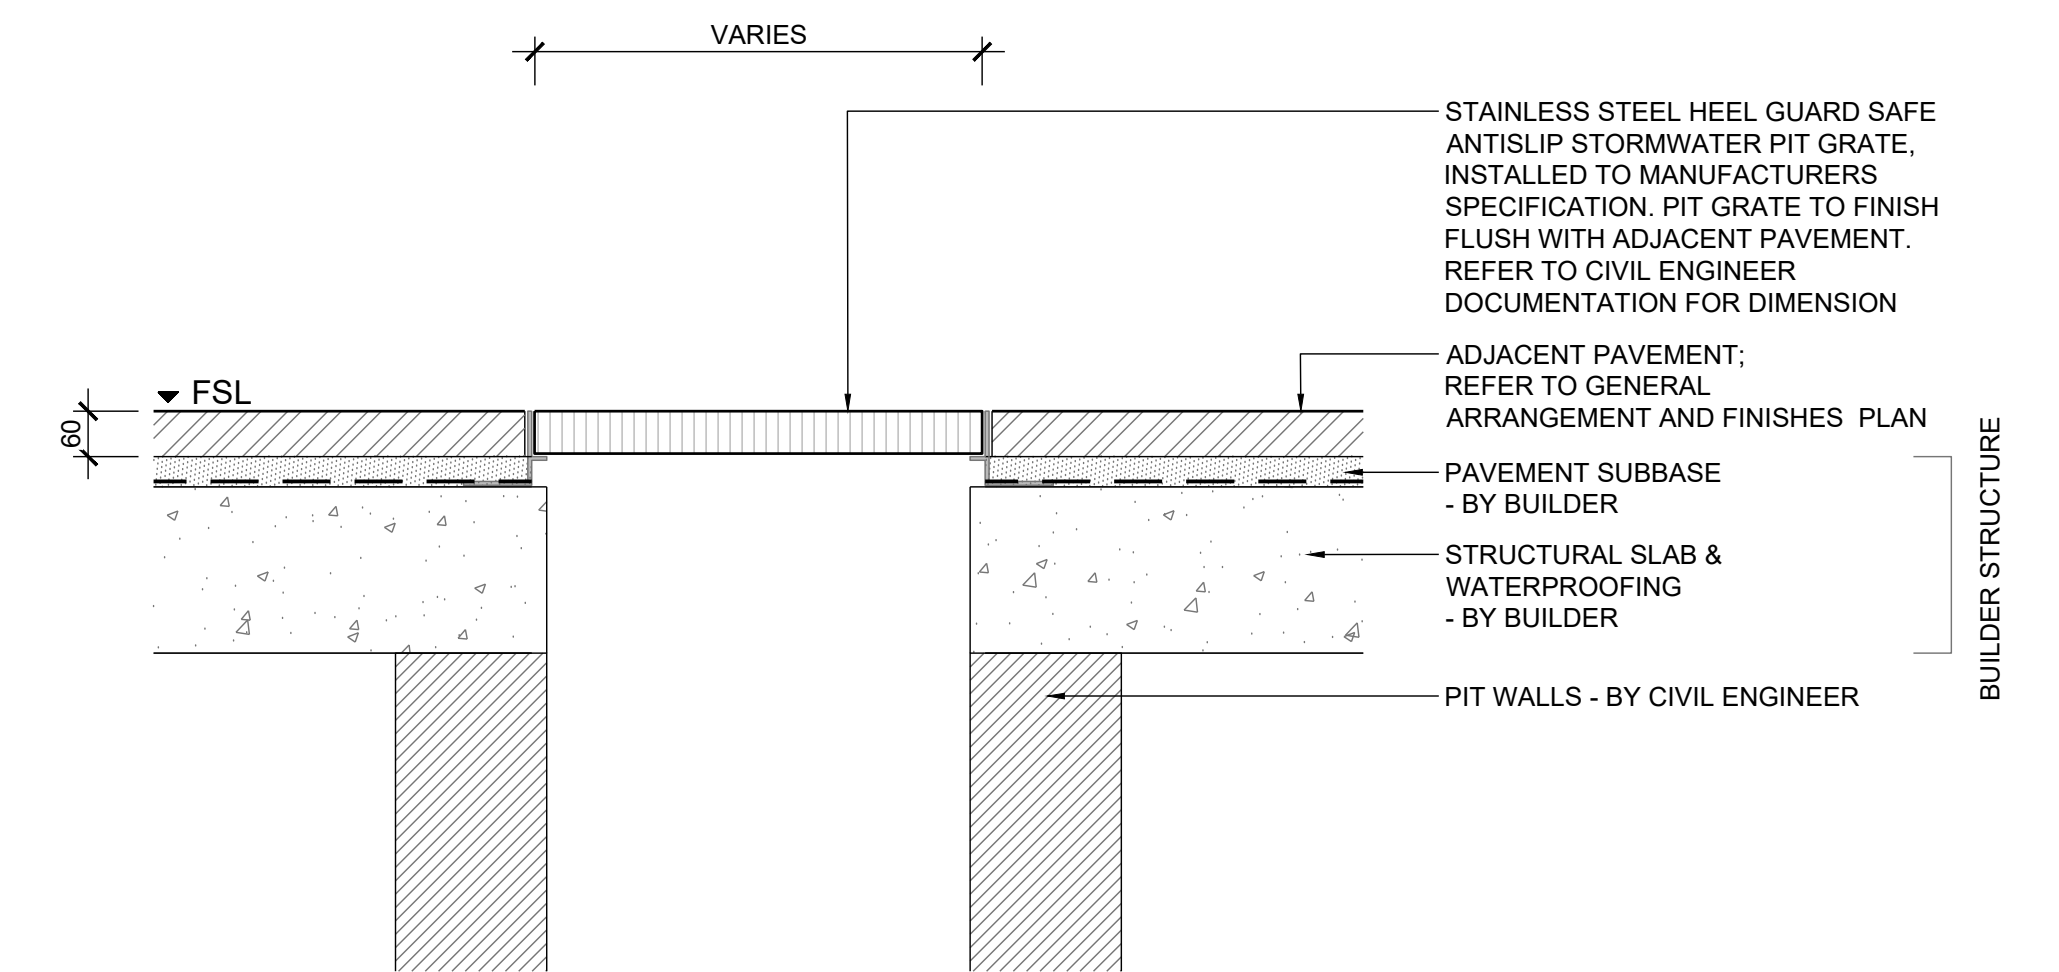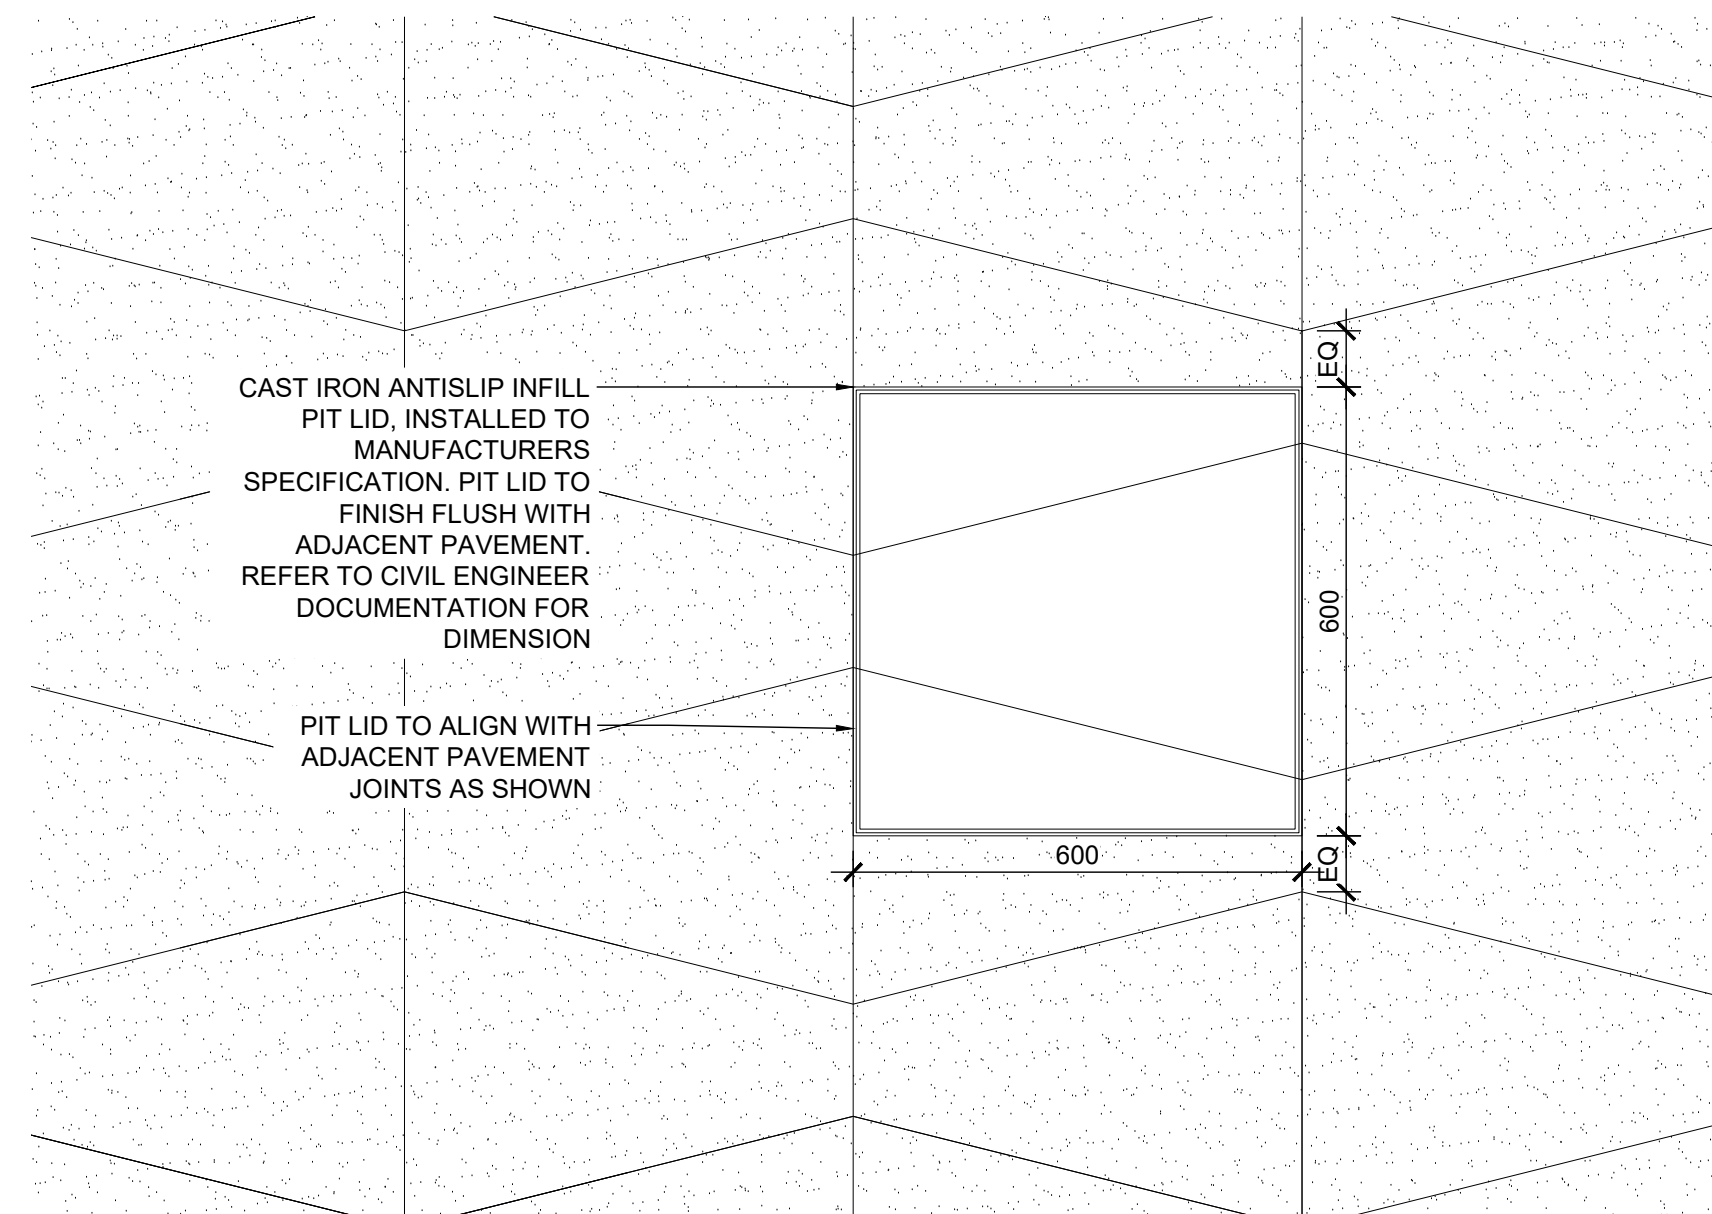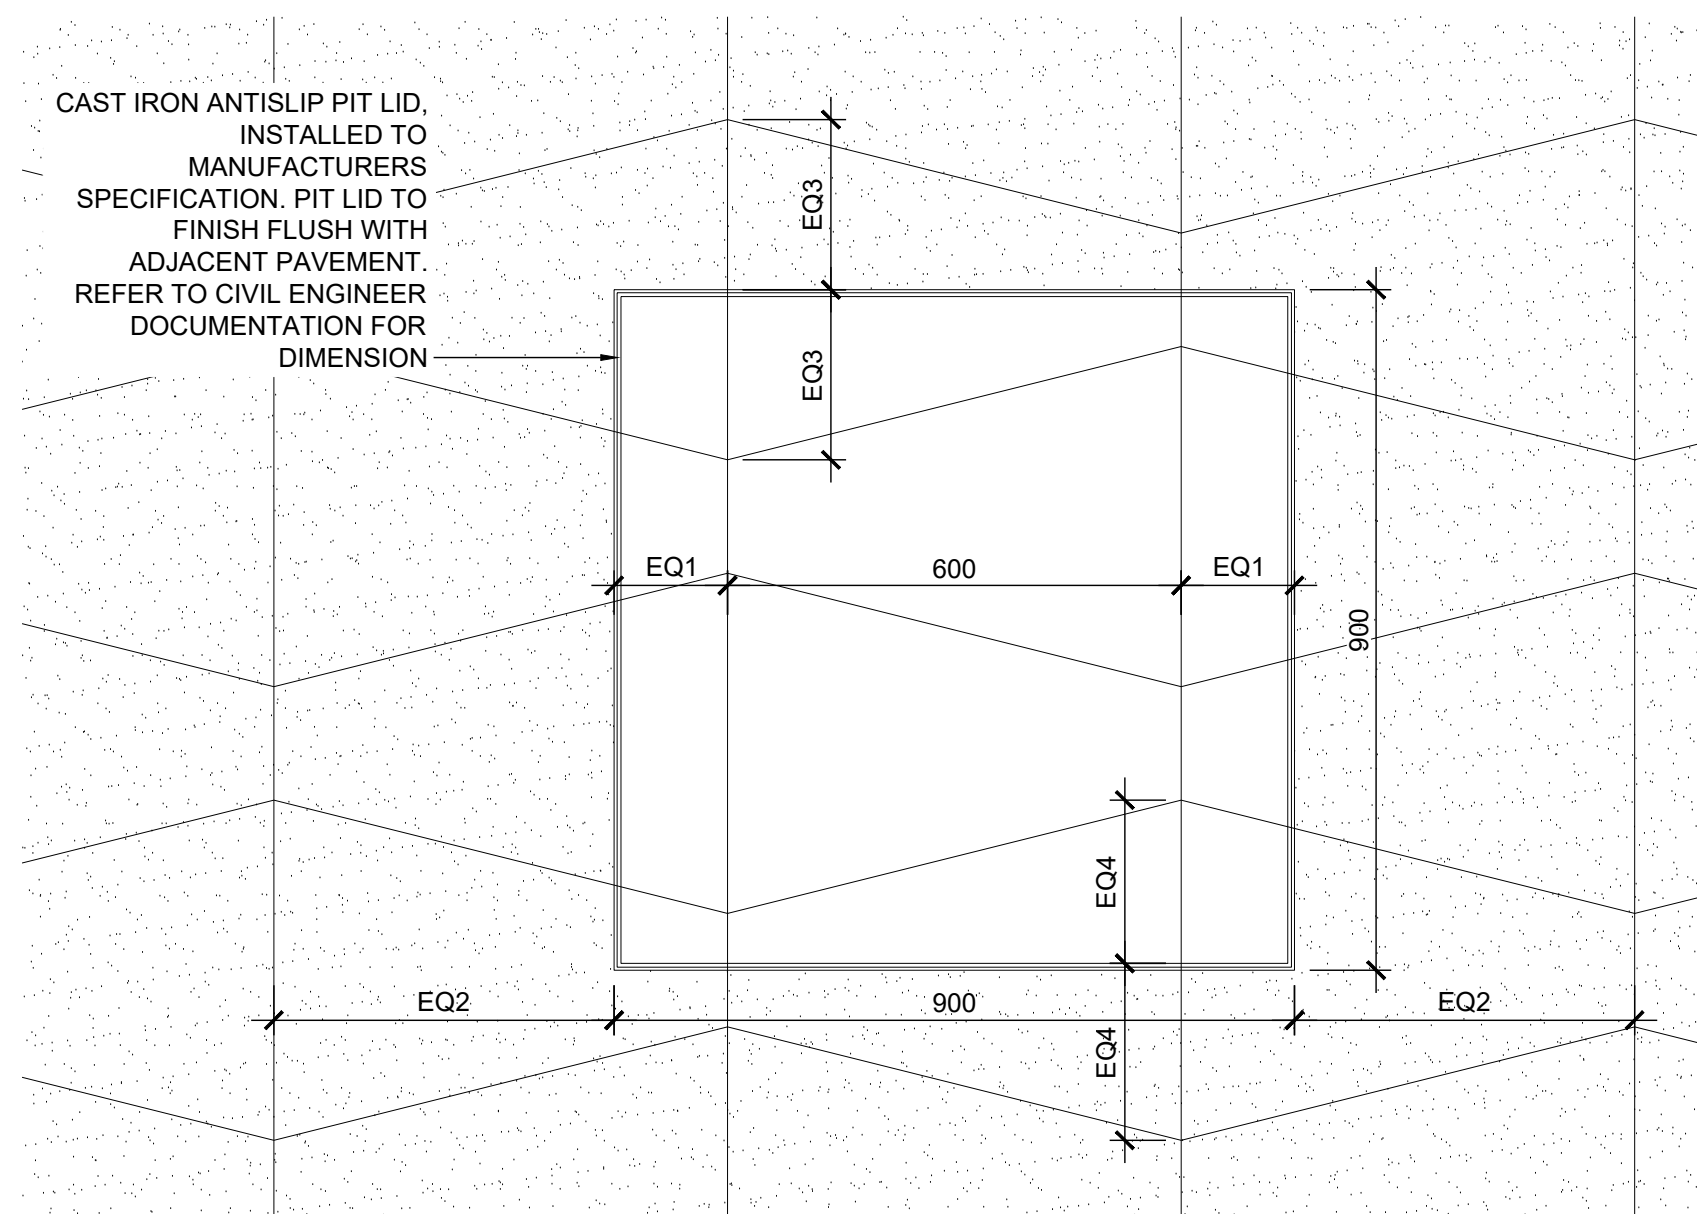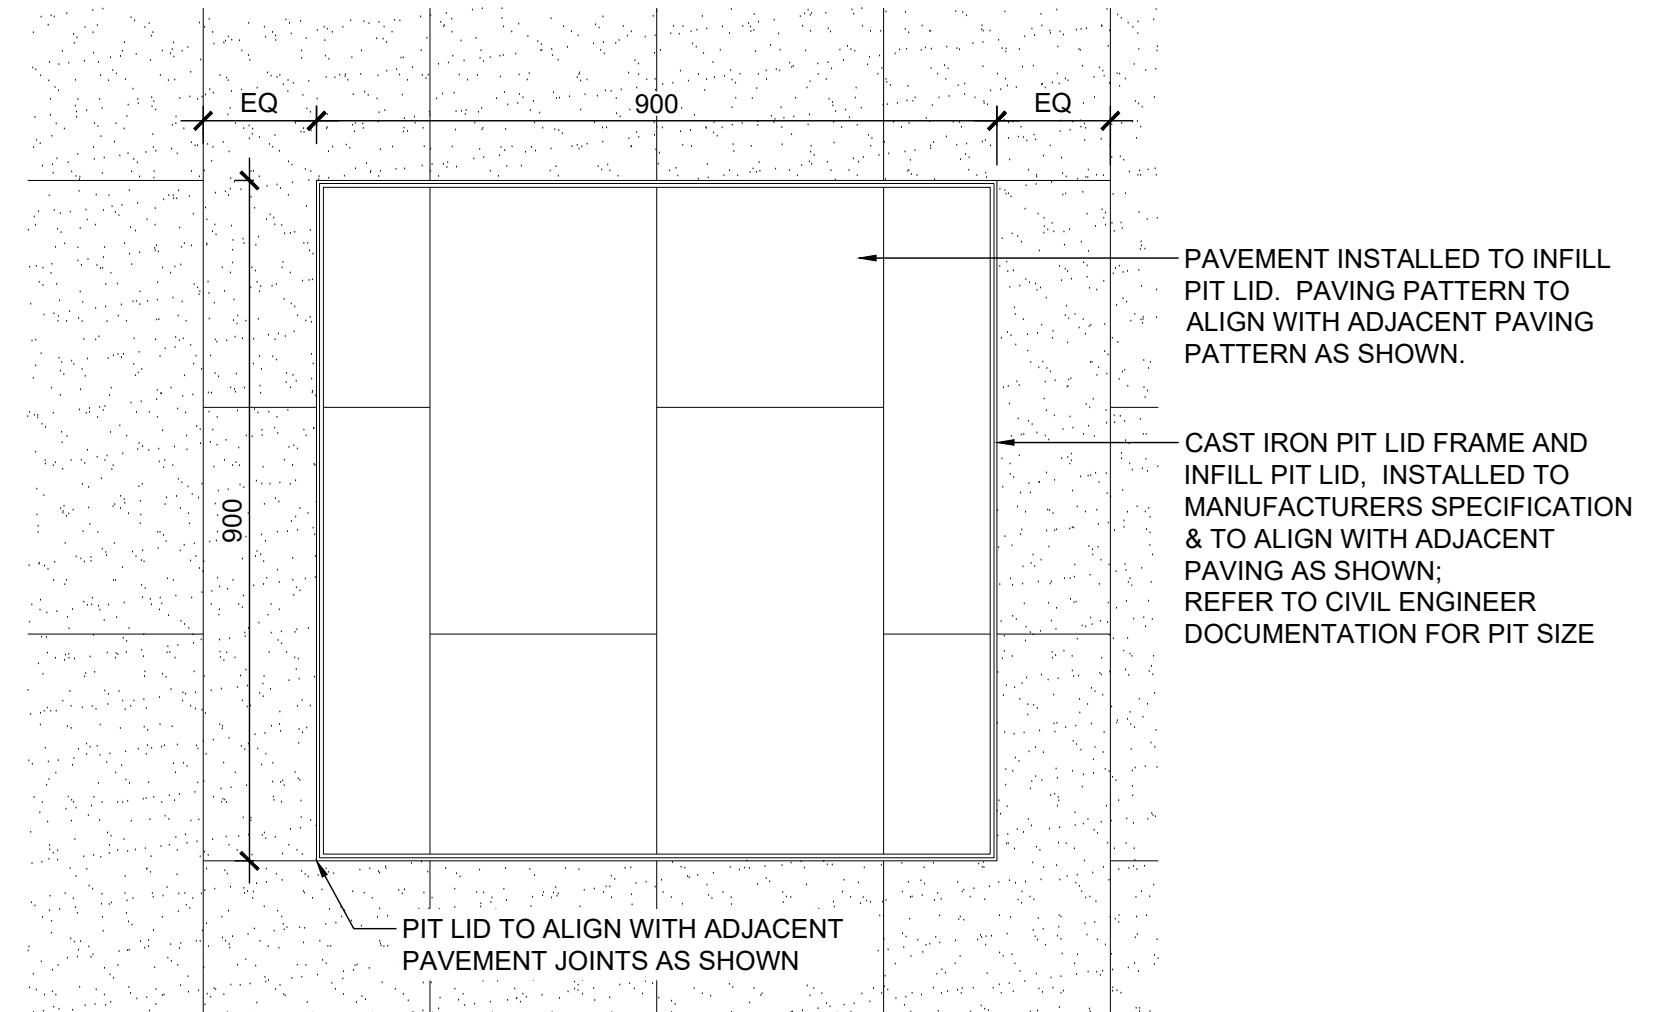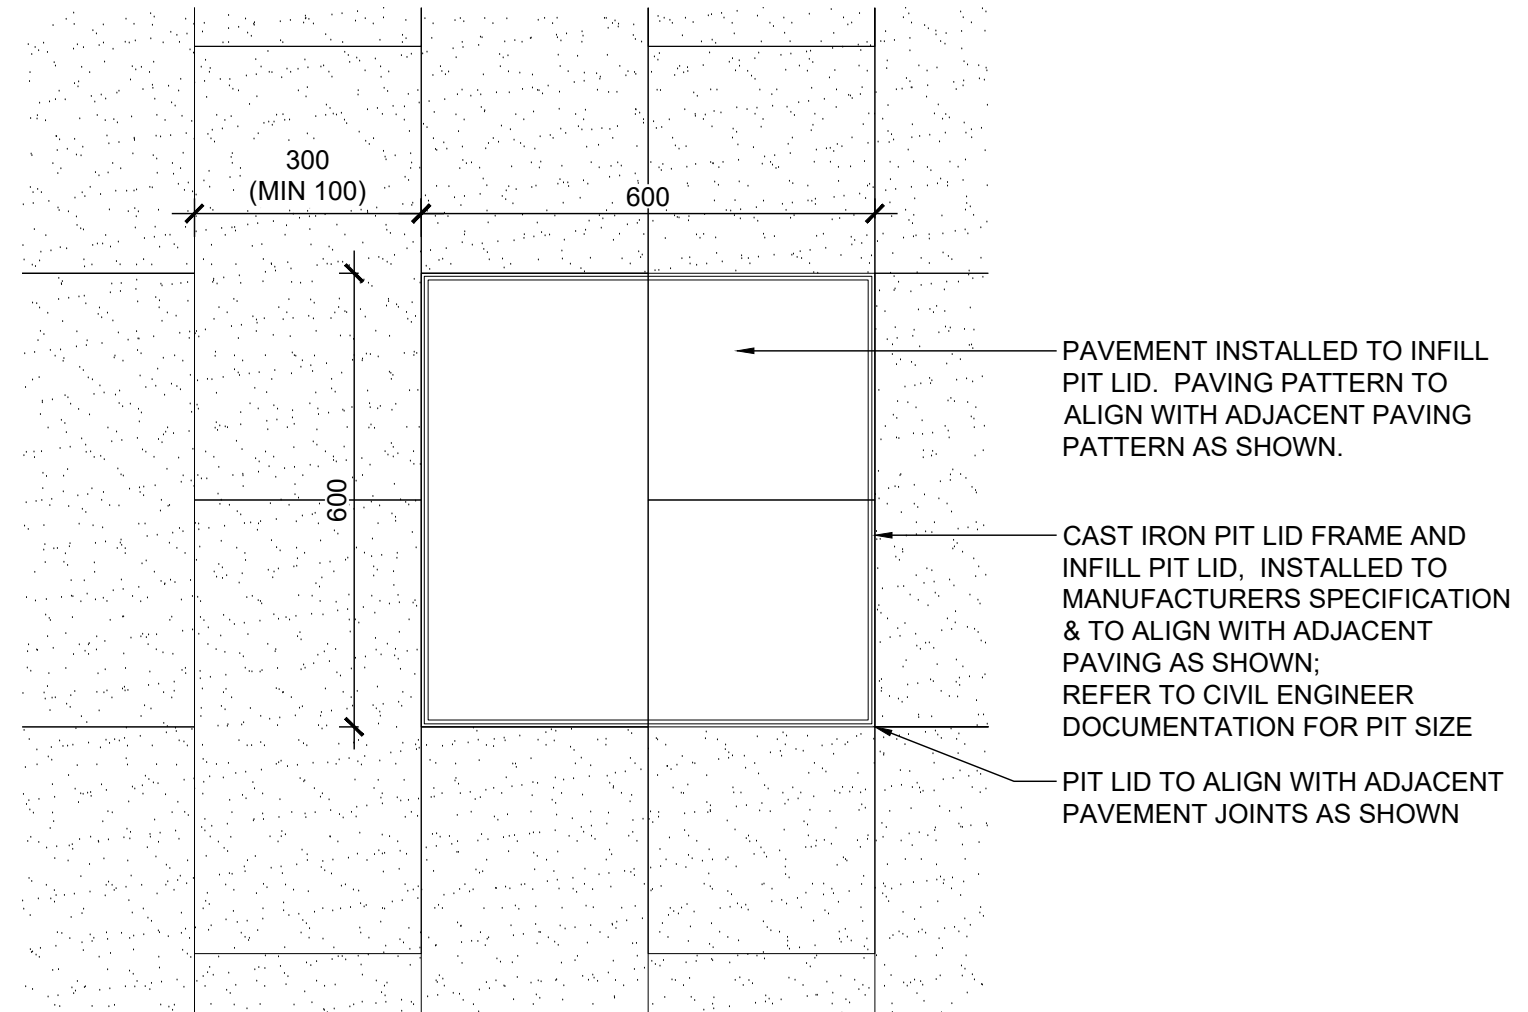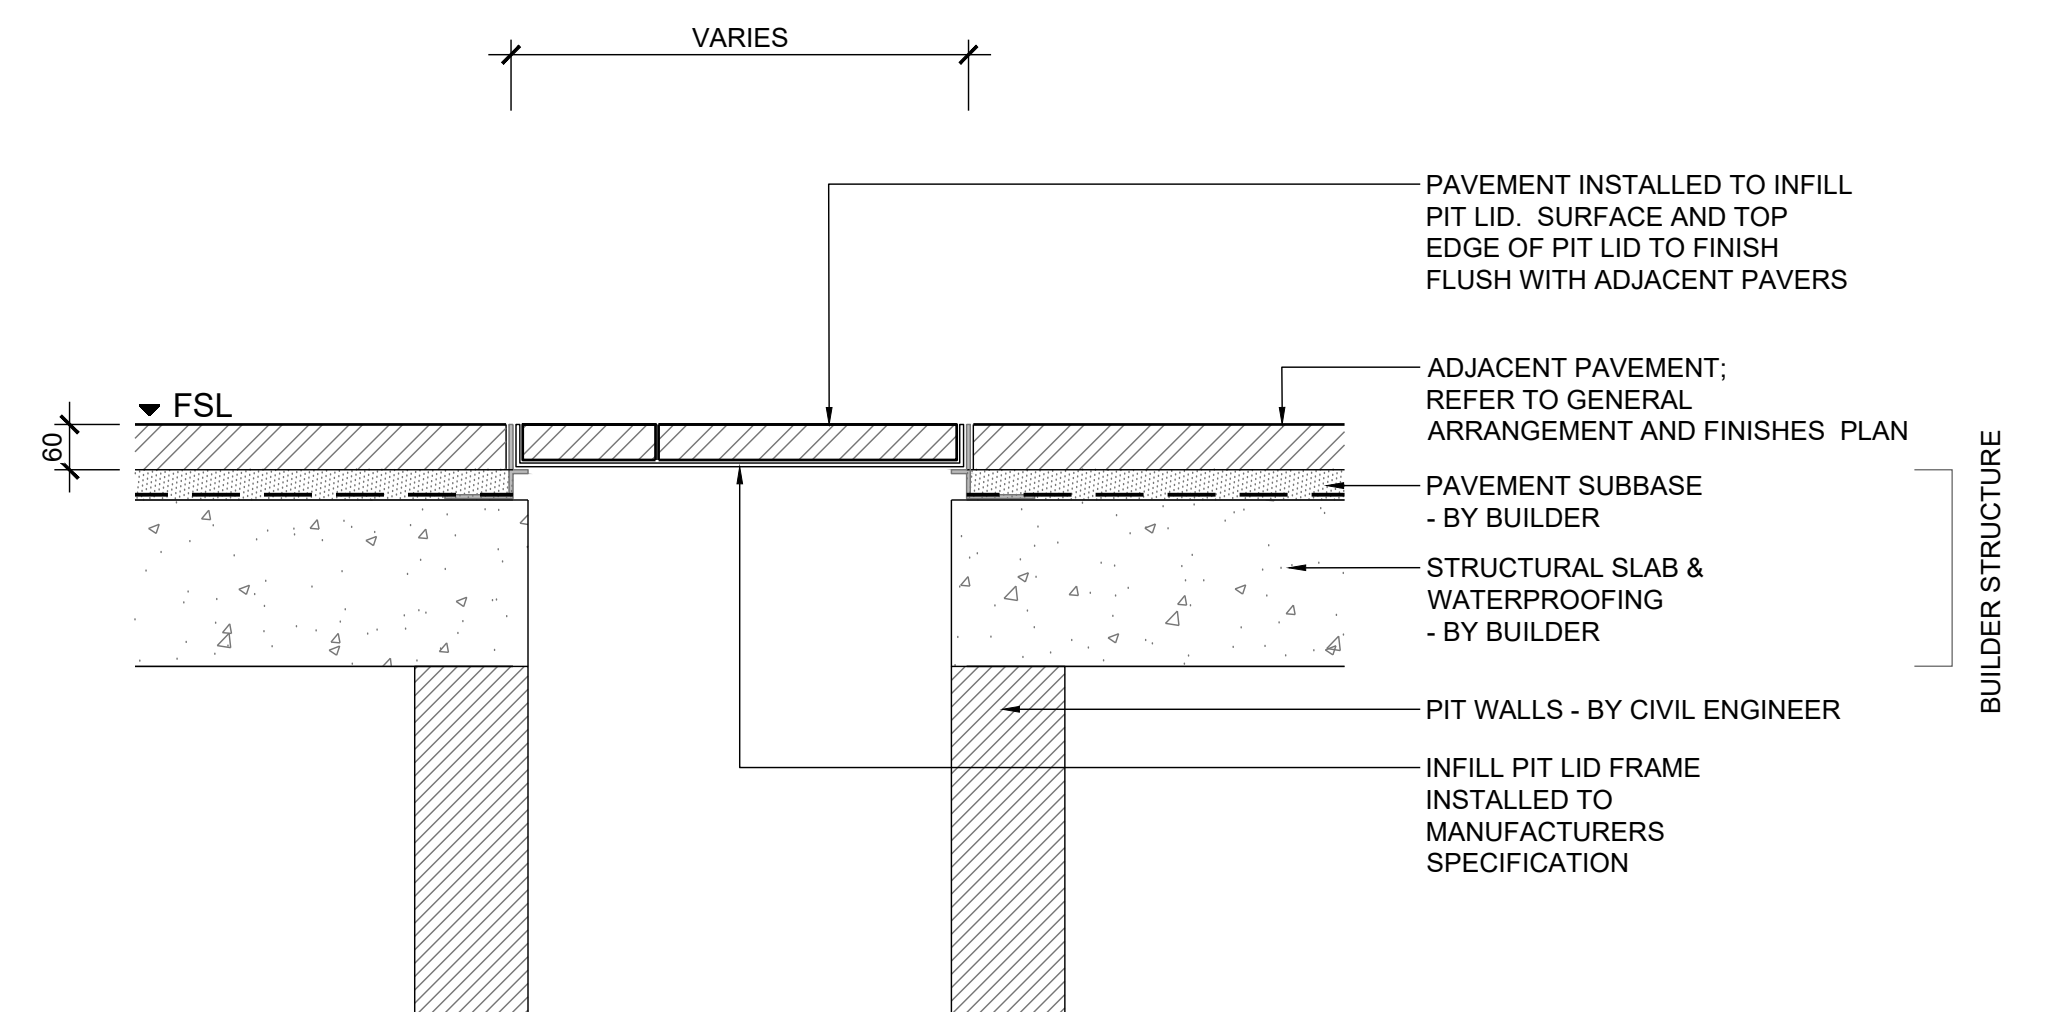



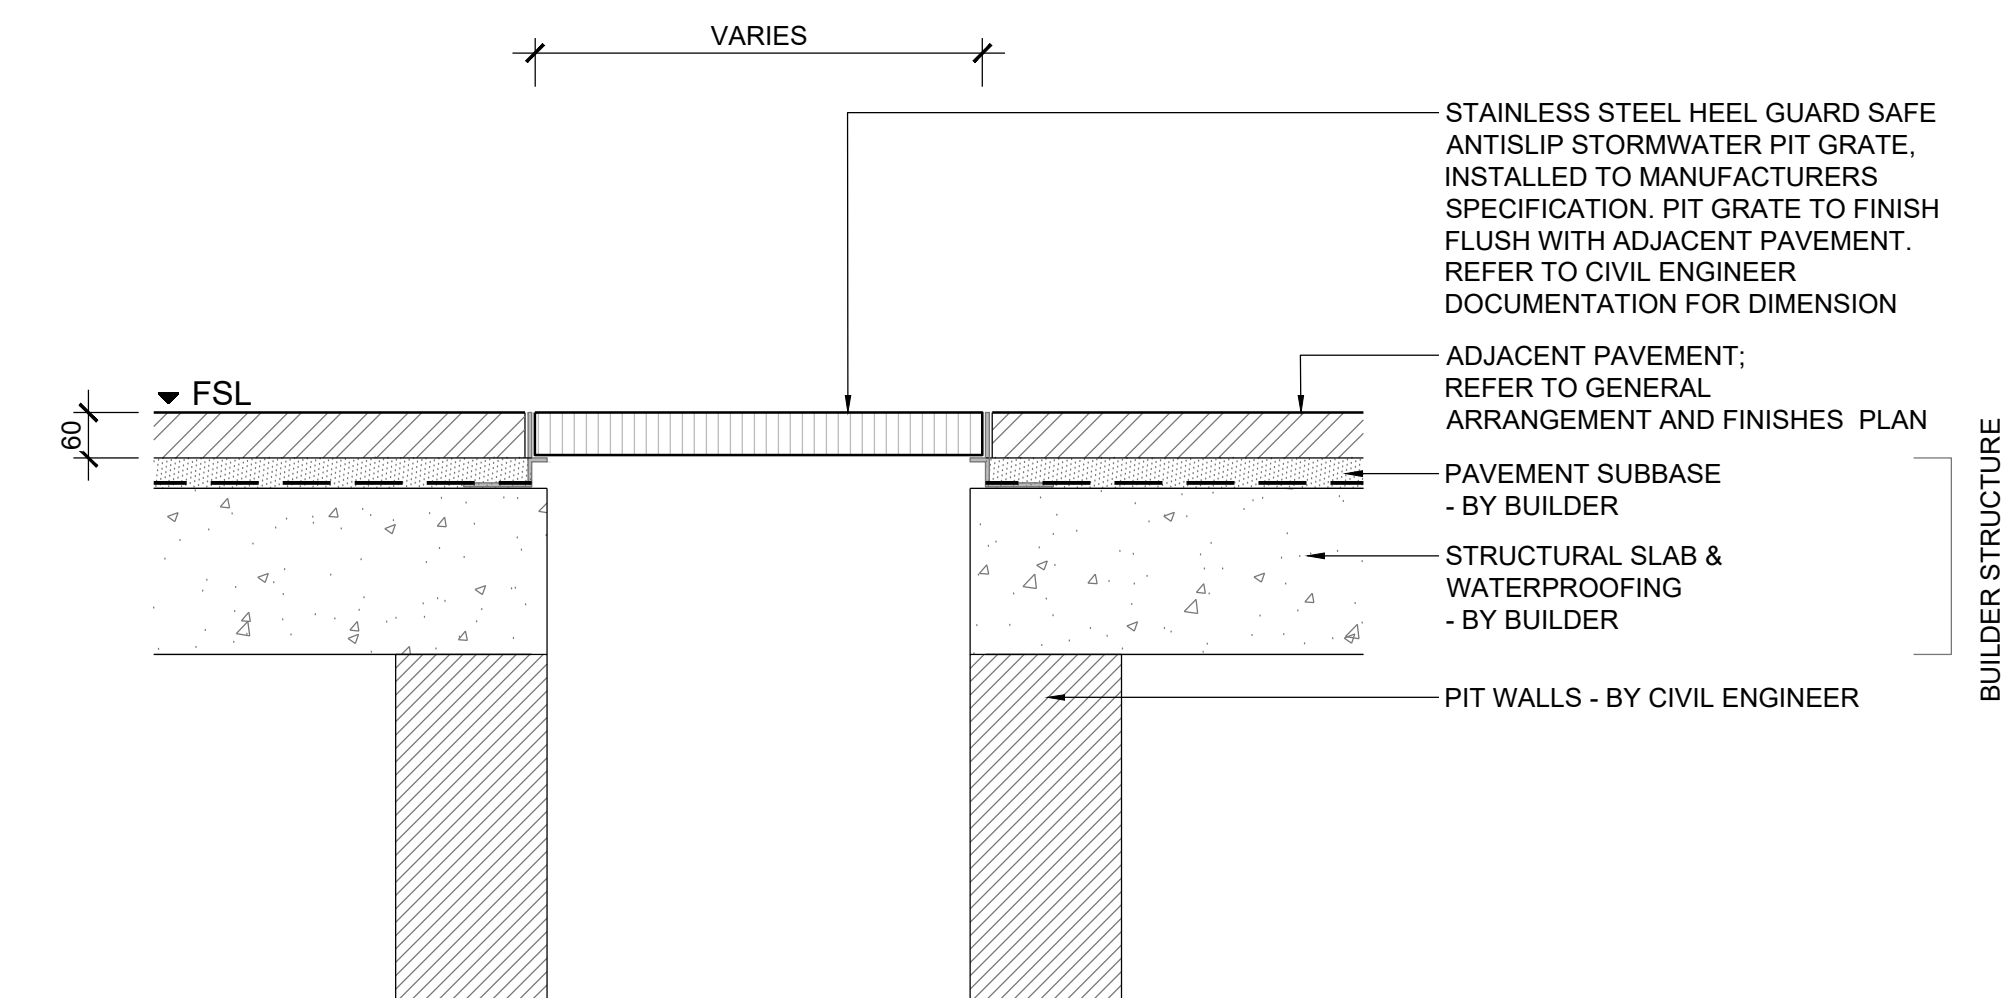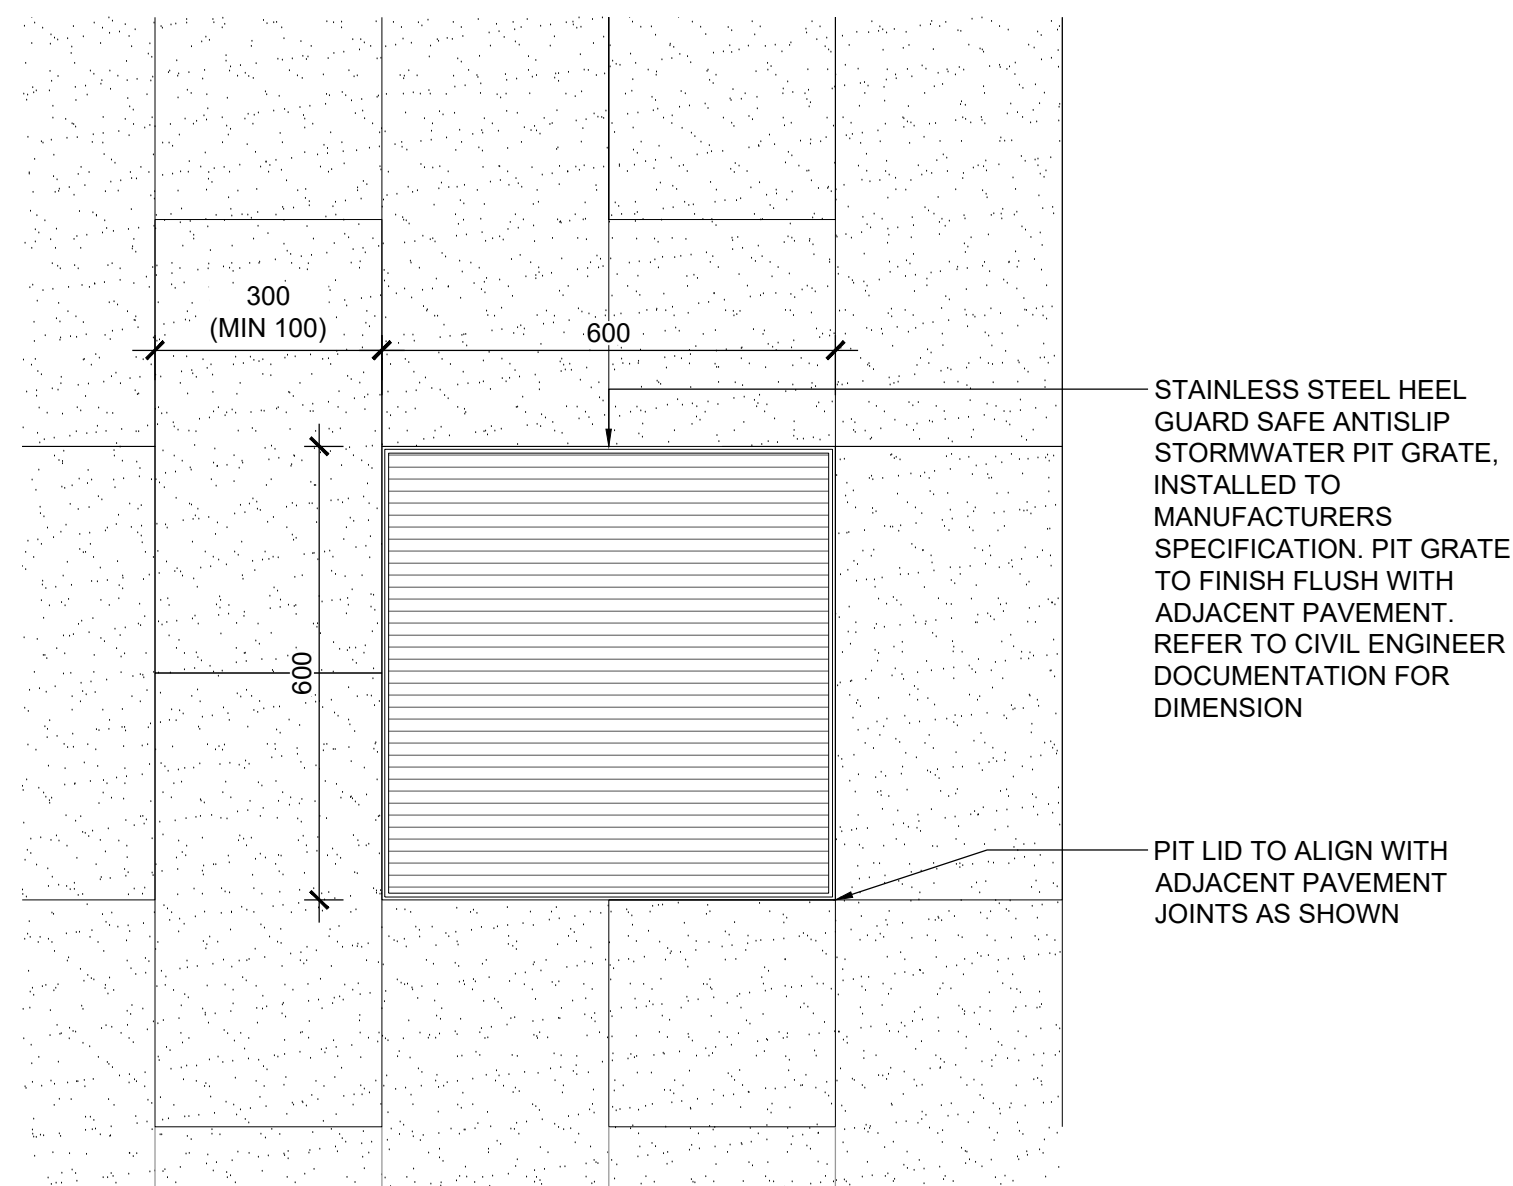



GENERAL PIT & GRATED DRAIN NOTES:
1. FOR PIT & GRATED DRAIN SIZES REFER TO CIVIL ENGINEER DOCUMENTATION


FOR DEVELOPMENT APPROVAL




GENERAL PIT & GRATED DRAIN NOTES:
1. FOR PIT & GRATED DRAIN SIZES REFER TO CIVIL ENGINEER DOCUMENTATION

FOR DEVELOPMENT APPROVAL

 

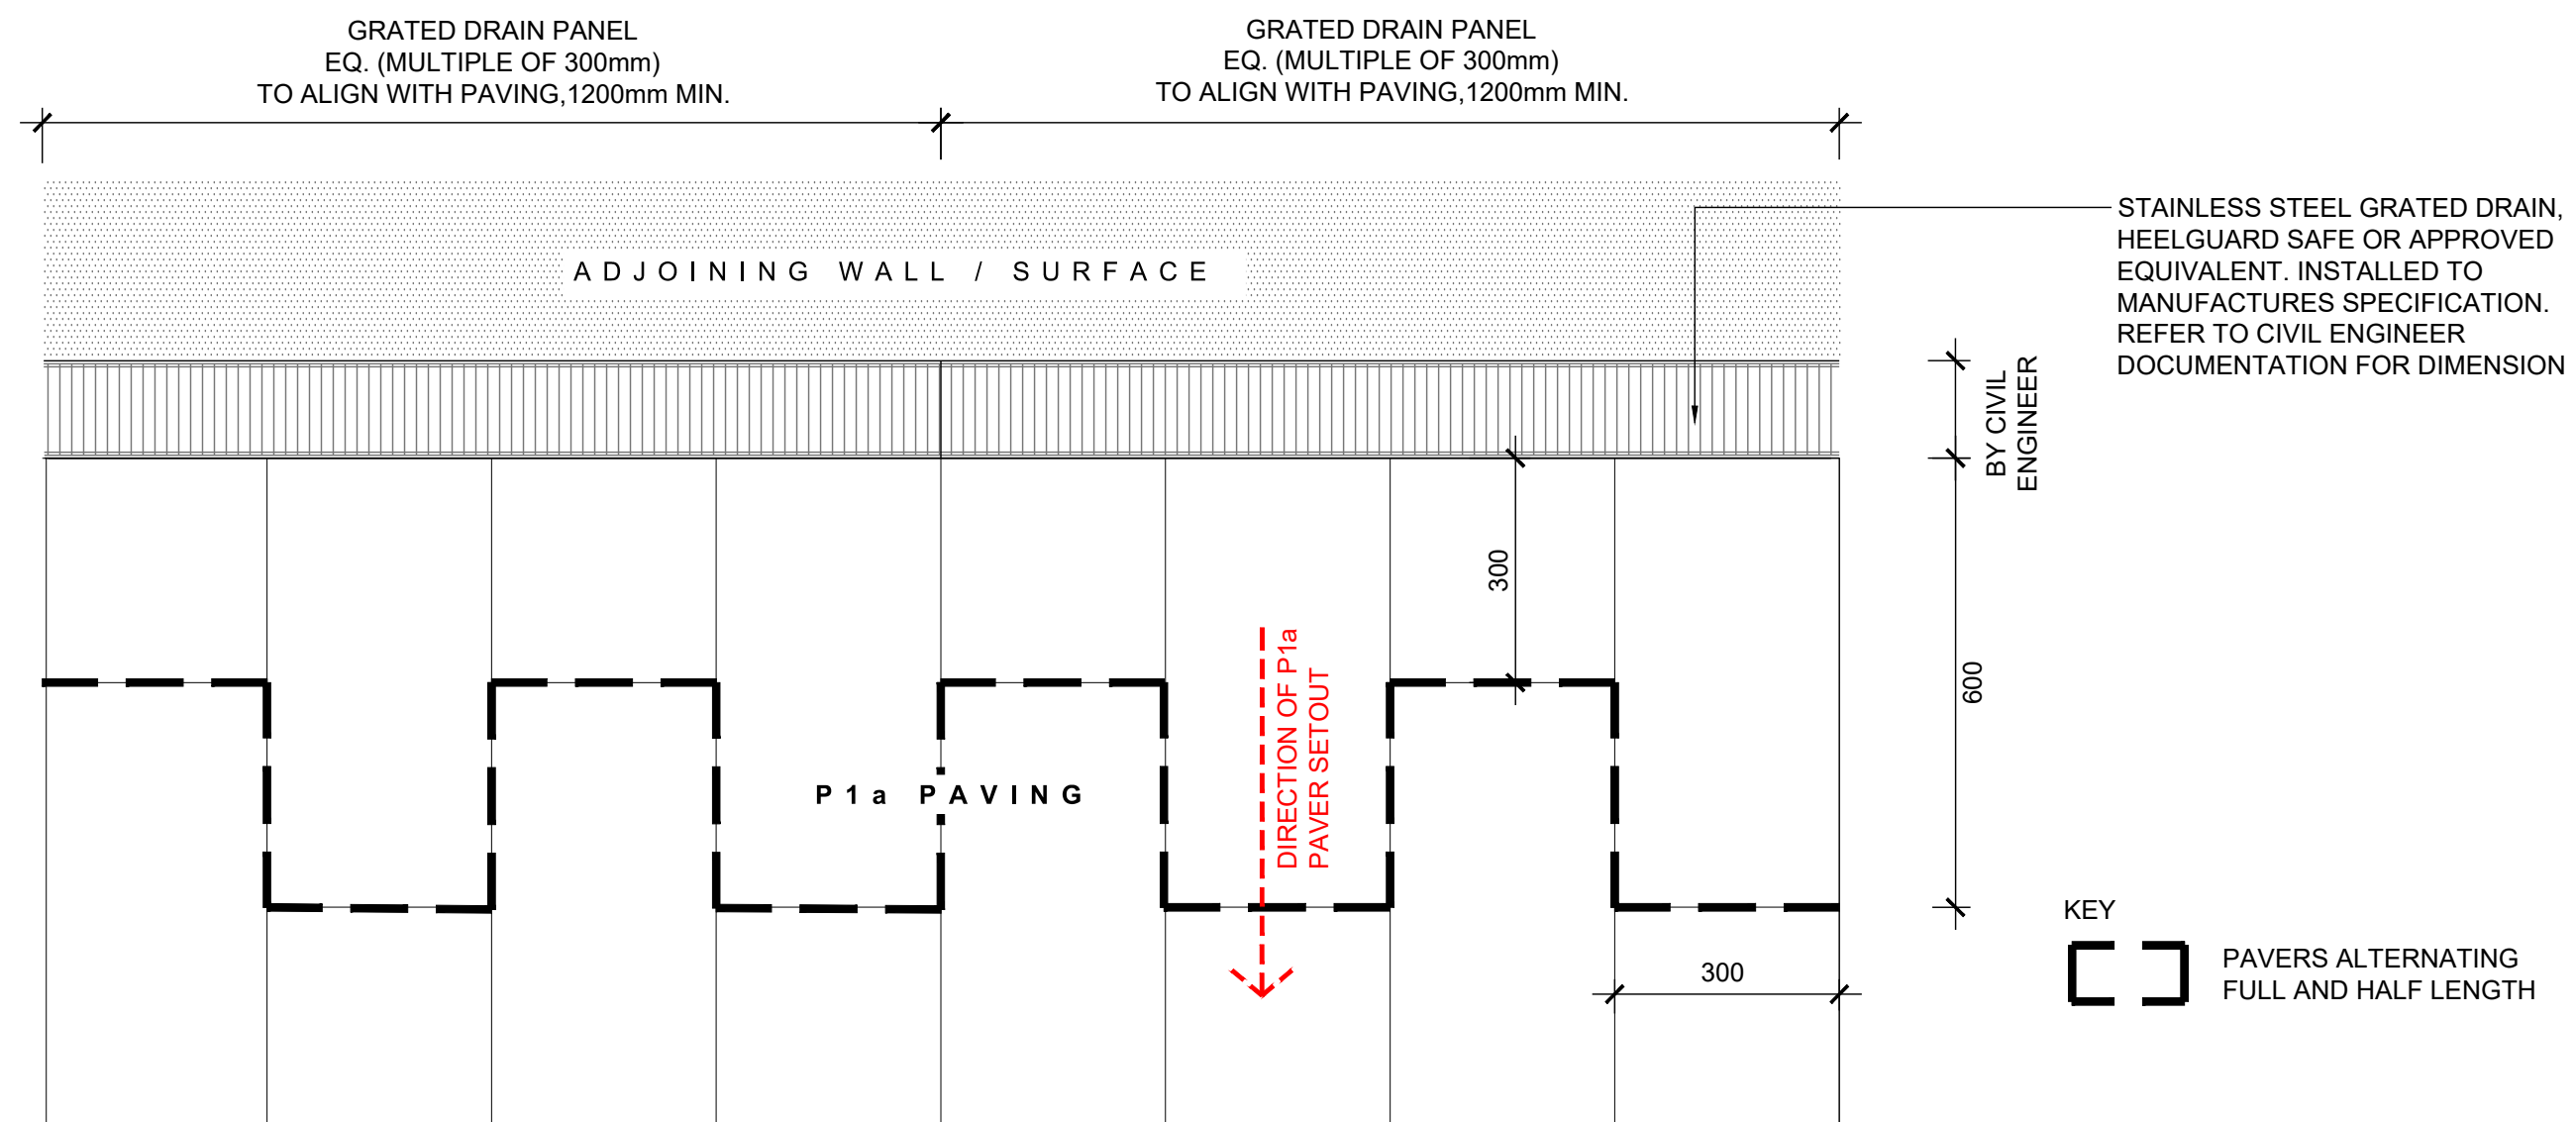
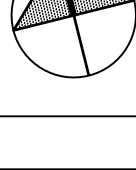
| | | | | | |
|---|----------|--------------------------|---|--------------|--|
| Landscape Architect: JMD design | | |  | | |
| 190 James Street Redfern NSW 2016 T (02) 9310 5644 F (02) 9319 4858 WWW.JMD.DESIGN.AU | | | | | |
| Consultant:  funkturf.com.au | | | | | |
| Client:  | | | | | |
|  | | | | | |
|  | | | | | |
| Key plan: | | | | | |
|  | | | | | |
| | | | | | |
| | | | | | |
| | | | | | |
| | | | | | |
| | | | | | |
| | | | | | |
| | | | | | |
| A | 01/05/20 | FOR DEVELOPMENT APPROVAL | | | |
| Issue | Date | Description | | | |
| Project | | | | | |
| PARRAMATTA SQUARE PUBLIC DOMAIN - STAGE 3 | | | | | |
| Title HARDWORKS DETAILS STORMWATER PIT LID IN PAVING | | | | | |
| Scale AS SHOWN @ A1 | | | | | |
| Date MAR 2020 | | | Job No. 1709048 | | |
| Drawing status FOR DEVELOPMENT APPROVAL | | | | | |
| Drawing number LS-PS-3-D-H13 | | | | Issue A | |
| Designed: AJ,IM,CB | | Drawn: YR | | Check: IM,CB | |
| Do not scale drawings. Use figured dimensions only. Check & verify levels and dimensions on site prior to the commencement of any work, the preparation of shop drawings or the fabrication of components. | | | | | |
| This drawing is the copyright of JMD Design Pty Ltd, and is protected under the Copyright Act 1968. It may not be altered, reproduced or transmitted in any form, or by any means without the express permission of JMD Design Pty Ltd. | | | | | |

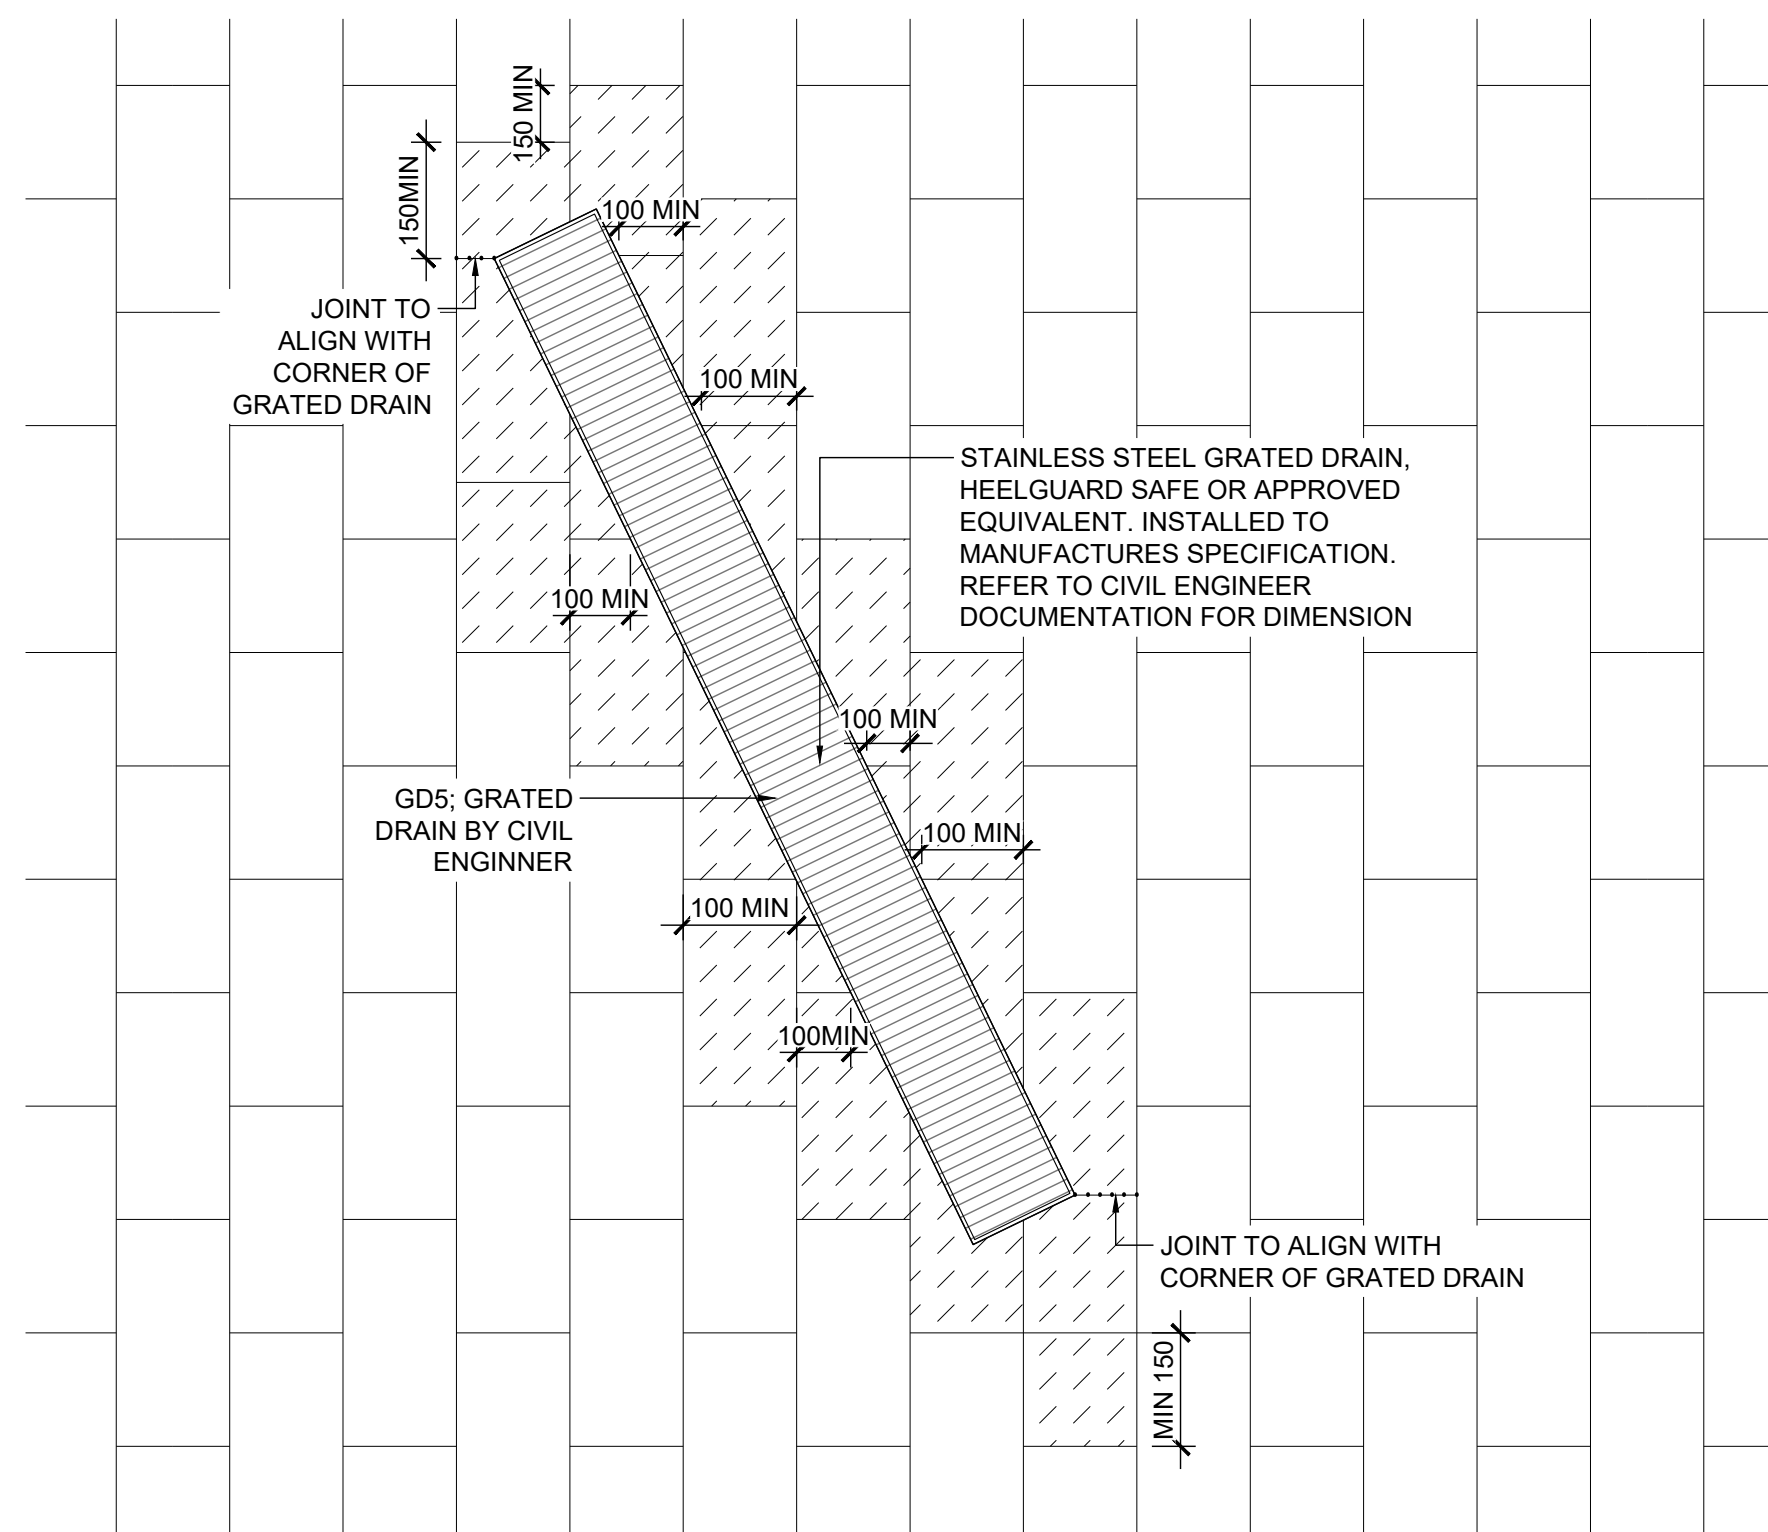

02 GD1 GRATED DRAIN - TYPICAL PLAN
1:10 @ A1



04 GD5 GRATED DRAIN WITH P4a PAVING - TYPICAL PLAN
1:20 @ A1

| | | | |
|---|-----------|--------------------------------|--|
| Landscape Architect: | | | |
| JMD design | | | |
| 190 James Street Redfern NSW 2016 T (02) 9310 5544 F (02) 9319 4858 ABN 90 128 554 638 | | | |
| Consultant: | | | |
|  | | | |
| Client: | | | |
|  | | | |
|  | | | |
| Key plan: | | | |
|  | | | |
| | | | |
| | | | |
| | | | |
| | | | |
| | | | |
| | | | |
| B | 31/07/20 | FOR DEVELOPMENT APPROVAL STATE | |
| A | 01/05/20 | FOR DEVELOPMENT APPROVAL | |
| Issue | Date | Description | |
| Project | | | |
| PARRAMATTA SQUARE PUBLIC DOMAIN - STAGE 3 | | | |
| Title | | | |
| HARDWORKS DETAILS GRADED DRAIN | | | |
| Scale | | | |
| AS SHOWN @ A1 | | | |
| Date | | Job No. | |
| MAR 2020 | | 1709048 | |
| Drawing status | | | |
| FOR DEVELOPMENT APPROVAL | | | |
| Drawing number | | Issue | |
| S-PS-3-D-H14 | | B | |
| Designed: AJ,IM,CB | Drawn: YR | Checked: IM,CB | |
| Do not scale drawings. Use figured dimensions only. Check & verify levels and dimensions on site prior to the commencement of any work, the preparation of hop drawings or the fabrication of components. | | | |
| This drawing is the copyright of JMD Design Pty Ltd. and is protected under the Copyright Act 1968. It may not be altered, reproduced or transmitted in any form, or by any means without the express permission of JMD Design Pty Ltd. | | | |

FOR DEVELOPMENT APPROVAL

