


Attachment 1

Survey Plan

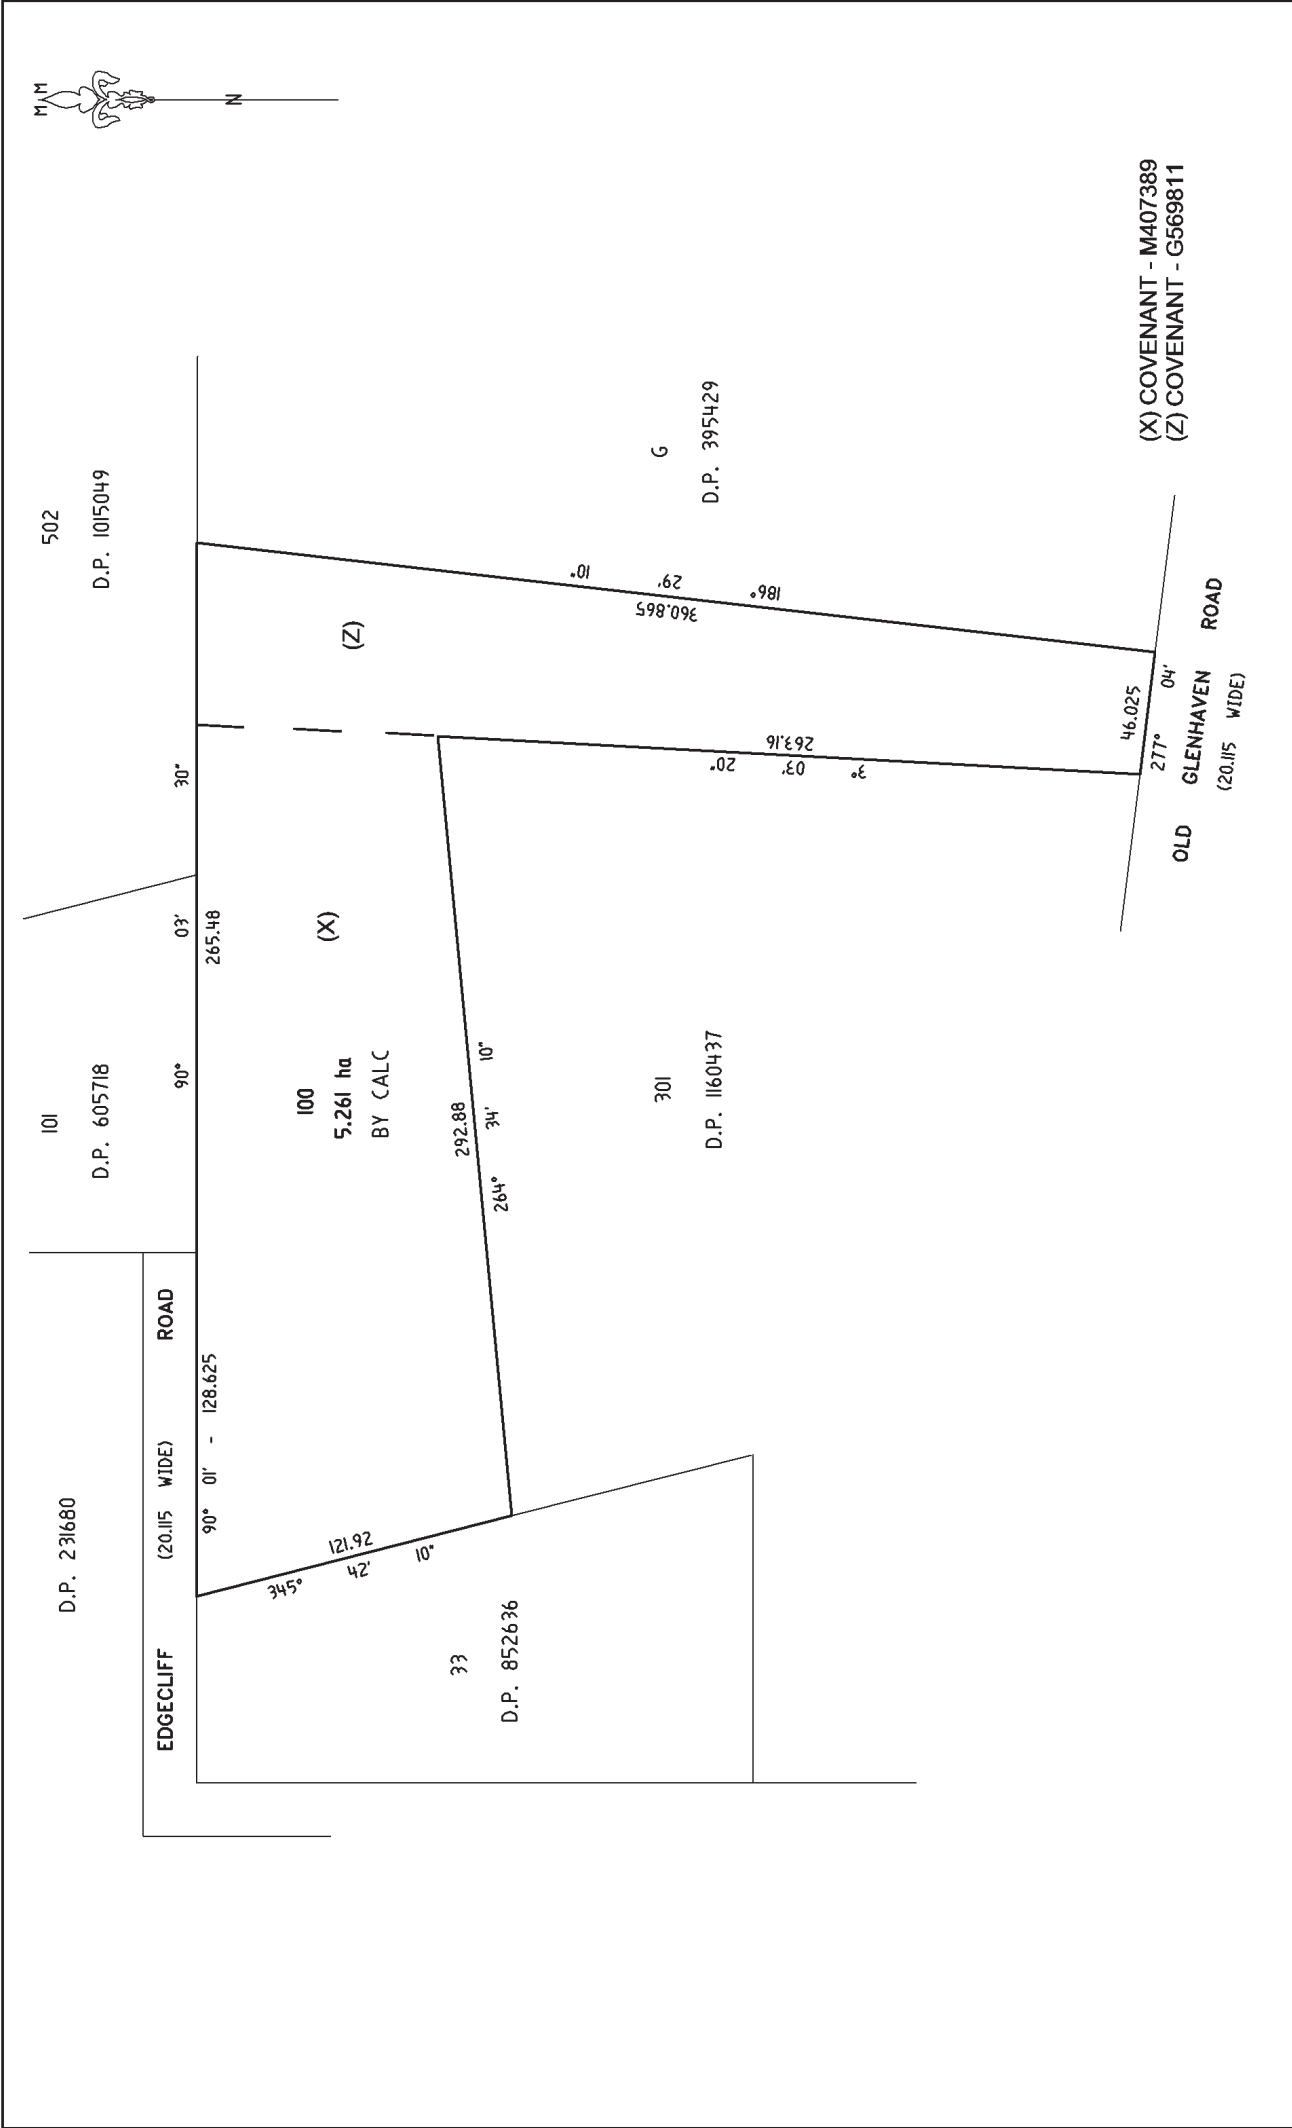

Surveyor : STEPHEN R. THORNE Date of Survey : 17/03/2017 Surveyor's Ref : 4588CONSOL2	PLAN OF CONSOLIDATION OF LOT F IN D.P. 395429 AND LOT 1 IN D.P. 549255	LGA: THE HILLS Locality : GLENHAVEN Subdivision No. : — Lengths are in metres. Reduction Ratio 1:2000	Registered 10.4.2017	DP1230439
---	---	--	-------------------------	-----------

PLAN FORM 6 (2012)

WARNING: Creasing or folding will lead to rejection

ePlan

DEPOSITED PLAN ADMINISTRATION SHEET

Sheet 1 of 2

sheet(s)

Registered:  10.4.2017

Title System: TORRENS

Purpose: CONSOLIDATION

Office Use Only

Office Use Only

DP1230439

PLAN OF CONSOLIDATION OF LOT F
IN DP 395429 AND LOT 1 IN DP 549255

LGA: THE HILLS
Locality: GLENHAVEN
Parish: CASTLE HILL
County: CUMBERLAND

Crown Lands NSW/Western Lands Office Approval

I, (Authorised Officer) in
approving this plan certify that all necessary approvals in regard to the
allocation of the land shown herein have been given.

Signature:

Date:

File Number:

Office:

Subdivision Certificate

I,
*Authorised Person/*General Manager/*Accredited Certifier, certify that
the provisions of s 109J of the *Environmental Planning and
Assessment Act 1979* have been satisfied in relation to the proposed
subdivision, new road or reserve set out herein.

Signature:

Accreditation number:

Consent Authority:

Date of endorsement:

Subdivision Certificate number:

File number:

*Strike through if inapplicable.

Survey Certificate

I, STEPHEN RICHARD THORNE
of 48 MANN STREET GOSFORD NSW 2250 ...
a surveyor registered under the *Surveying and Spatial Information Act
2002*, certify that:

- *~~(a) The land shown in the plan was surveyed in accordance with the
Surveying and Spatial Information Regulation 2012, is accurate
and the survey was completed on~~
- *~~(b) The part of the land shown in the plan (being) was surveyed in
accordance with the *Surveying and Spatial Information Regulation 2012*, is accurate and the survey was completed on , the part not
surveyed was compiled in accordance with that Regulation.~~
- *~~(c) The land shown in this plan was compiled in accordance with the
Surveying and Spatial Information Regulation 2012.~~

Signature  Dated: 17/03/2017

Surveyor ID: 2101

Datum Line:

Type: *Urban/*Rural

The terrain is *Level-Undulating / *Steep-Mountainous.

*Strike through if inapplicable.

*Specify the land actually surveyed or specify any land shown in the plan that
is not the subject of the survey.

Statements of intention to dedicate public roads, public reserves and
drainage reserves.

Plans used in the preparation of ~~survey~~/compilation.

DP 395429 DP 549255

If space is insufficient continue on PLAN FORM 6A

Signatures, Seals and Section 88B Statements should appear on
PLAN FORM 6A

Surveyor's Reference: 4588CONSOL2

