


1 Site Analysis Plan
1: 1000

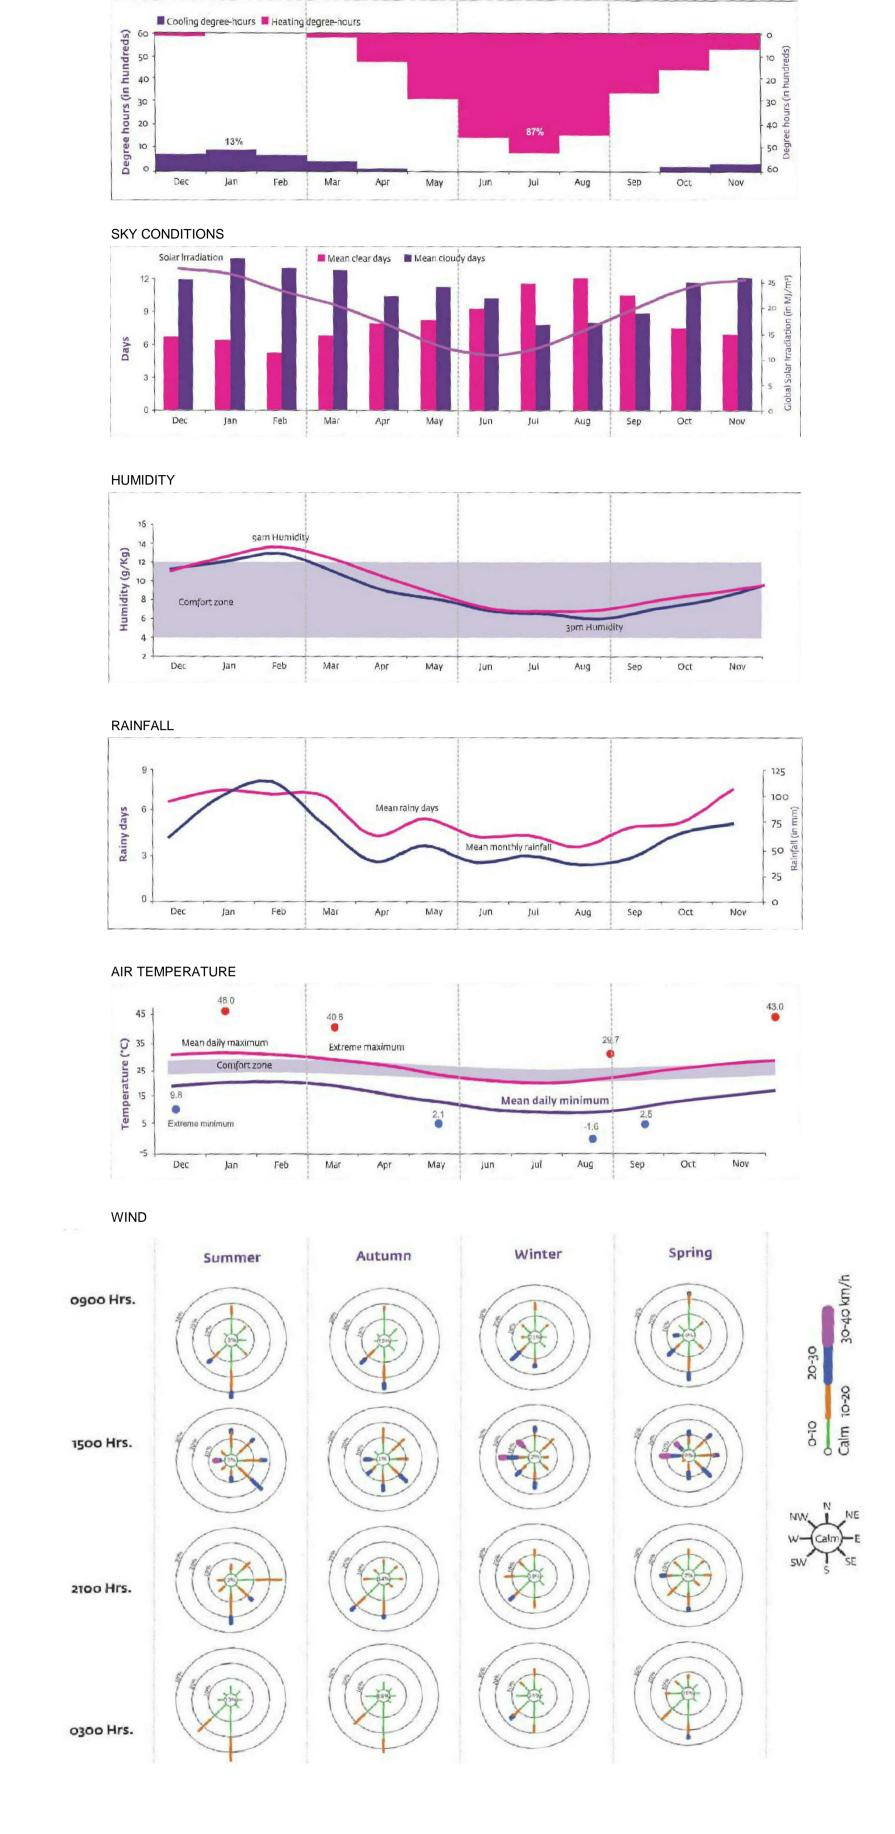

HEATING AND COOLING DEGREE HOURS

Drawing Title SITE ANALYSIS PLAN GLENHAVEN GARDENS 140-146 Glenhaven Road, Glenhaven

Christian Brethren Community Services

Date 21/12/2017 4:29:54 PM Scale 100@A1 or 200@A3

ABN 16 002 247 565