
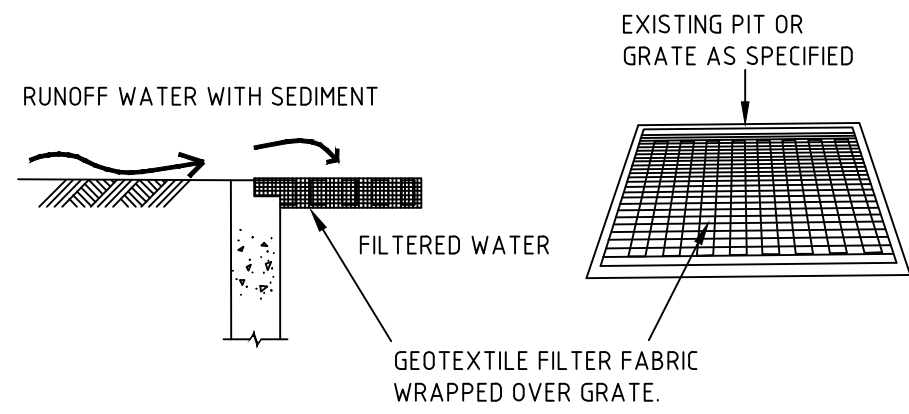
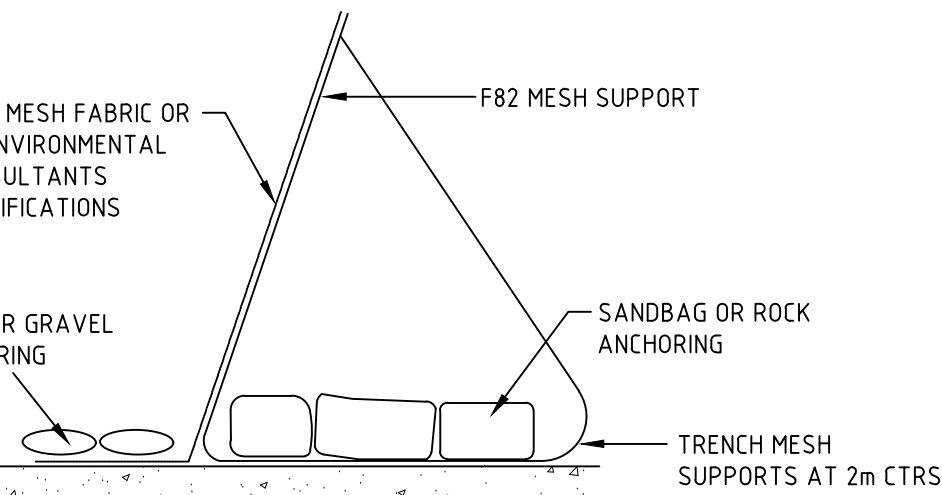
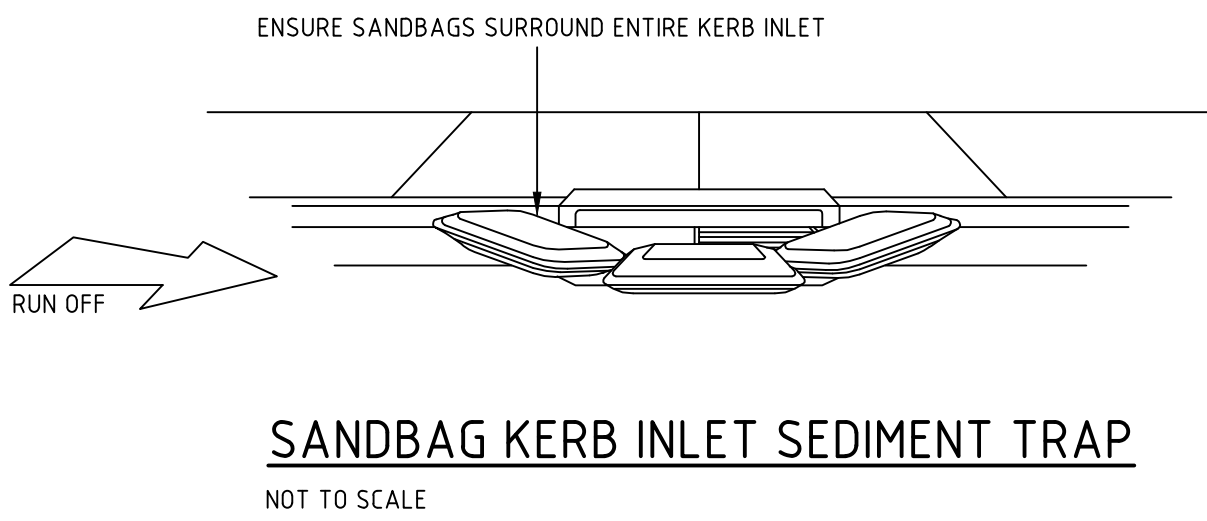
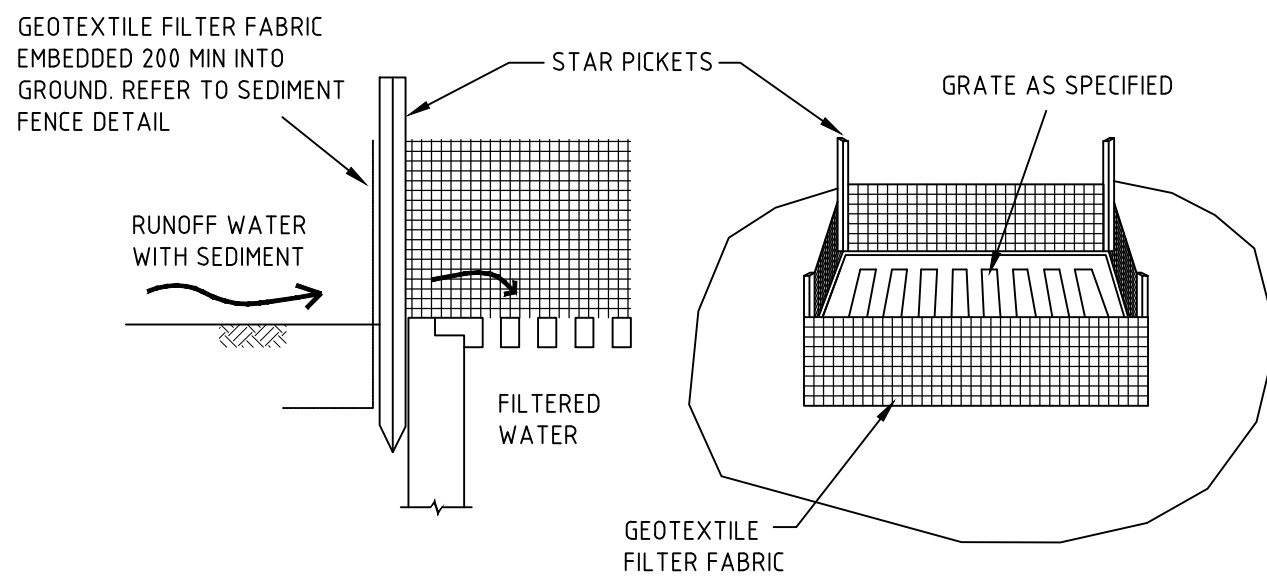
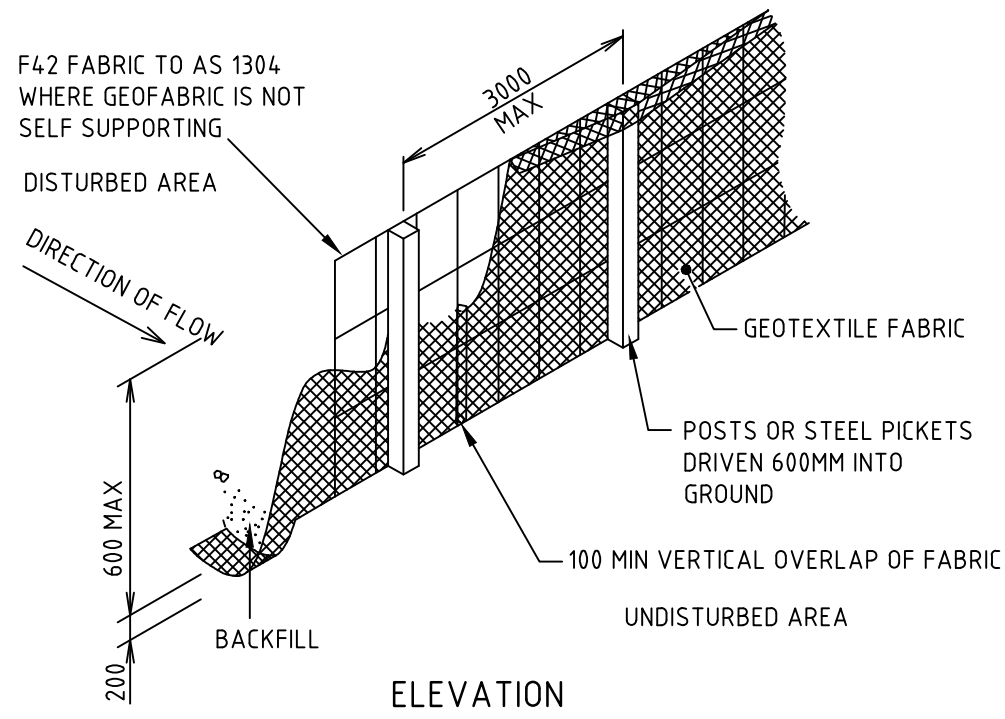
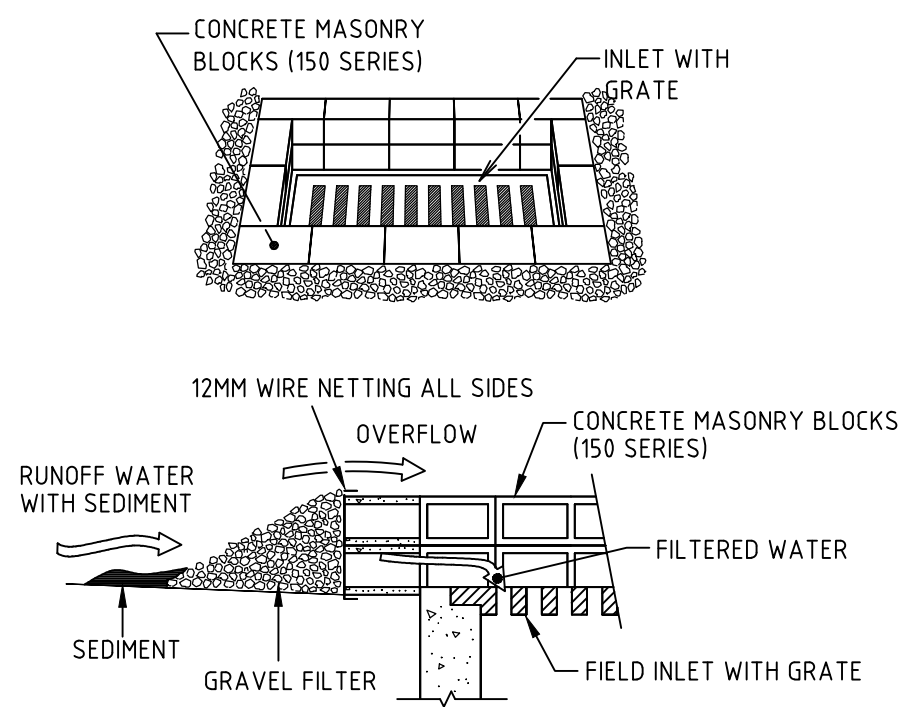
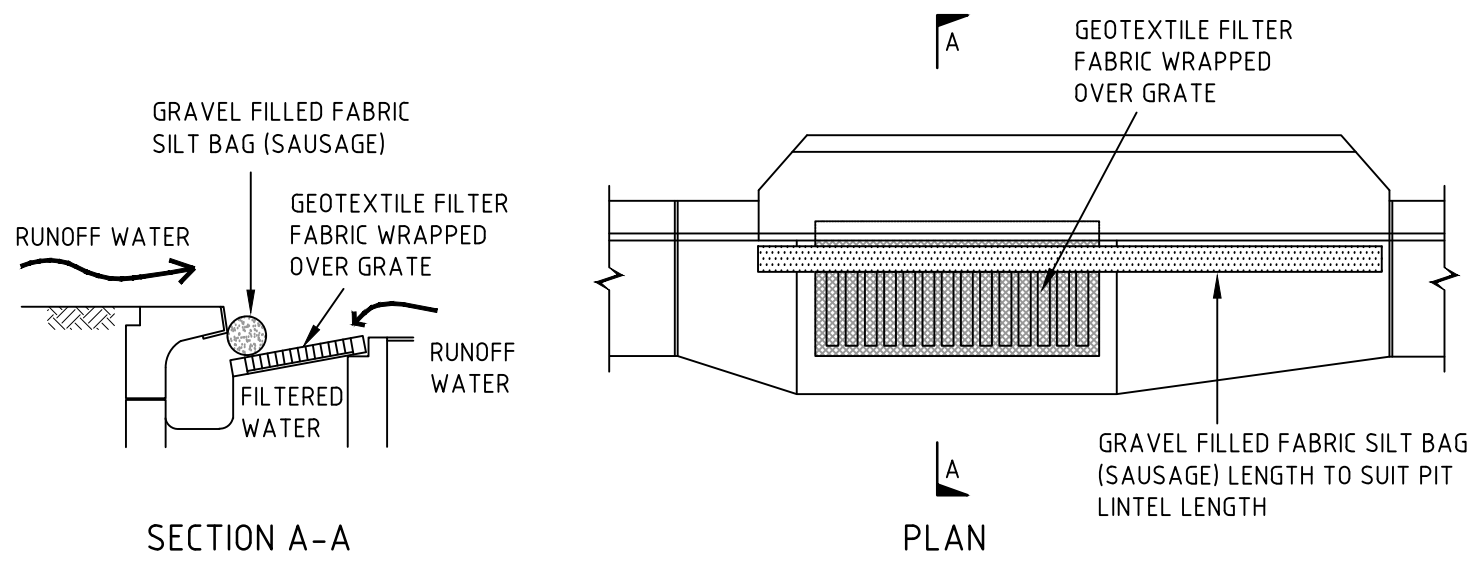
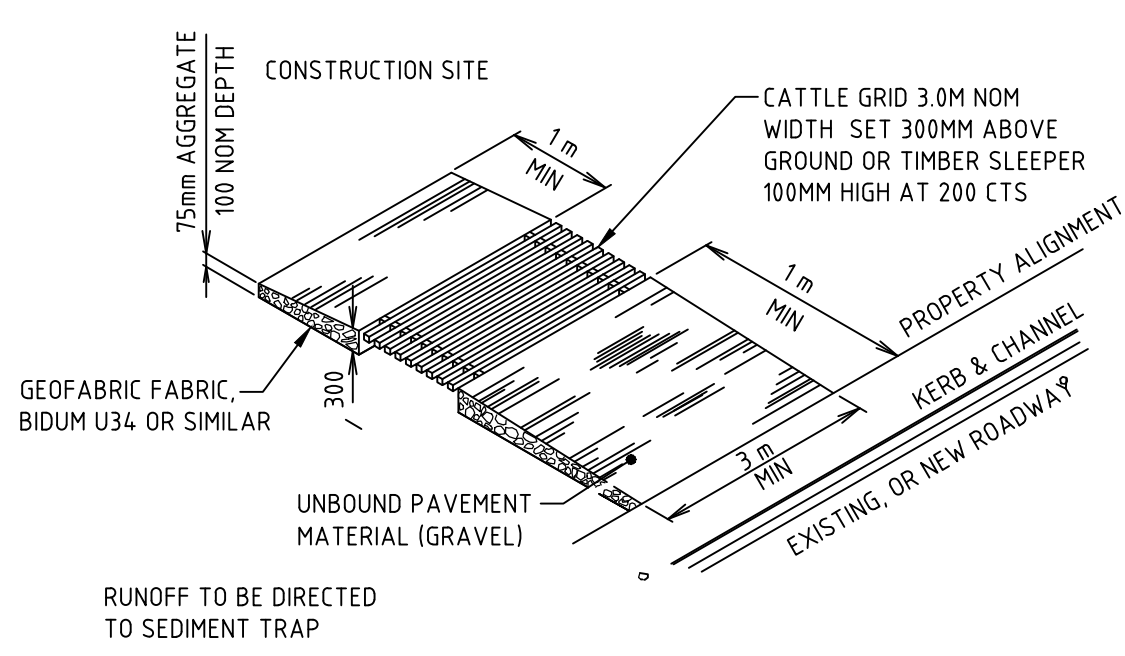


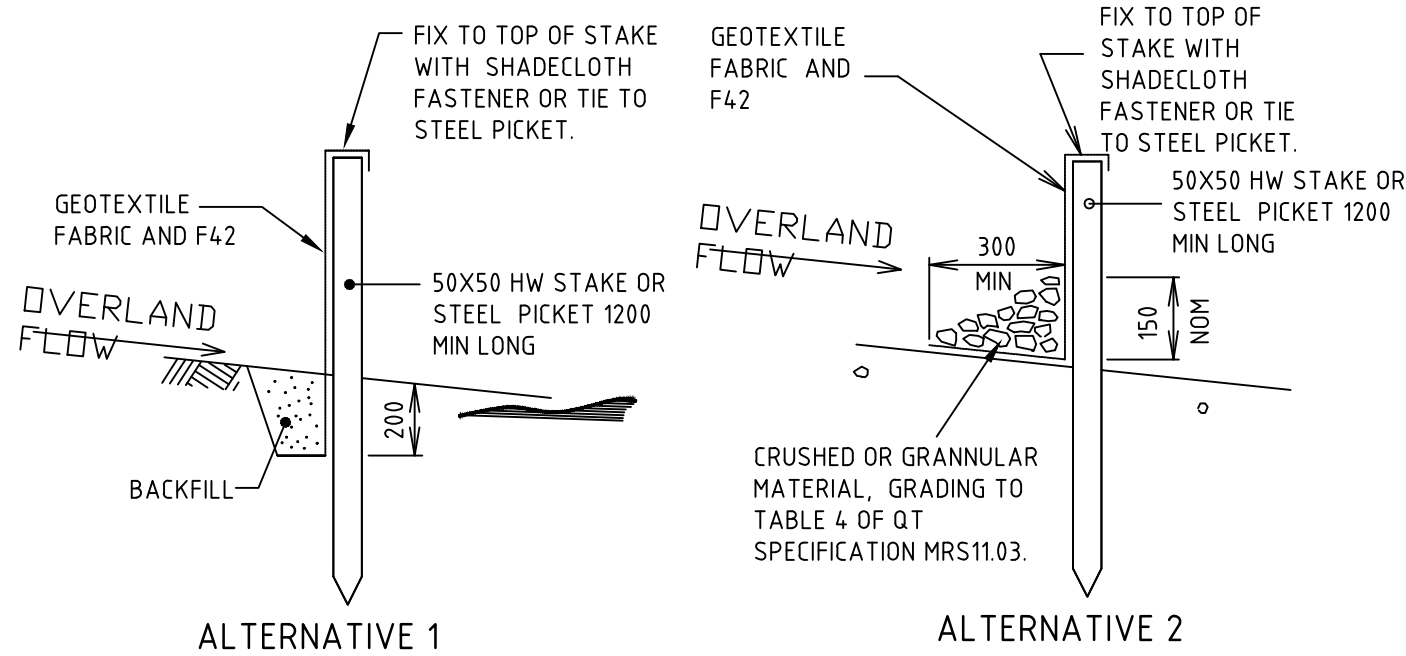

ALTERNATIVE SEDIMENT FENCE NOTES

1. INSTALL THIS TYPE OF SEDIMENT FENCE WHEN USE OF SUPPORT POSTS IS NOT DESIRABLE OR NOT POSSIBLE. SUCH CONDITIONS MIGHT APPLY, FOR EXAMPLE, WHERE APPROVAL IS GRANTED FROM THE APPROPRIATE AUTHORITIES TO PLACE THESE FENCES IN HIGHLY SENSITIVE ESTUARINE AREAS.
2. USE BENT TRENCH MESH TO SUPPORT THE F82 WELDED MESH FACING AS SHOWN ON THE DRAWING ABOVE. ATTACH THE JUTE MESH TO THE WELDED MESH FACING USING UV-RESISTANT CABLE TIES.
3. STABILISE THE WHOLE STRUCTURE WITH SANDBAG OR ROCK ANCHORING OVER THE TRENCH MESH AND THE LEADING EDGE OF THE JUTE MESH. THE ANCHORING SHOULD BE SUFFICIENTLY LARGE TO ENSURE STABILITY OF THE STRUCTURE IN THE DESIGN STORM EVENT, USUALLY THE 10 YEAR EVENT.

COPYRIGHT
These drawings, plans and specifications and the copyright therein are the property of the Bonacci Group and must not be used, reproduced or copied wholly or in part without the written permission of the Bonacci Group.

All rights reserved.

Rev	Description	Date	By	App
P3	ISSUED FOR DISCUSSION	13.08.19	PA	-
P2	ISSUED FOR DA	07.09.18	PA	-
P1	ISSUED FOR DRAFT DA	17.08.18	PA	-

Rev	Description	Date	By	App
-----	-------------	------	----	-----

BONACCI
BONACCI GROUP Pty Ltd
ABN 42 060 332 345
Consulting Engineers, Structural - Civil - Infrastructure
Level 6, 37 York Street, Sydney, NSW 2000 Australia
Tel: +61 2 8247 8400 Fax: +61 2 8247 8444
sydney@bonaccigroup.com
www.bonaccigroup.com

Project Name
CATHOLIC HEALTH CARE
LEWISHAM, NSW

Drawing Title
SEDIMENT AND EROSION
CONTROL DETAILS

DEVELOPMENT APPLICATION

Designed	SK	Project Director Approved	Date	North
Drawn	PA			
Scale		Project Ref	Drawing No	Rev
Date	Nov 2016	20 2175701C	C006	P3
Sheet				