


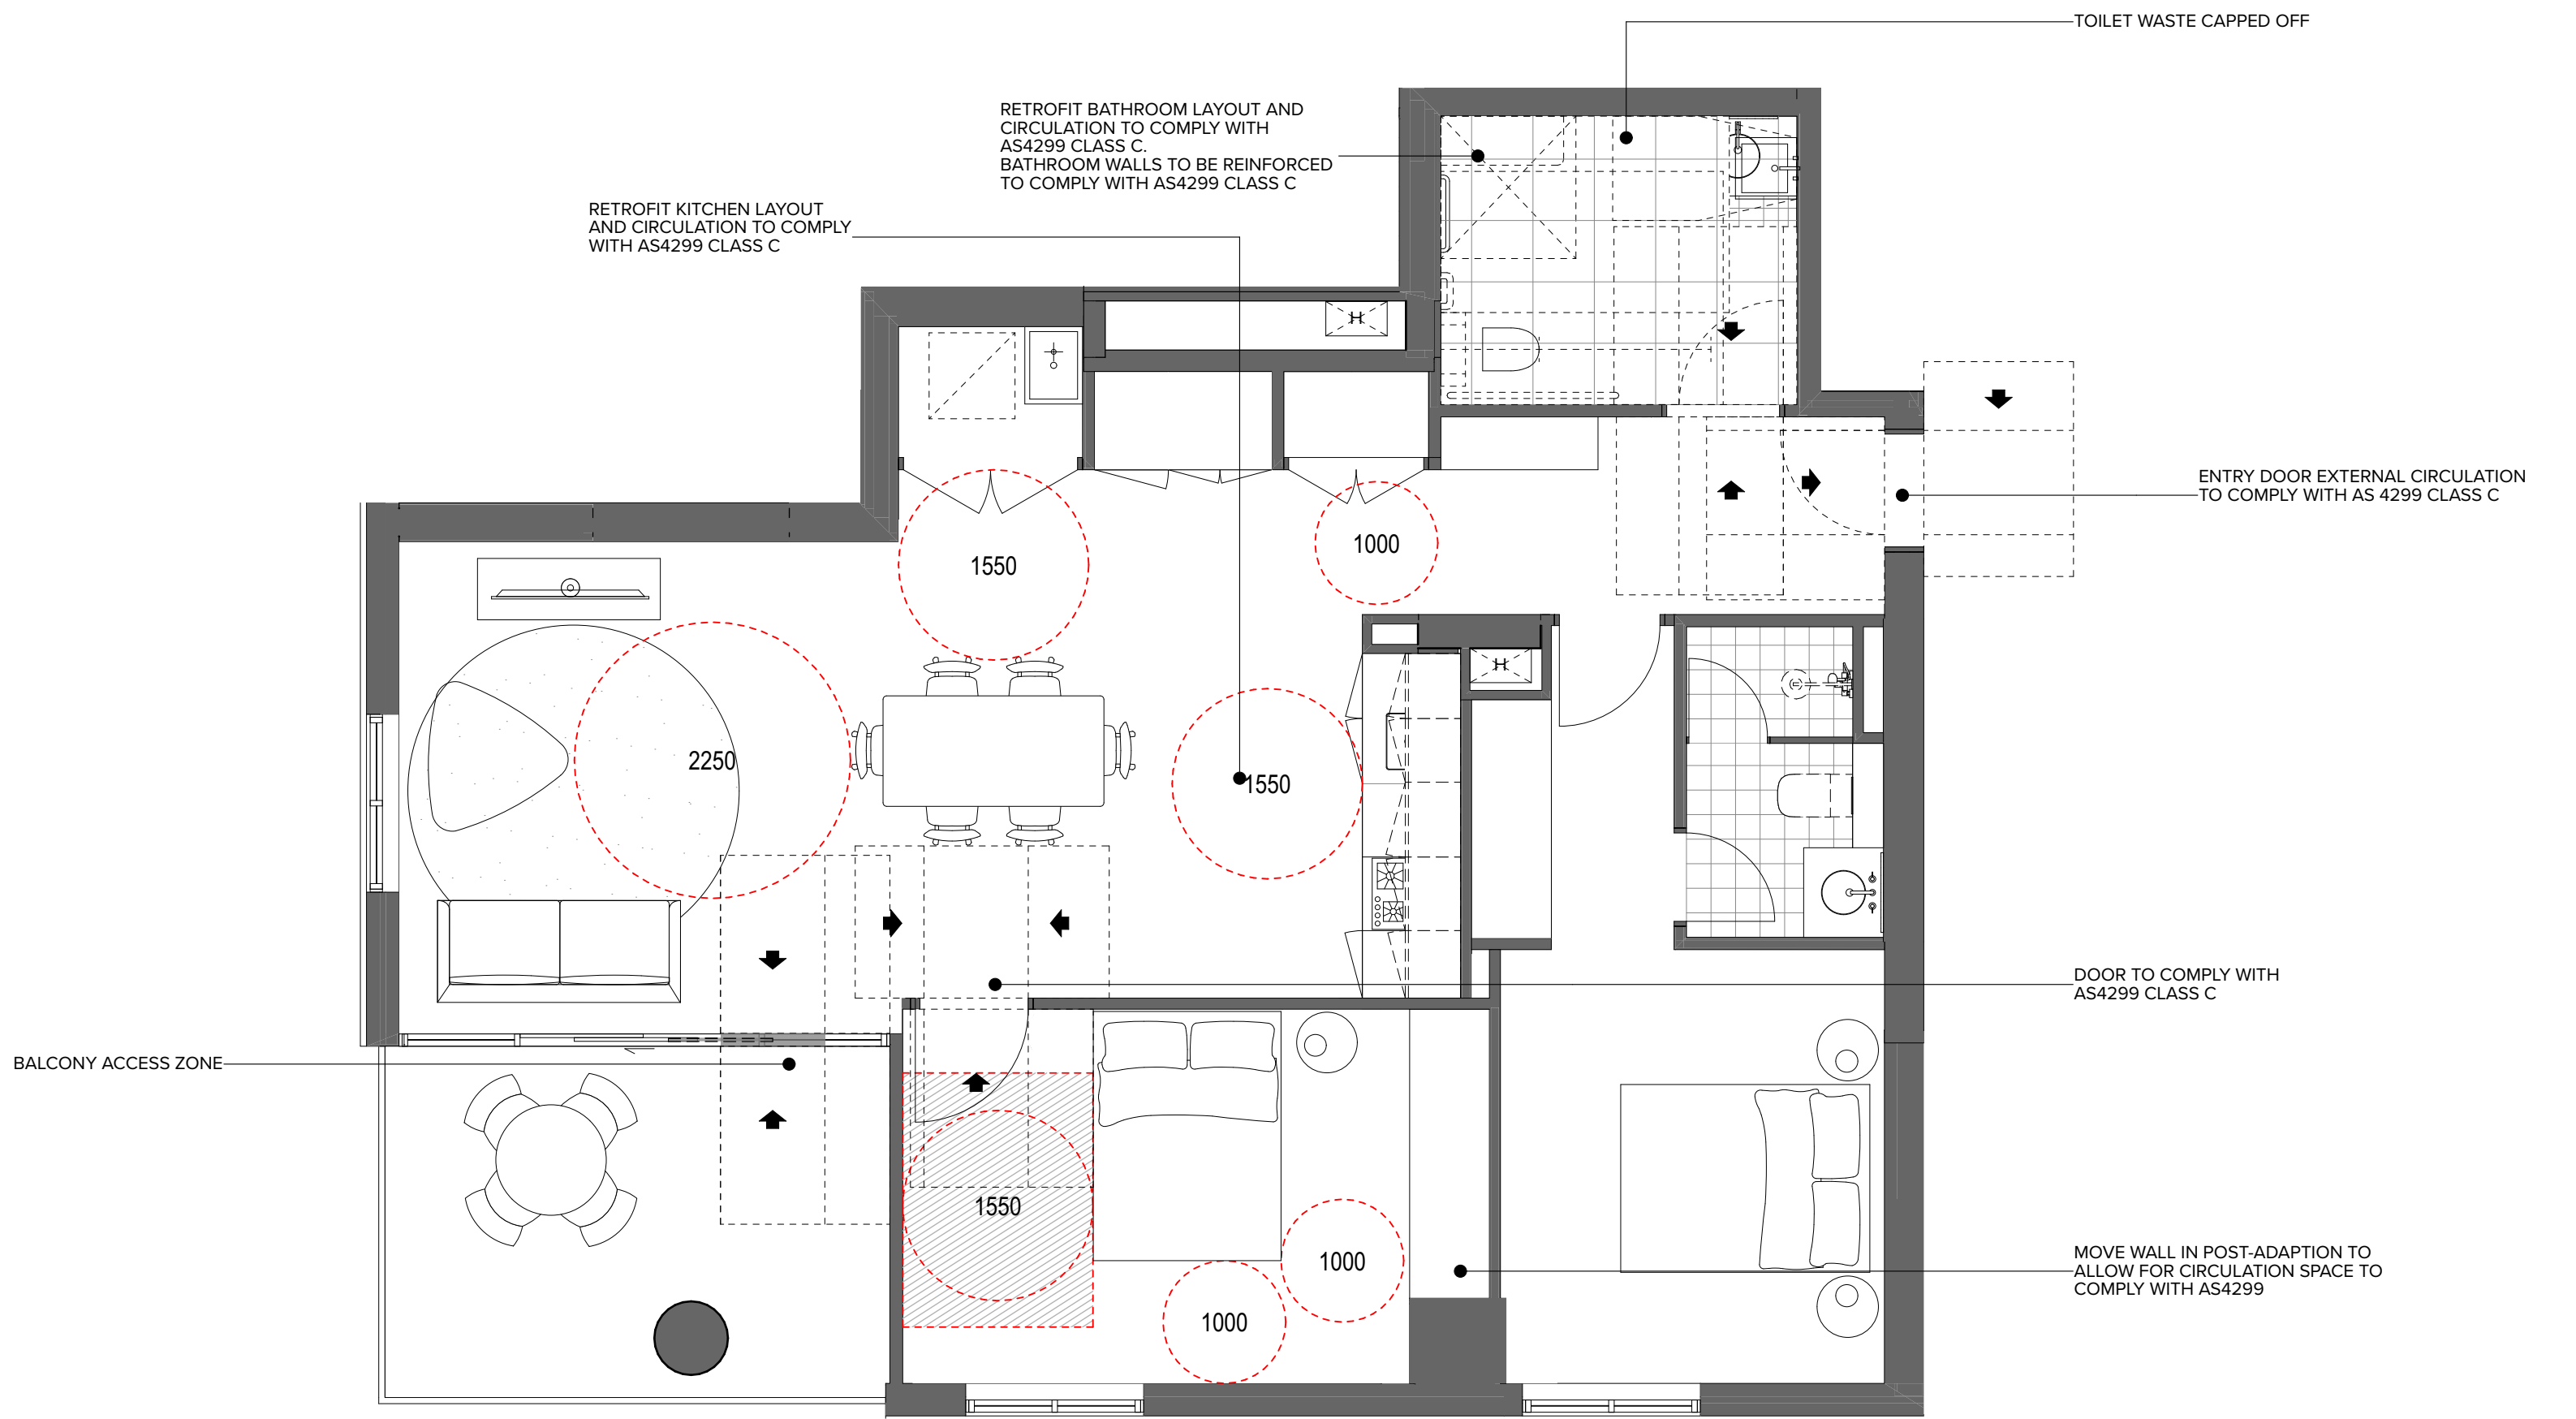

1 Pre-Adaptation 1:50

10 APARTMENTS:

5.2.02
5.3.02
5.4.02
5.5.02
5.6.02
5.7.02
5.8.02
5.9.02
5.10.02
5.11.02



2 Post-Adaptation 1:50

NOTES
THIS DRAWING IS COPYRIGHT © OF TURNER. NO REPRODUCTION WITHOUT PERMISSION. UNLESS NOTED OTHERWISE THIS DRAWING IS NOT FOR CONSTRUCTION. ALL DIMENSIONS AND LEVELS ARE TO BE CHECKED ON SITE PRIOR TO THE COMMENCEMENT OF WORK. INFORM TURNER OF ANY DISCREPANCIES FOR CLARIFICATION BEFORE PROCEEDING WITH WORK. DRAWINGS ARE NOT TO BE SCALED. USE ONLY FIGURED DIMENSIONS REFER TO CONSULTANT DOCUMENTATION FOR FURTHER INFORMATION.

CLIENT
Toga Wicks Park Developments Pty Ltd
Level 5, 45 Jones Street Ultimo NSW 2007

Rev	Date	Approved by	Revision Notes
1	07.02.19	JF	DA ISSUE
2	12.02.19	JF	DA ISSUE
3	11.11.19	CA	DA RESUBMISSION

Project Title
182 - 198 Victoria Road and
28 - 30 Faversham St Marrickville

Drawing Title
Adaptable Apartment Plans
Adaptable Apartment Plans

Scale
1:50 @A1, 50% @A3
For Information
Project No.
18041
Dwg No.
A-DA-150
Drawn by
TURNER
Rev
3
North

TURNER


Level 7 ONE Oxford Street
Sydney NSW 2010
AUSTRALIA
T +61 2 8668 0000
F +61 2 8668 0088
turnerstudio.com.au



1 Pre-Adaptation 1:50

11 APARTMENTS:

- 4.1.04
- 4.2.04
- 4.3.04
- 4.4.04
- 4.5.04
- 4.6.04
- 4.7.04
- 4.8.04
- 4.9.04
- 4.10.04
- 4.11.04

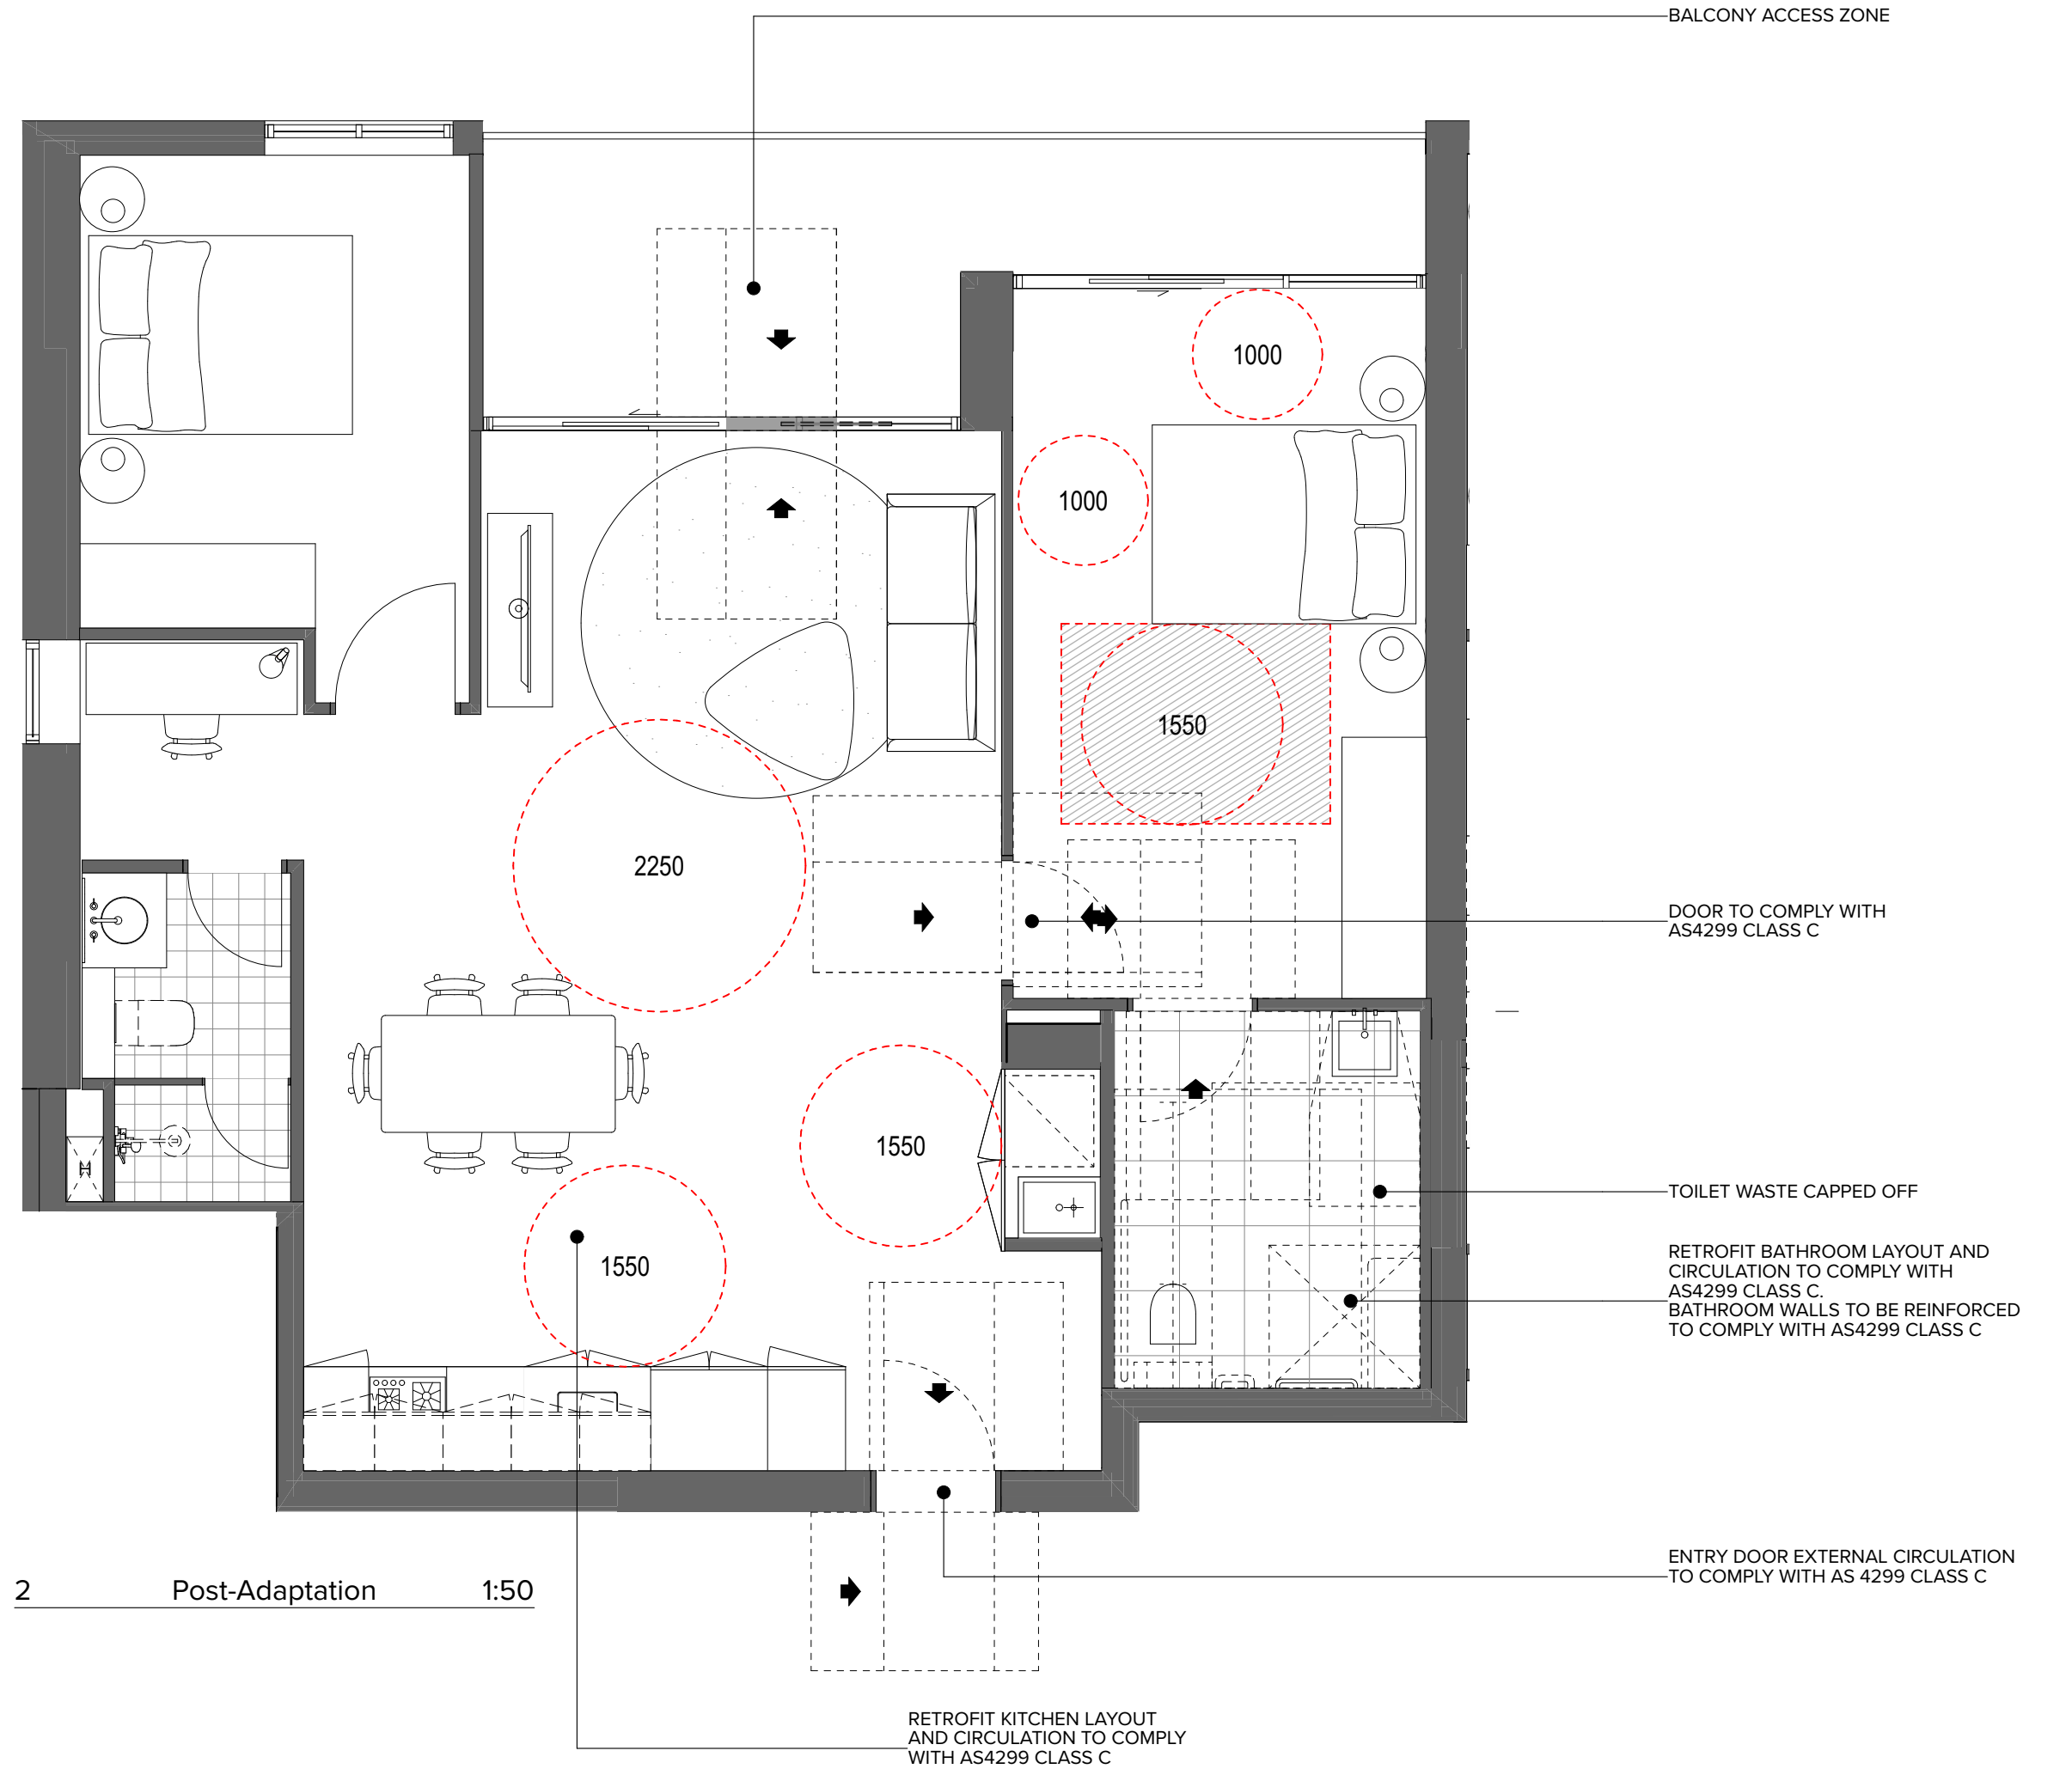

2 Post-Adaptation 1:50

NOTES
THIS DRAWING IS COPYRIGHT © OF TURNER. NO REPRODUCTION WITHOUT PERMISSION. UNLESS NOTED OTHERWISE THIS DRAWING IS NOT FOR CONSTRUCTION. ALL DIMENSIONS AND LEVELS ARE TO BE CHECKED ON SITE PRIOR TO THE COMMENCEMENT OF WORK. BEFORE TURNER OF ANY DISCREPANCIES FOR CLARIFICATION BEFORE PROCEEDING WITH WORK. DRAWINGS ARE NOT TO BE SCALED. USE ONLY FIGURED DIMENSIONS REFER TO CONSULTANT DOCUMENTATION FOR FURTHER INFORMATION.

CLIENT
Toga Wicks Park Developments Pty Ltd
Level 5, 45 Jones Street Ultimo NSW 2007

Rev	Date	Approved by	Revision Notes
1	07.02.19	JF	DA ISSUE
2	12.02.19	JF	DA ISSUE
3	11.11.19	CA	DA RESUBMISSION


Project Title
182 - 198 Victoria Road and
28 - 30 Faversham St Marrickville

Drawing Title
Adaptable Apartment Plans
Adaptable Apartment Plans

Scale
1:50 @A1, 50% @A3
For Information
Project No.
18041
Dwg No.
A-DA-151
Drawn by
TURNER
Rev
3
North

TURNER

Level 7 ONE Oxford Street
Darlinghurst NSW 2010
AUSTRALIA
T +61 2 8668 0000
F +61 2 8668 0088
turnerstudio.com.au

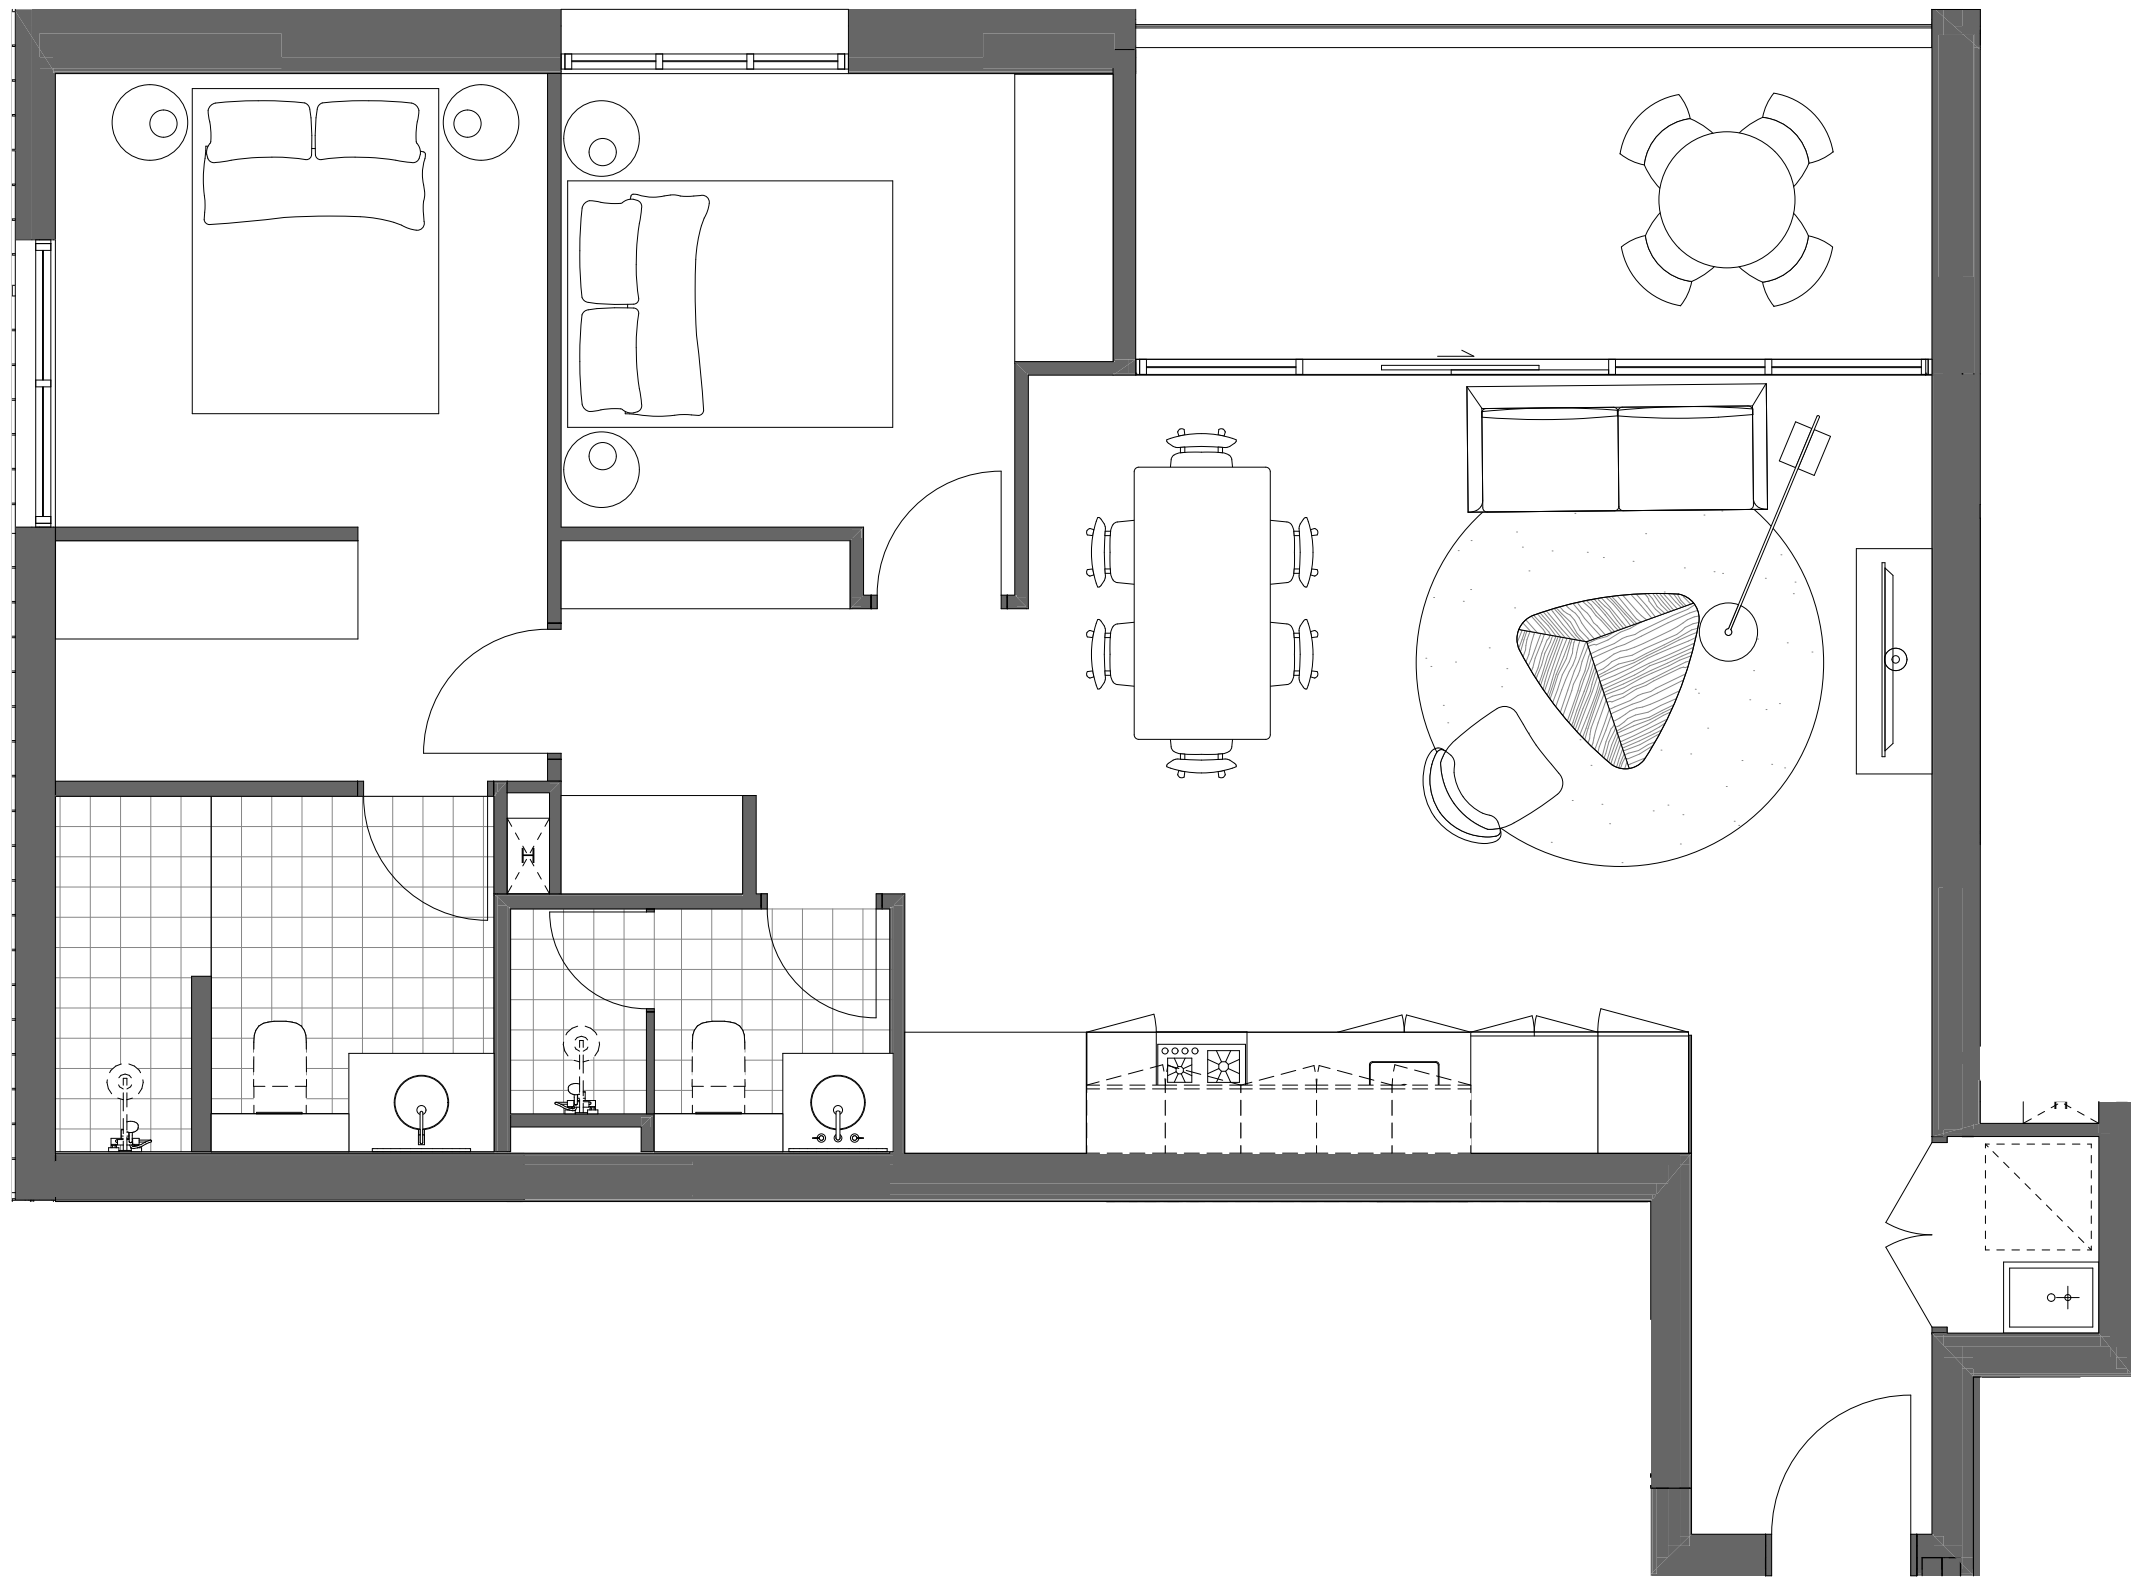


1 Pre-Adaptation 1:50

5 APARTMENTS

- 2.1.04
- 2.2.04
- 2.3.04
- 2.4.04
- 2.5.04

BALCONY ACCESS ZONE

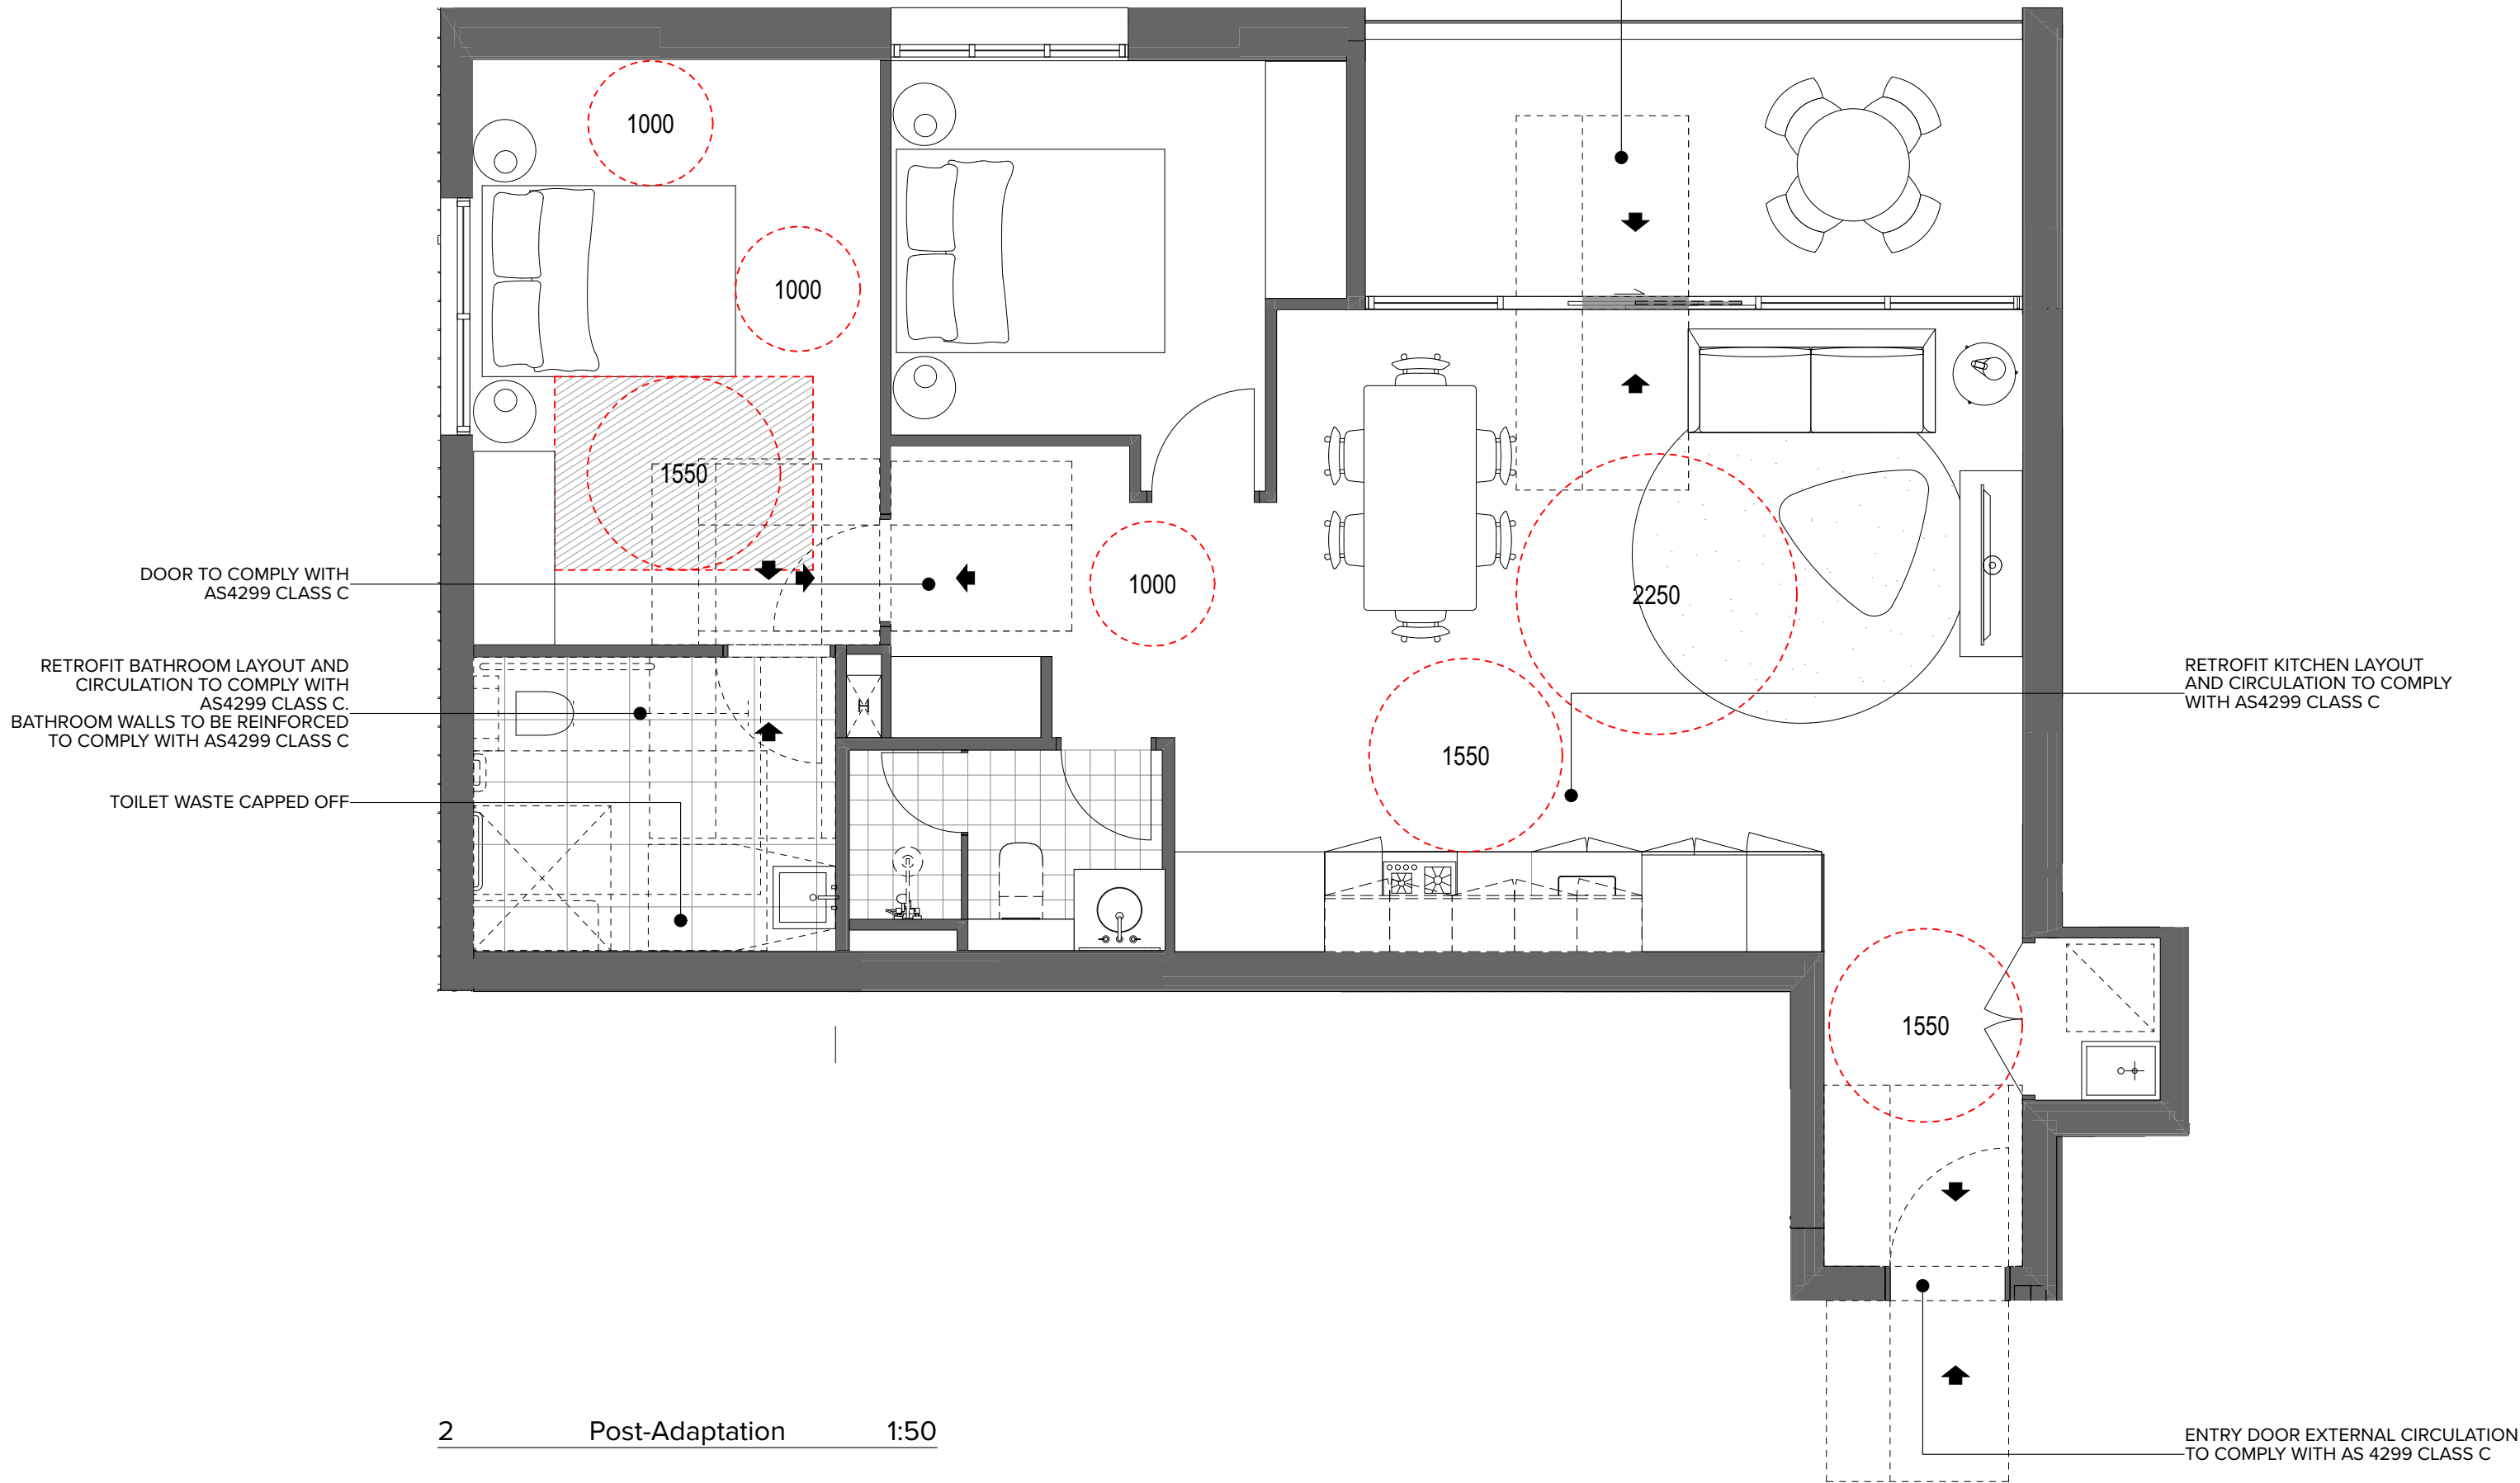

2 Post-Adaptation 1:50

NOTES
THIS DRAWING IS COPYRIGHT © OF TURNER. NO REPRODUCTION WITHOUT PERMISSION. UNLESS NOTED OTHERWISE THIS DRAWING IS NOT FOR CONSTRUCTION. ALL DIMENSIONS AND LEVELS ARE TO BE CHECKED ON SITE PRIOR TO THE COMMENCEMENT OF WORK. INFORM TURNER OF ANY DISCREPANCIES FOR CLARIFICATION BEFORE PROCEEDING WITH WORK. DRAWINGS ARE NOT TO BE SCALED. USE ONLY FIGURED DIMENSIONS REFER TO CONSULTANT DOCUMENTATION FOR FURTHER INFORMATION.

CLIENT
Toga Wicks Park Developments Pty Ltd
Level 5, 45 Jones Street Ultimo NSW 2007

Rev	Date	Approved by	Revision Notes
1	07.02.19	JF	DA ISSUE
2	12.02.19	JF	DA ISSUE
3	11.11.19	CA	DA RESUBMISSION


Project Title
182 - 198 Victoria Road and
28 - 30 Faversham St Marrickville

Drawing Title
Adaptable Apartment Plans
Adaptable Apartment Plans

Scale
1:50 @A1, 50% @A3
Status
For Information
Project No.
18041
Dwg No.
A-DA-152
Drawn by
TURNER
Rev
3
North

TURNER


Level 7 ONE Oxford Street
Darlinghurst NSW 2010
AUSTRALIA
T +61 2 8668 0000
F +61 2 8668 0068
turnerstudio.com.au

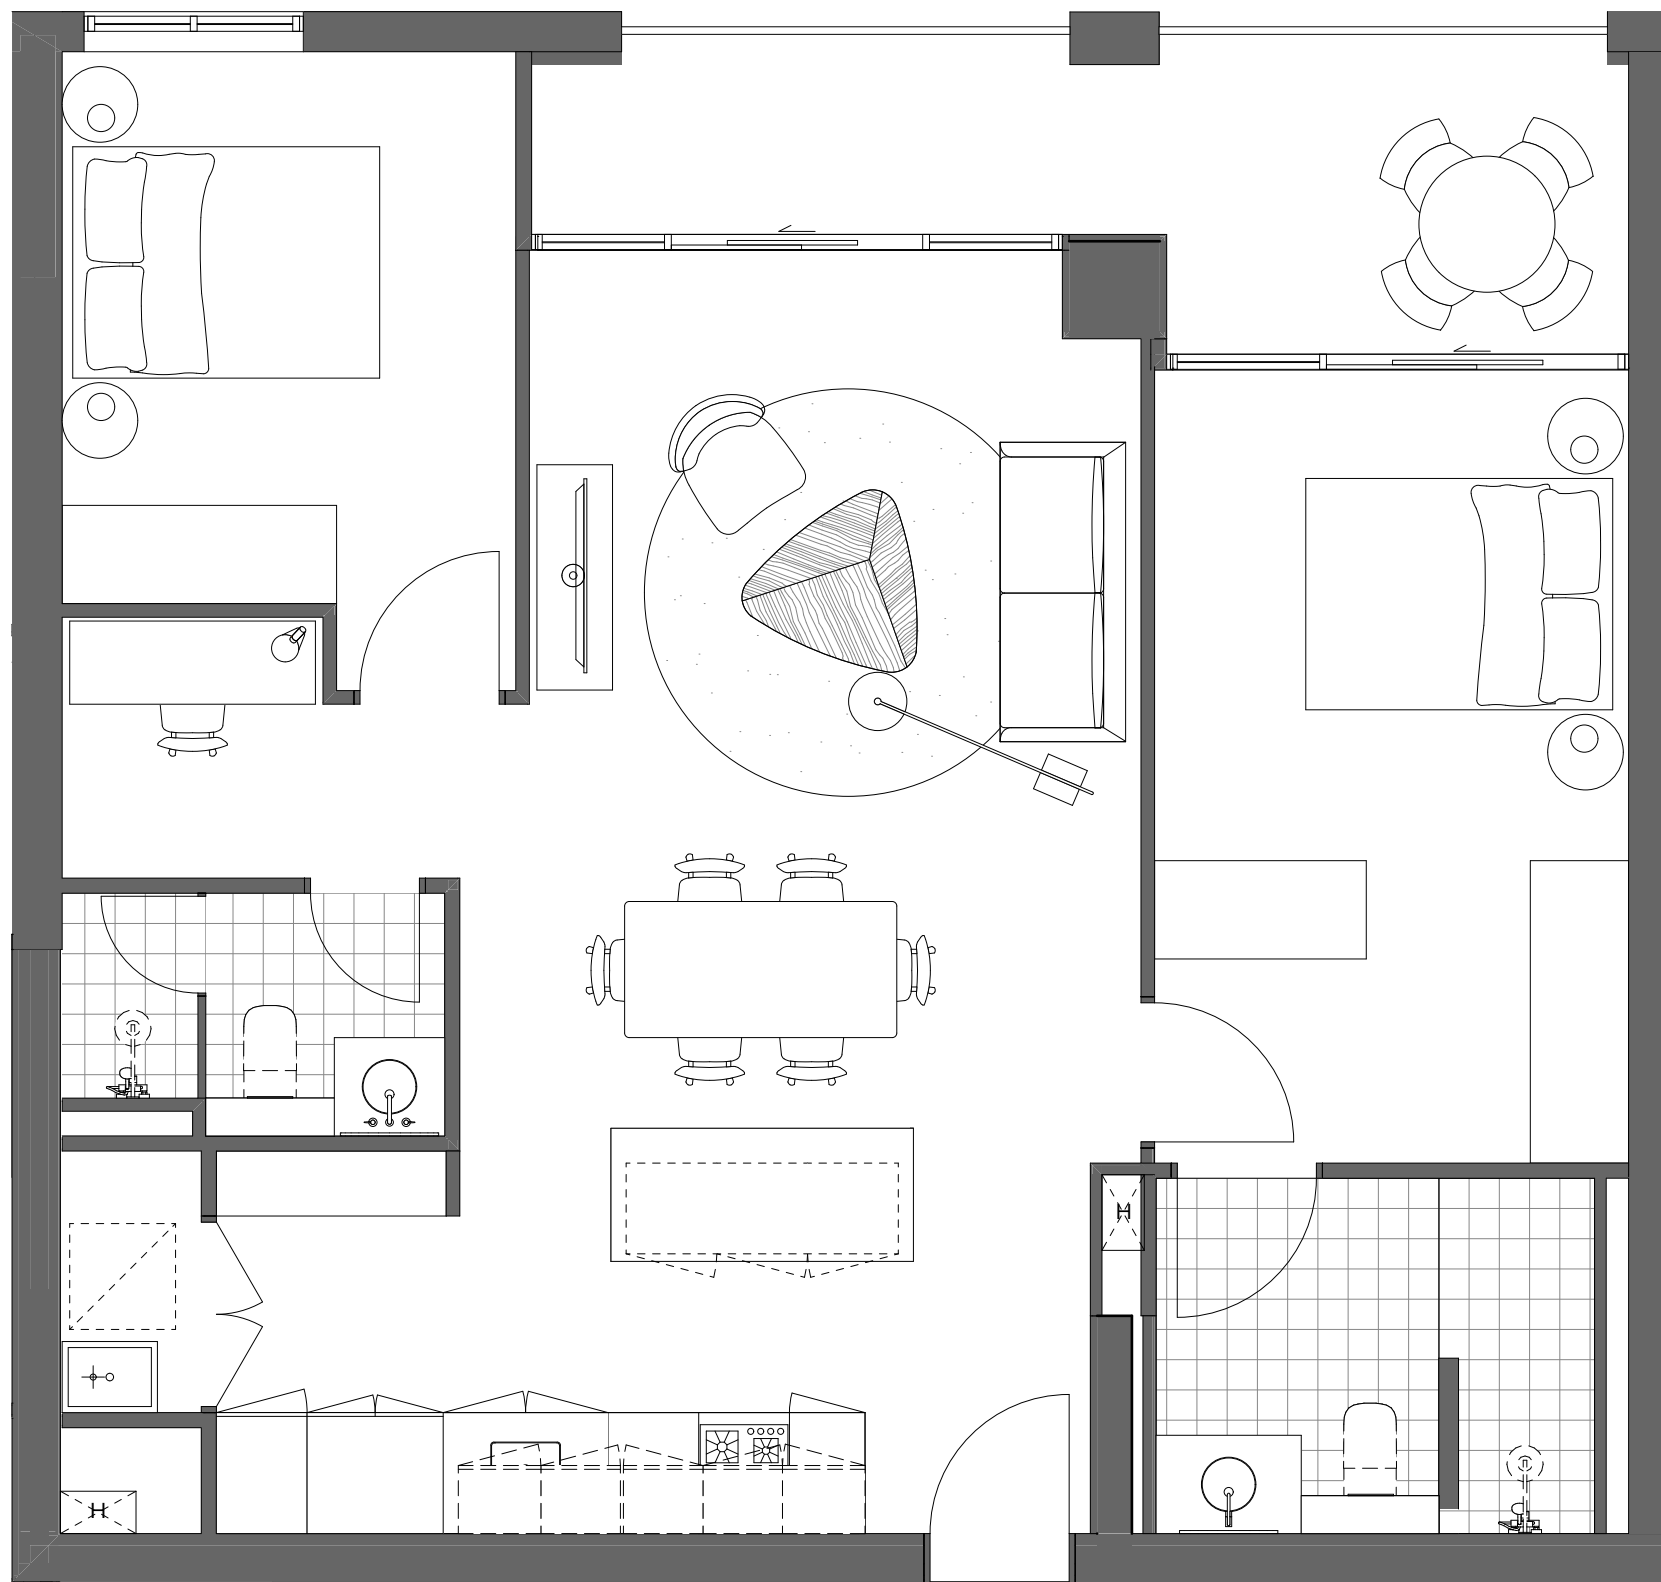

1 Pre-Adaptation 1:50

8 APARTMENTS

3.7.05
3.7.08
3.8.05
3.8.08
3.9.05
3.9.08
3.10.05
3.10.08

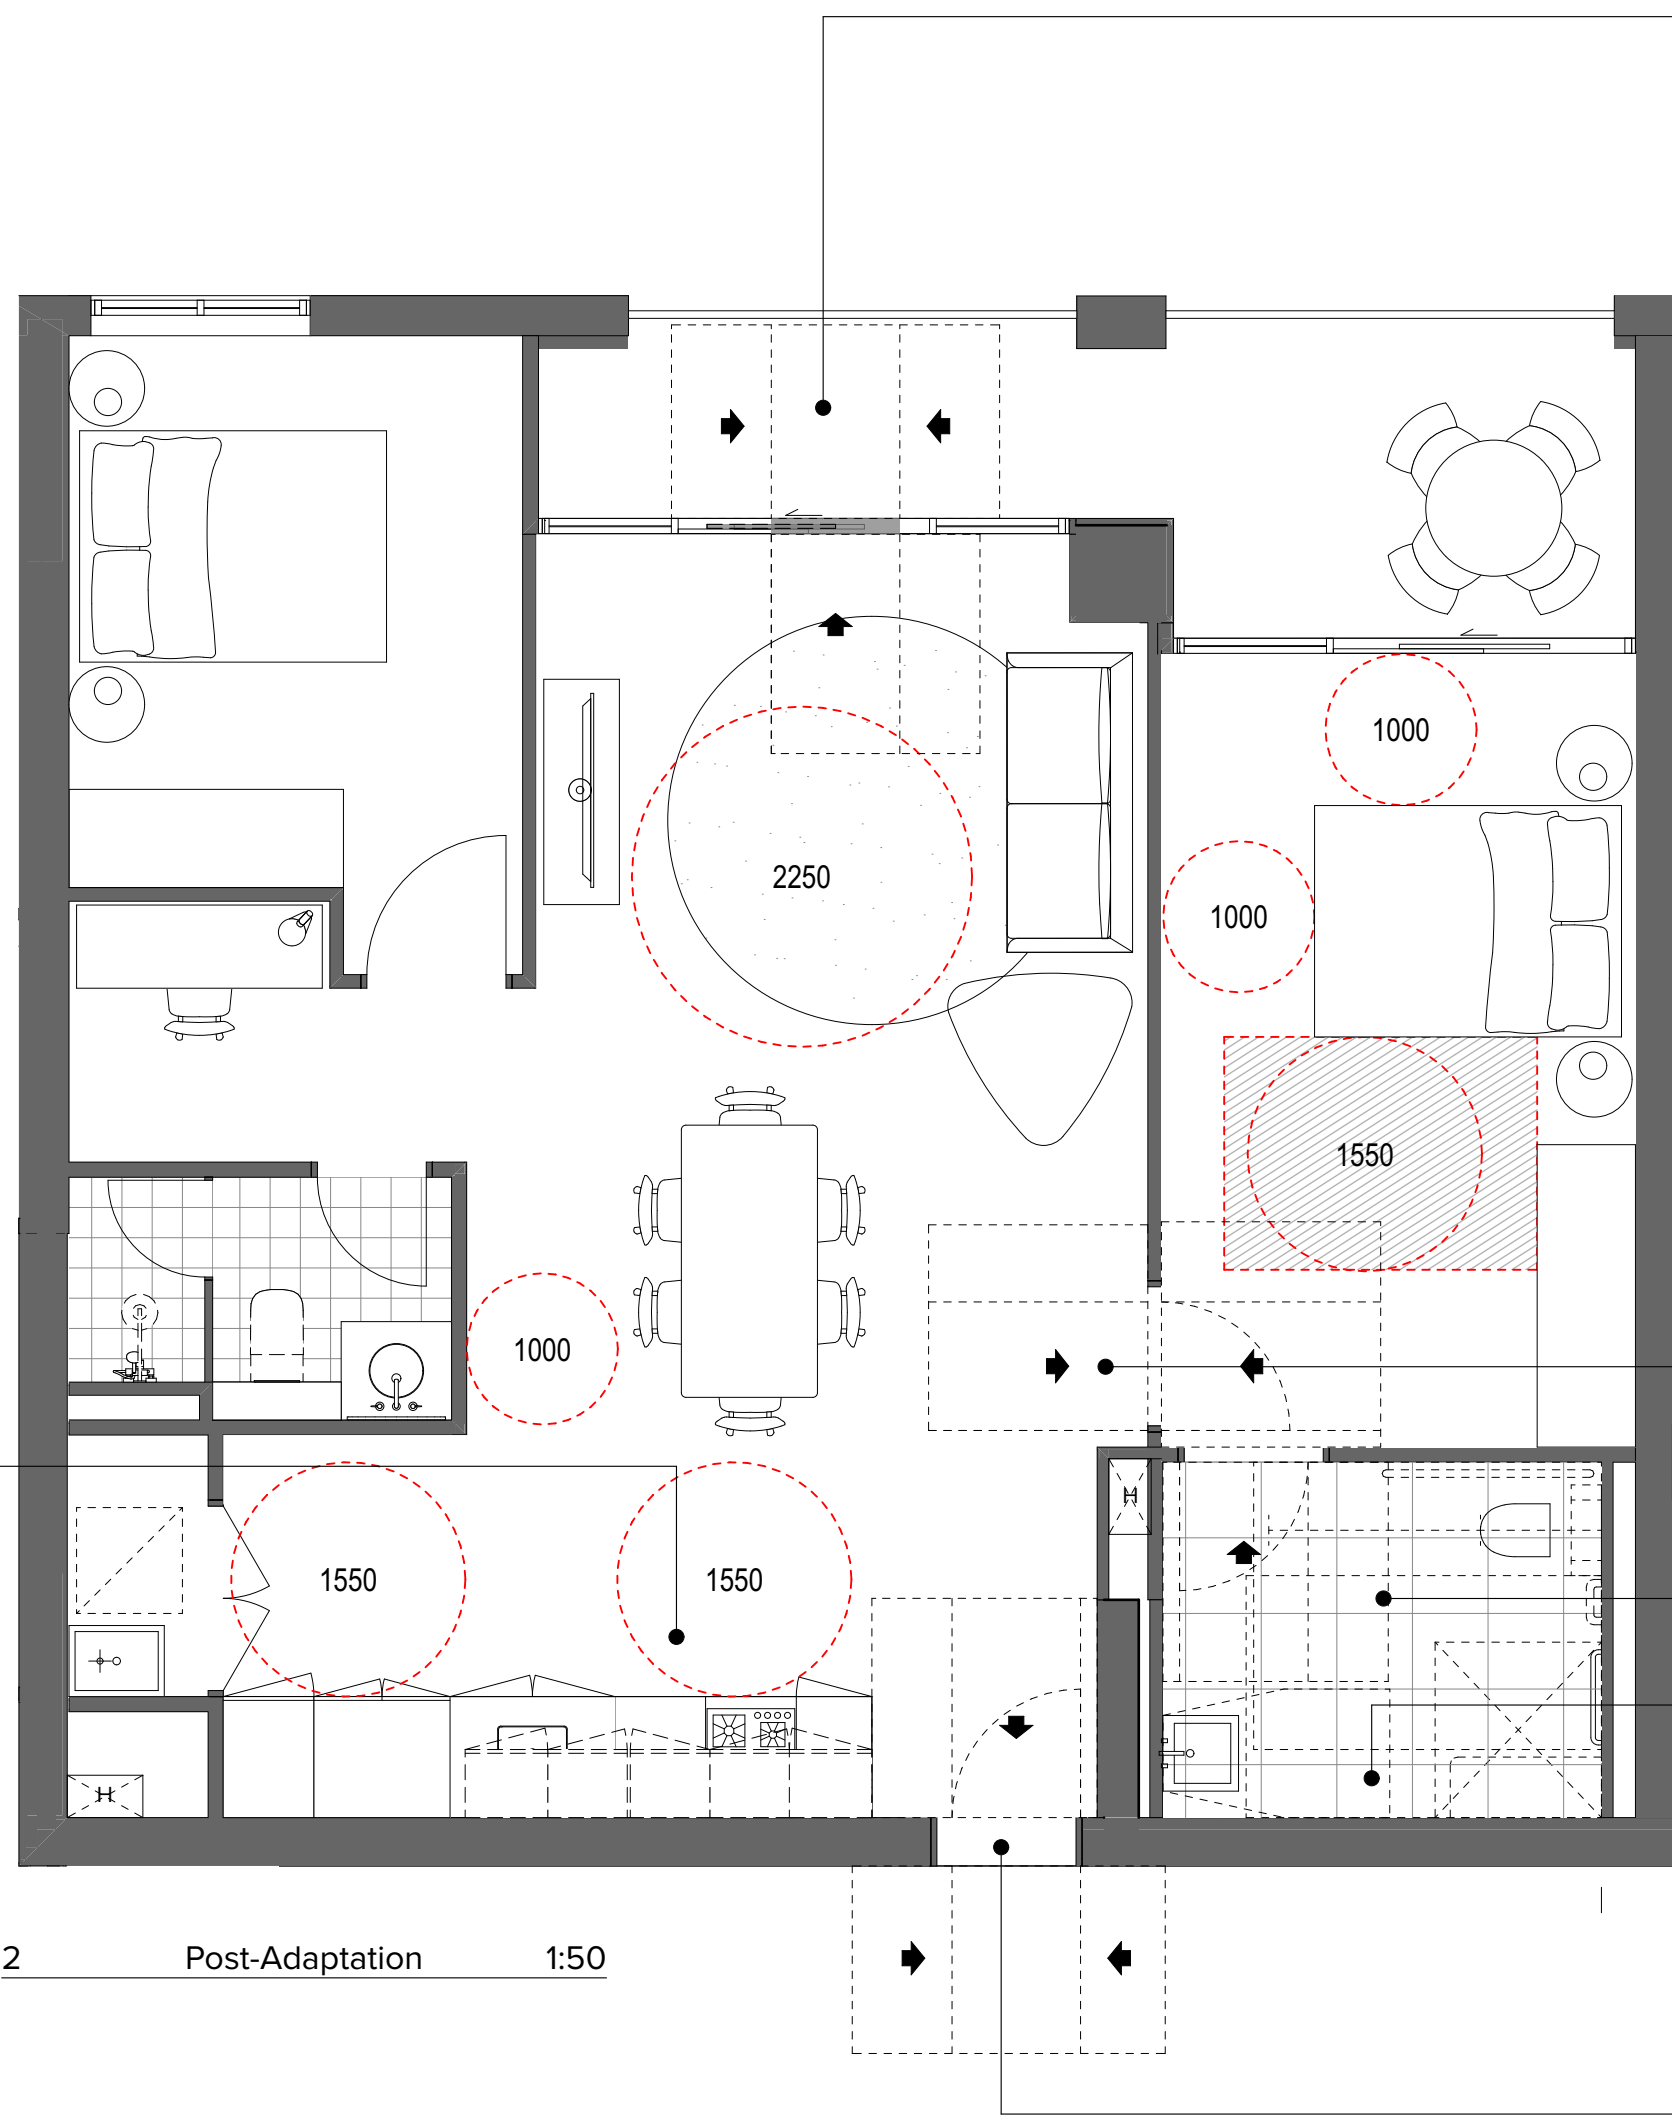

2 Post-Adaptation 1:50

RETROFIT KITCHEN LAYOUT
AND CIRCULATION TO COMPLY
WITH AS4299 CLASS C

DOOR TO COMPLY WITH
AS4299 CLASS C

RETROFIT BATHROOM LAYOUT AND
CIRCULATION TO COMPLY WITH
AS4299 CLASS C
BATHROOM WALLS TO BE REINFORCED
TO COMPLY WITH AS4299 CLASS C

TOILET WASTE CAPPED OFF

ENTRY DOOR EXTERNAL CIRCULATION
TO COMPLY WITH AS 4299 CLASS C

NOTES
THIS DRAWING IS COPYRIGHT © OF TURNER. NO REPRODUCTION WITHOUT PERMISSION. UNLESS NOTED OTHERWISE THIS DRAWING
IS NOT FOR CONSTRUCTION. ALL DIMENSIONS AND LEVELS ARE TO BE CHECKED ON SITE PRIOR TO THE COMMENCEMENT OF WORK.
INFORM TURNER OF ANY DISCREPANCIES FOR CLARIFICATION BEFORE PROCEEDING WITH WORK. DRAWINGS ARE NOT TO BE
SCALED. USE ONLY FIGURED DIMENSIONS REFER TO CONSULTANT DOCUMENTATION FOR FURTHER INFORMATION.

CLIENT
Toga Wicks Park Developments Pty Ltd
Level 5, 45 Jones Street Ultimo NSW 2007

Rev	Date	Approved by	Revision Notes
1	07.02.19	JF	DA ISSUE
2	12.02.19	JF	DA ISSUE
3	11.11.19	CA	DA RESUBMISSION


Project Title
182 - 198 Victoria Road and
28 - 30 Faversham St Marrickville

Drawing Title
Adaptable Apartment Plans
Adaptable Apartment Plans

Scale
1:50 @A1, 50% @A3
Status
For Information
Project No.
18041
Dwg No.
A-DA-153
Drawn by
TURNER
Rev
3

TURNER


Level 7 ONE Oxford Street
Darlinghurst NSW 2010
AUSTRALIA
T +61 2 8668 0000
F +61 2 8668 0088
turnerstudio.com.au

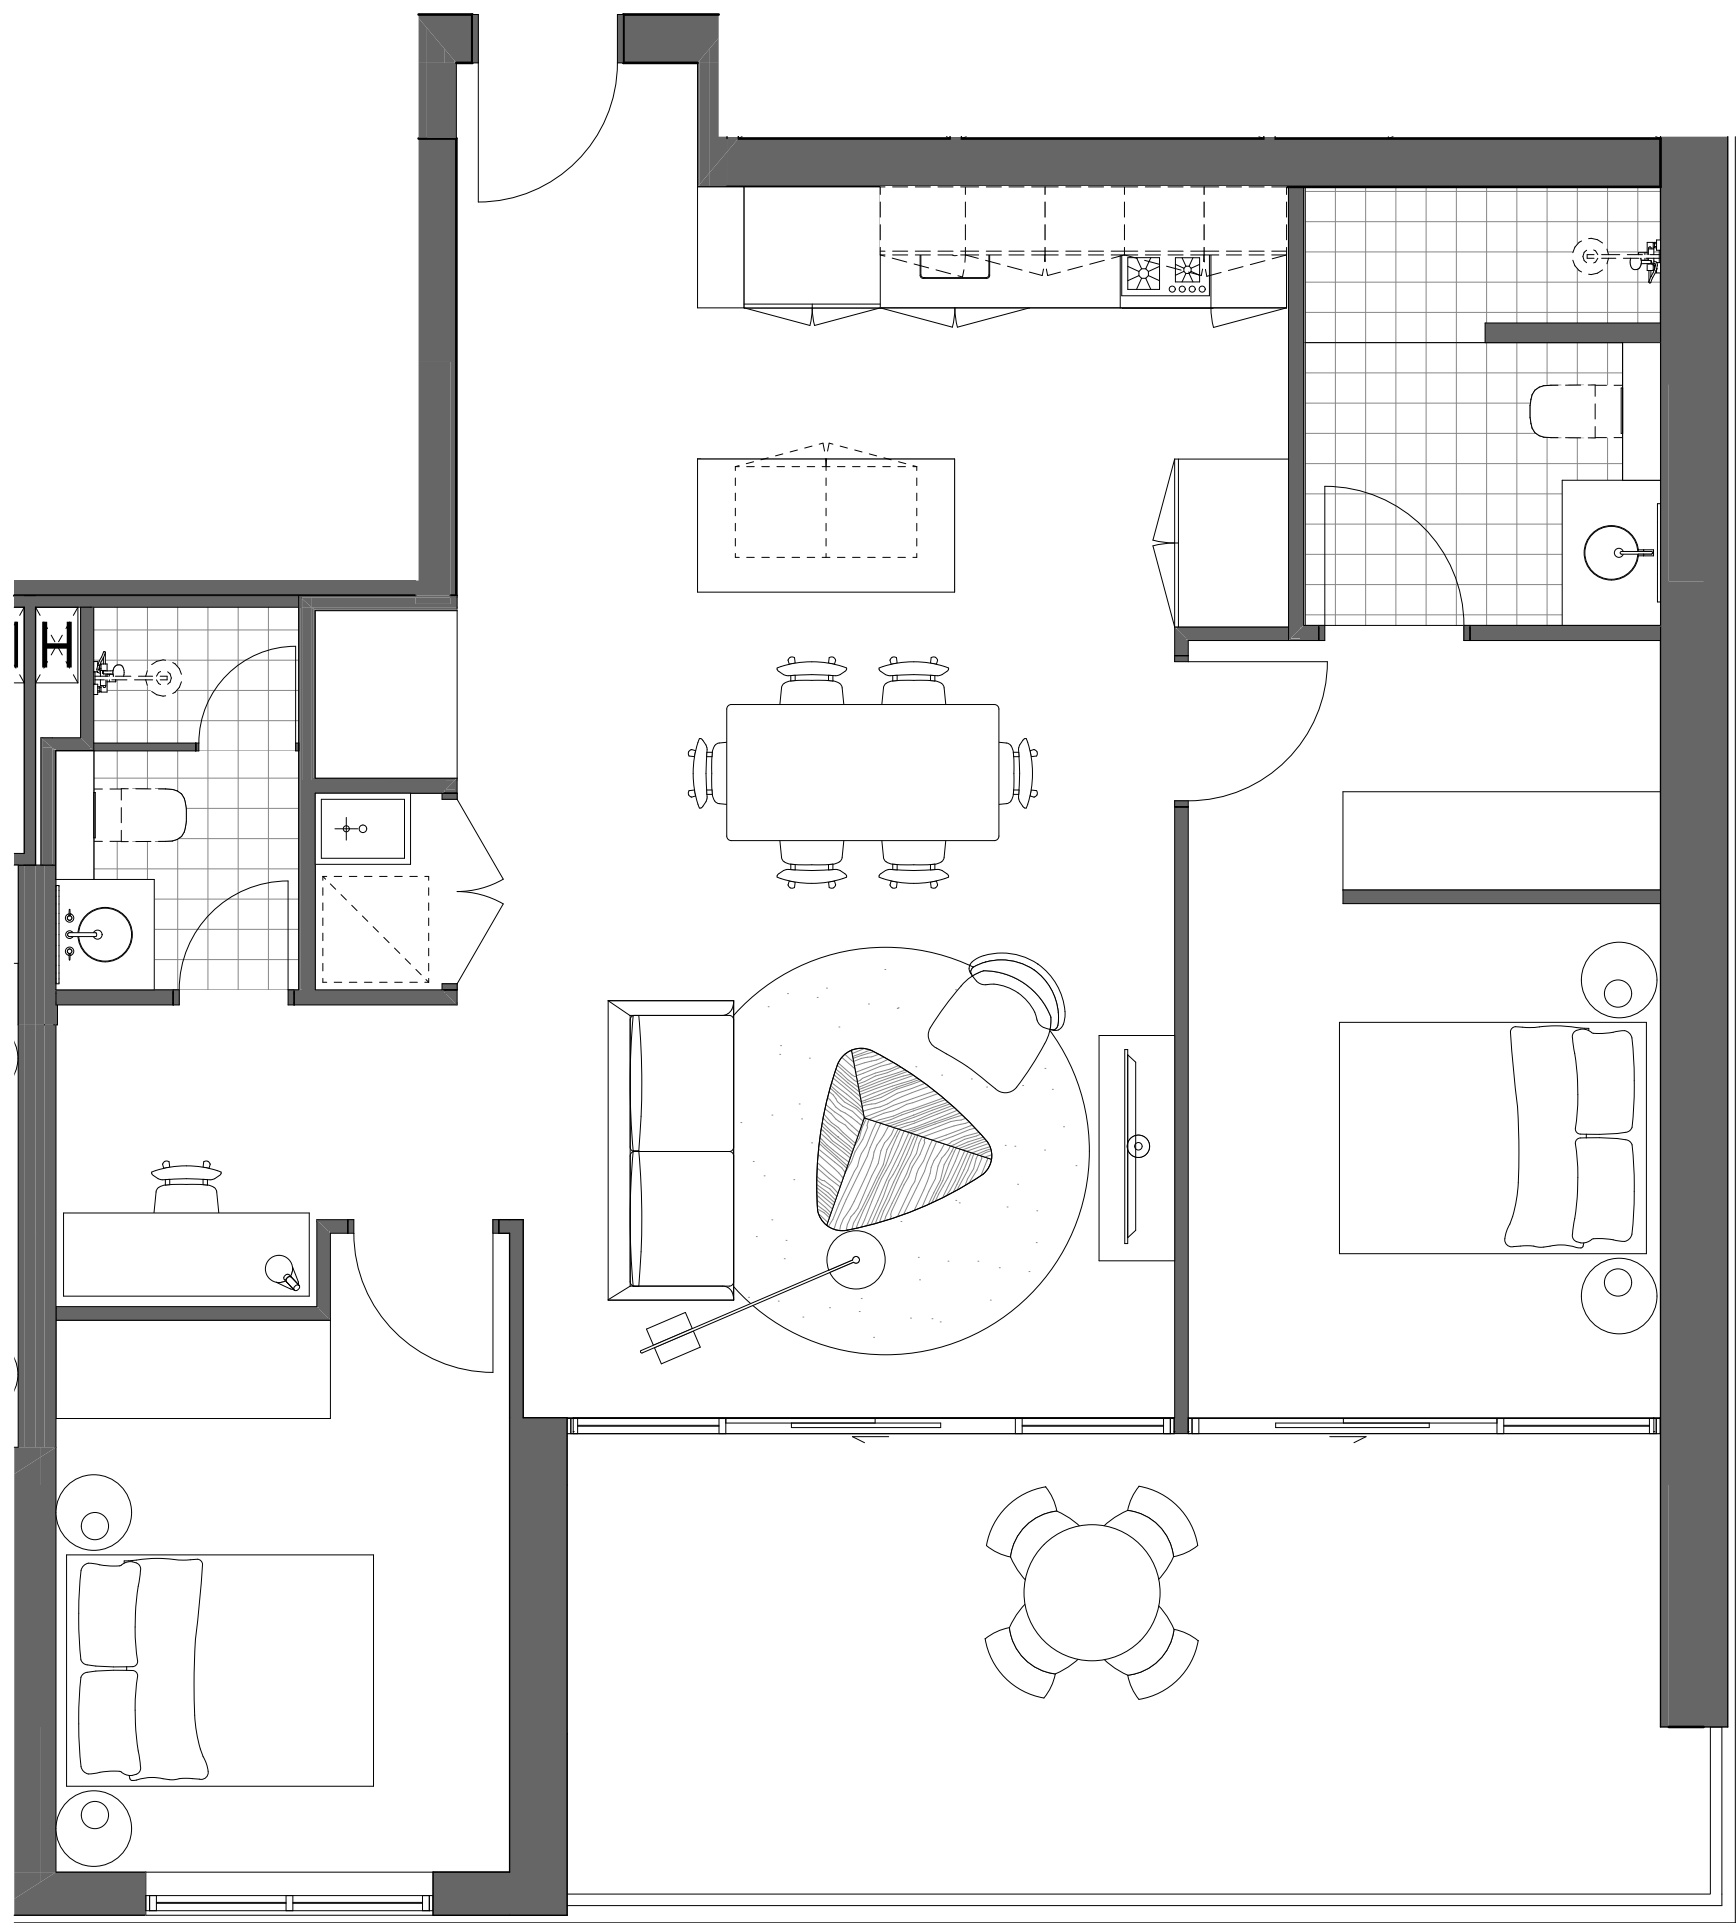

1 Pre-Adaptation 1:50

10 APARTMENTS

- 3.1.01
- 3.2.01
- 3.3.01
- 3.4.01
- 3.5.01
- 3.6.01
- 3.7.01
- 3.8.01
- 3.9.01
- 3.10.01

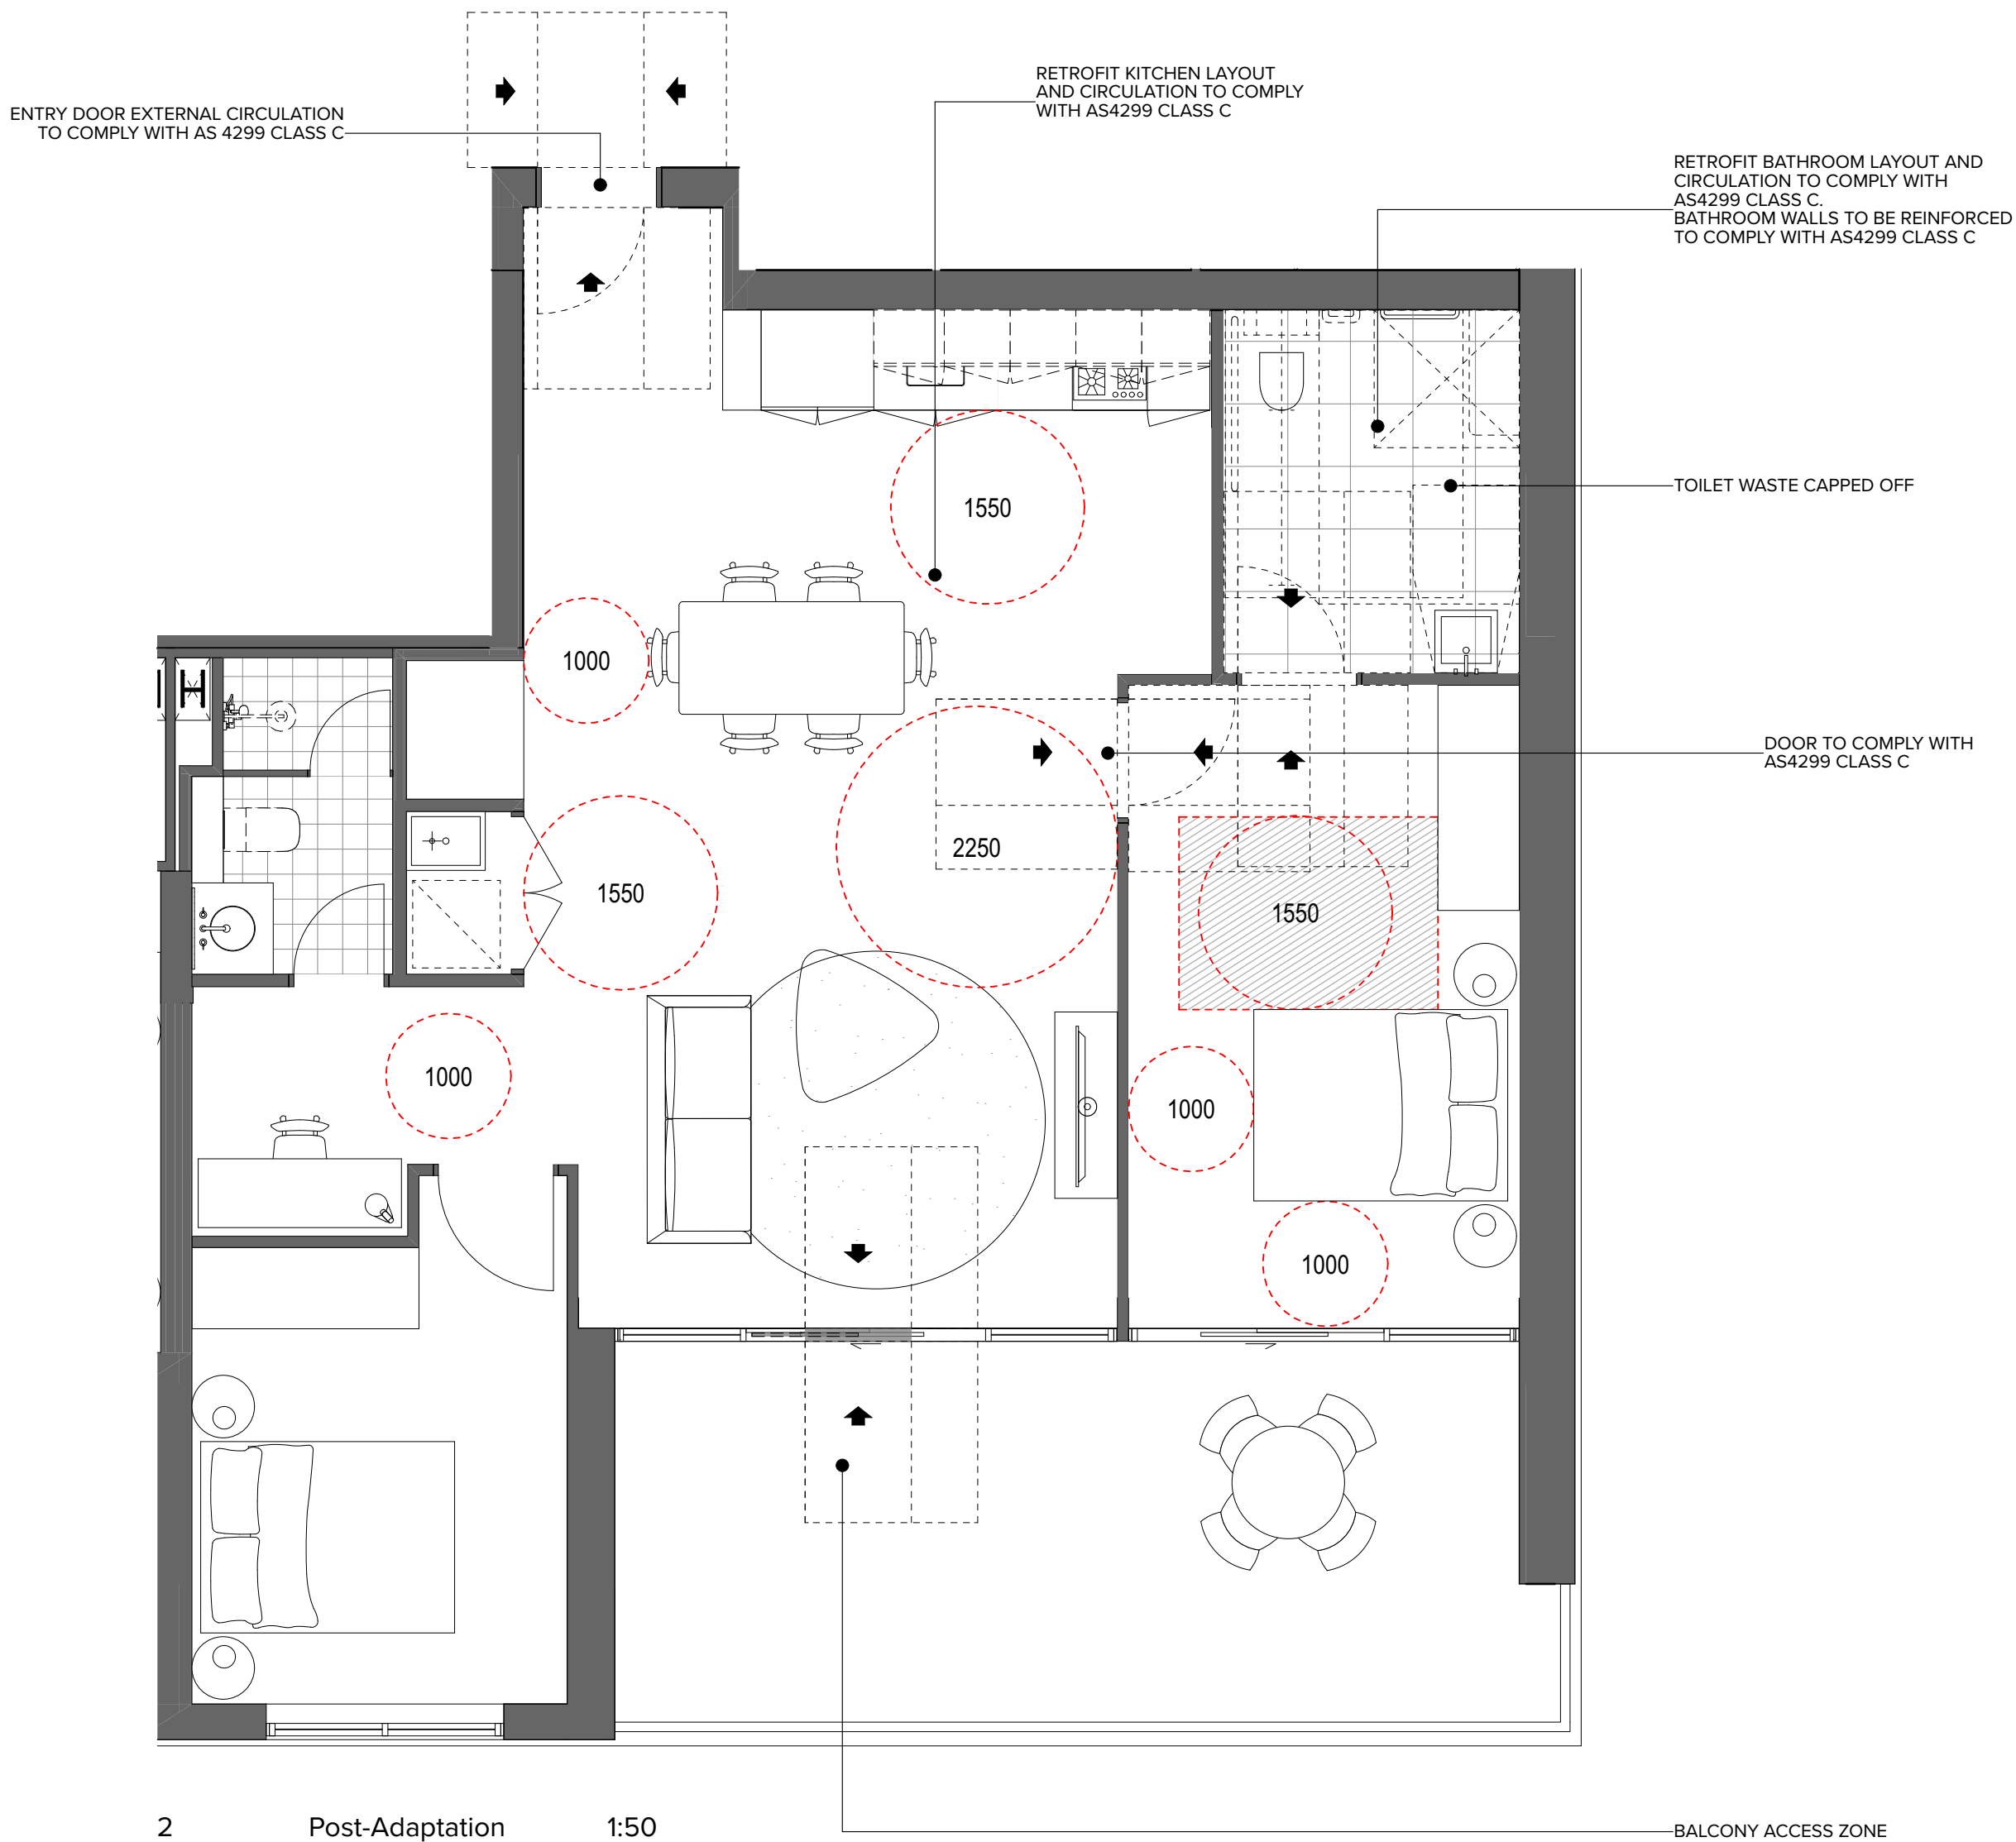

2 Post-Adaptation 1:50

NOTES
THIS DRAWING IS COPYRIGHT © OF TURNER. NO REPRODUCTION WITHOUT PERMISSION. UNLESS NOTED OTHERWISE THIS DRAWING IS NOT FOR CONSTRUCTION. ALL DIMENSIONS AND LEVELS ARE TO BE CHECKED ON SITE PRIOR TO THE COMMENCEMENT OF WORK. INFORM TURNER OF ANY DISCREPANCIES FOR CLARIFICATION BEFORE PROCEEDING WITH WORK. DRAWINGS ARE NOT TO BE SCALED. USE ONLY FIGURED DIMENSIONS REFER TO CONSULTANT DOCUMENTATION FOR FURTHER INFORMATION.

CLIENT
Toga Wicks Park Developments Pty Ltd
Level 5, 45 Jones Street Ultimo NSW 2007

Rev	Date	Approved by	Revision Notes
1	07.02.19	JF	DA ISSUE
2	12.02.19	JF	DA ISSUE
3	11.11.19	CA	DA RESUBMISSION



Project Title
182 - 198 Victoria Road and
28 - 30 Faversham St Marrickville

Drawing Title
Adaptable Apartment Plans
Adaptable Apartment Plans

Scale
1:50 @A1, 50% @A3
Status
For Information
Project No.
18041
Dwg No.
A-DA-154
Drawn by
TURNER
Rev
3
North

TURNER

Level 7 ONE Oxford Street
Sydney NSW 2010
AUSTRALIA
T +61 2 8668 0000
F +61 2 8668 0088
turnerstudio.com.au

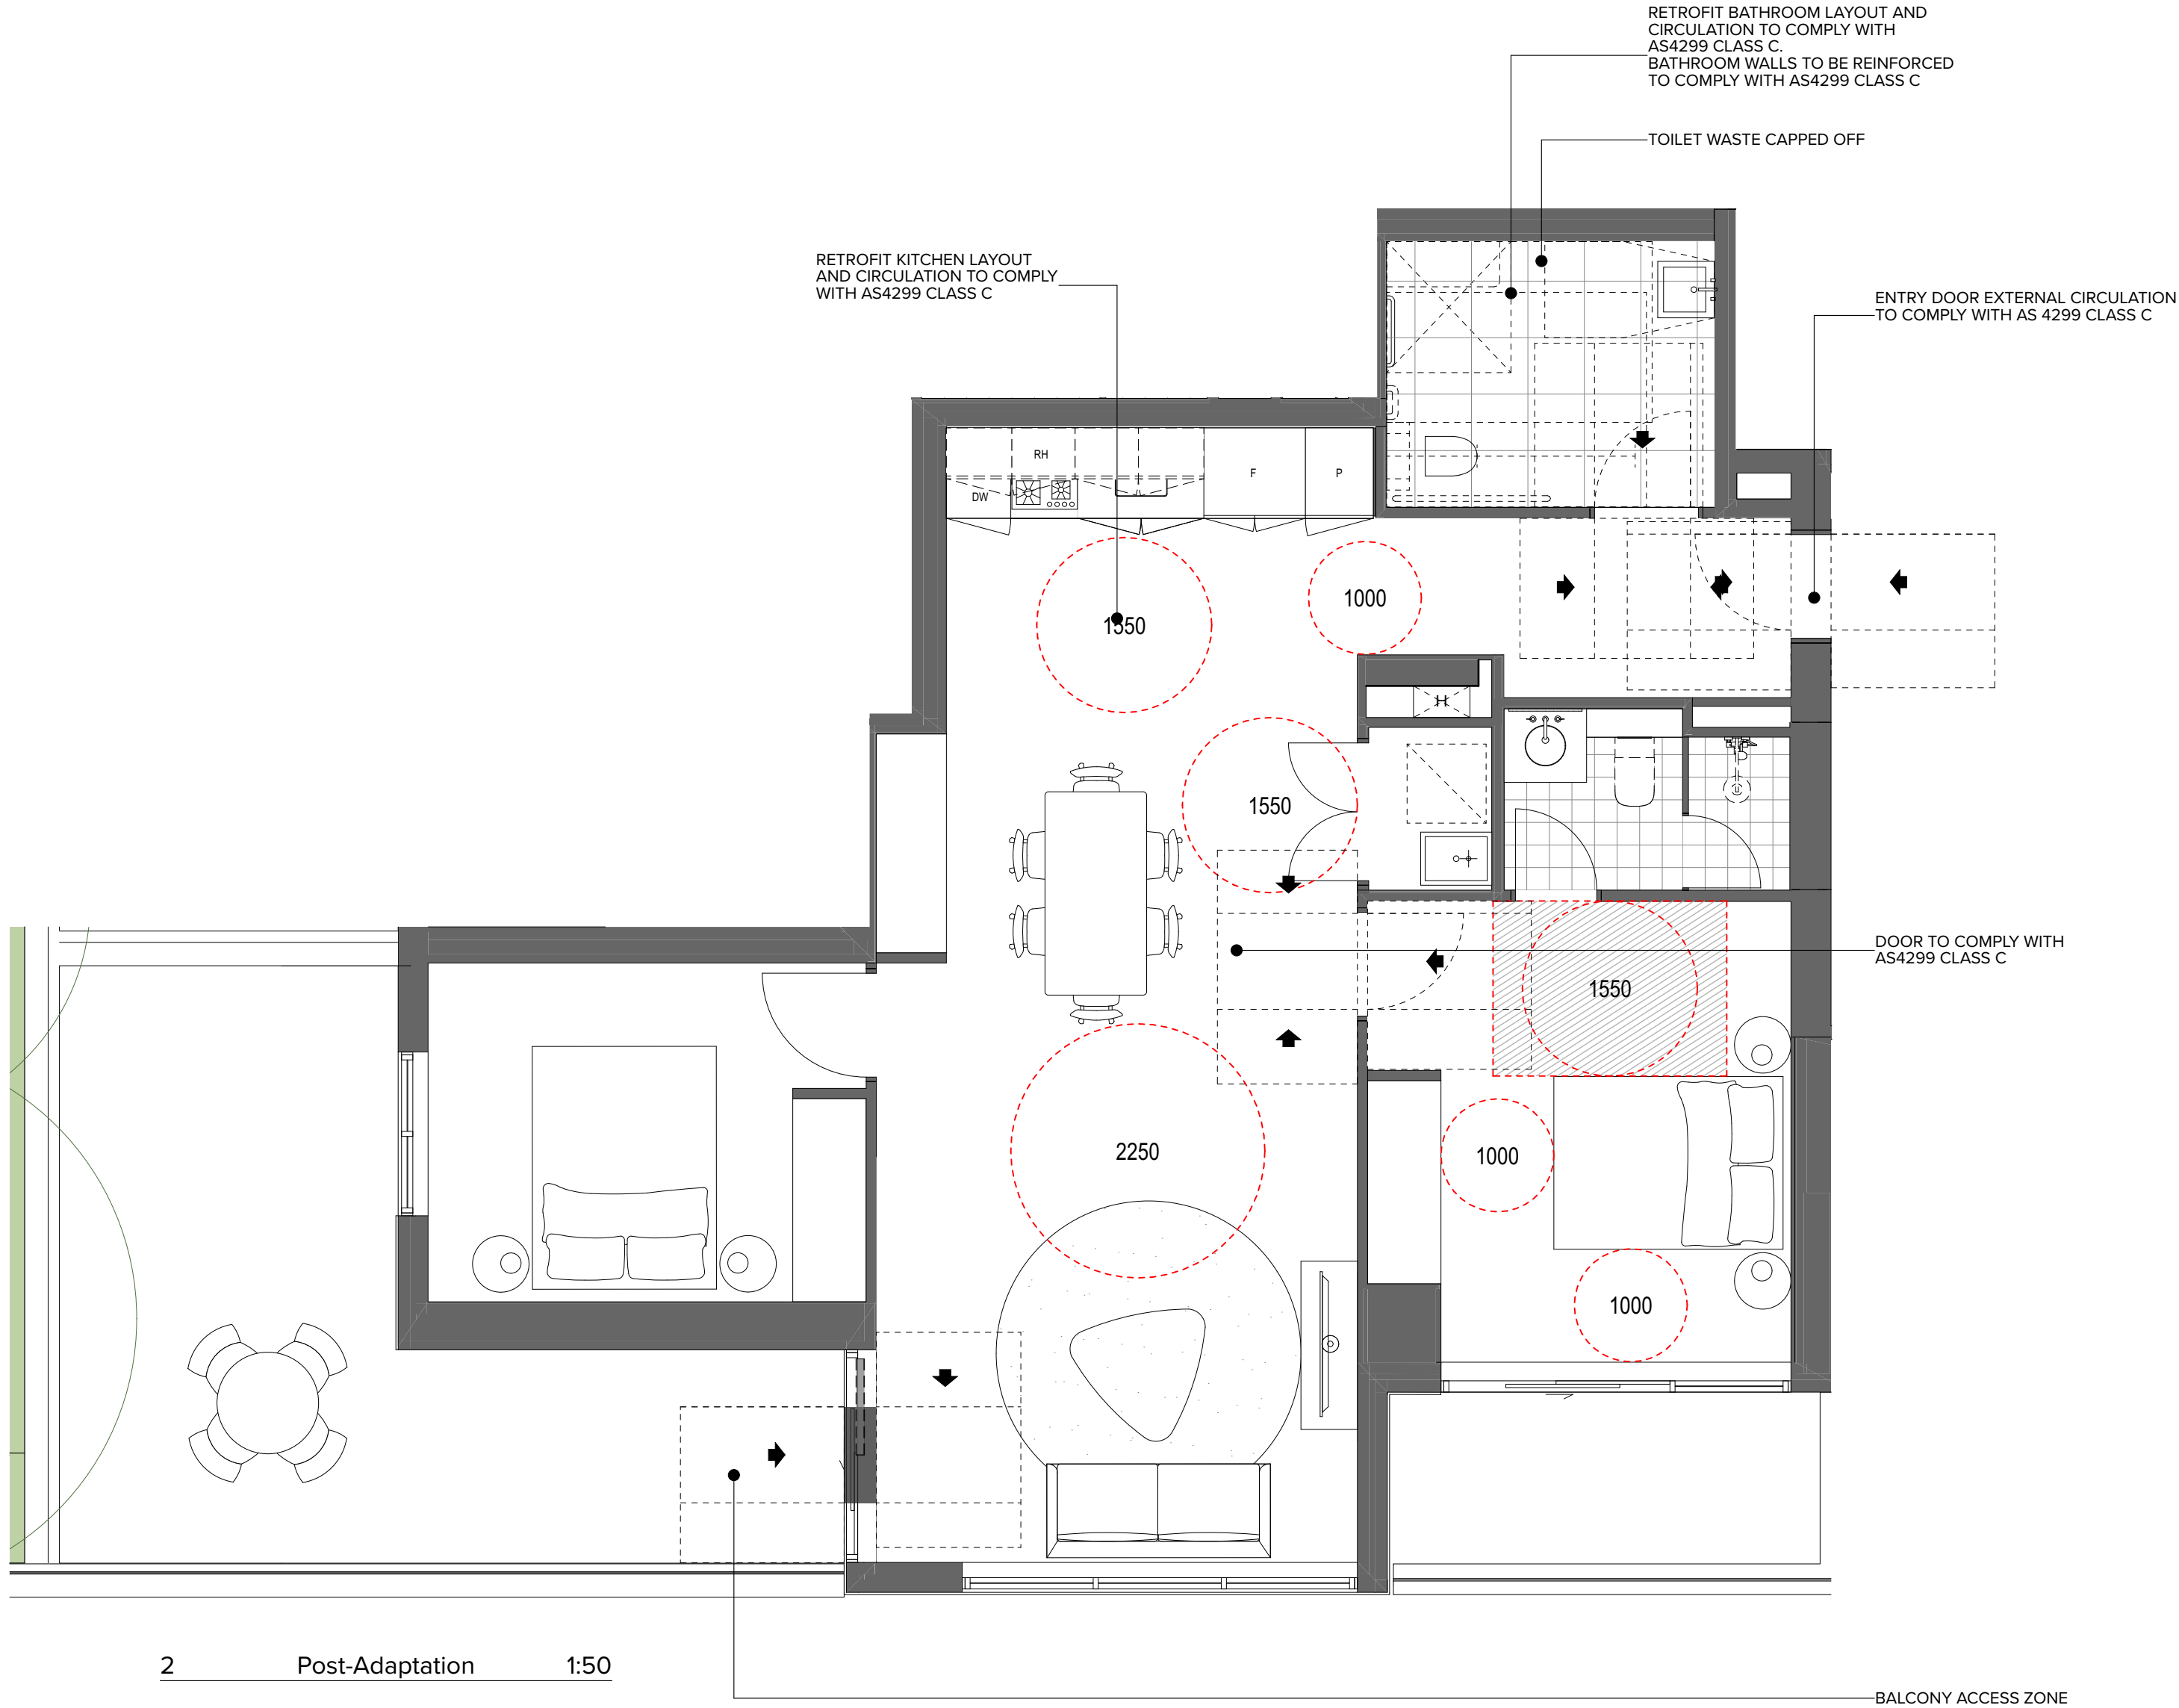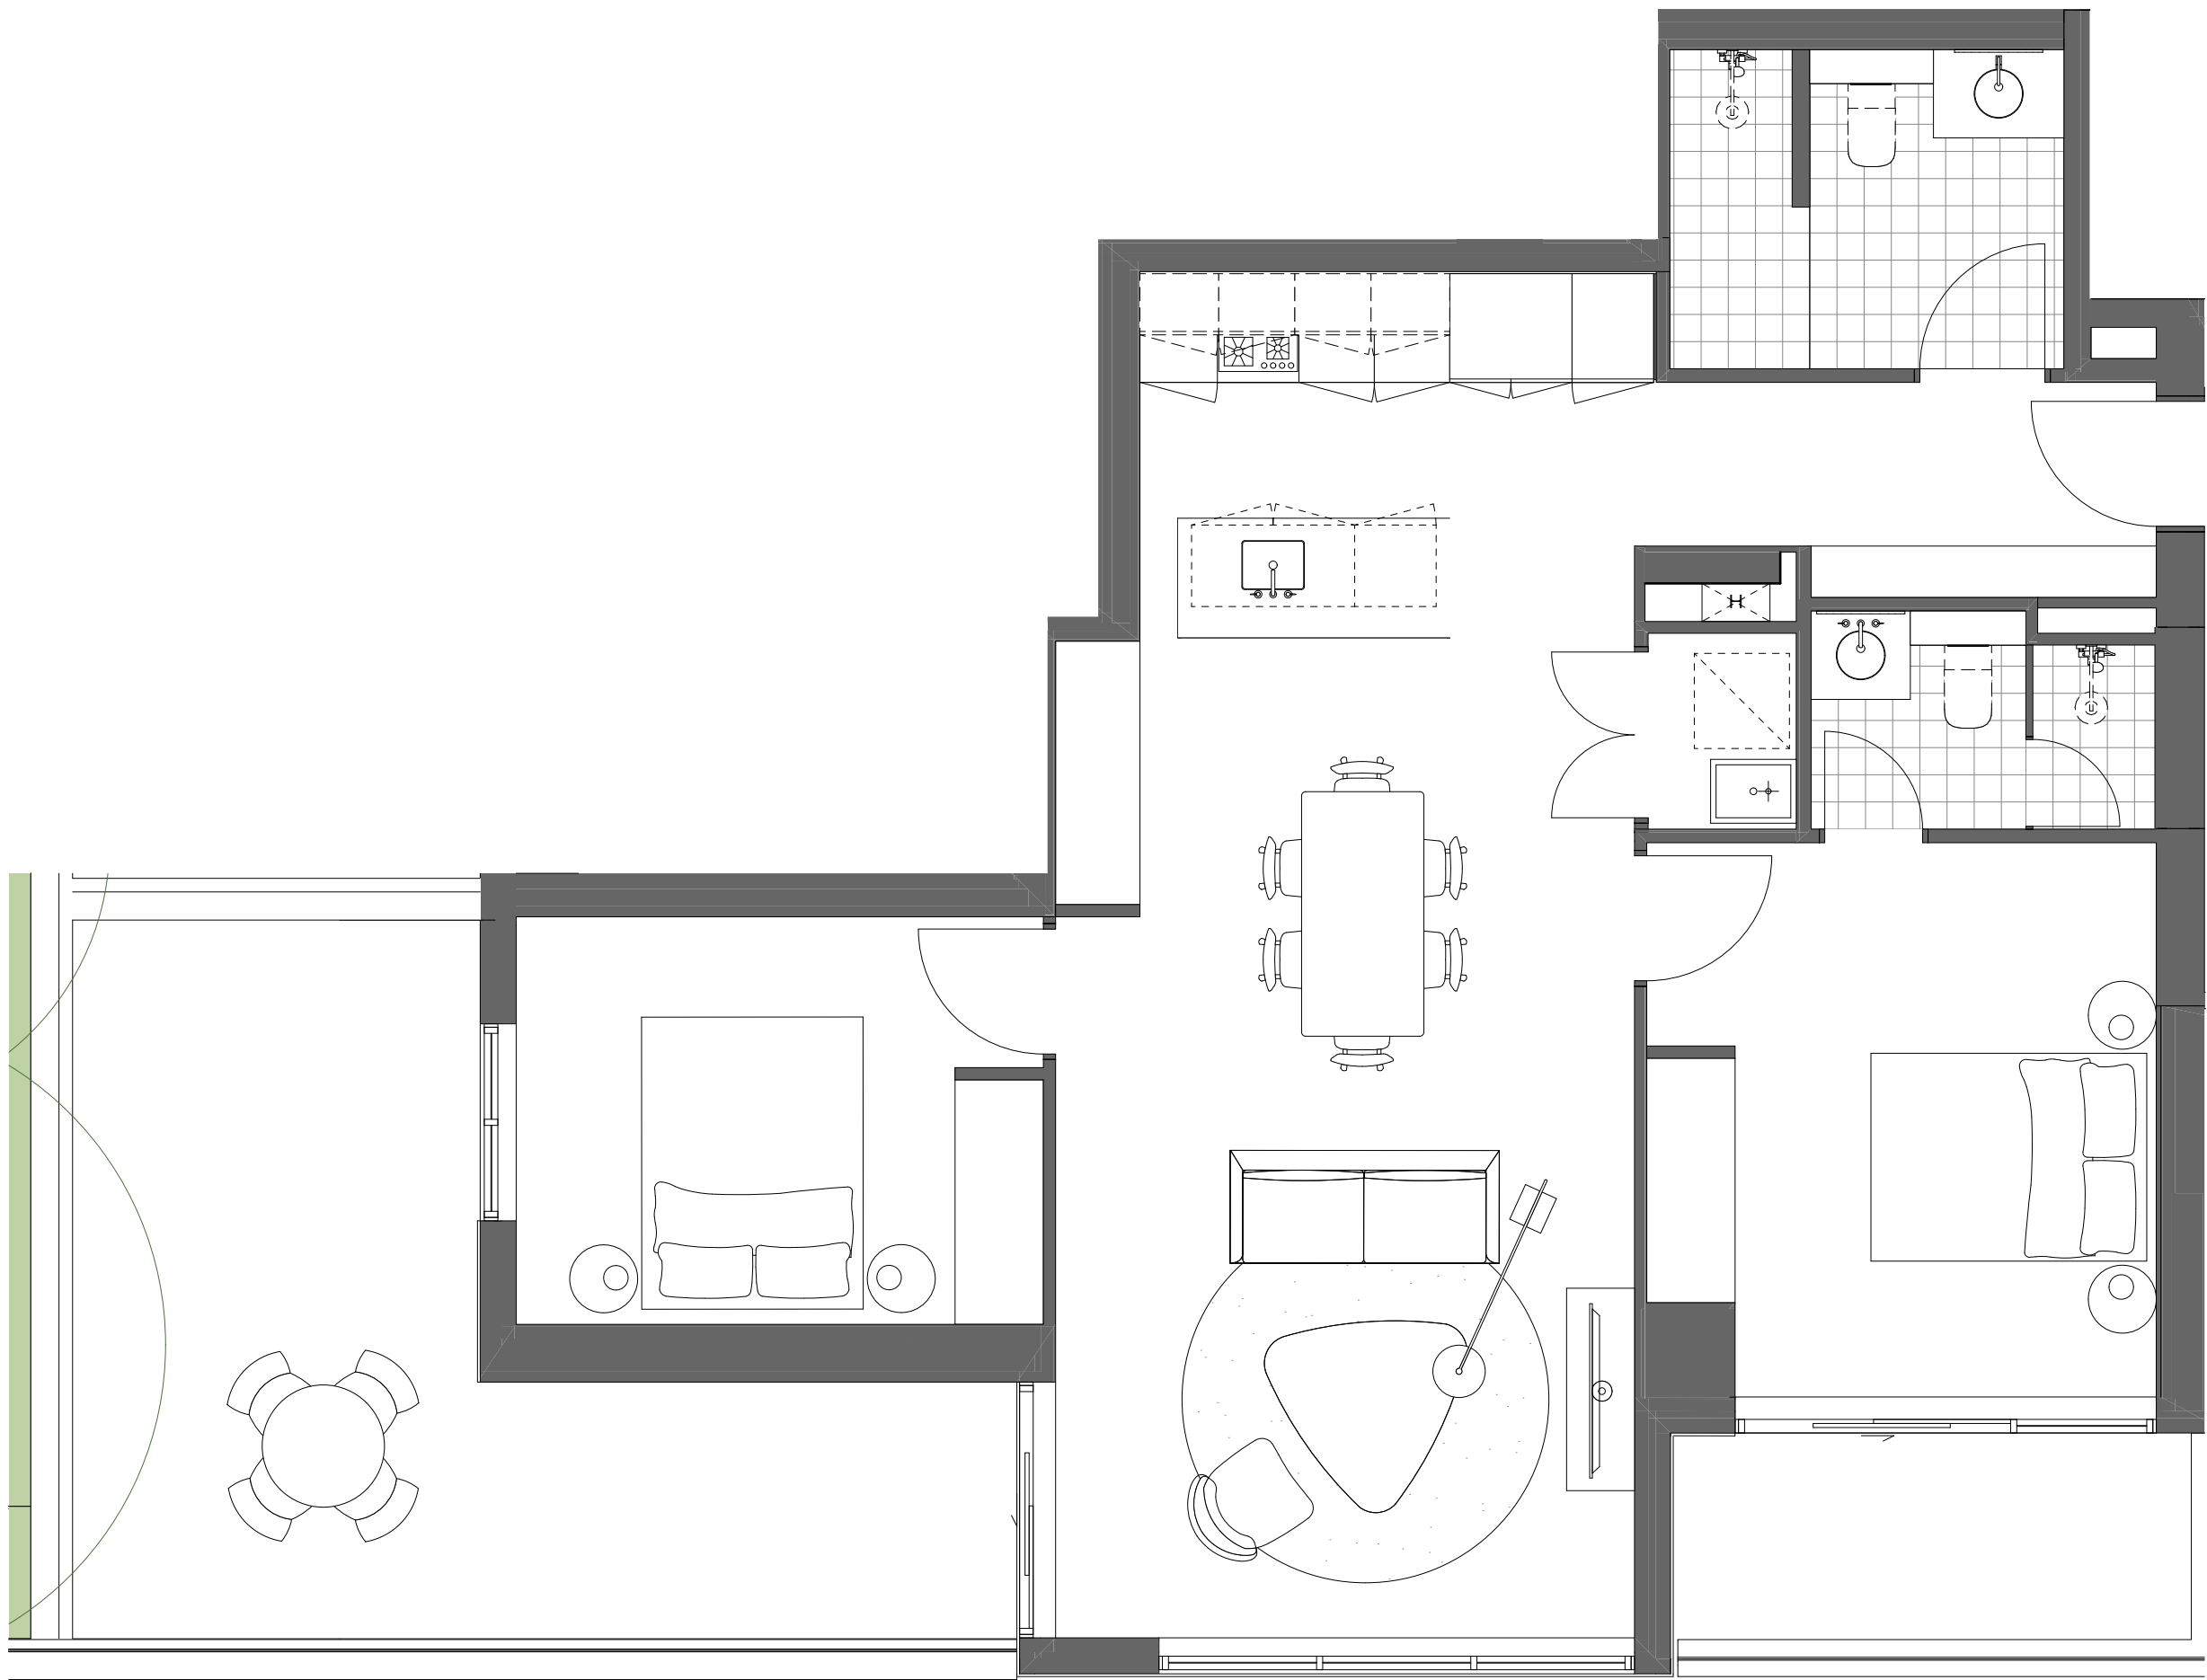

NOTES
THIS DRAWING IS COPYRIGHT © OF TURNER. NO REPRODUCTION WITHOUT PERMISSION. UNLESS NOTED OTHERWISE THIS DRAWING IS NOT FOR CONSTRUCTION. ALL DIMENSIONS AND LEVELS ARE TO BE CHECKED ON SITE PRIOR TO THE COMMENCEMENT OF WORK. INFORM TURNER OF ANY DISCREPANCIES FOR CLARIFICATION BEFORE PROCEEDING WITH WORK. DRAWINGS ARE NOT TO BE SCALED. USE ONLY FIGURED DIMENSIONS REFER TO CONSULTANT DOCUMENTATION FOR FURTHER INFORMATION.

CLIENT
Toga Wicks Park Developments Pty Ltd
Level 5, 45 Jones Street Ultimo NSW 2007

Rev	Date	Approved by	Revision Notes
1	11.11.19	CA	DA RESUBMISSION


Project Title
182 - 198 Victoria Road and
28 - 30 Faversham St Marrickville

Drawing Title
Adaptable Apartment Plans
Adaptable Apartment Plans

Scale	Project No.	Drawn by	North
1:50 @A1, 50% @A3	18041	TURNER	↑
Status	Dwg No.	Rev	
For Information	A-DA-155	1	

TURNER


Level 7 ONE Oxford Street
Darlinghurst NSW 2010
AUSTRALIA
T +61 2 8668 0000
F +61 2 8668 0088
turnerstudio.com.au

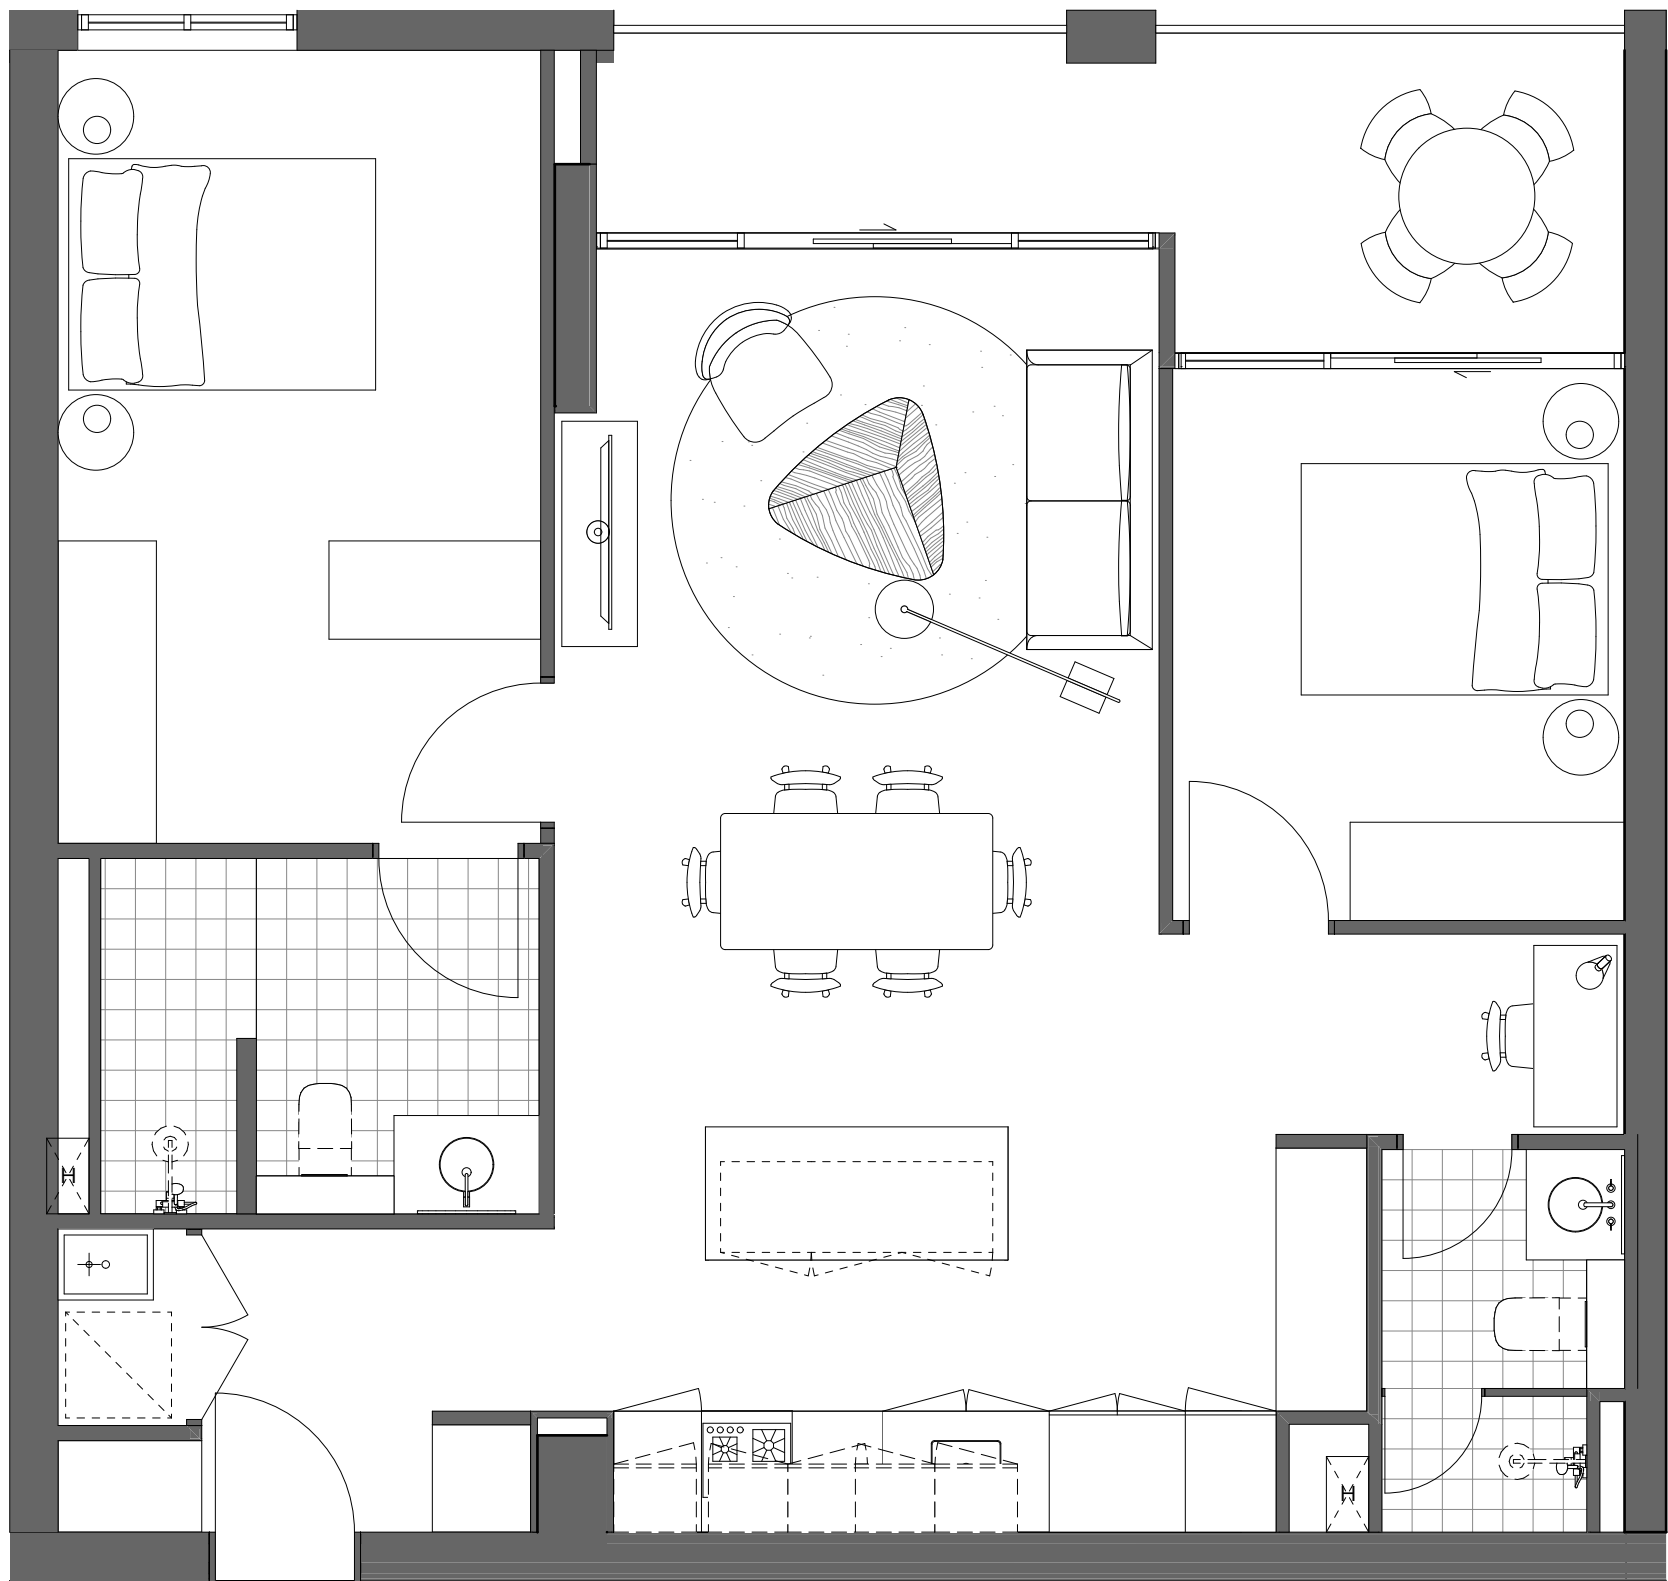

1 Pre-Adaptation 1:50

8 APARTMENT

3.07.06
3.07.07
3.08.06
3.08.07
3.09.06
3.09.07
3.10.06
3.10.07

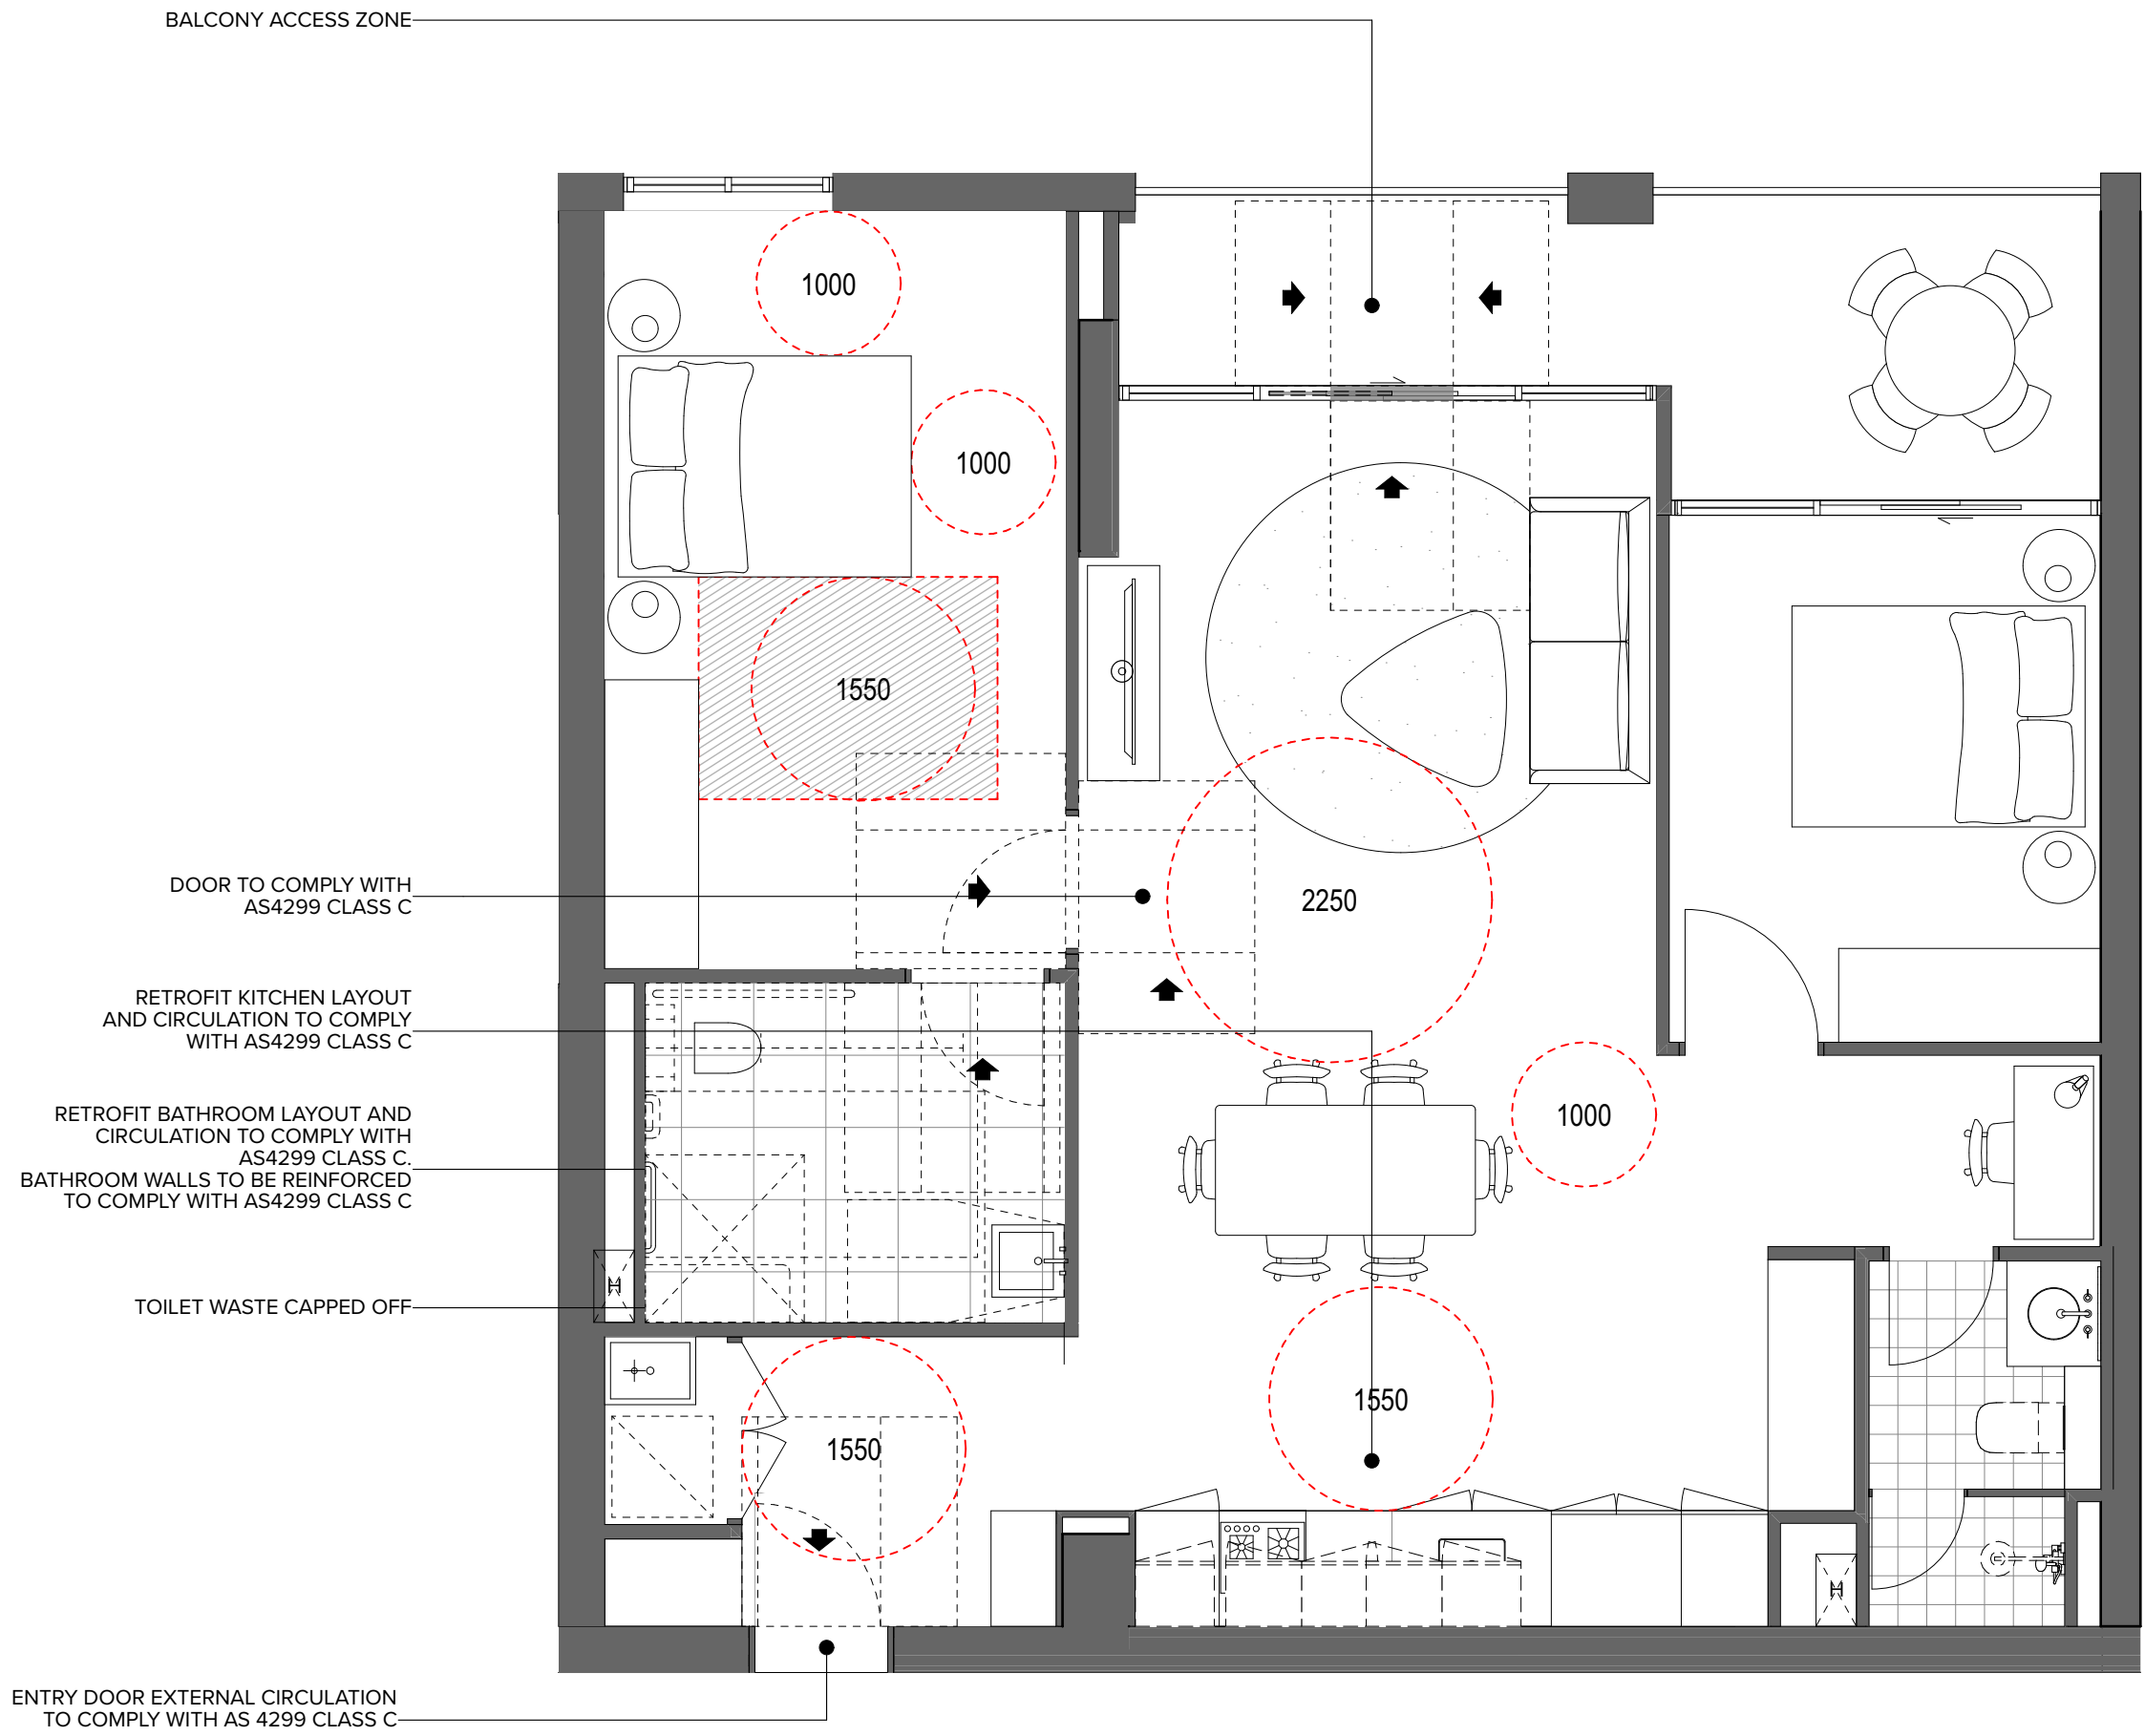

2 Post-Adaptation 1:50

NOTES
THIS DRAWING IS COPYRIGHT © OF TURNER. NO REPRODUCTION WITHOUT PERMISSION. UNLESS NOTED OTHERWISE THIS DRAWING IS NOT FOR CONSTRUCTION. ALL DIMENSIONS AND LEVELS ARE TO BE CHECKED ON SITE PRIOR TO THE COMMENCEMENT OF WORK. INFORM TURNER OF ANY DISCREPANCIES FOR CLARIFICATION BEFORE PROCEEDING WITH WORK. DRAWINGS ARE NOT TO BE SCALED. USE ONLY FIGURED DIMENSIONS REFER TO CONSULTANT DOCUMENTATION FOR FURTHER INFORMATION.

CLIENT
Toga Wicks Park Developments Pty Ltd
Level 5, 45 Jones Street Ultimo NSW 2007

Rev 1 Date 11.11.19 Approved by CA Revision Notes DA RESUBMISSION


Project Title
182 - 198 Victoria Road and
28 - 30 Faversham St Marrickville

Drawing Title
Adaptable Apartment Plans
Adaptable Apartment Plans

Scale
1:50 @A1, 50% @A3
Status
For Information
Project No.
18041
Dwg No.
A-DA-156
Drawn by
TURNER
Rev
1
North


TURNER

Level 7 ONE Oxford Street
Darlinghurst NSW 2010
AUSTRALIA
T +61 2 8668 0000
F +61 2 8668 0088
turnerstudio.com.au

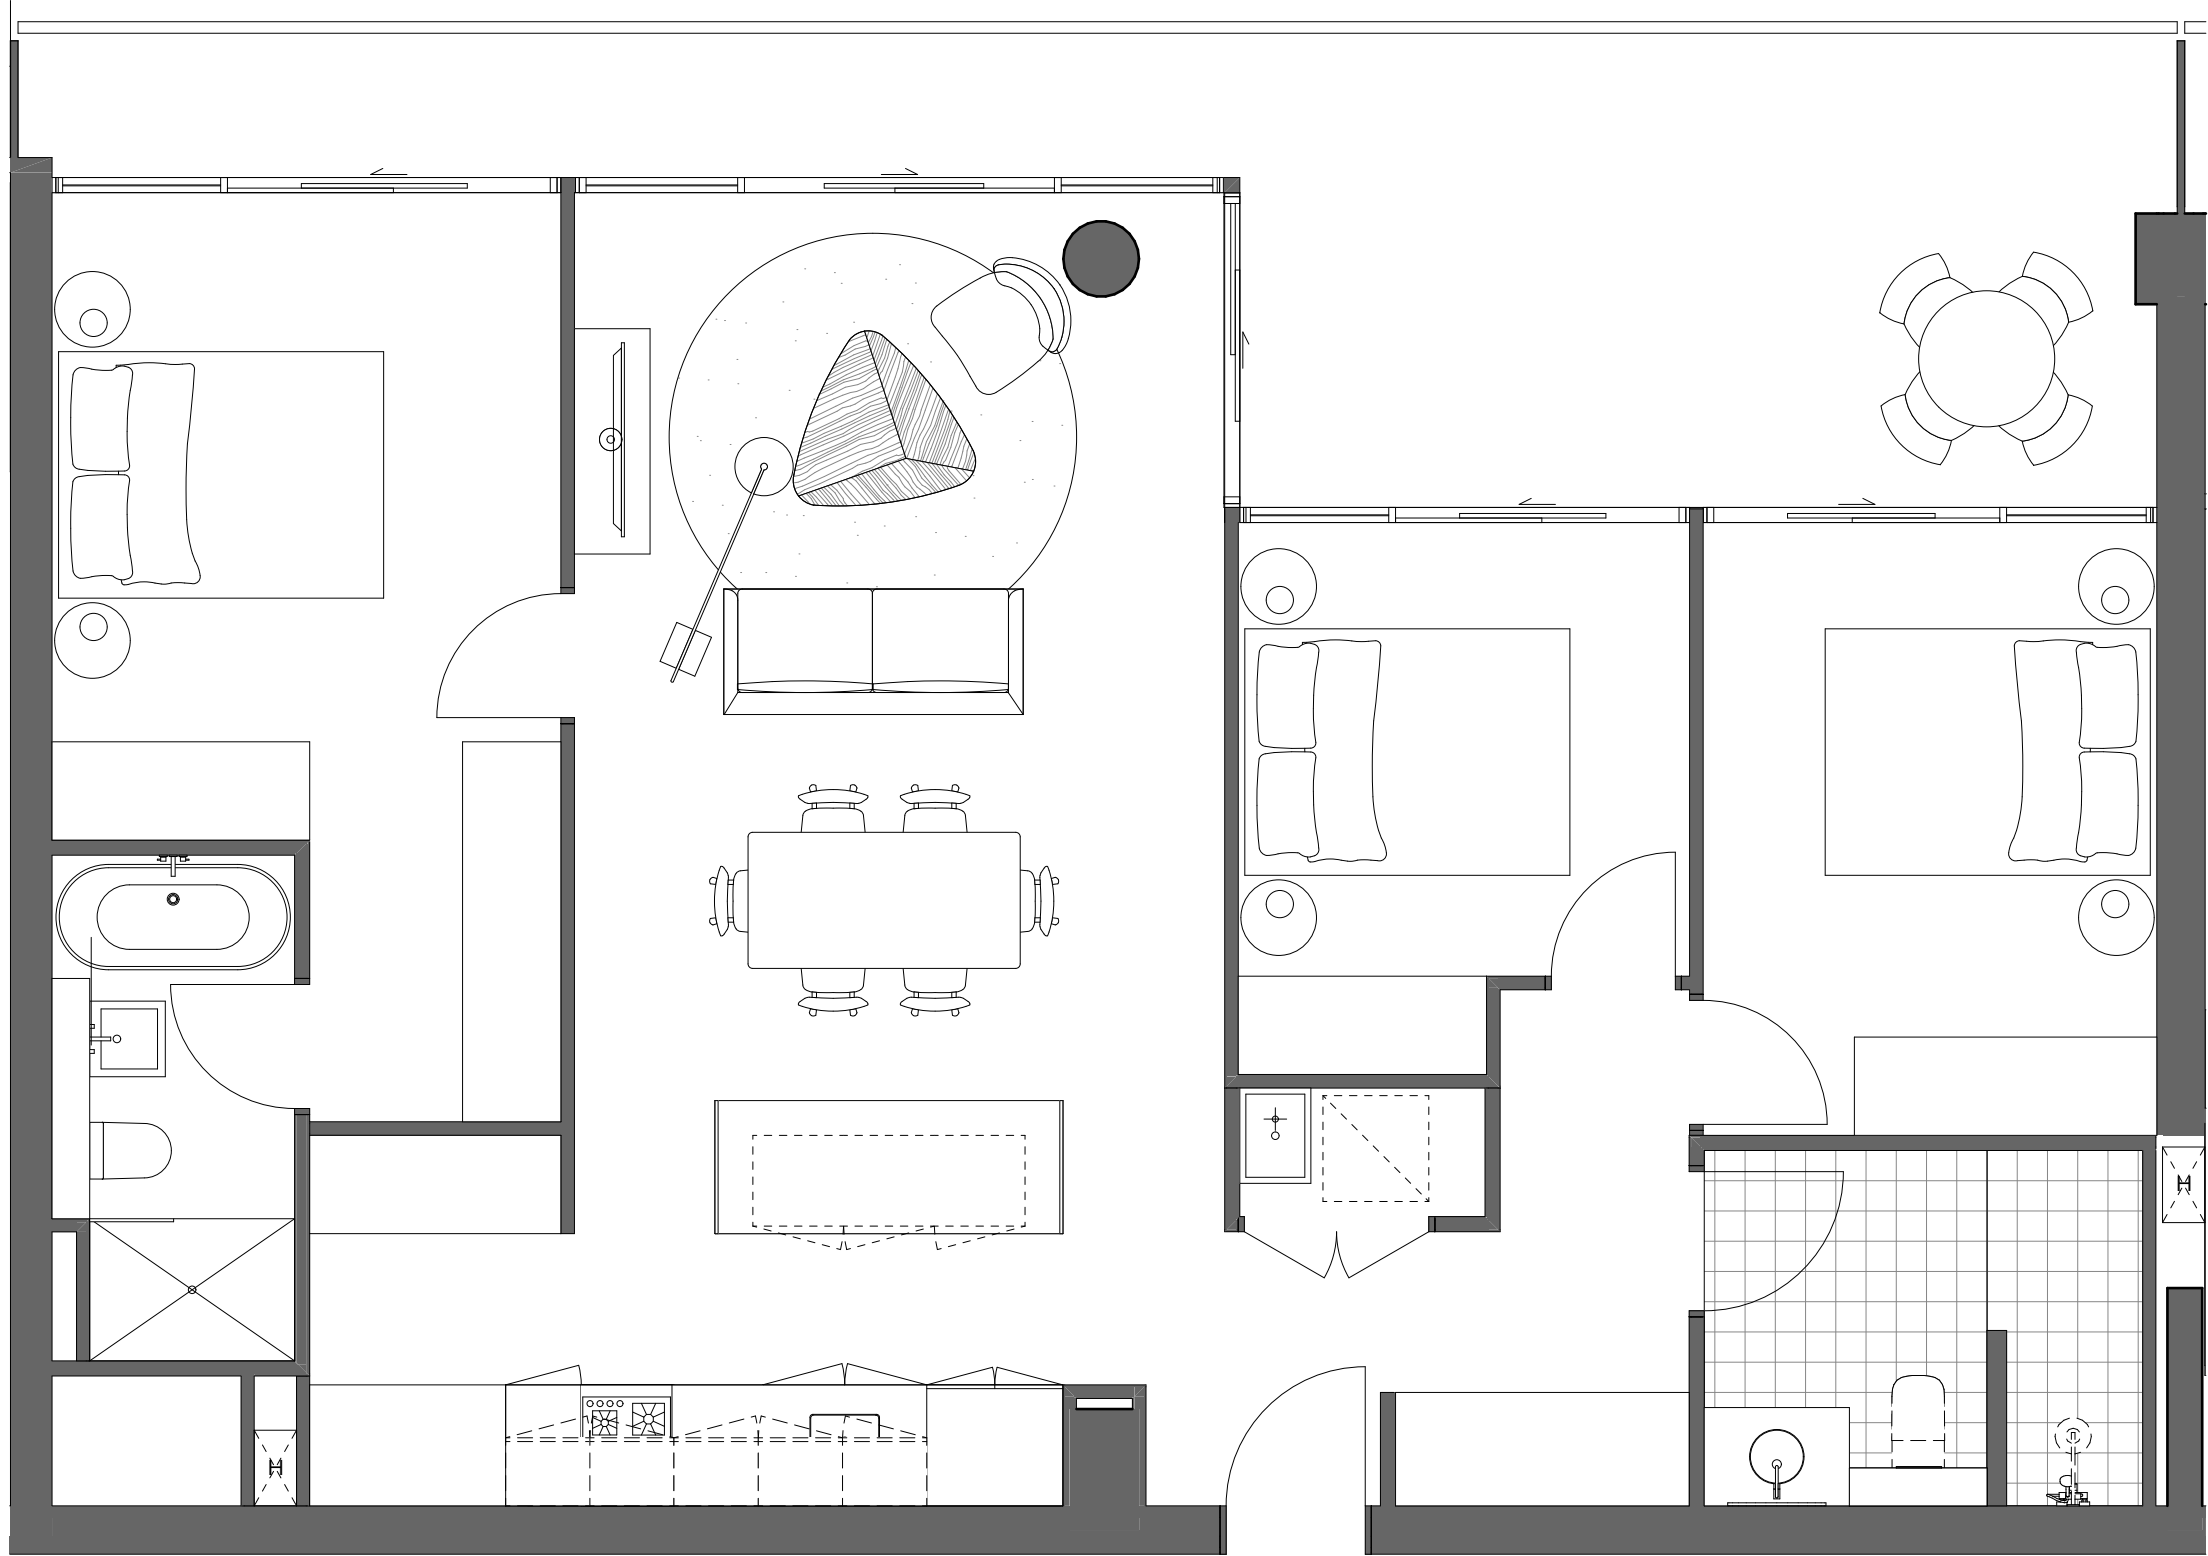

1 Pre-Adaptation 1:50

1 APARTMENT
3.11.03

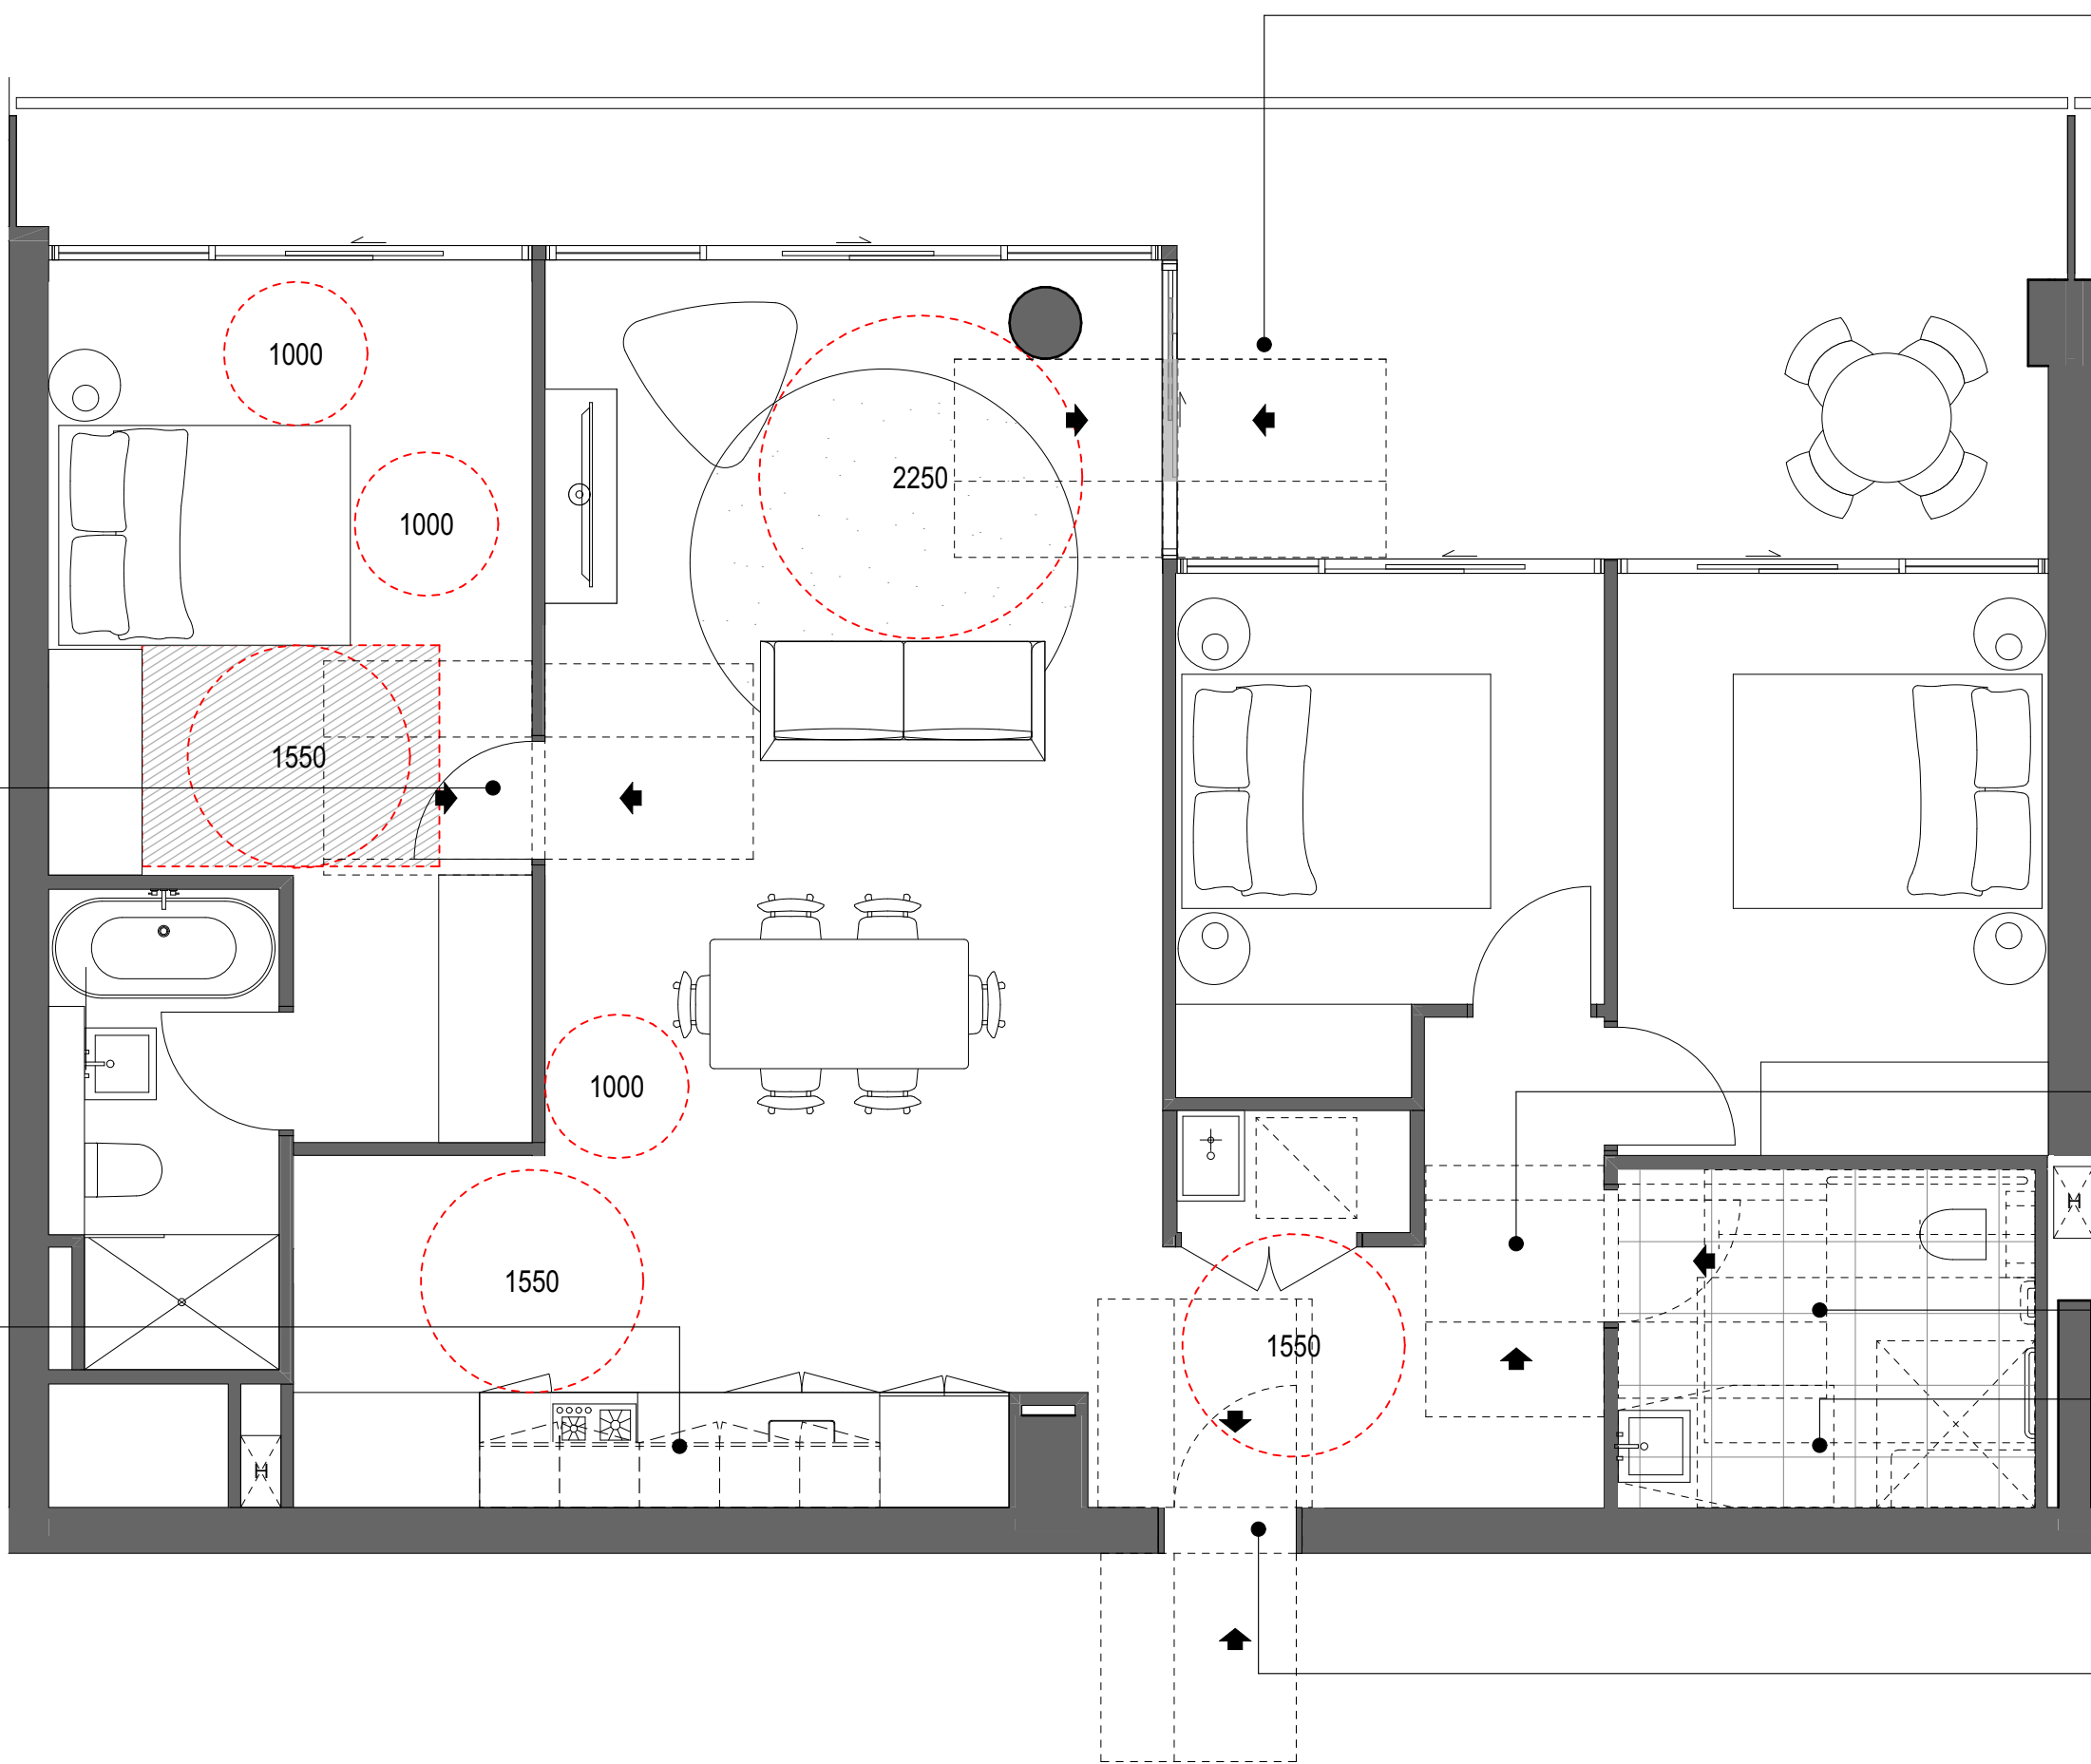

2 Post-Adaptation 1:50

NOTES
THIS DRAWING IS COPYRIGHT © OF TURNER. NO REPRODUCTION WITHOUT PERMISSION. UNLESS NOTED OTHERWISE THIS DRAWING IS NOT FOR CONSTRUCTION. ALL DIMENSIONS AND LEVELS ARE TO BE CHECKED ON SITE PRIOR TO THE COMMENCEMENT OF WORK. INFORM TURNER OF ANY DISCREPANCIES FOR CLARIFICATION BEFORE PROCEEDING WITH WORK. DRAWINGS ARE NOT TO BE SCALED. USE ONLY FIGURED DIMENSIONS REFER TO CONSULTANT DOCUMENTATION FOR FURTHER INFORMATION.

CLIENT
Toga Wicks Park Developments Pty Ltd
Level 5, 45 Jones Street Ultimo NSW 2007

Rev	Date	Approved by	Revision Notes
1	11.11.19	CA	DA RESUBMISSION


Project Title
182 - 198 Victoria Road and
28 - 30 Faversham St Marrickville

Drawing Title
Adaptable Apartment Plans
Adaptable Apartment Plans

Scale 1:50 @A1, 50% @A3	Project No. 18041	Drawn by TURNER	North ↗
Status For Information	Dwg No. A-DA-157	Rev 1	


TURNER

Level 7 ONE Oxford Street
Darlinghurst NSW 2010
AUSTRALIA
T +61 2 8668 0000
F +61 2 8668 0068
turnerstudio.com.au

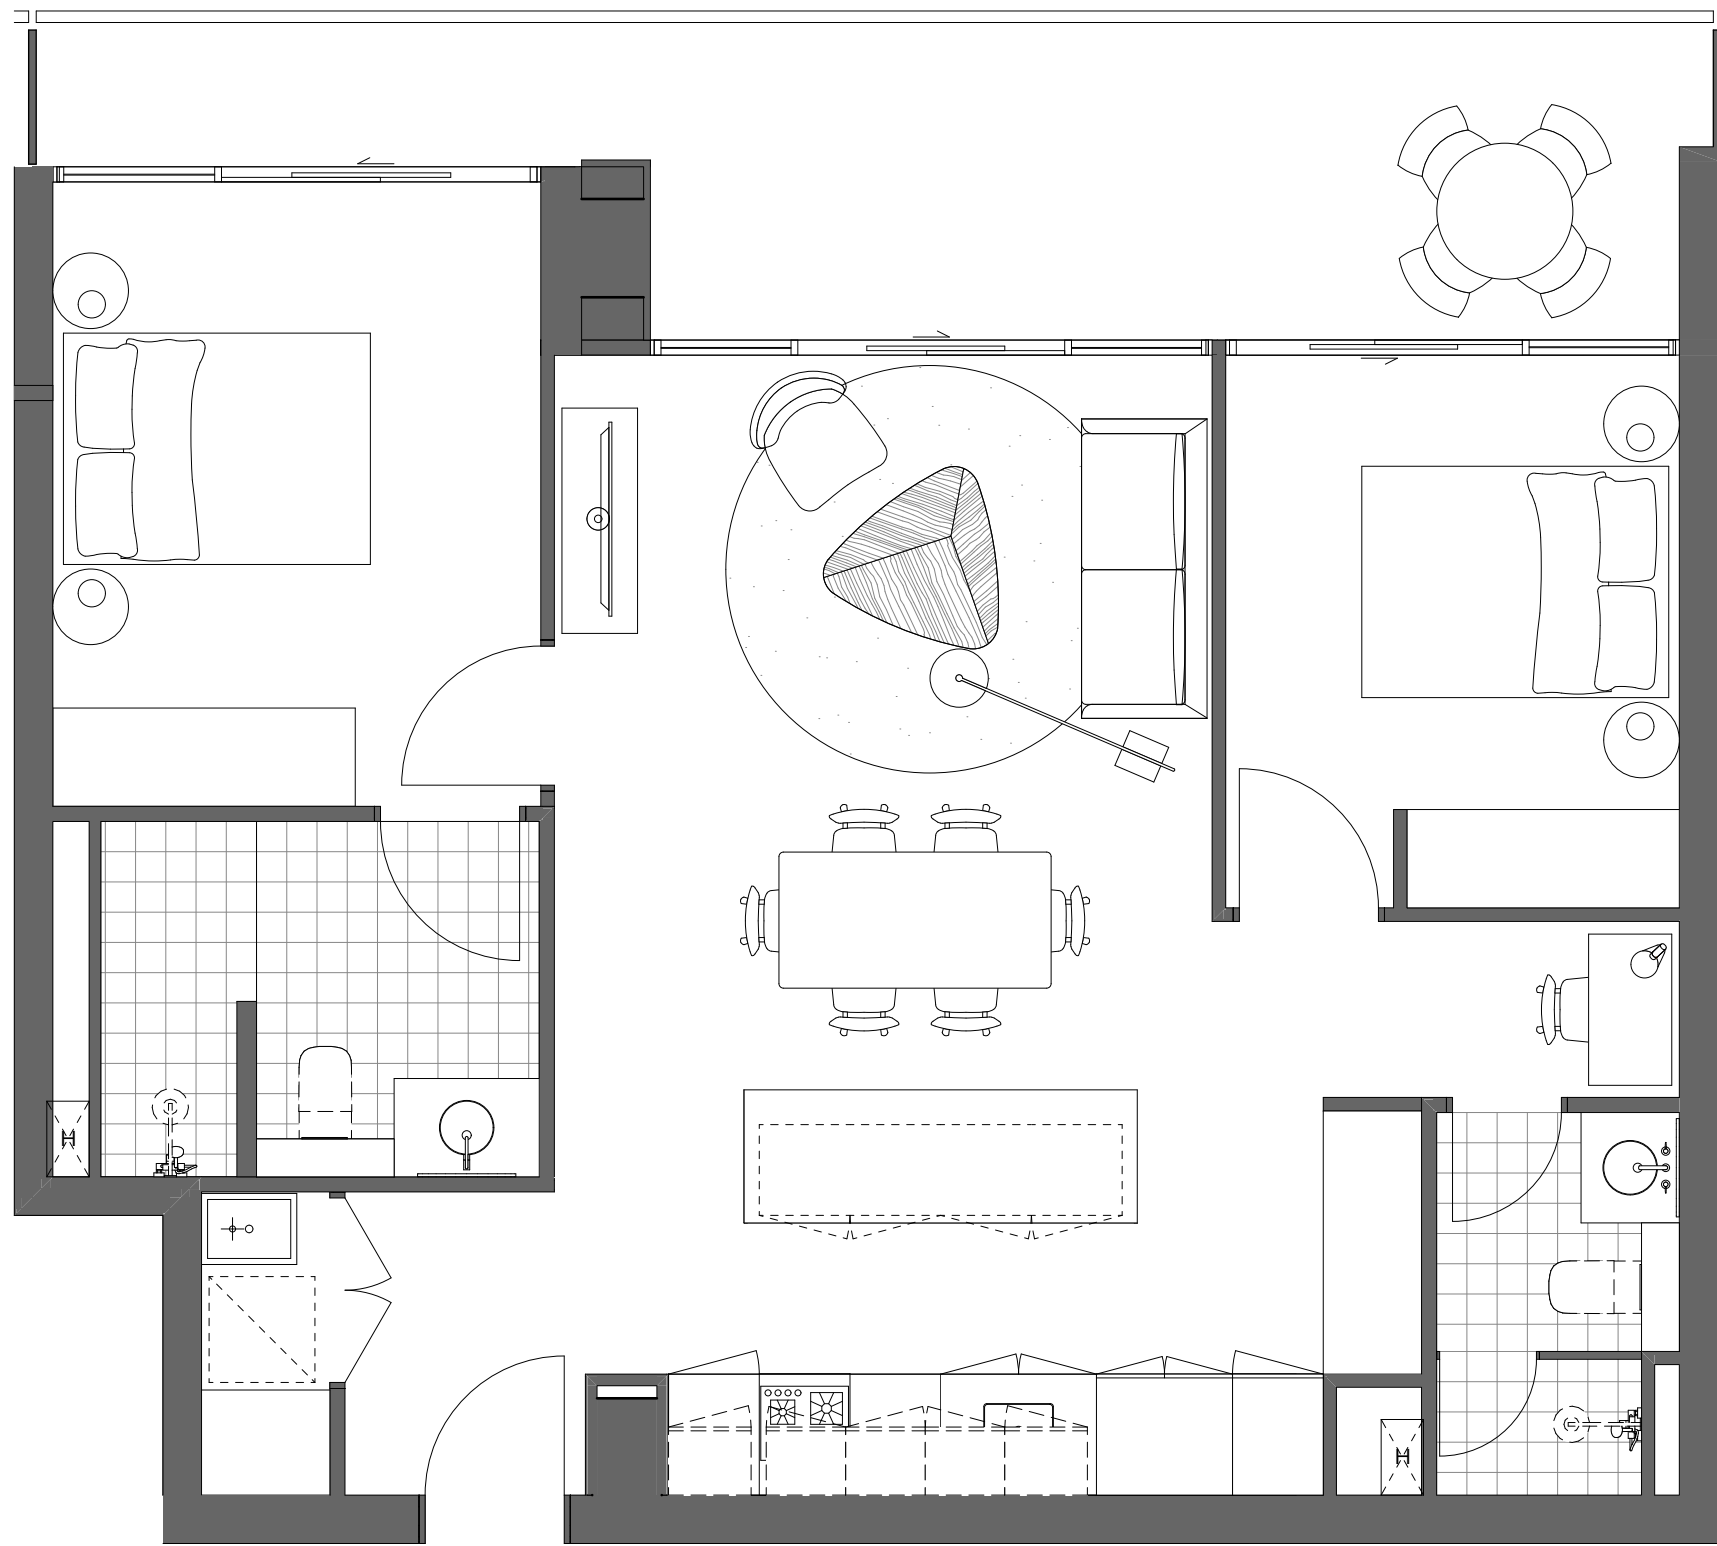

1 Pre-Adaptation 1:50

1 APARTMENT
3.11.02

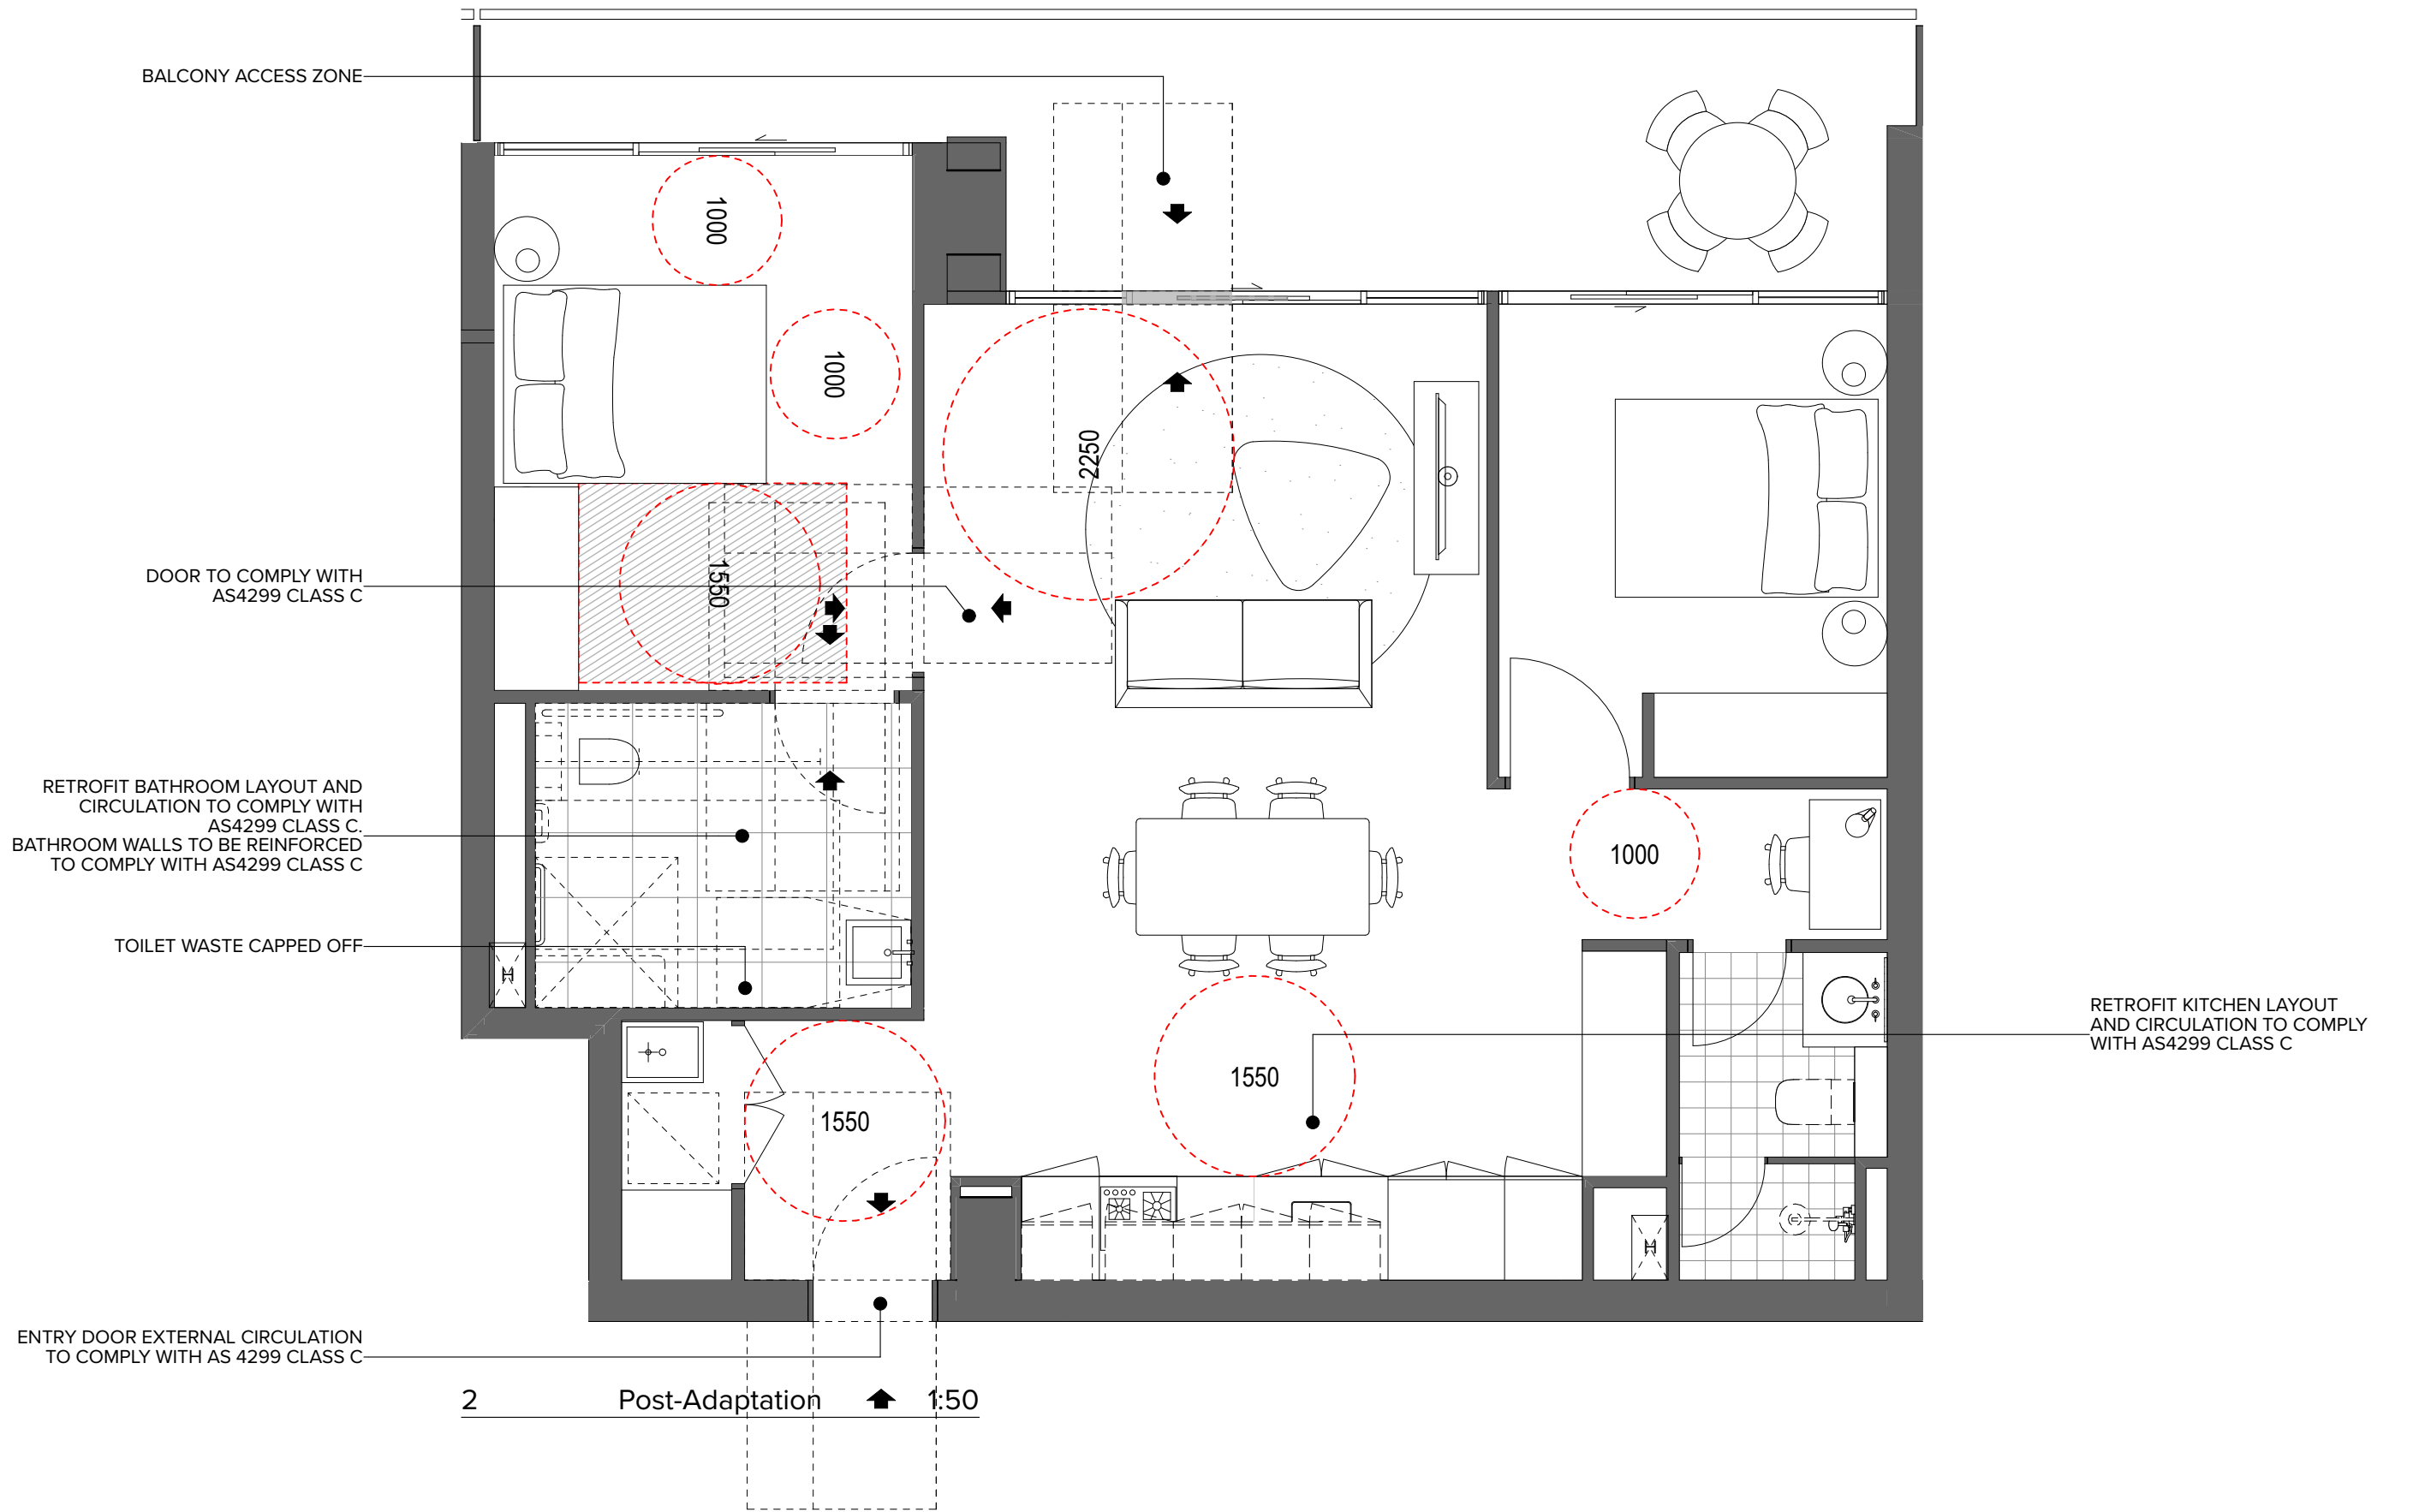

2 Post-Adaptation 1:50

NOTES
THIS DRAWING IS COPYRIGHT © OF TURNER. NO REPRODUCTION WITHOUT PERMISSION. UNLESS NOTED OTHERWISE THIS DRAWING IS NOT FOR CONSTRUCTION. ALL DIMENSIONS AND LEVELS ARE TO BE CHECKED ON SITE PRIOR TO THE COMMENCEMENT OF WORK. INFORM TURNER OF ANY DISCREPANCIES FOR CLARIFICATION BEFORE PROCEEDING WITH WORK. DRAWINGS ARE NOT TO BE SCALED. USE ONLY FIGURED DIMENSIONS REFER TO CONSULTANT DOCUMENTATION FOR FURTHER INFORMATION.

CLIENT
Toga Wicks Park Developments Pty Ltd
Level 5, 45 Jones Street Ultimo NSW 2007

Rev	Date	Approved by	Revision Notes
1	11.11.19	CA	DA RESUBMISSION

Project Title
182 - 198 Victoria Road and
28 - 30 Faversham St Marrickville

Drawing Title
Adaptable Apartment Plans
Adaptable Apartment Plans

Scale 1:50 @A1, 50% @A3	Project No. 18041	Drawn by TURNER	North ↑
Status For Information	Dwg No. A-DA-158	Rev 1	

TURNER

Level 7 ONE Oxford Street
Darlinghurst NSW 2010
AUSTRALIA
T +61 2 8668 0000
F +61 2 8668 0088
turnerstudio.com.au