



Upper Ground Level

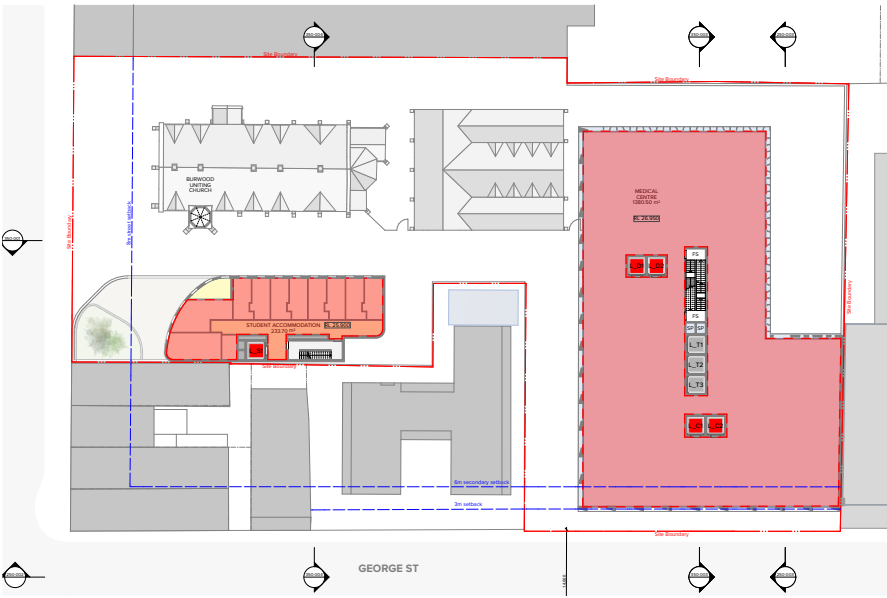


Level 3

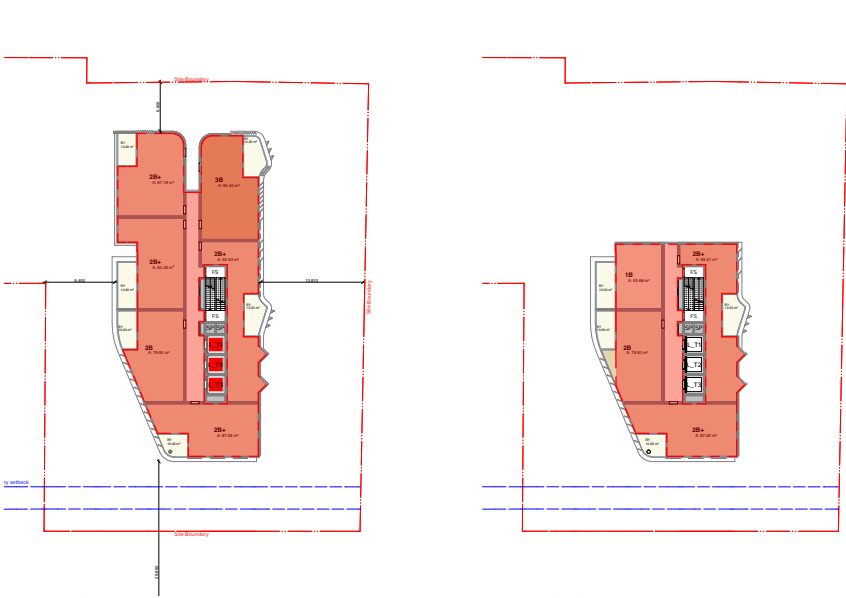


Level 10-21


Level 22-24

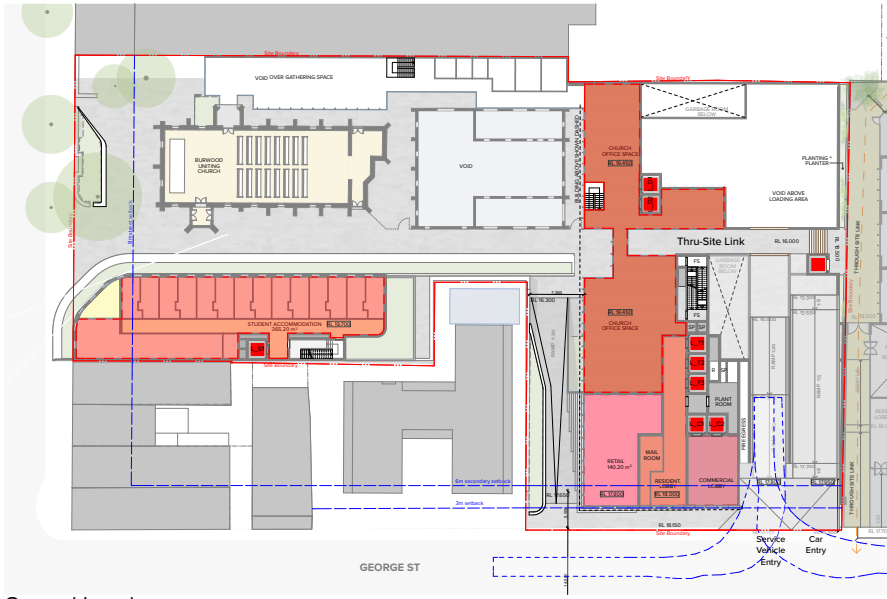


Ground Level

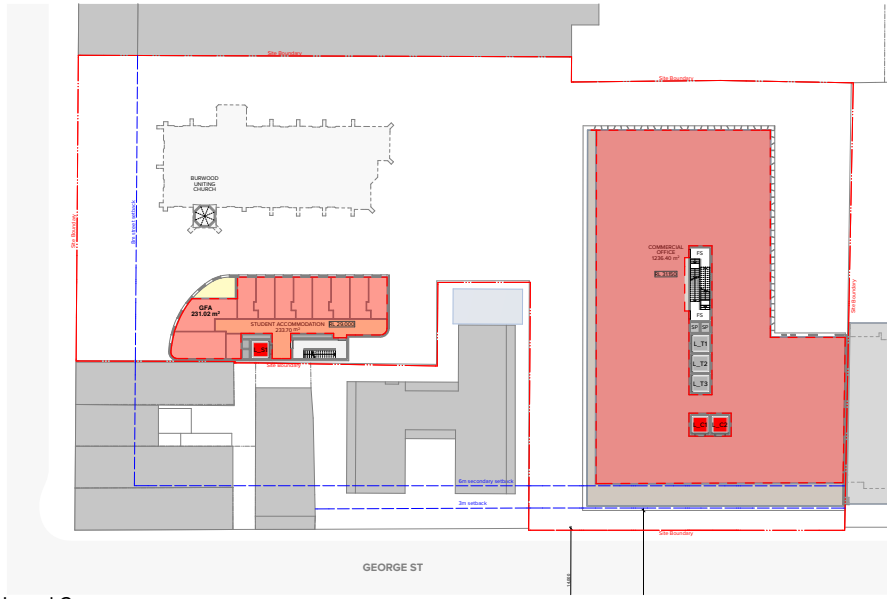


Level 2

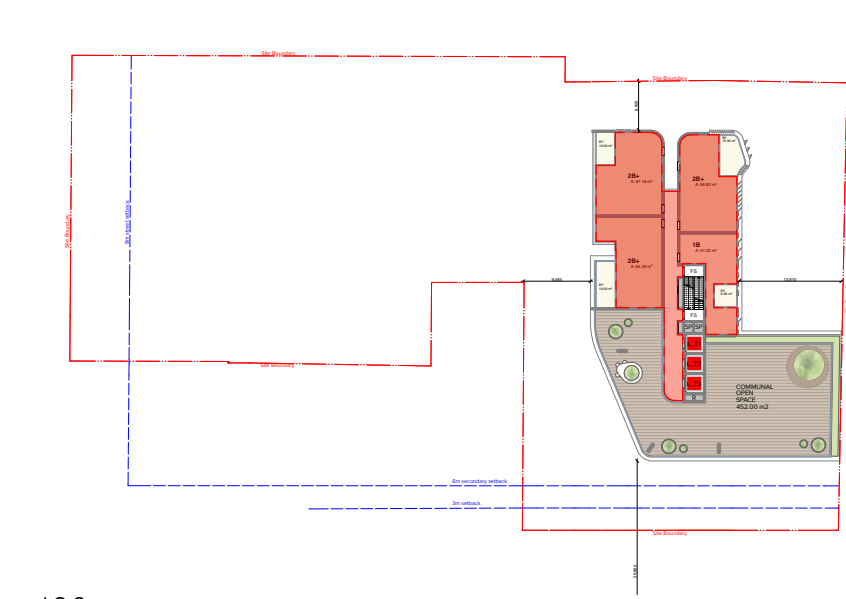


Level 8-9

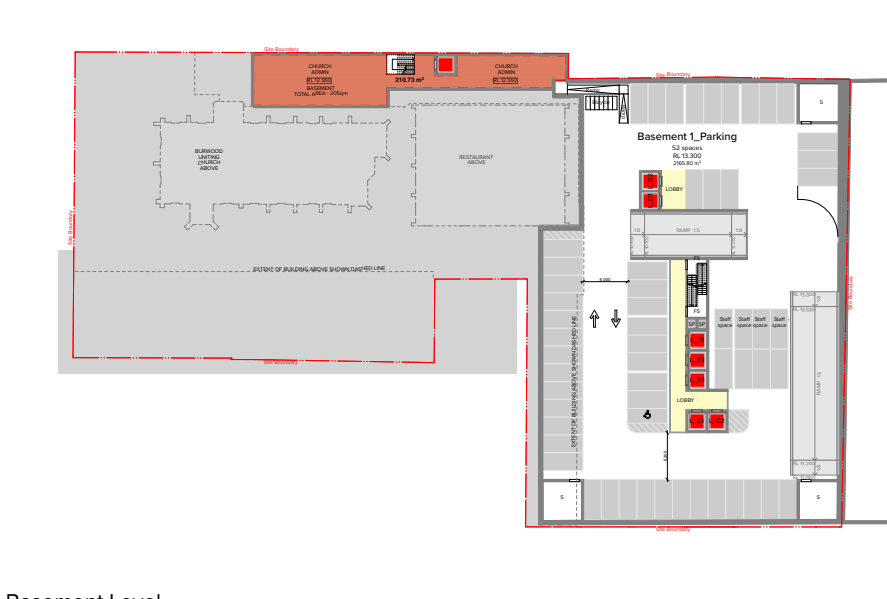

Basement Level

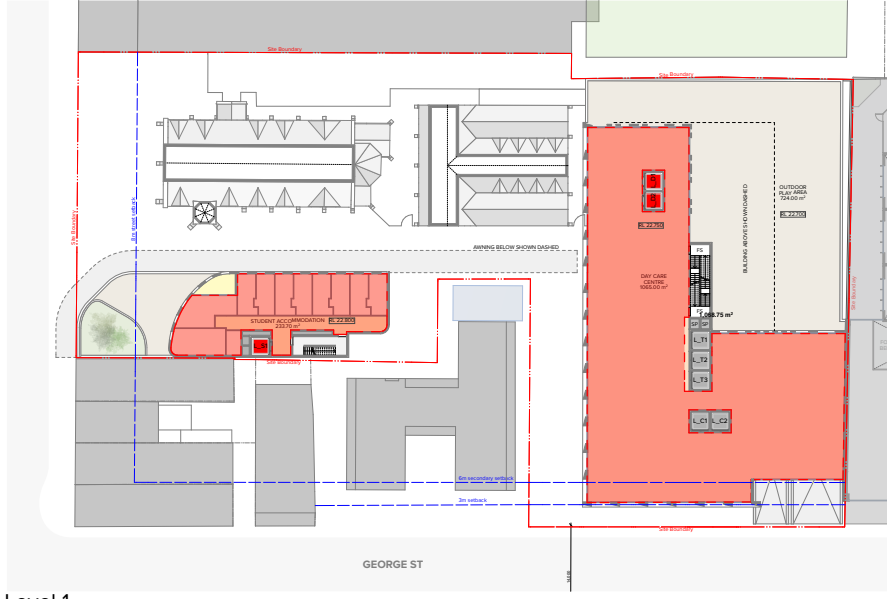

Level 1

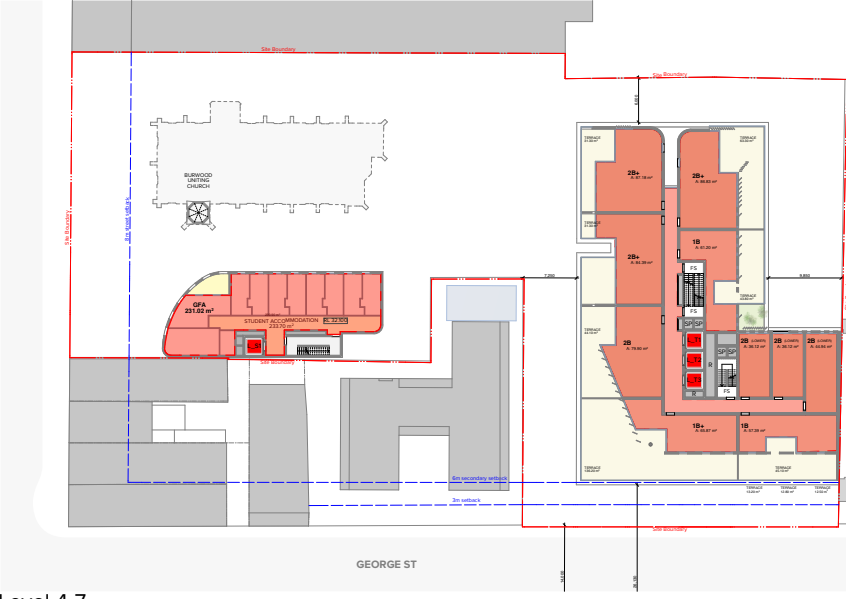

Level 4-7

NOTES  
THIS DRAWING IS COPYRIGHT © OF TURNER. NO REPRODUCTION WITHOUT PERMISSION. UNLESS NOTED OTHERWISE THIS DRAWING IS NOT FOR CONSTRUCTION. ALL DIMENSIONS AND LEVELS ARE TO BE CHECKED ON SITE PRIOR TO THE COMMENCEMENT OF WORK. INFORM TURNER OF ANY DISCREPANCIES FOR CLARIFICATION BEFORE PROCEEDING WITH WORK. DRAWINGS ARE NOT TO BE SCALED. USE ONLY FIGURED DIMENSIONS. REFER TO CONSULTANT DOCUMENTATION FOR FURTHER INFORMATION.

CLIENT  
Burwood Uniting Church

DLCS Quality Endorsed Company ISO 9001:2008, Registration Number 204176  
Nominated Architect Nicholas Turner 4555, ABN 86 564 044 911

Rev Date Approved by Revision Notes  
J 14.08.20 ANM REVISED DA SUBMISSION

Project Title  
**RESIDENTIAL/RETAIL DEVELOPMENT**  
134 Burwood Road Burwood NSW 2134  
Drawing Title  
**GFA Diagrams**  
GFA Diagrams


Scale  
1:500 @A1, 50% @A3  
Status  
For Information  
Project No.  
**14012**  
Dwg No.  
**DA-720-006**  
Drawn by  
DC  
Rev  
J  
North  
↑



**TURNER**

Level 7 ONE Oxford Street  
Darlinghurst NSW 2010  
AUSTRALIA  
T +61 2 8668 0000  
F +61 2 8668 0088  
turnerstudio.com.au

**Burwood Uniting Church**  
Envelope Diagrams

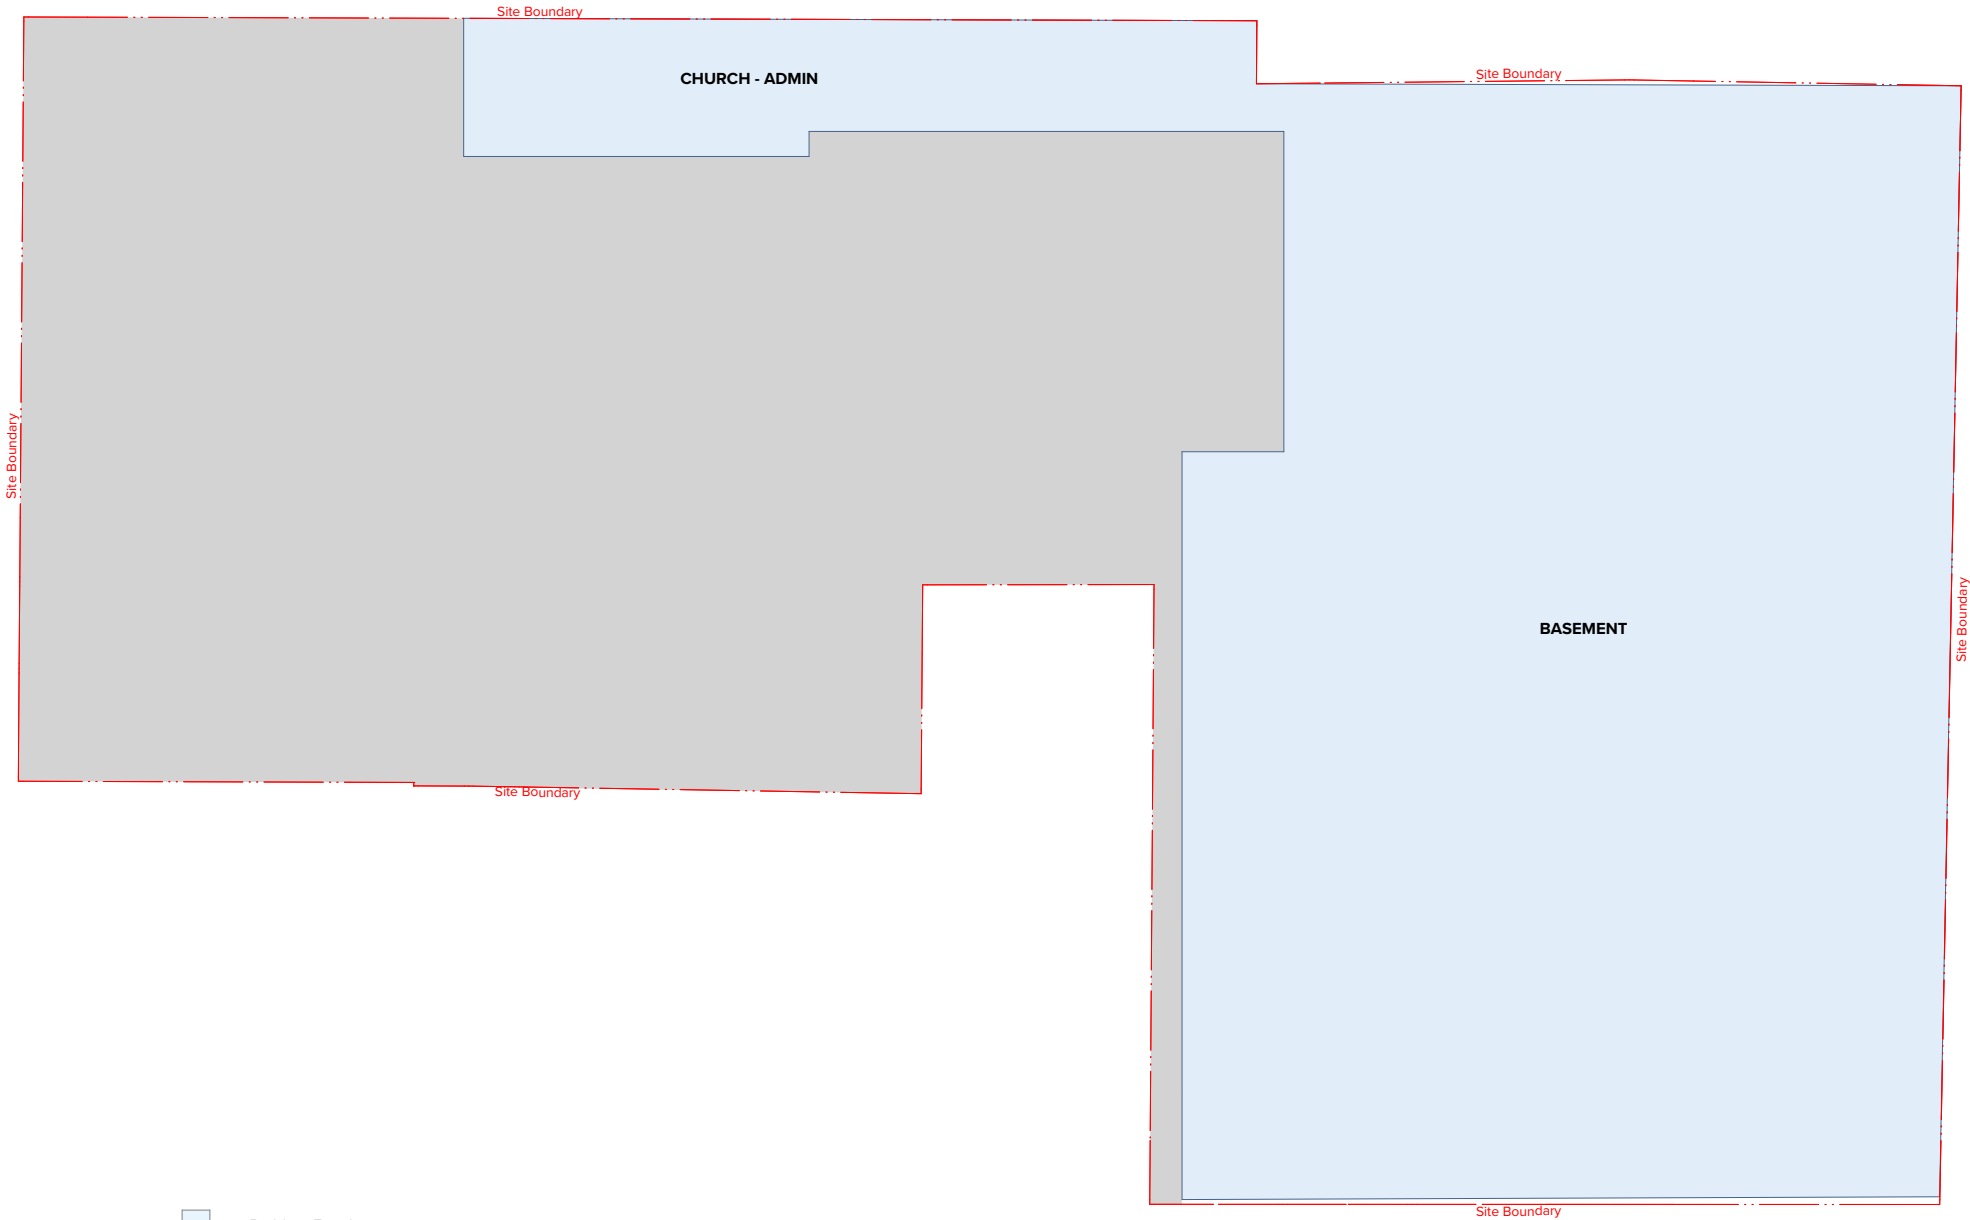**TURNER**



-  = Building Envelope
-  = zone for articulation,  
,maximum 15% of area to be occupied

NOTES  
THIS DRAWING IS COPYRIGHT © OF TURNER. NO REPRODUCTION WITHOUT PERMISSION. UNLESS NOTED OTHERWISE, THIS DRAWING IS NOT FOR CONSTRUCTION. ALL DIMENSIONS AND LEVELS ARE TO BE CHECKED ON SITE PRIOR TO THE COMMENCEMENT OF WORK. INFORM TURNER OF ANY DISCREPANCIES FOR CLARIFICATION BEFORE PROCEEDING WITH WORK. DRAWINGS ARE NOT TO BE SCALED. USE ONLY FIGURED DIMENSIONS. REFER TO CONSULTANT DOCUMENTATION FOR FURTHER INFORMATION.


CLIENT  
Burwood Uniting Church

DLCS Quality Endorsed Company ISO 9001:2008, Registration Number 20476  
Nominated Architect Nicholas Turner 6050, ABN 86 504 084 971

Rev	Date	Approved by	Revision Notes
J	14.08.20	ANM	REVISED DA SUBMISSION


Project Title  
**RESIDENTIAL/RETAIL DEVELOPMENT**  
134 Burwood Road Burwood NSW 2134

Drawing Title  
**Envelope Diagrams**  
J\_Basement 1-5

Scale <b>1:200 @A1, 50% @A3</b>	Project No. <b>14012</b>	Drawn by <b>DC</b>	North 
Status For Information	Dwg No. <b>DA-820-001</b>	Rev <b>J</b>	

**TURNER**

Level 7 ONE Oxford Street  
Darlinghurst NSW 2010  
AUSTRALIA  
T +61 2 8668 0000  
F +61 2 8668 0088  
turnerstudio.com.au

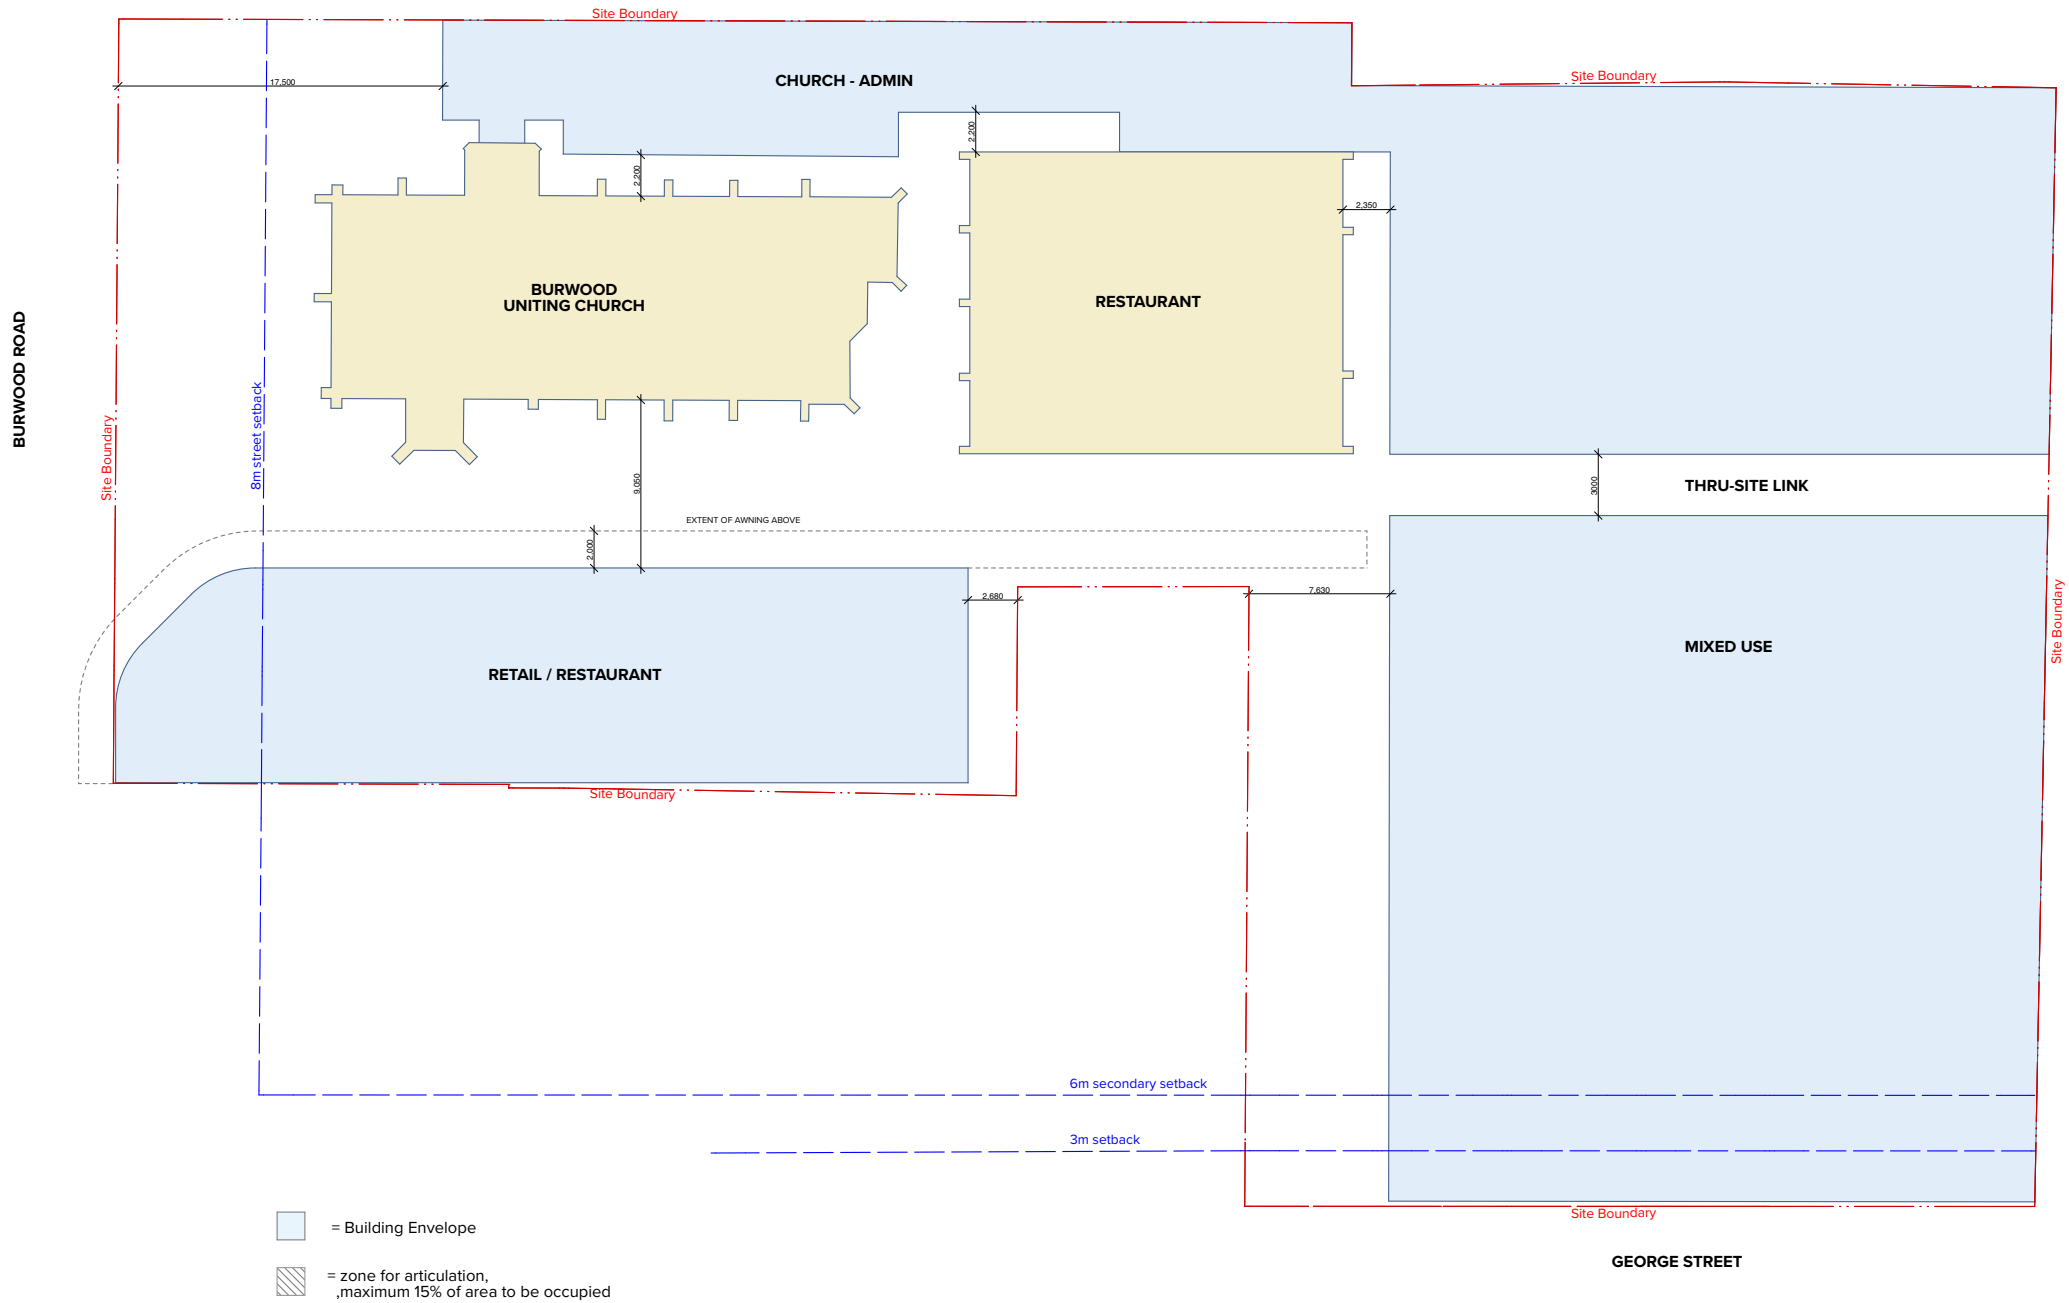

NOTES  
THIS DRAWING IS COPYRIGHT © OF TURNER. NO REPRODUCTION WITHOUT PERMISSION. UNLESS NOTED OTHERWISE, THIS DRAWING IS NOT FOR CONSTRUCTION. ALL DIMENSIONS AND LEVELS ARE TO BE CHECKED ON SITE PRIOR TO THE COMMENCEMENT OF WORK. INFORM TURNER OF ANY DISCREPANCIES FOR CLARIFICATION BEFORE PROCEEDING WITH WORK. DRAWINGS ARE NOT TO BE SCALED. USE ONLY FIGURED DIMENSIONS. REFER TO CONSULTANT DOCUMENTATION FOR FURTHER INFORMATION.

CLIENT  
Burwood Uniting Church

DLCS Quality Endorsed Company ISO 9001:2008, Registration Number 20476  
Nominated Architect, Nicholas Turner 4555, A/N 86 564 084 911

Rev	Date	Approved by	Revision Notes
J	14.08.20	ANM	REVISED DA SUBMISSION


Project Title  
**RESIDENTIAL/RETAIL DEVELOPMENT**  
134 Burwood Road Burwood NSW 2134

Drawing Title  
**Envelope Diagrams**  
J\_Ground Level

Scale 1:200 @A1, 50% @A3	Project No. <b>14012</b>	Drawn by DC	North ↑
Status For Information	Dwg No. <b>DA-820-002</b>	Rev <b>J</b>	

**TURNER**

Level 7 ONE Oxford Street  
Darlinghurst NSW 2010  
AUSTRALIA  
T +61 2 8668 0000  
F +61 2 8668 0088  
turnerstudio.com.au

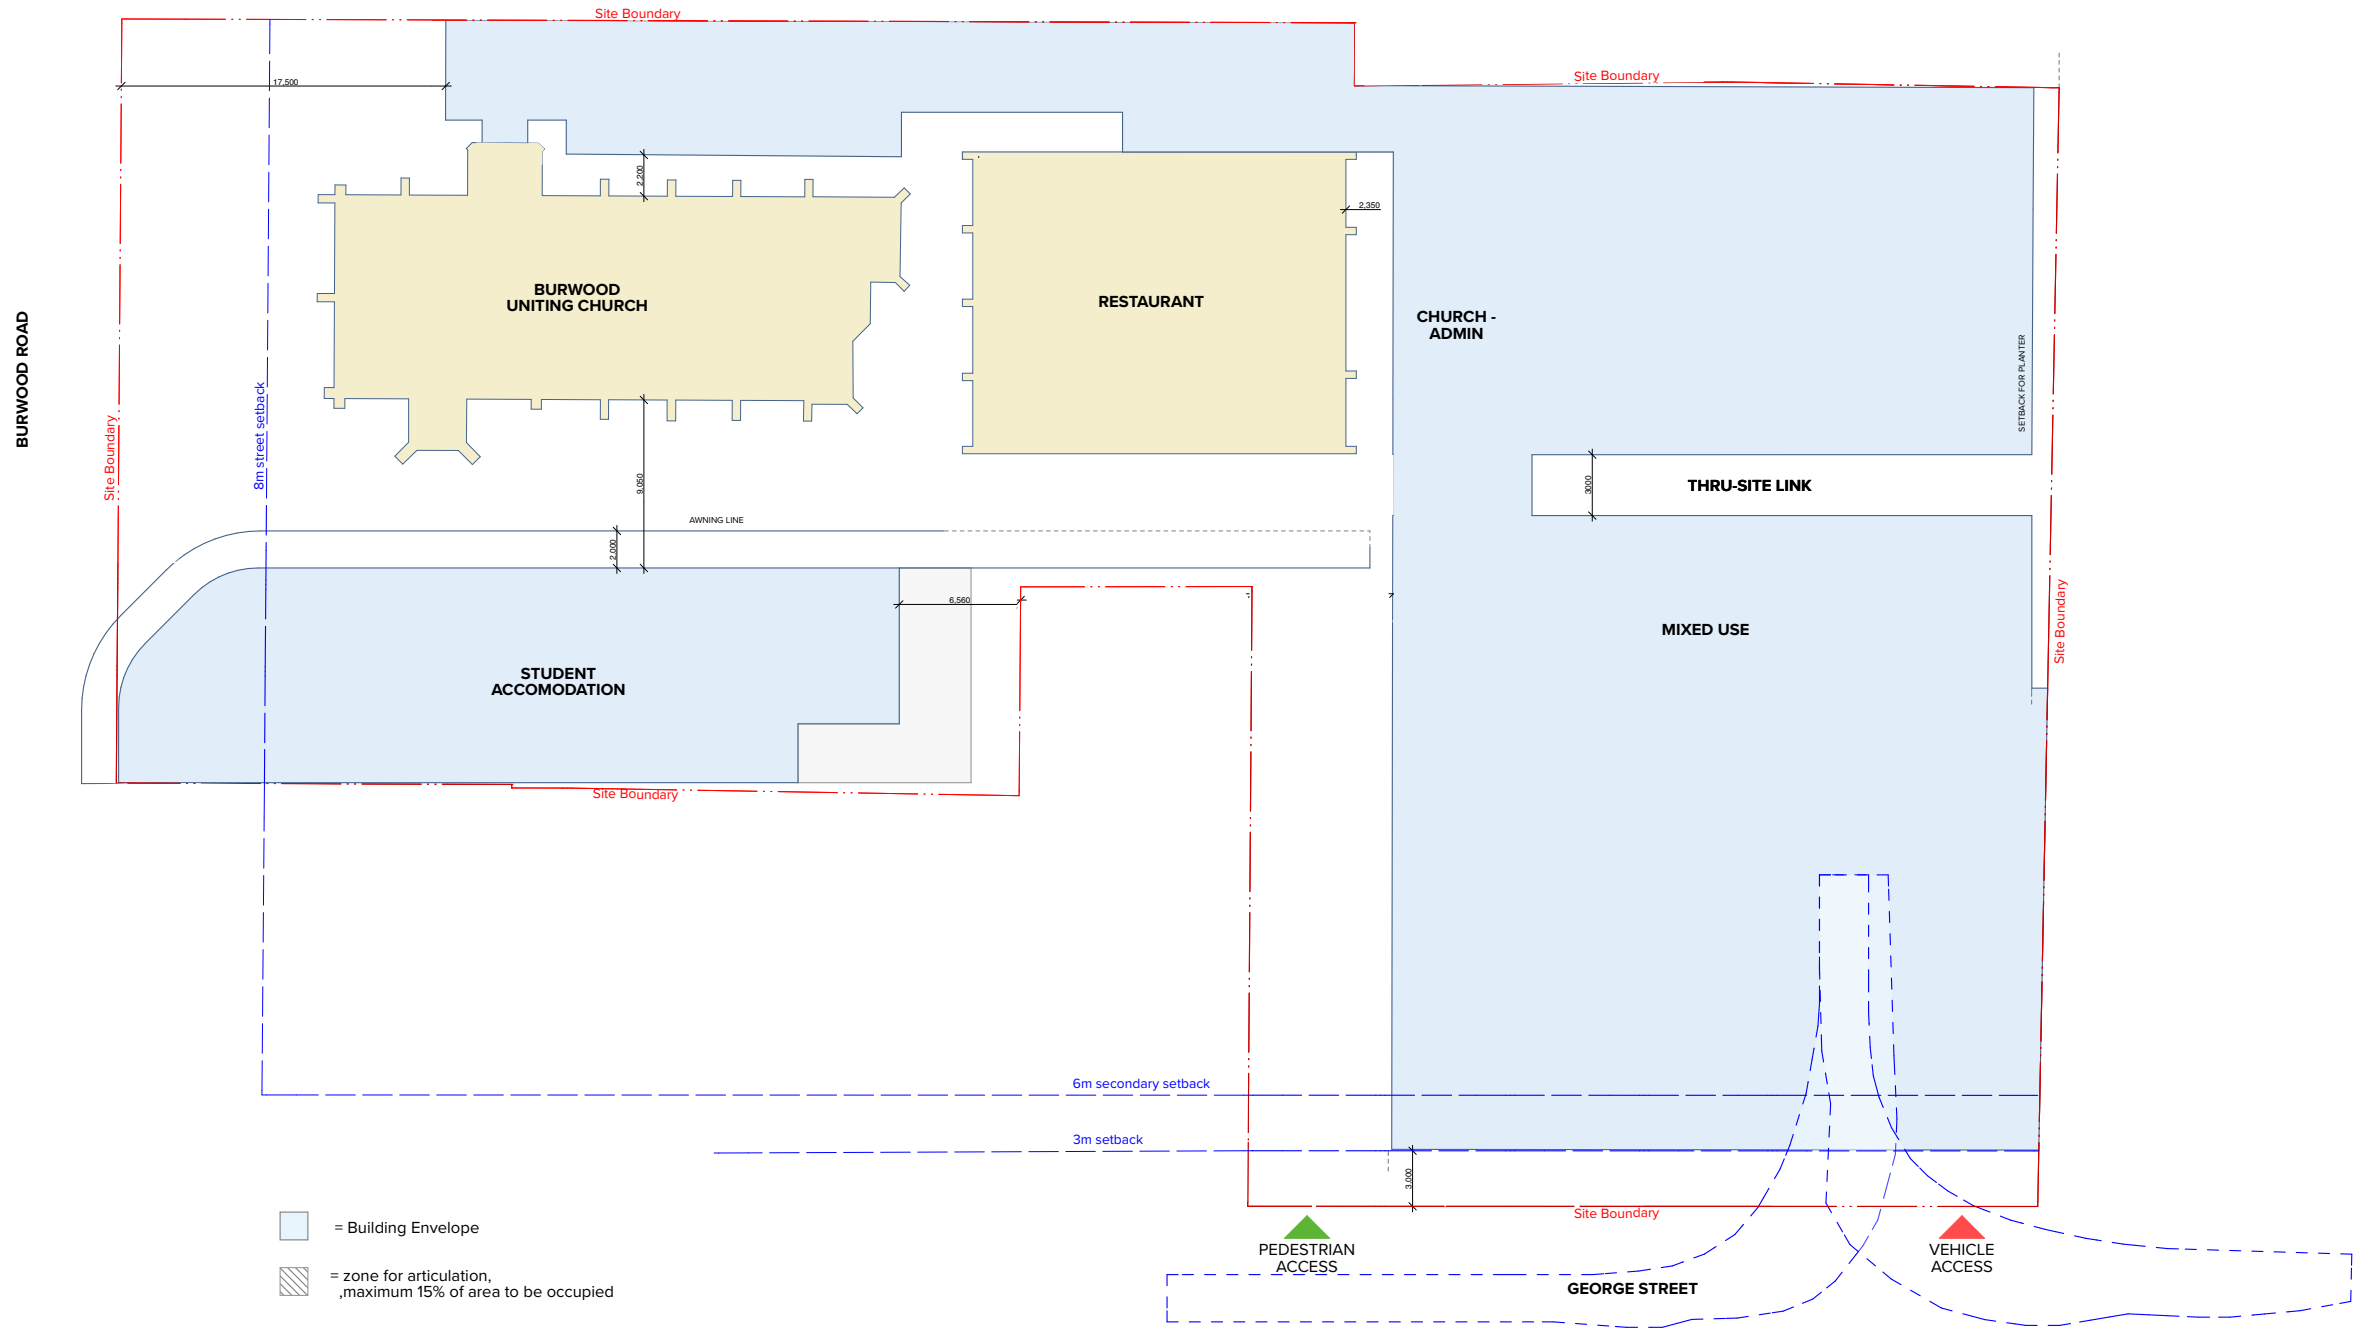

NOTES  
THIS DRAWING IS COPYRIGHT © OF TURNER. NO REPRODUCTION WITHOUT PERMISSION. UNLESS NOTED OTHERWISE, THIS DRAWING IS NOT FOR CONSTRUCTION. ALL DIMENSIONS AND LEVELS ARE TO BE CHECKED ON SITE PRIOR TO THE COMMENCEMENT OF WORK. INFORM TURNER OF ANY DISCREPANCIES FOR CLARIFICATION BEFORE PROCEEDING WITH WORK. DRAWINGS ARE NOT TO BE SCALED. USE ONLY FIGURED DIMENSIONS. REFER TO CONSULTANT DOCUMENTATION FOR FURTHER INFORMATION.

CLIENT  
Burwood Uniting Church

DLCS Quality Endorsed Company ISO 9001:2008, Registration Number 20476  
Nominated Architect: Nicholas Turner 4555, ABN 88 564 984 911

Rev	Date	Approved by	Revision Notes
J	14.08.20	ANM	REVISED DA SUBMISSION

Project Title  
**RESIDENTIAL/RETAIL DEVELOPMENT**  
134 Burwood Road Burwood NSW 2134


Drawing Title  
**Envelope Diagrams**  
J\_Upper Ground

Scale	Project No.	Drawn by	North
1:200 @A1, 50% @A3	<b>14012</b>	DC	↑
Status	Dwg No. <b>DA-820-003</b>	Rev <b>J</b>	
For Information			

**TURNER**

Level 7 ONE Oxford Street  
Darlinghurst NSW 2010  
AUSTRALIA  
T +61 2 8668 0000  
F +61 2 8668 0088  
turnerstudio.com.au



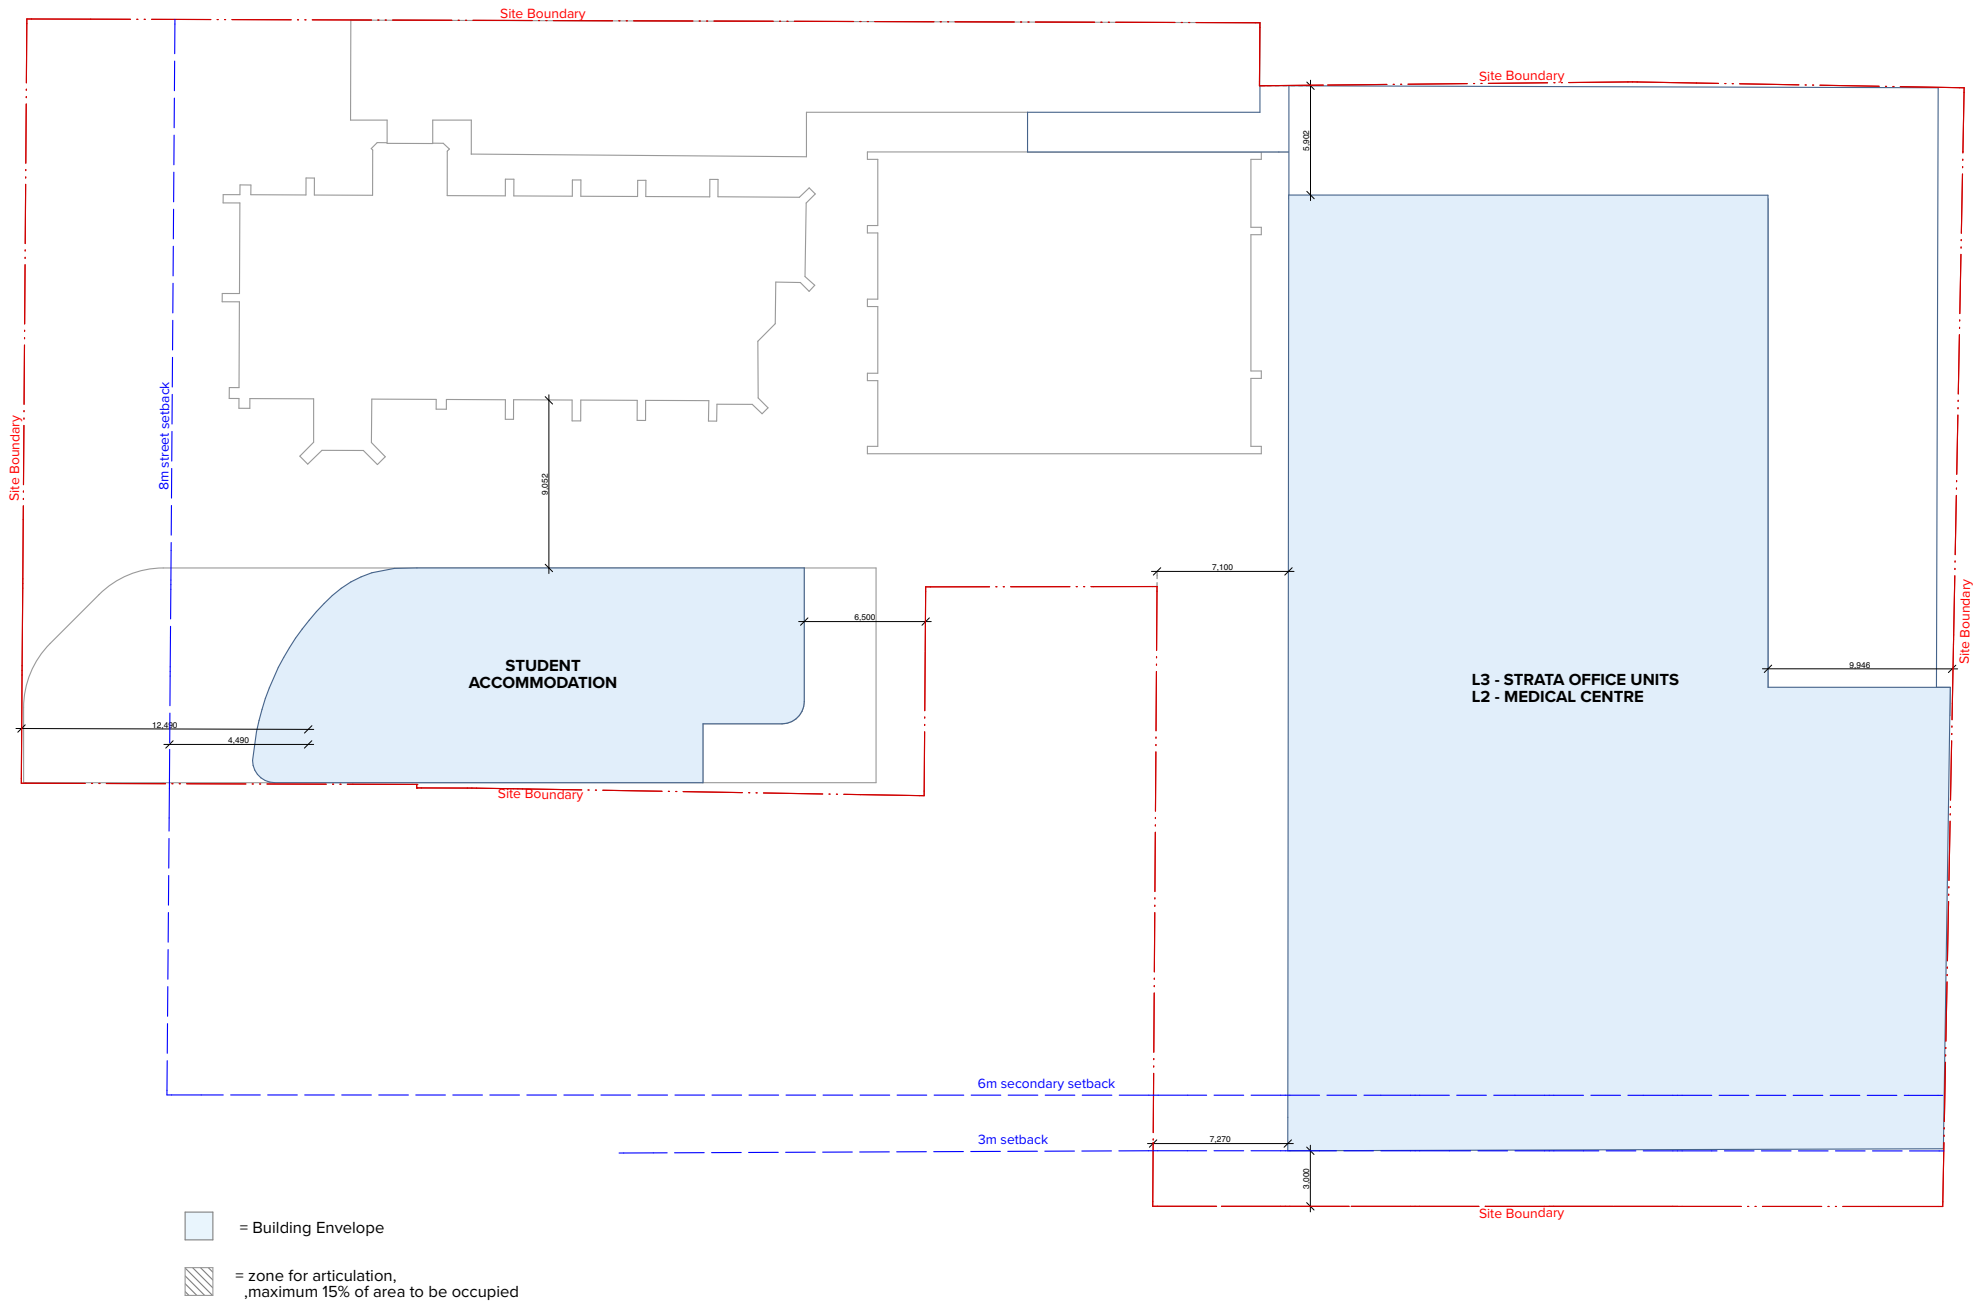

NOTES  
THIS DRAWING IS COPYRIGHT © OF TURNER. NO REPRODUCTION WITHOUT PERMISSION. UNLESS NOTED OTHERWISE THIS DRAWING IS NOT FOR CONSTRUCTION. ALL DIMENSIONS AND LEVELS ARE TO BE CHECKED ON SITE PRIOR TO THE COMMENCEMENT OF WORK. INFORM TURNER OF ANY DISCREPANCIES FOR CLARIFICATION BEFORE PROCEEDING WITH WORK. DRAWINGS ARE NOT TO BE SCALED. USE ONLY FIGURED DIMENSIONS. REFER TO CONSULTANT DOCUMENTATION FOR FURTHER INFORMATION.

CLIENT  
Burwood Uniting Church

DLCS Quality Endorsed Company ISO 9001:2008, Registration Number 20476  
Nominated Architect Nicholas Turner 4555, ADR 88, 504 084 911

Rev	Date	Approved by	Revision Notes
J	14.08.20	ANM	REVISED DA SUBMISSION

Project Title  
**RESIDENTIAL/RETAIL DEVELOPMENT**  
134 Burwood Road Burwood NSW 2134


Drawing Title  
**Envelope Diagrams**  
J\_Level 2-3

Scale	Project No.	Drawn by	North
1:200 @A1, 50% @A3	<b>14012</b>	DC	↑
Status	Dwg No.	Rev	
For Information	<b>DA-820-005</b>	J	

**TURNER**

Level 7 ONE Oxford Street  
Darlinghurst NSW 2010  
AUSTRALIA


T +61 2 8868 0000  
F +61 2 8868 0088  
turnerstudio.com.au

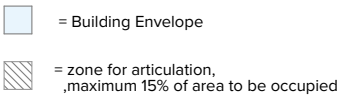

Level 7 **ONE** Oxford Street  
Darlinghurst NSW 2010  
AUSTRALIA

T +61 2 8668 0000  
F +61 2 8668 0088  
[turnerstudio.com.au](http://turnerstudio.com.au)



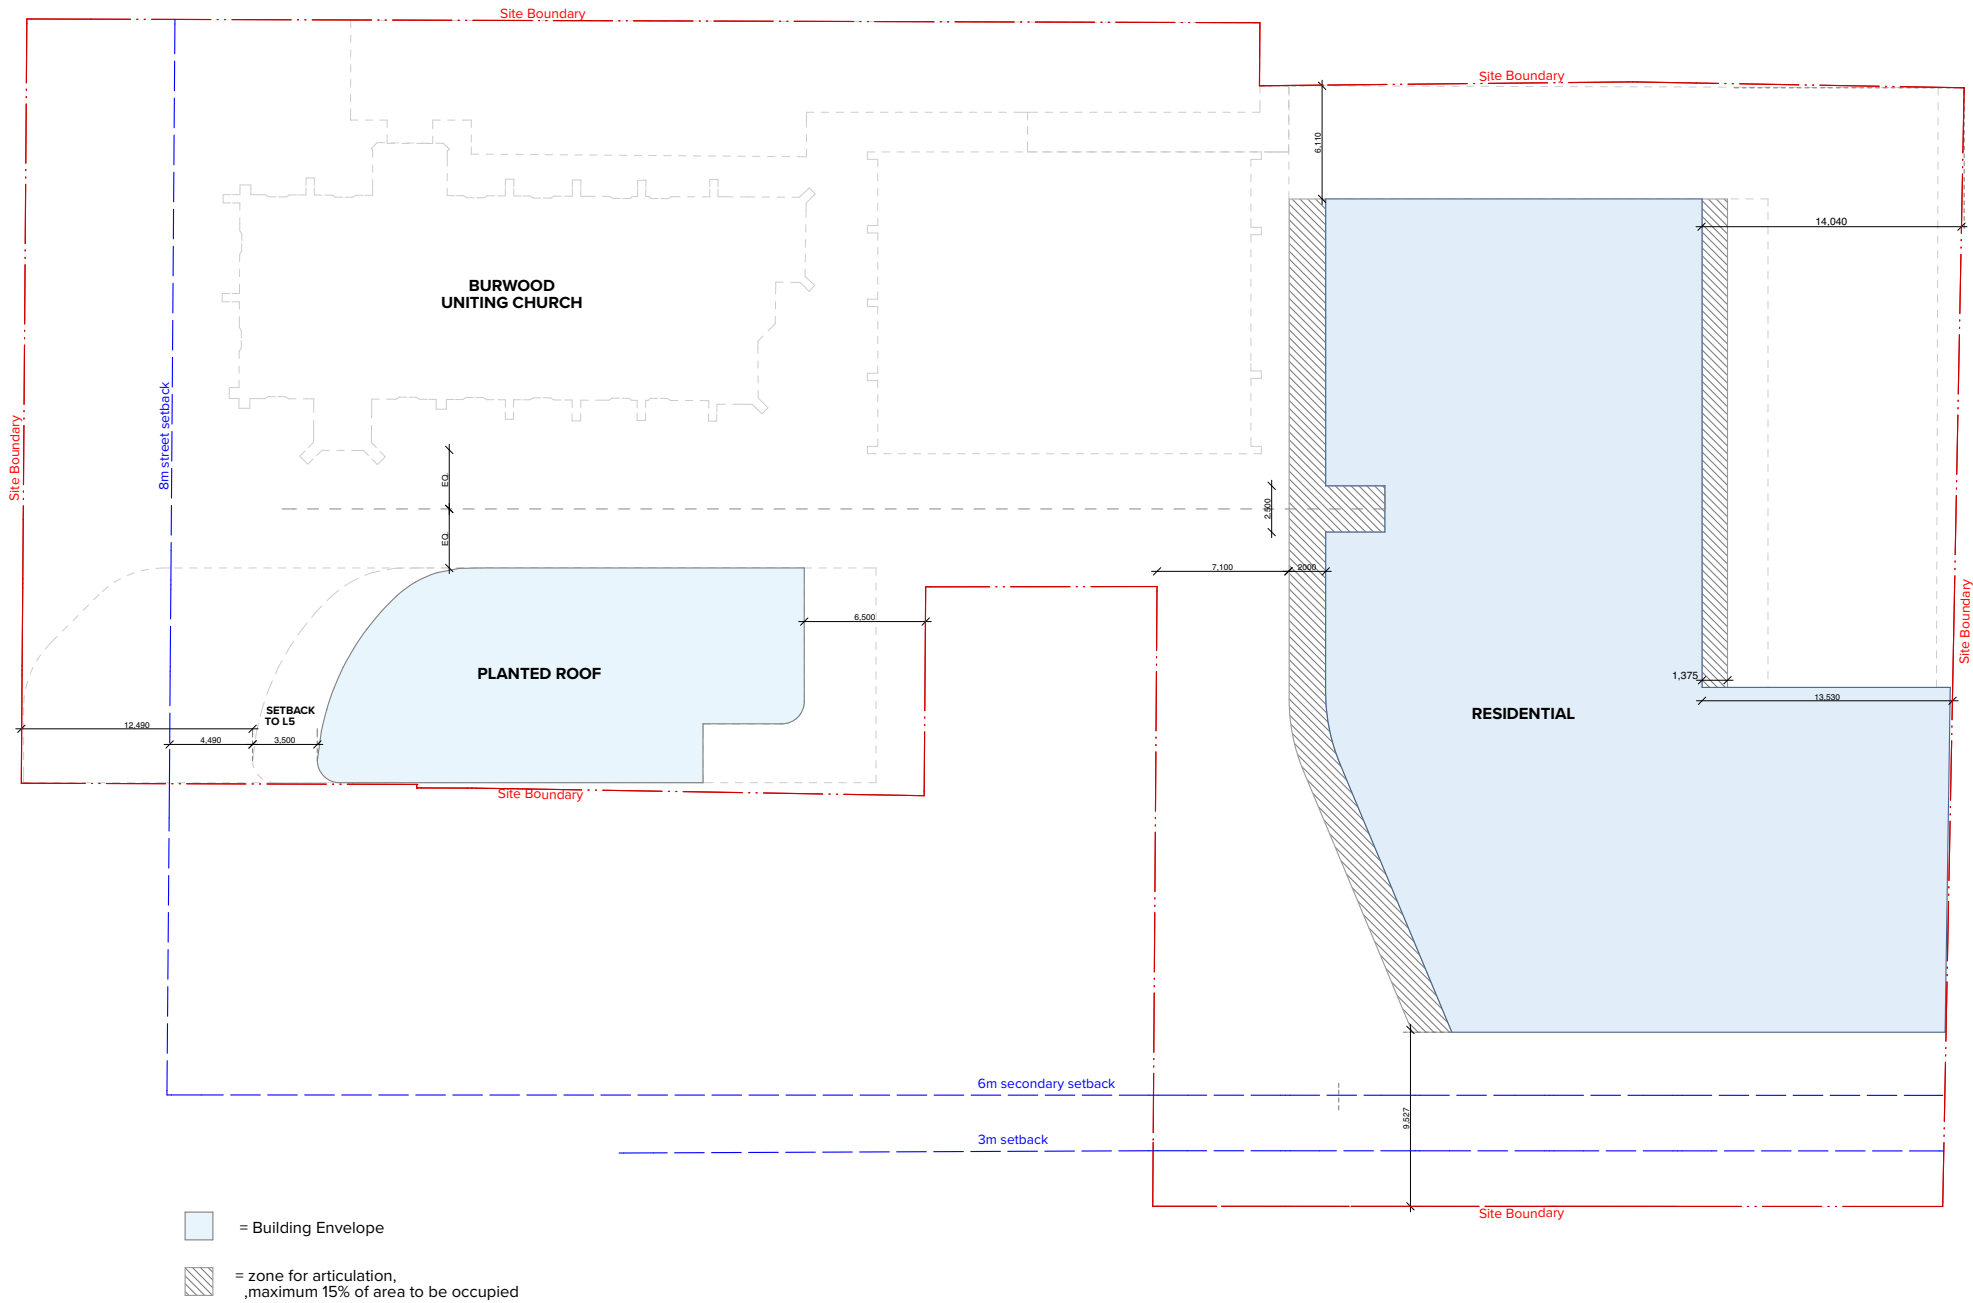

NOTES  
THIS DRAWING IS COPYRIGHT © OF TURNER. NO REPRODUCTION WITHOUT PERMISSION. UNLESS NOTED OTHERWISE, THIS DRAWING IS NOT FOR CONSTRUCTION. ALL DIMENSIONS AND LEVELS ARE TO BE CHECKED ON SITE PRIOR TO THE COMMENCEMENT OF WORK. INFORM TURNER OF ANY DISCREPANCIES FOR CLARIFICATION BEFORE PROCEEDING WITH WORK. DRAWINGS ARE NOT TO BE SCALED. USE ONLY FIGURED DIMENSIONS. REFER TO CONSULTANT DOCUMENTATION FOR FURTHER INFORMATION.

CLIENT  
Burwood Uniting Church

DLCS Quality Endorsed Company ISO 9001:2008, Registration Number 20476  
Nominated Architect, Nicholas Turner 4555, A/NZ BS 5400:2011

Rev	Date	Approved by	Revision Notes
J	14.08.20	ANM	REVISED DA SUBMISSION

Project Title  
**RESIDENTIAL/RETAIL DEVELOPMENT**  
134 Burwood Road Burwood NSW 2134


Drawing Title  
**Envelope Diagrams**  
J\_Apartments - Level 5-7

Scale 1:200 @A1, 50% @A3	Project No. <b>14012</b>	Drawn by DC	North ↑
Status For Information	Dwg No. <b>DA-820-007</b>	Rev <b>J</b>	

**TURNER**

Level 7 ONE Oxford Street  
Darlinghurst NSW 2010  
AUSTRALIA  
T +61 2 8668 0000  
F +61 2 8668 0088  
turnerstudio.com.au



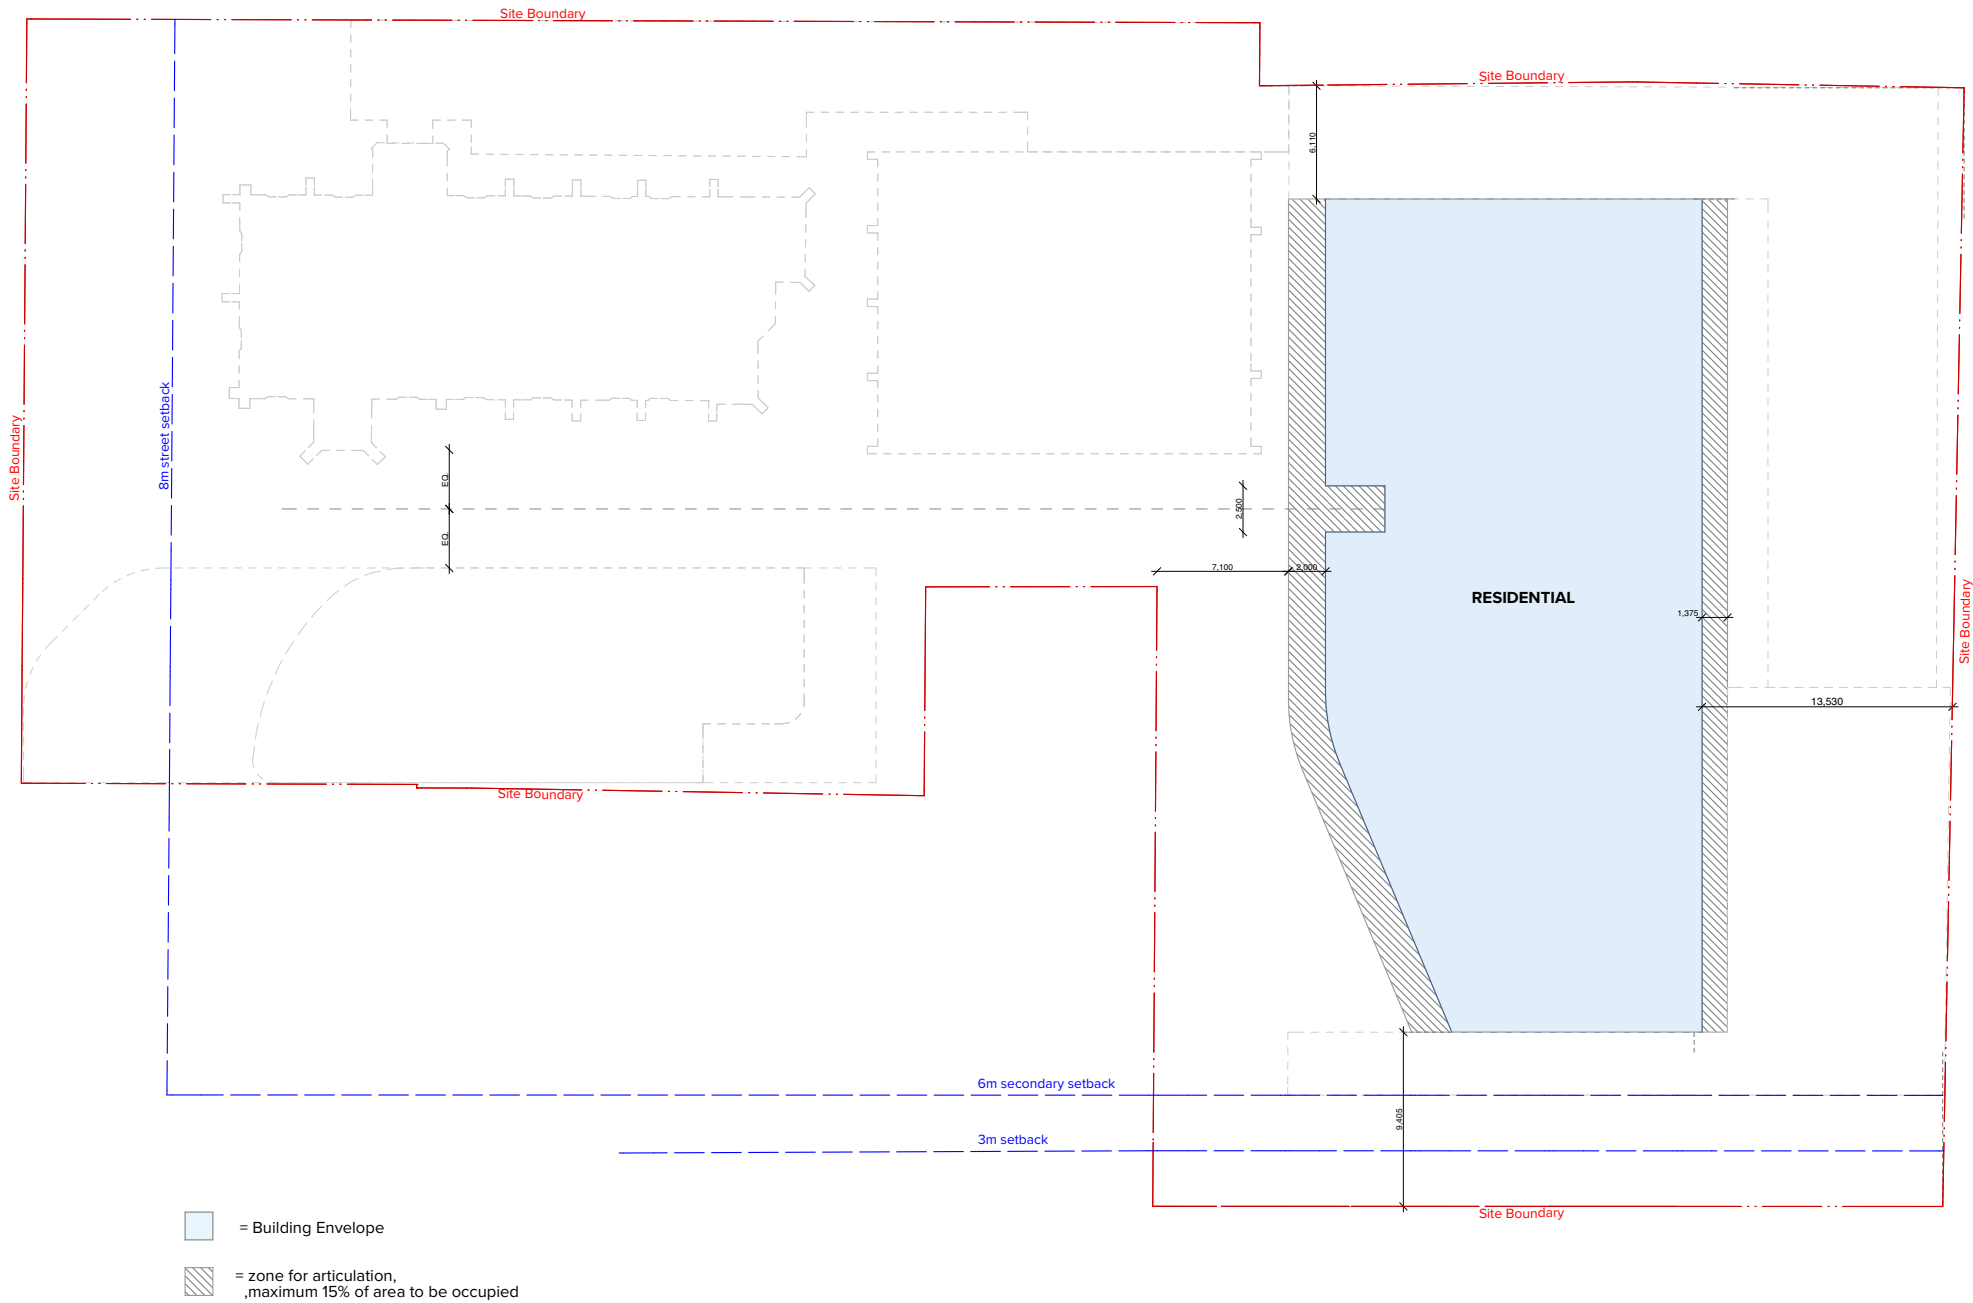

NOTES  
THIS DRAWING IS COPYRIGHT © OF TURNER. NO REPRODUCTION WITHOUT PERMISSION. UNLESS NOTED OTHERWISE THIS DRAWING IS NOT FOR CONSTRUCTION. ALL DIMENSIONS AND LEVELS ARE TO BE CHECKED ON SITE PRIOR TO THE COMMENCEMENT OF WORK. INFORM TURNER OF ANY DISCREPANCIES FOR CLARIFICATION BEFORE PROCEEDING WITH WORK. DRAWINGS ARE NOT TO BE SCALED. USE ONLY FIGURED DIMENSIONS. REFER TO CONSULTANT DOCUMENTATION FOR FURTHER INFORMATION.

CLIENT  
Burwood Uniting Church

DLCS Quality Endorsed Company ISO 9001:2008, Registration Number 20476  
Nominated Architect Nicholas Turner 6050, ABN 86 564 084 911

Rev	Date	Approved by	Revision Notes
J	14.08.20	ANM	REVISED DA SUBMISSION


Project Title  
**RESIDENTIAL/RETAIL DEVELOPMENT**  
134 Burwood Road Burwood NSW 2134

Drawing Title  
**Envelope Diagrams**  
J\_Apartments - Level 10-21

Scale 1:200 @A1, 50% @A3	Project No. <b>14012</b>	Drawn by <b>DC</b>	North ↑
Status For Information	Dwg No. <b>DA-820-009</b>	Rev <b>J</b>	

**TURNER**

Level 7 ONE Oxford Street  
Darlinghurst NSW 2010  
AUSTRALIA  
T +61 2 8668 0000  
F +61 2 8668 0088  
turnerstudio.com.au

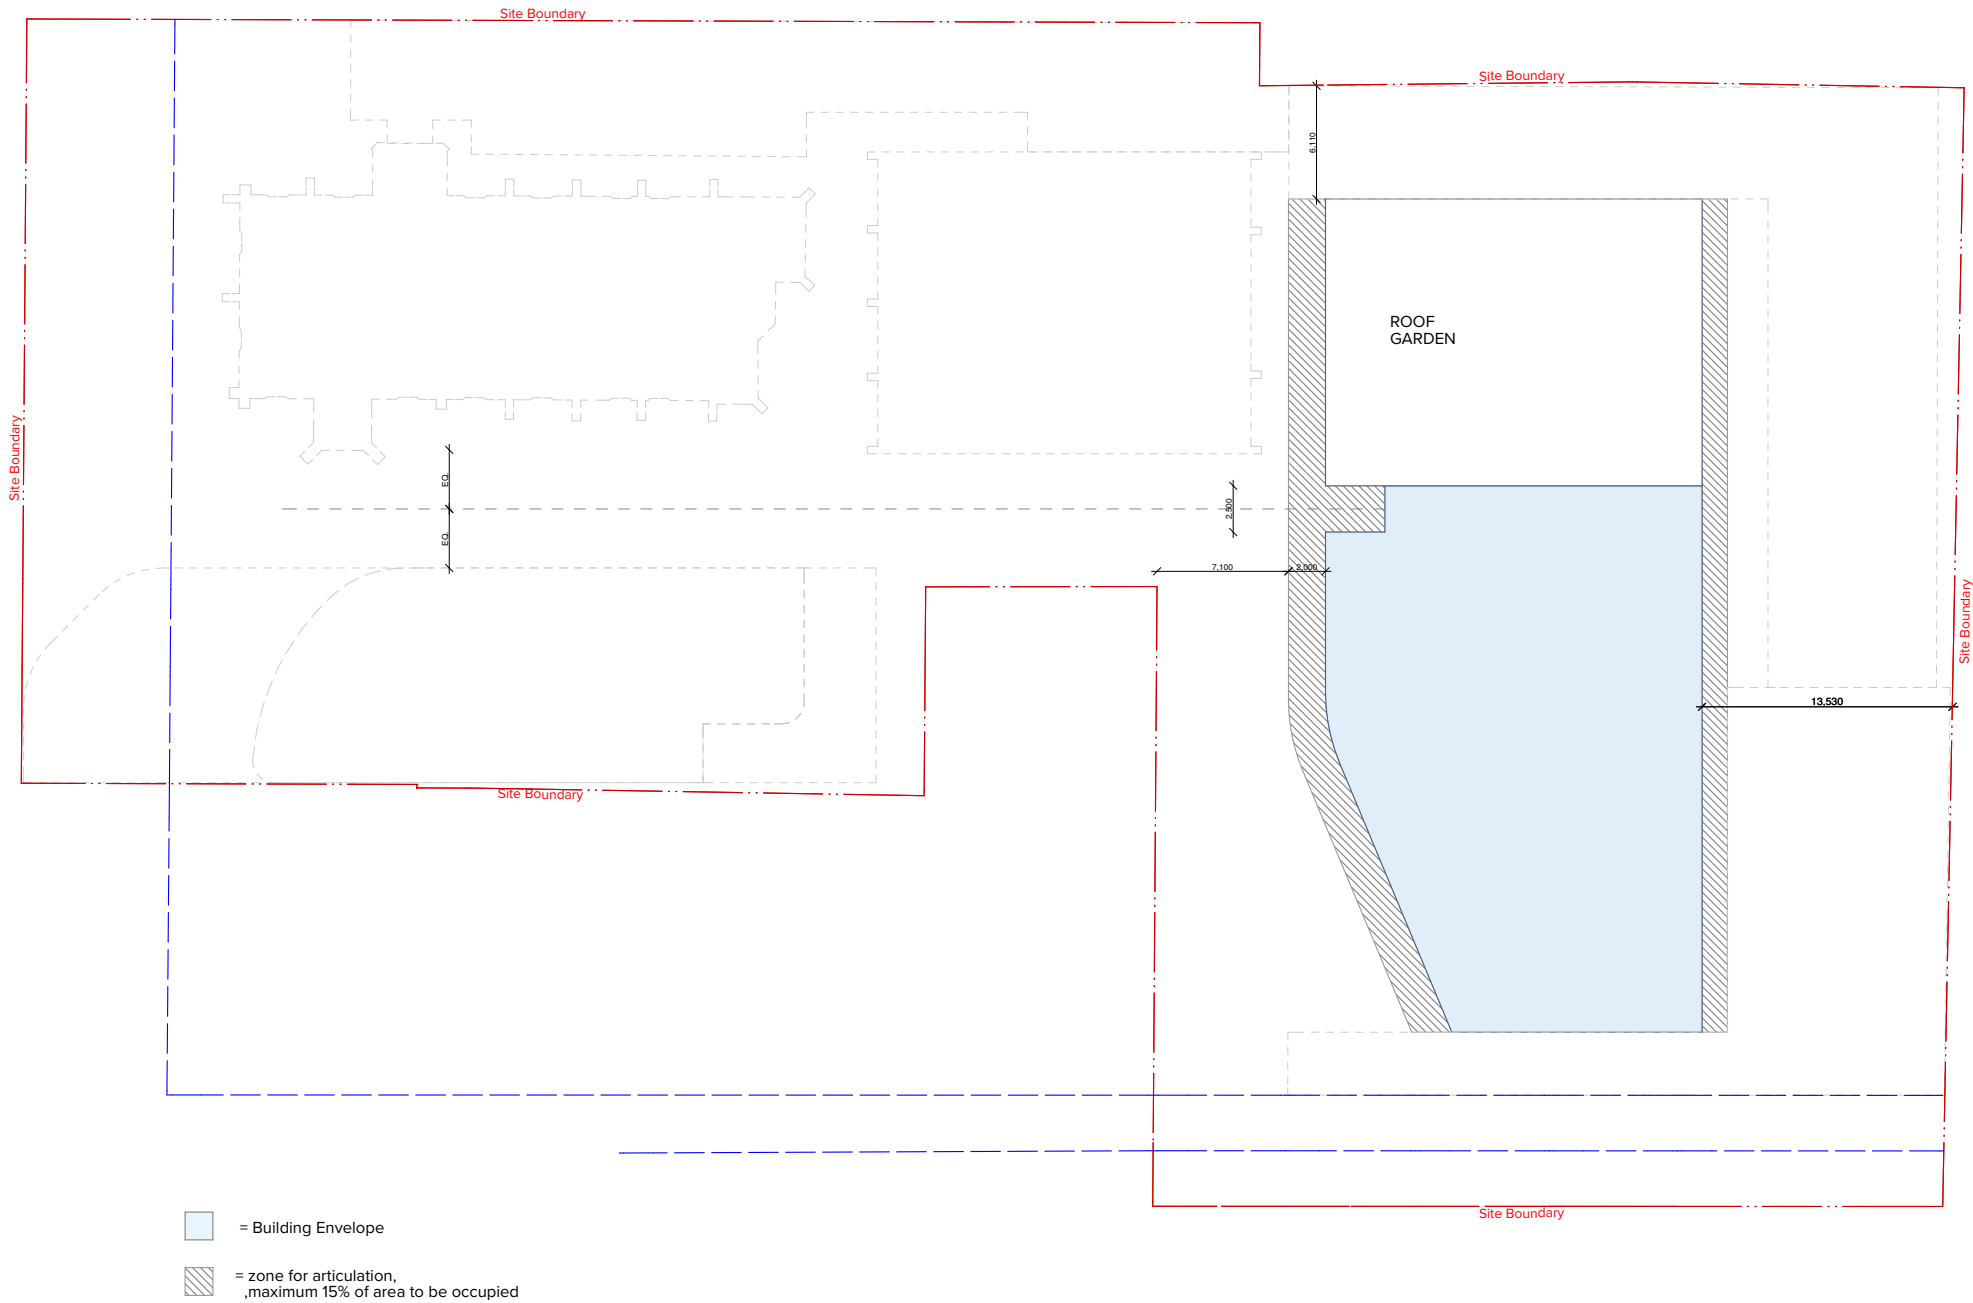

NOTES  
THIS DRAWING IS COPYRIGHT © OF TURNER. NO REPRODUCTION WITHOUT PERMISSION. UNLESS NOTED OTHERWISE THIS DRAWING IS NOT FOR CONSTRUCTION. ALL DIMENSIONS AND LEVELS ARE TO BE CHECKED ON SITE PRIOR TO THE COMMENCEMENT OF WORK. INFORM TURNER OF ANY DISCREPANCIES FOR CLARIFICATION BEFORE PROCEEDING WITH WORK. DRAWINGS ARE NOT TO BE SCALED. USE ONLY FIGURED DIMENSIONS. REFER TO CONSULTANT DOCUMENTATION FOR FURTHER INFORMATION.

CLIENT  
Burwood Uniting Church

DLCS Quality Endorsed Company ISO 9001:2008, Registration Number 20476  
Nominated Architect Nicholas Turner 6555, ABN 86 564 084 911

Rev	Date	Approved by	Revision Notes
J	14.08.20	ANM	REVISED DA SUBMISSION


Project Title  
**RESIDENTIAL/RETAIL DEVELOPMENT**  
134 Burwood Road Burwood NSW 2134

Drawing Title  
**Envelope Diagrams**  
J\_Apartments - Level 22-24

Scale	Project No.	Drawn by	North
1:200 @A1, 50% @A3	<b>14012</b>	DC	↑
Status	Dwg No.	Rev	
For Information	<b>DA-820-010</b>	<b>J</b>	

**TURNER**

Level 7 ONE Oxford Street  
Darlinghurst NSW 2010  
AUSTRALIA  
T +61 2 8668 0000  
F +61 2 8668 0088  
turnerstudio.com.au

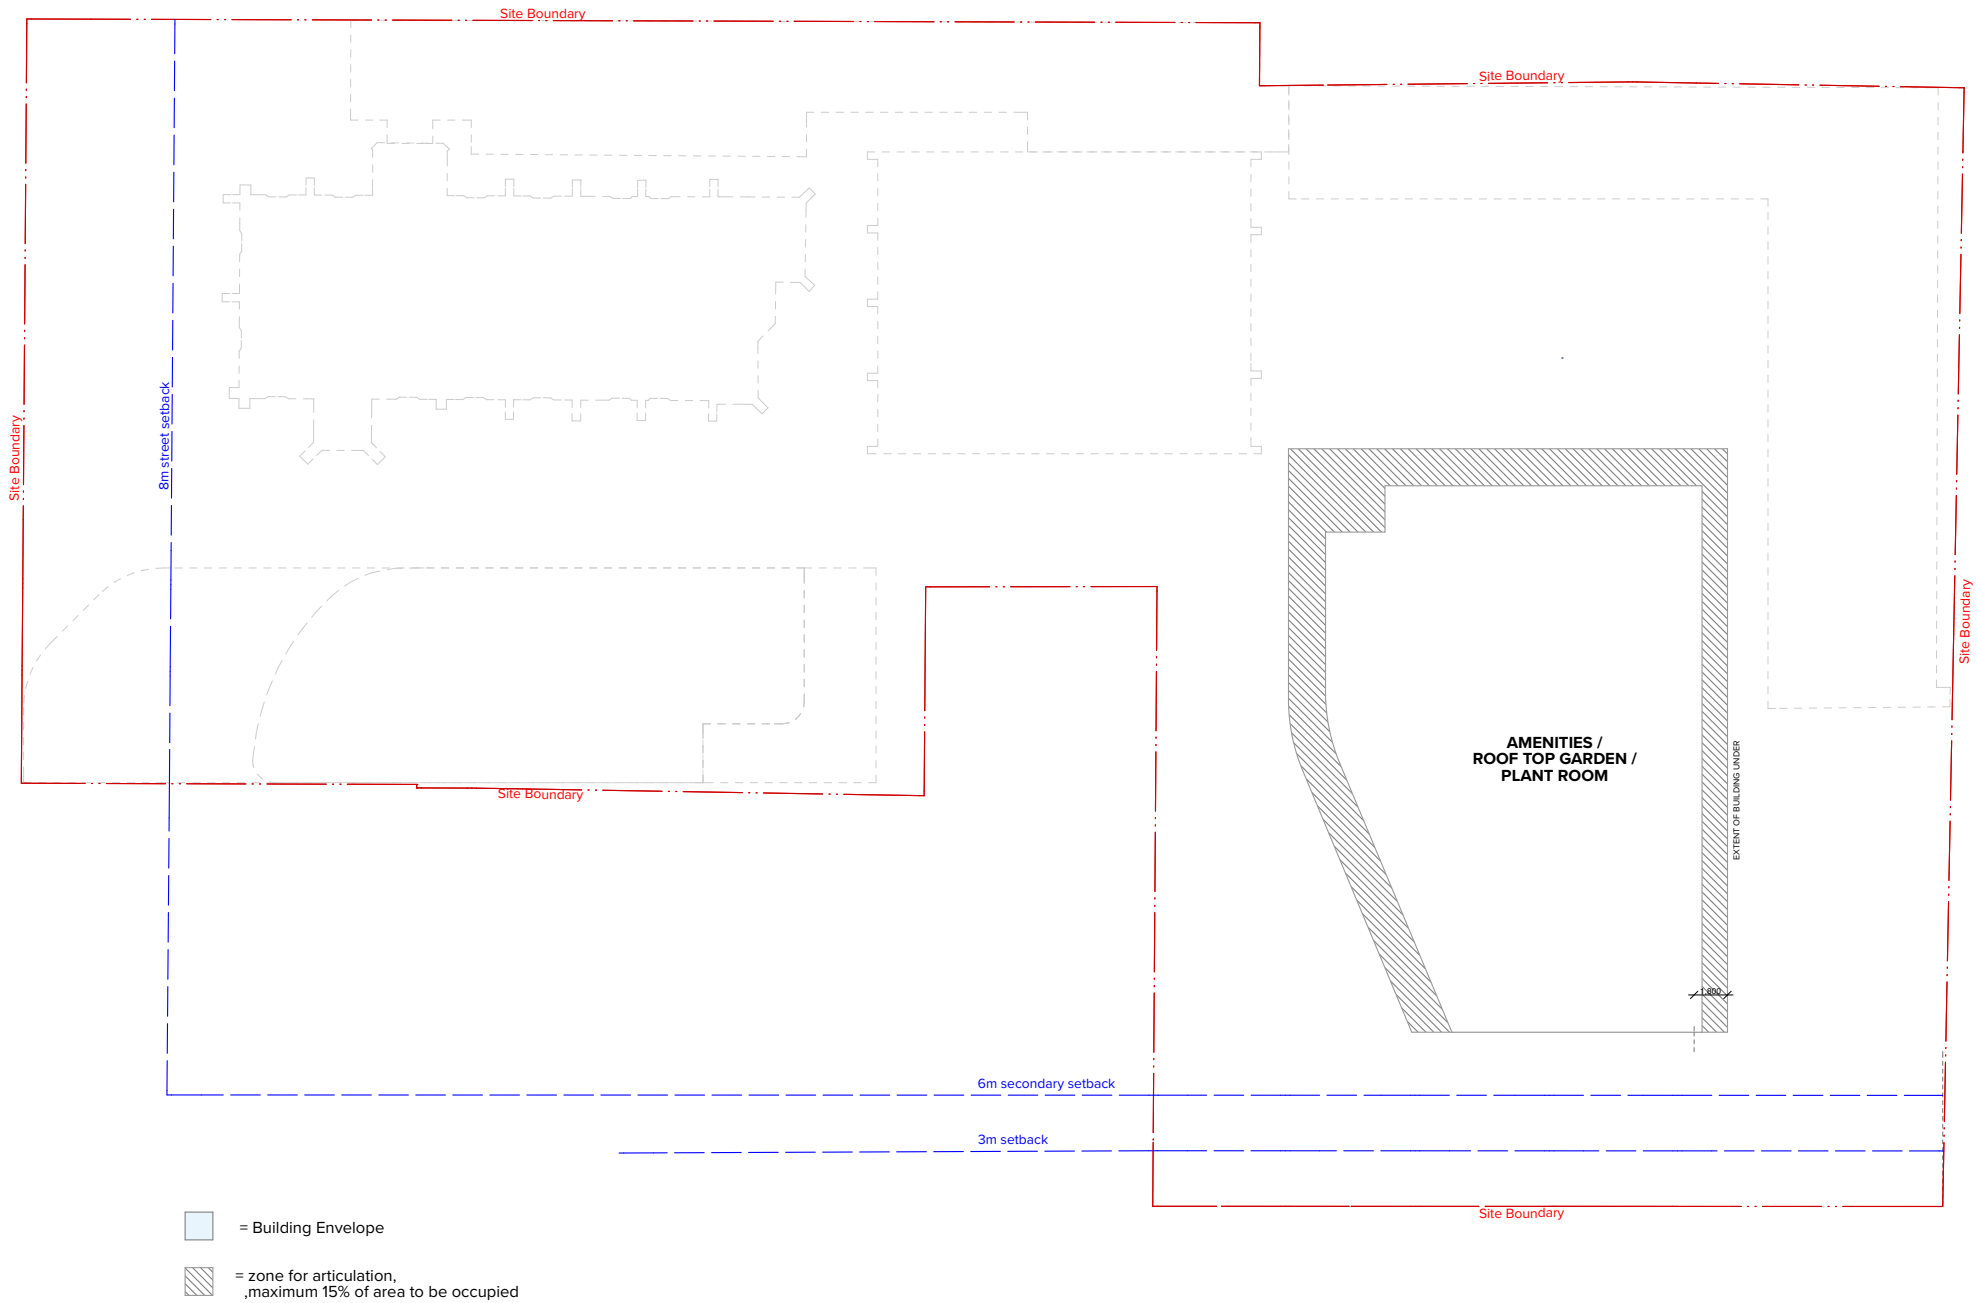

NOTES  
THIS DRAWING IS COPYRIGHT © OF TURNER. NO REPRODUCTION WITHOUT PERMISSION. UNLESS NOTED OTHERWISE THIS DRAWING IS NOT FOR CONSTRUCTION. ALL DIMENSIONS AND LEVELS ARE TO BE CHECKED ON SITE PRIOR TO THE COMMENCEMENT OF WORK. INFORM TURNER OF ANY DISCREPANCIES FOR CLARIFICATION BEFORE PROCEEDING WITH WORK. DRAWINGS ARE NOT TO BE SCALED. USE ONLY FIGURED DIMENSIONS. REFER TO CONSULTANT DOCUMENTATION FOR FURTHER INFORMATION.

CLIENT  
Burwood Uniting Church

DLCS Quality Endorsed Company ISO 9001:2008, Registration Number 20476  
Nominated Architect Nicholas Turner 6555, ADR 88:54-04-011

Rev	Date	Approved by	Revision Notes
J	14.08.20	ANM	REVISED DA SUBMISSION


Project Title  
**RESIDENTIAL/RETAIL DEVELOPMENT**  
134 Burwood Road Burwood NSW 2134

Drawing Title  
**Envelope Diagrams**  
J\_Roof Garden + Plant - Level 25

Scale	Project No.	Drawn by	North
1:200 @A1, 50% @A3	<b>14012</b>	DC	↑
Status	Dwg No.	Rev	
For Information	<b>DA-820-011</b>	<b>J</b>	

**TURNER**

Level 7 ONE Oxford Street  
Darlinghurst NSW 2010  
AUSTRALIA  
T +61 2 8668 0000  
F +61 2 8668 0088  
turnerstudio.com.au

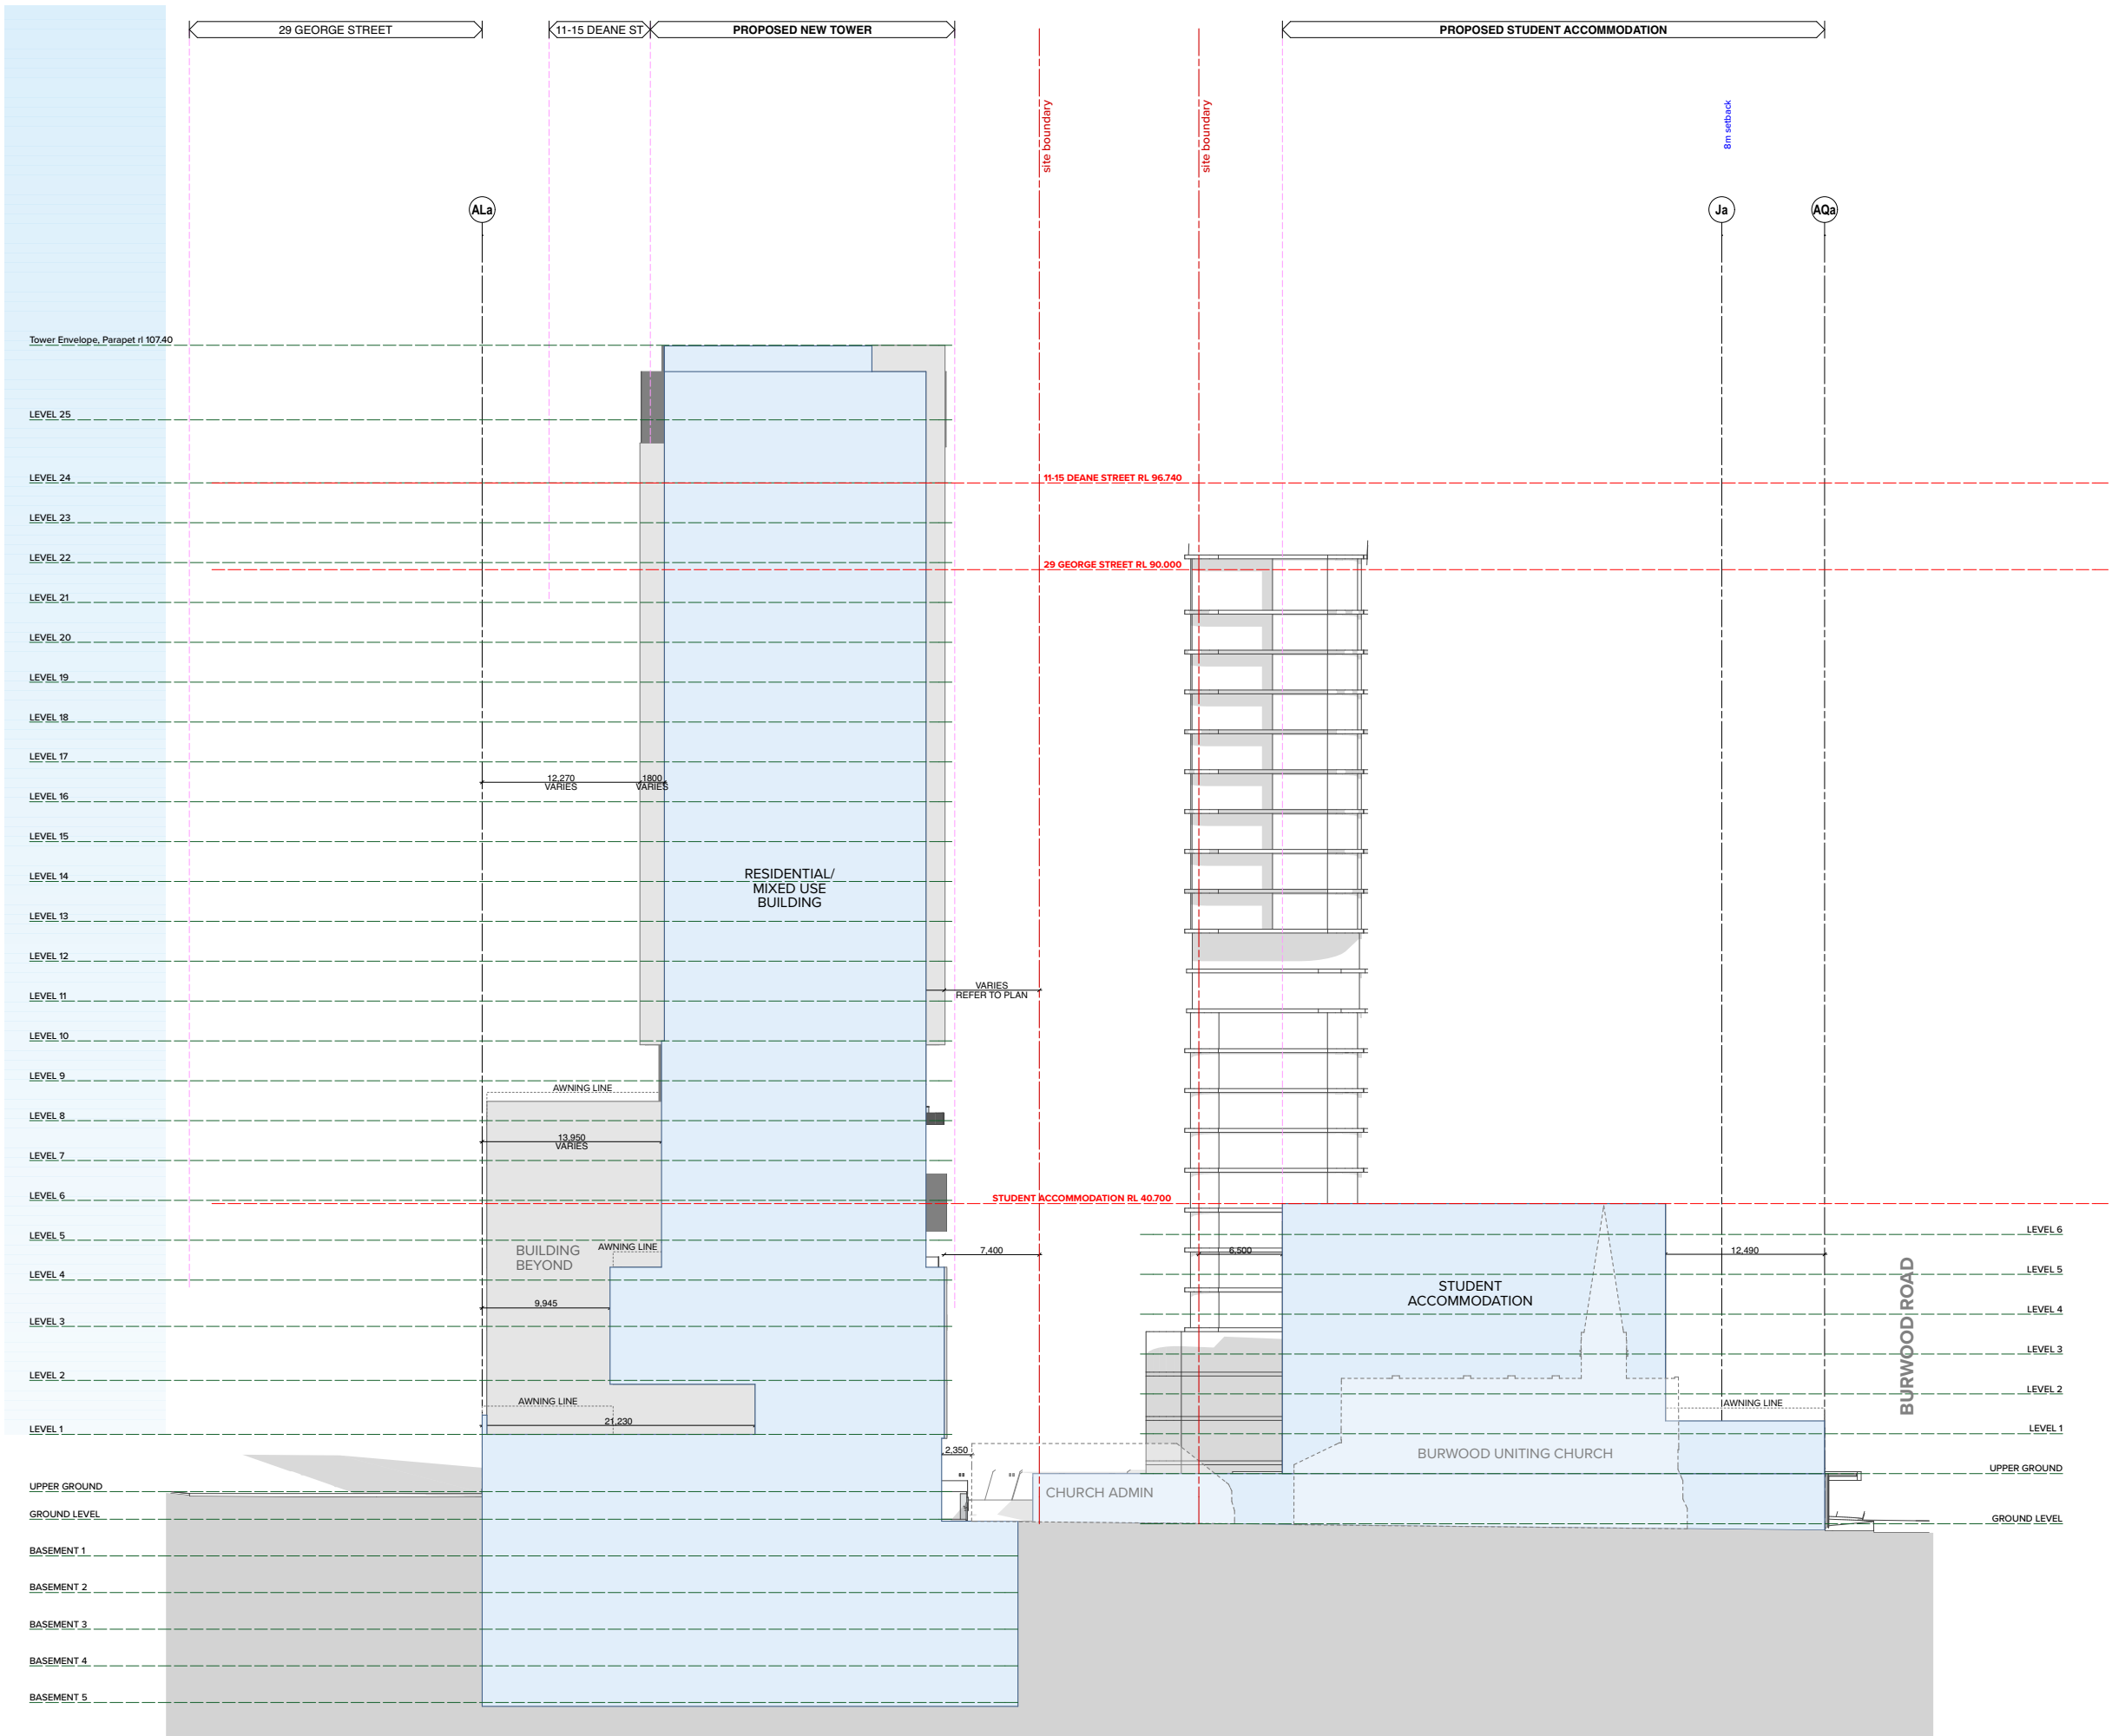

NOTES  
THIS DRAWING IS COPYRIGHT © OF TURNER. NO REPRODUCTION WITHOUT PERMISSION. UNLESS NOTICED OTHERWISE THIS DRAWING IS NOT FOR CONSTRUCTION. ALL DIMENSIONS AND LEVELS ARE TO BE CHECKED ON SITE PRIOR TO THE COMMENCEMENT OF WORK. INFORM TURNER OF ANY DISCREPANCIES FOR CLARIFICATION BEFORE PROCEEDING WITH WORK. DRAWINGS ARE NOT TO BE SCALED. USE ONLY FIGURED DIMENSIONS. REFER TO CONSULTANT DOCUMENTATION FOR FURTHER INFORMATION.

CLIENT  
Burwood Uniting Church

DLCS Quality Endorsed Company ISO 9001:2008, Registration Number 204176  
Nominated Architect: Nicholas Turner 4555, ADR 88: 2014 (AS 911)

Rev	Date	Approved by	Revision Notes
J	14.08.20	ANM	REVISED DA SUBMISSION


Project Title  
**RESIDENTIAL/RETAIL DEVELOPMENT**  
134 Burwood Road Burwood NSW 2134

Drawing Title  
**Envelope Diagrams**  
J\_Longitudinal Section 1

Scale 1:250 @A1, 50% @A3	Project No. <b>14012</b>	Drawn by DC	North ↑
Status For Information	Dwg No. <b>DA-820-101</b>	Rev J	

**TURNER**

Level 7 ONE Oxford Street  
Darlinghurst NSW 2010  
AUSTRALIA  
T +61 2 8668 0000  
F +61 2 8668 0088  
turnerstudio.com.au

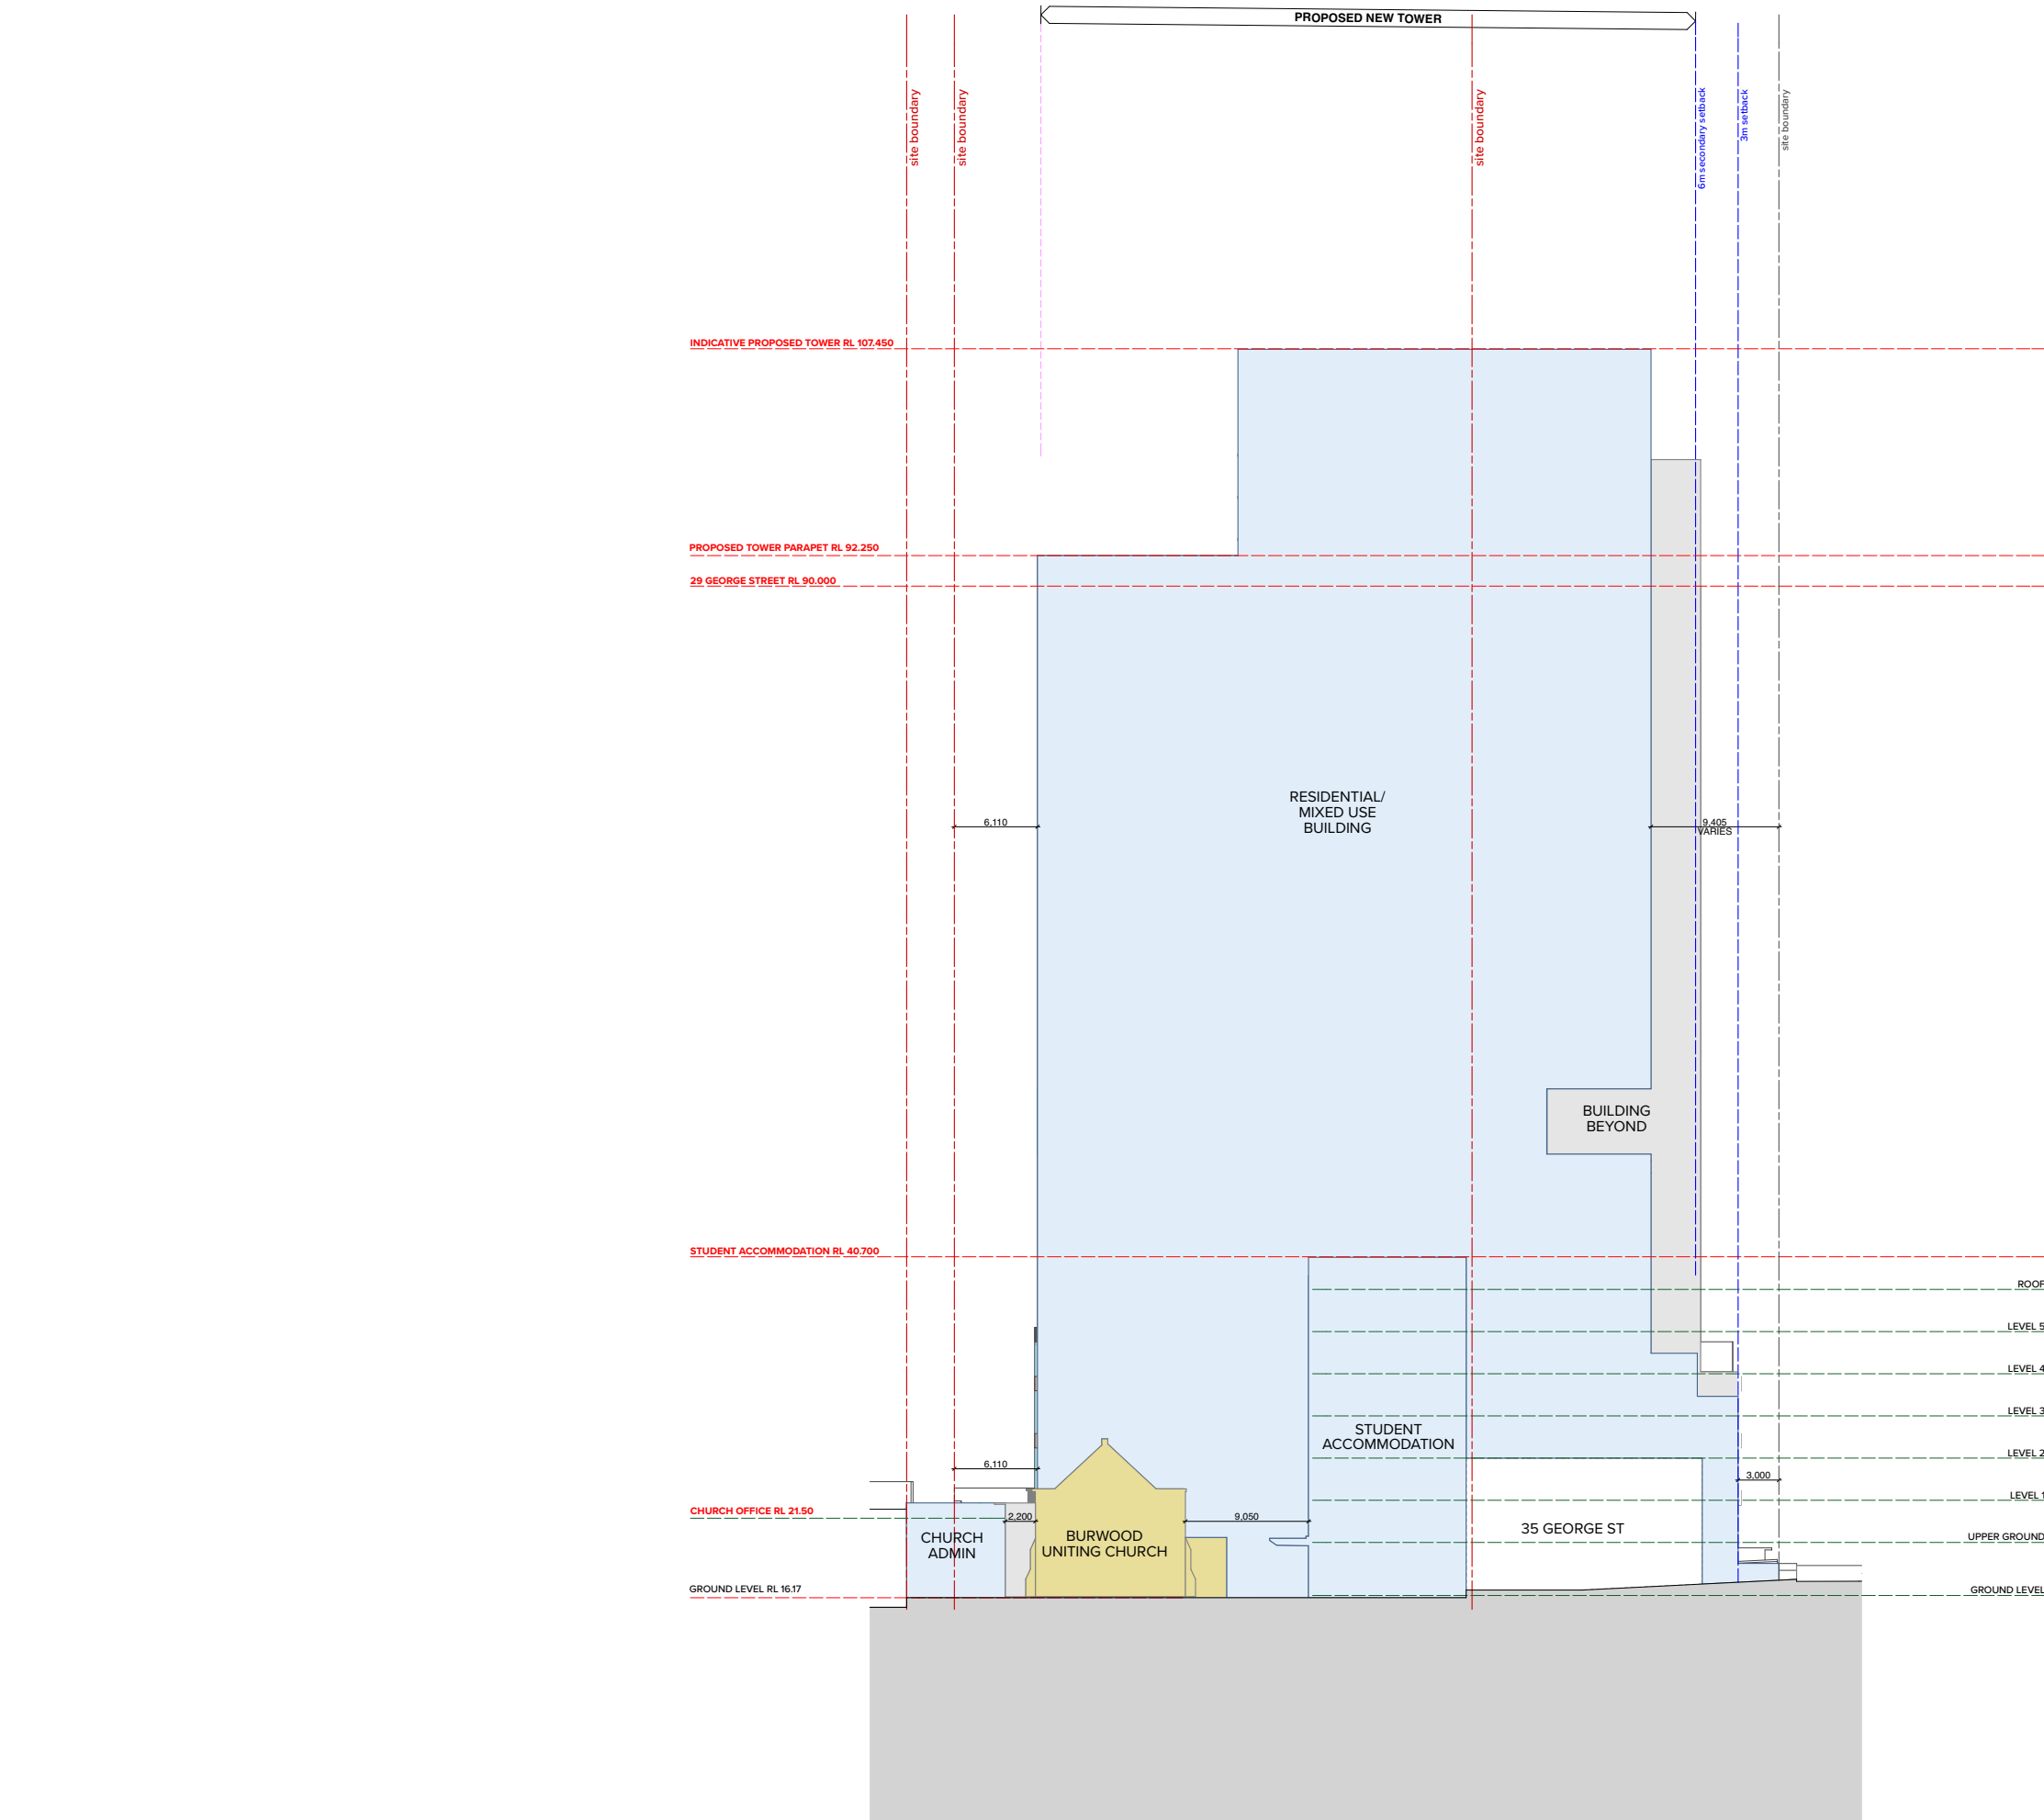

NOTES  
THIS DRAWING IS COPYRIGHT © OF TURNER. NO REPRODUCTION WITHOUT PERMISSION. UNLESS NOTICED OTHERWISE THIS DRAWING IS NOT FOR CONSTRUCTION. ALL DIMENSIONS AND LEVELS ARE TO BE CHECKED ON SITE PRIOR TO THE COMMENCEMENT OF WORK. INFORM TURNER OF ANY DISCREPANCIES FOR CLARIFICATION BEFORE PROCEEDING WITH WORK. DRAWINGS ARE NOT TO BE SCALED. USE ONLY FIGURED DIMENSIONS. REFER TO CONSULTANT DOCUMENTATION FOR FURTHER INFORMATION.

CLIENT  
Burwood Uniting Church

DLCS Quality Endorsed Company ISO 9001:2008, Registration Number 20476  
Nominated Architect Nicholas Turner 6050, ABN 86 504 084 911

Rev	Date	Approved by	Revision Notes
J	14.08.20	ANM	REVISED DA SUBMISSION

Project Title  
**RESIDENTIAL/RETAIL DEVELOPMENT**  
134 Burwood Road Burwood NSW 2134  
Drawing Title  
**Envelope Diagrams**  
J\_Cross Section 2

Scale	Project No.	Drawn by	North
1:250 @A1, 50% @A3	<b>14012</b>	DC	↑
Status	Dwg No.	Rev	
For Information	<b>DA-820-102</b>	J	

**TURNER**

Level 7 ONE Oxford Street  
Darlinghurst NSW 2010  
AUSTRALIA  
T +61 2 8668 0000  
F +61 2 8668 0088  
turnerstudio.com.au

## Rev:V Date: 14.08.20

Turner  
17/8/20  
14012\_A13\_200814\_X.xlsx