



PROPOSED MASSING

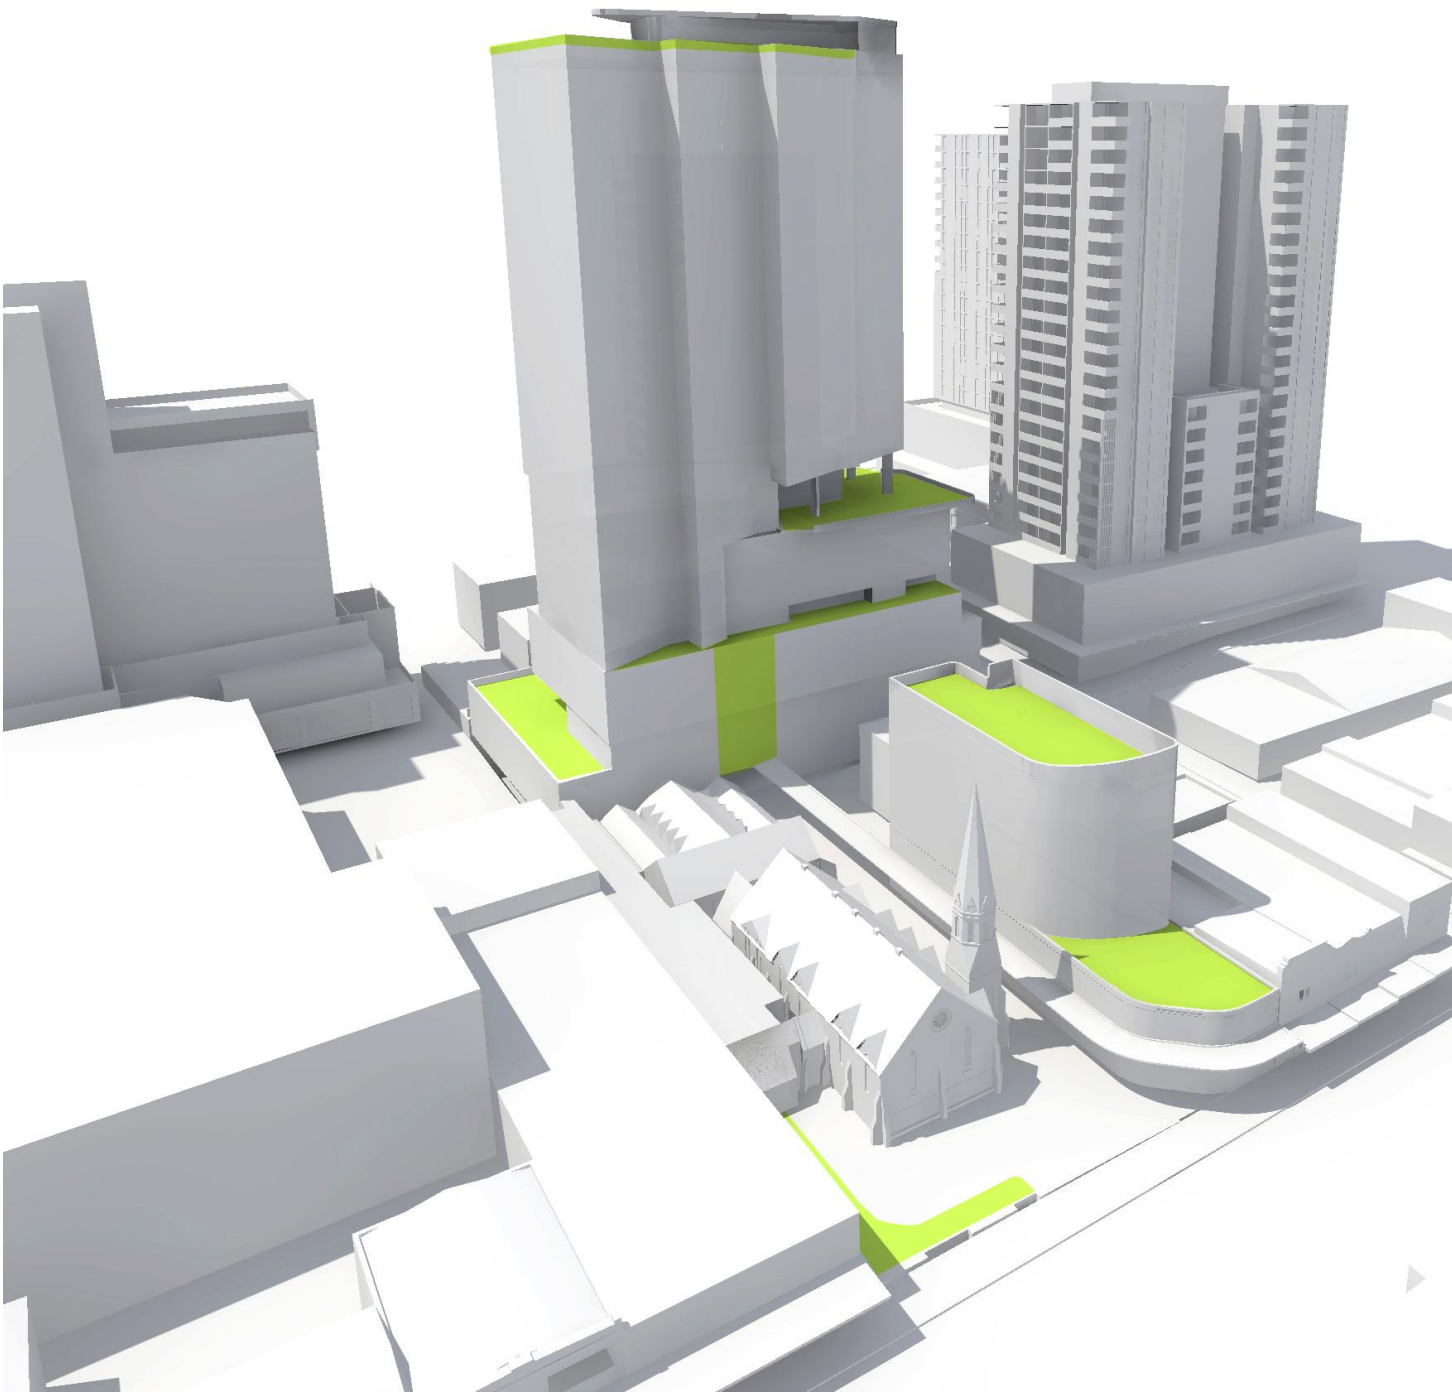

Roof top amenity



Roof top landscape

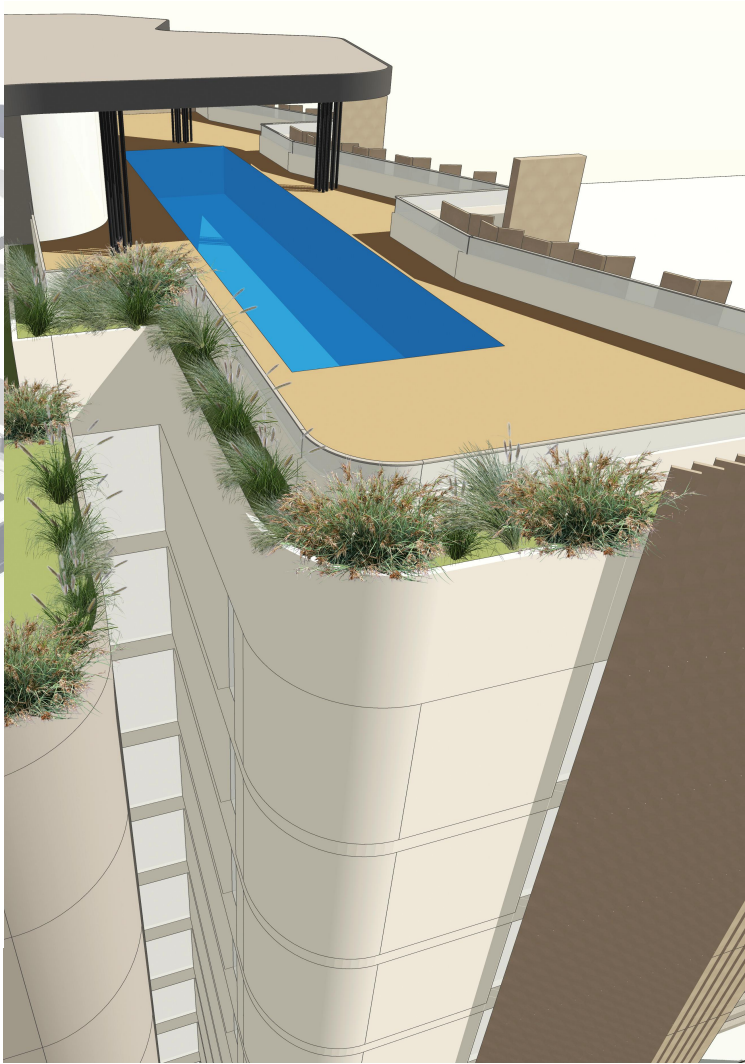

Indicative design Rooftop amenity



Indicative design - Rooftop amenity

NOTES
THIS DRAWING IS COPYRIGHT © OF TURNER. NO REPRODUCTION WITHOUT PERMISSION. UNLESS NOTED OTHERWISE, THIS DRAWING IS NOT FOR CONSTRUCTION. ALL DIMENSIONS AND LEVELS ARE TO BE CHECKED ON SITE PRIOR TO THE COMMENCEMENT OF WORK. INFORM TURNER OF ANY DISCREPANCIES FOR CLARIFICATION BEFORE PROCEEDING WITH WORK. DRAWINGS ARE NOT TO BE SCALED. USE ONLY FIGURED DIMENSIONS. REFER TO CONSULTANT DOCUMENTATION FOR FURTHER INFORMATION.

CLIENT
Burwood Uniting Church

DLCS Quality Endorsed Company ISO 9001:2008, Registration Number 20476
Nominated Architect: Nicholas Turner 4555, A/NZ B6 504 044 911

Rev	Date	Approved by	Revision Notes
G	24.07.19	ANM	REVISED DA SUBMISSION

Project Title
CONCEPT DEVELOPMENT APPLICATION
134 Burwood Road Burwood NSW 2134

Drawing Title
Our Vision
Proposed Massing - Landscape

Scale	Project No.	Drawn by	North
NTS	14012	DC	
Status	Dwg No. DA-010-007	Rev	G
For Information			

TURNER

Level 7 ONE Oxford Street
Darlinghurst NSW 2110
AUSTRALIA
T +61 2 8668 0000
F +61 2 8668 0088
turnerstudio.com.au