


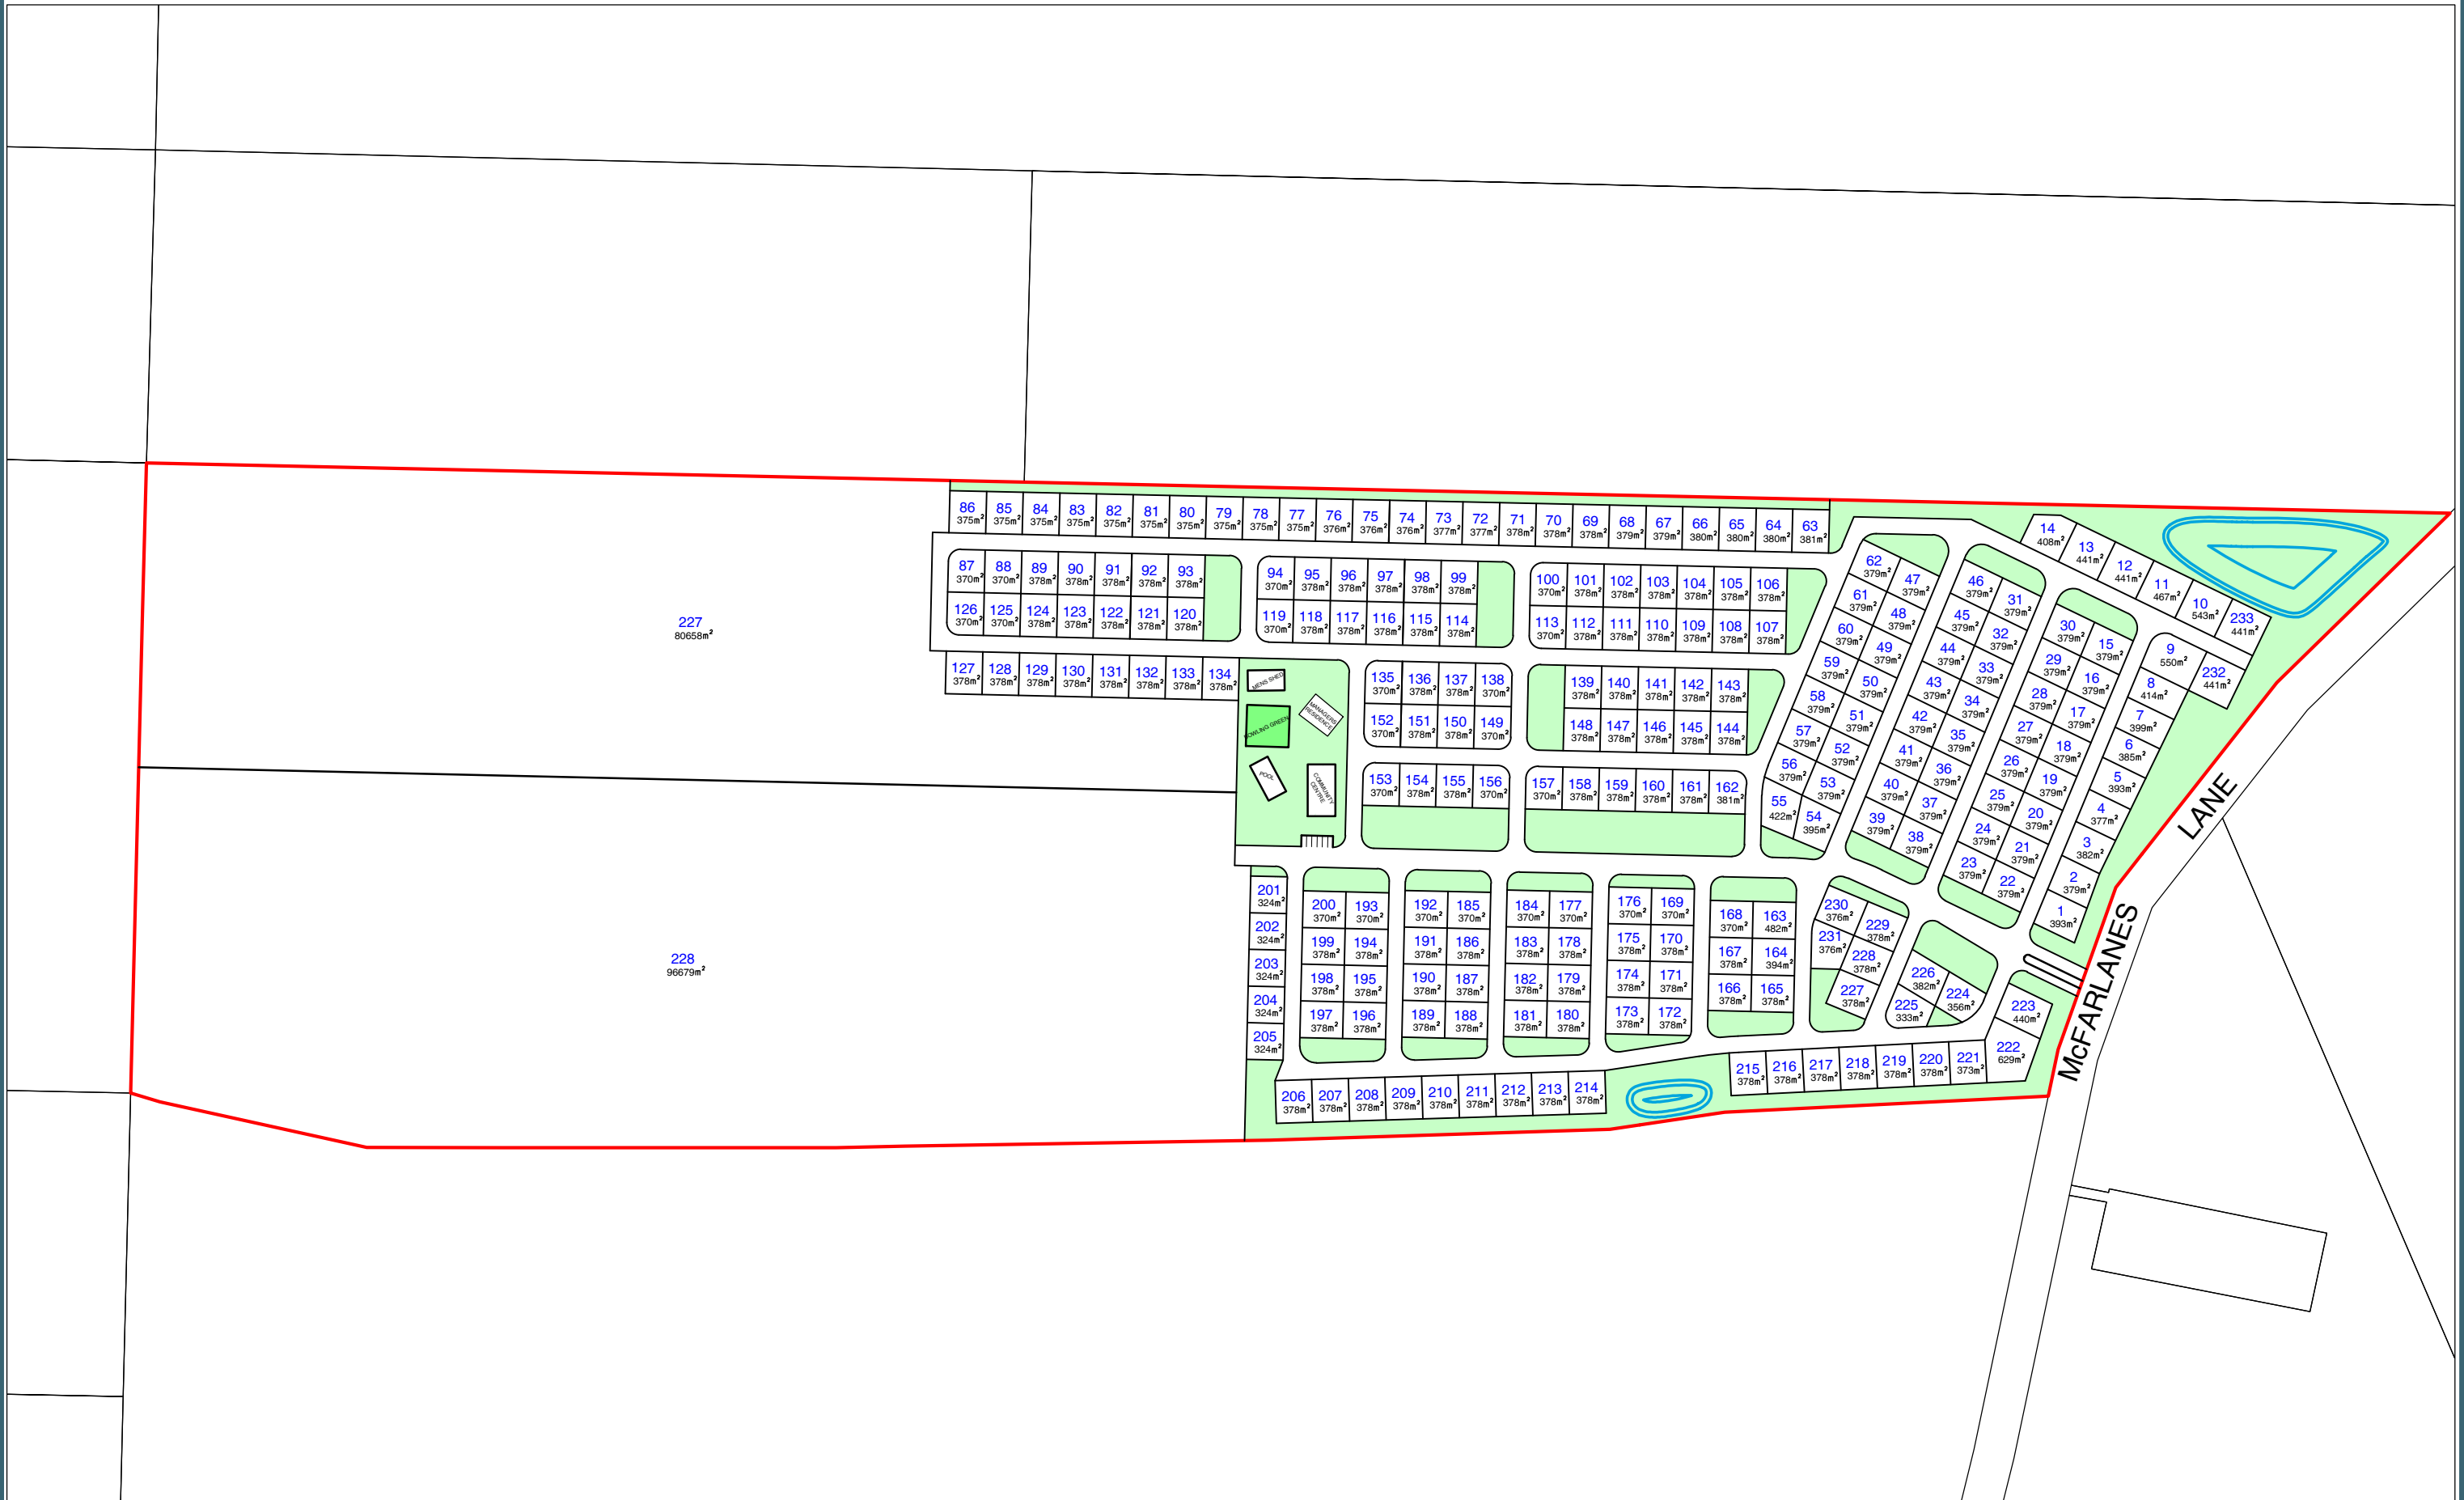

TITLE: PROPOSED MOBILE HOME RETIREMENT VILLAGE
McFARLANES LANE, BERRY PARK

McFARLANES GARDENS

KEVIN URANE 0412009891

High Definition
Design Pty Ltd
ANE 0412009891

Date: 24.11.17		Scale: 1:3000 A3		Designed: KU		Project No	
Cad Ref: HD184 R4						HD184	
3	RELOCATE LOTS IN NW CORNER. GREEN SPACES ADDED.	KU	12.12.17				
2	INCREASE LOT SIZE T 18x21	KU	30.11.17				
4	MOVE MENS SHED AND BOWLING GREEN	KU	15.04.18				
No	Amendment	Drawn	Date			HD01 4	