


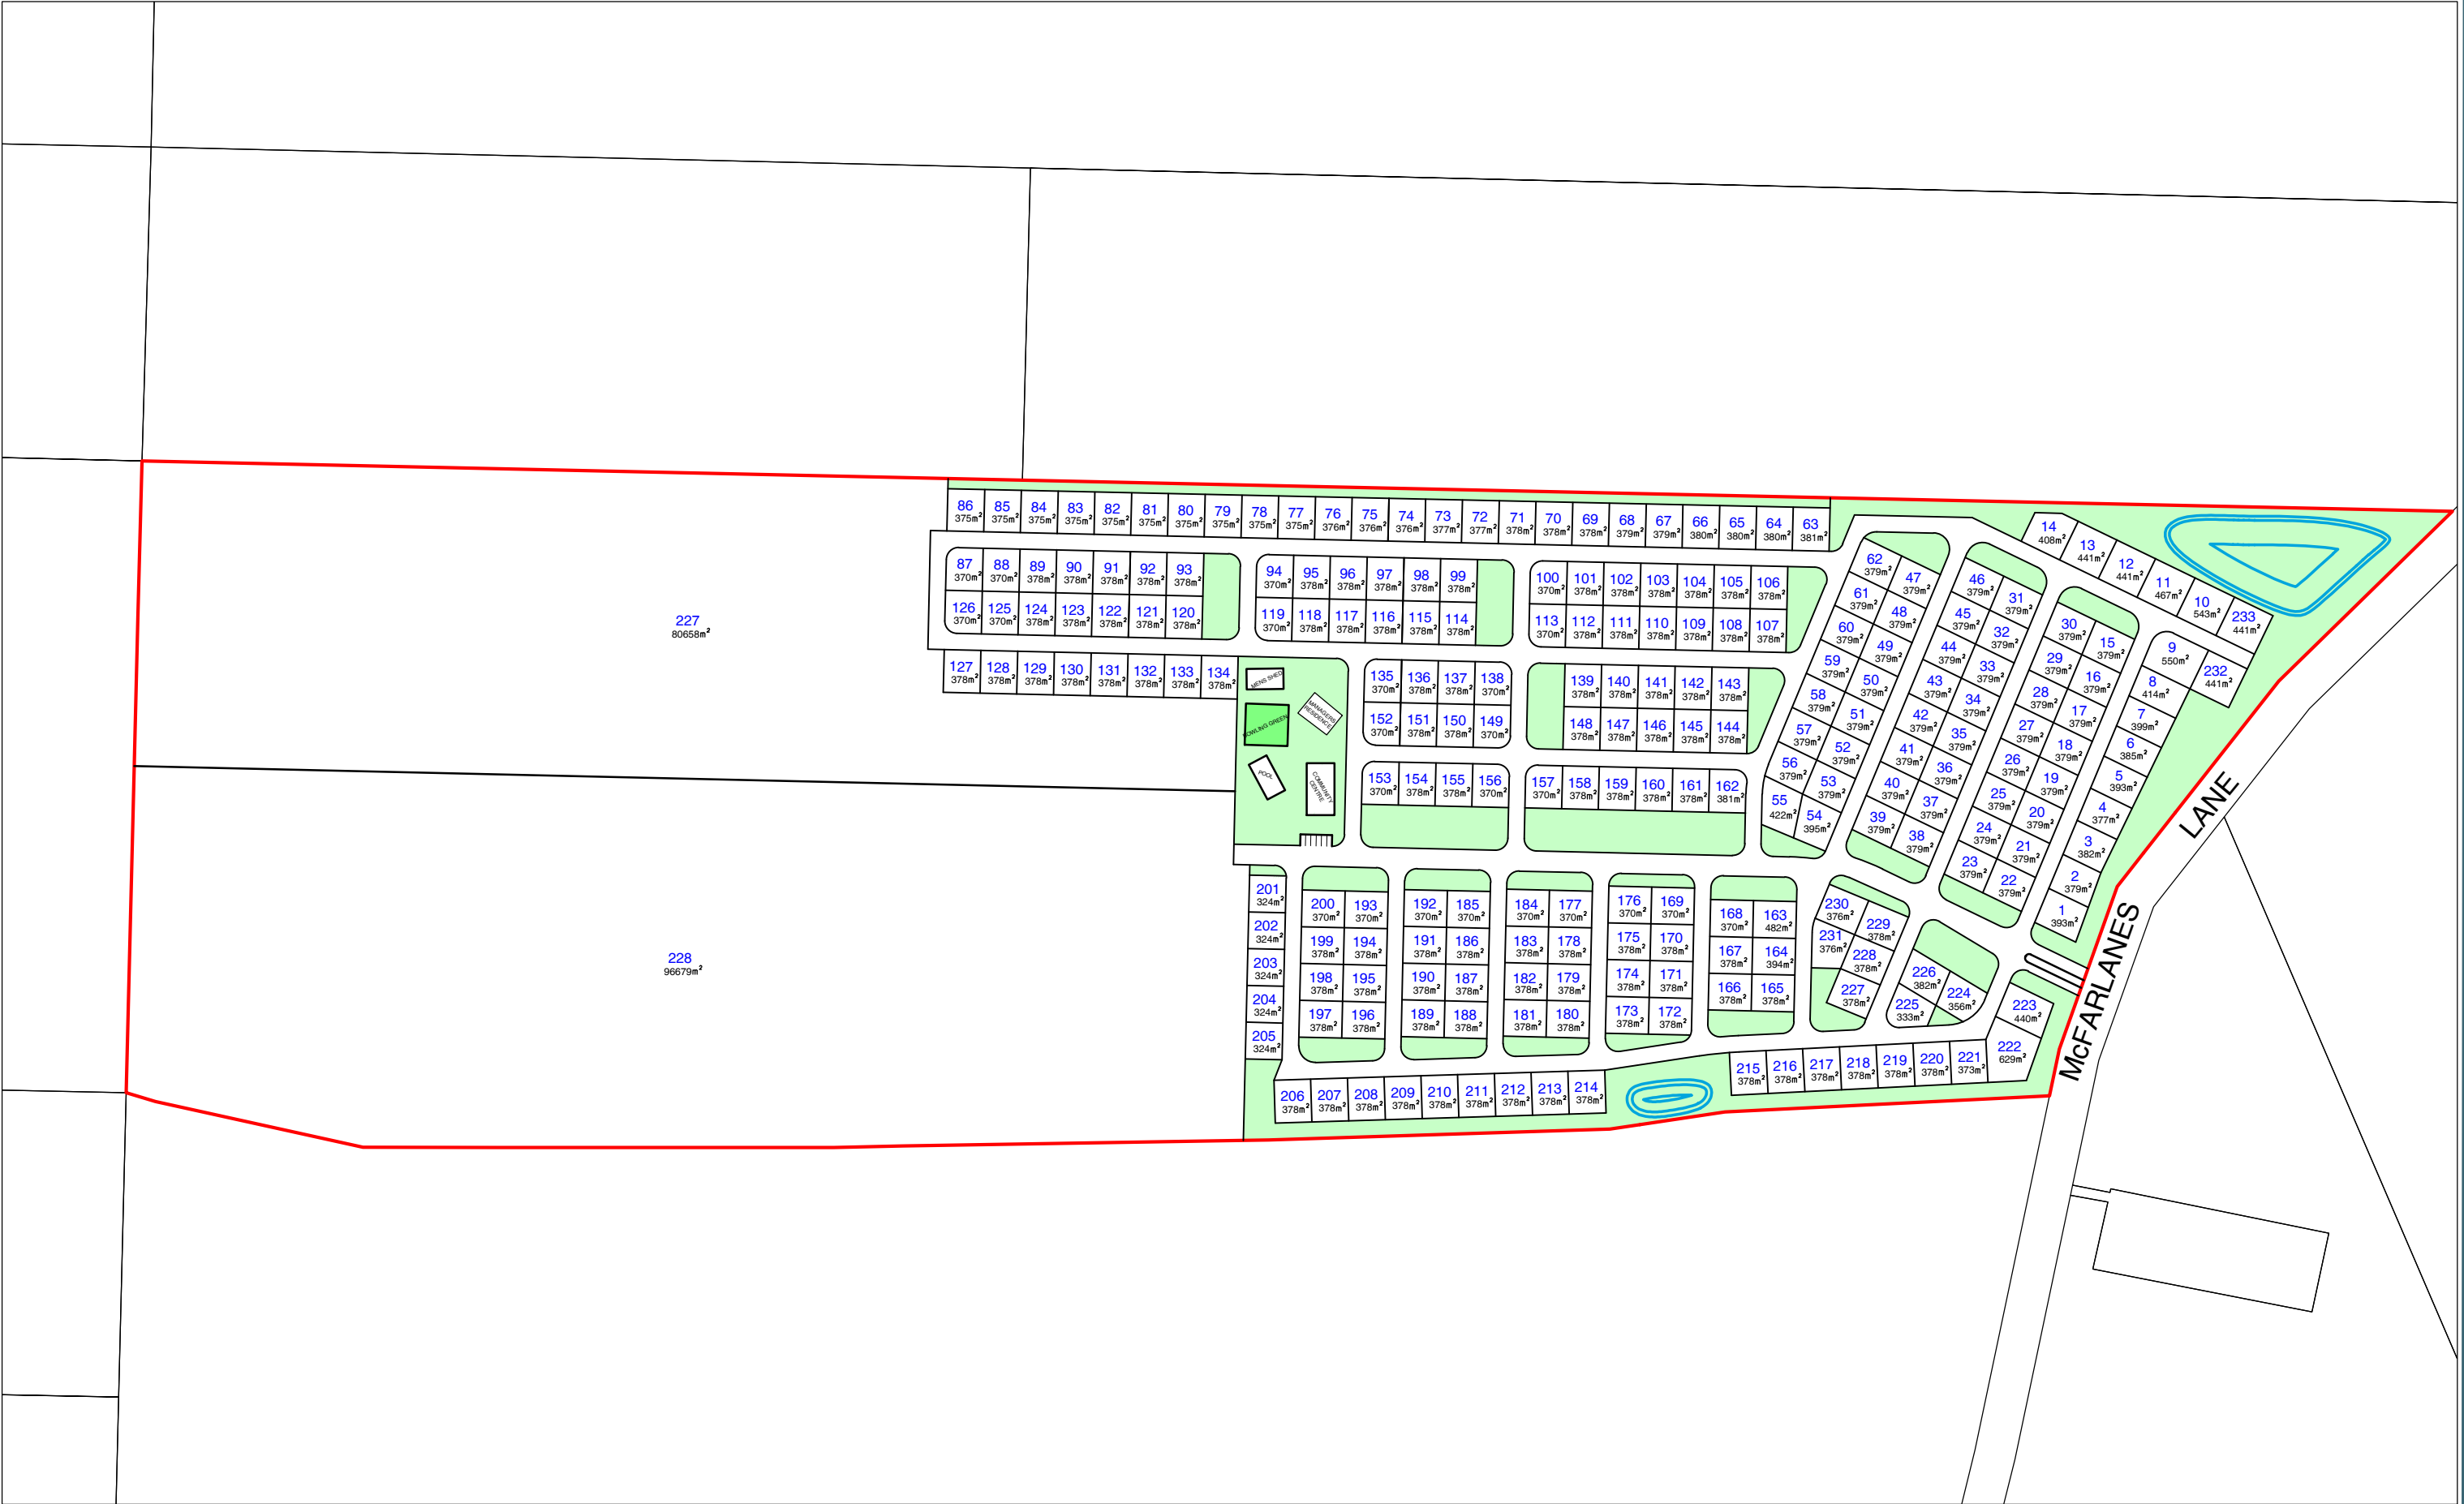

TITLE: PROPOSED MOBILE HOME RETIREMENT VILLAGE
McFARLANES LANE, BERRY PARK

McFARLANES GARDENS



Date: 24.11.17		Scale: 1:3000 A3		Designed: KU		Project No	
Cad Ref: HD184 R4						HD184	
3	RELOCATE LOTS IN NW CORNER. GREEN SPACES ADDED.			KU	12.12.17	Drawing No	Revision
2	INCREASE LOT SIZE T 18x21			KU	30.11.17		
4	MOVE MENS SHED AND BOWLING GREEN			KU	15.04.18		
No	Amendment			Drawn	Date	HD01	4

HD01
4