


NOTE
All dimensions to be verified prior to commencement of any shop drawings or fabrication, shop drawings are to be approved before construction. All dimensions are in millimeters unless otherwise noted. Annotated dimensions are to be used in preference to scaling from drawings. This drawing is the property of ANTHONY VAVAYIS + ASSOCIATES PTY LTD and any reproduction or distribution without prior consent constitutes a breach of copyright.

LEGEND

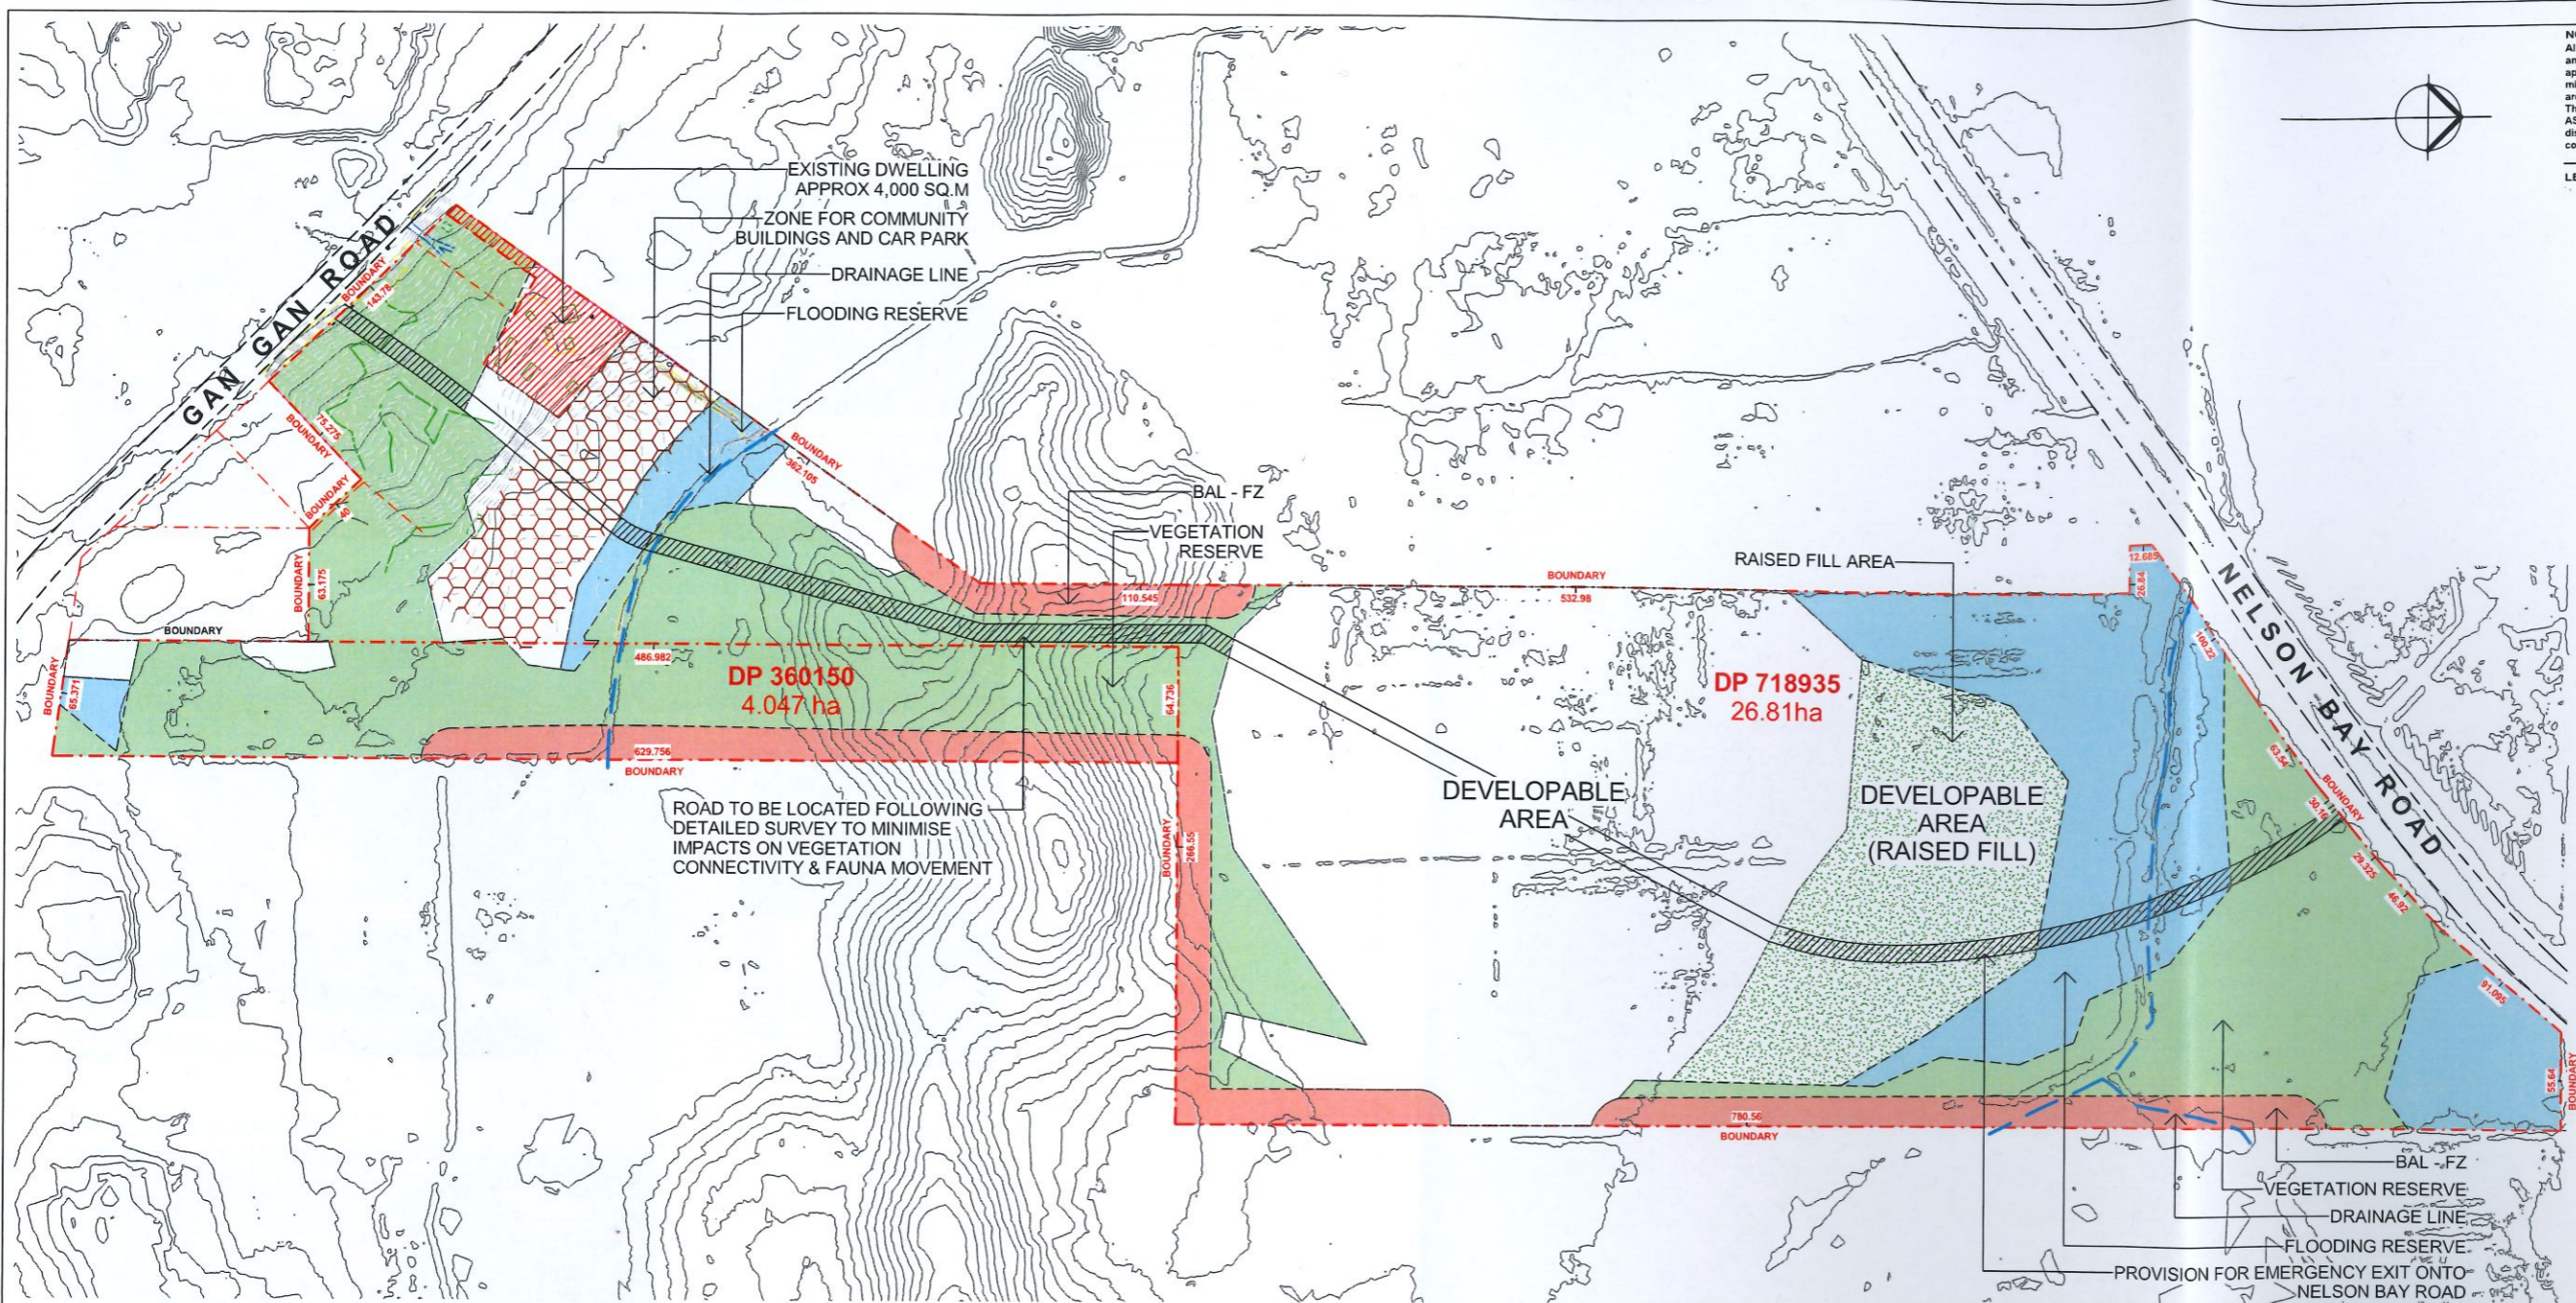

Site Compatibility Constraints Analysis

- BAL - FZ
- BASED ON AEP'S REPORT
- VEGETATION RESERVE
- BASED ON AEP'S REPORT
- FLOODING RESERVE
- BASED ON LINDSAY DYNAN REPORT
- DEVELOPABLE LAND
- APPROX 10.6 ha
- DEVELOPABLE LAND (RAISED FILL AREA)
- APPROX 2.8 ha
- EXISTING DWELLING
- APPROX 0.4 ha
- COMMUNITY ZONE

REV	DATE	DESCRIPTION
1	26/03/2014	ISSUE 001

ANTHONY VAVAYIS + ASSOCIATES
ARCHITECTS PLANNERS
24 LIME STREET KING STREET WHARF
SYDNEY NSW 2000
E: admin@avaarchitects.com.au T: 02 9290 1810
F: 02 9290 1860 W: www.avaarchitects.com.au
P: 20/26A LIME STREET KING STREET WHARF
SYDNEY NSW 2000
ANTHONY VAVAYIS & ASSOCIATES PTY. LTD.
ACN 069 737 935
NOMINATED ARCHITECT - ANTHONY VAVAYIS NO.5243

PROJECT TITLE
71 Gan Gan Road
Anna Bay NSW 2316




CLIENT
WHITESTONE MANAGEMENT GROUP

DRAWING TITLE
Site Compatibility Constraints Analysis

SCALE @ A1 1:2000 DATE SEP 2017
DRAWN BY DK PROJECT 17025

SC1000 A

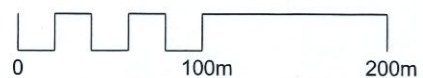

AERIAL SITE IMAGE:



NOTE
All dimensions to be verified prior to commencement of any shop drawings or fabrication. shop drawings are to be approved before construction. all dimensions are in millimeters unless otherwise noted. Annotated dimensions are to be used in preference to scaling from drawings. This drawing is the property of ANTHONY VAVAYIS + ASSOCIATES PTY LTD and any reproduction or distribution without prior consent constitutes a breach of copyright.

LEGEND

A	26.03.2018	ISSUE 001
REV	0000	amendment

REVISION



ANTHONY VAVAYIS + ASSOCIATES
ARCHITECTS DESIGNERS PLANNERS
24 LIME STREET KING STREET WHARF
SYDNEY NSW 2000
E: admin@avaarchitects.com.au T: 02 9290 1810
F: 02 9290 1860 W: www.avaarchitects.com.au
P: 20/26A LIME STREET KING STREET WHARF
SYDNEY NSW 2000
ANTHONY VAVAYIS & ASSOCIATES PTY. LTD.
ACN 069 737 935
NOMINATED ARCHITECT - ANTHONY VAVAYIS NO.5243

PROJECT TITLE
71 Gan Gan Road
Anna Bay NSW 2316



CLIENT



WHITESTONE
MANAGEMENT
GROUP

DRAWING TITLE
Site Location

SCALE @ A1	1 : 1	DATE	SEP 2017
DRAWN BY	DK	PROJECT	17025

REFERENCE IMAGES:



NOTE
All dimensions to be verified prior to commencement of any shop drawings or fabrication. shop drawings are to be approved before construction. all dimensions are in millimeters unless otherwise noted. Annotated dimensions are to be used in preference to scaling from drawings. This drawing is the property of ANTHONY VAVAYIS + ASSOCIATES PTY LTD and any reproduction or distribution without prior consent constitutes a breach of copyright.

LEGEND

REFERENCE IMAGES:



REFERENCE IMAGES:



A	26.03.2018	ISSUE SC0
rev	0000	amendment

REVISION



ANTHONY VAVAYIS + ASSOCIATES
ARCHITECTS DESIGNERS PLANNERS

24 LIME STREET KING STREET WHARF
SYDNEY NSW 2000
E: admin@avaarchitects.com.au T: 02 9290 1810
F: 02 9290 1860 W: www.avaarchitects.com.au

P: 20/26A LIME STREET KING STREET WHARF
SYDNEY NSW 2000
ANTHONY VAVAYIS & ASSOCIATES PTY. LTD.
ACN 069 737 935
NOMINATED ARCHITECT - ANTHONY VAVAYIS NO.5243

PROJECT TITLE
71 Gan Gan Road
Anna Bay NSW 2316



DRAWING TITLE
Proposed Building Typology

SCALE @ A1 1:1 DATE SEP 2017
DRAWN BY DK PROJECT 17025

SC2000 A