




NEWCASTLE EAST PUBLIC SCHOOL




NEWCASTLE EAST PUBLIC SCHOOL

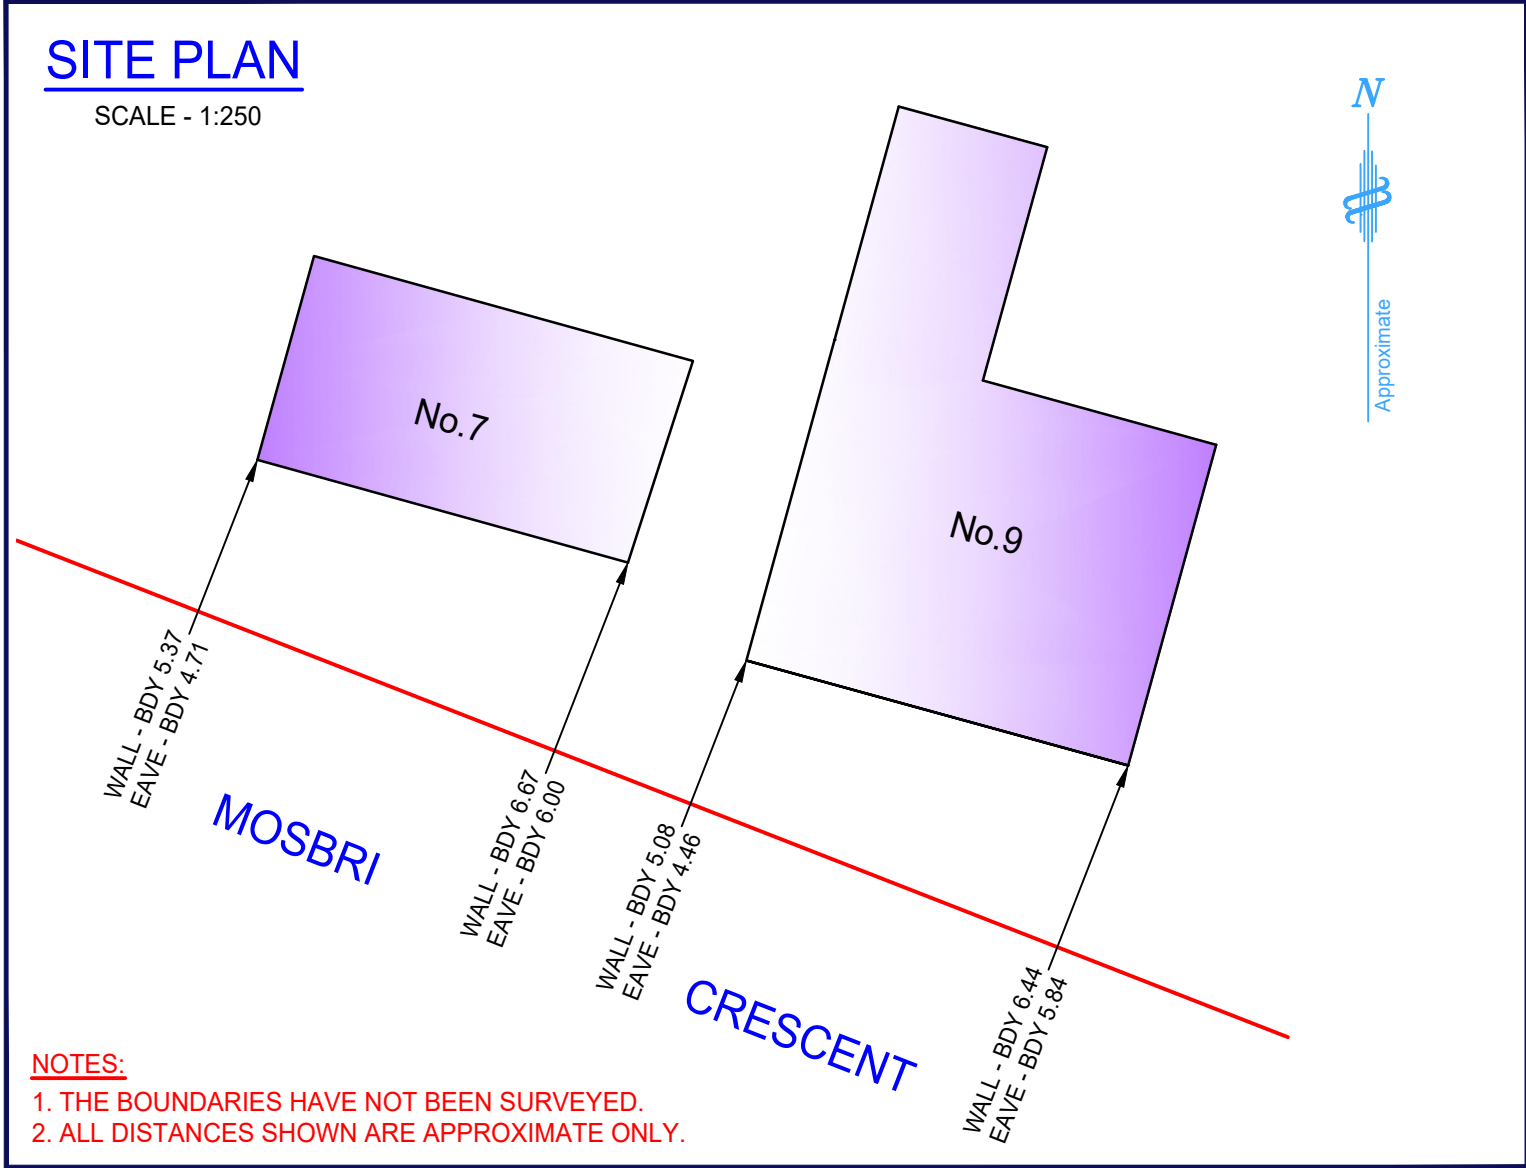


NOTES:
1. THE BOUNDARIES HAVE NOT BEEN SURVEYED.
2. ALL DISTANCES SHOWN ARE APPROXIMATE ONLY.



NBN TELECOM MAST / TOWER

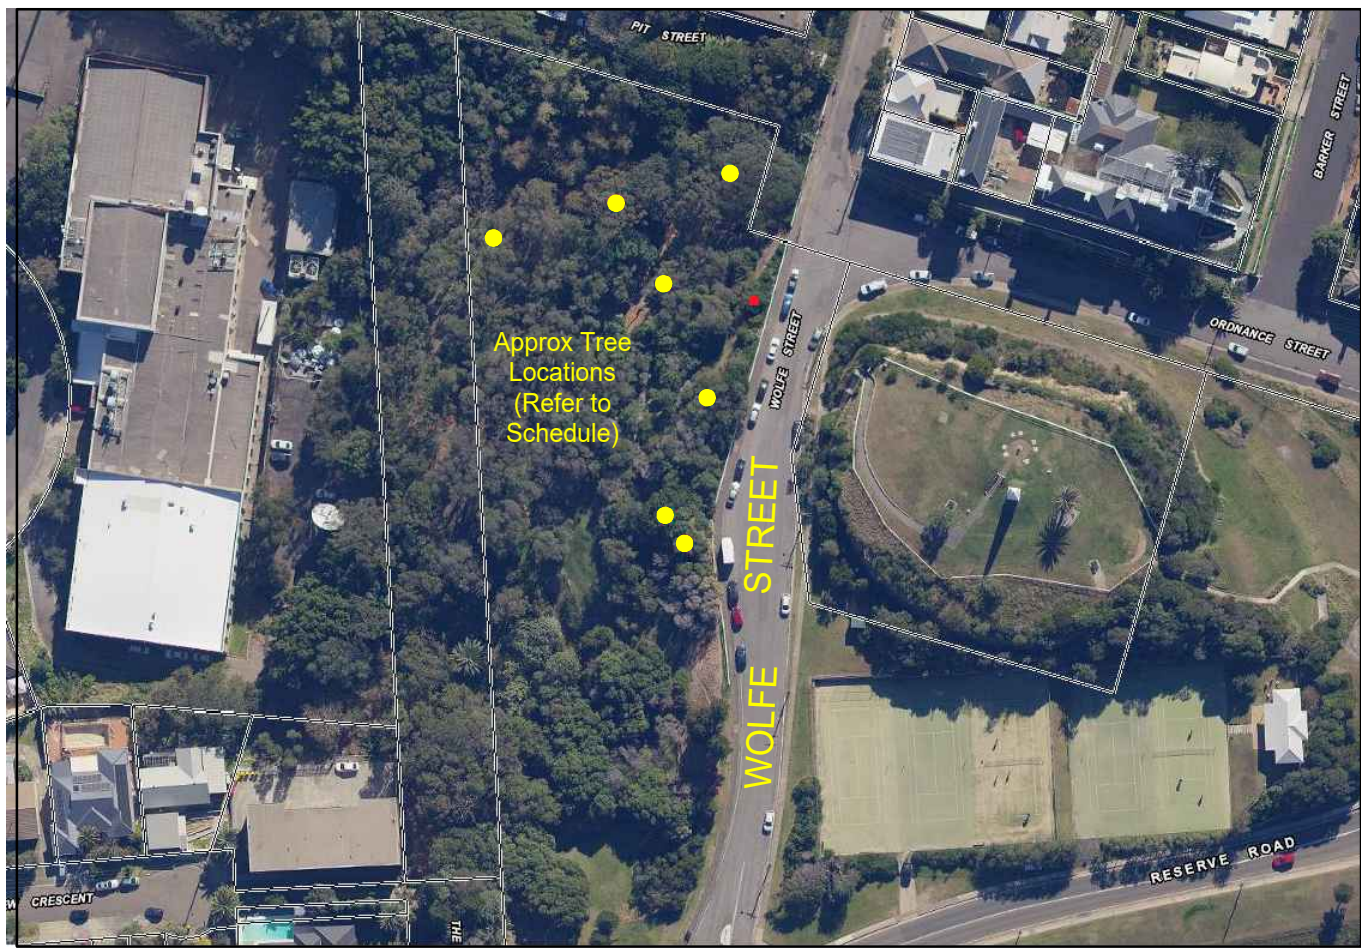

TREE LOCATION PLAN

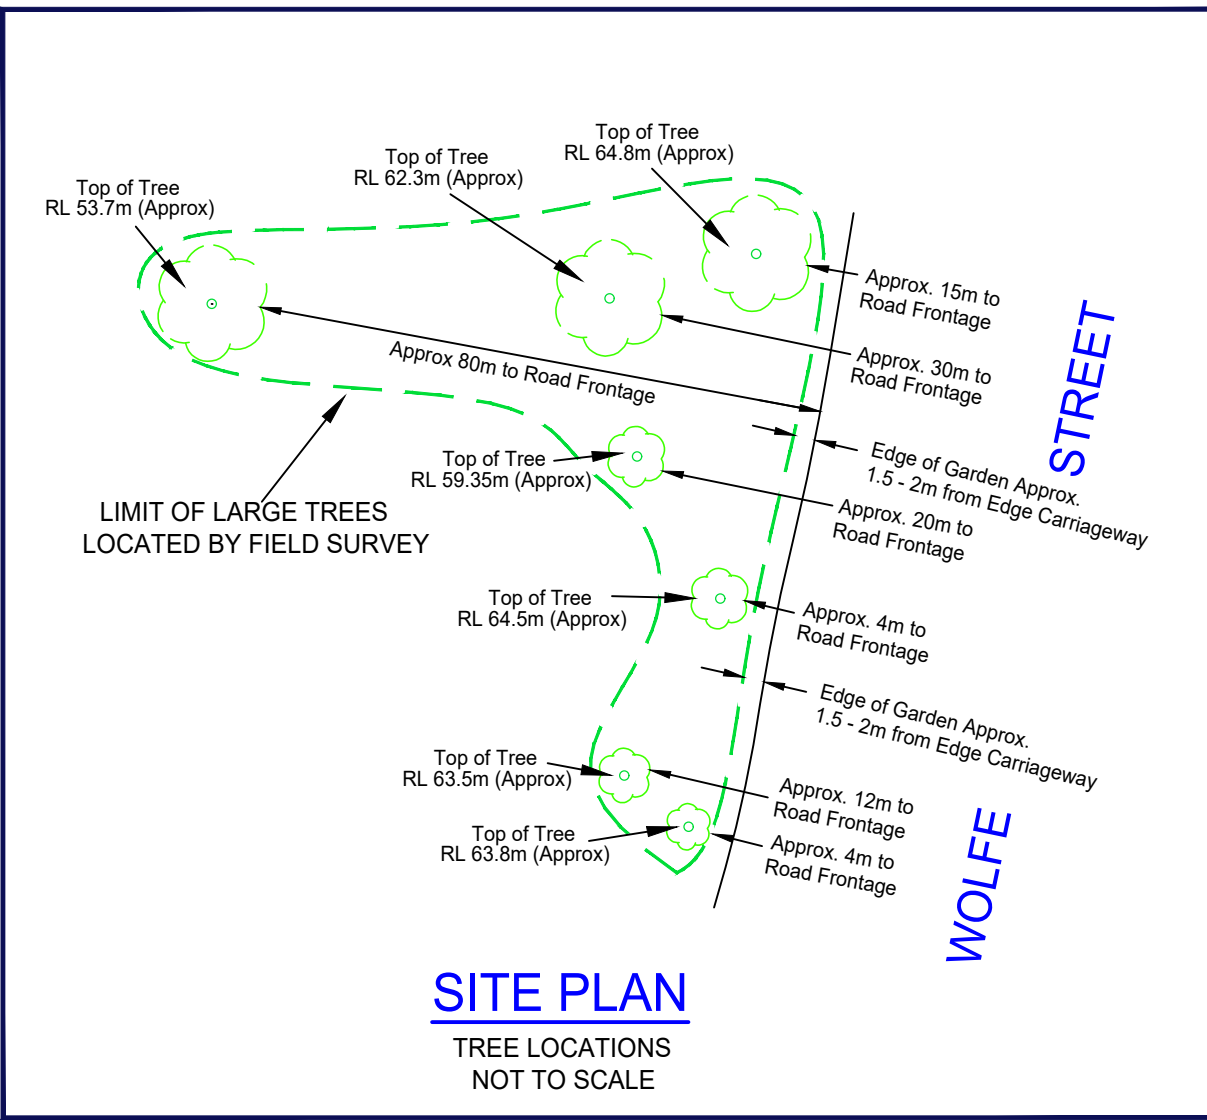

OBELISK



OBELISK



No.7 MOSBRI CRESCENT, THE HILL




No.9 MOSBRI CRESCENT, THE HILL

TITLE: PLAN SHOWING LEVELS OF VARIOUS LANDMARKS

LOCATION: THE HILL, NEWCASTLE

CLIENT: Crescent Newcastle

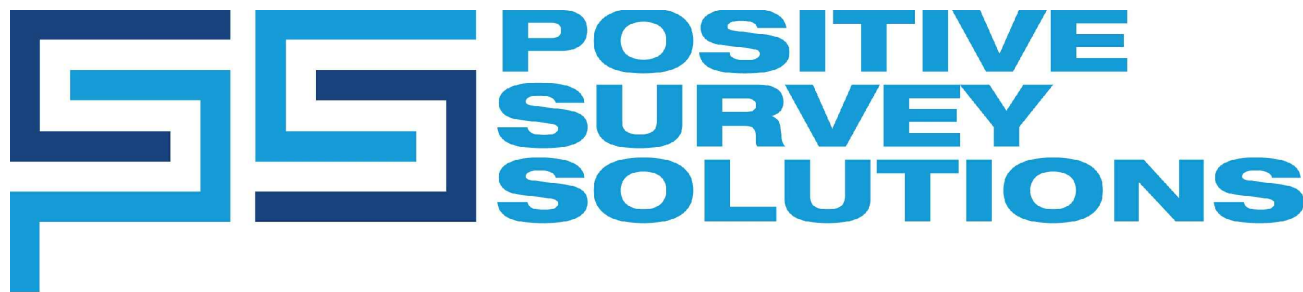

Amendment	Description	Date	SCALE: Not to Scale DATE: 31.10.2019 DATUM: A.H.D. ORIGIN: PM 19798 - RL 30.390 CONTOUR INTERVAL: N / A SURVEYOR: JL DRAWN: SD DRAWING REF: 20062_DET_C REVISION: C	JOB No: 20062
A	INITIAL ISSUE	30.10.2019		
B	MINOR ADDITIONS	31.10.2019		
C	MINOR ADDITIONS	31.10.2019		
D				