



LEGEND

-  Existing tree at corner of Masters Drive to be retained
-  Existing mature native trees retained
-  Proposed replenishment trees planting
 - Angophora costata
 - Corymbia maculata
 - Syncarpia glomulifera
 - Eucalyptus crebra
-  Proposed EEC Vegetation under existing trees retained
 - Melaleuca nodosa
 - Rytidosperma longifolium
 - Hardenbergia violacea
 - Grevillea montana
 - Lomandra longifolia
 - Dianella revoluta

Landscape Master Plan



SCALE 1:500@ A1



Royal Freemasons'
Benevolent Institution

project: Howkin Village
client: RFBH Citygroup
date: 22.07.2019
revision: C
drawn: ND
checked: DMT

TaylorBrammer
TAYLOR BRAMMER LANDSCAPE ARCHITECTS PTY LTD
STONEY STRIDE
214 Oxford Street, Melbourne, VIC 3000
Copyright © Taylor Brammer Landscape Architects Pty Ltd

LA08



Design notes

- 1 Welcome Plaza with feature paving
- 2 Feature treatment to entry driveway
- 3 Young children play : Snake and ladders, sound tubes
- 4 Seating wall to separate plaza and provide shade and shelter
- 5 Selected Eucalyptus tree planting to maintain sight lines
- 6 Raised performance stage and spill-out area
- 7 Screen planting with safety fence
- 8 Sandstone block bollards
- 9 Bollards and kerbline to entry driveway
- 10 Feature pots to cafe area
- 11 Resident secure garden with circulation path
- 12 Security fence
- 13 Feature avenue trees
- 14 Sprinkler alarm valves enclosure to civil engineers details

Entry Precinct 1/2





KEY PLAN

Design notes

- 1 Fenced children play area
- 2 Timber decking BBQ area
- 3 Young children play : Snake and ladders, sound tubes
- 4 Seating wall
- 5 Bus shelter and seat
- 6 Raised performance stage and spillout area from auditorium
- 7 Screen planting with safety fence
- 8 Sandstone black bollards
- 9 Feature mosaic in paving
- 10 Feature avenue trees
- 11 Native trees planting
- 12 Sprinkler alarm valves enclosure to civil engineers details
- 13 Existing trees retained

Entry Precinct 2/2



SCALE 1:100 @ A1
0 1 2 4 6m

LEGEND

- SITE BOUNDARY
- EXISTING TREE REMOVED
- EXISTING CONTOUR
- EXISTING TREE RETAINED
- PROPOSED TREE
- PROPOSED SHRUBS
- PROPOSED GROUNDCOVERS
- TURF/ARTIFICIAL TURF
- SECURE FENCE LINE



Royal Freemasons'
Benevolent Institution

project: Howkin Village
client: RFB Citygroup
date: 22.07.2019
revision: C
drawn: ND
checked: DMT

TaylorBrammer
TAYLOR BRAMMER LANDSCAPE ARCHITECTS PTY LTD
2140 BROADWAY ST
1000 1000 1000
1000 1000 1000

LA10



KEY PLAN

Design notes

- 1 Spillout and time out area for residents family
- 2 Feature rocks, palms, ferns and rain forest trees to provide filtered feature views and screening. Maintenance path
- 3 Houses security fence with screen planting either side
- 4 Seating and viewing area Family gathering function area
- 5 New native tree planting
- 6 Exercise and circulation path returning to communal room
- 7 Screen planting with safety fence
- 8 Screen planting with acoustic security fence
- 9 Turf/Artificial turf
- 10 Screen planting between units



SCALE 1:100 @ A1
0 1 2 4 6m

LEGEND

- SITE BOUNDARY
- EXISTING TREE REMOVED
- EXISTING TREE RETAINED
- PROPOSED TREE
- PROPOSED SHRUBS
- PROPOSED GROUNDCOVERS
- TURF/ARTIFICIAL TURF
- SECURE FENCE LINE



Royal Freemasons'
Benevolent Institution

project: Howkin Village
client: RFB Citygroup
date: 22.07.2019
revision: C
drawn: ND
checked: DMT

TaylorBrammer LA11
TAYLOR BRAMMER LANDSCAPE ARCHITECTS PTY LTD
BIRMINGHAM STUDIO
219 Oxford Street, Birmingham, B2 4 2019 © TaylorBrammer.com.au
1 91 2 507 5075
0800 07 080 074 080

Courtyard garden



- 1 Spillover and time out area for residents family
- 2 Feature rocks, palms, ferns and rain forest trees to provide filtered feature views and screening. Maintenance path
- 3 Houses security fence with screen planting either side
- 4 Seating and viewing area
- 5 Family gathering function area
- 6 Exercise and circulation path returning to communal room
- 7 Screen planting with lapped and capped fence
- 8 Sculpture/bird bath
- 9 Turf/Artificial turf
- 10 Screen planting between units
- 11 New native tree planting



SCALE 1:100 @ A1
0 1 2 4 6m

LEGEND

-



Royal Freemasons' Benevolent Institution

project: Hawkin Village
client: RFBi Citygroup
date: 22.07.2019
revision: C
drawn: ND
checked: DMT

TaylorBrammer
TAYLOR BRAMMER LANDSCAPE ARCHITECTS PTY LTD
SYDNEY STUDIO
14 Oxford Street, Westville, NSW, 2030 • Sydney@taylorbrammer.com.au
02 9551 2200 • 02 9551 2200
© 2014 Taylor Brammer Landscape Architects Pty Ltd.

LA12



Design notes

- 1 Residents vegetable garden
- 2 Feature Pot
- 3 Houses security fence with screen planting either side
- 4 Seating and viewing area under pergola
- 5 Existing trees retained
- 6 Exercise and circulation path returning to communal room
- 7 Screen planting with safety fence
- 8 Sculpture/bird bath
- 9 Artificial turf
- 10 Screen planting between units
- 11 New native tree planting

Courtyard garden



SCALE 1:100 @ A1
0 1 2 4 6m

LEGEND

- SITE BOUNDARY
- EXISTING TREE REMOVED
- EXISTING TREE
- PROPOSED TREE
- PROPOSED SHRUBS
- PROPOSED GROUNDCOVERS
- TURF/ARTIFICIAL TURF
- EXISTING CONTOUR
- EXISTING TREE RETAINED
- SECURE FENCE LINE



Royal Freemasons'
Benevolent Institution

project: Howkin Village
client: RFB Citygroup
date: 22.07.2019
revision: C
drawn: ND
checked: DMT

TaylorBrammer
TAYLOR BRAMMER LANDSCAPE ARCHITECTS PTY LTD
370/371 STURGEON
214 Oxford Street, Melbourne, VIC 3000
Copyright © Taylor Brammer Landscape Architects Pty Ltd

LA13



Tree Removal And Retention Plan



FOR PLANTING SCHEDULE PREFER TO LP07


Planting Plan 1

TaylorBrammer LP01
TAYLOR BRAMMER LANDSCAPE ARCHITECTS PTY LTD
SYDNEY STUDIO
214 Oxford Street, Rozelle, NSW 2058 | Sydney@taylorbrammer.com.au
Copyright © Taylor Brammer Landscape Architects Pty Ltd
T 61 2 9587 9925
M 604 911 000 T24 404




Royal Freemasons' Benevolent Institution


project: Hawkin Village
client: RFB! Citygroup
date: 26.08.2019
revision: D
drawn: ND
checked: DMT

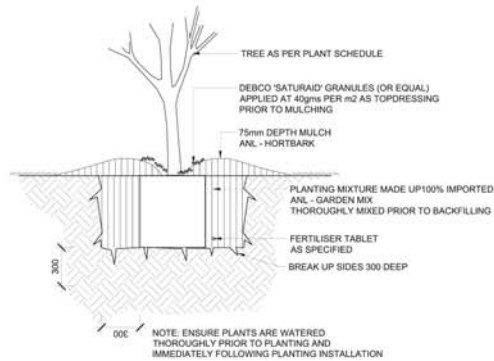



1 TREE PLANTING
TYPICAL SECTION 1:20

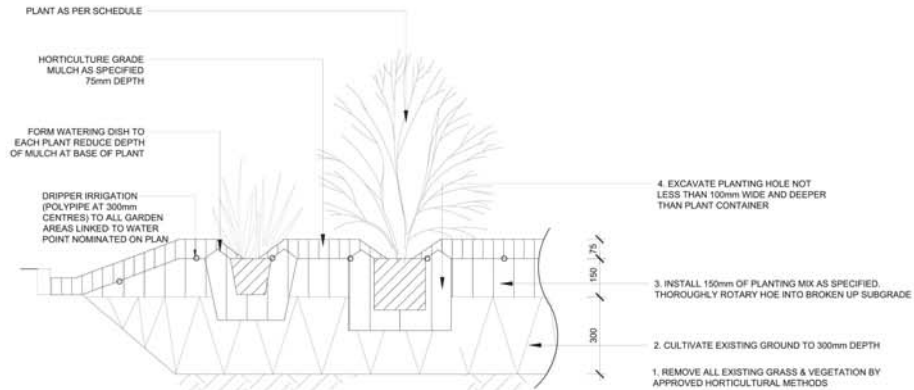

2 MASS PLANTING BED-NATURAL GROUND
TYPICAL SECTION 1:10


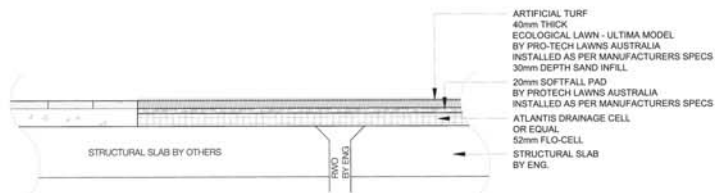


3 ARTIFICIAL TURF ON SLAB
TYPICAL DETAIL 1:10

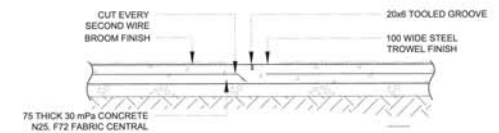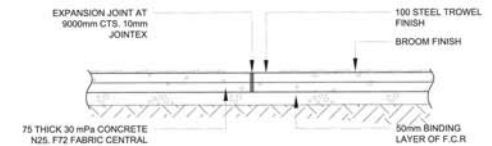

CONSTRUCTION JOINT
SECTION 1:10

5 CONCRETE PAVING
TYPICAL SECTION 1:10

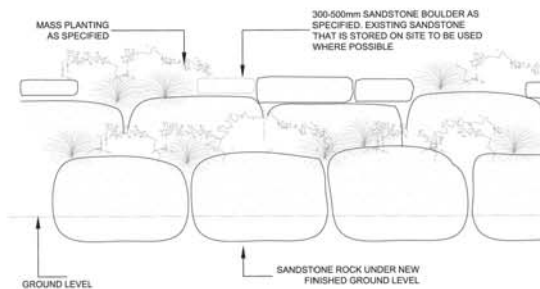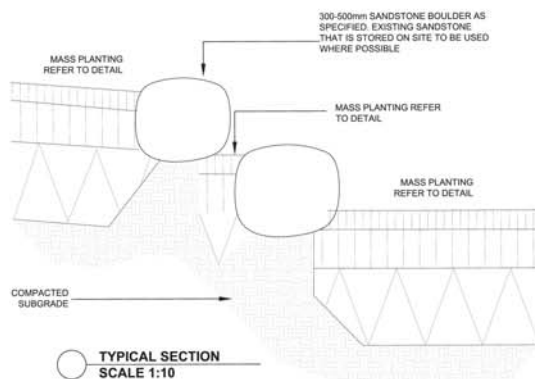

Typical Details



Royal Freemasons'
Benevolent Institution

project: Howkin Village
client: RFB Citygroup
date: 22.07.2019
revision: C
drawn: ND
checked: DMT

TaylorBrammer
TAYLOR BRAMMER LANDSCAPE ARCHITECTS PTY LTD
300 NEW ST
214 Oxford Street, Melbourne, VIC 3000
Copyright © Taylor Brammer Landscape Architects Pty Ltd

LD01